
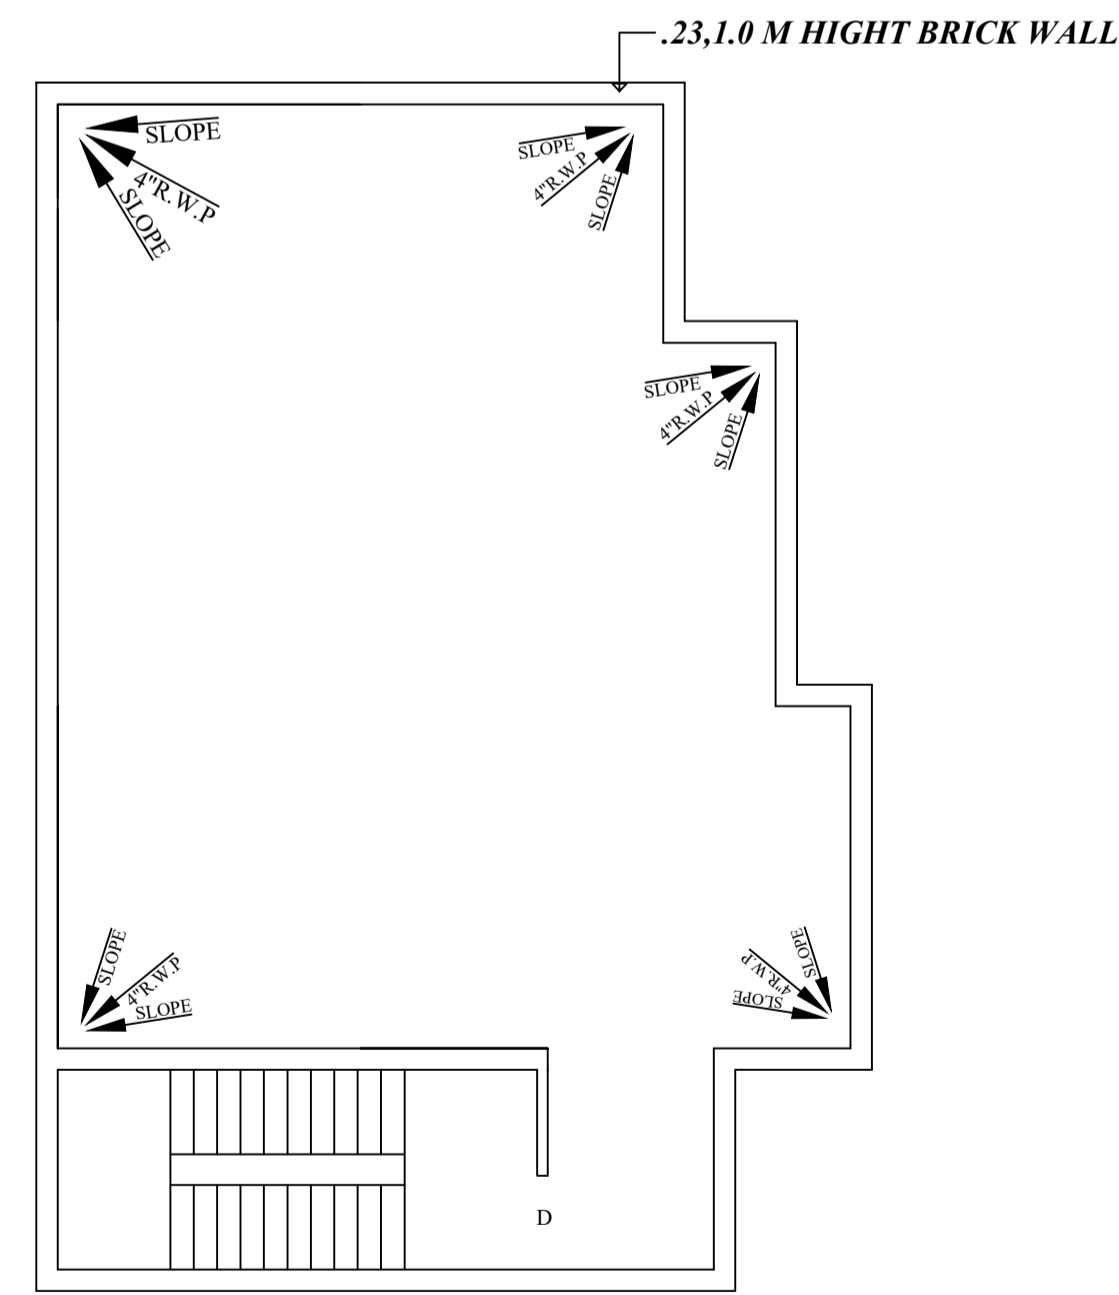


**FRONT ELEVATION**

**SIDE ELEVATION**

**SECTION AT - A-A'**


**SECTION AT - B-B'**

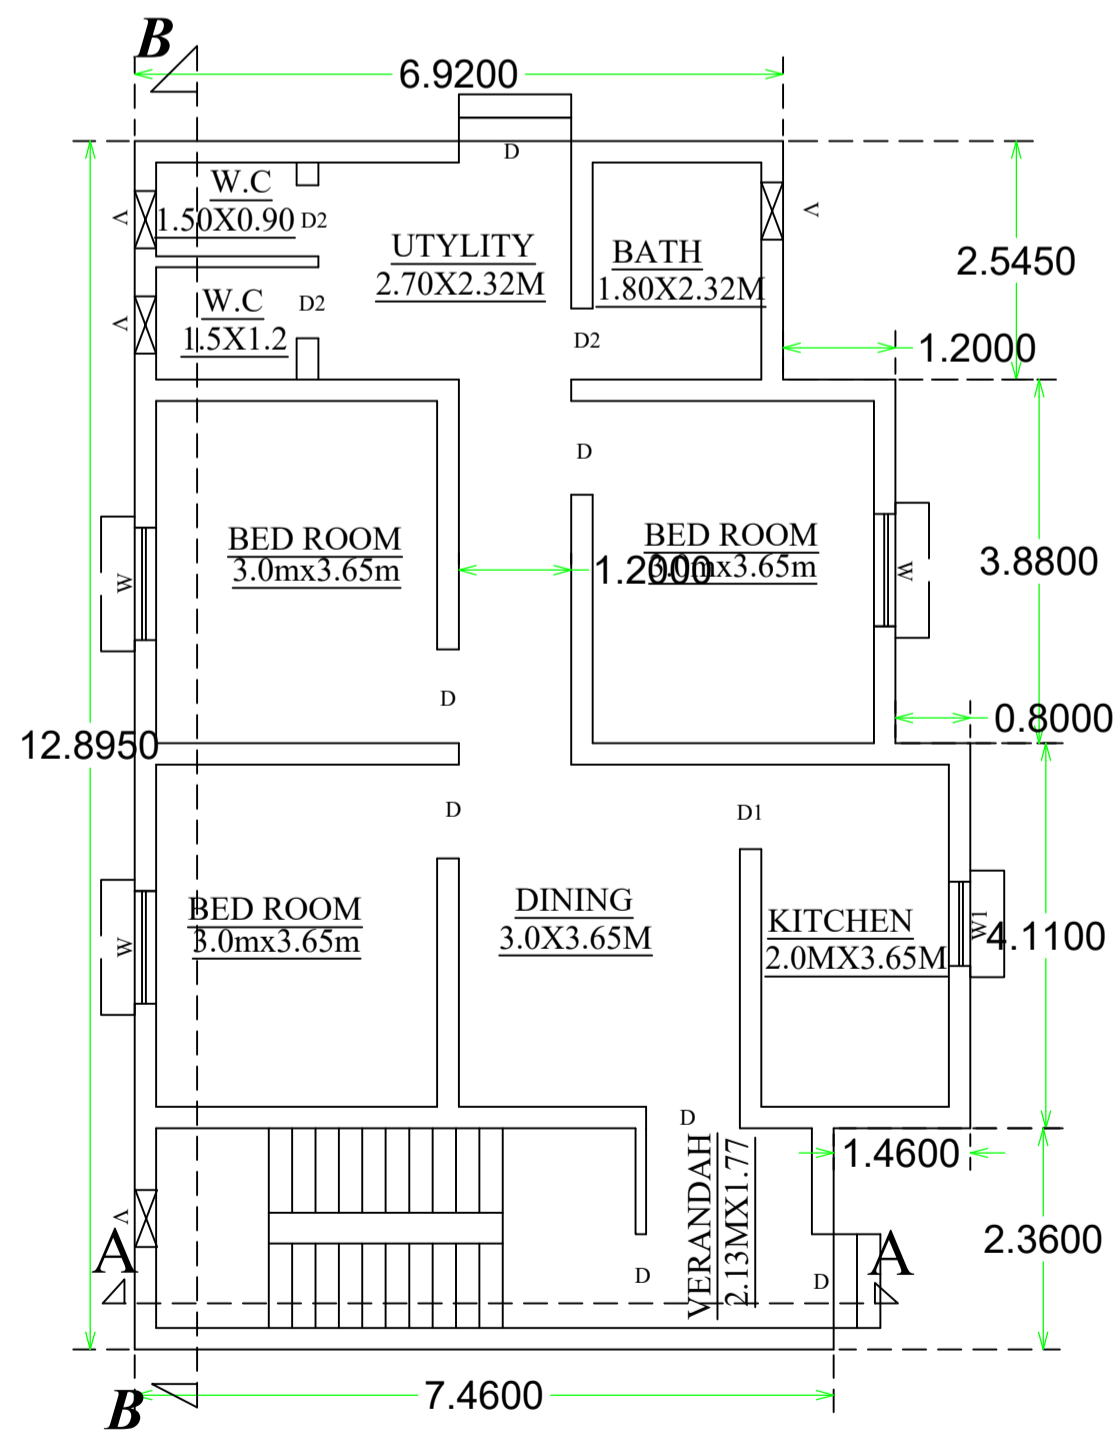

**GROUND FLOOR PLAN**

**ROOF PLAN**

**KEY PLAN**  
SCALE=1"=330'

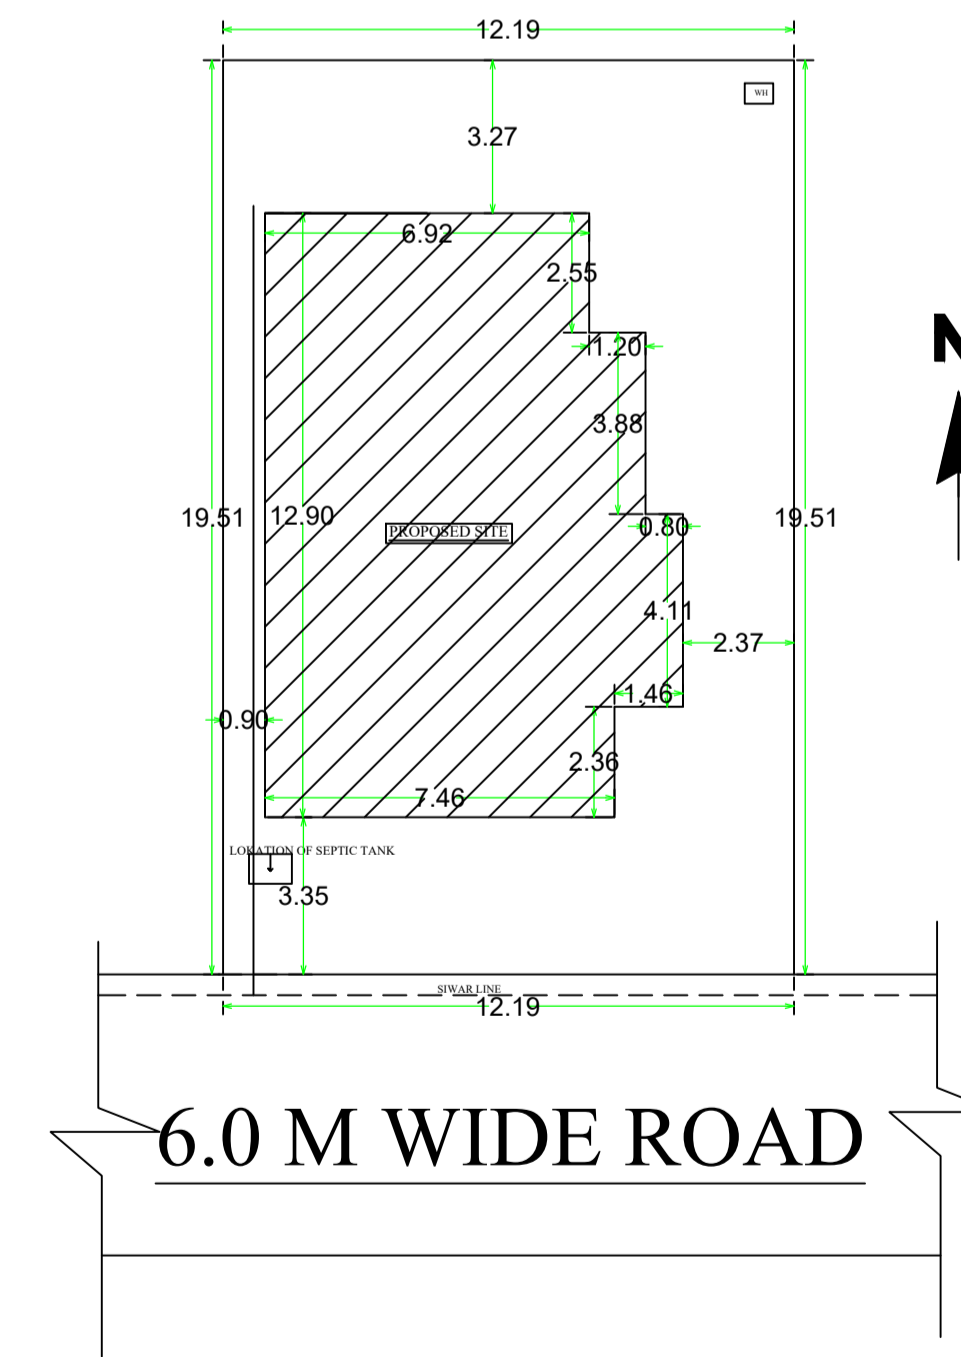

**SITE PLAN**

**TITLE OF DRAWING**

PROPOSED RESIDENTIAL BUILDING PLAN OF  
SRI RABINDRA RAM S/O SRI RAM BACHAN  
RAM MOUZA-BANDHGORA thana-PINDR  
AJORA NO-35 PARGANA-KHASPEL DIST-  
BOKARO UNDER SURVEY-  
KHATA NO-66 PLOT NO-2266  
AREA----- 5.87 DEC

**BRIEF SPACEFICATION**

FOUNDATION-----CEMENT CONCRETE  
BRICK WORK IN FOUNDATION & SUPERSTRUCTURE  
FIRST CLASS BRICK WORK IN CEMENT MOR.(1:6)  
D.P.C.----1" D.P.C. IN CEMENT CON. (1:2:4)  
FLOOR-----1" I.P.S. OVER 3" P.C.C.  
ROOF-----4"THK. R.C.C. ROOF (1:1.5:3)  
LINTEL-----6"THK. R.C.C. LINTEL (1:1.5:3)  
STAIRS----- RISE----7", TREAD--- 10"  
DOORS---D-3'3"X7'0" D1-3'0"X7'0",D2-2'6"X7'0"  
WINDOWS-----W-4'0"X4'0",W1-3'0"X4'0"  
VENTS-----V-2'0"X2'0"

**STATEMENT OF AREA**

STATEMENT OF AREA		BOUNDARIES	
TOTAL PLOT AREA-	237.82 SQM	N-	CO OP PLOT NO-168
GROUND FLOOR AR-	99.71 SQM	S-	6.0 M WIDE ROAD
FIRST FLOOR AREA-	000.00 SQM	E-	PLOT NO-174
TOTAL COV. AREA--	99.71 SQM	W-	CO OP PLOT-172
% OF COV -----	41.92%		
FAR -----	0.41		

DRG NO- \_\_\_\_\_ DRAWN BY- \_\_\_\_\_  
SIGNATURE OF OWNERS SIGNATURE OF ENGINEERS