


FRONT ELEVATION


SIDE ELEVATION

SECTION AT - A-A'

SECTION AT - B-B'

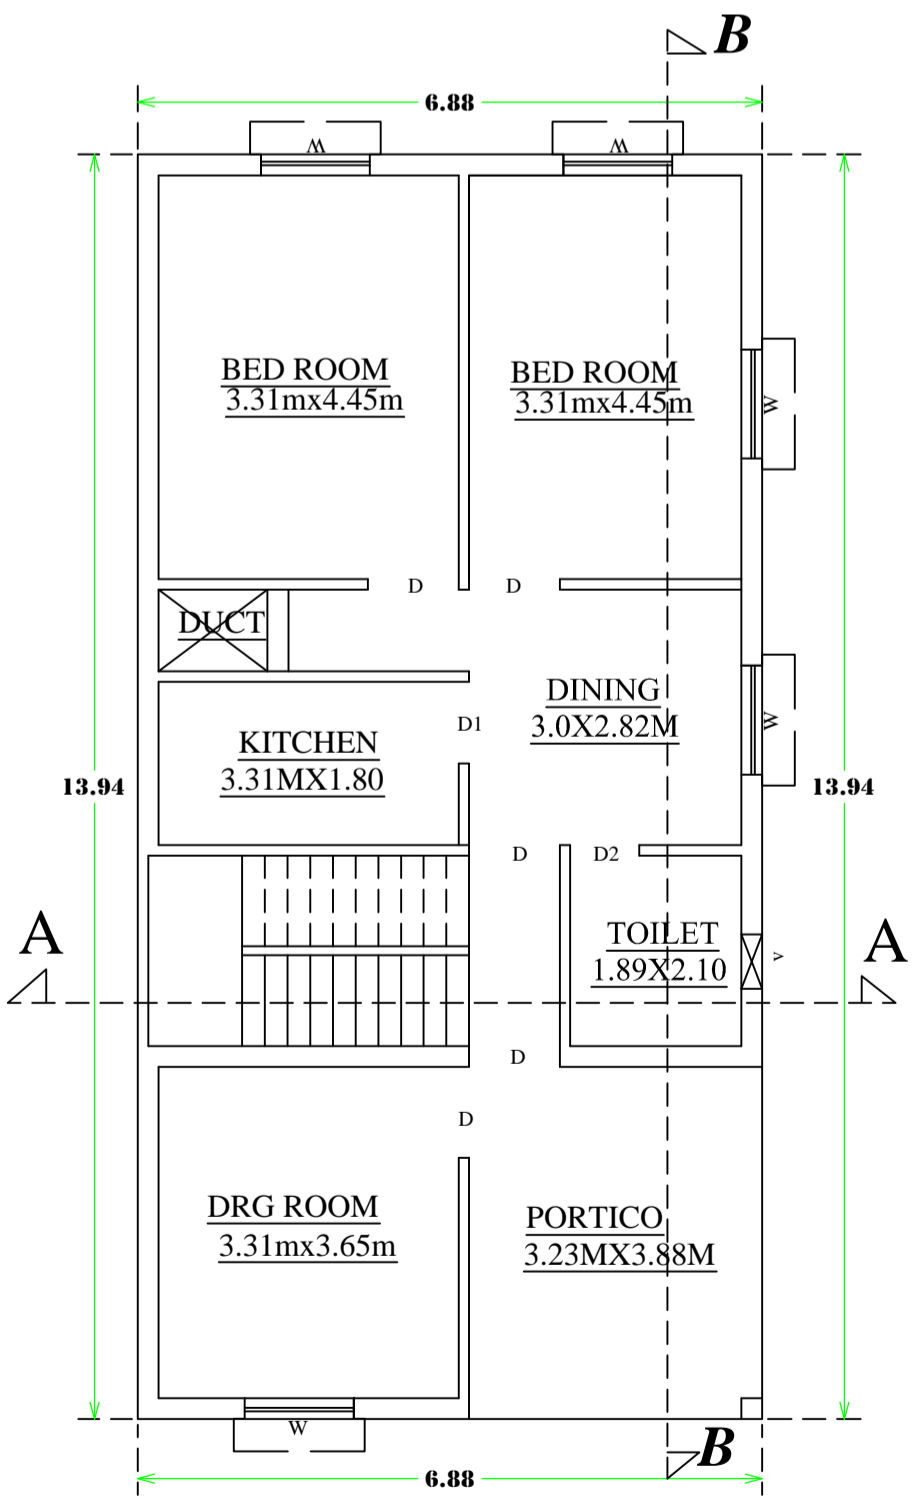


GROUND FLOOR PLAN

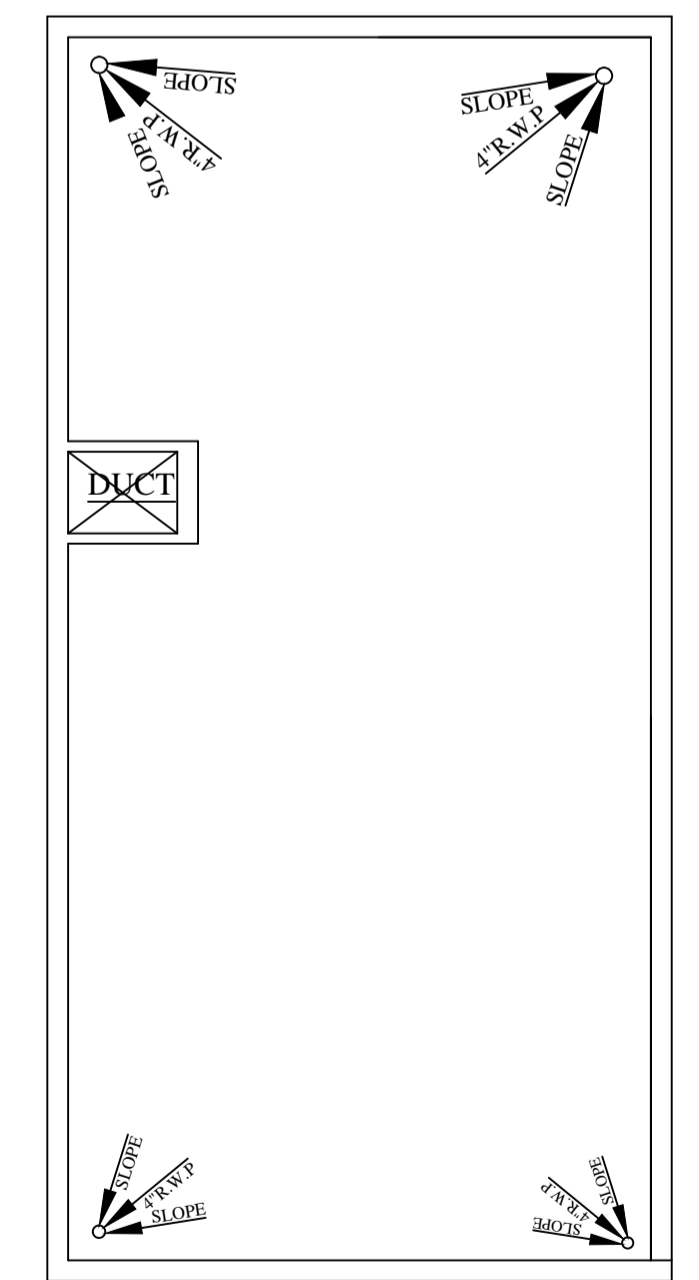

ROOF PLAN

KEY PLAN
SCALE=1"=330'

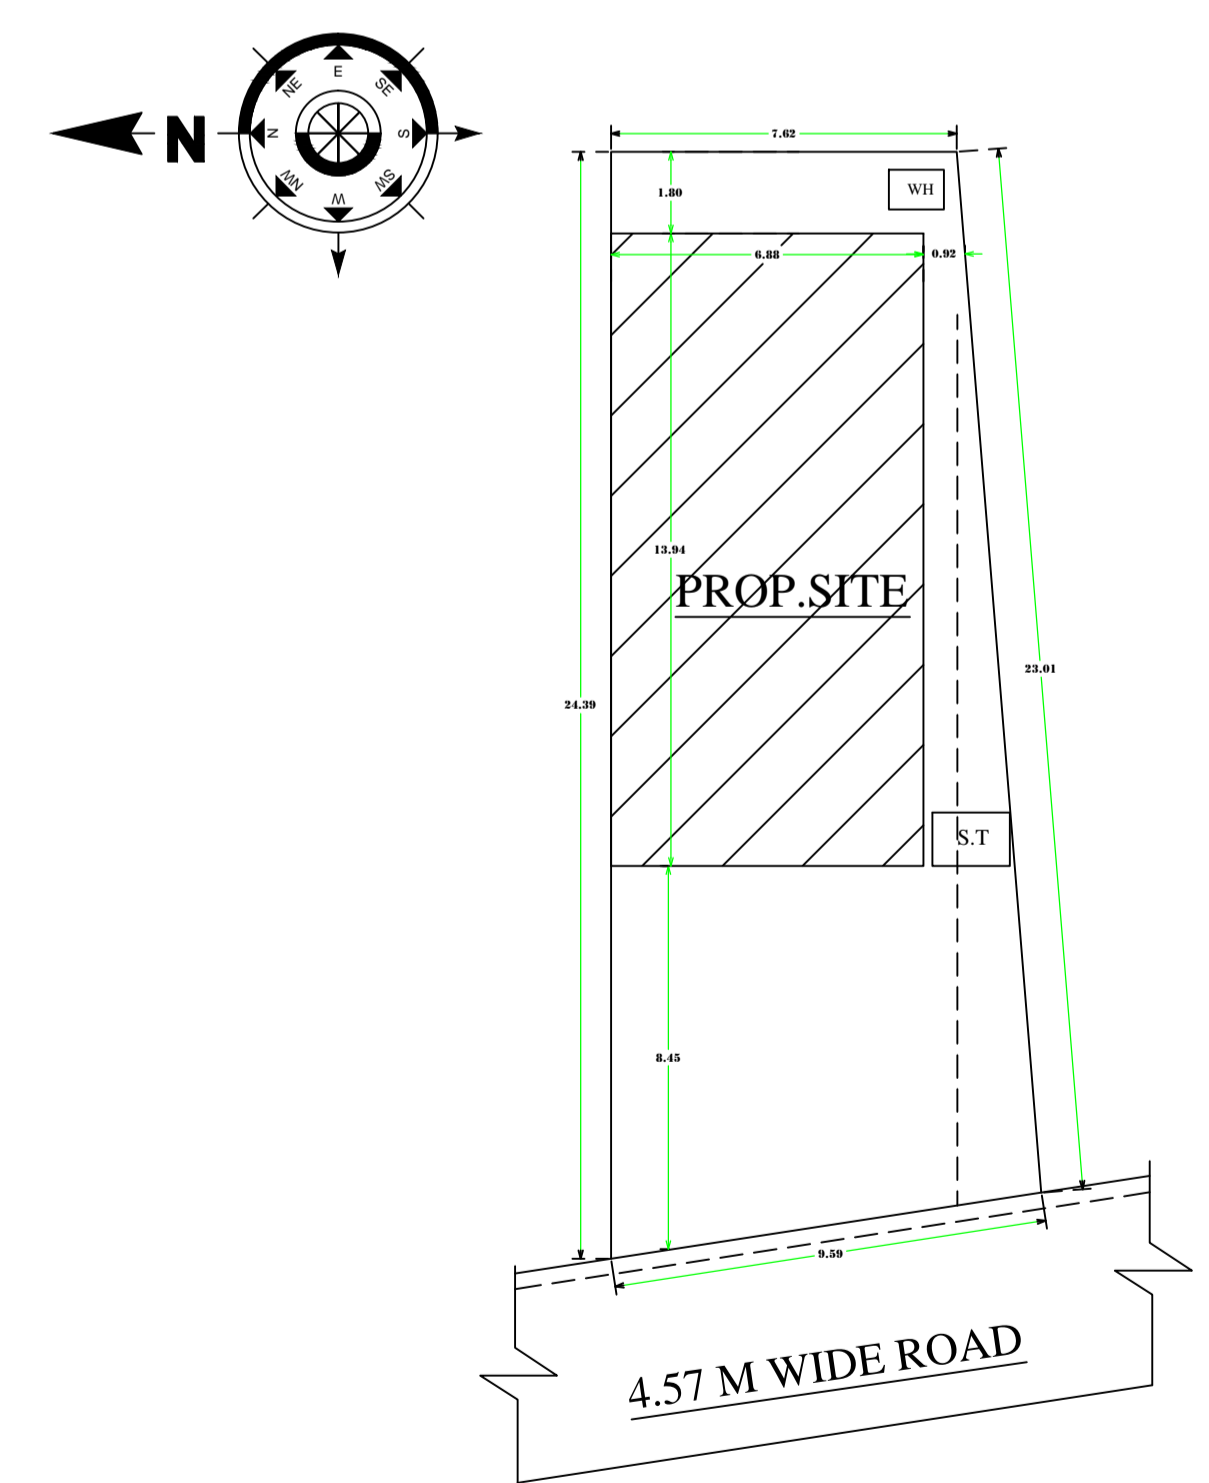

SITE PLAN

TITLE OF DRAWING
PROPOSED RESIDENTIAL BUILDING PLAN OF SRI RANJEET KUMAR S/O SRI SIDHNATH MAHATO IN MOUZA-CHAS THANA-CHAS THANA NO-30 PARGANA-KHASPEL DIST-BOKARO (JHARKHAND) UNDER SURVEY- KHATA NO-705 PLOT NO- 7561 AREA— 5.0 DEC

BRIEF SPACEFICATION
FOUNDATION—CEMENT CONCRETE
BRICK WORK IN FOUNDATION & SUPERSTRUCTURE
FIRST CLASS BRICK WORK IN CEMENT MOR. (1:6)
D.P.C.—1" D.P.C. IN CEMENT CON. (1:2:4)
FLOOR—1" I.P.S. OVER 3" P.C.C.
ROOF—4"THK. R.C.C. ROOF (1:1.5:3)
LINTEL—6"THK. R.C.C. LINTEL (1:1.5:3)
STAIRS—RISE—7", TREAD—10"
DOORS—D-3'3"X7'0" D1-3'0"X7'0", D2-2'6"X7'0"
WINDOWS—W-4'0"X4'0", W1-3'0"X4'0"
VENTS—V-2'0"X2'0"

STATEMENT OF AREA		BOUNDARIES
TOTAL PLOT AREA-	203.93 SQM	N- PLOT NO-7561
GROUND FL. AREA-	95.90 SQM	S- NJ HOUSE
FIRST FL. AREA-	000.00 SQM	E- OPEN LAND
TOTAL COV. AREA-	95.90 SQM	W- 15'0" WIDE ROAD
% OF COV	47.02%	
FAR	0.47	

DRG NO- _____ DRAWN BY- _____
 SIGNATURE OF OWNERS SIGNATURE OF ENGINEERS