


FRONT ELEVATION


SIDE ELEVATION

SECTION AT - A-A'


SECTION AT - B-B'

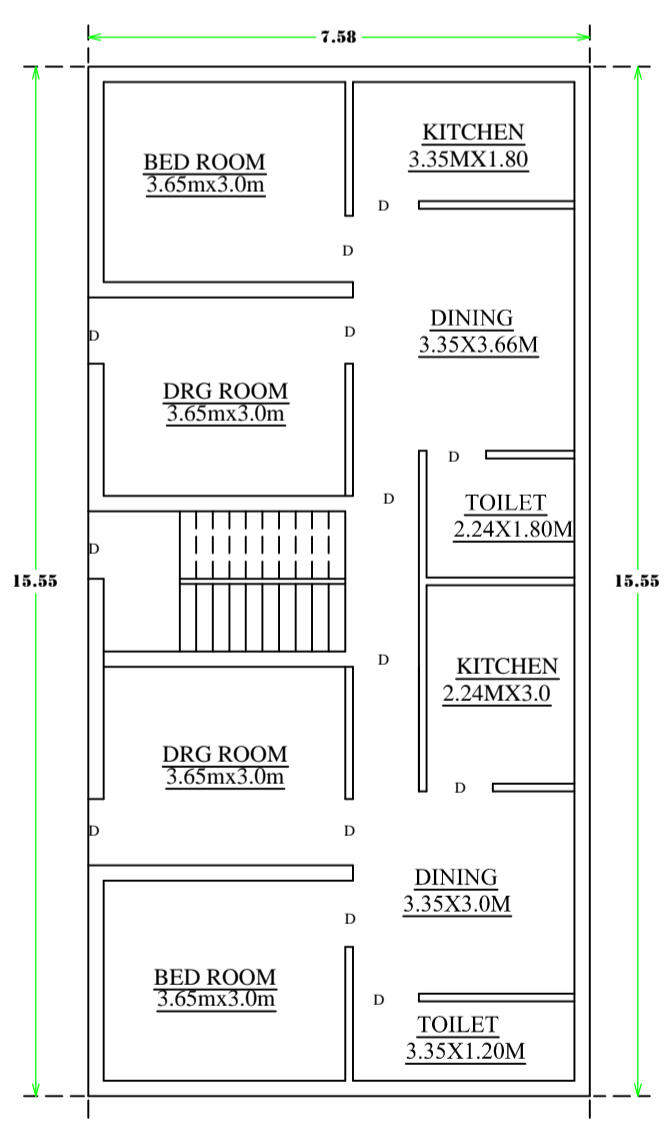


GROUND FLOOR PLAN

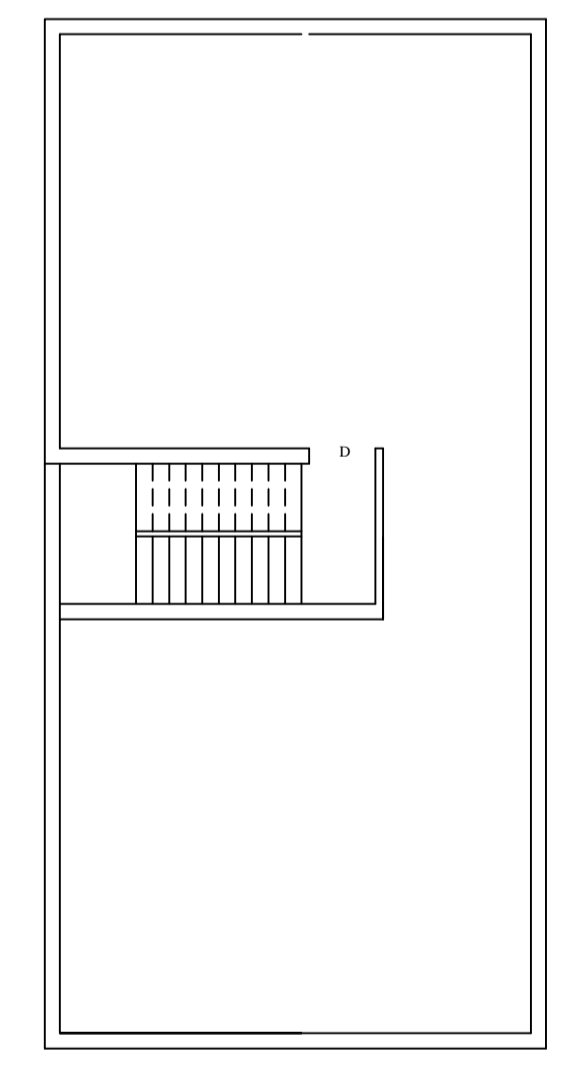

ROOF PLAN

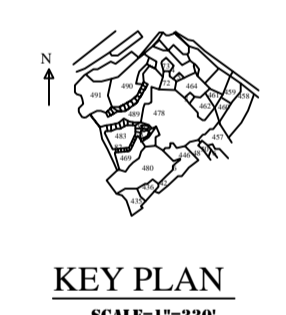

KEY PLAN
SCALE=1"=320'

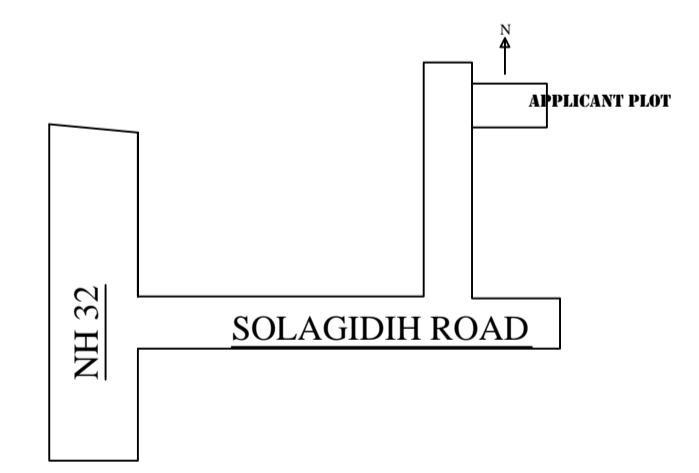

ROUTE MAP



SITE PLAN

TITLE OF DRAWING
 PROPOSED RESIDENTIAL BUILDING PLAN OF SRI SHIV MANGAL SINGH S/O LATE MAHENDER SINGH IN MOUZA-BHAWANIPUR THANA-CHAS THANA NO-52 PARGANA-KHASPEL DIST-BOKARO (JHARKHAND) UNDER SURVEY- KHATA NO-47,17 PLOT NO- 477,480 AREA— 10.0 DEC

BRIEF SPACEFICATION
 FOUNDATION—CEMENT CONCRETE
 BRICK WORK IN FOUNDATION & SUPERSTRUCTURE
 FIRST CLASS BRICK WORK IN CEMENT MOR.(1:6)
 D.P.C.—1" D.P.C. IN CEMENT CON. (1:2:4)
 FLOOR—1" I.P.S. OVER 3" P.C.C.
 ROOF—4"THK. R.C.C. ROOF (1:1.5:3)
 LINTEL—6"THK. R.C.C. LINTEL (1:1.5:3)
 STAIRS—RISE—7", TREAD—10"
 DOORS—D-3'3"X7'0" D1-3'0"X7'0",D2-2'6"X7'0"
 WINDOWS—W-4'0"X4'0",W1-3'0"X4'0"
 VENTS—V-2'0"X2'0"

STATEMENT OF AREA

TOTAL PLOT AREA-	351.85 SQM	BOUNDARIES
GROUND FL. AREA-	117.86 SQM	N- PLOT NO-478
FIRST FL. AREA-	000.00 SQM	S- PLOT NO-480
TOTAL COV. AREA-	117.86 SQM	E- PLOT NO-476
% OF COV	33.49%	W- 3.65 M WIDE ROAD
FAR	0.33	

DRG NO: _____ DRAWN BY: _____
 SIGNATURE OF OWNERS SIGNATURE OF ENGINEERS

