



Project Title :RUHI PARWEEN

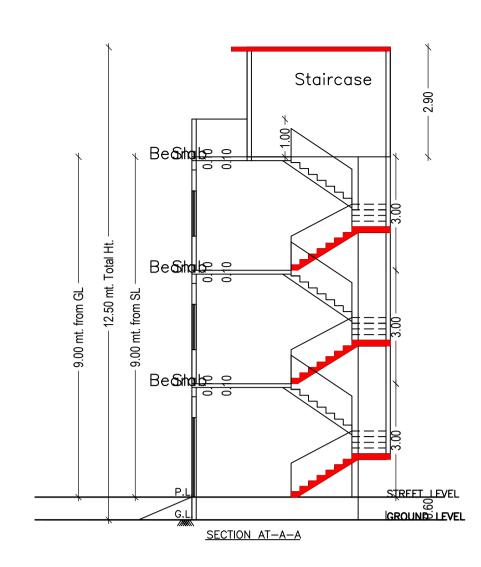


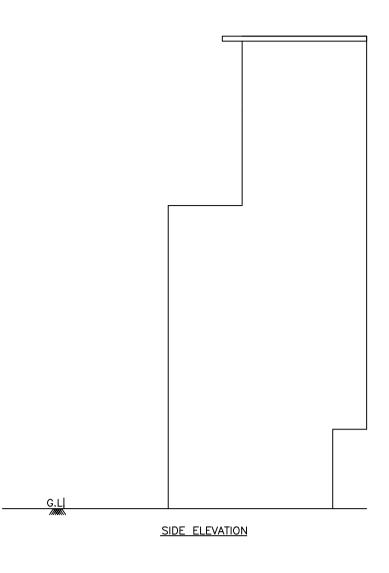

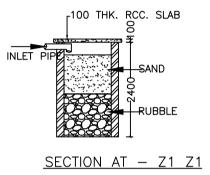


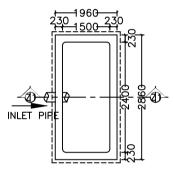


RAIN WATER HARVESTING

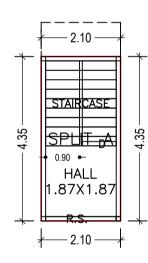




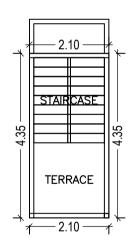

TERRACE FLOOR PLAN (SCALE 1:100)

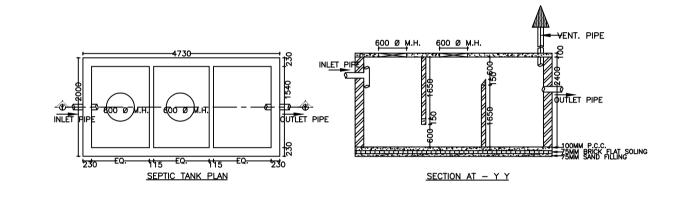


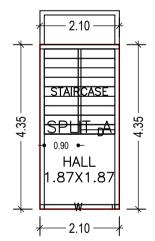



SECOND FLOOR PLAN (Proposed) (SCALE 1:100)

Building :A (RUHI)

Floor Name	Total Built Up Area (Sq.mt.)	Proposed FAR Area (Sq.mt.) Resi.	(Sa mt)	Total Consumed Additional FAR Area (Sq.mt.)	Tnmt (No.)							Buildingwis	se Floor f	FAR Details			_		
Ground Floor	9.14	9.14	9.14	9.14	01									Building Name	Тс	otal	LTP NAME AND SIGNATURE	STRUCTURAL ENG'S NAME AND SIGNATURE BUILDER NAME AND SIGNATURE	DIGITAL SIGNATURE
First Floor	9.14	9.14	9.14	9.14	00	7						Floor Name		A (RUHI)					
Second Floor	9.14	9.14	9.14	9.14	00	TAR &	lenement	Details (1	able 4c-1)					Up Area Proposed FAR Area			Suresh Prasad Singh		
Terrace Floor	0.00	0.00	0.00	0.00	00	1							(Sq.mt.)	(Sq.mt.)	Up Area (Sq.mt.)	(Sq.mt.)	CMC/ENG/0002/2017		
Total :	27.42	27.42	27.42	27.42	01	-		Prop	osed FAR	Total Consume	ed	Ground Floor	9.14	9.14	9.14	9.14			
	21,42	27.42	27.42	21.42	01	Building		otal Built Up Area	a (Sq.mt.)	Area Additional FAR		First Floor	9.14	9.14	9.14	9.14			
Total Number of Same Buildings	1					, i i i i i i i i i i i i i i i i i i i		vrea (Sq.mt.)	Resi. (Sq.mt.)	Area (Sq.mt.)		Second Floor	9.14	9.14	9.14	9.14	1		
:						A (RUHI)	1	27.42	27.42 27	7.42 27.4	2 01	Terrace Floor	0.00	0.00	0.00	0.00	1		
Total :	27.42	27.42	27.42	27.42	01	Grand Total :	1	27.42	27.42 27.42	27.42	01	Total :	27.42	27.42	27.42	27.42	1		

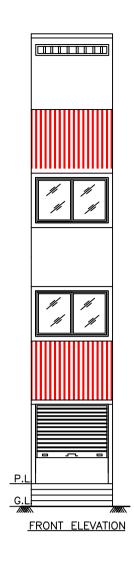


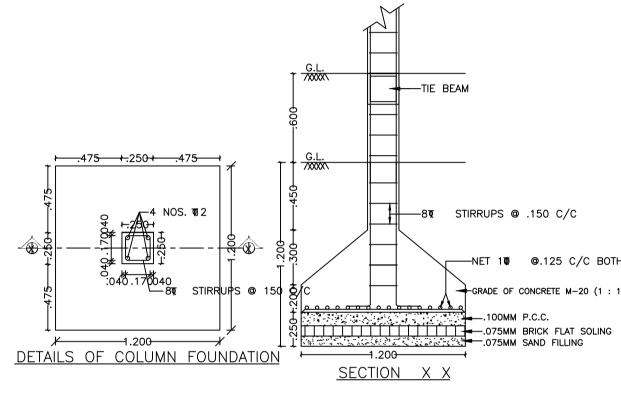

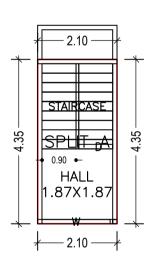

FIRST FLOOR PLAN (Proposed) (SCALE 1:100)

3.00 mt.

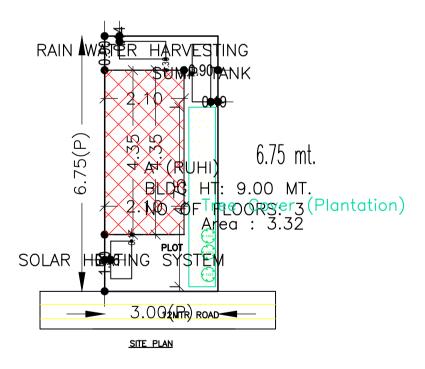

—81 STIRRUPS @ .150 C/C

GRADE OF CONCRETE M-20 (1 : 1 1.5 :3)

				DATE	01-02-2020			
				SHEET NO.				
	Propos	al Basic Info	mation	-				
	Propos	al File No.	CMC/BP/02					
	Owner	Name	RUHI PARWEEN					
	Khata N	No	201 5293 Chas					
	Plot No	1						
	Village	Name						
	Use		Residential					
	SubUse	Э	Bungalow/ Dwelling / Non Ap					
AREA STATEMENT CHAS		VERSION NO						
MUNICIPAL CORPORATION PROJECT DETAIL:		VERSION DA	TE: 29/04/2019					
Region: JHARKHAND URBAN LOCAL BODIES		Plot Use: Resi	dential					
District: BOKARO		Plot SubUse: I	Bungalow/ Dwelli	ng / Non Apartme	ent			
Authority: CHAS MUNICIPAL CORPORATION			igiousStructure:	NA				
Inward_No: CMC/BP/0214/W16/2 Application Type: General Propos		Plot/SubPlot N North: CTS No						
Project Type: Building Permission		South: Road V	Vidth - 12 MTR. \					
Nature of Development: New Location of Development Area: O	ld		- TEK LAL BAU					
Area		West: CTS No	NANHKU SIN	GH	00 MT			
AREA DETAILS: AREA OF PLOT (Minimum)		(A)			SQ.MT. 20.25			
NET AREA OF PLOT(Gross Plo - Deduction from Gross Plot	ot Area	(A-Deductions)		20.25			
area) Deduction for Balance Plot Area	a(from Gros	s Plot Area)						
Common Plot					3.32			
Total BALANCE AREA OF PLOT(Net Area - Recreational/Amenity	t Plot	(A-Deductions)		3.32 16.93			
space) PLOT AREA FOR COVERAGE	(Net	(A-Deductions)		20.25			
Plot Area) Plot Area for FAR (Net Plot Area	a	(A-Deductions			20.25			
+ RoadWidening Area) COVERAGE CHECK		(/					
Permissible Covera Proposed Coverag	÷ (,			14.18 9.14			
Total Prop. Coverag	,	,			9.14			
Balance coverage	area (24.8	9%)			5.04			
FAR CHECK Perm. FAR Area (1	2.50)				50.63			
Total Perm. FAR a	rea				50.63			
Residential FAR Proposed FAR Are	a				27.41 27.41			
Total Proposed FA					27.41			
Consumed FAR (F Balance FAR Area	,				1.35 23.22			
BUILT UP AREA CHECK								
Total Proposed Bu ARCHITECT (Regd)	liltUp Area			Suresh Pra	27.42 asad Singh			
ENGGINEER (Regd)								
SUPERVISOR (Regd) OWNER (Regd)				RUHI PAR	WEEN			
	PMENT AL				OCAL BODY			
DEVELO								
COLOR INDEX								
PLOT BOUNDARY								
ABUTTING ROAD PROPOSED CONSTRI	UCTION							
COMMON PLOT								
ROAD WIDENING ARE EXISTING (To be retain								
EXISTING (To be demo	,							
SCHEDULE OF D)00R:							
		LENGT	н	EIGHT	NOS			
A (RUHI) A (RUHI)	D R.S.	0.90		2.10	03			
SCHEDULE OF V			ATION:					
	IAME	LENGT		EIGHT	NOS			
A (RUHI)	W	1.80		1.20	02			
UnitBUA Table f	or Bu	ilding :A	(RUHI)					

FLOOR	Name	UnitBUA Type	UnitBUA Area	Carpet Area	No. of Rooms	No. of Tenem	ent
FIRST FLOOR PLAN	SPLIT A	FLAT	0.00	0.00	1	0	
SECOND FLOOR PLAN	SPLIT A	FLAT	0.00	0.00	1	0	
GROUND FLOOR PLAN	SPLIT A	FLAT	27.41	27.37	1	1	
Total:	-	-	27.41	27.37	3	1	