

Project Title :SMT. PRIYANKA KUMARI

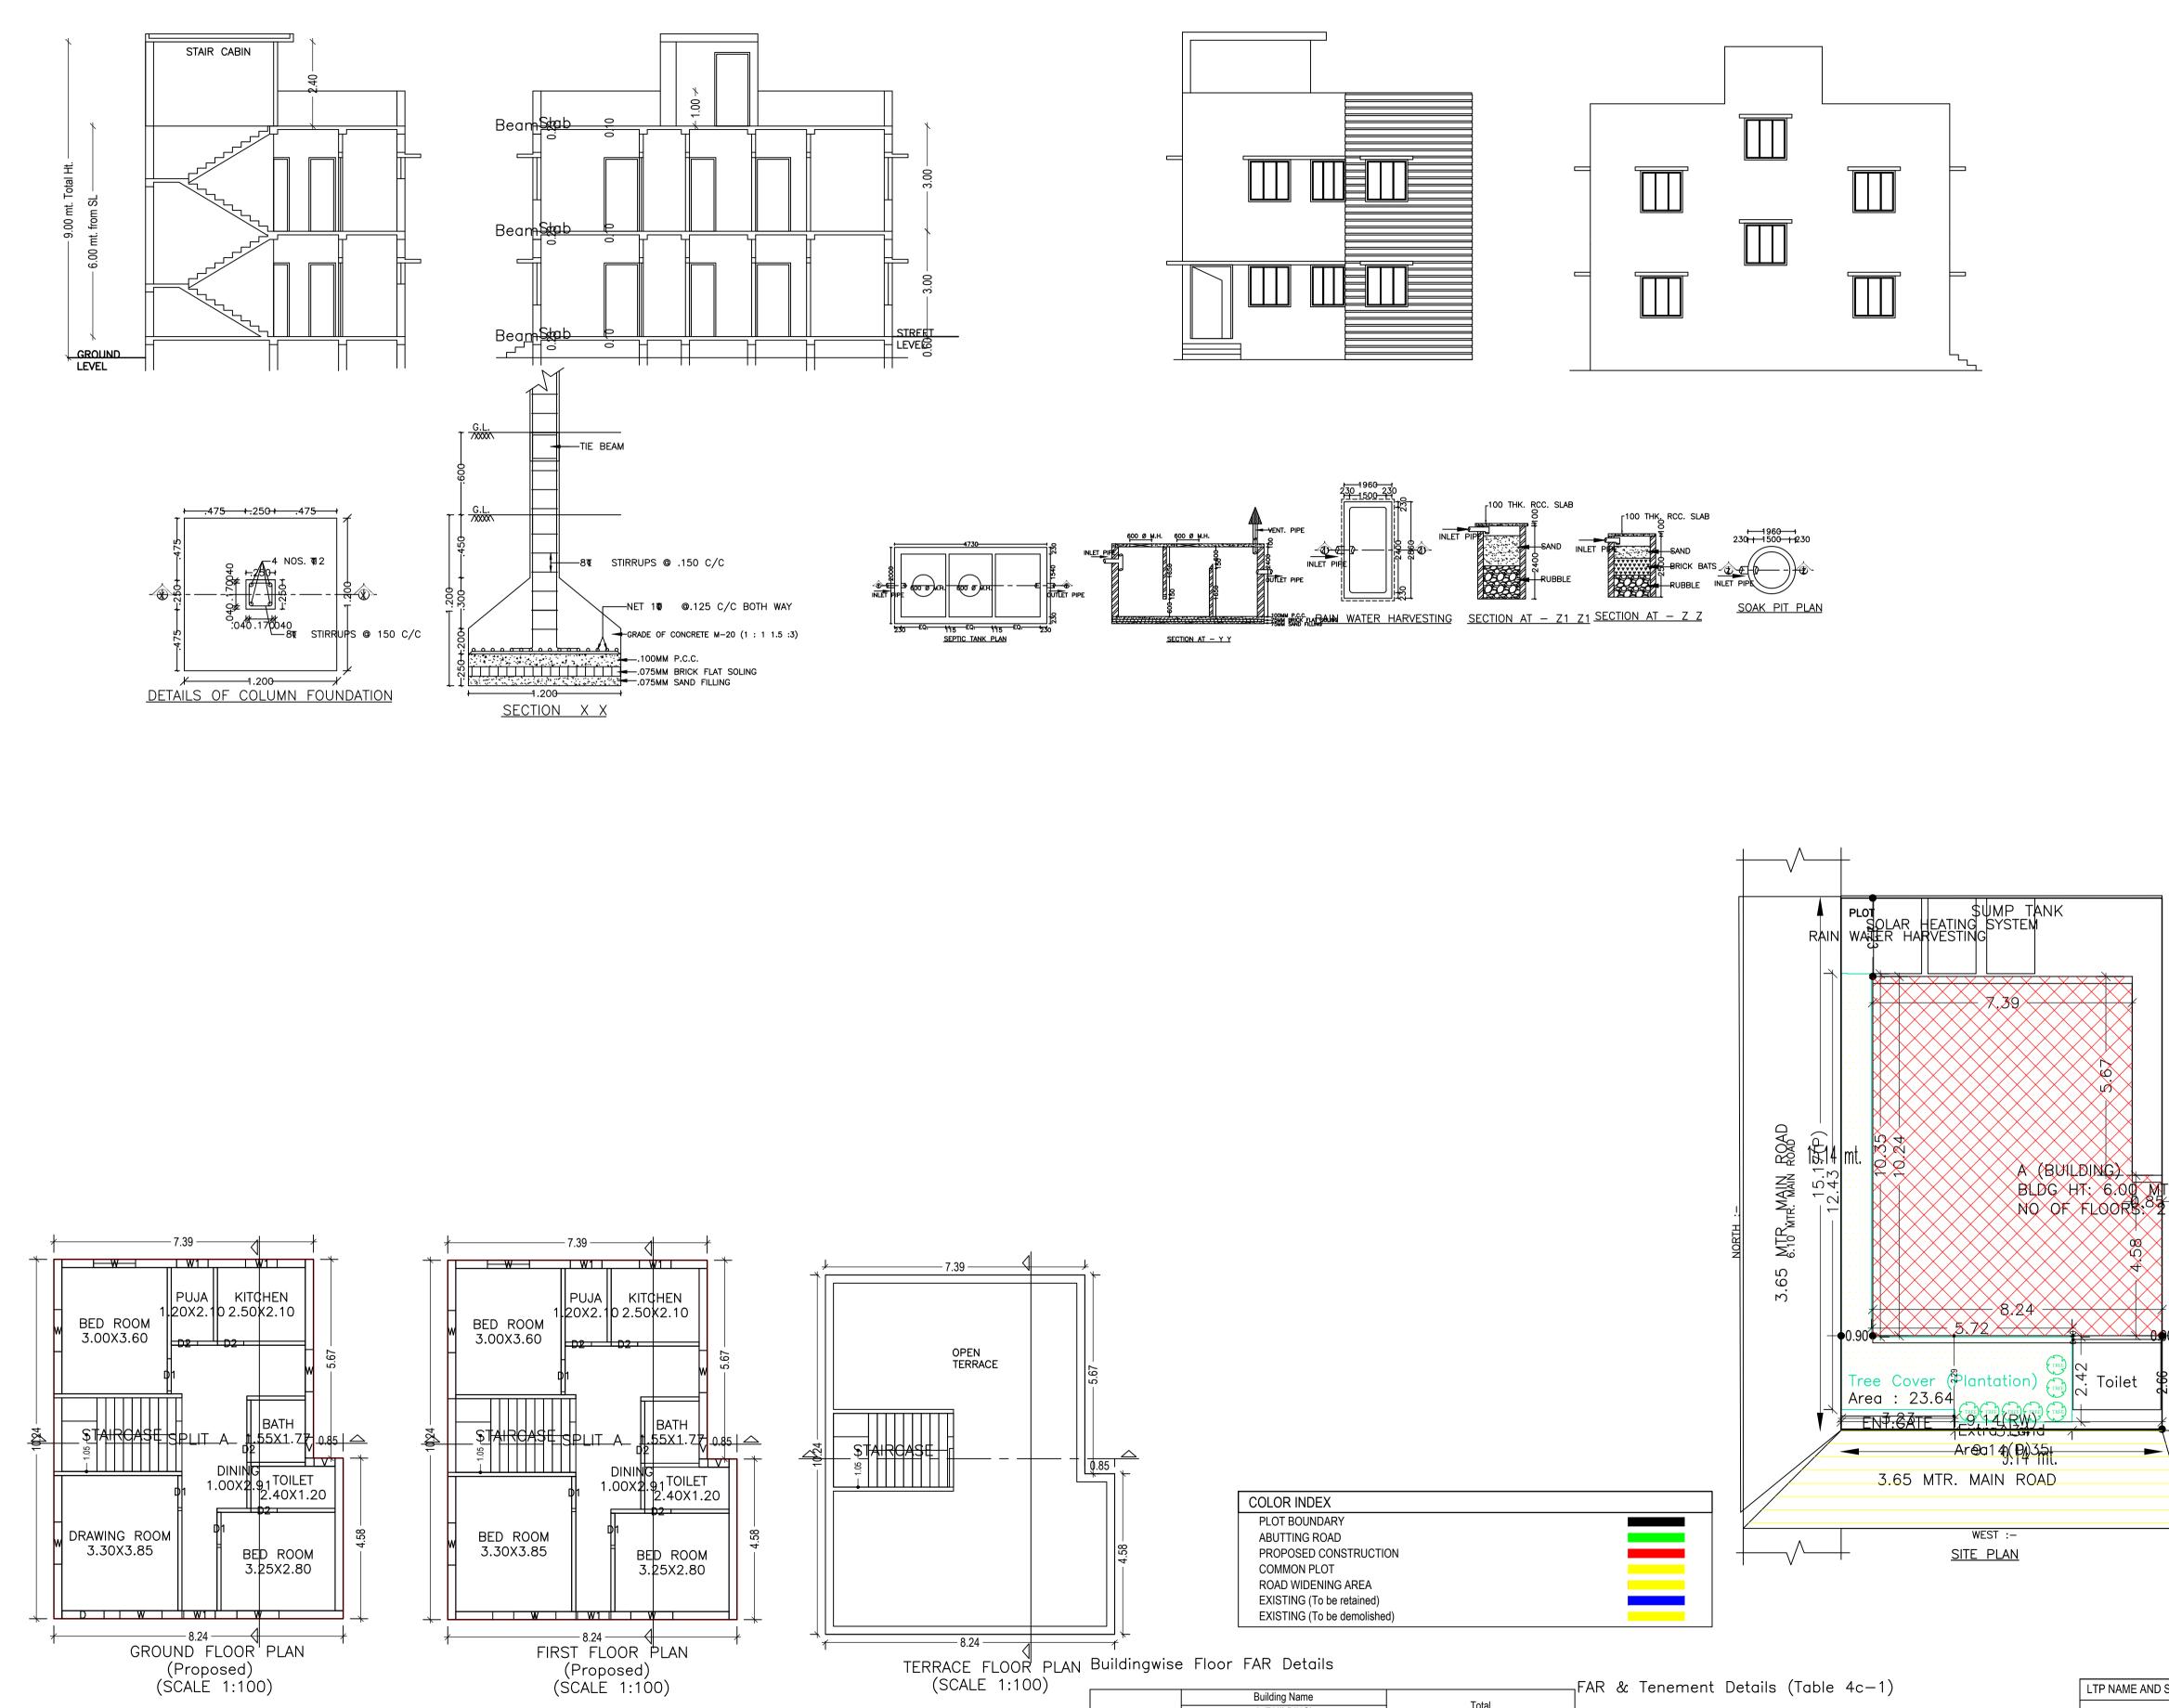

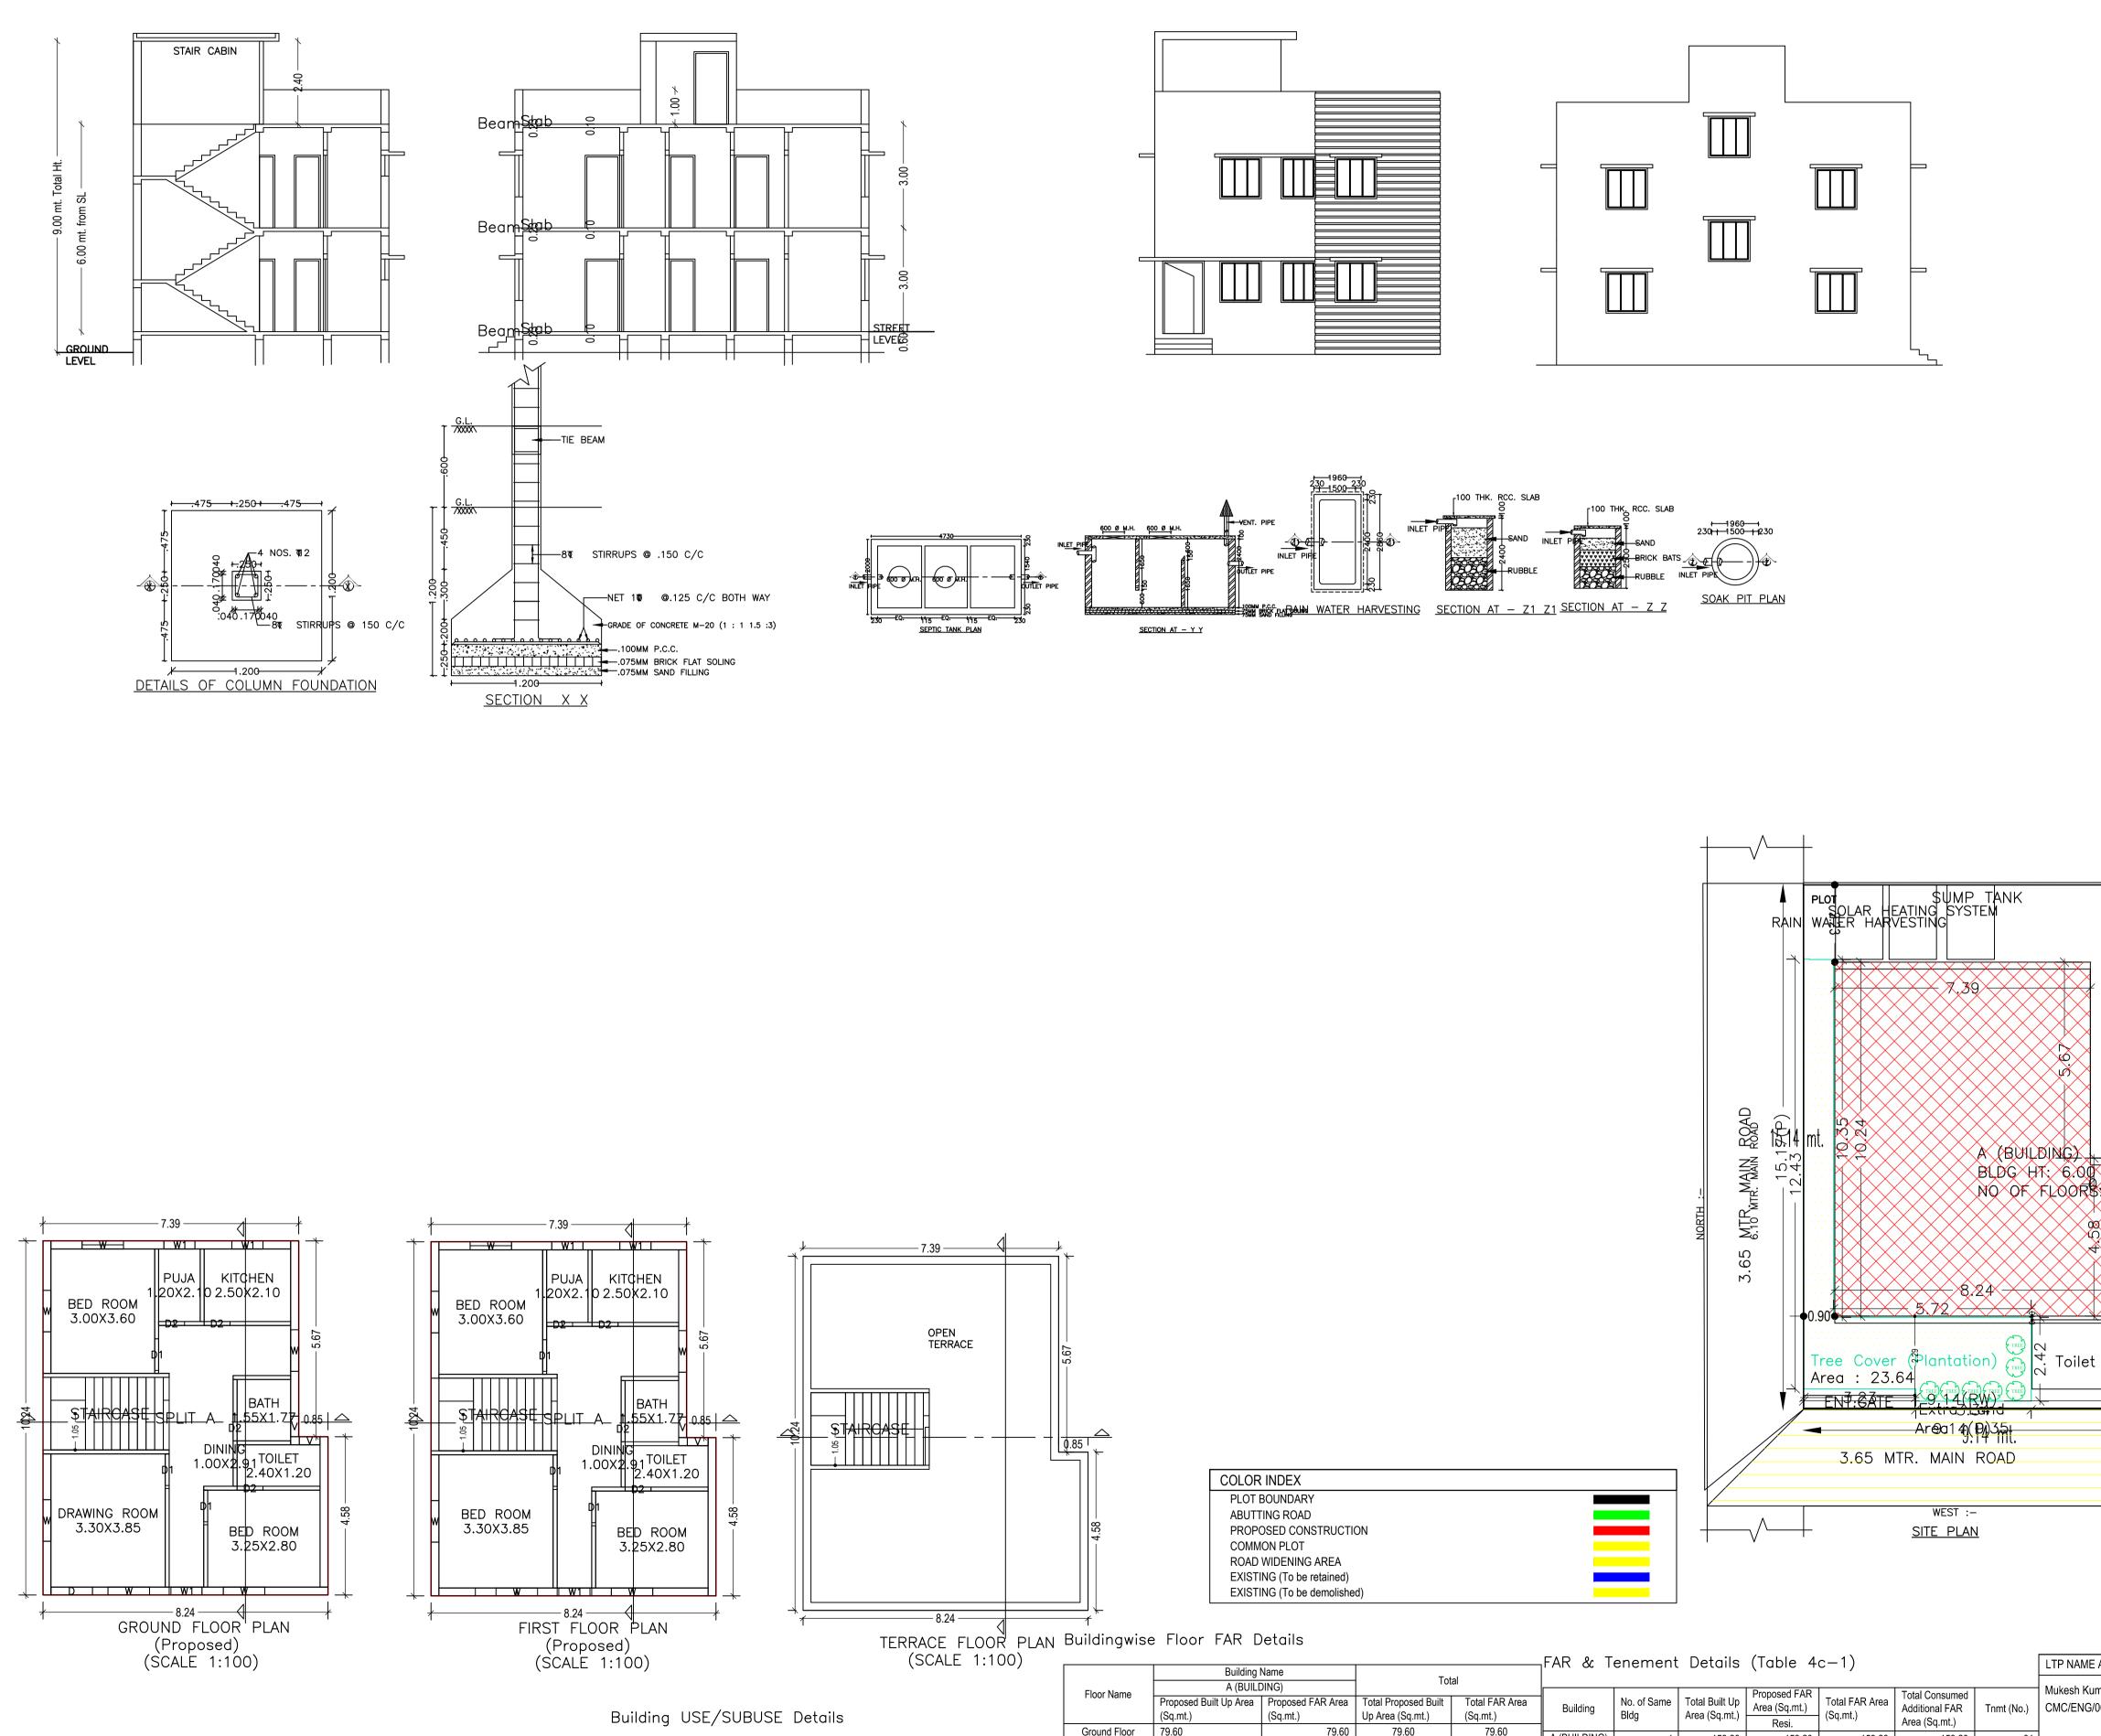

						Building	g Name	-					`	,			
					Floor Name	A (BUIL	LDING)	- To	al				Proposed FAR	1	Total Consumed		Mukesh Kumar
					FIOU Maine	Proposed Built Up Area	Proposed FAR Area	Total Proposed Built	Total FAR Area	Building	No. of Same	Total Built Up	Area (Sq.mt.)	Total FAR Area	Additional FAR	Tomt (No.)	CMC/ENG/0004/20
	Building USE/	′SUBUSE Det	ails			(Sq.mt.)	(Sq.mt.)	Up Area (Sq.mt.)	(Sq.mt.)	Dunung	Bldg	Area (Sq.mt.)) Resi.	- (Sq.mt.)	Area (Sq.mt.)		
	c ,				Ground Floor	79.60	79.60	79.60	79.60	A (BUILDING)	1	159.20		159.20	159.20	01	-
	Building Name	Building Use	Building SubUse	Building Structure	First Floor	79.60	79.60	79.60	79.60	Grand Total :	1	159.20	159.20	159.20	159.20	01	-
		De stide stiel	Bungalow/ Dwelling / Non	Non-Highrise	Terrace Floor	0.00	0.00	0.00	0.00			139.20	139.20	109.20	109.20	01	-
	A (BUILDING)	Residential	Apartment	Non-Highrise	Total :	159.20	159.20	159.20	159.20								
ISO_A1_(841.00_x_594.00_MM)		•	·			•	·	·									÷

					DATE	08-11-2019		
					SHEET NO.	1		
	Proposal Basic Infor							
	Propos	al File No.	С	MC/BP/0216	C/BP/0216/W07/2019			
	Owner Name							
					AND A AL			
	Khata No			27				
	Plot No			2185				
	Village	Name	С	has				
	Use		R	esidential				
	SubUs		. ₁ ₿i	u <mark>ngalow/</mark> Dw	elling / Non Apa	tment		
AREA STATEMENT CHAS MUNICIPAL CORPORATION		VERSION NO						
PROJECT DETAIL:								
Region: JHARKHAND URBAN LOCAL BODIES		Plot Use: Resi	denti	al				
District: BOKARO		Plot SubUse: I	Bunga	alow/ Dwelling	g / Non Apartment			
Authority: CHAS MUNICIPAL CORPORATION		PlotNearbyRe	ligiou	sStructure: N	4			
Inward_No: CMC/BP/0216/W07/2	019	Plot/SubPlot N	lo: 21	85				
Application Type: General Propos	al		rth: Road Width - 6.10					
Project Type: Building Permission Nature of Development: New			South: CTS No PART OF LAND PLOT NO 2185					
Location of Development Area: Of	d		East: CTS No PART OF LAND PLOT NO 2185					
Area		vvest: Road W	West: Road Width - 5.50					
AREA DETAILS: AREA OF PLOT (Minimum)		(A)				SQ.MT. 138.76		
NET AREA OF PLOT(Gross Plo	t Area	(A-Deductions						
- Deduction from Gross Plot area)						138.76		
Deduction for Balance Plot Area	(from Gros	s Plot Area)						
Common Plot						23.64		
Total BALANCE AREA OF PLOT(Net	Plot					23.64		
Area - Recreational/Amenity	101	(A-Deductions)				115.11		
	Not							
PLOT AREA FOR COVERAGE(Plot Area)	INEL	(A-Deductions)			138.76			
Plot Area for FAR (Net Plot Area + RoadWidening Area)	1	(A-Deductions)			138.76			
+ Roadwidening Area) COVERAGE CHECK								
Permissible Covera	÷ (,				97.13		
Proposed Coverag		,	,			79.60		
Total Prop. Covera	•	,				79.60		
Balance coverage a	area (12.0	570)				17.53		
Perm. FAR Area (1.50)					208.14		
Total Perm. FAR a						208.14		
Residential FAR						159.21		
Proposed FAR Are	Proposed FAR Area Total Proposed FAR Area					159.21		
Consumed FAR (Factor)						<u>159.21</u> 1.15		
Balance FAR Area					48.93			
BUILT UP AREA CHECK				-				
Total Proposed Bu					159.20			
ARCHITECT (Regd) ENGGINEER (Regd)					Mukesh Kum	ar		
SUPERVISOR (Regd)					+			
OWNER (Regd)					PRIYANKA K	UMARI		
DEVELO	PMENT AL	JTHORITY			LOC	AL BODY		

Building :A (BUILDING)

Floor Name	Total Built Up Area (Sq.mt.)	Proposed FAR Area (Sq.mt.) Resi.	Total FAR Area (Sq.mt.)	Total Consumed Additional FAR Area (Sq.mt.)	Tnmt (No.)
Ground Floor	79.60	79.60	79.60	79.60	01
First Floor	79.60	79.60	79.60	79.60	00
Terrace Floor	0.00	0.00	0.00	0.00	00
Total :	159.20	159.20	159.20	159.20	01
Total Number of Same Buildings :	1				
Total :	159.20	159.20	159.20	159.20	01

SCHEDULE OF DOOR:

BUILDING NAME	NAME	LENGTH	HEIGHT	NOS				
A (BUILDING)	D2	0.75	2.10	08				
A (BUILDING)	D1	0.92	2.10	06				
A (BUILDING)	D	1.20	2.10	01				
SCHEDULE OF WINDOW/VENTILATION:								
				NOO				

BUILDING NAME	NAME	LENGTH	HEIGHT	NOS
A (BUILDING)	V	0.60	1.20	04
A (BUILDING)	W1	0.90	1.20	06
A (BUILDING)	W	1.20	1.20	12

UnitBUA Table for Building :A (BUILDING)

FLOOR	Name	UnitBUA Type	UnitBUA Area	Carpet Area	No. of Rooms	No. of Tenement
GROUND FLOOR PLAN	SPLIT A	FLAT	126.69	120.93	8	1
FIRST FLOOR PLAN	SPLIT A	FLAT	0.00	0.00	8	0
Total:	-	-	126.69	120.93	16	1

D SIGNATURE	STRUCTURAL ENG'S NAME AND SIGNATURE	BUILDER NAME AND SIGNATURE	DIGITAL SIGNATURE
4/2017			