
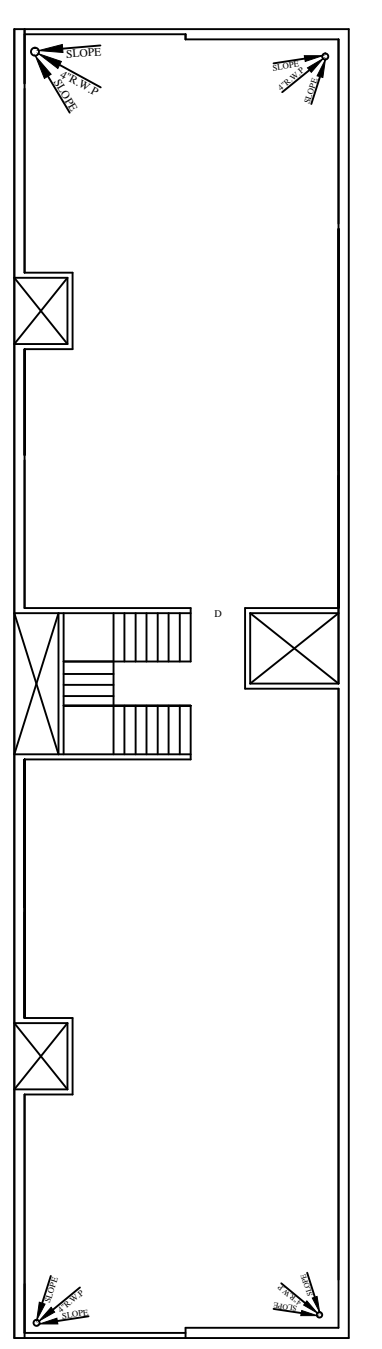
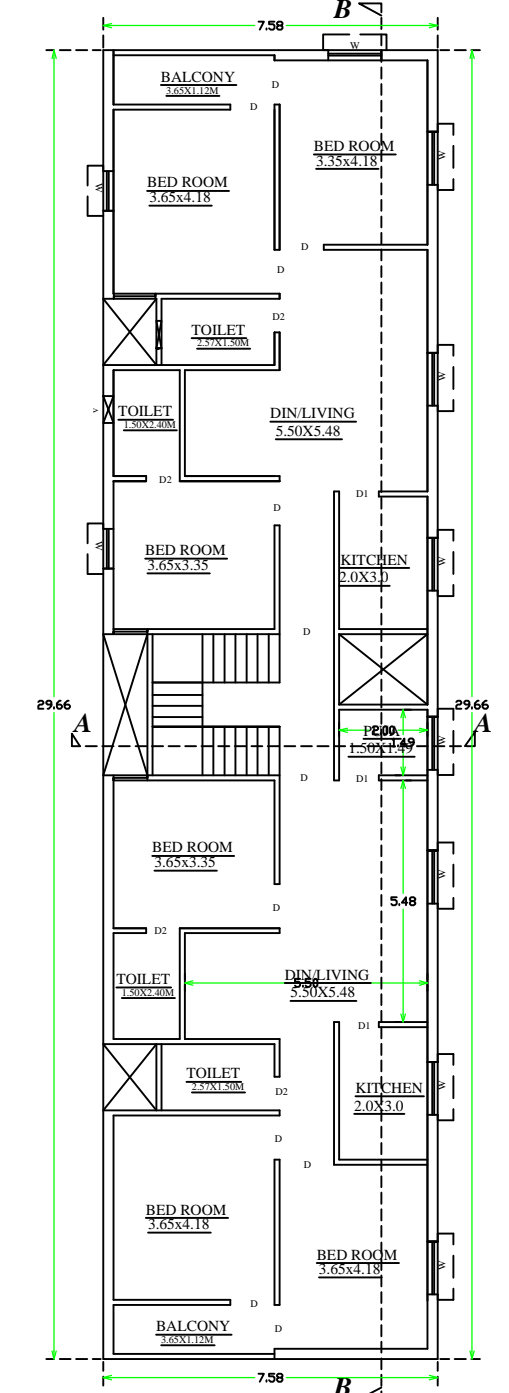


FRONT ELEVATION

SIDE ELEVATION

SECTION AT - A-A'

SECTION AT - B-B'

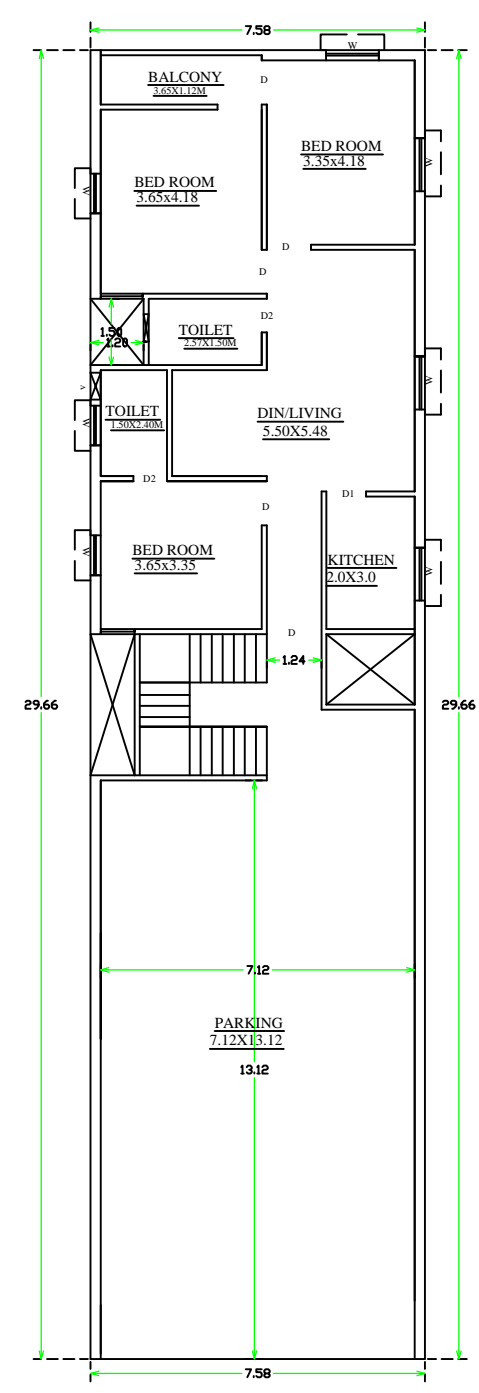

KEY PLAN
SCALE=1"=330'

SITE PLAN

TITLE OF DRAWING
 PROPOSED RESIDENTIAL BUILDING PLAN OF SMT PRABHA DEVI W/O SRI BINAY LAL SAHU IN MOUZA- BHAWANIPUR PS-CHAS PS NO-30 PARGANA-KHASPTEL DIST-BOKARD (JHARKHAND) UNDER SURVEY- KHATA NO-125,109,119 PLOT NO-250,268,252 AREA----- 8.0 DEC

BRIEF SPACEFICATION
 FOUNDATION-----CEMENT CONCRETE
 BRICK WORK IN FOUNDATION & SUPERSTRUCTURE
 FIRST CLASS BRICK WORK IN CEMENT MDR.(1:6)
 D.P.C.---1" D.P.C. IN CEMENT CON. (1:2:4)
 FLOOR-----1" I.P.S. OVER 3" P.C.C.
 ROOF-----4"THK. R.C.C. ROOF (1:1.5:3)
 LINTEL-----6"THK. R.C.C. LINTEL (1:1.5:3)
 STAIRS-----RISE---7", TREAD--- 10"
 DOORS---D-3'3"X7'0" D1-3'0"X7'0",D2-2'6"X7'0"
 WINDOWS-----W-4'0"X4'0",W1-3'0"X4'0"
 VENTS-----V-2'0"X2'0"

0.9000

STATEMENT OF AREA	
TOTAL PLOT AREA-324.24 SQM	BOUNDARIES
GROUND FLOOR AR-226.00 SQM	N. PLOT NO-268
FIRST FLOOR AREA-226.00 SQM	S. P.C.C RASTA
TOTAL COV. AREA-452.00 SQM	E. BASANTI DEVI
% OF COV ----- 69.70%	W. VENDER NIJ
FAR ----- 1.39	

DRG NO----- DRAWN BY-----
 SIGNATURE OF OWNERS SIGNATURE OF ENGINEERS

