


FRONT ELEVATION      SIDE ELEVATION      SECTION AT - A-A'      SECTION AT - B-B'

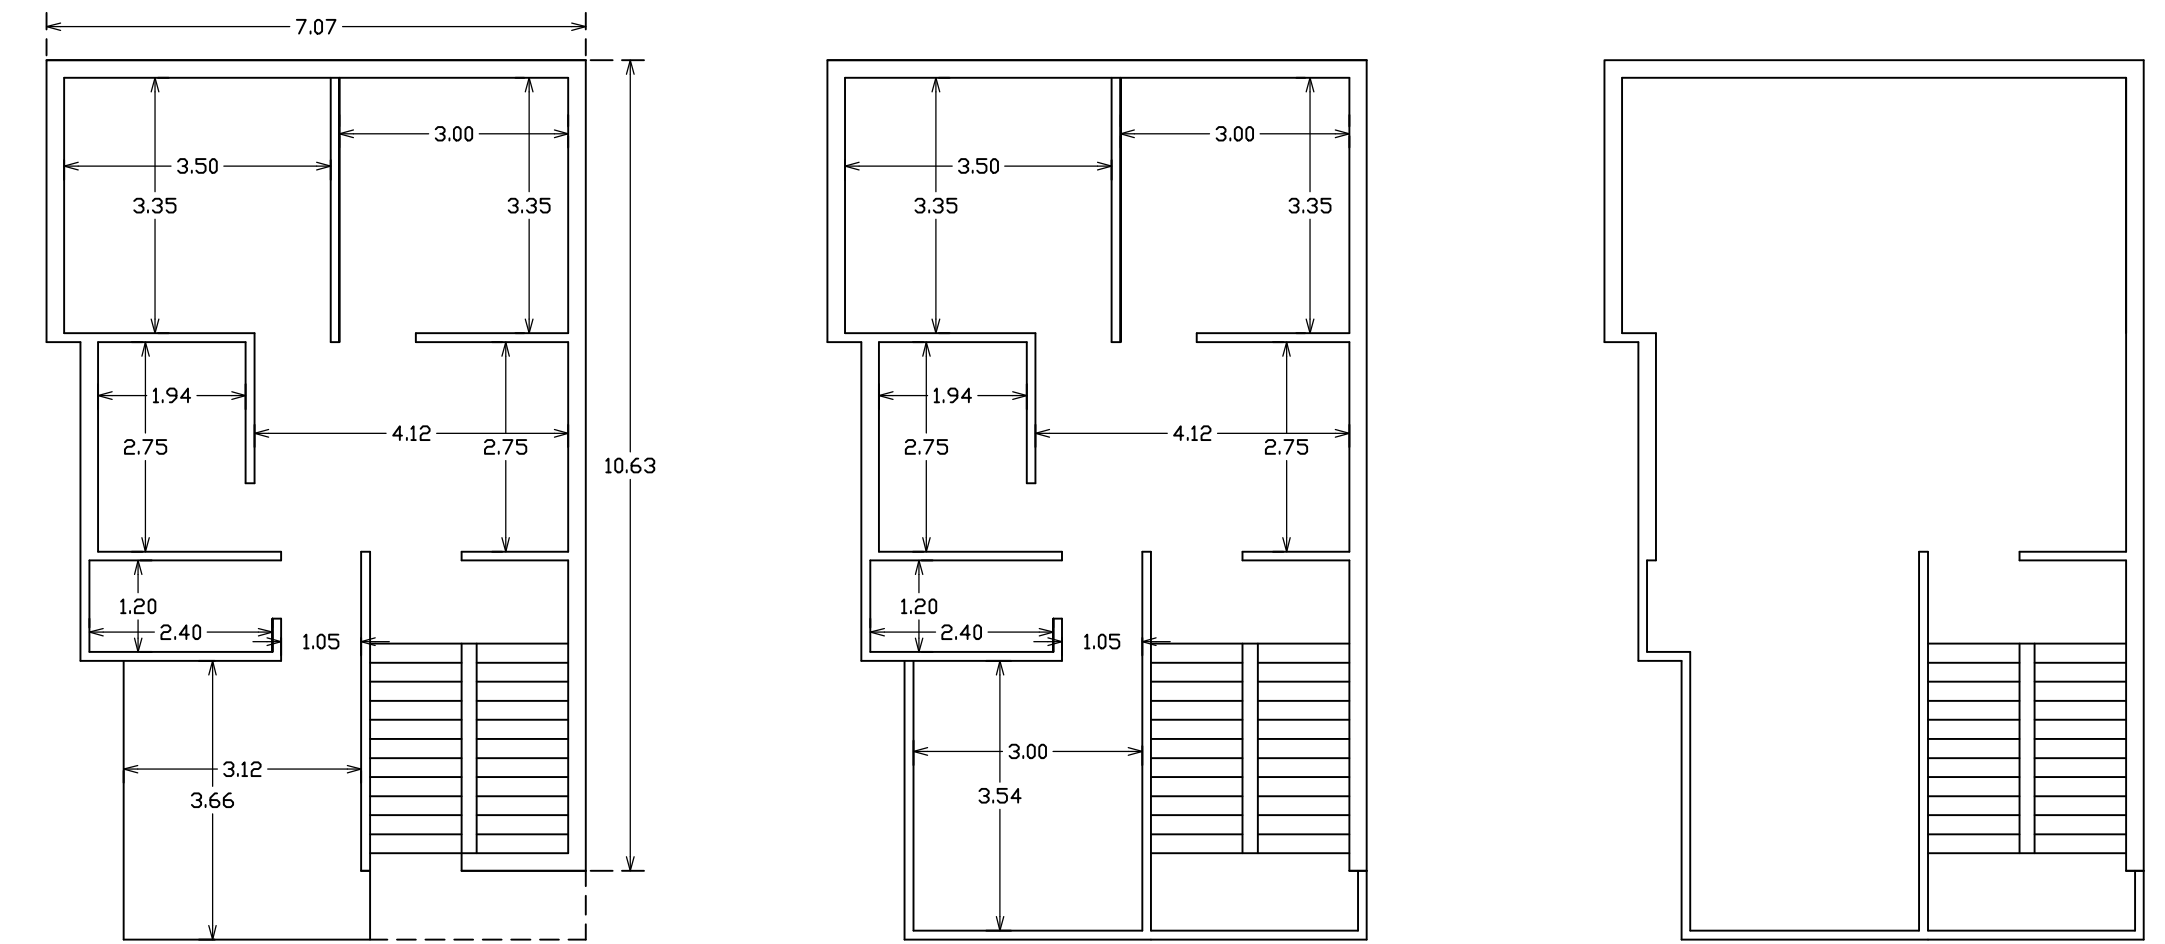

GROUND FLOOR PLAN      FIRST FLOOR PLAN      ROOF PLAN

LOCATION PLAN

KEY PLAN  
SCALE=1"=330'

SITE PLAN

TITLE OF DRAWING  
 PROPOSED RESIDENTIAL BUILDING PLAN OF  
 SRI SURESH PRASAD VERMA S/O SRI GULLAB  
 CHAND SETH IN MOUZA-CHAS THANA-CHAS  
 MOUZA-CHAS NO-30 PARGANA-KHASPEL  
 DIST-BOKARD UNDER SURVEY-  
 KHATA NO-329 PLOT NO-6374  
 AREA----- 3.0 DEC

BRIEF SPECIFICATION  
 FOUNDATION-----CEMENT CONCRETE  
 BRICK WORK IN FOUNDATION & SUPERSTRUCTURE  
 FIRST CLASS BRICK WORK IN CEMENT MDR.(1:6)  
 D.P.C.---1" D.P.C. IN CEMENT CON. (1:2:4)  
 FLOOR-----1" I.P.S. OVER 3" P.C.C.  
 ROOF-----4"THK. R.C.C. ROOF (1:1.5:3)  
 LINTEL-----6"THK. R.C.C. LINTEL (1:1.5:3)  
 STAIRS-----RISE---7", TREAD--- 10"  
 DOORS---D-3'3"X7'0" D1-3'0"X7'0", D2-2'6"X7'0"  
 WINDOWS-----W-4'0"X4'0", W1-3'0"X4'0"  
 VENTS-----V-2'0"X2'0"

STATEMENT OF AREA	
TOTAL PLOT AREA 120.78 SQM	BOUNDARIES
GROUND FLOOR AREA 73.33 SQM	N- SAME PLOT
FIRST FLOOR AREA 73.33 SQM	S- P.C.C. ROAD
TOTAL COV. AREA 146.66 SQM	E- PLOT NO-6364, 6376
% OF COV. -----68.71 %	W- SAILENDER YADAV
FAR ----- 1.21	

DRG NO-----      DRAWN BY-----  
 SIGNATURE OF OWNERS      SIGNATURE OF ENGINEERS

