

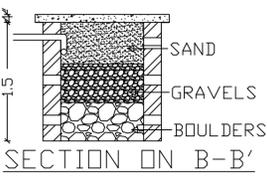



PLAN
DETAILS OF SEPTIC TANK

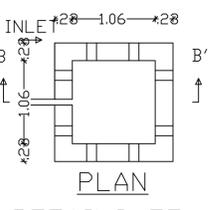


PLAN
SECTION ON B-B'
DETAILS OF WATER HARVESTING

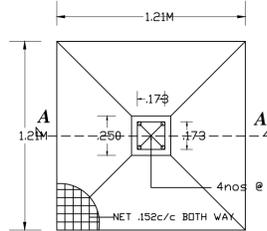


PLAN OF FOUNDATION

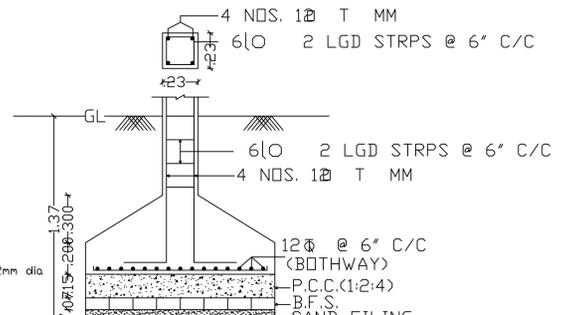


SECTION ON C-C'

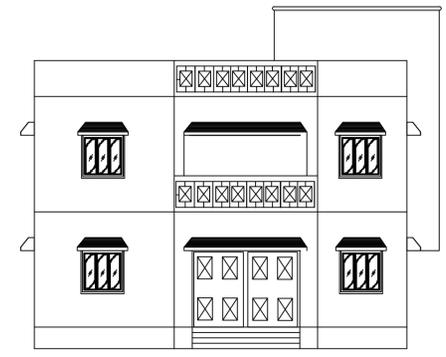


FRONT ELEVATION

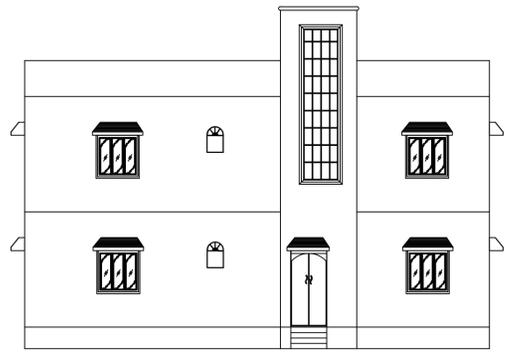

SIDE ELEVATION

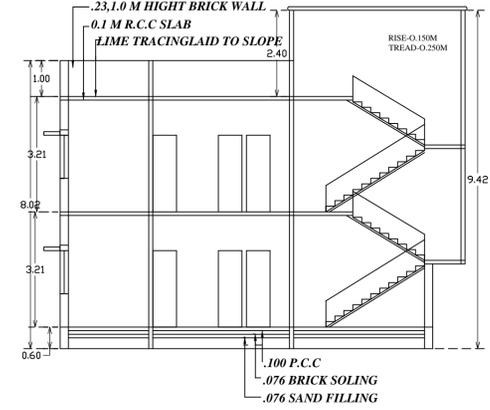


SECTION AT - A-A'

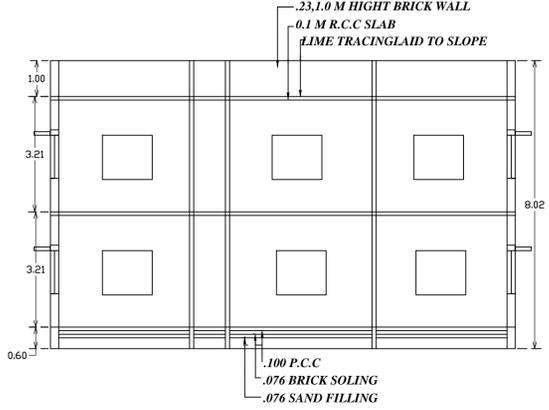


SECTION AT - B-B'


KEY PLAN
SCALE=1"=330'

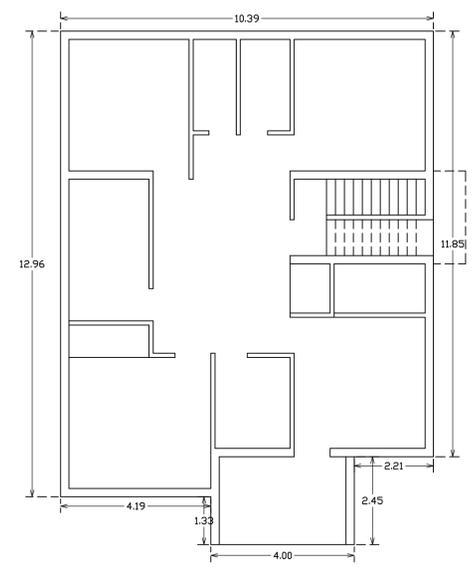

GROUND FLOOR PLAN

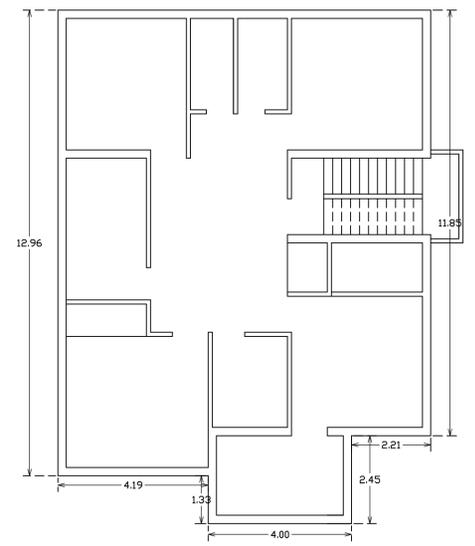


FIRST FLOOR PLAN

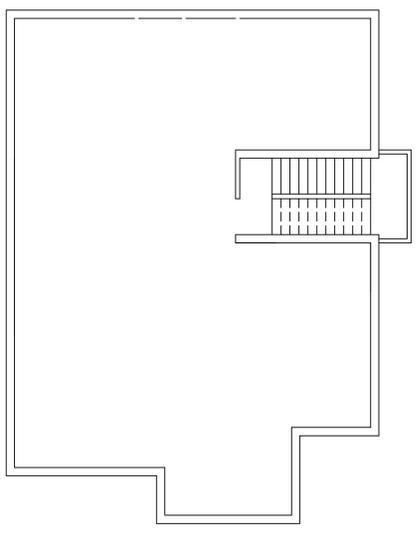

ROOF PLAN



LOCATION PLAN

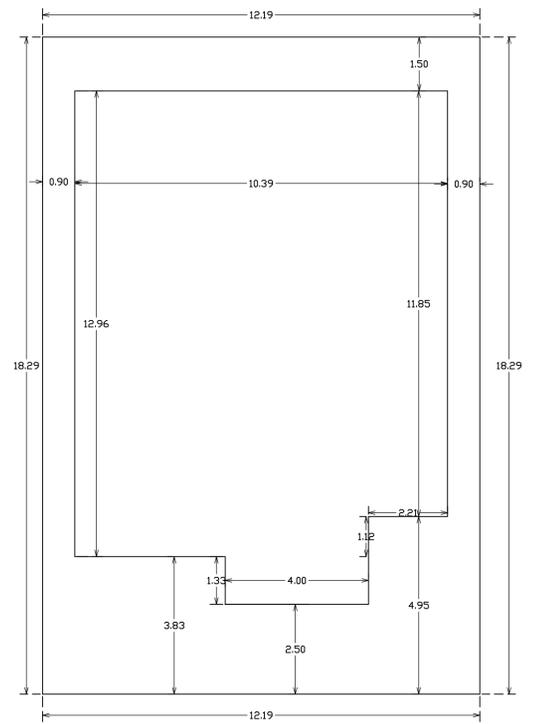

SITE PLAN

TITLE OF DRAWING

PROPOSED RESIDENTIAL BUILDING PLAN OF S/ Malti Devi w/DSRI Harish Chandra Rajak Mouza-Chasps-Chas PS NO-30 Pargana-Khata Dist-Bokard (Jharkhand) UNDER SURVEY- KHATA NO-681 PLOT NO-3632 AREA----- 5.50 DEC

BRIEF SPACEFICATION

FOUNDATION-----CEMENT CONCRETE
BRICK WORK IN FOUNDATION & SUPERSTRUCTURE
FIRST CLASS BRICK WORK IN CEMENT MDR.(1:6)
D.P.C.---1" D.P.C. IN CEMENT CON. (1:2:4)
FLOOR-----1" I.P.S. OVER 3" P.C.C.
ROOF-----4"THK. R.C.C. ROOF (1:1.5:3)
LINTEL-----6"THK. R.C.C. LINTEL (1:1.5:3)
STAIRS-----RISE---7", TREAD--- 10"
DOORS---D-3'3"x7'0", D1-3'0"x7'0",D2-2'6"x7'0"
WINDOWS-----W-4'0"x4'0",W1-3'0"x4'0"
VENTS-----V-2'0"x2'0"

STATEMENT OF AREA

TOTAL PLOT AREA-222.95 SQM	BOUNDARIES
GROUND FLOOR AR-137.49 SQM	N- K/48D MARKED PLOT
FIRST FLOOR AREA-137.49 SQM	S- K/48B MARKED PLOT
TOTAL COV. AREA-274.99SQM	E- 4.5 M WIDE ROAD
% OF COV ----- 61.66%	W- SURVEY PLOT NO-3632
FAR ----- 1.23	

DRG NO----- DRAWN BY-----

SIGNATURE OF OWNERS SIGNATURE OF ENGINEERS