
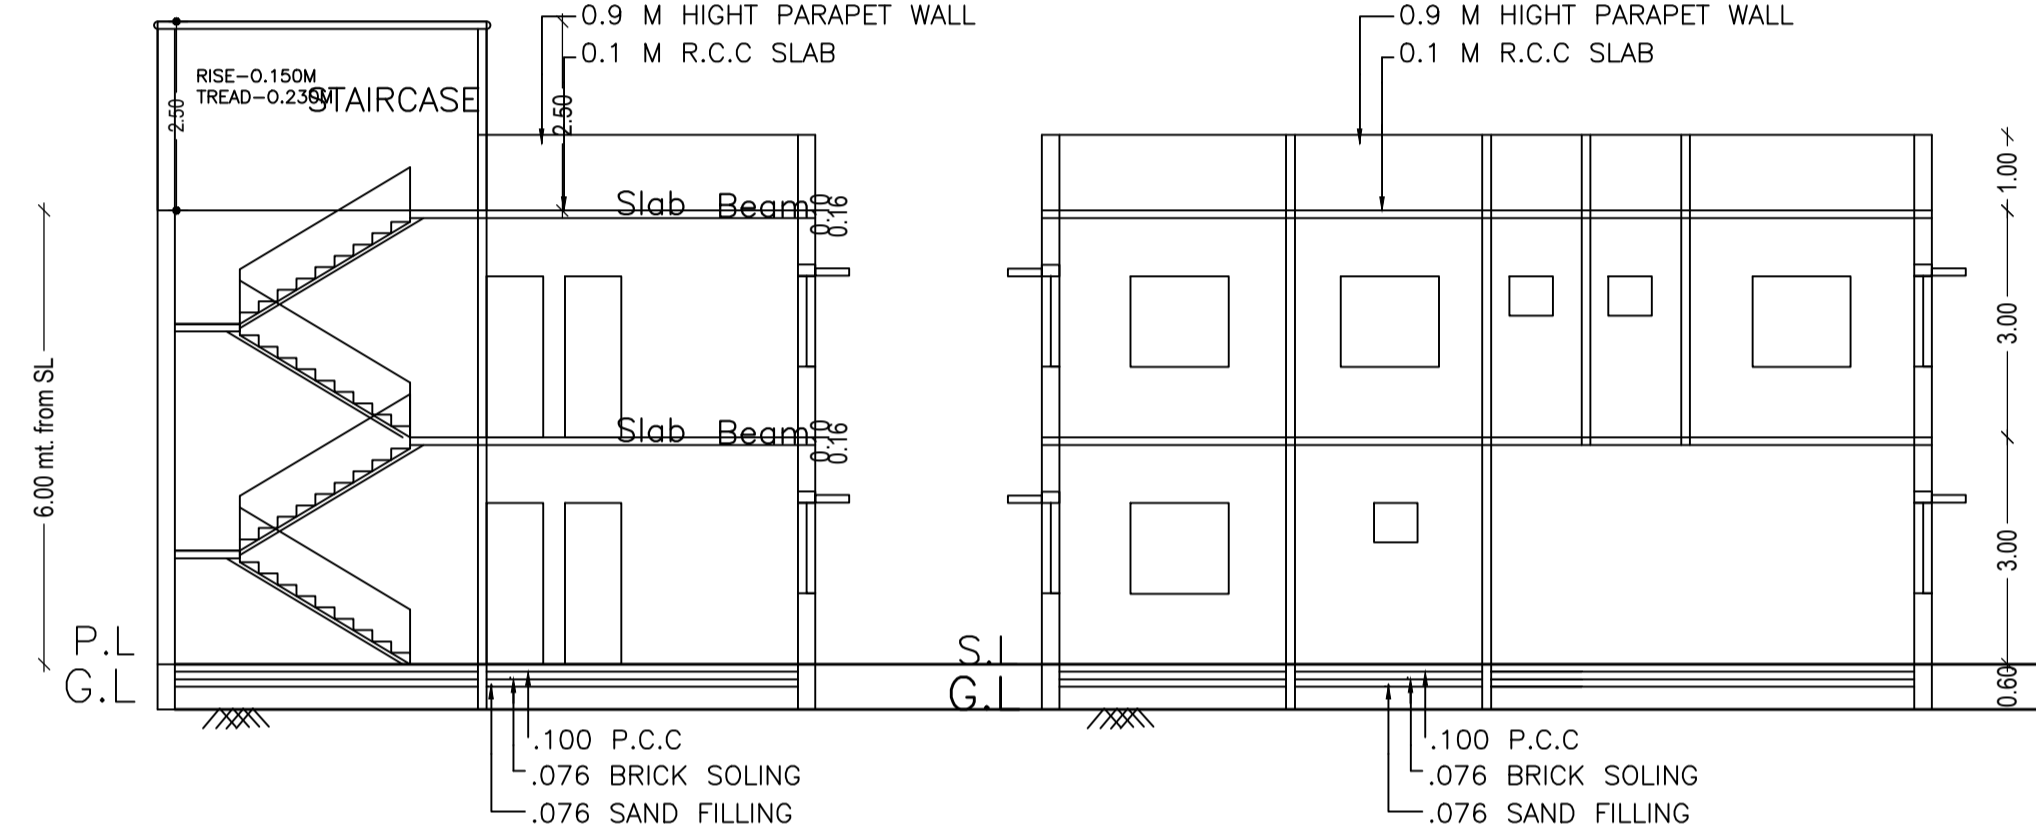
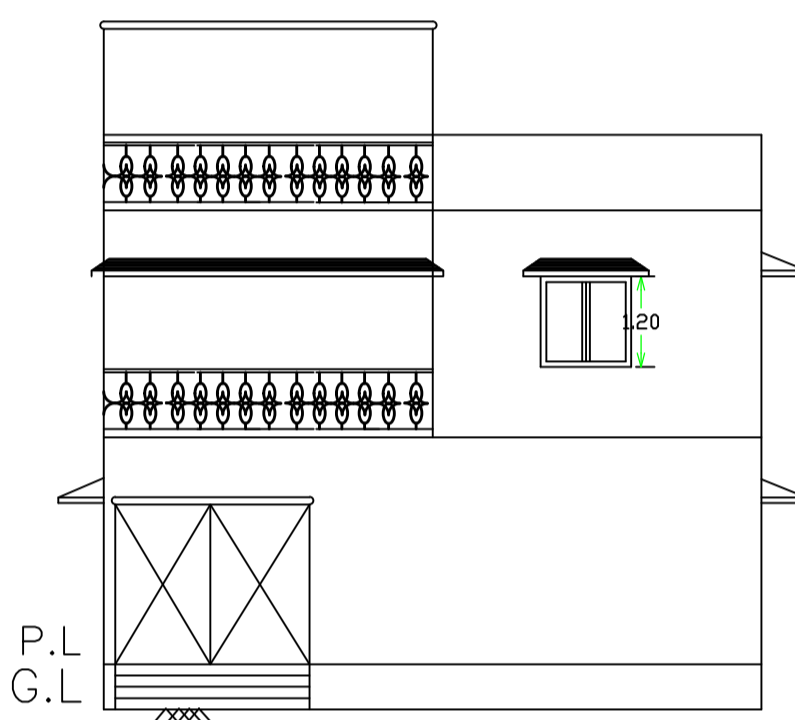
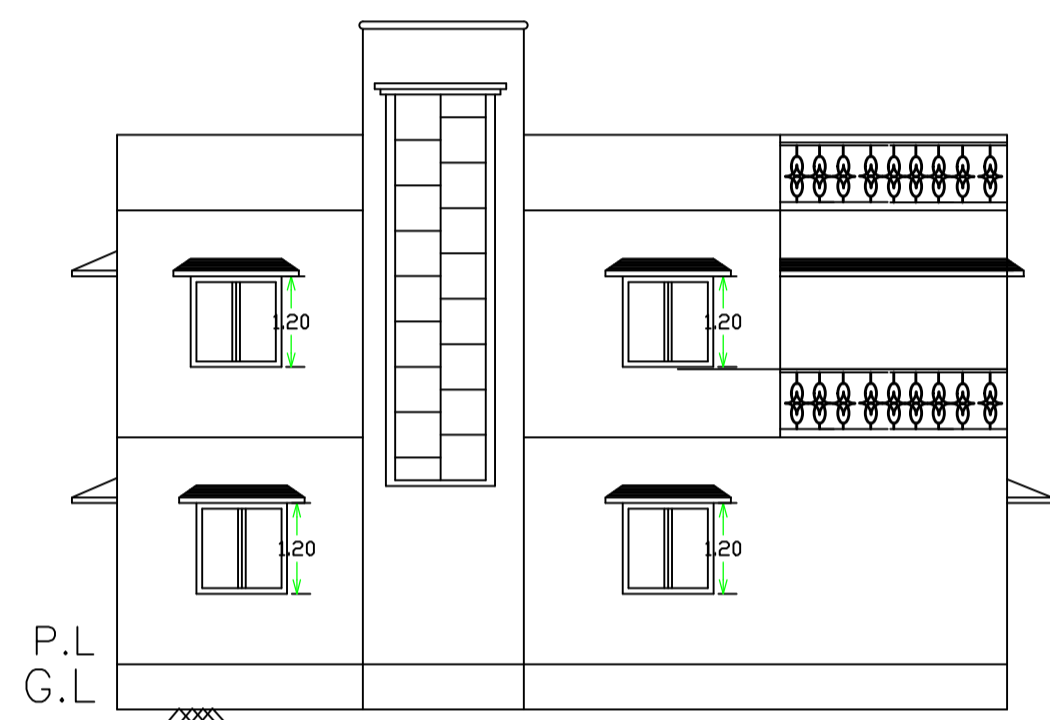
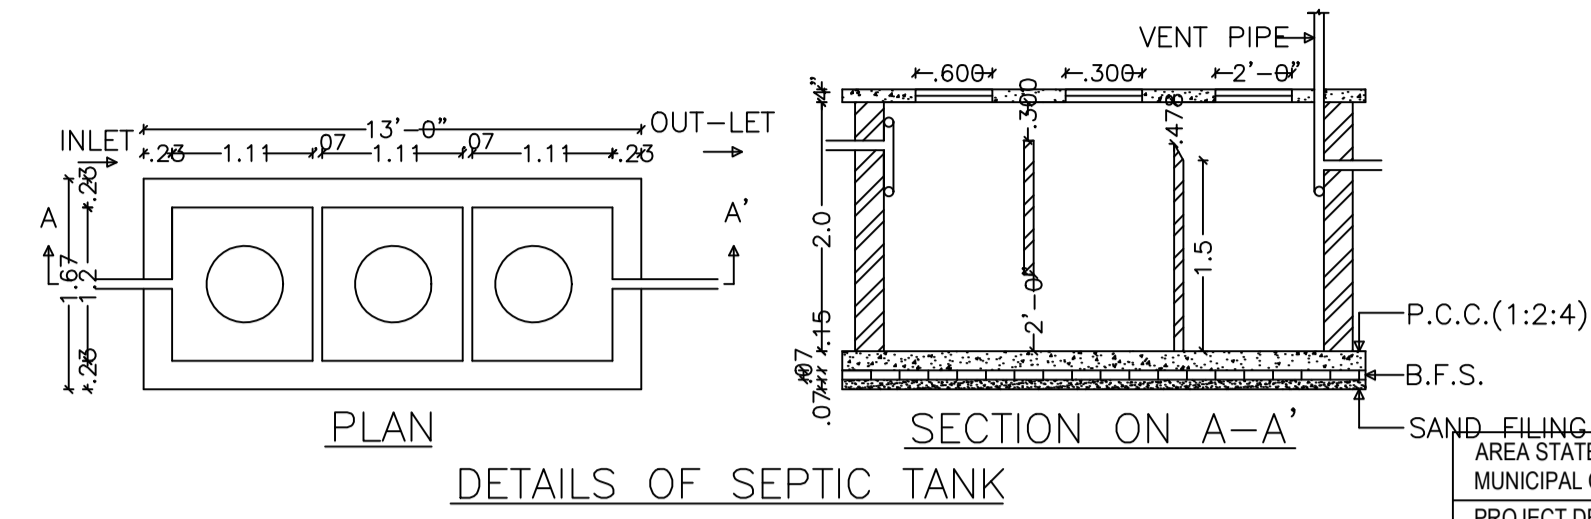
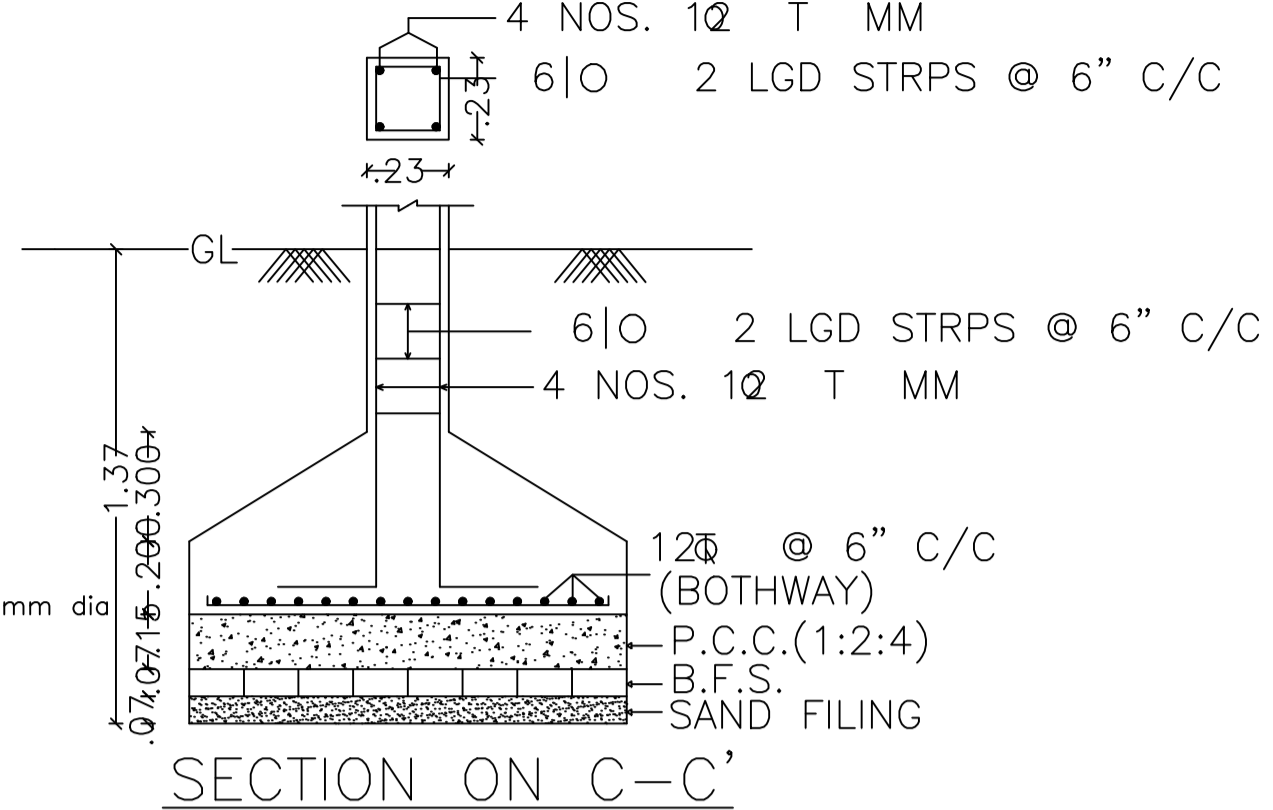
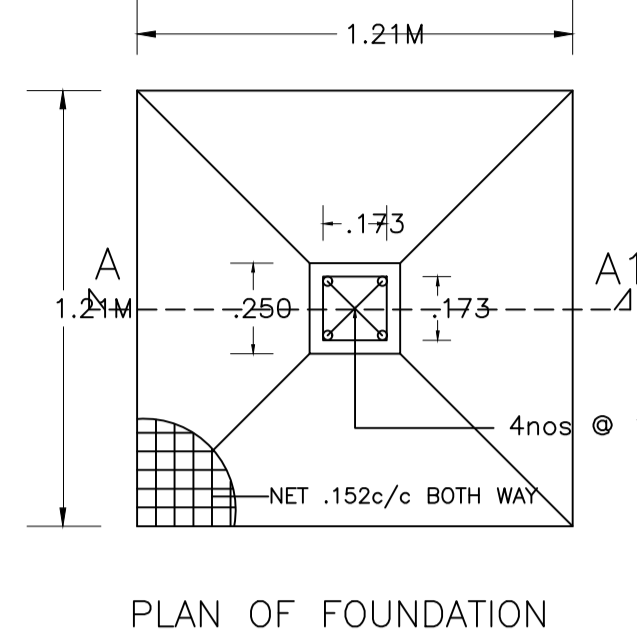







Proposal File No.	CMC/BP/0261/W07/2021
Owner Name	LALITA MISHRA
Khata No	694
Plot No	3650
Village Name	Chas
Use	Residential
SubUse	Bungalow/ Dwelling / Non Apartment

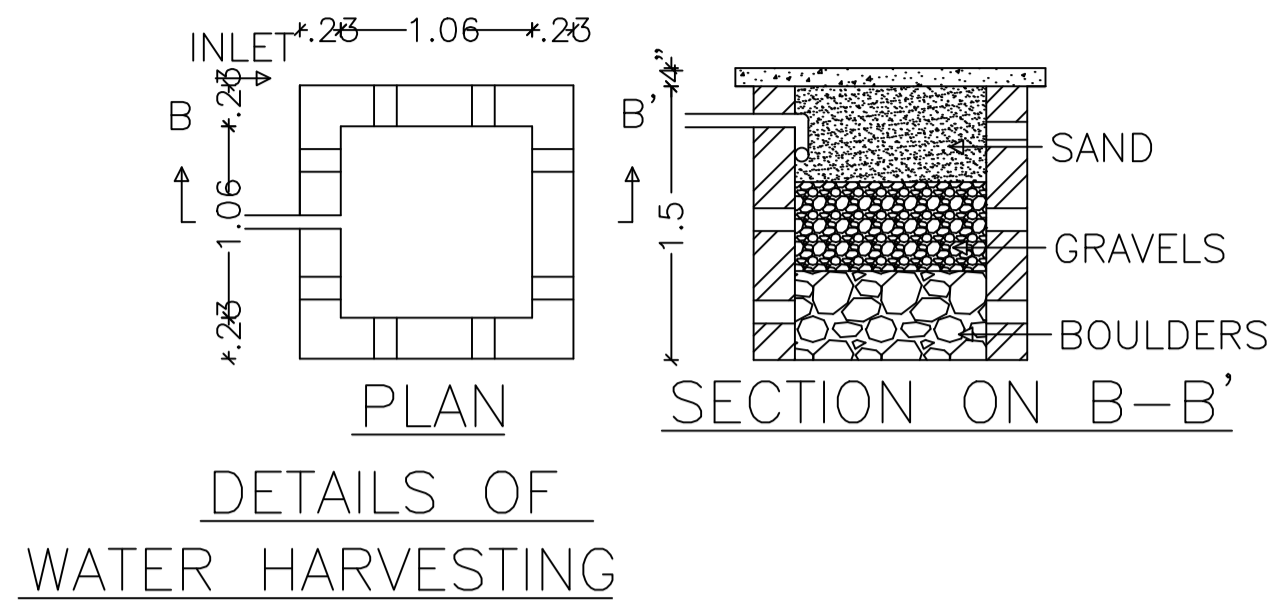

SIDE ELEVATION

FRONT ELEVATION

SECTION AT - A-A' SECTION AT - B-B'

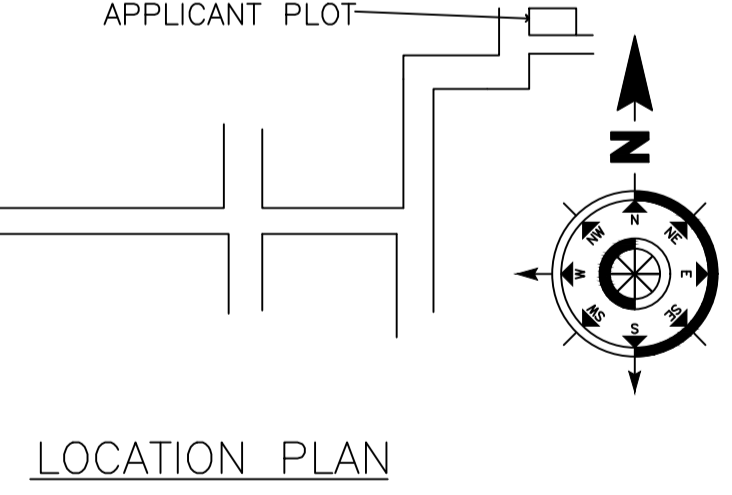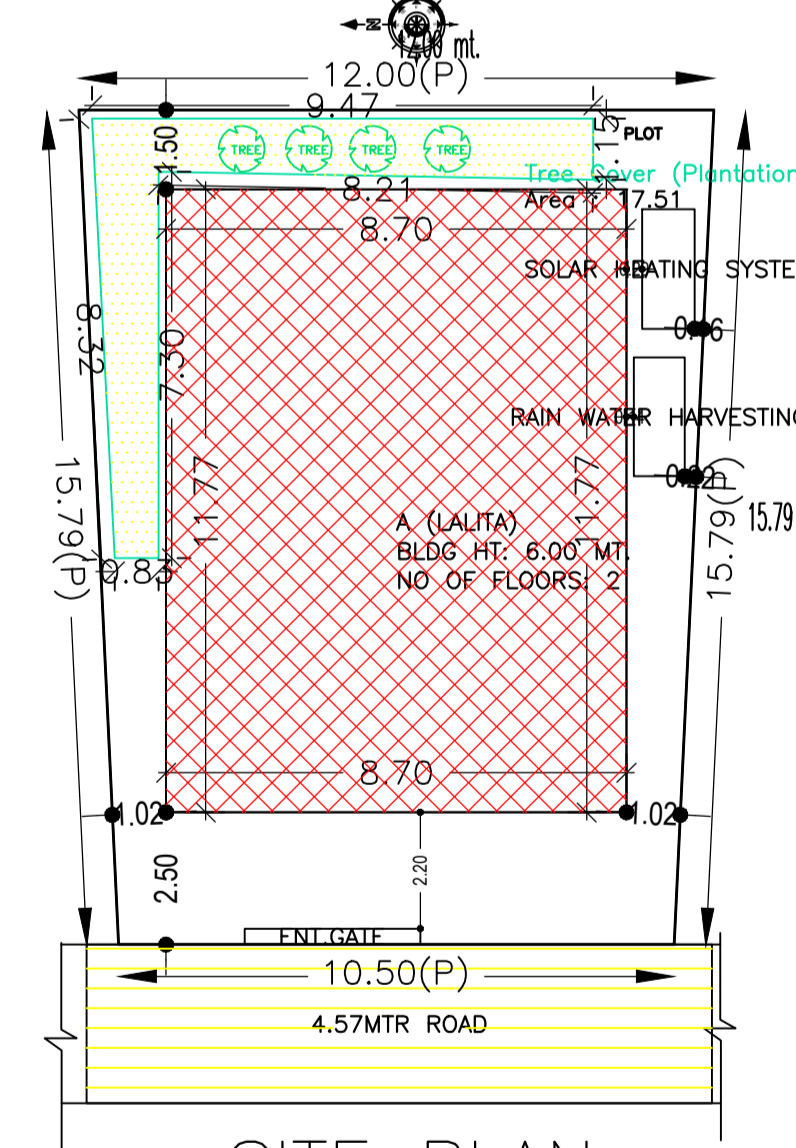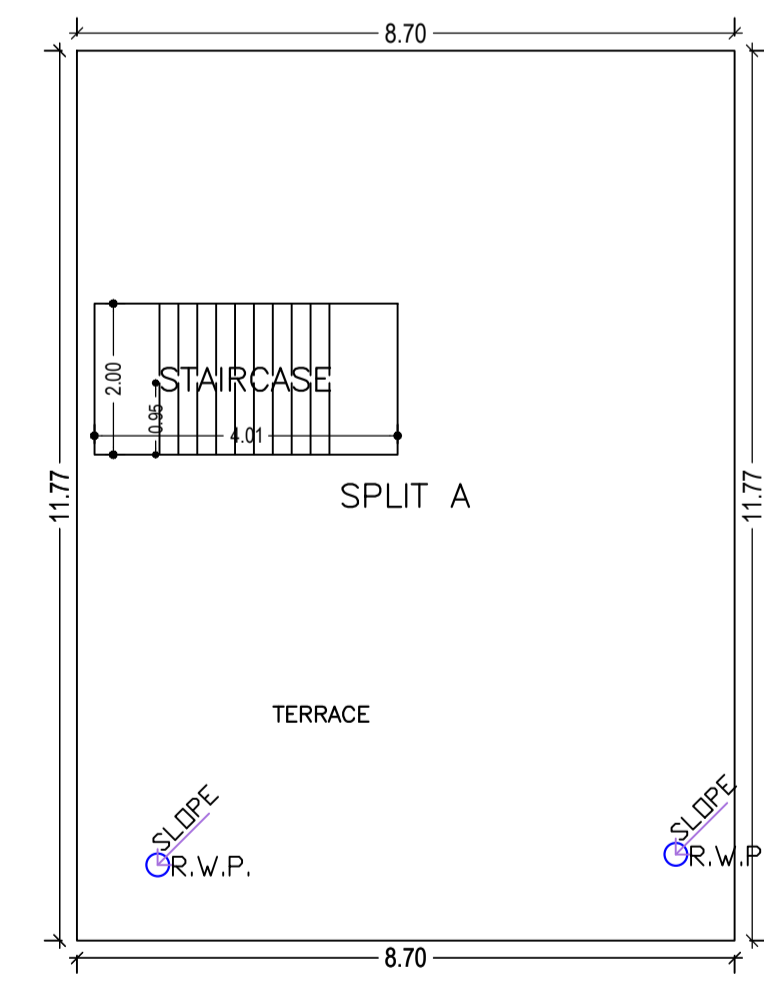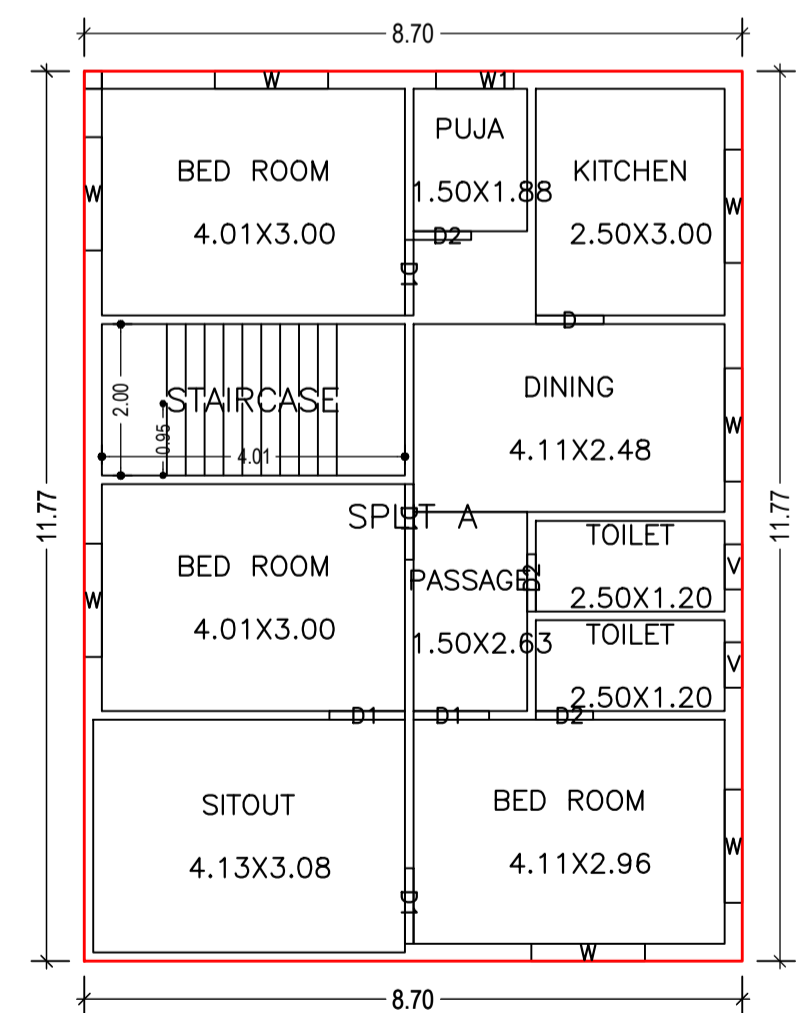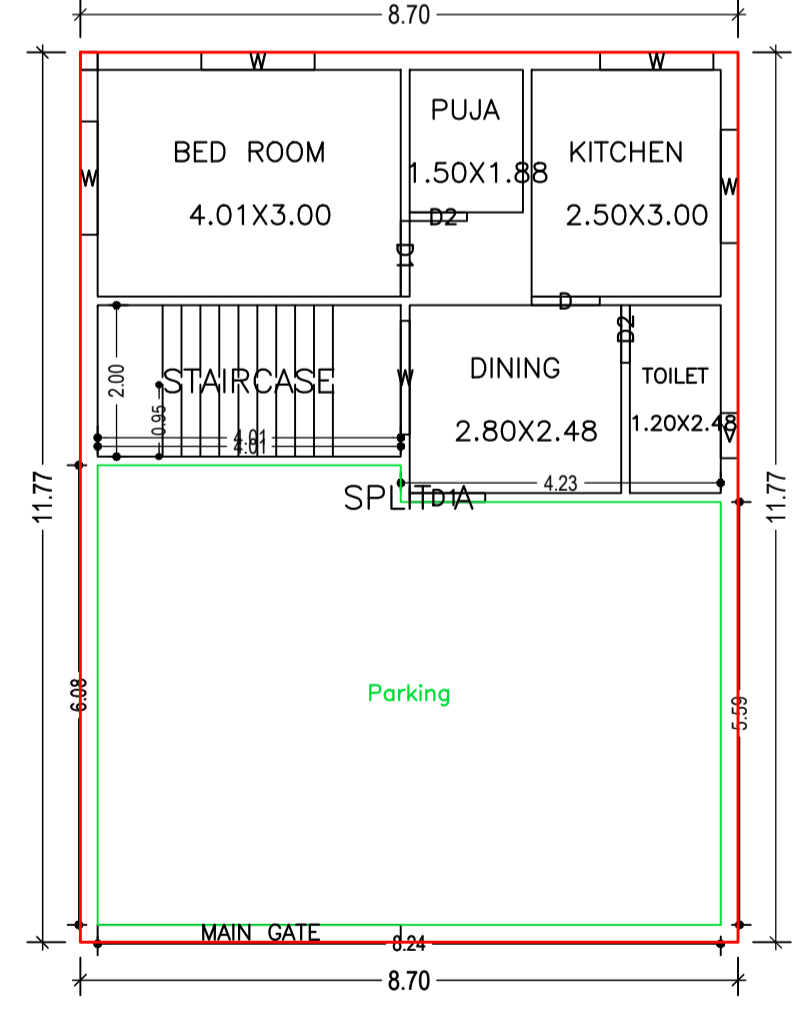

GROUND FLOOR PLAN (Proposed) (SCALE 1:100)

FIRST FLOOR PLAN (Proposed) (SCALE 1:100)

TERRACE FLOOR PLAN (SCALE 1:100)

SITE PLAN

UnitBUA Table for Building :A (LALITA)

FLOOR	Name	UnitBUA Type	UnitBUA Area	Carpent Area	No. of Rooms	No. of Tenement
GROUND FLOOR PLAN	SPLIT A	FLAT	204.80	204.69	5	1
FIRST FLOOR PLAN	SPLIT A	FLAT	0.00	0.00	10	0
Total:	-	-	204.80	204.69	15	1

Building Use/SUBUSE Details

Building Name	Building Use	Building SubUse	Building Structure
A (LALITA)	Residential	Bungalow/ Dwelling / Non Apartment	Non-Highrise

Building :A (LALITA)

Floor Name	Total Built Up Area (Sq.mt.)	Proposed FAR Area (Sq.mt.)	Total FAR Area (Sq.mt.)	Total Consumed Additional FAR Area (Sq.mt.)	Tnmt (No.)
Ground Floor	102.40	102.40	102.40	102.40	01
First Floor	102.40	102.40	102.40	102.40	00
Terrace Floor	0.00	0.00	0.00	0.00	00
Total :	204.80	204.80	204.80	204.80	01
Total Number of Same Buildings	1				
Total :	204.80	204.80	204.80	204.80	01

SCHEDULE OF DOOR:

BUILDING NAME	NAME	LENGTH	HEIGHT	NOS
A (LALITA)	D2	0.76	2.10	05
A (LALITA)	D	0.90	2.10	02
A (LALITA)	D1	1.00	2.10	07

SCHEDULE OF WINDOW/VENTILATION:

BUILDING NAME	NAME	LENGTH	HEIGHT	NOS
A (LALITA)	V	0.60	1.20	03
A (LALITA)	W1	1.03	1.20	01
A (LALITA)	W	1.50	1.20	12

FAR & Tenement Details (Table 4c-1)

Building	No. of Same Bldg	Total Built Up Area (Sq.mt.)	Proposed FAR Area (Sq.mt.)	Total FAR Area (Sq.mt.)	Total Consumed Additional FAR Area (Sq.mt.)	Tnmt (No.)
A (LALITA)	1	204.80	204.80	204.80	204.80	01
Grand Total :	1	204.80	204.80	204.80	204.80	01

Buildingwise Floor FAR Details

Floor Name	Building Name A (LALITA)		Total	
	Proposed Built Up Area (Sq.mt.)	Proposed FAR Area (Sq.mt.)	Total Proposed Built Up Area (Sq.mt.)	Total FAR Area (Sq.mt.)
Ground Floor	102.40	102.40	102.40	102.40
First Floor	102.40	102.40	102.40	102.40
Terrace Floor	0.00	0.00	0.00	0.00
Total :	204.80	204.80	204.80	204.80

COLOR INDEX

Color	Description
Black	PLOT BOUNDARY
Green	ABUTTING ROAD
Red	PROPOSED CONSTRUCTION
Yellow	COMMON PLOT
Blue	ROAD WIDENING AREA
Orange	EXISTING (To be retained)
White	EXISTING (To be demolished)

LTP NAME AND SIGNATURE	STRUCTURAL ENG'S NAME AND SIGNATURE	BUILDER NAME AND SIGNATURE	DIGITAL SIGNATURE
Trilochan Kumar Trivedi CMC/SUP/0003/2017			