

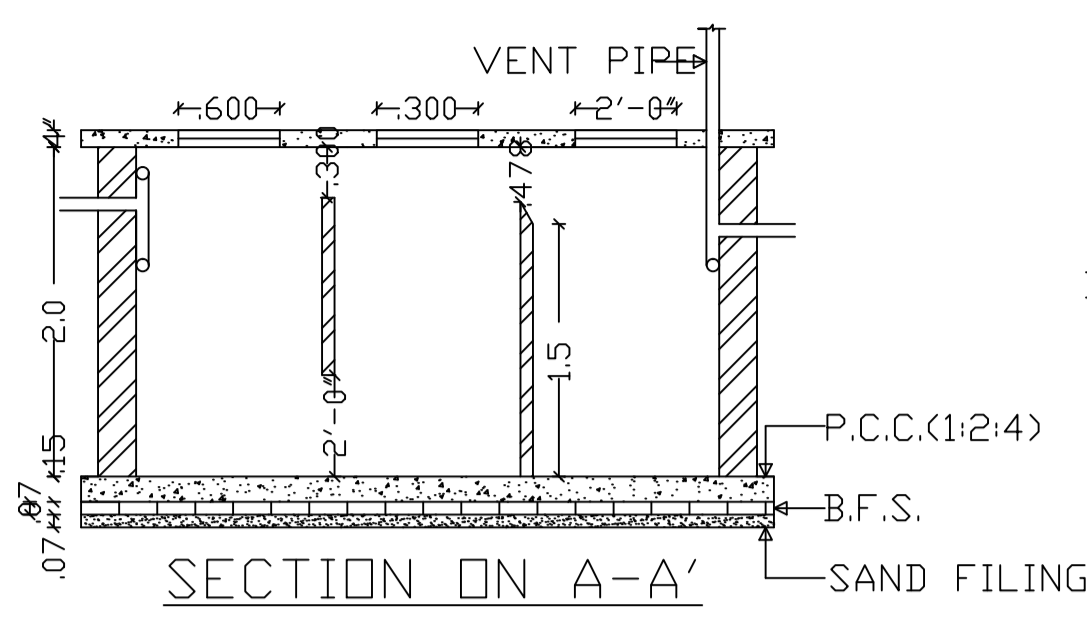
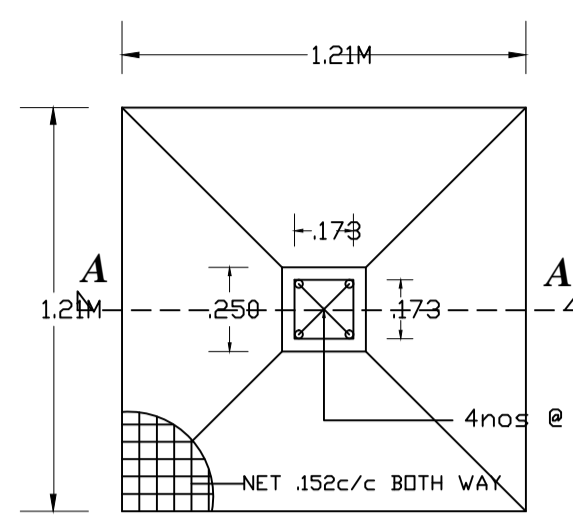



DETAILS OF SEPTIC TANK

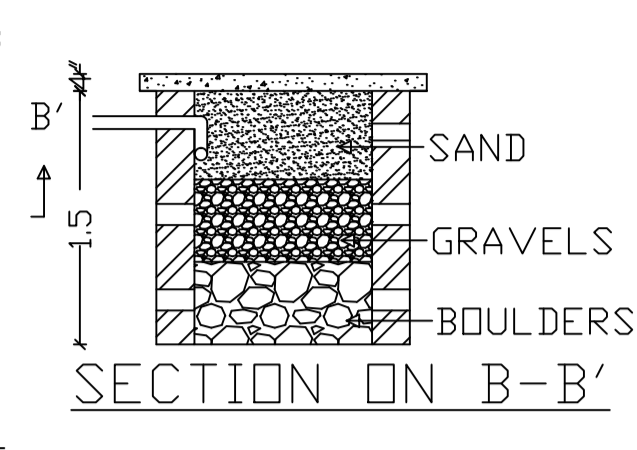


DETAILS OF WATER HARVESTING

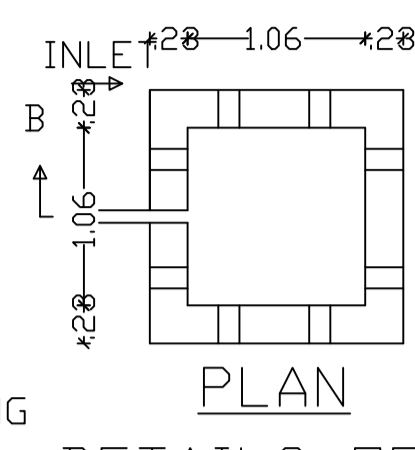


PLAN OF FOUNDATION

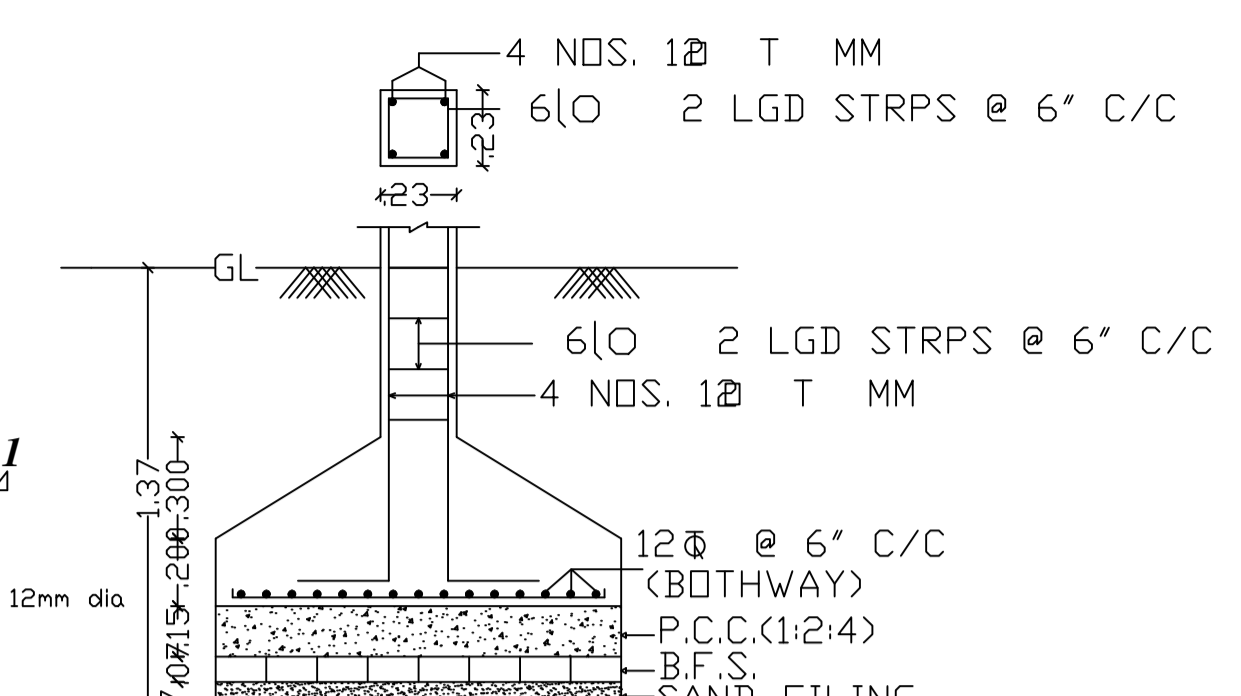


SECTION ON C-C'

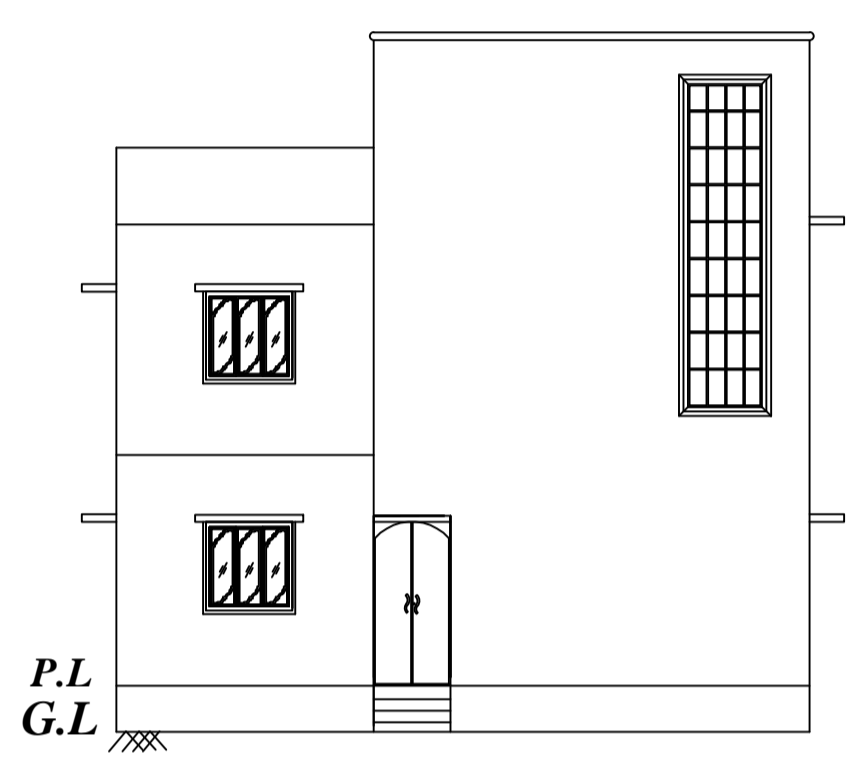


FRONT ELEVATION

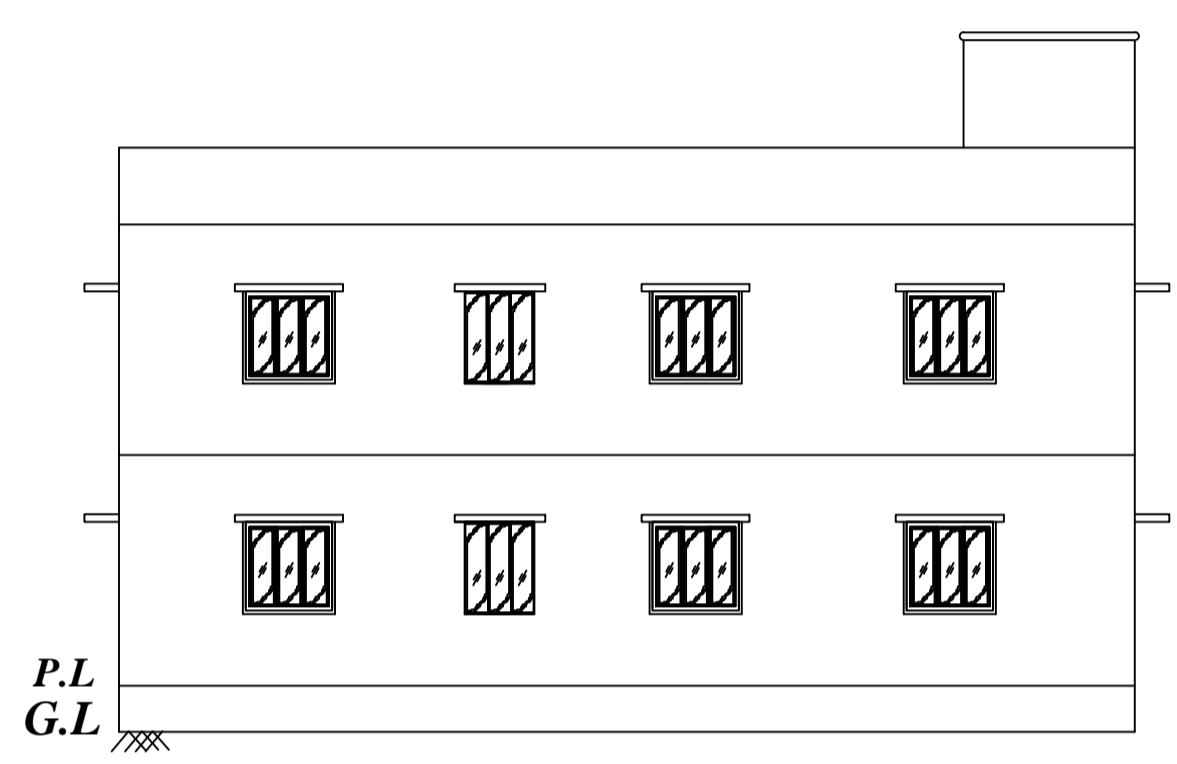


SIDE ELEVATION

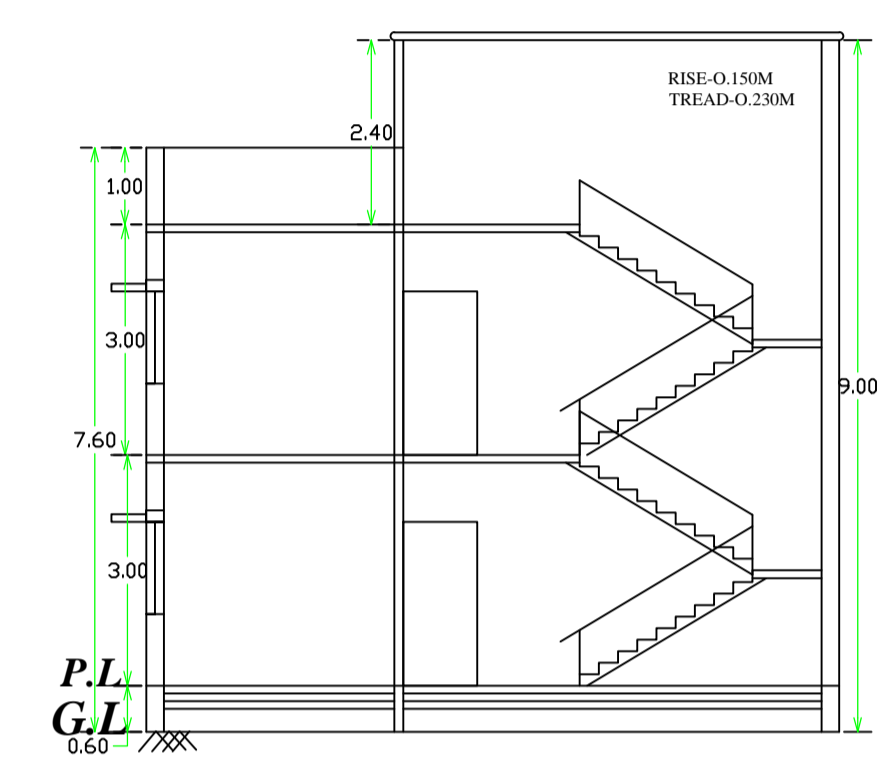

SECTION AT - A-A'

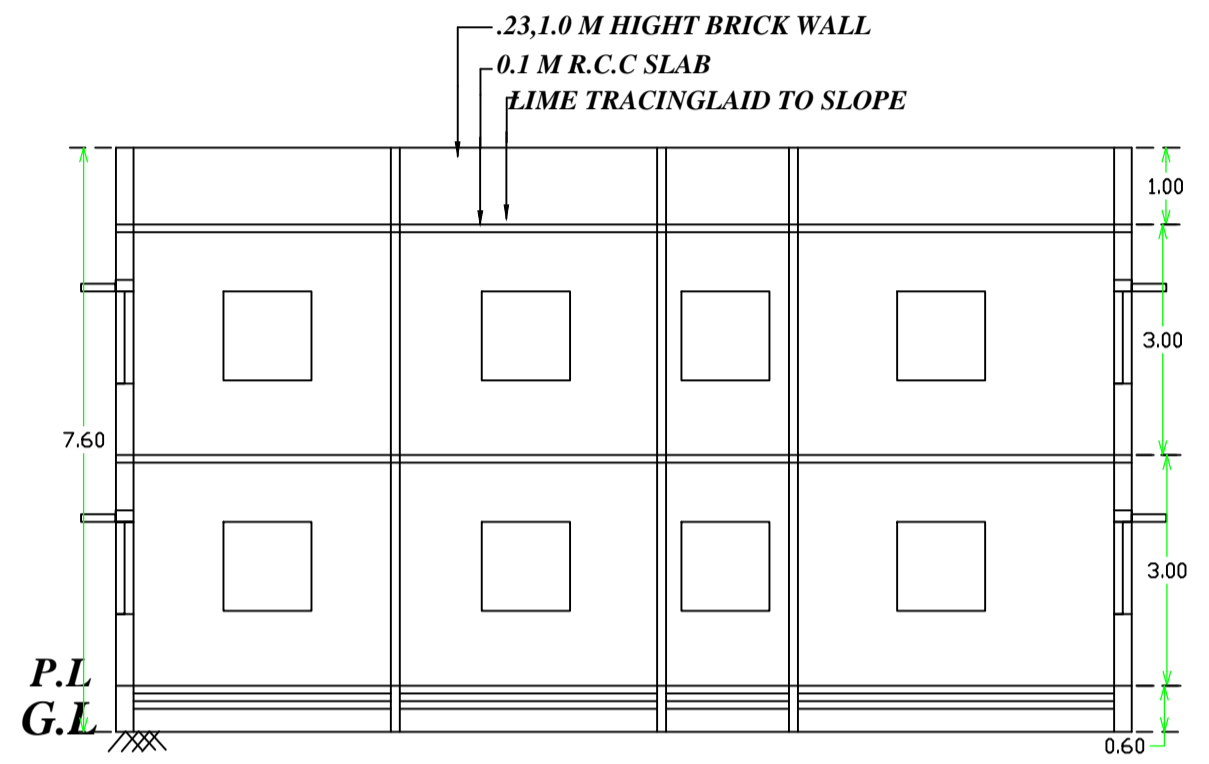

SECTION AT - B-B'

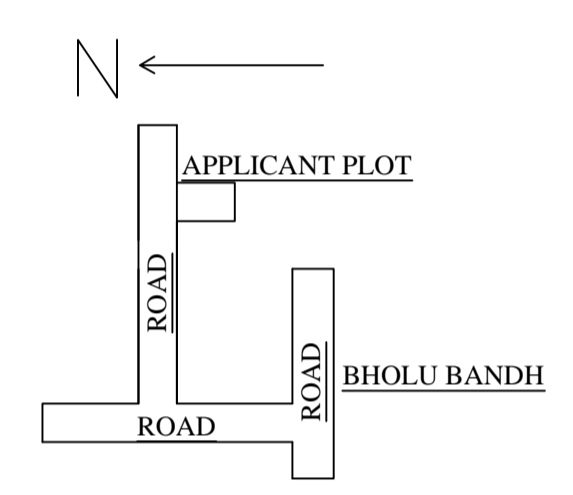

ROUTE MAP

TITLE OF DRAWING


PROPOSED RESIDENTIAL BUILDING PLAN OF SMT SARITA DEVI W/O SRI MAHENDRA KUMAR MOUZA-CHAS thana-CHAS THANA NO-30 PARGANA-KHASPEL DIST-BOKARD UNDER SURVEY- KHATA NO-455 PLOT NO-6587 AREA----- 5.0 DEC

BRIEF SPACEFICATION


FOUNDATION-----CEMENT CONCRETE BRICK WORK IN FOUNDATION & SUPERSTRUCTURE FIRST CLASS BRICK WORK IN CEMENT MDR.(1:6) D.P.C.---1" D.P.C. IN CEMENT CON. (1:2:4) FLOOR-----1" I.P.S. OVER 3" P.C.C. ROOF---- --4"THK. R.C.C. ROOF (1:1.5:3) LINTEL-----6"THK. R.C.C. LINTEL (1:1.5:3) STAIRS---- RISE---7", TREAD--- 10" DOORS---D-3'3"x7'0", D1-3'0"x7'0",D2-2'6"x7'0" WINDOWS-----W-4'0"x4'0",W1-3'0"x4'0" VENTS-----V-2'0"x2'0"

STATEMENT OF AREA


TOTAL PLOT AREA	486.32 SQM	BOUNDARIES	
GROUND FLOOR AR	119.24 SQM	N-	3.66 M WIDE ROAD
FIRST FLOOR AREA	119.24 SQM	S-	BHOLUR BANDH
TOTAL COV. AREA	238.48 SQM	E-	SALE PLOT OF LAND
% OF COV	63.99%	W-	SAME PLOT
FAR	1.27		

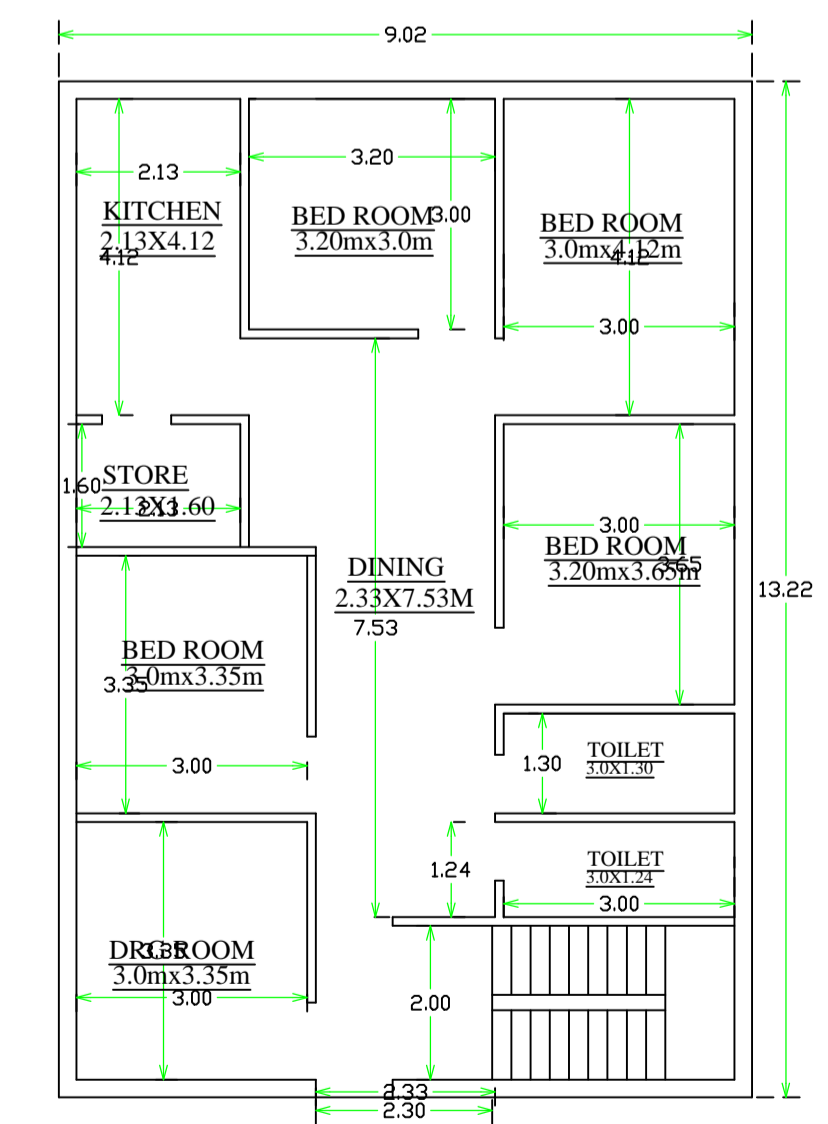


GROUND FLOOR PLAN

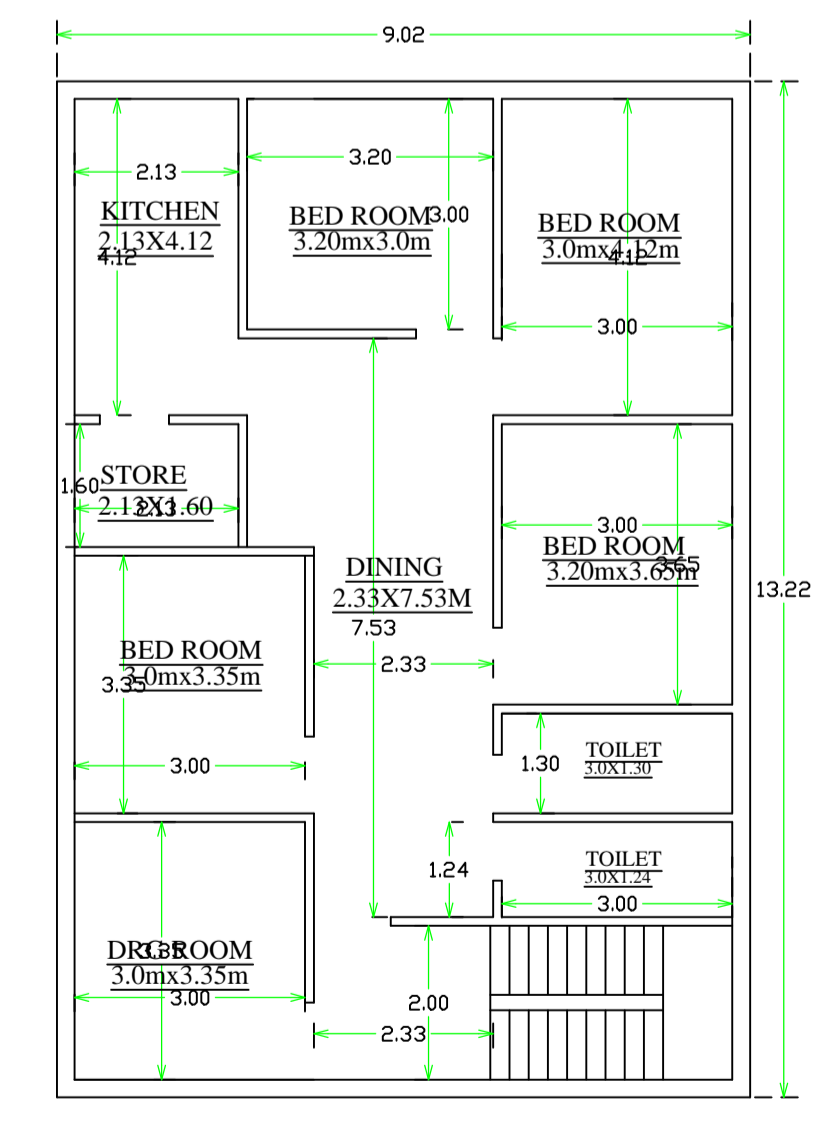

FIRST FLOOR PLAN

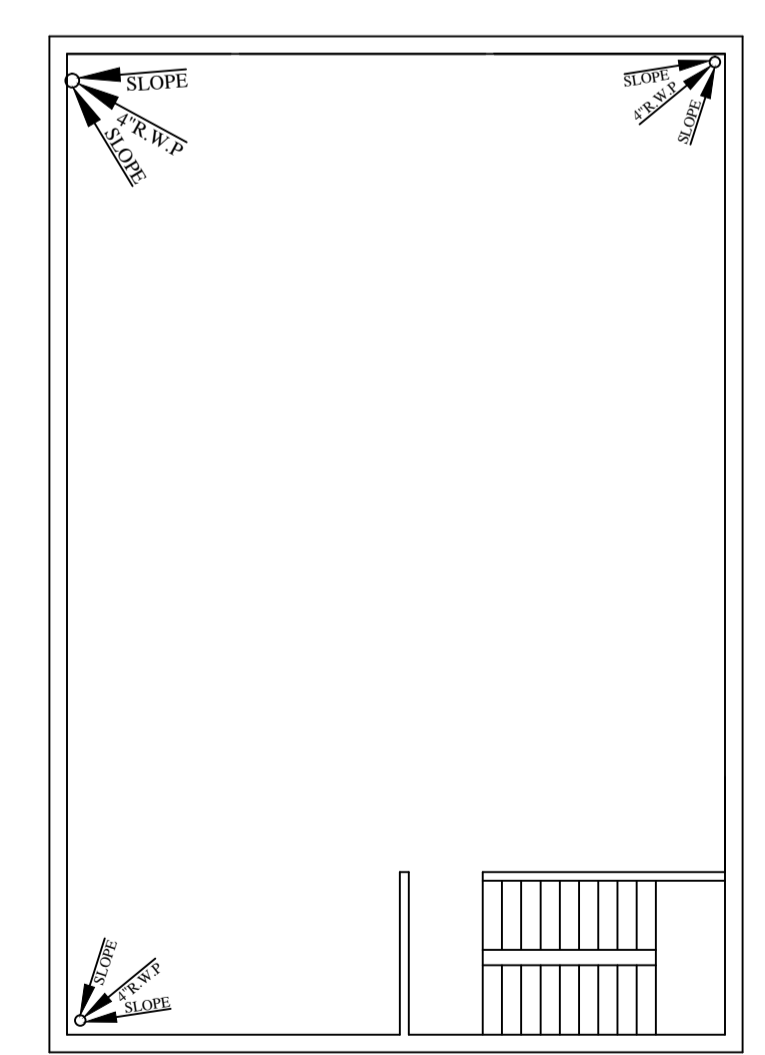


ROOF PLAN

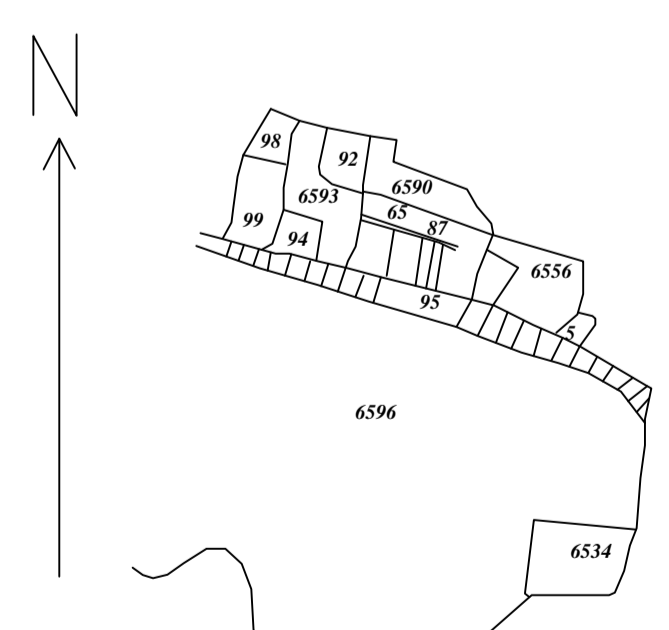

KEY PLAN

SCALE=1"=330'

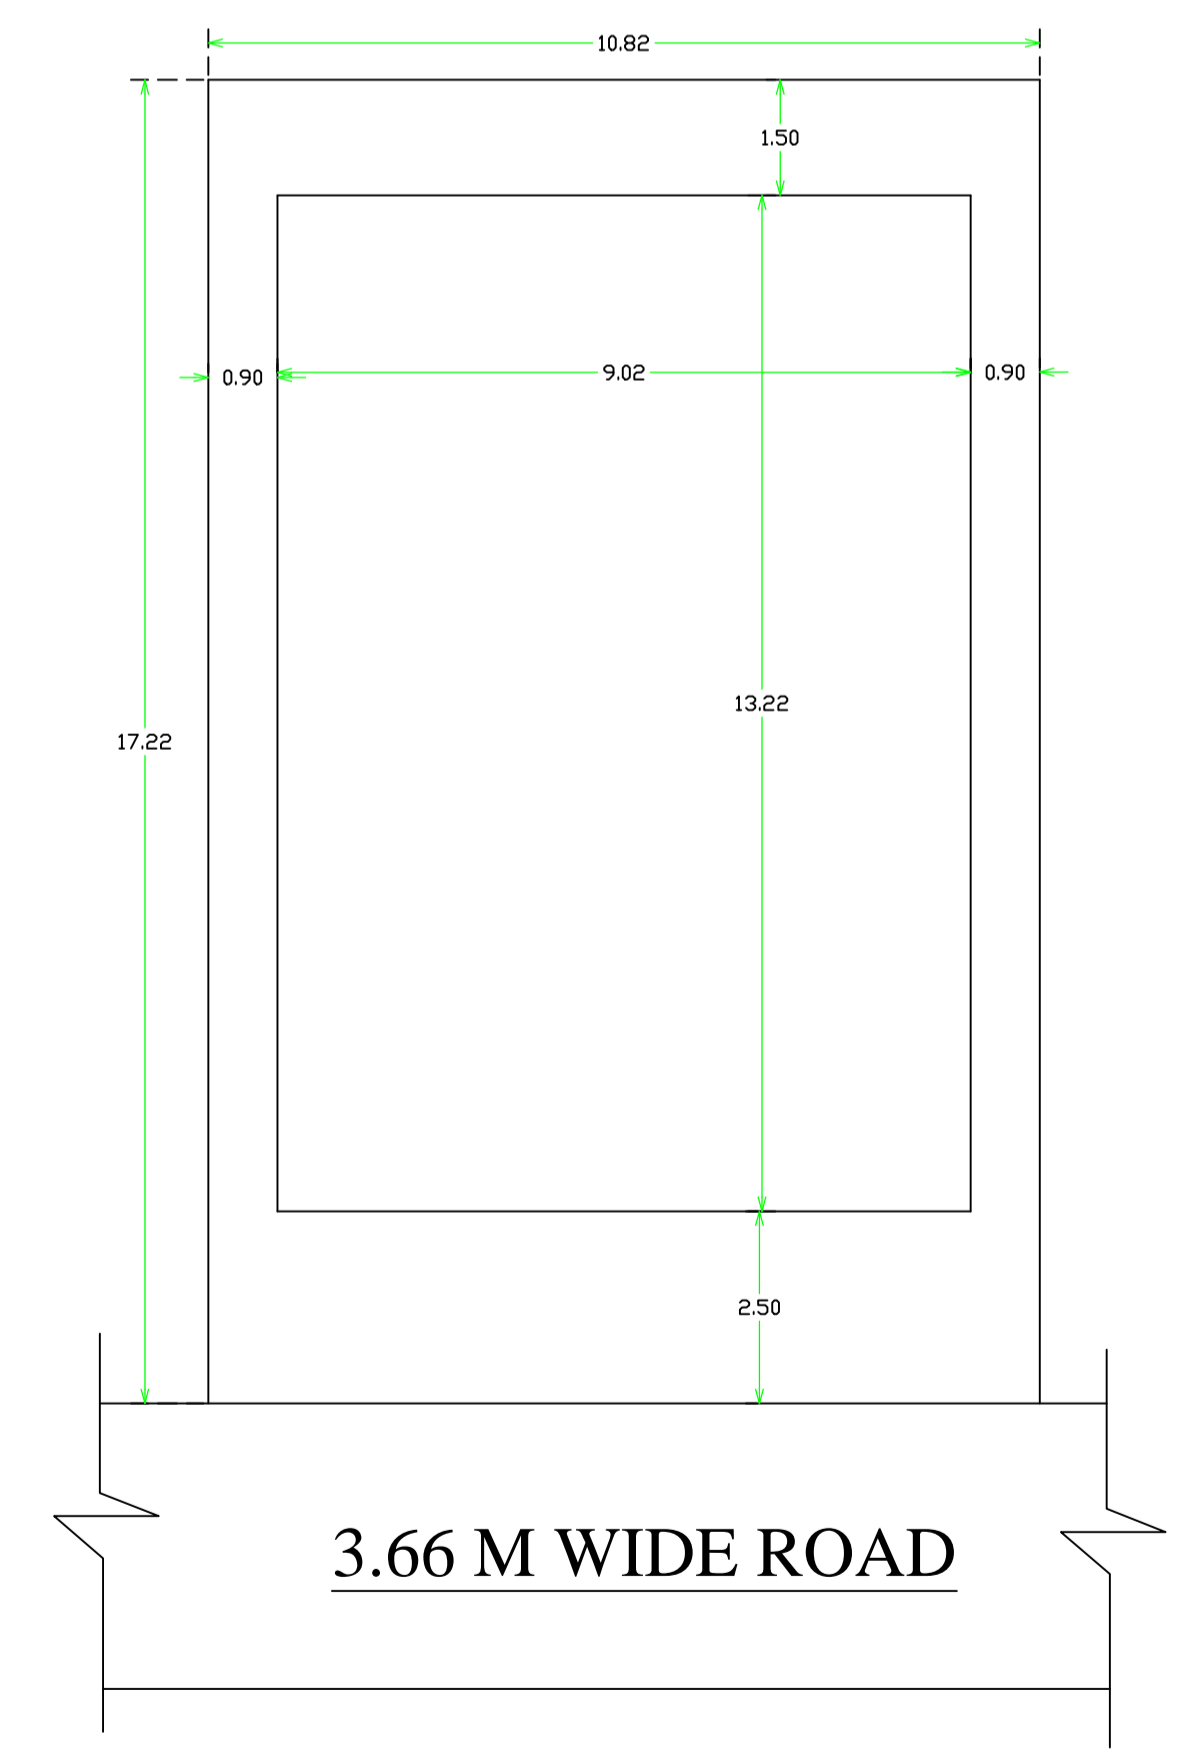

SITE PLAN

DRG NO----- DRAWN BY-----

SIGNATURE OF OWNERS SIGNATURE OF ENGINEERS