
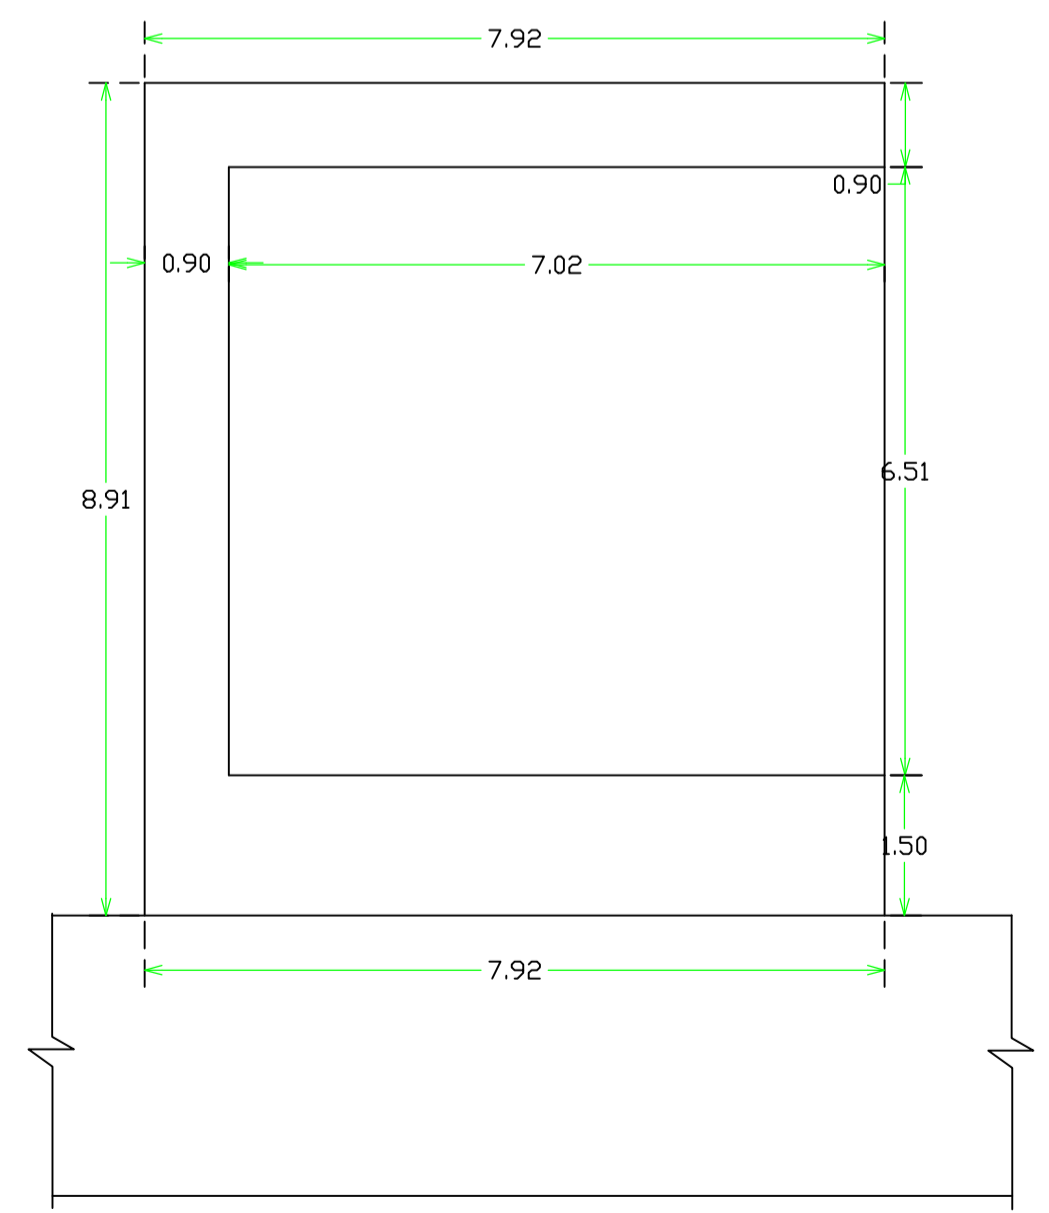
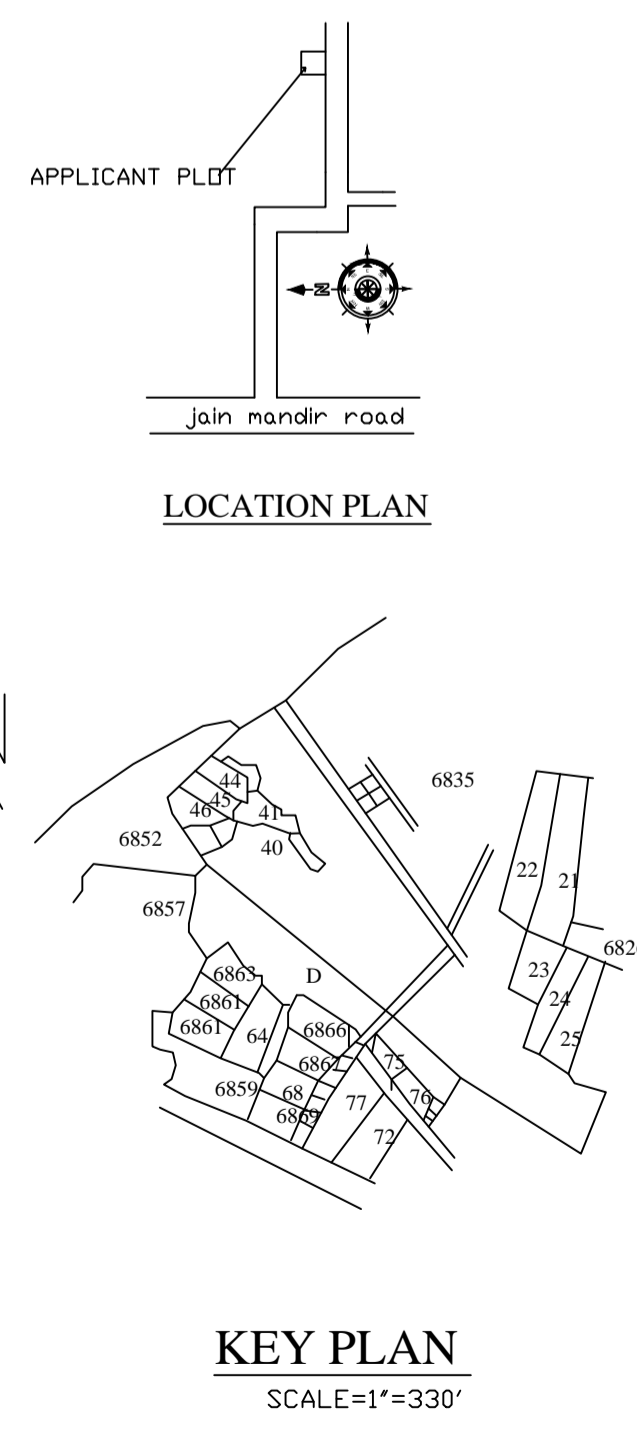
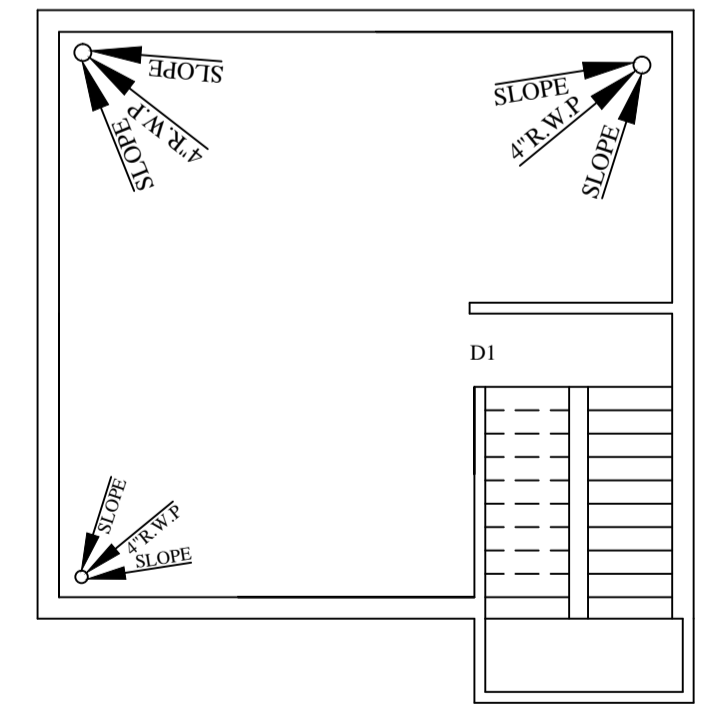
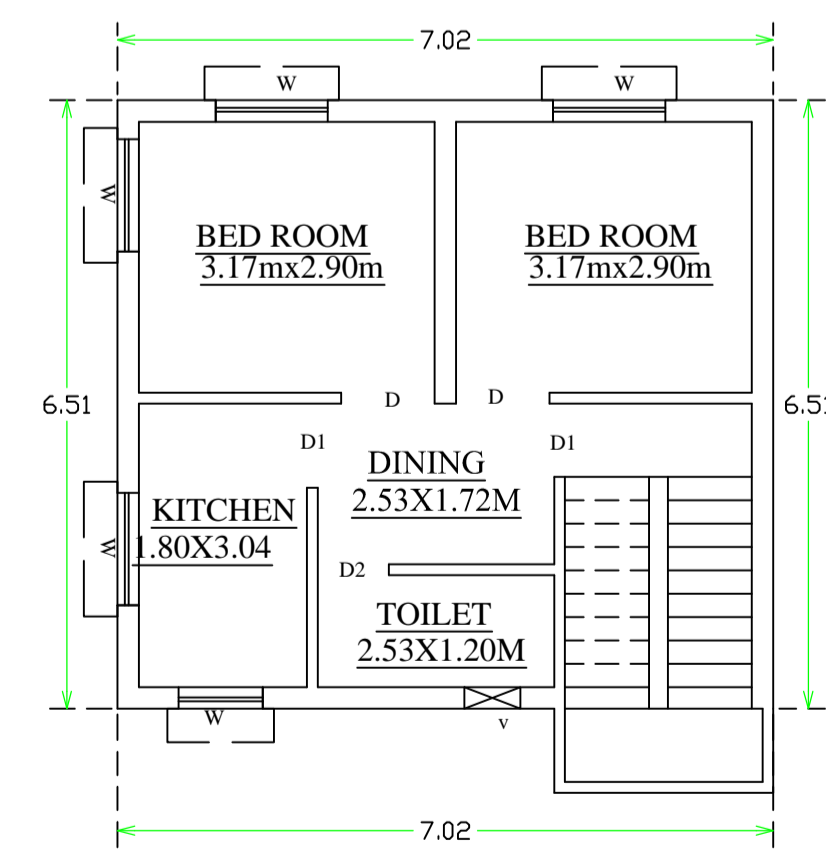


FRONT ELEVATION

SIDE ELEVATION

SECTION AT - A-A'

SECTION AT - B-B'

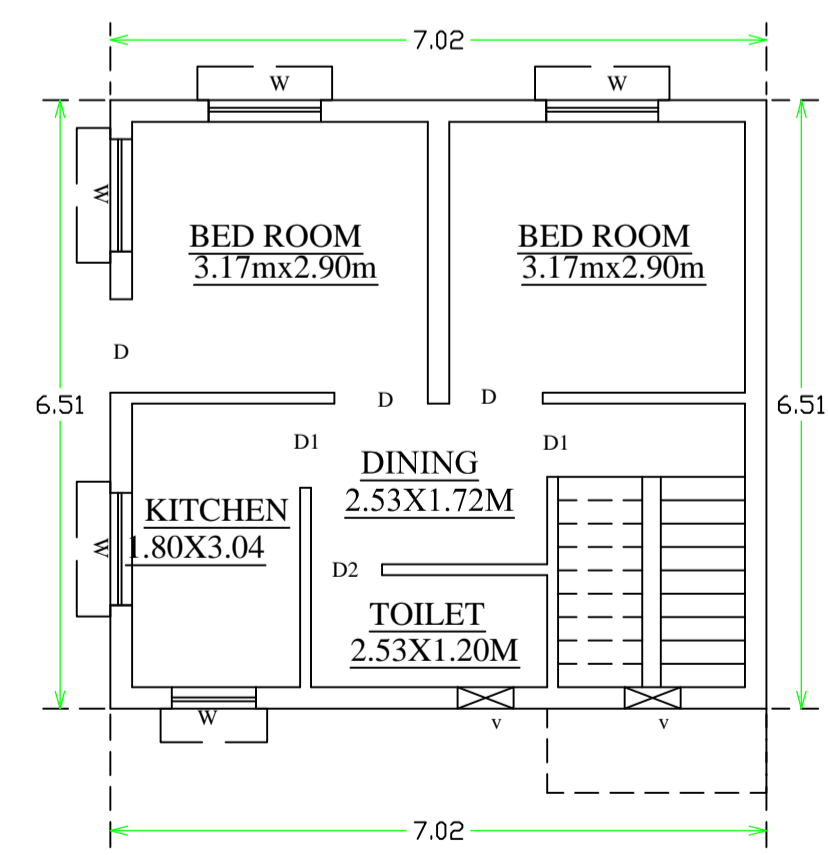

GROUND FLOOR PLAN

FIRST FLOOR PLAN

ROOF PLAN

KEY PLAN
SCALE=1"=330'

SITE PLAN

TITLE OF DRAWING
 PROPOSED RESIDENTIAL BUILDING PLAN OF SMT manju sharma W/D SRI surendra kumar sharma IN MOUZA- THANA-CHAS THANA NO-30 PARGANA-KHASPEL DIST-BOKARD (JHARKHAND) UNDER SURVEY- KHATA NO-198 PLOT NO- 6835 AREA----- 1.88 DEC

BRIEF SPACEFICATION
 FOUNDATION-----CEMENT CONCRETE
 BRICK WORK IN FOUNDATION & SUPERSTRUCTURE
 FIRST CLASS BRICK WORK IN CEMENT MDR.(1:6)
 D.P.C.---1" D.P.C. IN CEMENT CDN. (1:2:4)
 FLOOR-----1" I.P.S. OVER 3" P.C.C.
 ROOF---- --4"THK. R.C.C. ROOF (1:1.5:3)
 LINTEL-----6"THK. R.C.C. LINTEL (1:1.5:3)
 STAIRS---- RISE---7", TREAD--- 10"
 DOORS----D-3'3"x7'0" D1-3'0"x7'0",D2-2'6"x7'0"
 WINDOWS-----W-4'0"x4'0",W1-3'0"x4'0"
 VENTS-----V-2'0"x2'0"

STATEMENT OF AREA

TOTAL PLOT AREA-70.56 SQM	BOUNDARIES
GROUND FL. AREA- 45.70 SQM	N- 3.66 m wide road
FIRST FL. AREA- 45.70 SQM	S- manju sharma
TOTAL COV. AREA--91.40 SQM	E- sri anil kumar mishra
% OF COV ----- 64.76%	W- m sharma&r.k.barnwal
FAR ----- 1.29	

DRG NO----- DRAWN BY-----

SIGNATURE OF OWNERS **SIGNATURE OF ENGINEERS**