

FRONT ELEVATION

SIDE ELEVATION

SECTION AT - A-A'

SECTION AT - B-B'

KEY PLAN
SCALE=1"=330'

ROUTE MAP

TITLE OF DRAWING





PROPOSED RESIDENTIAL BUILDING PLAN OF SMT PRATIBHA DEVI W/O MANOHAR RAM MOUZA-CHAS THANA-CHAS THANA NO=30 PARGANA-KHASPEL DIST-BOKARO UNDER SURVEY- KHATA NO-108 PLOT NO-5290 AREA— 4.0 DEC

BRIEF SPACEFICATION

FOUNDATION—CEMENT CONCRETE BRICK WORK IN FOUNDATION & SUPERSTRUCTURE FIRST CLASS BRICK WORK IN CEMENT MOR. (1:6) D.P.C.—1" D.P.C. IN CEMENT CON. (1:2:4) FLOOR—1" I.P.S. OVER 3" P.C.C. ROOF—4"THK. R.C.C. ROOF (1:1.5:3) LINTEL—6"THK. R.C.C. LINTEL (1:1.5:3) STAIRS—RISE—7", TREAD— 10" DOORS—D-3'3"X7'0" D1-3'0"X7'0",D2-2'6"X7'0" WINDOWS—W-4'0"X4'0",W1-3'0"X4'0" VENTS—V-2'0"X2'0"

STATEMENT OF AREA

TOTAL PLOT AREA-	146.78 SQM	BOUNDARIES
GROUND FLOOR AR-	75.84 SQM	N- TANDHA MANI DEVI
FIRST FLOOR AREA-	75.84 SQM	S- NALA
TOTAL COV. AREA-	151.68 SQM	E- ASHISH KUMAR SARKAR
% OF COV —	51.66%	W- 4.87 M WIDE ROAD
FAR —	1.03	

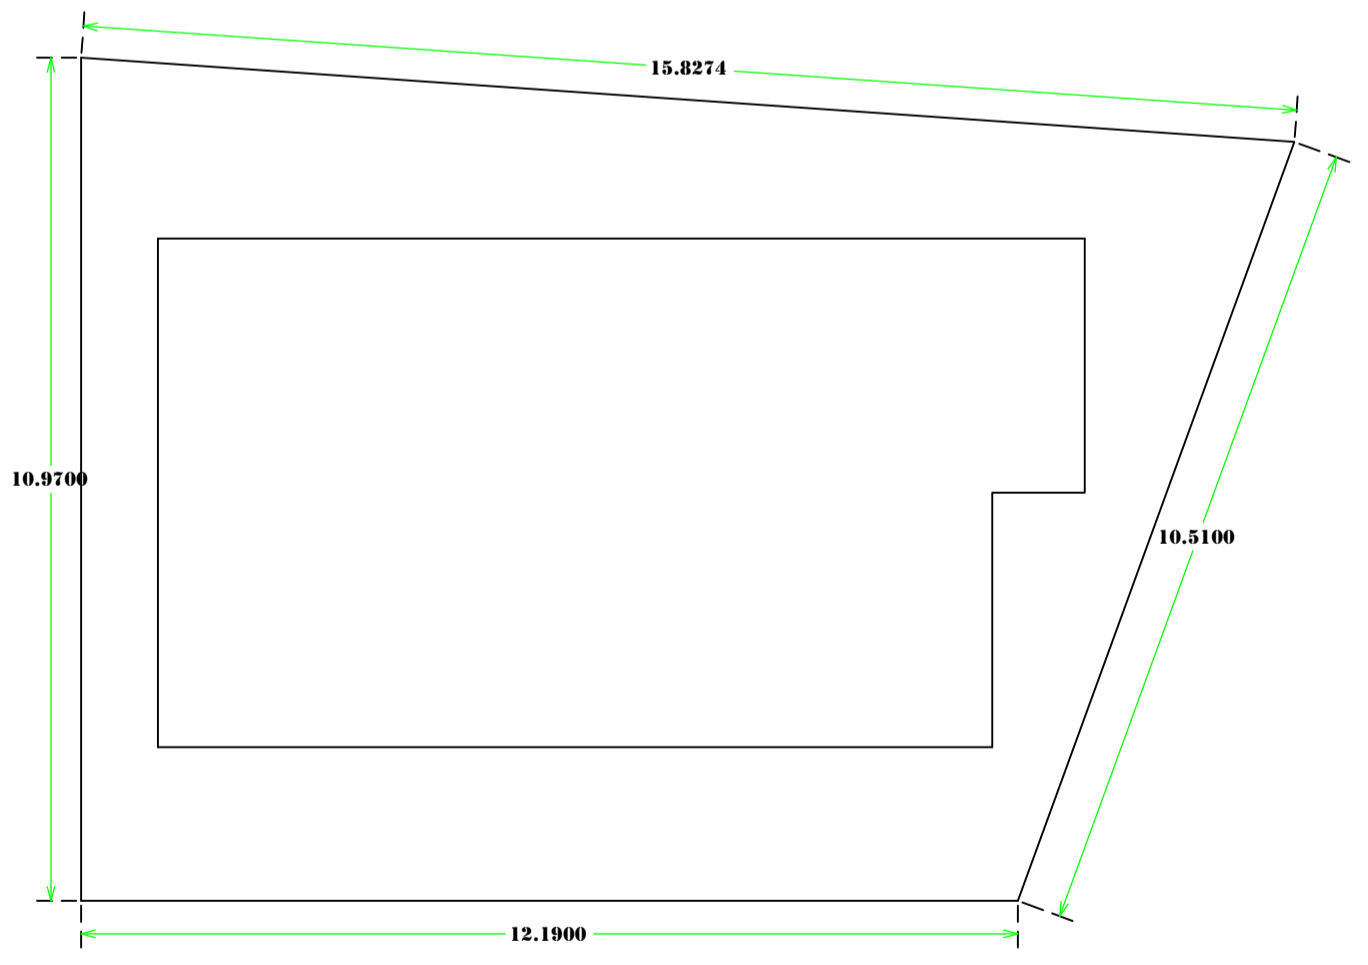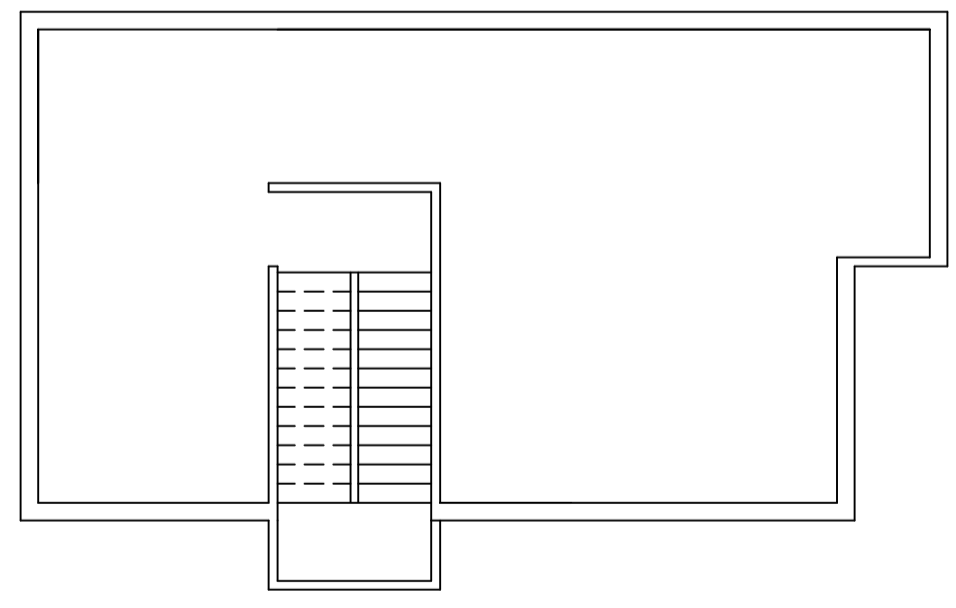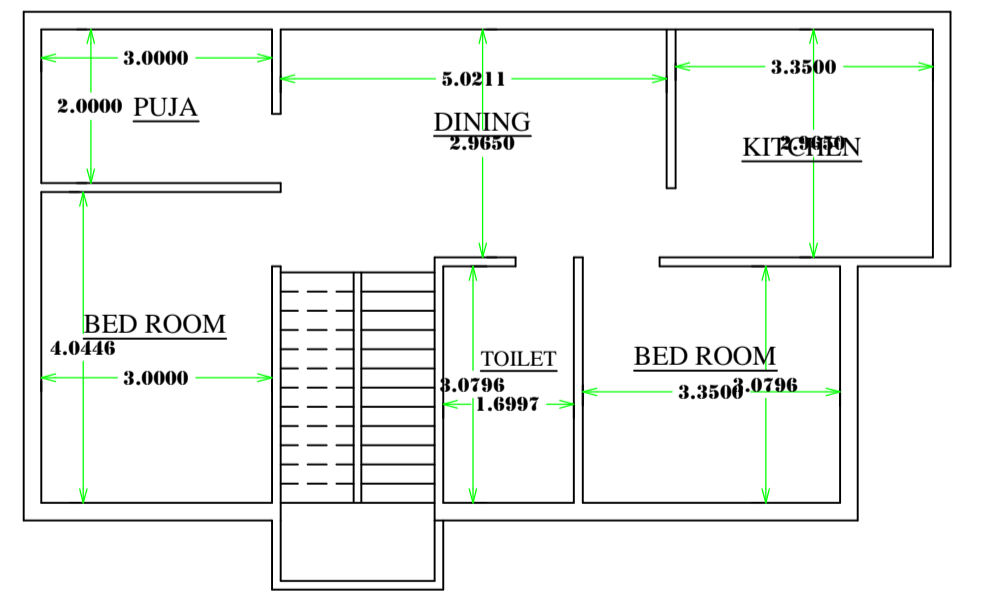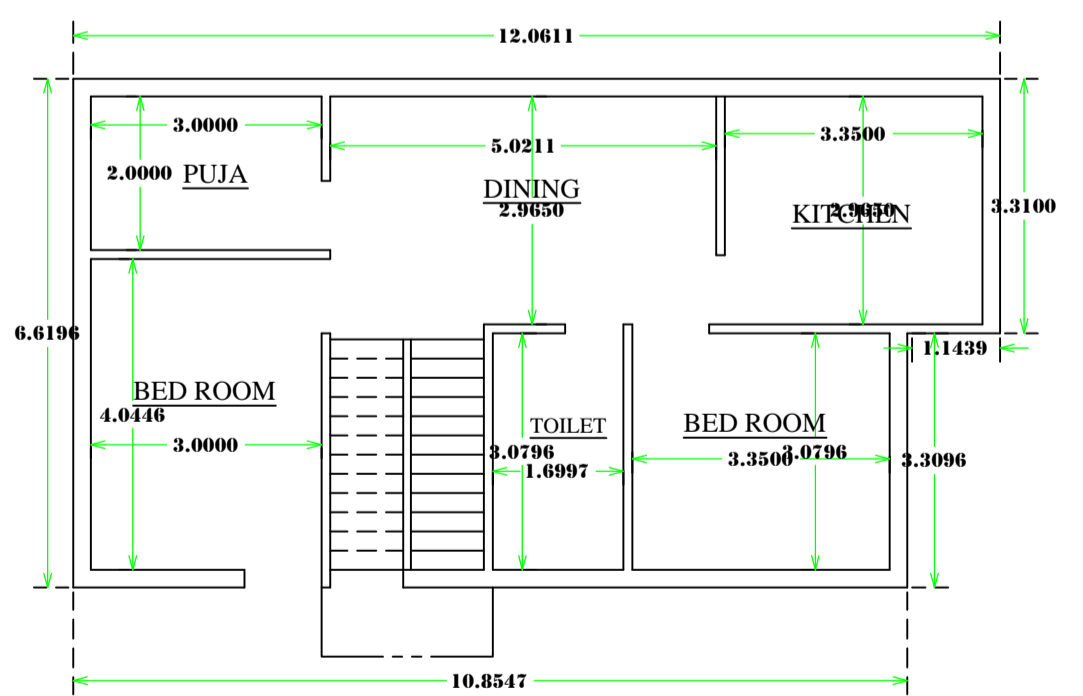

GROUND FLOOR PLAN

FIRST FLOOR PLAN

ROOF PLAN

KEY PLAN
SCALE=1"=330'

SITE PLAN

DRG NO- _____ DRAWN BY- _____
SIGNATURE OF OWNERS SIGNATURE OF ENGINEERS