




FRONT ELEVATION

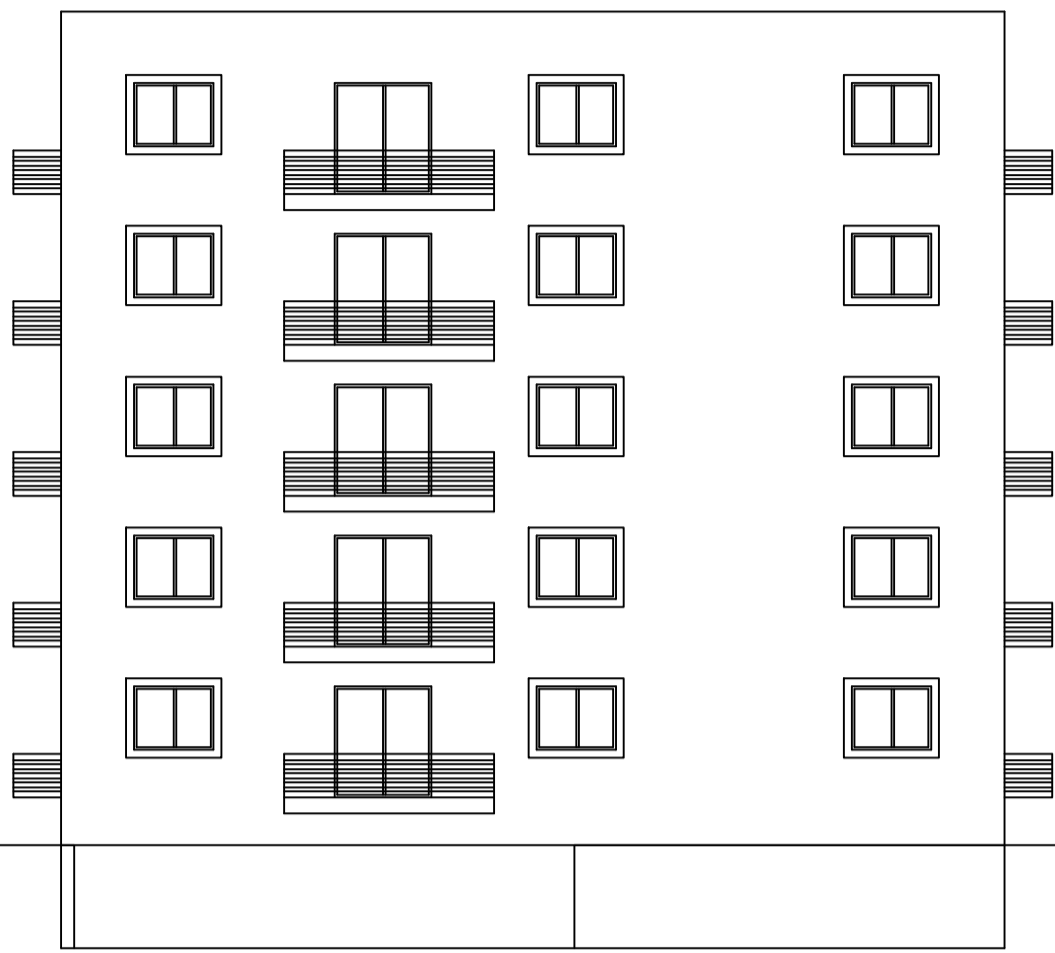


SIDE ELEVATION SECTION: -(C-C)

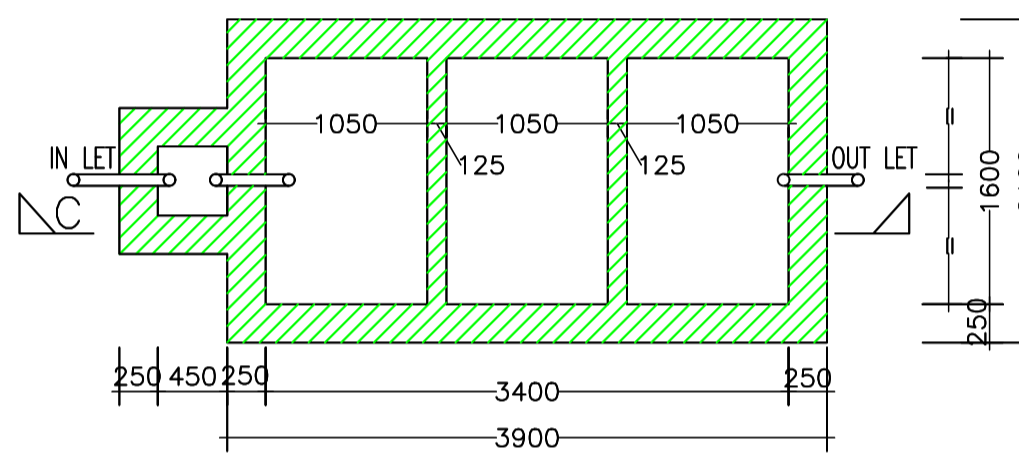


SEPTICK TANK PLAN SCALE=1:50

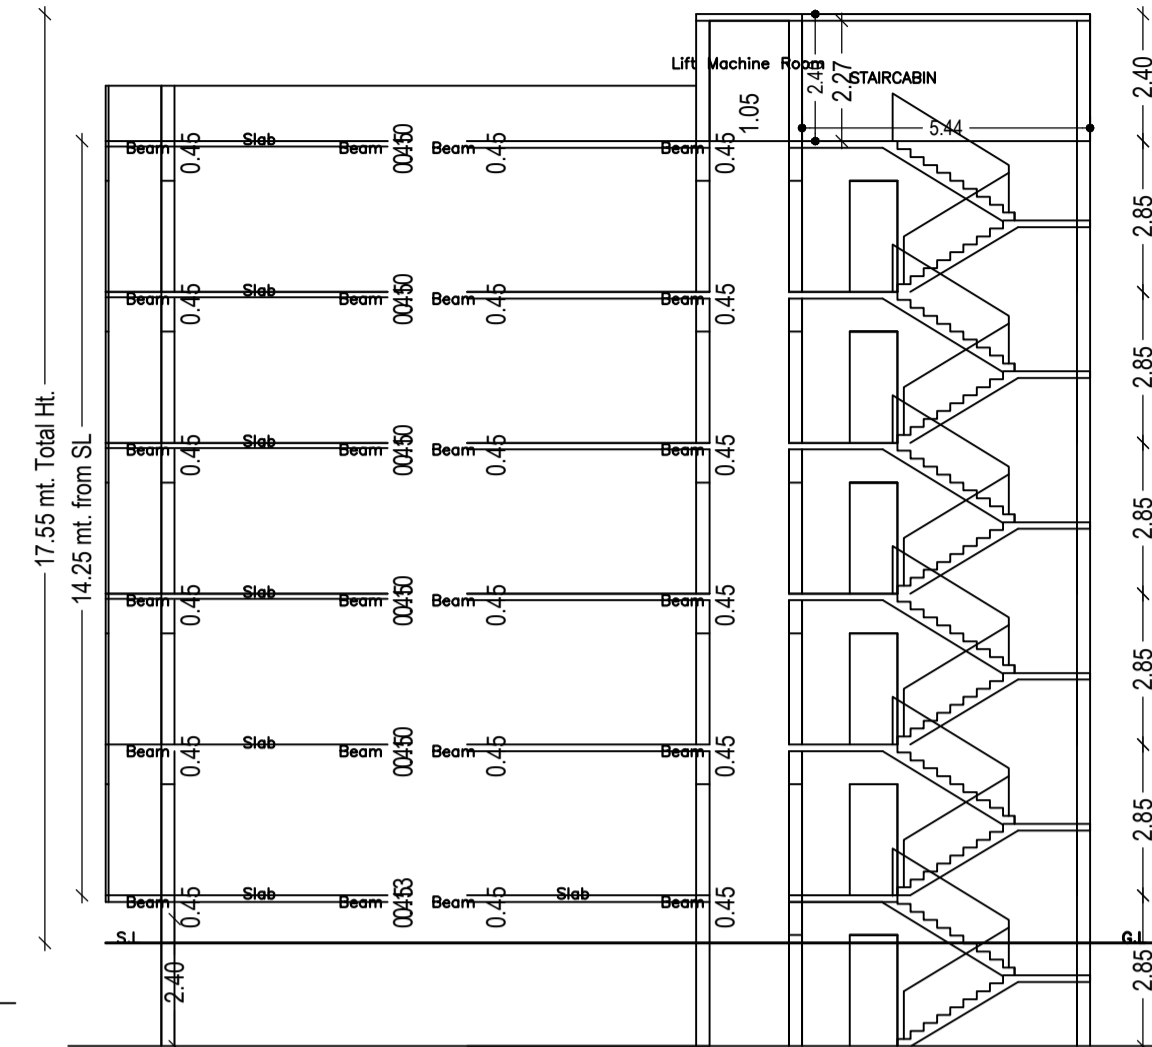


SECTION

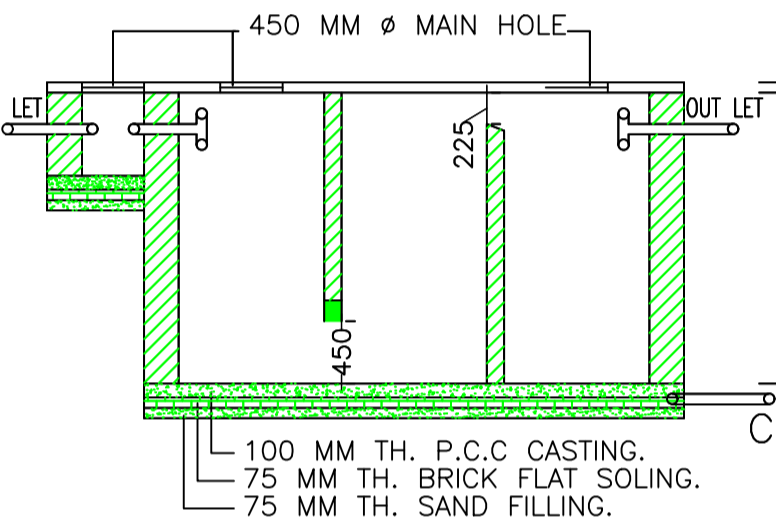



DETAIL OF RAIN WATER HARVESTING SYSTEM

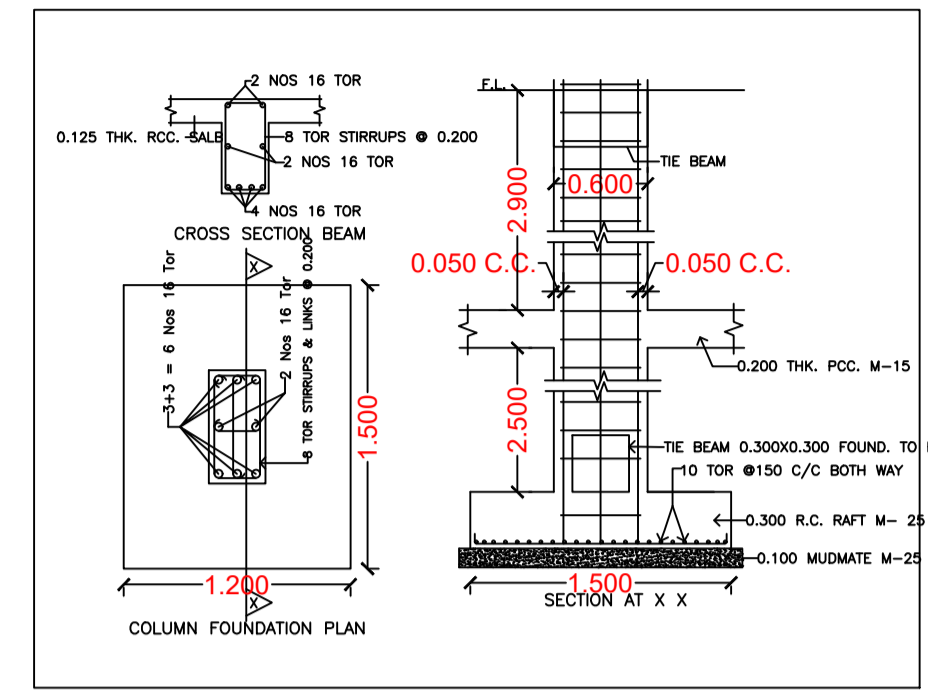


DETAIL OF RAIN WATER HARVESTING SYSTEM

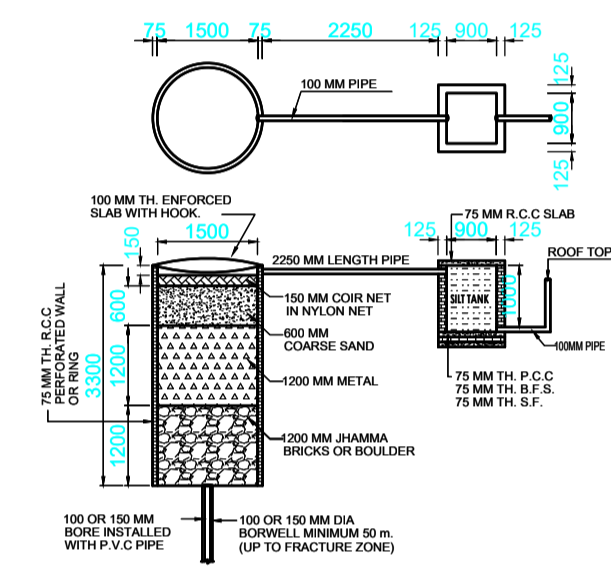


DETAIL OF RAIN WATER HARVESTING SYSTEM

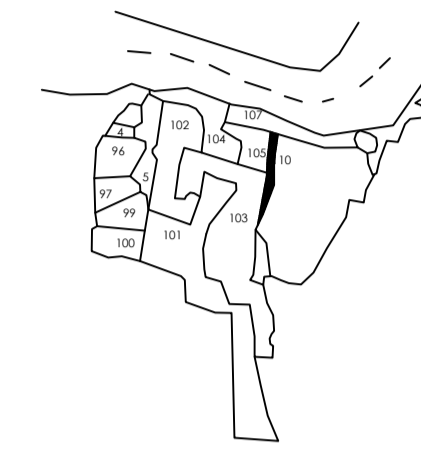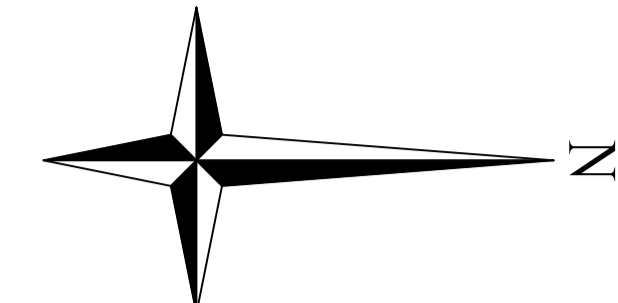


Proposal Basic Information table containing project details like file name, owner, Khata No, Plot No, Village Name, Use, SubUse, and area calculations.

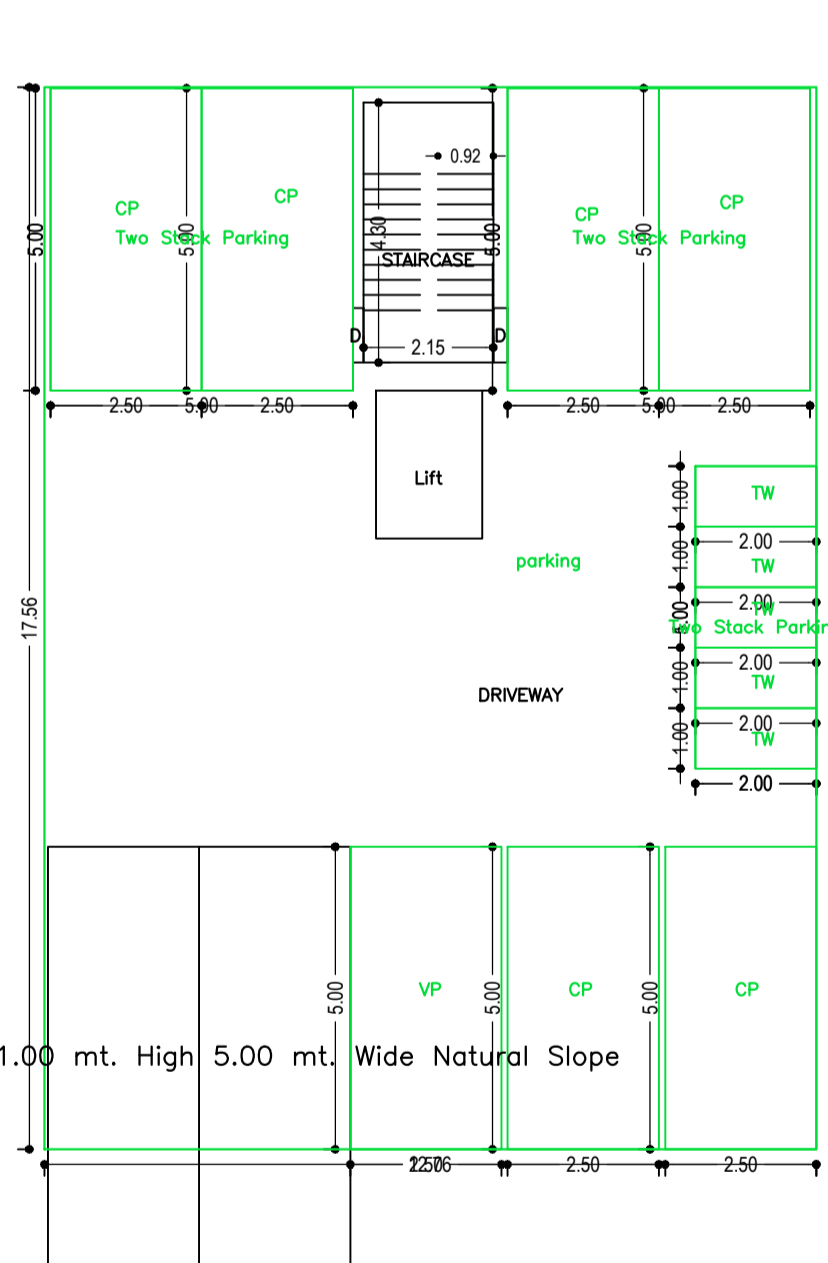


BASEMENT FLOOR PLAN (SCALE 1:100)

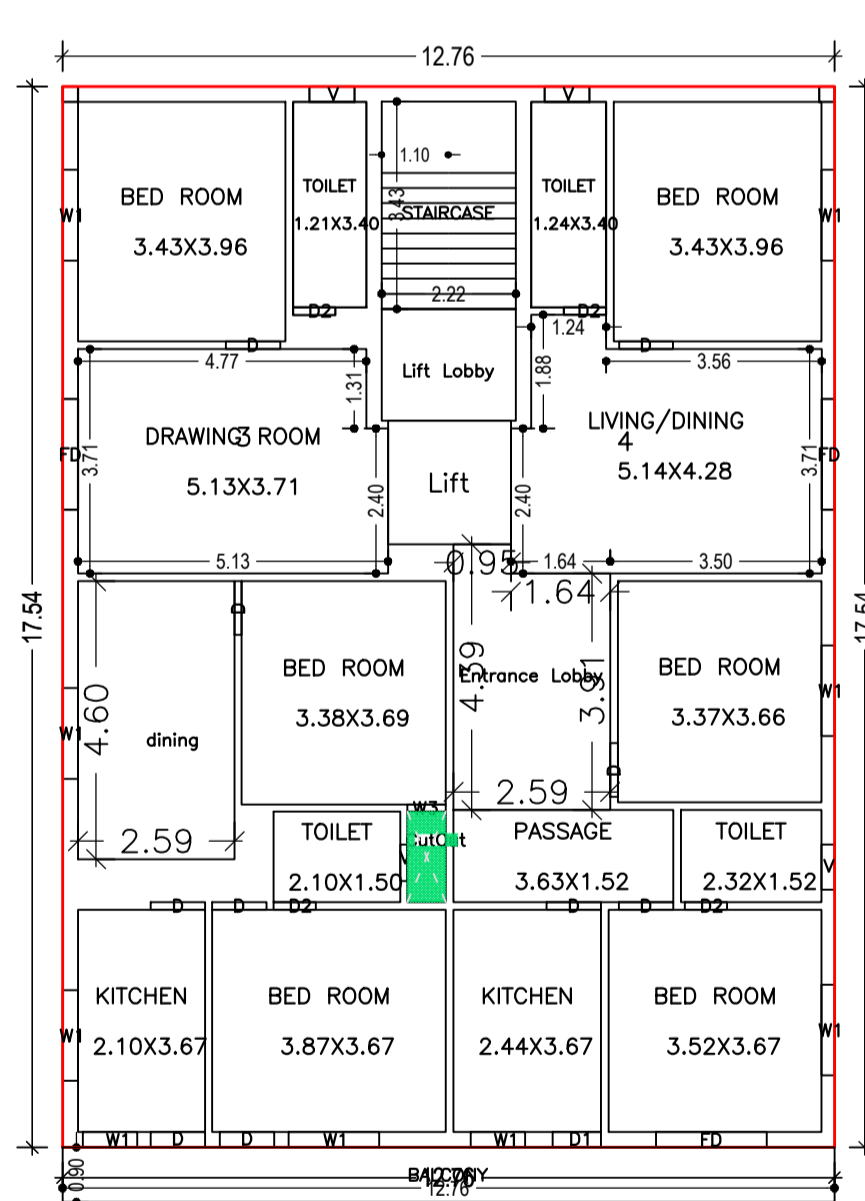


TYPICAL - 1, 2, 3& 4 FLOOR PLAN (Proposed) (SCALE 1:100)

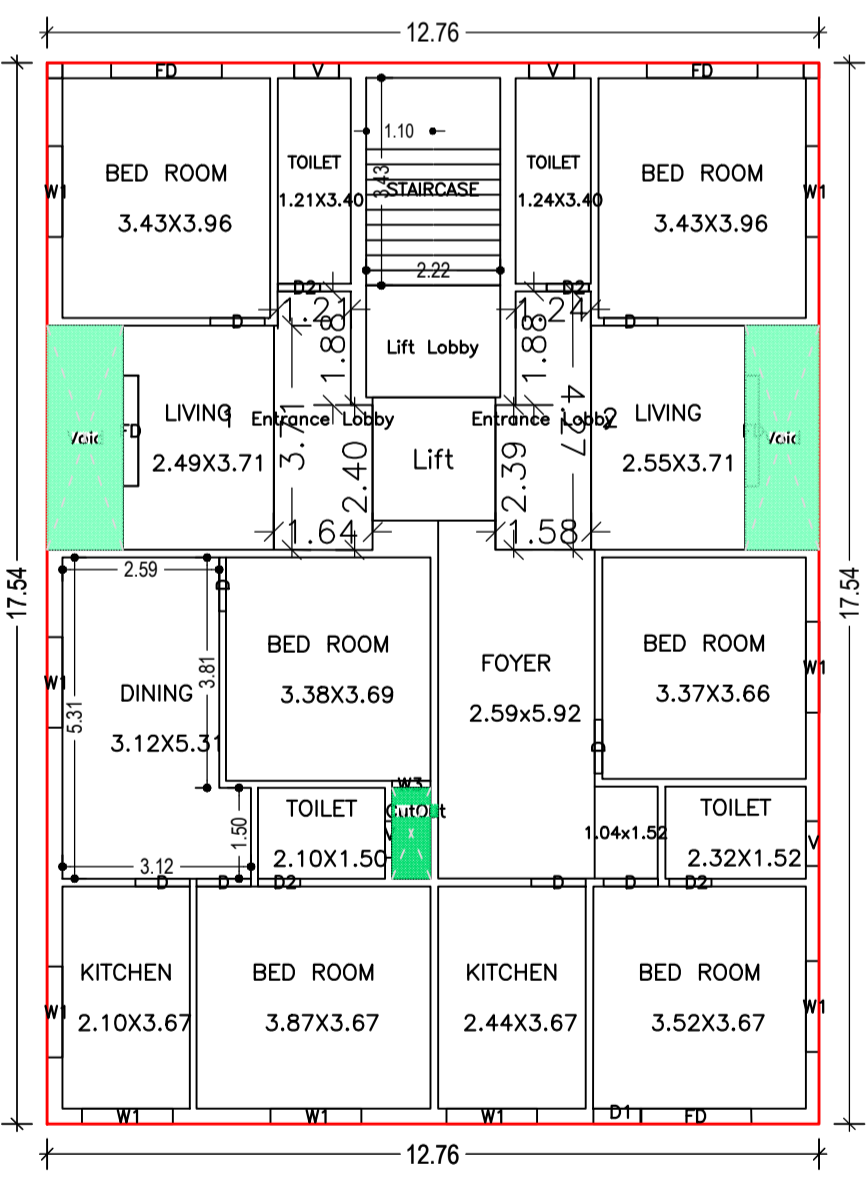

GROUND FLOOR PLAN (Proposed) (SCALE 1:100)

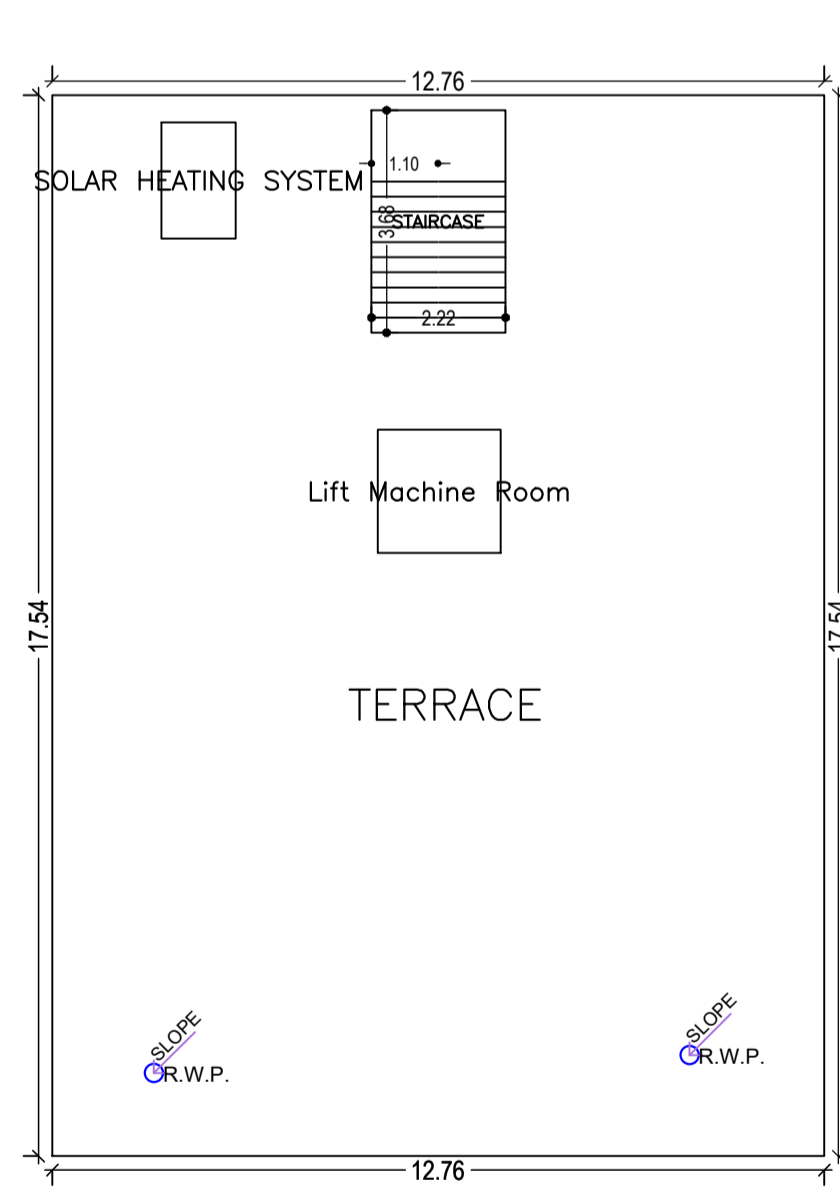

TERRACE FLOOR PLAN (SCALE 1:100)

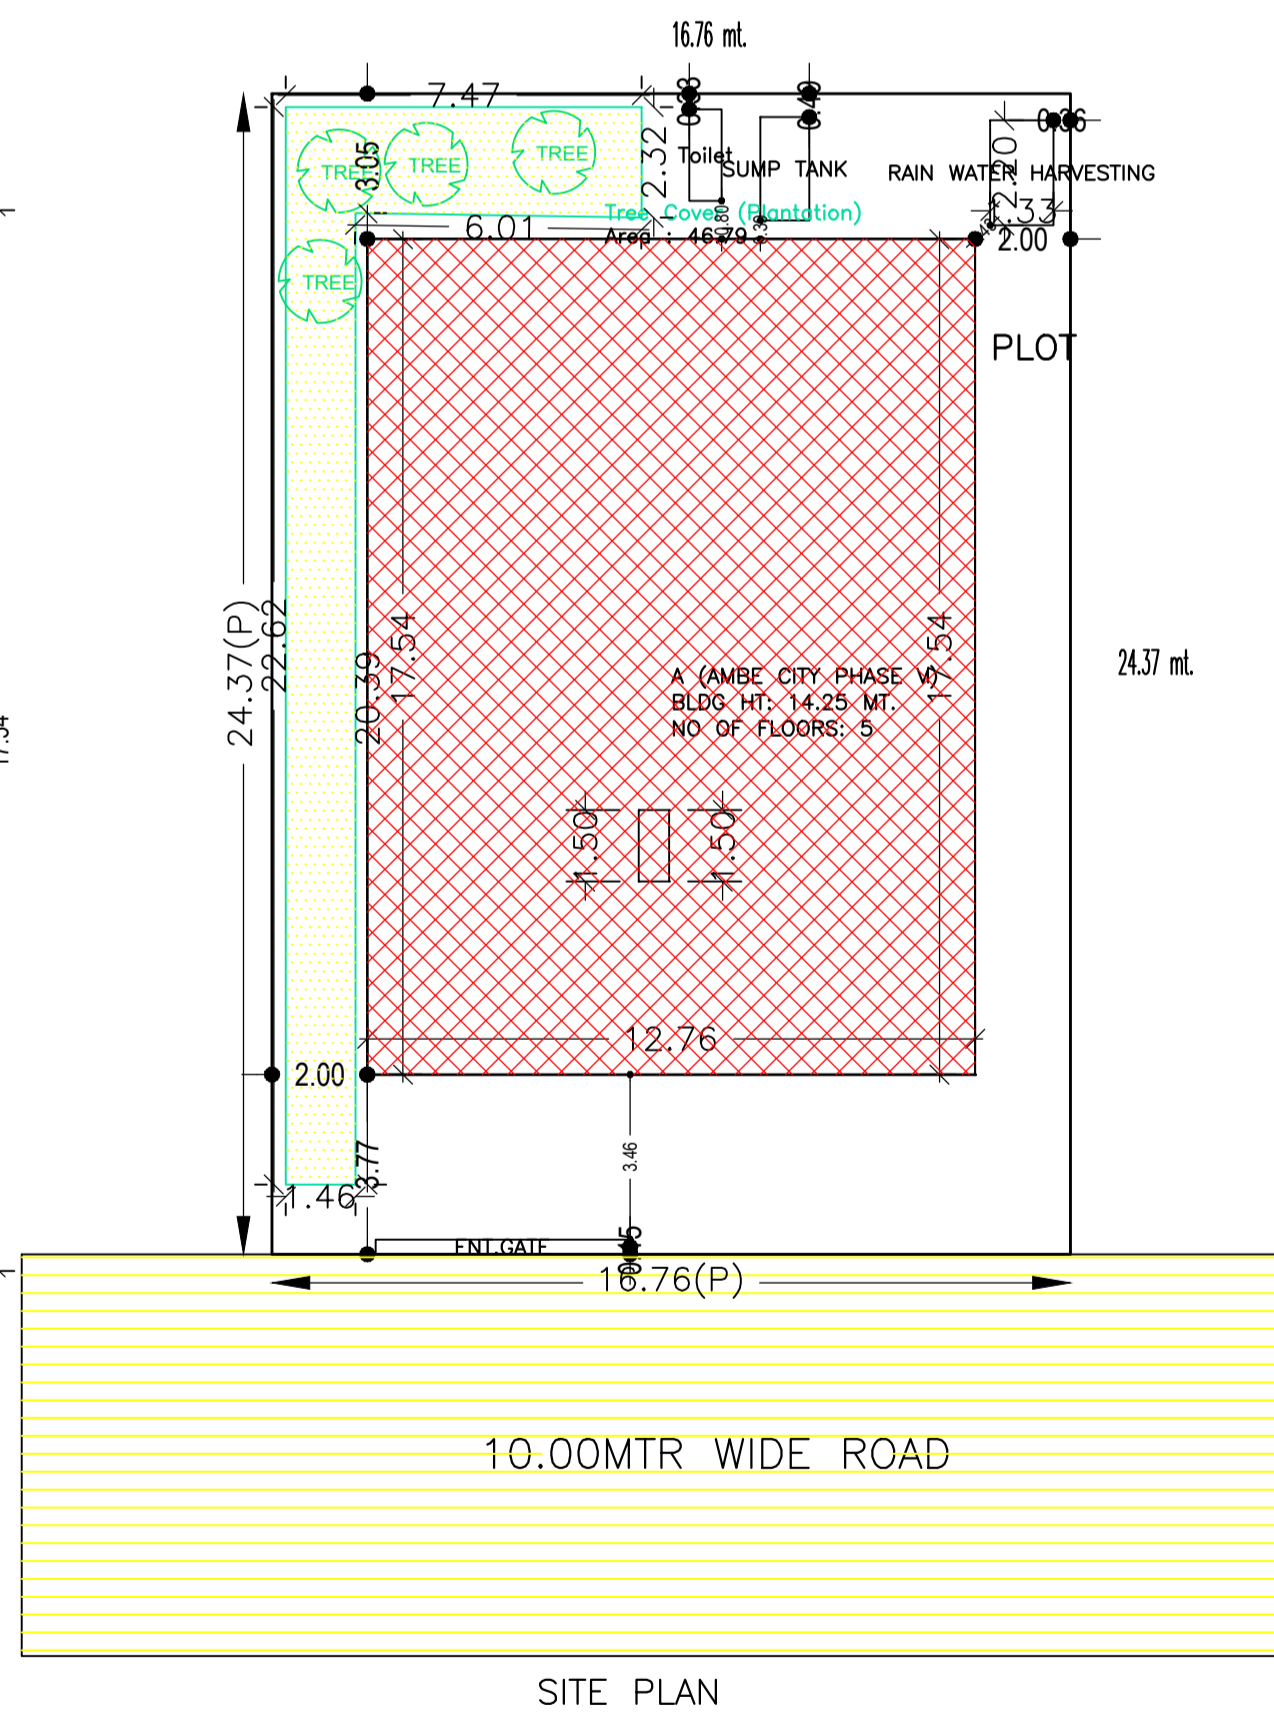

SITE PLAN

Table for Building :A (AMBE CITY PHASE V) showing FAR and Tenement details (Table 4c-1) with columns for floor name, area, and FAR.

Table for FAR & Tenement Details (Table 4c-1) showing summary statistics for the building and plot.

SCHEDULE OF DOOR and SCHEDULE OF WINDOW/VENTILATION tables listing door/window types, lengths, heights, and NOS.

Table for Building USE/SUBUSE Details showing building name, use, subuse, and structure type.

Table for Buildingwise Floor FAR Details showing floor-wise area and FAR calculations.

UnitBUA Table for Building :A (AMBE CITY PHASE V) showing floor-wise UBUA and FAR.

Balcony Calculations Table showing floor-wise balcony area and total area.

Parking Check (Table 7b) and Vehicle Type table showing required parking spaces and vehicle area.

COLOR INDEX legend for plot boundary, abutting road, proposed construction, common plot, road widening area, and existing structures.

LTP NAME AND SIGNATURE table for structural, building, and digital signatures.