



FRONT ELEVATION      SIDE ELEVATION      SECTION AT - A-A'      SECTION AT - B-B'

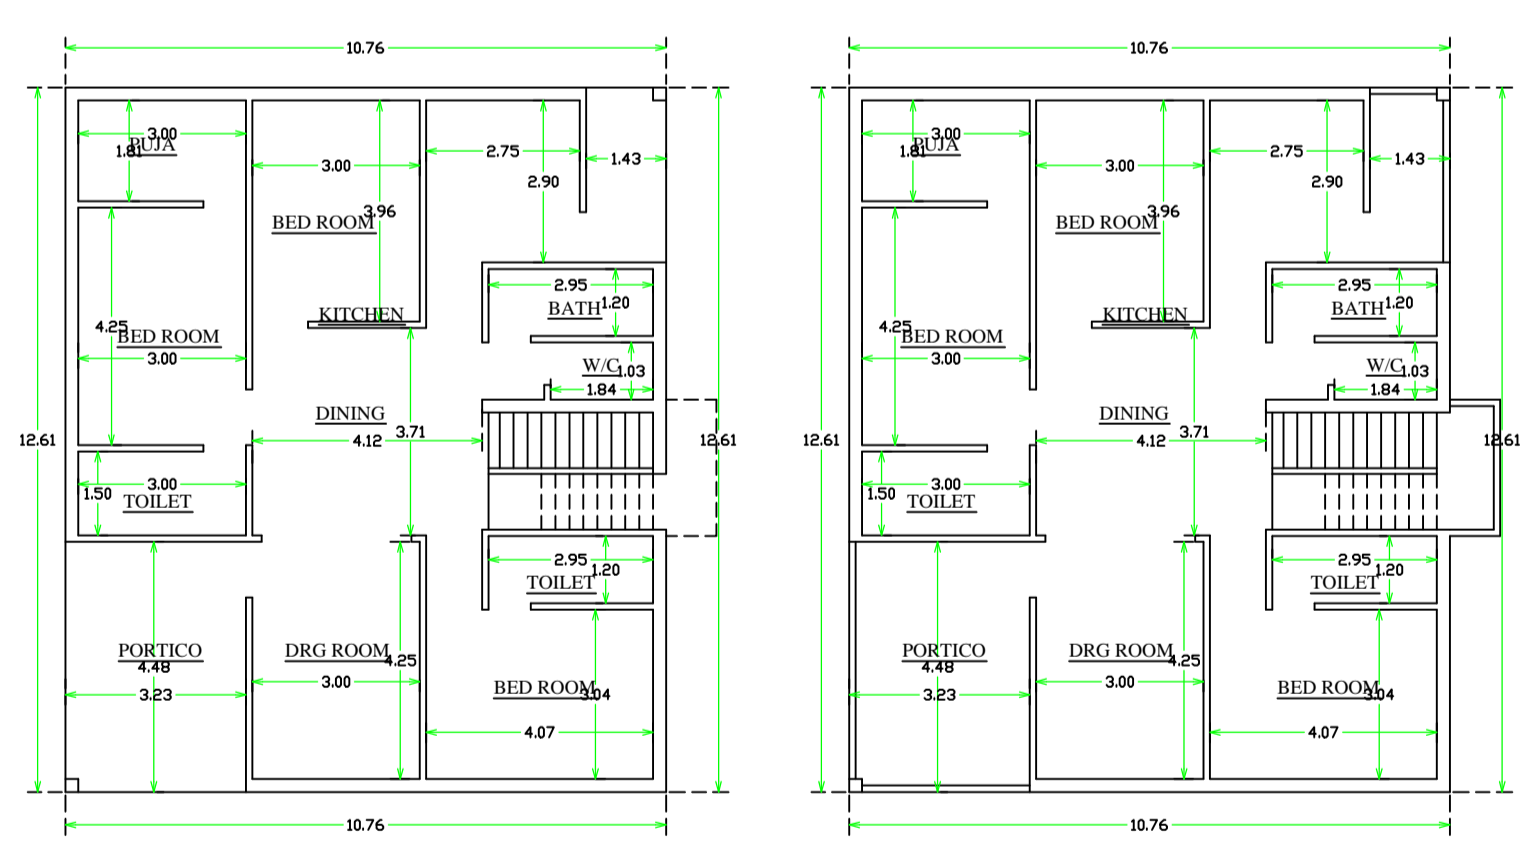

GROUND FLOOR PLAN      FIRST FLOOR PLAN

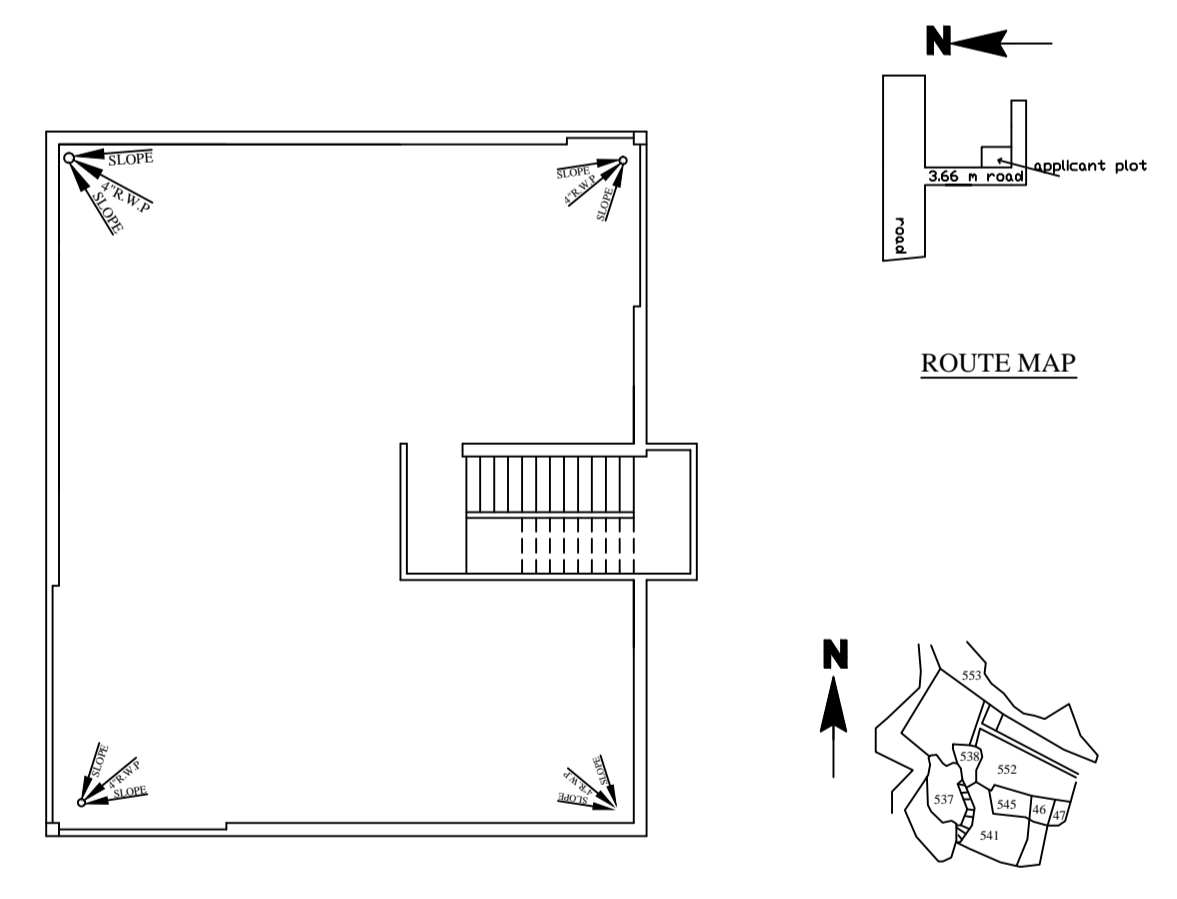

ROOF PLAN      KEY PLAN      SITE PLAN

**TITLE OF DRAWING**  
 PROPOSED RESIDENTIAL BUILDING PLAN OF SMT BINA SHARMA S/D SRI SATYANDRA KUMAR SHARMA IN MDUZA CHAS THANA-CHAS THANA NO-30 PARGANA-KHASPEL DIST-BOKARO (JHARKHAND) UNDER SURVEY- KHATA NO-449 PLOT NO-552 AREA----- 10.0 DEC

**BRIEF SPECIFICATION**  
 FOUNDATION-----CEMENT CONCRETE  
 BRICK WORK IN FOUNDATION & SUPERSTRUCTURE  
 FIRST CLASS BRICK WORK IN CEMENT MDR.(1:6)  
 D.P.C.--1' D.P.C. IN CEMENT CON. (1:2:4)  
 FLOOR-----1' I.P.S. OVER 3' P.C.C.  
 ROOF-----4"THK. R.C.C. ROOF (1:1.5:3)  
 LINTEL-----6"THK. R.C.C. LINTEL (1:1.5:3)  
 STAIRS-----RISE---7", TREAD--- 10"  
 DOORS---D-3'3"x7'0" D1-3'0"x7'0", D2-2'6"x7'0"  
 WINDOWS-----W-4'0"x4'0", W1-3'0"x4'0"  
 VENTS-----V-2'0"x2'0"

STATEMENT OF AREA	
TOTAL PLOT AREA-405.11 SQM	BOUNDARIES
GROUND FLOOR AREA-135.68 SQM	N- PLOT NO 553
FIRST FLOOR AREA-135.68 SQM	S- ROAD
TOTAL COV. AREA-271.36 SQM	E- SAME PLOT
% OF COV. ----- 33.49%	W- 6.0 M WIDE ROAD
FAR ----- 0.66	
DRG NO-----	DRAWN BY-----
SIGNATURE OF OWNERS	SIGNATURE OF ENGINEERS

