
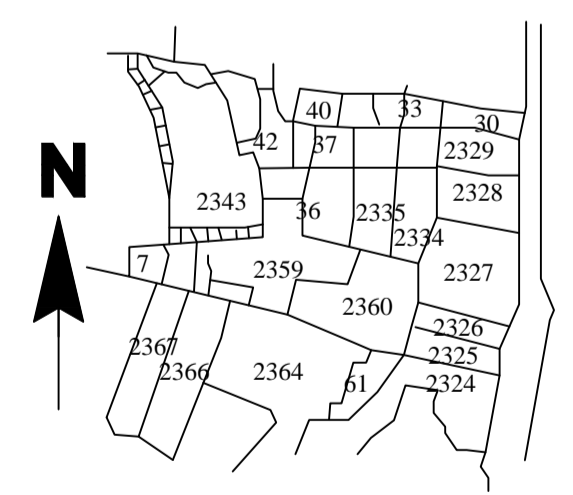
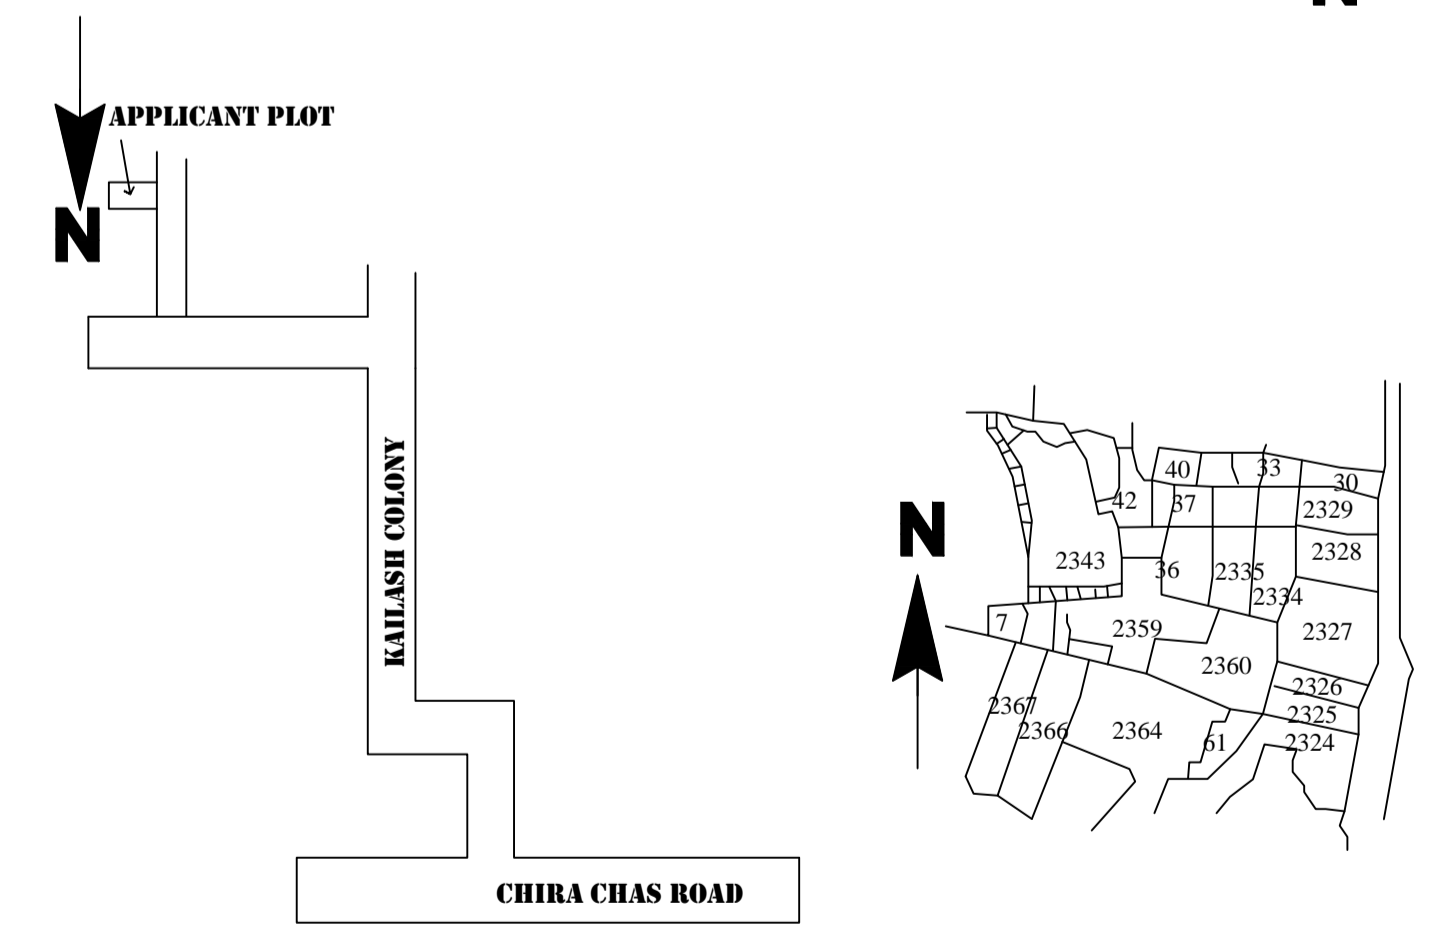
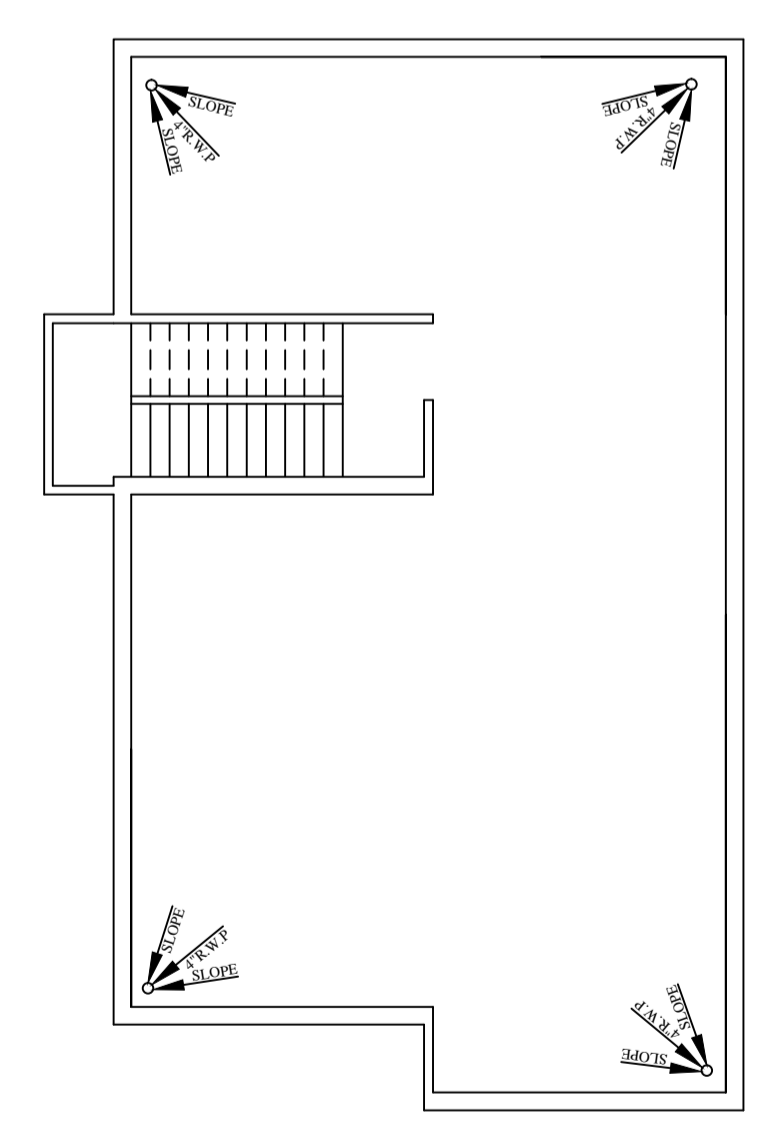


**FRONT ELEVATION**


**SIDE ELEVATION**

**SECTION AT - A-A'**

**SECTION AT - B-B'**

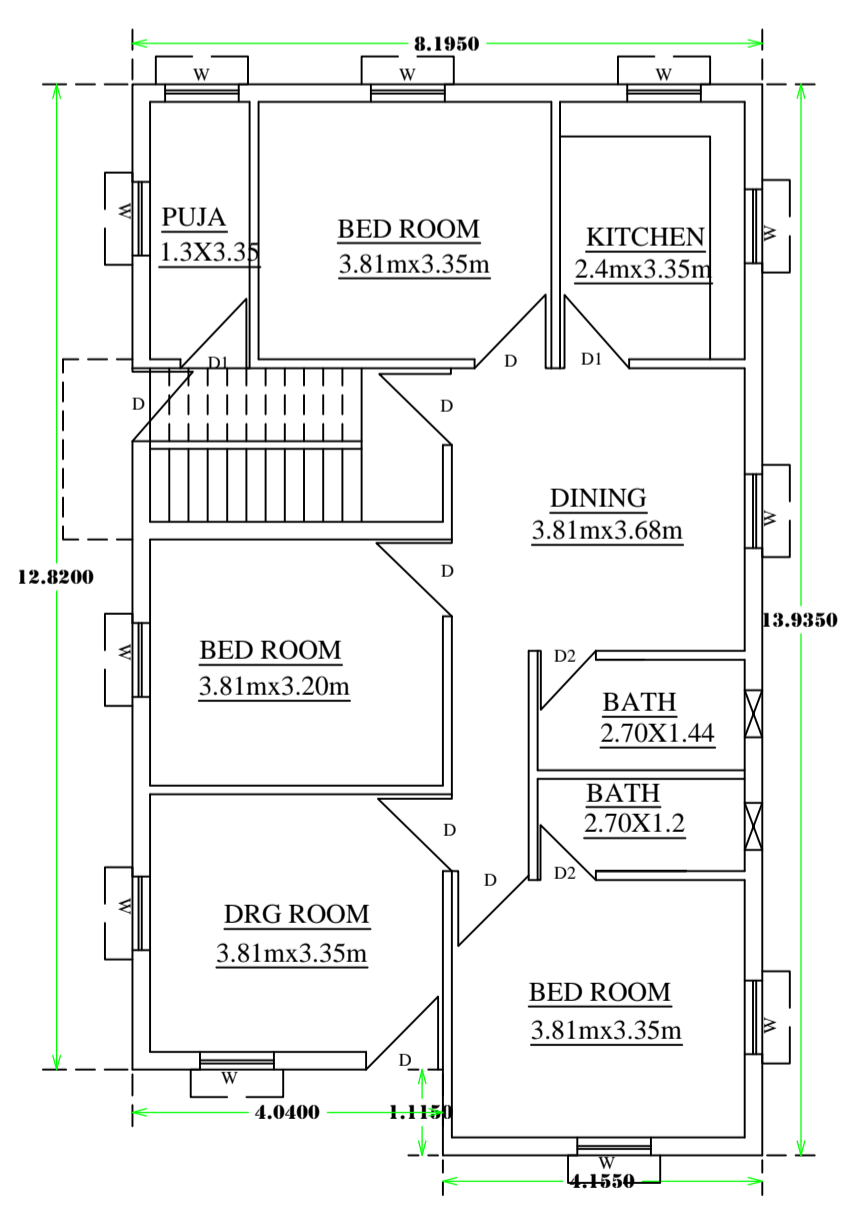

**SCALE=1"=330'**

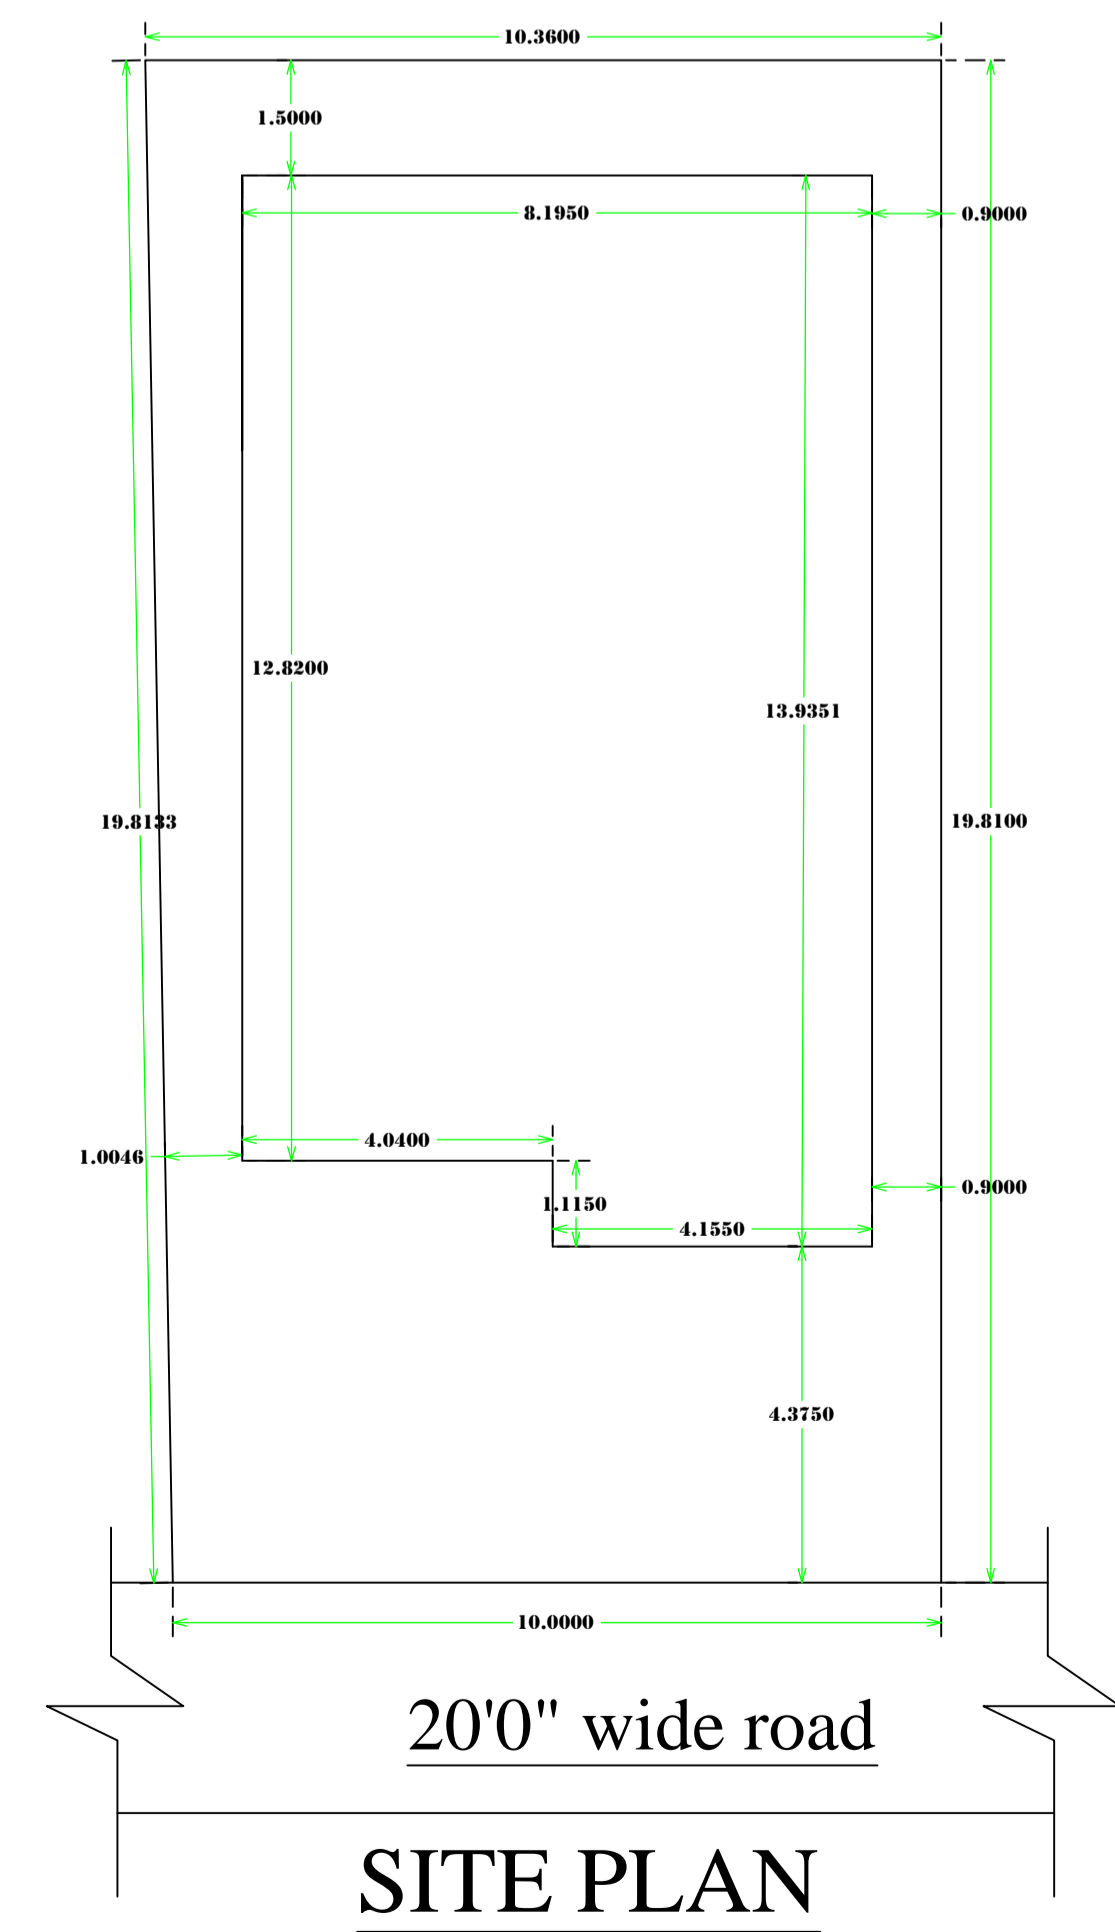

**TITLE OF DRAWING**  
**PROPOSED RESIDENTIAL BUILDING PLAN OF SMT SUNITA SRIVASTWA W/O SRI BIJAY KUMAR SINHA MOUZA- CHAS THANA-CHAS NO-30 PARGANA-KHASPEL DIST-BOKARO (JHARKHAND) UNDER SURVEY KHATA NO-114 PLOT NO-2359,2360 AREA-6.0 DEC**

**BRIEF SPACEFICATION**

**FOUNDATION**—CEMENT CONCRETE  
**BRICK WORK** IN FOUNDATION & SUPERSTRUCTURE  
**FIRST CLASS BRICK WORK** IN CEMENT MOR. (1:6)  
**D.P.C.**—1" D.P.C. IN CEMENT CON. (1:2:4)  
**FLOOR**—1" I.P.S. OVER 3" P.C.C.  
**ROOF**—4"THK. R.C.C. ROOF (1:1.5:3)  
**LINTEL**—6"THK. R.C.C. LINTEL (1:1.5:3)  
**STAIRS**—RISE—7", TREAD—10"  
**DOORS**—D-3'3"X7'0" D1-3'0"X7'0", D2-2'6"X7'0"  
**WINDOWS**—W-4'0"X4'0", W1-3'0"X4'0"  
**VENTS**—V-2'0"X2'0"

**STATEMENT OF AREA**

STATEMENT OF AREA		BOUNDARIES	
<b>TOTAL PLOT AREA-</b>	<b>201.66 SQM</b>	<b>N-</b>	<b>PLOT NO-2359</b>
<b>GROUND FLOOR AR-</b>	<b>109.77 SQM</b>	<b>S-</b>	<b>PLOT NO-2366,2364</b>
<b>TOTAL COV. AREA-</b>	<b>109.77 SQM</b>	<b>E-</b>	<b>PLOT NO-2359 PART</b>
<b>% OF COV</b>	<b>54.43%</b>	<b>W-</b>	<b>6.0 M WIDE ROAD</b>
<b>FAR</b>	<b>0.54</b>		

**DRG NO-** \_\_\_\_\_ **DRAWN BY-** \_\_\_\_\_

**SIGNATURE OF OWNERS** \_\_\_\_\_ **SIGNATURE OF ENGINEERS** \_\_\_\_\_