
Project Title :SRI TANMOY BOSE & OTHER'S

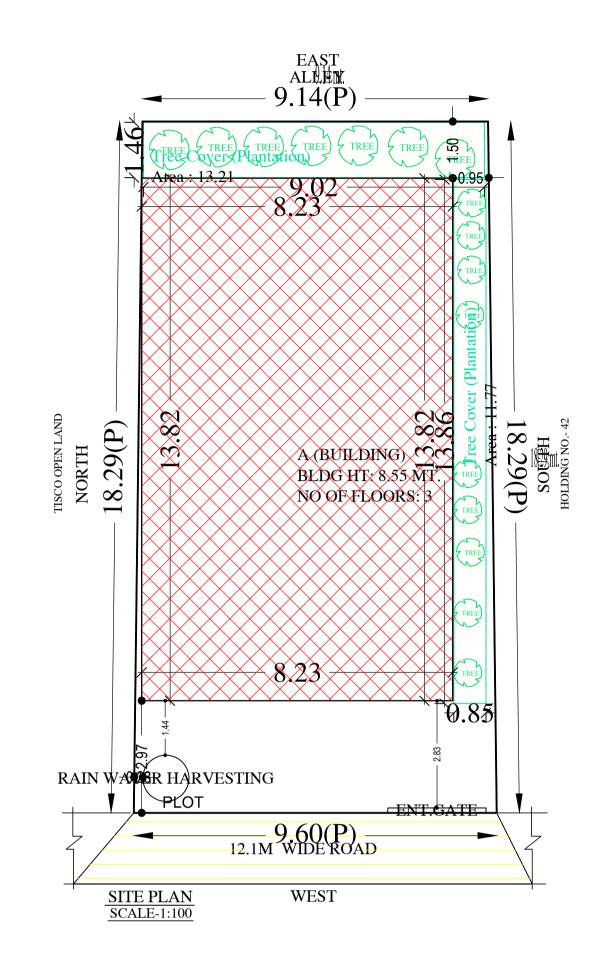

AREA STATEMENT	VERSION NO.: 1.0.35	
JAMSHEDPUR NAC	19	
PROJECT DETAIL:		
Region: JHARKHAND URBAN LOCAL BODIES		
District: EAST SINGHBHUM	Plot SubUse: Residential E	Bldg/Apartment
Authority: JAMSHEDPUR NAC	PlotNearbyReligiousStruct	ure: NA
Inward_No: JNAC/BP/0163/W1/2018	Plot/SubPlot No: N/A	
Application Type: General Proposal	North: CTS No TISCO O	PEN LAND
Project Type: Building Permission	South: CTS No HOLDIN	G NO 42
Nature of Development: New	East: CTS No ALLEY	
Location of Development Area: Old	West: CTS No 12.19 M \	
Area	WC31. 010100 12.13 W	
AREA DETAILS:		SQ.MT.
AREA OF PLOT (Minimum)	(A)	171.40
NET AREA OF PLOT(Gross Plot Area - Deduction from Gross Plot area)	(A-Deductions)	171.40
Deduction for Balance Plot Area(from Gro	oss Plot Area)	
Common Plot		24.98
Total		24.98
BALANCE AREA OF PLOT(Net Plot Area - Recreational/Amenity space)	(A-Deductions)	146.42
PLOT AREA FOR COVERAGE(Net Plot Area)	(A-Deductions)	171.40
Plot Area for FAR (Net Plot Area + RoadWidening Area)	(A-Deductions)	171.40
COVERAGE CHECK		
Permissible Coverage area (70.00 %)	119.98
Proposed Coverage Area (6	,	113.75
Total Prop. Coverage Area (66.37 %)	113.75
Balance coverage area (3.6	3 %)	6.23
FAR CHECK		
Perm. FAR Area (2.50)		428.50
Total Perm. FAR area		428.50
Residential FAR		221.04
Proposed FAR Area		233.10
Total Proposed FAR Area		233.10
Consumed FAR (Factor)		1.36
Balance FAR Area		195.40
BUILT UP AREA CHECK		
Total Proposed BuiltUp Area	l	341.26
ARCHITECT (Regd)		MUKESH KUMAR
ENGGINEER (Regd)		
SUPERVISOR (Regd)		
OWNER (Regd)		SRI TANMOY BOSE AND OTHERS
DEVELOPMENT A		LOCAL BODY

SITE PLAN

UnitBUA Table for Building :A (BUILDING)

FLOOR	Name	UnitBUA Type	UnitBUA Area	Carpet Area	No. of Rooms	No. of Tenement
FIRST FLOOR PLAN	unit-1	FLAT	110.52	95.95	9	1
SECOND FLOOR PLAN	unit-2	FLAT	110.52	95.95	9	1
Total:	-	-	221.04	191.90	18	2

FAR & Tenement Details (Table 4c-1)

Building	No. of Same Bldg	Total Built Up Area	Deductions (Area in Sq.mt.)			Proposed FAR Area (Sq.mt.)	Add Area In FAR (Sq.mt.)	Total FAR Area	Total Consumed Additional	Tnmt (No.)
	Came blog	(Sq.mt.)	Lift	Accessory Use	Parking	Resi.	Stair	(Sq.mt.)) FAR Area (Sq.mt.)	
A (BUILDING)	1	341.26	6.46	3.27	98.43	221.04	8.83	233.10	233.10	02
Grand Total :	1	341.26	6.46	3.27	98.43	221.04	8.83	233.10	233.10	02

COLOR INDEX	
PLOT BOUNDARY	
ABUTTING ROAD	
PROPOSED CONSTRUCTION	
COMMON PLOT	
ROAD WIDENING AREA	
EXISTING (To be retained)	
EXISTING (To be demolished)	

Buildingwise Floor FAR Details

Floor Name	Building	Name	Total			
	A (BUILI	DING)				
	Proposed Built Up Area	Proposed FAR Area	Total Proposed Built	Total FAR Area		
	(Sq.mt.)	(Sq.mt.)	Up Area (Sq.mt.)	(Sq.mt.)		
Parking Floor	113.76	12.06	113.76	12.06		
First Floor	113.75	110.52	113.75	110.52		
Second Floor	113.75	110.52	113.75	110.52		
Terrace Floor	0.00	0.00	0.00	0.00		
Total :	341.26	233.10	341.26	233.10		

Building USE/SUBUSE Details


Building Name	Building Use	Building SubUse	Building Structure
A (BUILDING)	Residential	Residential Bldg/Apartment	Non-Highrise


Required Parking(Table 7a)

Building	Building Type		Туре	Cublico	Area		Un	its	Car		Visitors Car		TwoWheeler															
Name	Туре	Subuse	Subose		Subose	Subuse	SubUse	Subuse	Subose	Subose	Subuse	Subuse	Subuse	Subose	Subuse	Subuse	Subose	(Sq.mt.)	Reqd.	Prop.	Reqd./Unit	Reqd.	Prop.	Reqd./Unit	Reqd.	Prop.	Reqd./Unit	Reqd.
	Desis	Peoidential	> 0	1	2.00	1.00	2	-	-	-	-	-	-	-														
A (BUILDING)	Residential	Residential Bldg/Apartment	> 0	1	2.00	-	-	-	-	-	-	1	2	-														
(BOILDING)			> 0	1	2.00	-	-	-	1	1	-	-	-	-														
	Total :		-	-	-	-	2	2	-	1	1	-	2	2														
Parking C	back (Tal	(10, 7b)																										

Parking Check (Table 7b)

Vehicle Type	Re	qd.	Prop.		
venicie rype	No.	Area	No.	Area	
Car	-	-	1	12.50	
Two Stack.Car	-	-	1	12.50	
Total Car	2	25.00	2	25.00	
Visitor's Car Parking	-	-	1	12.50	
Total Visitor Parking	1	12.50	1	12.50	
TwoWheeler	-	-	2	4.00	
Total TwoWheeler	2	4.00	2	4.00	
Other Parking	-	-	-	69.43	
Total	41	.50		127.43	

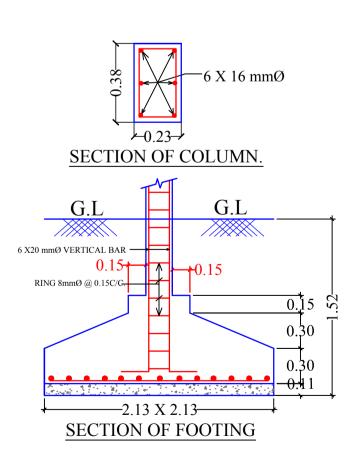

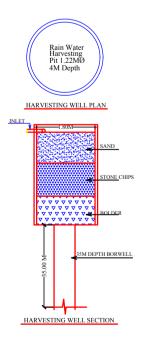

Building :A (BUILDING)

Floor Name	Total Built Up Area	Jp Area		Deductions (Area in Sq.mt.)		Add Area In FAR (Sq.mt.)	Total FAR Area	Total Consumed Additional	Tnmt (No.)
- Humb	(Sq.mt.)	Lift	Accessory Use	Parking	Resi.	Stair	(Sq.mt.)	FAR Area (Sq.mt.)	
Parking Floor	113.76	0.00	3.27	98.43	0.00	8.83	12.06	12.06	00
First Floor	113.75	3.23	0.00	0.00	110.52	0.00	110.52	110.52	01
Second Floor	113.75	3.23	0.00	0.00	110.52	0.00	110.52	110.52	01
Terrace Floor	0.00	0.00	0.00	0.00	0.00	0.00	0.00	0.00	00
Total :	341.26	6.46	3.27	98.43	221.04	8.83	233.10	233.10	02
Total Number of Same Buildings :	1								
Total :	341.26	6.46	3.27	98.43	221.04	8.83	233.10	233.10	02

SCHEDULE OF DOOR:

BUILDING NAME
A (BUILDING)
A (BUILDING)
A (BUILDING)
A (BUILDING)

BUILDING NAME
A (BUILDING)
A (BUILDING)
A (BUILDING)
A (BUILDING)

LTP NAME AN MUKESH KUM JNAC/ENG/00


		DATE	12-04-2019
		SHEET NO.	1
Proposal Basic Info	ormation	-	
Proposal File No.	JNAC/BP/016	3/W1/2018	
Owner Name	SRI TANMOY	BOSE AND OTH	HERS
Khata No	N/A		
Plot No	N/A		
Village Name	SONARI		
Use	Residential		
SubUse	Residential Bl	dg/Apartment	
	Proposal File No. Owner Name Khata No Plot No Village Name Use	Owner Name SRI TANMOY Khata No N/A Plot No N/A Village Name SONARI Use Residential	Proposal Basic Information - Proposal File No. JNAC/BP/0163/W1/2018 Owner Name SRI TANMOY BOSE AND OTH Khata No N/A Plot No N/A Village Name SONARI Use Residential

BUILDING NAME	NAME	LENGTH	HEIGHT	NOS	
A (BUILDING)	D2	0.76	2.13	02	
A (BUILDING)	D1	0.91	2.13	12	
A (BUILDING)	D	1.07	2.13	02	
A (BUILDING)	OPEN	1.37	2.13	02	
SCHEDULE OF WINDOW/VENTILATION:					


NAME	LENGTH	HEIGHT	NOS
V	0.61	0.61	02
W2	0.91	1.22	02
W1	1.52	1.22	12
W	1.83	1.22	04

ND SIGNATURE	STRUCTURAL ENG'S NAME AND SIGNATURE	BUILDER NAME AND SIGNATURE	DIGITAL SIGNATURE
JMAR 003/2017			
		1	

Project Title :SRI TANMOY BOSE & OTHER'S

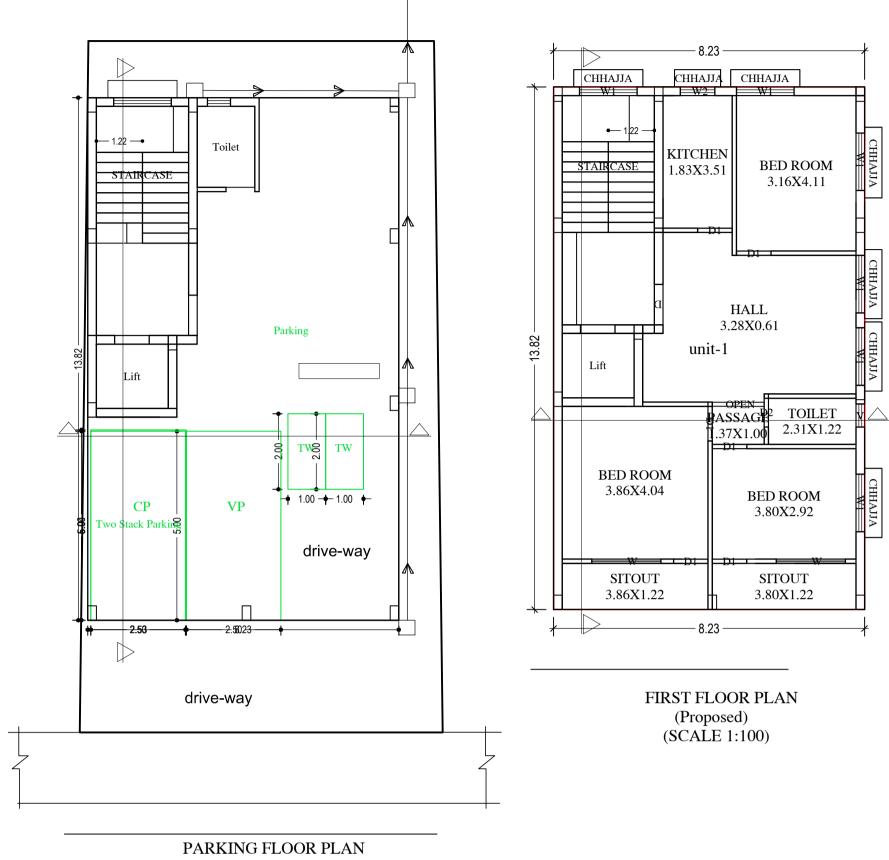


(SCALE 1:100)

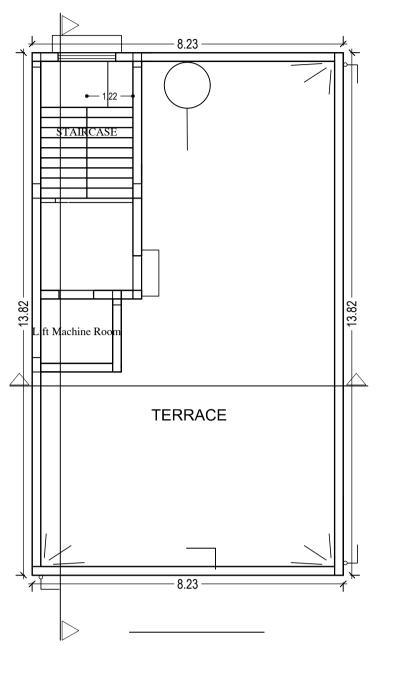


KITCHEN STAIRCASE 1.83X3.51 BED ROOM 3.16X4.11 ____ - D1 HALL 3.28X0.61 unit-2 Lift ASSAGE TOILET BED ROOM 3.86X4.04 BED ROOM 3.80X2.92 SITOUT SITOUT 3.86X1.22 3.80X1.22 - 8.23 -

CHHAJA CHHAJA CHHAJA

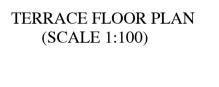


SECOND FLOOR PLAN (Proposed) (SCALE 1:100)

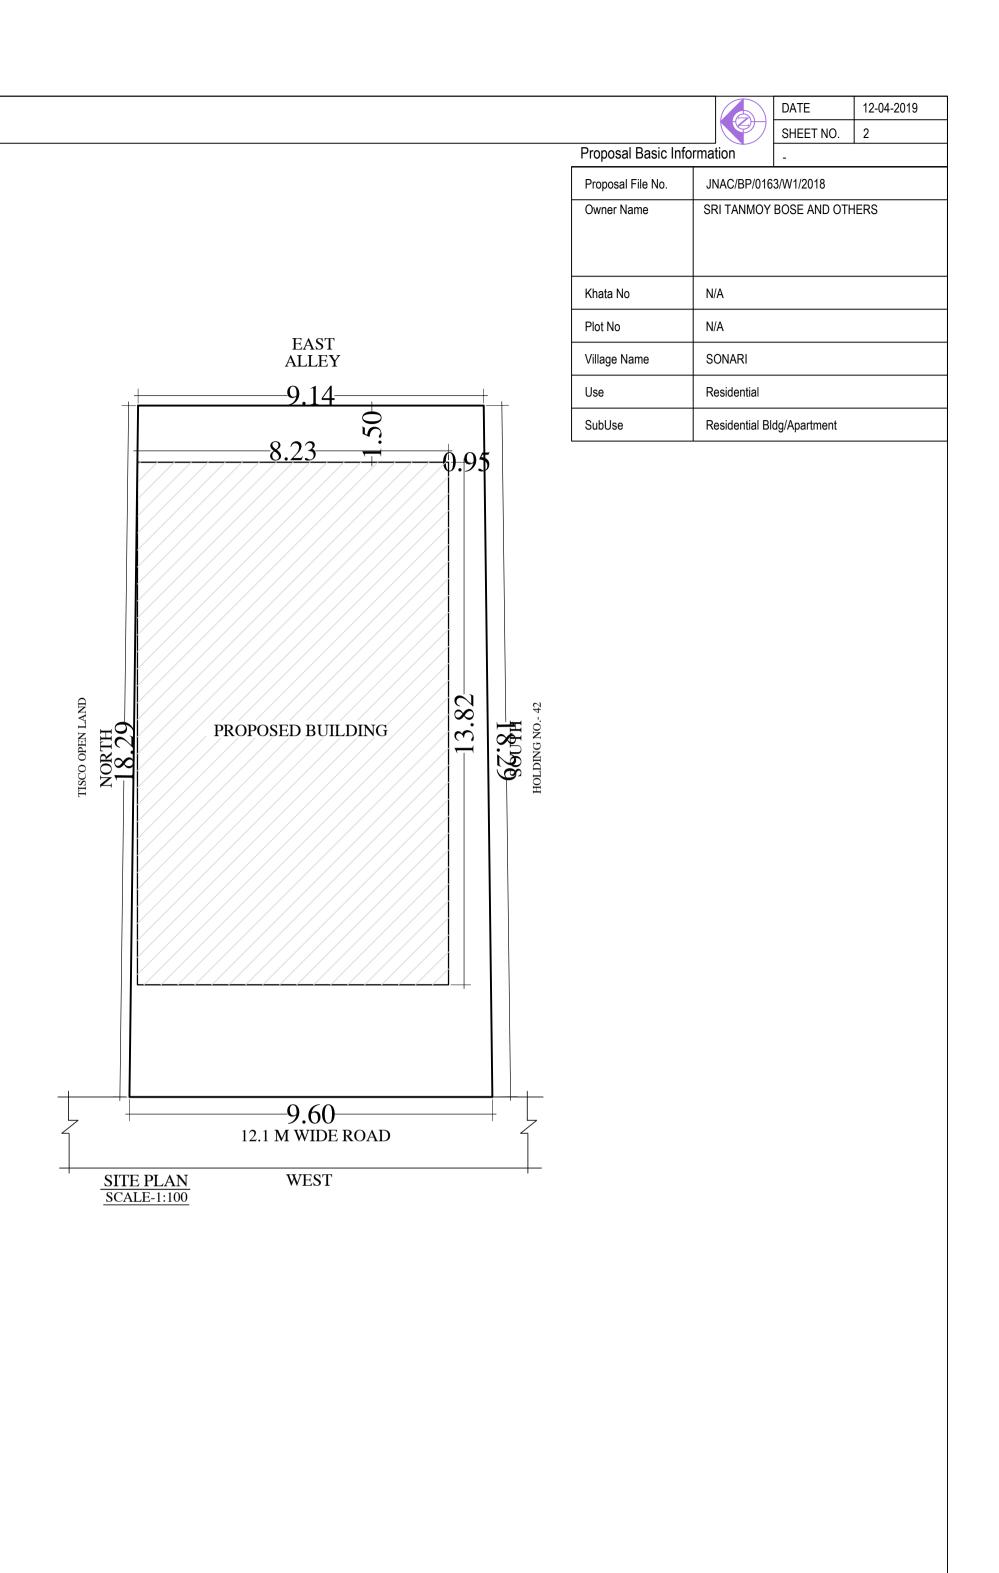



LTP NAME AN MUKESH KU JNAC/ENG/00


AND SIGNATURE	STRUCTURAL ENG'S NAME AND SIGNATURE	BUILDER NAME AND SIGNATURE	DIGITAL SIGNATURE
JMAR 0003/2017			


Project Title :SRI TANMOY BOSE & OTHER'S

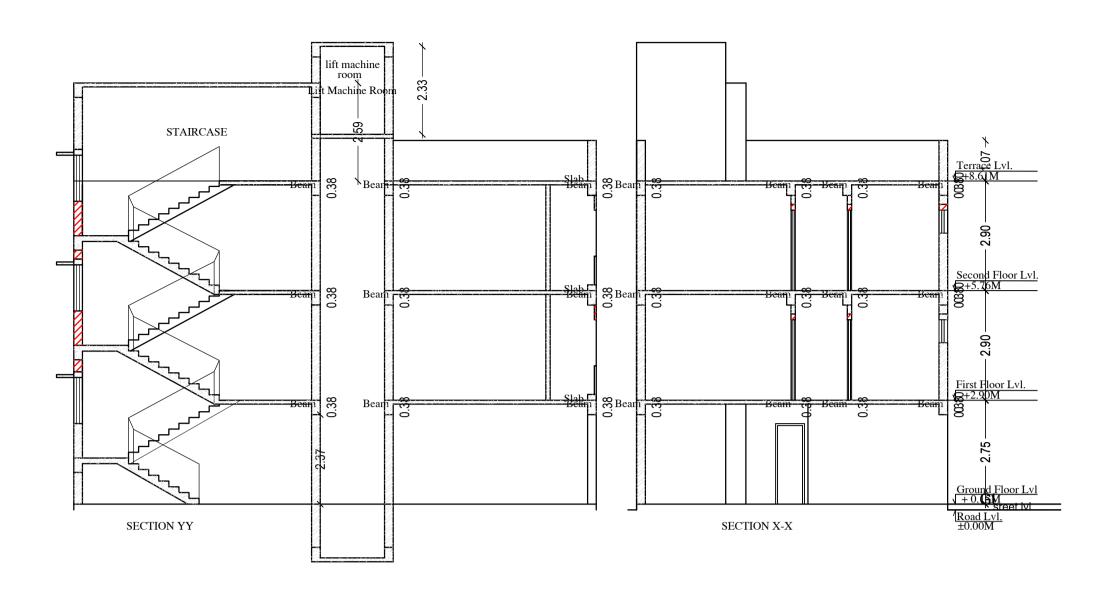

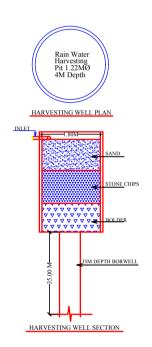

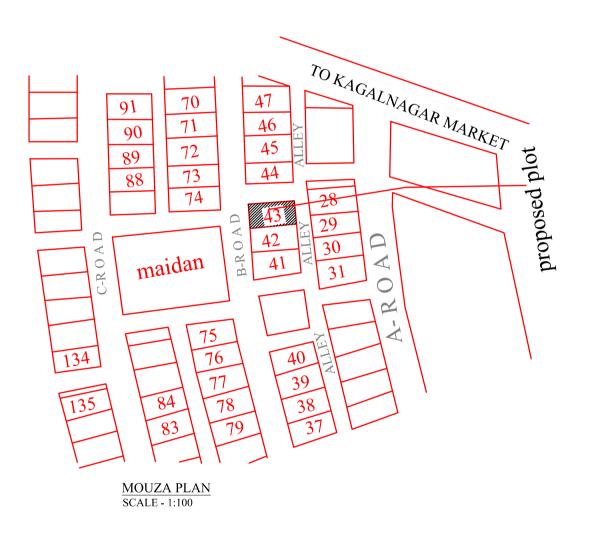

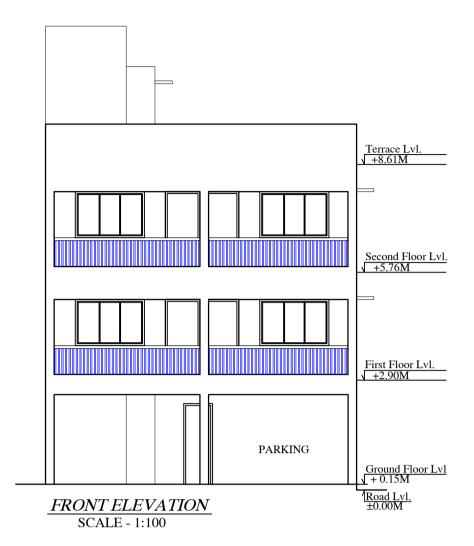

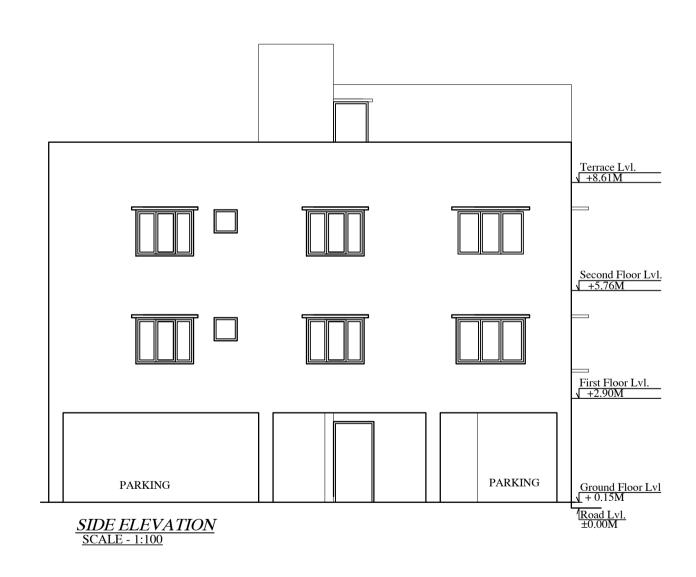

		DATE	12-04-2019
		SHEET NO.	3
Proposal Basic Info	rmation	-	
Proposal File No.	JNAC/BP/0163/W1/2018		
Owner Name	SRI TANMOY	BOSE AND OTH	IERS
Khata No	N/A		
Plot No	N/A		
Village Name	SONARI		
Use	Residential		
SubUse	Residential Bl	dg/Apartment	
	Proposal File No. Owner Name Khata No Plot No Village Name Use	Owner Name SRI TANMOY Khata No N/A Plot No N/A Village Name SONARI Use Residential	Proposal Basic Information SHEET NO. Proposal File No. JNAC/BP/0163/W1/2018 Owner Name SRI TANMOY BOSE AND OTH Khata No N/A Plot No N/A Village Name SONARI Use Residential

ND SIGNATURE	STRUCTURAL ENG'S NAME AND SIGNATURE	BUILDER NAME AND SIGNATURE	DIGITAL SIGNATURE
MAR			
003/2017			