
# Project Title: SRI JHARU RAM & OTHER'S

SITE PLAN

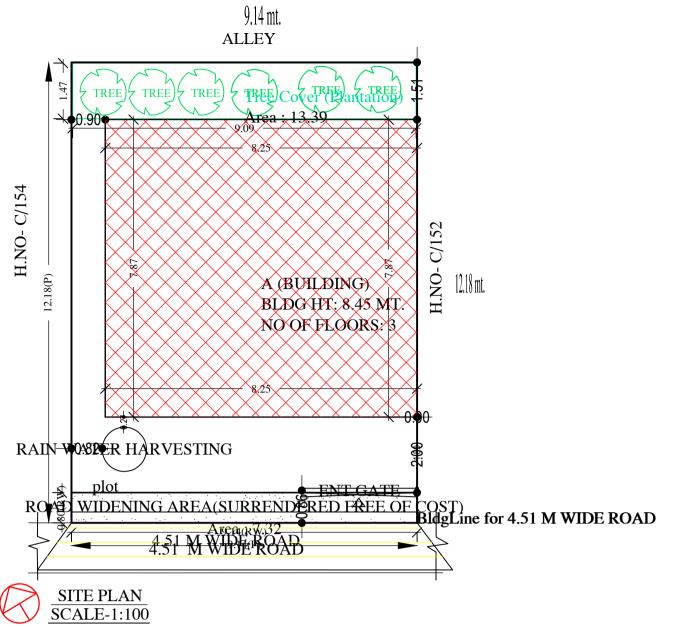

#### FAR & Tenement Details (Table 4c-1)

 Area (Sq.mt.)
 Units
 Car
 Visitors Car
 TwoWheeler

 Reqd. (Prop. Reqd./Unit (Sq.mt.)
 Reqd. (Unit (Sq.mt.))
 Reqd. (Unit (Sq.mt.))

>0 1 2.00 1.00 2 - - - - - -

Area 13.50

13.50

27.00

13.50

13.50 4.00

4.00

22.08 84.08

Required Parking(Table 7a)

Type

(BUILDING) Residential Bldg/Apartment

Parking Check (Table 7b)

Vehicle Type

Car

Two Stack.Car

**Total Car** 

Visitor's Car Parking

Total Visitor Parking

TwoWheeler Total TwoWheeler

Other Parking

Total

Residential

Area

25.00

12.50

4.00

41.50

Building Name

		`						
Building	No. of Same Bldg	Total Built Up Area (Sq.mt.)	Deductions (Area in Sq.mt.)	Proposed FAR Area (Sq.mt.)	Add Area In FAR (Sq.mt.)	Total FAR Area (Sq.mt.)	Total Consumed Additional FAR Area	Tnmt (No.)
			Parking	Resi.	Stair	(= 4)	(Sq.mt.)	
A (BUILDING)	1	194.67	53.09	129.78	11.80	141.58	141.58	02
Grand Total :	1	194.67	53.09	129.78	11.80	141.58	141.58	02

#### 15-06-2019 SHEET NO. 1 Proposal Basic Information

Proposal File No.	JNAC/BP/0161/W1/2018
Owner Name	Sri Jharu Ram And Others
Khata No	N/A
Plot No	N/A
Village Name	SONARI
Use	Residential

	Use		Residential
	SubUse	Э	Residential Bldg/Apartment
NT		VERSION NO	.: 1.0.36

AREA STATEMENT	VERSION NO.: 1.0.36	
JAMSHEDPUR NAC	VERSION DATE: 29/04/2019	
PROJECT DETAIL:		
Region: JHARKHAND URBAN LOCAL BODIES	Plot Use: Residential	
District: EAST SINGHBHUM	Plot SubUse: Residential Bldg/Apa	ırtment
Authority: JAMSHEDPUR NAC	PlotNearbyReligiousStructure: NA	
Inward_No: JNAC/BP/0161/W1/2018	Plot/SubPlot No: N/A	
Application Type: General Proposal	North: CTS No ALLEY	
Project Type: Building Permission	South: Road Width - 6.10	
Nature of Development: New	East: CTS No HOLDING NO C	0/152
Location of Development Area: Old Area	West: CTS No HOLDING NO (	C/154
AREA DETAILS:		SQ.MT.
AREA OF PLOT (Minimum)	(A)	111.4
Deduction for NetPlot Area		

Alea		
AREA DETAILS:		
AREA OF PLOT (Minimum)	(A)	
Deduction for NetPlot Area		
Surrender Free of Cost		
Total		
NET AREA OF PLOT(Gross Plot Area - Deduction from Gross Plot area)	(A-Deductions)	
Deduction for Balance Plot Area(from Gros	ss Plot Area)	

Deduction for Balance Plot Area(from Gro		
Surrender Free of Cost		7.3
Common Plot		13.3
Total		20.7
BALANCE AREA OF PLOT(Net Plot Area - Recreational/Amenity space)	(A-Deductions)	90.6
PLOT AREA FOR COVERAGE(Net Plot Area)	(A-Deductions)	104.0
Plot Area for FAR (Net Plot Area + RoadWidening Area)	(A-Deductions)	111.4
COVERAGE CHECK		
Permissible Coverage area (	70.00 % )	72.8
Proposed Coverage Area ( 6:	2.35 % )	64.8
	Surrender Free of Cost Common Plot Total BALANCE AREA OF PLOT(Net Plot Area - Recreational/Amenity space) PLOT AREA FOR COVERAGE(Net Plot Area) Plot Area for FAR (Net Plot Area + RoadWidening Area) COVERAGE CHECK Permissible Coverage area (	Common Plot Total  BALANCE AREA OF PLOT(Net Plot Area - Recreational/Amenity space)  PLOT AREA FOR COVERAGE(Net Plot Area)  Plot Area for FAR (Net Plot Area + RoadWidening Area)  (A-Deductions)  (A-Deductions)

64.89 7.97

167.10 167.10

129.77

141.57

141.57

Balance coverage area (7.66 %) FAR CHECK Perm. FAR Area (1.50) Residential FAR Proposed FAR Area Total Proposed FAR Area Consumed FAR (Factor) Balance FAR Area

Total Prop. Coverage Area ( 62.35 % )

Total Proposed BuiltUp Area 194.67 ARCHITECT (Regd)
ENGGINEER (Regd)
SUPERVISOR (Regd)
OWNER (Regd) SATISH KUMAR Sri Jharu Ram And Others DEVELOPMENT AUTHORITY LOCAL BODY

COLOR INDEX	
PLOT BOUNDARY	
ABUTTING ROAD	
PROPOSED CONSTRUCTION	
COMMON PLOT	
ROAD WIDENING AREA	
EXISTING (To be retained)	
EXISTING (To be demolished)	

## Buildingwise Floor FAR Details


BUILT UP AREA CHECK

	Building	Name	Total		
Floor Name	A (BUILI	DING)			
1 loor ivallie	Proposed Built Up Area	Proposed FAR Area	Total Proposed Built	Total FAR Area	
	(Sq.mt.)	(Sq.mt.)	Up Area (Sq.mt.)	(Sq.mt.)	
Parking Floor	64.89	11.80	64.89	11.80	
First Floor	64.89	64.89	64.89	64.89	
Second Floor	64.89	64.89	64.89	64.89	
Terrace Floor	0.00	0.00	0.00	0.00	
Total :	194.67	141.58	194.67	141.58	

## Building USE/SUBUSE Details

Building Name	Building Use	Building SubUse	Building Structure
A (BUILDING)	Residential	Residential Bldg/Apartment	Non-Highrise

LTP NAME AND SIGNATURE	STRUCTURAL ENG'S NAME AND SIGNATURE	BUILDER NAME AND SIGNATURE	DIGITAL SIGNATURE
SATISH KUMAR JNAC/DFTMN/0004/2017			

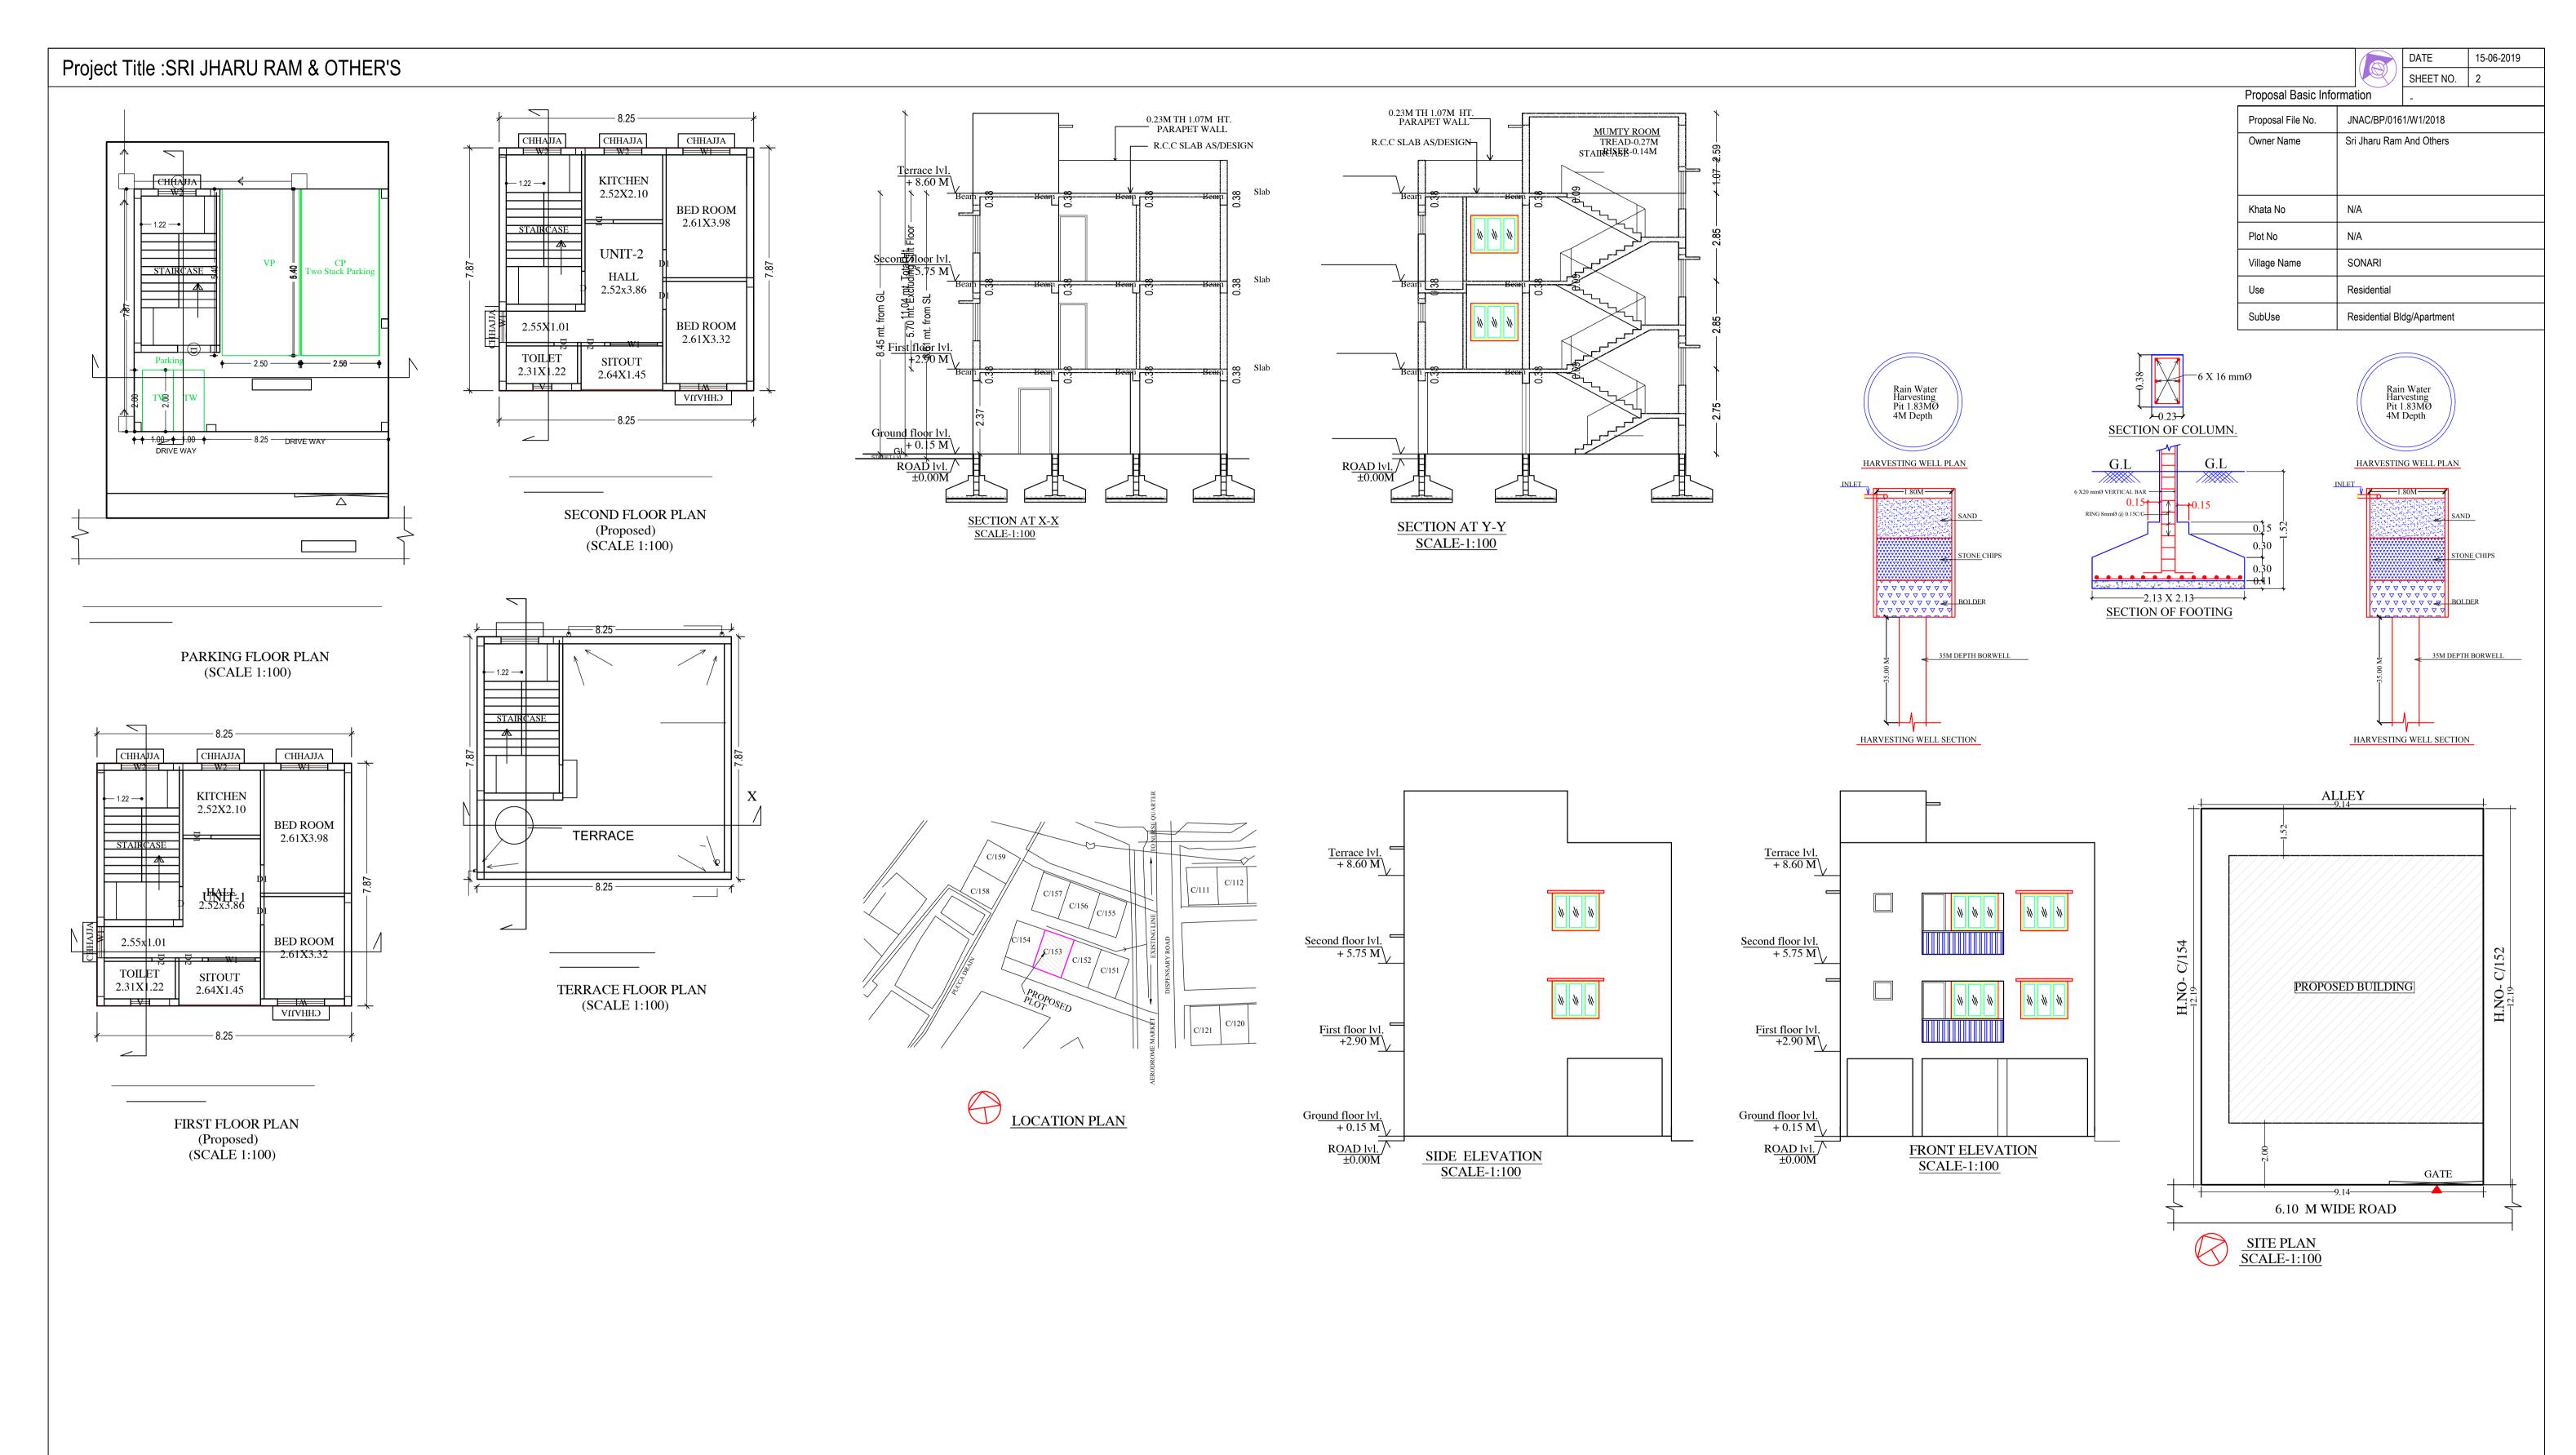

# Building :A (BUILDING)

Floor Name	Total Built Up Area (Sq.mt.)	Deductions (Area in Sq.mt.)	Proposed FAR Area (Sq.mt.)	Add Area In FAR (Sq.mt.)	Total FAR Area (Sq.mt.)	Total Consumed Additional FAR Area	Tnmt (No.)
		Parking	Resi.	Stair		(Sq.mt.)	
Parking Floor	64.89	53.09	0.00	11.80	11.80	11.80	00
First Floor	64.89	0.00	64.89	0.00	64.89	64.89	01
Second Floor	64.89	0.00	64.89	0.00	64.89	64.89	01
Terrace Floor	0.00	0.00	0.00	0.00	0.00	0.00	00
Total :	194.67	53.09	129.78	11.80	141.58	141.58	02
Total Number of Same Buildings	1						

Total: 194.67 53.09 129.78 11.80 141.58 141.58 02

### SCHEDULE OF DOOR:

BUILDING NAME	NAME	LENGTH	HEIGHT	NOS		
A (BUILDING)	D2	0.76	2.13	04		
A (BUILDING)	D1	0.91	2.13	06		
A (BUILDING)	D	1.07	2.13	02		
COMPANIE OF WINDOWS IEVER A FROM						

## SCHEDULE OF WINDOW/VENTILATION:

BUILDING NAME	NAME	LENGTH	HEIGHT	NOS
A (BUILDING)	V	0.61	0.61	02
A (BUILDING)	W1	1.00	1.22	02
A (BUILDING)	W2	1.22	1.22	05
A (BUILDING)	W/1	1 52	1 22	06

UnitBUA	Table for	Building :A	(BUILDING)

FLOOR	Name	UnitBUA Type	UnitBUA Area	Carpet Area	No. of Rooms	No. of Teneme
FIRST FLOOR PLAN	UNIT-1	FLAT	64.89	55.04	6	1
SECOND FLOOR PLAN	UNIT-2	FLAT	64.89	55.04	6	1
Total:	-	-	129.78	110.08	12	2

LTP NAME AND SIGNATURE	STRUCTURAL ENG'S NAME AND SIGNATURE	BUILDER NAME AND SIGNATURE	DIGITAL SIGNATURE
SATISH KUMAR JNAC/DFTMN/0004/2017			