
Project Title :SRI NARENDRA KUMAR

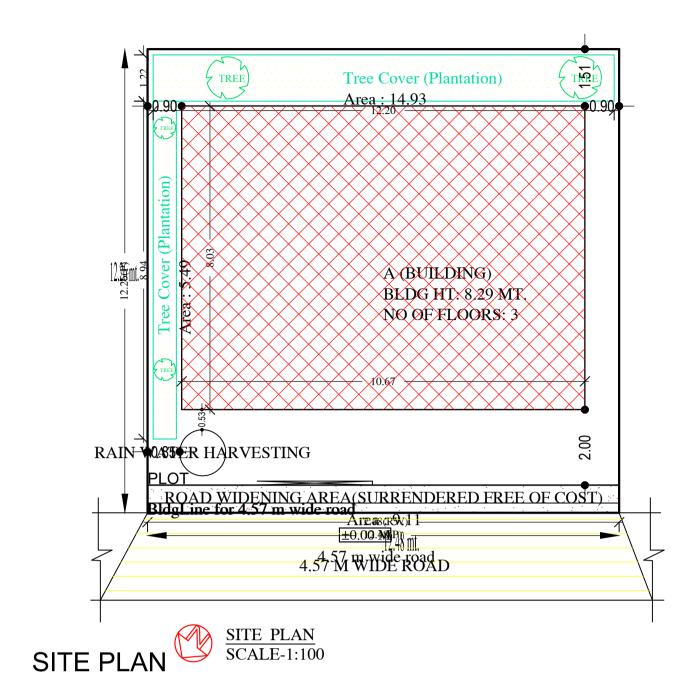

| AREA STATEMENT | VERSION NO.: 1.0.27 | | | | |
|---|---|--|--|--|--|
| JAMSHEDPUR NAC | VERSION DATE: 18/05/2018 | | | | |
| PROJECT DETAIL: | 1 | | | | |
| Region: JHARKHAND URBAN LOCAL BODIES | Plot Use: Residential | | | | |
| District: EAST SINGHBHUM | Plot SubUse: Residential Bldg/Apartment | | | | |
| Authority: JAMSHEDPUR NAC | PlotNearbyReligiousStructure: | - | | | |
| Inward No: JNAC/BP/0024/W1/2018 | Plot/SubPlot No: N/A | | | | |
| Application Type: General Proposal | North: Road Width - 6.10 MTR | | | | |
| Project Type: Building Permission | South: Road Width - ALLEY | | | | |
| Nature of Development: New | East: Plot No 109 B | | | | |
| Location of Development Area: Old | West: Plot No 107 | | | | |
| Area | | | | | |
| AREA DETAILS: | | SQ.MT. | | | |
| AREA OF PLOT (Minimum) | (A) | 153.01 | | | |
| Deduction for NetPlot Area | | | | | |
| Surrender Free of Cost | | 9.11 | | | |
| | | 9.11 | | | |
| NET AREA OF PLOT(Gross Plot Area - Deduction from Gross Plot | (A-Deductions) | 143.00 | | | |
| area) | (A-Deductions) | 143.90 | | | |
| Deduction for Balance Plot Area(from Gro | uss Plot Area) | | | | |
| Surrender Free of Cost | | 9.11 | | | |
| Common Plot | | 20.42 | | | |
| Total | | 29.53 | | | |
| BALANCE AREA OF PLOT(Net Plot | | 20.00 | | | |
| Area - Recreational/Amenity | (A-Deductions) | 123.48 | | | |
| space) | | | | | |
| PLOT AREA FOR COVERAGE(Net Plot Area) | (A-Deductions) | 143.90 | | | |
| Plot Area for FAR (Net Plot Area + RoadWidening Area) | (A-Deductions) | 153.01 | | | |
| COVERAGE CHECK | | | | | |
| Permissible Coverage area (| 70.00 %) | 100.73 | | | |
| Proposed Coverage Area (5 | 9.53 %) | 85.66 | | | |
| Total Prop. Coverage Area (| 59.53 %) | 85.66 | | | |
| Balance coverage area (10. | 47 %) | 15.07 | | | |
| FAR CHECK | | | | | |
| Perm. FAR Area(1.50) | | 229.51 | | | |
| Total Perm. FAR area | | 229.51 | | | |
| Residential FAR | | 171.32 | | | |
| Proposed FAR Area | | 183.12 | | | |
| Total Proposed FAR Area | | 183.12 | | | |
| Consumed FAR (Factor) | | 1.20 | | | |
| Balance FAR Area | | 46.39 | | | |
| BUILT UP AREA CHECK | | | | | |
| Total Proposed BuiltUp Area | | 256.98 | | | |
| ARCHITECT (Regd) | | SATISH KUMAR | | | |
| ENGGINEER (Regd) | | | | | |
| SUPERVISOR (Regd) | | | | | |
| OWNER (Regd) | | Sri. NARENDRA KUMAR JAIN AND OTHERS | | | |
| | | | | | |
| DEVELOPMENT A | UTHORITY | LOCAL BODY | | | |
| | | | | | |

| COLOR INDEX | |
|-----------------------------|--|
| PLOT BOUNDARY | |
| ABUTTING ROAD | |
| PROPOSED CONSTRUCTION | |
| COMMON PLOT | |
| ROAD WIDENING AREA | |
| EXISTING (To be retained) | |
| EXISTING (To be demolished) | |

Buildingwise Floor FAR Details

| | Building | Name | Total | | | |
|---------------|------------------------|-------------------|----------------------|----------------|--|--|
| Floor Name | A (BUILI | DING) | i otai | | | |
| r ioor marrie | Proposed Built Up Area | Proposed FAR Area | Total Proposed Built | Total FAR Area | | |
| | (Sq.mt.) | (Sq.mt.) | Up Area (Sq.mt.) | (Sq.mt.) | | |
| Parking Floor | 85.66 | 11.80 | 85.66 | 11.80 | | |
| First Floor | 85.66 | 85.66 | 85.66 | 85.66 | | |
| Second Floor | 85.66 | 85.66 | 85.66 | 85.66 | | |
| Terrace Floor | 0.00 | 0.00 | 0.00 | 0.00 | | |
| Total : | 256.98 | 183.12 | 256.98 | 183.12 | | |

Building USE/SUBUSE Details

| Building Name | Building Use | Building SubUse | Building Structure |
|---------------|--------------|----------------------------|--------------------|
| A (BUILDING) | Residential | Residential Bldg/Apartment | Non-Highrise |
| | | | |

Required Parking(Table 7a)

| Building | Building | Туре | Quite Line | Area | Un | its | | Car | | Visit | ors Car | | Two | Wheeler | |
|-----------------|-------------------------|----------------|------------|-------|-------|------------|-------|-------|------------|-------|---------|------------|-------|---------|--|
| Name | туре | pe SubUse | (Sq.mt.) | Reqd. | Prop. | Reqd./Unit | Reqd. | Prop. | Reqd./Unit | Reqd. | Prop. | Reqd./Unit | Reqd. | Prop. | |
| | Desidential | > 0 | 1 | 2.00 | 1.00 | 2 | - | - | - | - | - | - | - | | |
| A (BUILDING) | Residential Residential | Bldg/Apartment | > 0 | 1 | 2.00 | - | - | - | - | - | - | 1 | 2 | - | |
| | | > 0 | 1 | 2.00 | - | - | - | 1 | 1 | - | - | - | - | | |
| | Total : | | - | - | - | - | 2 | 2 | - | 1 | 1 | - | 2 | 2 | |

Parking Check (Table 7b)

| Vehicle Type | Re | qd. | Prop. | | |
|-----------------------|-----|-------|-------|-------|--|
| venicie rype | No. | Area | No. | Area | |
| Car | - | - | 2 | 25.00 | |
| Total Car | 2 | 25.00 | 2 | 25.00 | |
| Visitor's Car Parking | 1 | 12.50 | 1 | 12.50 | |
| TwoWheeler | 2 | 4.00 | 2 | 4.00 | |
| Other Parking | - | | - | 32.36 | |
| Total | 41. | .50 | | 73.86 | |

| | | DATE | 22-06-2018 |
|---------------------|----------------|---------------|------------|
| | | SHEET NO. | 1 |
| Proposal Basic Info | rmation | - | |
| Proposal File No. | JNAC/BP/002 | 4/W1/2018 | |
| Owner Name | Sri. NARENDF | ra kumar jain | AND OTHERS |
| | | | |
| | | | |
| Khata No | N/A | | |
| Plot No | N/A | | |
| Village Name | SAKCHI | | |
| Use | Residential | | |
| SubUse | Residential Bl | dg/Apartment | |

FAR & Tenement Details (Table 4c-1)


| Building | No. of Same Bldg | Total Built Up Area (Sq.mt.) | Deductions (Area in Sq.mt.) | Proposed FAR Area (Sq.mt.) | Add Area In FAR (Sq.mt.) | Total Consumed Additional FAR Area | | Tnmt (No.) |
|-----------------|---------------------|---------------------------------|-----------------------------------|----------------------------------|-----------------------------|---|----------|------------|
| | | | Parking | Resi. | Stair | | (Sq.mt.) | |
| A (BUILDING) | 1 | 256.98 | | 171.32 | 11.80 | 183.12 | 183.12 | 02 |
| Grand Total : | 1 | 256.98 | 73.86 | 171.32 | 11.80 | 183.12 | 183.12 | 02 |

LTP NAME AND SIGNATURE


SATISH KUMAR JNAC/DFTMN/0004/2017

STRUCTURAL ENG'S NAME AND SIGNATURE BUILDER NAME AND SIGNATURE

Project Title :SRI NARENDRA KUMAR

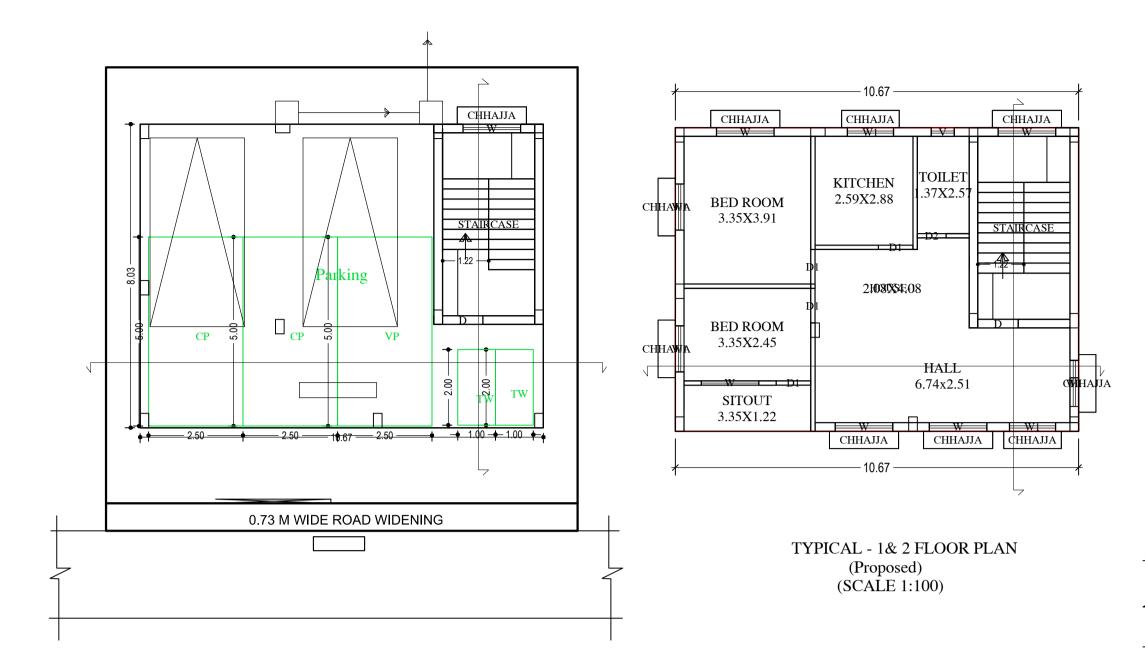

PARKING FLOOR PLAN (SCALE 1:100)

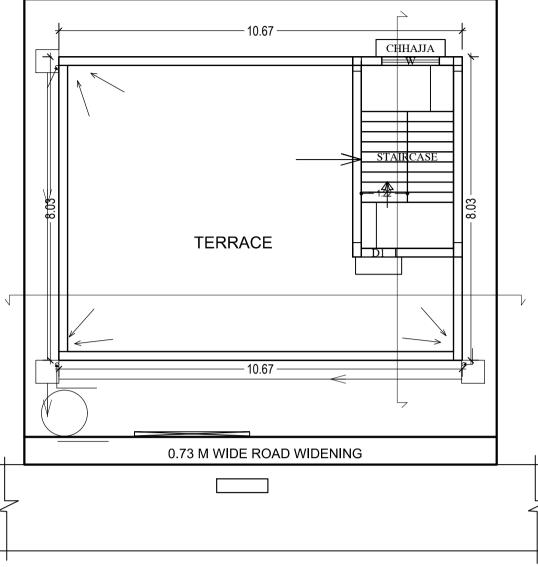

Building :A (BUILDING)

| Floor Name | Total Built Up Area (Sq.mt.) | Deductions (Area in Sq.mt.) | Proposed FAR Area (Sq.mt.) | Add Area In FAR (Sq.mt.) | Total FAR Area (Sq.mt.) | Total Consumed Additional FAR Area | Tnmt (No.) |
|--------------------------------------|---------------------------------|-----------------------------------|----------------------------------|-----------------------------|----------------------------|---|------------|
| | | Parking | Resi. | Stair | | (Sq.mt.) | |
| Parking Floor | 85.66 | 73.86 | 0.00 | 11.80 | 11.80 | 11.80 | 00 |
| First Floor | 85.66 | 0.00 | 85.66 | 0.00 | 85.66 | 85.66 | 01 |
| Second Floor | 85.66 | 0.00 | 85.66 | 0.00 | 85.66 | 85.66 | 01 |
| Terrace Floor | 0.00 | 0.00 | 0.00 | 0.00 | 0.00 | 0.00 | 00 |
| Total : | 256.98 | 73.86 | 171.32 | 11.80 | 183.12 | 183.12 | 02 |
| Total Number of Same Buildings | 1 | | | | | | |
| Total : | 256.98 | 73.86 | 171.32 | 11.80 | 183.12 | 183.12 | 02 |

TERRACE FLOOR PLAN (SCALE 1:100)

| | | DATE | 22-06-2018 |
|---------------------|----------------|---------------|--------------|
| | | SHEET NO. | 2 |
| Proposal Basic Info | rmation | - | |
| Proposal File No. | JNAC/BP/002 | 4/W1/2018 | |
| Owner Name | Sri. NARENDF | RA KUMAR JAIN | I AND OTHERS |
| | | | |
| | | | |
| Khata No | N/A | | |
| Plot No | N/A | | |
| Village Name | SAKCHI | | |
| Use | Residential | | |
| SubUse | Residential Bl | dg/Apartment | |

SCHEDULE OF DOOR:

| BUILDING NAME | NAME | LENGTH | HEIGHT | NOS | | |
|---------------------------------|------|--------|--------|-----|--|--|
| A (BUILDING) | D2 | 0.76 | 2.13 | 02 | | |
| A (BUILDING) | D1 | 0.91 | 2.13 | 08 | | |
| A (BUILDING) | D | 1.07 | 2.13 | 02 | | |
| SCHEDULE OF WINDOW/VENTILATION: | | | | | | |
| BUILDING NAME | NAME | LENGTH | HEIGHT | NOS | | |


| BUILDING NAME | NAME | LENGTH | HEIGHT | NOS |
|---------------|------|--------|--------|-----|
| A (BUILDING) | V | 0.61 | 0.61 | 02 |
| A (BUILDING) | W1 | 1.22 | 1.22 | 10 |
| A (BUILDING) | W | 1.52 | 1.22 | 12 |


UnitBUA Table for Building :A (BUILDING)

| FLOOR | Name | UnitBUA Type | UnitBUA Area | Carpet Area | No. of Rooms | No. of Tenement |
|------------------------------|---------|--------------|--------------|-------------|--------------|-----------------|
| TYPICAL - 1& 2 FLOOR PLAN | HOUSE-1 | FLAT | 85.66 | 73.89 | 6 | 2 |
| Total: | - | - | 171.32 | 147.79 | 12 | 2 |


| TP NAME AND SIGNATURE | STRUCTURAL ENG'S NAME AND SIGNATURE | BUILDER NAME AND SIGNATURE |
|-----------------------|-------------------------------------|----------------------------|
| SATISH KUMAR | | |
| NAC/DFTMN/0004/2017 | | |




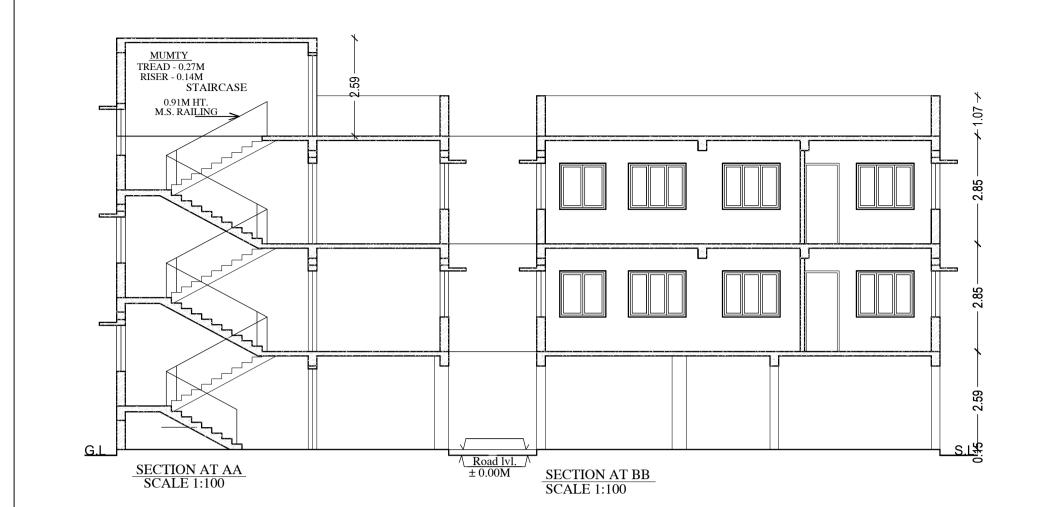


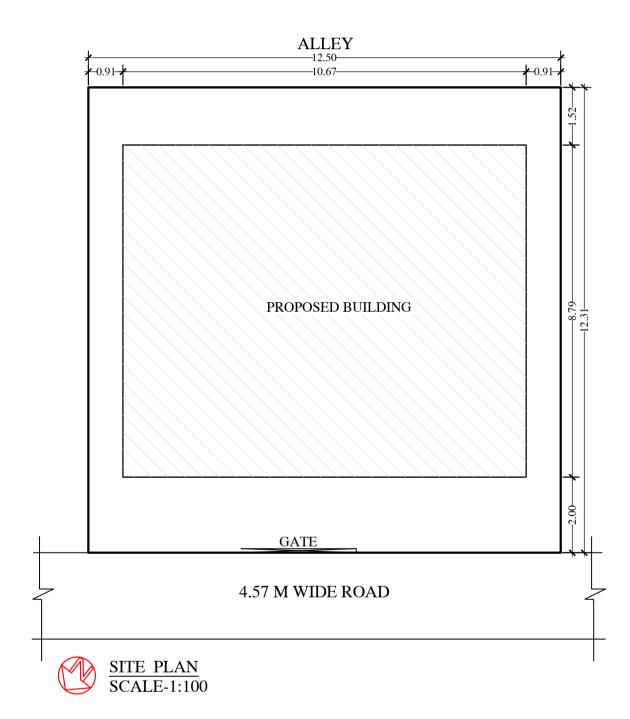




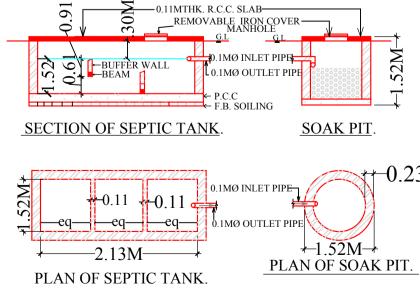

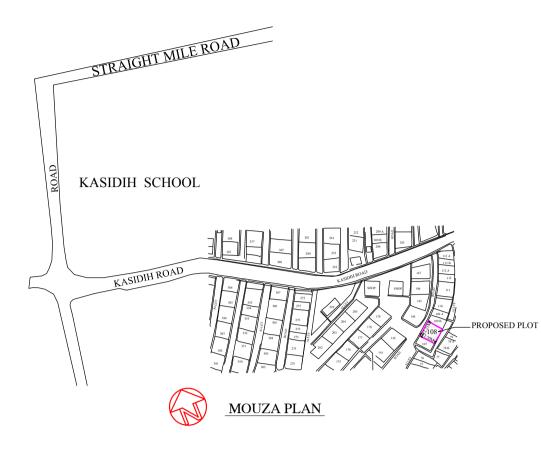

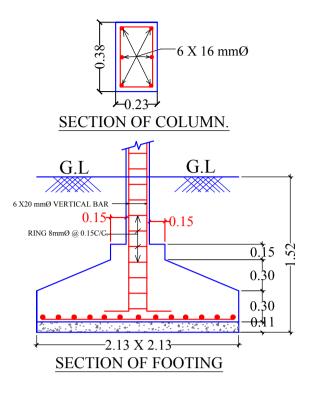

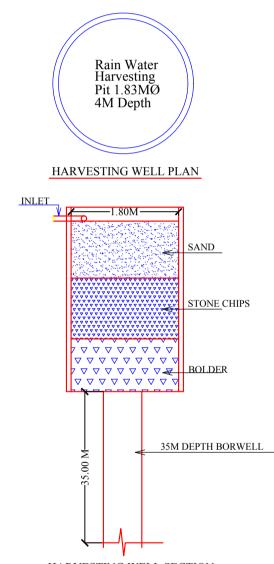

HARVESTING WELL SECTION

0.23M

| | | DATE | 22-06-2018 |
|---------------------|------------------------------|--------------|--------------|
| | | SHEET NO. | 3 |
| Proposal Basic Info | rmation | - | |
| Proposal File No. | JNAC/BP/002 | | |
| Owner Name | Sri. NARENDRA KUMAR JAIN AND | | I AND OTHERS |
| | | | |
| | | | |
| Khata No | N/A | | |
| Plot No | N/A | | |
| Village Name | SAKCHI | | |
| Use | Residential | | |
| SubUse | Residential Bl | dg/Apartment | |
| | | | |

STRUCTURAL ENG'S NAME AND SIGNATURE BUILDER NAME AND SIGNATURE LTP NAME AND SIGNATURE SATISH KUMAR JNAC/DFTMN/0004/2017