



## Project Title :SRI TAPAS KUMAR BAL

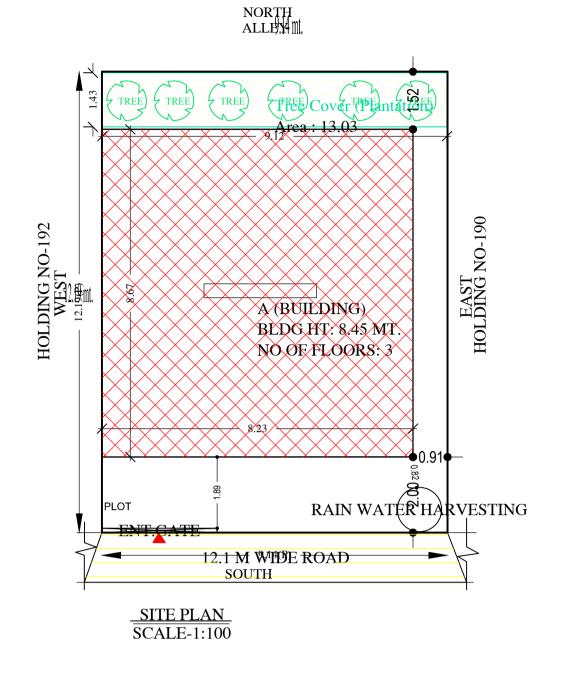

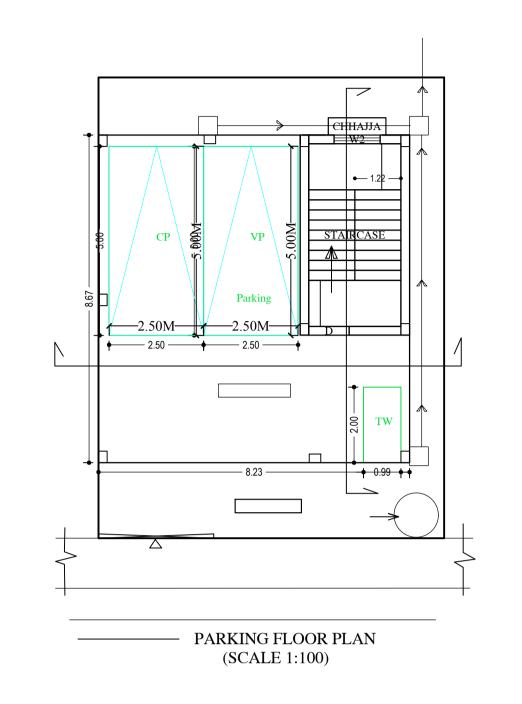

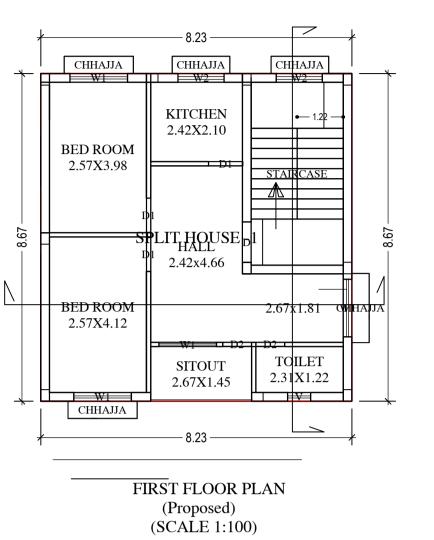

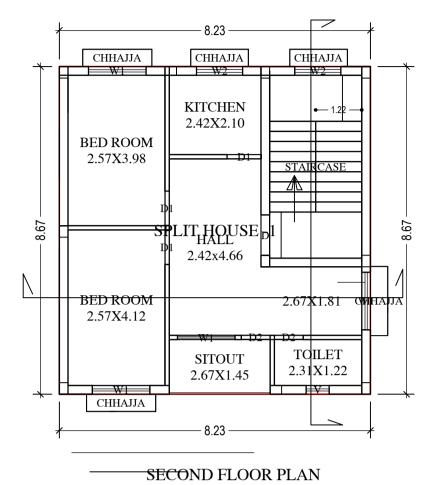

(Proposed) (SCALE 1:100)

FAR & Tenement Details (Table 4c-1)

Building	No. of Same Bldg	Total Built Up Area (Sq.mt.)	Deductions (Area in Sq.mt.)	Proposed FAR Area (Sq.mt.)	Add Area In FAR (Sq.mt.)	Total FAR Area (Sq.mt.)	Total Consumed Additional FAR Area (Sq.mt.)	Tnmt (No.)
			Parking	Resi.	Stair			
A (BUILDING)	1	226.52	72.04	142.68	11.80	154.48	154.48	01
Grand Total :	1	226.52	72.04	142.68	11.80	154.48	154.48	01

DATE SHEET NO. 1 Proposal Basic Information JNAC/BP/0089/W1/2018 Proposal File No. SRI TAPAS KUMAR BAL Khata No Plot No SONARI Village Name Use Residential Residential Bldg/Apartment SubUse

03-09-2018

	I			
AREA STATEMENT	VERSION NO.: 1.0.28			
JAMSHEDPUR NAC	VERSION DATE: 30/06/2018			
PROJECT DETAIL:	1			
Region: JHARKHAND URBAN LOCAL BODIES	Plot Use: Residential			
District: EAST SINGHBHUM	Plot SubUse: Residential Bldg/Apa	artment		
Authority: JAMSHEDPUR NAC	PlotNearbyReligiousStructure: NA			
Inward No: JNAC/BP/0089/W1/2018	Plot/SubPlot No: N/A			
Application Type: General Proposal	North: CTS No ALLEY			
Project Type: Building Permission	South: CTS No 12.19 M WIDE F	ROAD		
Nature of Development: New	East: CTS No HOLDING NO	190		
Location of Development Area: Old				
Area	West: CTS No HOLDING NO	192		
AREA DETAILS:		SQ.MT.		
AREA OF PLOT (Minimum)	(A)	111.48		
NET AREA OF PLOT(Gross Plot Area				
- Deduction from Gross Plot	(A-Deductions)	111.48		
area)				
Deduction for Balance Plot Area(from Gro	ss Plot Area)			
Common Plot		13.03		
Total		13.03		
BALANCE AREA OF PLOT(Net Plot				
Area - Recreational/Amenity	(A-Deductions)	98.45		
space)				
PLOT AREA FOR COVERAGE(Net Plot Area)	(A-Deductions)	111.48		
Plot Area for FAR (Net Plot Area				
+ RoadWidening Area)	(A-Deductions)	111.48		
COVERAGE CHECK				
Permissible Coverage area (	70.00 % )	78.04		
Proposed Coverage Area ( 63	•	71.34		
Total Prop. Coverage Area (	•	71.34		
Balance coverage area ( 6.01	•	6.70		
FAR CHECK	, , ,	0.10		
Perm. FAR Area ( 2.50 )		278.70		
Total Perm. FAR area		278.70		
Residential FAR		142.68		
Proposed FAR Area		154.48		
Total Proposed FAR Area	154.48			
Consumed FAR (Factor)		1.39		
Balance FAR Area	124.22			
BUILT UP AREA CHECK	124.22			
Total Proposed BuiltUp Area				
ARCHITECT (Regd)	226.52			
ENGGINEER (Regd)	SATISH KUMAR			
, , ,				
SUPERVISOR (Regd)		ODI TADAO KURAS SAL		
OWNER (Regd)	T	SRI TAPAS KUMAR BAL		
BEVEL 0.01	LITHODITY	10041 5057		
DEVELOPMENT AI	UTHORITY T	LOCAL BODY		

COLOR INDEX	
PLOT BOUNDARY	
ABUTTING ROAD	
PROPOSED CONSTRUCTION	
COMMON PLOT	
ROAD WIDENING AREA	
EXISTING (To be retained)	
EXISTING (To be demolished)	

## Buildingwise Floor FAR Details

Floor Name	Building	Name	Total		
	A (BUILI	DING)	Total		
	Proposed Built Up Area	Proposed FAR Area	Total Proposed Built	Total FAR Area	
	(Sq.mt.)	(Sq.mt.)	Up Area (Sq.mt.)	(Sq.mt.)	
Parking Floor	83.84	11.80	83.84	11.80	
First Floor	71.34	71.34	71.34	71.34	
Second Floor	71.34	71.34	71.34	71.34	
Terrace Floor	0.00	0.00	0.00	0.00	
Total :	226.52	154.48	226.52	154.48	

## Building USE/SUBUSE Details

Building Name	Building Use	Building SubUse	Building Structure
A (BUILDING)	Residential	Residential Bldg/Apartment	Non-Highrise

LTP NAME AND SIGNATURE	STRUCTURAL ENG'S NAME AND SIGNATURE	BUILDER NAME AND SIGNATURE
SATISH KUMAR JNAC/DFTMN/0004/2017		

SITE PLAN

