
Project Title: SRI RAM GOPAL AGARWAL

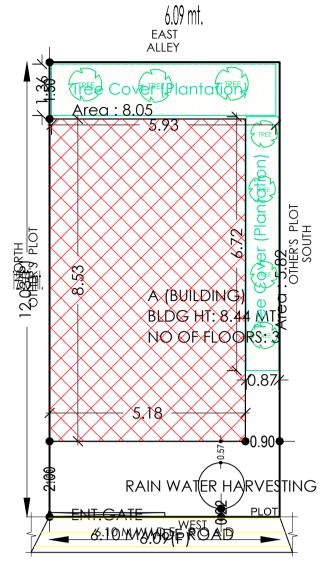

| GROUND FLOOR PLAN SHOWING DRAINAGE SCALE:-1:100 | |
|---|--|

| AREA STATEMENT | VERSION NO.: 1.0.30 | | |
|---|---------------------------------|---|--|
| JAMSHEDPUR NAC | VERSION DATE: 30/06/2018 | | |
| PROJECT DETAIL: | | | |
| Region: JHARKHAND URBAN | Plot Use: Residential | | |
| LOCAL BODIES District: EAST SINGHBHUM | Plot SubUse: Residential Bldg/A | nortment | |
| | | • | |
| Authority: JAMSHEDPUR NAC | PlotNearbyReligiousStructure: N | IA | |
| Inward_No: JNAC/BP/0124/W1/2018 | Plot/SubPlot No: N/A | 10.5 | |
| Application Type: General Proposal | North: CTS No HOLDING NO. | | |
| Project Type: Building Permission | South: CTS No HOLDING NO | | |
| Nature of Development: New | East: CTS No 4.5 M WIDE AL | LEY | |
| Location of Development Area: Old Area | West: Road Width - 8.23 | | |
| AREA DETAILS: | | SQ.M | |
| AREA OF PLOT (Minimum) | (A) | 73. | |
| NET AREA OF PLOT(Gross Plot Area | (7.7) | 73. | |
| - Deduction from Gross Plot area) | (A-Deductions) | 73 | |
| Deduction for Balance Plot Area(from Gr | ross Plot Area) | | |
| Common Plot | , | 13 | |
| Total | | 13 | |
| BALANCE AREA OF PLOT(Net Plot | | | |
| Area - Recreational/Amenity space) | (A-Deductions) | 59 | |
| PLOT AREA FOR COVERAGE(Net Plot Area) | (A-Deductions) | 7 | |
| Plot Area for FAR (Net Plot Area + RoadWidening Area) | (A-Deductions) | 73 | |
| COVERAGE CHECK | | | |
| Permissible Coverage area | | 51 | |
| Proposed Coverage Area (| | 44 | |
| Total Prop. Coverage Area | | 44 | |
| Balance coverage area (9.6 | 63 %) | 7 | |
| FAR CHECK | | | |
| Perm. FAR Area (2.50) | | 182 | |
| Total Perm. FAR area | | 182 | |
| Residential FAR | | 88 | |
| Proposed FAR Area | | 97 | |
| Total Proposed FAR Area | | 97 | |
| Consumed FAR (Factor) | | 1 | |
| Balance FAR Area | | 85 | |
| BUILT UP AREA CHECK | | | |
| Total Proposed BuiltUp Are | a | 132 | |
| ARCHITECT (Regd) | | SATISH KUMAR | |
| ENGGINEER (Regd) | | | |
| SUPERVISOR (Regd) | | | |
| OWNER (Regd) | | SRI RAM GOPAL AGARWAL AN KAMLA AGARWAL | |
| DEVELOPMENT / | ALITHORITY | LOCAL BODY | |
| DEVELOPINEN I / | NOTHORITI | LOCAL BODY | |

SCHEDULE OF DOOR:

SITE PLAN


| BUILDING NAME | NAME | LENGTH | HEIGHT | NOS | | | |
|---------------|------|--------|--------|-----|--|--|--|
| A (BUILDING) | D2 | 0.76 | 2.13 | 02 | | | |
| A (BUILDING) | D1 | 0.91 | 2.13 | 02 | | | |
| A (BUILDING) | D | 1.07 | 2.13 | 01 | | | |
| A (BUILDING) | OPEN | 2.44 | 2.13 | 01 | | | |
| | | | | | | | |

SCHEDULE OF WINDOW/VENTILATION:

| BUILDING NAME | NAME | LENGTH | HEIGHT | NOS |
|----------------------|------|--------|--------|-----|
| A (BUILDING) | V | 0.60 | 0.61 | 02 |
| A (BUILDING) | W1 | 1.22 | 1.22 | 09 |
| A (BLIII DING) | \\/ | 1 50 | 1 22 | 02 |

Building: A (BUILDING)

| Floor Name | Total Built Up Area (Sq.mt.) | Deductions (Area in Sq.mt.) | Proposed FAR Area (Sq.mt.) | Add Area In FAR (Sq.mt.) | Total FAR Area (Sq.mt.) | Total Consumed Additional FAR Area | Tnmt (No.) |
|--------------------------------|---------------------------------|-----------------------------------|----------------------------------|-----------------------------|----------------------------|---|------------|
| | | | Resi. | Stair | | (Sq.mt.) | |
| Parking Floor | 44.18 | 35.19 | 0.00 | 8.99 | 8.99 | 8.99 | 00 |
| First Floor | 44.18 | 0.00 | 44.18 | 0.00 | 44.18 | 44.18 | 01 |
| Second Floor | 44.18 | 0.00 | 44.18 | 0.00 | 44.18 | 44.18 | 00 |
| Terrace Floor | 0.00 | 0.00 | 0.00 | 0.00 | 0.00 | 0.00 | 00 |
| Total : | 132.54 | 35.19 | 88.36 | 8.99 | 97.35 | 97.35 | 01 |
| Total Number of Same Buildings | 1 | | | | | | |
| Total : | 132.54 | 35.19 | 88.36 | 8.99 | 97.35 | 97.35 | 01 |

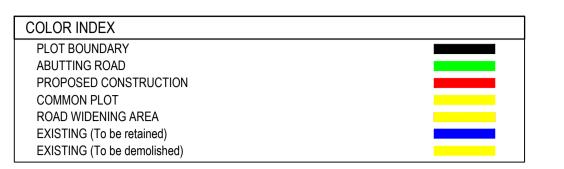

Buildingwise Floor FAR Details


| | Building | Name | Total | | |
|---------------|------------------------|-------------------|----------------------|----------------|--|
| Floor Name | A (BUILI | DING) | Total | | |
| I loor Name | Proposed Built Up Area | Proposed FAR Area | Total Proposed Built | Total FAR Area | |
| | (Sq.mt.) | (Sq.mt.) | Up Area (Sq.mt.) | (Sq.mt.) | |
| Parking Floor | 44.18 | 8.99 | 44.18 | 8.99 | |
| First Floor | 44.18 | 44.18 | 44.18 | 44.18 | |
| Second Floor | 44.18 | 44.18 | 44.18 | 44.18 | |
| Terrace Floor | 0.00 | 0.00 | 0.00 | 0.00 | |
| Total : | 132.54 | 97.35 | 132.54 | 97.35 | |

Building USE/SUBUSE Details

| Building Name | Building Use | Building SubUse | Building Structure |
|---------------|--------------|----------------------------|--------------------|
| A (BUILDING) | Residential | Residential Bldg/Apartment | Non-Highrise |


FAR & Tenement Details (Table 4c-1)

| Buildir | ng | No. of Same Bldg | Total Built Up Area (Sq.mt.) | Deductions (Area in Sq.mt.) | Proposed FAR Area (Sq.mt.) | Add Area In FAR (Sq.mt.) | Total FAR Area (Sq.mt.) | Total Consumed Additional FAR Area | Tnmt (No.) |
|---------------|--------|---------------------|---------------------------------|-----------------------------------|----------------------------------|-----------------------------|-------------------------------|---|------------|
| | | | | Parking | Resi. | Stair | (-4) | (Sq.mt.) | |
| A (BUILDII | NG) | 1 | 132.54 | 35.19 | 88.36 | 8.99 | 97.35 | 97.35 | 01 |
| Grand To | otal : | 1 | 132.54 | 35.19 | 88.36 | 8.99 | 97.35 | 97.35 | 01 |

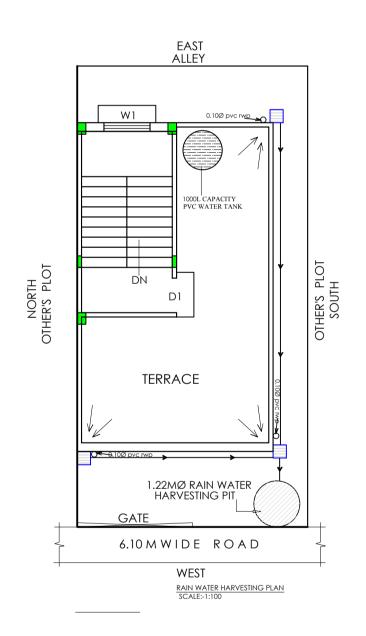




LOCATION PLAN

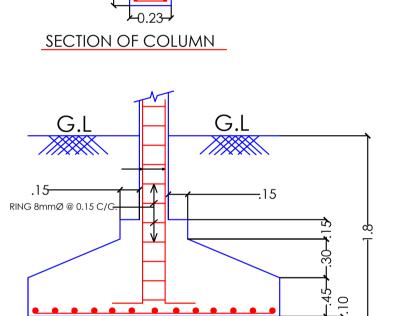

SECTION OF FOOTING

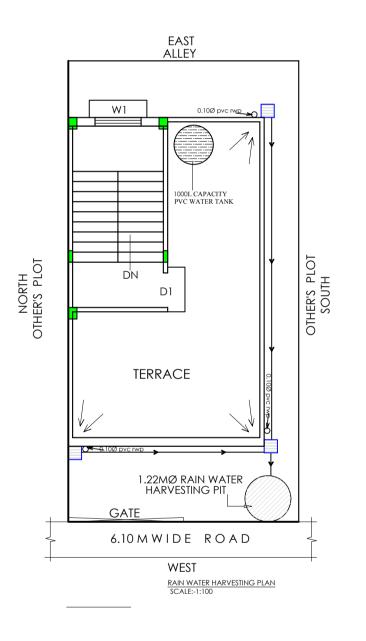

UnitBUA Table for Building :A (BUILDING)

| FLOOR | Name | UnitBUA Type | UnitBUA Area | Carpet Area | No. of Rooms | No. of Tenemer |
|----------------------|---------------|--------------|--------------|-------------|--------------|----------------|
| FIRST FLOOR PLAN | SPLIT HOUSE-1 | FLAT | 88.36 | 78.16 | 3 | 1 |
| SECOND FLOOR PLAN | SPLIT HOUSE-1 | FLAT | 0.00 | 0.00 | 4 | 0 |
| Total: | - | - | 88.36 | 78.16 | 7 | 1 |

| LTP NAME AND SIGNATURE | STRUCTURAL ENG'S NAME AND SIGNATURE | BUILDER NAME AND SIGNATURE | DIGITAL SIGNATURE |
|--------------------------------------|-------------------------------------|----------------------------|-------------------|
| SATISH KUMAR JNAC/DFTMN/0004/2017 | | | |

03-11-2018

SHEET NO. 1

SRI RAM GOPAL AGARWAL AND KAMLA AGARWAL

JNAC/BP/0124/W1/2018

Residential

Residential Bldg/Apartment

Proposal Basic Information

Proposal File No.

Khata No


Plot No

Use

SubUse

Village Name

Project Title: SRI RAM GOPAL AGARWAL CHHAJJA CHHAJJA CHHAJIA CHHAJIA KITCHEN PUJA 2.44X1.57 2.44X2.16 HALL 2.44X3.94 SPLIT HOUSE-1 SPLIT HOUSE/DINING HAJJA 2.44x4.25 TERRACE D2 3.01x3.16 BED ROOM TOILET .20X2.44 3.64X2.44 TOILET 1.83X1.54 CHHAJJA L /---2.50M---СННАЈЈА TERRACE FLOOR PLAN FIRST FLOOR PLAN (SCALE 1:100) SECOND FLOOR PLAN (Proposed) (Proposed) (SCALE 1:100) (SCALE 1:100) PARKING FLOOR PLAN (SCALE 1:100)

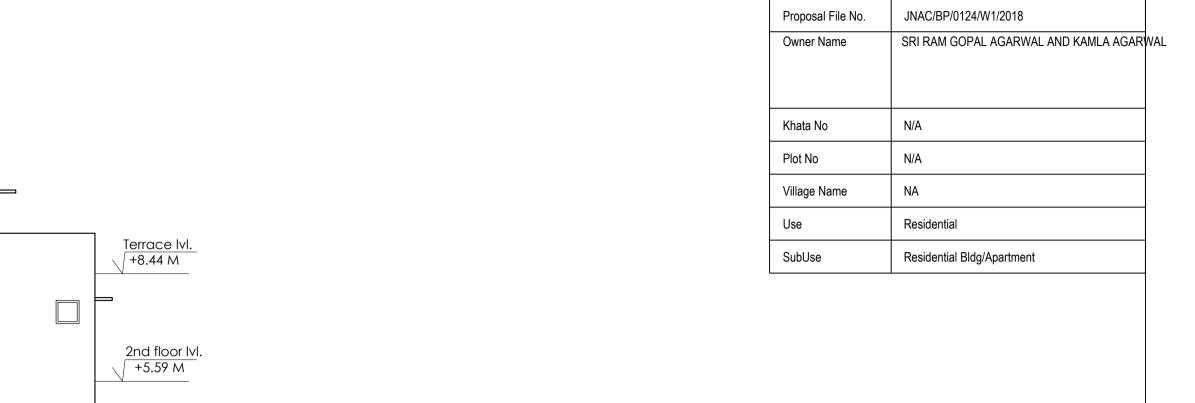

1st floor IVI. +2.74 M

Ground floor IVI. +0.15M


**ROAD LVL. ±0.00 M


FRONT ELEVATION SCALE:-1:100

03-11-2018

SHEET NO. 2

Proposal Basic Information

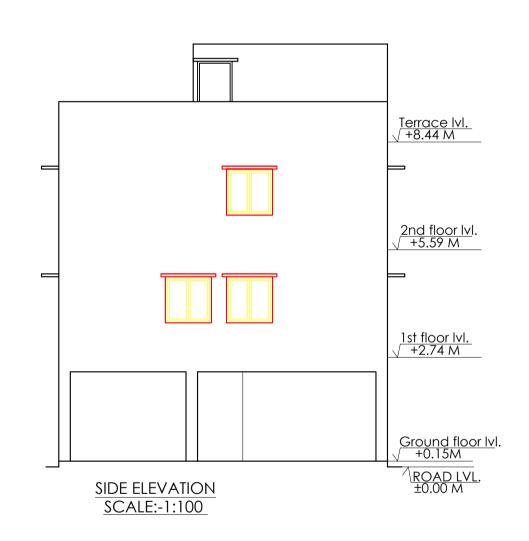

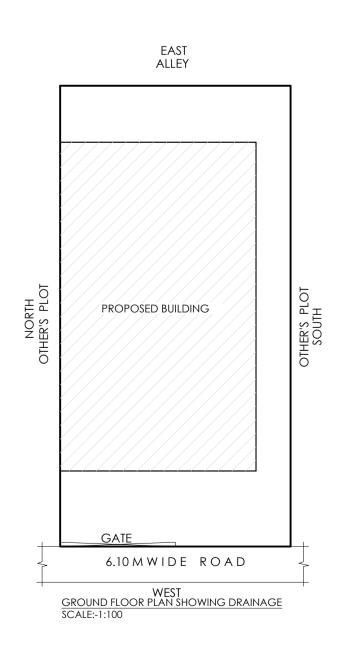

| LTP NAME AND SIGNATURE | STRUCTURAL ENG'S NAME AND SIGNATURE | BUILDER NAME AND SIGNATURE | DIGITAL SIGNATURE |
|--------------------------------------|-------------------------------------|----------------------------|-------------------|
| SATISH KUMAR JNAC/DFTMN/0004/2017 | | | |
| | | I | 1 |