

Project Title :SRI ASHOK KUMAR.

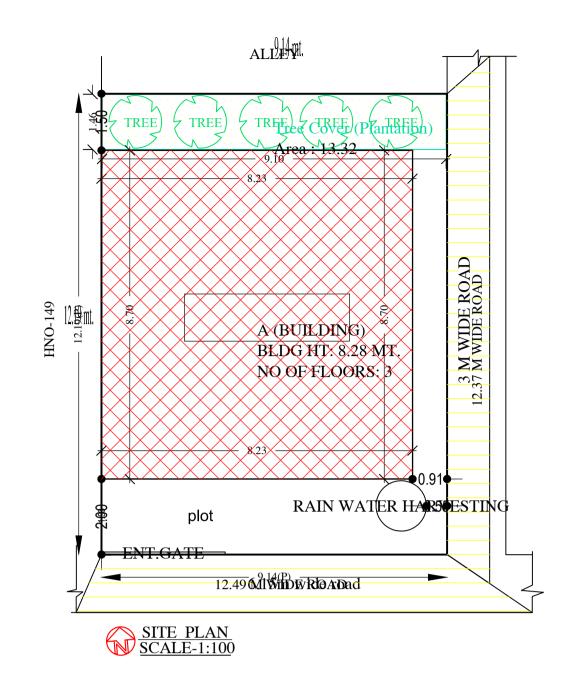

site plan

| AREA STATEMENT | VERSION NO.: 1.0.43 | | | | |
|--|--|---|--|--|--|
| JAMSHEDPUR NAC | VERSION DATE: 29/04/20 | 19 | | | |
| PROJECT DETAIL: | | | | | |
| Region: JHARKHAND URBAN | Plot Use: Residential | | | | |
| LOCAL BODIES | Plot SubUse: Other Residential Building | | | | |
| District: EAST SINGHBHUM Authority: JAMSHEDPUR NAC | | <u> </u> | | | |
| Inward No: JNAC/BP/0133/W11/2019 | PlotNearbyReligiousStructure: NA Plot/SubPlot No: HOLDING NO 147 | | | | |
| Application Type: General Proposal | North: CTS No ALLEY | 1110 147 | | | |
| Project Type: Building Permission | South: Road Width - 12.49 | | | | |
| Nature of Development: New | East: CTS No HOLDING | NO - 1/9 | | | |
| Location of Development Area: Old | | 140 143 | | | |
| Area | West: Road Width - 12.00 | | | | |
| AREA DETAILS: | | SQ.MT | | | |
| AREA OF PLOT (Minimum) | (A) | 111.4 | | | |
| NET AREA OF PLOT(Gross Plot Area | | | | | |
| - Deduction from Gross Plot | (A-Deductions) | 111.4 | | | |
| area) Deduction for Balance Plot Area(from Gro | Diot Aron) | | | | |
| Common Plot | JSS FIOL AIEa) | 13.3 | | | |
| Total | | 13.3 | | | |
| BALANCE AREA OF PLOT(Net Plot | T | 13.3 | | | |
| Area - Recreational/Amenity | (A-Deductions) | 98.1 | | | |
| space) | (* 1 2 3 3 3 3 3 1 3) | 30.1 | | | |
| PLOT AREA FOR COVERAGE(Net | (A-Deductions) | 111.4 | | | |
| Plot Area) | (A-Deductions) | 111.4 | | | |
| Plot Area for FAR (Net Plot Area | (A-Deductions) | 111.4 | | | |
| + RoadWidening Area) | (| | | | |
| COVERAGE CHECK | 70.00.0/ \ | 77.0 | | | |
| Permissible Coverage area (Proposed Coverage Area (| , | 77.9 | | | |
| | | 71.5 71.5 | | | |
| Total Prop. Coverage Area (64.23 %) Balance coverage area (5.77 %) | | 6.4 | | | |
| FAR CHECK | 7 70) | 0.4 | | | |
| Perm. FAR Area (2.50) | | 278.5 | | | |
| Total Perm. FAR area | | 278.5 | | | |
| Residential FAR | | 143.1 | | | |
| Proposed FAR Area | | 159.3 | | | |
| Total Proposed FAR Area | | 159.3 | | | |
| Consumed FAR (Factor) | | 1.4 | | | |
| Balance FAR Area | | 119.2 | | | |
| BUILT UP AREA CHECK | | 110.2 | | | |
| Total Proposed BuiltUp Area | <u> </u> | 214.6 | | | |
| ARCHITECT (Regd) | • | SATISH KUMAR | | | |
| ENGGINEER (Regd) | | G. (1161) 1. (611) 1. (71) | | | |
| SUPERVISOR (Regd) | | | | | |
| OWNER (Regd) | | SRI ASHOK KUMAR AND SRI PRABHAT KUMAR SHARMA AND MANOJ KUMAR SHARMA | | | |
| | LITHORITY | 10011 | | | |
| DEVELOPMENT A | UTHORITY | LOCAL BODY | | | |
| | | | | | |

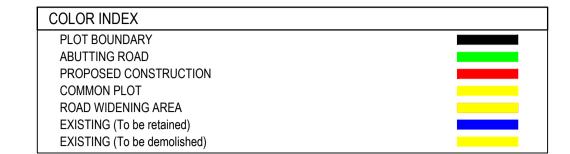

Buildingwise Floor FAR Details

| | Building | Name | Total | | |
|---------------|---------------------------------|----------------------------|--|----------------------------|--|
| Floor Name | A (BUILI | DING) | | | |
| i looi Name | Proposed Built Up Area (Sq.mt.) | Proposed FAR Area (Sq.mt.) | Total Proposed Built Up Area (Sq.mt.) | Total FAR Area (Sq.mt.) | |
| Parking Floor | 71.55 | 16.19 | 71.55 | 16.19 | |
| First Floor | 71.56 | 71.56 | 71.56 | 71.56 | |
| Second Floor | 71.56 | 71.56 | 71.56 | 71.56 | |
| Terrace Floor | 0.00 | 0.00 | 0.00 | 0.00 | |
| Total : | 214.67 | 159.31 | 214.67 | 159.31 | |

Building USE/SUBUSE Details

| Building Name | Building Use | Building SubUse | Building Structure |
|---------------|--------------|----------------------------|--------------------|
| | Residential | Residential Bldg/Apartment | Non-Highrise |

| LTP NAME AND SIGNATURE STRUCTURAL ENG'S NAME AND SIGNATURE BUILDER NAME AND SIGNATURE DIGITAL SIGNATUR | | | | |
|--|-----------------------|-------------------------------------|----------------------------|-------------------|
| | TP NAME AND SIGNATURE | STRUCTURAL ENG'S NAME AND SIGNATURE | BUILDER NAME AND SIGNATURE | DIGITAL SIGNATURE |
| SATISH KUMAR JNAC/DFTMN/0004/2017 | | | | |

07-02-2020

SHEET NO. 1

SRI ASHOK KUMAR AND SRI PRABHAT KUMAR

SHARMA AND MANOJ KUMAR SHARMA

JNAC/BP/0133/W11/2019

HOLDING NO. - 147

Other Residential Building

Sitaramdera

Residential

Proposal Basic Information

Proposal File No.

Khata No


Plot No


Use


SubUse


Village Name

Project Title :SRI ASHOK KUMAR.

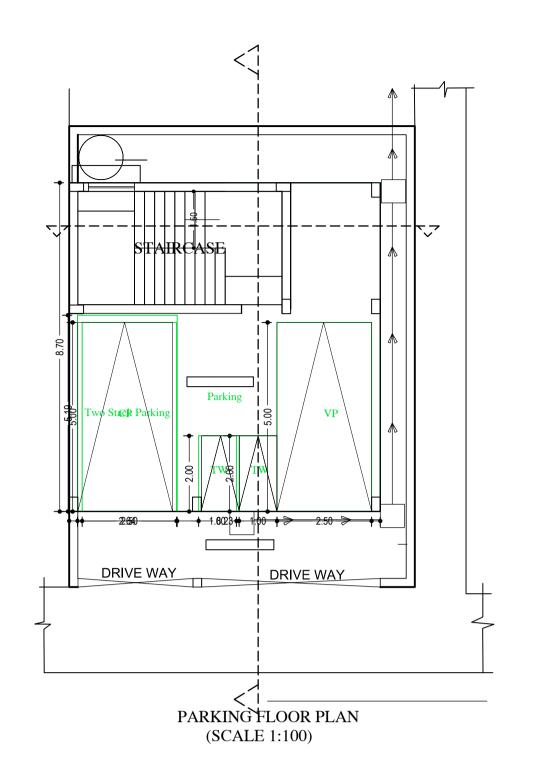

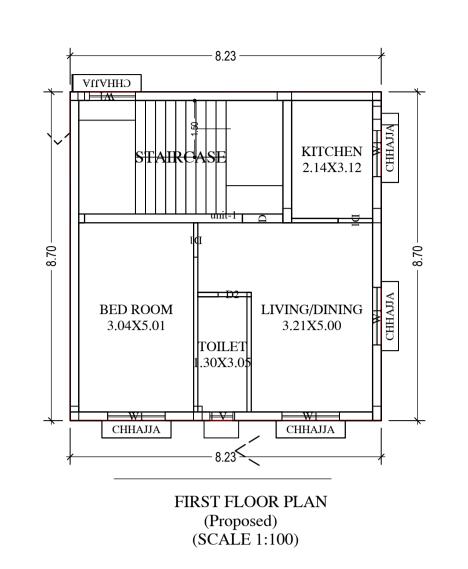

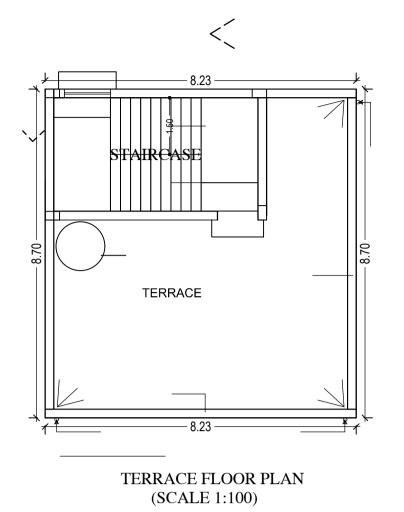

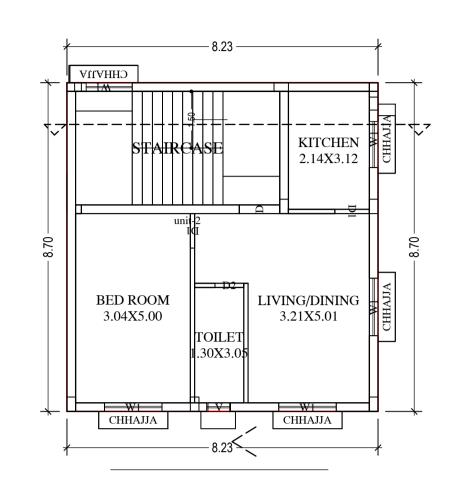

SECOND FLOOR PLAN (Proposed) (SCALE 1:100)

Building :A (BUILDING)

| Floor Name | Total Built Up Area (Sq.mt.) | Deductions (Area in Sq.mt.) | Proposed FAR Area (Sq.mt.) | Add Area In FAR (Sq.mt.) | Total FAR Area (Sq.mt.) | Total Consumed Additional FAR Area | Tnmt (No.) |
|----------------------------------|---------------------------------|-----------------------------------|----------------------------------|-----------------------------|----------------------------|------------------------------------|------------|
| | | Parking | Resi. | Stair | | (Sq.mt.) | |
| Parking Floor | 71.55 | 55.36 | 0.00 | 16.19 | 16.19 | 16.19 | 00 |
| First Floor | 71.56 | 0.00 | 71.56 | 0.00 | 71.56 | 71.56 | 01 |
| Second Floor | 71.56 | 0.00 | 71.56 | 0.00 | 71.56 | 71.56 | 01 |
| Terrace Floor | 0.00 | 0.00 | 0.00 | 0.00 | 0.00 | 0.00 | 00 |
| Total : | 214.67 | 55.36 | 143.12 | 16.19 | 159.31 | 159.31 | 02 |
| Total Number of Same Buildings : | 1 | | | | | | |
| Total : | 214.67 | 55.36 | 143.12 | 16.19 | 159.31 | 159.31 | 02 |

SCHEDULE OF DOOR:

| BUILDING NAME | NAME | LENGTH | HEIGHT | NOS |
|---------------|------------|------------|--------|-----|
| A (BUILDING) | D2 | 0.76 | 2.13 | 02 |
| A (BUILDING) | D1 | 0.91 | 2.13 | 04 |
| A (BUILDING) | D | 1.07 | 2.13 | 02 |
| SCHEDIII E C | DE WINDOW/ | VENTH ATIO | NI. | |

SCHEDULE OF WINDOW/VENTILATION:

| BUILDING NAME | NAME | LENGTH | HEIGHT | NOS |
|---------------|------|--------|--------|-----|
| A (BUILDING) | V | 0.60 | 0.60 | 02 |
| A (BUILDING) | W1 | 1.52 | 1.22 | 10 |

| LTP NAME AND SIGNATURE | STRUCTURAL ENG'S NAME AND SIGNATURE | BUILDER NAME AND SIGNATURE | DIGITAL SIGNATURE |
|--------------------------------------|-------------------------------------|----------------------------|-------------------|
| SATISH KUMAR JNAC/DFTMN/0004/2017 | | | |

DATE

JNAC/BP/0133/W11/2019

MANOJ KUMAR SHARMA

HOLDING NO. - 147

Other Residential Building

Sitaramdera

Residential

Proposal Basic Information

Proposal File No.

Khata No

Plot No

Use

SubUse

Village Name

SHEET NO. 2


SRI ASHOK KUMAR AND SRI PRABHAT KUMAR SHARI


07-02-2020


Project Title :SRI ASHOK KUMAR.


UnitBUA Table for Building :A (BUILDING)


| FLOOR | Name | UnitBUA Type | UnitBUA Area | Carpet Area | No. of Rooms | No. of Tenement |
|----------------------|--------|--------------|--------------|-------------|--------------|-----------------|
| FIRST FLOOR PLAN | unit-1 | FLAT | 71.56 | 60.70 | 4 | 1 |
| SECOND FLOOR PLAN | unit-2 | FLAT | 71.56 | 61.46 | 4 | 1 |
| Total: | - | - | 143.12 | 122.16 | 8 | 2 |

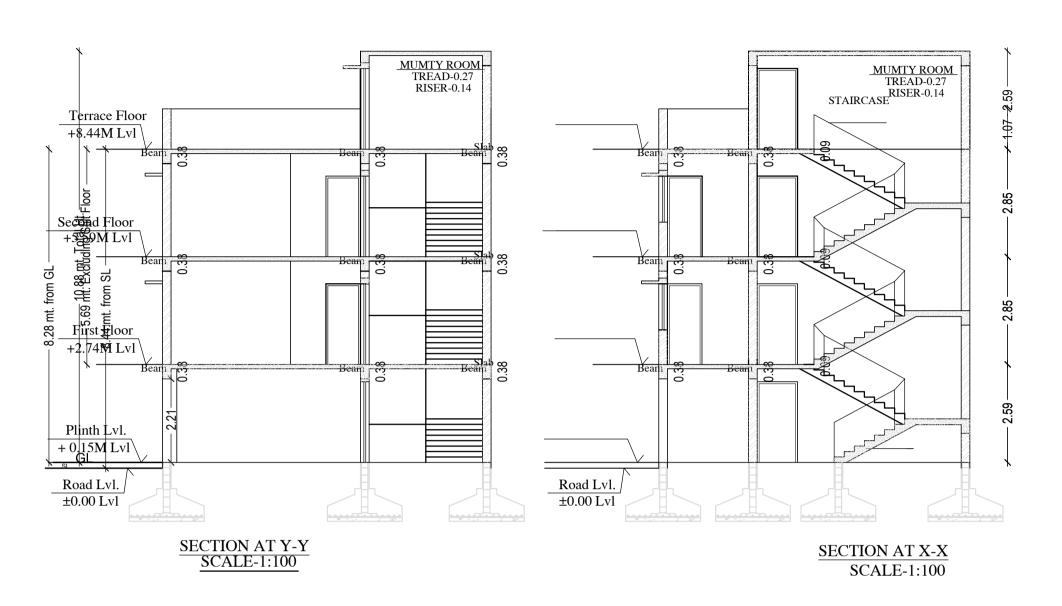


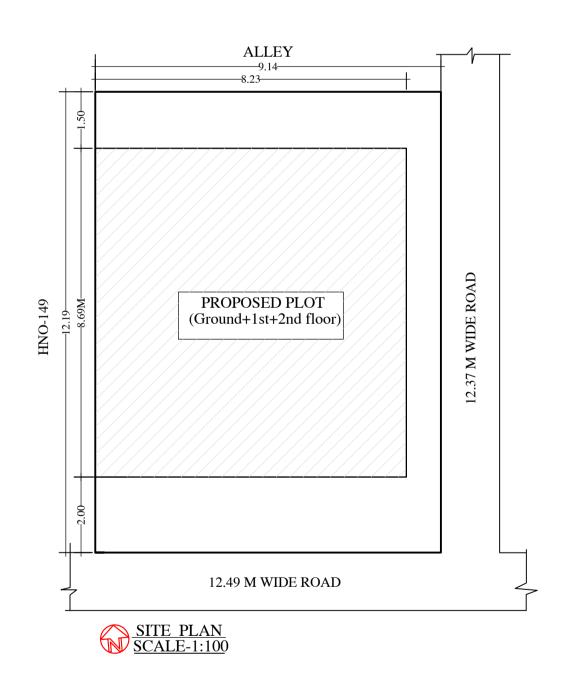


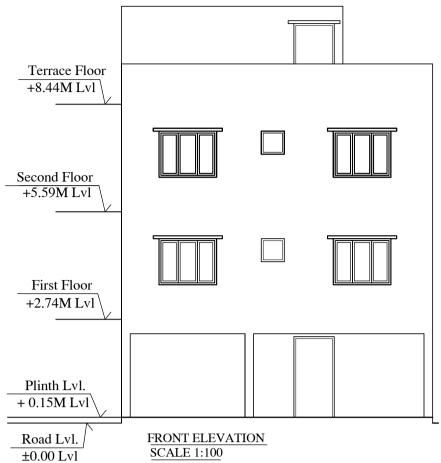

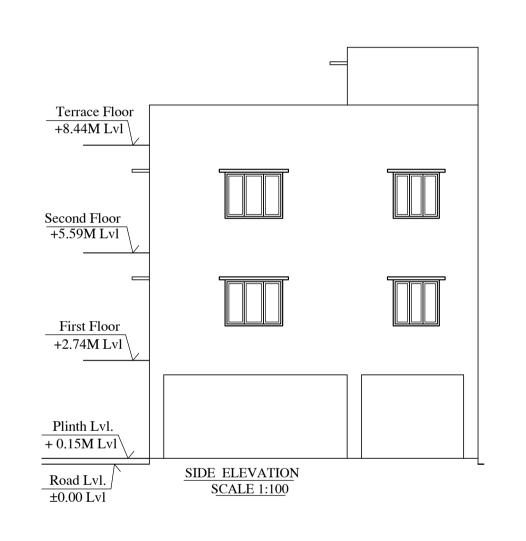

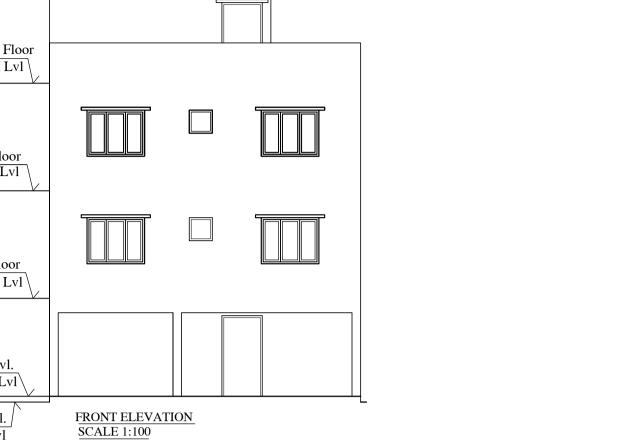

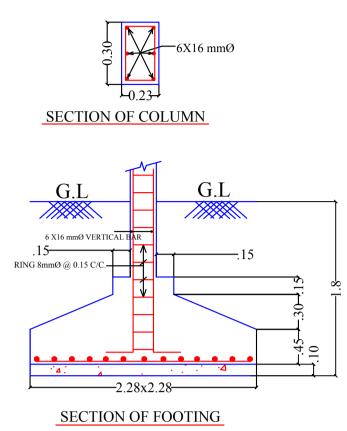

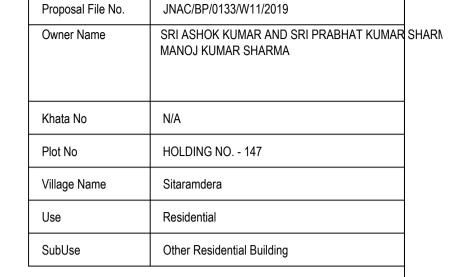


DATE

Proposal Basic Information

SHEET NO. 3

07-02-2020

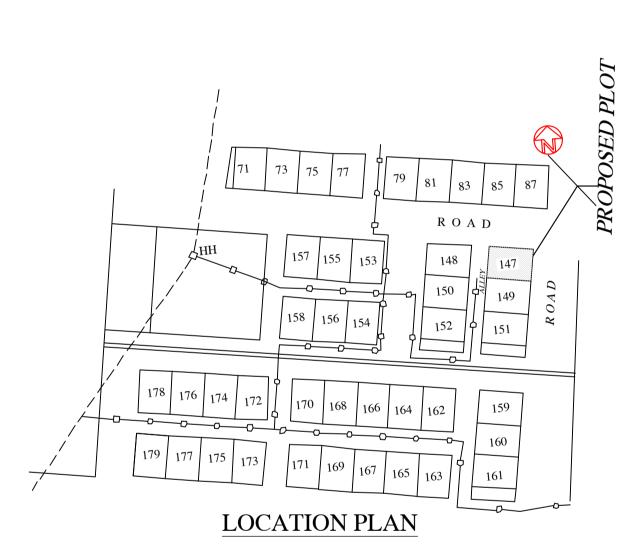

| LTP NAME AND SIGNATURE | STRUCTURAL ENG'S NAME AND SIGNATURE | BUILDER NAME AND SIGNATURE | DIGITAL SIGNATURE |
|--------------------------------------|-------------------------------------|----------------------------|-------------------|
| SATISH KUMAR JNAC/DFTMN/0004/2017 | | | |
| | | | |