

PROPOSAL BASIC INFORMATION		VERSION NO. 1.1.0	VERSION DATE 22/05/2024
Proposal No.	JNACW1020M102019		
Owner Name	LEND GGI		
Plot No.	53		
Plot No.	908, 910, 911, 912P, 913 TO 925, 931, 933 TO 940, 941P, 942 TO 945, 946 TO 949, 949P, 950 TO 957, 958 TO 961, 962 TO 965, 966 TO 969, 969P, 970 TO 973, 974 TO 977, 1998 TO 2001		
Use	Residential		
Sub-Use	Low Income group and EWS Housing		

AREA STATEMENT	VERSION NO. 1.1.0	VERSION DATE 22/05/2024
Project Name	JNACW1020M102019	
Project Location	Plot No. 53	
Project Status	Proposed	
Project Type	General Purpose	
Project Date	24/07/2024	
Project Owner	LEND GGI	
Project Designer	JNACW1020M102019	
Project Engineer	JNACW1020M102019	
Project Architect	JNACW1020M102019	
Project Surveyor	JNACW1020M102019	
Project Consultant	JNACW1020M102019	
Project Approver	JNACW1020M102019	
Project Reviewer	JNACW1020M102019	
Project Checker	JNACW1020M102019	
Project Drafter	JNACW1020M102019	
Project Printer	JNACW1020M102019	
Project Plotter	JNACW1020M102019	

AREA DETAILS	Value	Unit
Plot Area	10000.00	Sq. Mtr.
Area of Plot (Total)	10000.00	Sq. Mtr.
Area of Plot (Net)	10000.00	Sq. Mtr.
Area of Plot (Covered)	10000.00	Sq. Mtr.
Area of Plot (Open)	10000.00	Sq. Mtr.
Area of Plot (Green)	10000.00	Sq. Mtr.
Area of Plot (Water)	10000.00	Sq. Mtr.
Area of Plot (Road)	10000.00	Sq. Mtr.
Area of Plot (Other)	10000.00	Sq. Mtr.

**COLOR INDEX**

- Plot Boundary: Red
- Plot Area: Yellow
- Plot Area (Covered): Green
- Plot Area (Open): Blue
- Plot Area (Green): Light Green
- Plot Area (Water): Dark Blue
- Plot Area (Road): Grey
- Plot Area (Other): Purple

**Building USE/SUBUSE Details**

Building Name	Building Use	Building Sub-Use	Building Category
Block 1	Residential	Low Income group and EWS Housing	Medium
Block 2	Residential	Low Income group and EWS Housing	Medium
Block 3	Residential	Low Income group and EWS Housing	Medium
Block 4	Residential	Low Income group and EWS Housing	Medium
Block 5	Residential	Low Income group and EWS Housing	Medium
Block 6	Residential	Low Income group and EWS Housing	Medium
Block 7	Residential	Low Income group and EWS Housing	Medium
Block 8	Residential	Low Income group and EWS Housing	Medium

**FAR & Tenement Details (Table 4c-1)**

Block No.	No. of Sams. Bldg.	Total Built Up Area (Sq. Mtr.)	Total FAR Area (Sq. Mtr.)	Total Covered Area/FAR (Sq. Mtr.)	Total Plot Area (Sq. Mtr.)
1	1	10000.00	10000.00	10000.00	2000.00
2	1	10000.00	10000.00	10000.00	2000.00
3	1	10000.00	10000.00	10000.00	2000.00
4	1	10000.00	10000.00	10000.00	2000.00
5	1	10000.00	10000.00	10000.00	2000.00
6	1	10000.00	10000.00	10000.00	2000.00
7	1	10000.00	10000.00	10000.00	2000.00
8	1	10000.00	10000.00	10000.00	2000.00

**Buildingwise Floor FAR Details**

Floor Name	Proposed FAR Area (Sq. Mtr.)	Proposed FAR Area (Sq. Mtr.)	Total Proposed Built Up Area (Sq. Mtr.)	Total Proposed FAR Area (Sq. Mtr.)
Ground Floor	10000.00	10000.00	10000.00	10000.00
Second Floor	10000.00	10000.00	20000.00	20000.00
Third Floor	10000.00	10000.00	30000.00	30000.00
Fourth Floor	10000.00	10000.00	40000.00	40000.00
Fifth Floor	10000.00	10000.00	50000.00	50000.00
Sixth Floor	10000.00	10000.00	60000.00	60000.00
Seventh Floor	10000.00	10000.00	70000.00	70000.00
Eighth Floor	10000.00	10000.00	80000.00	80000.00
Tenement Floor	0.00	10000.00	0.00	10000.00
Total	10000.00	10000.00	80000.00	100000.00

**Required Parking (Table 7a)**


Building Name	Type	Sub-Use	Area (Sq. Mtr.)	Units	Car	Two Wheeler	Total
Block 1	Residential	Low Income group and EWS Housing	10000.00	10000.00	10000.00	10000.00	20000.00
Block 2	Residential	Low Income group and EWS Housing	10000.00	10000.00	10000.00	10000.00	20000.00
Block 3	Residential	Low Income group and EWS Housing	10000.00	10000.00	10000.00	10000.00	20000.00
Block 4	Residential	Low Income group and EWS Housing	10000.00	10000.00	10000.00	10000.00	20000.00
Block 5	Residential	Low Income group and EWS Housing	10000.00	10000.00	10000.00	10000.00	20000.00
Block 6	Residential	Low Income group and EWS Housing	10000.00	10000.00	10000.00	10000.00	20000.00
Block 7	Residential	Low Income group and EWS Housing	10000.00	10000.00	10000.00	10000.00	20000.00
Block 8	Residential	Low Income group and EWS Housing	10000.00	10000.00	10000.00	10000.00	20000.00
Total			80000.00	80000.00	80000.00	80000.00	160000.00


**Parking Check (Table 7b)**

Vehicle Type	No.	Area (Sq. Mtr.)	Prop.	Area (Sq. Mtr.)
Car	80000	80000.00	80000.00	80000.00
Two Wheeler	80000	80000.00	80000.00	80000.00
Total	160000	160000.00	160000.00	160000.00




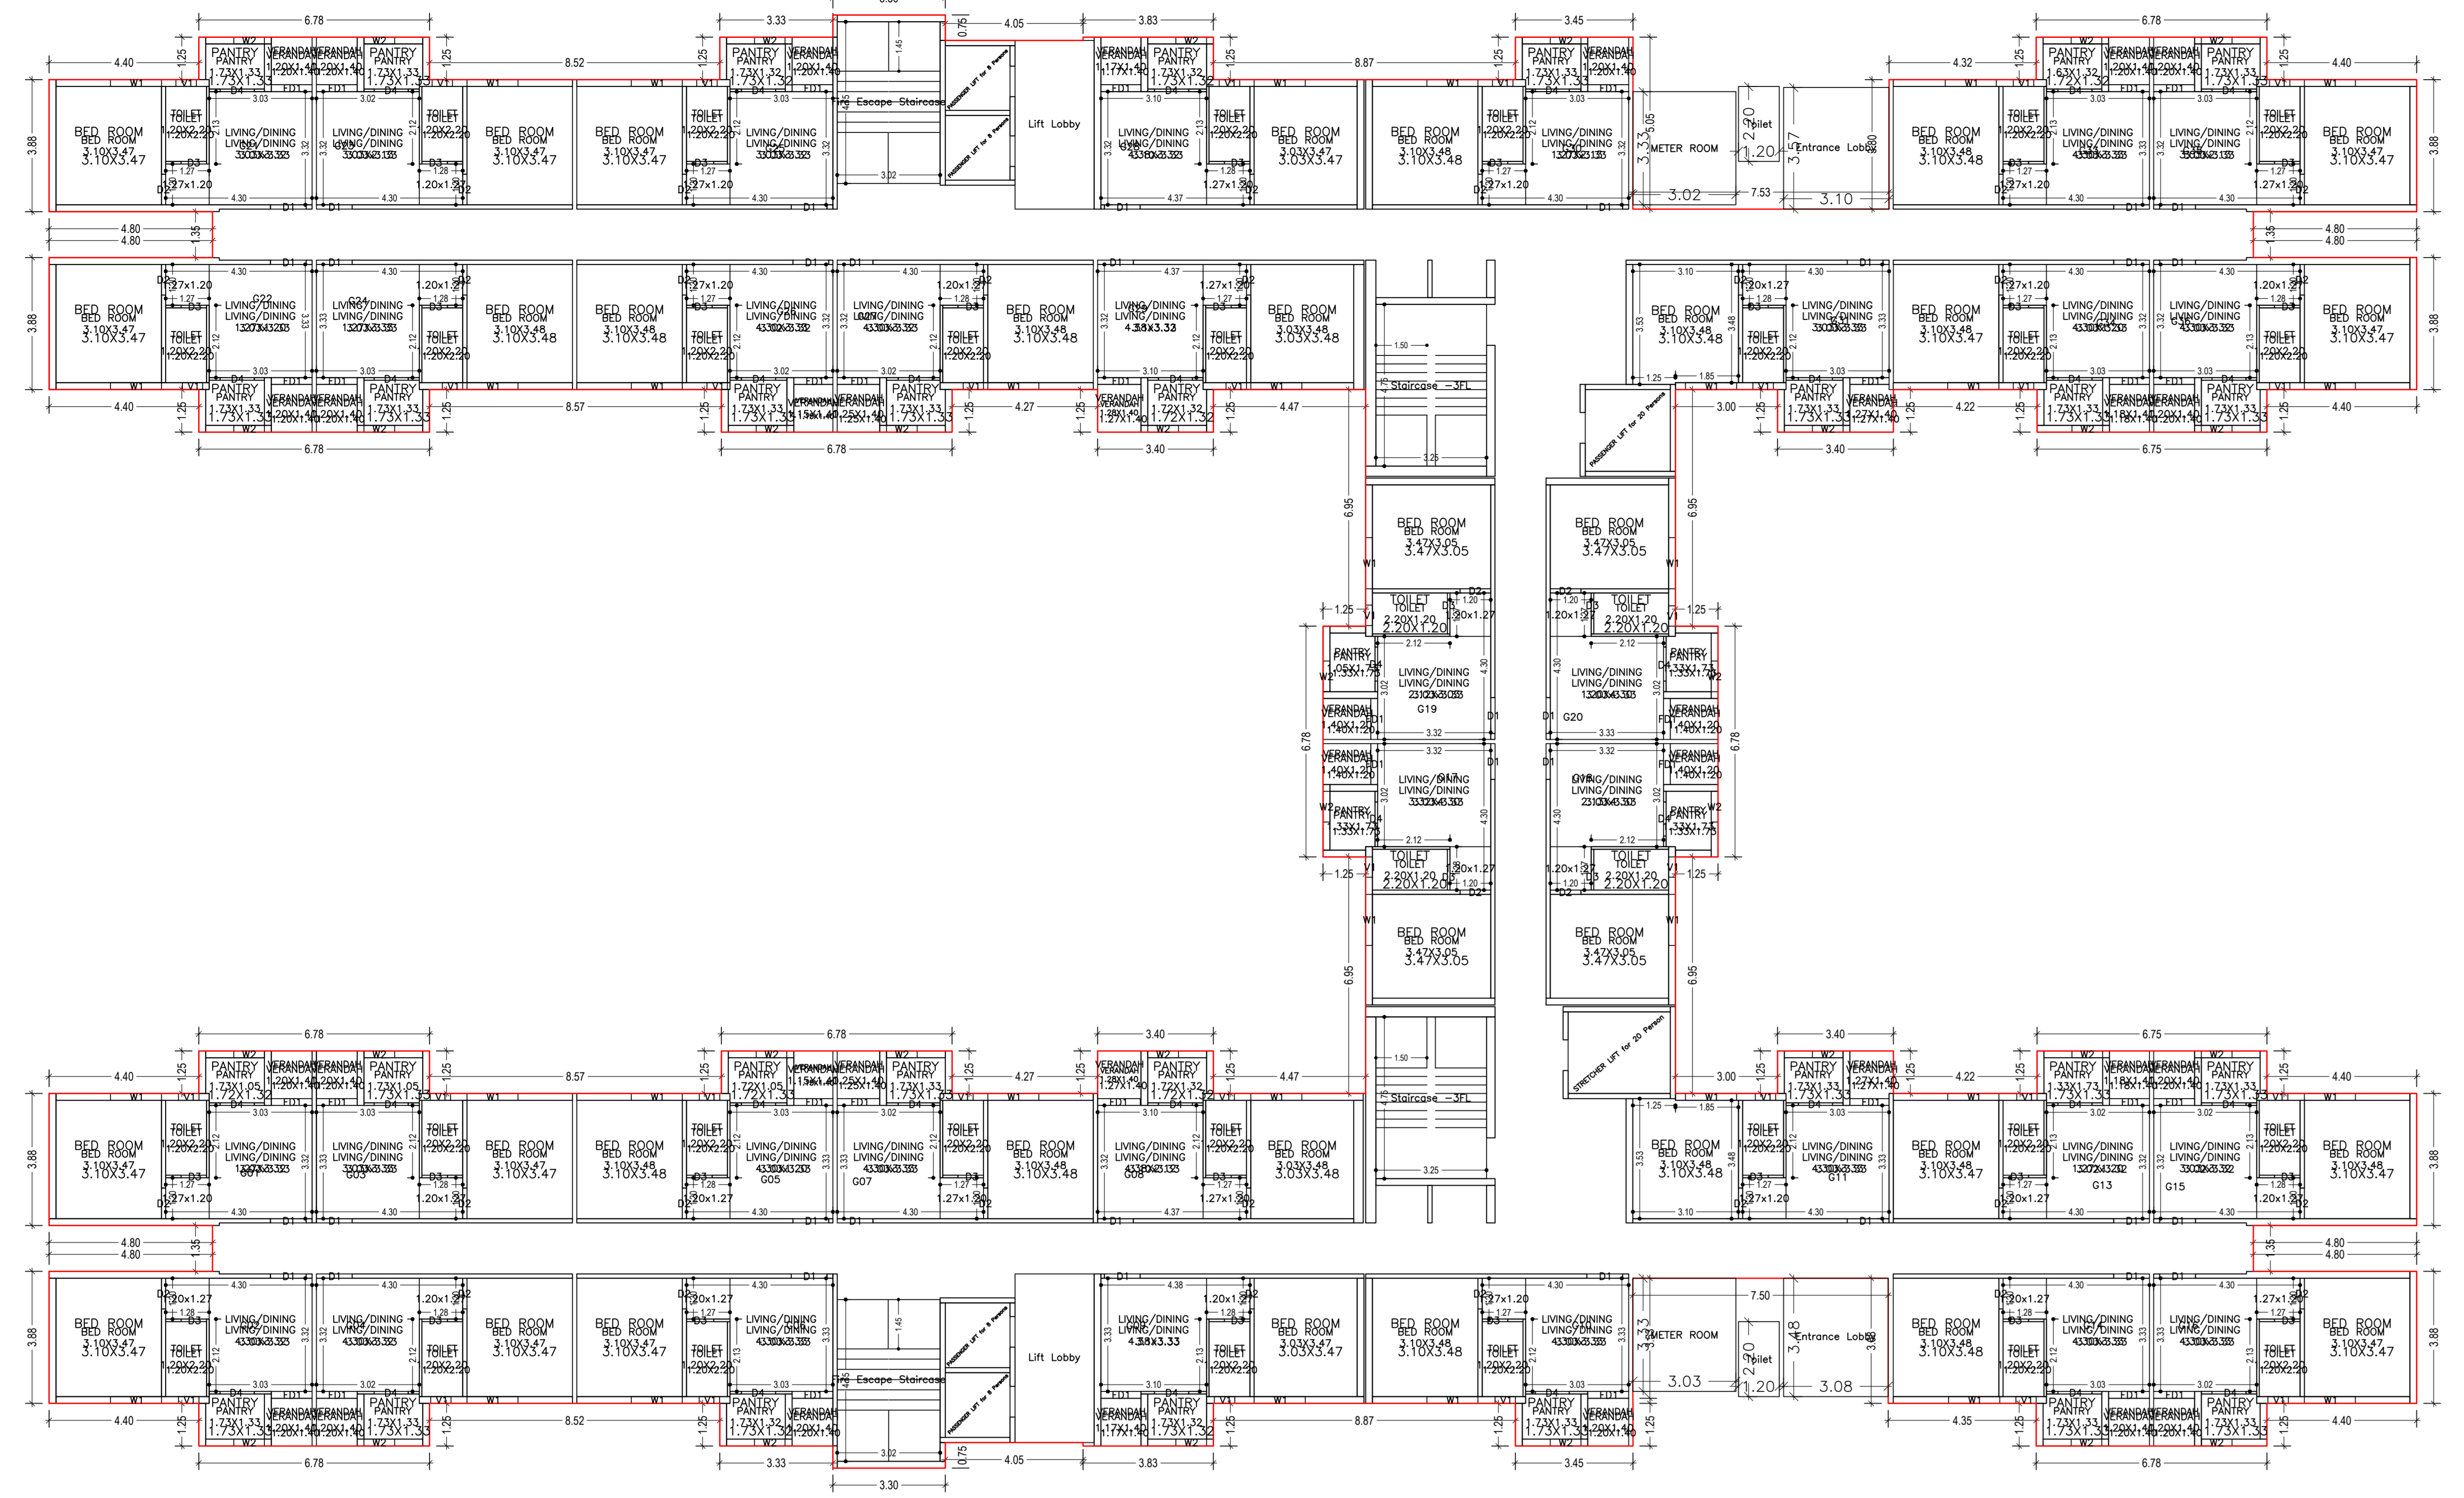


GROUND FLOOR PLAN  
(Proposed)  
(SCALE 1:100)

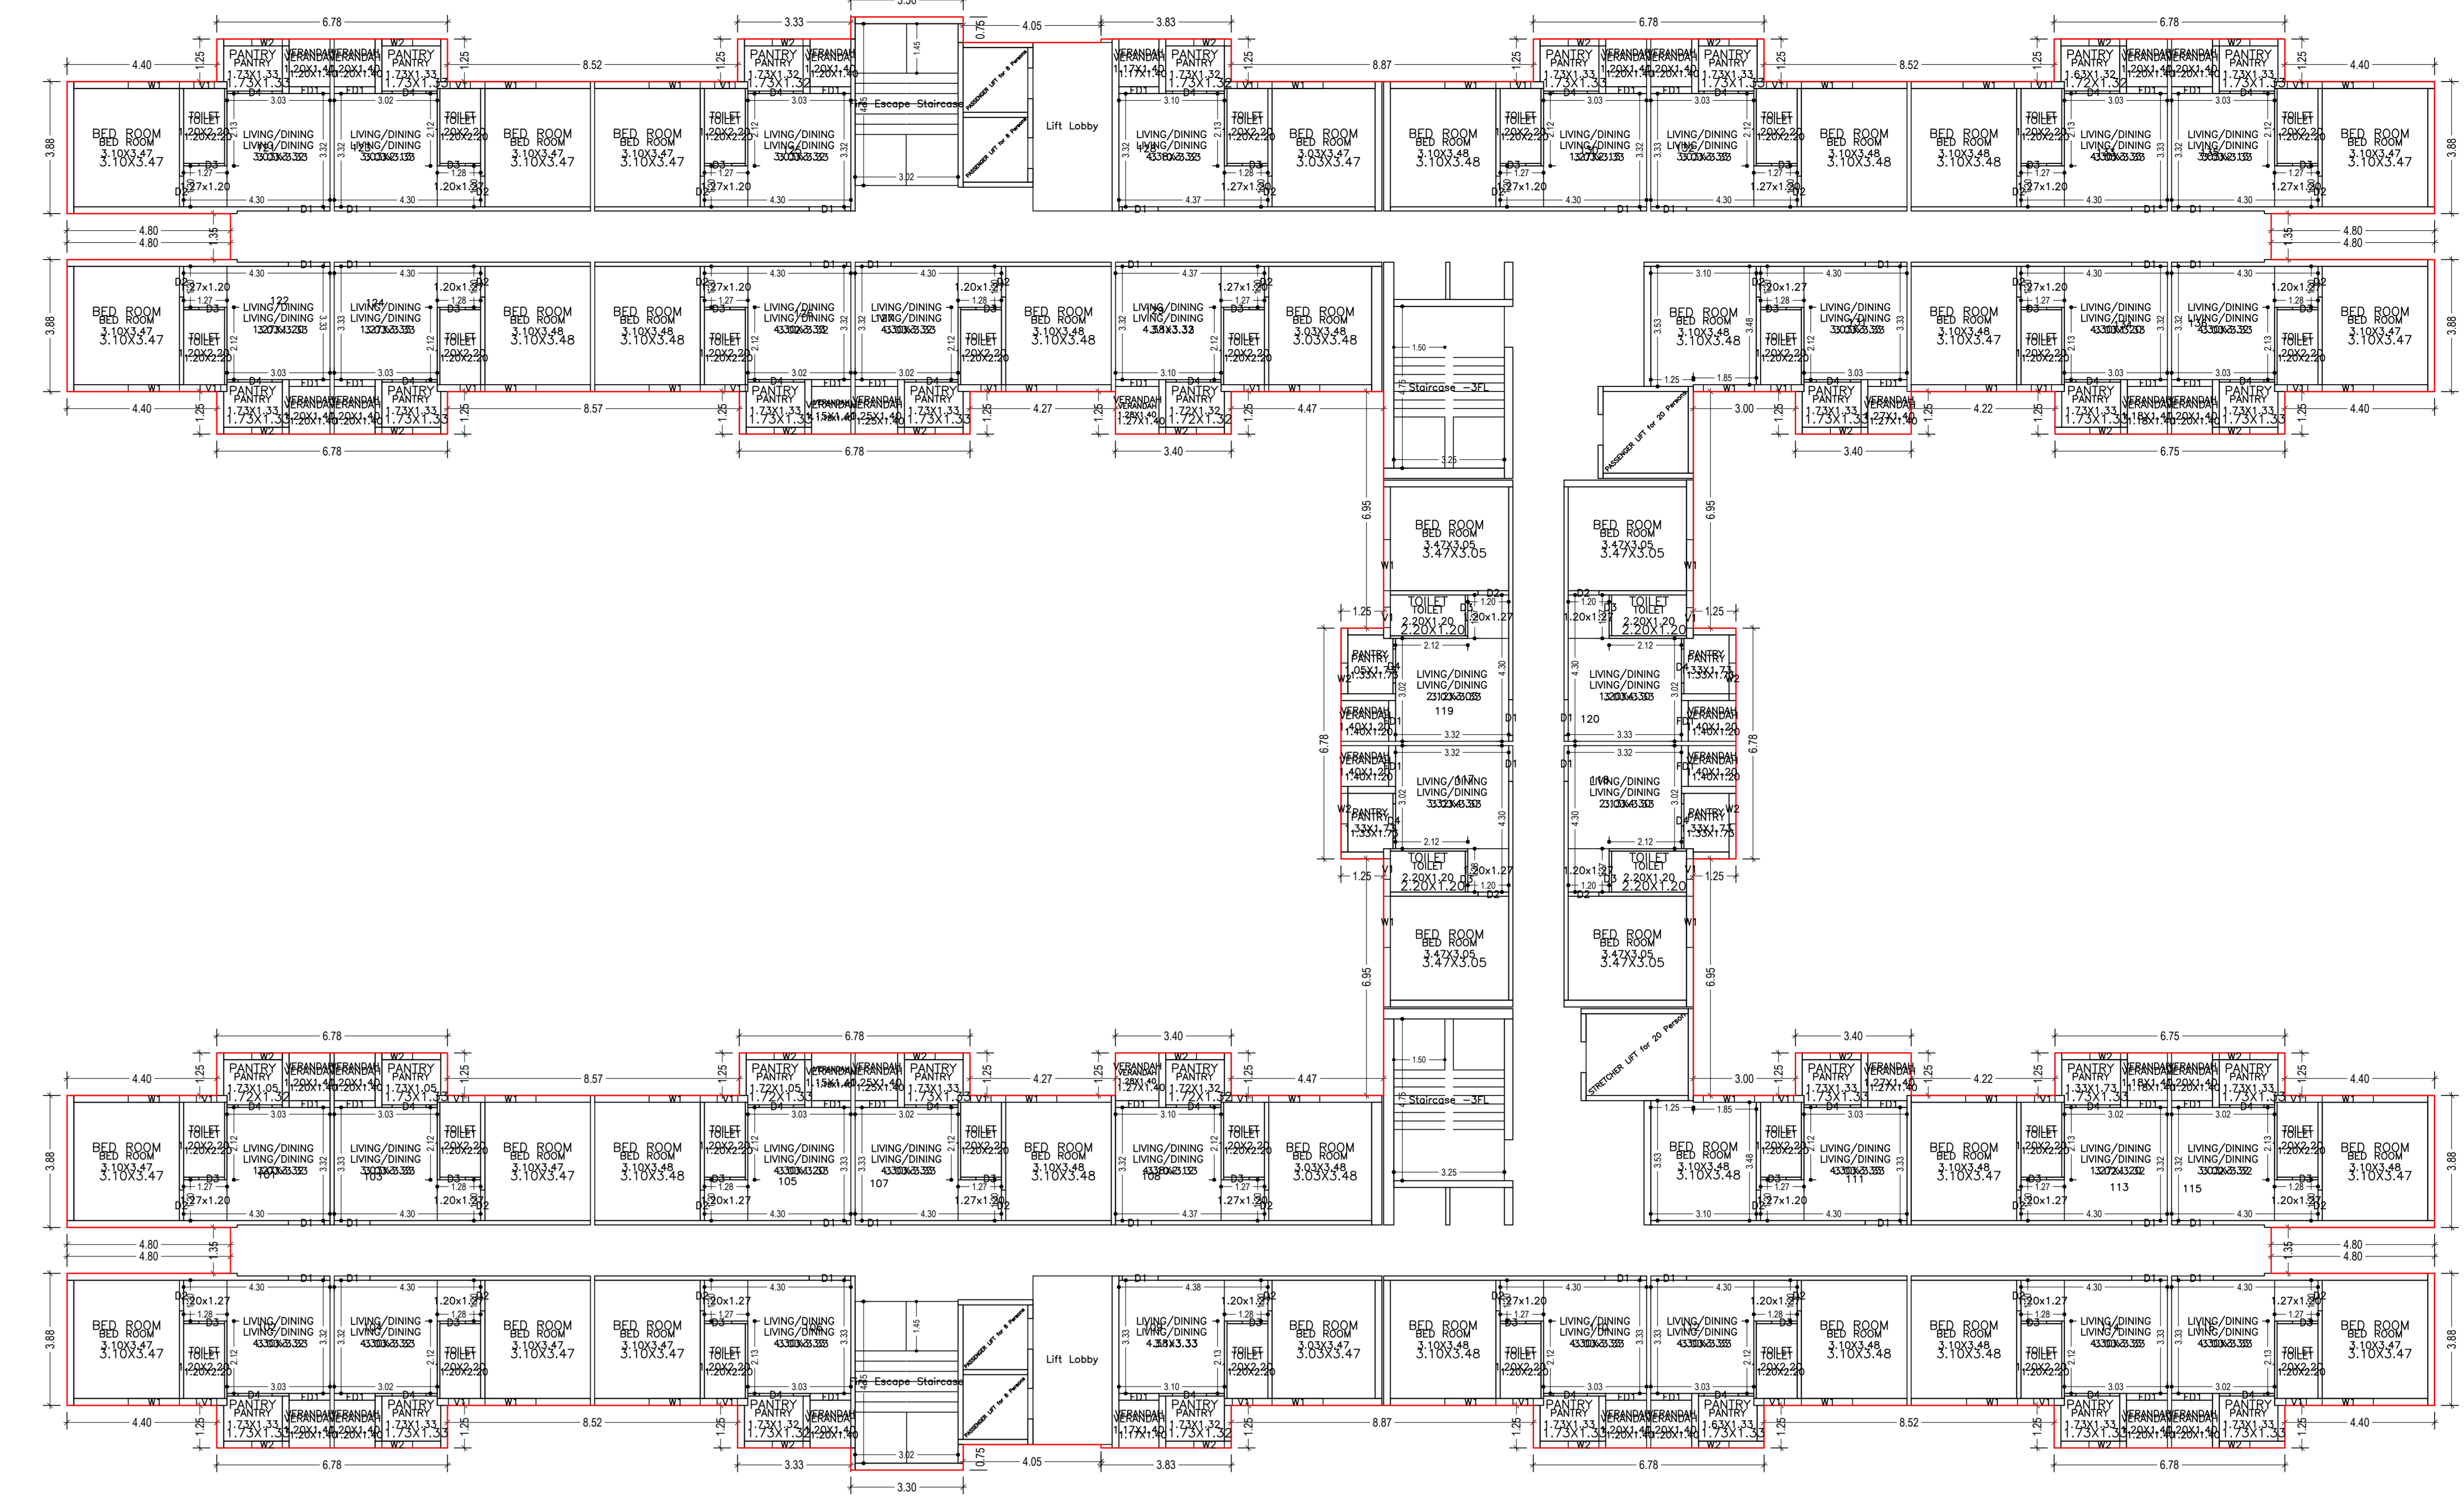

TYPICAL - 1, 2, 3, 4, 5, 6 & 8 FLOOR PLAN  
(Proposed)  
(SCALE 1:100)

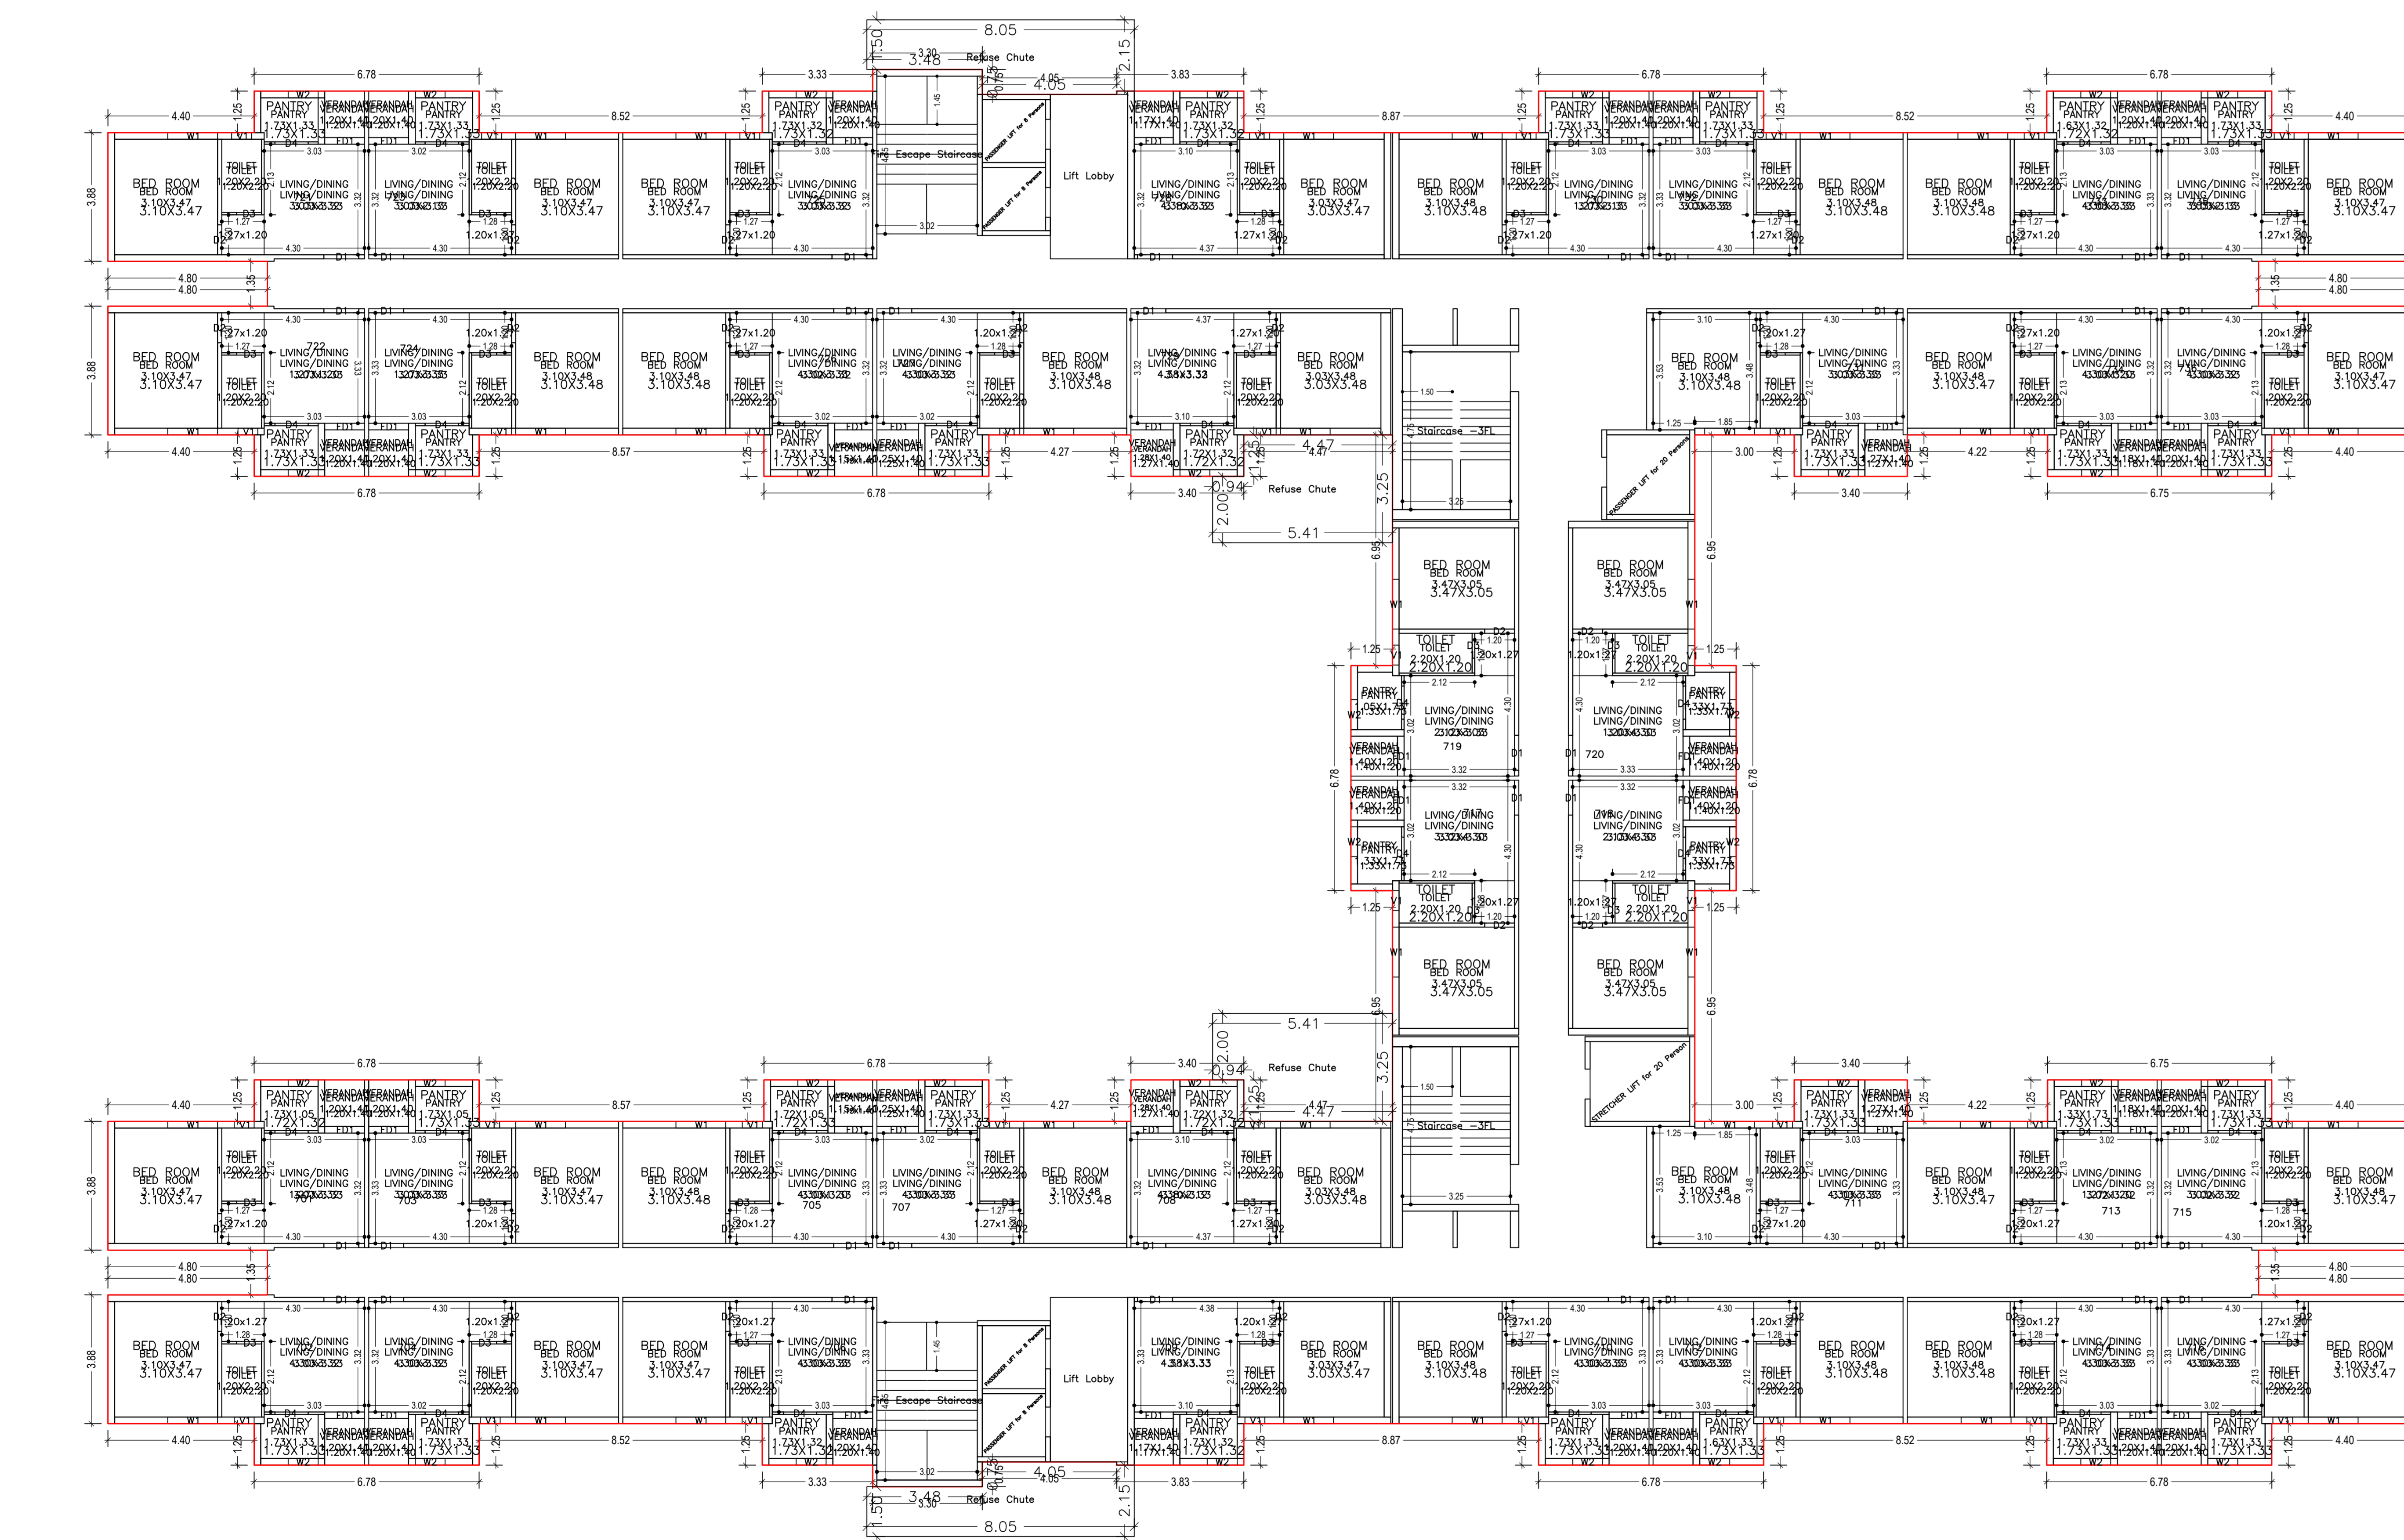

SEVENTH FLOOR PLAN  
(Proposed)  
(SCALE 1:100)

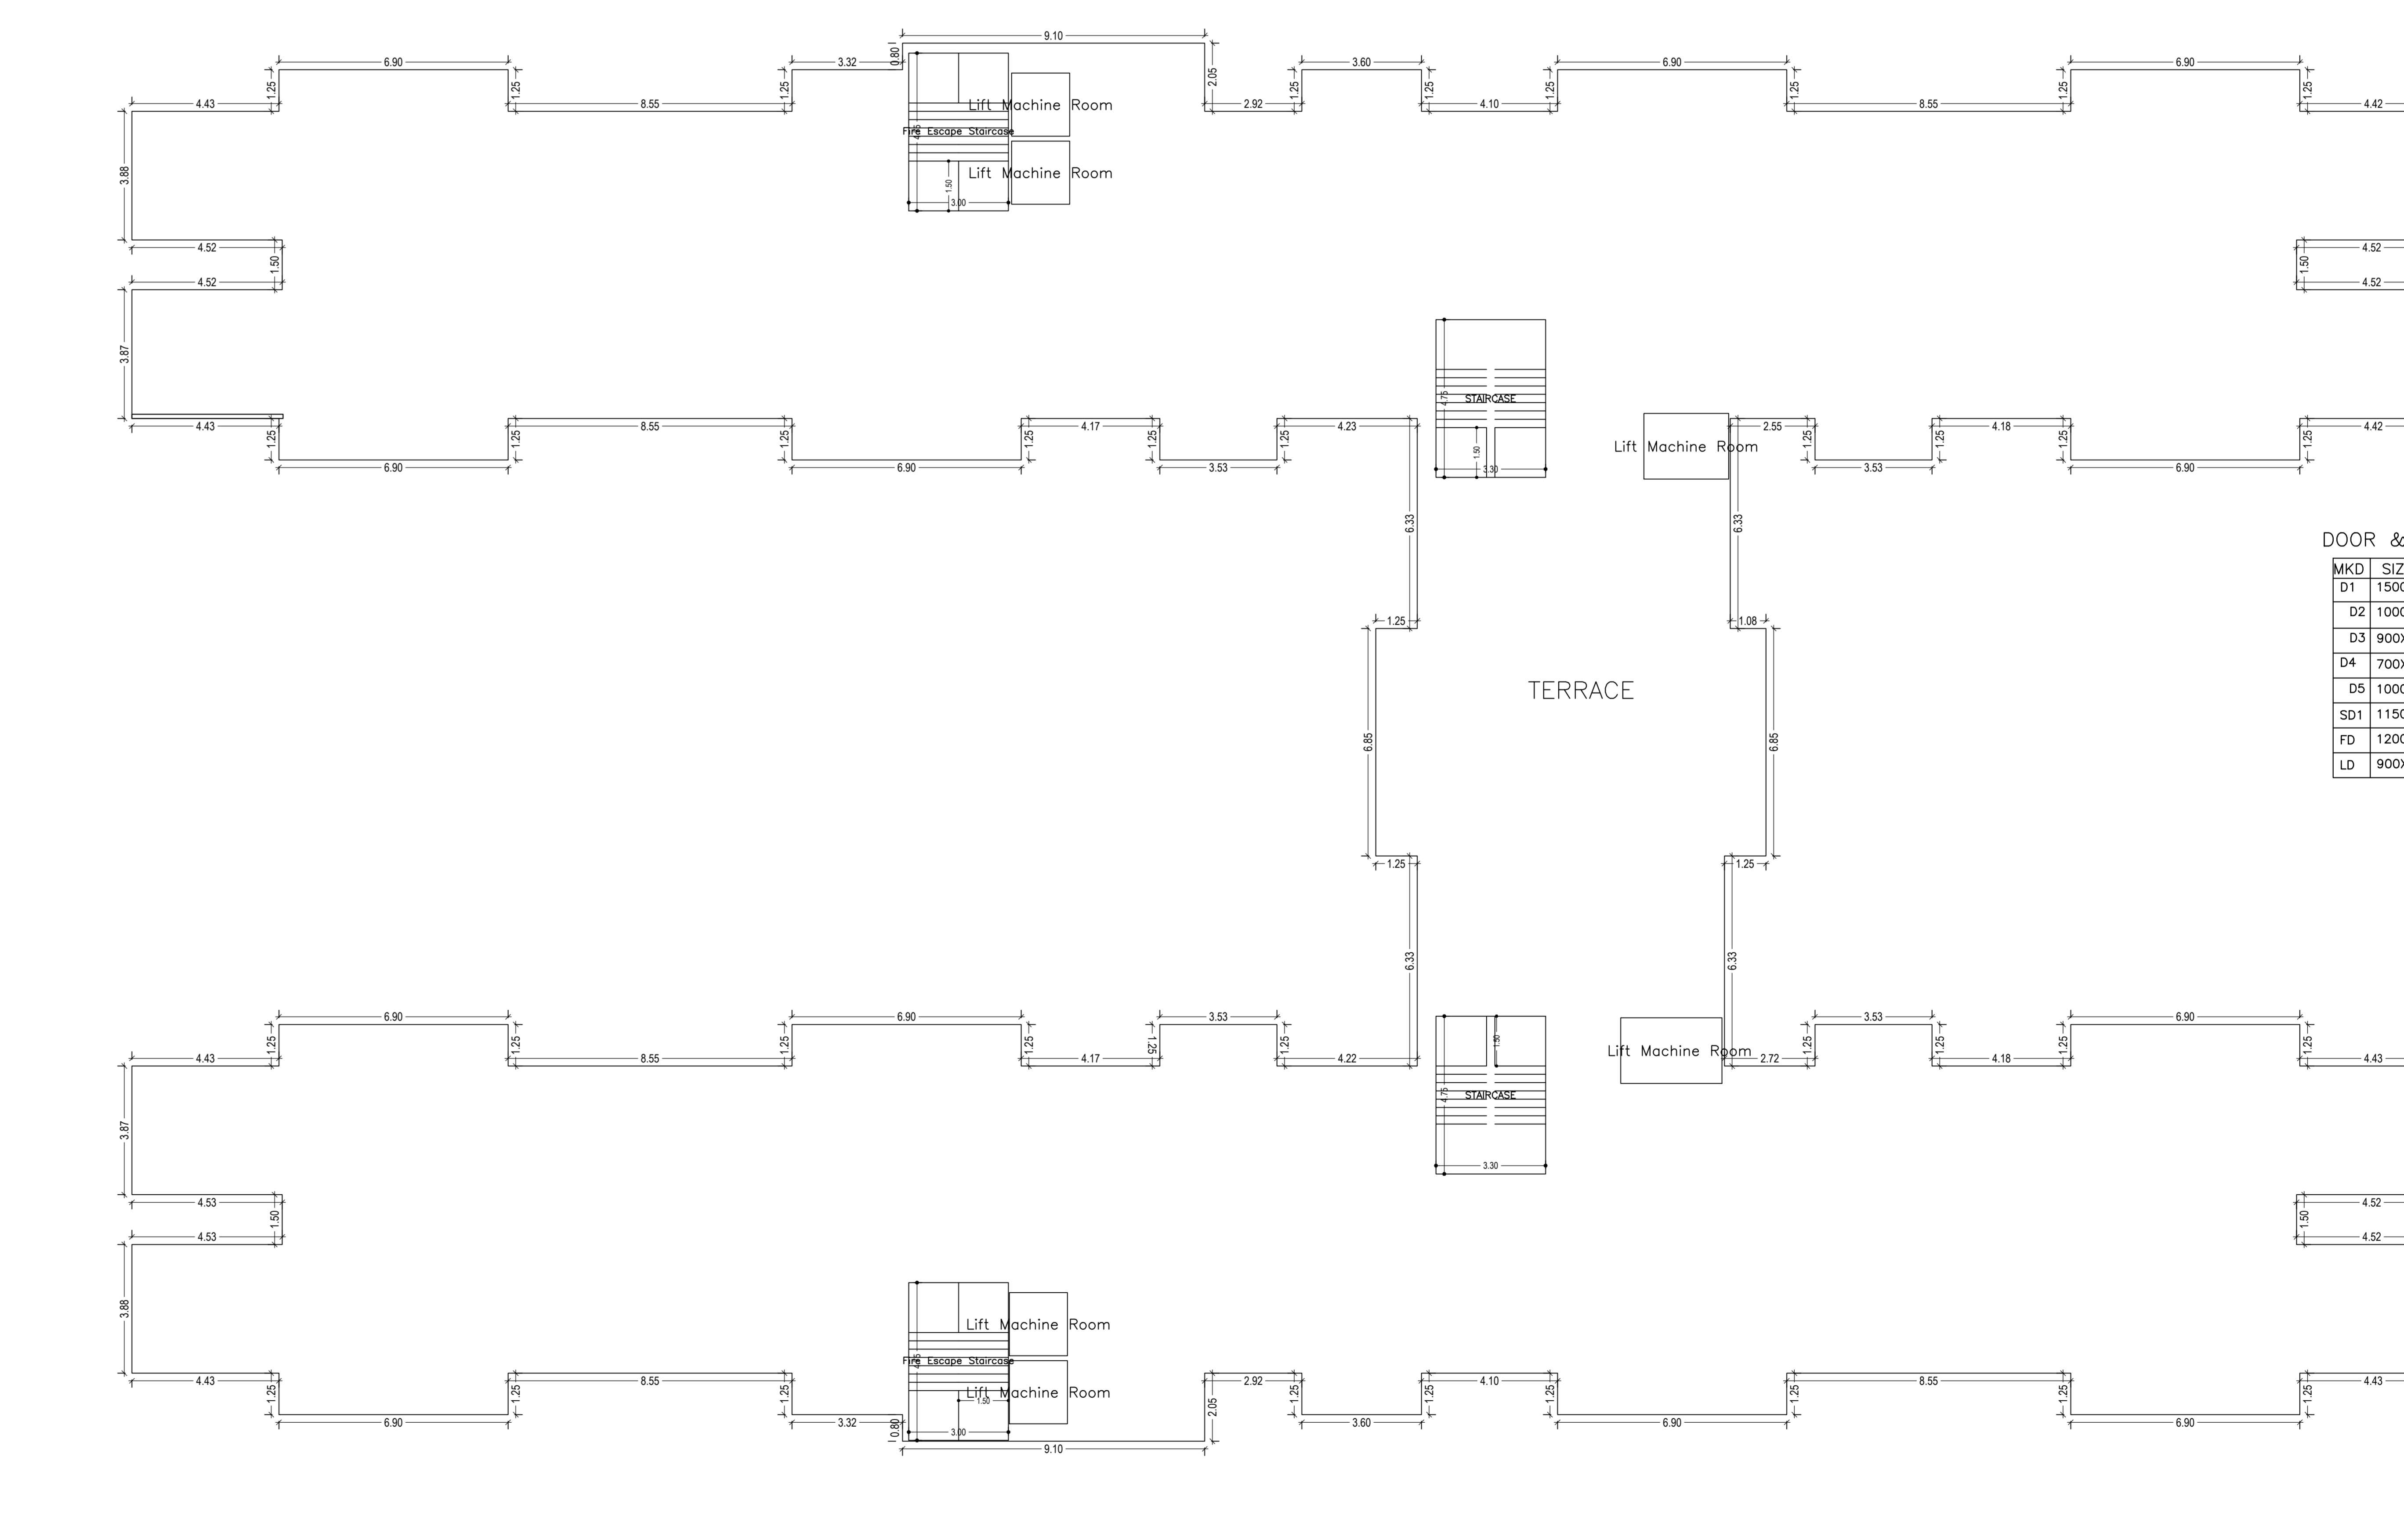

TERRACE FLOOR PLAN  
(SCALE 1:100)

SCHEDULE OF DOOR:

BUILDING NAME	NAME	LENGTH	HEIGHT	NO.
A FLOOR BLOCKS OF PMAY BIRSANAGAR	D1	0.75	2.10	304
	D2	0.80	2.10	18
	D3	0.80	2.10	322
	D4	1.80	2.10	322
	D5	1.15	2.40	38
	D6	1.15	2.40	18
	D7	1.20	2.40	214
	D8	1.25	2.40	18
	D9	1.20	2.40	91
	D10	1.20	2.40	17

SCHEDULE OF WINDOW/VENTILATION:

BUILDING NAME	NAME	LENGTH	HEIGHT	NO.
A FLOOR BLOCKS OF PMAY BIRSANAGAR	V1	0.80	0.80	322
	V2	0.80	1.20	322
	V3	1.50	1.20	322
	V4	1.50	1.20	322

Building 'A' 8 NOS BLOCKS OF PMAY BIRSANAGAR


Floor Name	Total Area (Sq. Mts)	Total Area (Sq. Ft)	Total Volume (Cu. Mts)	Total Volume (Cu. Ft)
Ground Floor	1512.47	1634.41	1512.47	38
1st Floor	1512.47	1634.41	1512.47	38
2nd Floor	1512.47	1634.41	1512.47	38
3rd Floor	1512.47	1634.41	1512.47	38
4th Floor	1512.47	1634.41	1512.47	38
5th Floor	1512.47	1634.41	1512.47	38
6th Floor	1512.47	1634.41	1512.47	38
7th Floor	1512.47	1634.41	1512.47	38
8th Floor	1512.47	1634.41	1512.47	38
9th Floor	1512.47	1634.41	1512.47	38
10th Floor	1512.47	1634.41	1512.47	38
Total Area of 8 Blocks	12099.76	13075.28	12099.76	296

DOOR & WINDOW SCHEDULE

MKD	SIZE	WIDTH	LINTEL	MKD	SIZE	LINTEL	HEIGHT	WIDTH	SILL
D1	1500x2100	1500	2100	W1	1200x2100	1200	2100	1200	1200
D2	1000x2100	900	2100	W2	600x2100	600	2100	600	1200
D3	900x2100	900	2100	W3	900x900	900	1200	900	1200
D4	700x2100	700	2100	W4	900x900	900	1200	900	1200
D5	1000x2100	1000	2100	W5	1500x1800	1500	1800	1500	1800
D6	1100x2100	1100	2100						
D7	1200x2100	1200	2100						
D8	900x2100	900	2100						



Proposal No.	JNAC/10/2017/2019
Owner Name	LEND GGI
Plot No.	53
Plot No.	503, 515, 511, 512, 513,1000
Ullage Name	Residential
Use	Residential
Scale	Low Income group and EWS Housing

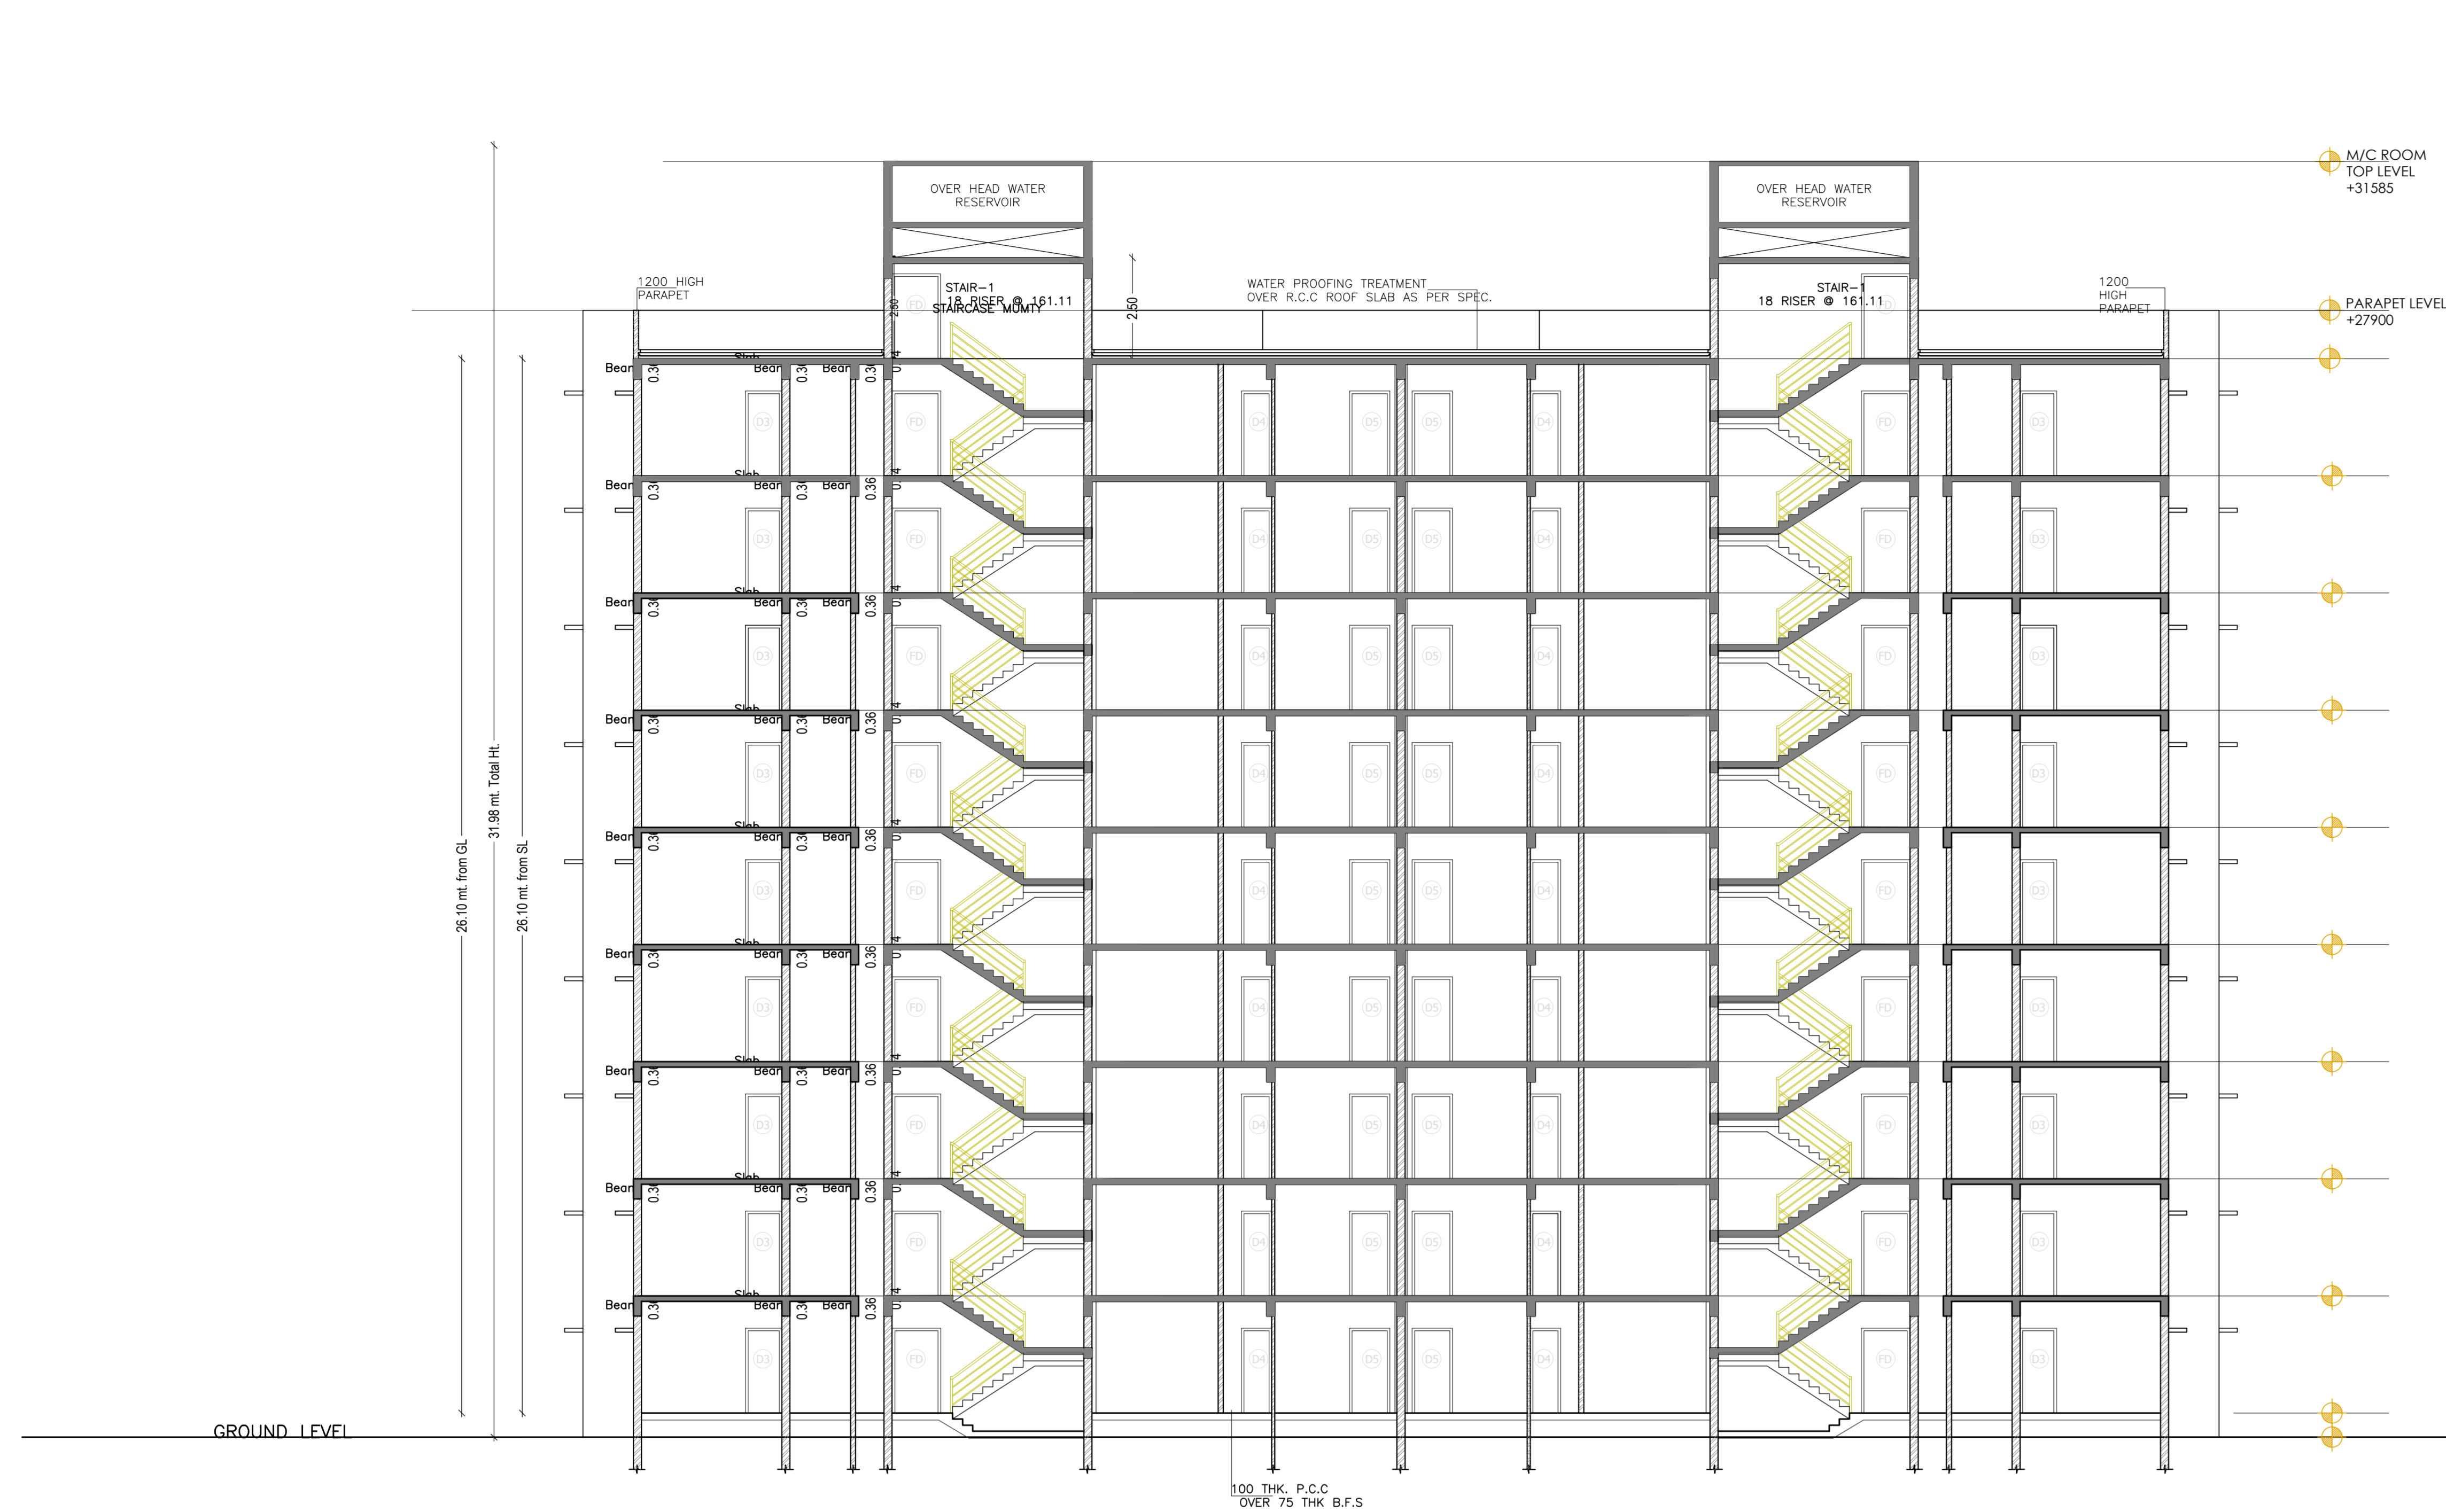

**SECTION - AA'**  
( TYPE-I BUILDINGS )



**SECTION - BB'**  
( TYPE-I BUILDINGS )



**ELEVATION - B**  
( TYPE-I BUILDINGS )



**ELEVATION - A**  
( TYPE-I BUILDINGS )

DATE AND SIGNATURE	STRUCTURAL ENGINEER NAME AND SIGNATURE	BUILDER NAME AND SIGNATURE	DIGITAL SIGNATURE
JAN/20/2023			