


SITE AND PARKING FLOOR PLAN - EXISTING
(AT + 150 LVL.)

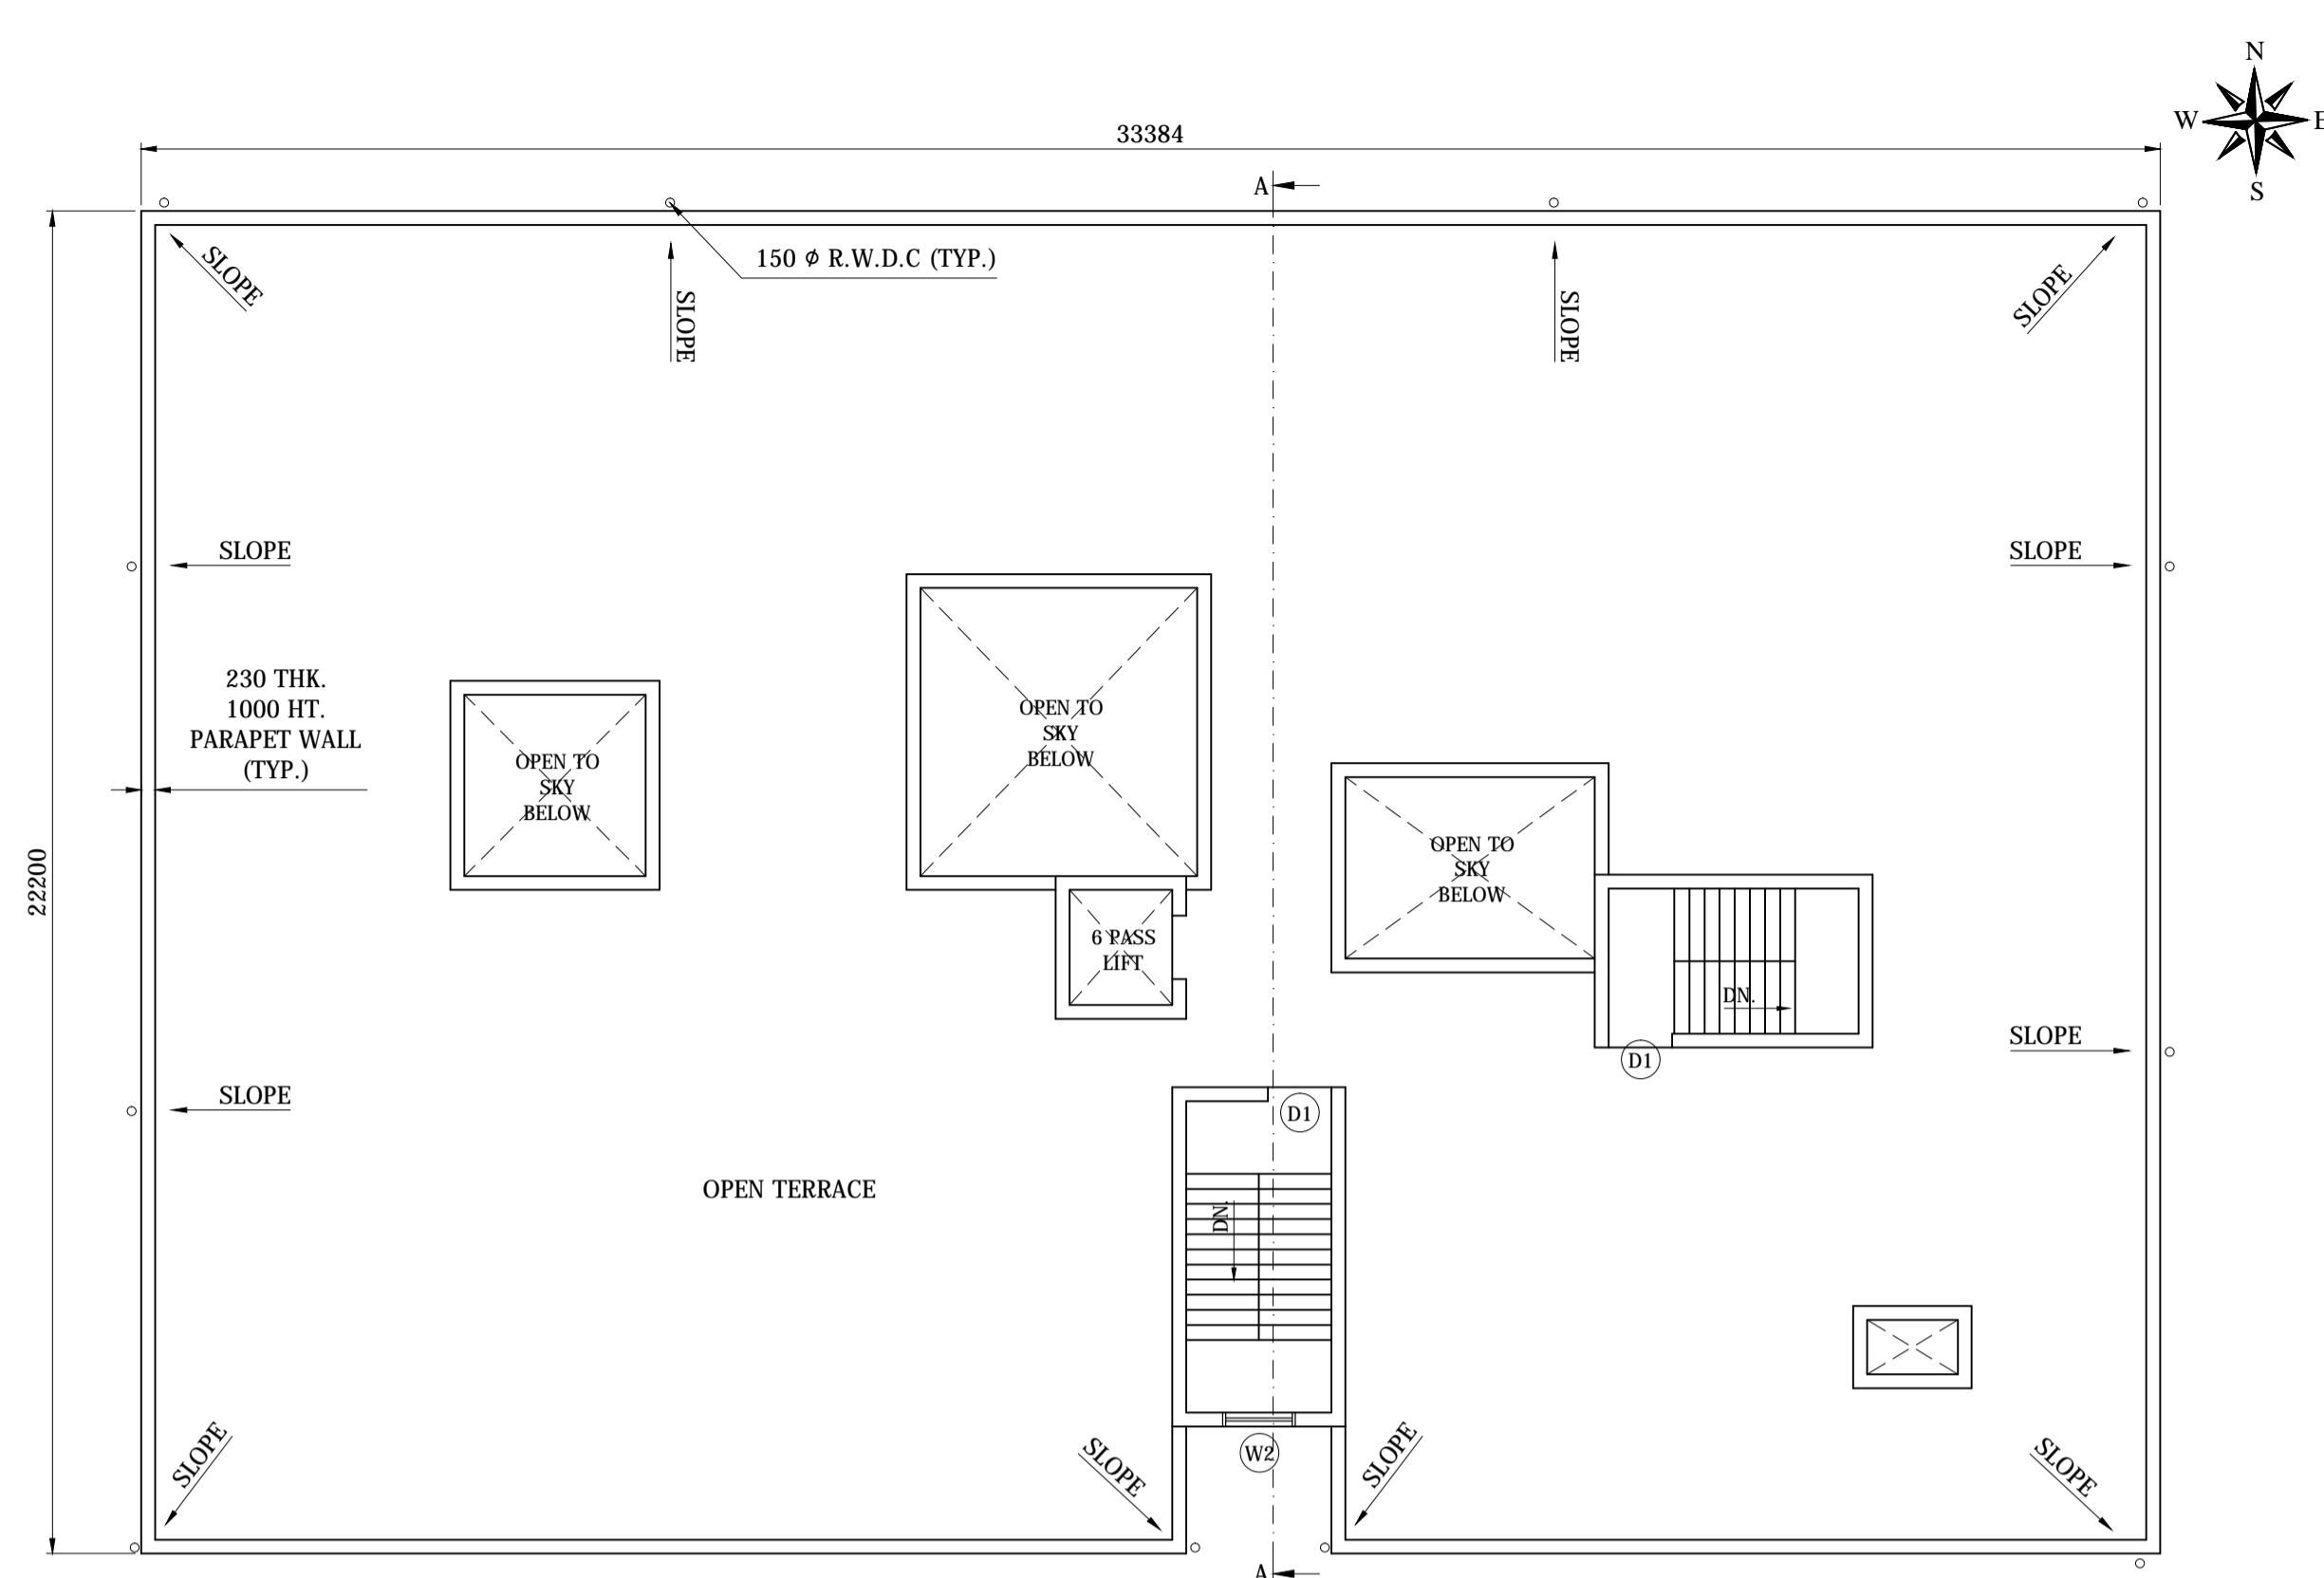


TERRACE PLAN - PROPOSED
(AT + 13100 LVL.)


ALL EXTERNAL WALLS ARE 230 THK. & ALL INTERNAL WALLS AREA 115 THK, UNLESS SPECIFIED

ALL DIMENSIONS ARE IN MM UNLESS SPECIFIED


- SPECIFICATIONS :-**
- * FOUNDATION :- AS/STRL.DTLS.
 - * SUPER STRUCTURE:- BRICK WORK 230 THK.(1:6) LINTEL, CHAJJA,STAIRCASE AS/ STRL.DTLS.
 - * FLOORING :- 100 THK. CEM.CONC.WITH 25 THK. I.P.S FLOORING
 - * ROOF :- R.C.C SLAB AS/STRL.DTLS.WITH AV. 115 THK. BRICKBATCOBAO ON TOP
 - * INNER FLOOR :- R.C.C SLAB AS/STRL.DTLS. WITH 25 THK. I.P.S FLOOR FINISH
 - * PLASTER :- 25 THK. CEM. PLASTER TO BE PROVIDED INSIDE & OUTSID BLDG.
 - * TOILET :- I.W.C/E.W.C SHOWERS WASH BASINS ETC. FIRST CLASS SANITARY FITTINGS

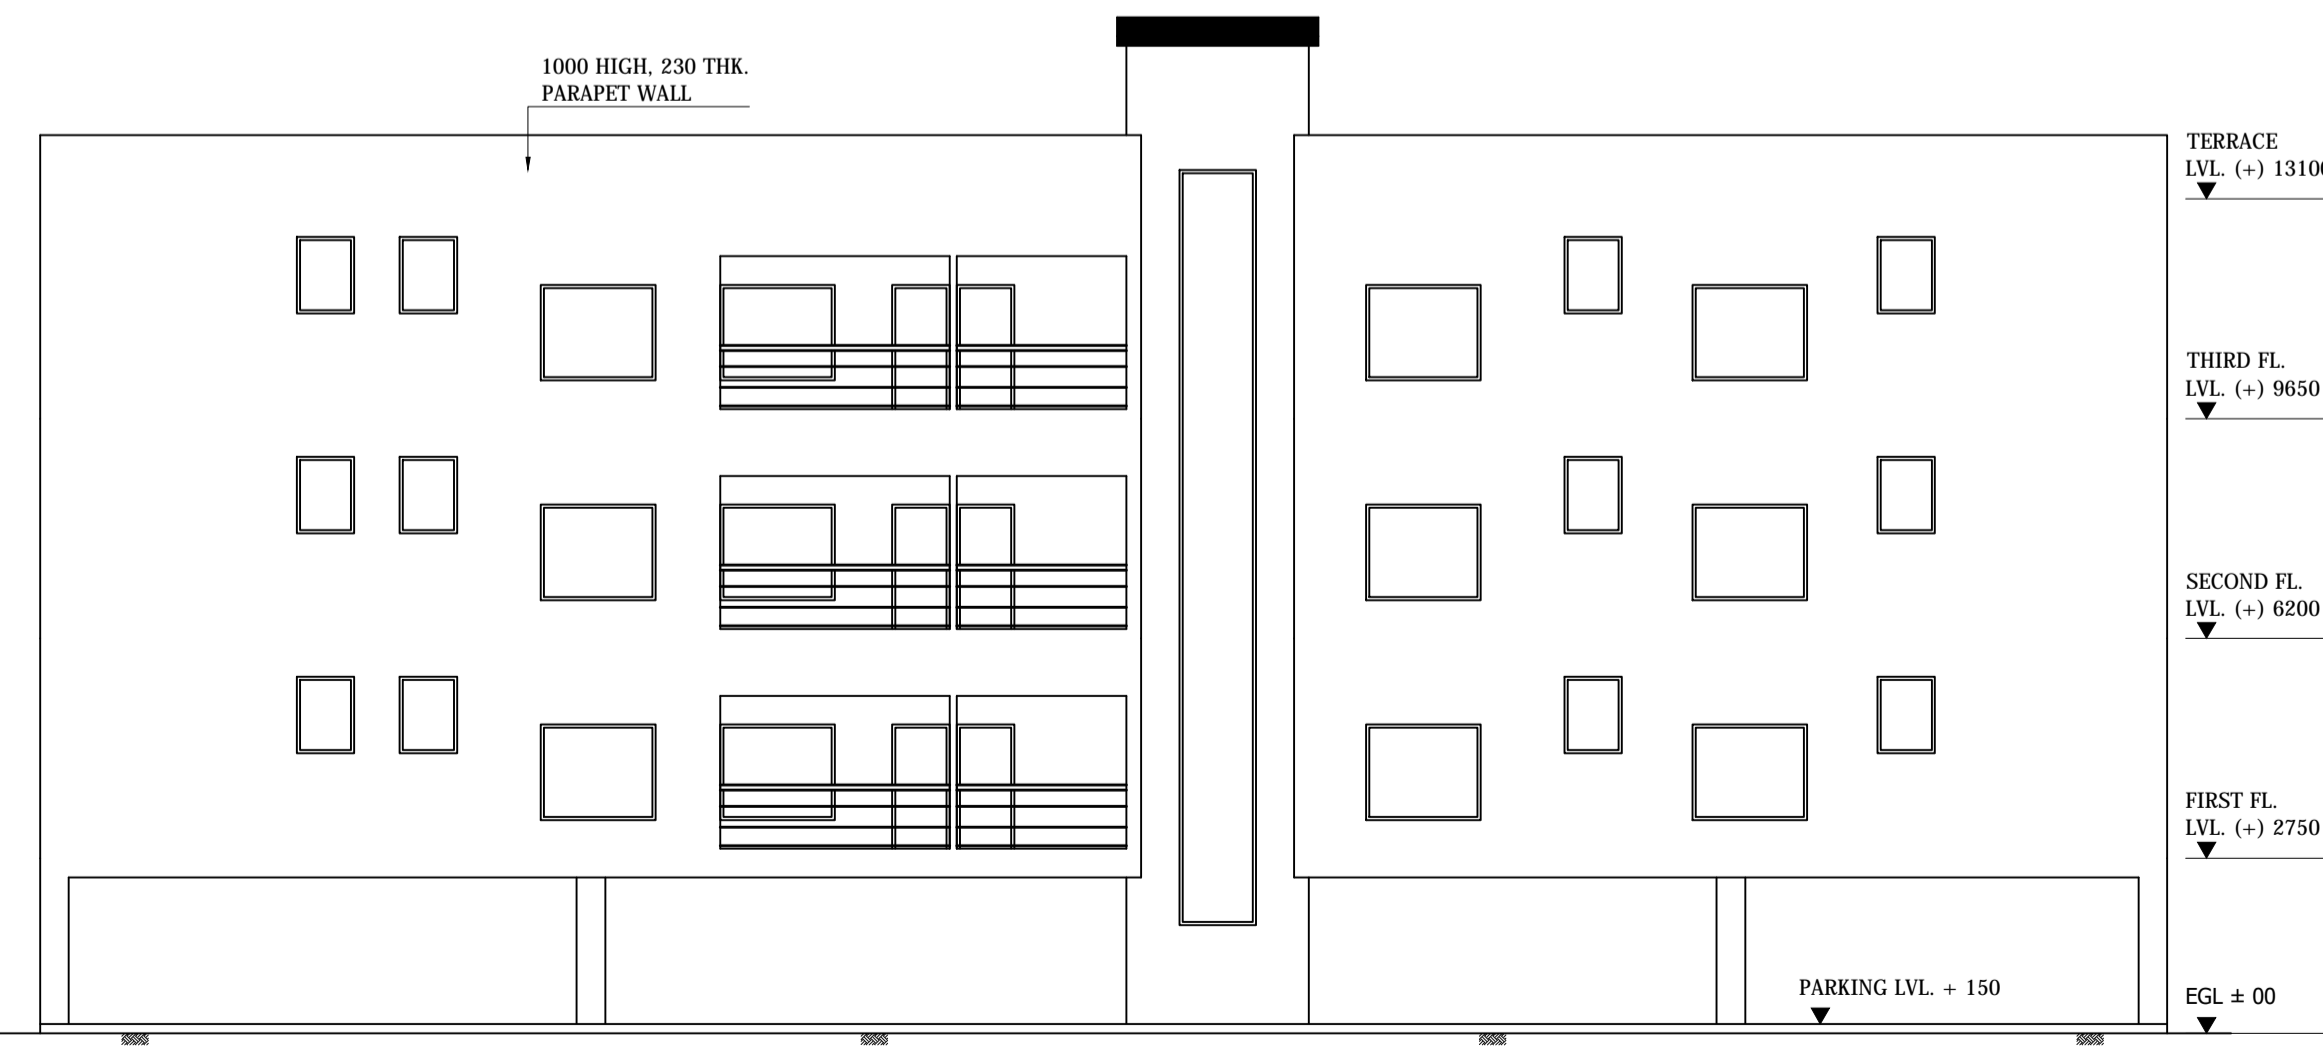

FRONT ELEVATION SCALE 1:100

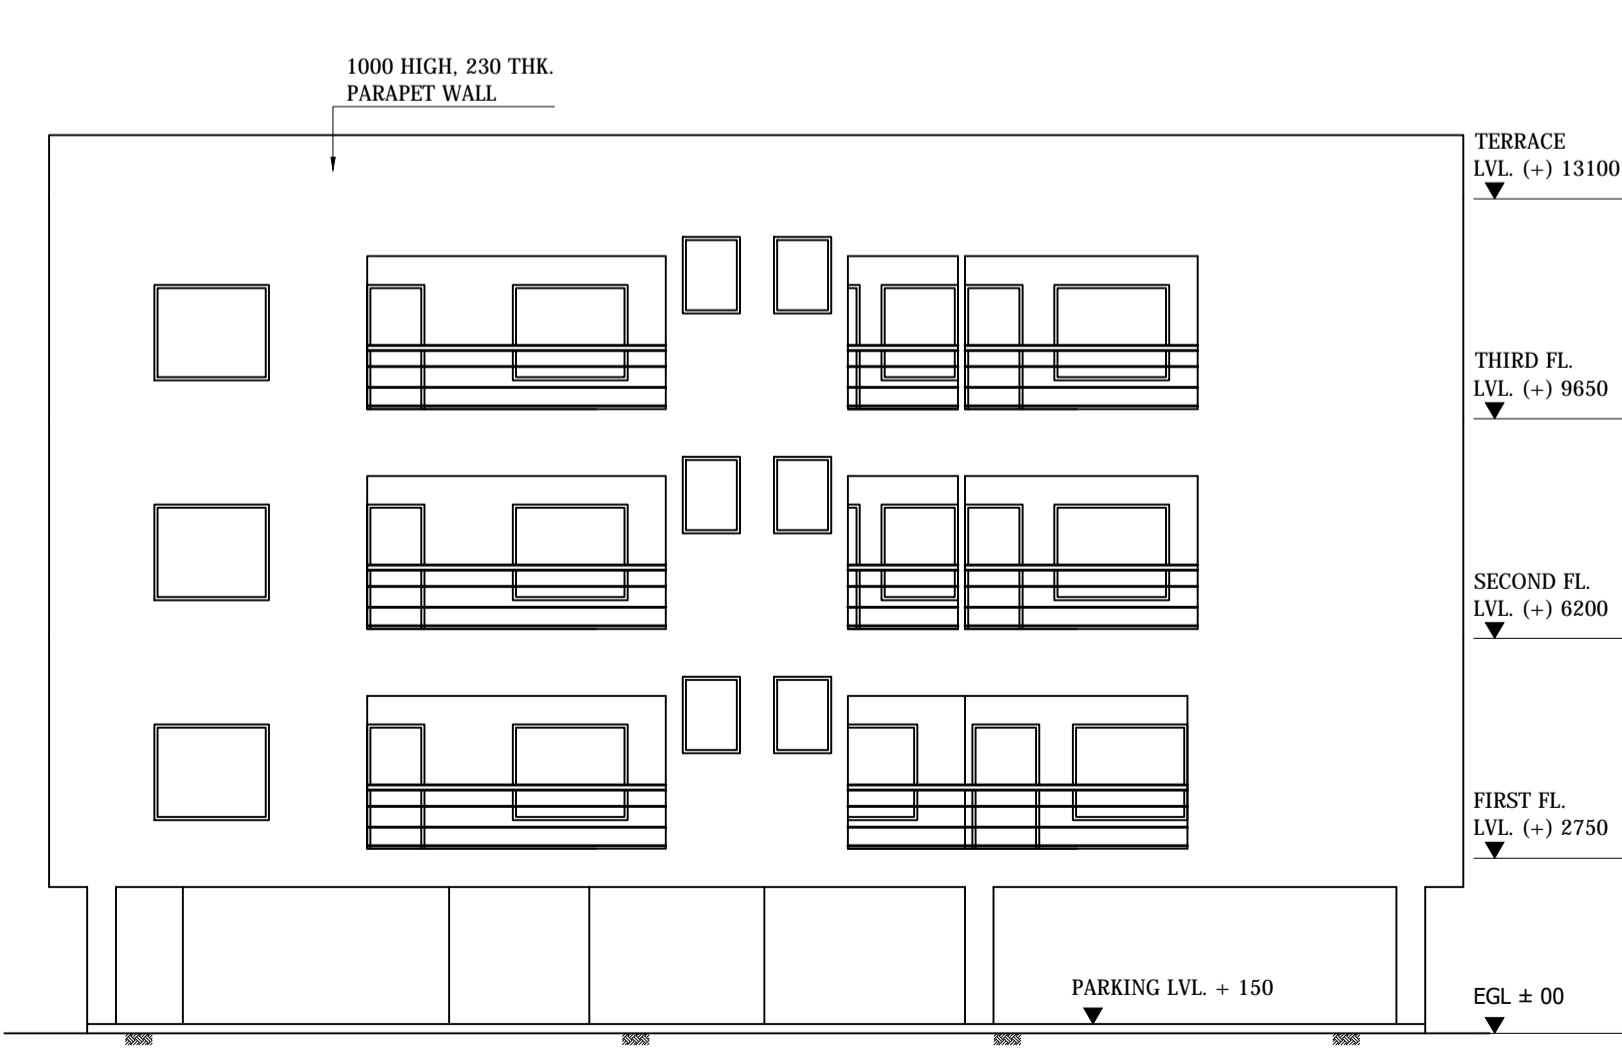

RIGHT SIDE ELEVATION SCALE 1:100

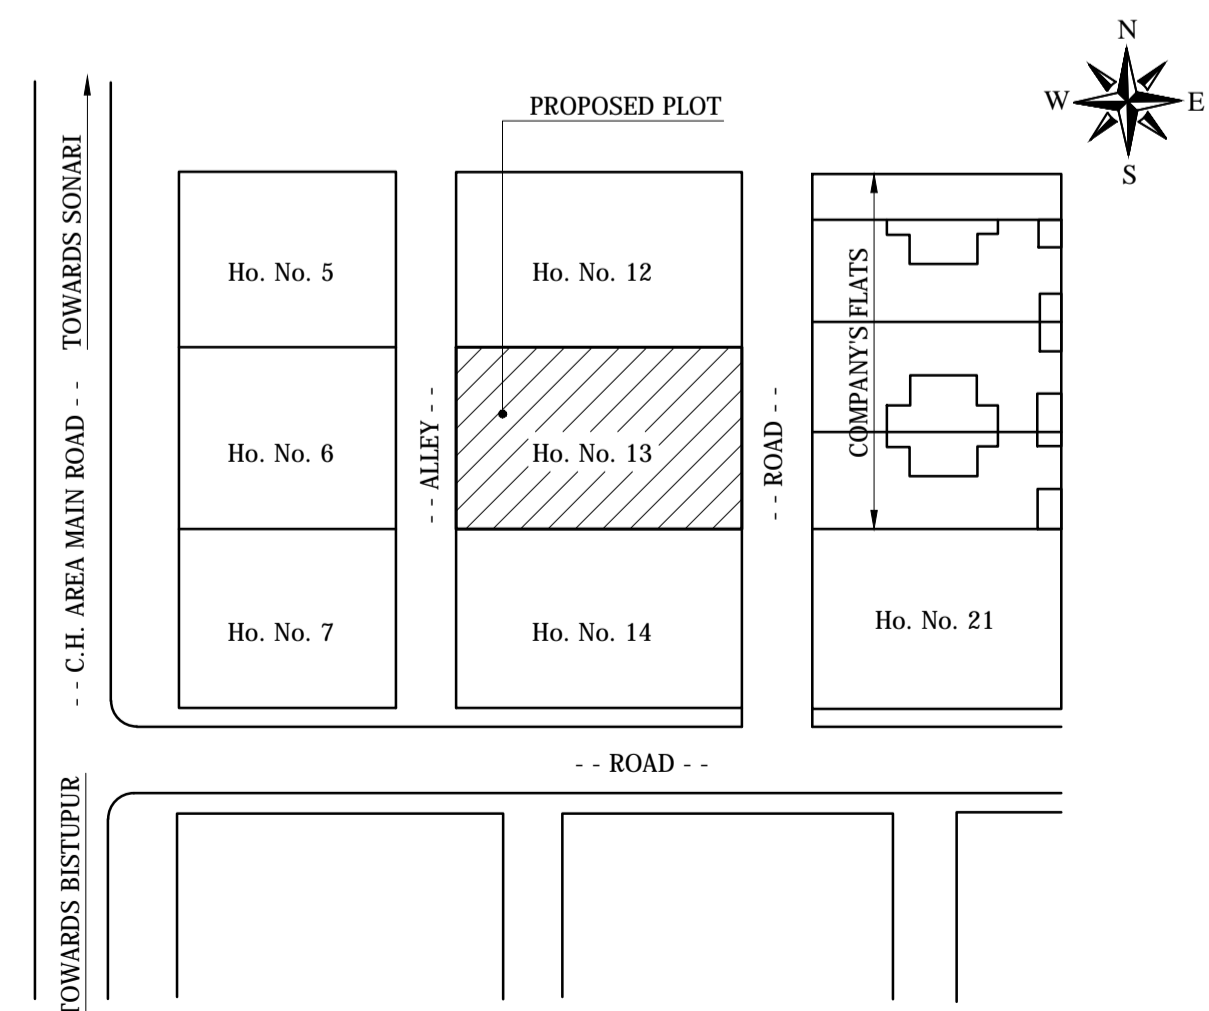


LOCATION PLAN


PROPOSED RESIDENTIAL BUILDING OF
Sri INDRANIL MAZUMDER, Sri NAVIN AGARWAL,
Sri RANJOT SINGH & M/S SUHANA MERCHANDISE
PVT. LTD.
AT Ho. No. - 13, CIRCUIT HOUSE AREA
JAMSHEDPUR. - 01

CONSULTANT


**SIGNATURE OF OWNER /
POWER OF ATTORNEY HOLDER**

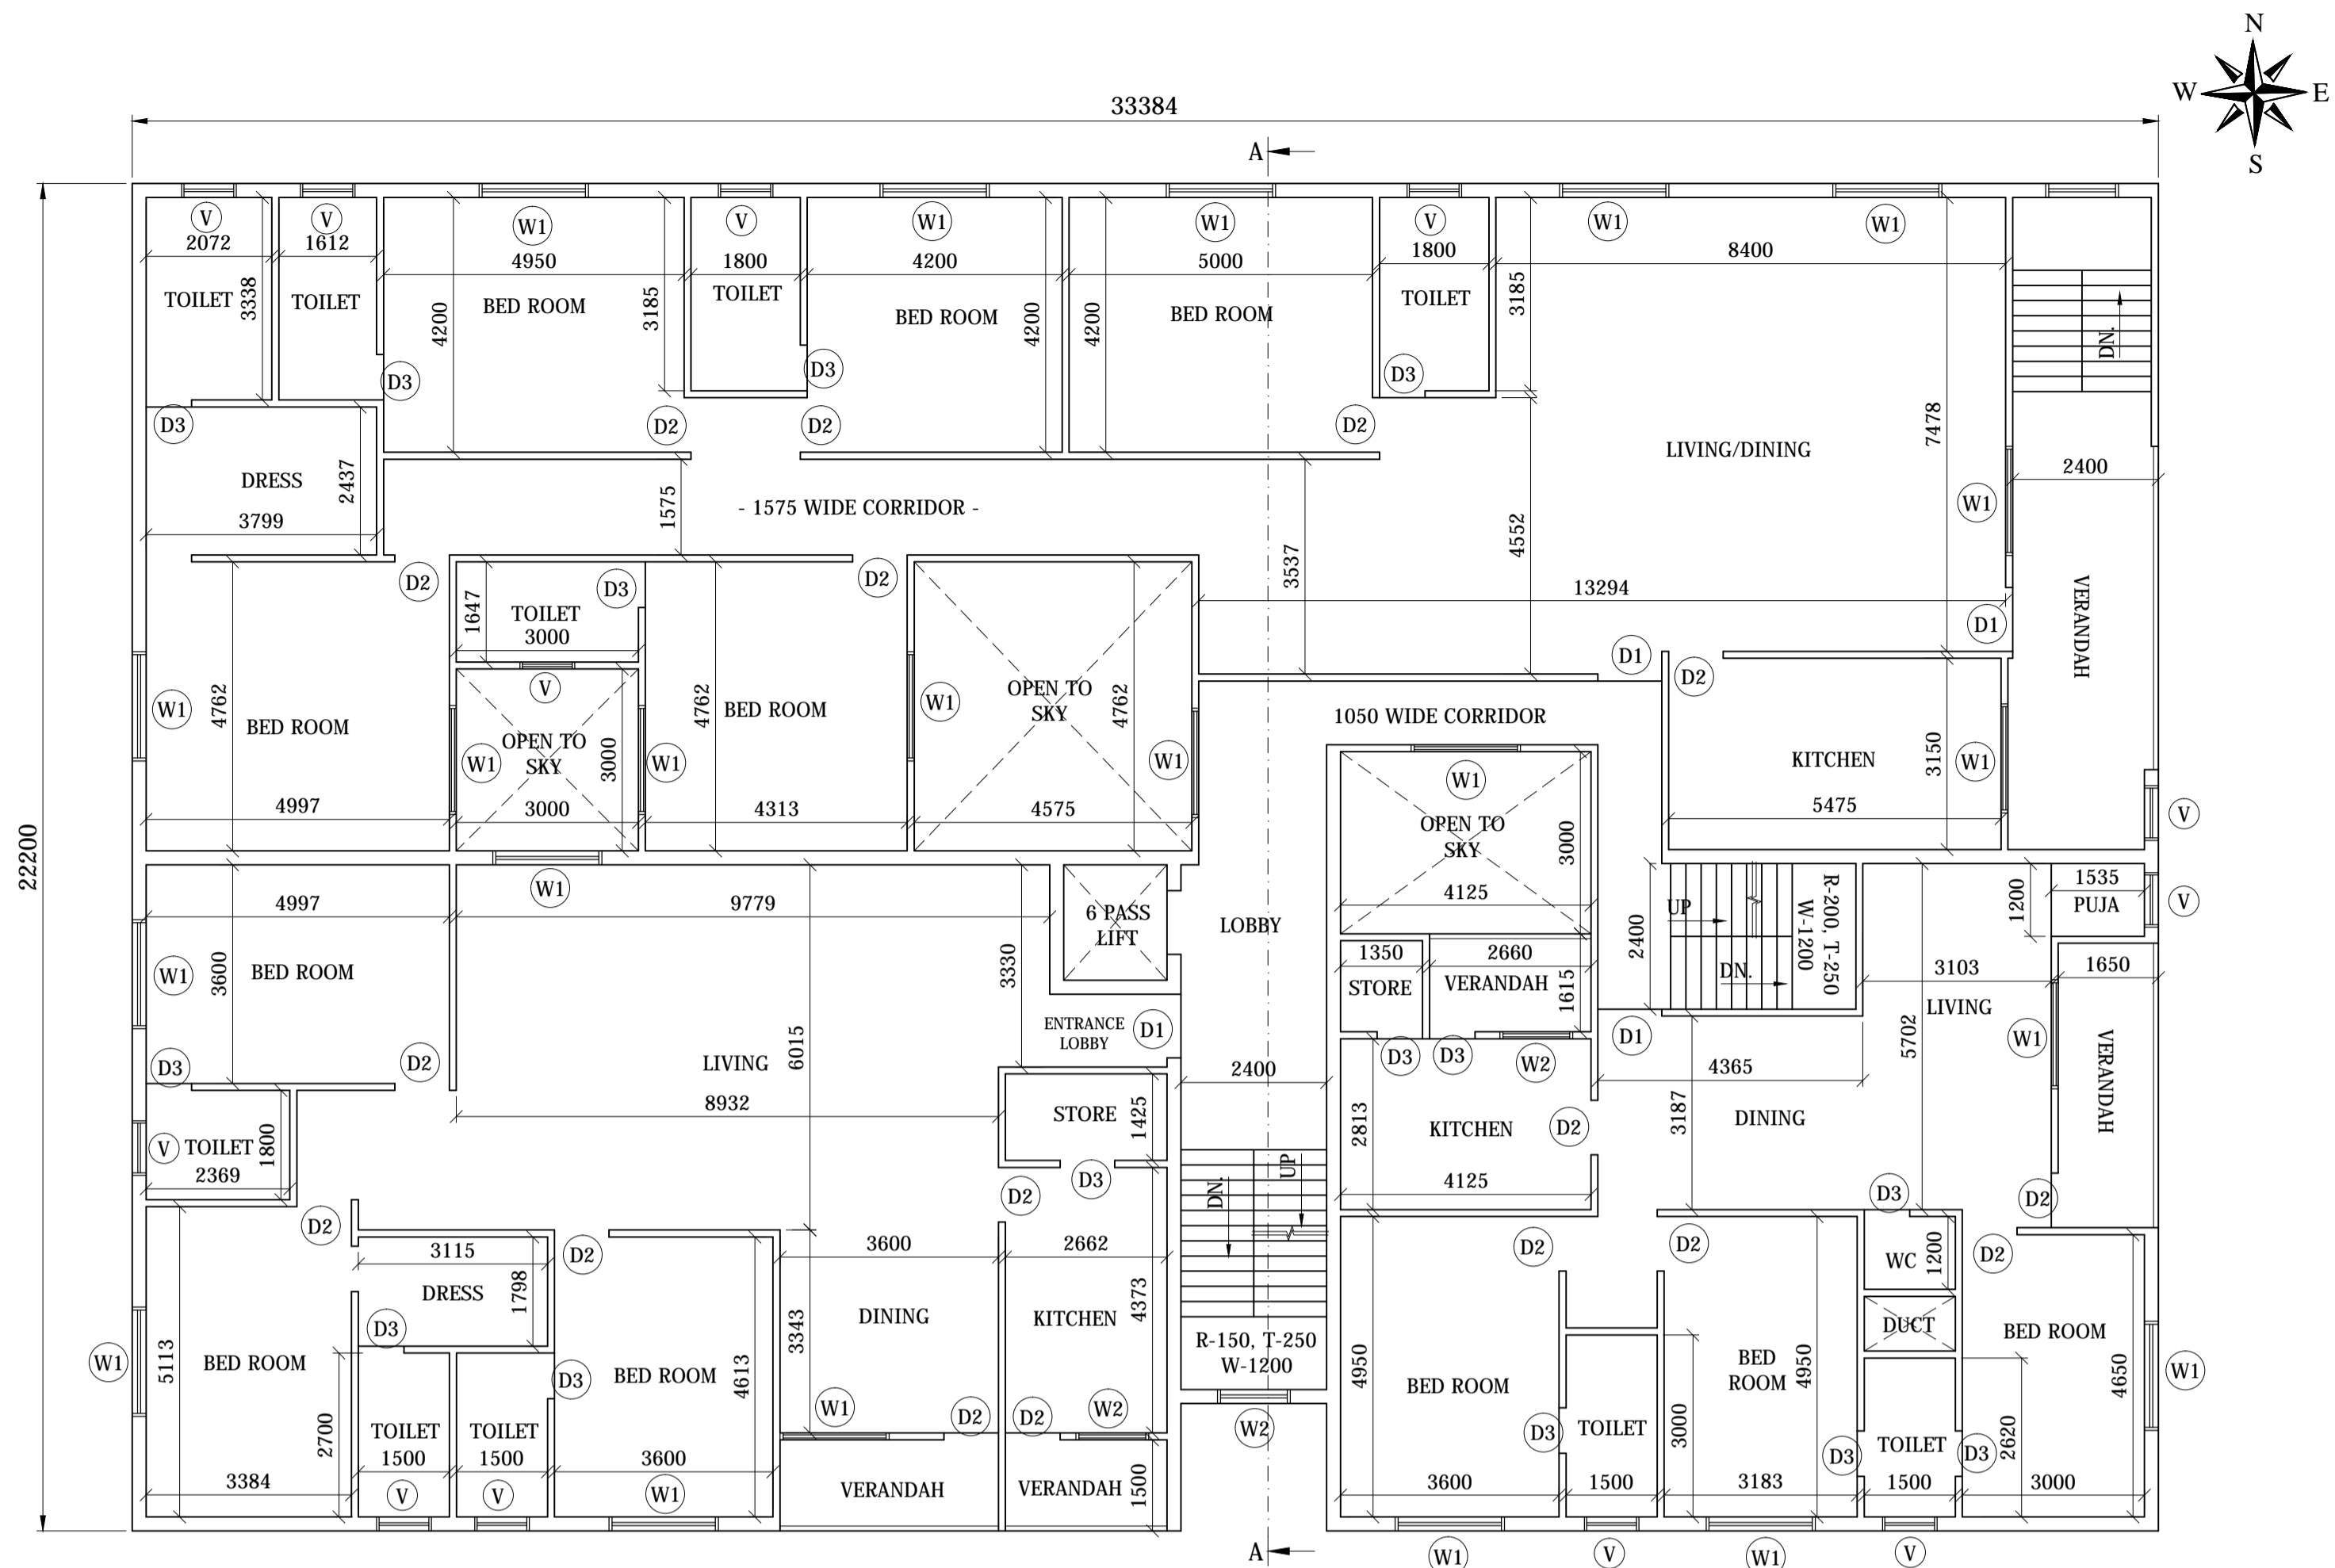


FIRST FLOOR PLAN - EXISTING
(AT + 2750 LVL.)

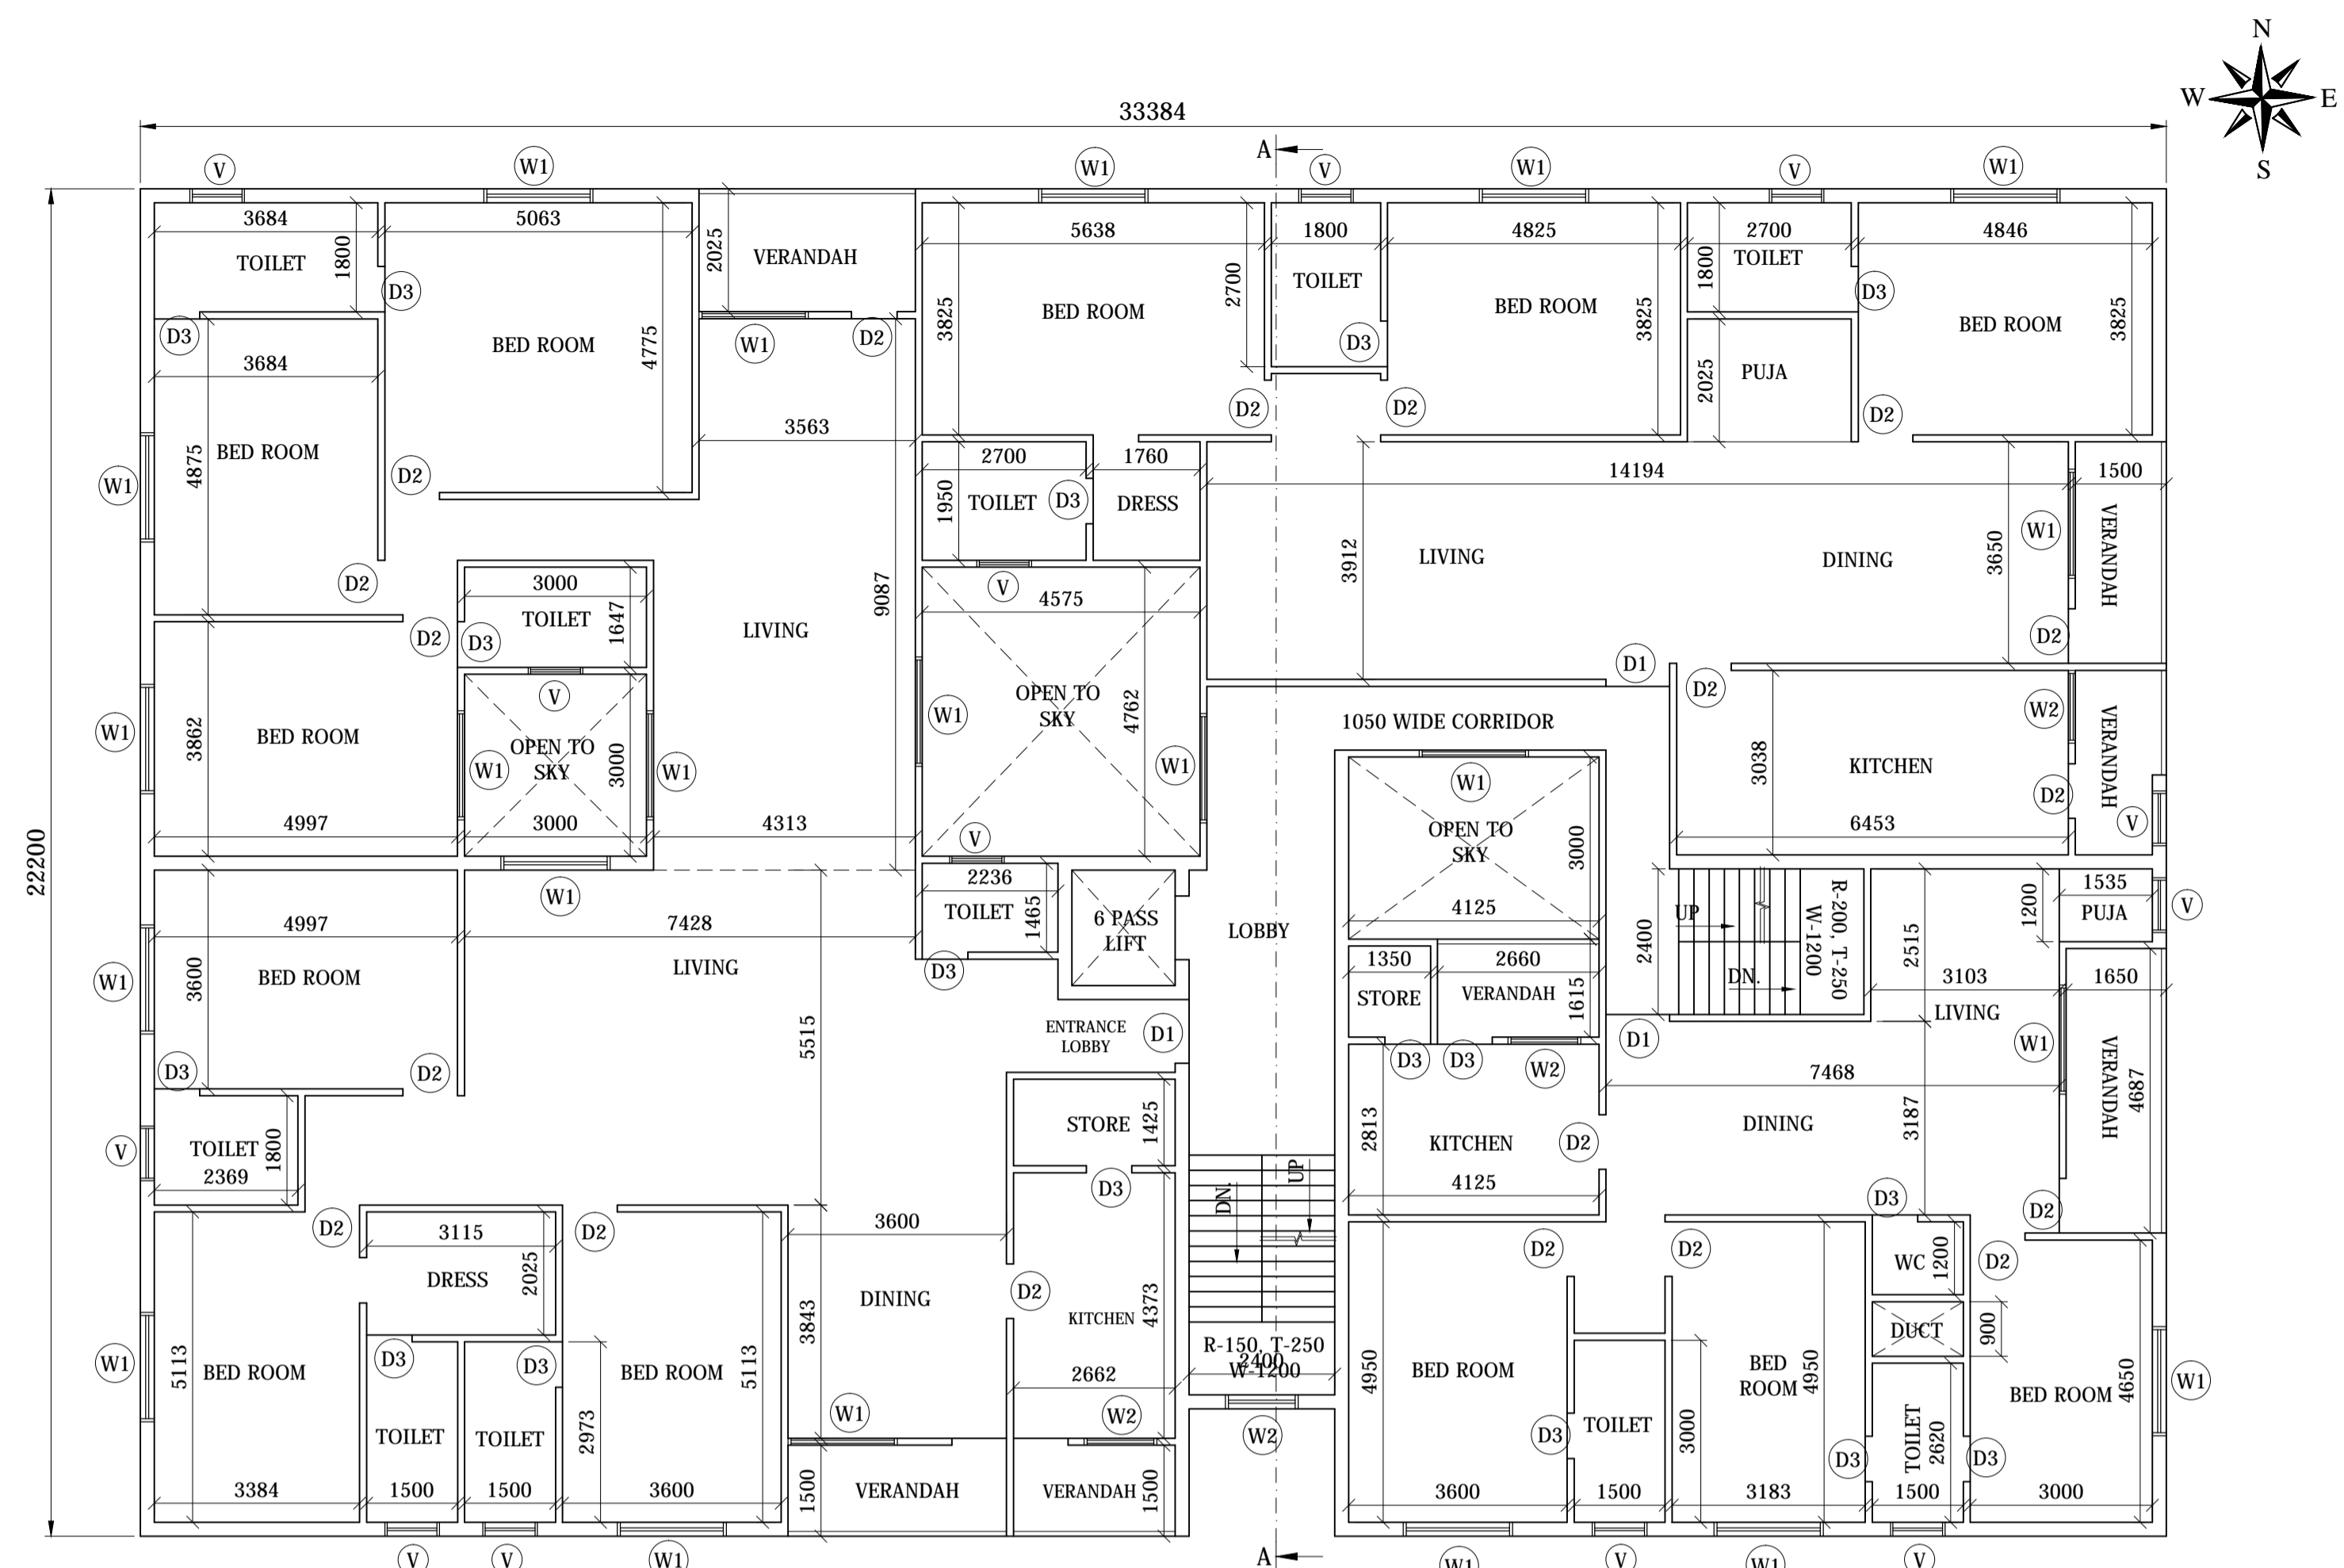

SECOND FLOOR PLAN - EXISTING
(AT + 6200 LVL.)

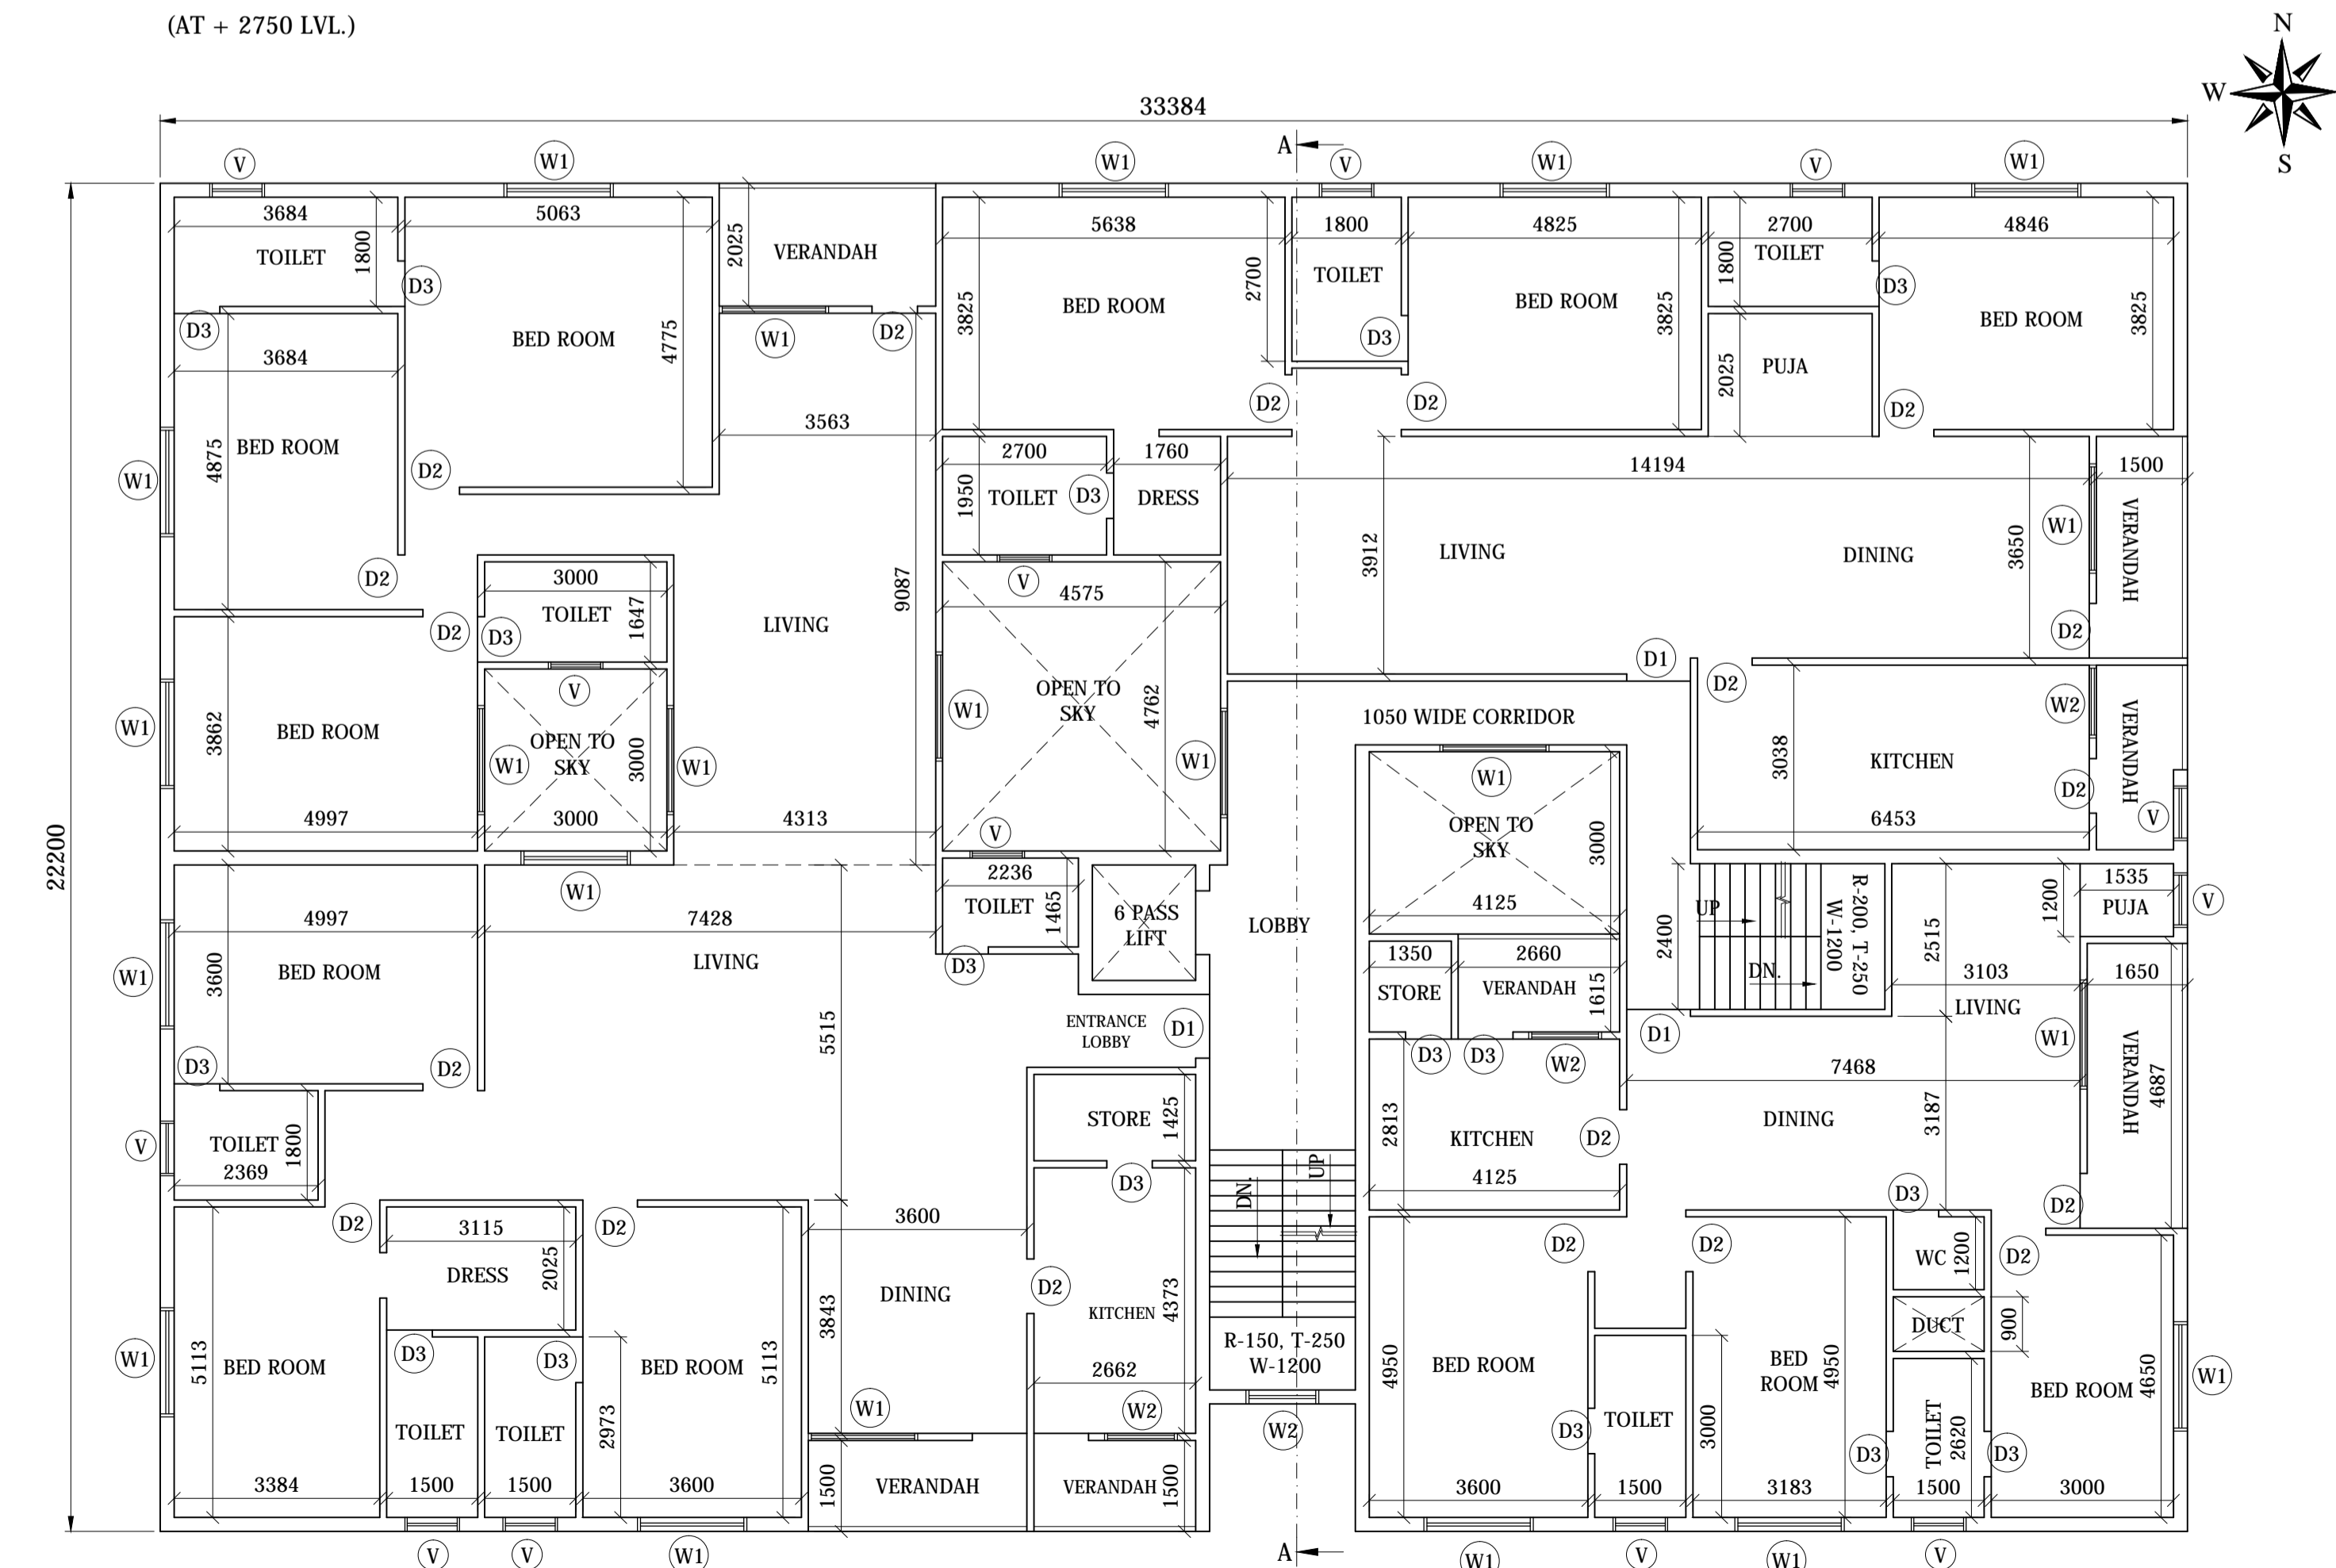

THIRD FLOOR PLAN - PROPOSED
(AT + 9650 LVL.)

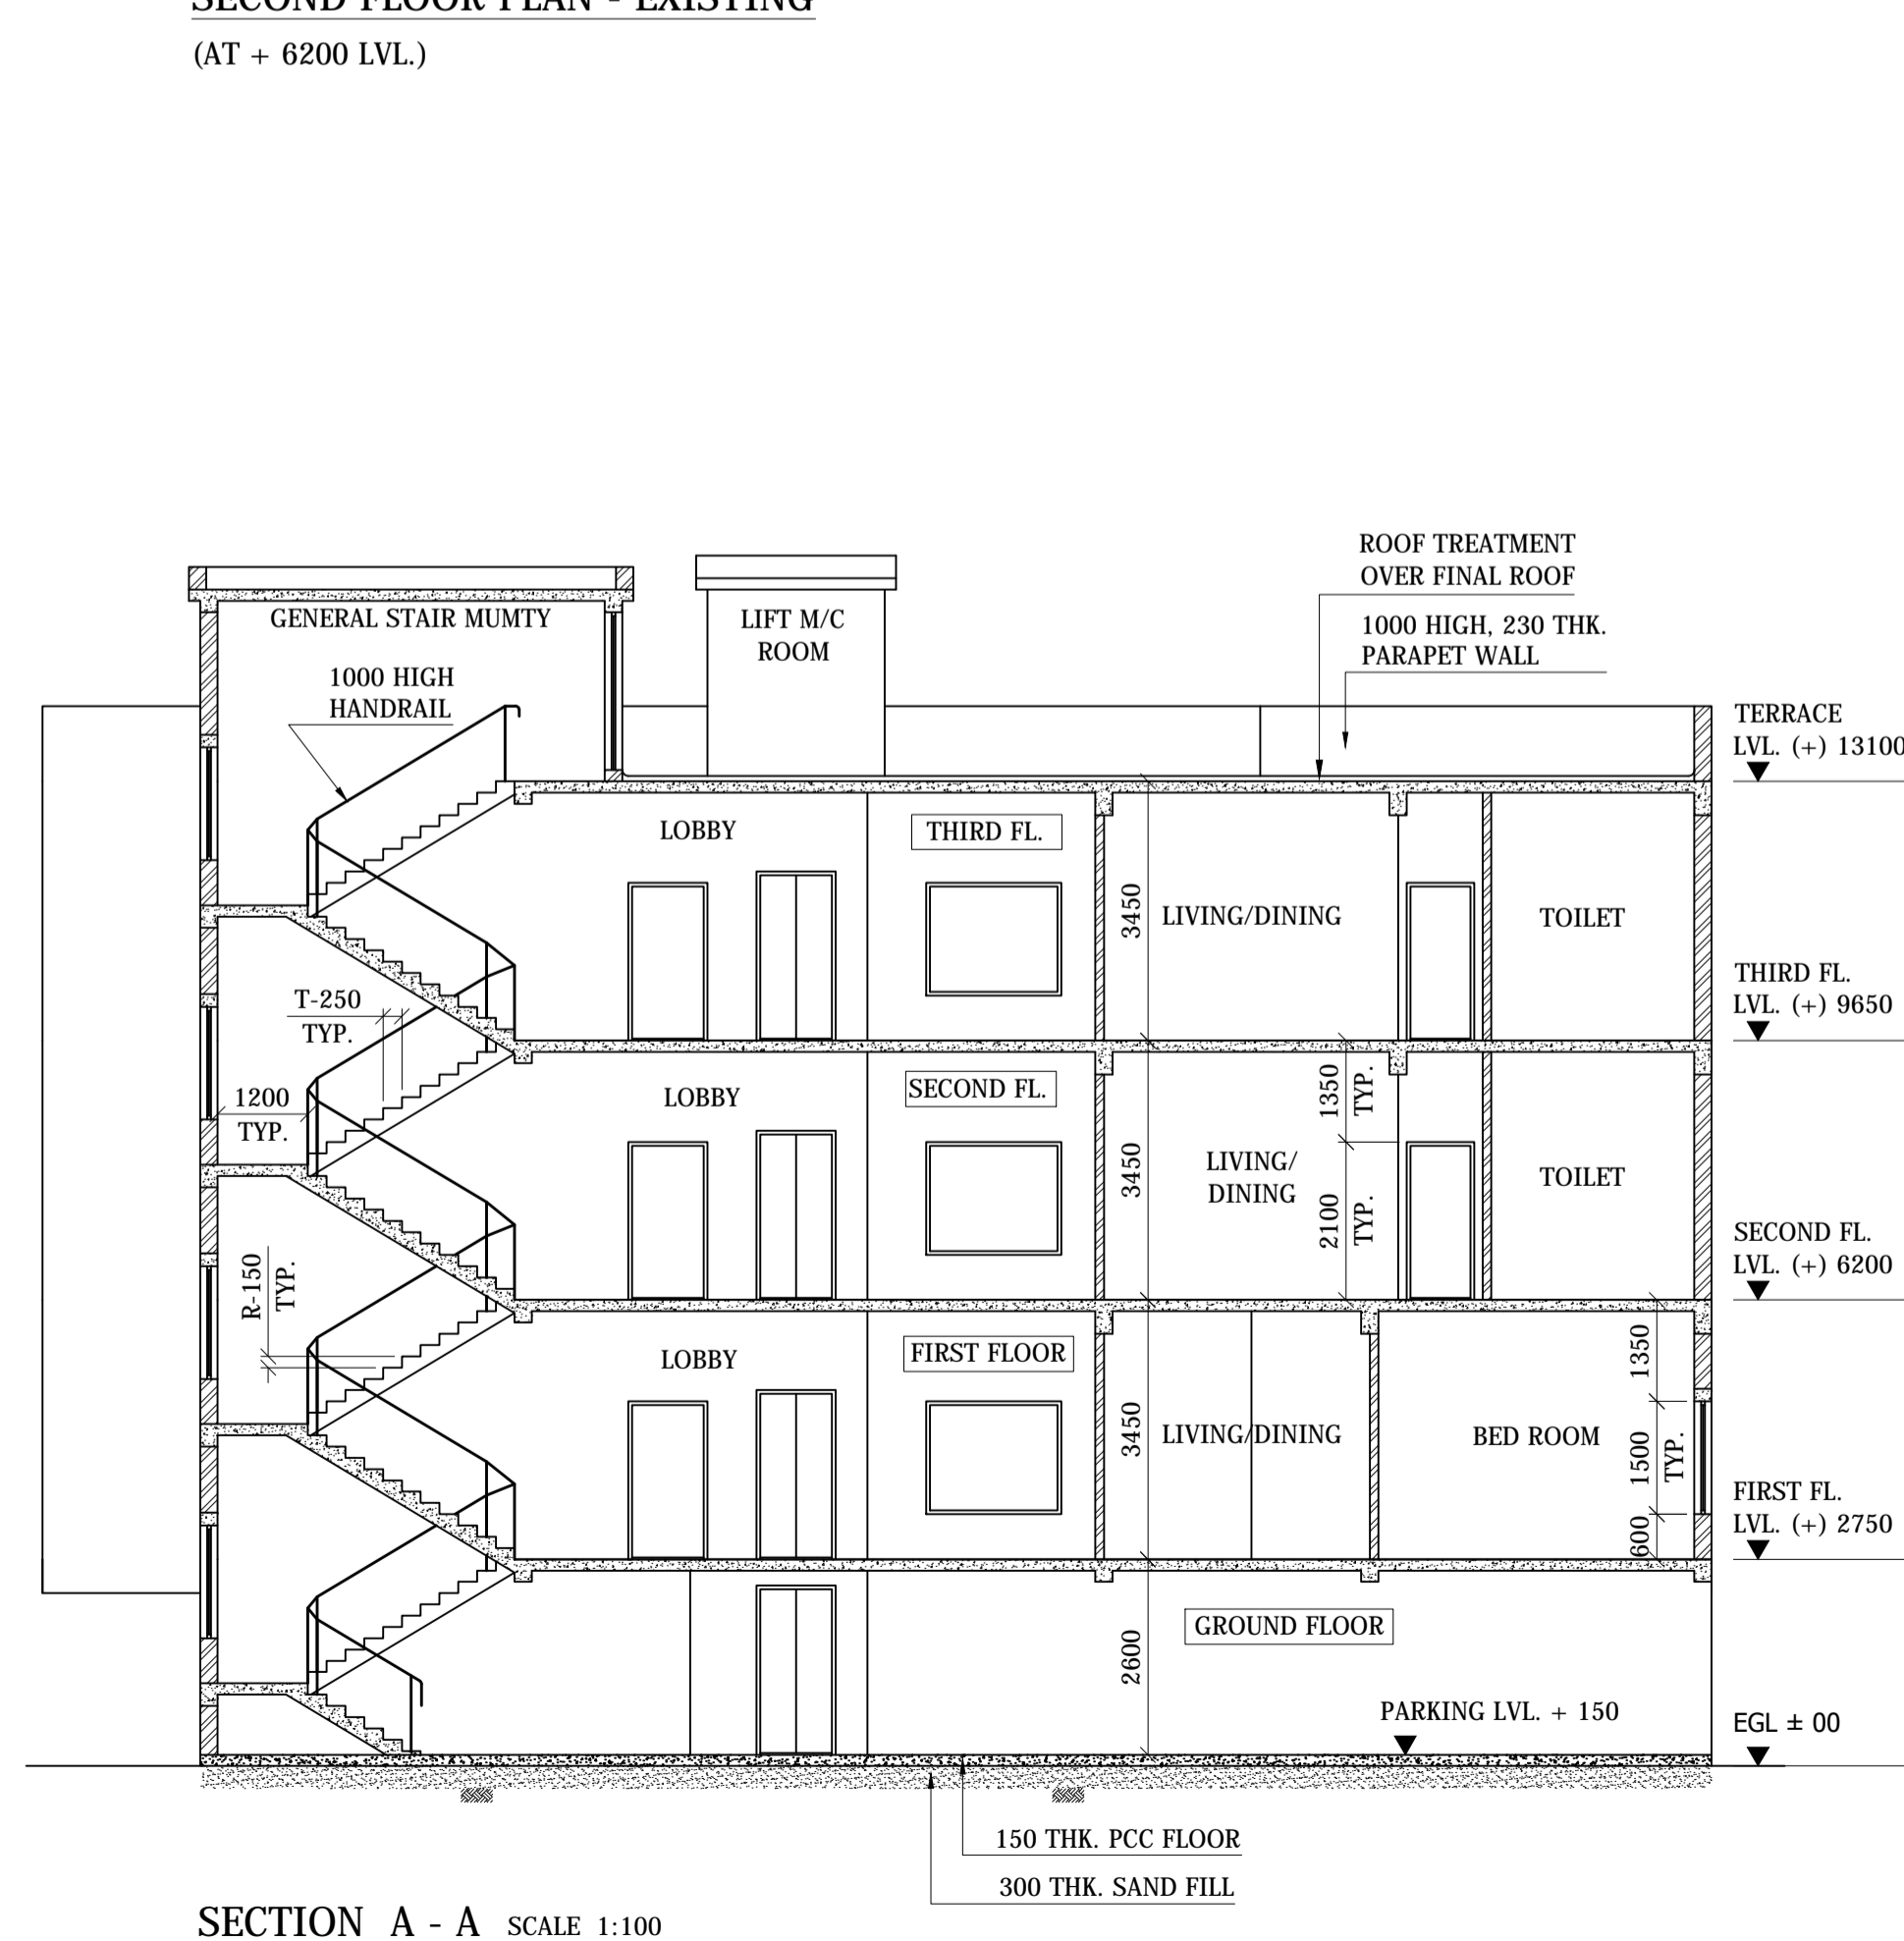

SECTION A - A SCALE 1:100

<p>PROPOSED RESIDENTIAL BUILDING OF Sri INDRANIL MAZUMDER, Sri NAVIN AGARWAL, Sri RANJOT SINGH & M/S SUHANA MERCHANDISE PVT. LTD.</p>	
<p>AT Ho. No. - 13, CIRCUIT HOUSE AREA JAMSHEDPUR. - 01</p>	
<p>CONSULTANT</p>	
<p>SIGNATURE OF OWNER / POWER OF ATTORNEY HOLDER</p>	
<p>SHEET NO. - 01 / 03</p>	<p>SCALE - 1:100</p>