




BASEMENT FLOOR PLAN (COMBINED BLOCK A & BLOCK B)

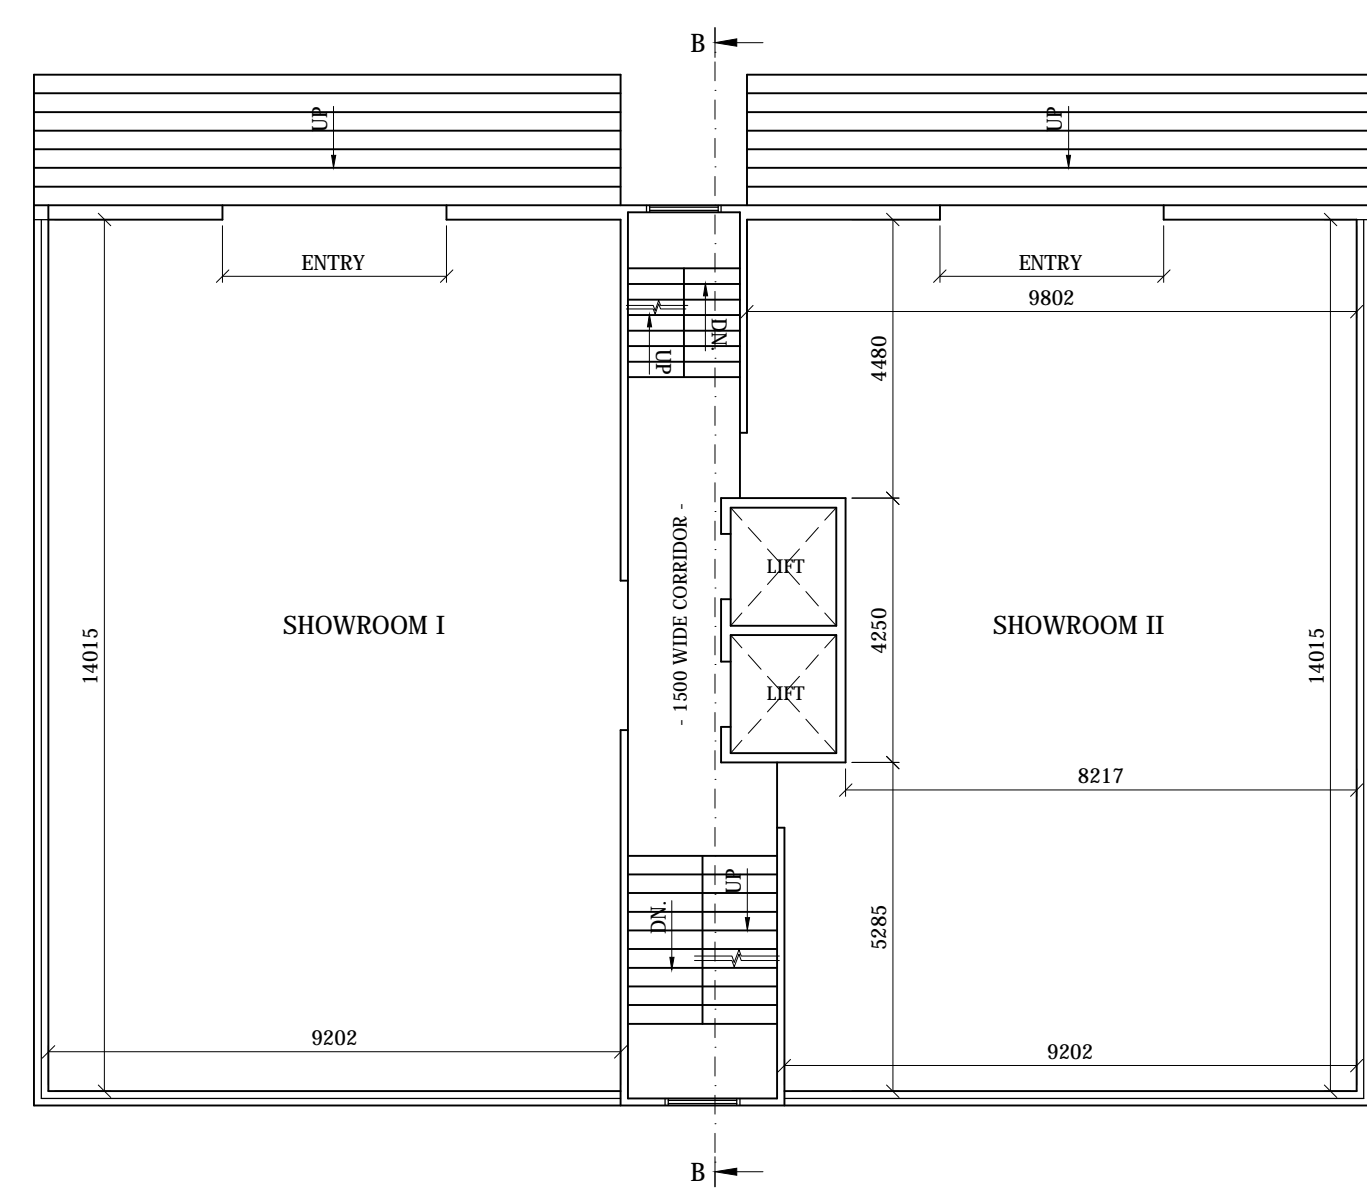


GROUND FLOOR PLAN (BLOCK B)

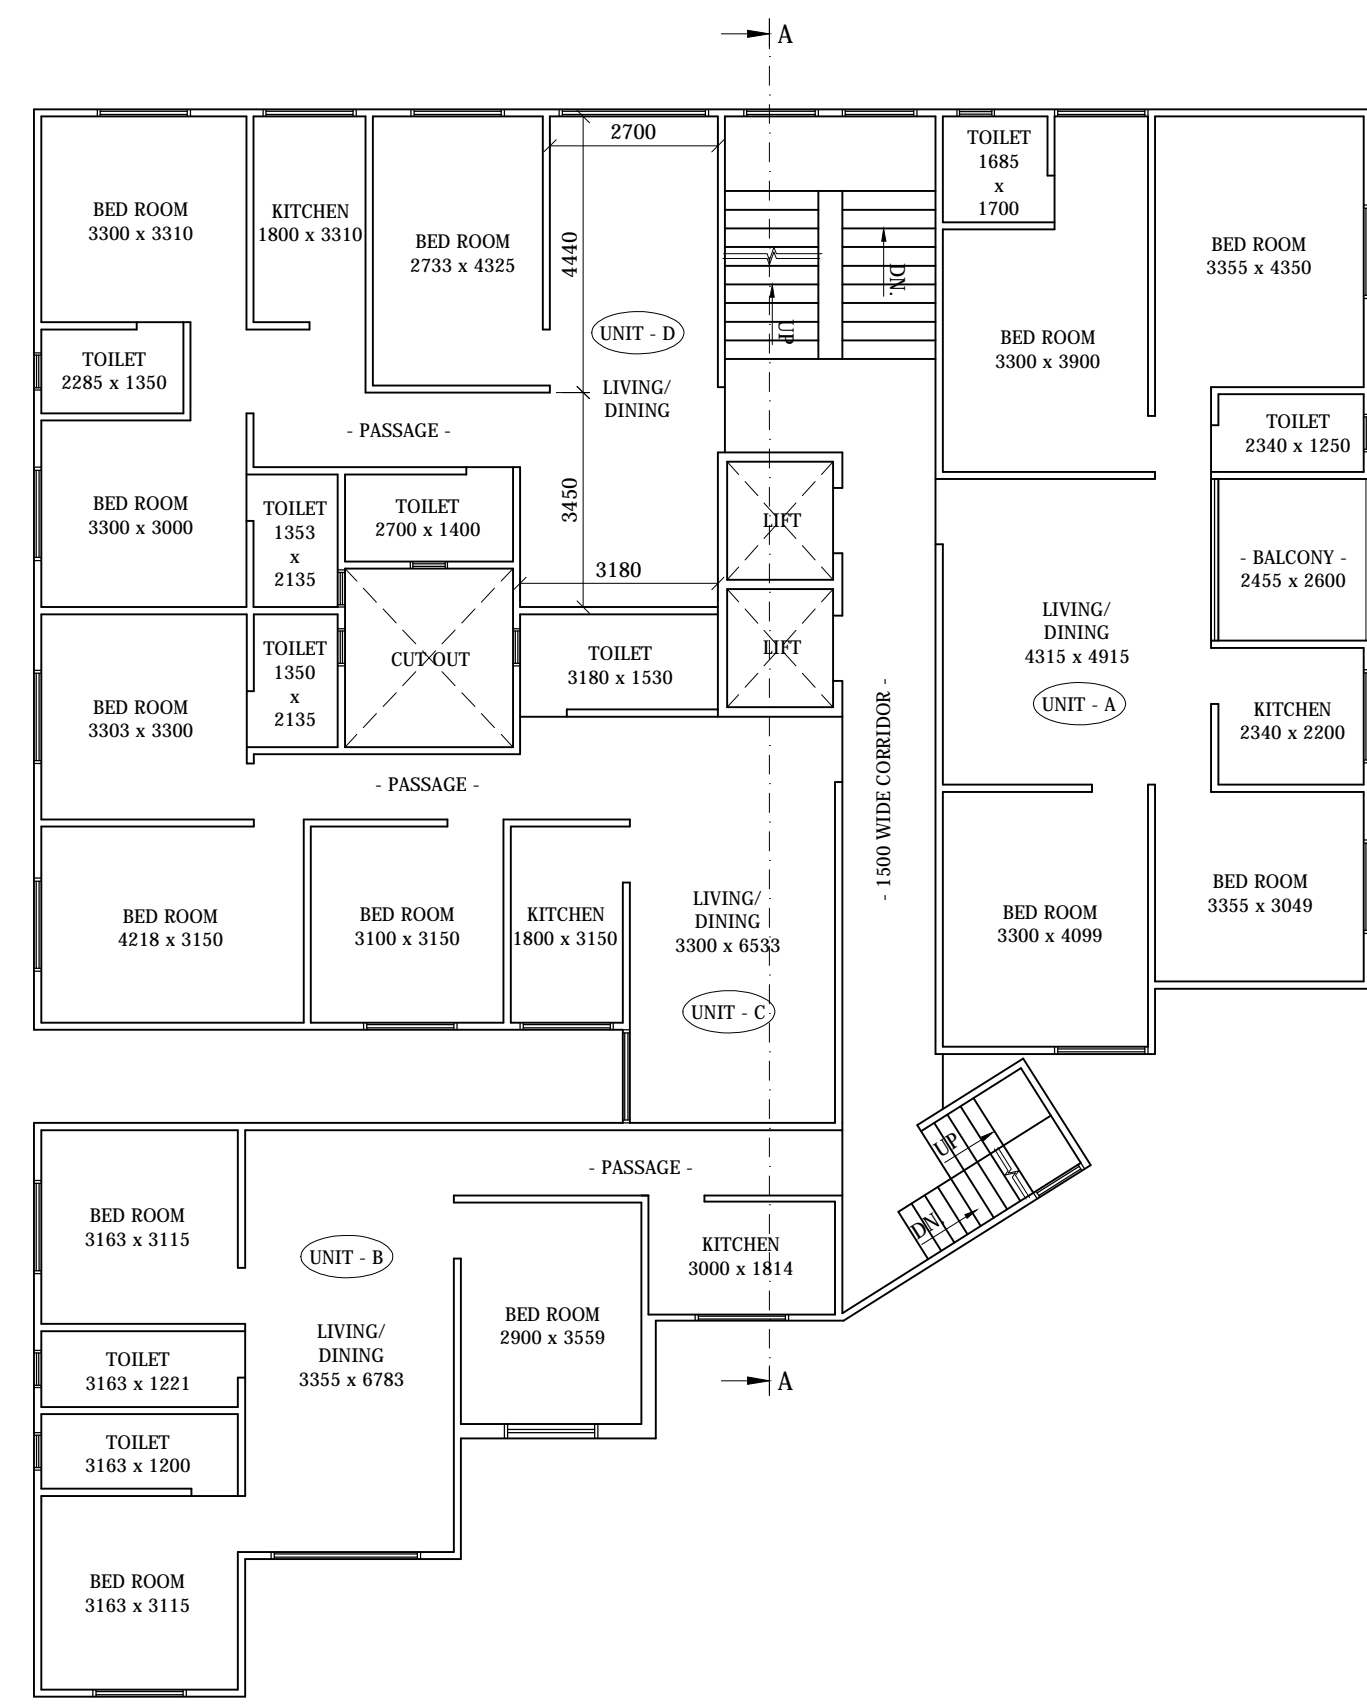

GROUND FLOOR PLAN (BLOCK A)

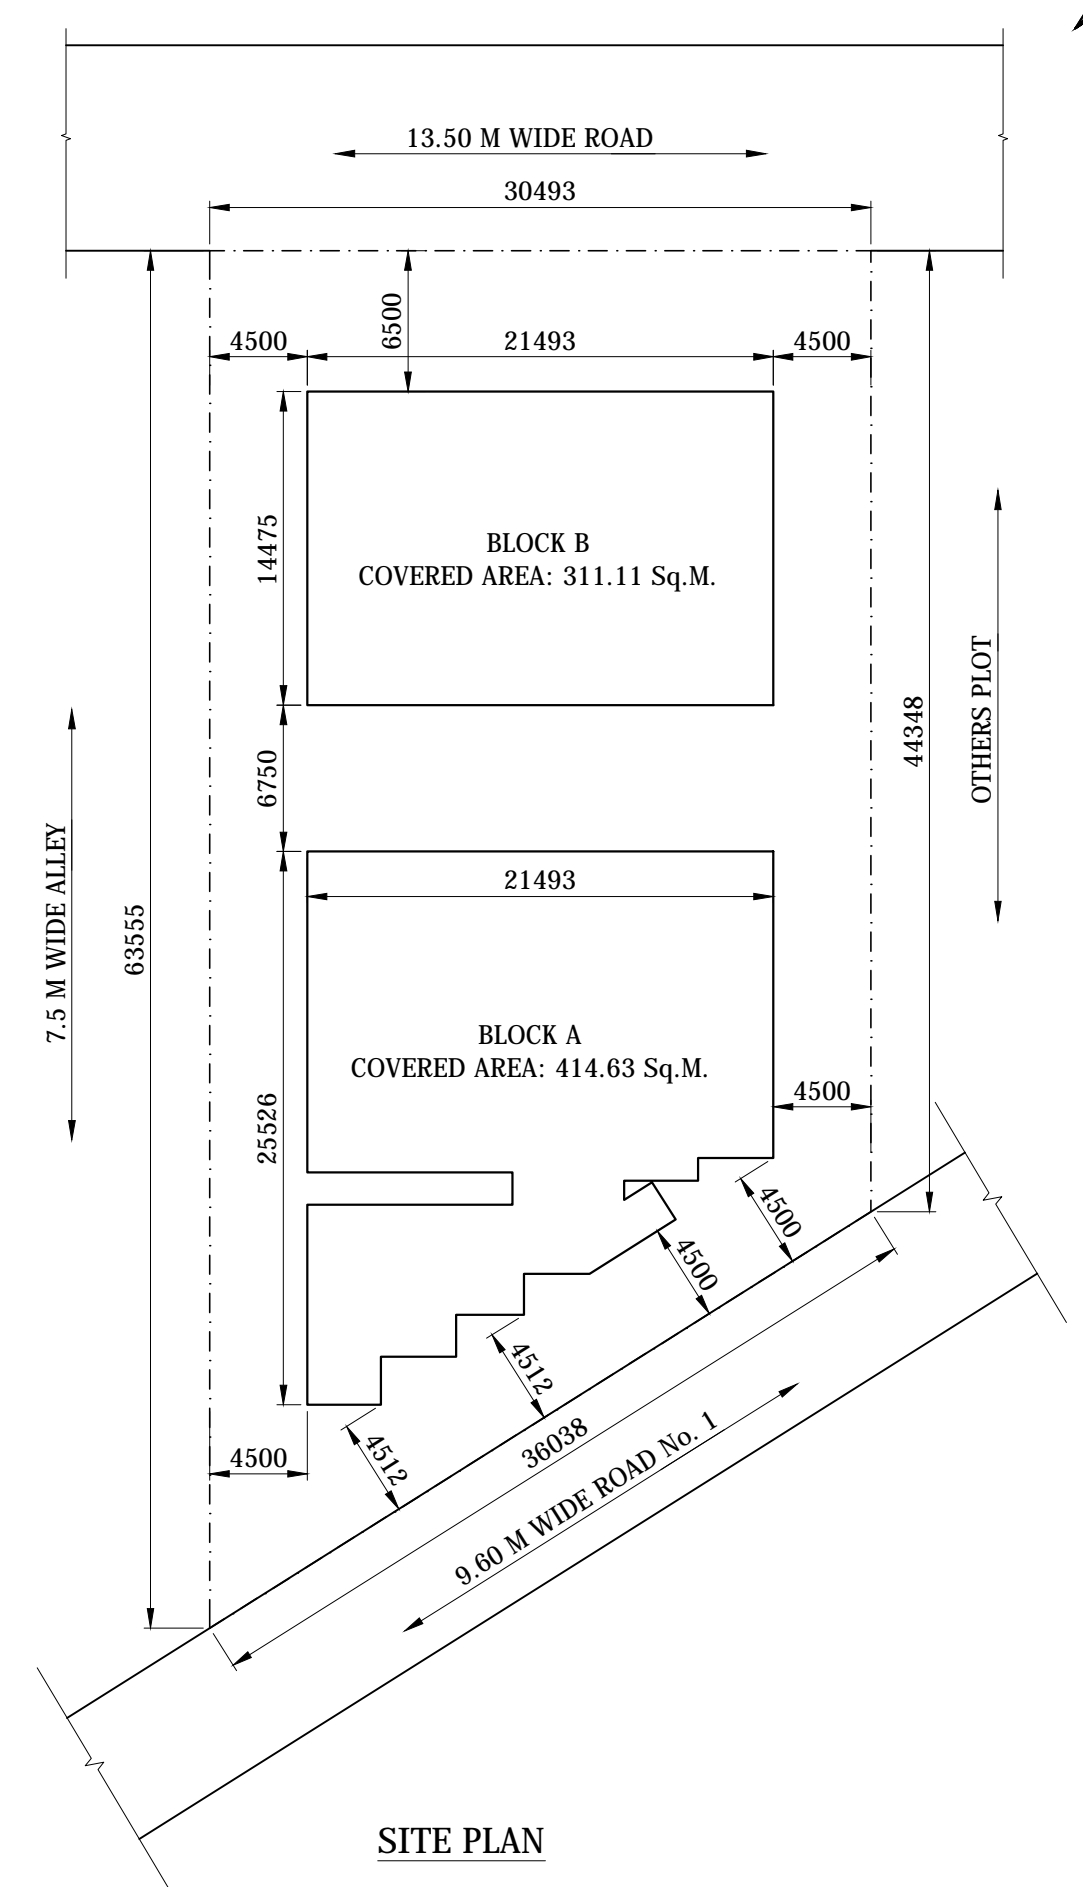

SITE PLAN

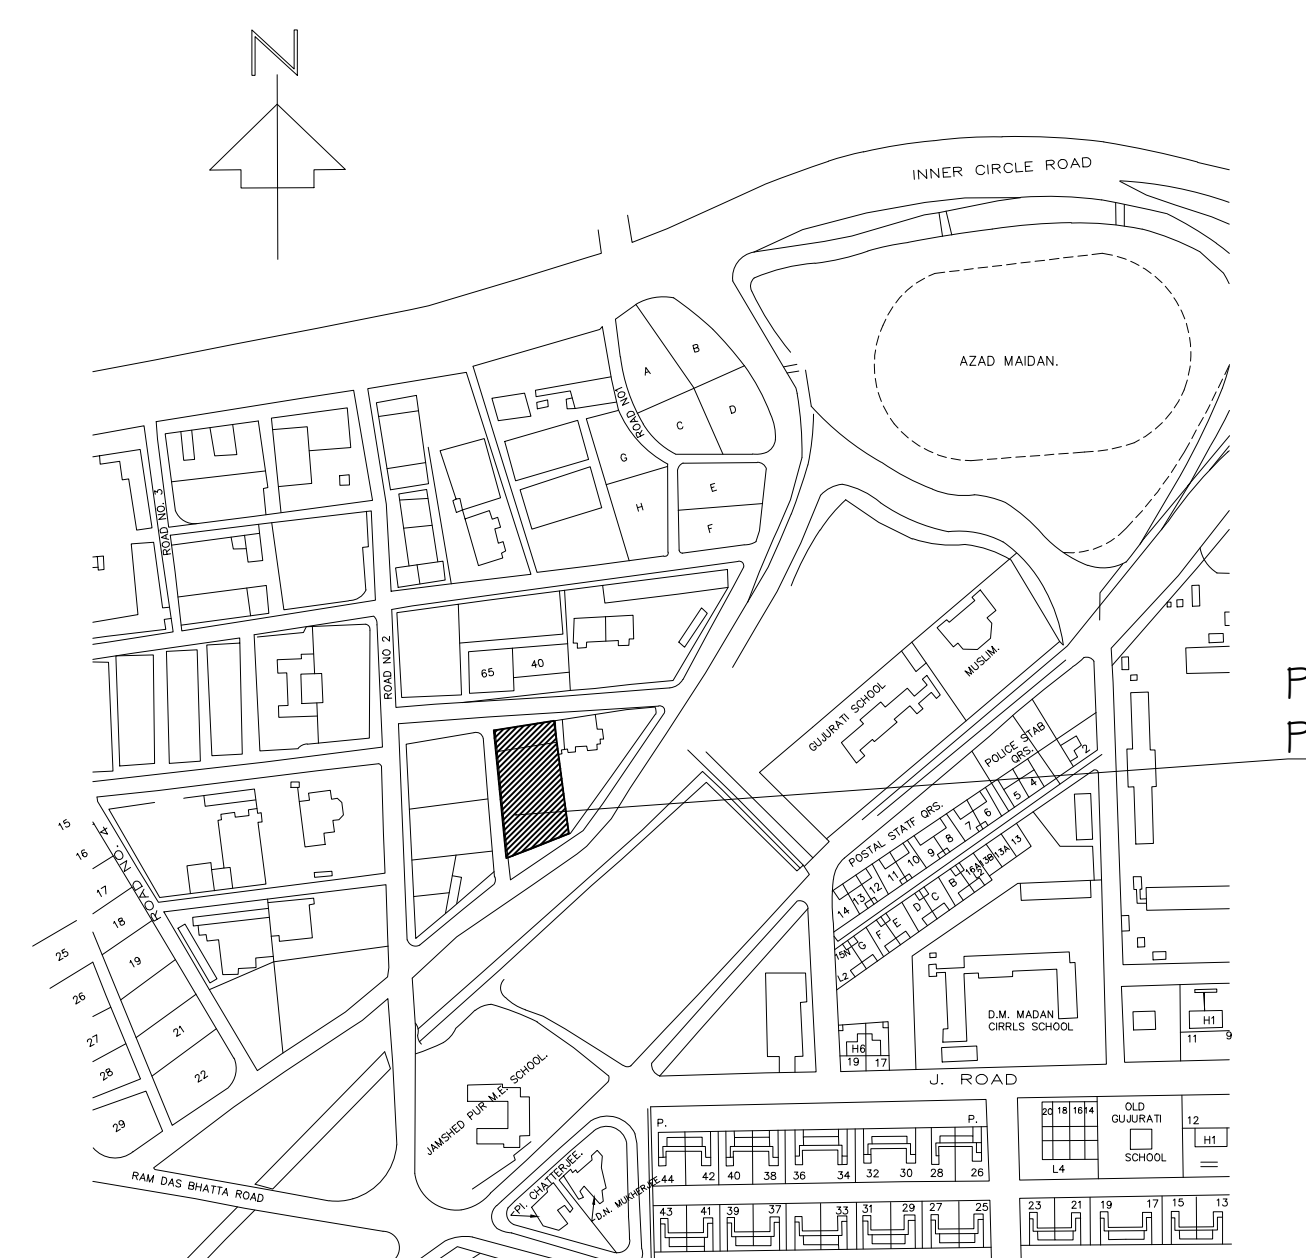


LOCATION PLAN
NOT TO SCALE


FOR OFFICE USE
 PROPOSED MULTISTORIED COMMERCIAL CUM
 RESIDENTIAL BUILDING OF
 Sri SURAJIT KUMAR SARKAR & OTHERS
 AT HOLDING No. NIL, CONTRACTOR'S AREA
 BISTUPUR, JAMSHEDPUR.

CONSULTANT


SIGNATURE OF OWNER /
 POWER OF ATTORNEY HOLDER

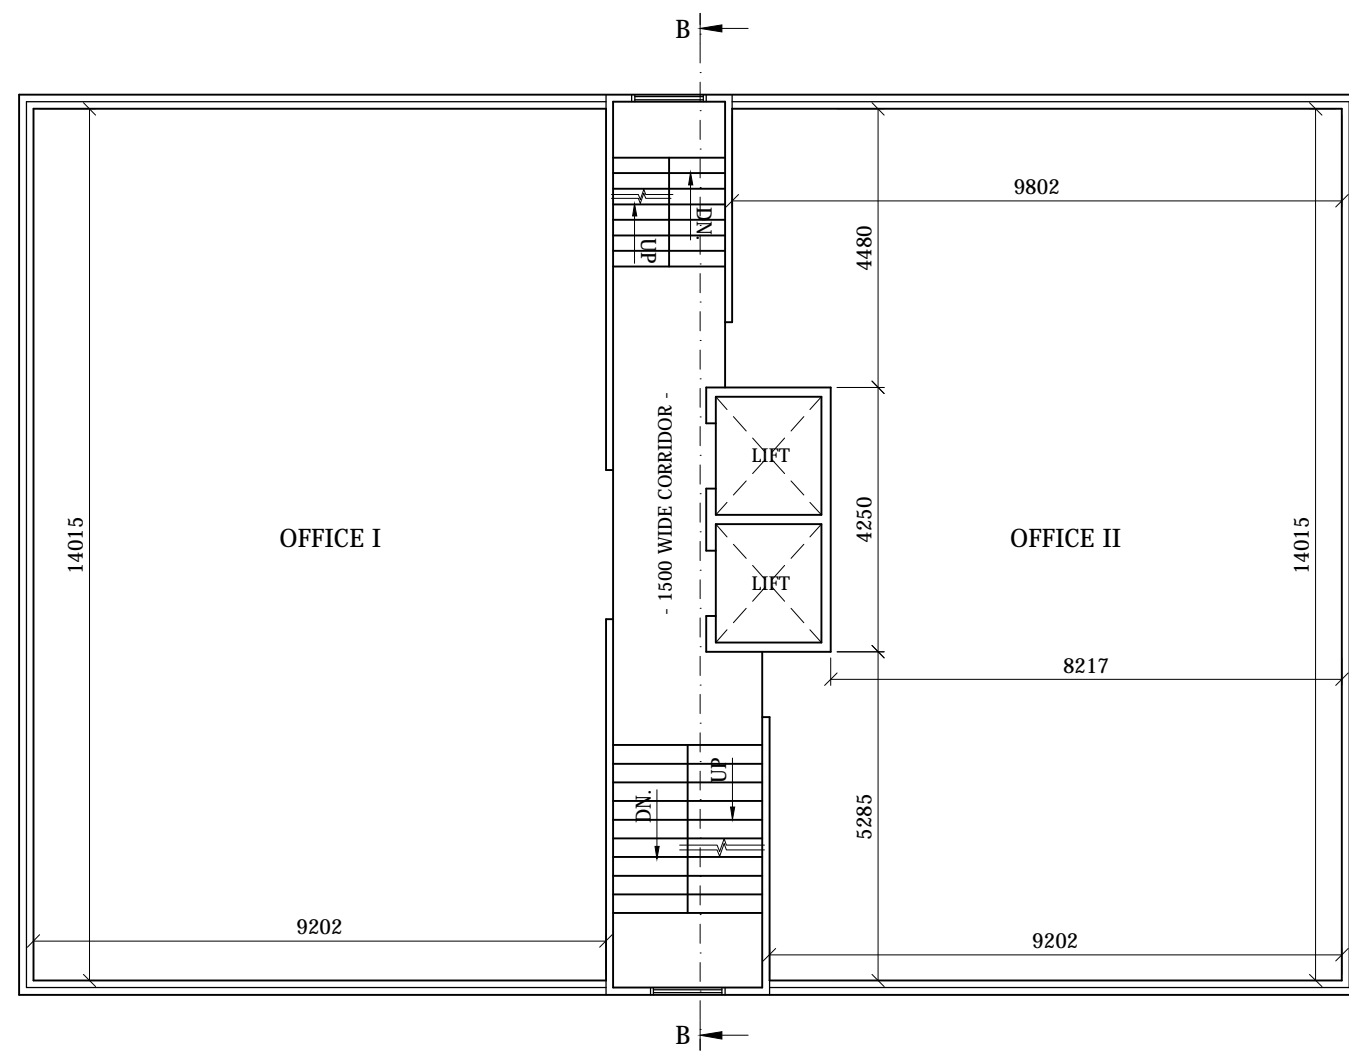


FIRST FLOOR PLAN (BLOCK B)

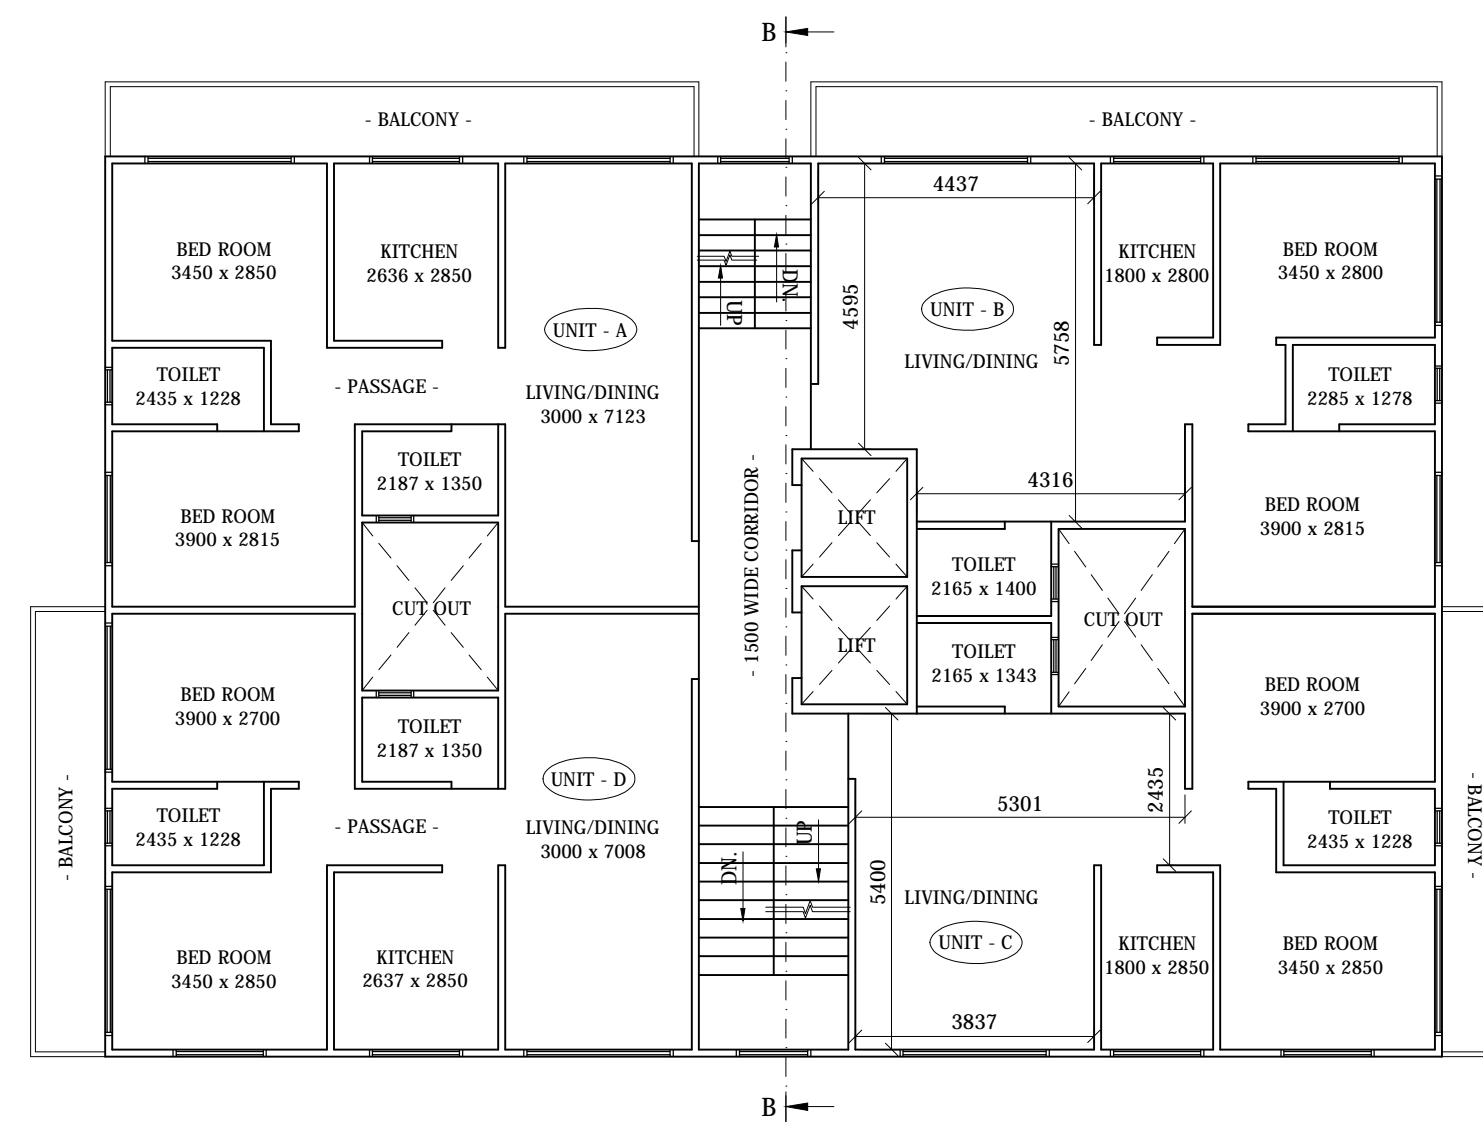

SECOND TO FOURTH FLOOR PLAN (BLOCK B)

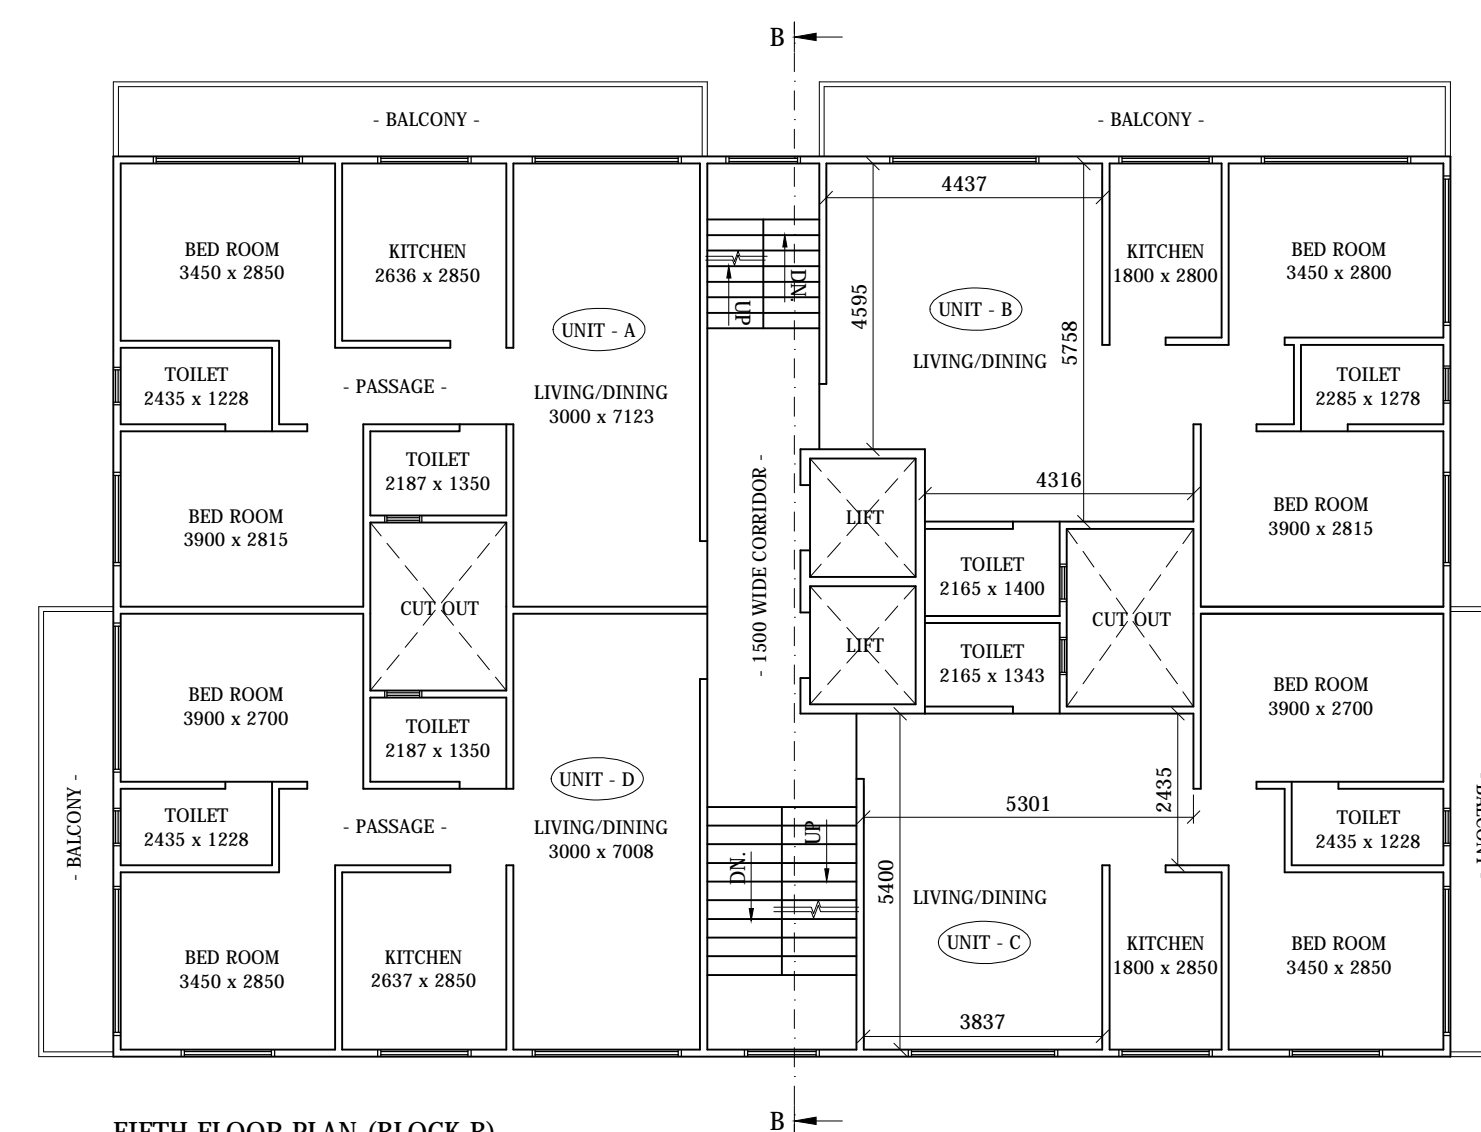

FIFTH FLOOR PLAN (BLOCK B)

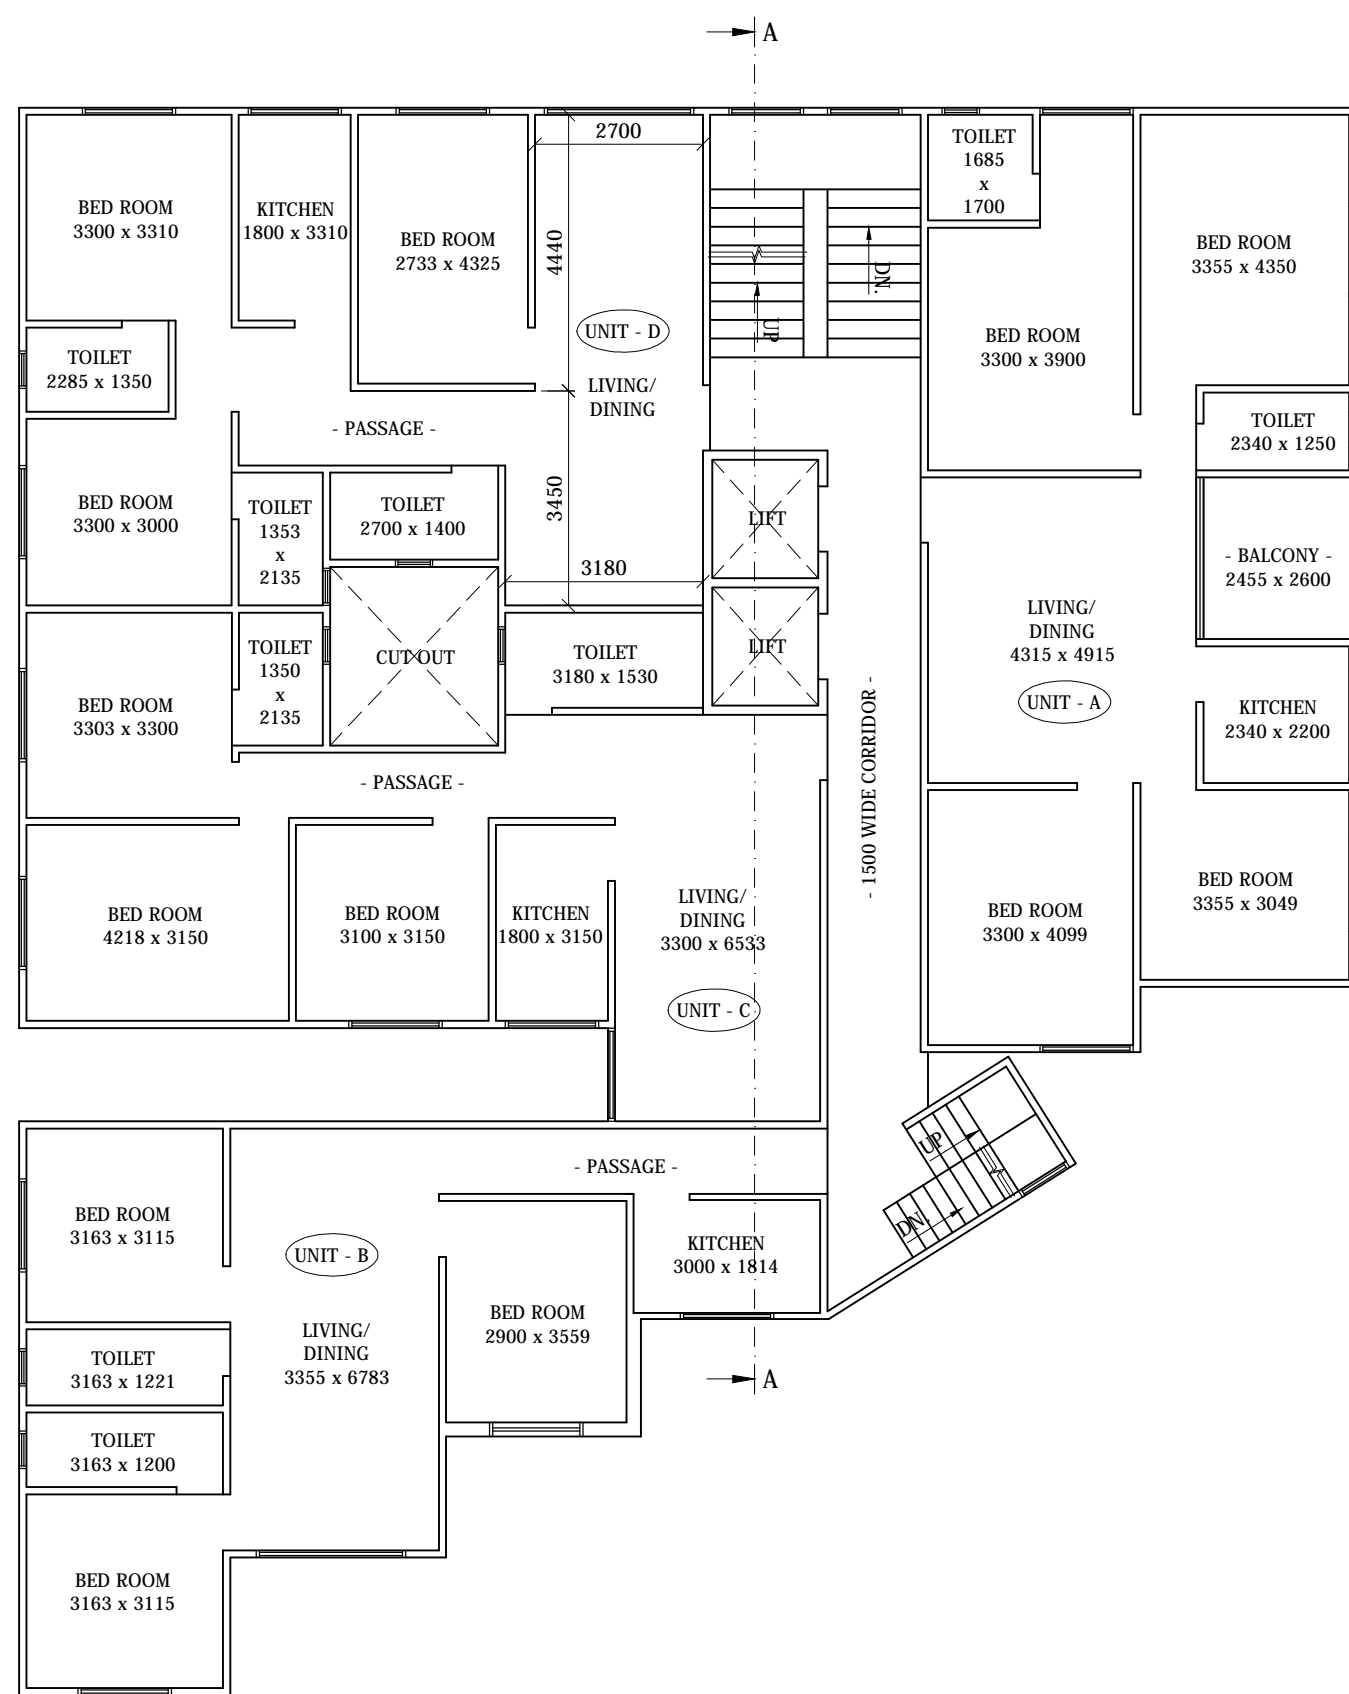

FIRST FLOOR PLAN (BLOCK A)



SECOND TO FOURTH FLOOR PLAN (BLOCK A)




FIFTH FLOOR PLAN (BLOCK A)


FOR OFFICE USE
 PROPOSED MULTISTORIED COMMERCIAL CUM
 RESIDENTIAL BUILDING OF
 Sri SURAJIT KUMAR SARKAR & OTHERS
 AT HOLDING No. NIL, CONTRACTOR'S AREA
 BISTUPUR, JAMSHEDPUR.

CONSULTANT


SIGNATURE OF OWNER /
 POWER OF ATTORNEY HOLDER

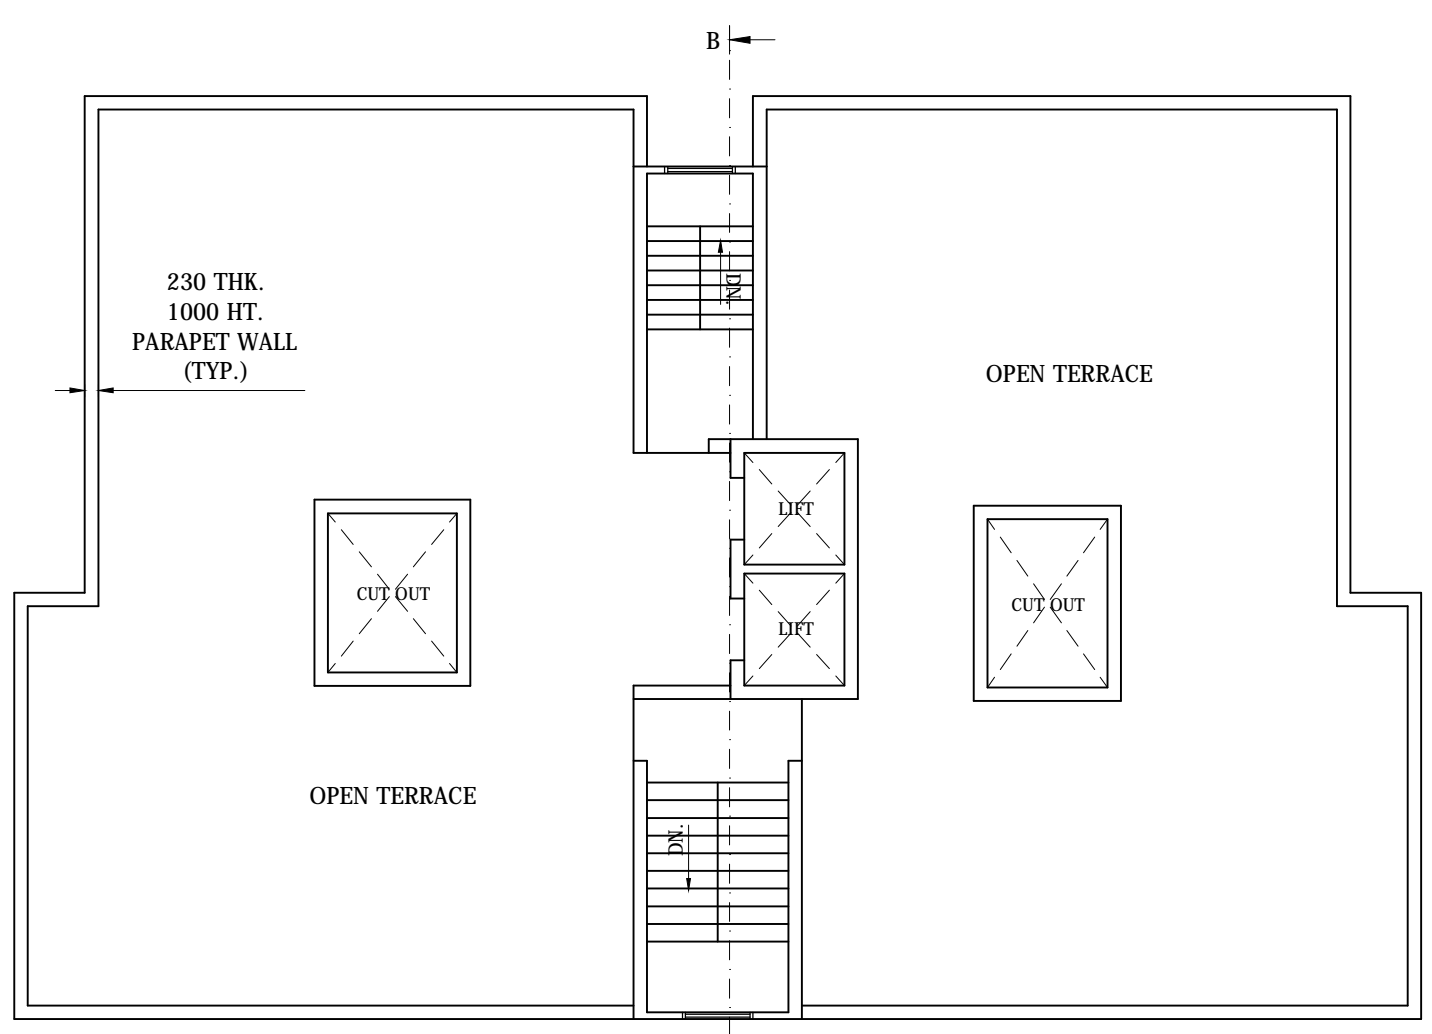


TERRACE FLOOR PLAN (BLOCK B)

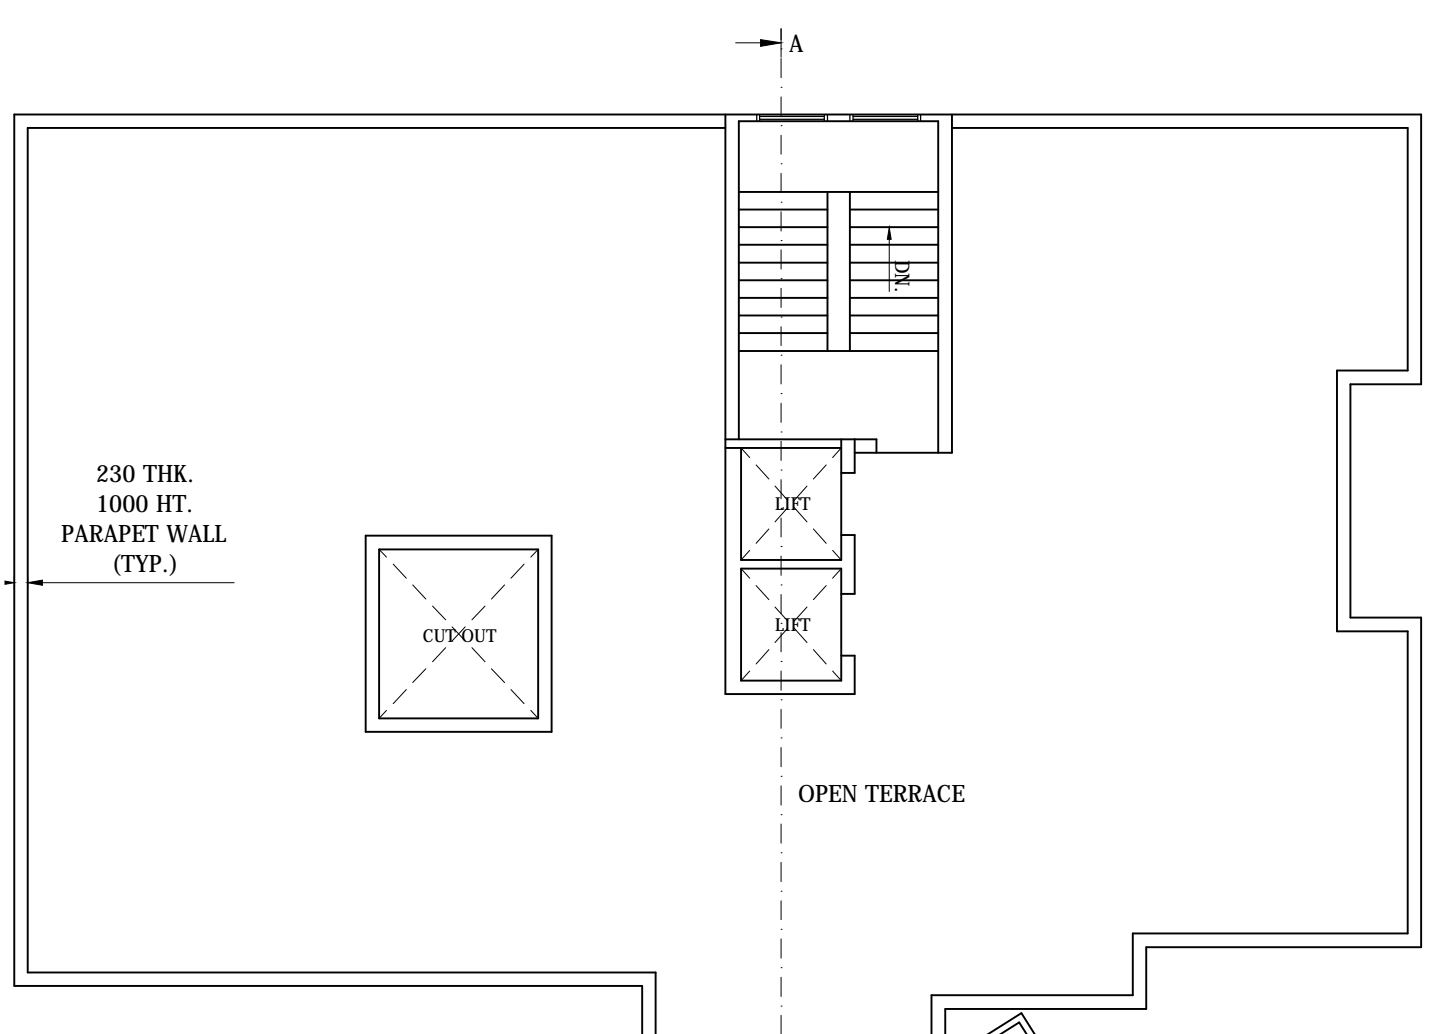


TERRACE FLOOR PLAN (BLOCK A)

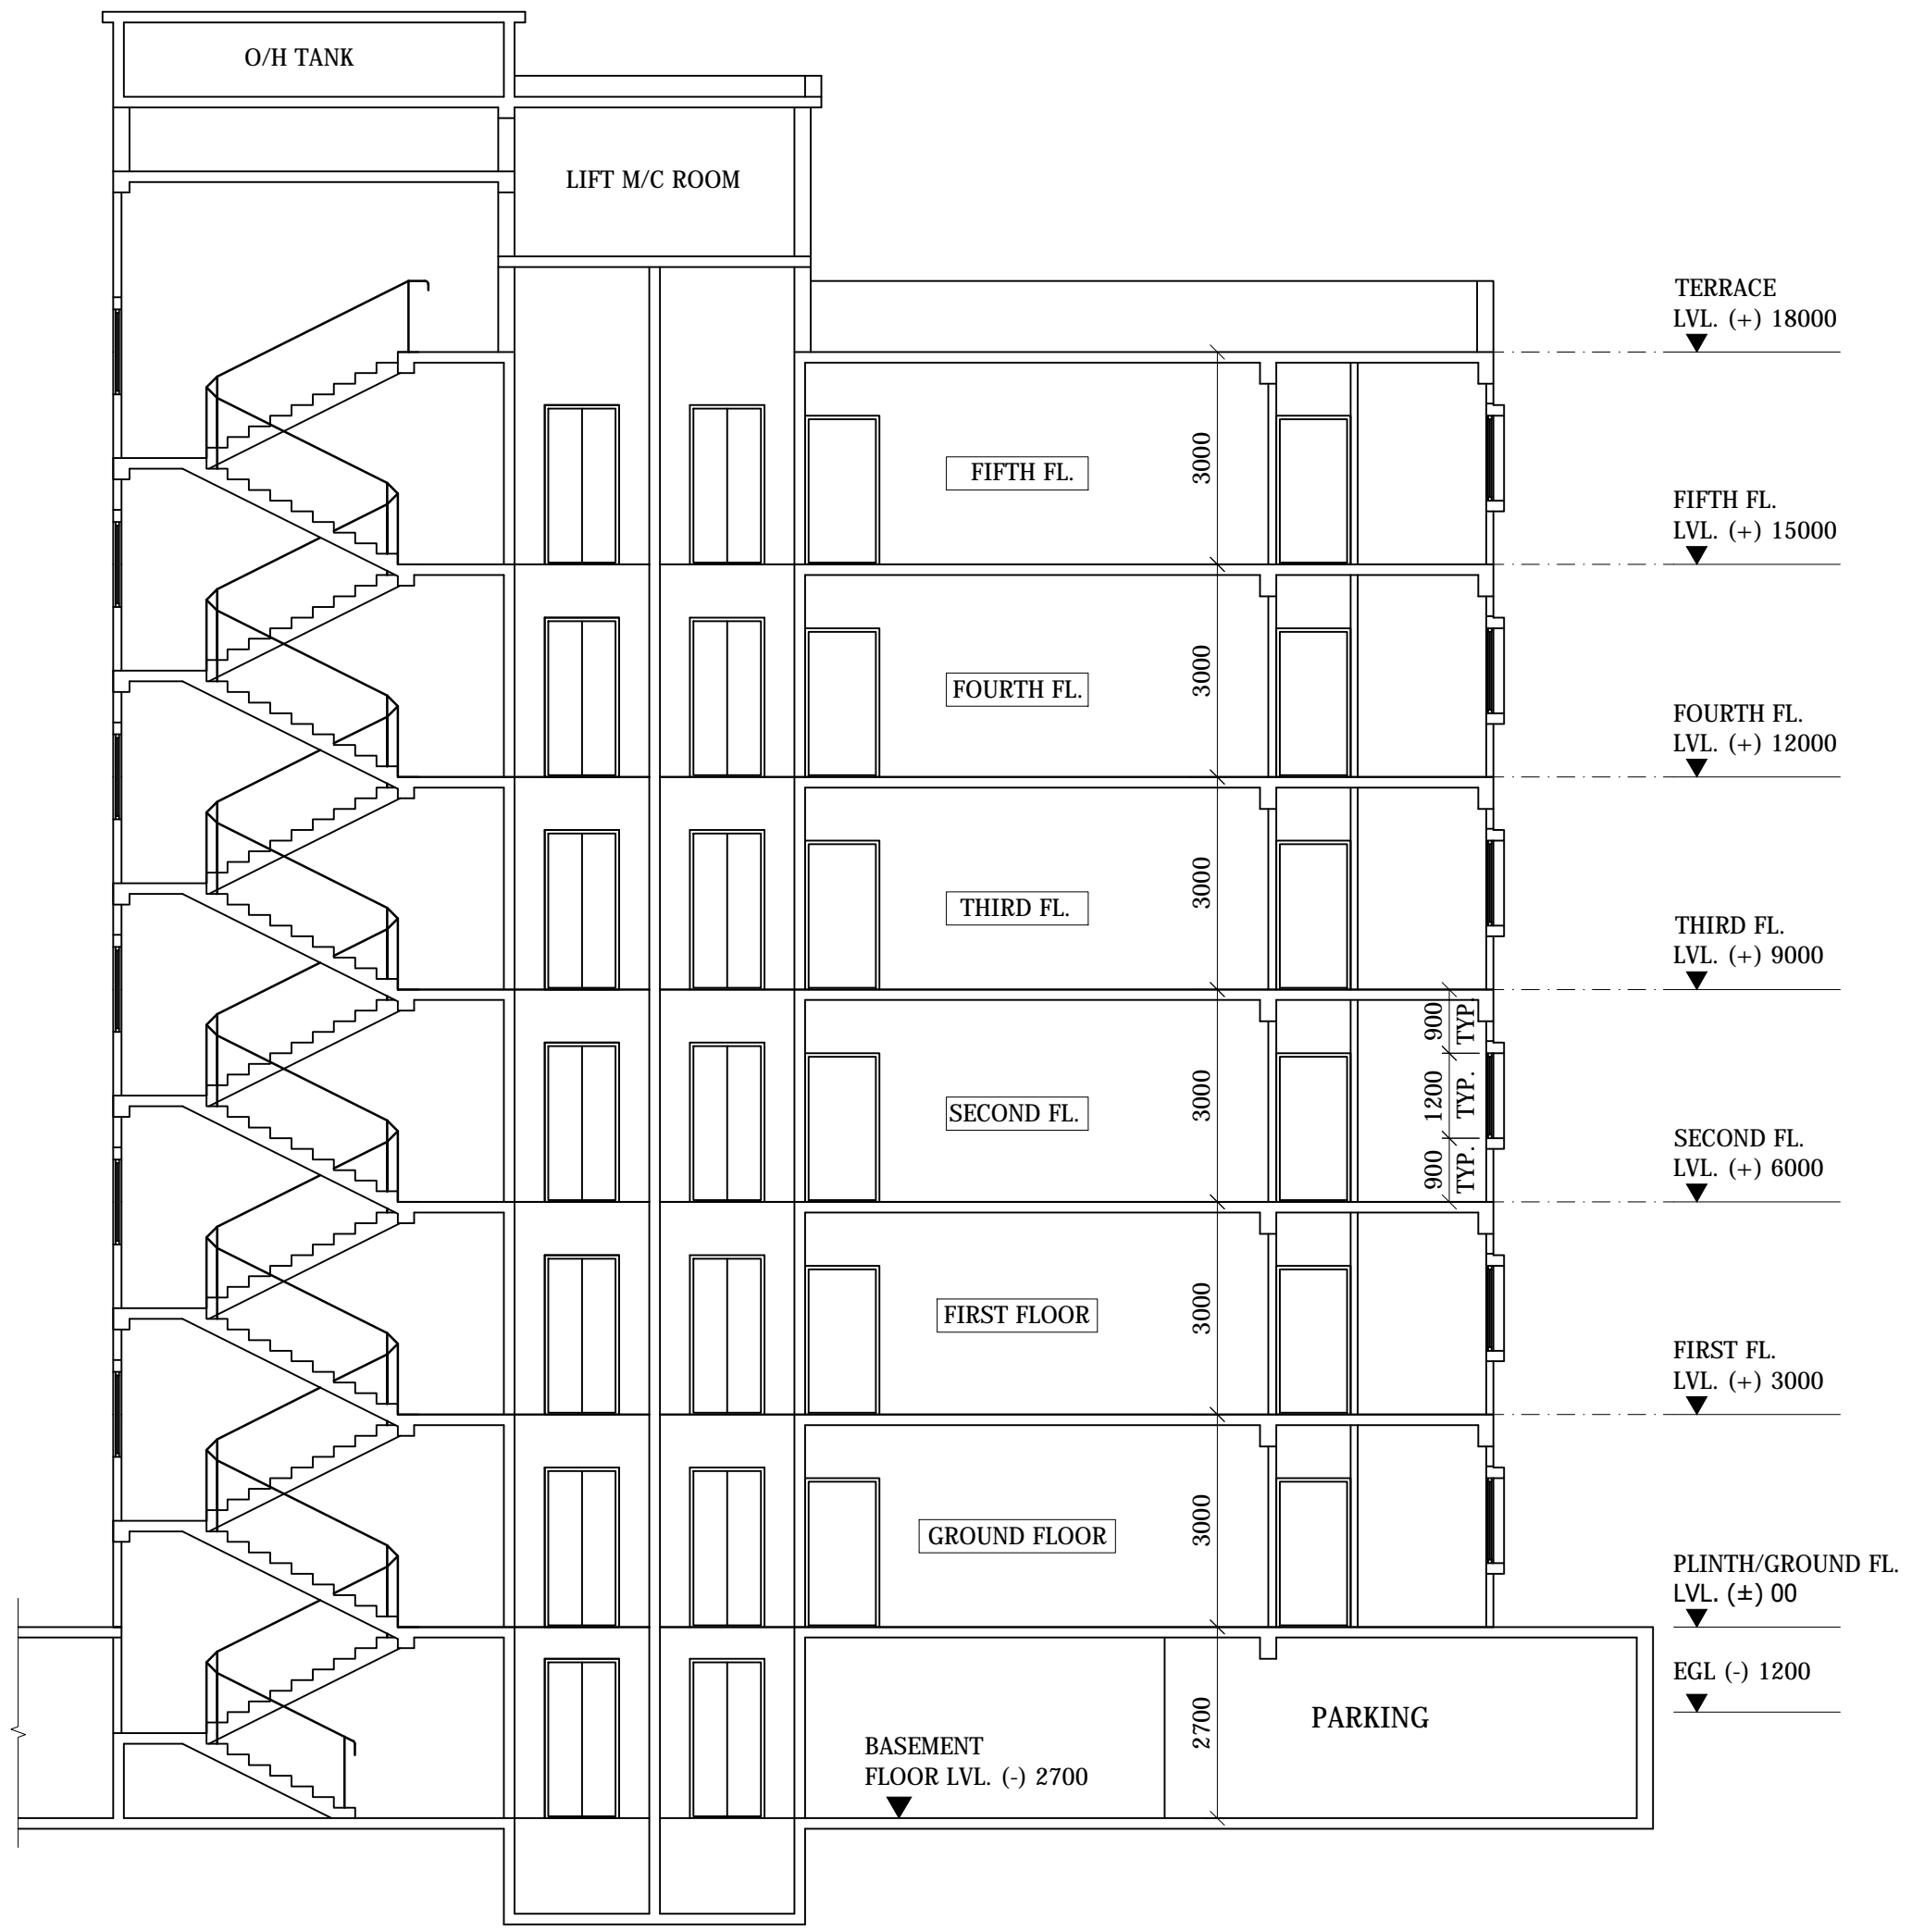

SECTION A - A (BLOCK A)

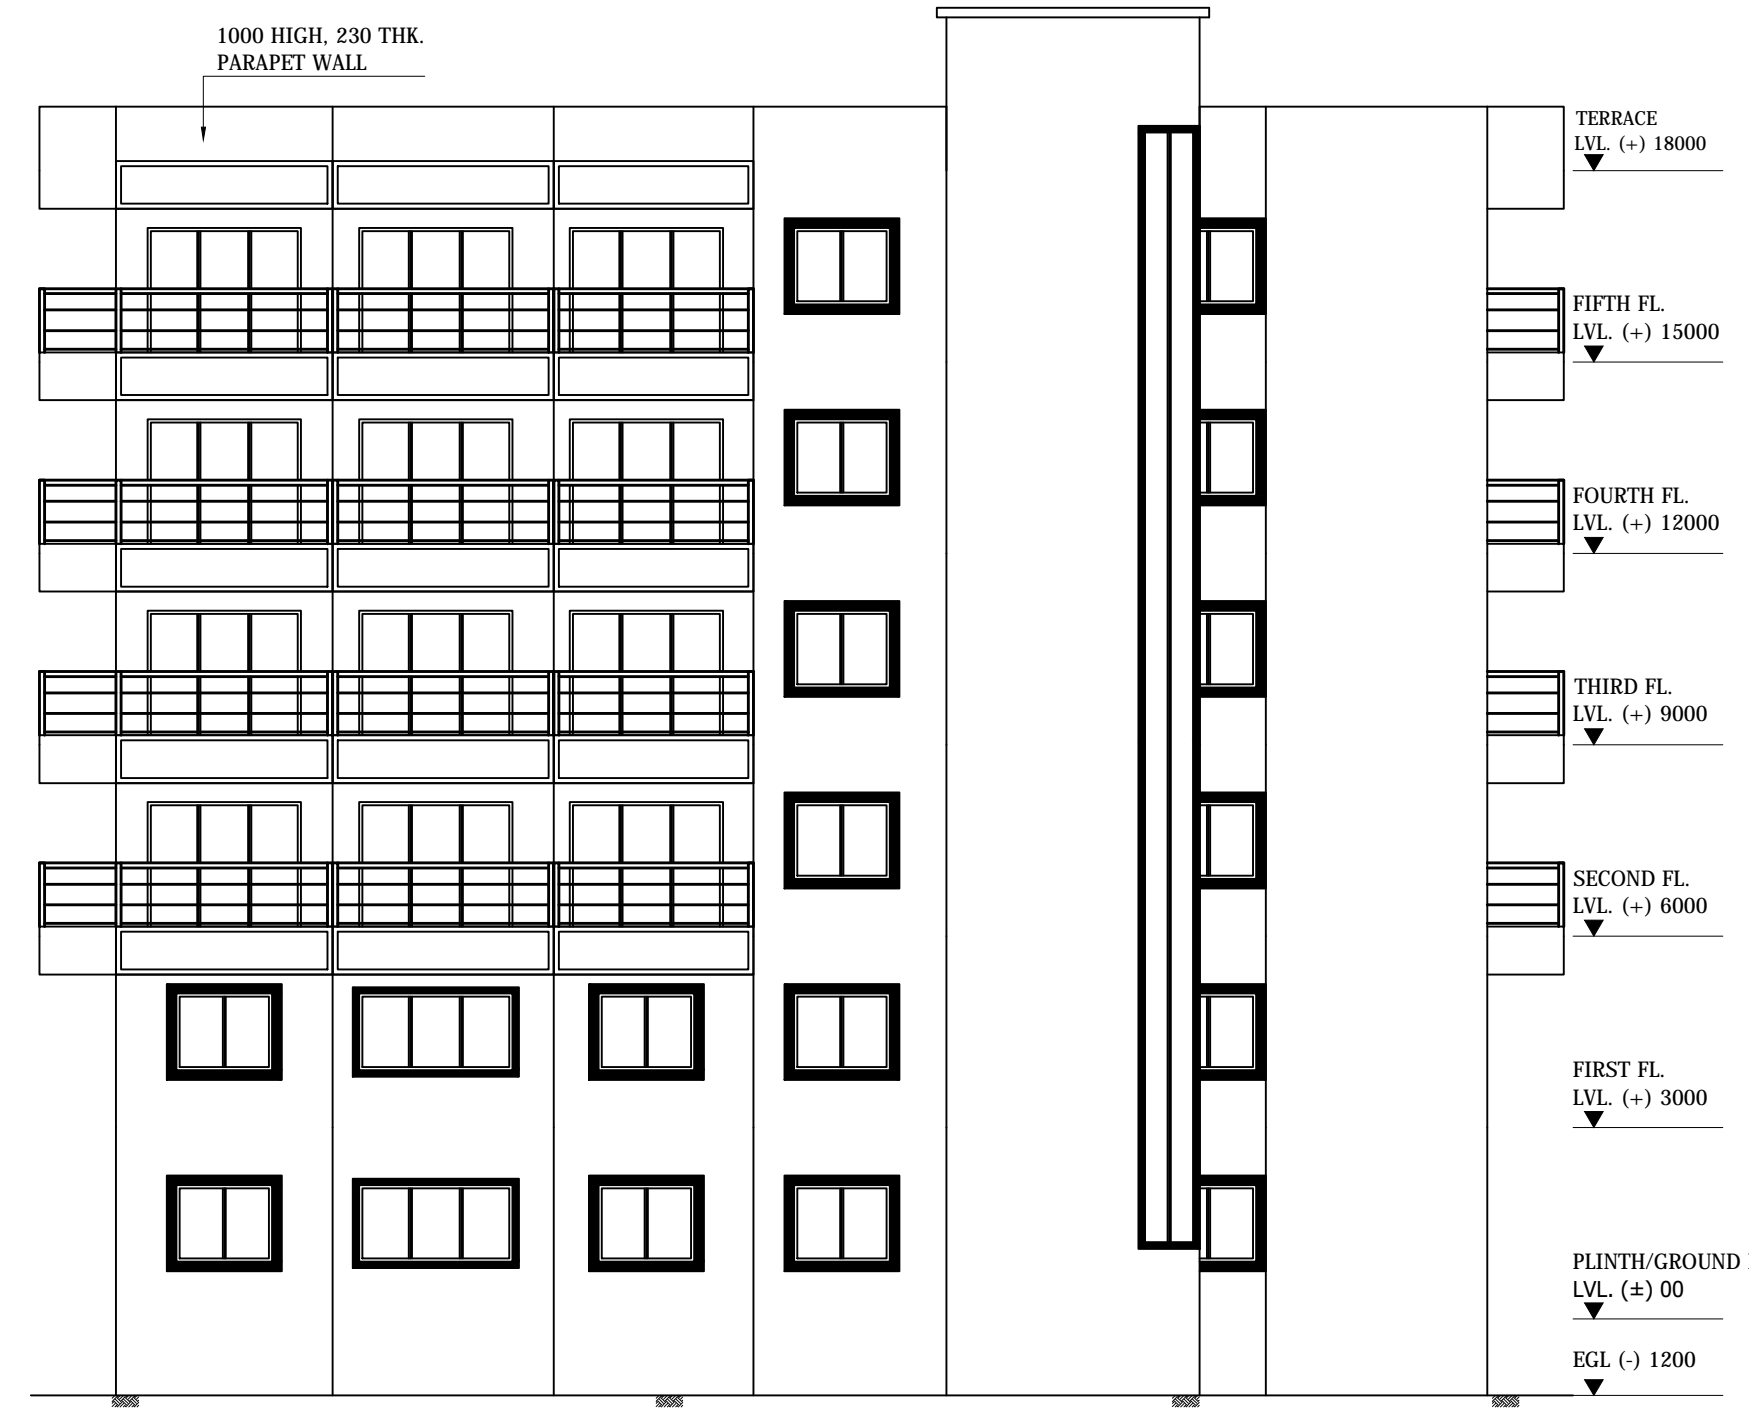

SOUTH SIDE ELEVATION - BLOCK A

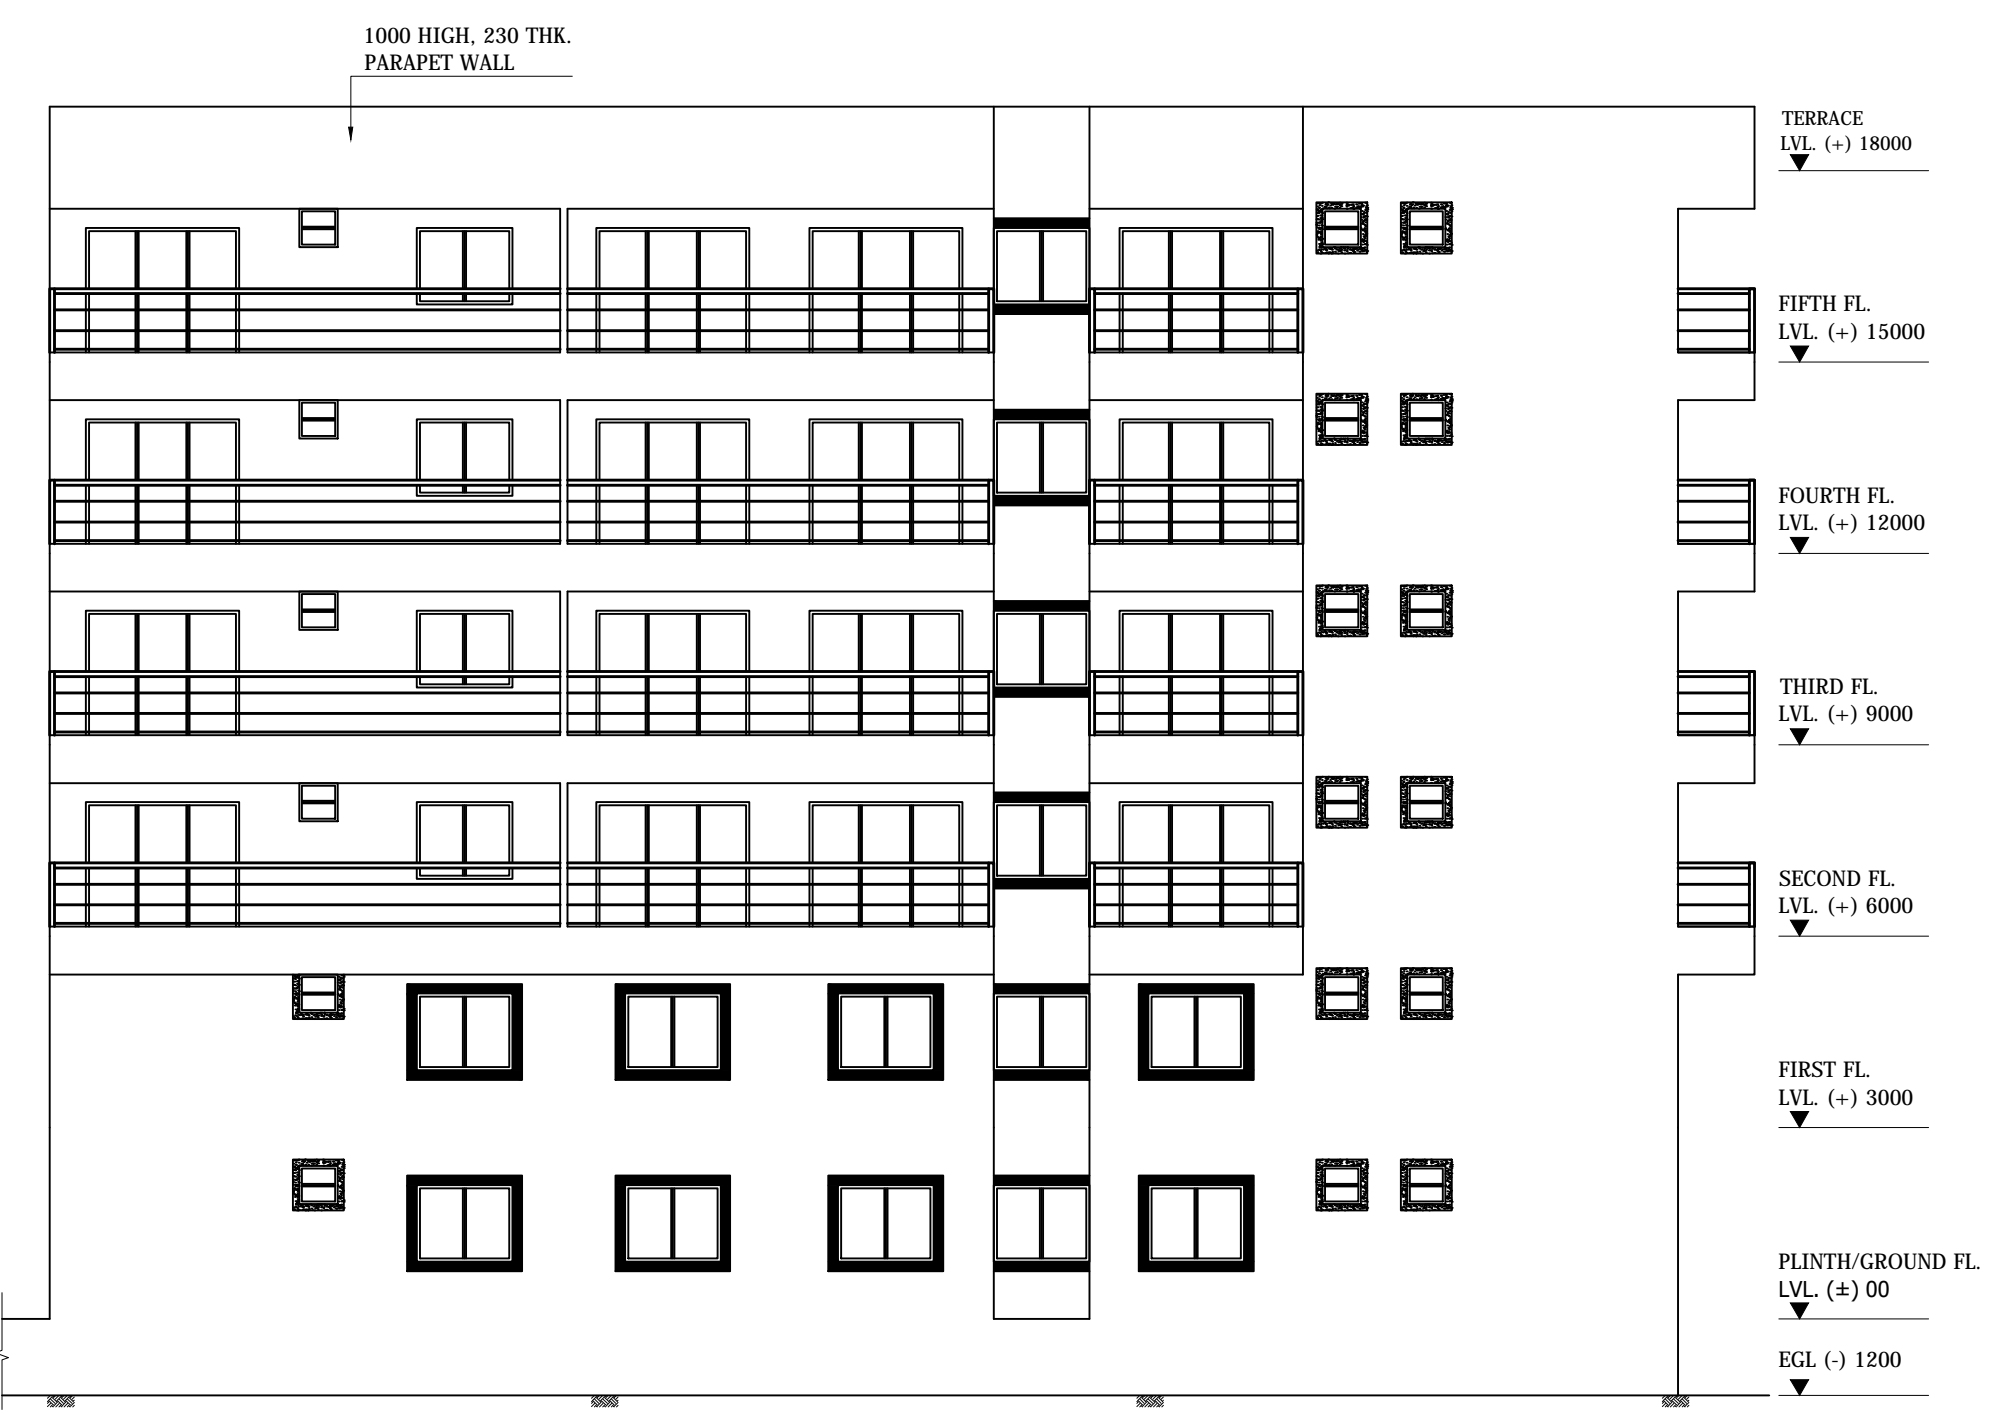


WEST SIDE ELEVATION - BLOCK A


FOR OFFICE USE
 PROPOSED MULTISTORIED COMMERCIAL CUM
 RESIDENTIAL BUILDING OF
 Sri SURAJIT KUMAR SARKAR & OTHERS
 AT HOLDING No. NIL, CONTRACTOR'S AREA
 BISTUPUR, JAMSHEDPUR.

CONSULTANT


SIGNATURE OF OWNER /
 POWER OF ATTORNEY HOLDER

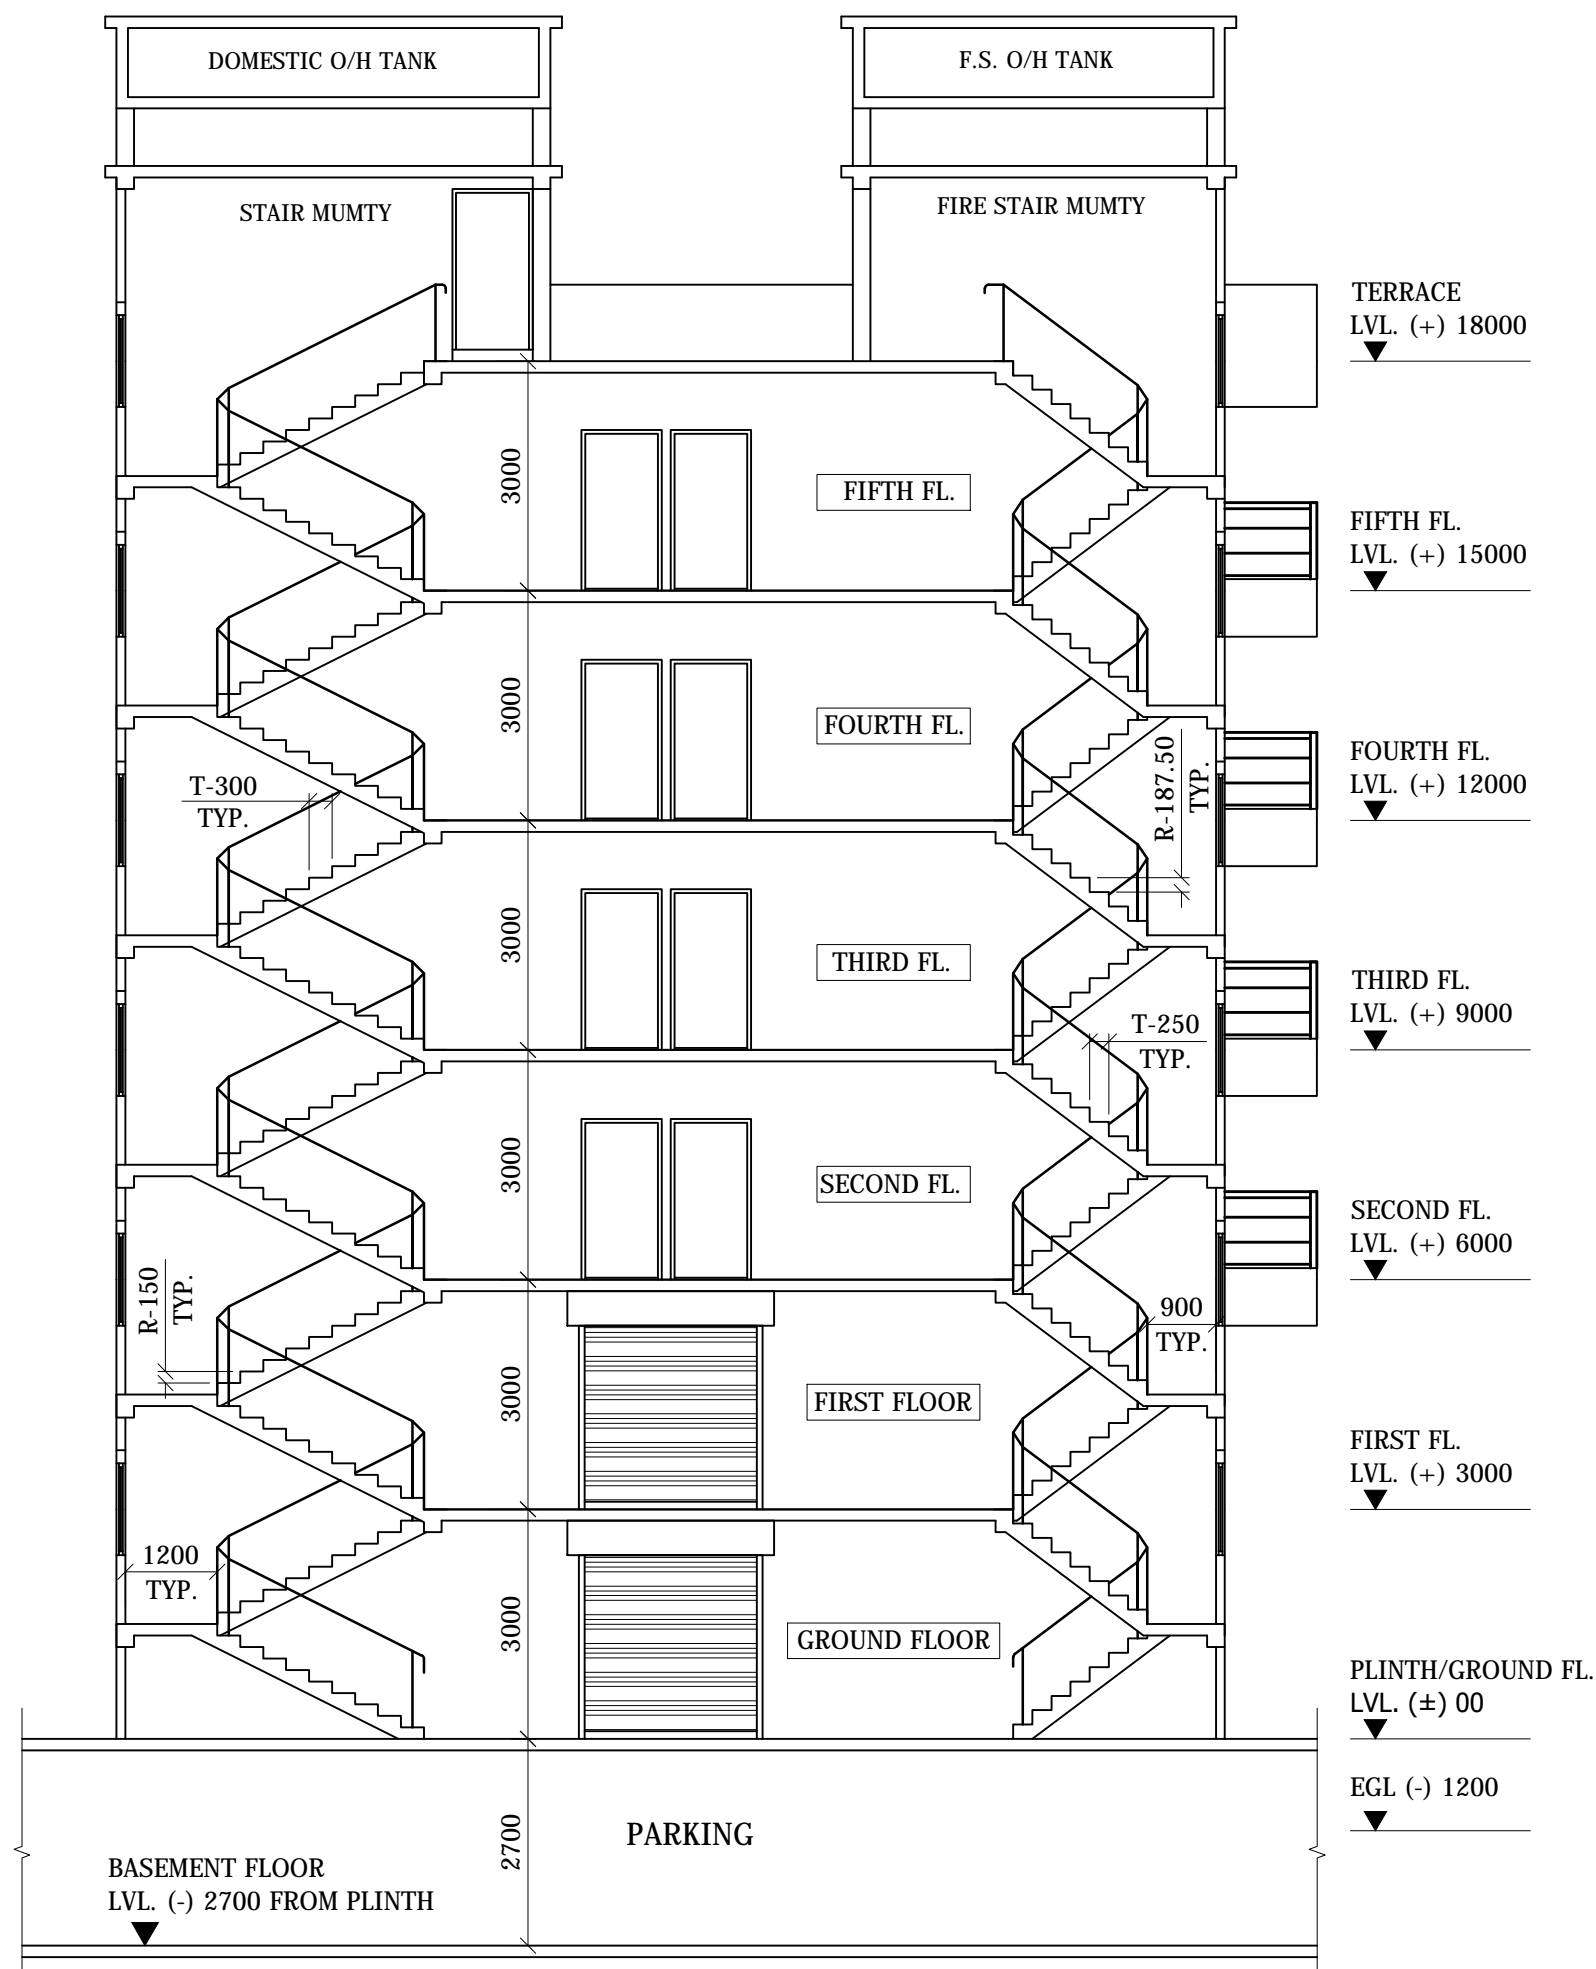

SECTION B - B (BLOCK B)

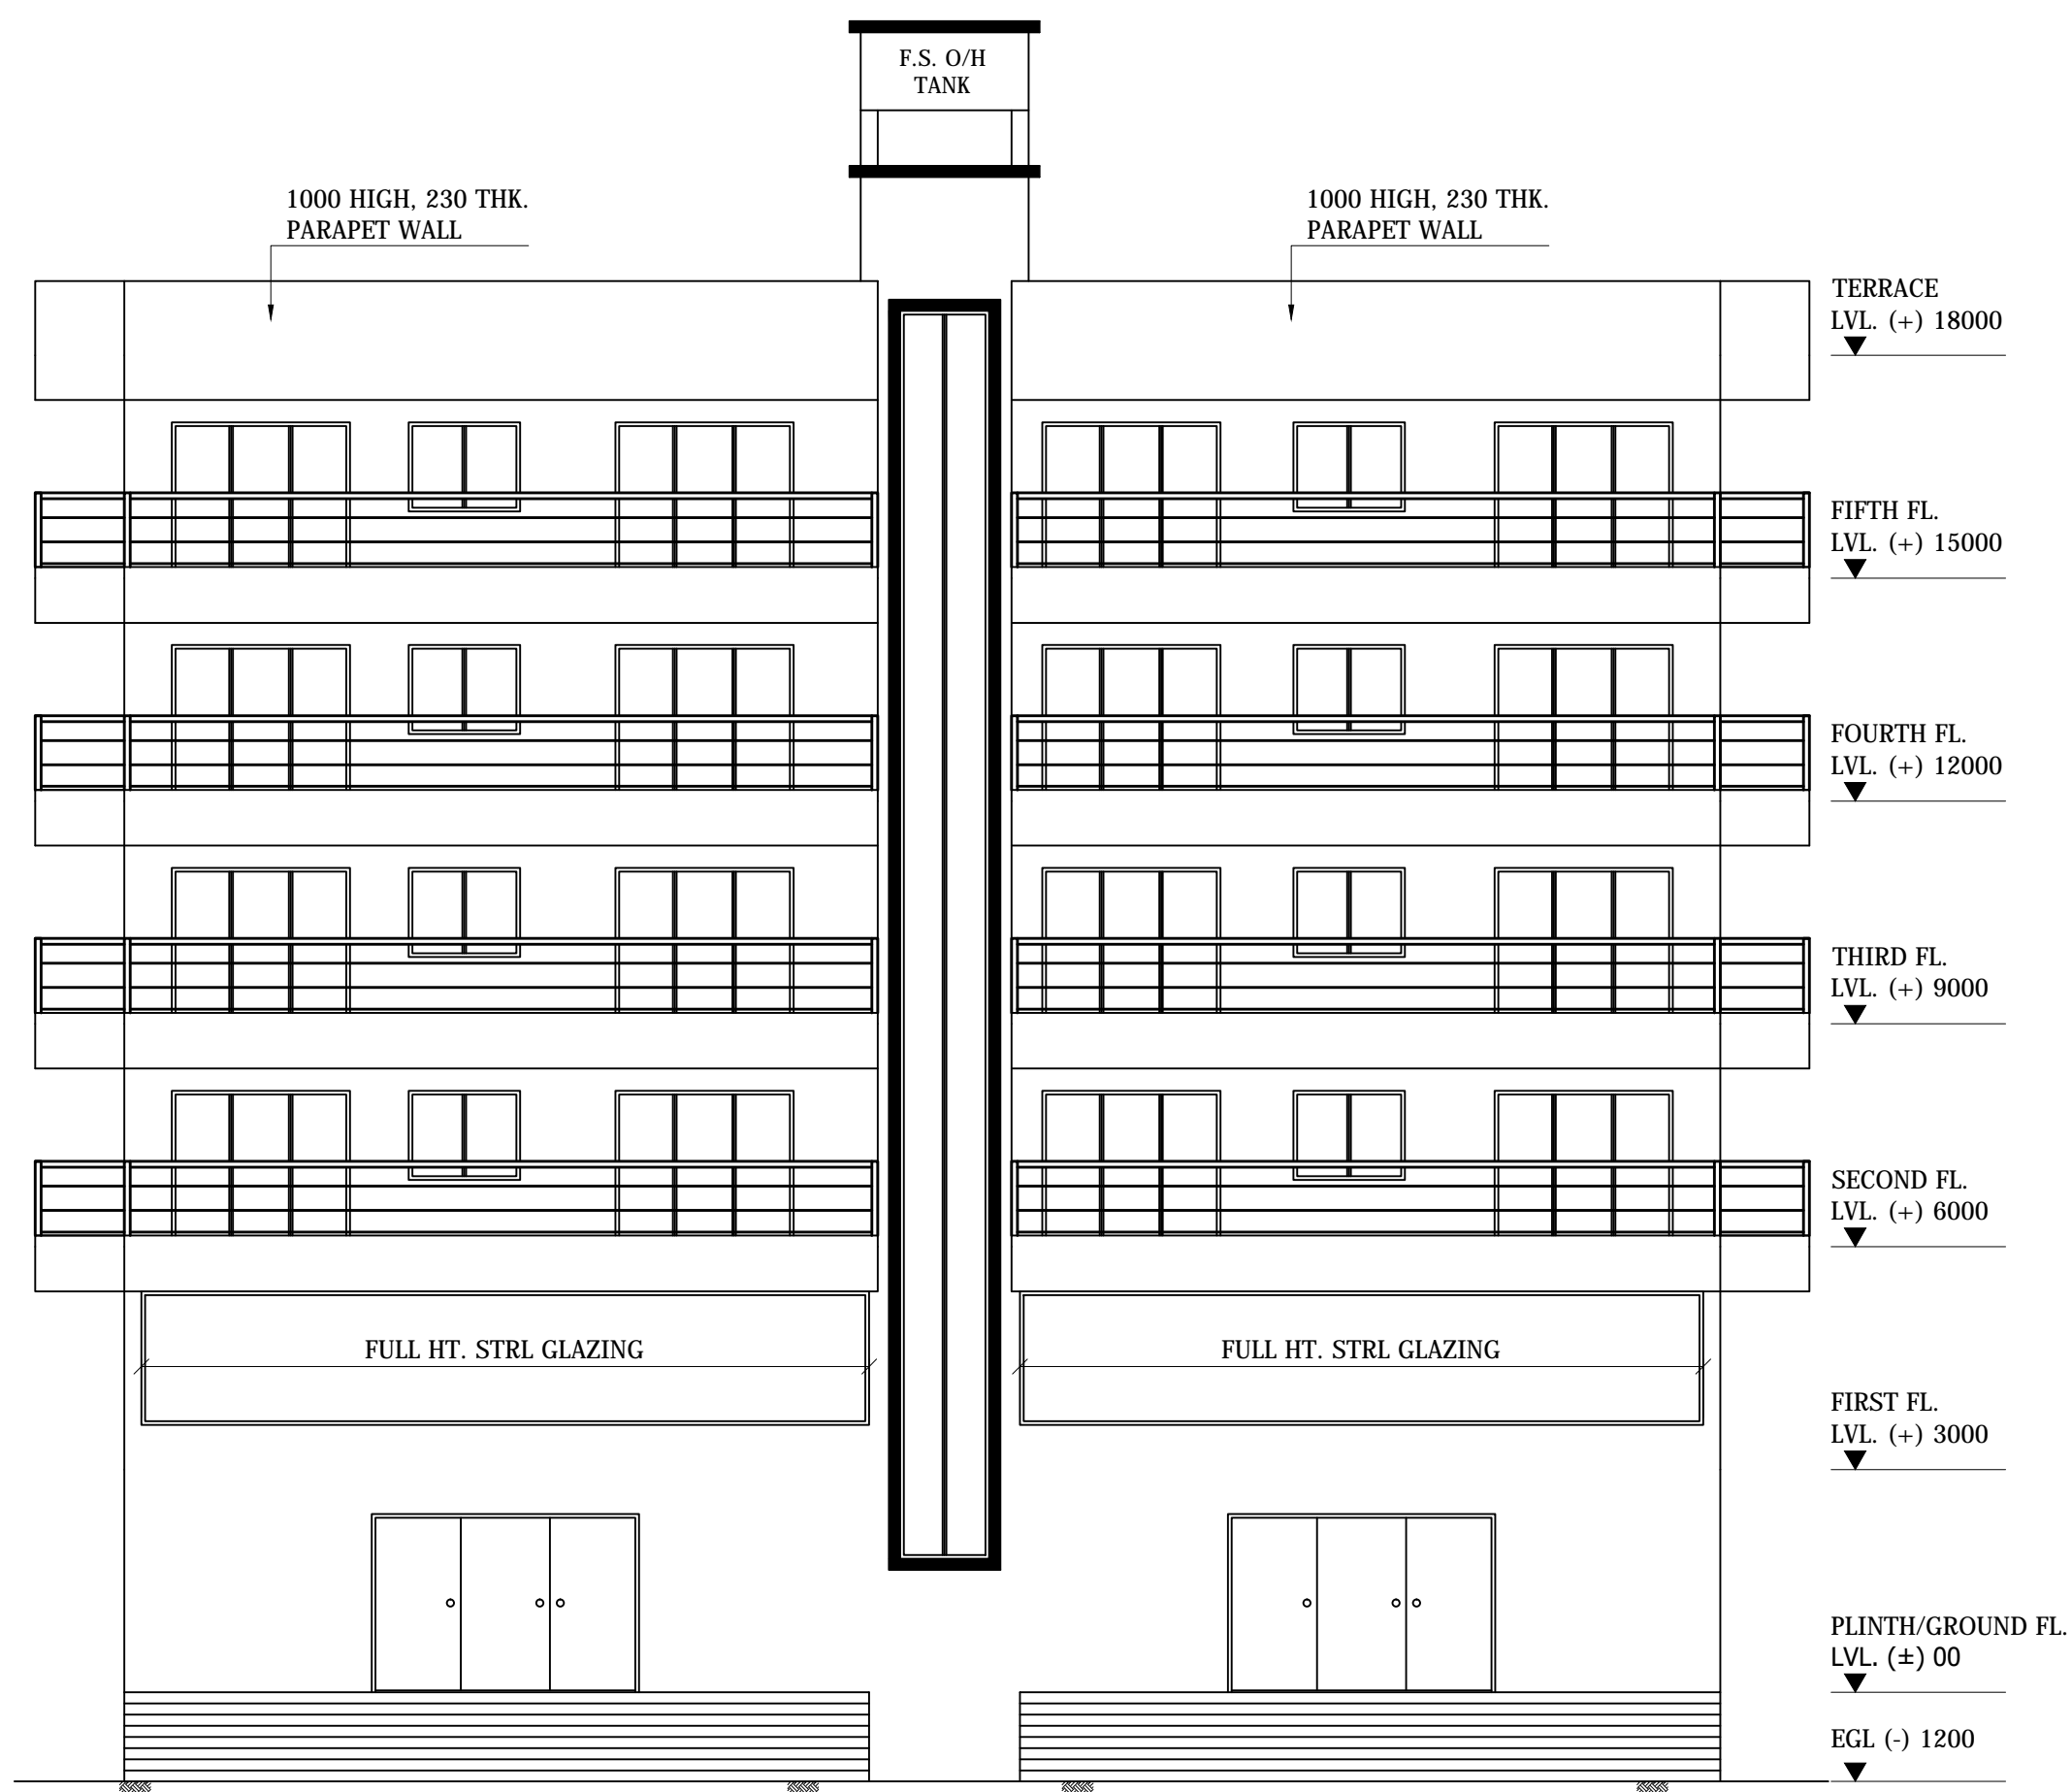

NORTH SIDE ELEVATION - BLOCK B

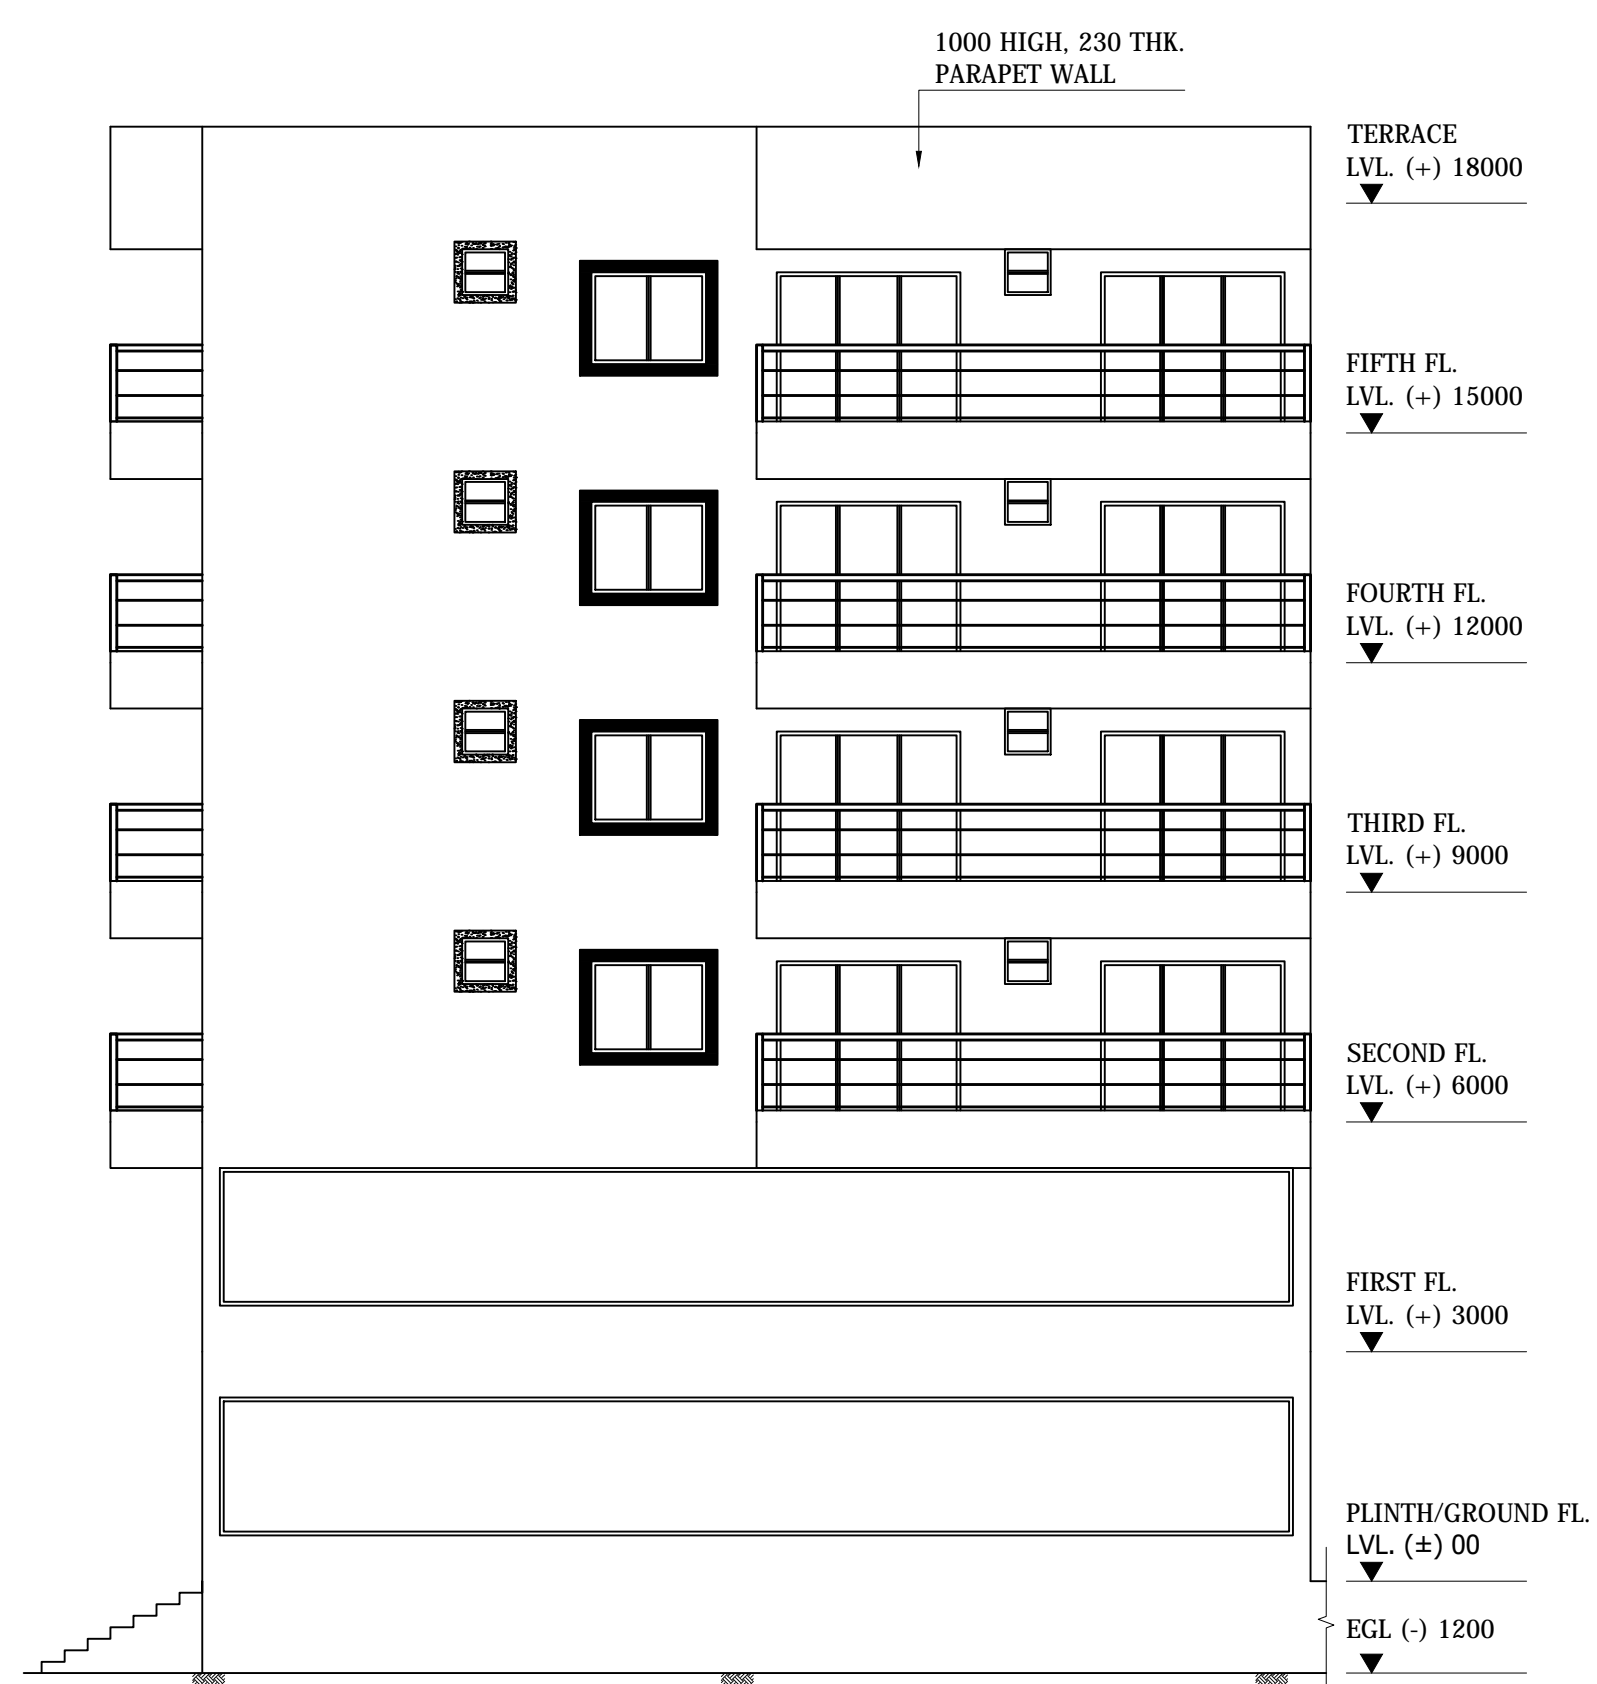

WEST SIDE ELEVATION - BLOCK B

FOR OFFICE USE

PROPOSED MULTISTORIED COMMERCIAL CUM
RESIDENTIAL BUILDING OF
Sri SURAJIT KUMAR SARKAR & OTHERS
AT HOLDING No. NIL, CONTRACTOR'S AREA
BISTUPUR, JAMSHEDPUR.

CONSULTANT

SIGNATURE OF OWNER /
POWER OF ATTORNEY HOLDER

SHEET NO. -- 04 / 04

SCALE - 1:100, 1000