




BASEMENT FLOOR PLAN

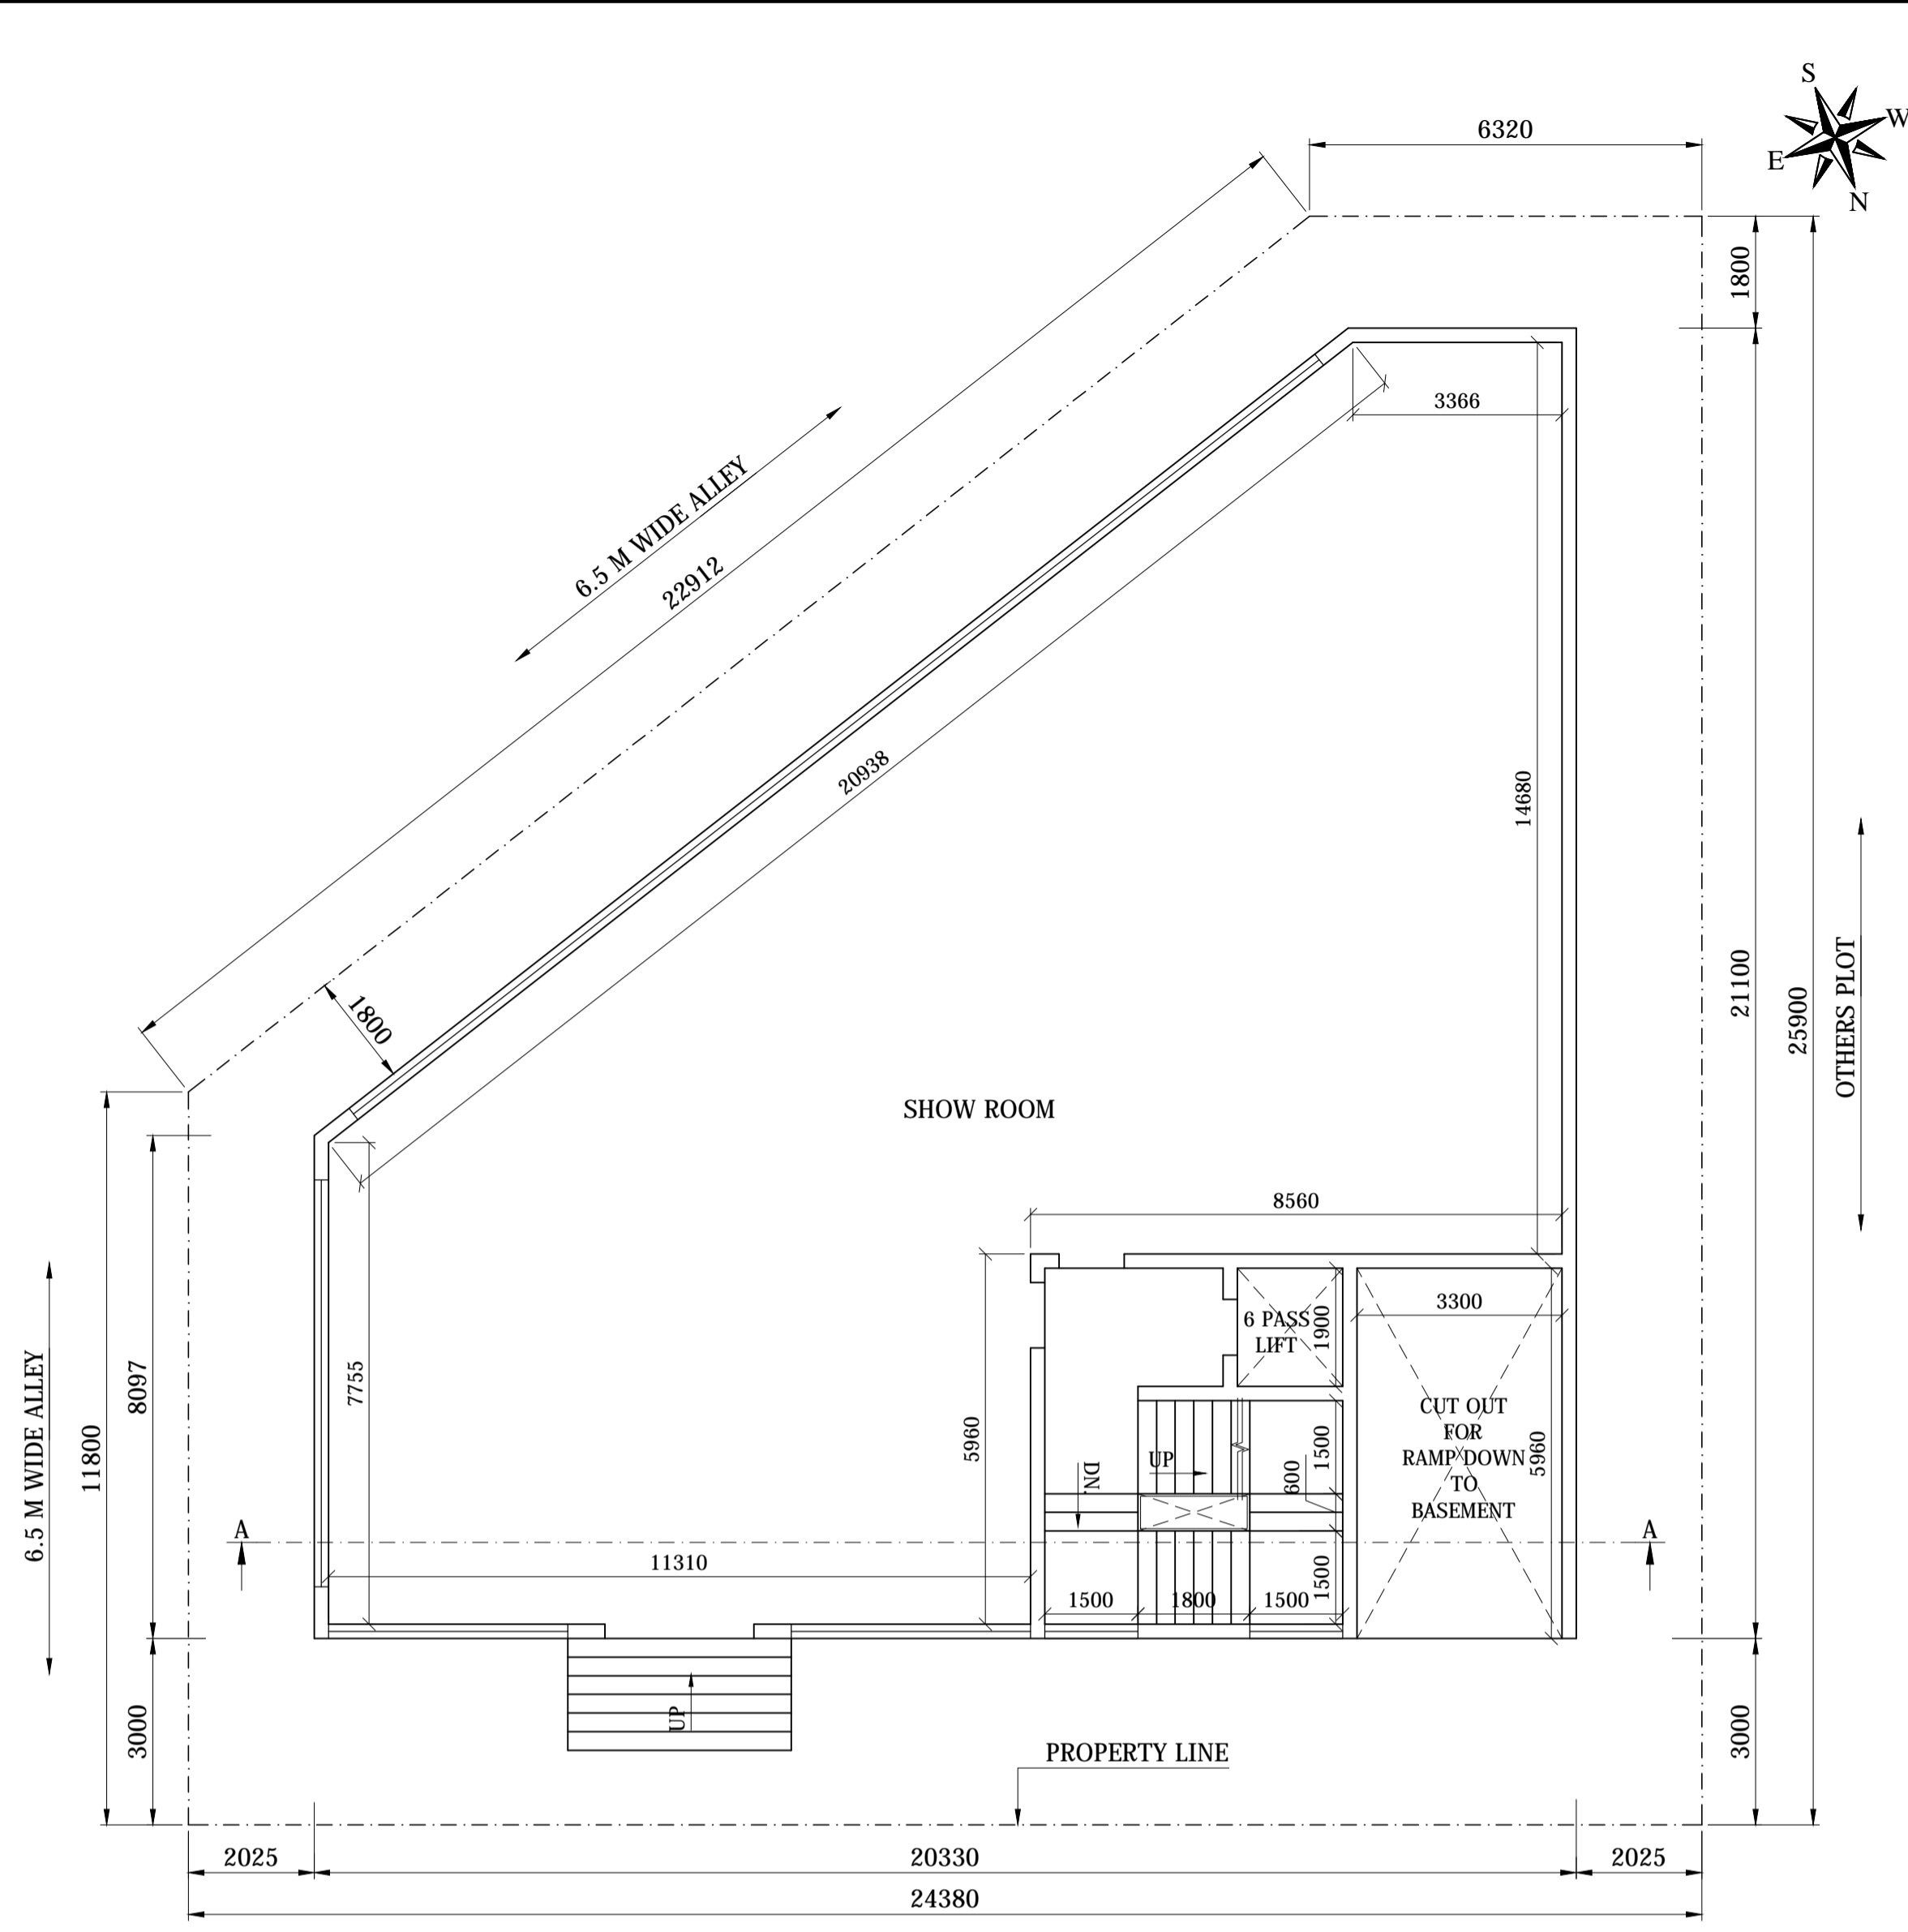


SITE AND GROUND FLOOR PLAN

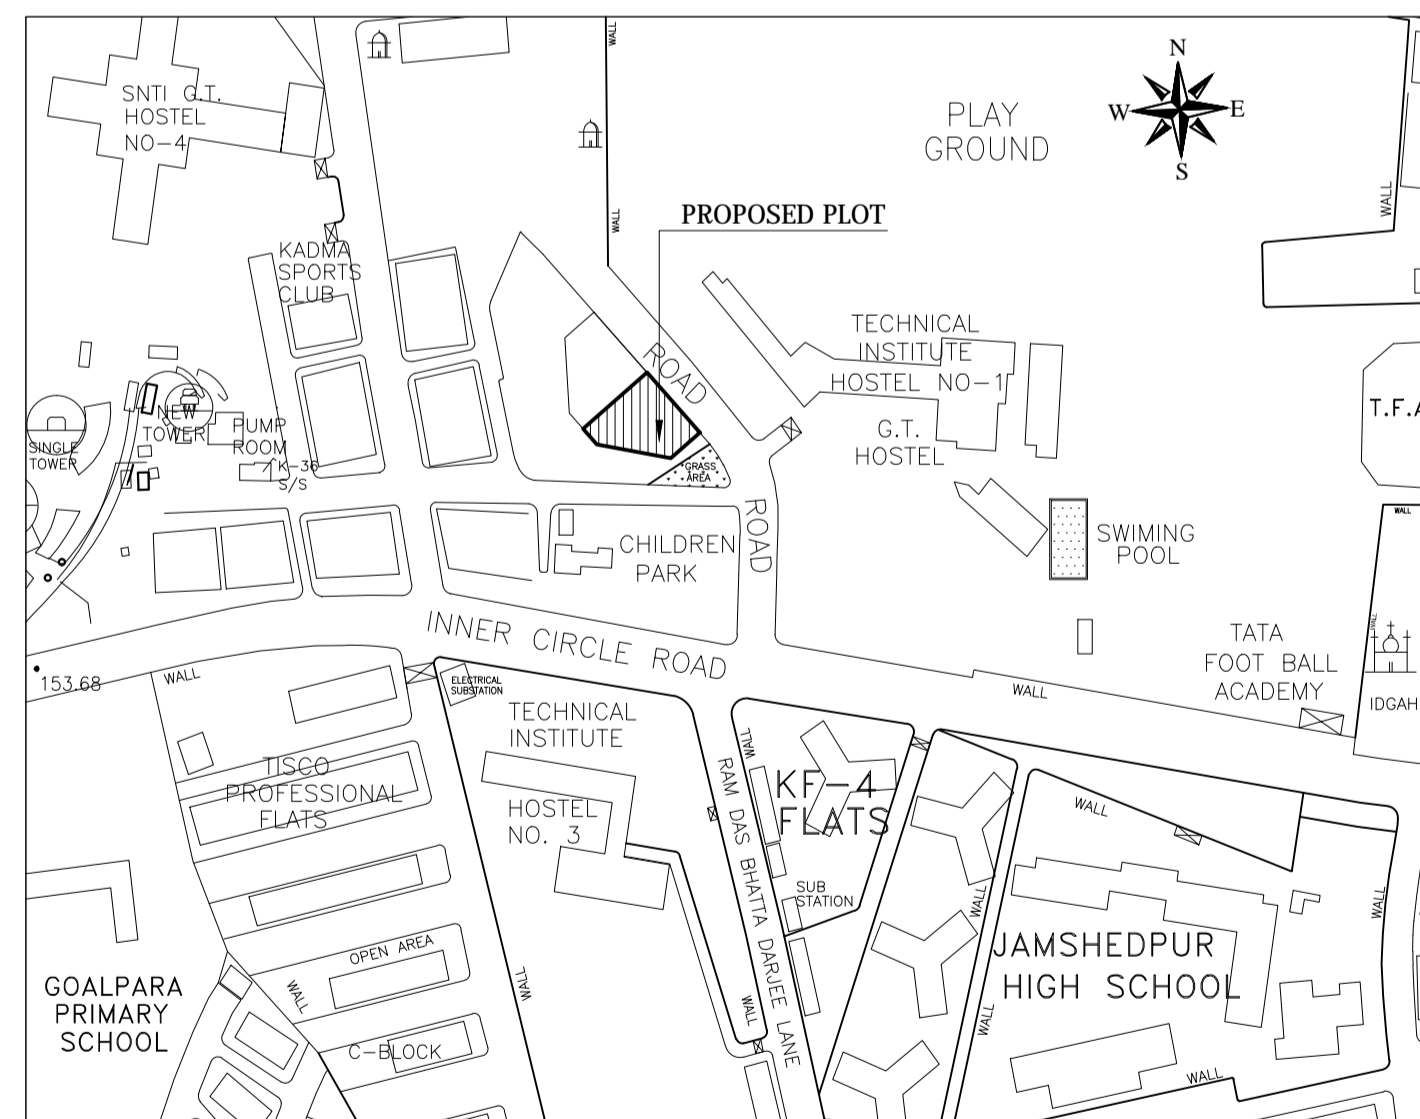


LOCATION PLAN

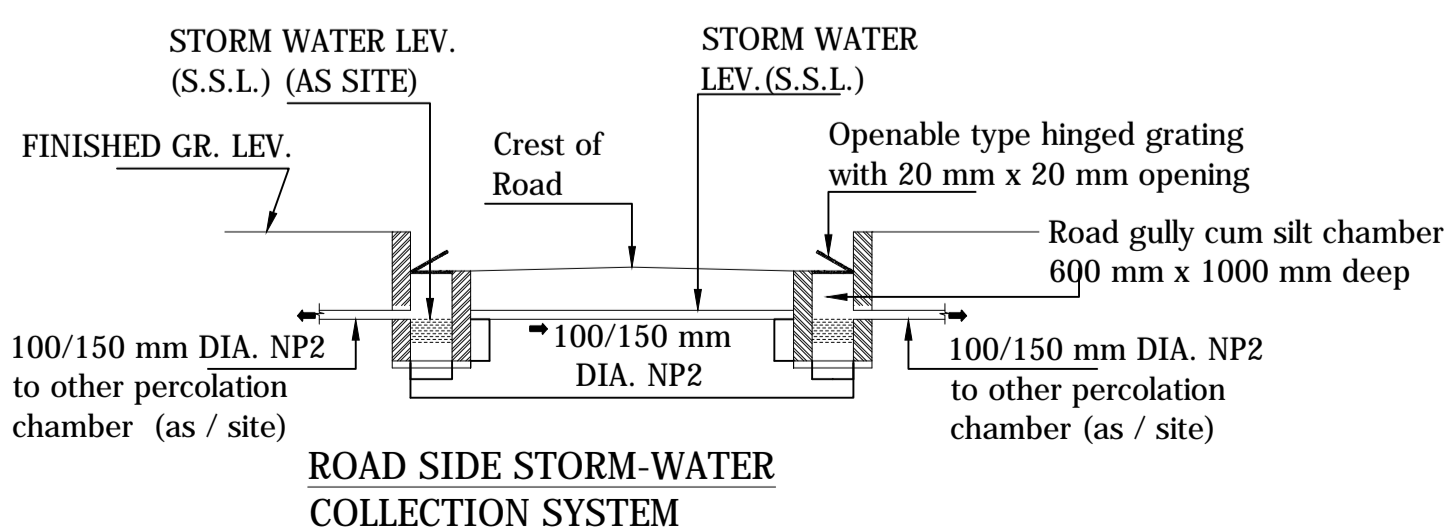


ROAD SIDE STORM-WATER COLLECTION SYSTEM

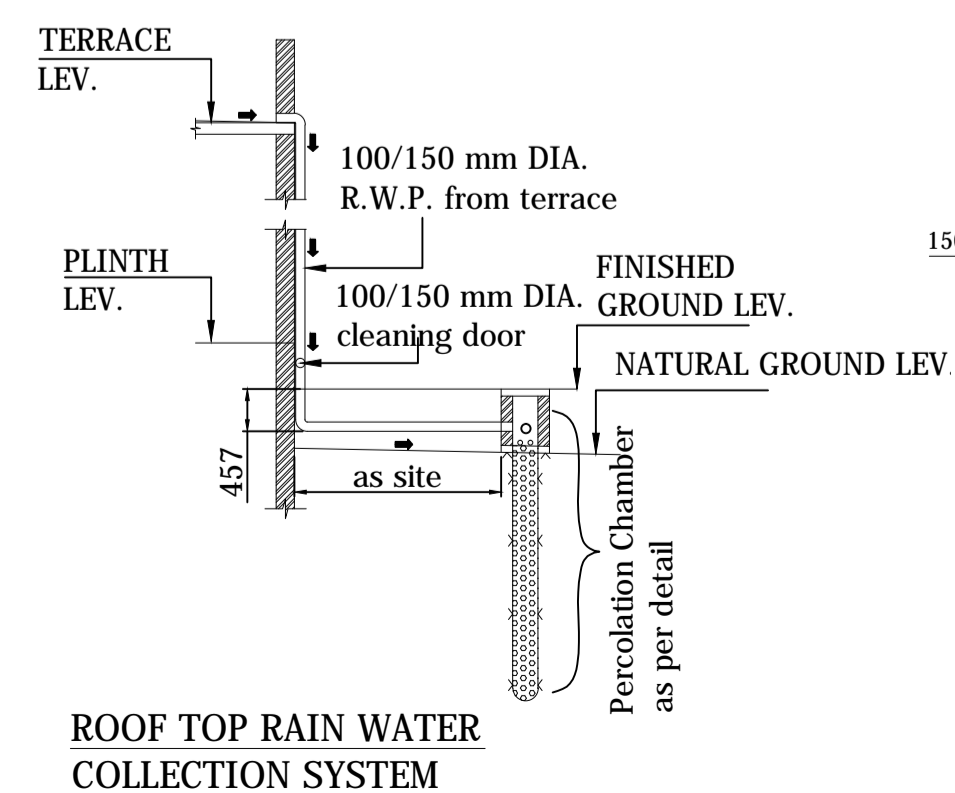

ROOF TOP RAIN WATER COLLECTION SYSTEM

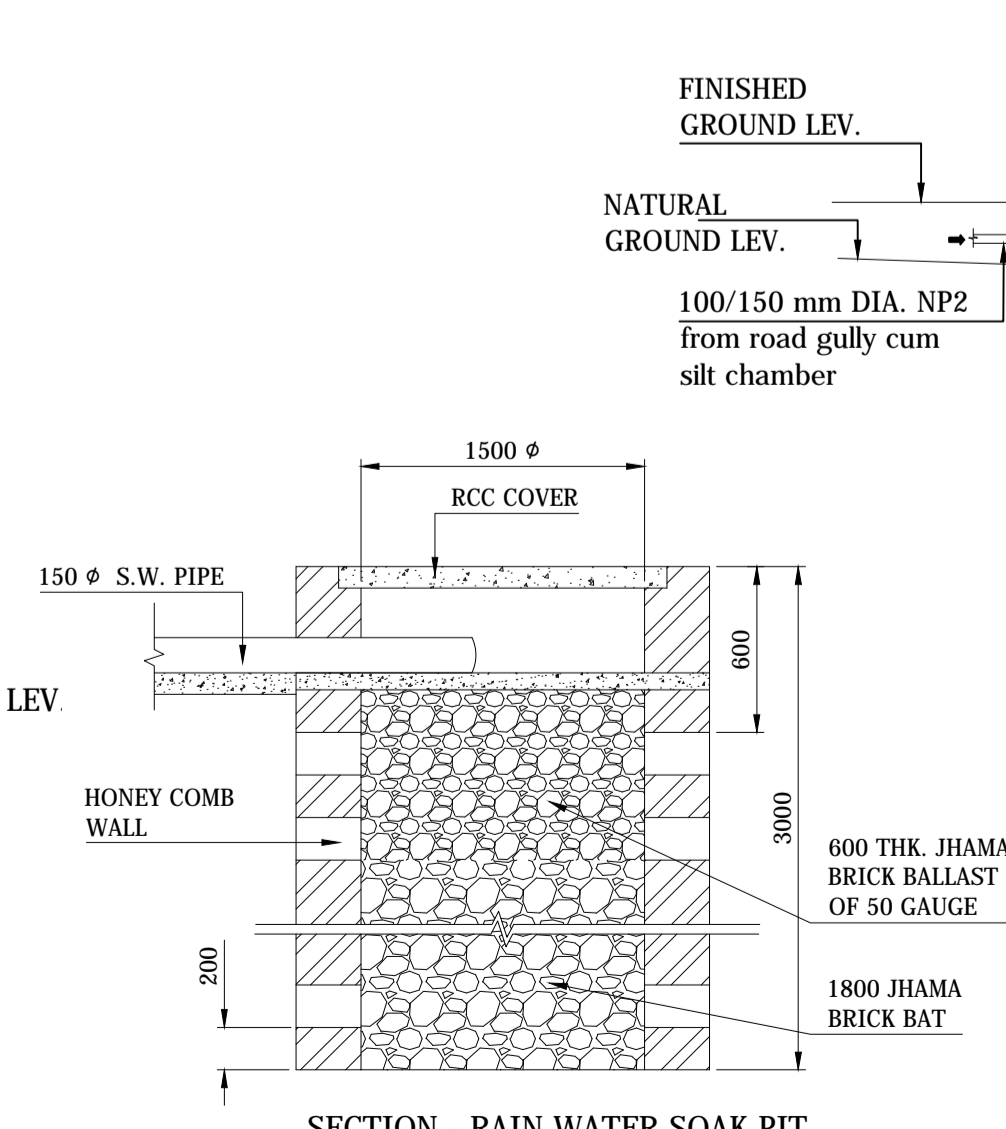

SECTION - RAIN WATER SOAK PIT

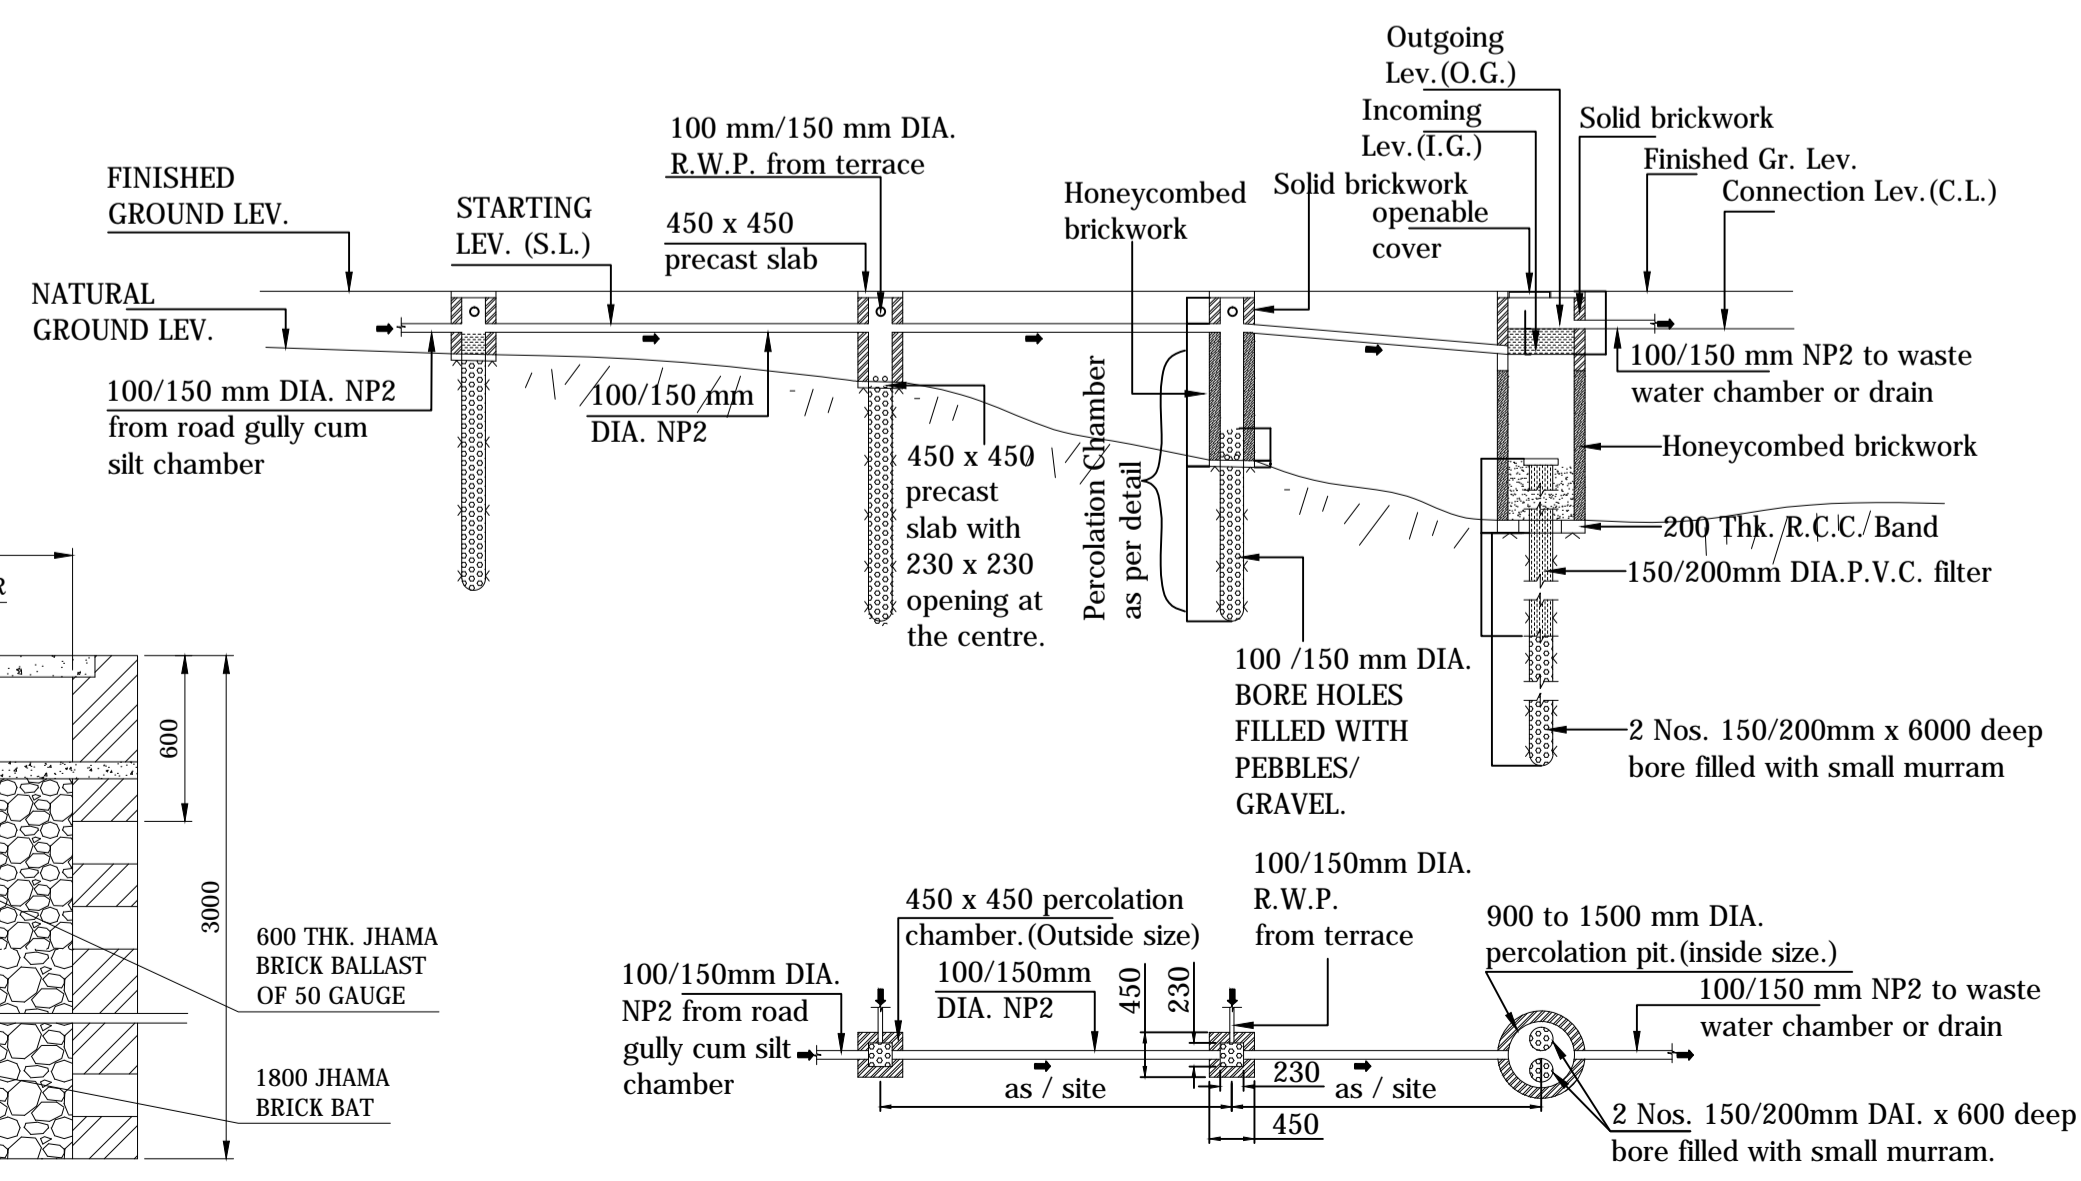

SURFACE WATER PERCOLATION SYSTEM TO SUB-SOIL






FOR OFFICE USE

PROPOSED MULTISTORIED COMMERCIAL CUM RESIDENTIAL BUILDING OF
Smt. SUDHA NARAYAN SWAMY & OTHERS
Ho. No. 1, KADMA LEASE AREA JAMSHEDPUR. - 01

CONSULTANT

SIGNATURE OF OWNER / POWER OF ATTORNEY HOLDER

SHEET NO. - 02/ 03 SCALE - 1:25, 100, 300

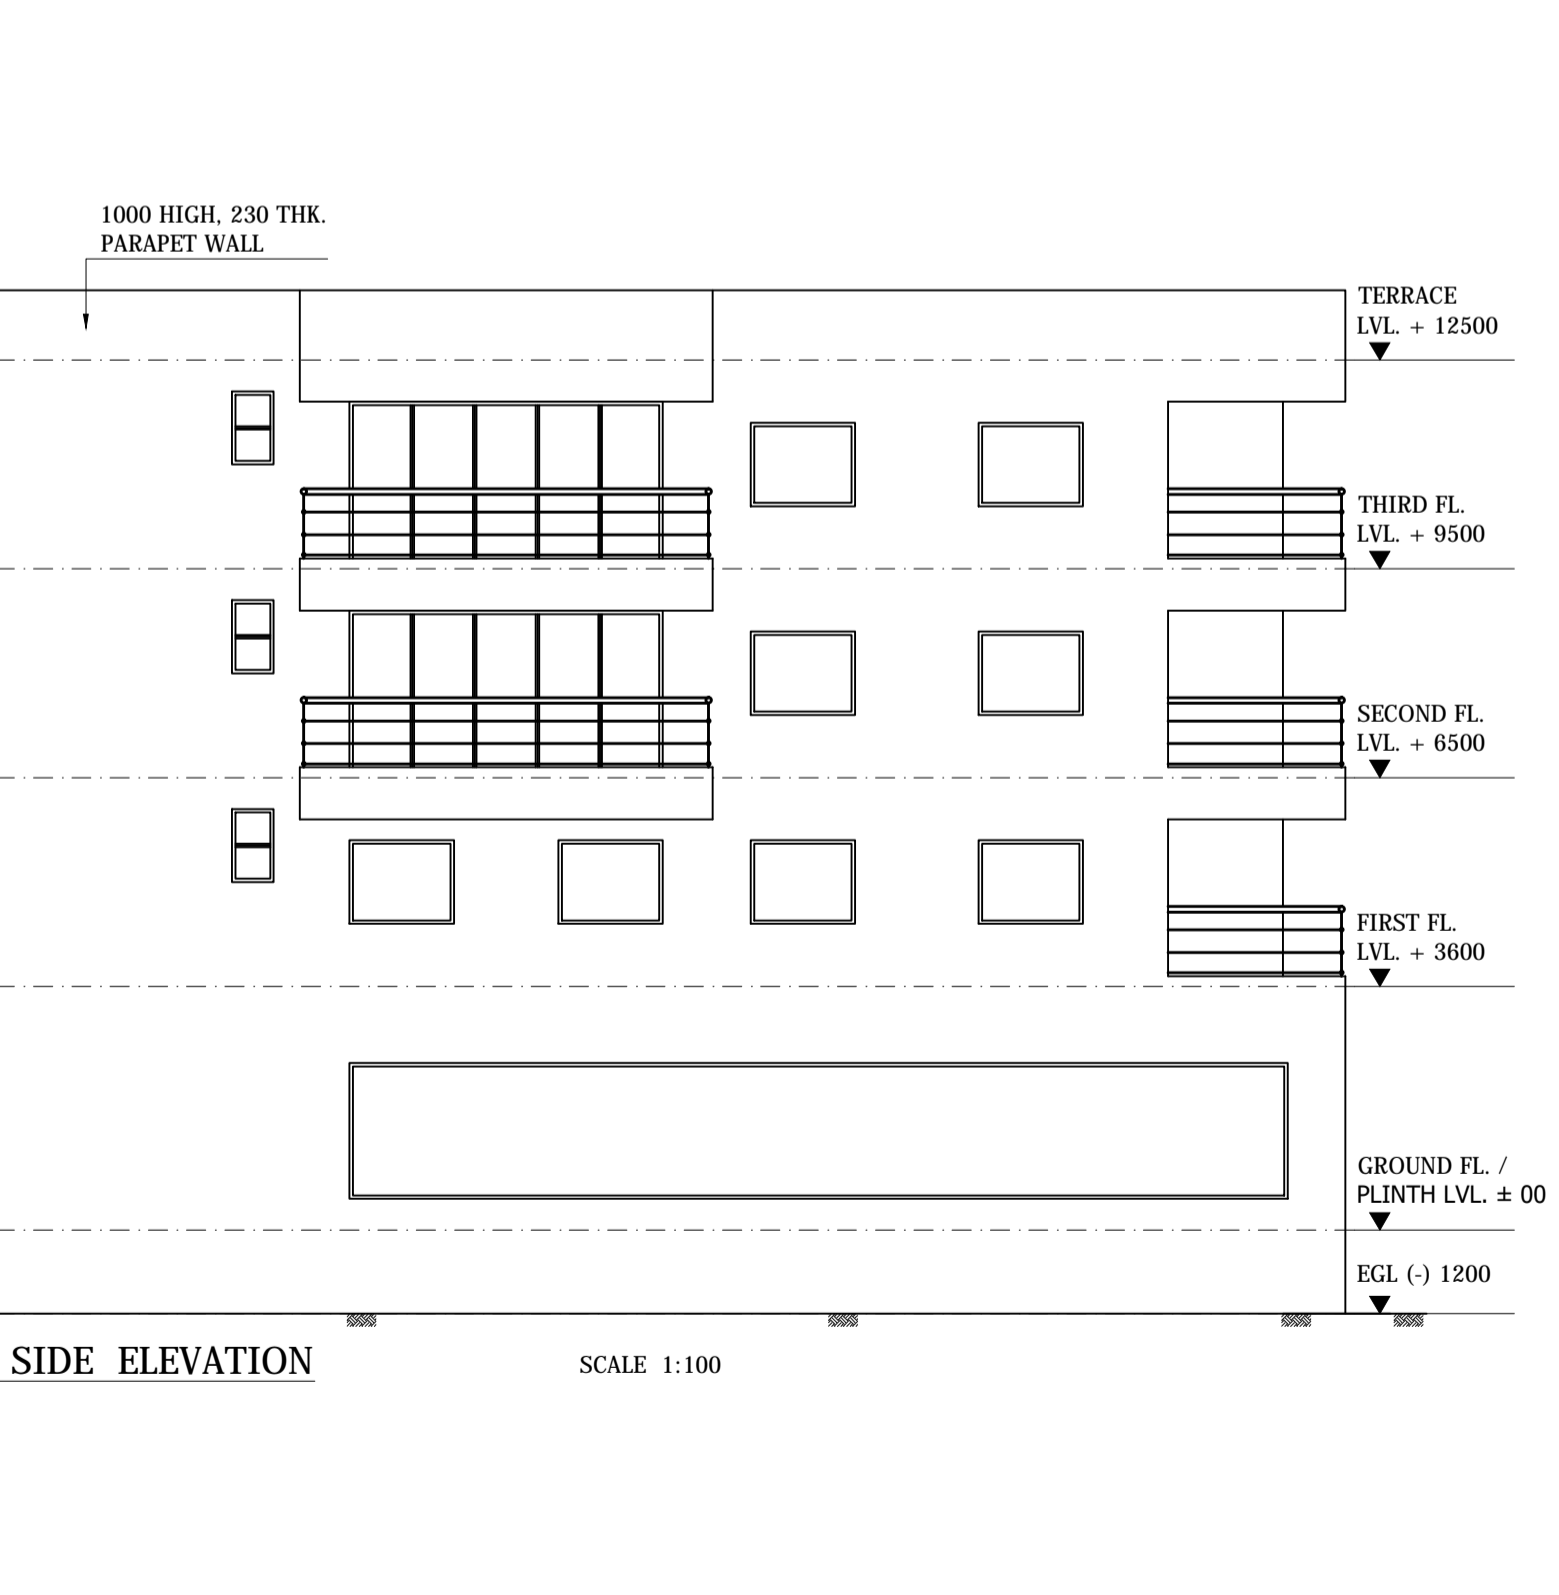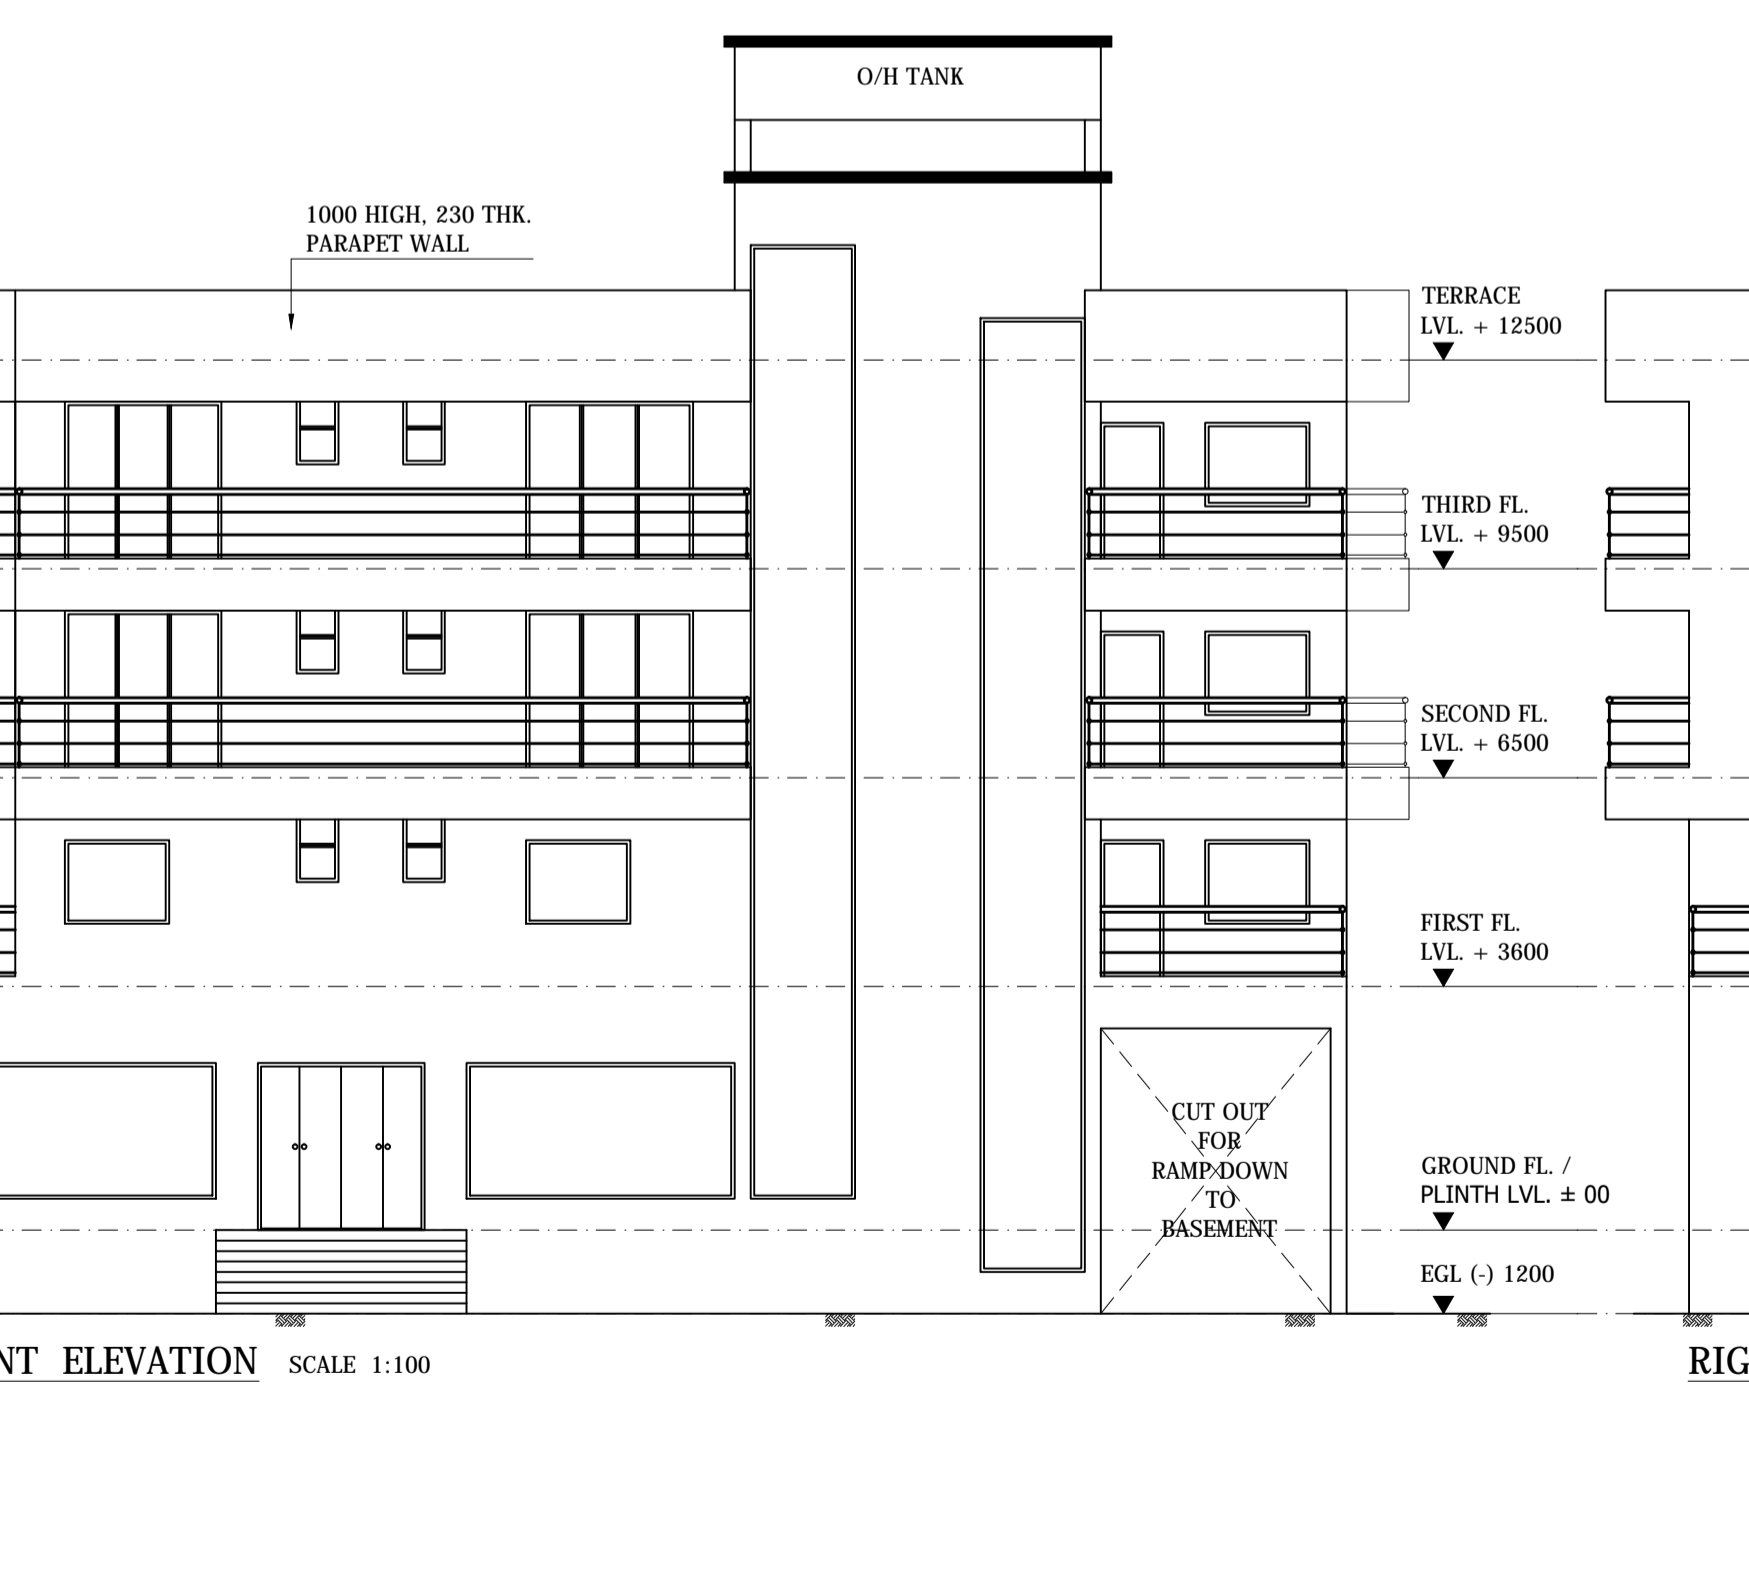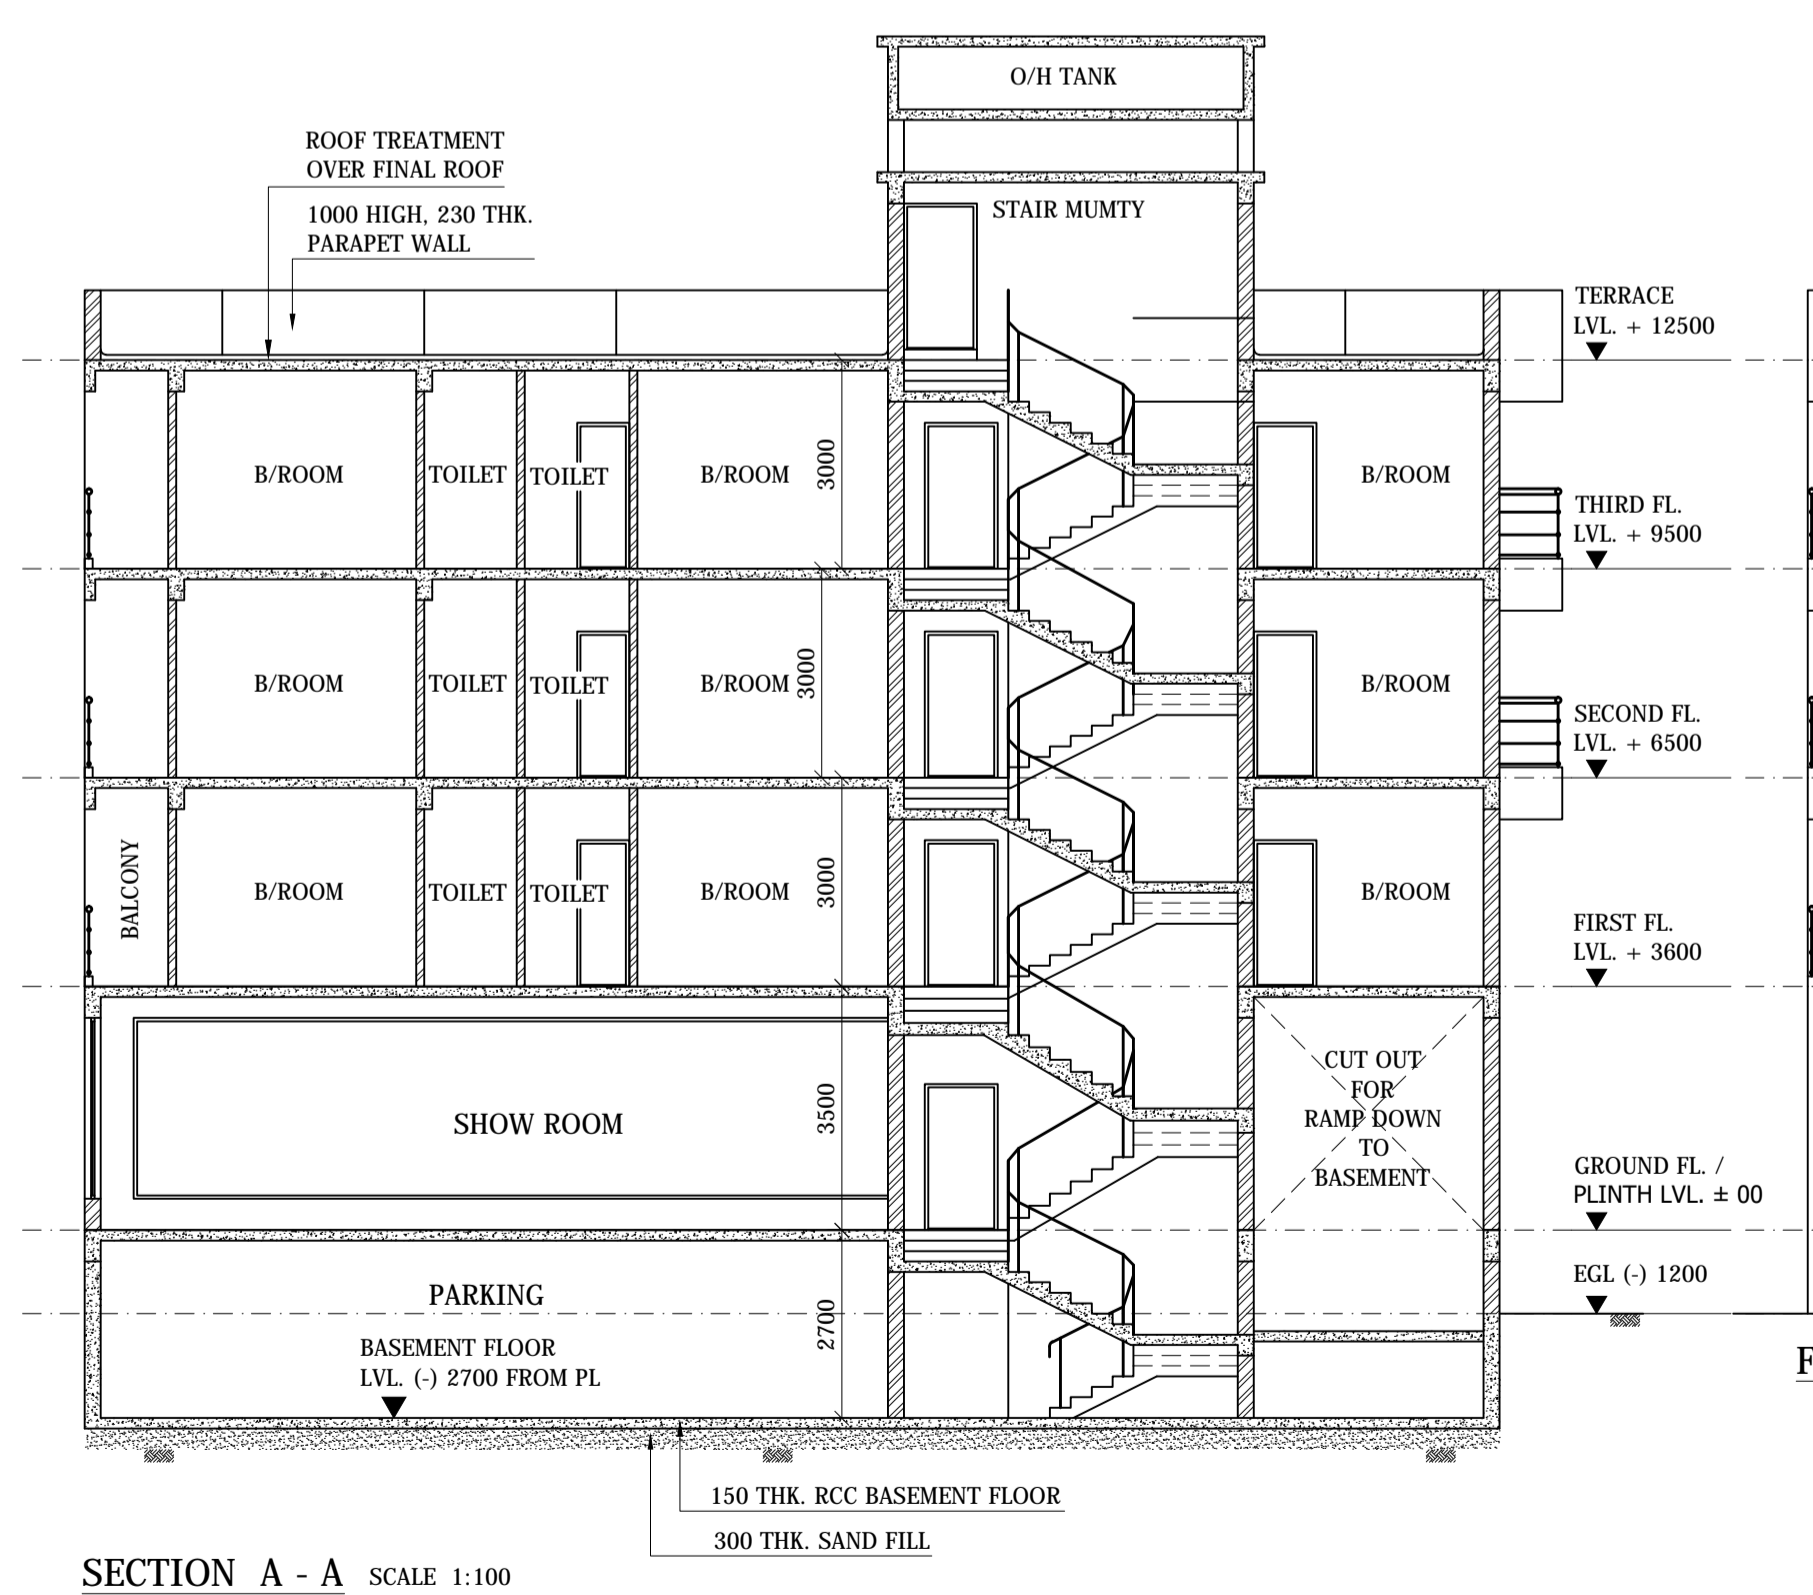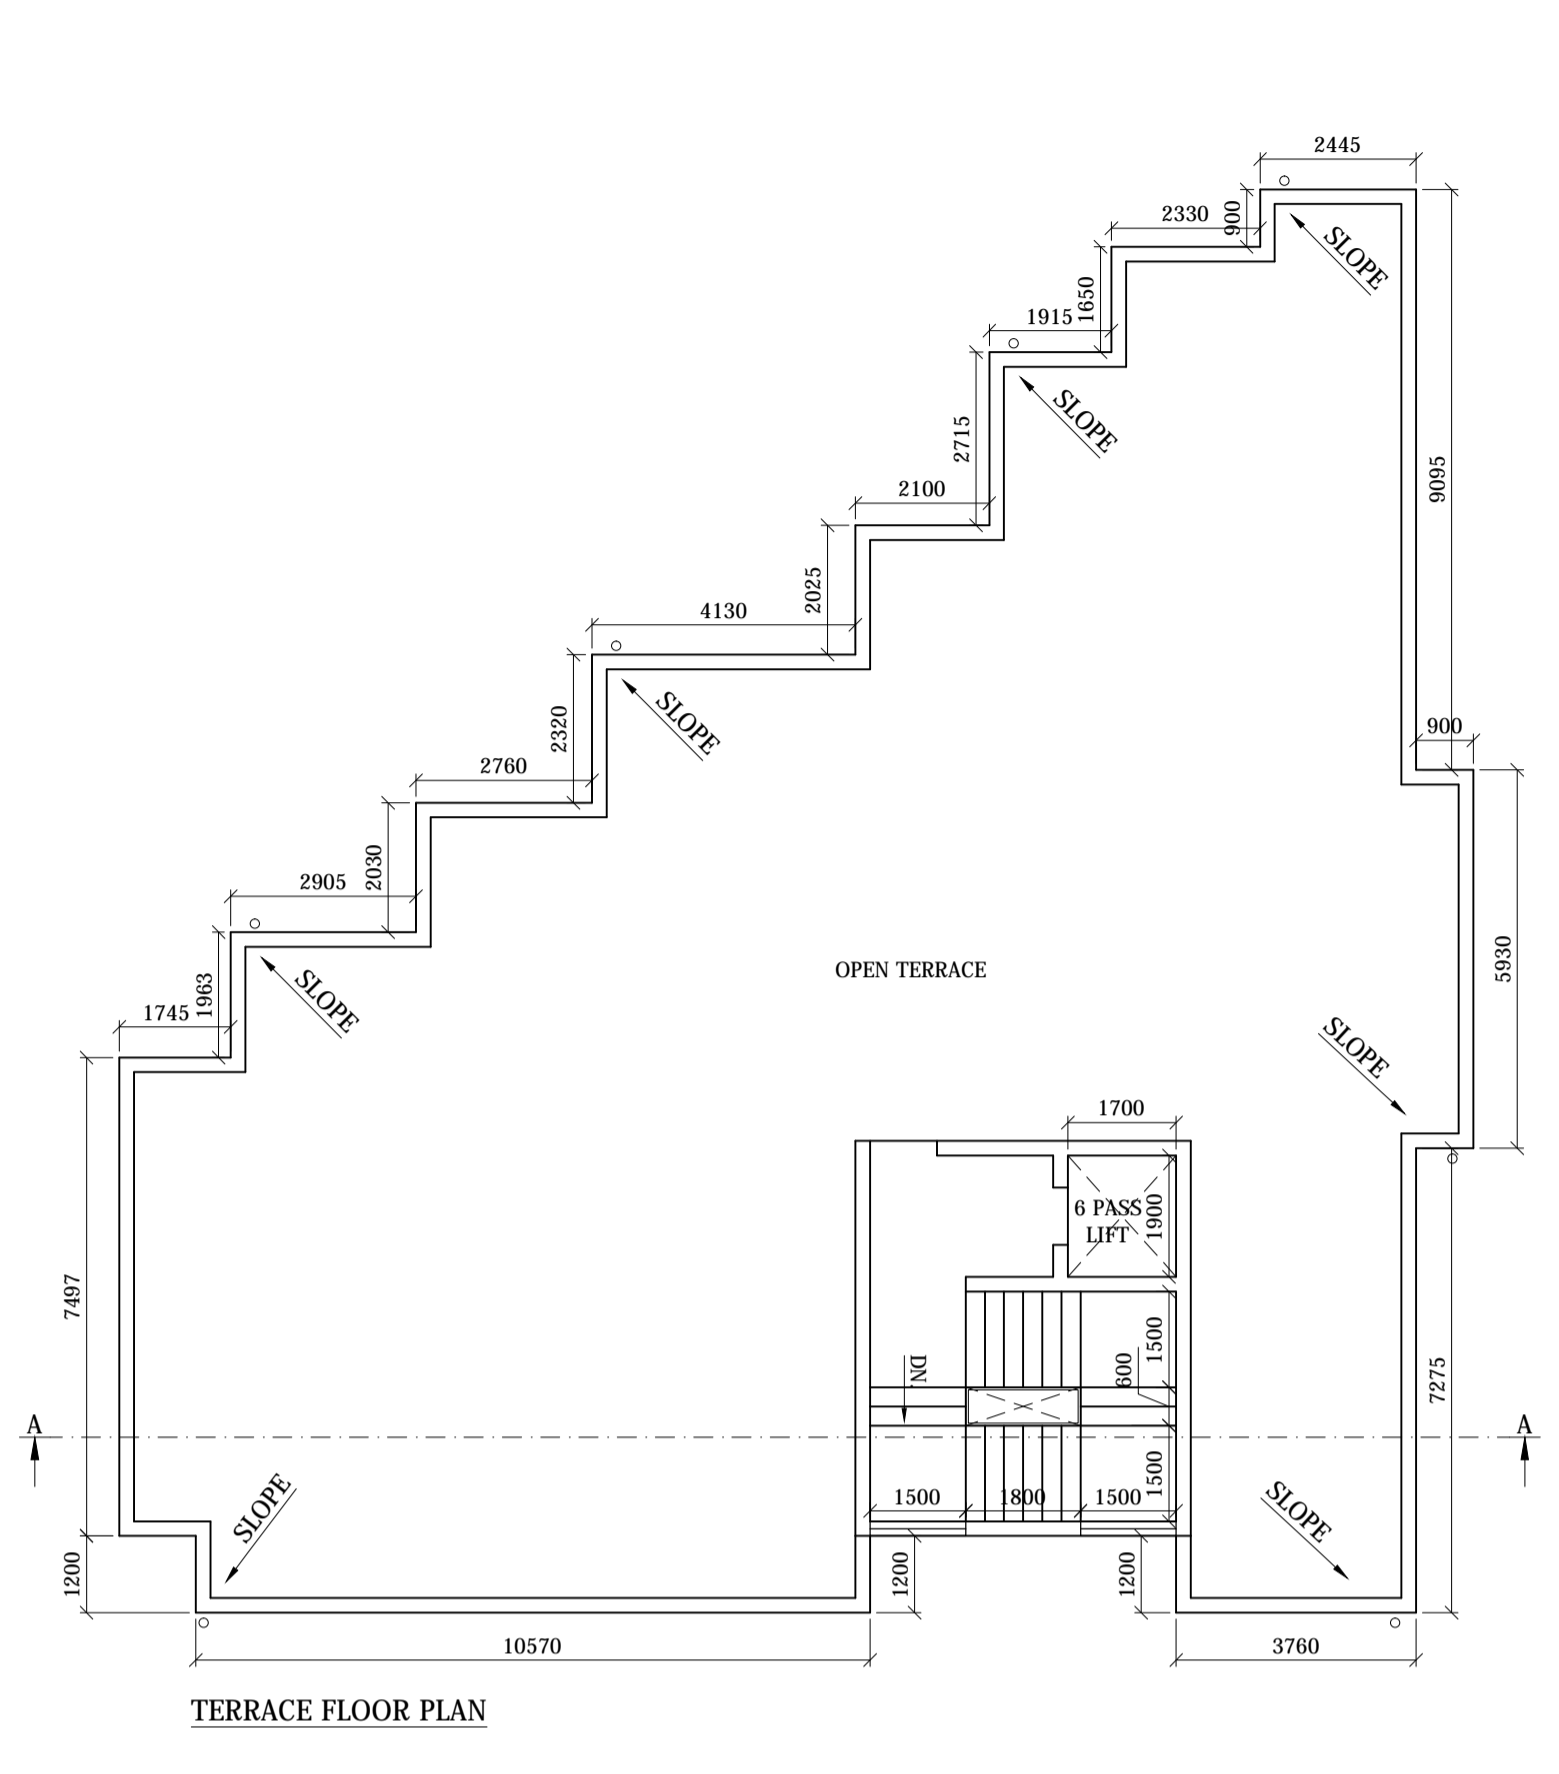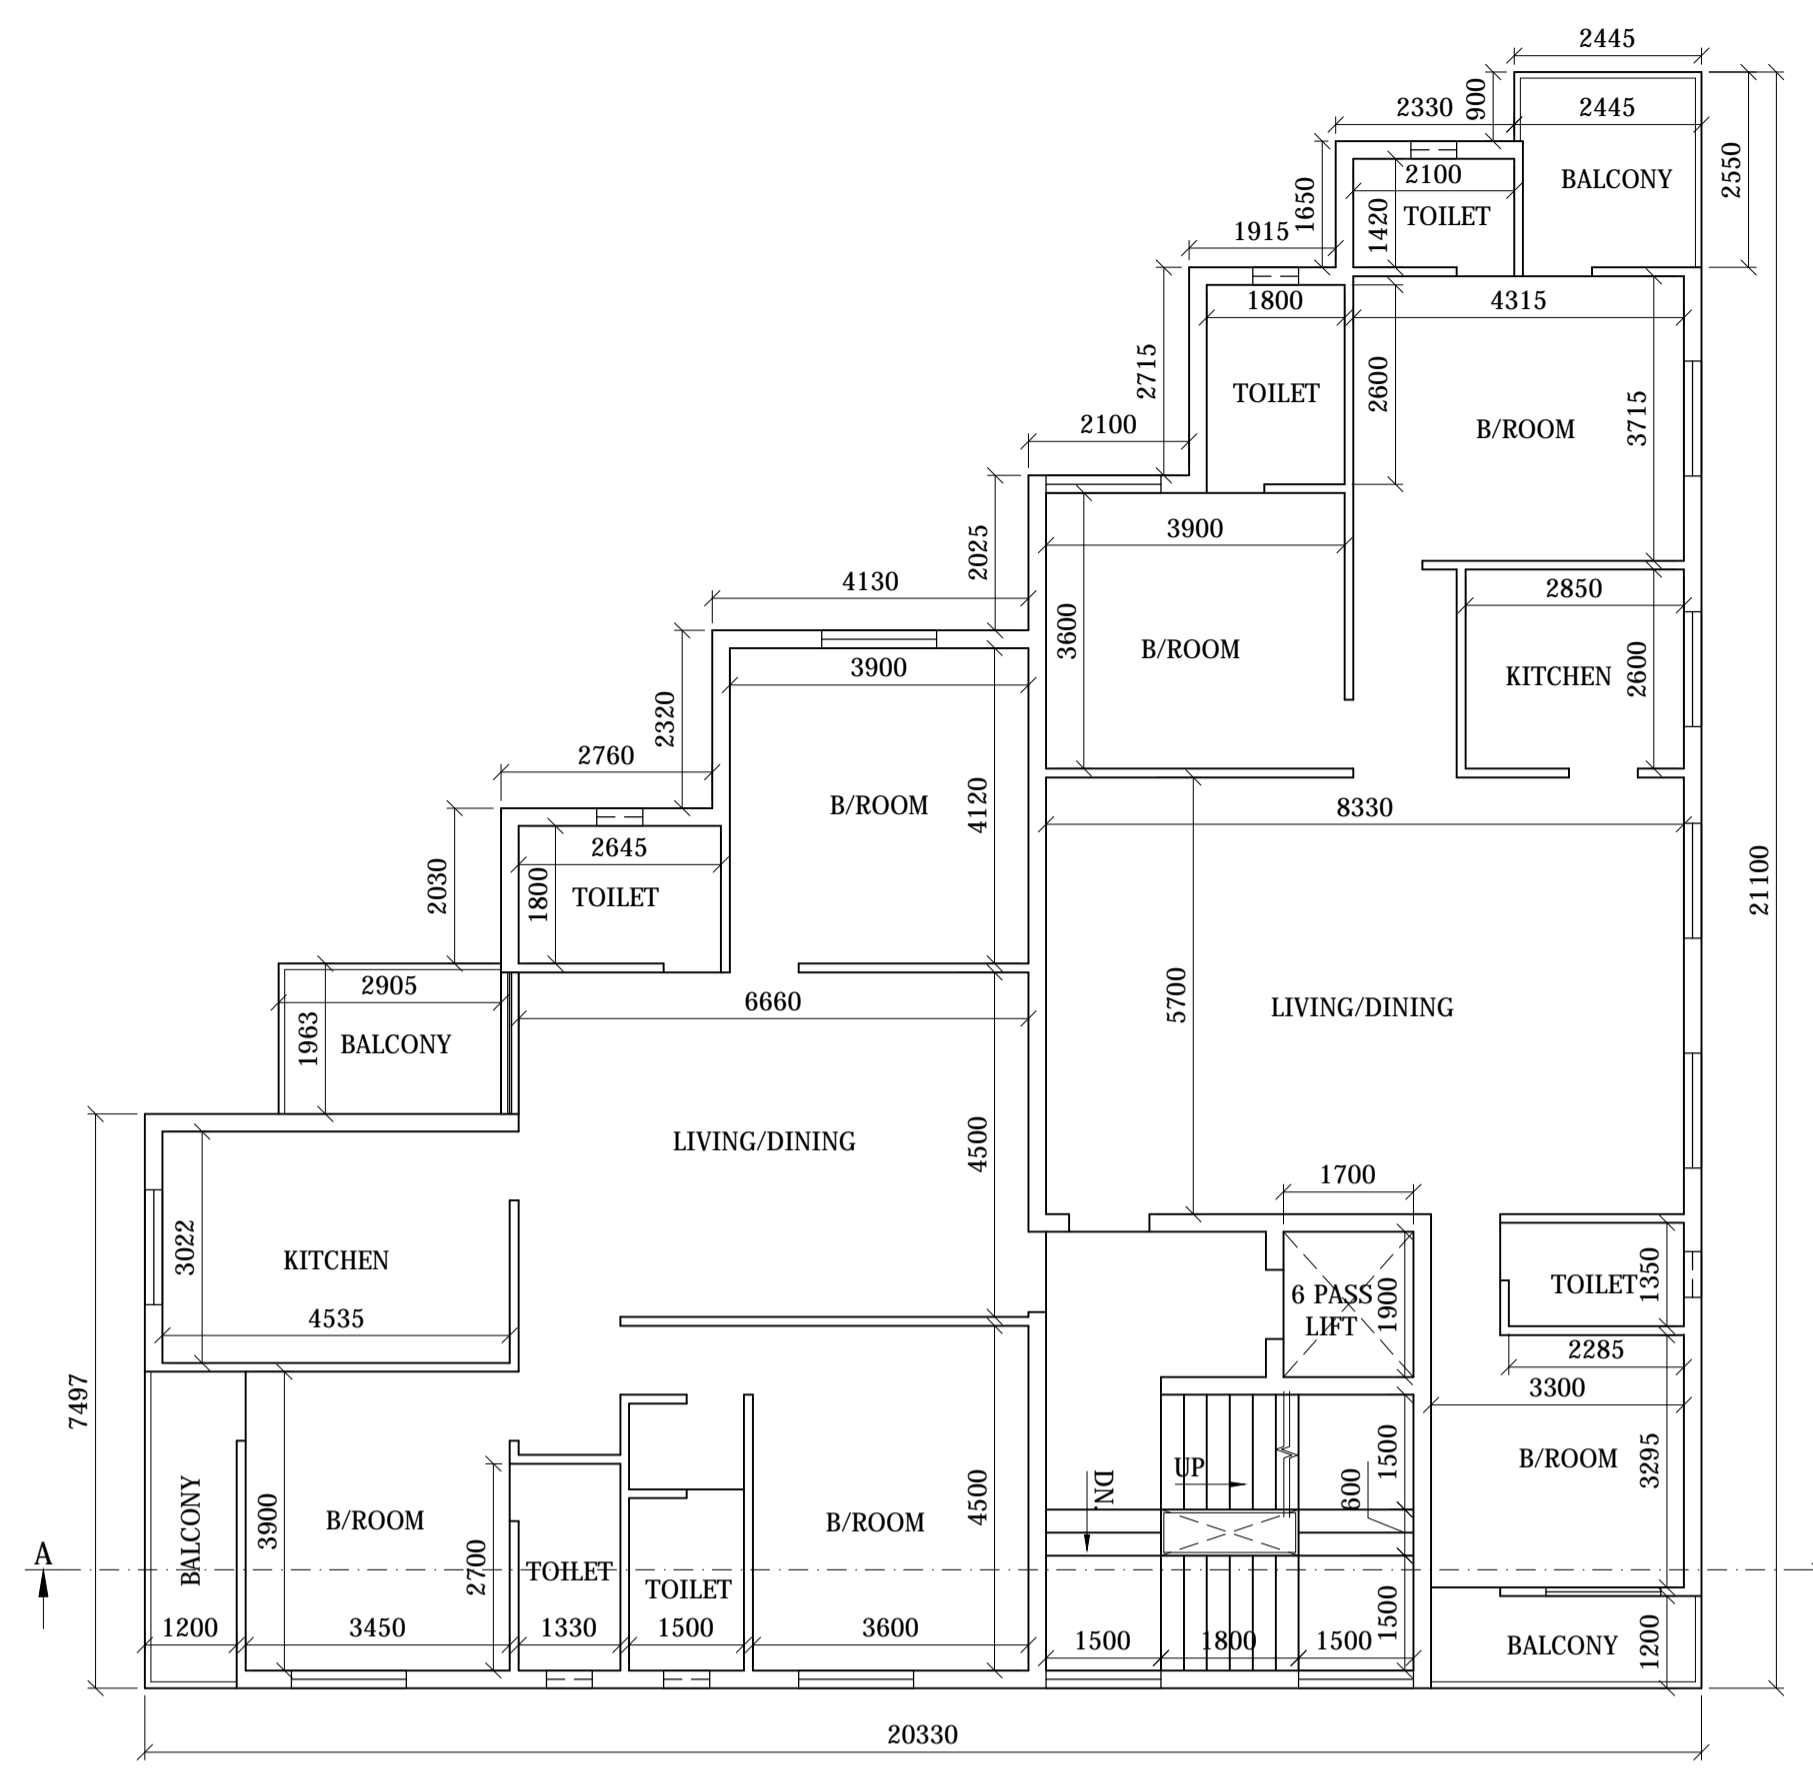

FOR OFFICE USE

PROPOSED MULTISTORIED COMMERCIAL CUM RESIDENTIAL BUILDING OF Smt. SUDHA NARAYAN SWAMY & OTHERS

Ho. No. 1, KADMA LEASE AREA JAMSHEDPUR. - 01

CONSULTANT

SIGNATURE OF OWNER / POWER OF ATTORNEY HOLDER