

COLOR INDEX PLOT BOUNDARY ABUTTING ROAD PROPOSED CONSTRUCTION COMMON PLOT ROAD WIDENING AREA EXISTING (To be retained) EXISTING (To be demolished)

SHEET NO. 1 Proposal Basic Information Proposal File No. JNAC/BP/0053/W7/2022 NAGHMI AFREEN AND MASTER ARQUAM SAMDANI Khata No 335, BHALUBASA AREA, JAMSHEDPUR Plot No Sitaramdera Village Name Use Residential SubUse Bungalow/ Dwelling / Non Apartment

16-07-2022

Buildingwise Floor FAR Details

	Building	Name	Total		
Floor Name	A (RESI BU	ILDING)	- Total		
1 looi Maille	Proposed Built Up Area	Proposed FAR Area	Total Proposed Built	Total FAR Area	
	(Sq.mt.)	(Sq.mt.)	Up Area (Sq.mt.)	(Sq.mt.)	
Parking Floor	70.31	13.49	70.31	13.49	
First Floor	70.31	70.31	70.31	70.31	
Second Floor	70.31	70.31	70.31	70.31	
Terrace Floor	0.00	0.00	0.00	0.00	
Total :	210.93	154.11	210.93	154.11	

FAR & Tenement Details (Table 4c-1)

Building	No. of Same Bldg	Total Built Up Area	Deductions Sq.mt.)	uctions (Area in   FAR Area   FAR		Total FAR Consumed Additional	Tnmt (No.)		
	(Sq.n	(Sq.mt.)	Accessory Use	Parking	Resi.	Stair	(Sq.mt.)	FAR Area (Sq.mt.)	
A (RESI BUILDING)	1	210.93	3.00	53.82	140.62	13.49	154.11	154.11	01
Grand Total :	1	210.93	3.00	53.82	140.62	13.49	154.11	154.11	01

Building USE/SUBUSE Details

Building Name	Building Use	Building SubUse	Building Structure
A (RESI BUILDING)	Residential	Bungalow/ Dwelling / Non Apartment	Non-Highrise

	AREA STATEMENT	VERSION NO.: 1.0.62	
	JAMSHEDPUR NAC	VERSION DATE: 16/10/2020	
	PROJECT DETAIL:		
CITE DI ANI	Region: JHARKHAND URBAN LOCAL BODIES	Plot Use: Residential	
<u>SITE PLAN</u>	District: EAST SINGHBHUM	Plot SubUse: Bungalow/ Dwelling	g / Non Apartment
SCALE-1:100	Authority: JAMSHEDPUR NAC	PlotNearbyReligiousStructure: N	A
	Inward_No: JNAC/BP/0053/W7/2022	Plot/SubPlot No: 335, BHALUBA	SA AREA, JAMSHEDPUR
	Application Type: General Proposal	North: Survey No 334	
	Project Type: Building Permission	South: Survey No 336	
	Nature of Development: New	East: Road Width - 6.10	
	Location of Development Area: Old Area	West: Survey No ALLEY	
	AREA DETAILS:		SQ.MT.
	AREA OF PLOT (Minimum)	(A)	111.20
	NET AREA OF PLOT(Gross Plot Area - Deduction from Gross Plot area)	(A-Deductions)	111.26
	Deduction for Balance Plot Area(from Gro	oss Plot Area)	
	Common Plot	,	13.49
	Total		13.49
	BALANCE AREA OF PLOT(Net Plot Area - Recreational/Amenity space)	(A-Deductions)	97.77
	PLOT AREA FOR COVERAGE(Net Plot Area)	(A-Deductions)	111.20
	Plot Area for FAR (Net Plot Area + RoadWidening Area)	(A-Deductions)	111.26
	COVERAGE CHECK		
	Permissible Coverage area	( 70.00 % )	77.88
	Proposed Coverage Area ( 6	,	70.3
	Total Prop. Coverage Area	,	70.3
	Balance coverage area ( 6.8	30 % )	7.5
	FAR CHECK		
	Perm. FAR Area ( 2.50 )		278.1
	Total Perm. FAR area		278.1
	Residential FAR		140.62
	Proposed FAR Area		154.1
	Total Proposed FAR Area		154.1
	Consumed FAR (Factor)		1.39
	Balance FAR Area		124.04
	BUILT UP AREA CHECK		
	Total Proposed BuiltUp Area	a	210.93
	ARCHITECT (Regd)		L K Suman
	ENGGINEER (Regd)		
	SUPERVISOR (Regd)		
			NACHMI AEDEENI AND MACTED

DEVELOPMENT AUTHORITY

OWNER (Regd)

NAGHMI AFREEN AND MASTER ARQUAM SAMDANI


LOCAL BODY

— 9.13(P) —

€ 6.10 M W I D T H R > 0 A D

LTP NAME AND SIGNATURE	STRUCTURAL ENG'S NAME AND SIGNATURE	BUILDER NAME AND SIGNATURE	DIGITAL SIGNATURE
L K Suman JNAC/ENG/0006/2016			

## Project Title :Mrs. Naghmi Afreen

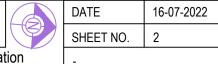


Proposal Basic Information

Proposal File No.	JNAC/BP/0053/W7/2022
Owner Name	NAGHMI AFREEN AND MASTER ARQUAM SAMD
Khata No	NIL
Plot No	335, BHALUBASA AREA, JAMSHEDPUR
Village Name	Sitaramdera
Use	Residential
SubUse	Bungalow/ Dwelling / Non Apartment

•			N Toilet 2.50
5.00	CP 00°5	ARKING CP	- 1.20
++-	2.50	<del>†</del> 28508	+

Building ·A (RESL BUILDING)

Building :A (RESI BUILDING)								
Floor Name	Total Built Up Area (Sq.mt.)	Deductions Sq.mt.)	s (Area in	Proposed FAR Area (Sq.mt.)	Add Area In FAR (Sq.mt.)	Total FAR Area	Total Consumed Additional	Tnmt (No.)
Name	7 ii od (oqi)	Accessory Use	Parking	Resi.	Stair	(Sq.mt.)	FAR Area (Sq.mt.)	
Parking Floor	70.31	3.00	53.82	0.00	13.49	13.49	13.49	00
First Floor	70.31	0.00	0.00	70.31	0.00	70.31	70.31	01
Second Floor	70.31	0.00	0.00	70.31	0.00	70.31	70.31	00
Terrace Floor	0.00	0.00	0.00	0.00	0.00	0.00	0.00	00
Total :	210.93	3.00	53.82	140.62	13.49	154.11	154.11	01
Total Number of Same Buildings	1							
Total :	210.93	3.00	53.82	140.62	13.49	154.11	154.11	01

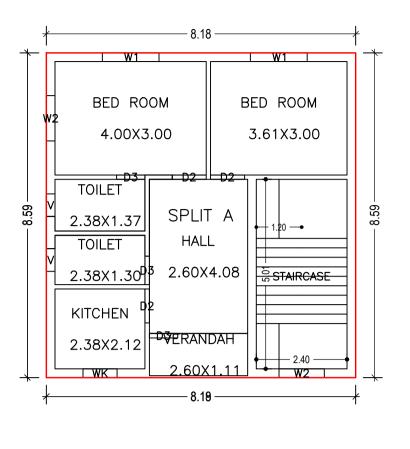

TERRACE FLOOR PLAN (SCALE 1:100)

♥ R.W.P.

OPEN TERRACE SOLAR LA EATING SYSTEM


1.94

STAIRCASE

2.40

FIRST FLOOR PLAN (Proposed) (SCALE 1:100)

PARKING FLOOR PLAN (SCALE 1:100)

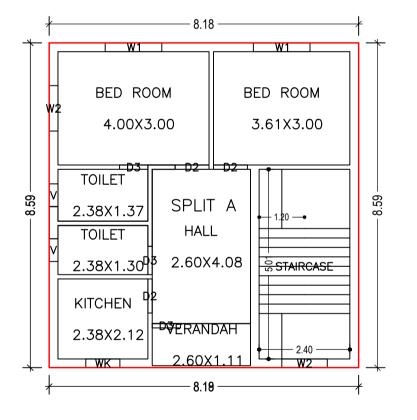

SECOND FLOOR PLAN (Proposed) (SCALE 1:100)

LTP NAME AND SIGNATURE	STRUCTURAL ENG'S NAME AND SIGNATURE	BUILDER NAME AND SIGNATURE	DIGITAL SIGNATURE
L K Suman JNAC/ENG/0006/2016			



Proposal File No.

16-07-2022 SHEET NO. 3

Owner Name	NAGHMI AFREEN AND MASTER ARQUAM SAMDA
Khata No	NIL
Plot No	335, BHALUBASA AREA, JAMSHEDPUR
Village Name	Sitaramdera

Bungalow/ Dwelling / Non Apartment

JNAC/BP/0053/W7/2022

# Residential

## SCHEDULE OF DOOR:


BUILDING NAME	NAME	LENGTH	HEIGHT	NOS	
A (RESI BUILDING)	D3	0.75	2.10	06	
A (RESI BUILDING)	D2	0.90	2.10	06	


#### SCHEDULE OF WINDOW/VENTILATION:

BUILDING NAME	NAME	LENGTH	HEIGHT	NOS
A (RESI BUILDING)	V	0.60	0.60	04
A (RESI BUILDING)	WK	0.90	1.20	02
A (RESI BUILDING)	W2	1.20	1.20	04
A (RESI BUILDING)	W1	1.50	1.20	04

### UnitBUA Table for Building :A (RESI BUILDING)

FLOOR	Name	UnitBUA Type	UnitBUA Area	Carpet Area	No. of Rooms	No. of Tenement
FIRST FLOOR PLAN	SPLIT A	FLAT	140.62	139.05	7	1
SECOND FLOOR PLAN	SPLIT A	FLAT	0.00	0.00	7	0
Total:	-	-	140.62	139.05	14	1

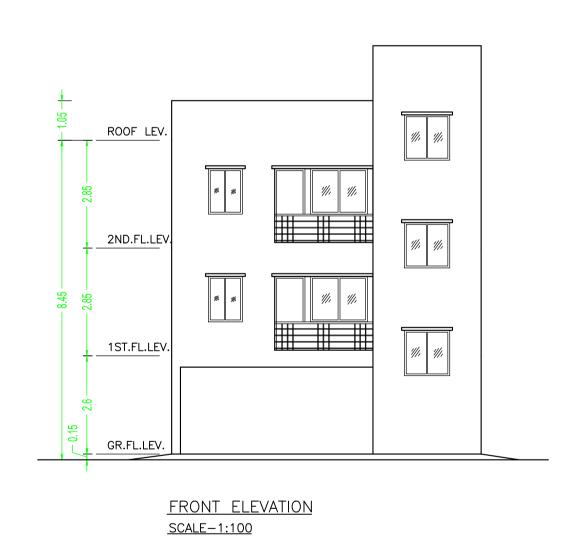

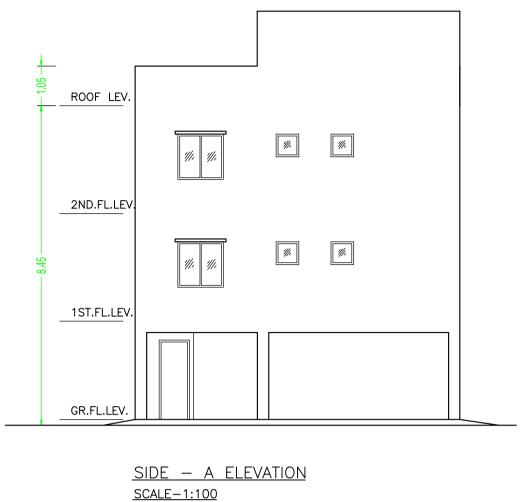

360 B 360 A 360

359

358

357

R O

PART MOUZA PLAN OF BHALUBASA

329

332

334

NOT TO SCALE

PROP PLO

361 B 361 A 361

362 363


364


А

373

372 371


370

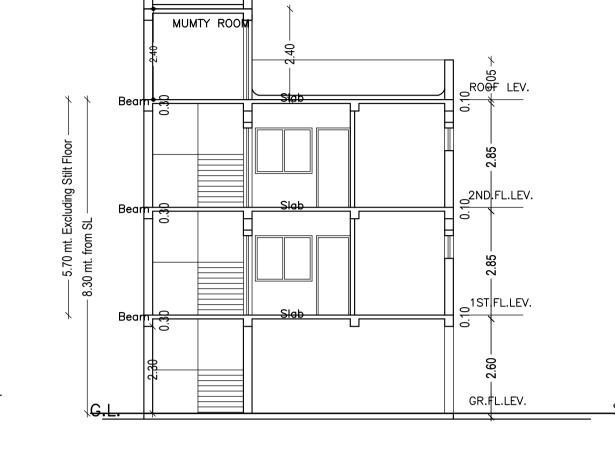


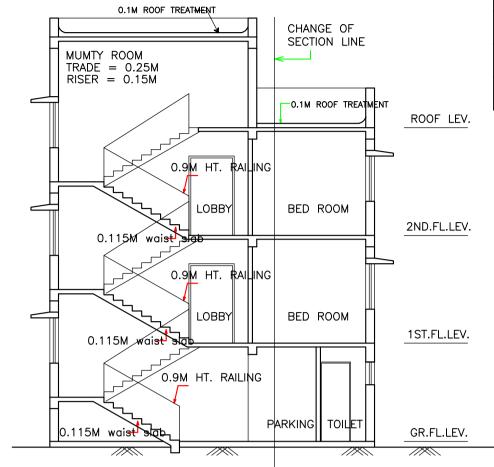

SCALE-1:100

SECTION - Y-Y SCALE-1:100

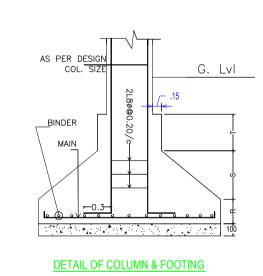

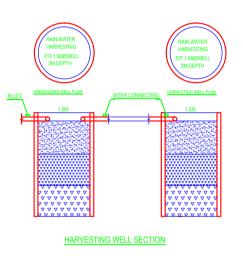

LTP NAME AND SIGNATURE	STRUCTURAL ENG'S NAME AND SIGNATURE	BUILDER NAME AND SIGNATURE	DIGITAL SIGNATURE
L K Suman JNAC/ENG/0006/2016			