
Project Title :MR.RAMESHWAR KUMAR SINGH,MR.KAUSAL KISHORE SINGH & MR SANJIV KUMAR SINGH'S HOUSE

AREA STATEMENT	VERSION NO.: 1.0.62			
JAMSHEDPUR NAC	VERSION DATE: 16/10/202	0		
PROJECT DETAIL:				
Region: JHARKHAND URBAN	Plot Use: Residential			
LOCAL BODIES		allings / Nion Amountmount		
District: EAST SINGHBHUM	Plot SubUse: Bungalow/ Dw			
Authority: JAMSHEDPUR NAC Inward No: JNAC/BP/0034/W1/2022	PlotNearbyReligiousStructur Plot/SubPlot No: 1750	e: NA		
Application Type: General Proposal	North: Plot No D/40			
Project Type: Building Permission		South: Road Width - 6.10		
Nature of Development: New	East: Road Width - 12.1			
Location of Development Area: Old Area	West: Road Width - 6.2			
AREA DETAILS:		SQ.MT.		
AREA OF PLOT (Minimum)	(A)	111.40		
NET AREA OF PLOT(Gross Plot Area	()			
- Deduction from Gross Plot	(A-Deductions)	111.40		
area)				
Deduction for Balance Plot Area(from Gro	oss Plot Area)			
Common Plot		10.19		
Total		10.19		
BALANCE AREA OF PLOT(Net Plot				
Area - Recreational/Amenity	(A-Deductions)	101.21		
space)				
PLOT AREA FOR COVERAGE(Net Plot Area)	(A-Deductions)	111.40		
Plot Area for FAR (Net Plot Area				
+ RoadWidening Area)	(A-Deductions)	111.40		
COVERAGE CHECK				
Permissible Coverage area	(70.00 %)	77.98		
Proposed Coverage Area (5		65.28		
Total Prop. Coverage Area (•	65.28		
Balance coverage area (11.	40 %)	12.70		
FAR CHECK	· · · · · · · · · · · · · · · · · · ·			
Perm. FAR Area (2.50)		278.50		
Total Perm. FAR area		278.50		
Residential FAR		154.81		
Proposed FAR Area		154.81		
Total Proposed FAR Area		154.81		
Consumed FAR (Factor)		1.39		
Balance FAR Area		123.69		
BUILT UP AREA CHECK				
Total Proposed BuiltUp Area	1	220.35		
ARCHITECT (Regd)		Waleed Anwar		
ENGGINEER (Regd)				
SUPERVISOR (Regd)				
OWNER (Regd)		SRI RAMESHWAR SINGH AND OTHERS		
DEVELOPMENT A		LOCAL BODY		

COLOR INDEX PLOT BOUNDARY ABUTTING ROAD PROPOSED CONSTRUCTION COMMON PLOT ROAD WIDENING AREA EXISTING (To be retained) EXISTING (To be demolished)

Buildingwise Floor FAR Details

	Building	Name	Tatal		
Floor Name	A (RESIDE	ENTIAL)	- Total		
Floor Name	Proposed Built Up Area	Proposed FAR Area	Total Proposed Built	Total FAR Area	
	(Sq.mt.)	(Sq.mt.)	Up Area (Sq.mt.)	(Sq.mt.)	
Ground Floor	77.79	17.56	77.79	17.56	
First Floor	71.28	68.63	71.28	68.63	
Second Floor	71.28	68.63	71.28	68.63	
Terrace Floor	0.00	0.00	0.00	0.00	
Total :	220.35	154.82	220.35	154.82	

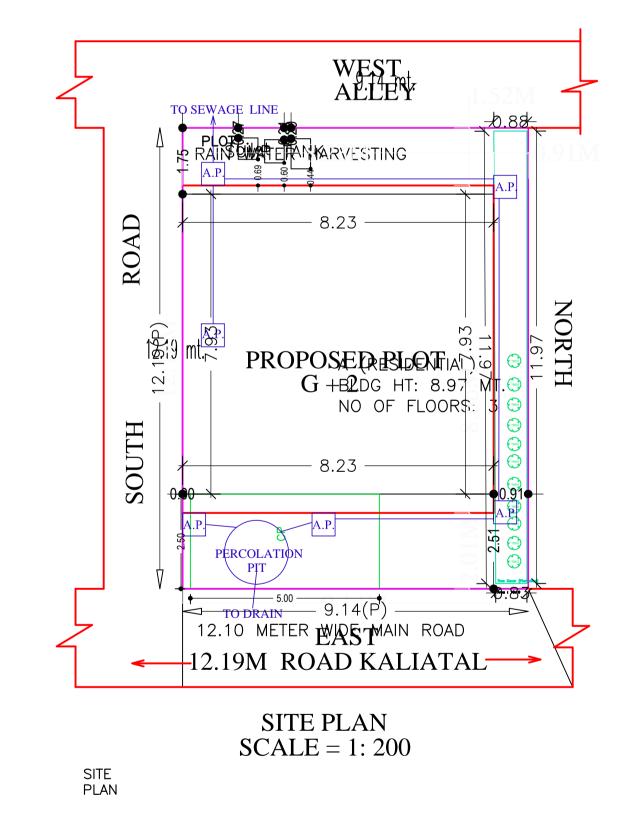

Building USE/SUBUSE Details

Building Name	Building Use	Building SubUse	Building Structure
A (RESIDENTIAL)	Residential	Bungalow/ Dwelling / Non Apartment	Non-Highrise

FAR & Tenement Details (Table 4c-1)

Building	No. of Same Bldg	Total Built Up Area (Sq.mt.)	i ou.iii.)		Proposed FAR Area (Sq.mt.)	Total FAR Area (Sq.mt.)	Total Consumed Additional FAR Area	Tnmt (No.)
			Void	Parking	Resi.	(04)	(Sq.mt.)	
A (RESIDENTIAL)	1	220.35	5.30	60.23	154.82	154.82	154.82	01
Grand Total :	1	220.35	5.30	60.23	154.82	154.82	154.82	01

DATE 20-07-2022

SHEET NO. 1

JNAC/BP/0034/W1/2022

SONARI

Residential

SRI RAMESHWAR SINGH AND OTHERS

Bungalow/ Dwelling / Non Apartment

Proposal Basic Information

Proposal File No.

Khata No

Plot No

SubUse

Village Name

LTP NAME AND SIGNATURE


STRUCTURAL ENG'S NAME AND SIGNATURE

BUILDER NAME AND SIGNATURE


DIGITAL SIGNATURE

JNAC/SUP/0001/2022

Project Title :MR.RAMESHWAR KUMAR SINGH,MR.KAUSAL KISHORE SINGH & MR SANJIV KUMAR SINGH'S HOUSE

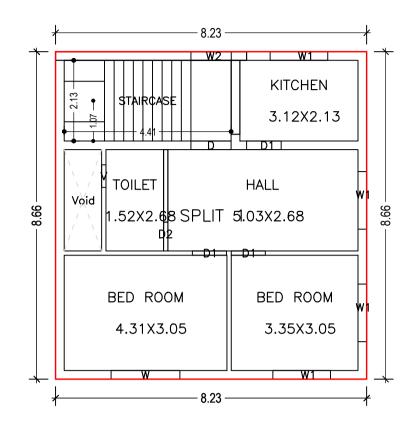

TYPICAL — 1& 2 FLOOR PLAN (Proposed) (SCALE 1:100)

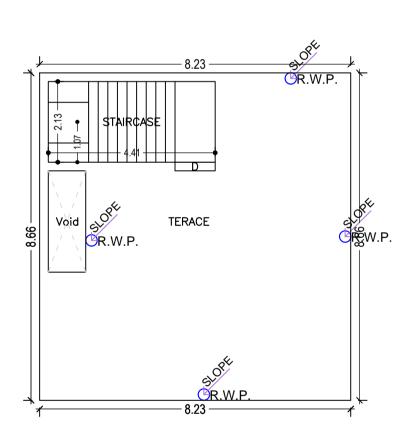

TERRACE FLOOR PLAN (SCALE 1:100)

Building :A (RESIDENTIAL)


Floor Name	Total Built Up Area (Sq.mt.)	Built Up Deductions (Area in Sq.mt.) Area			Total FAR Area (Sq.mt.)	Total Consumed Additional FAR Area	Tnmt (No.)
		Void	Parking	Resi.		(Sq.mt.)	
Ground Floor	77.79	0.00	60.23	17.56	17.56	17.56	01
First Floor	71.28	2.65	0.00	68.63	68.63	68.63	00
Second Floor	71.28	2.65	0.00	68.63	68.63	68.63	00
Terrace Floor	0.00	0.00	0.00	0.00	0.00	0.00	00
Total :	220.35	5.30	60.23	154.82	154.82	154.82	01
Total Number of Same Buildings :	1						
Total :	220.35	5.30	60.23	154.82	154.82	154.82	01

SCHEDULE OF DOOR:

BUILDING NAME	NAME	LENGTH	HEIGHT	NOS
A (RESIDENTIAL)	D2	0.76	2.10	02
A (RESIDENTIAL)	D1	0.90	2.10	04
A (RESIDENTIAL)	D1	0.91	2.10	03
A (RESIDENTIAL)	D	1.06	2.10	02

SCHEDULE OF WINDOW/VENTILATION:

BUILDING NAME	NAME	LENGTH	HEIGHT	NOS
A (RESIDENTIAL)	V	0.60	1.20	02
A (RESIDENTIAL)	W1	1.52	1.20	08
A (RESIDENTIAL)	W	1.82	1.20	02

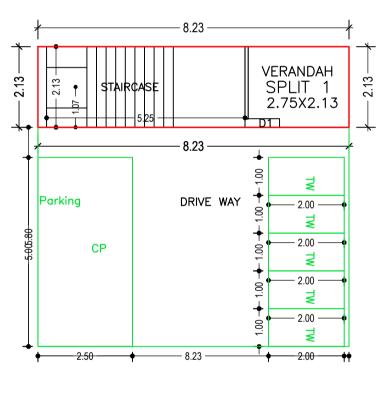

GROUND FLOOR PLAN (Proposed) (SCALE 1:100)


Proposal Basic Info	SHEET NO. 2 rmation _
Proposal File No.	JNAC/BP/0034/W1/2022
Owner Name	SRI RAMESHWAR SINGH AND OTHERS
Khata No	622
Plot No	1750
Village Name	SONARI
Use	Residential
SubUse	Bungalow/ Dwelling / Non Apartment

M DATE

20-07-2022

UnitBUA Table for Building :A (RESIDENTIAL)

FLOOR	Name	UnitBUA Type	UnitBUA Area	Carpet Area	No. of Rooms	No. of Tenement
GROUND FLOOR PLAN	SPLIT 1	FLAT	105.27	104.67	1	1
TYPICAL - 1& 2 FLOOR PLAN	SPLIT 1	FLAT	0.00	0.00	5	0
Total:	-	-	105.27	104.67	11	1

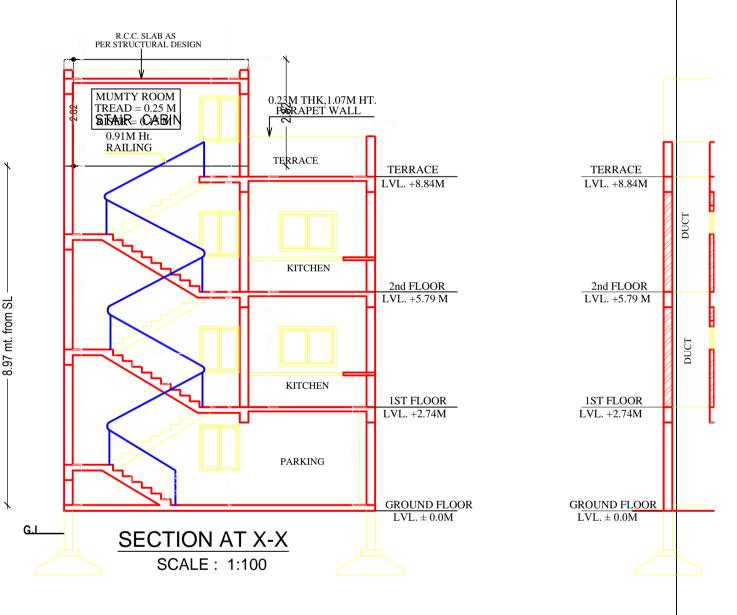

LTP NAME AND SIGNATURE	STRUCTURAL ENG'S NAME AND SIGNATURE	BUILDER NAME AND SIGNATURE	DIGITAL SIGNATURE
Waleed Anwar			
JNAC/SUP/0001/2022			

