
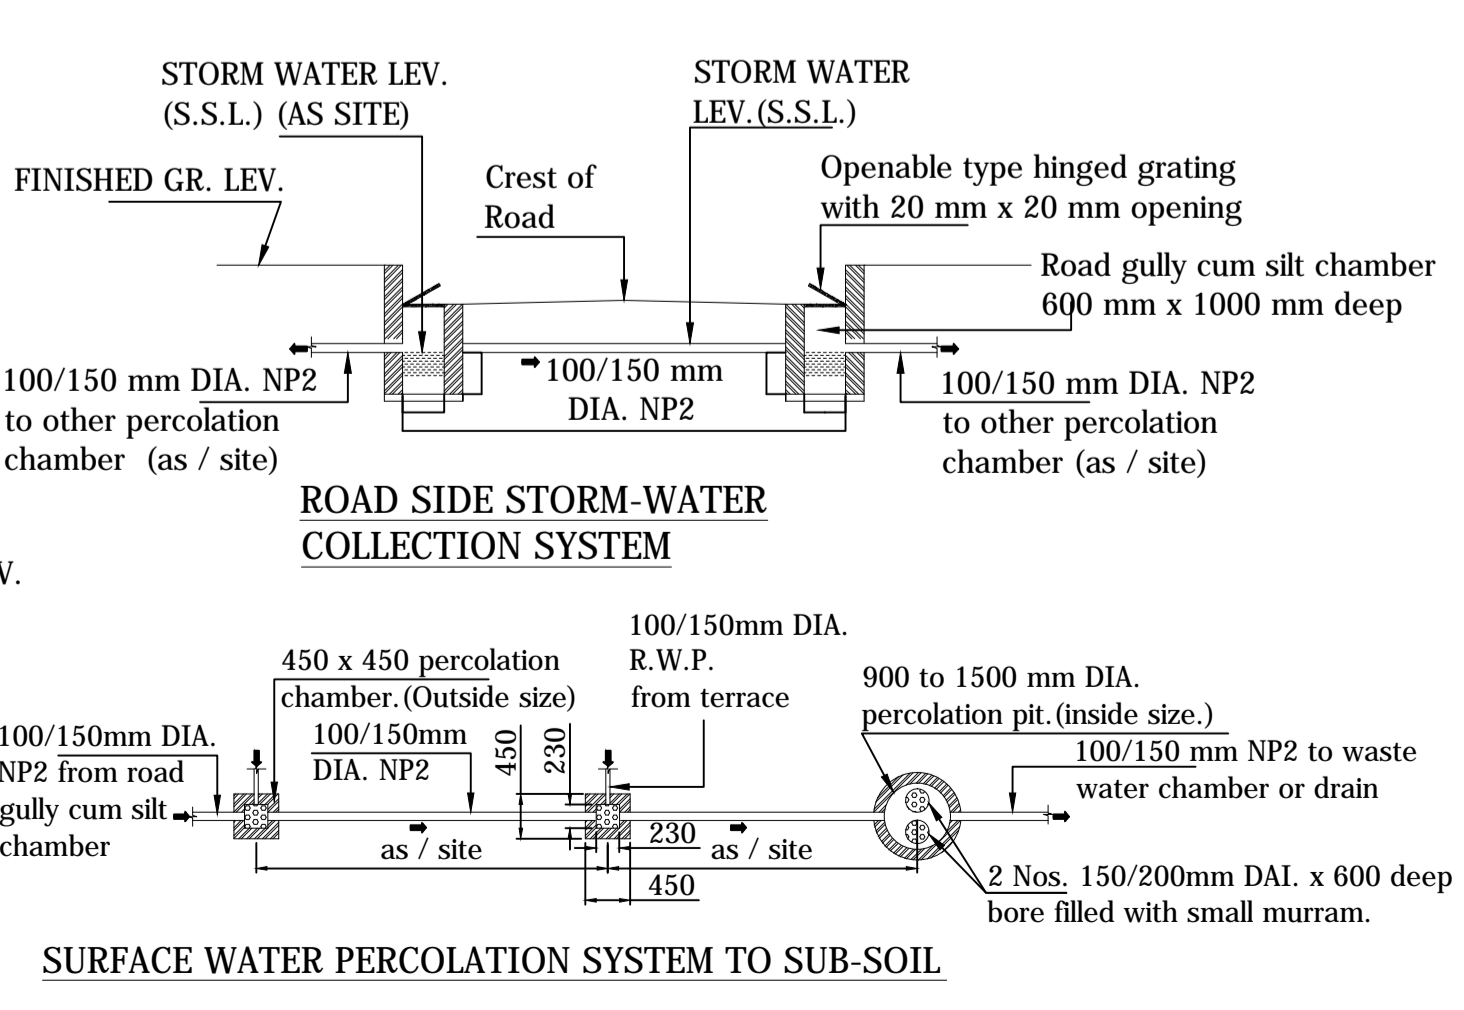
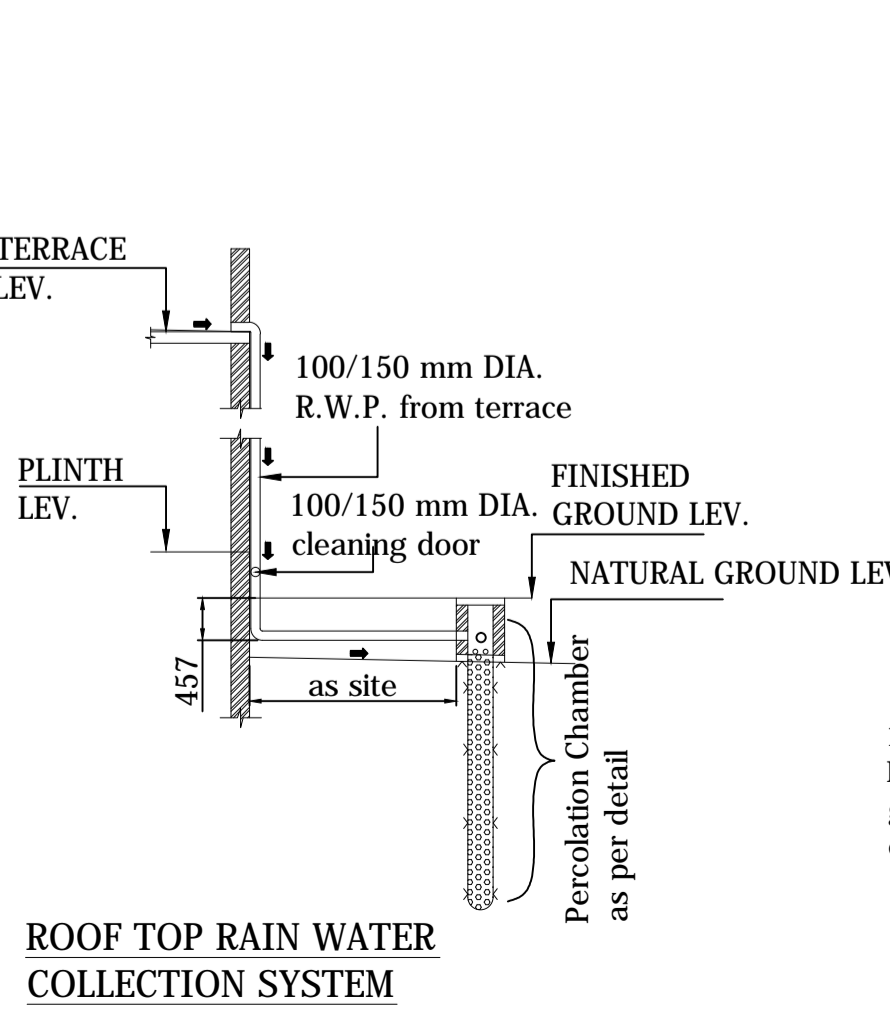
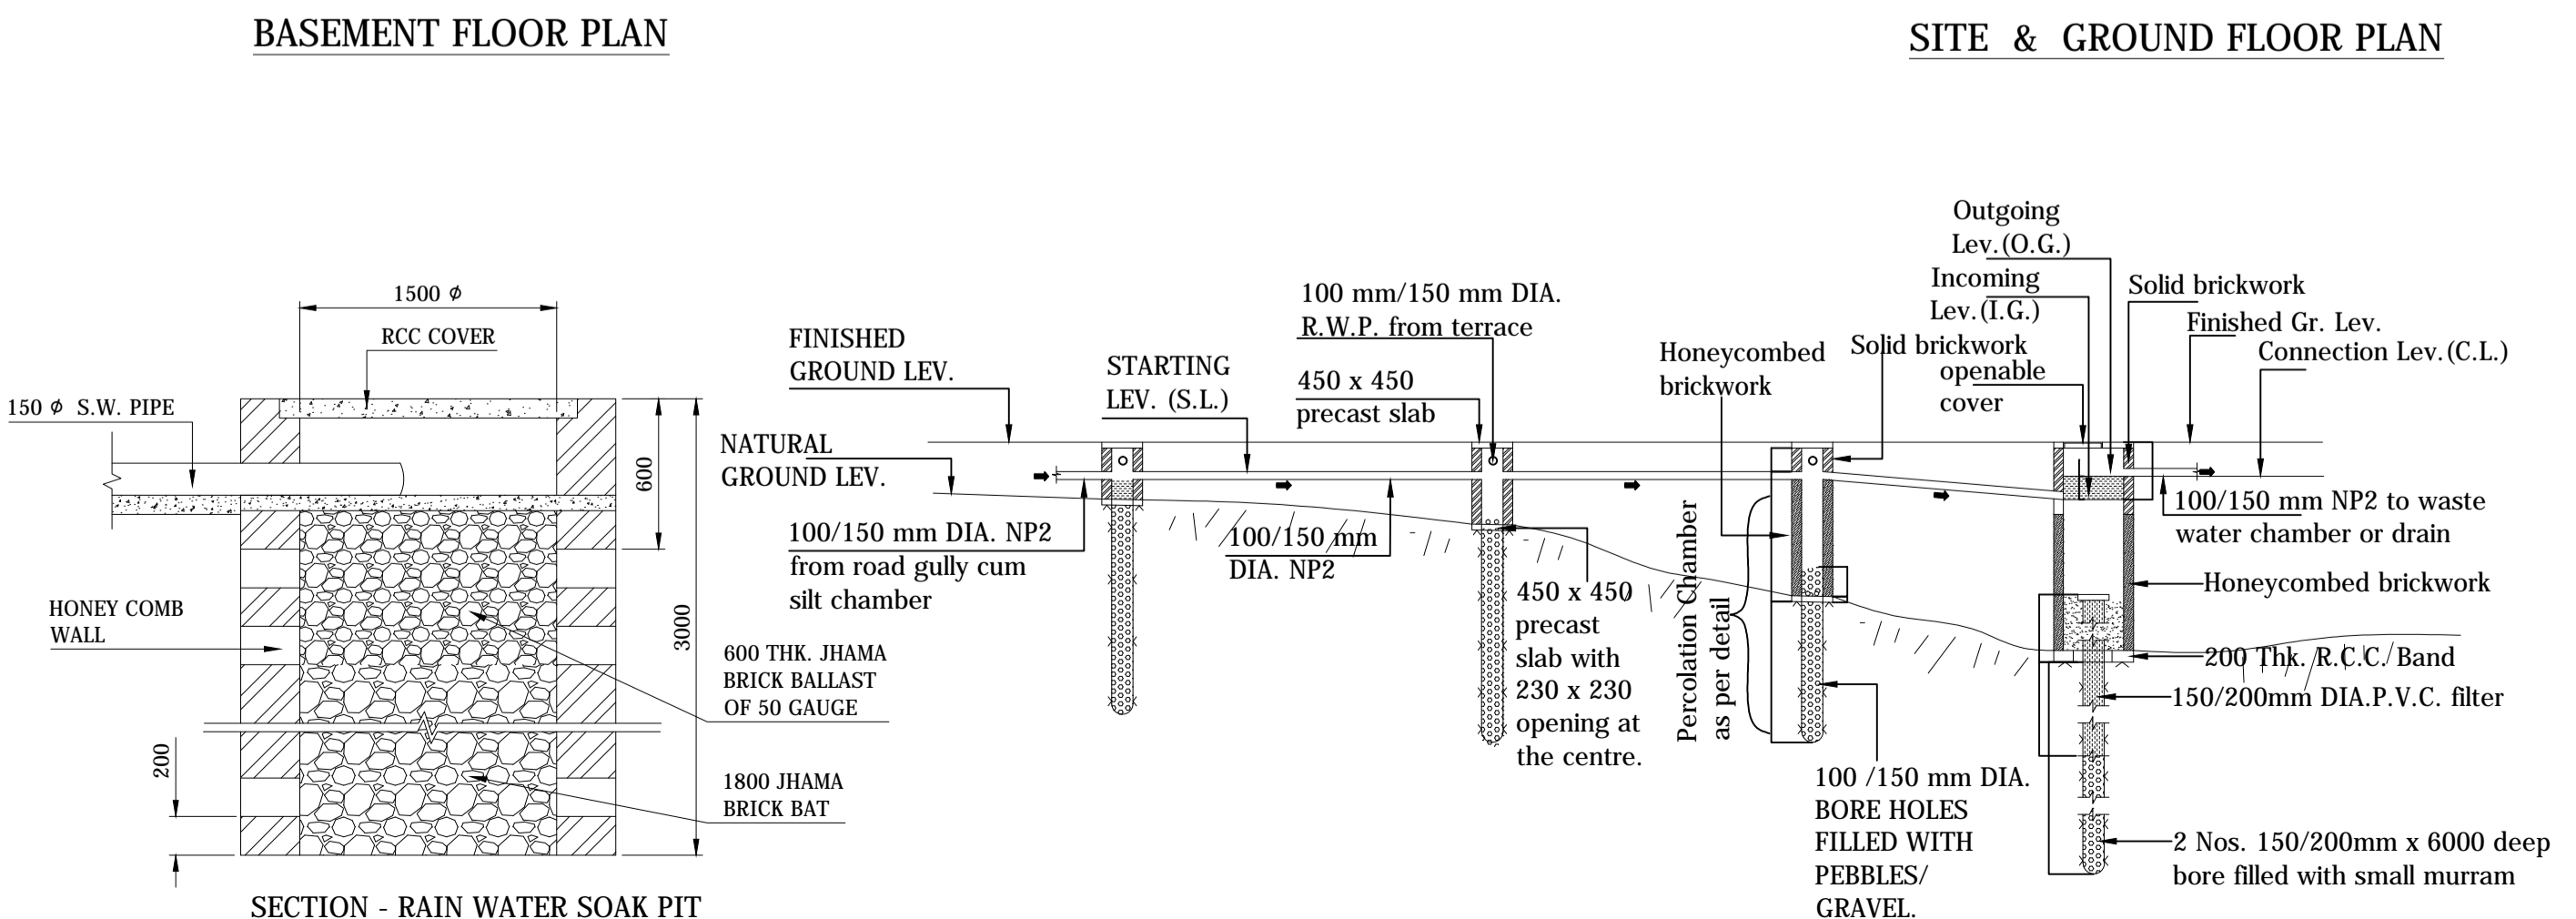


Floor Name	Gross Builtup Area	Deductions From Gross BUA/Area in Sq.mt.	Total Built Up Area (Sq.mt.)	Deductions (Area in Sq.mt.)				Proposed FAR Area (Sq.mt.)		Add Area In FAR (Sq.mt.)	Total FAR Area (Sq.mt.)	Trmt (No.)
				StairCase	Lift	Balcony	Parking	Resi.	Commercial			
Basement Floor	462.45	0.00	462.45	0.00	3.23	0.00	423.94	0.00	0.00	10.08	10.08	00
Ground Floor	395.35	10.76	384.59	22.80	0.00	0.00	0.00	350.02	11.77	0.00	361.79	04
First Floor	398.58	10.76	387.82	22.80	3.23	0.00	0.00	361.79	0.00	0.00	361.79	04
Second Floor	449.70	10.76	438.94	22.80	3.23	25.56	0.00	387.35	0.00	0.00	387.35	04
Third Floor	449.70	10.76	438.94	22.80	3.23	25.56	0.00	387.35	0.00	0.00	387.35	04
Fourth Floor	216.50	11.07	205.43	22.24	3.23	0.00	0.00	179.96	0.00	0.00	179.96	02
Terrace Floor	0.00	0.00	0.00	0.00	0.00	0.00	0.00	0.00	0.00	0.00	0.00	00
Total	2372.28	54.11	2318.17	113.44	16.15	51.12	423.94	1666.47	11.77	10.08	1688.32	18
Total Number of Same Buildings	1											
Total	2372.28	54.11	2318.17	113.44	16.15	51.12	423.94	1666.47	11.77	10.08	1688.32	18

**SCHEDULE OF DOOR & WINDOW**

DOOR			
MKD.	WIDTH	HEIGHT	REMARKS
D	1200	2100	ALUMINIUM DOUBLE SHUTTER GLAZED DOOR
D1	1050	2100	ALUMINIUM DOUBLE SHUTTER GLAZED DOOR
D2	900	2100	SINGLE SHUTTER WOODEN FLUSH DOOR
D3	750	2100	SINGLE SHUTTER WOODEN FLUSH DOOR
D4	1000	2100	SINGLE SHUTTER WOODEN FLUSH DOOR
RS	2400	2400	M.S. ROLLING SHUTTER
WINDOW			
MKD.	WIDTH	HEIGHT	REMARKS
W1	2400	1500	ALUMINIUM PARTLY OPENABLE PARTLY FIXED GLAZED WINDOW
W2	1500	1200	ALUMINIUM PARTLY OPENABLE PARTLY FIXED GLAZED WINDOW
W3	900	1200	ALUMINIUM PARTLY OPENABLE PARTLY FIXED GLAZED WINDOW
V	600	600	ALUMINIUM TOP HUNG OPENABLE GLAZED WINDOW
V1	1200	600	ALUMINIUM TOP HUNG OPENABLE GLAZED WINDOW

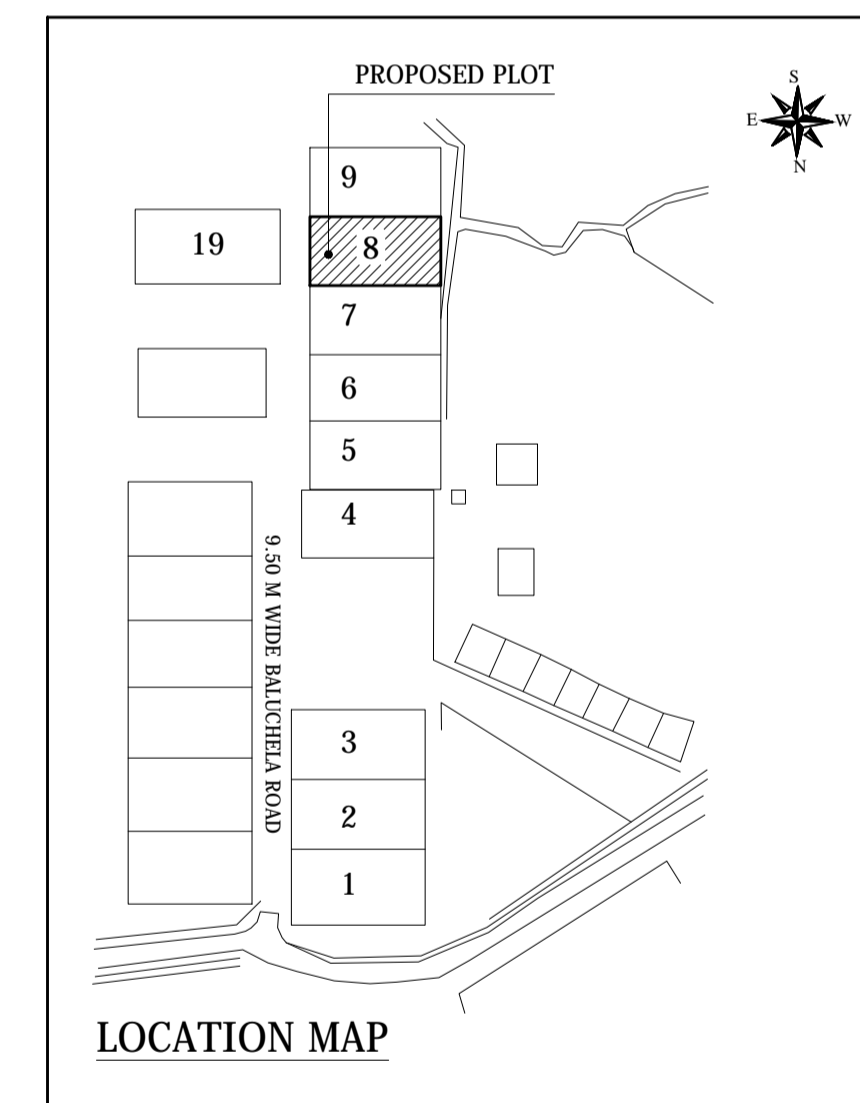


FOR OFFICE USE

PROPOSED MULTISTORIED BUILDING OF  
Sri BISHANJI S. TAUNK  
Ho. No. 8, BALUCHELA GODOWN AREA  
JAMSHEDPUR.


CONSULTANT

SIGNATURE OF OWNER /  
POWER OF ATTORNEY HOLDER


SHEET NO. -- 01 / 02      SCALE - 1:25, 100, 300

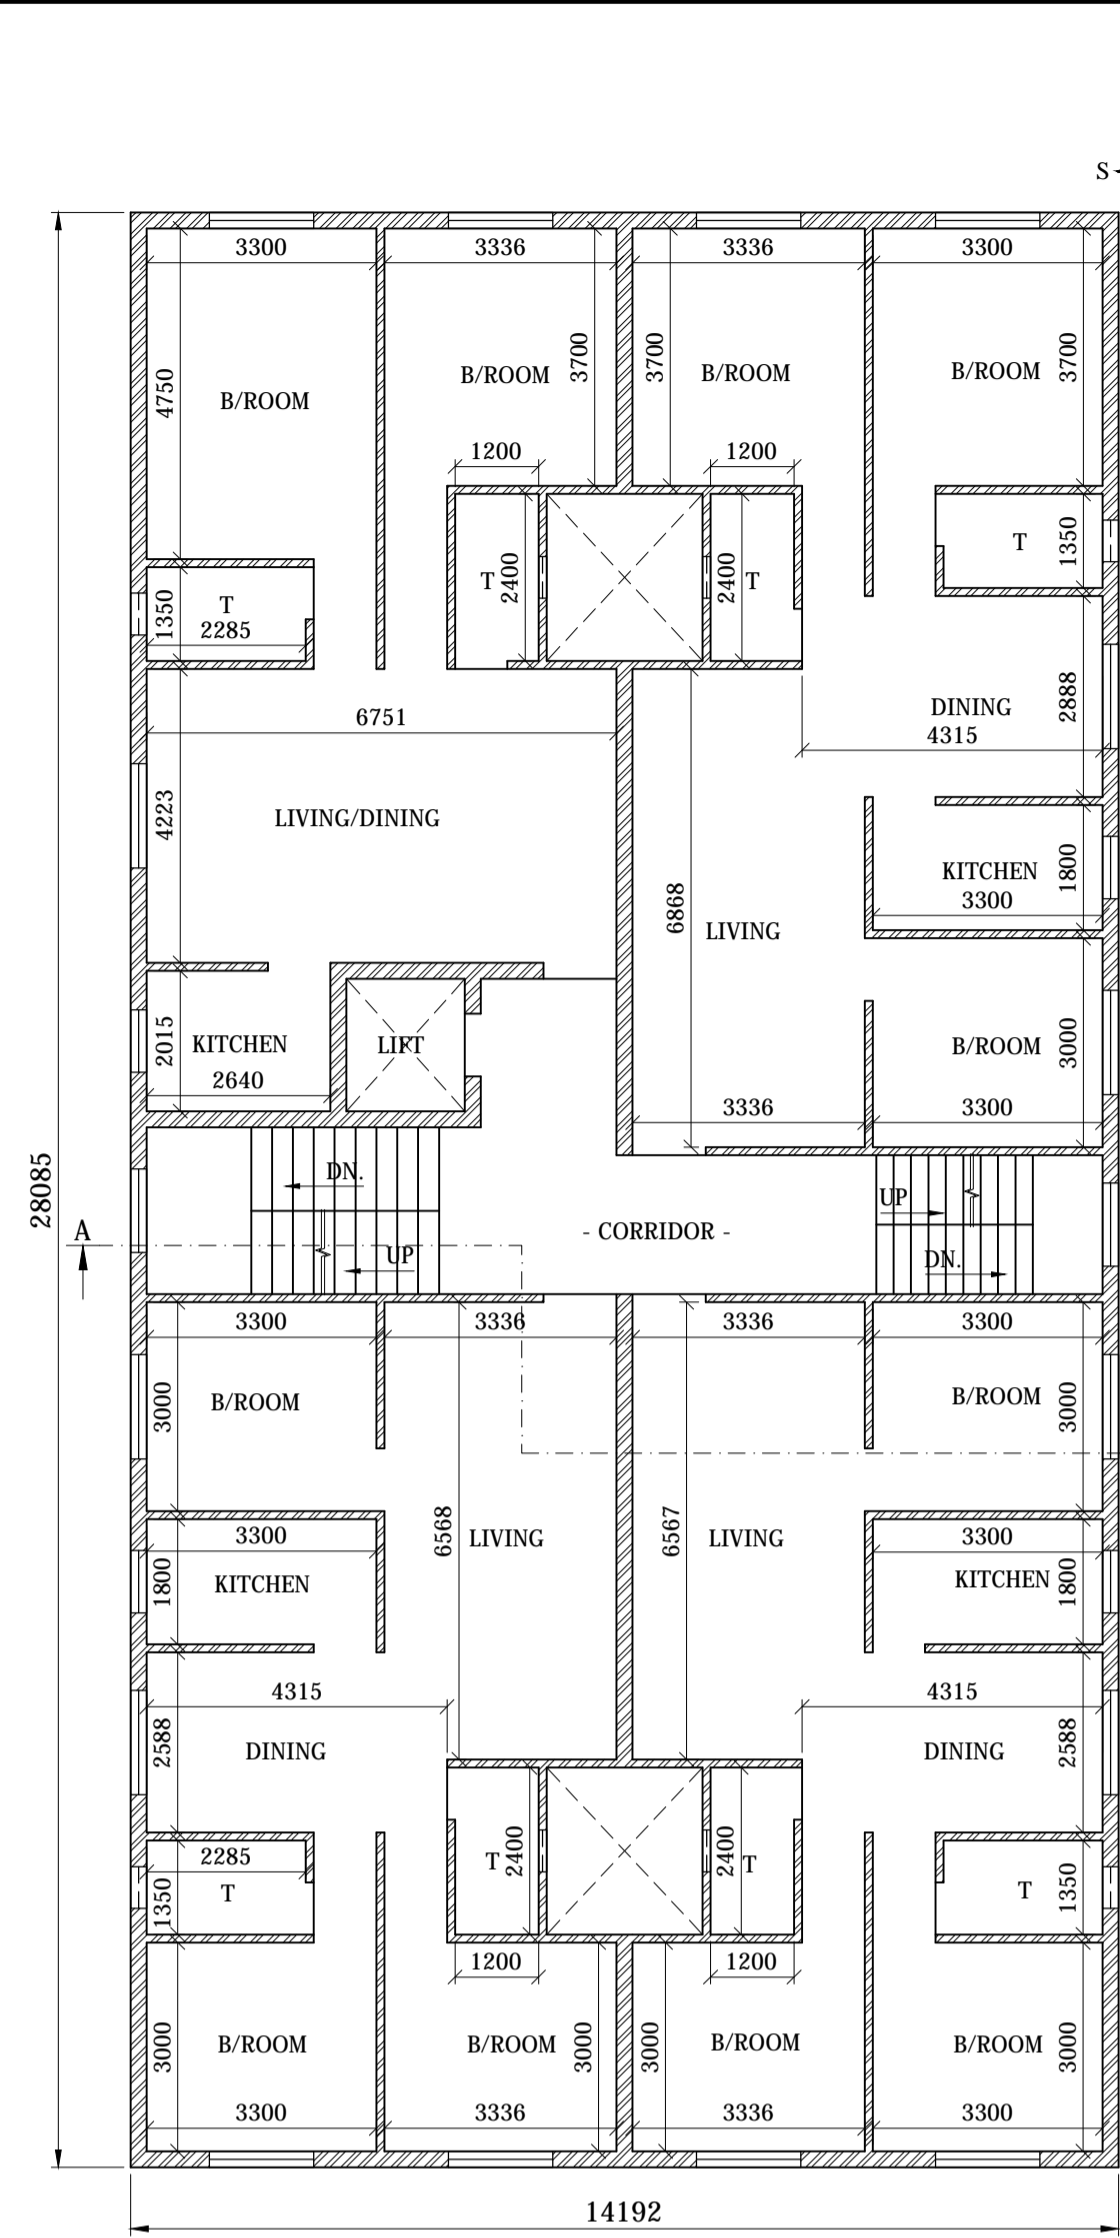


FIRST FLOOR PLAN

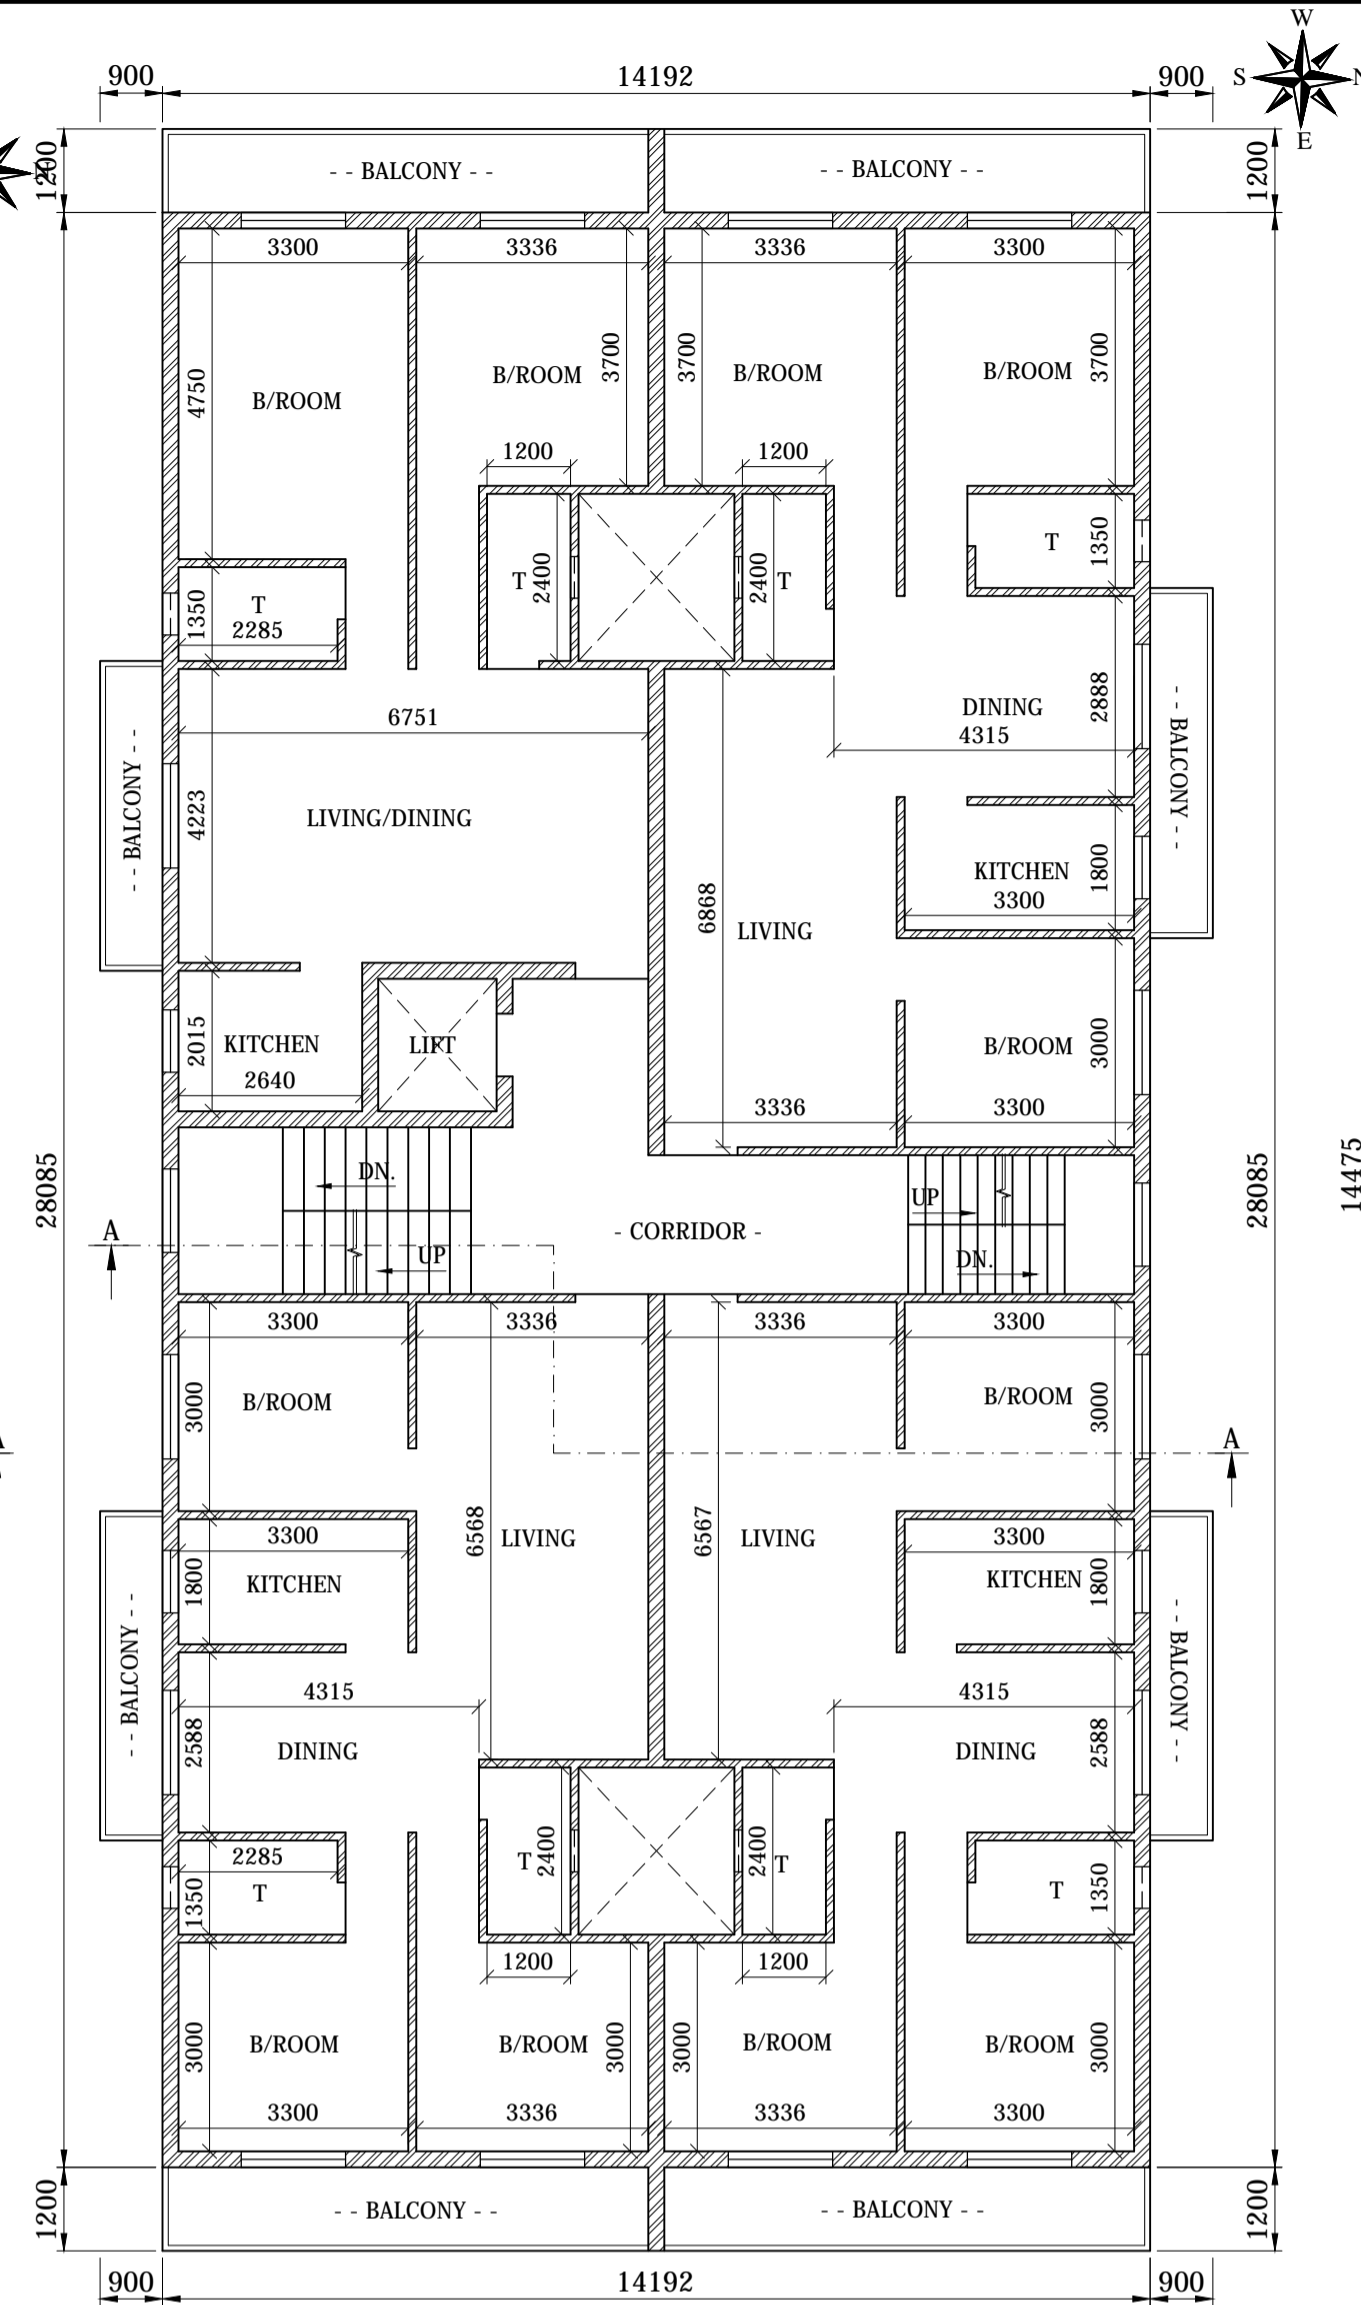


TYPICAL SECOND & THIRD FLOOR PLAN

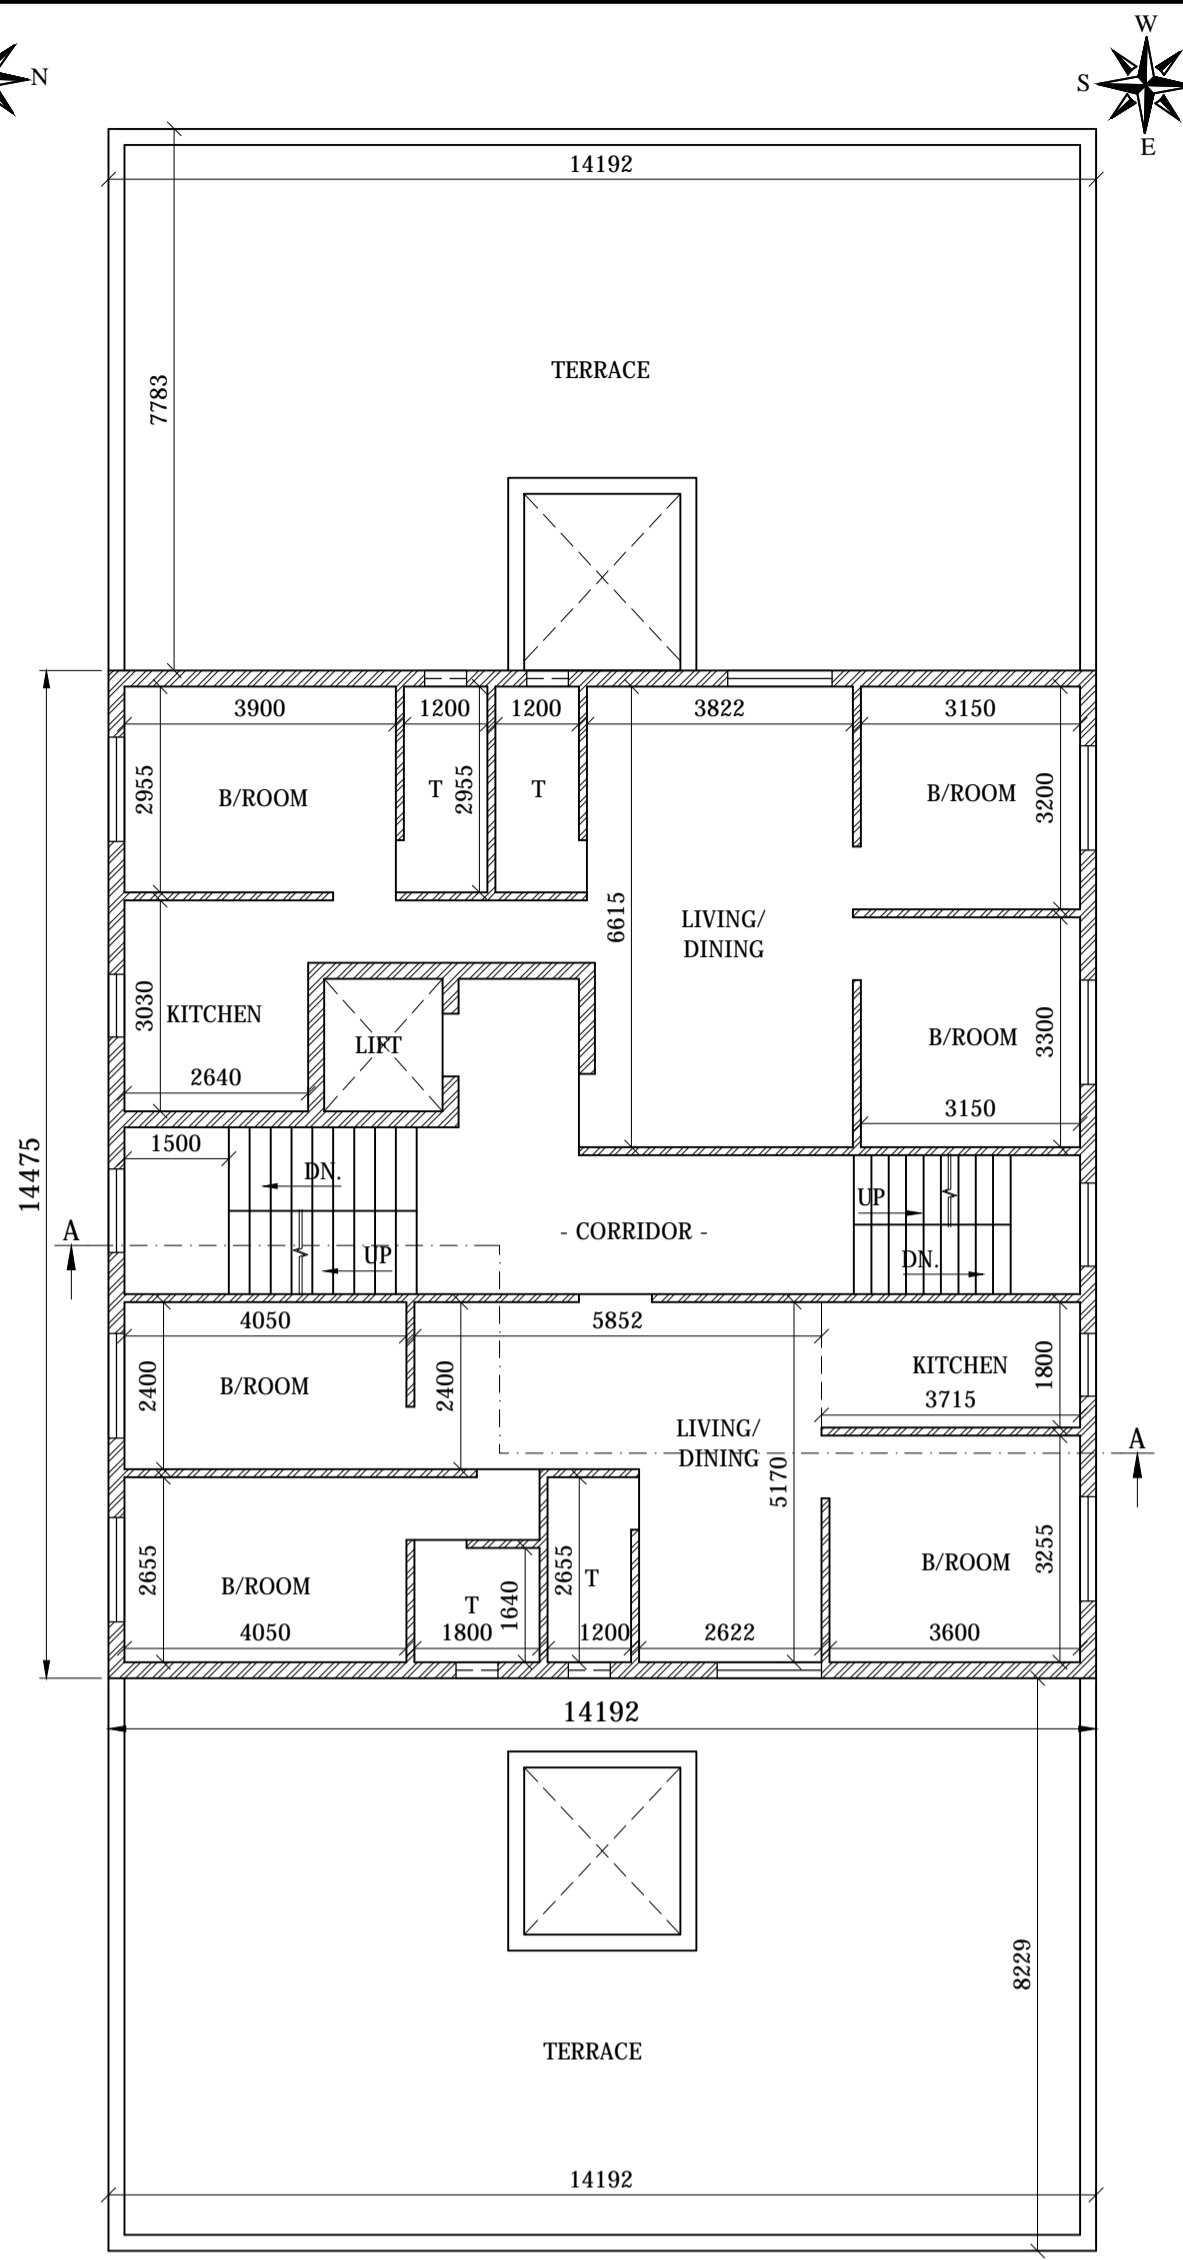


FOURTH FLOOR PLAN

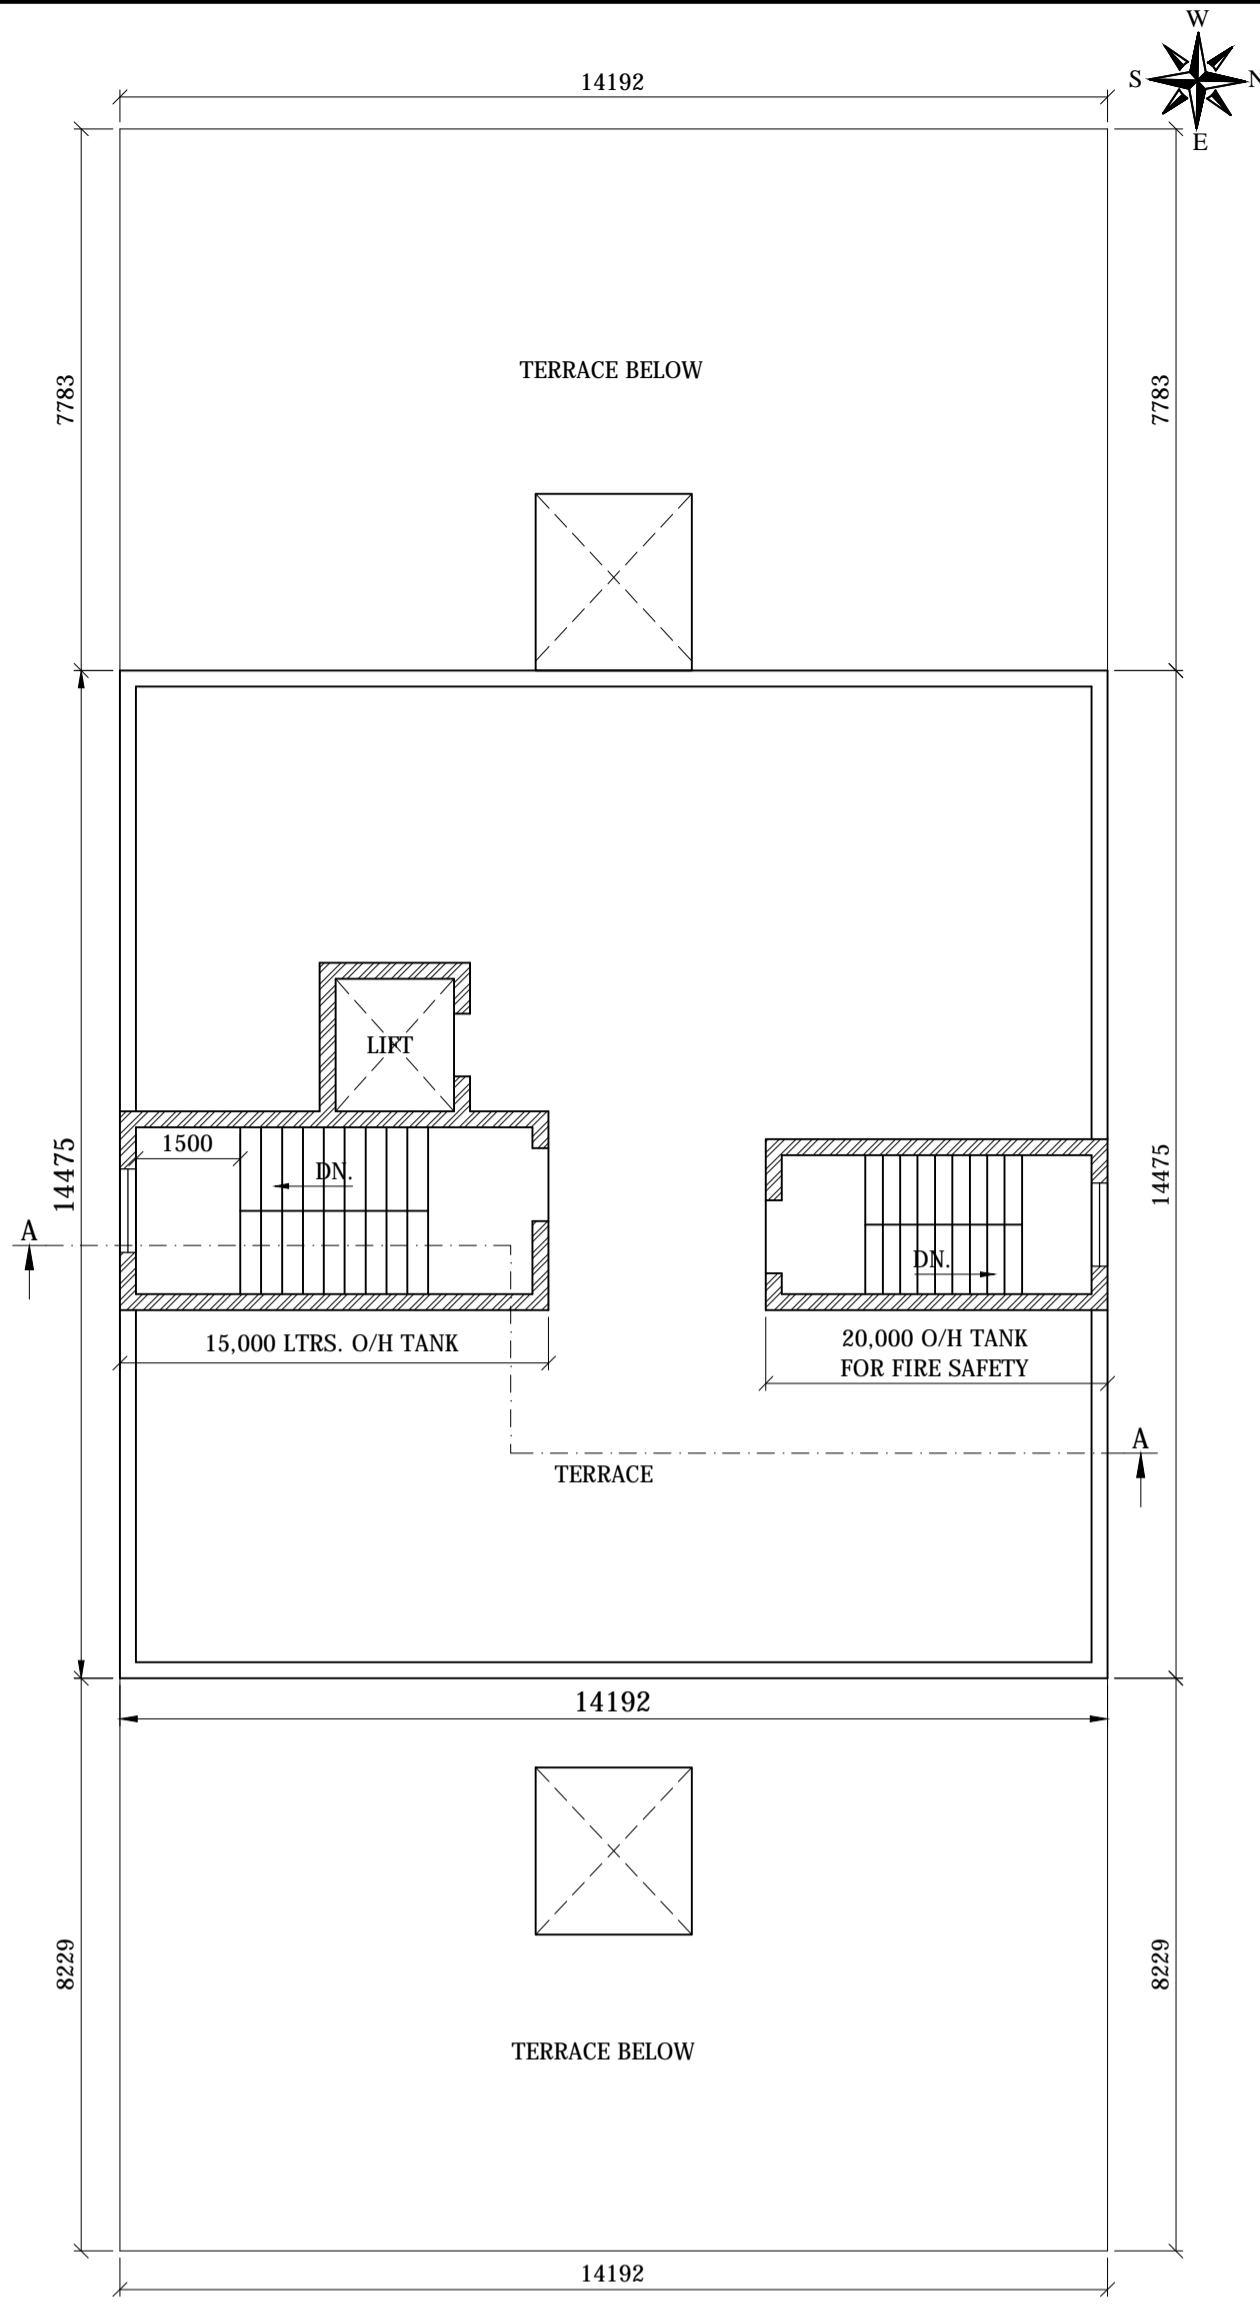


TERRACE PLAN

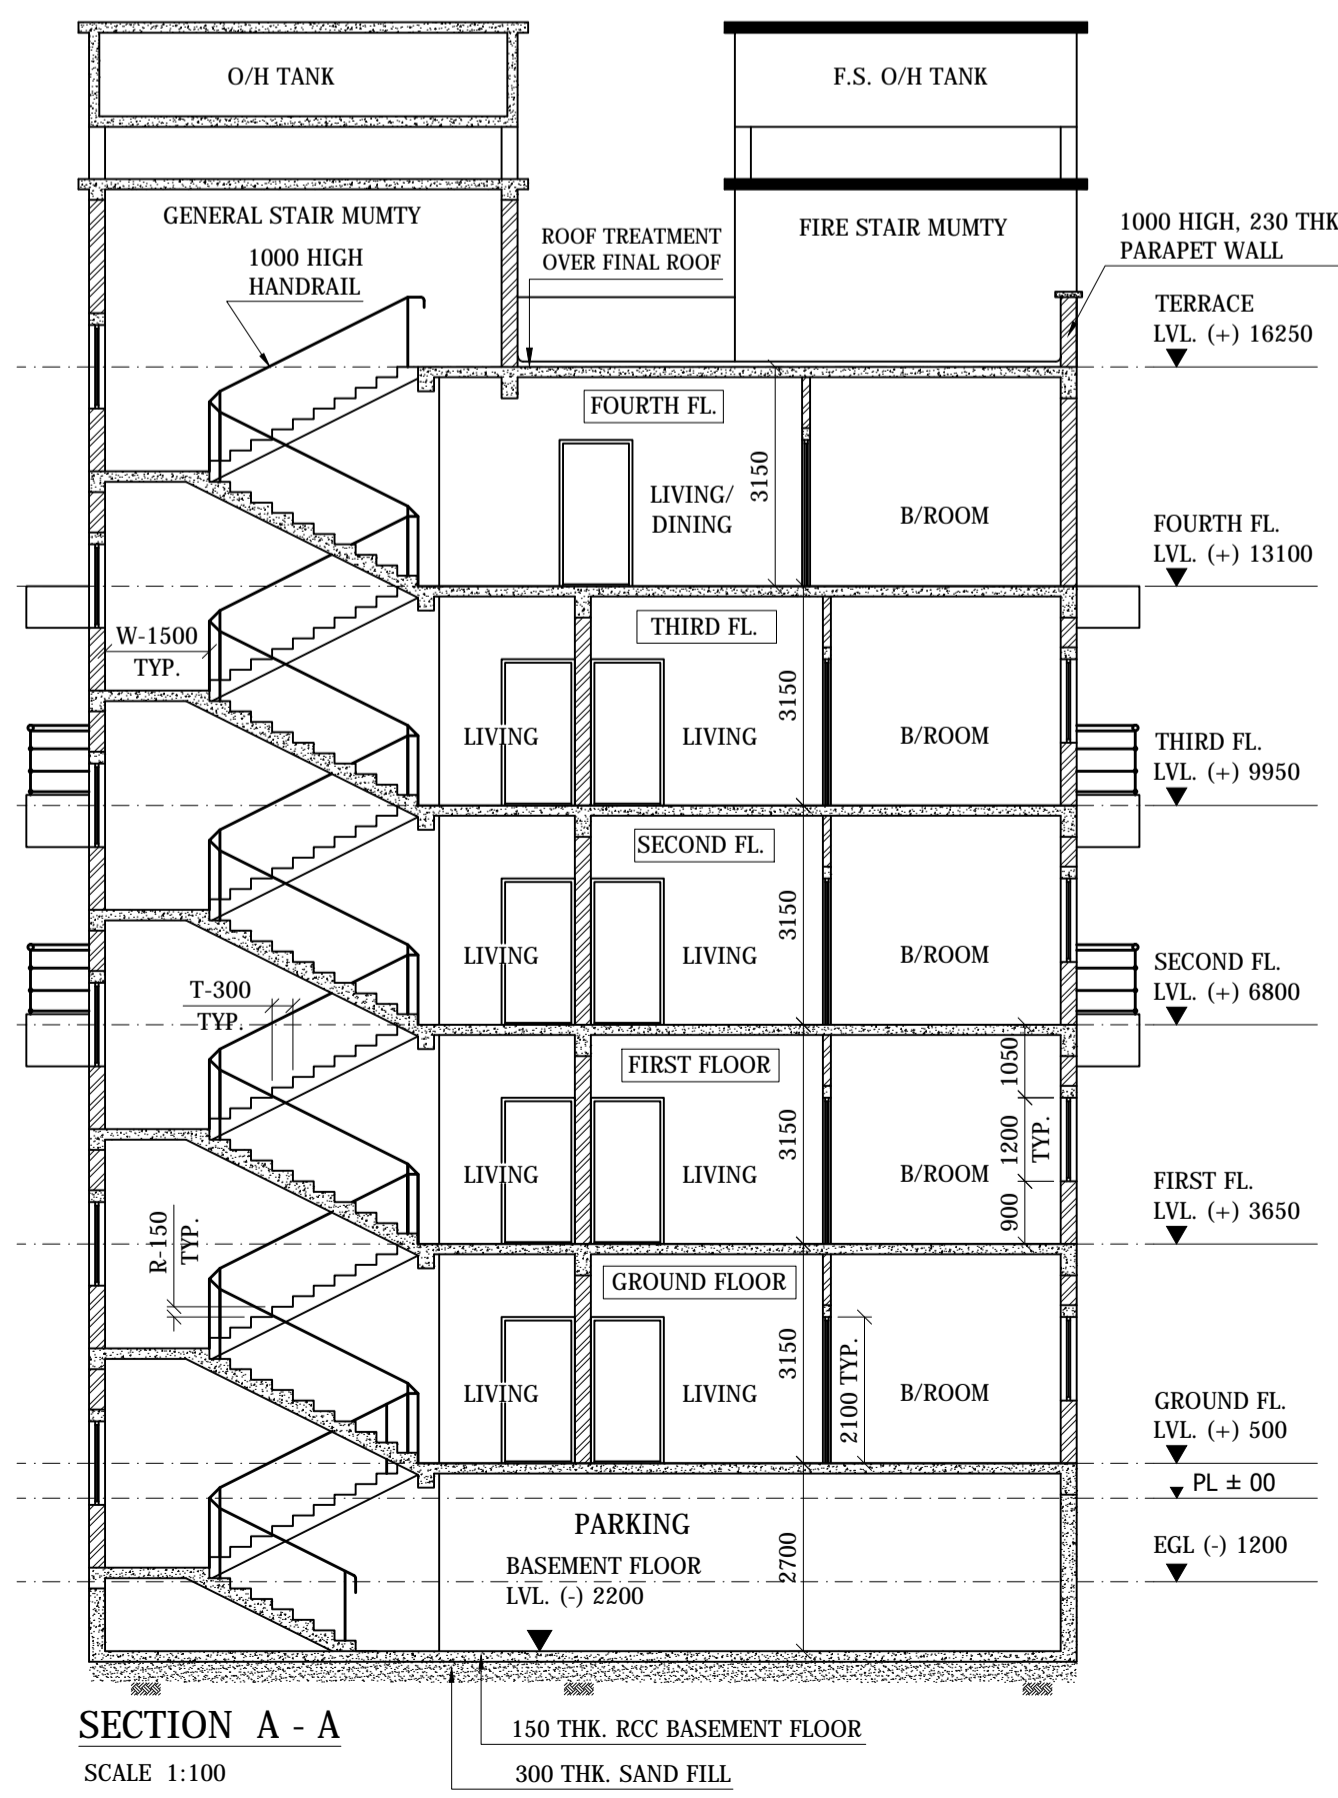

SECTION A - A  
SCALE 1:100

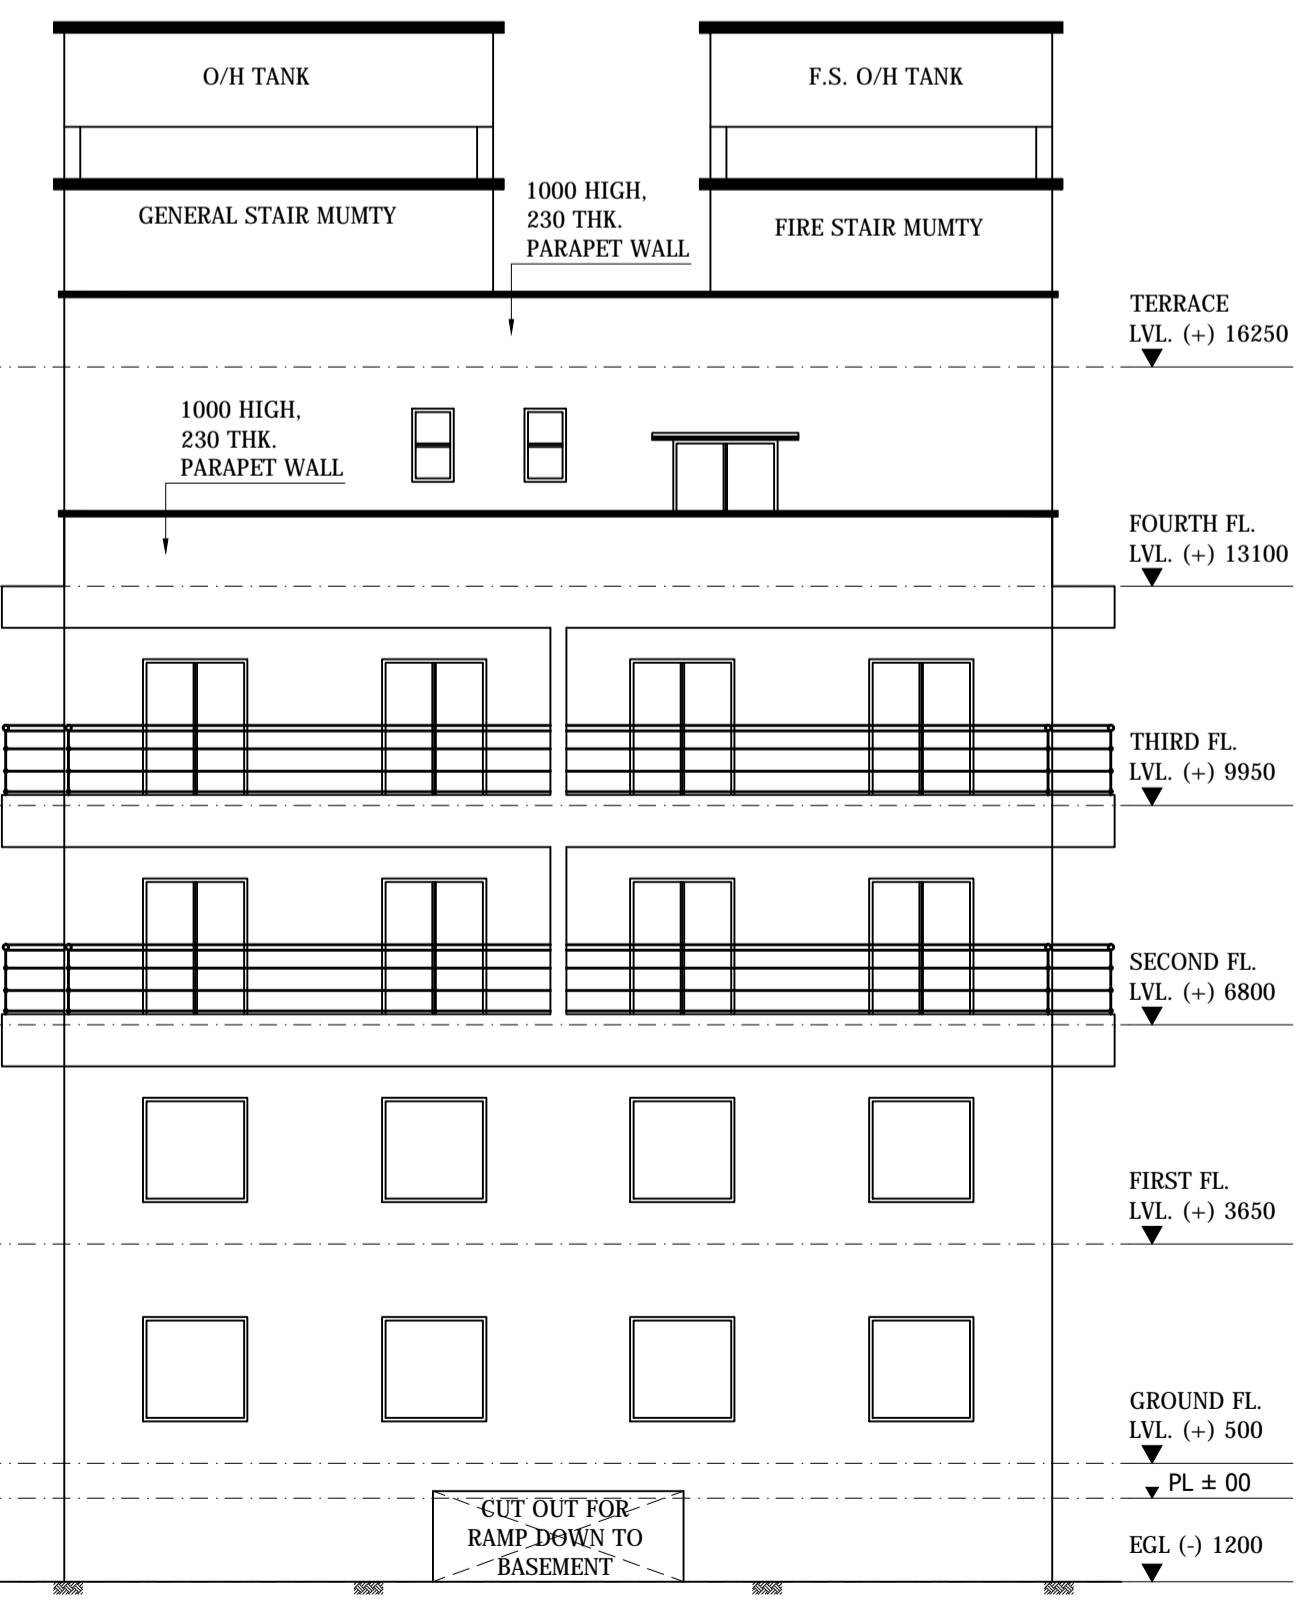

FRONT ELEVATION SCALE 1:100

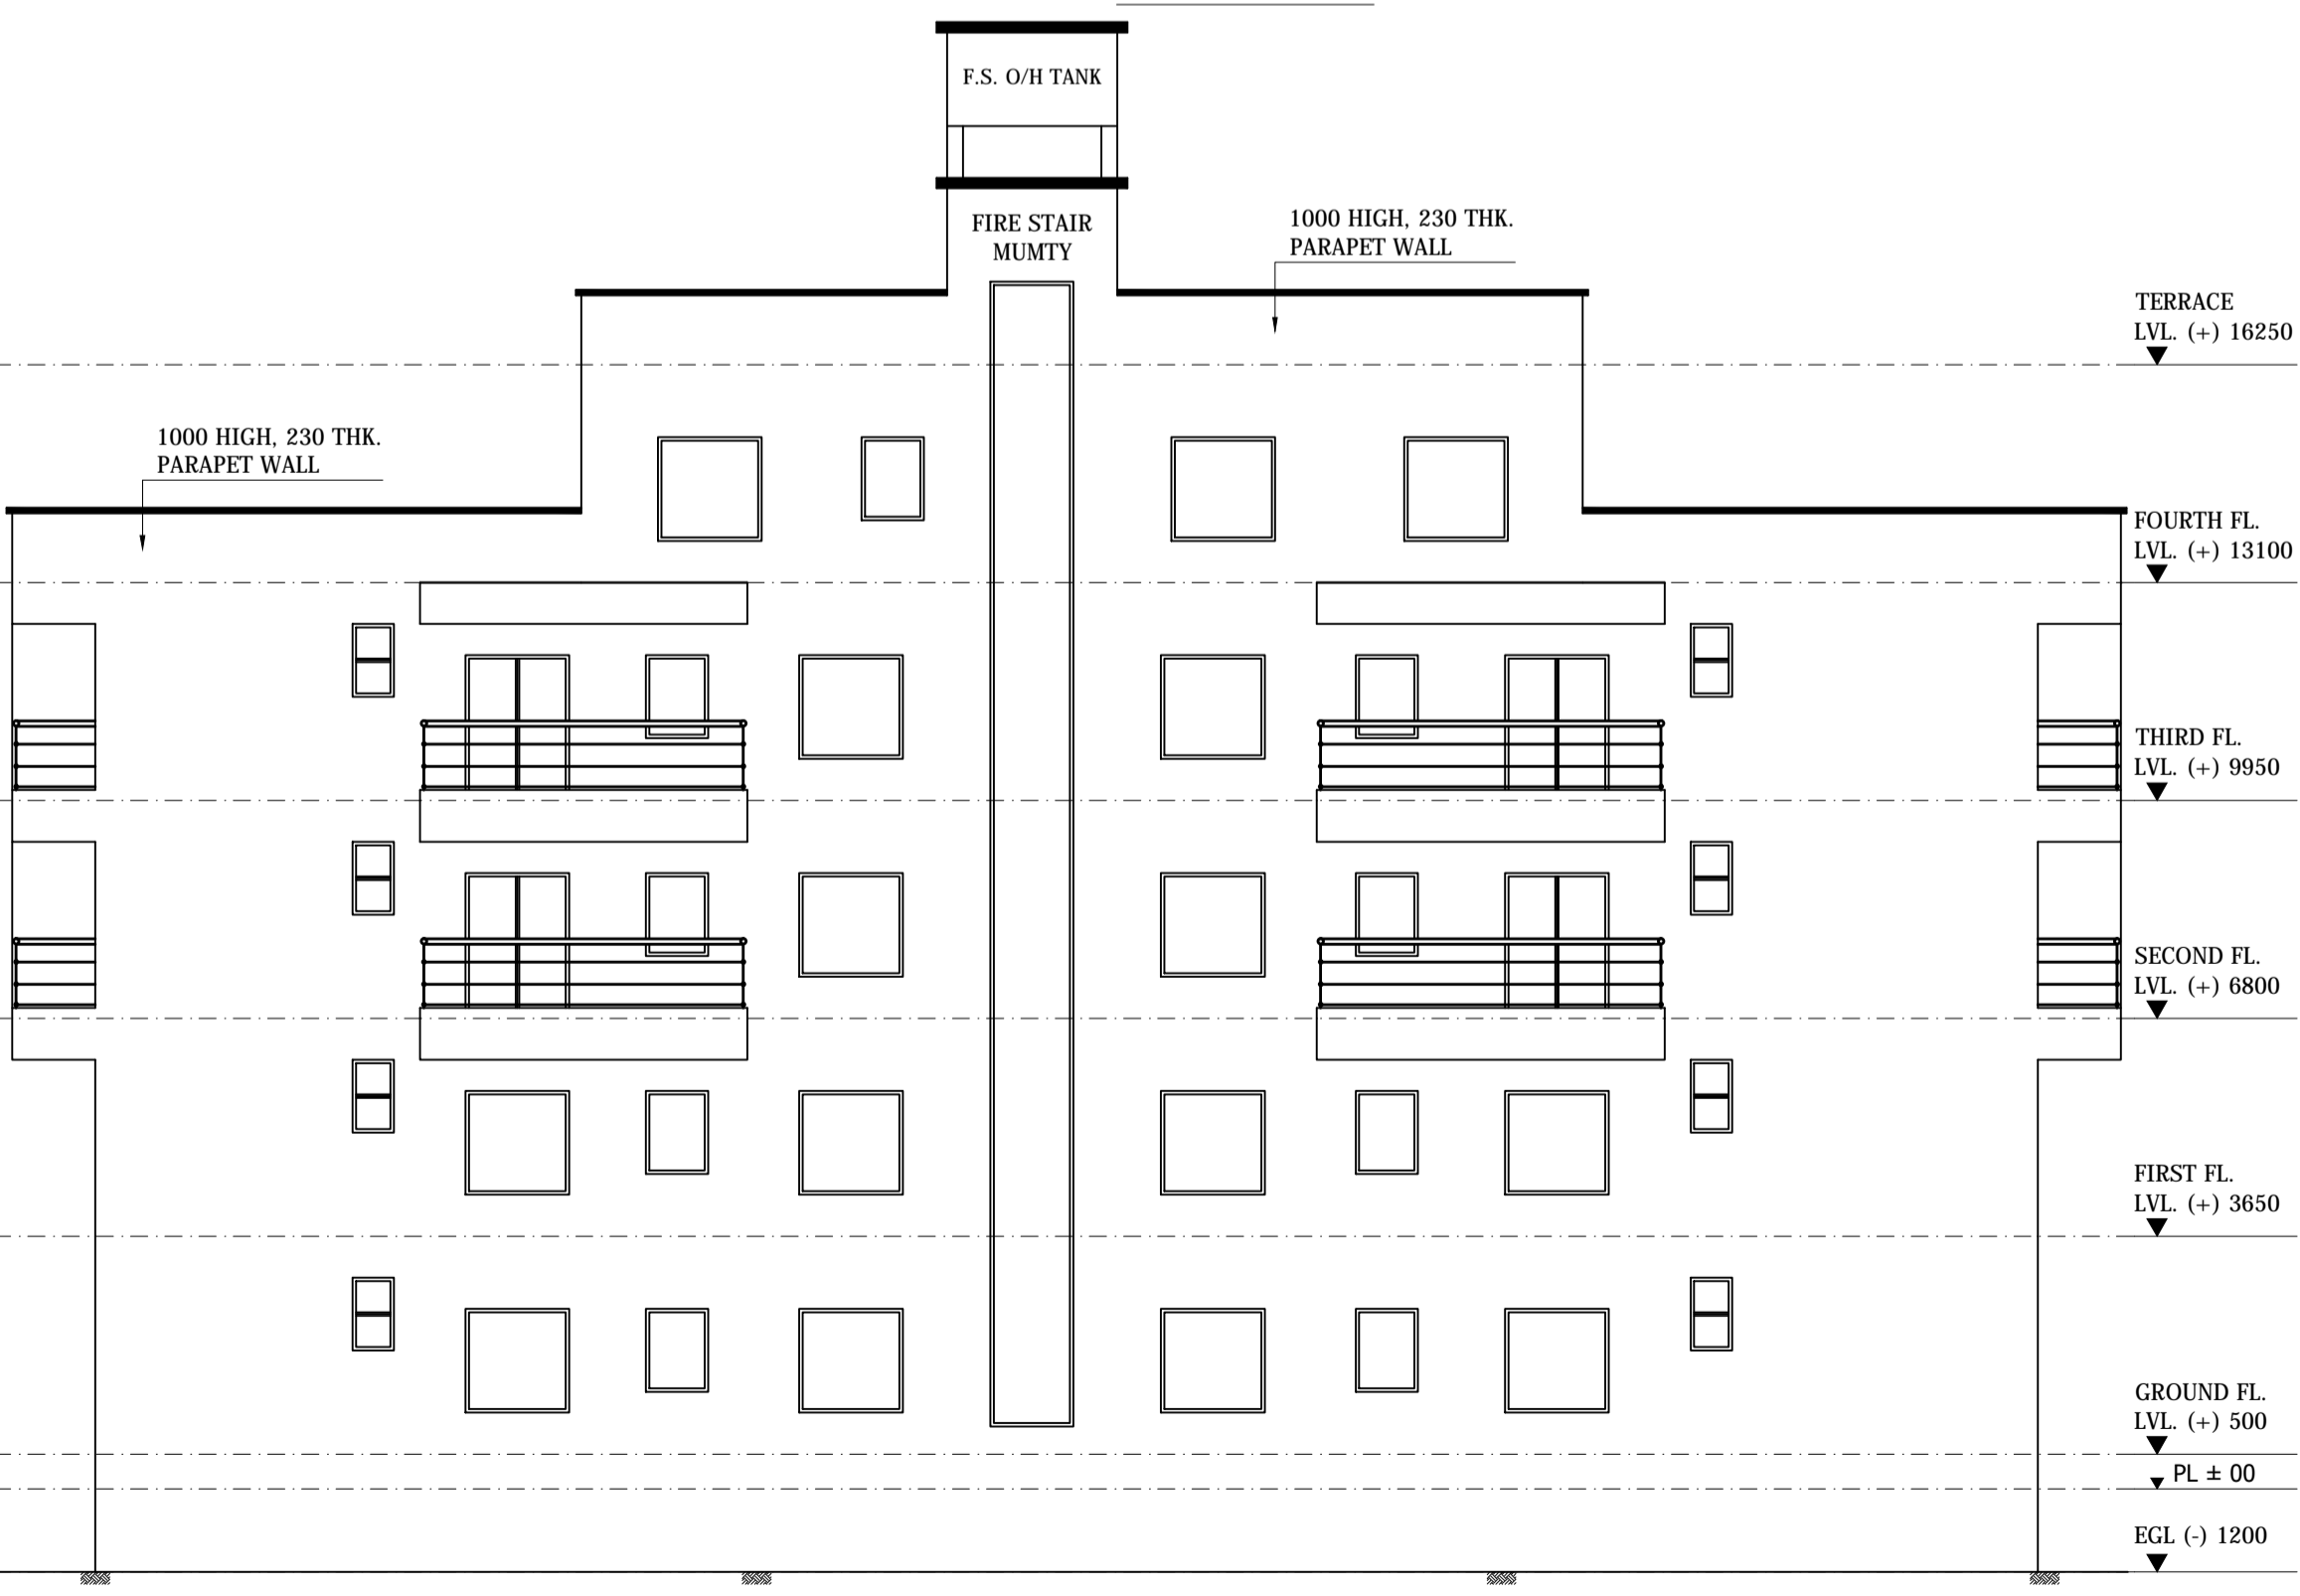

RIGHT SIDE ELEVATION SCALE 1:100

FOR OFFICE USE

PROPOSED MULTISTORIED BUILDING OF  
Sri BISHANJI S. TAUNK  
Ho. No. 8, BALUCHELA GODOWN AREA  
JAMSHEDPUR.

CONSULTANT

SIGNATURE OF OWNER /  
POWER OF ATTORNEY HOLDER

SHEET NO. - 02 / 02

SCALE - 1:25, 100, 300