
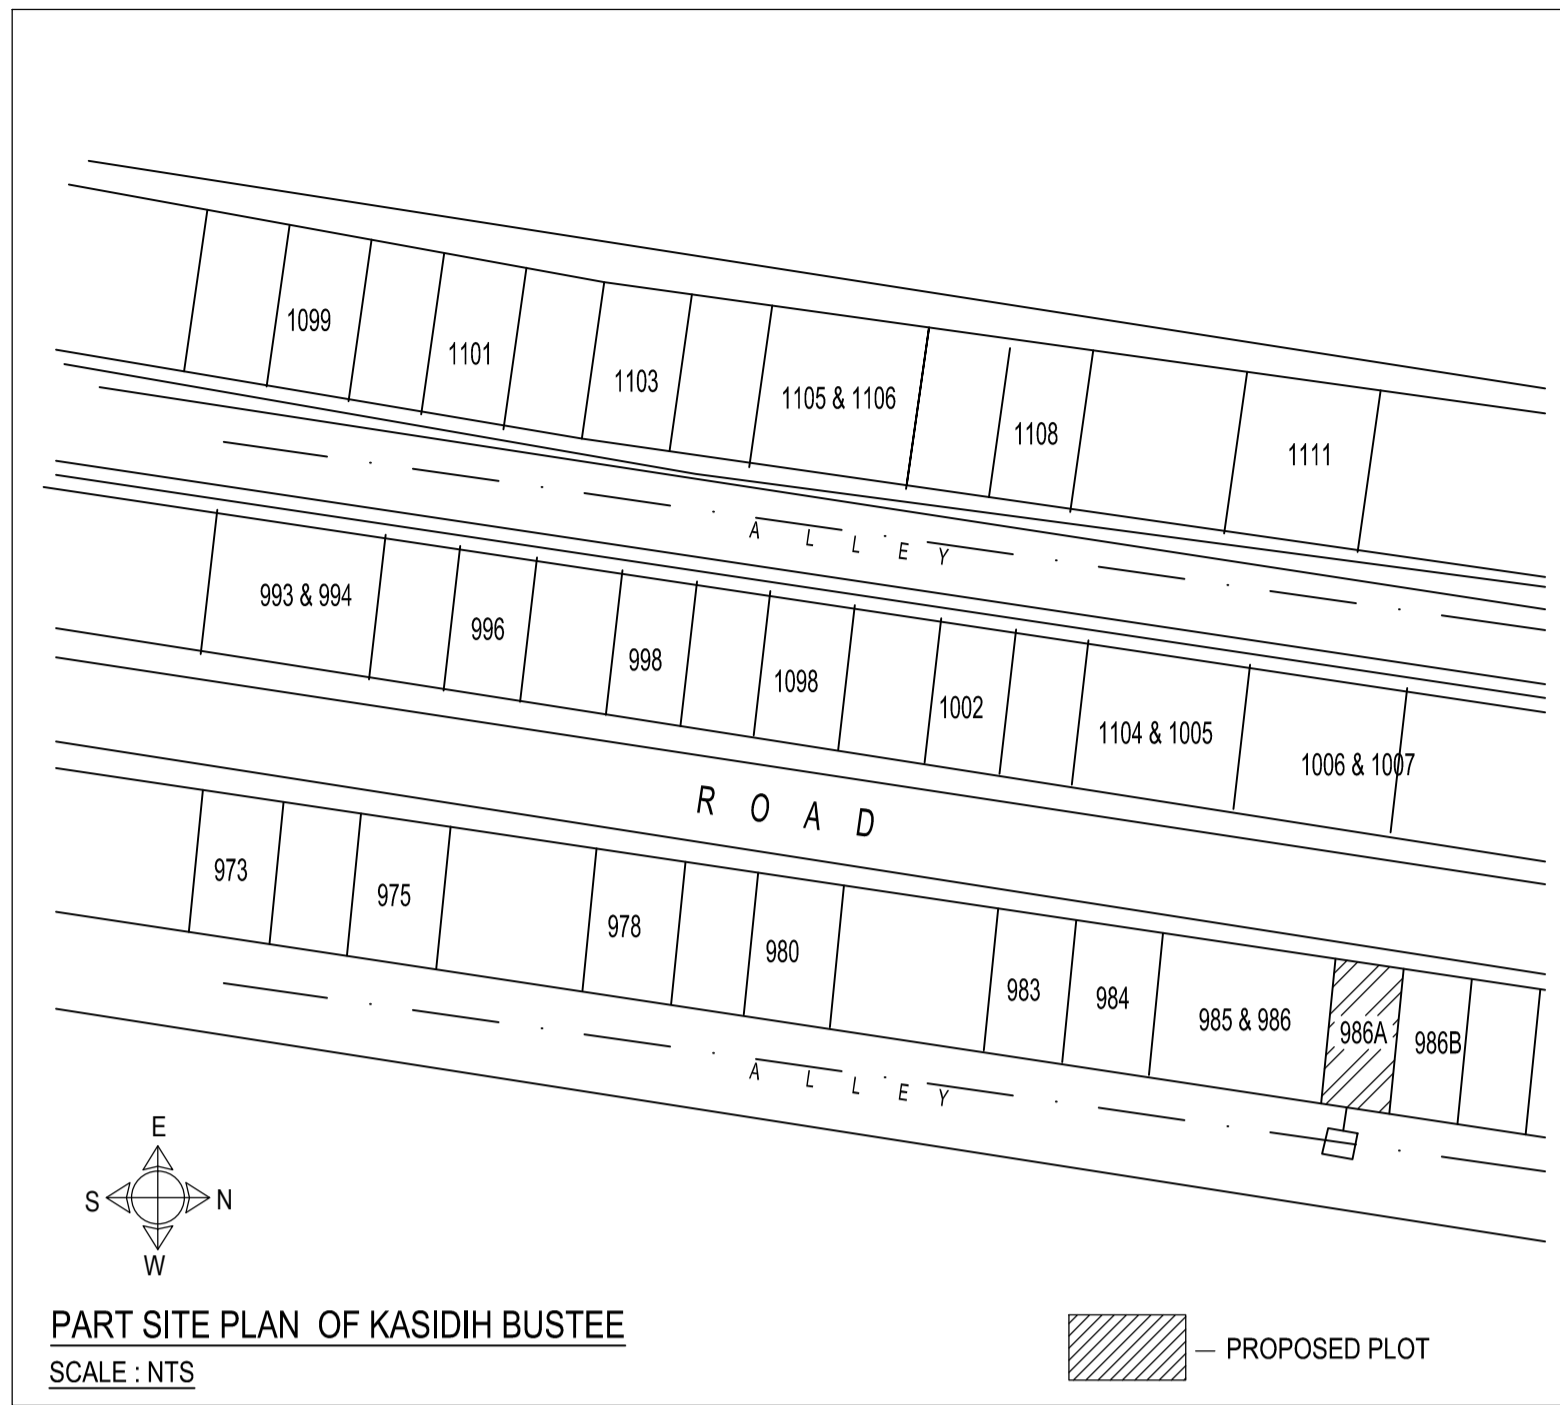



DOOR WINDOW AND VENTILATION DETAIL						
SNo	TYPE	LENTH	HEIGHT	SILL LEV.	LINTEL LEV.	DESCRIPTION
1	D	1.20M	2.10M	0.00	2.1	SOLID CORE FLUSH DOOR
2	D1	0.90M	2.10M	0.00	2.1	SOLID CORE FLUSH DOOR
3	D2	0.75M	2.10M	0.00	2.1	SOLID CORE FLUSH DOOR
4	W5	1.50M	1.20M	0.90	2.1	FULLY GLASSED STEEL WINDOW
5	W4	1.20M	1.20M	0.90	2.1	FULLY GLASSED STEEL WINDOW
6	W3	0.90M	1.20M	0.90	2.1	FULLY GLASSED STEEL WINDOW
7	Wk	0.90M	1.20M	0.90	2.1	FULLY GLASSED STEEL WINDOW
8	V	0.60M	0.60M	1.50	2.1	FULLY GLASSED VENTILATION

Note: This detail is applicable in all floor.

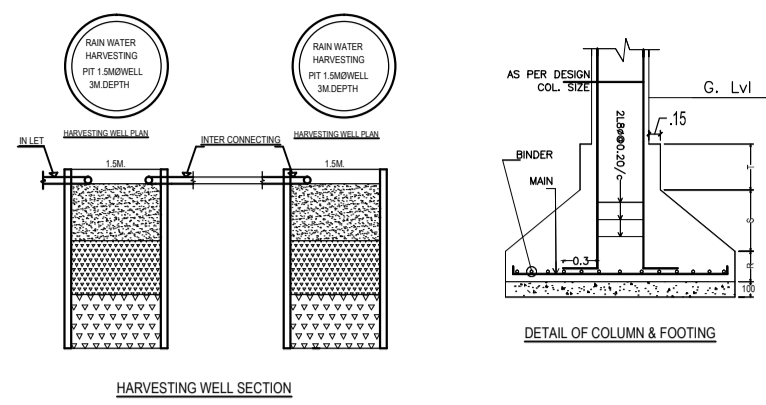


**NOTE:**  
 1. FOUNDATION & R.C.C. AS PER STRUCTURAL ENGG. SPECIFICATION  
 2. ALL EXISTING STRUCTURE TO BE DEMOLISHED  
 3. ALL DIMENSIONS IN Mtrs.  
 4. DRAWING NOT TO BE MEASURED.


**REMARKS**

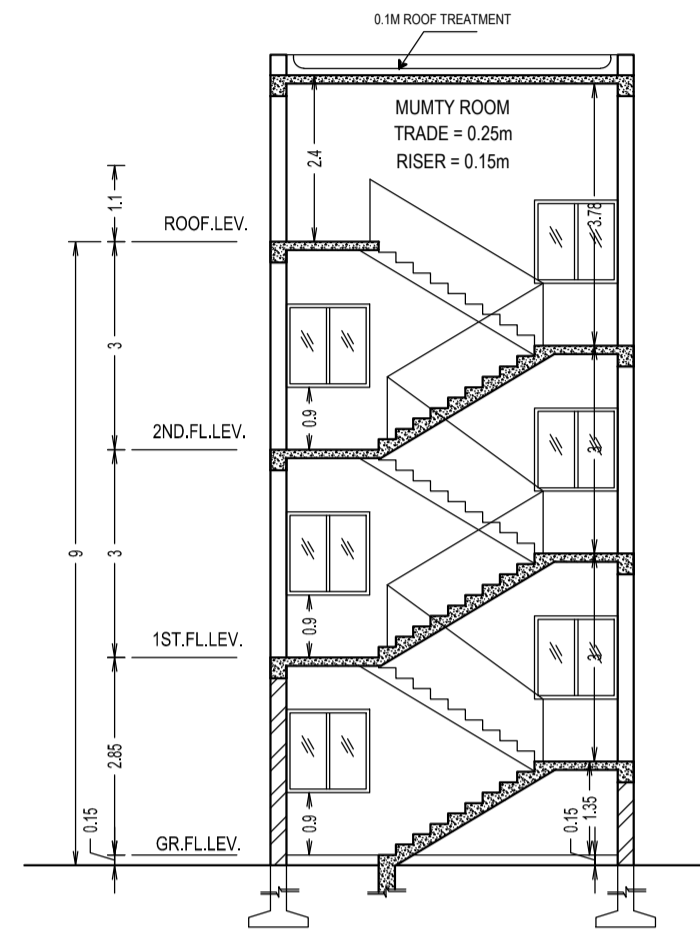


**SECTION -X-X'**  
SCALE: 1:100

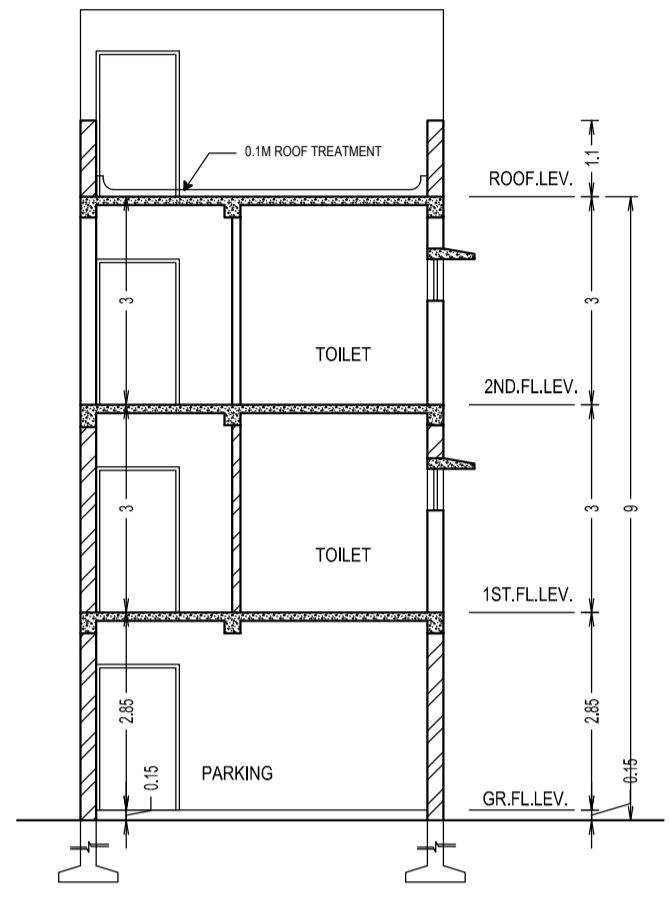


**SECTION -Y-Y'**  
SCALE: 1:100

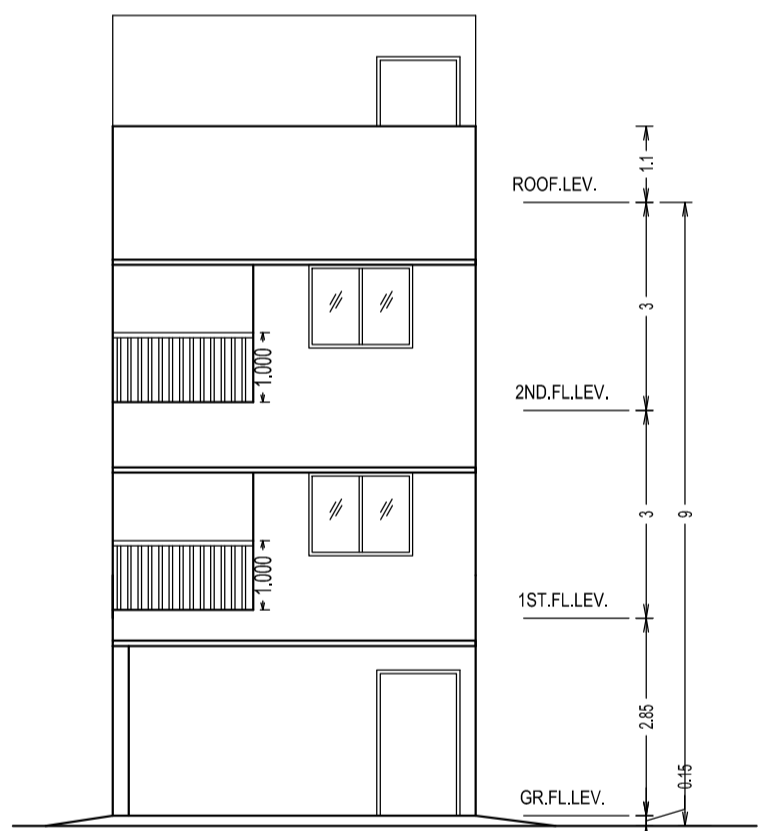

**FRONT ELEVATION**  
SCALE: 1:100

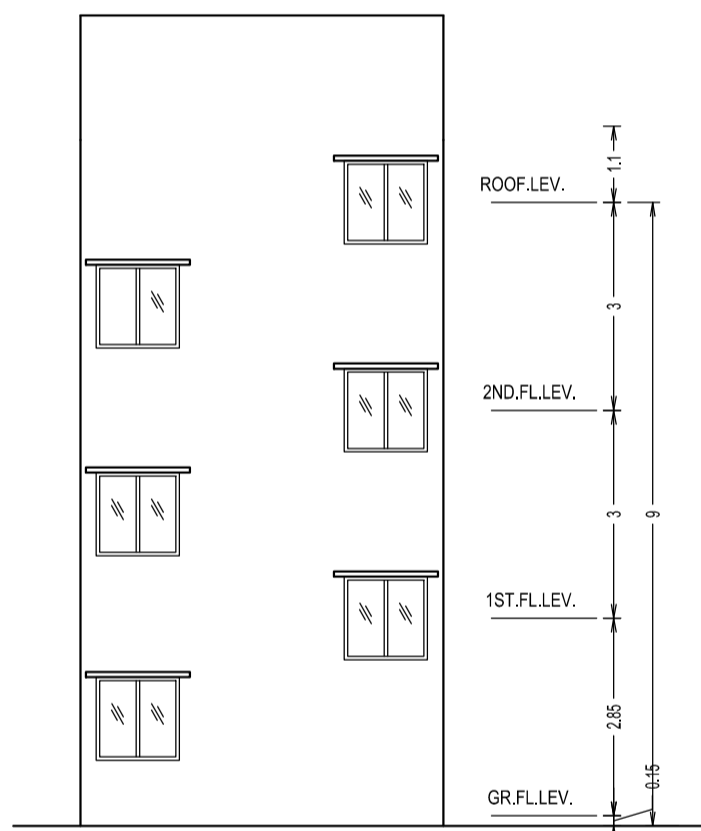

**REAR ELEVATION**  
SCALE: 1:100

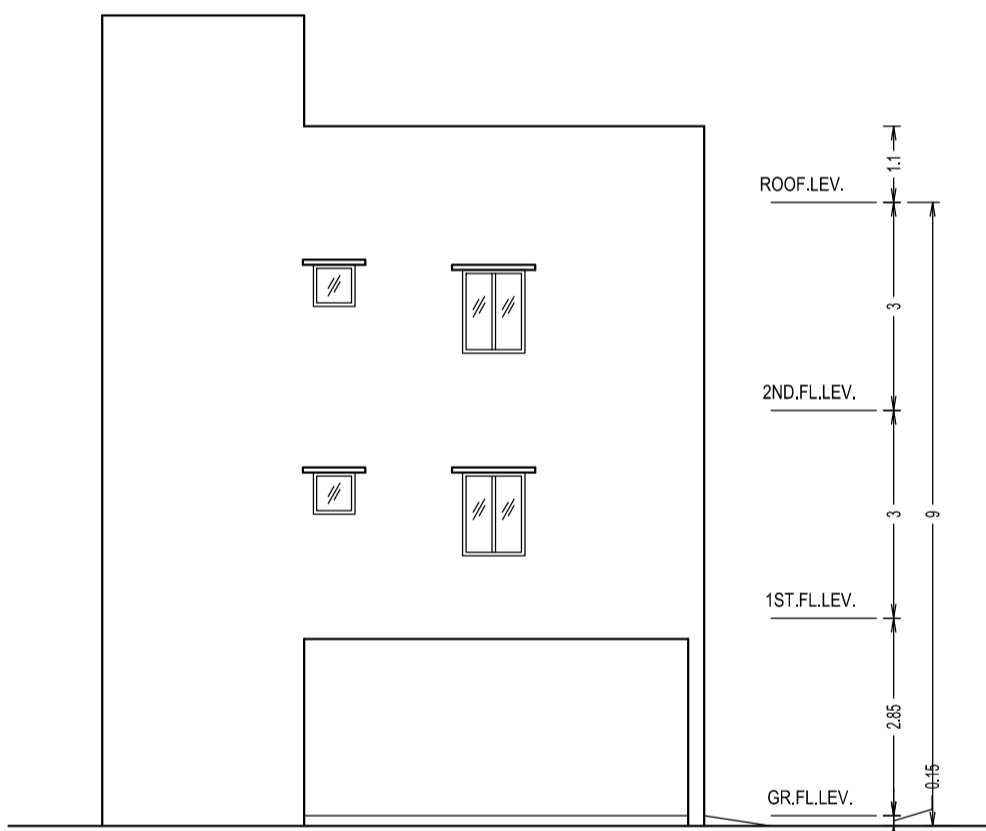

**SIDE ELEVATION**  
SCALE: 1:100

AREA STATEMENT FOR RESIDENTIAL INDIVIDUAL BUILDING				
SINo.		EXISTING (In Sqm)	PROPOSED (In Sqm)	TOTAL (In Sqm)
1.	PLOT AREA	NIL	85.45	85.45
2.	GROUND COVERAGE	NIL	45.10	45.10
3.	GROUND FLOOR	NIL	15.12	15.12
4.	FIRST FLOOR	NIL	45.10	45.10
5.	SECOND FLOOR	NIL	45.10	45.10
6.	3RD FLOOR	NIL		
			<b>TOTAL</b>	<b>105.32</b>
7.	%GROUND COVERAGE	45.10/85.45 x100= 52.77 % < 70%		
8.	F.A.R. DETAIL	105.32 / 85.45 = 1.23		


**WATER CONSUMPTION CALCULATION**  
 • WATER REQUIRED PER PERSON - 130 Ltrs.  
 • TOTAL NUMBER OF PERSONS - 6  
 • WATER REQD. FOR 6 PERSONS - 6x130+10% = 858 Ltrs.  
 • PROVIDED - 1000 Ltrs.

**CALCULATION OF PARKING REQUIREMENTS**  
 • NO OF CAR PARKING REQD. - 1 Nos.  
 • AREA REQD. - 1x20 = 20 Sqm.  
 • PROVIDED - 3.09x5.775 = 17.84+3.24=21.88Sqm


**APPROVED:-**

SPL.OFFICER,J.N.A.C., JAMSHEDPUR


**OWNER / POAH**

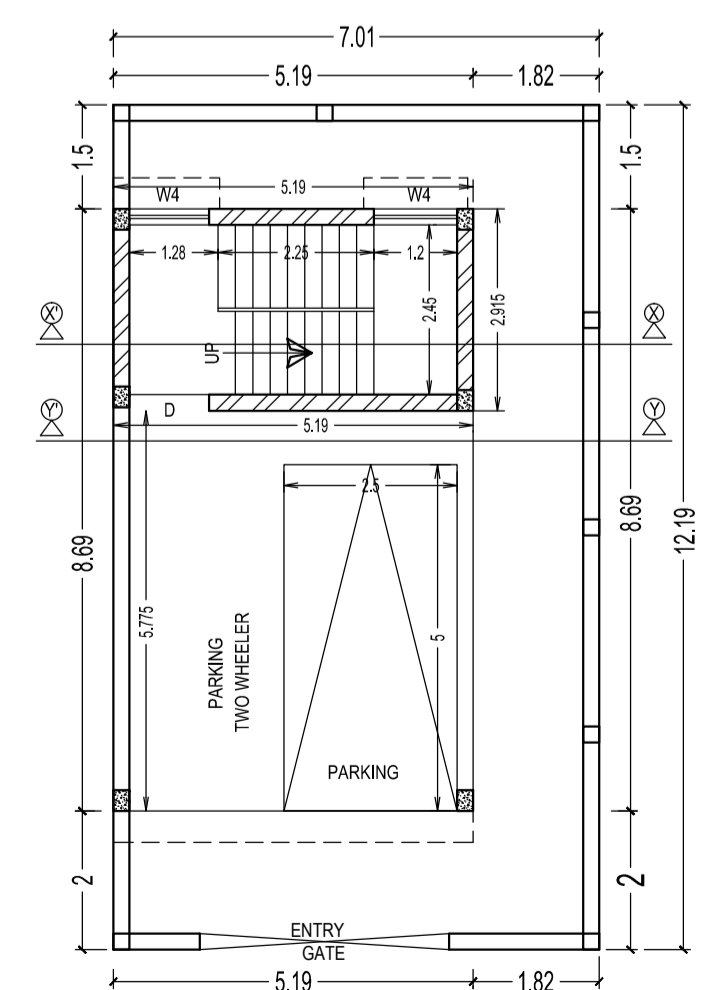


**GROUND FLOOR PLAN**  
SCALE: 1:100

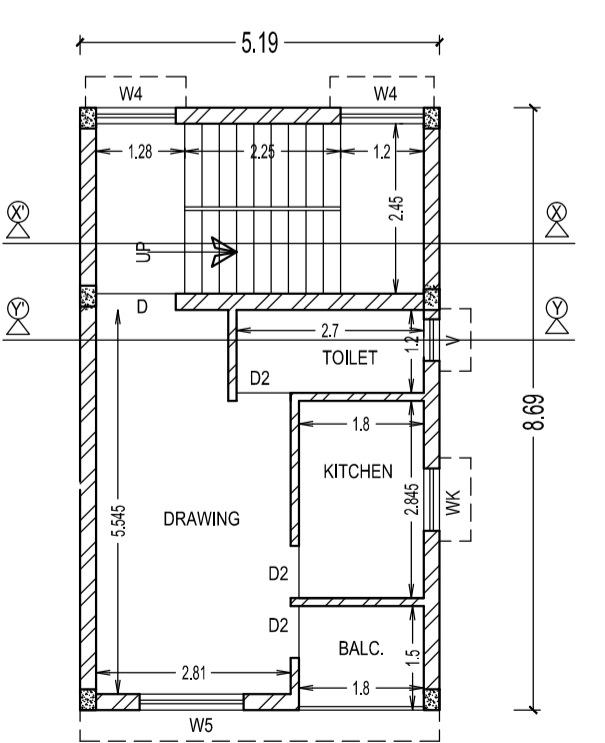


**1ST FLOOR PLAN**  
SCALE: 1:100

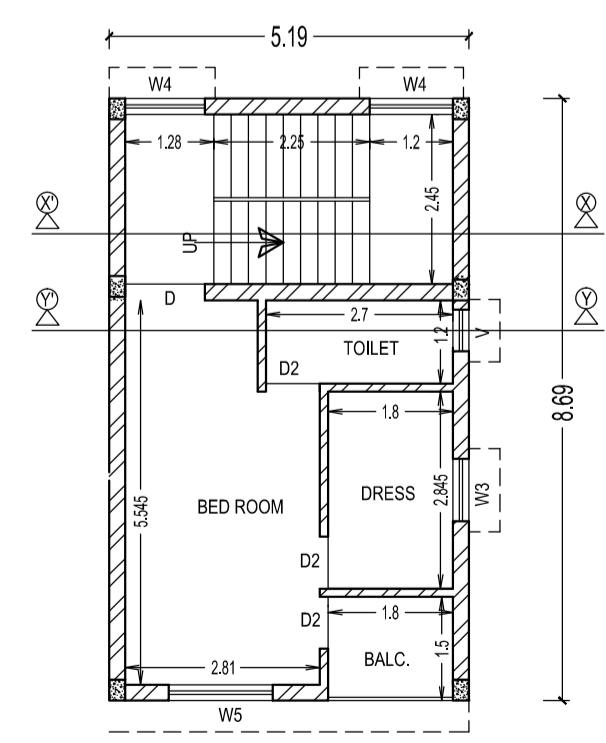

**2ND FLOOR PLAN**  
SCALE: 1:100

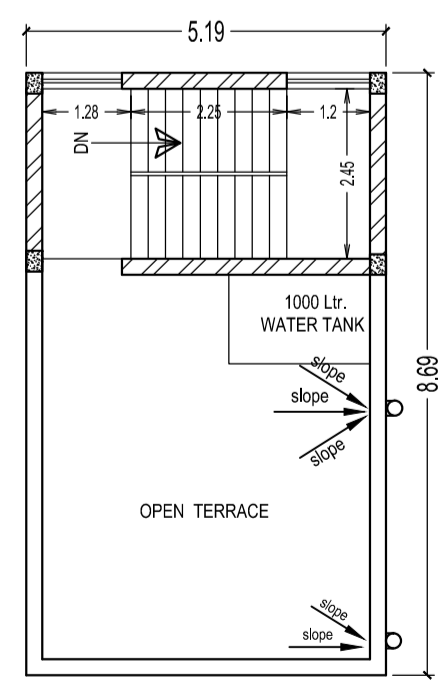

**ROOF PLAN**  
SCALE: 1:100

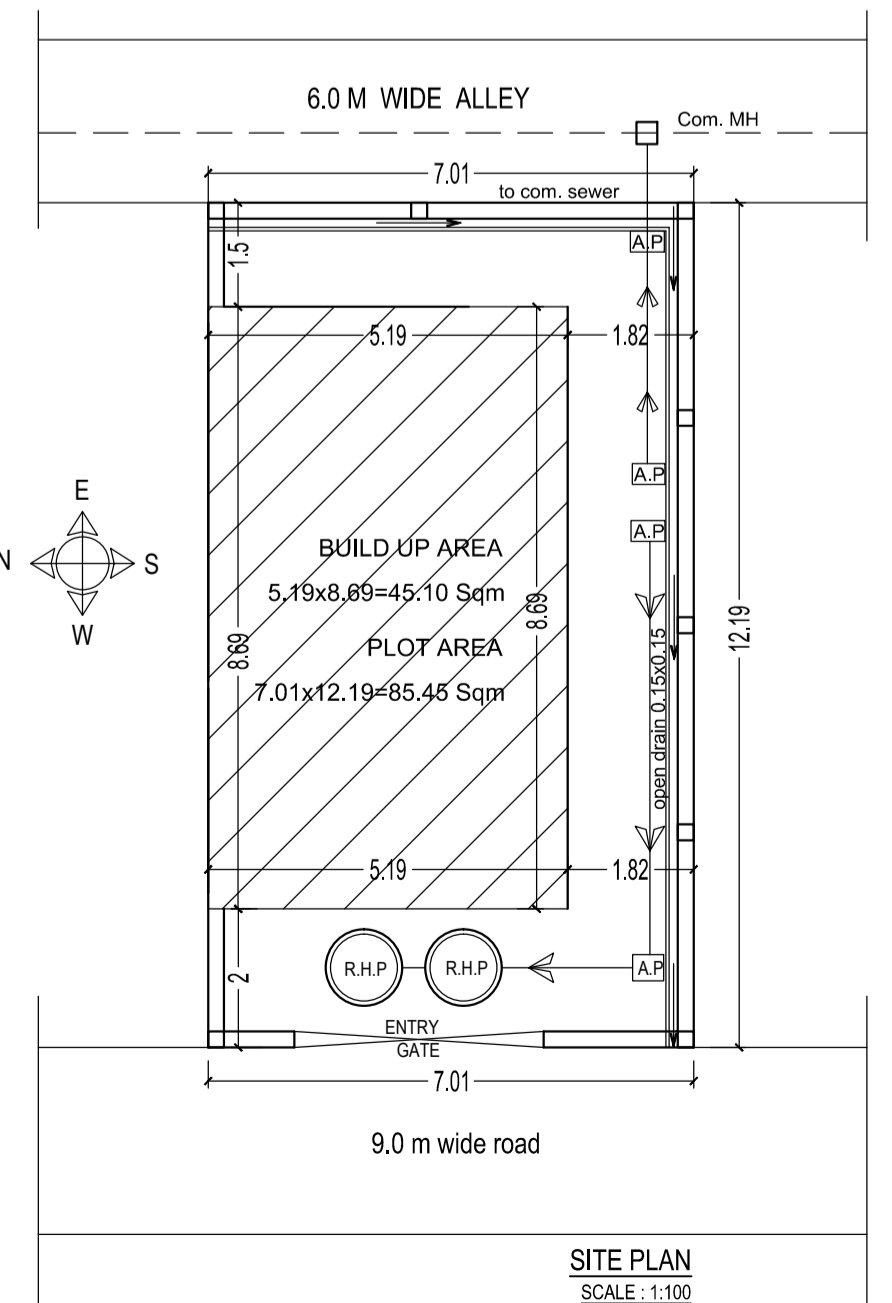

**SITE PLAN**  
SCALE: 1:100

Signature of Applicant:-

**PROPOSED RESIDENTIAL BUILDING PLAN OF**  
**MD. HUSSAIN**  
 HOLDING NO.- 0986A  
 KASIDIH BUSTEE, SAKCHI JAMSHEDPUR,  
 EAST-SINGHBHUM, JHARKHAND.

**CONSULTANT**

**SANDEEP KUMAR DAS**

Reg. No.- JNAC/ENG/0012/2022