




BASEMENT SECOND FLOOR PLAN

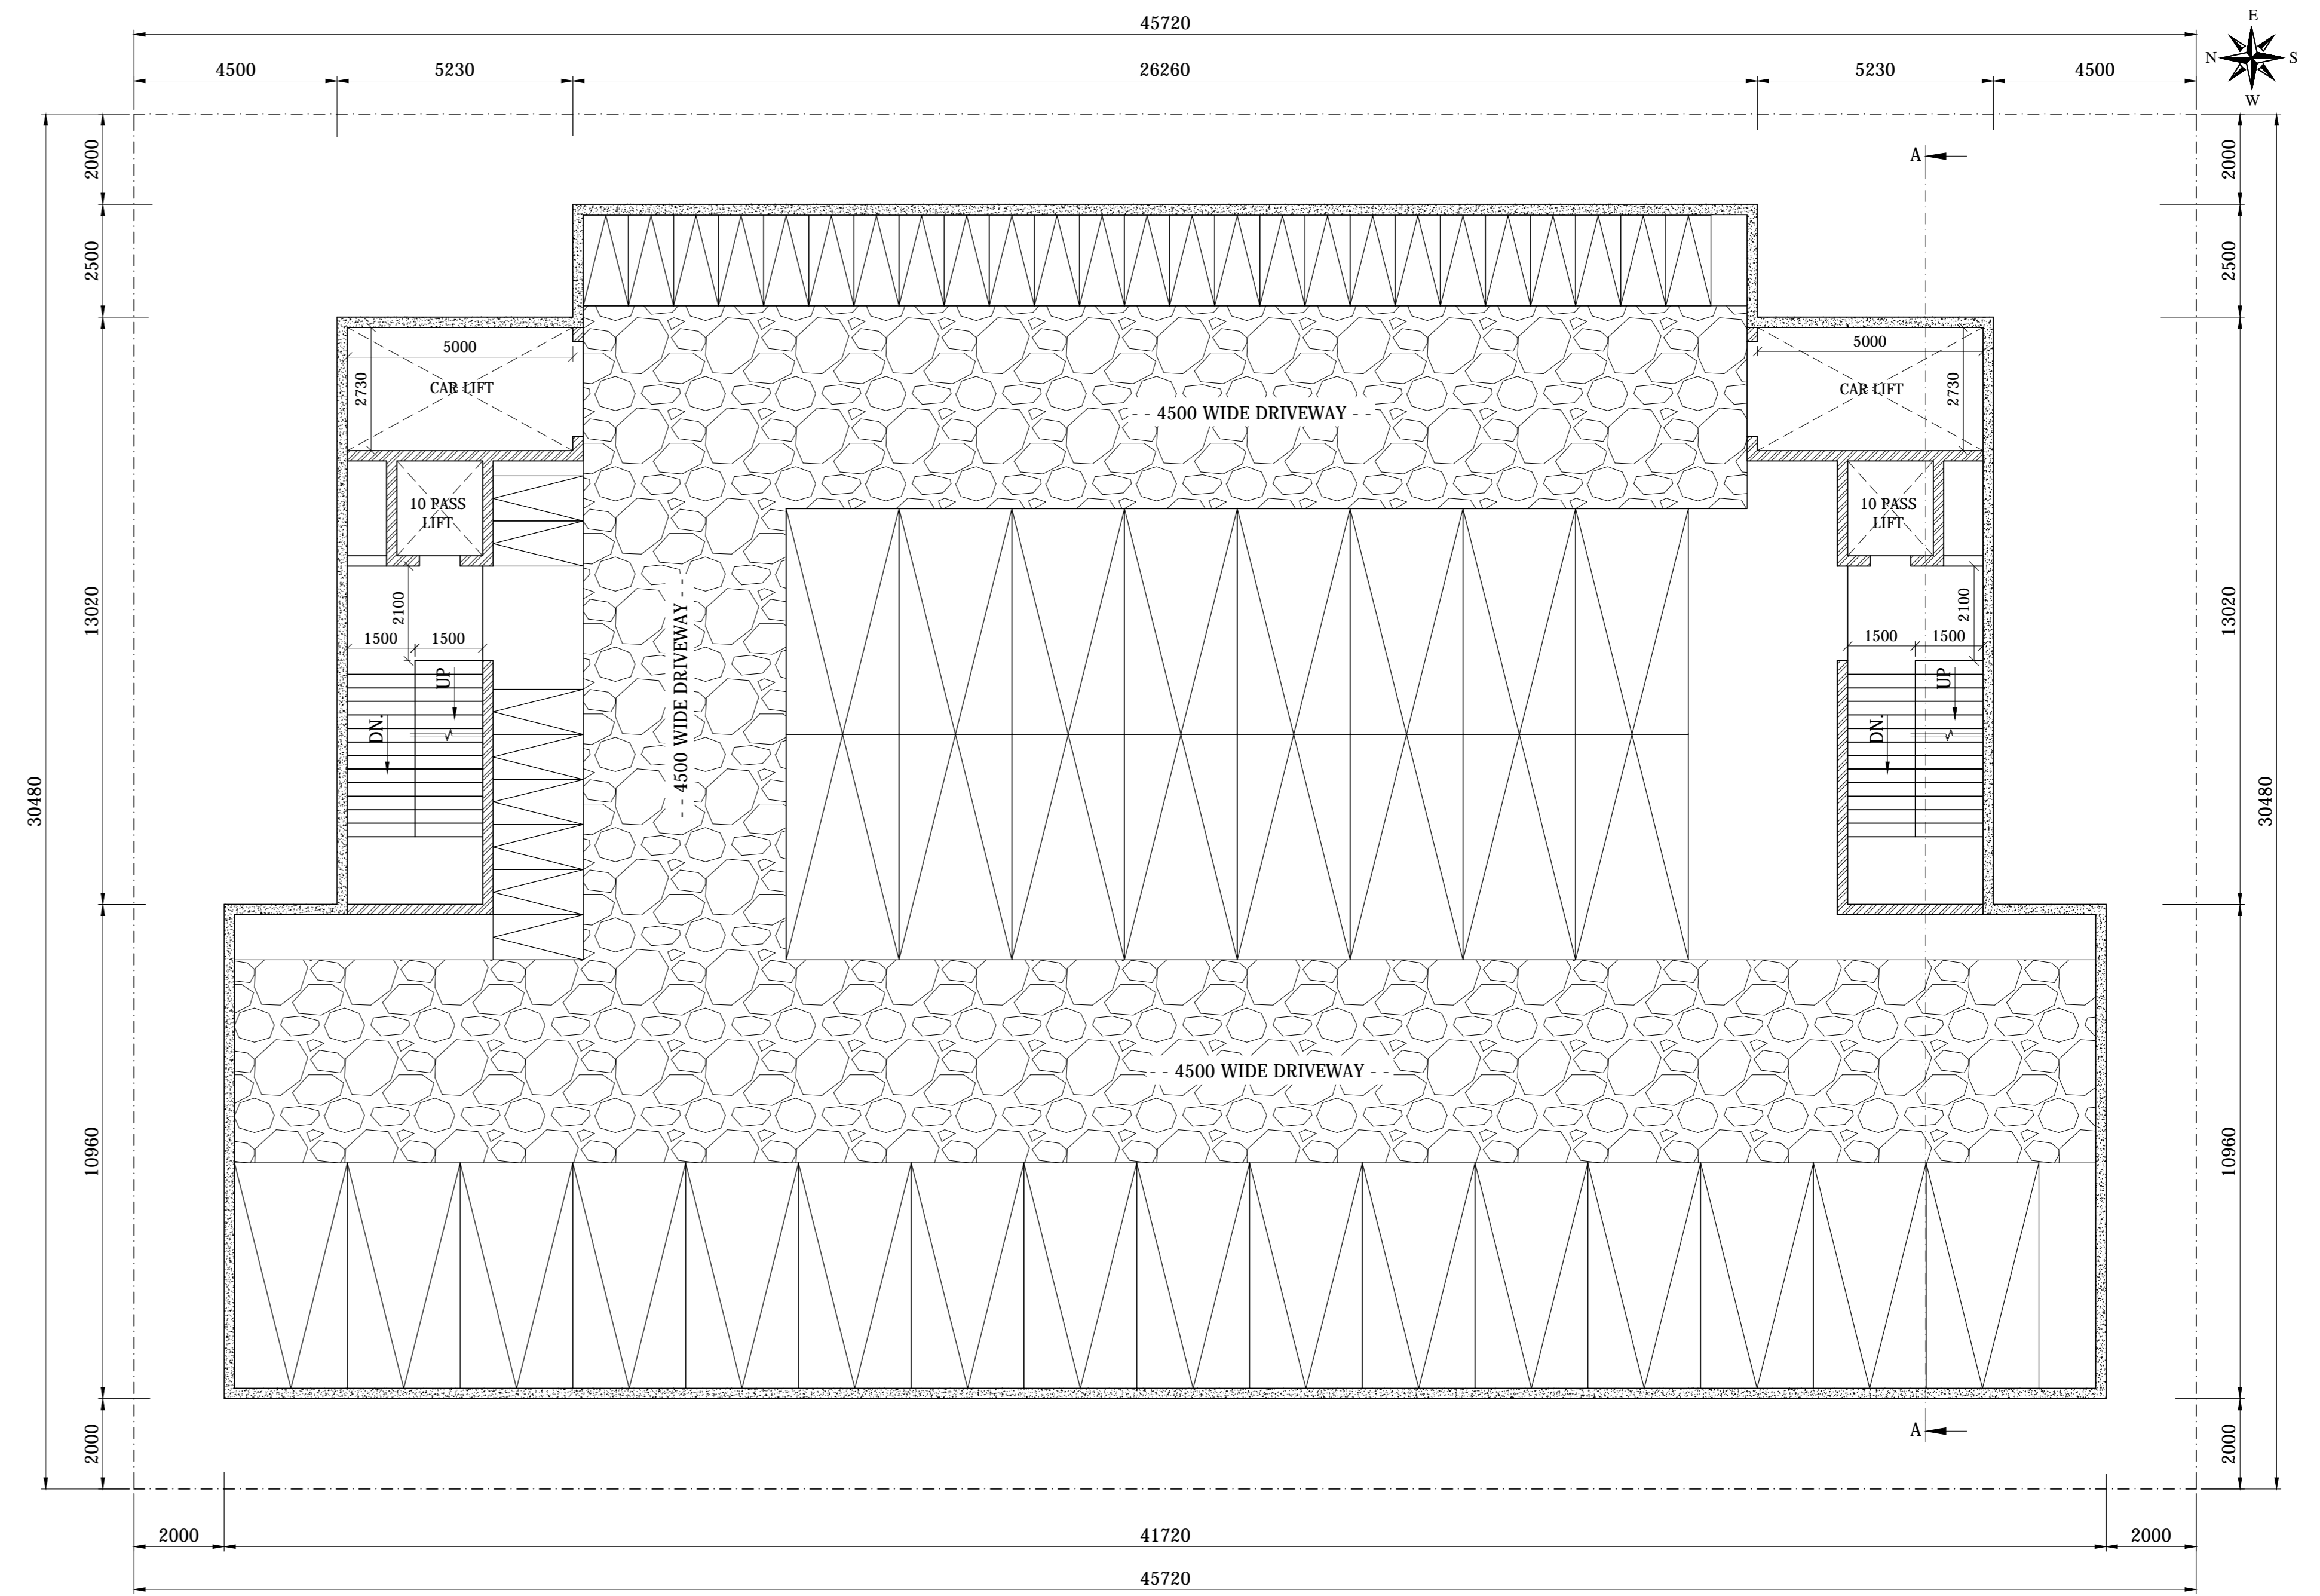


BASEMENT FIRST FLOOR PLAN

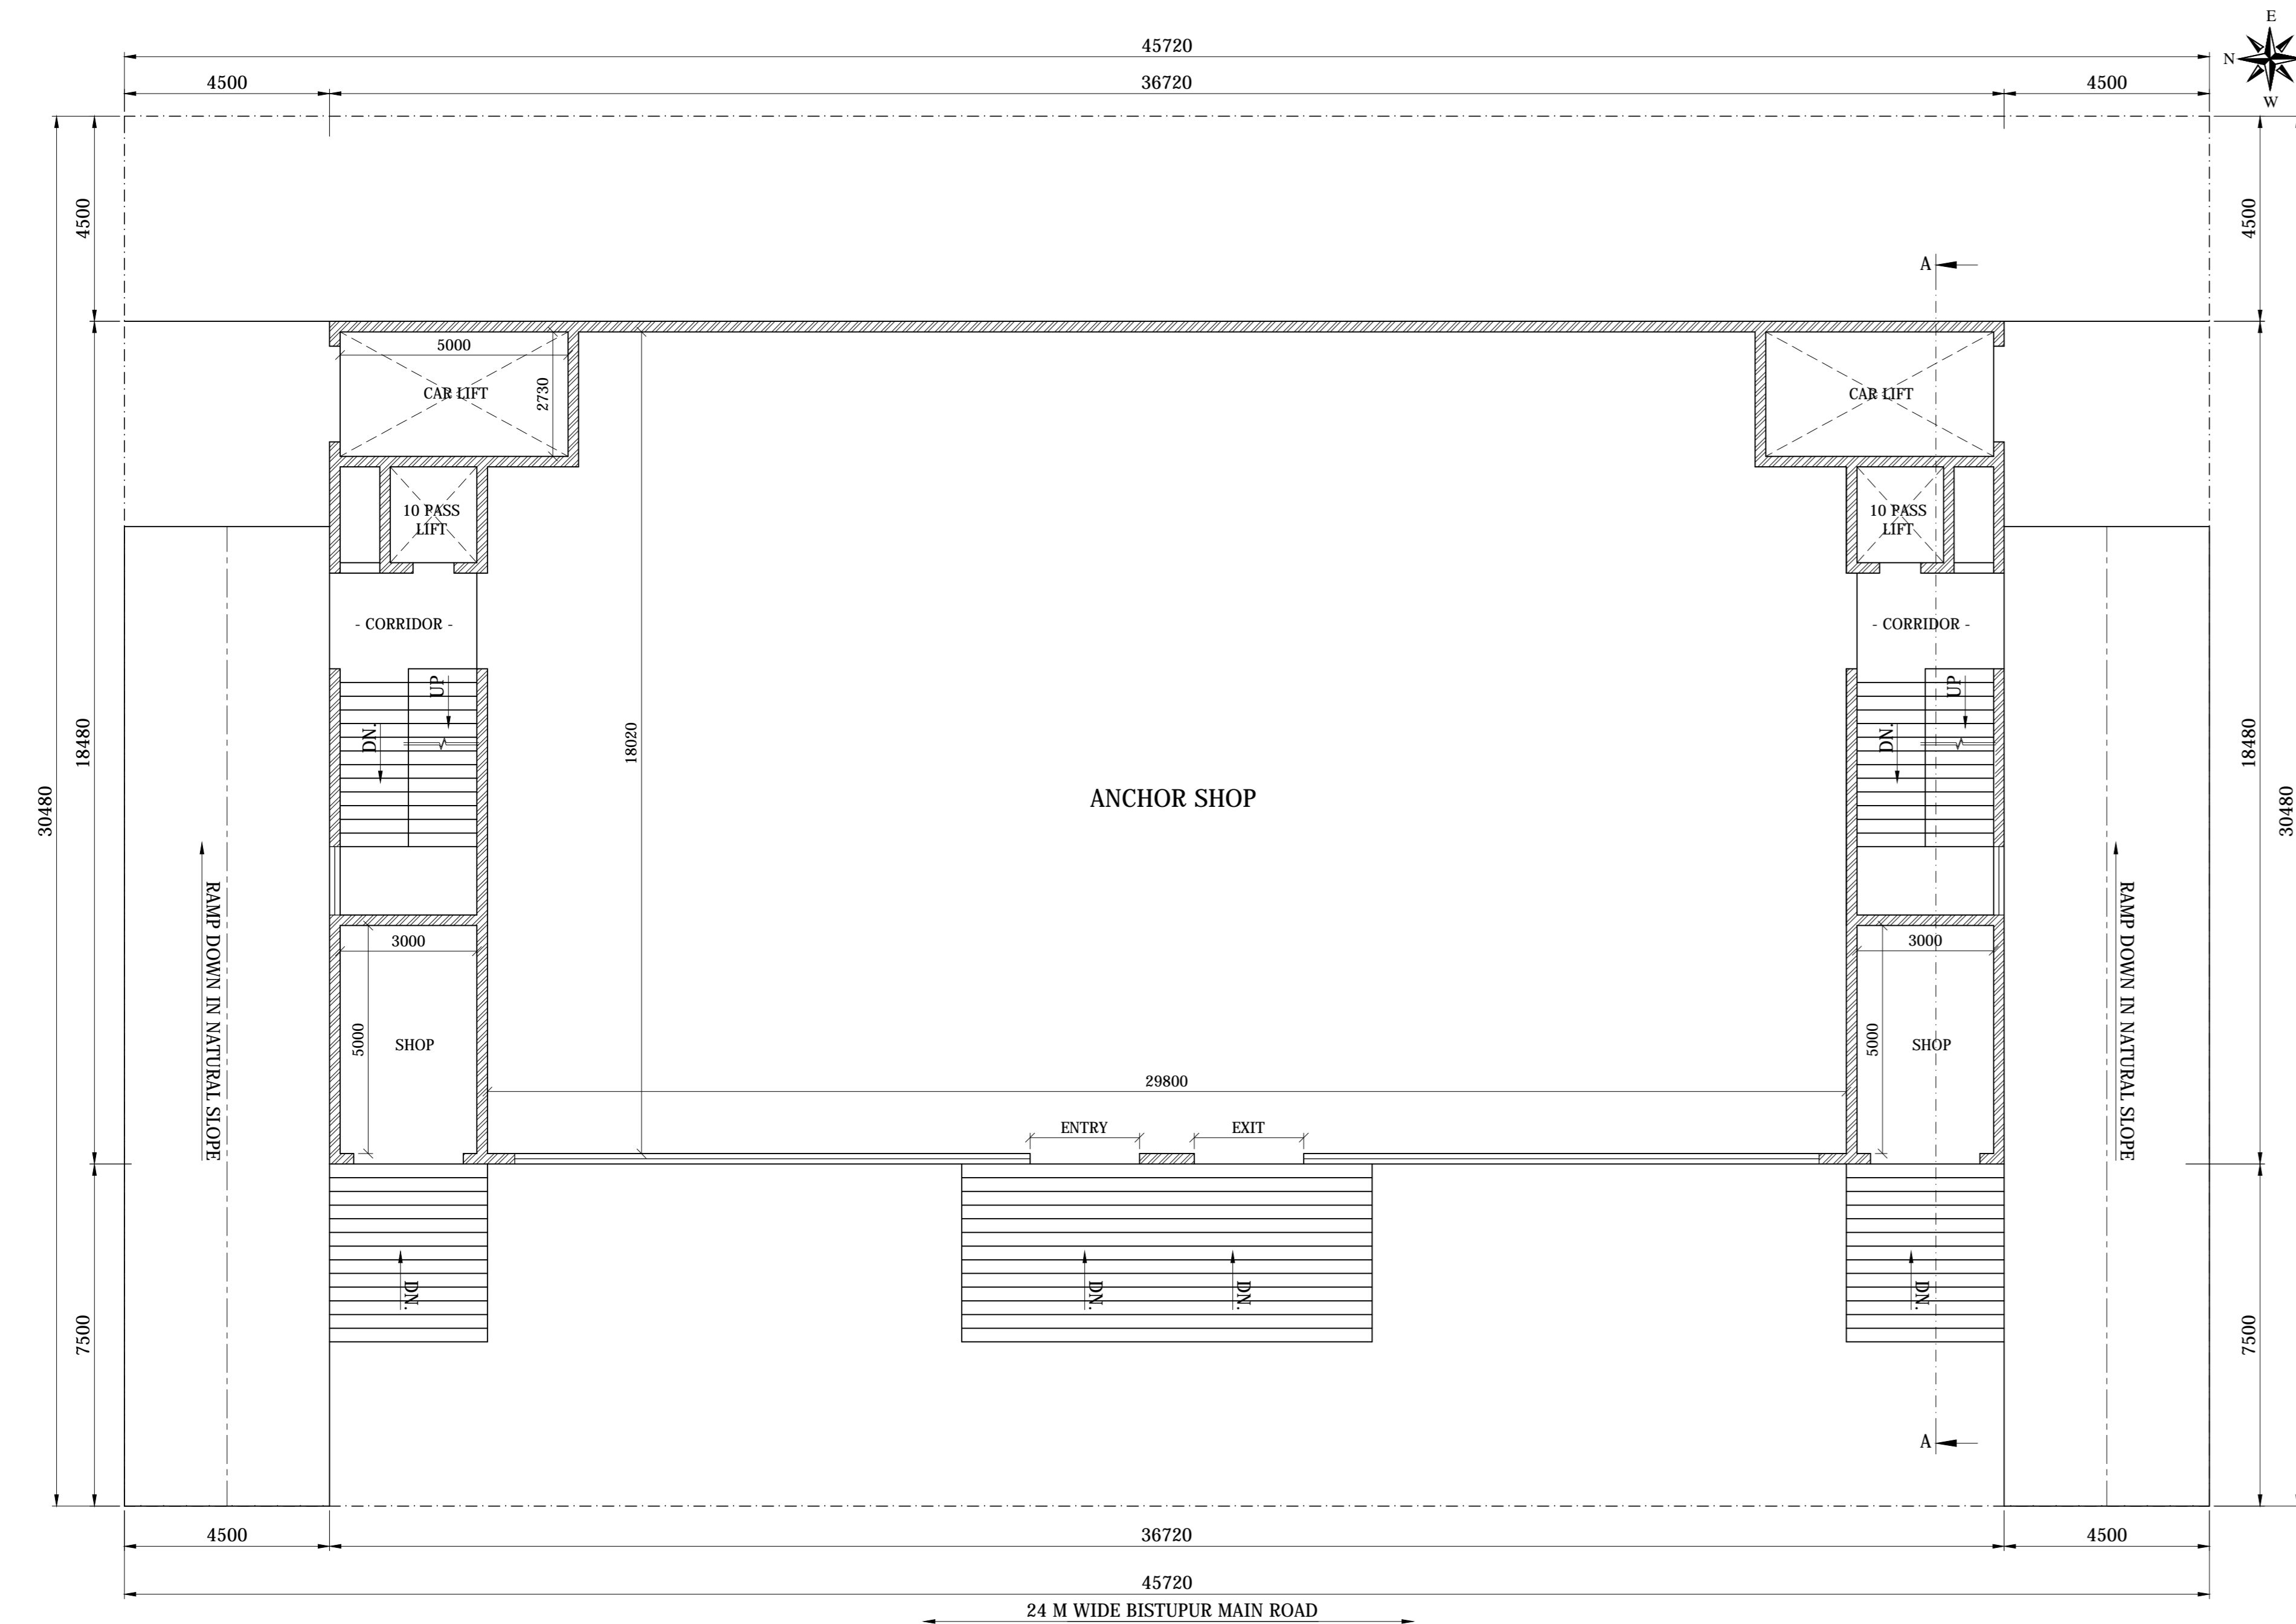


LOWER GROUND FLOOR PLAN

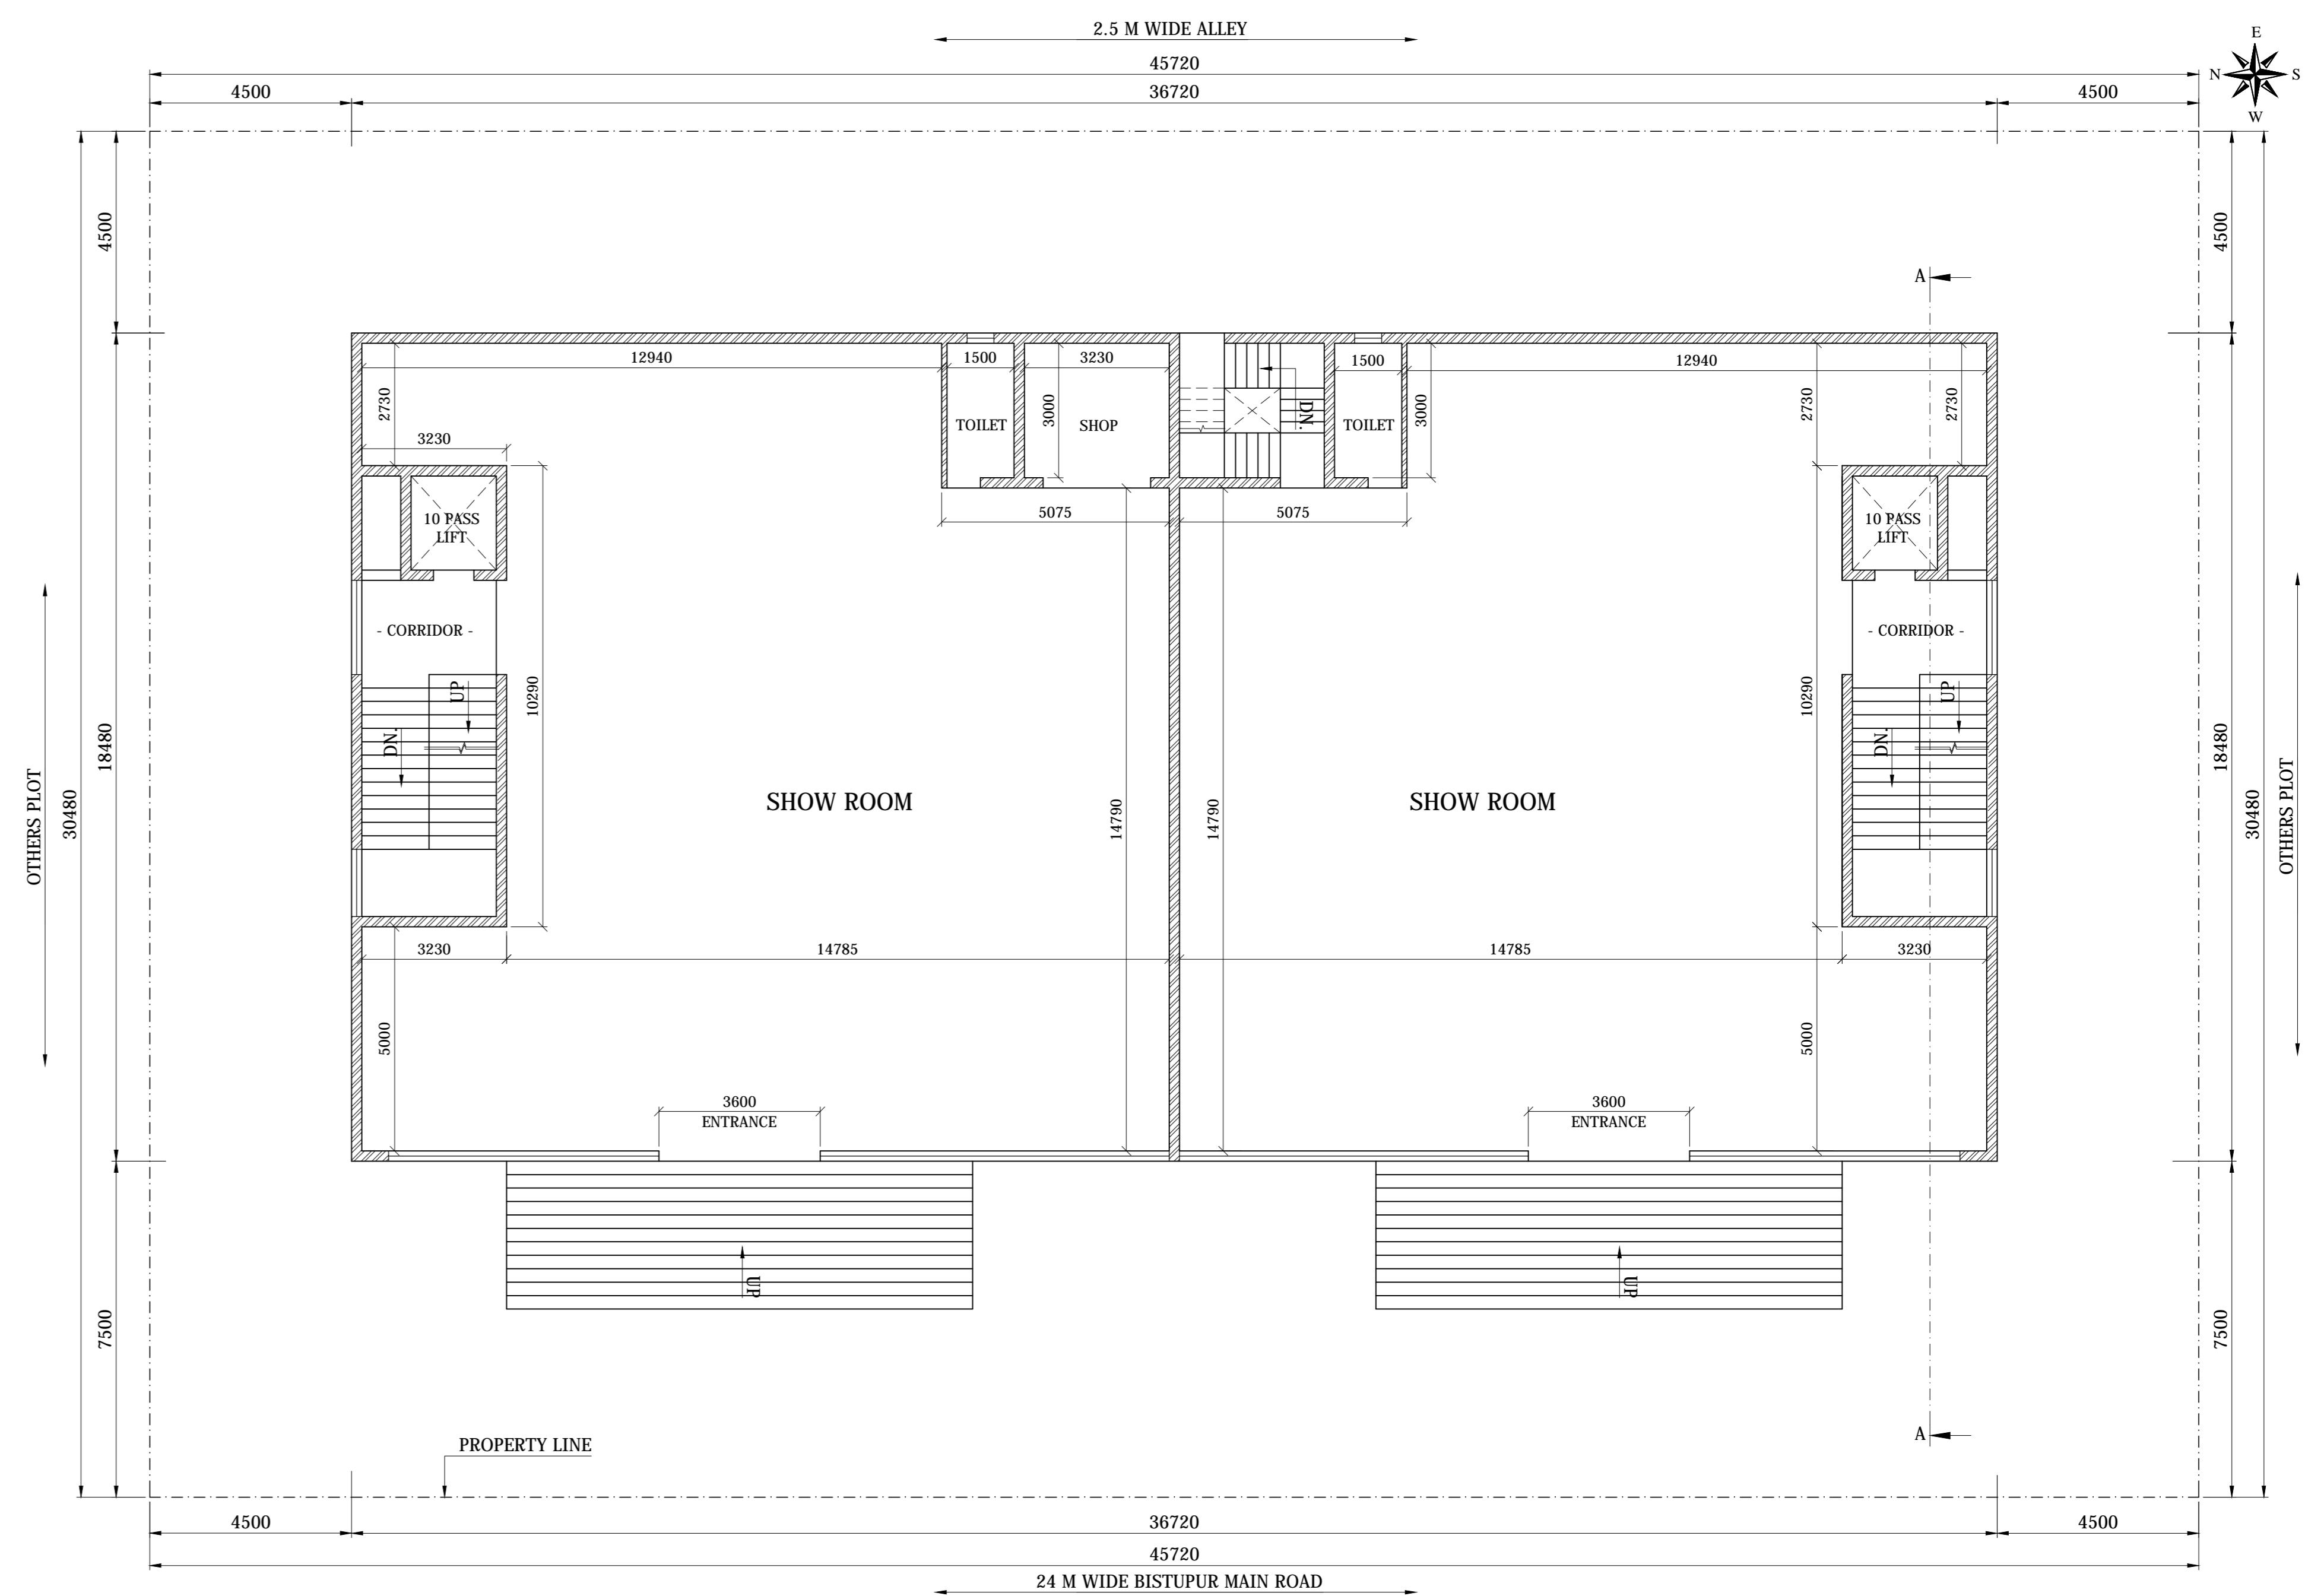


SITE AND UPPER GROUND FLOOR PLAN

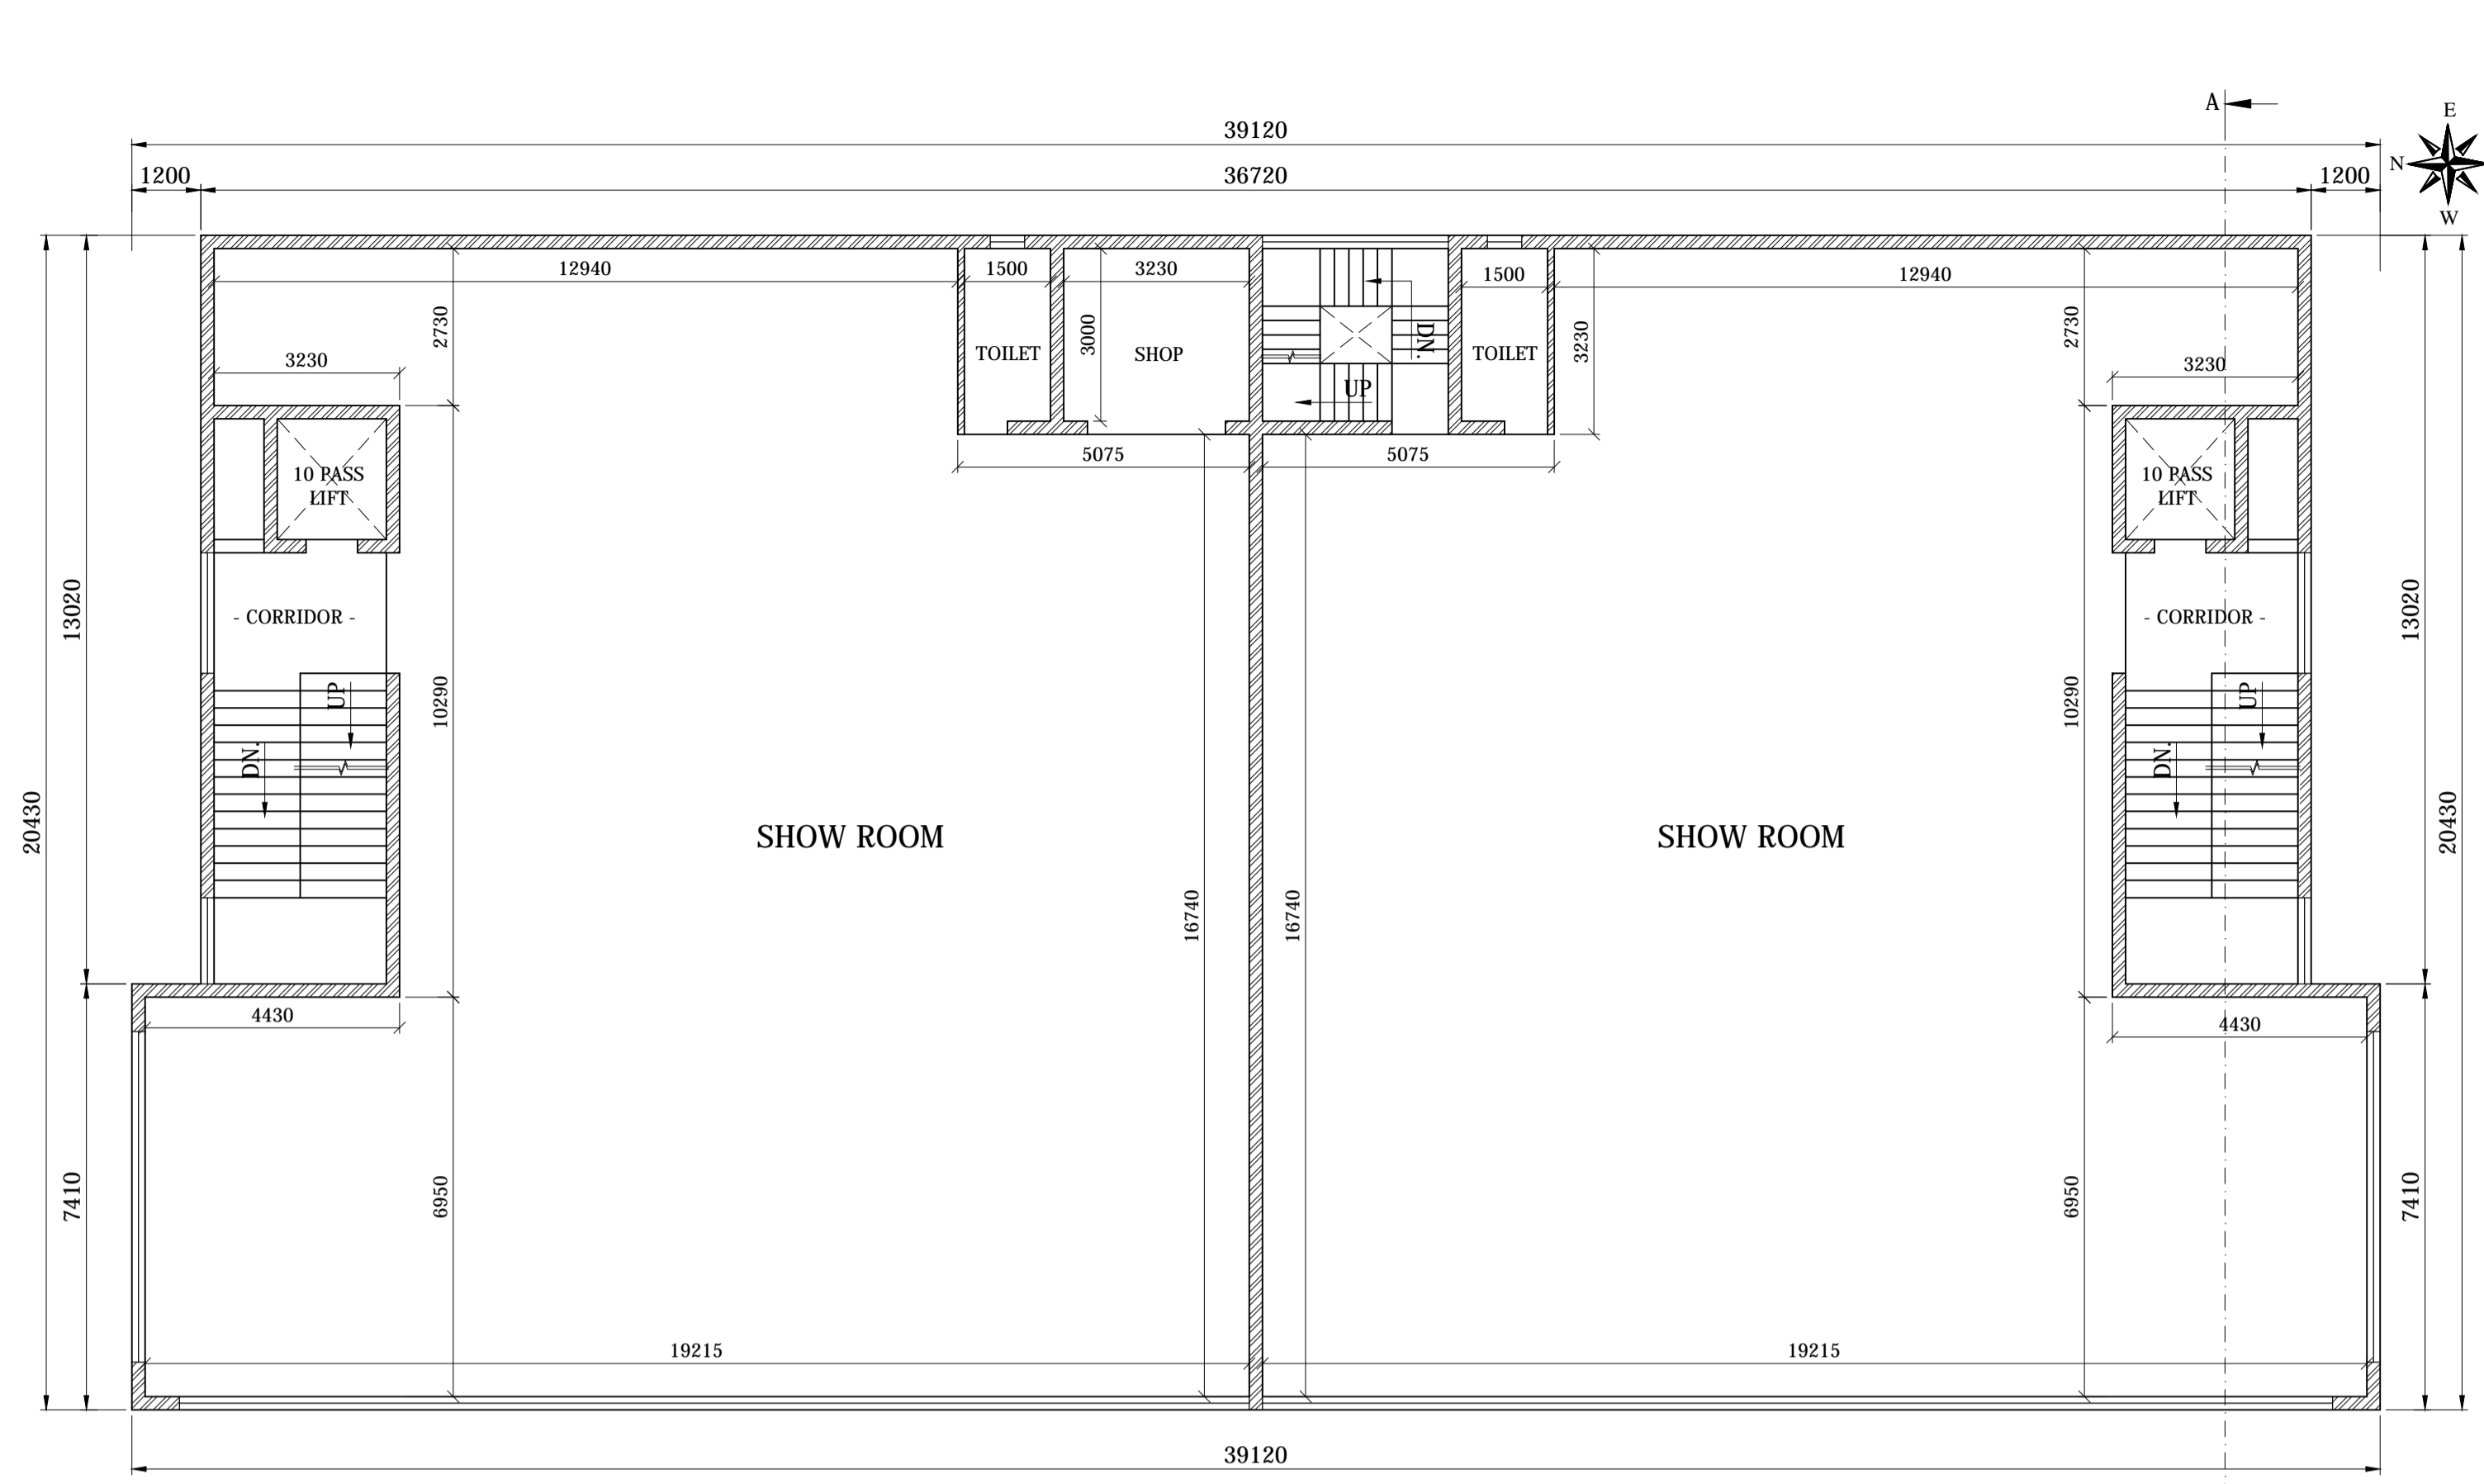


FIRST FLOOR PLAN

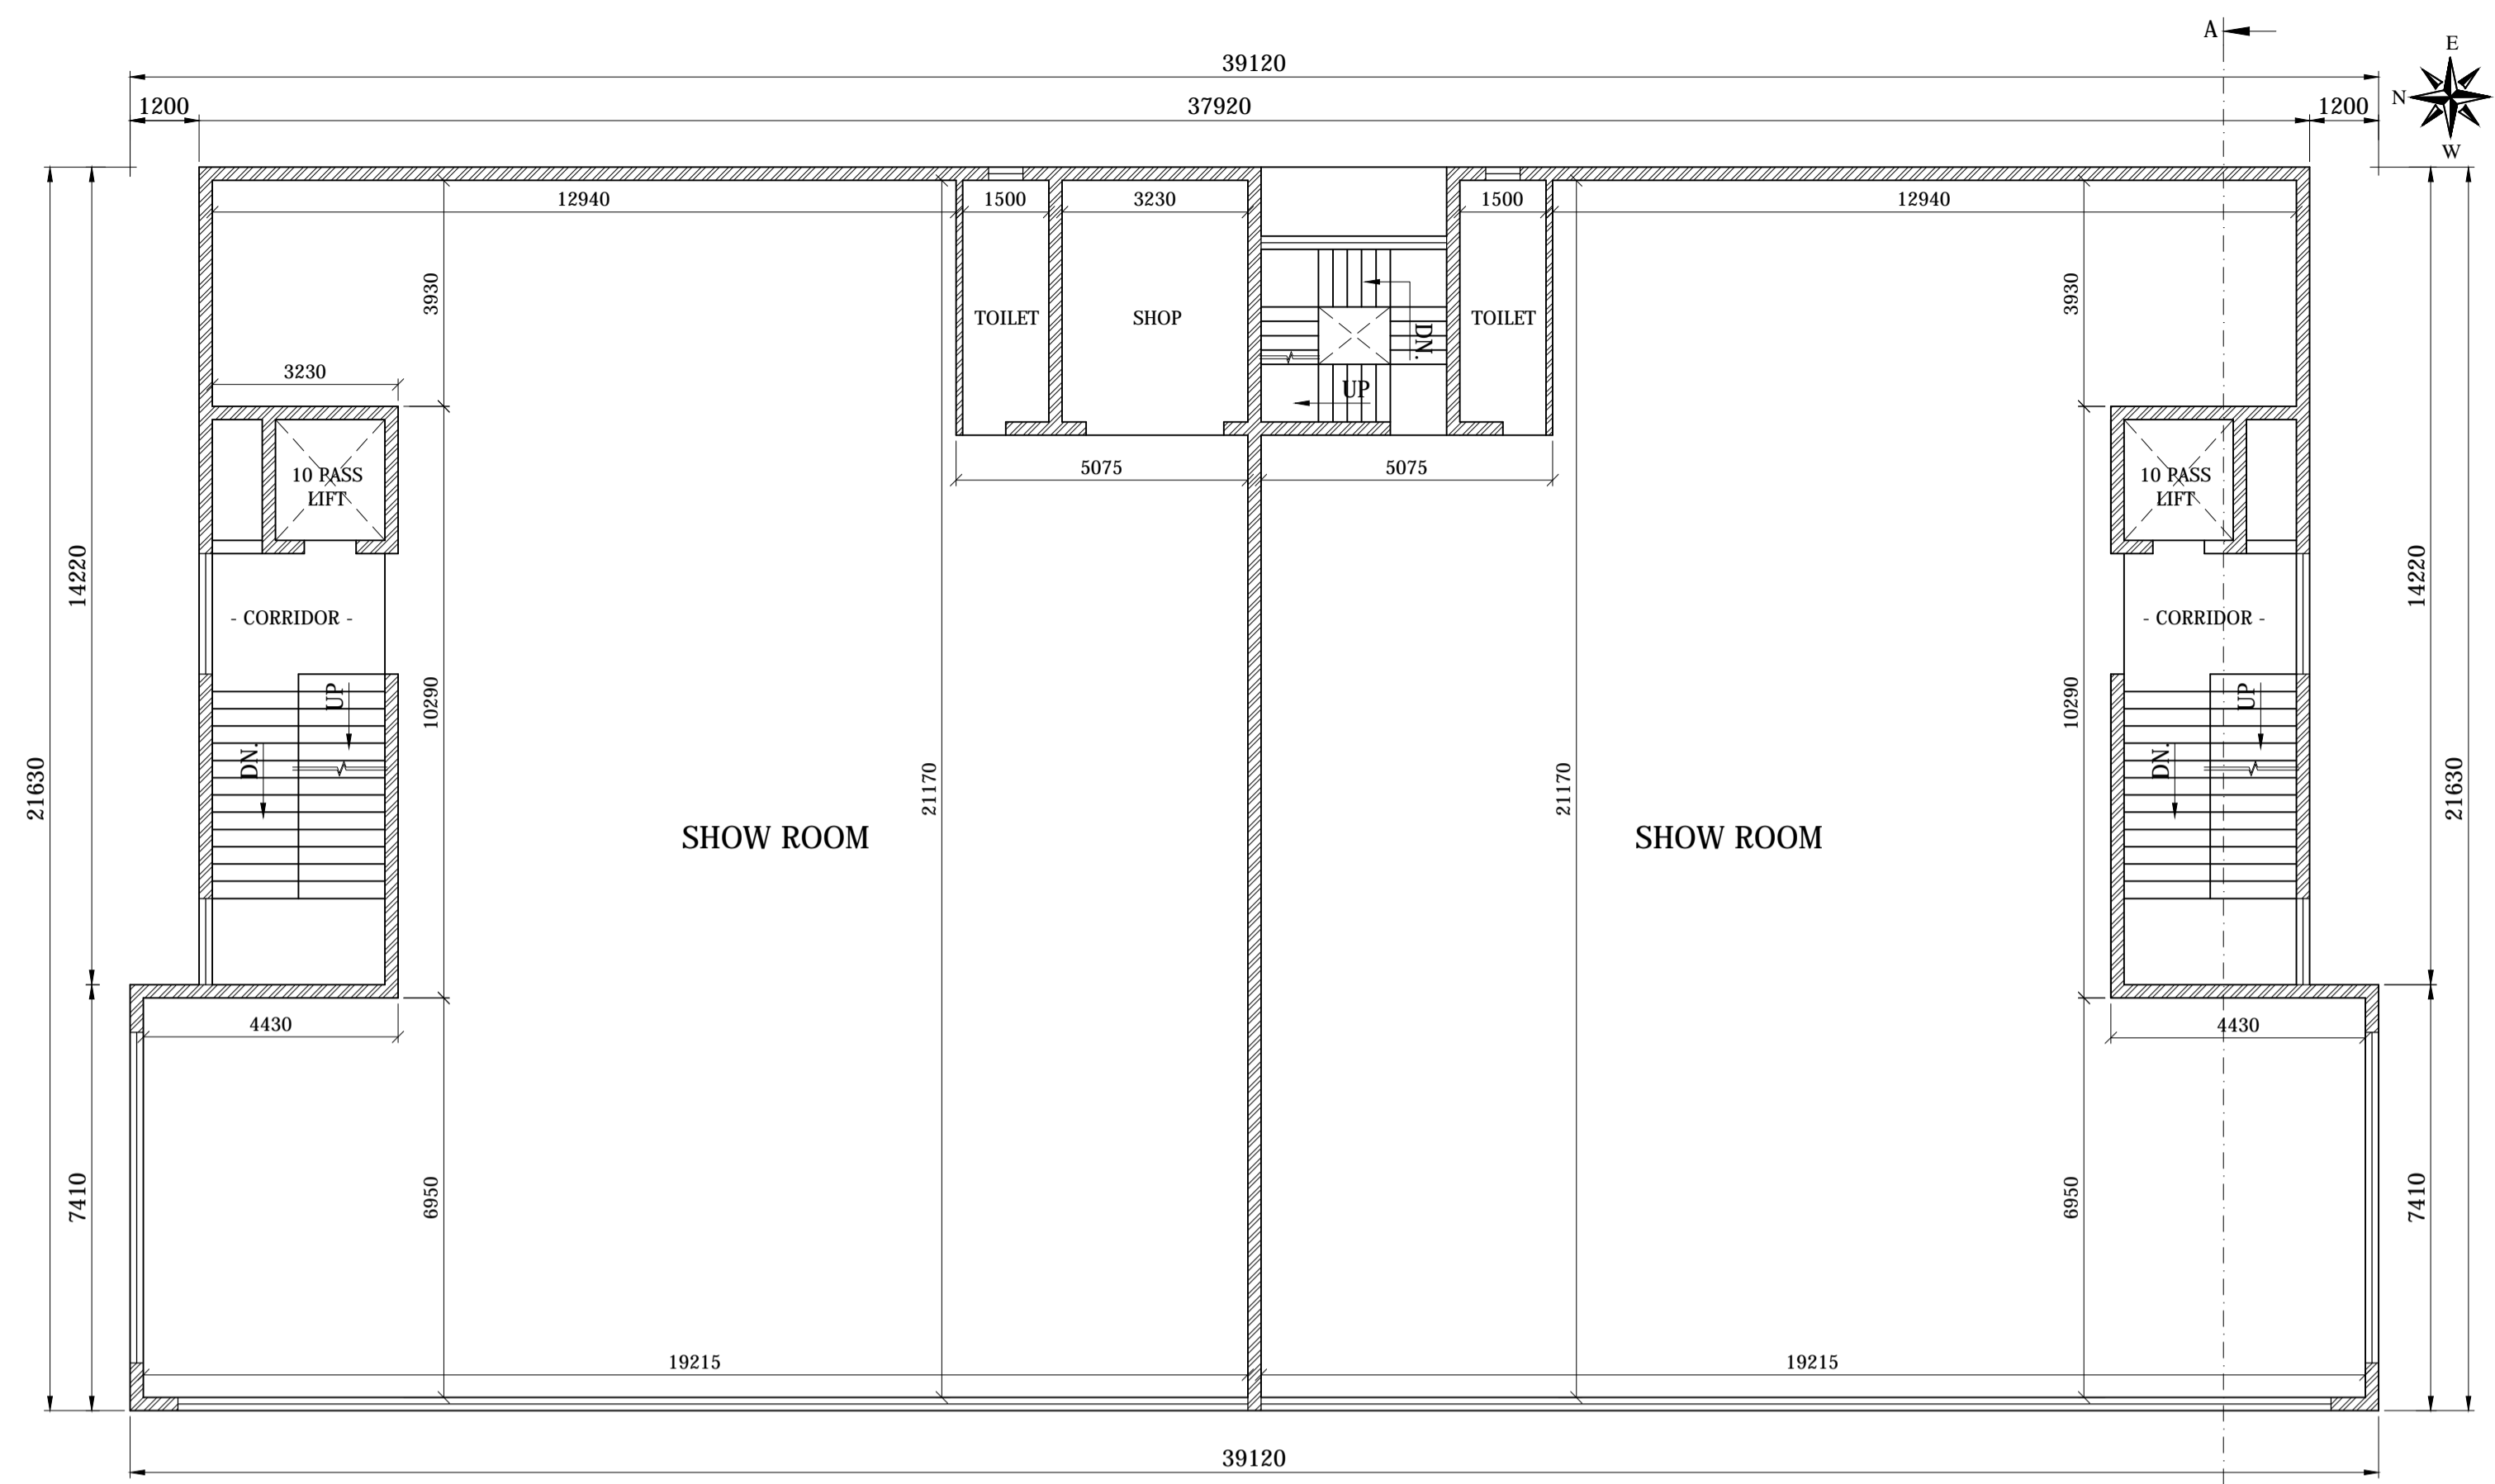

TYPICAL SECOND TO FOURTH FLOOR PLAN

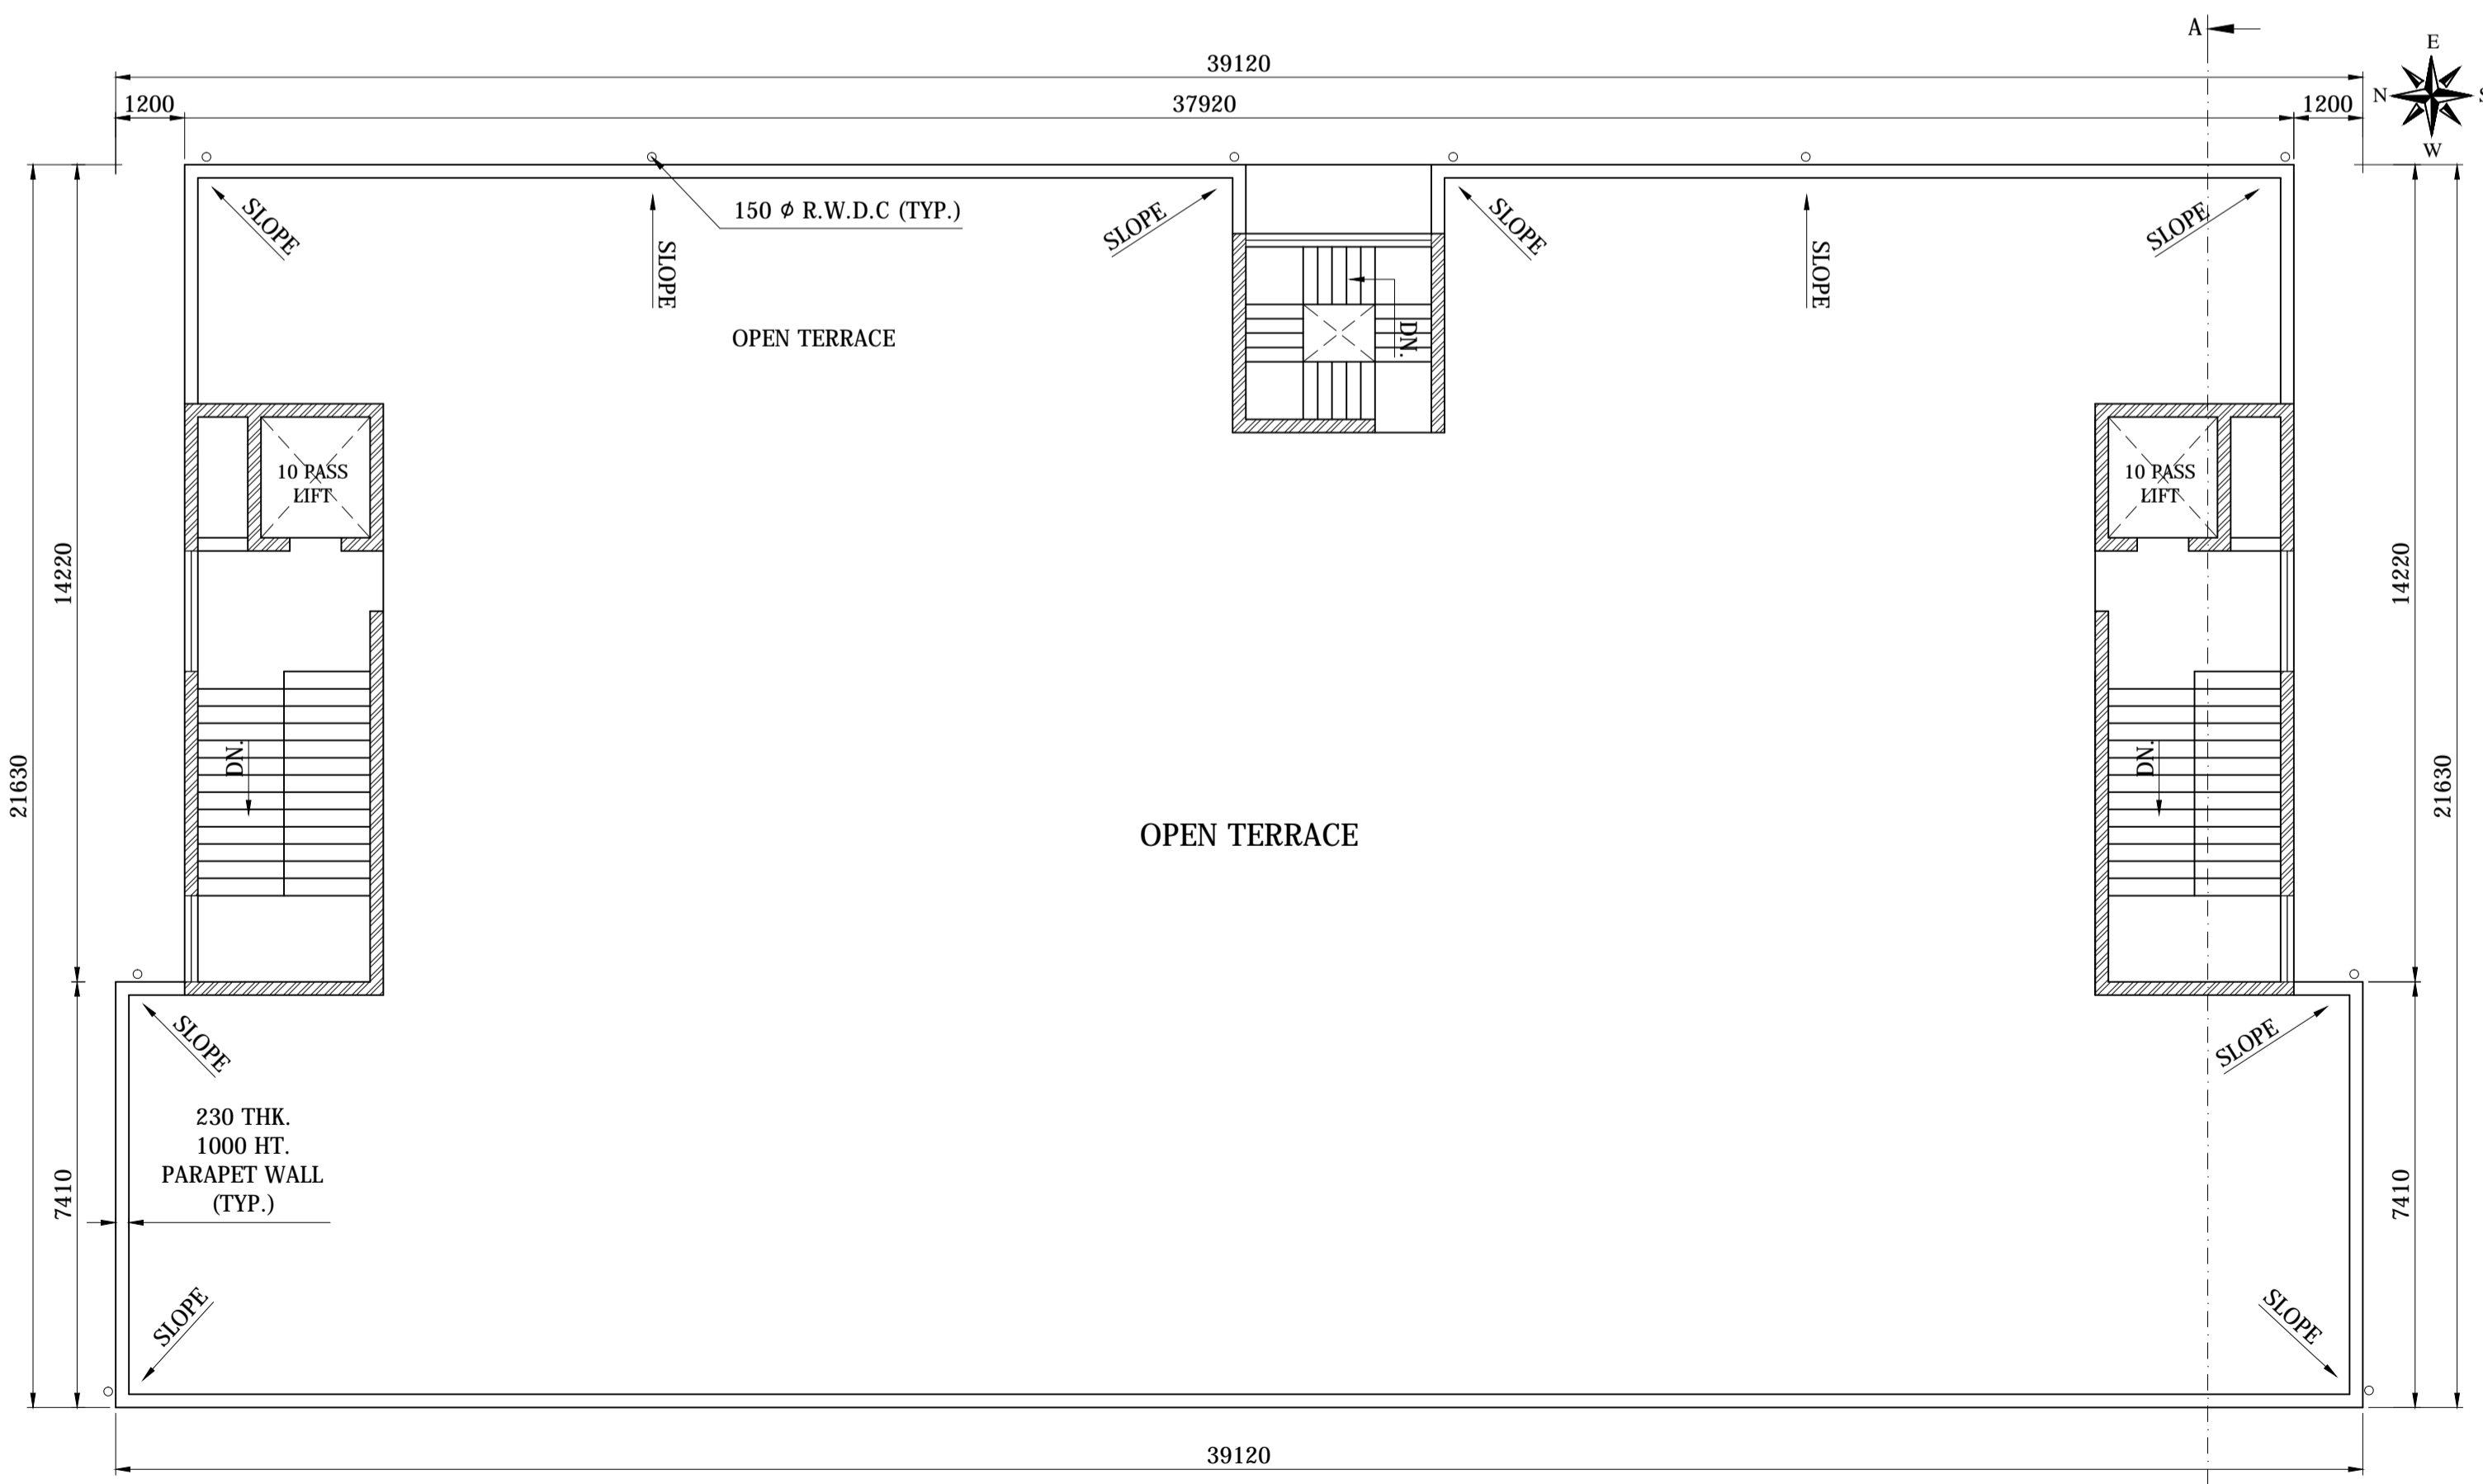


TERRACE PLAN

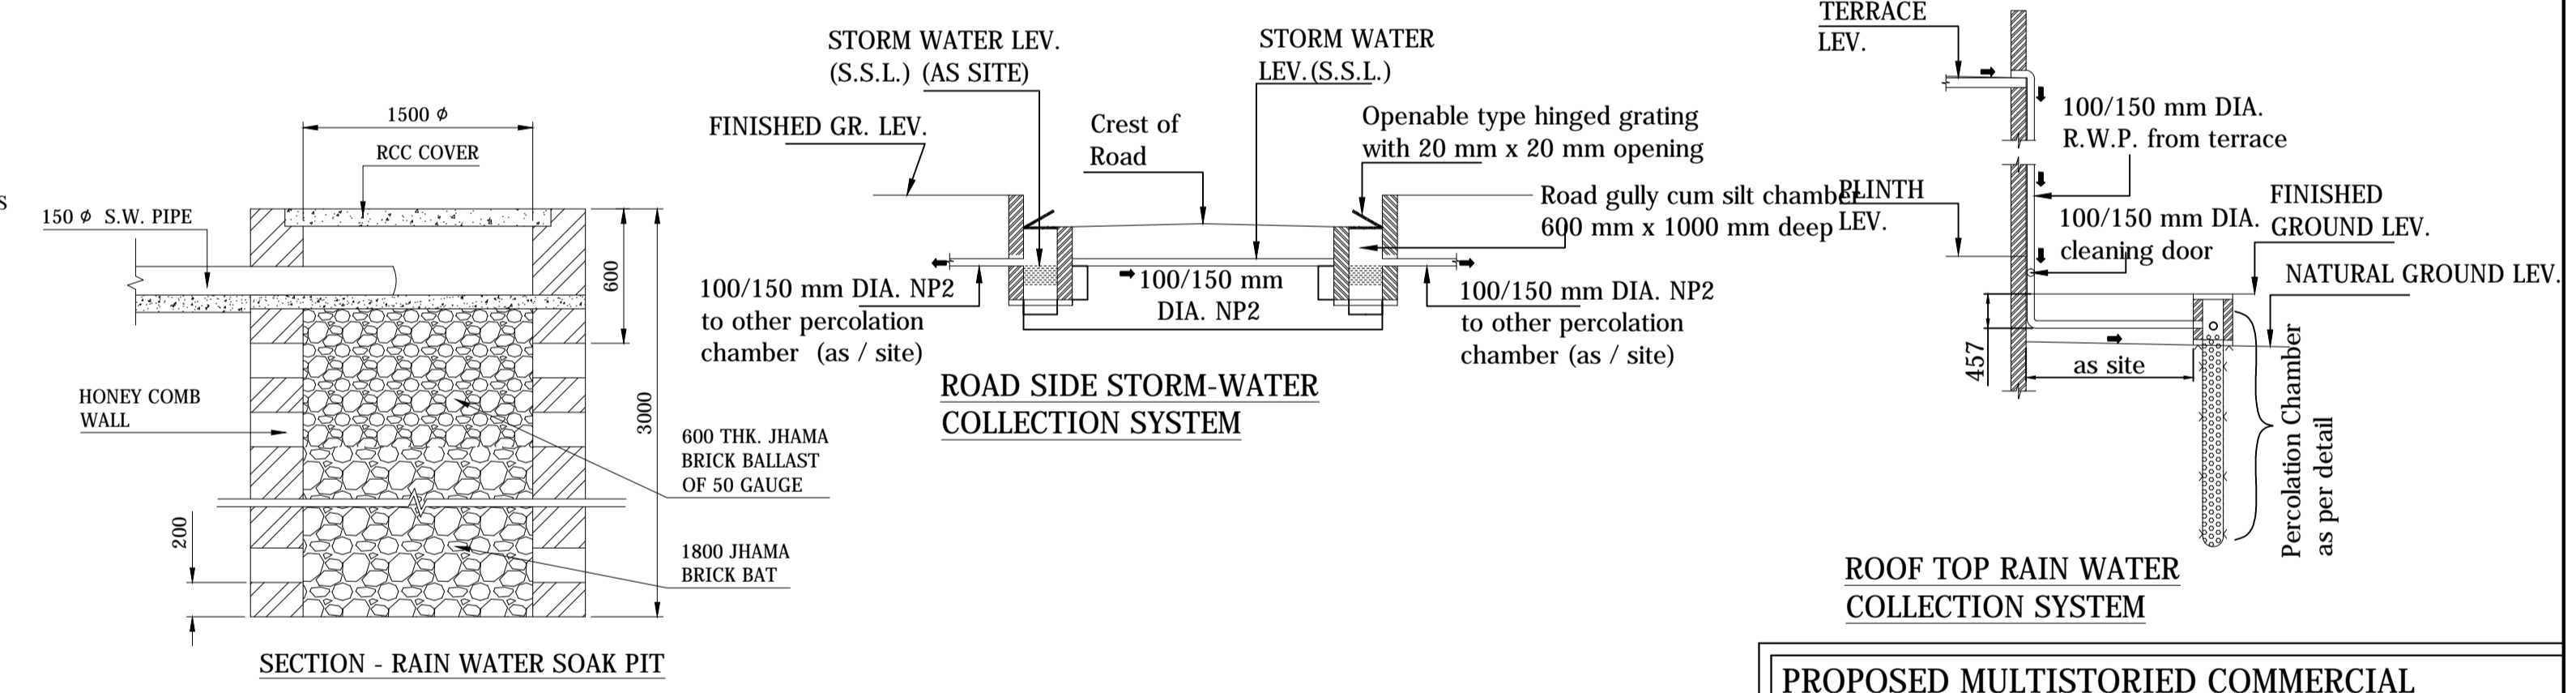

SECTION - RAIN WATER SOAK PIT



ROAD SIDE STORM-WATER COLLECTION SYSTEM

ROOF TOP RAIN WATER COLLECTION SYSTEM

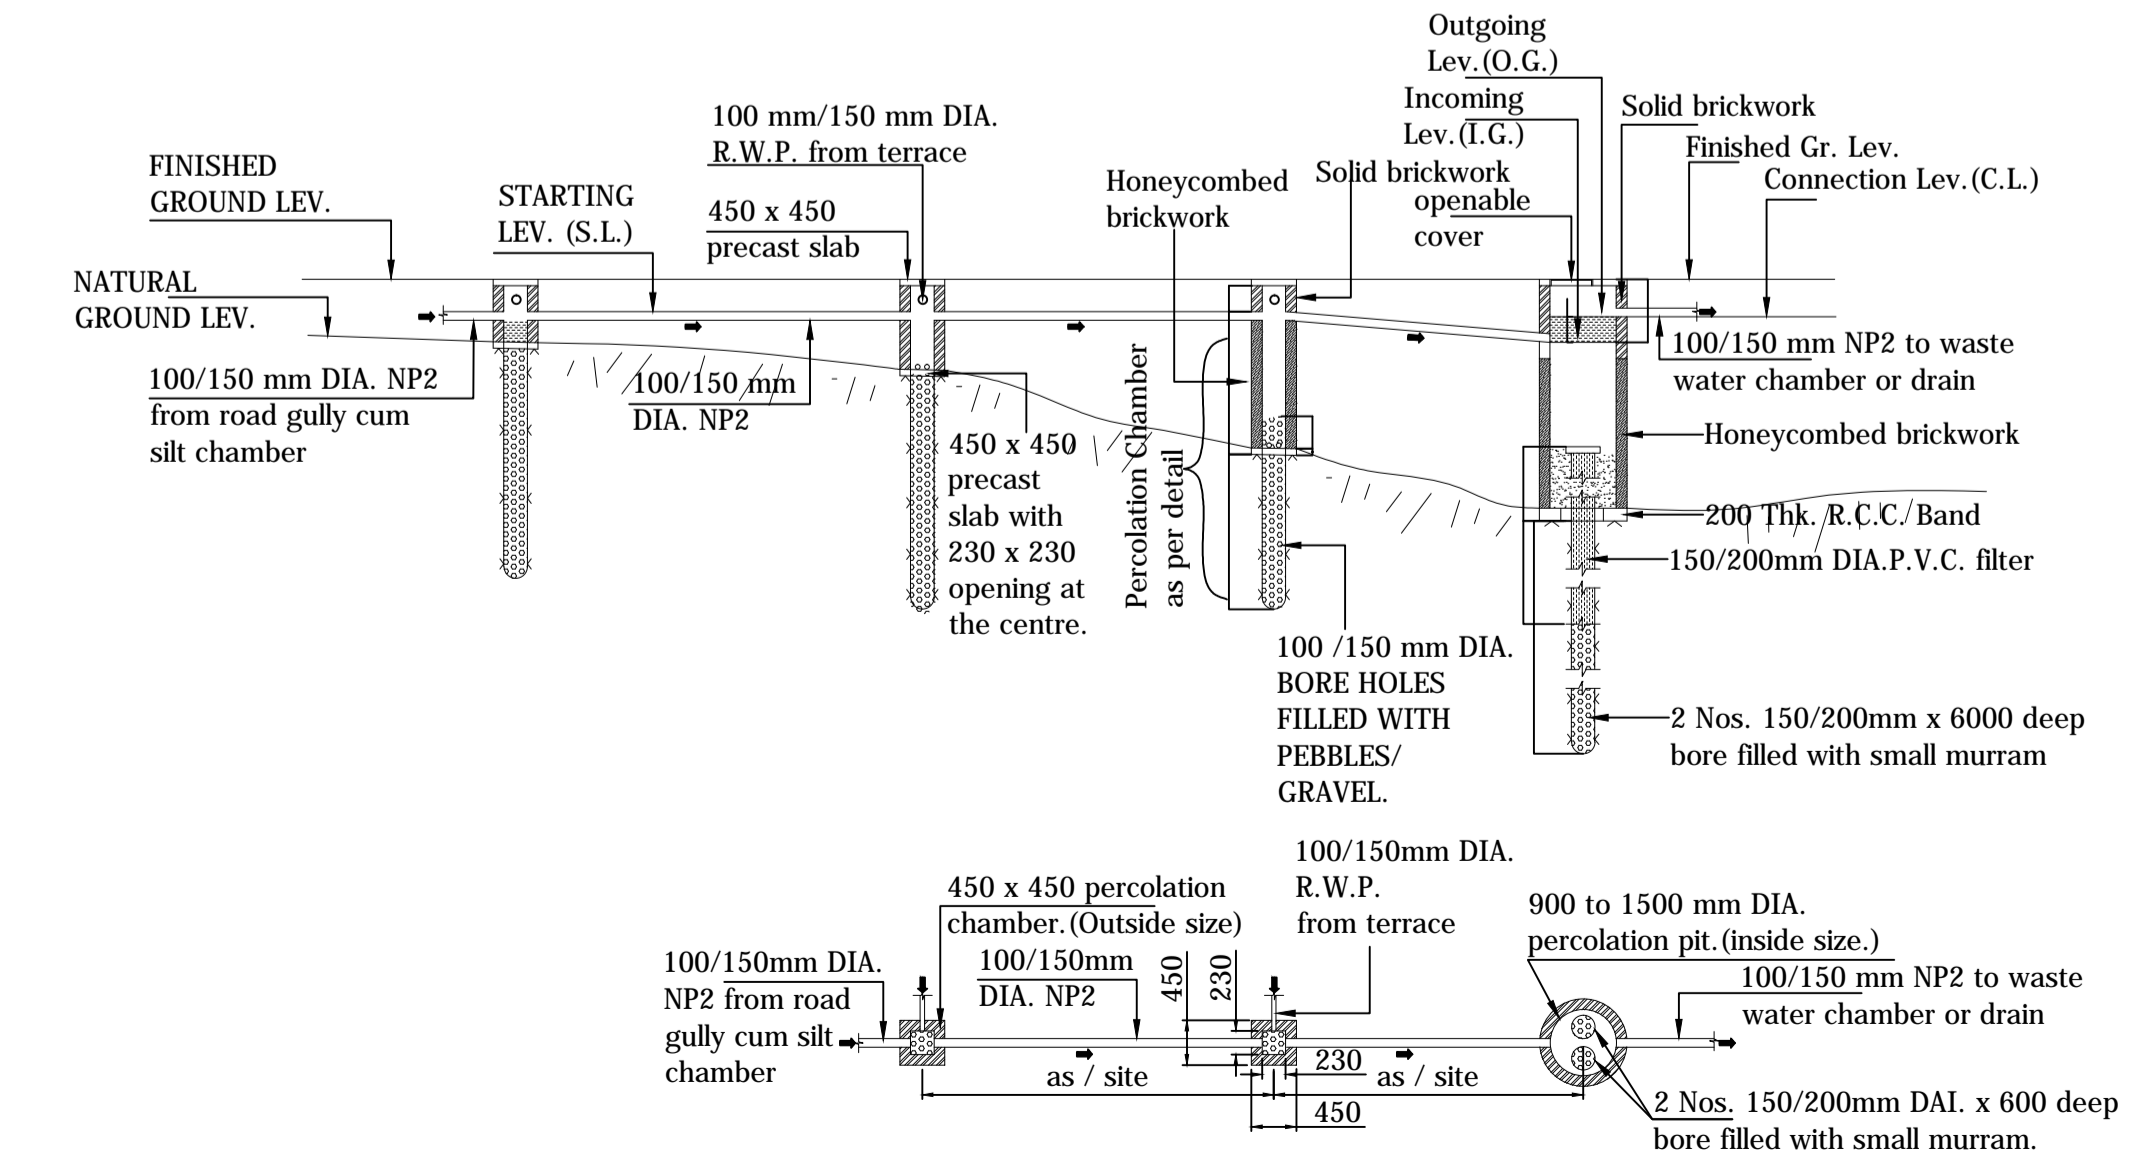

SURFACE WATER PERCOLATION SYSTEM TO SUB-SOIL

PROPOSED MULTISTORIED COMMERCIAL BUILDING OF
CONSULTANT
SIGNATURE OF OWNER / POWER OF ATTORNEY HOLDER
SHEET NO. - 02 / 03 SCALE - 1:100

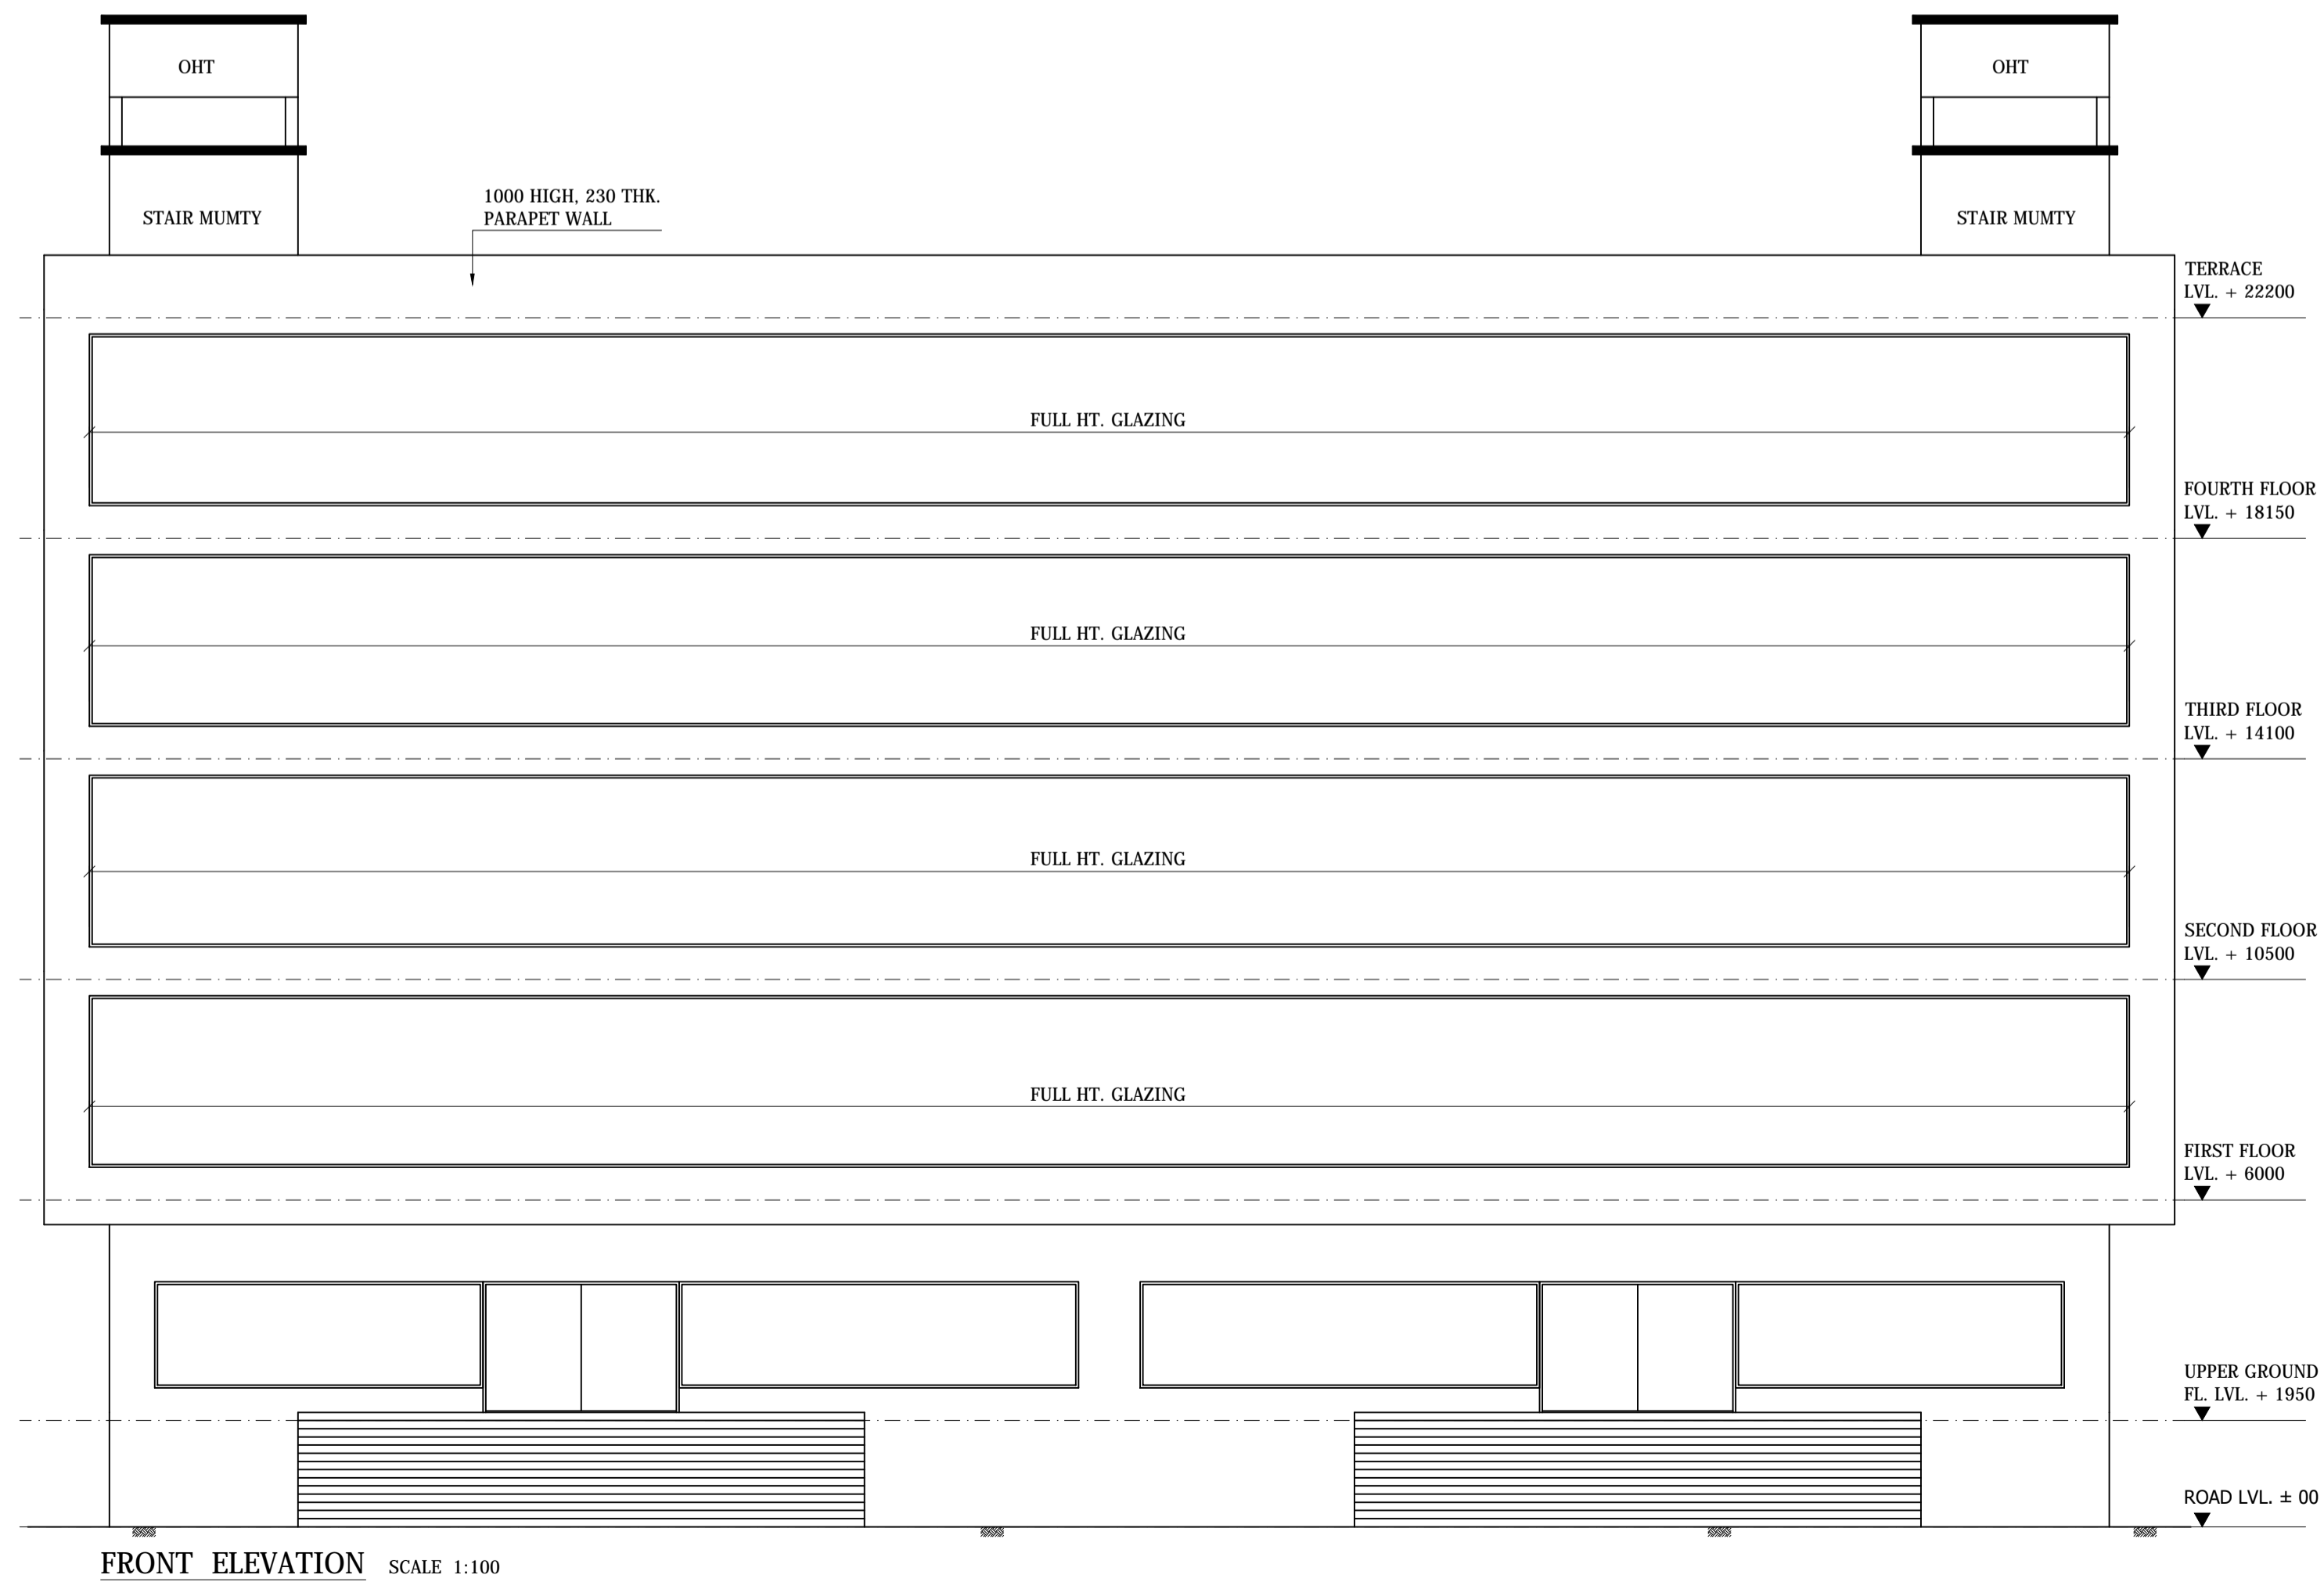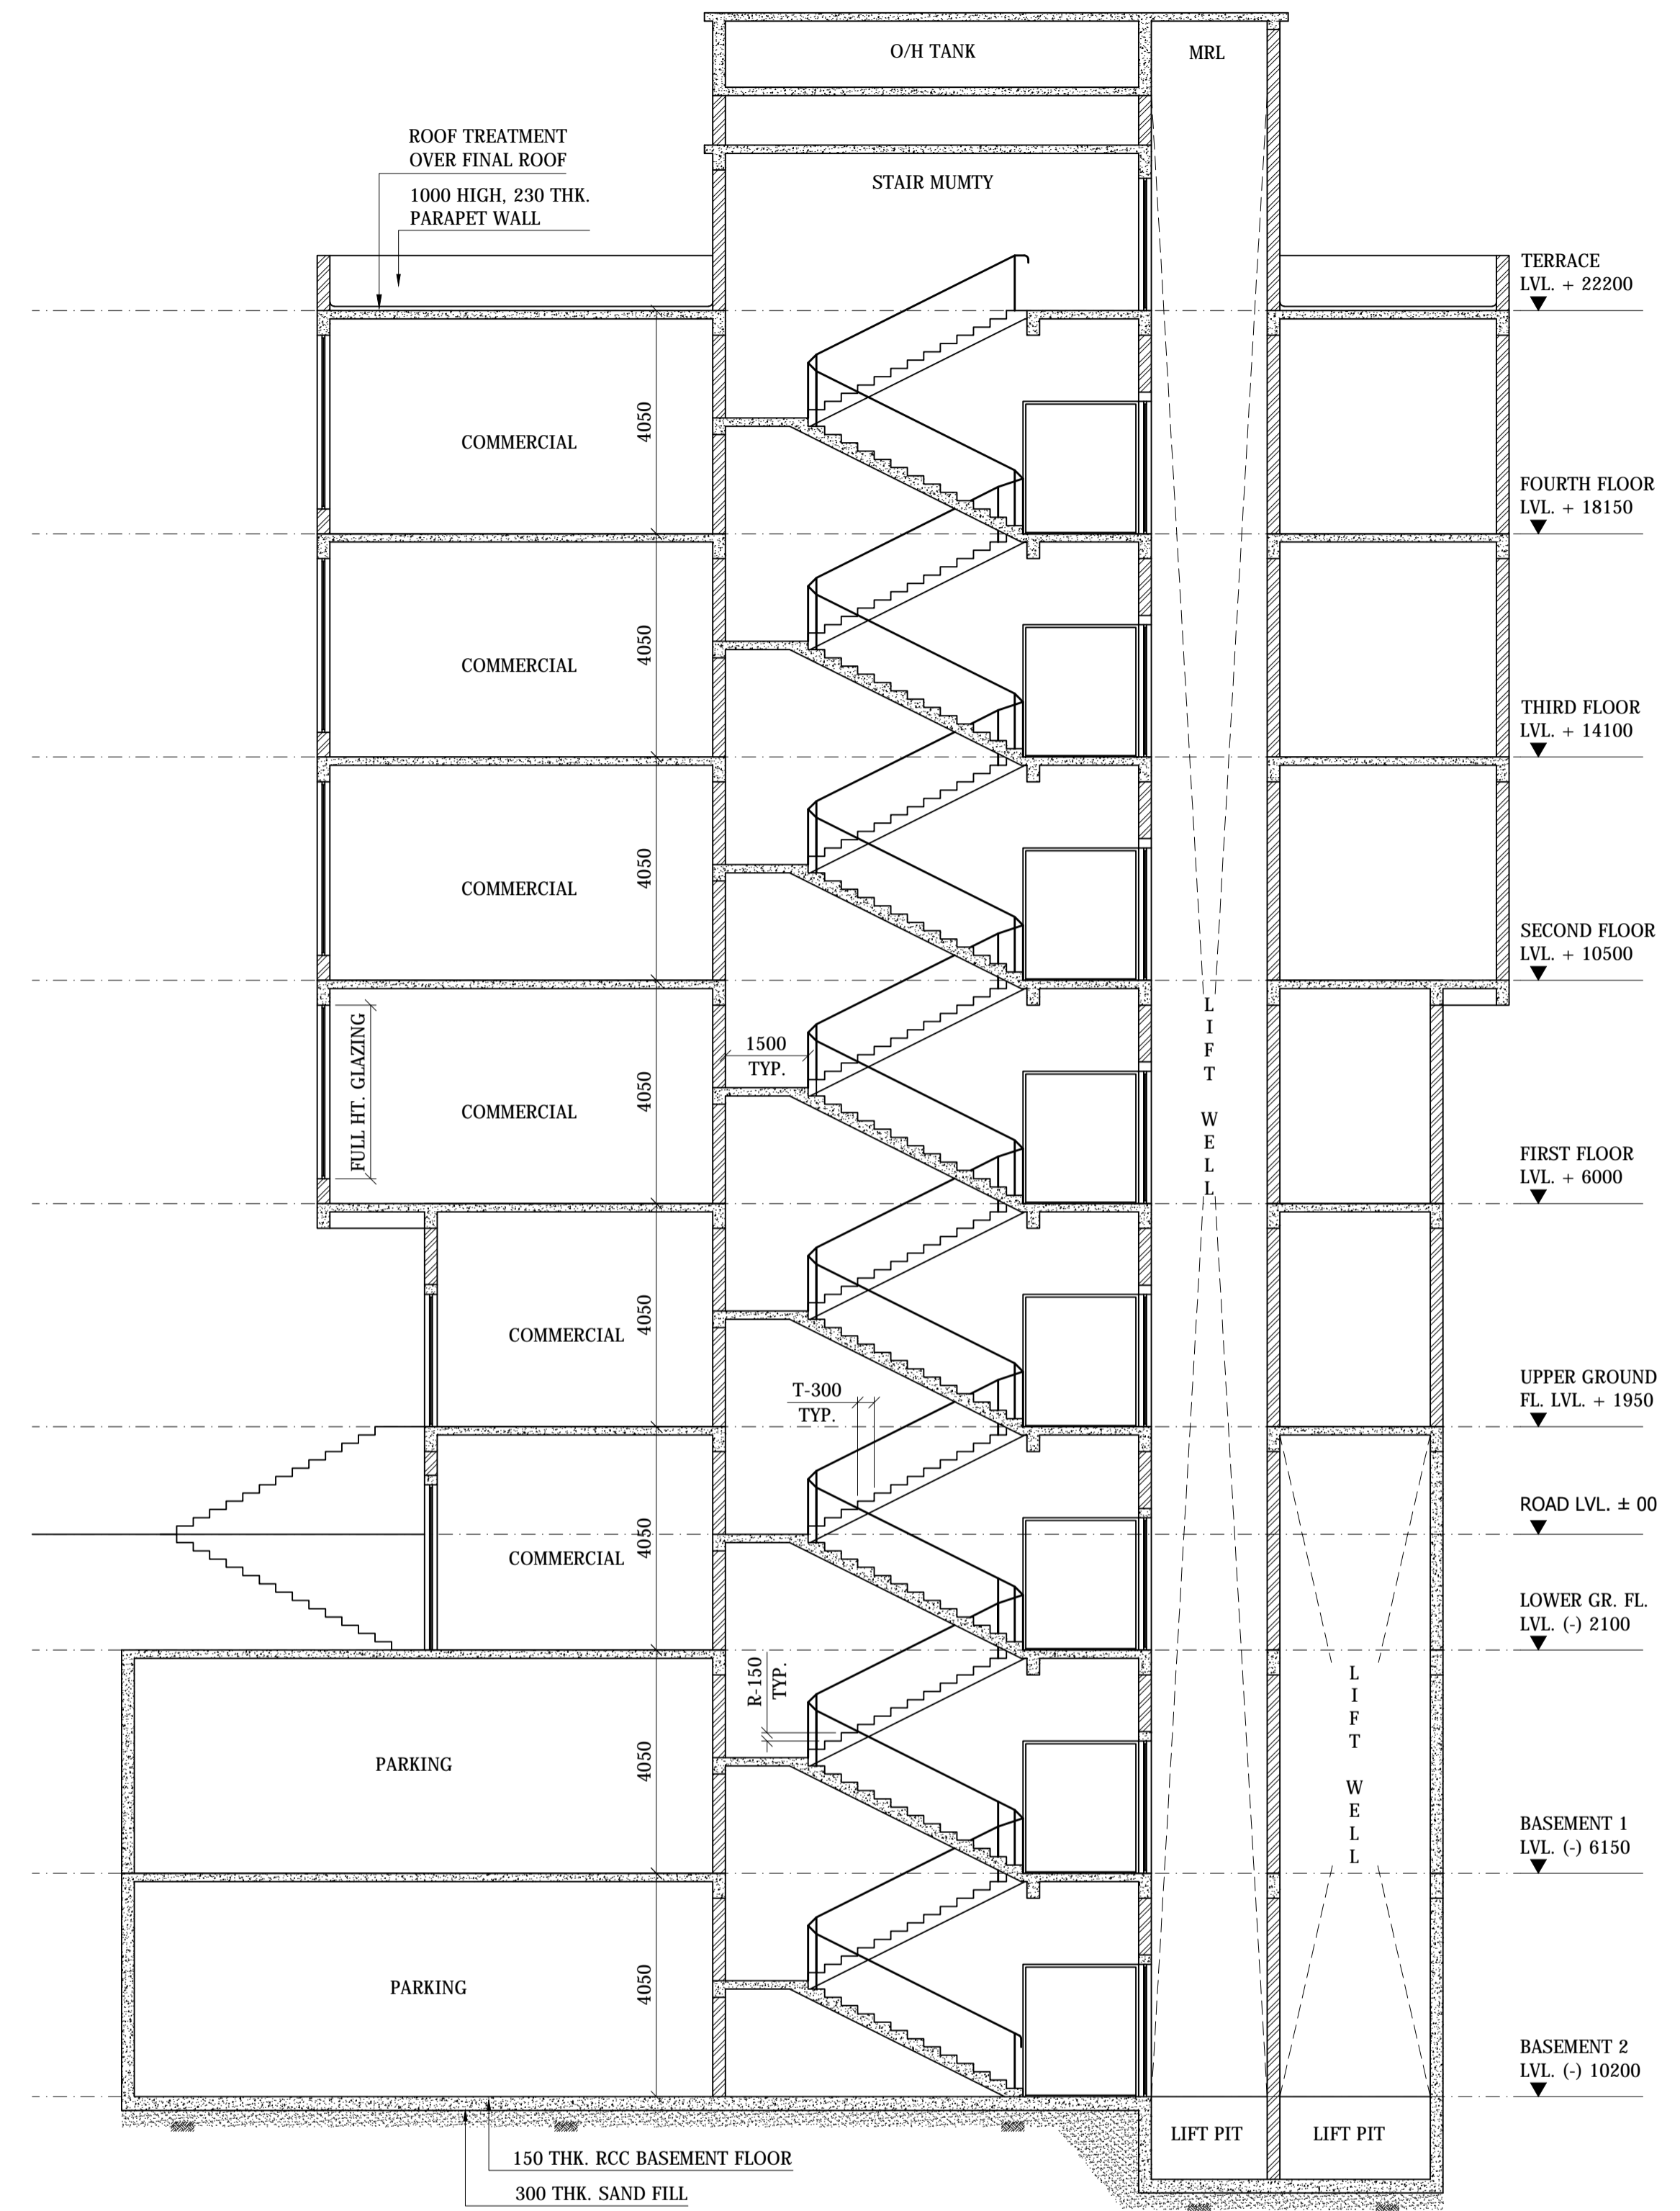

PROPOSED MULTISTORIED COMMERCIAL BUILDING OF	
CONSULTANT	
SIGNATURE OF OWNER / POWER OF ATTORNY HOLDER	
SHEET NO. -- 03 / 03	SCALE - 1:100