


BASEMENT FLOOR PLAN SCALE - 1:100

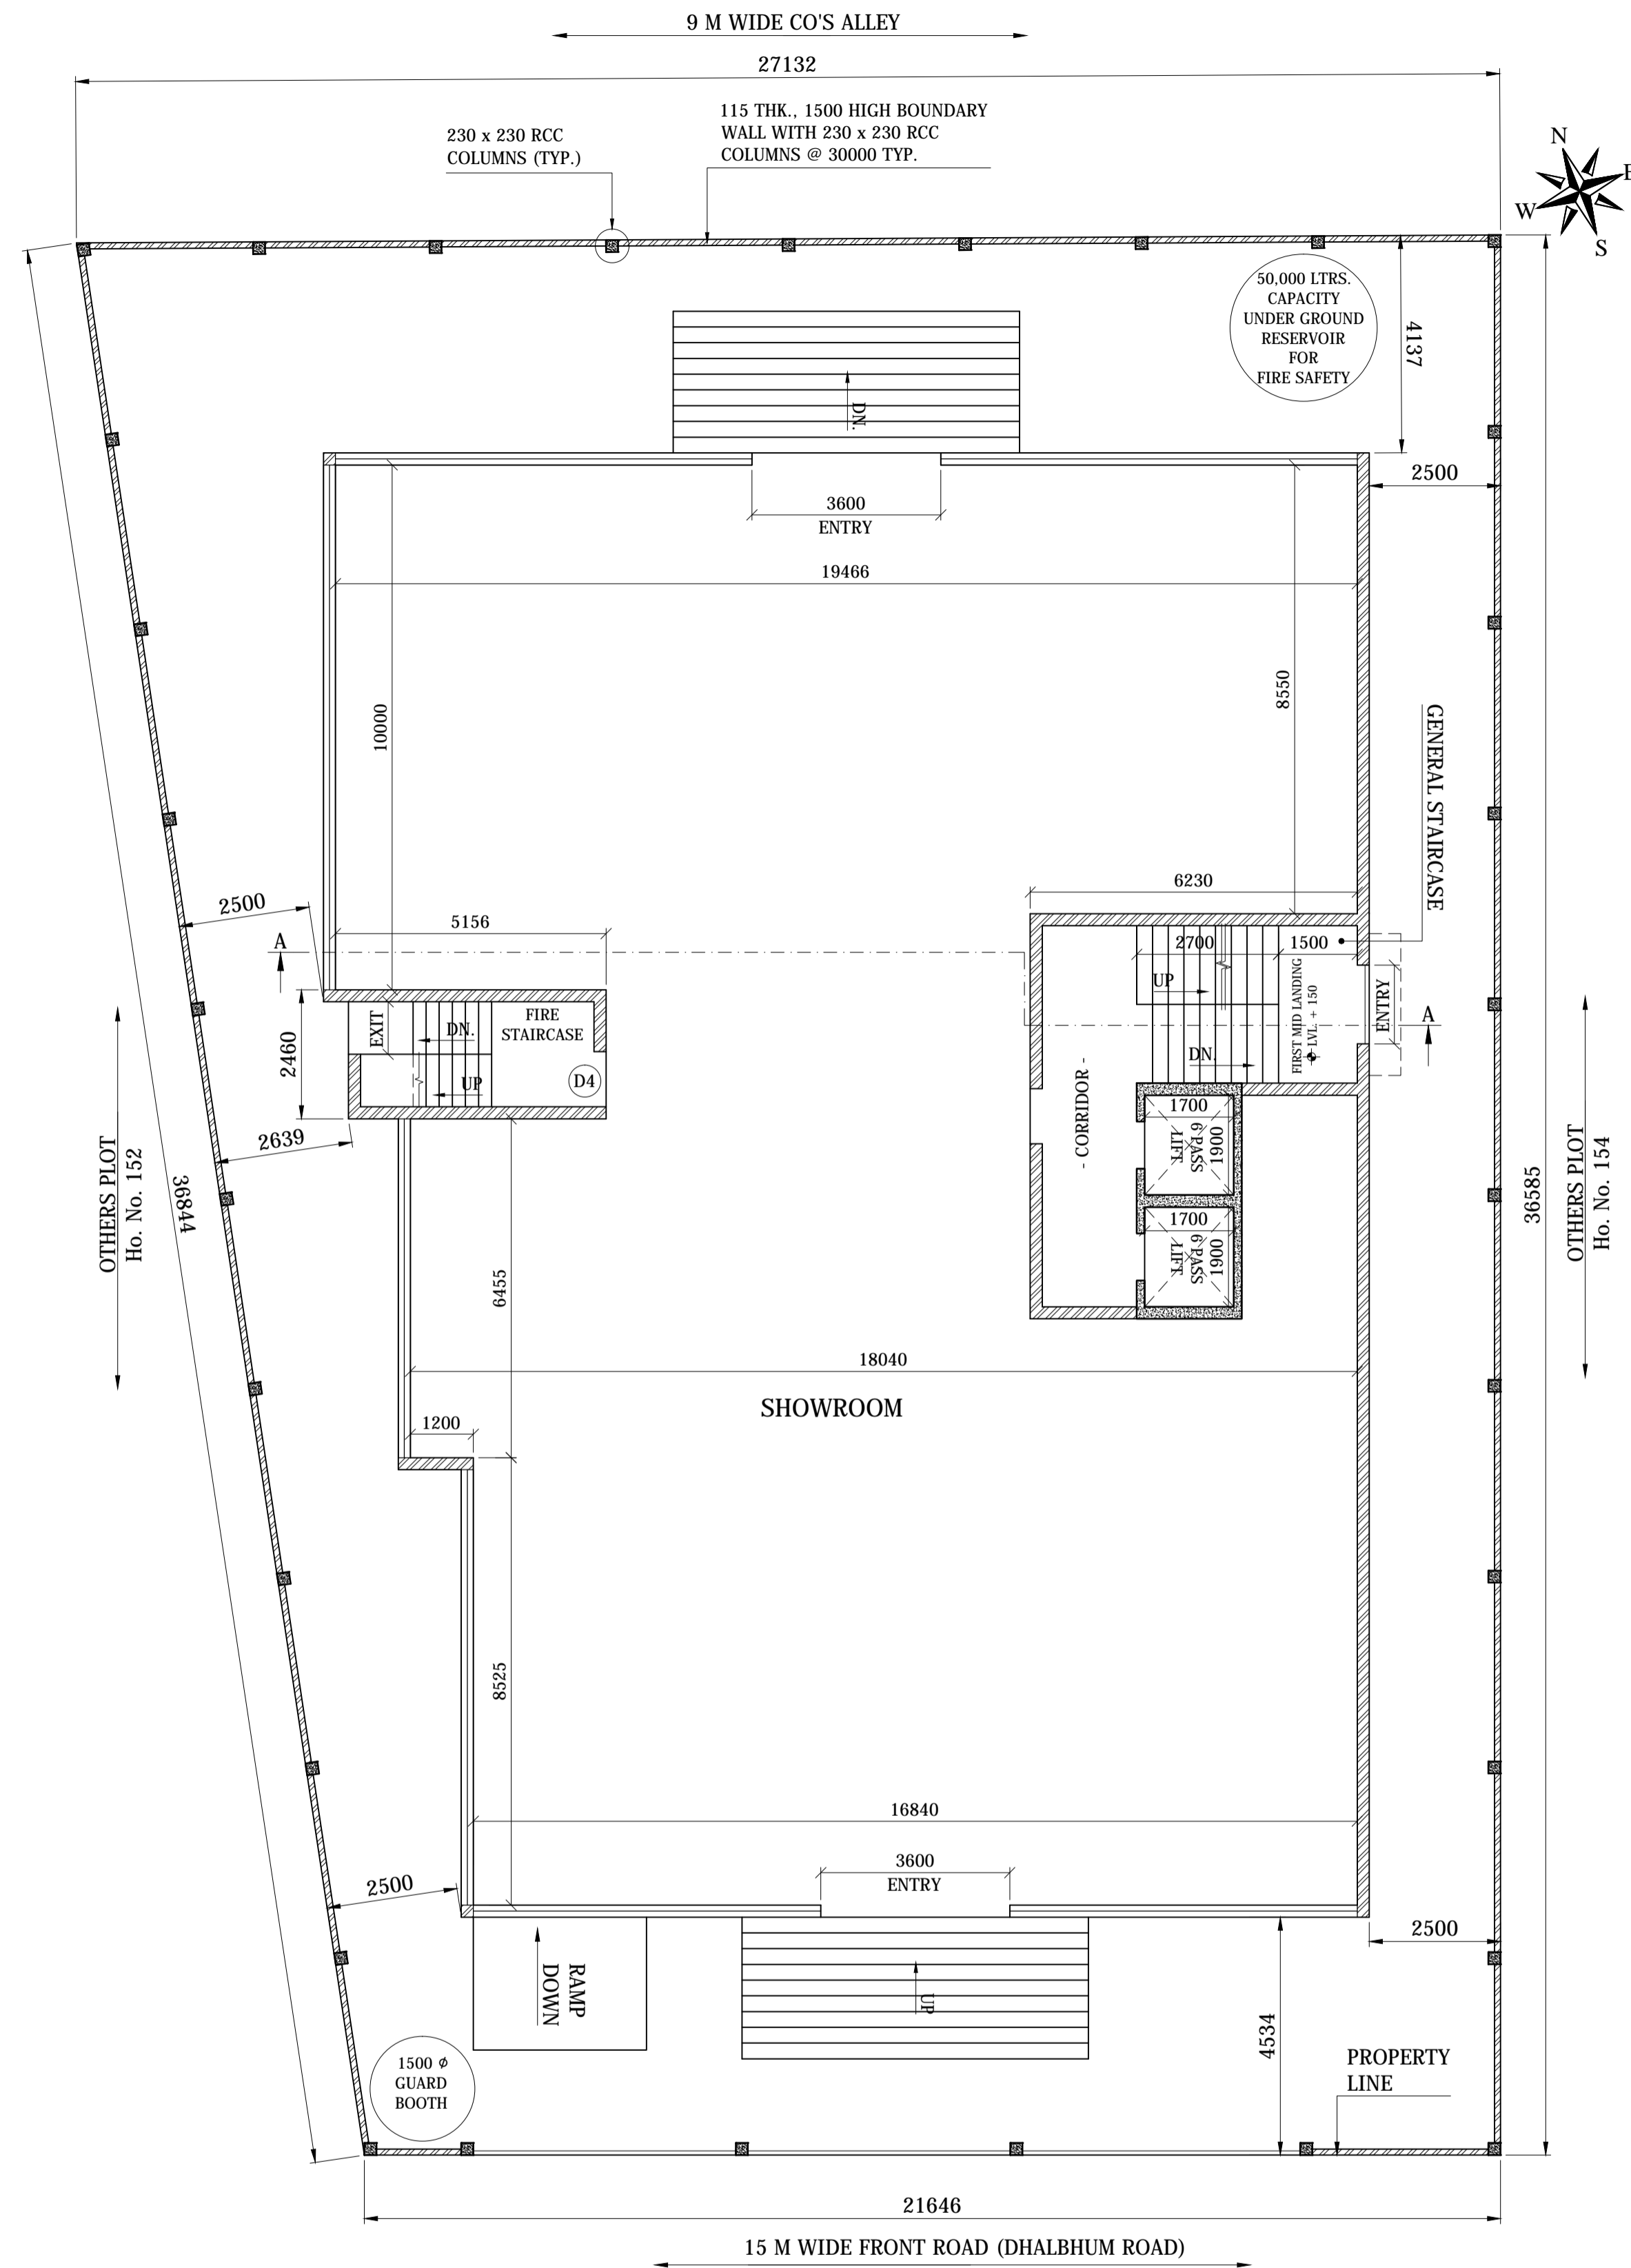

SITE & GROUND FLOOR PLAN SCALE - 1:100 AT (+) 1500 LVL.

- SPECIFICATIONS :-**
- * FOUNDATION :- AS/STRL.DTLS.
 - * SUPER STRUCTURE:- BRICK WORK 230 THK. (1:6) LINTEL, CHAJJA,STAIRCASE AS/ STRL.DTLS.
 - * FLOORING :- 100 THK. CEM.CONC.WITH 25 THK. I.P.S FLOORING
 - * ROOF :- R.C.C SLAB AS/STRL.DTLS.WITH AV. 115 THK. BRICKBATCOBAO ON TOP
 - * INNER FLOOR :- R.C.C SLAB AS/STRL.DTLS. WITH 25 THK. I.P.S FLOOR FINISH
 - * PLASTER :- 25 THK. CEM. PLASTER TO BE PROVIDED INSIDE & OUTSID BLDG.
 - * TOILET :- I.W.C/E.W.C SHOWERS WASH BASINS ETC. FIRST CLASS SANITARY FITTINGS






FOR OFFICE USE

PROPOSED MULTISTORIED RESIDENTIAL BUILDING OF
 Smt. JAYSHREE MISHRA, Smt. PUSHPA PATT JOSHI, Smt. RUPA KAR, Sri KESHAV TRIPATHY & Sri ANUP RANJAN

AT Ho. No. - 153, SAKCHI NEW PLANNING AREA JAMSHEDPUR. - 01

CONSULTANT

SIGNATURE OF OWNER /
 POWER OF ATTORNEY HOLDER

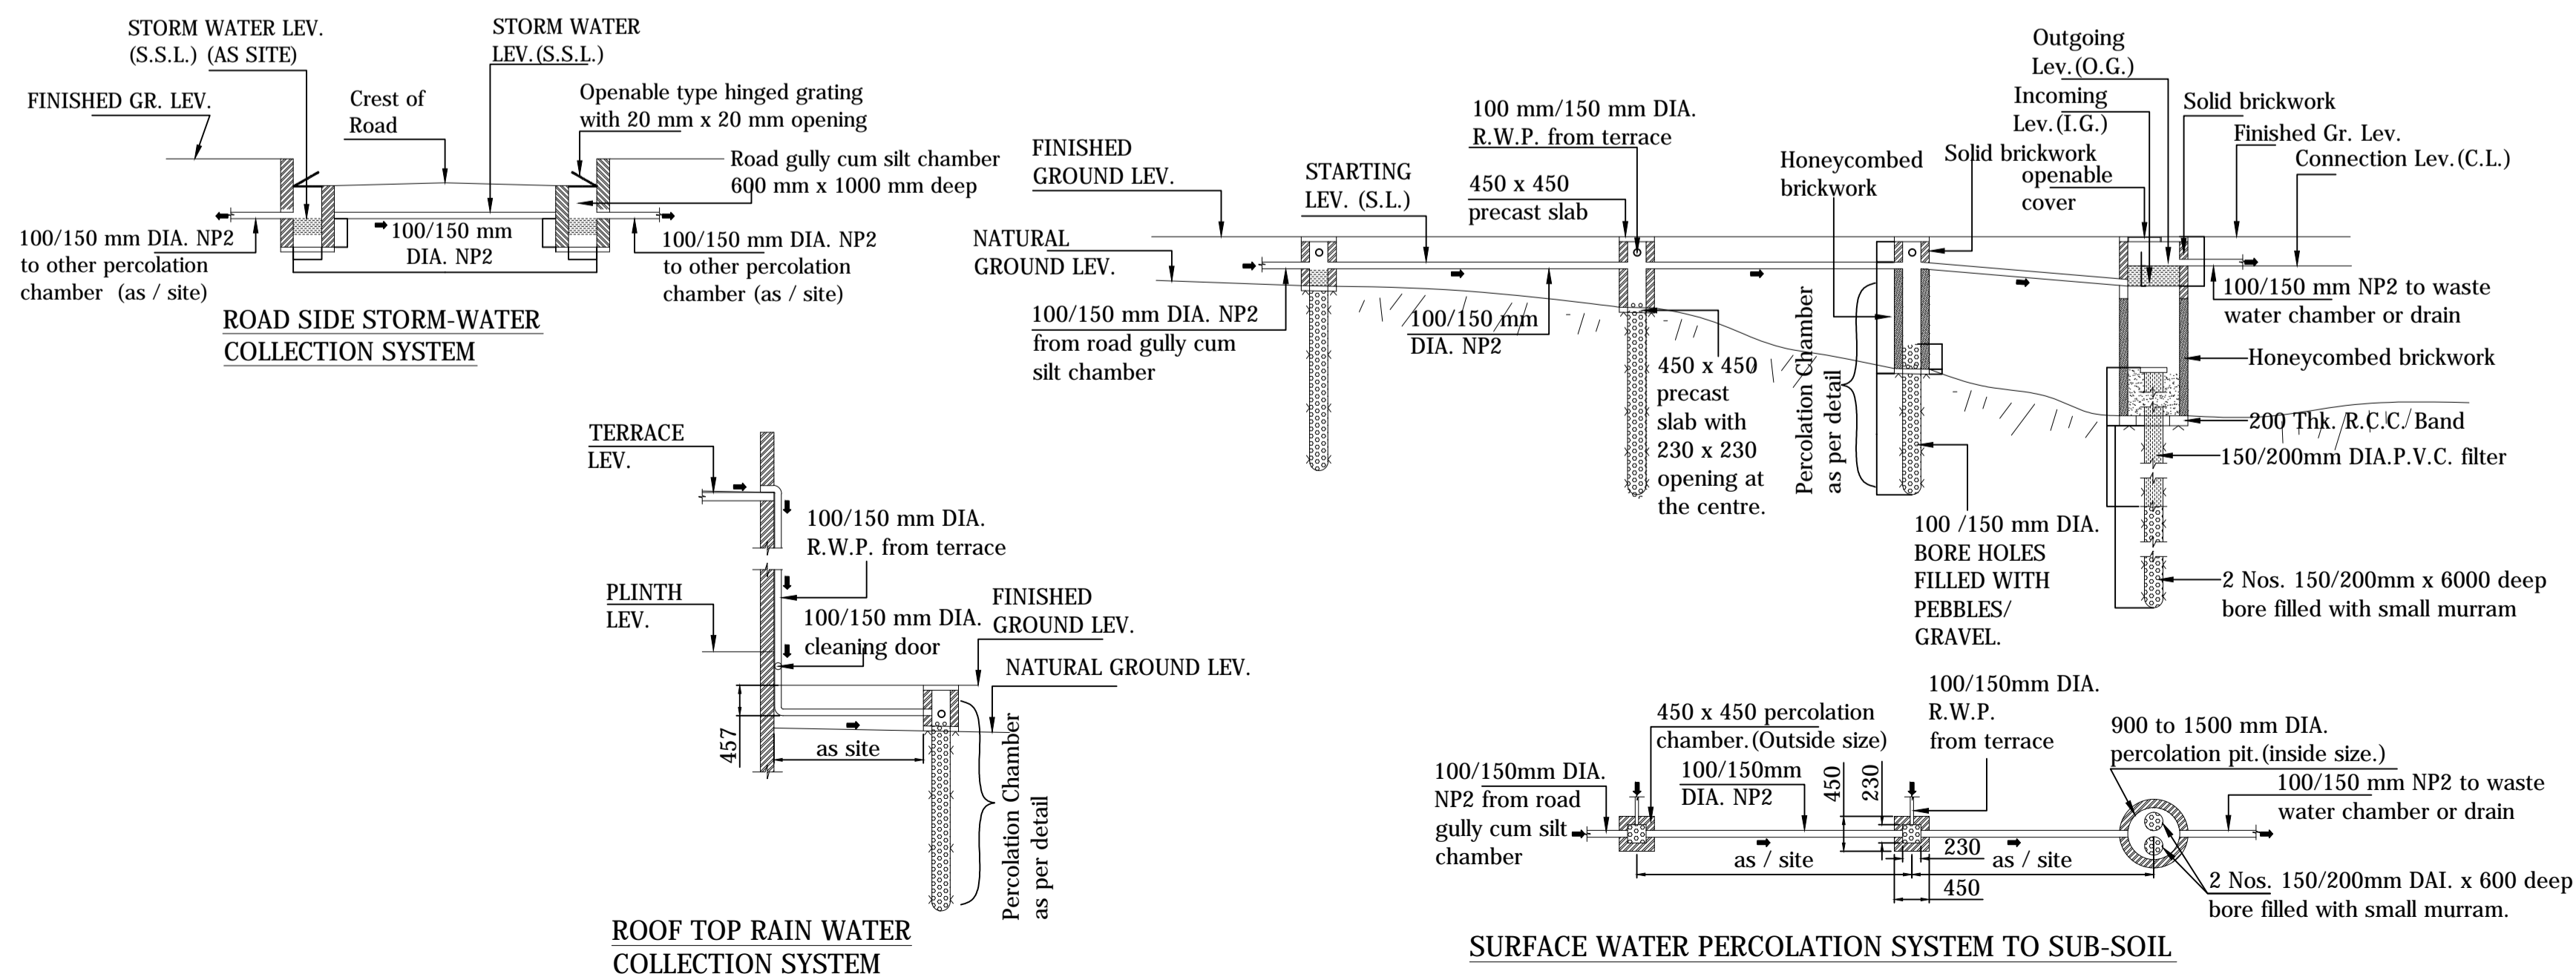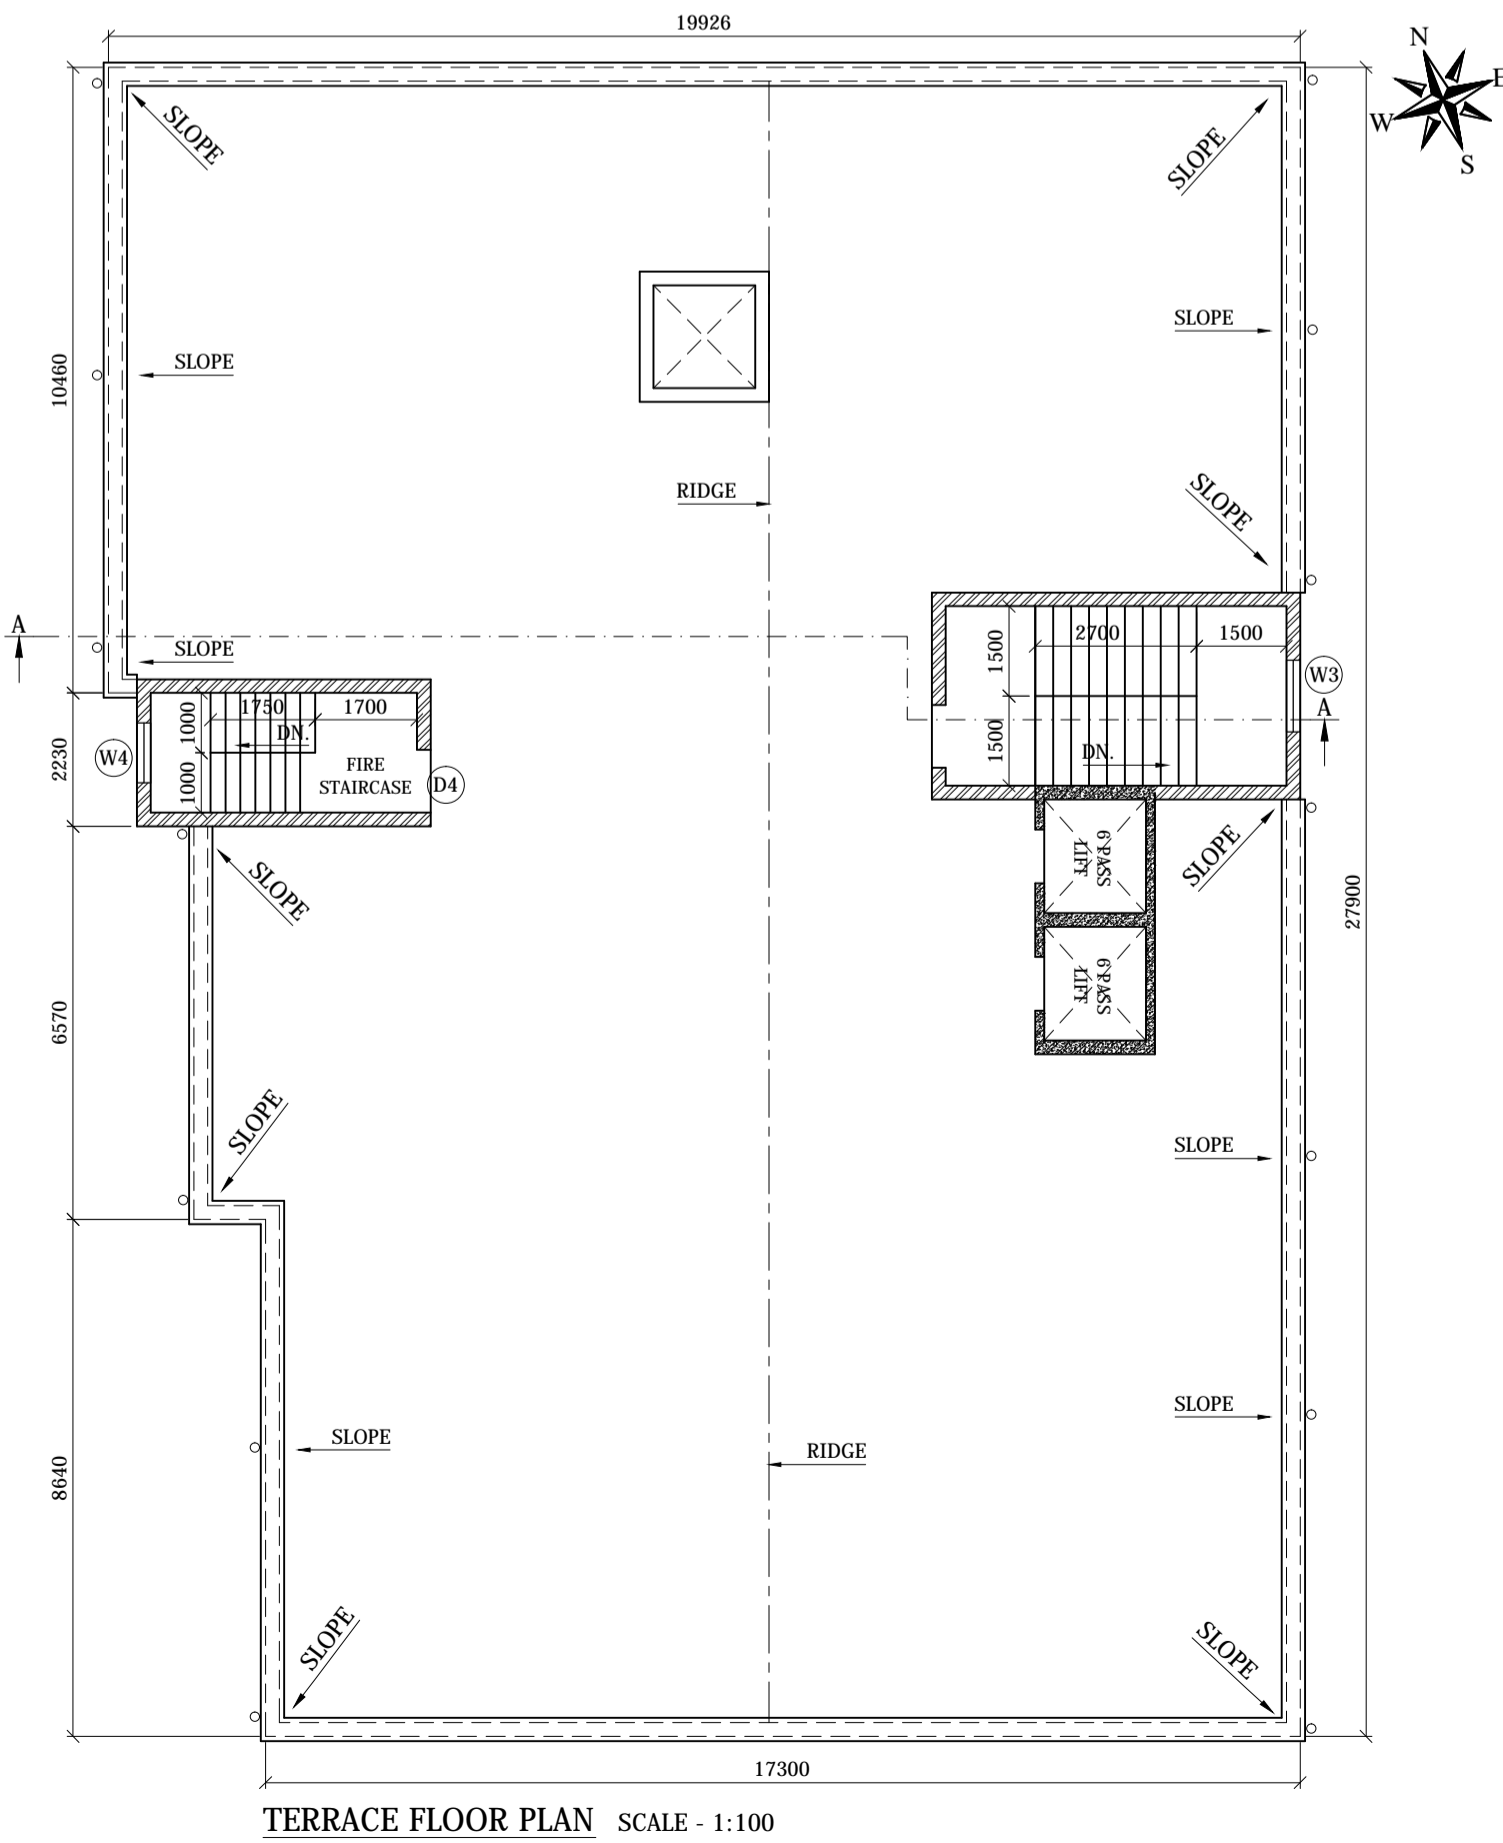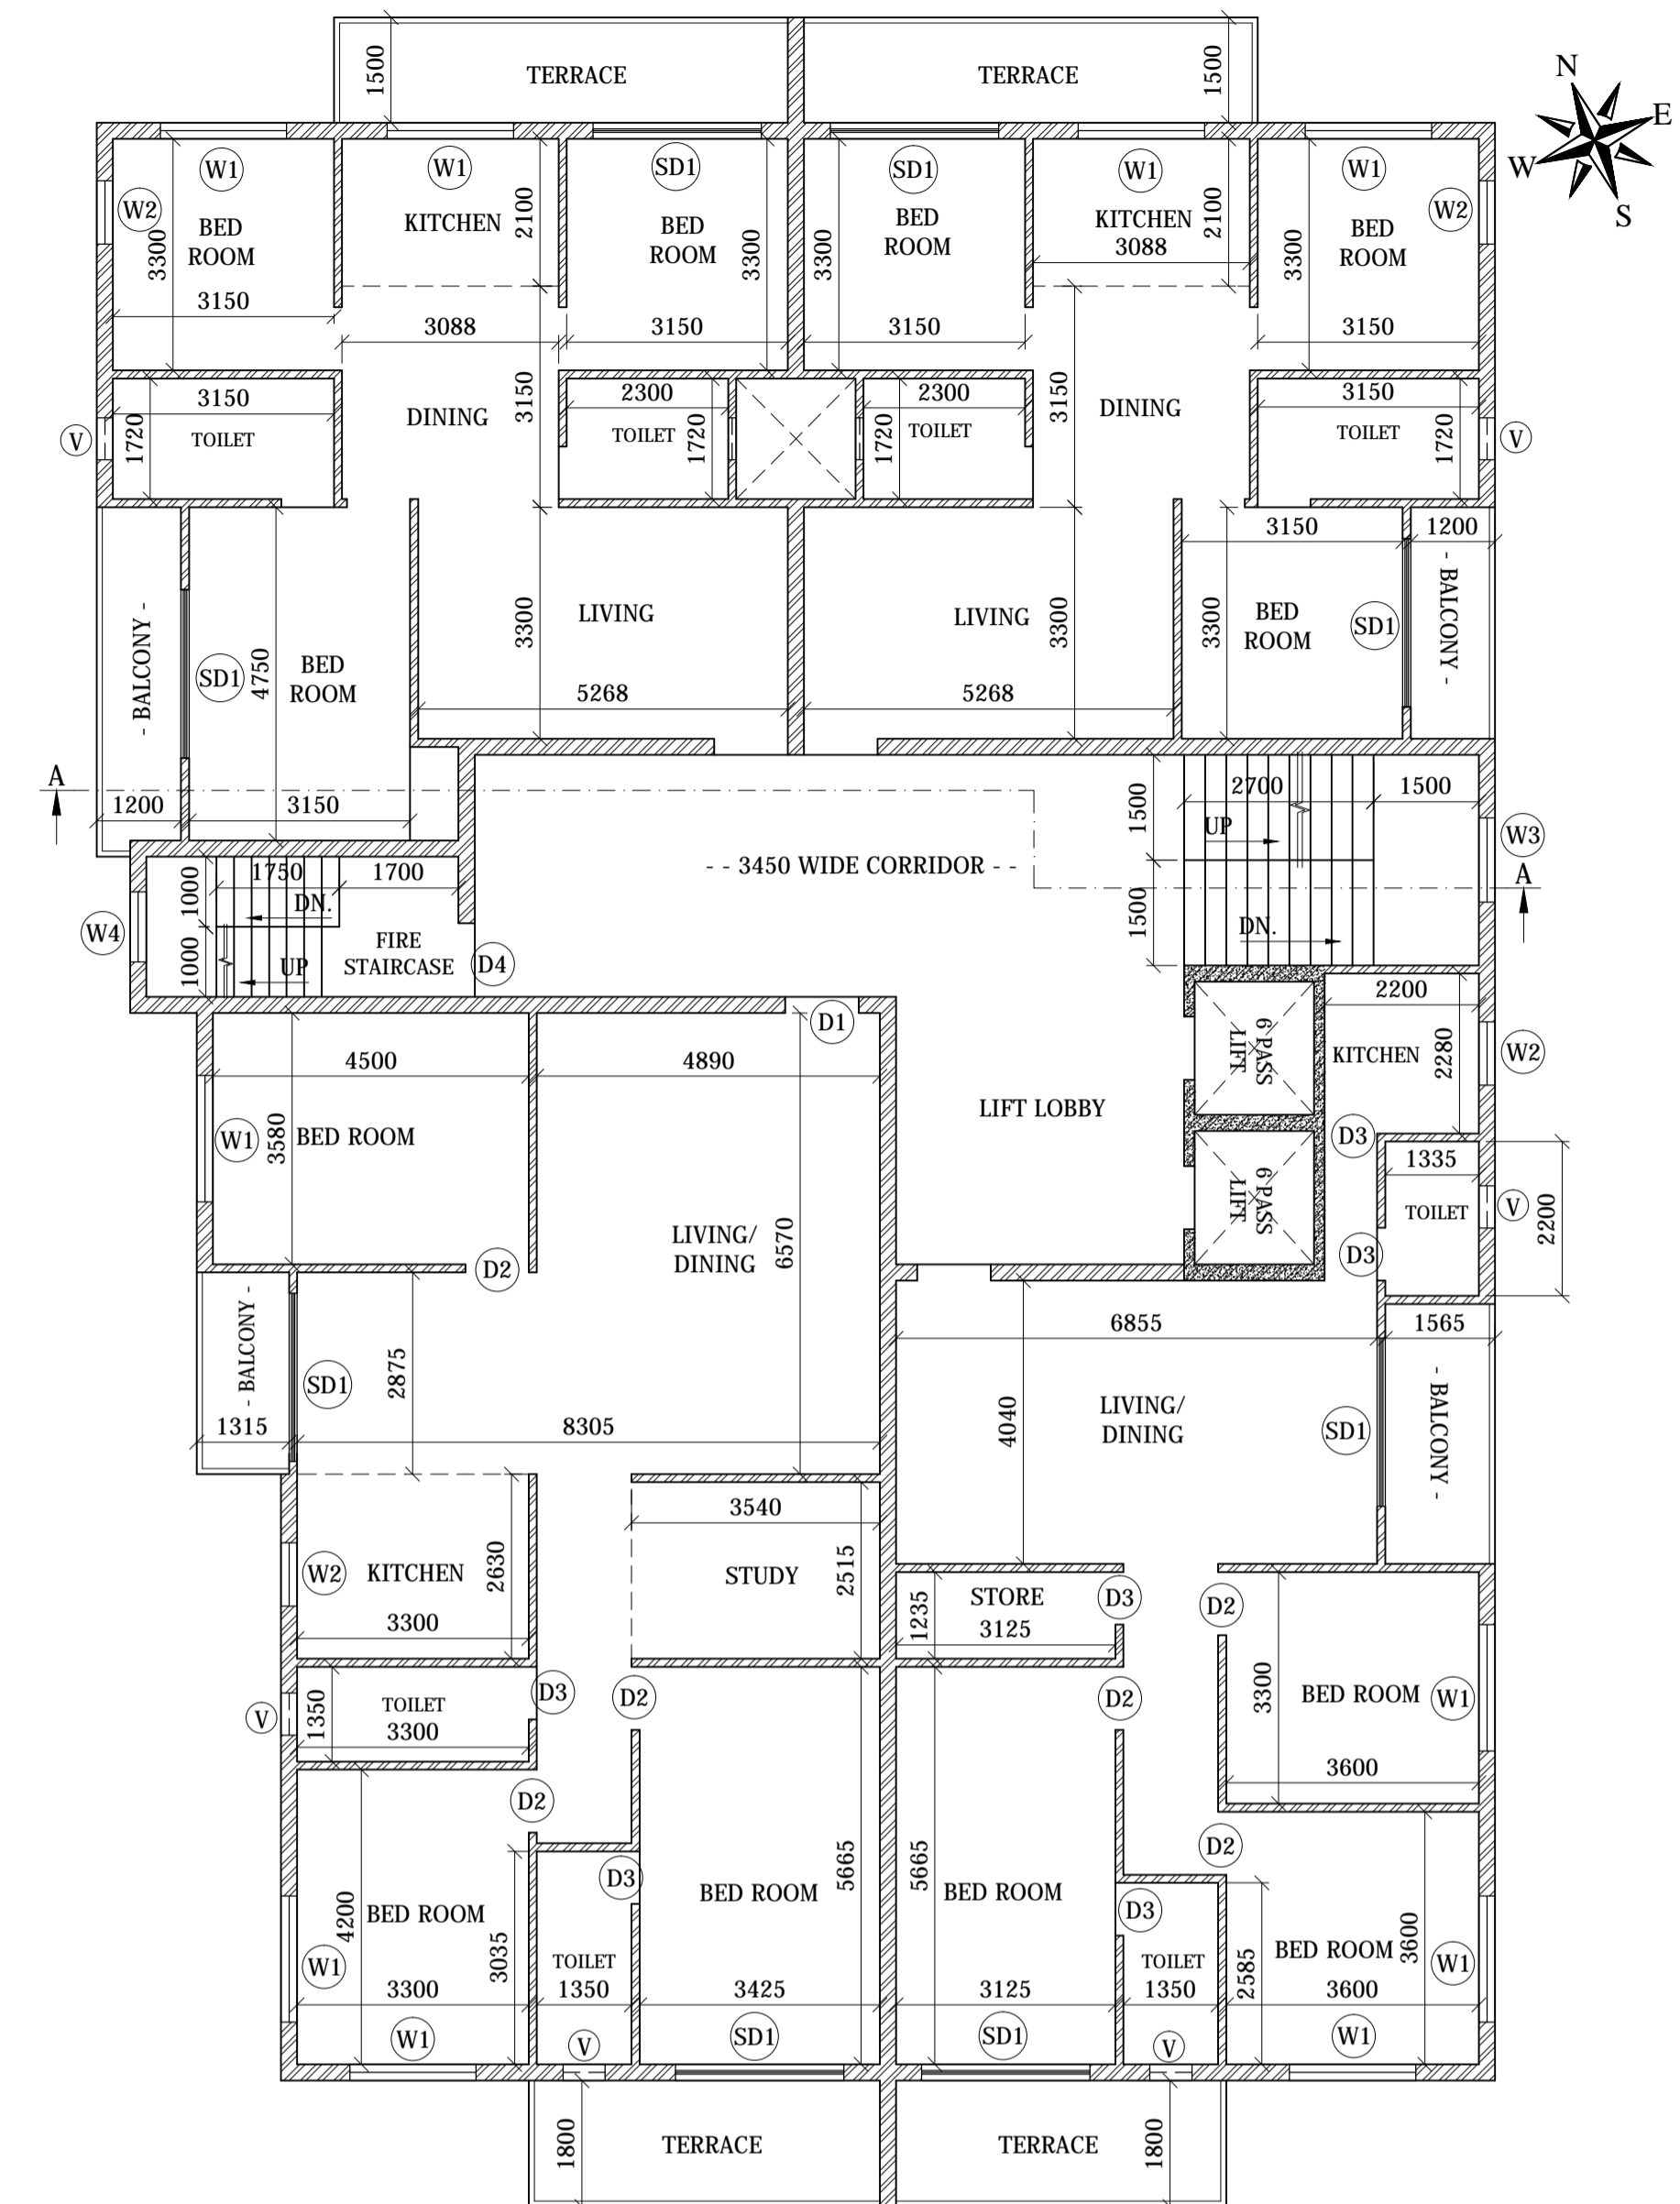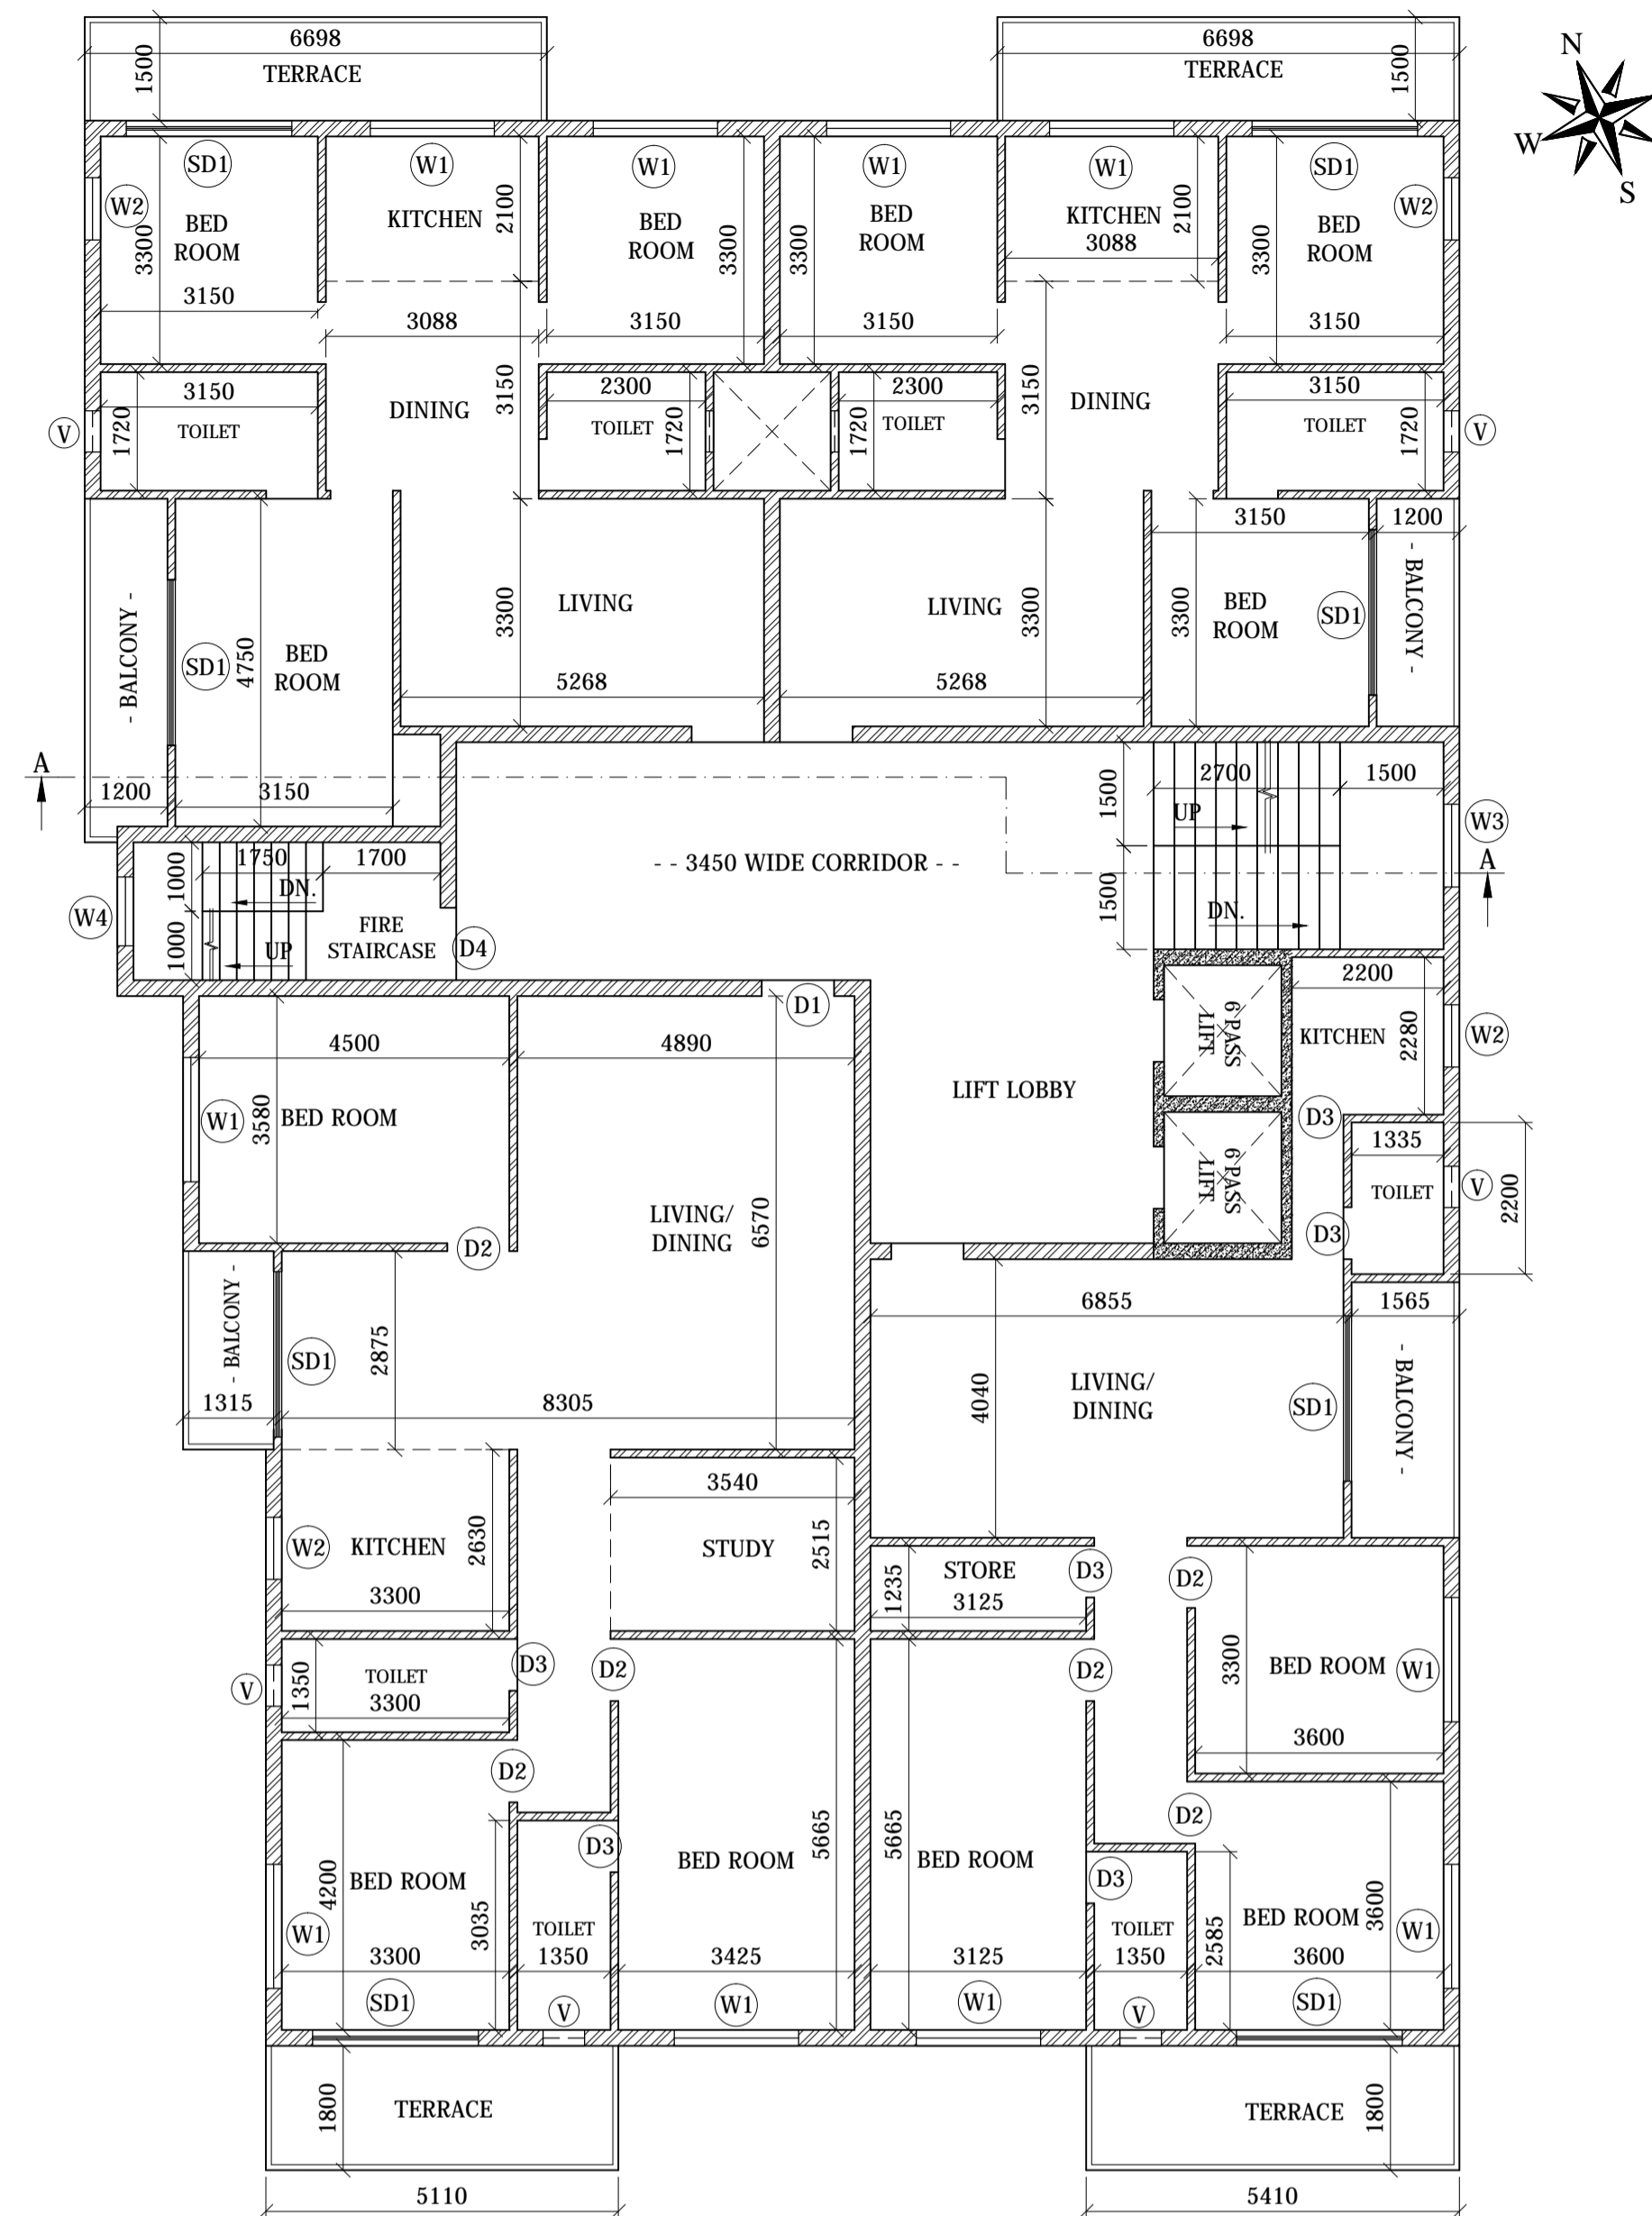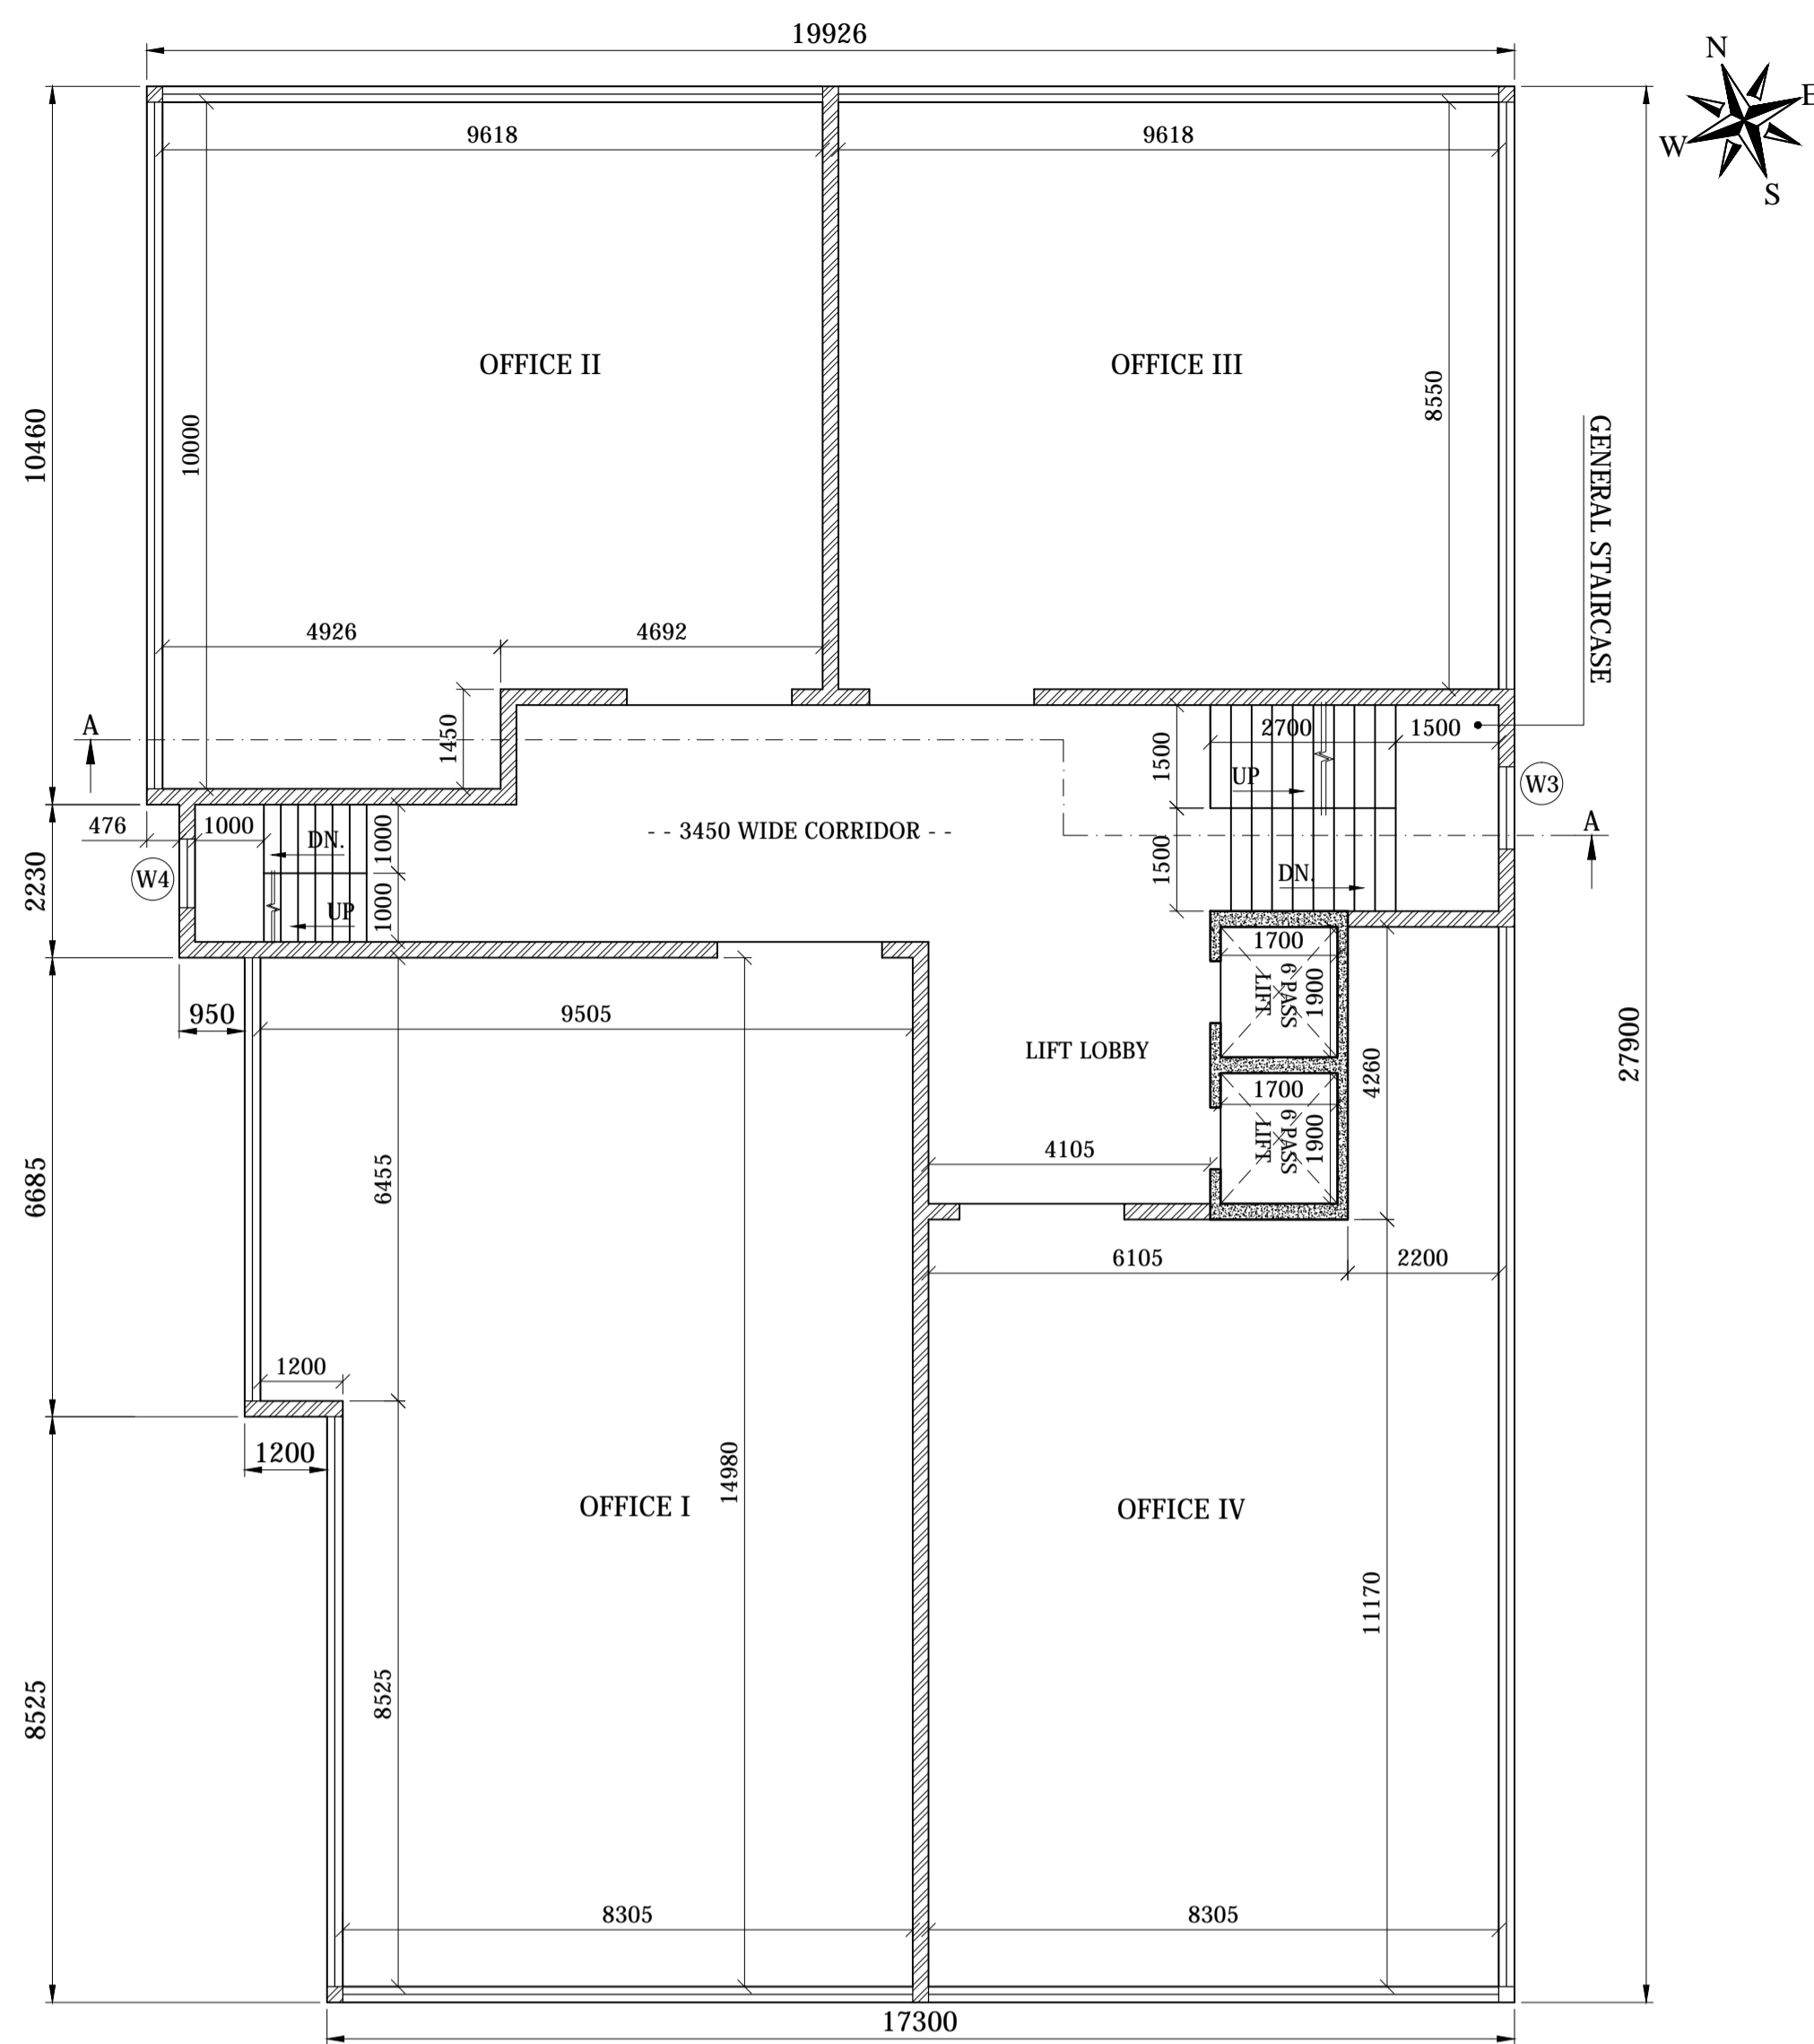


PROPOSED MULTISTORIED RESIDENTIAL BUILDING OF
 Smt. JAYSHREE MISHRA, Smt. PUSHPA PATT
 JOSHI, Smt. RUPA KAR, Sri KESHAV TRIPATHY &
 Sri ANUP RANJAN


AT Ho. No. - 153, SAKCHI NEW PLANNING AREA
 JAMSHEDPUR. - 01

CONSULTANT


SIGNATURE OF OWNER /
 POWER OF ATTORNEY HOLDER

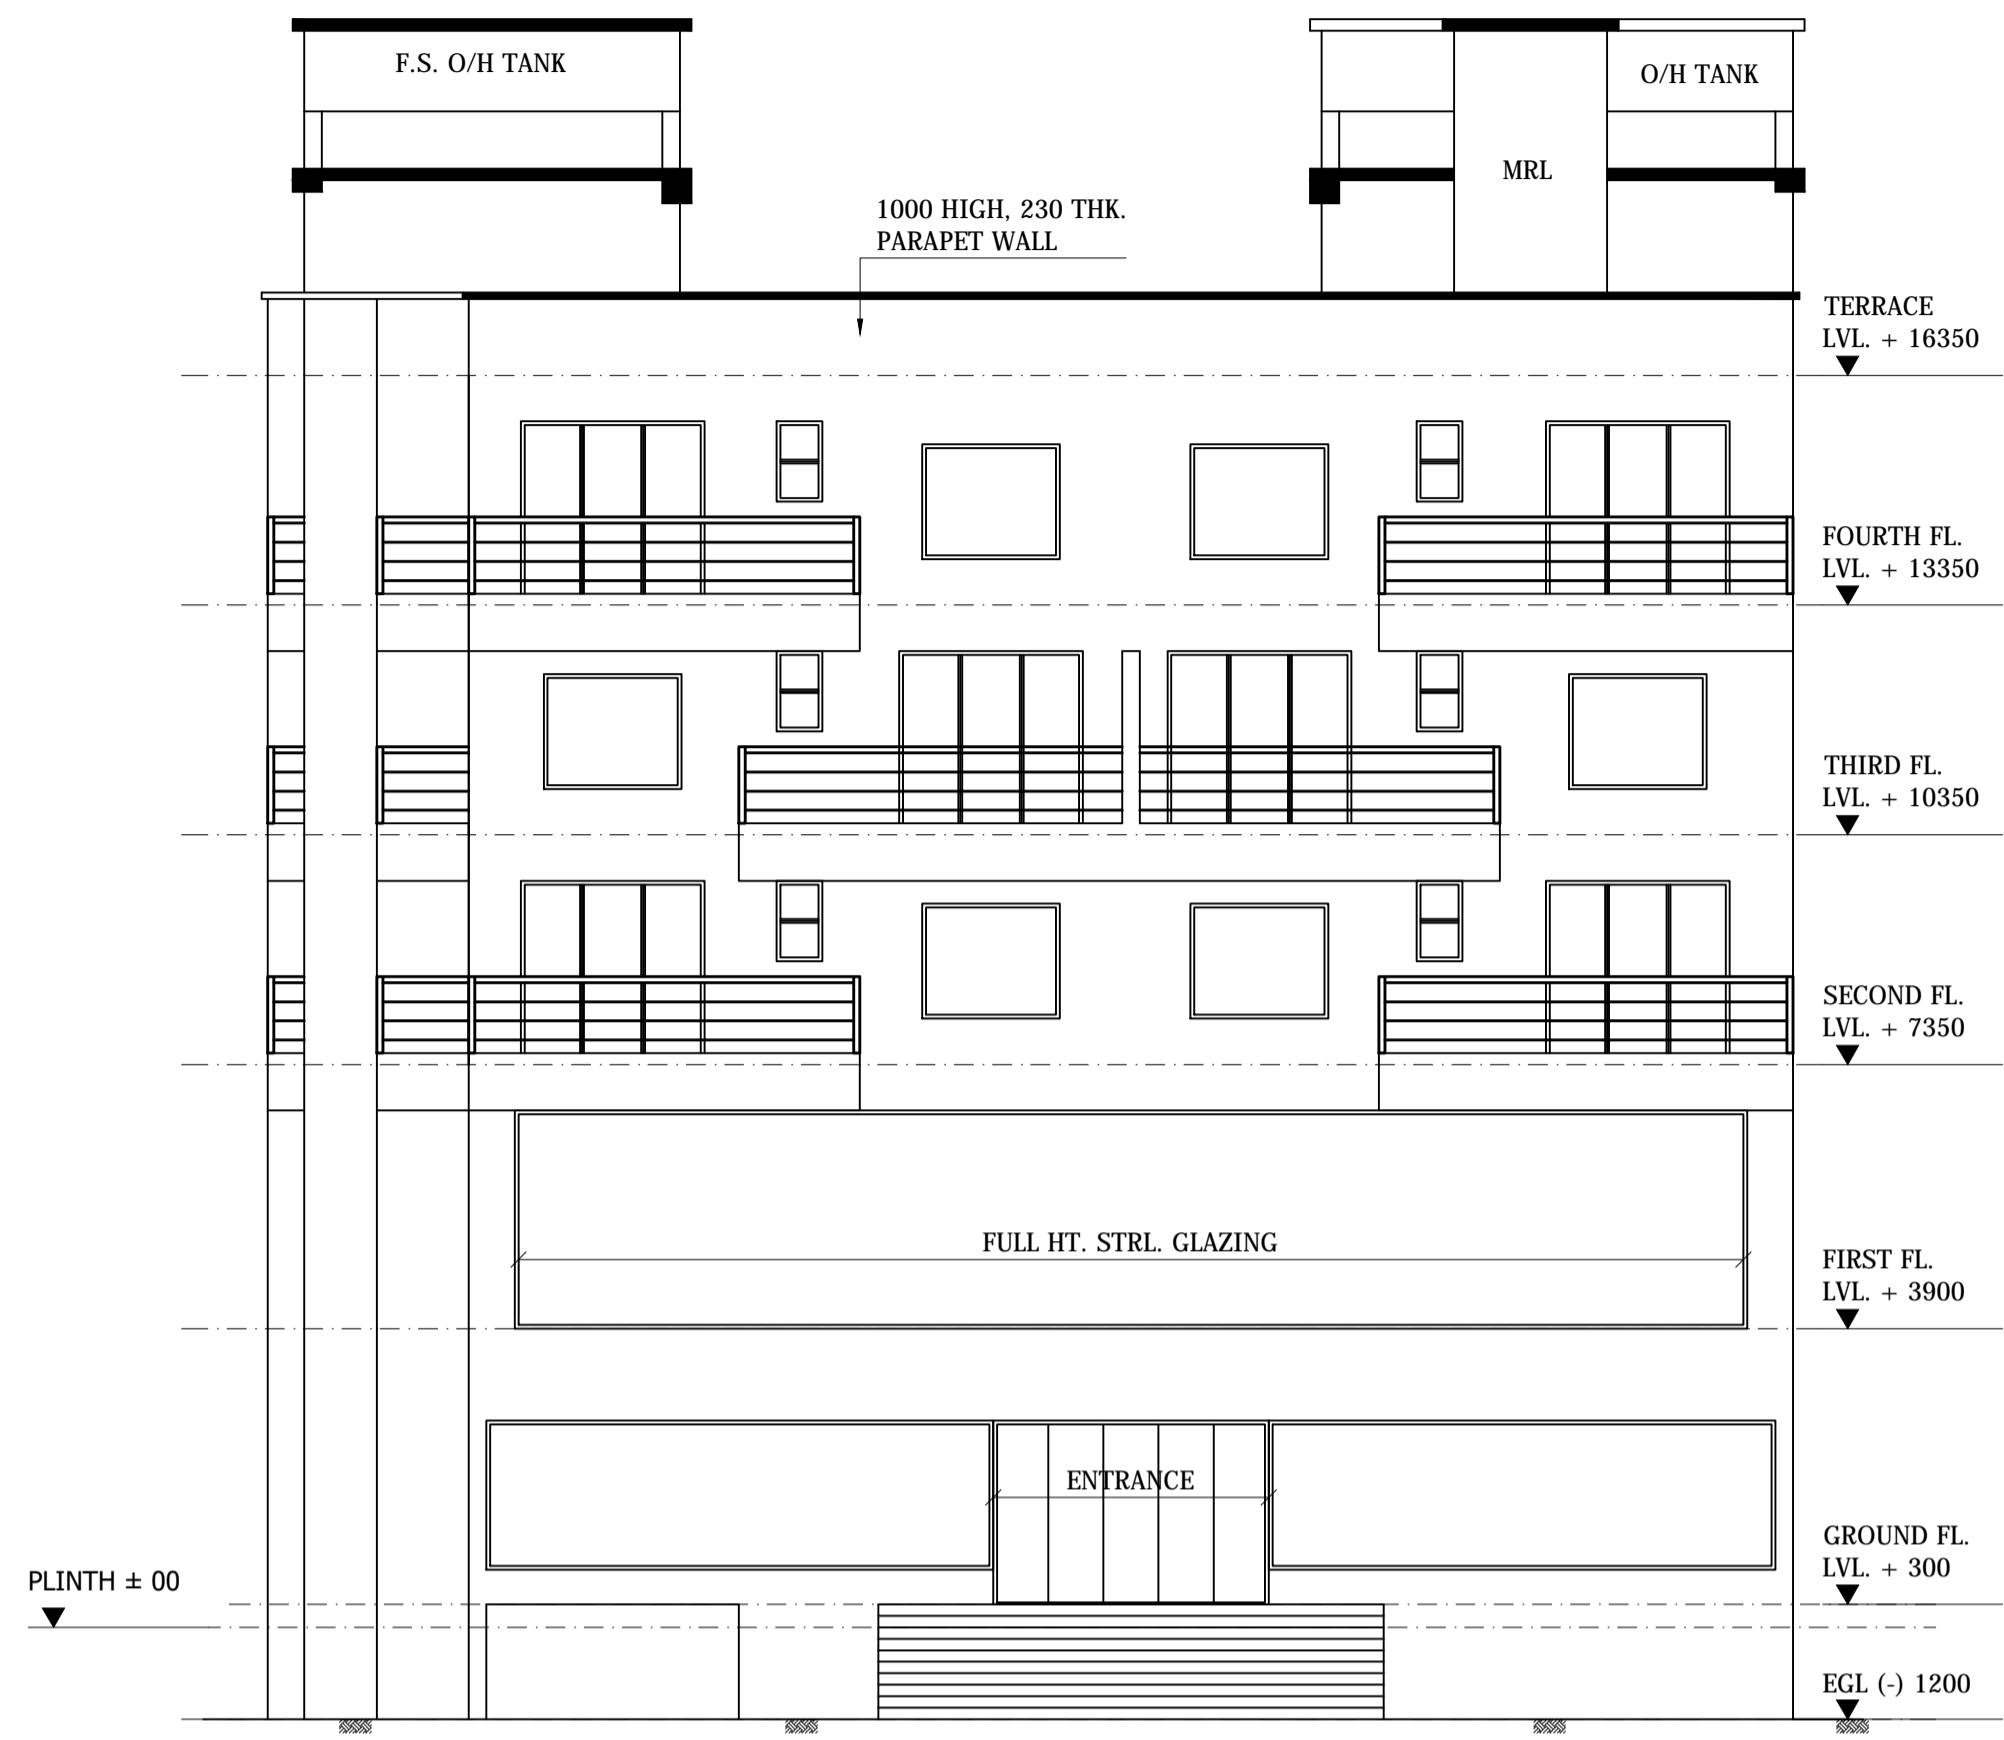


FRONT ELEVATION SCALE 1:100

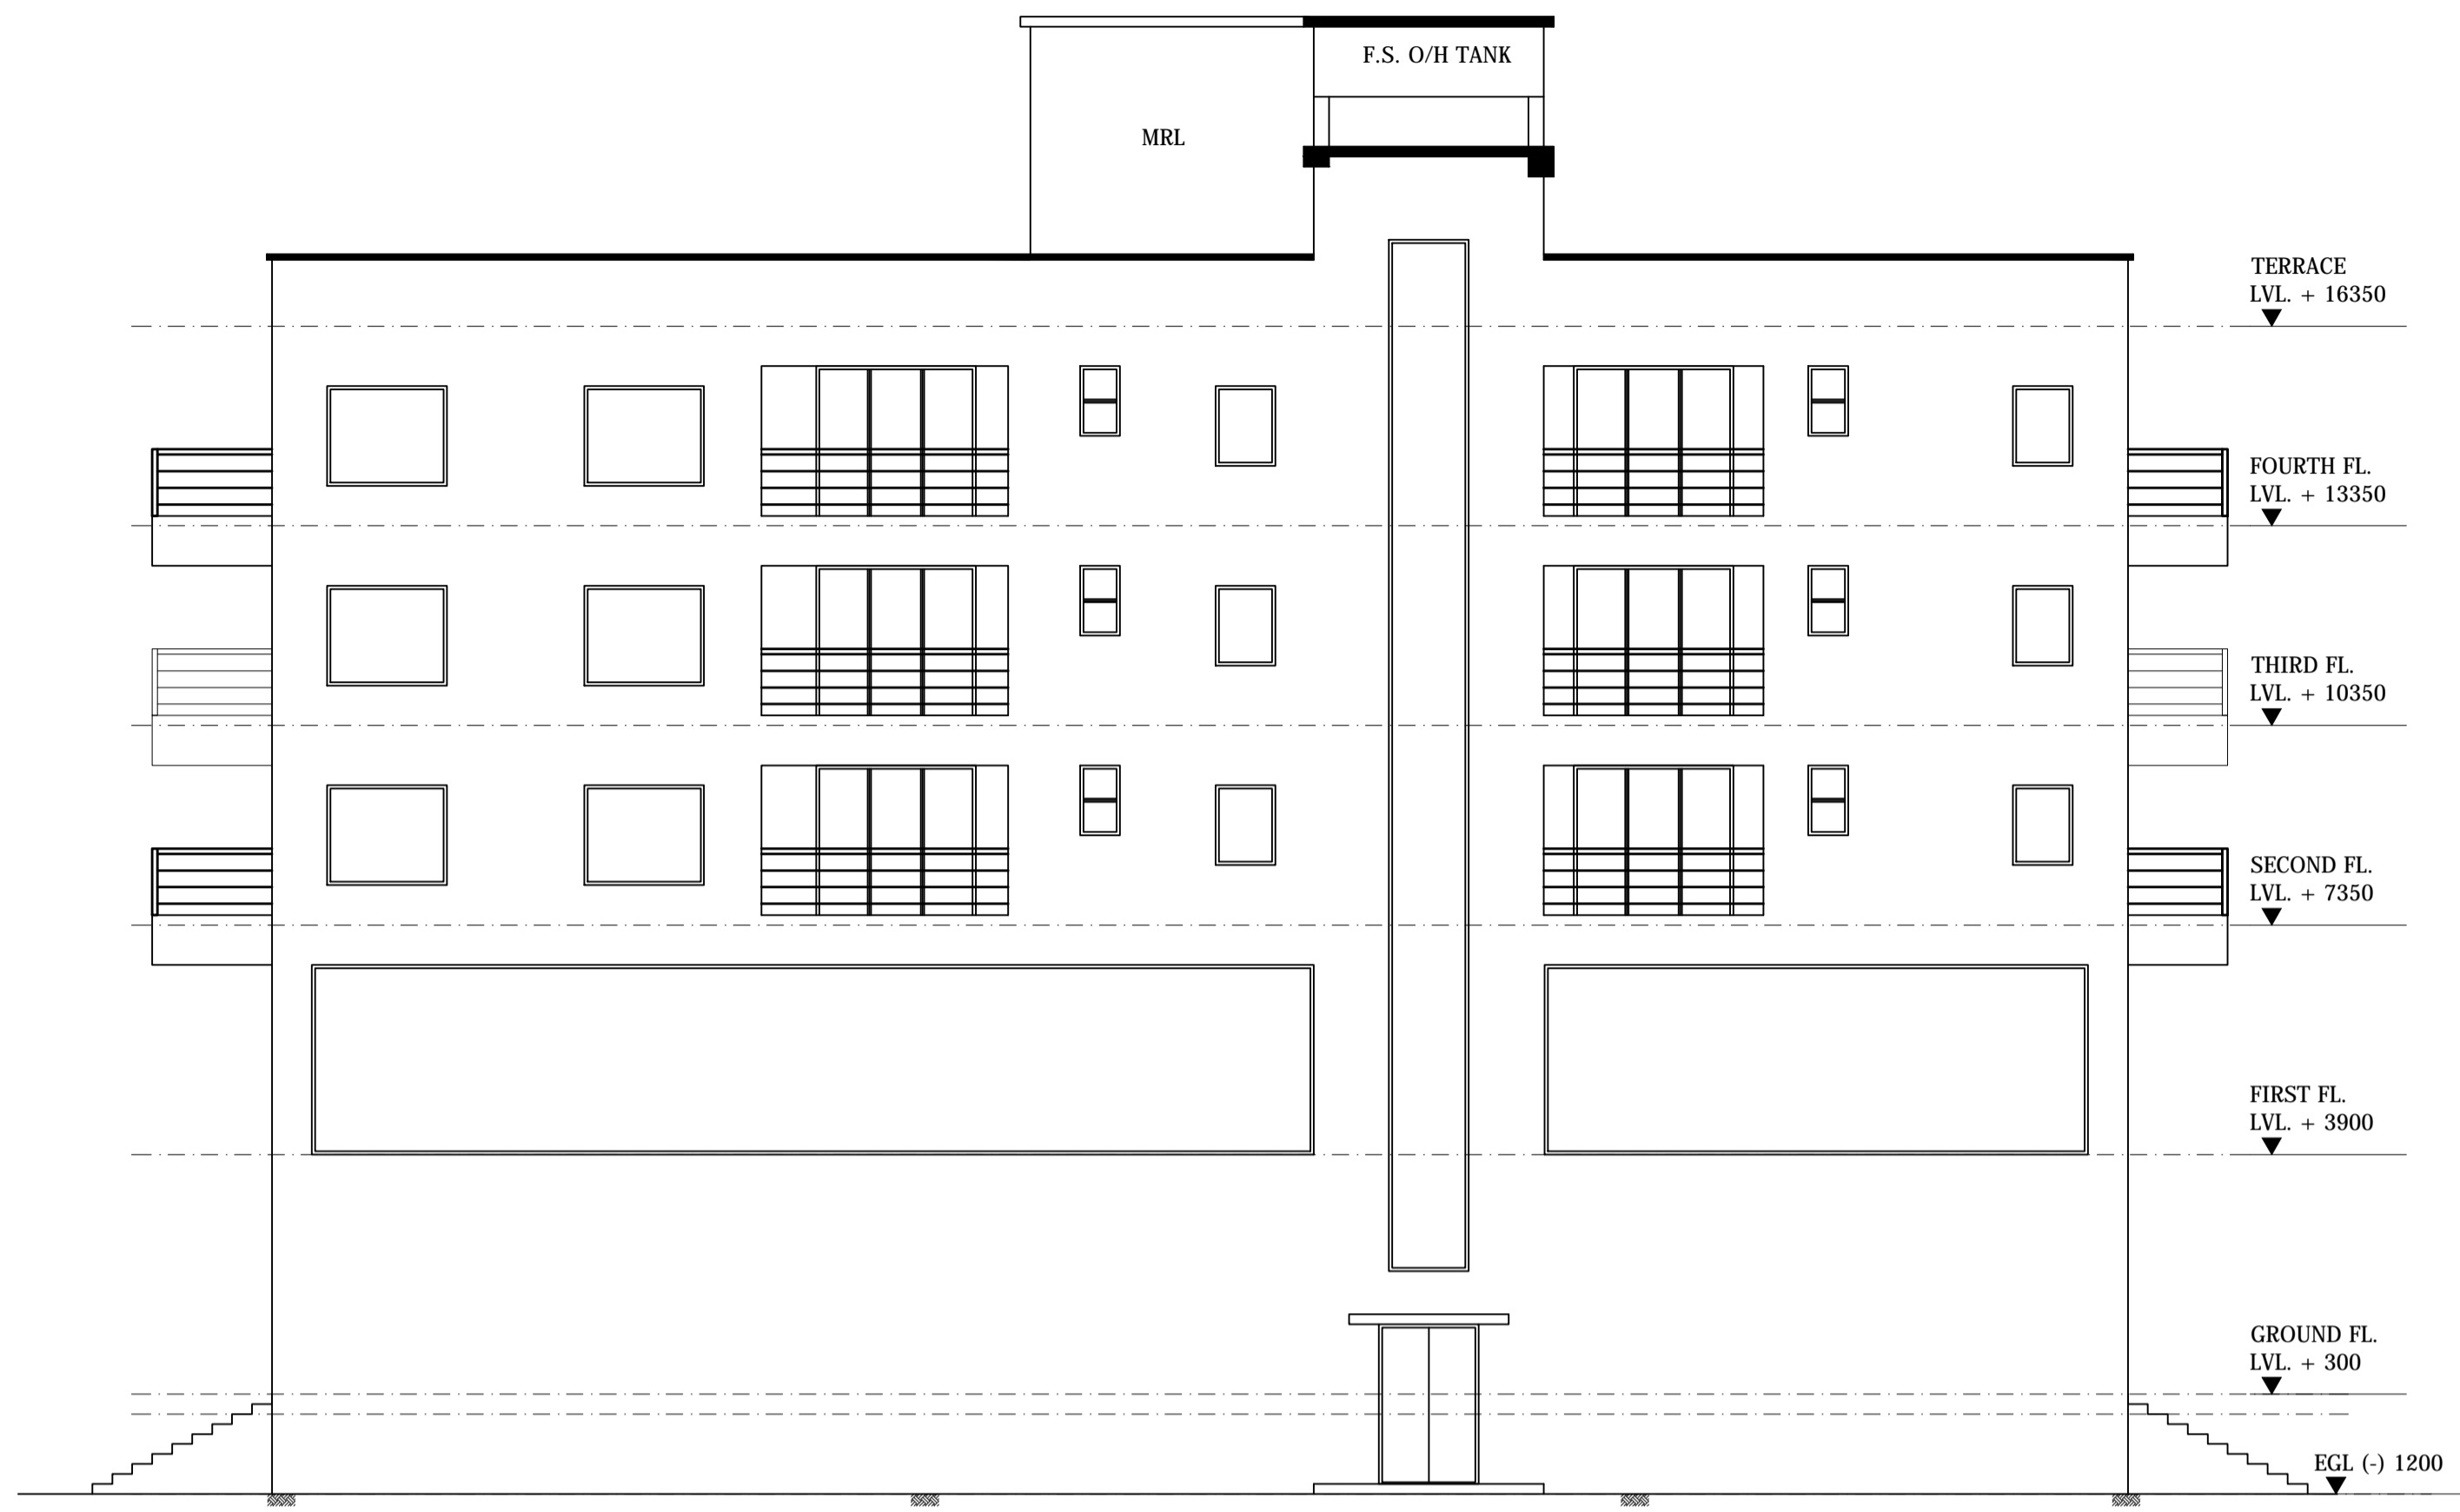

RIGHT SIDE ELEVATION SCALE 1:100

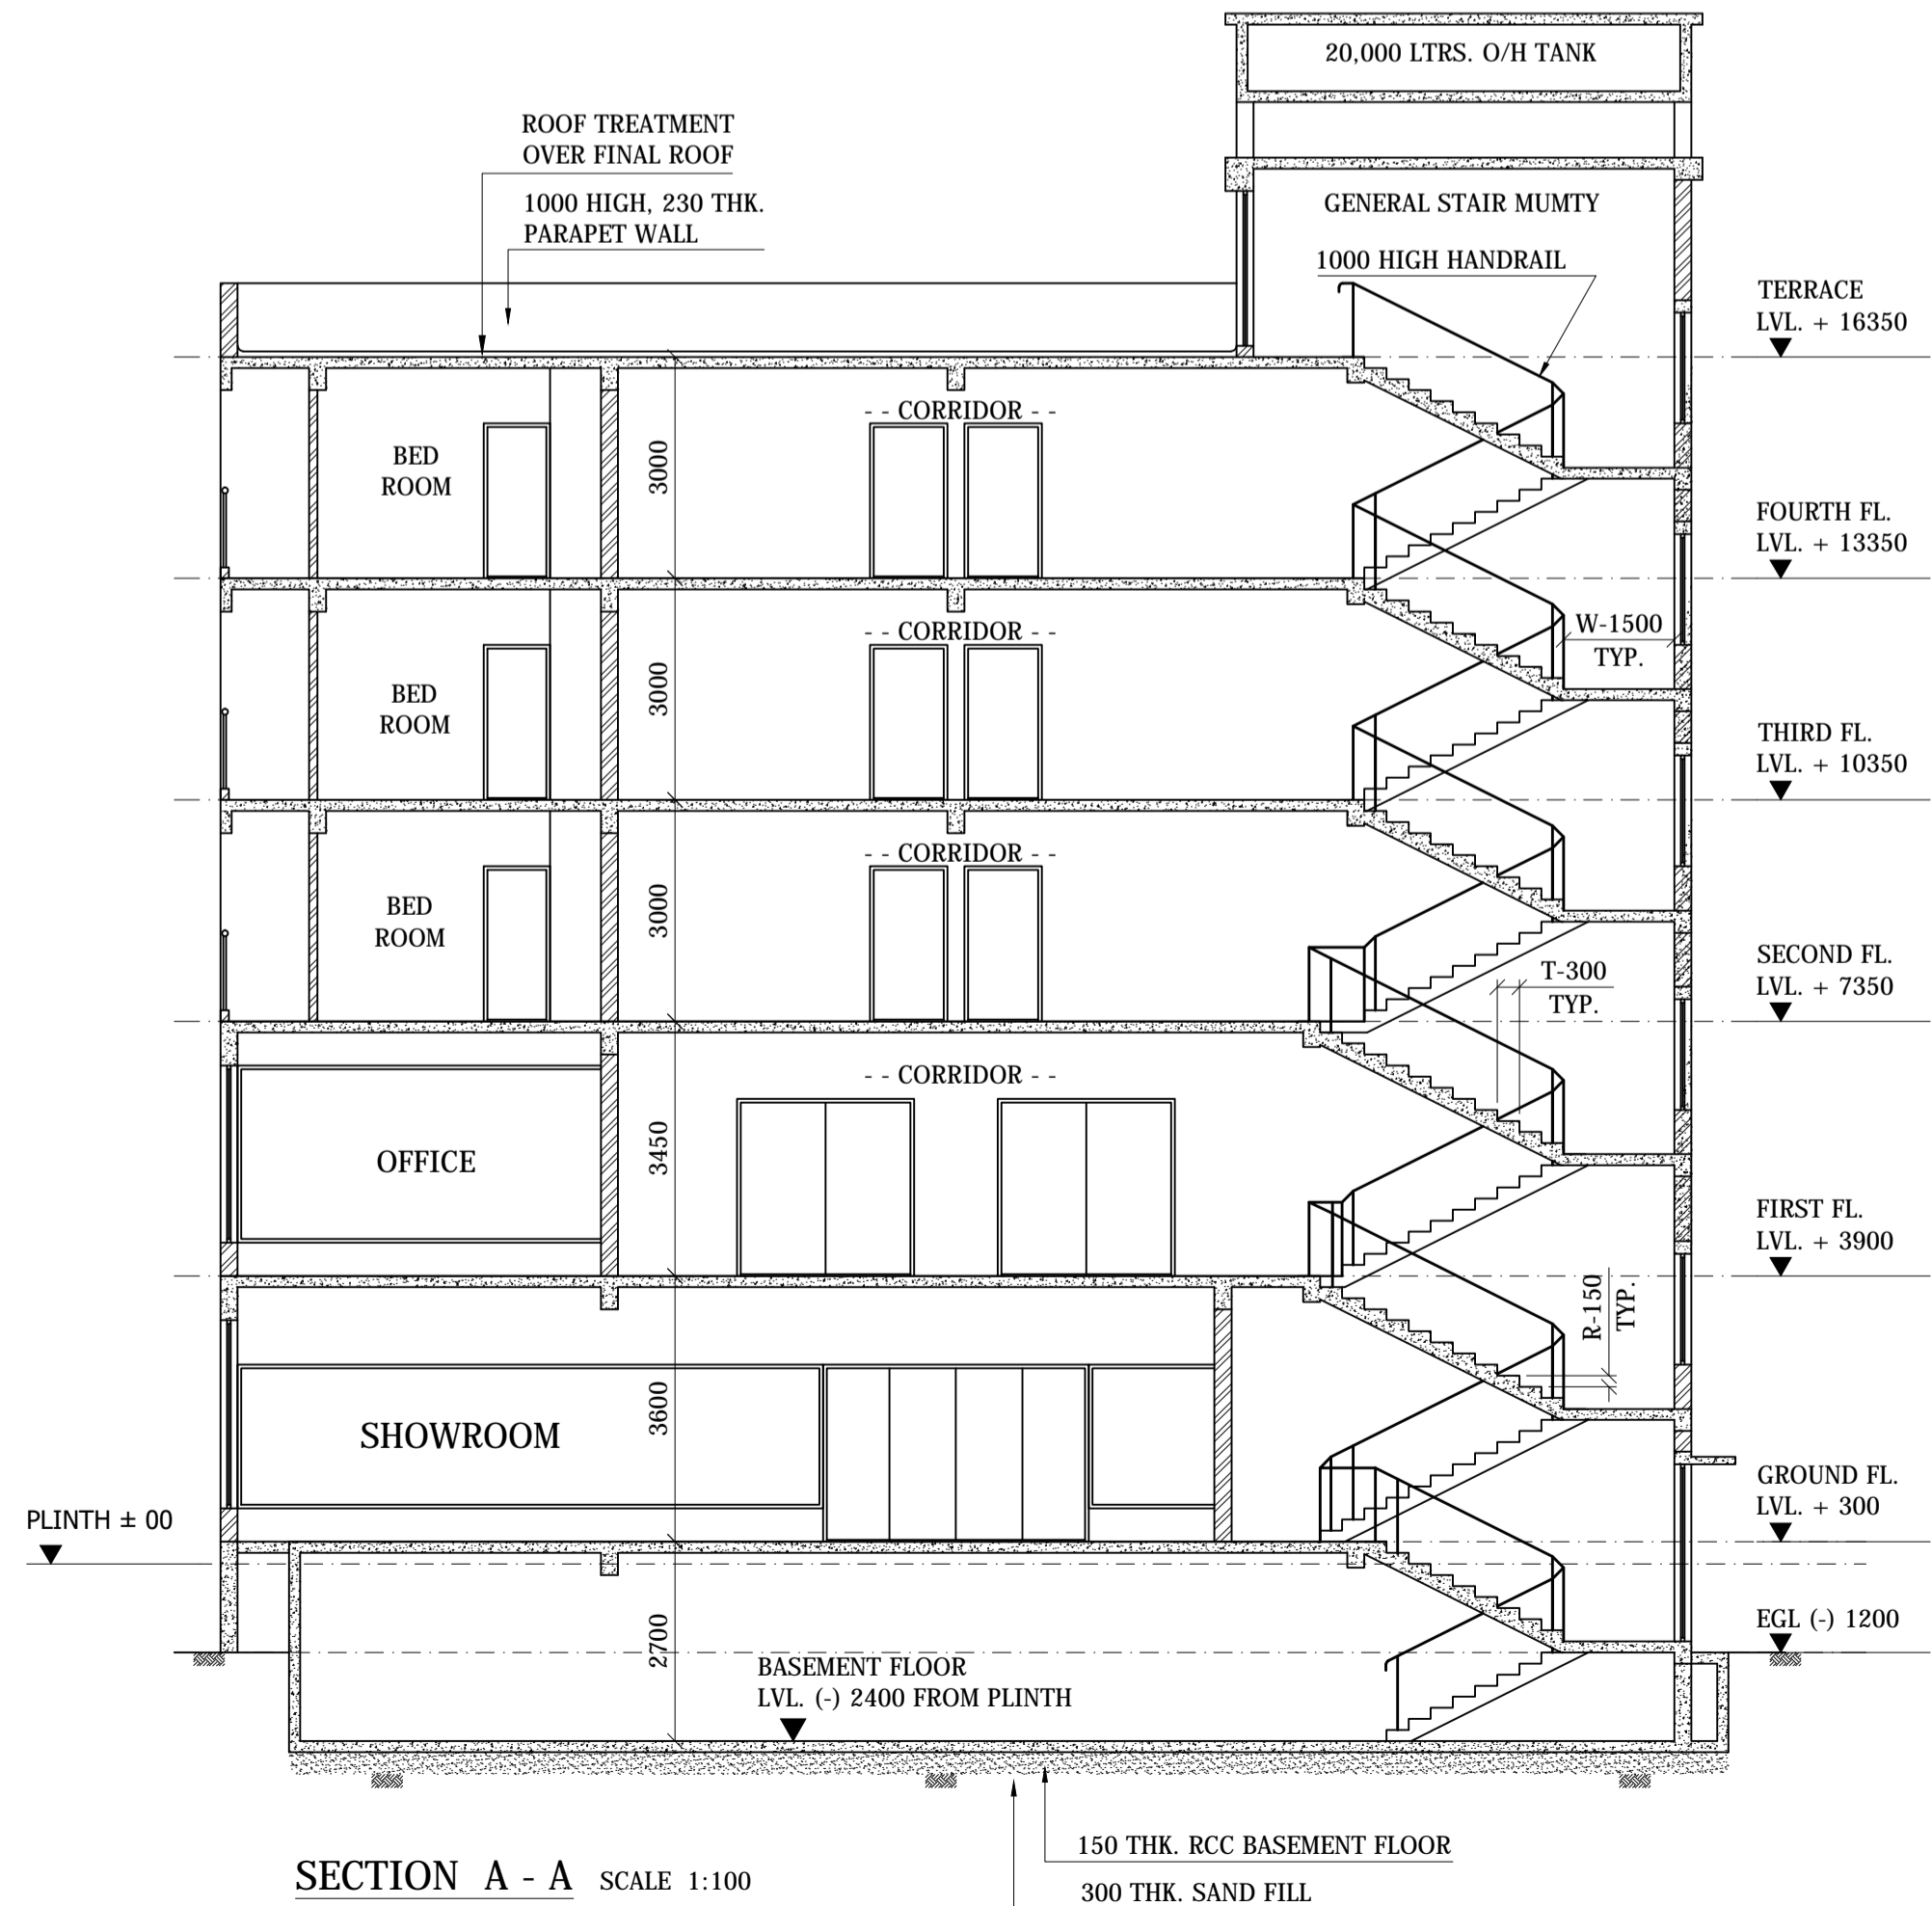

SECTION A - A SCALE 1:100

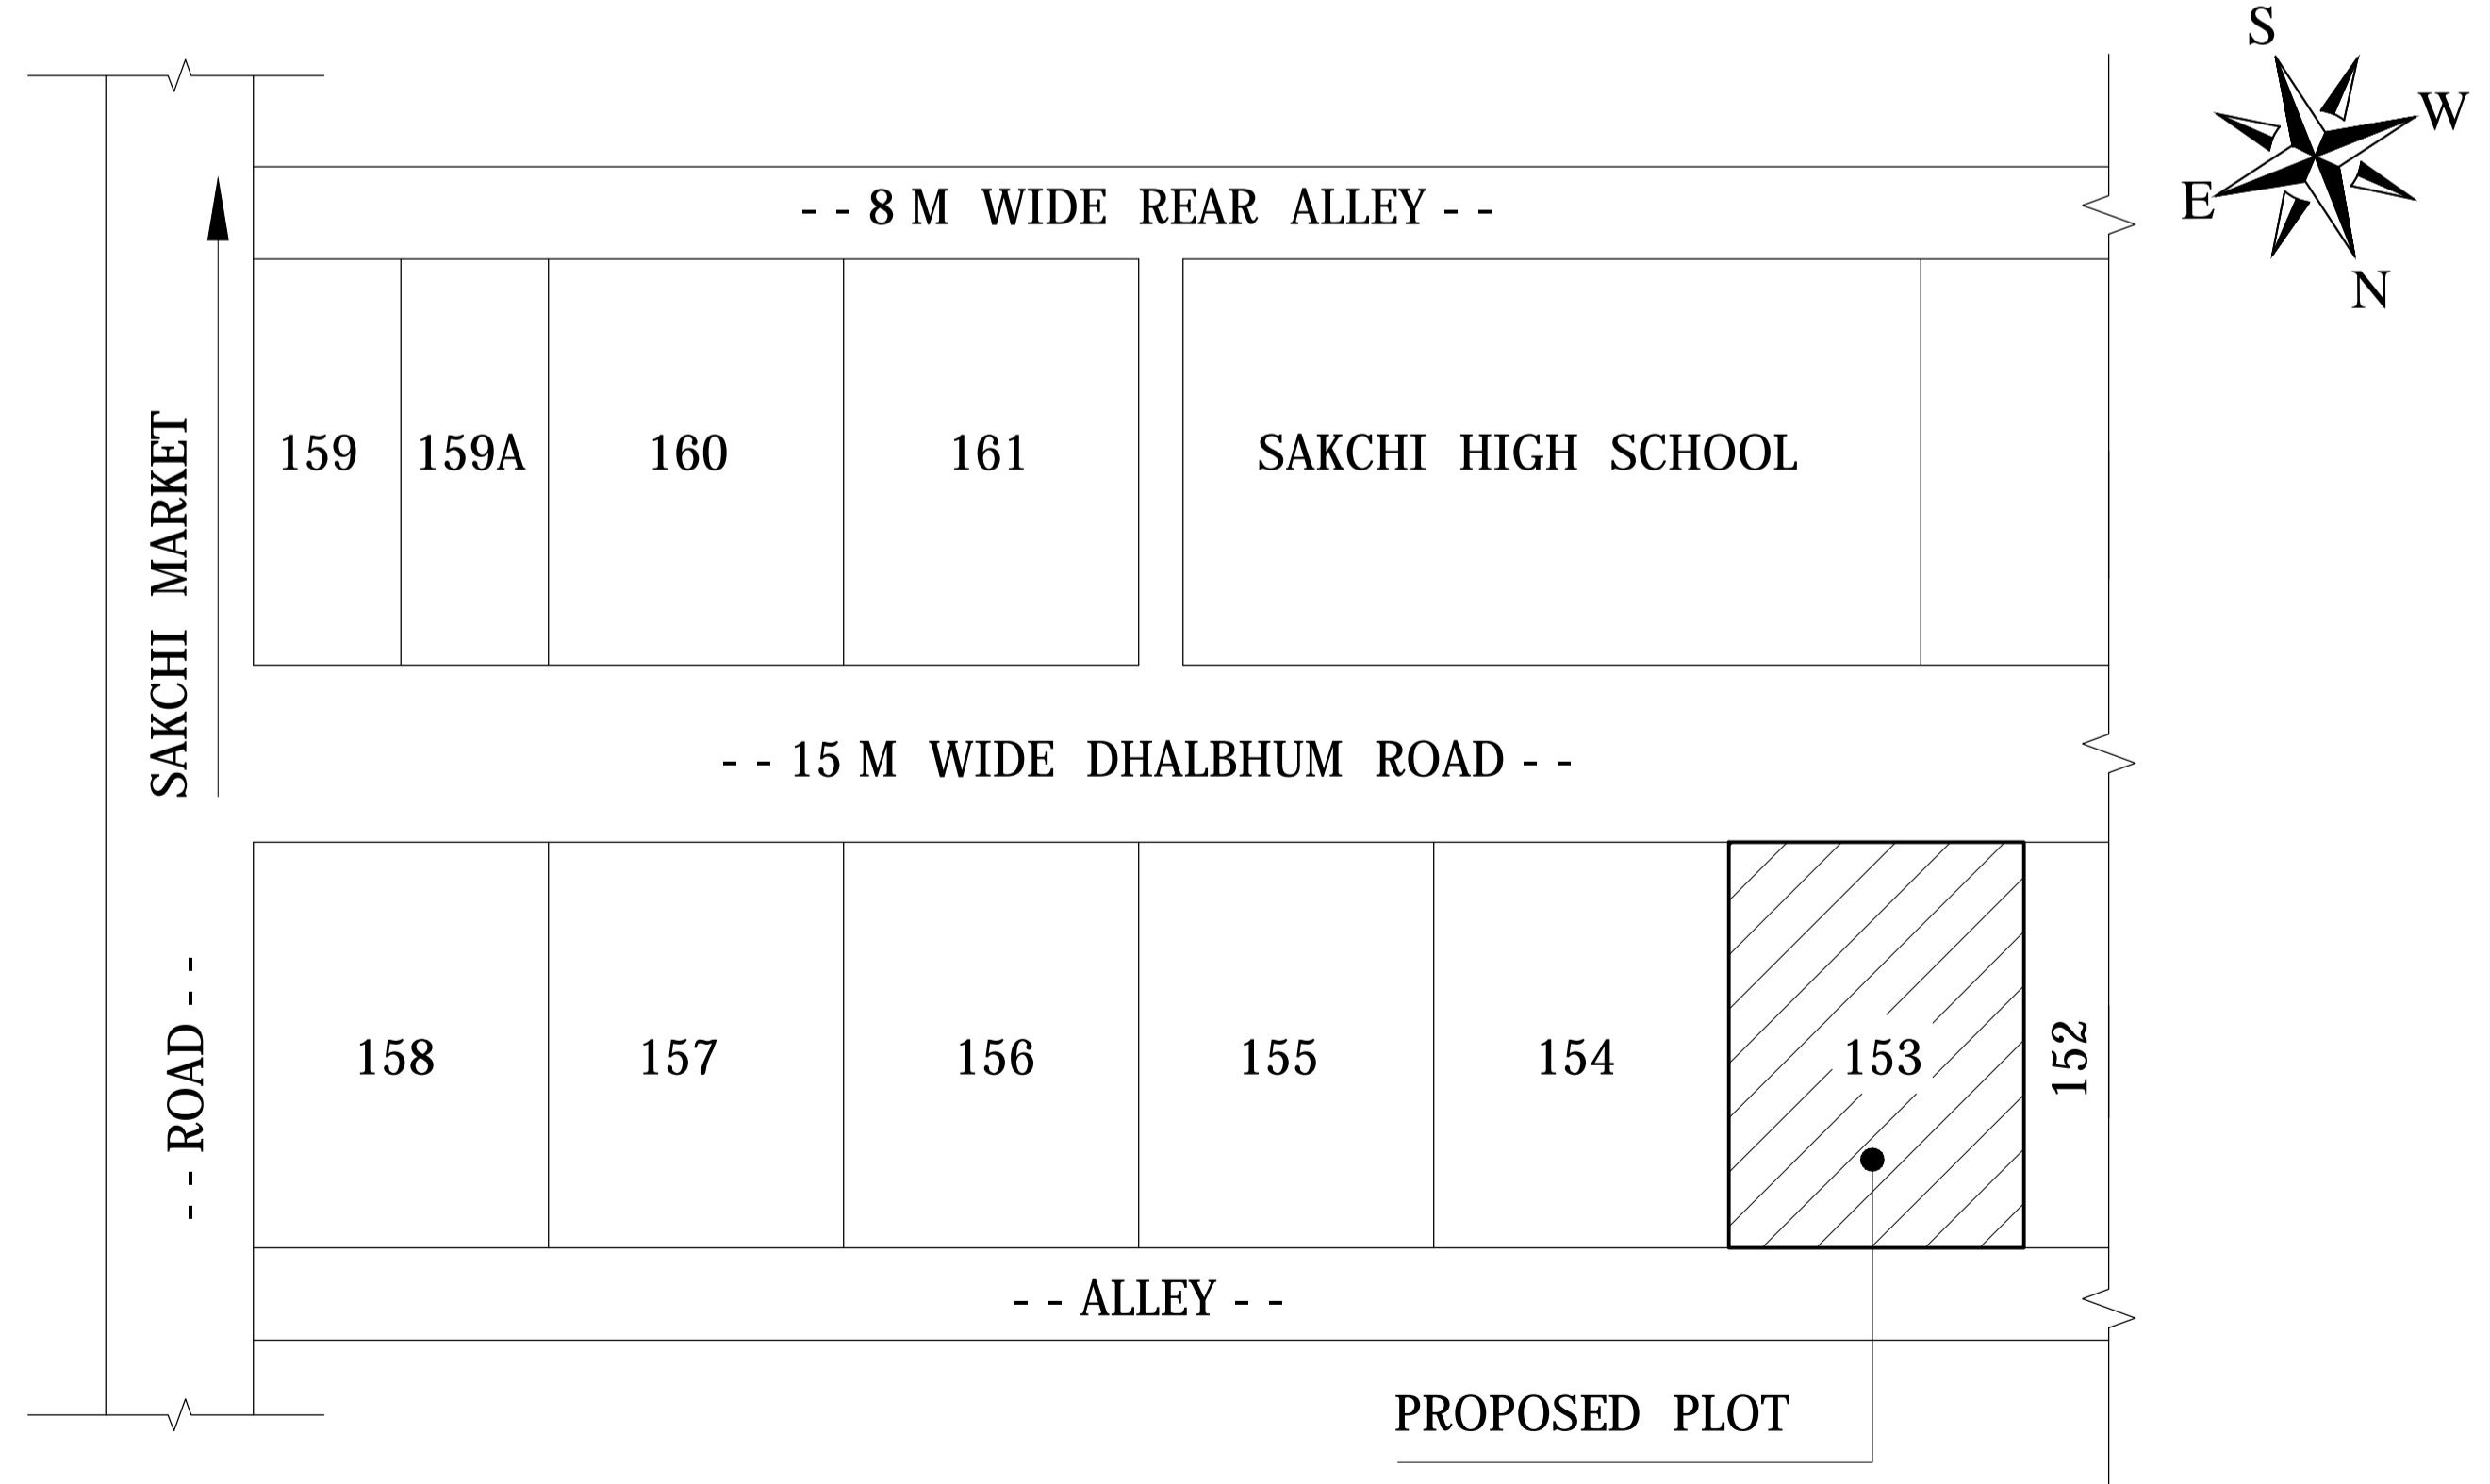

KEY PLAN SCALE - NTS

FOR OFFICE USE	
PROPOSED MULTISTORIED RESIDENTIAL BUILDING OF Smt. JAYSHREE MISHRA, Smt. PUSHPA PATT JOSHI, Smt. RUPA KAR, Sri KESHAV TRIPATHY & Sri ANUP RANJAN AT Ho. No. - 153, SAKCHI NEW PLANNING AREA JAMSHEDPUR. - 01	
CONSULTANT	
SIGNATURE OF OWNER / POWER OF ATTORNEY HOLDER	
SHEET NO. - 03 / 03	SCALE - 1:100