


Buildingwise Floor FAR Details

Floor Name	C (C BLOCK)				B (B BLOCK)				A (A BLOCK)				Total			
	Proposed Built Up Area (Sq.mt.)	Existing Built up Area (Sq.mt.)	Proposed FAR Area (Sq.mt.)	Existing FAR Area (Sq.mt.)	Proposed Built up Area (Sq.mt.)	Existing Built up Area (Sq.mt.)	Proposed FAR Area (Sq.mt.)	Existing FAR Area (Sq.mt.)	Proposed Built up Area (Sq.mt.)	Existing Built up Area (Sq.mt.)	Proposed FAR Area (Sq.mt.)	Existing FAR Area (Sq.mt.)	Total Proposed Built Up Area (Sq.mt.)	Total Existing Built up Area (Sq.mt.)	Total FAR Area (Sq.mt.)	Total Existing FAR Area (Sq.mt.)
Ground Floor	300.55	314.17	0.00	305.58	318.45	274.06	32.86	267.77	250.65	276.79	30.58	268.20	869.65	865.02	63.44	841.55
First Floor	0.00	614.58	0.00	587.71	0.00	592.58	0.00	565.94	0.00	533.90	0.00	503.88	0.00	1741.06	0.00	1657.53
Second Floor	0.00	614.58	0.00	587.71	0.00	592.58	0.00	565.94	0.00	533.90	0.00	503.88	0.00	1741.06	0.00	1657.53
Third Floor	614.57	0.00	587.70	0.00	592.58	0.00	565.94	0.00	533.90	0.00	503.88	0.00	1741.05	0.00	1657.52	0.00
Fourth Floor	324.02	0.00	305.73	0.00	309.88	0.00	291.82	0.00	252.60	0.00	231.17	0.00	886.50	0.00	828.72	0.00
Terrace Floor	0.00	0.00	0.00	0.00	0.00	0.00	0.00	0.00	0.00	0.00	0.00	0.00	0.00	0.00	0.00	0.00
Total	1239.14	1543.33	893.43	1481.00	1220.91	1459.22	890.62	1399.65	1037.15	1344.59	765.63	1275.96	3497.20	4347.14	2549.68	4156.61

Proposal Basic Information

Proposal File No.	JNAC/BP/0041/W6/2023
Owner Name	TRUSTEES OF XAVIER LABOUR RELATIONS INSTITUT
Khata No	2
Plot No	87(P),88(P),244,245,246,247,447,449,89(P),90(P)
Village Name	BELDIH
Use	Residential
SubUse	Staff Quarters

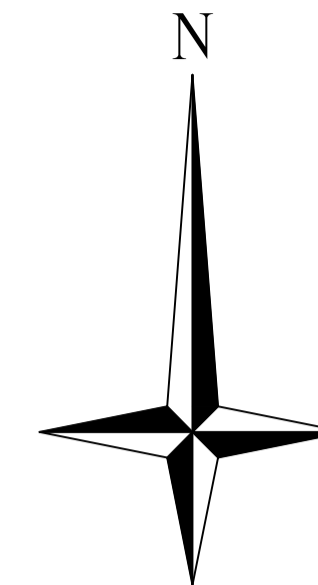


AREA STATEMENT JAMSHEDPUR NAC	VERSION NO.: 1.0.66 VERSION DATE: 16/10/2020	
PROJECT DETAIL:		
Region: JHARKHAND URBAN LOCAL BODIES	Plot Use: Residential	
District: EAST SINGHBHUM	Plot SubUse: Staff Quarters	
Authority: JAMSHEDPUR NAC	PlotNearby/ReligiousStructure: NA	
Inward_No.: JNAC/BP/0041/W6/2023	Plot/SubPlot No: 87(P),88(P),244,245,246,247,447,449,89(P),90(P)	
Application Type: General Proposal	North: -	
Project Type: Building Permission	South: -	
Nature of Development: Addition or Alteration	East: -	
Location of Development Area: Old Area	West: -	
AREA DETAILS:		
AREA OF PLOT (Minimum)	(A)	SQ.MT.
NET AREA OF PLOT(Gross Plot Area - Deduction from Gross Plot area)	(A-Deductions)	20163.71
Deduction for Balance Plot Area(from Gross Plot Area)		
Common Plot		4143.18
Total		4143.18
BALANCE AREA OF PLOT(Net Plot Area - Recreational/Amenity space)	(A-Deductions)	16020.52
PLOT AREA FOR COVERAGE(Net Plot Area)	(A-Deductions)	20163.71
Plot Area for FAR (Net Plot Area + RoadWidening Area)	(A-Deductions)	20163.71
COVERAGE CHECK		
Permissible Coverage area (50.00 %)		10081.86
Proposed Coverage Area (8.48 %)		1708.91
Total Prop. Coverage Area (8.48 %)		1708.91
Balance coverage area (41.52 %)		8372.95
FAR CHECK		
Perm. FAR Area (2.500)		50409.28
Total Perm. FAR area		50409.28
Residential FAR		6642.85
Proposed FAR Area		6706.28
Total Proposed FAR Area		6706.28
Consumed FAR (Factor)		0.33
Balance FAR Area		43703.00
BUILT UP AREA CHECK		
Total Proposed BuiltUp Area		7844.34
ARCHITECT (Regd)		LAWRENCE FRANCIS
ENGINEER (Regd)		
SUPERVISOR (Regd)		
OWNER (Regd)		TRUSTEES OF XAVIER LABOUR RELATIONS INSTITUTE
DEVELOPMENT AUTHORITY LOCAL BODY		

COLOR INDEX

PLOT BOUNDARY	Black
ABUTTING ROAD	Green
PROPOSED CONSTRUCTION	Red
COMMON PLOT	Yellow
ROAD WIDENING AREA	Blue
EXISTING (To be retained)	Light Blue
EXISTING (To be demolished)	Dark Blue

Building USE/SUBUSE Details

Building Name	Building Use	Building SubUse	Building Structure
C (C BLOCK)	Residential	Staff Quarters	Non-Highrise
B (B BLOCK)	Residential	Staff Quarters	Non-Highrise
A (A BLOCK)	Residential	Staff Quarters	Non-Highrise

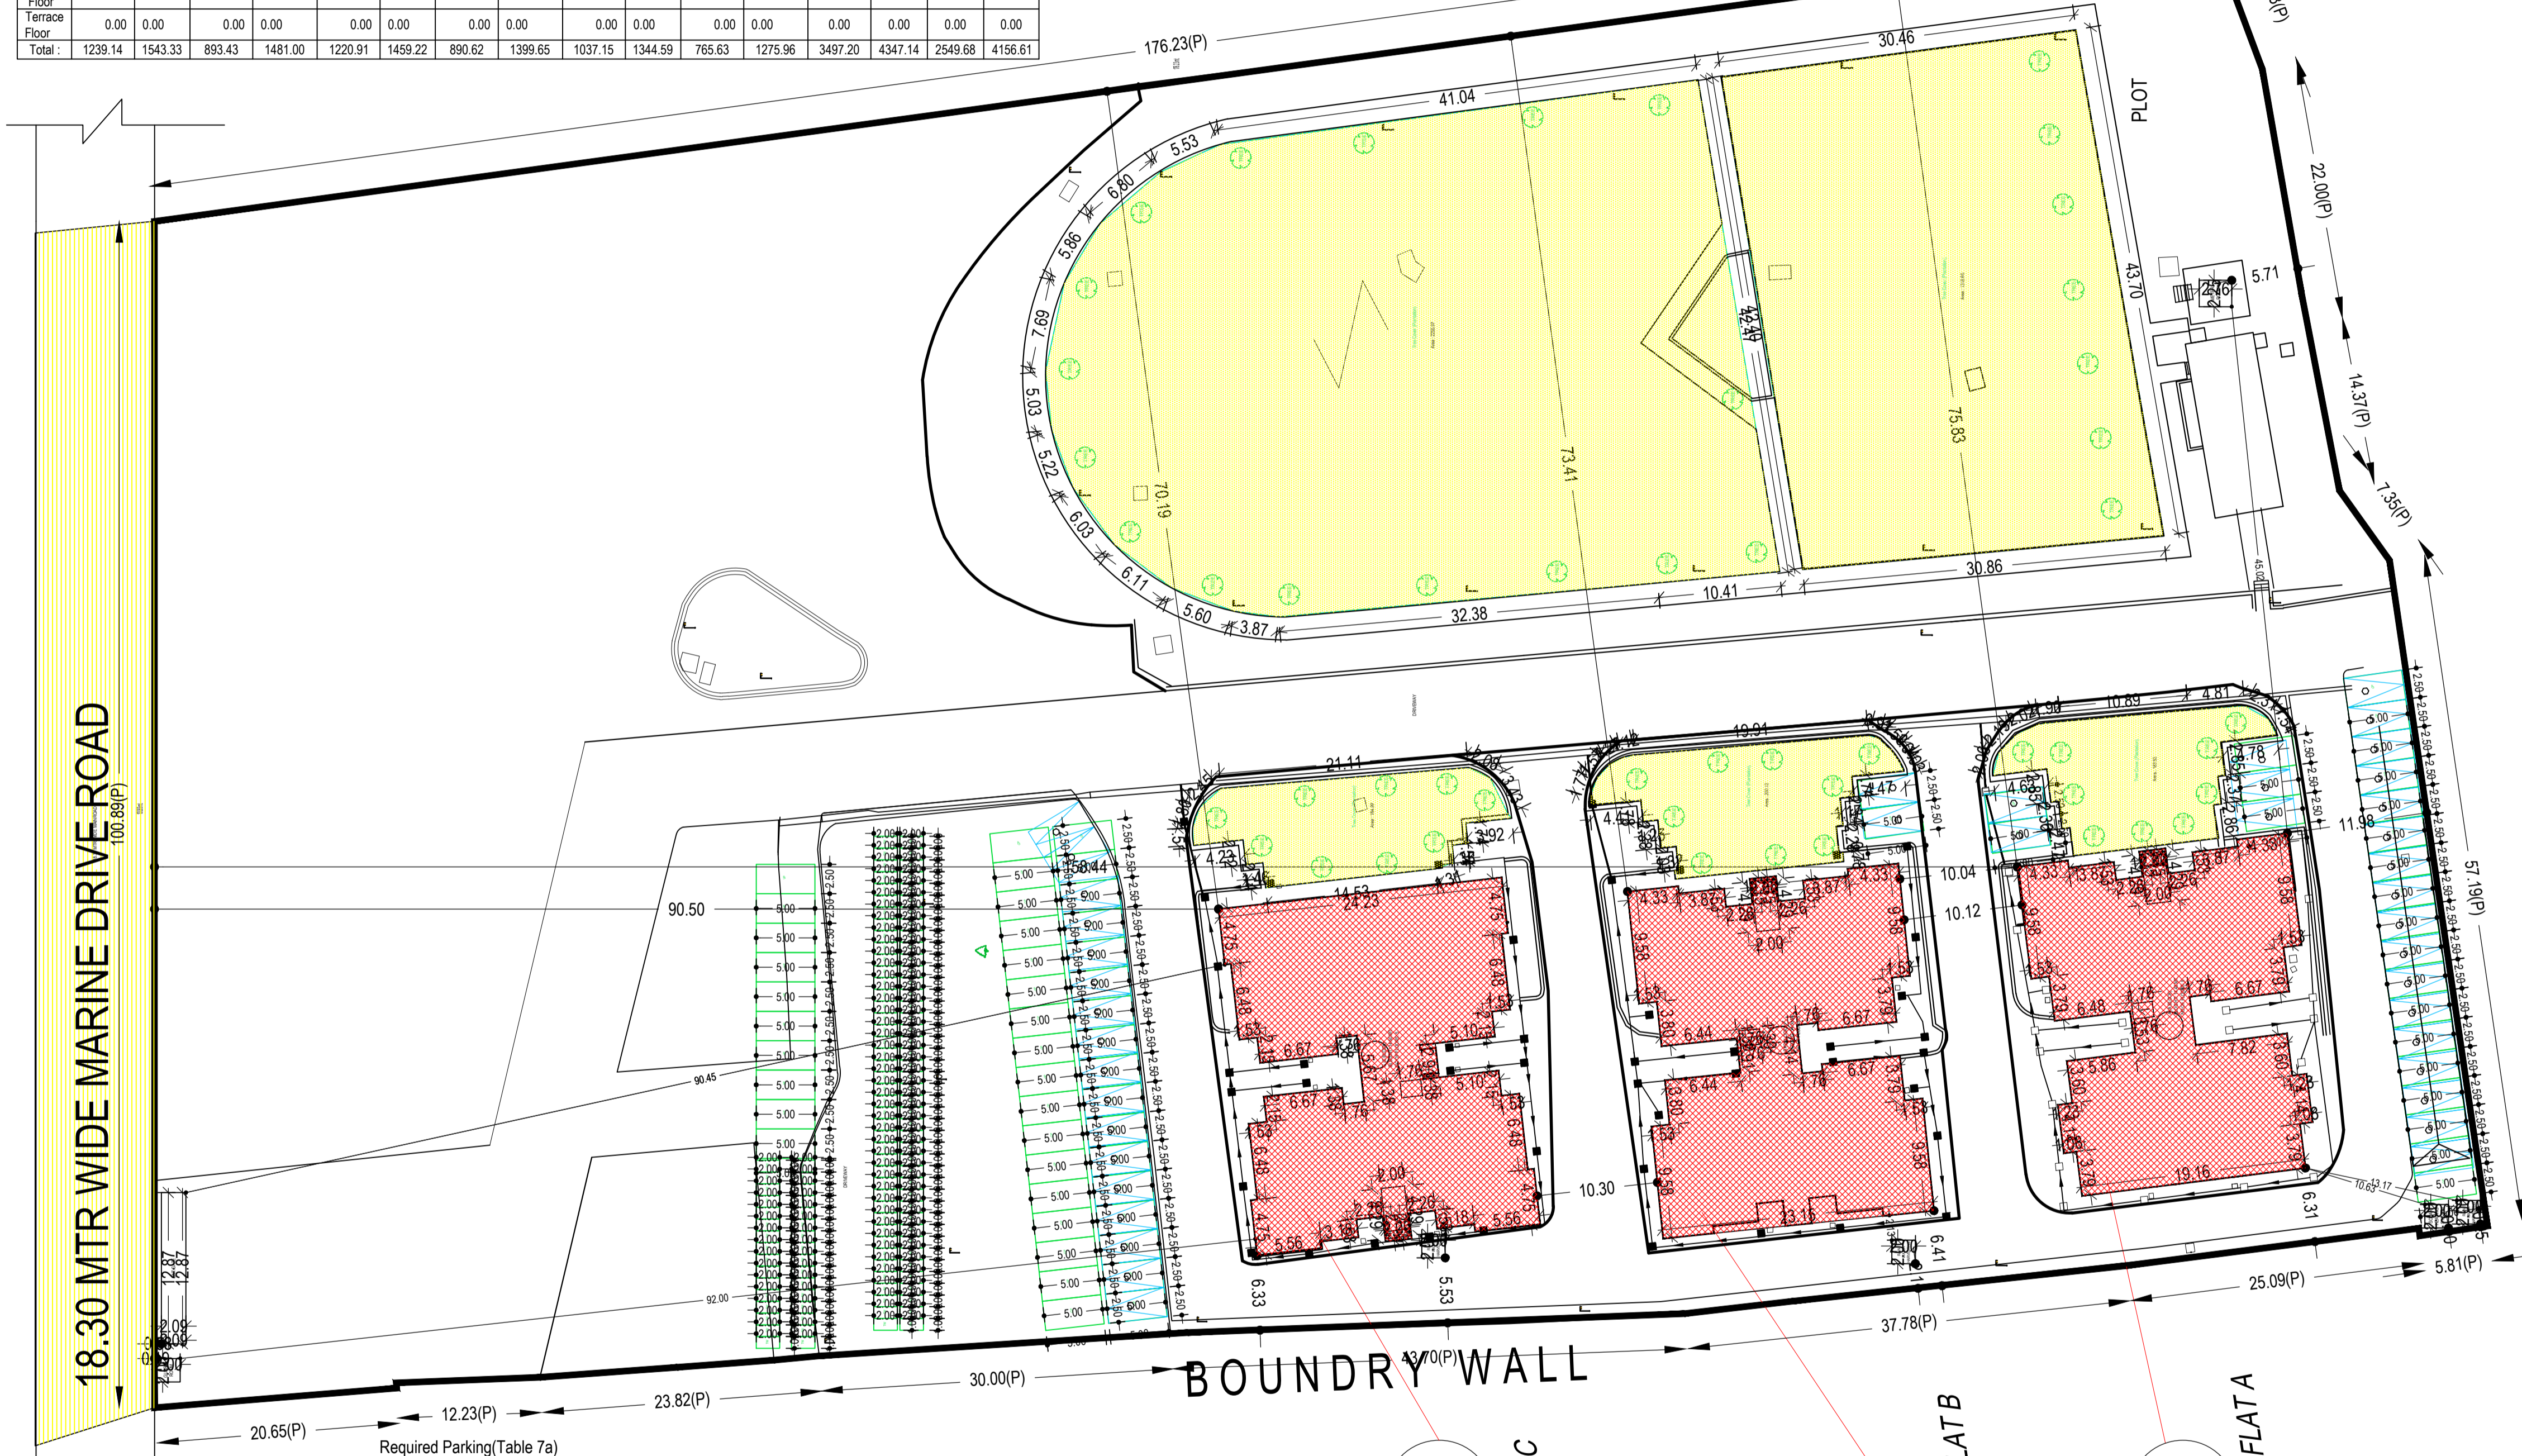

Required Parking (Table 7a)

Building Name	Type	SubUse	Area (Sq.mt.)	Units		Car		Visitors Car		TwoWheeler	
				Reqd.	Prop.	Reqd./Unit	Reqd.	Prop.	Reqd./Unit	Reqd.	Prop.
C (C BLOCK)	Residential	Staff Quarters	> 0	1	16.00	1.00	16	-	-	-	-
B (B BLOCK)	Residential	Staff Quarters	> 0	1	16.00	1.00	16	-	-	-	-
A (A BLOCK)	Residential	Staff Quarters	> 0	1	16.00	1.00	16	-	-	-	-
Total :							48	74		6	10

Parking Check (Table 7b)

Vehicle Type	Reqd.		Prop.	
	No.	Area	No.	Area
Car	-	-	74	925.00
Total Car	48	600.00	74	925.00
Visitor's Car Parking	-	-	10	125.00
Total Visitor Parking	6	75.00	10	125.00
TwoWheeler	-	-	170	340.00
Total TwoWheeler	-	-	170	340.00
Other Parking	-	-	-	482.38
Total		675.00		2212.38



FAR & Tenement Details (Table 4c-1)

Building	No. of Same Bldg	Gross Built Up Area (Sq.mt.)	Deductions From Gross BUA/Area in Sq.mt.)	Total Built Up Area (Sq.mt.)	Existing Built Up Area (Sq.mt.)	Proposed Built Up Area (Sq.mt.)	Deductions (Area in Sq.mt.)				Existing FAR Area (Sq.mt.)	Proposed FAR Area (Sq.mt.)	Add Area In FAR (Sq.mt.)	Total FAR Area (Sq.mt.)	Total Consumed FAR Area (Sq.mt.)	Tnmt (No.)
							StairCase	Lift	Accessory Use	Parking						
C (C BLOCK)	1	2804.30	21.83	2782.47	1543.33	1239.14	78.69	38.80	0.17	290.38	1481.00	893.43	0.00	2374.43	2374.43	16
B (B BLOCK)	1	2691.63	11.50	2680.13	1459.22	1220.91	78.23	37.88	0.17	273.58	1399.65	857.76	23.38	2290.27	2290.27	16
A (A BLOCK)	1	2393.24	11.50	2381.74	1344.59	1037.15	86.86	41.56	0.17	211.56	1275.96	735.05	20.19	2041.59	2041.59	16
Grand Total	3	7889.17	44.83	7844.34	4347.14	3497.20	243.78	118.24	0.51	775.52	4156.61	2486.24	43.57	6706.29	6706.29	48


SITE PLAN

LTP NAME AND SIGNATURE LAWRENCE FRANCIS JNAC/ARC/0003/2016	STRUCTURAL ENG'S NAME AND SIGNATURE	BUILDER NAME AND SIGNATURE	DIGITAL SIGNATURE
--	-------------------------------------	----------------------------	-------------------


Proposal Basic Information	
Proposal File No.	JNAC/BP/0041/W6/2023
Owner Name	TRUSTEES OF XAVIER LABOUR RELATIONS INSTITUT
Khata No	2
Plot No	87(P),88(P),244,245,246,247,447,449,89(P),90(P)
Village Name	BELDIH
Use	Residential
SubUse	Staff Quarters

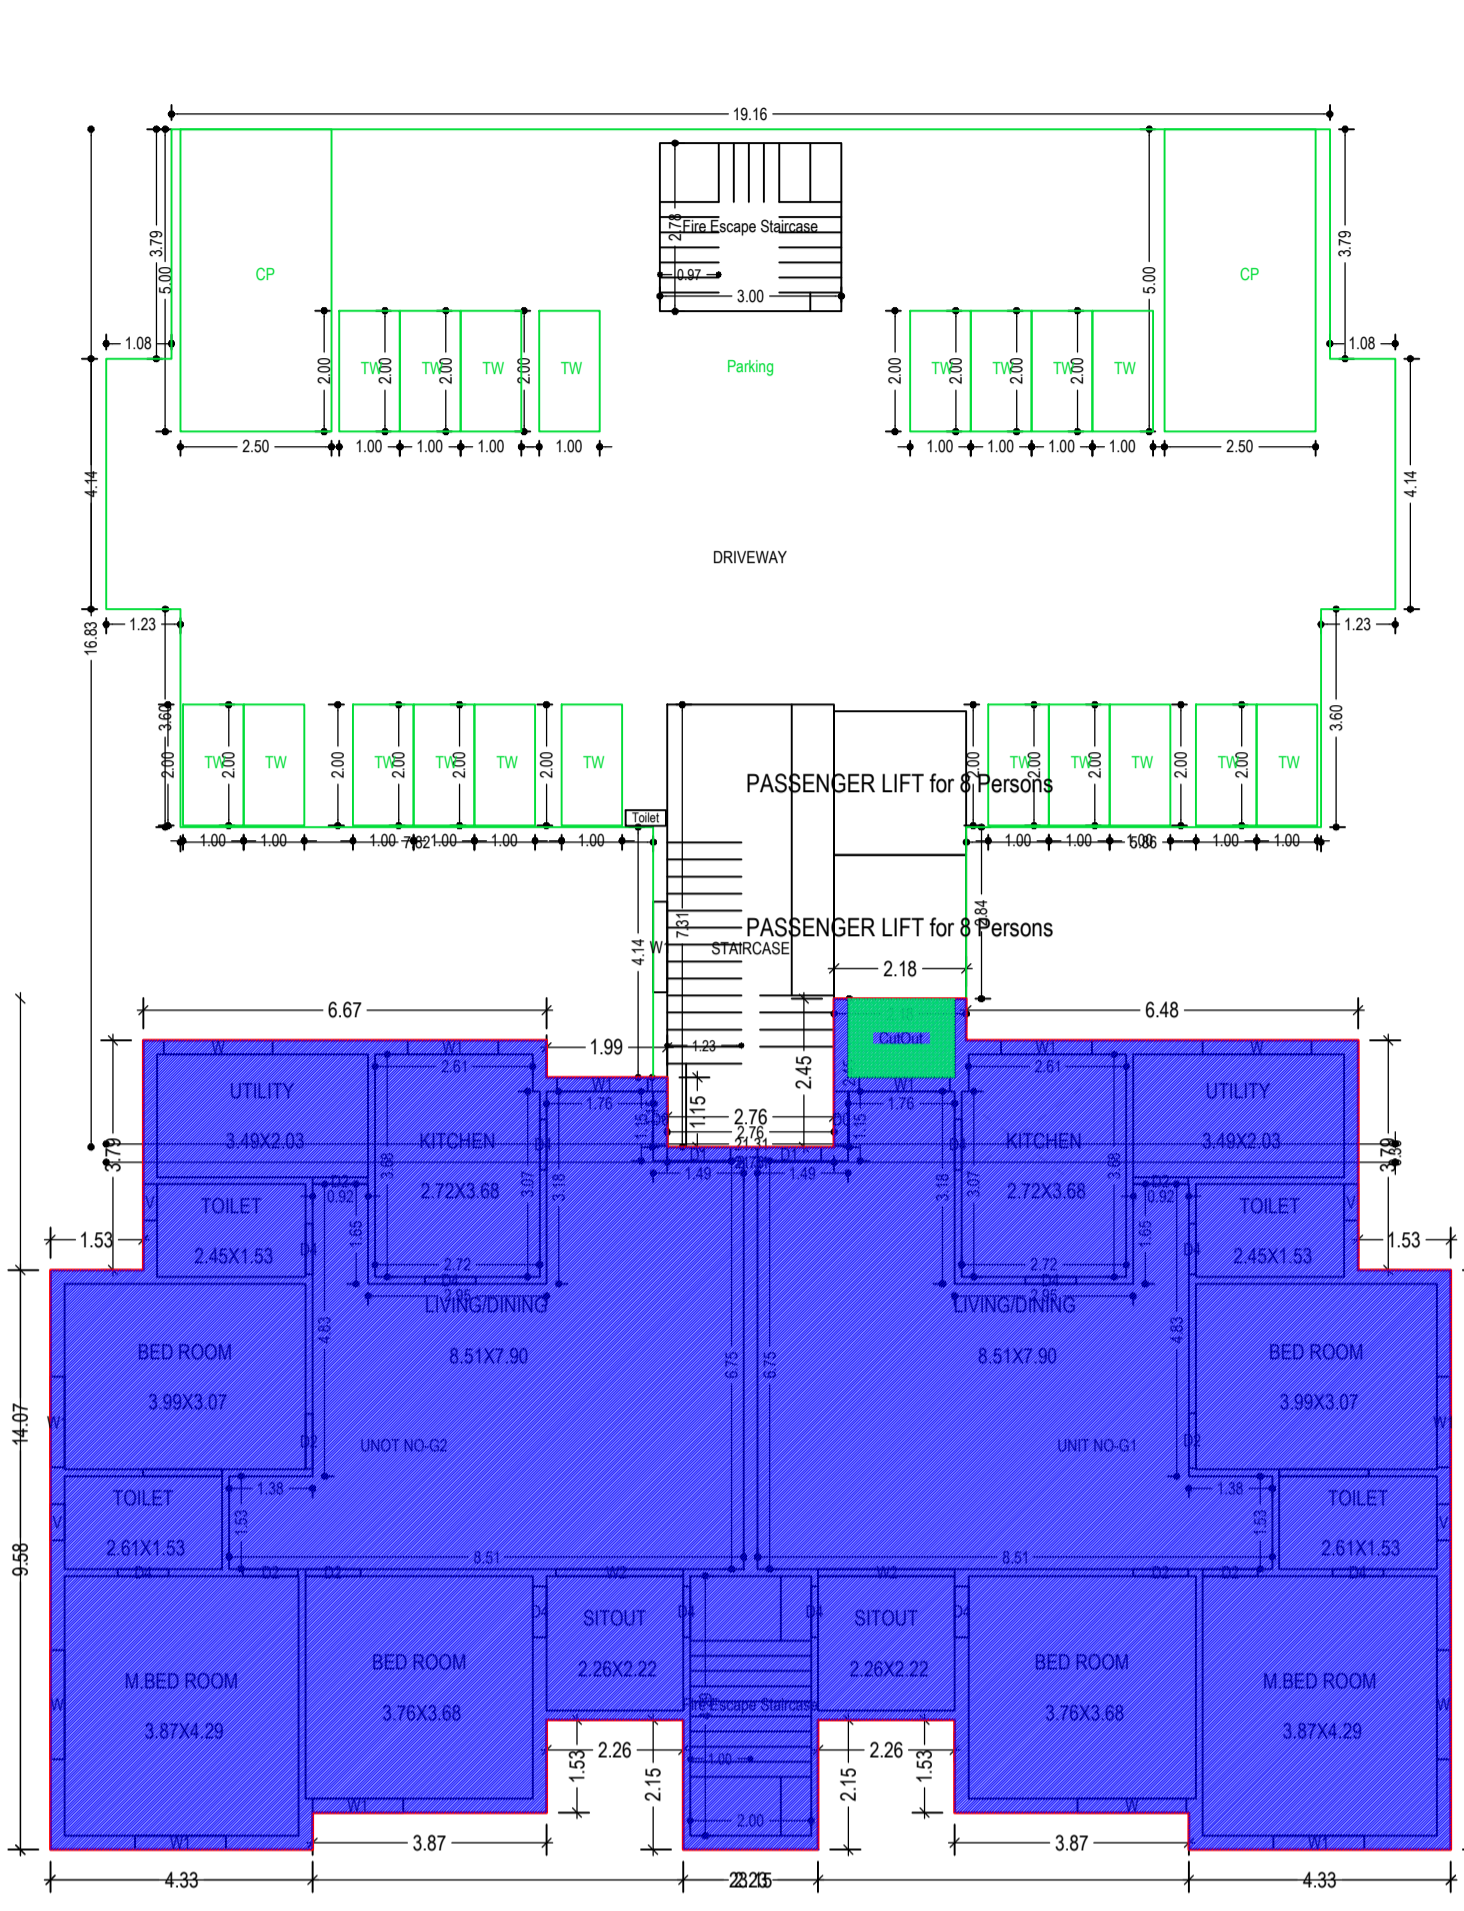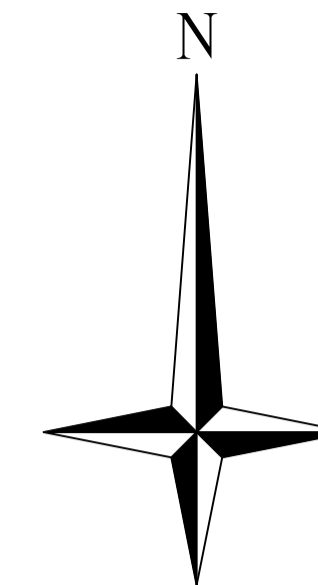


GROUND FLOOR PLAN (Existing) (SCALE 1:100)

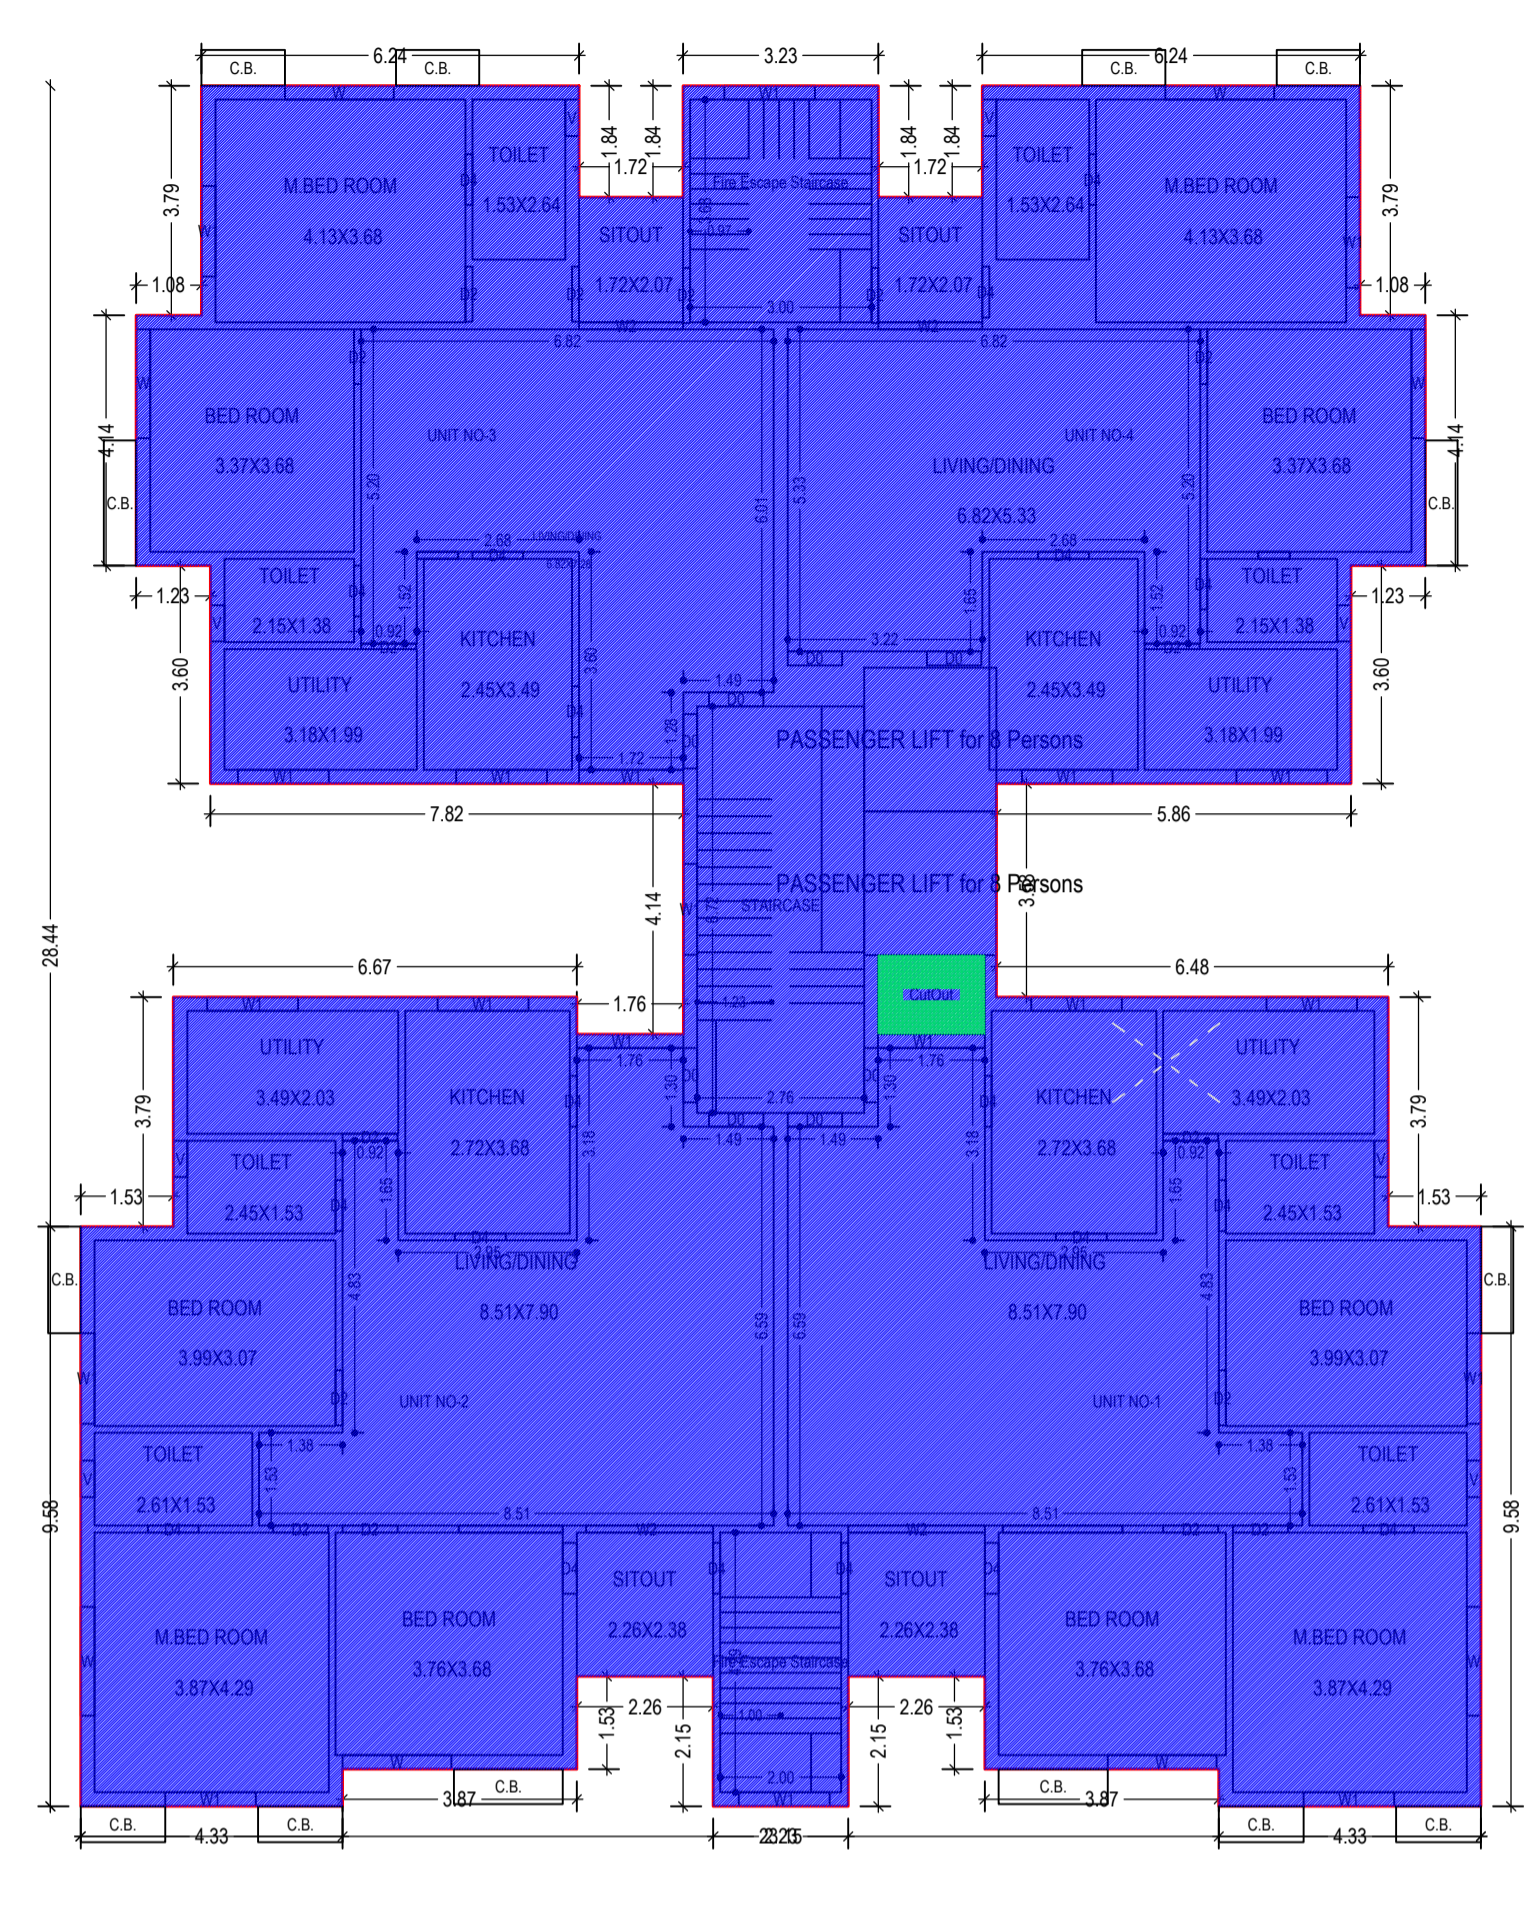


TYPICAL - 1 & 2 FLOOR PLAN (Existing) (SCALE 1:100)

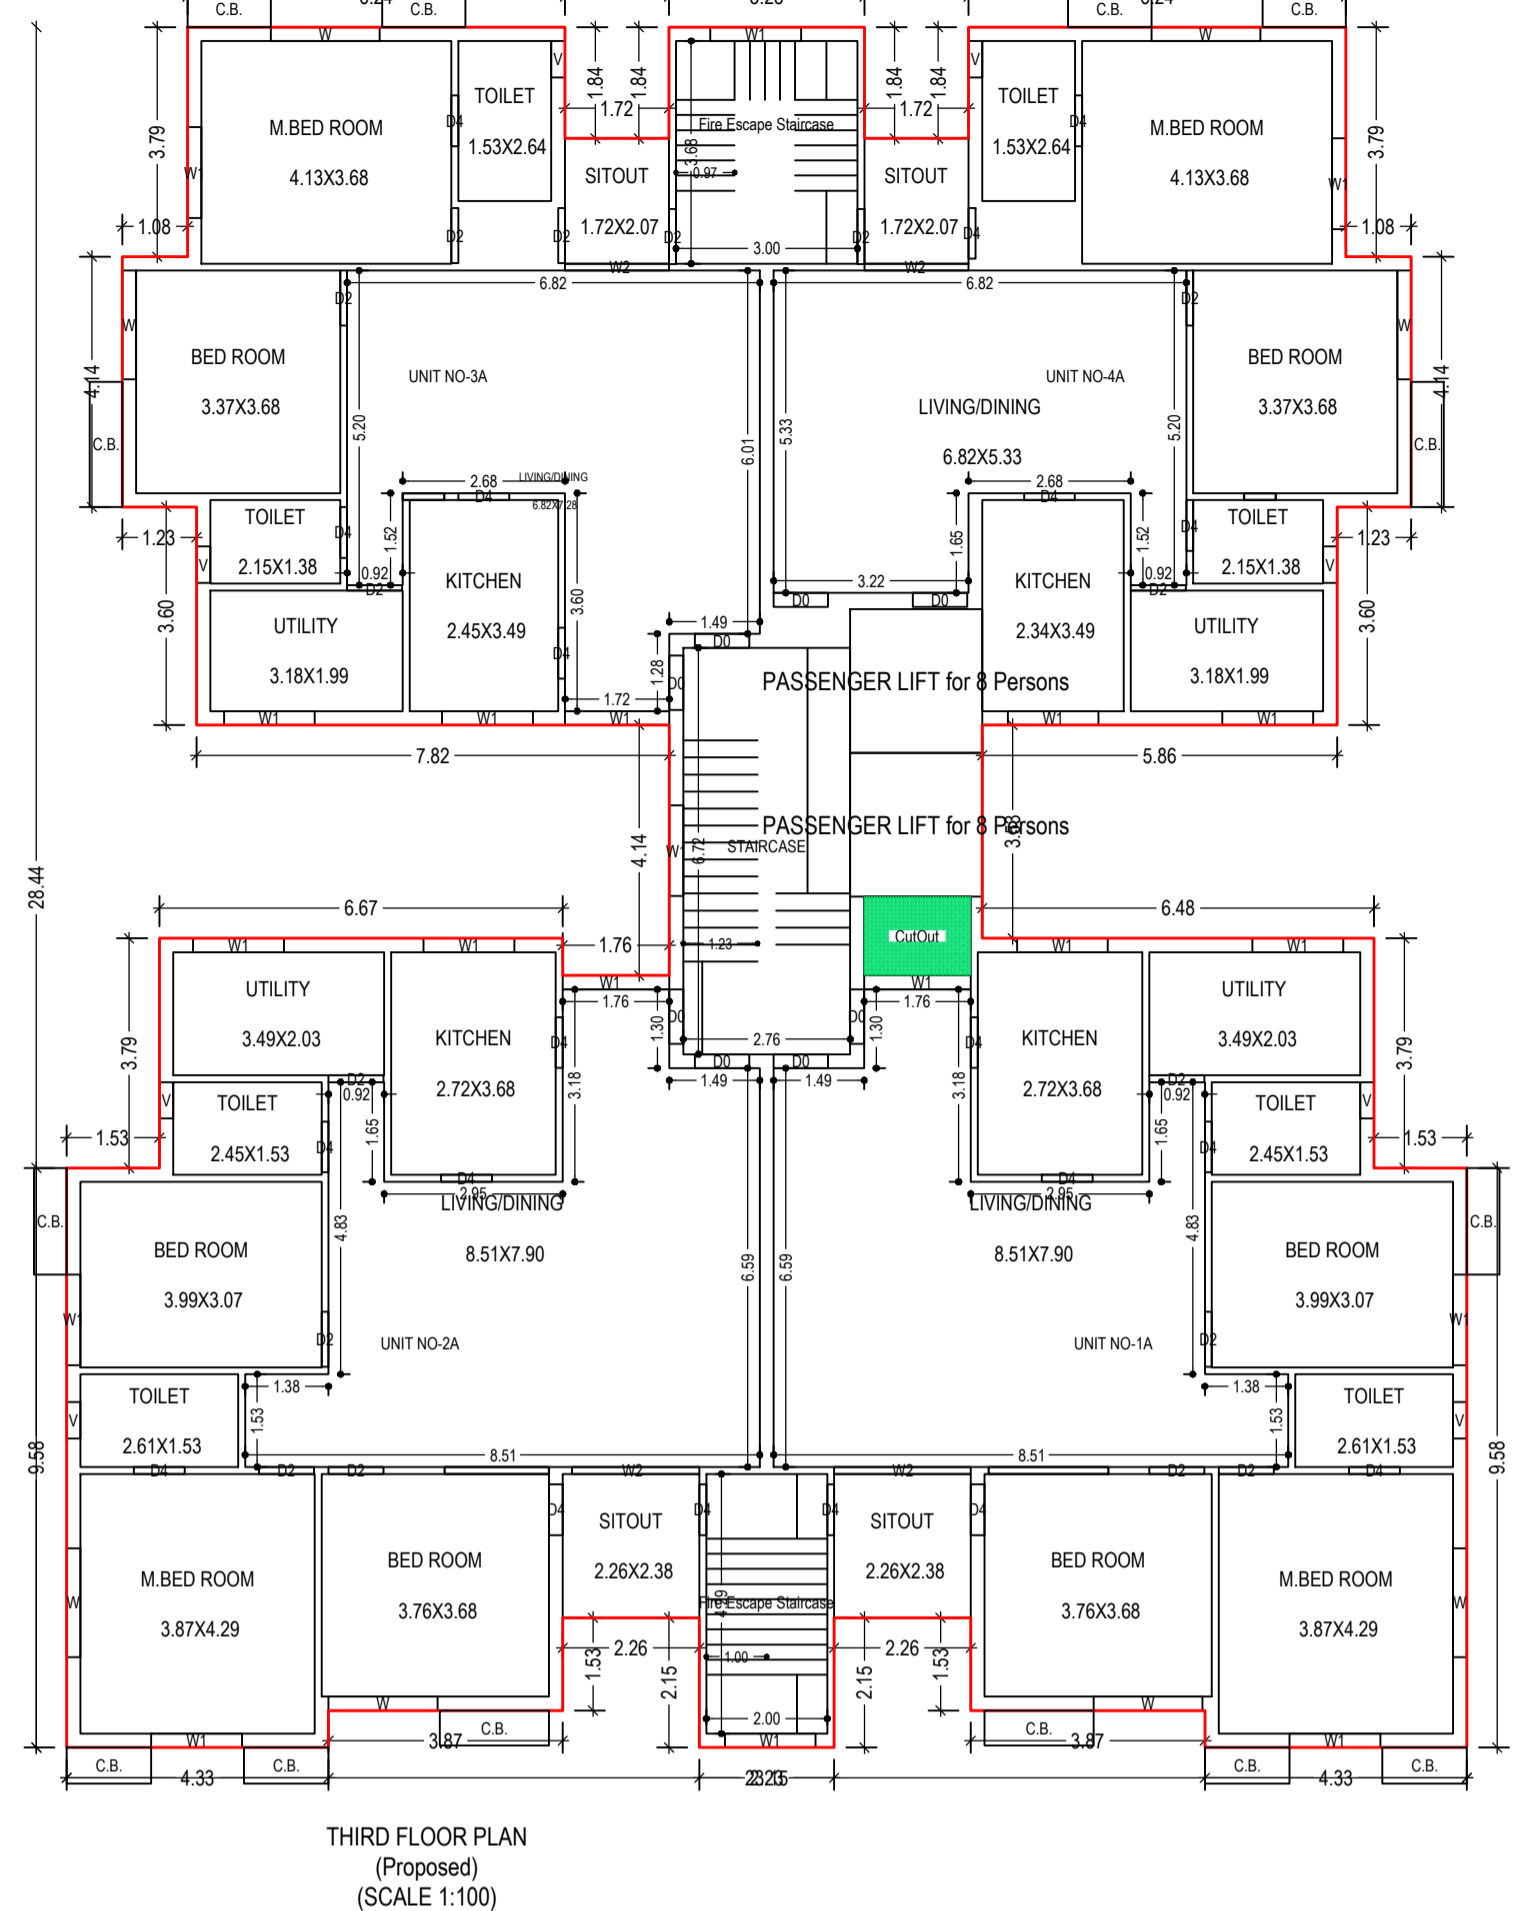

THIRD FLOOR PLAN (Proposed) (SCALE 1:100)

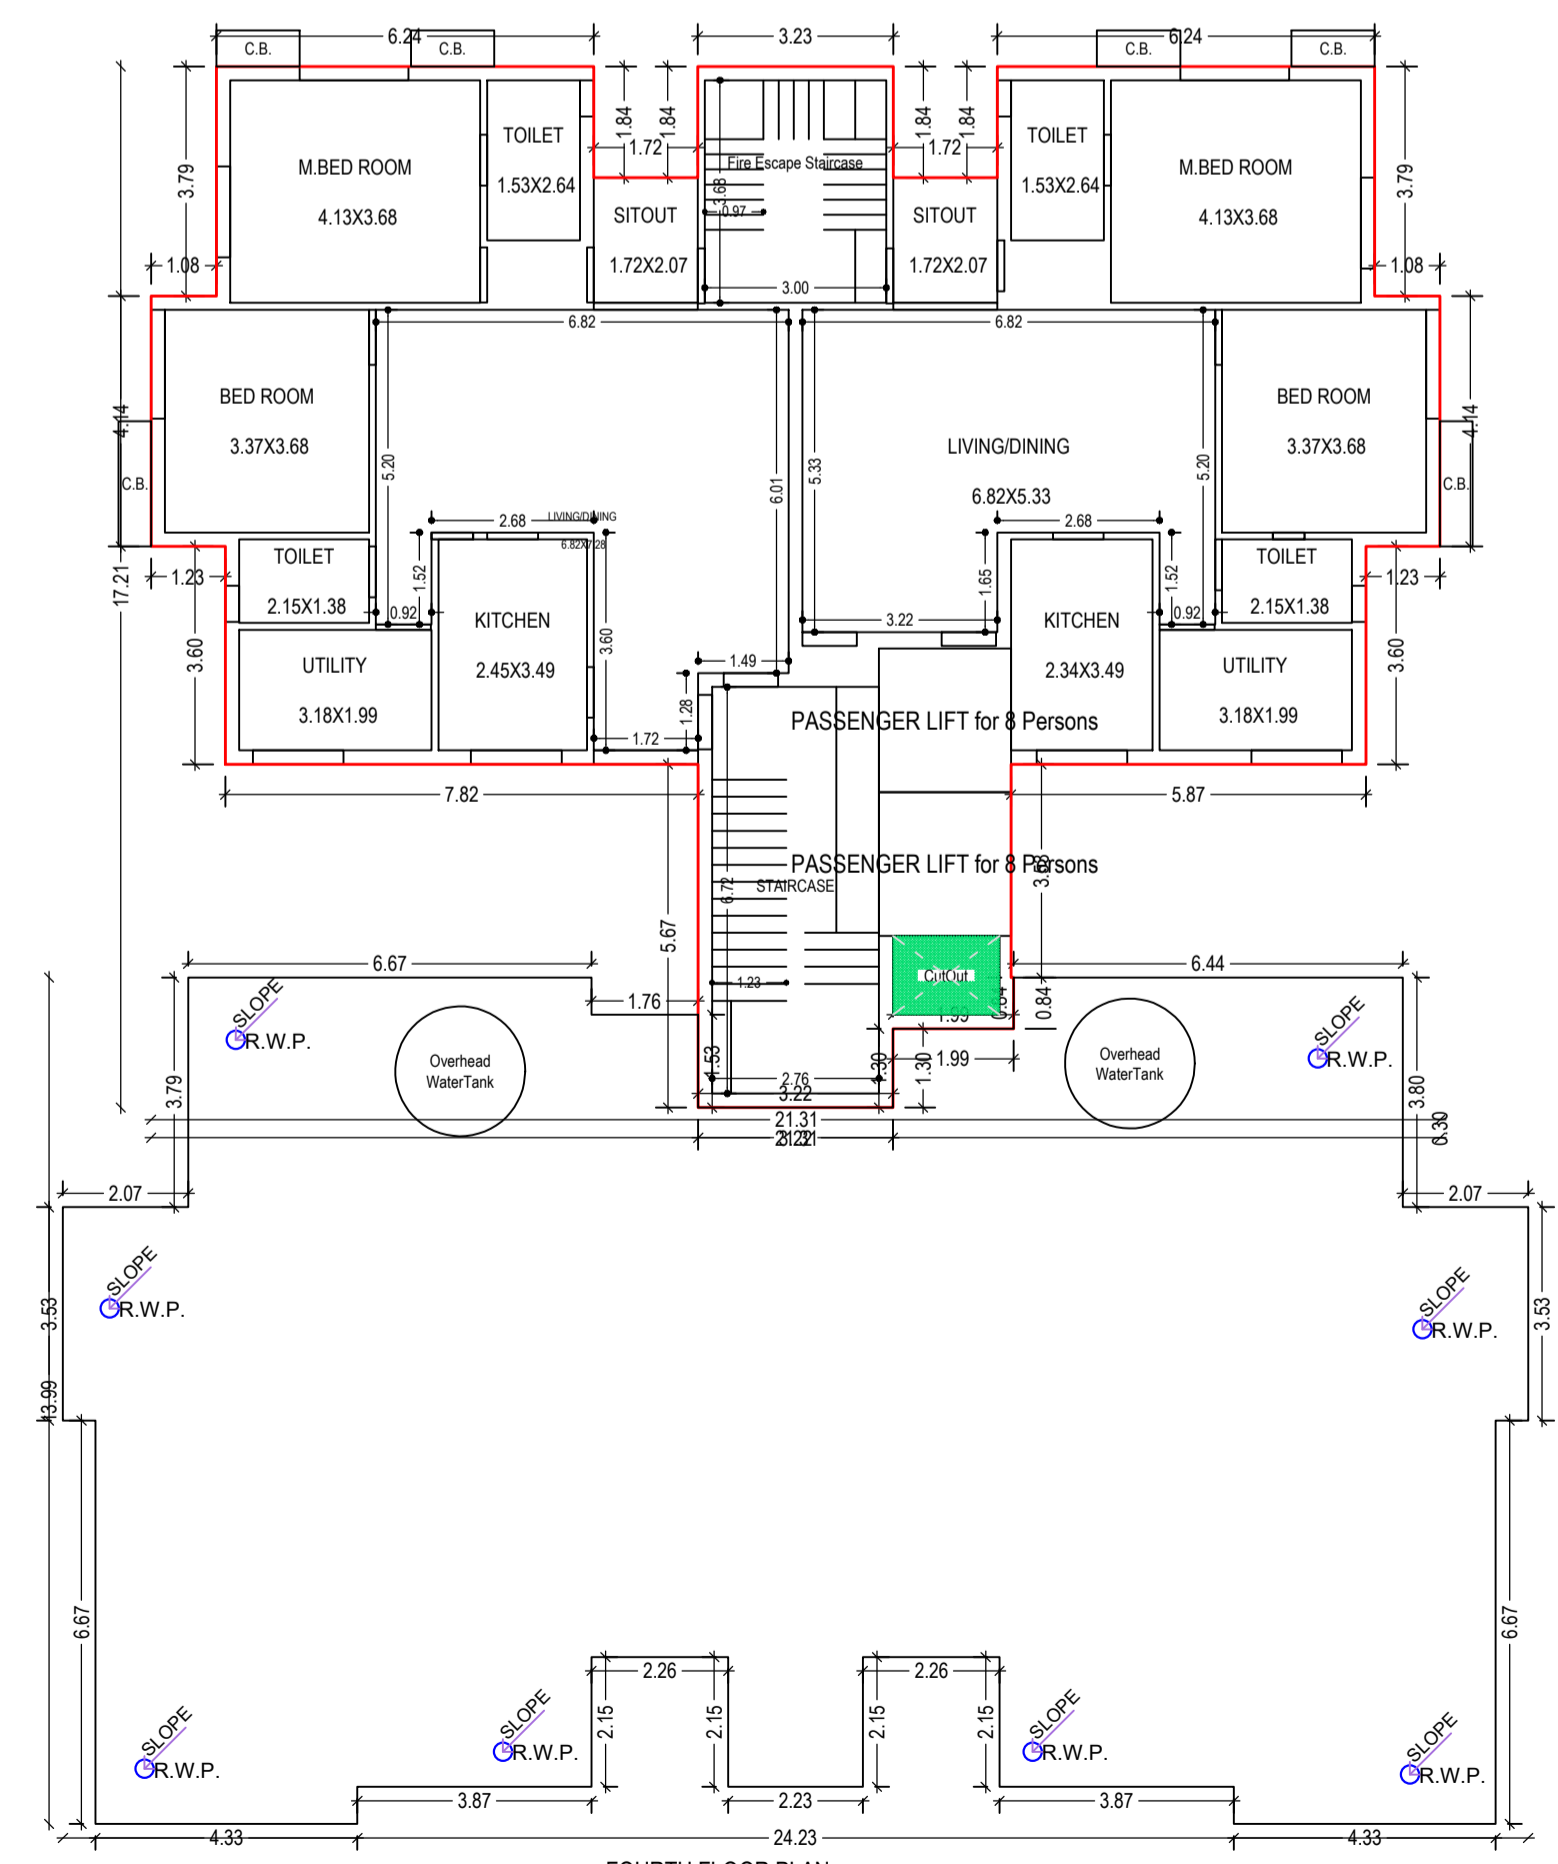



FOURTH FLOOR PLAN (Proposed) (SCALE 1:100)

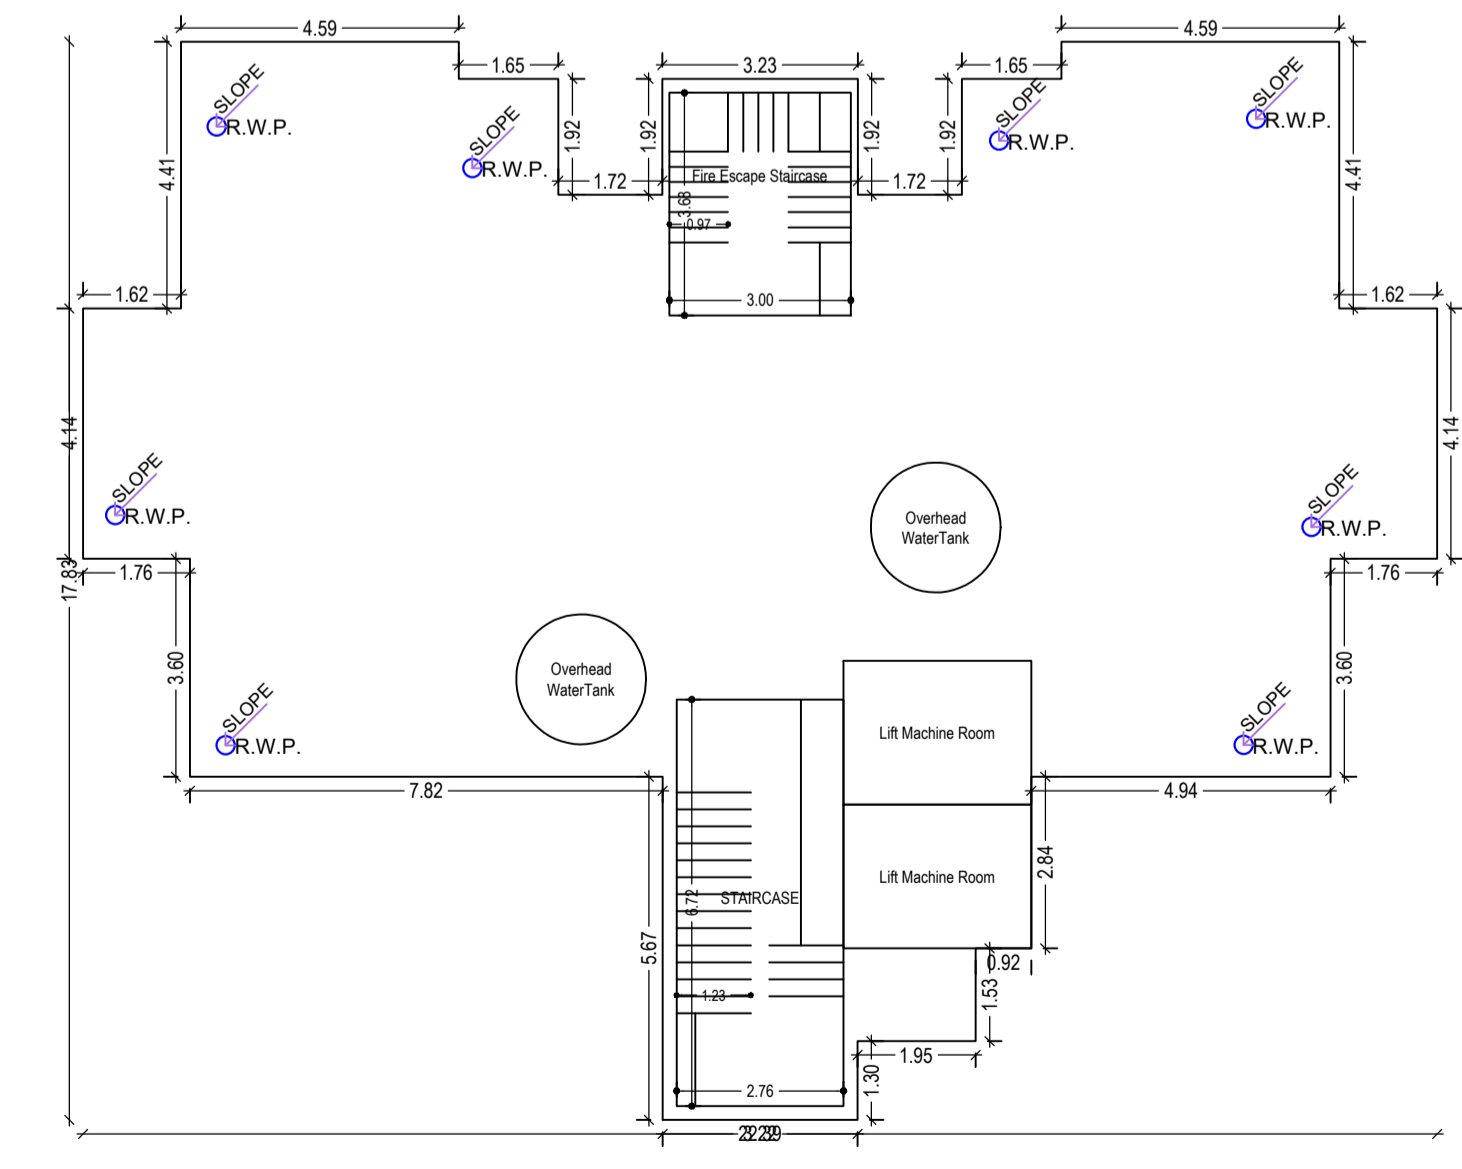

TERRACE FLOOR PLAN (SCALE 1:100)

LTP NAME AND SIGNATURE	STRUCTURAL ENG'S NAME AND SIGNATURE	BUILDER NAME AND SIGNATURE	DIGITAL SIGNATURE
LAWRENCE FRANCIS JNAC/ARC/0003/2016			





Proposal Basic Information	
Proposal File No.	JNAC/BP/0041/W6/2023
Owner Name	TRUSTEES OF XAVIER LABOUR RELATIONS INSTITUT
Khata No	2
Plot No	87(P),88(P),244,245,246,247,447,449,89(P),90(P)
Village Name	BELDIH
Use	Residential
SubUse	Staff Quarters

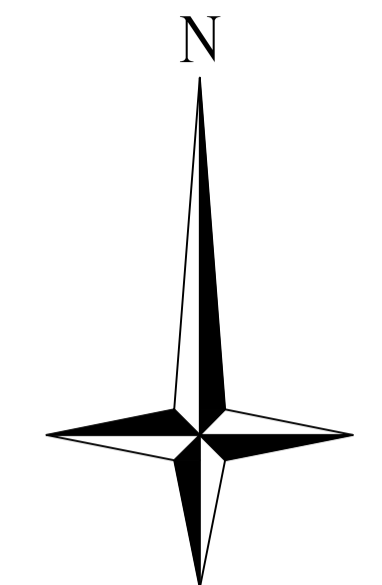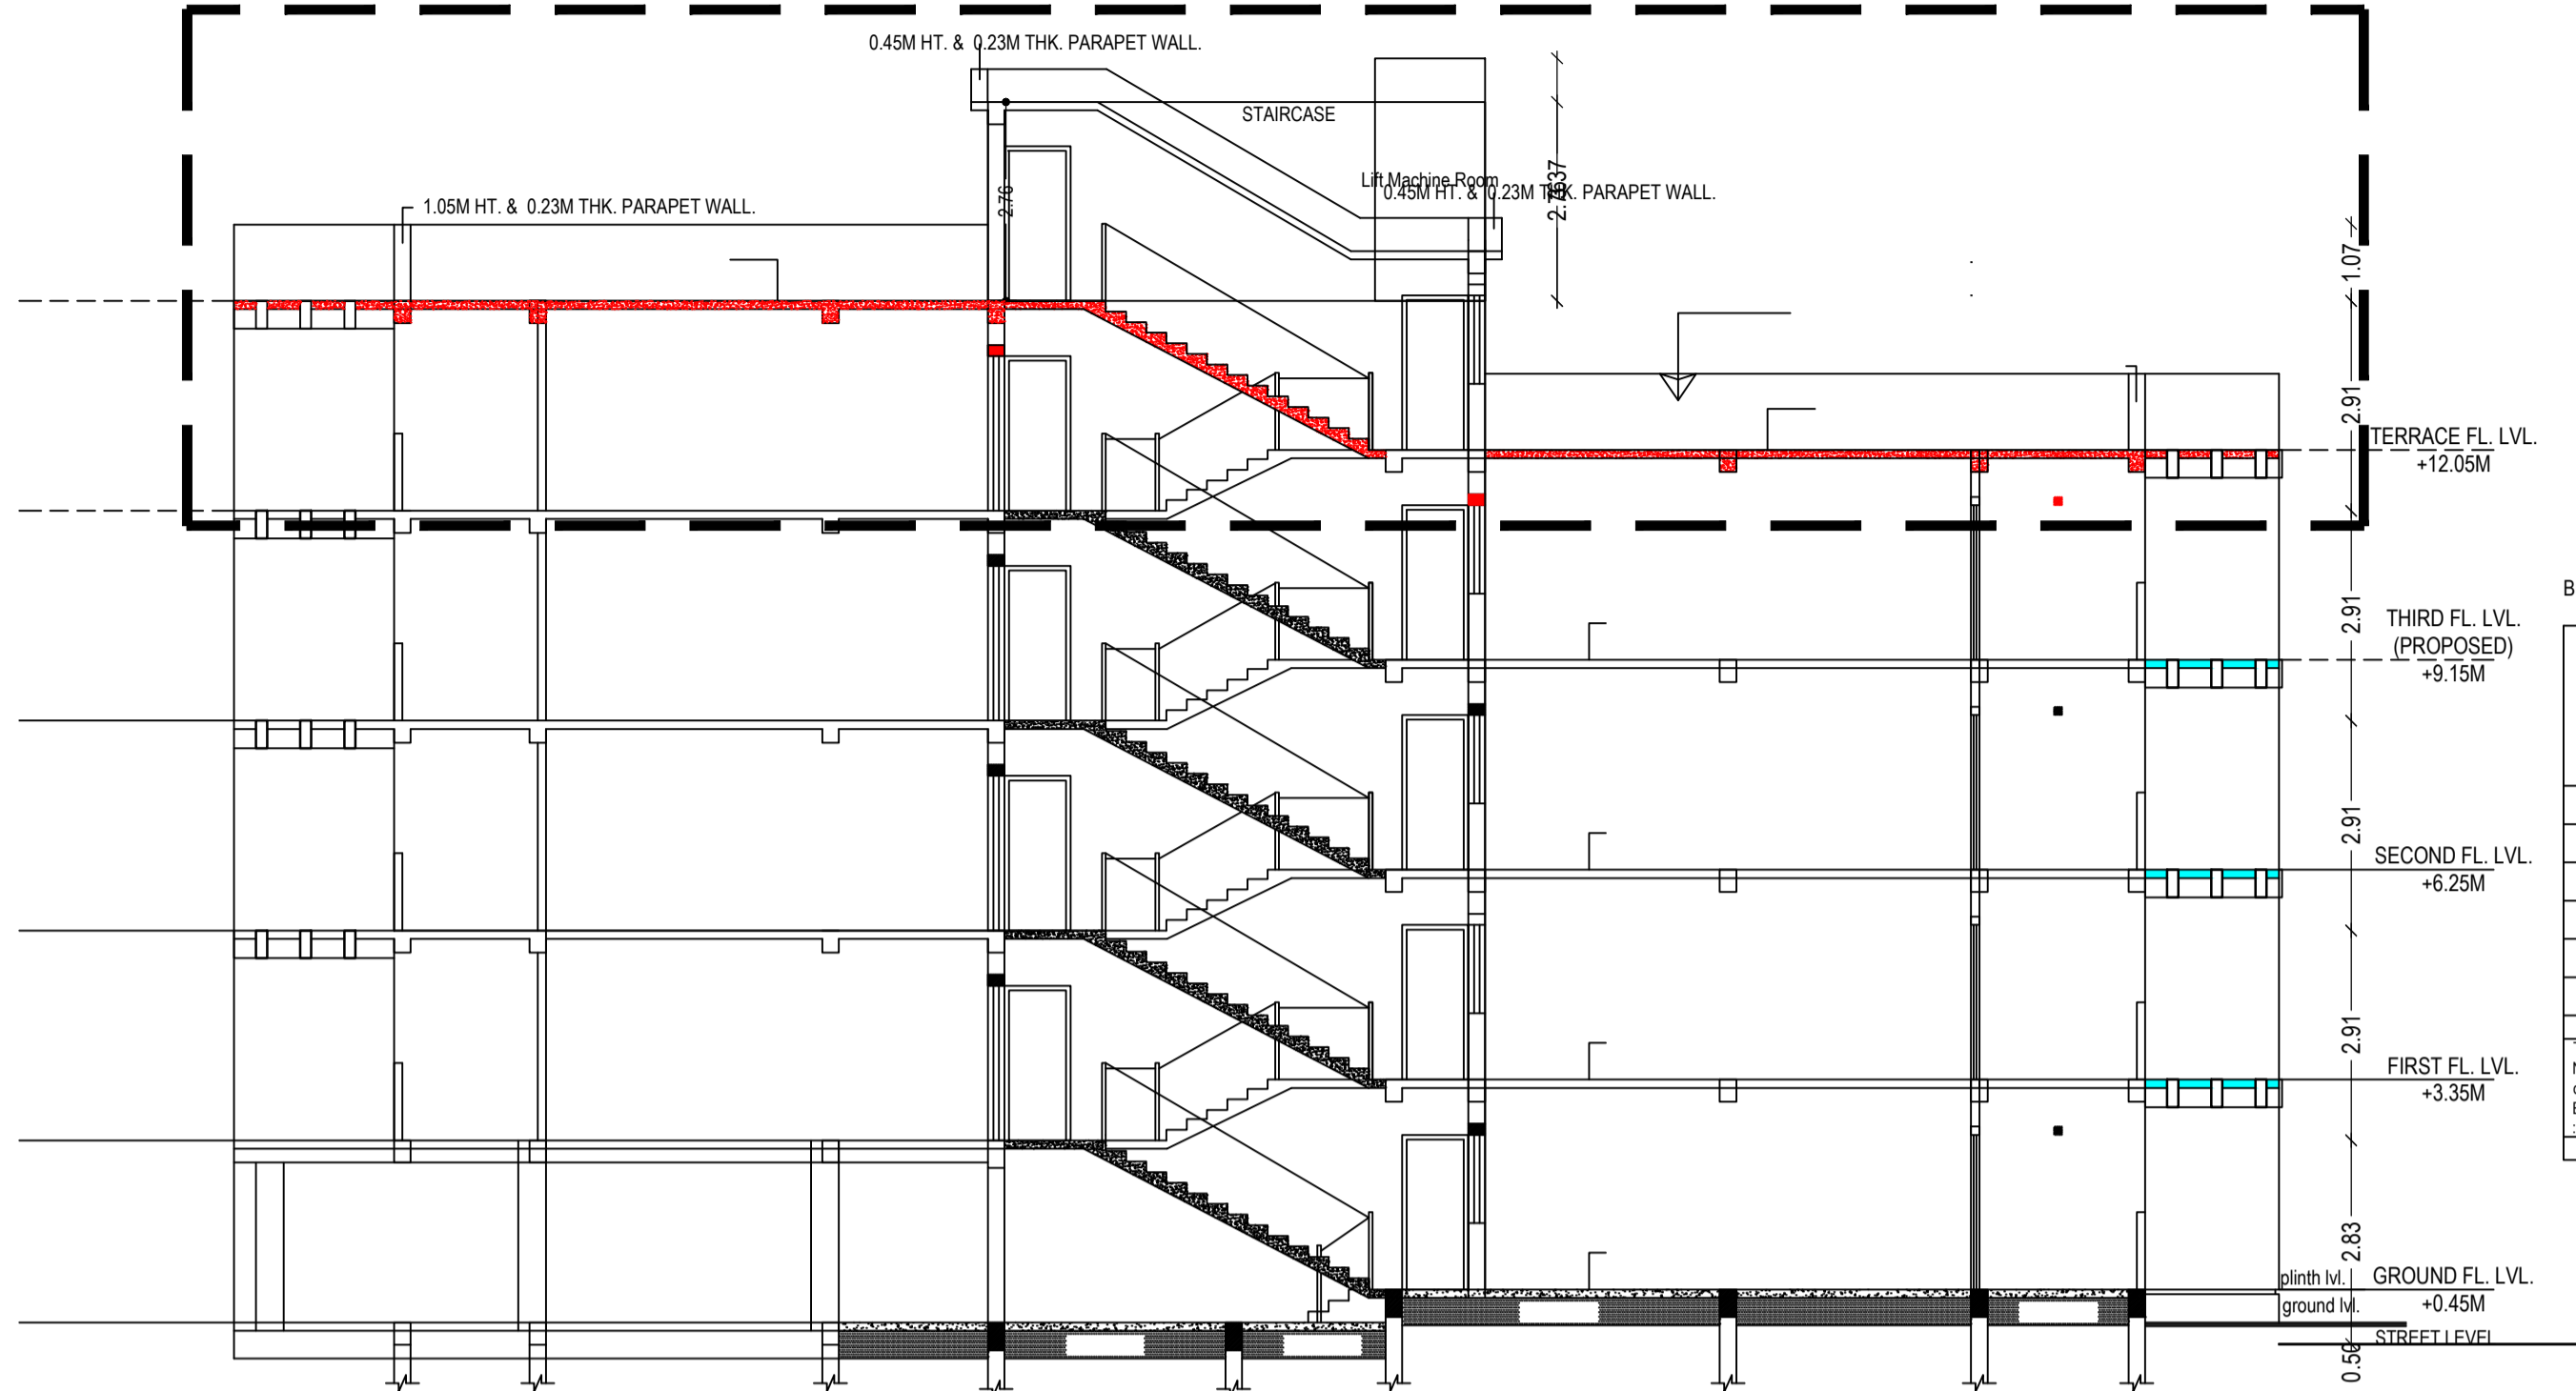

Floor Name	Gross Builtup Area (Sq.mt.)	Deductions From Gross Builtup Area in (Sq.mt.)	Total Built Up Area (Sq.mt.)	Existing Built Up Area (Sq.mt.)	Proposed Built Up Area (Sq.mt.)	Deductions (Area in Sq.mt.)				Existing FAR Area (Sq.mt.)	Proposed FAR Area (Sq.mt.)	Add Area in FAR (Sq.mt.)	Total FAR Area (Sq.mt.)	Total Consumed FAR Area (Sq.mt.)	Trmt (No.)
						Stair/Cases	Lift	Accessory Use	Parking						
Ground Floor	529.74	2.30	527.44	276.79	250.65	16.93	0.00	0.17	211.56	268.20	0.00	20.19	298.78	298.78	02
First Floor	536.20	2.30	533.90	533.90	0.00	19.63	10.39	0.00	0.00	503.88	0.00	0.00	503.88	503.88	04
Second Floor	536.20	2.30	533.90	533.90	0.00	19.63	10.39	0.00	0.00	503.88	0.00	0.00	503.88	503.88	04
Third Floor	536.20	2.30	533.90	533.90	0.00	19.63	10.39	0.00	0.00	503.88	0.00	0.00	503.88	503.88	04
Fourth Floor	254.90	2.30	252.60	0.00	252.60	11.04	10.39	0.00	0.00	231.17	0.00	0.00	231.17	231.17	02
Verandah Floor	0.00	0.00	0.00	0.00	0.00	0.00	0.00	0.00	0.00	0.00	0.00	0.00	0.00	0.00	00
Total	2393.24	4.60	2388.74	1344.59	1037.15	66.86	41.56	0.17	211.56	1275.96	735.05	20.19	2041.59	2041.59	16
Total Number of Same Buildings	1														
Total	2393.24	4.60	2388.74	1344.59	1037.15	66.86	41.56	0.17	211.56	1275.96	735.05	20.19	2041.59	2041.59	16

BUILDING NAME	NAME	LENGTH	HEIGHT	NOS
A/A BLOCK	D4	0.94	2.13	85
A/A BLOCK	D0	0.90	2.13	30
A/A BLOCK	D2	0.91	2.13	64
A/A BLOCK	D1	1.05	2.10	02

BUILDING NAME	NAME	LENGTH	HEIGHT	NOS
A/A BLOCK	V	0.60	2.70	32
A/A BLOCK	D4	1.50	2.70	67
A/A BLOCK	W2	1.72	2.70	08
A/A BLOCK	W1	1.73	2.70	04
A/A BLOCK	W1	1.76	2.70	06
A/A BLOCK	W	1.90	2.70	33
A/A BLOCK	W2	2.11	2.70	04
A/A BLOCK	W2	2.26	2.70	04

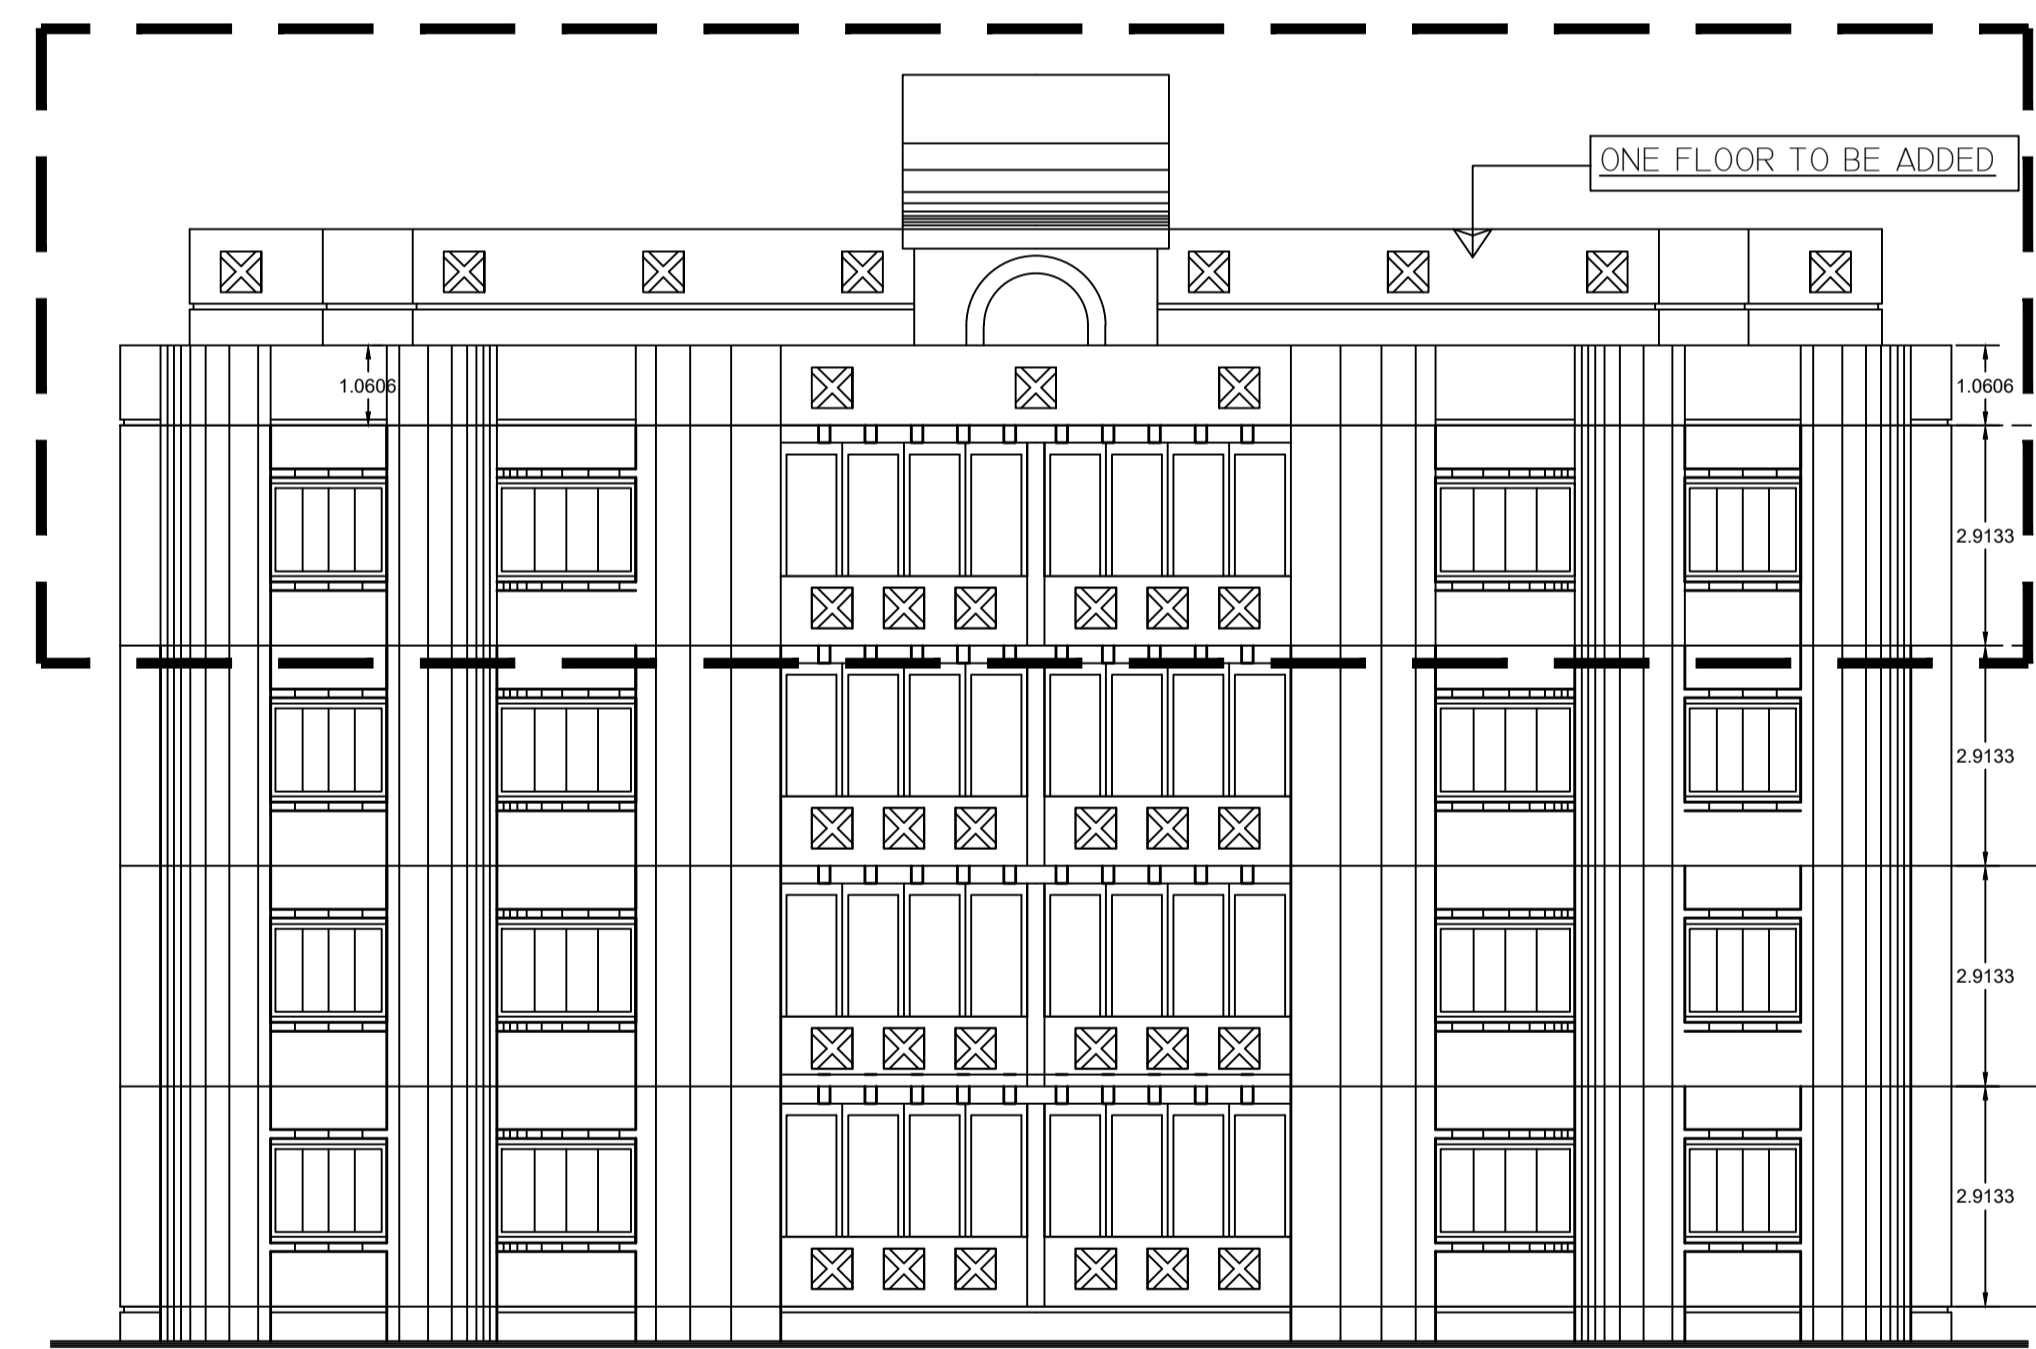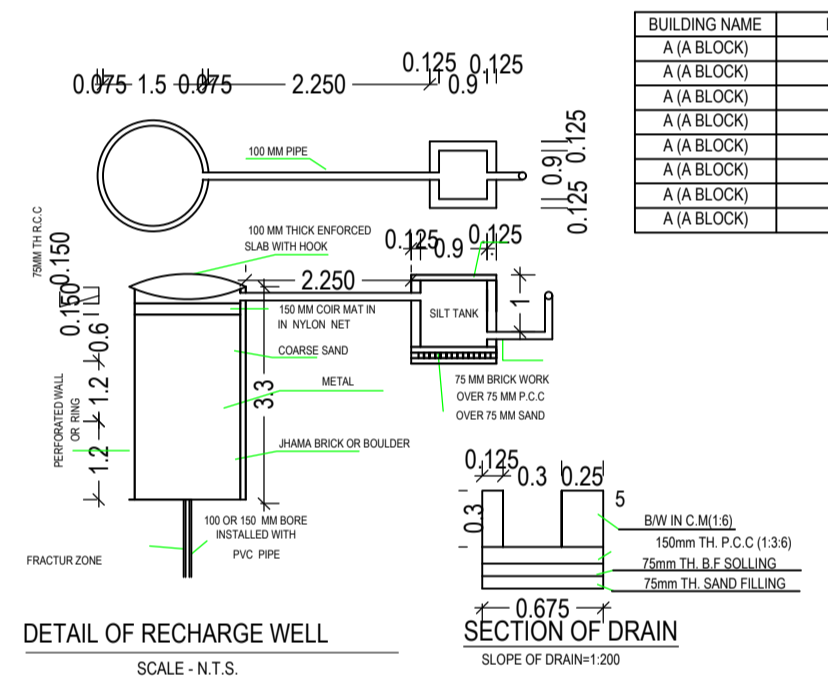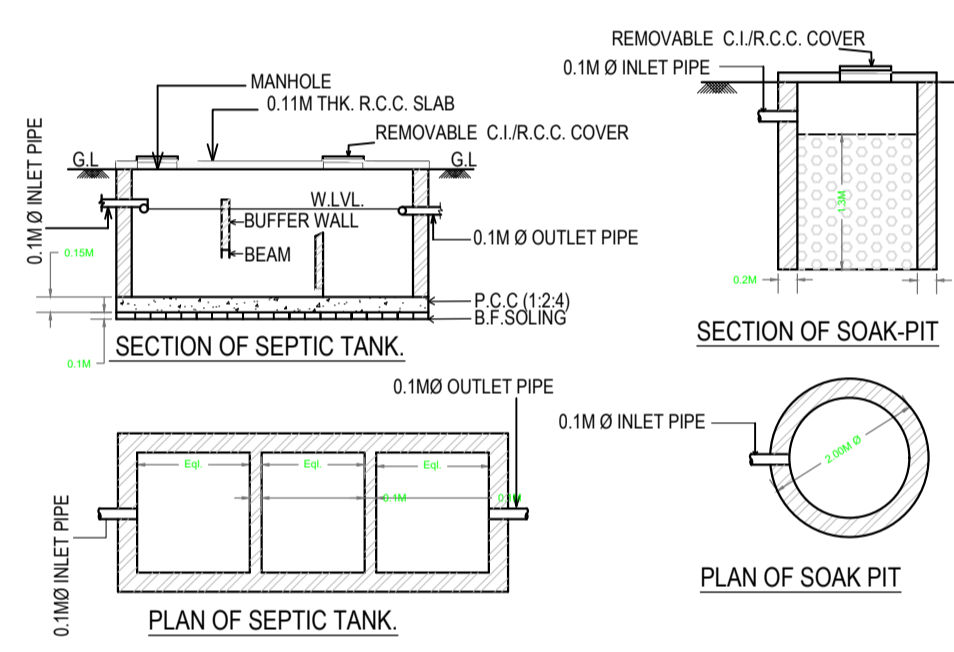
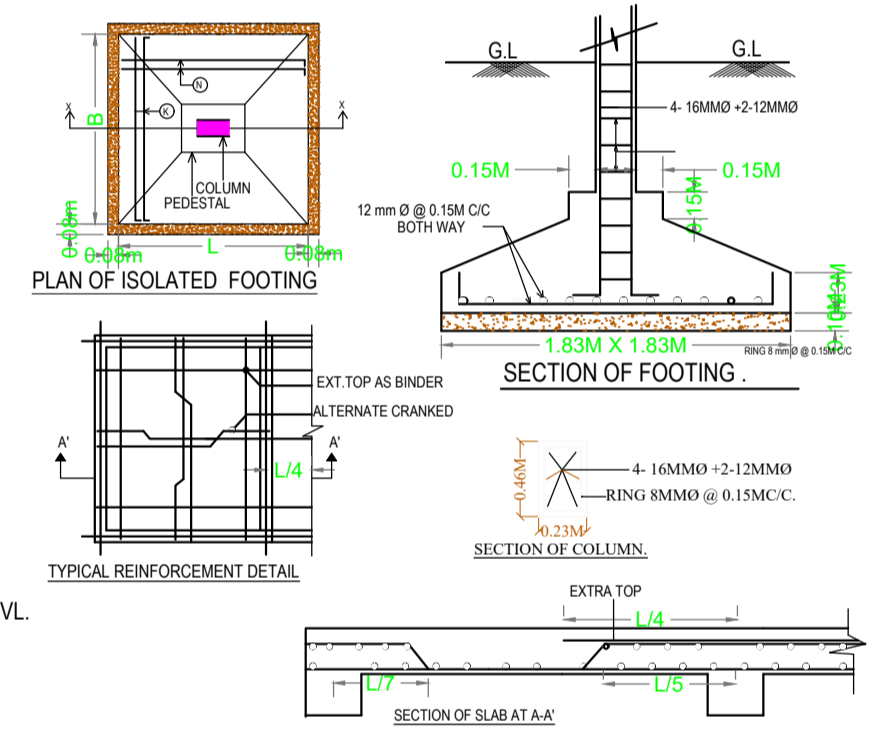


FRONT(EAST SIDE) ELEVATION
BLOCK A


FLOOR	Name	UnitBUA Type	Entity Type	UnitBUA Area	Carpet Area	No. of Rooms	No. of Tenement
GROUND FLOOR PLAN	UNIT NO-G1	FLAT	Existing	123.48	123.31	9	9
	UNIT NO-G2	FLAT	Existing	123.48	123.33	9	2
	UNIT NO-1	FLAT	Existing	123.71	123.48	9	9
TYPICAL -1 & 2 FLOOR PLAN	UNIT NO-2	FLAT	Existing	123.71	123.51	9	8
	UNIT NO-3	FLAT	Existing	94.98	94.90	8	8
	UNIT NO-4	FLAT	Existing	90.37	90.21	8	8
	UNIT NO-1A	FLAT	Proposed	123.71	123.48	9	9
THIRD FLOOR PLAN	UNIT NO-2A	FLAT	Proposed	123.71	123.51	9	4
	UNIT NO-3A	FLAT	Proposed	94.98	94.90	8	8
	UNIT NO-4A	FLAT	Proposed	90.14	90.08	8	8
FOURTH FLOOR PLAN	UNIT NO-3B	FLAT	Proposed	94.98	94.90	8	2
	UNIT NO-4B	FLAT	Proposed	90.14	90.08	8	8
Total	-	-	-	1730.15	1728.00	136	16

LTP NAME AND SIGNATURE	STRUCTURAL ENG'S NAME AND SIGNATURE	BUILDER NAME AND SIGNATURE	DIGITAL SIGNATURE
LAWRENCE FRANCIS JNAC/ARC/0003/2016			


Proposal Basic Information	
Proposal File No.	JNAC/BP/0041/W6/2023
Owner Name	TRUSTEES OF XAVIER LABOUR RELATIONS INSTITUTE
Khata No	2
Plot No	87(P),88(P),244,245,246,247,447,449,89(P),90(P)
Village Name	BELDIH
Use	Residential
SubUse	Staff Quarters

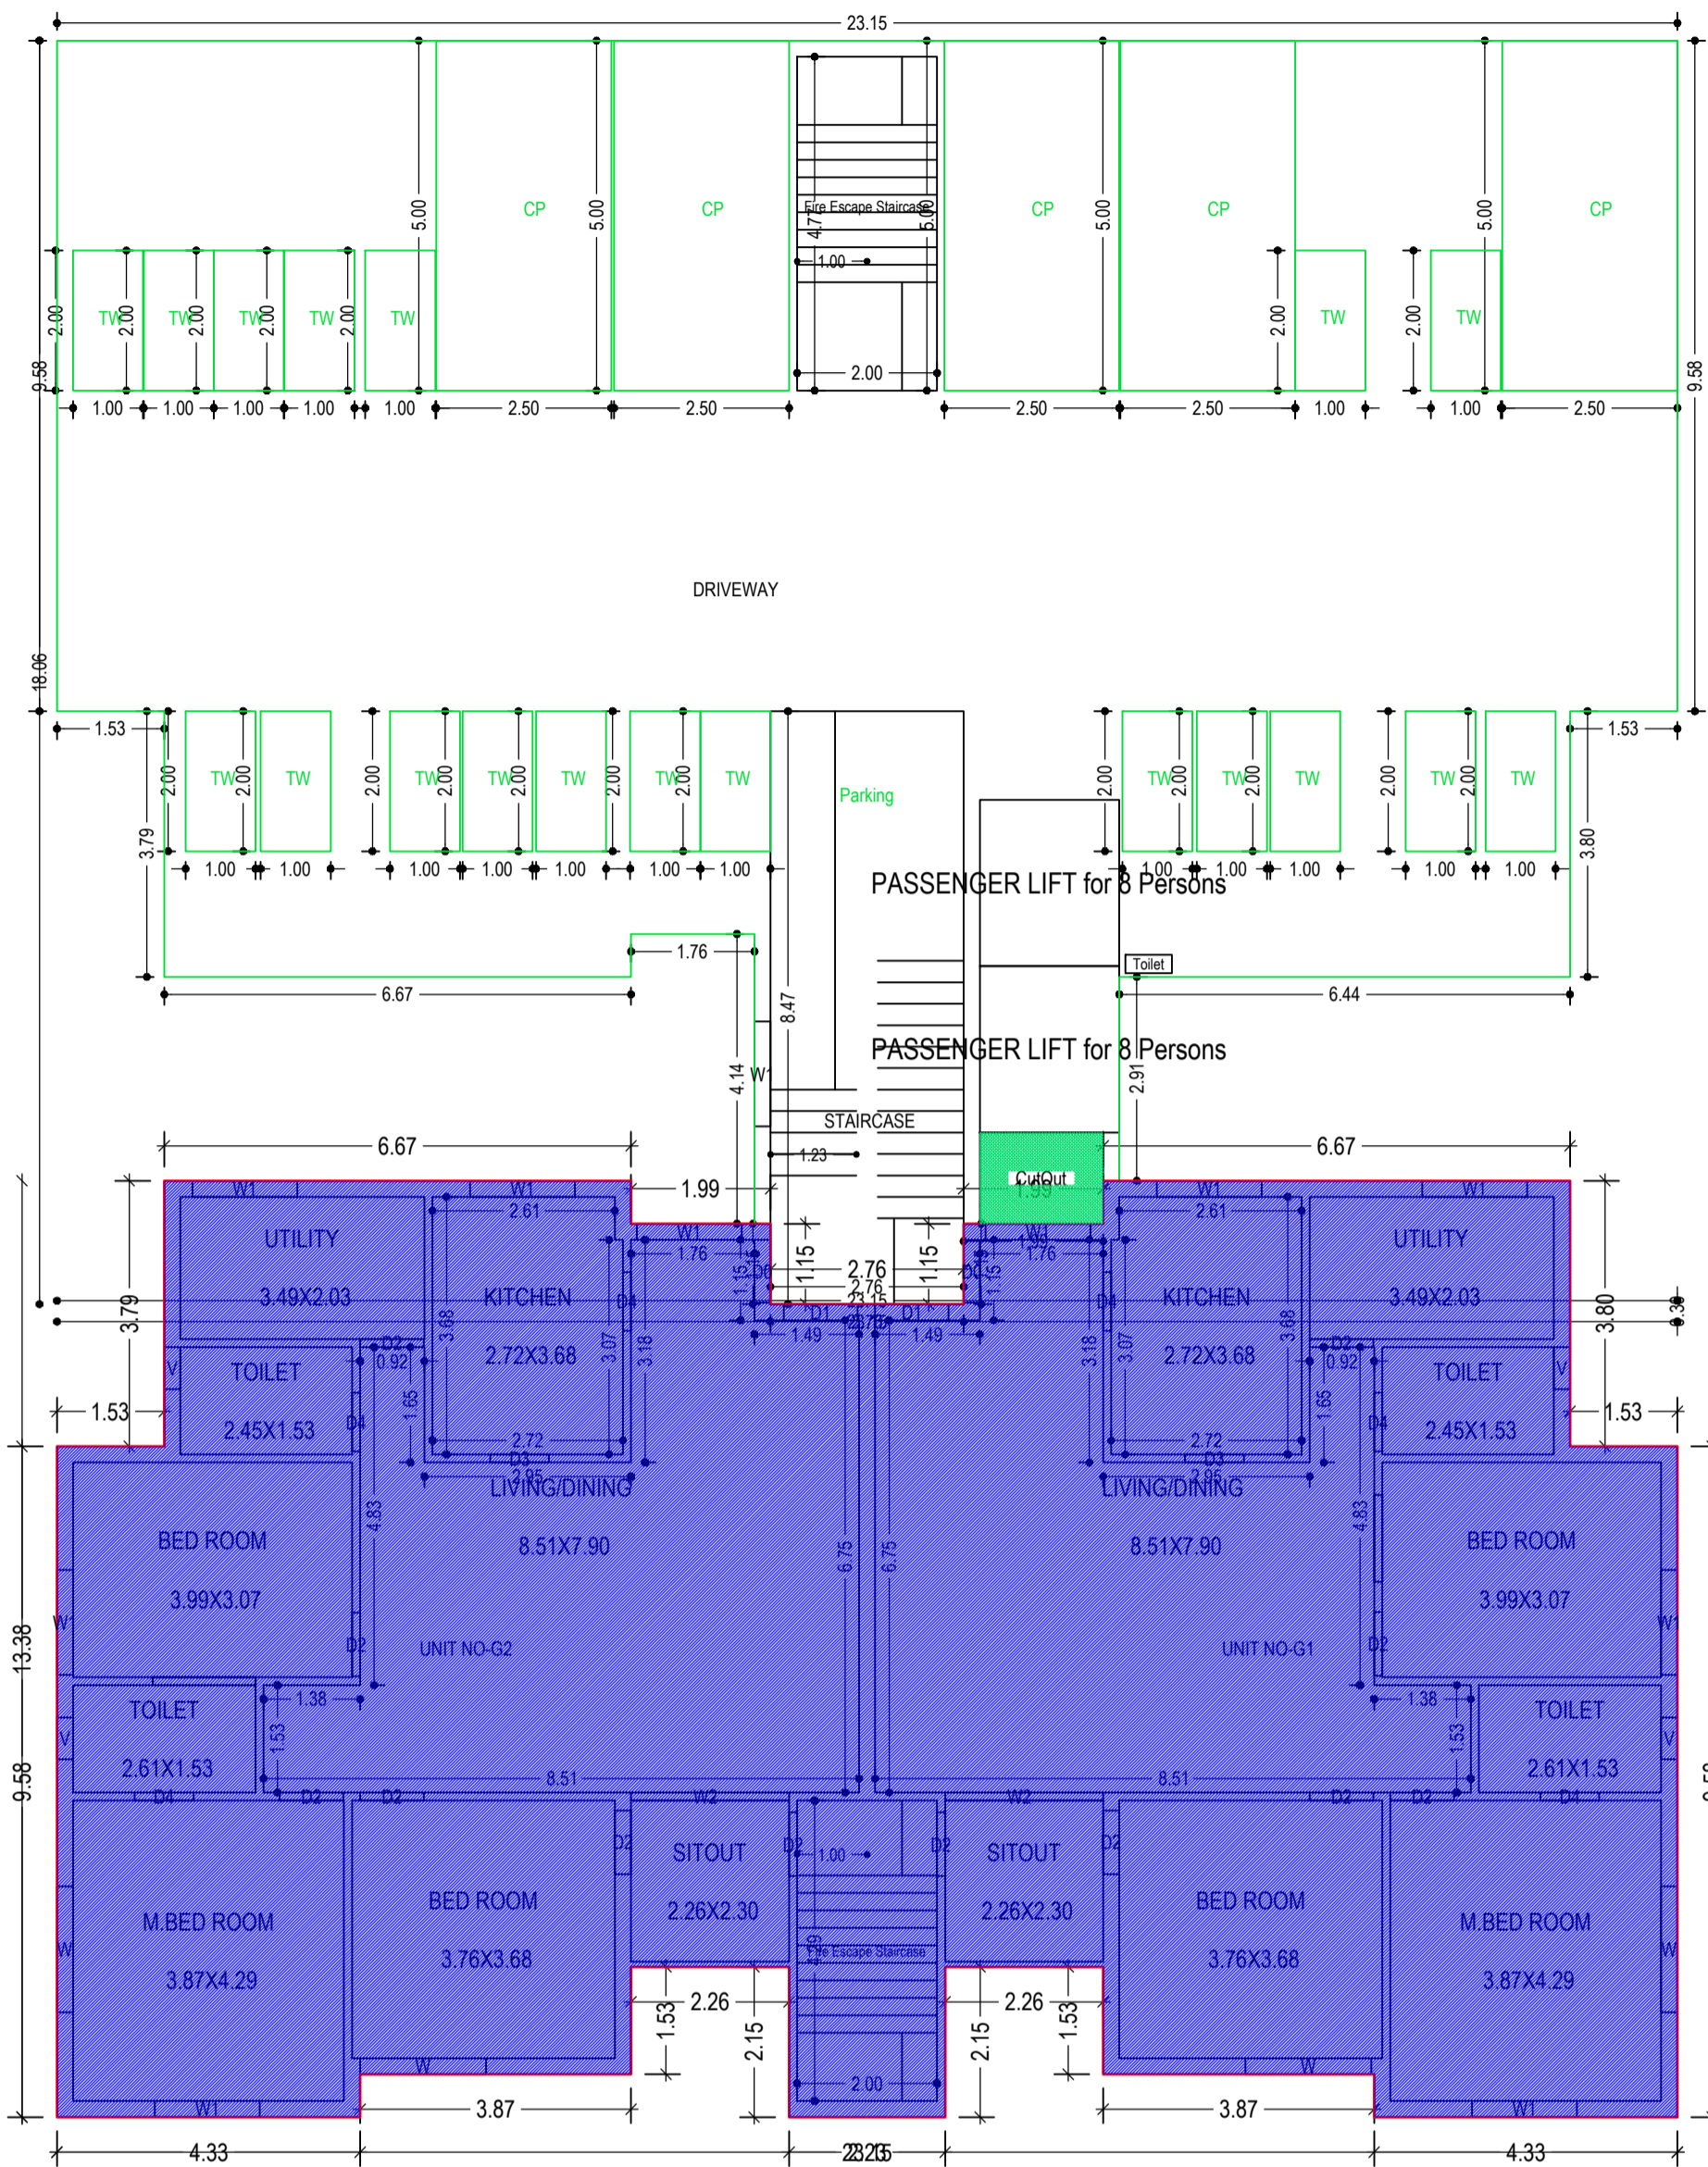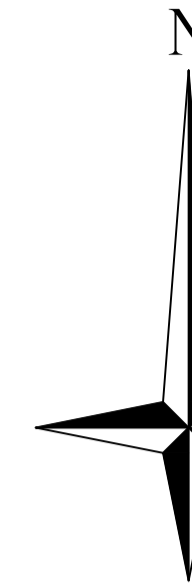


GROUND FLOOR PLAN
(Existing)
(SCALE 1:100)

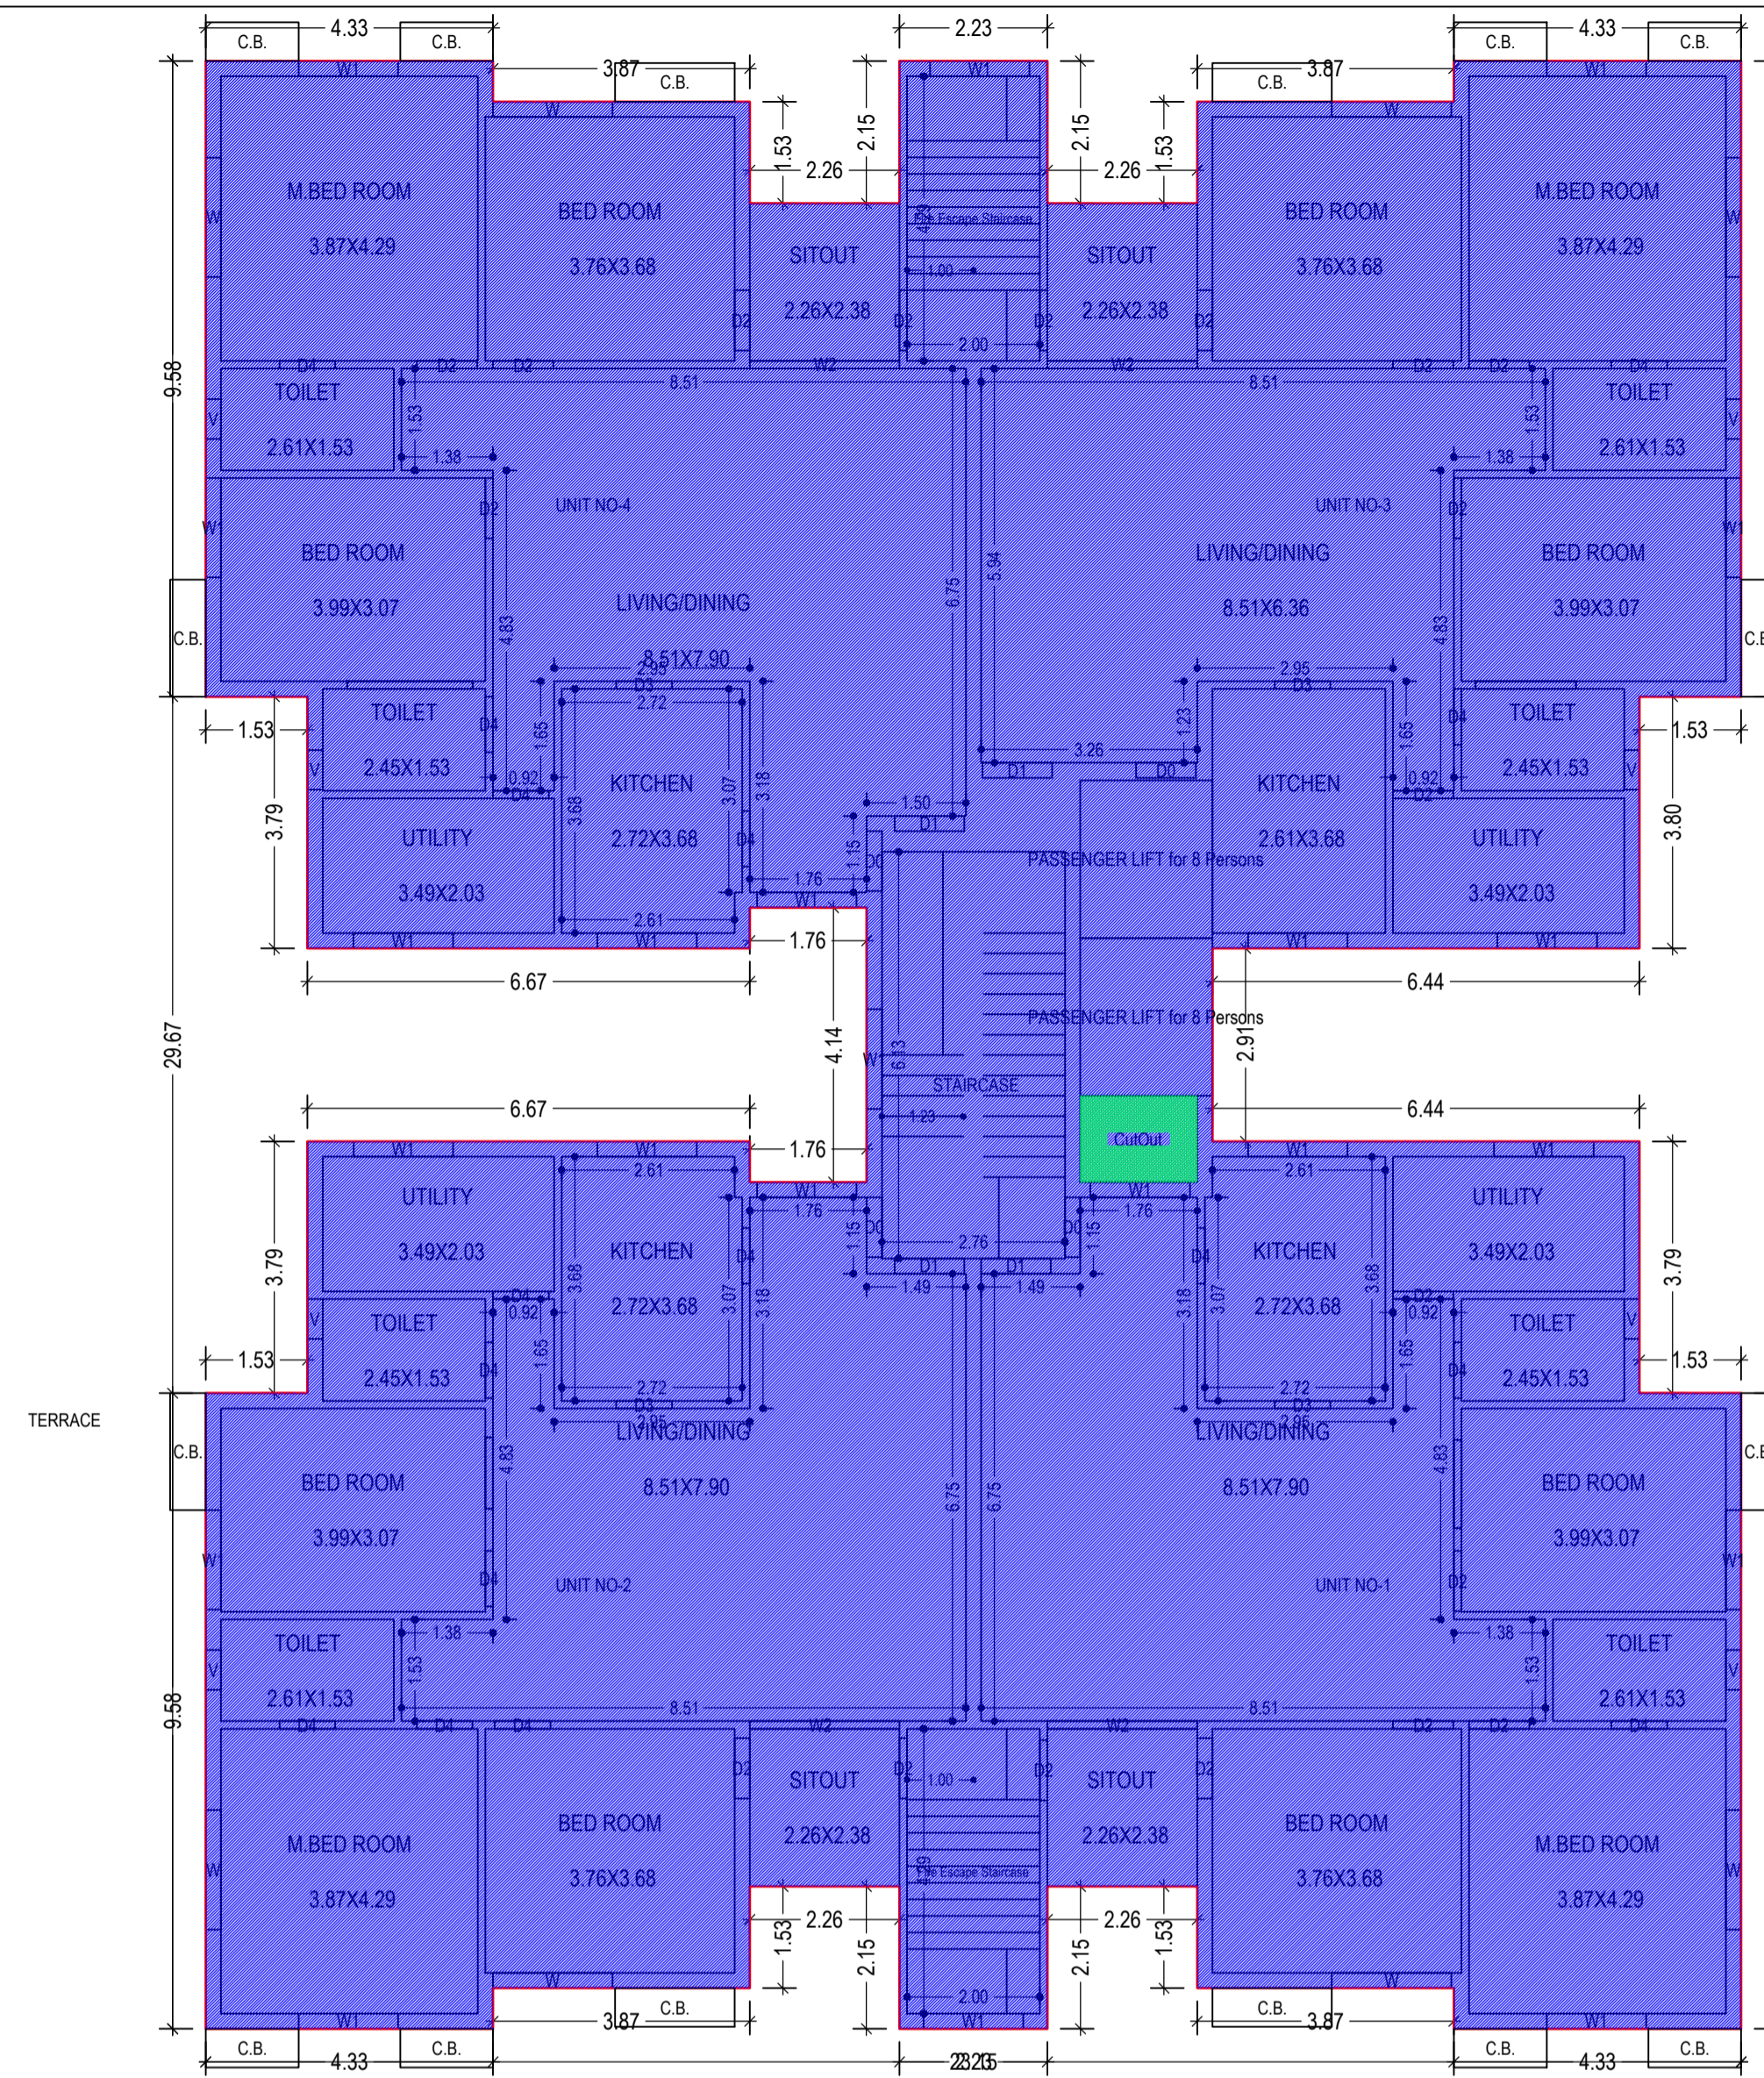

TYPICAL - 1 & 2 FLOOR PLAN
(Existing)
(SCALE 1:100)

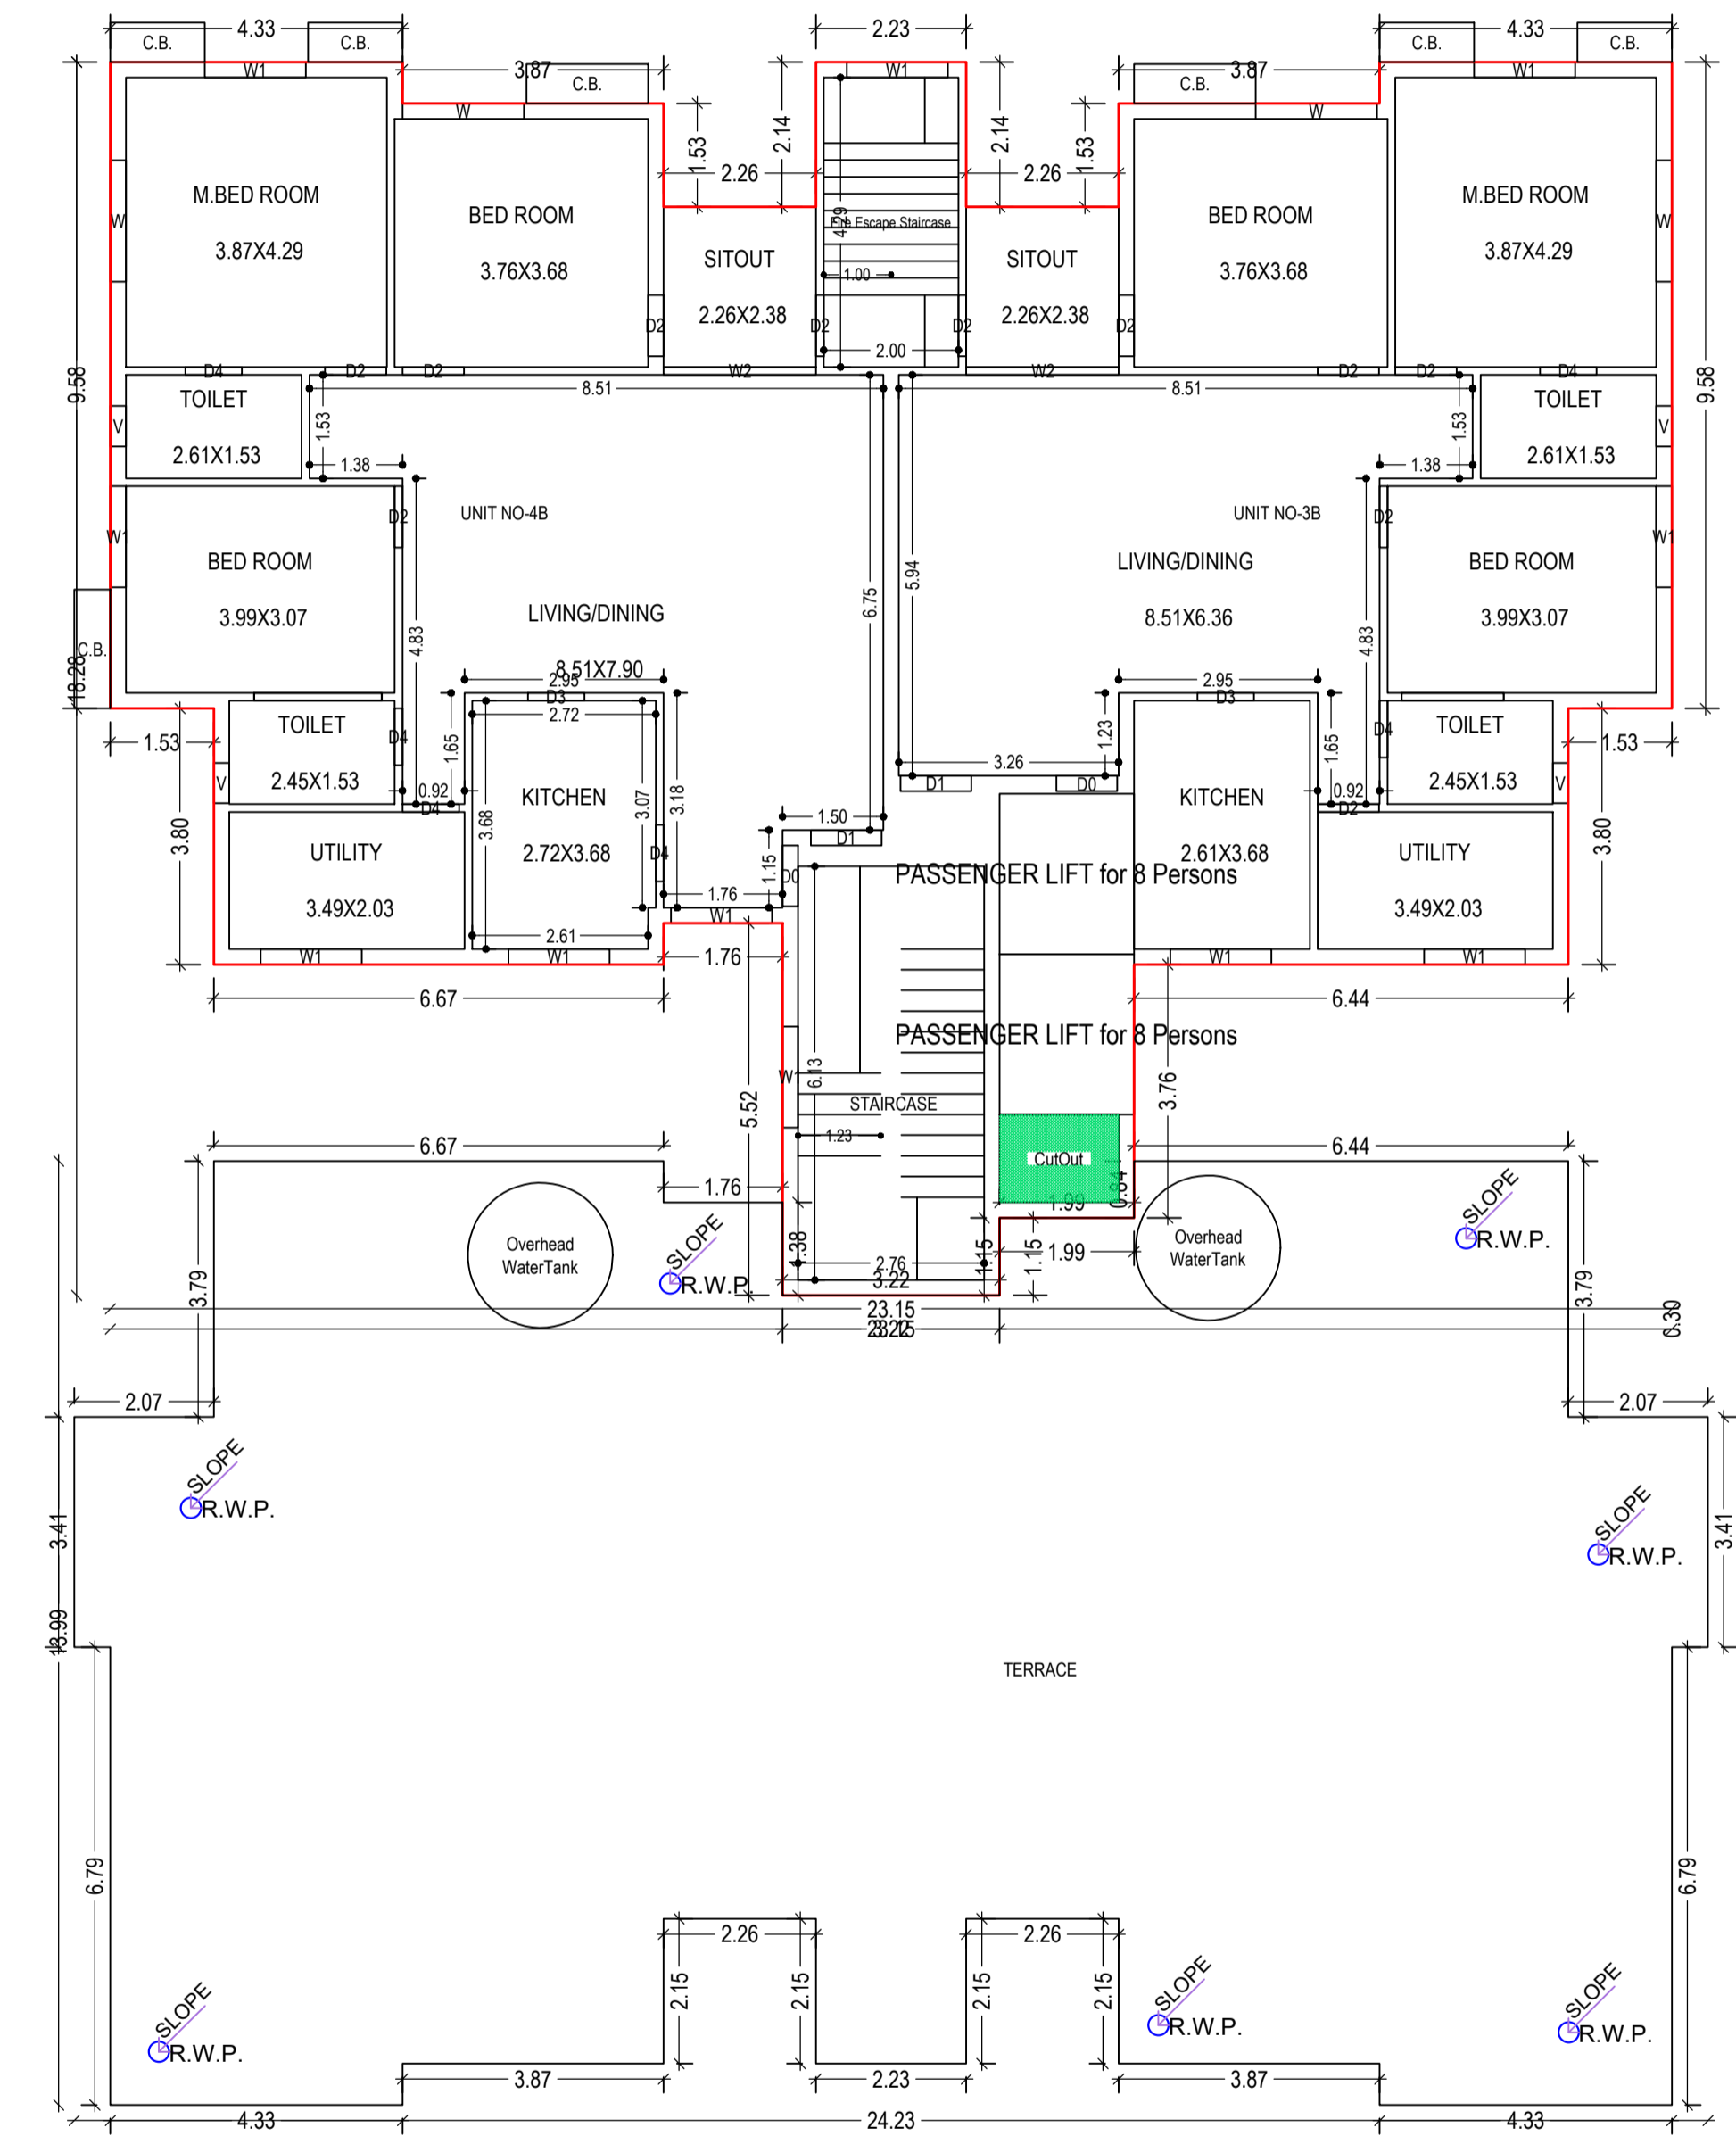

FOURTH FLOOR PLAN
(Proposed)
(SCALE 1:100)

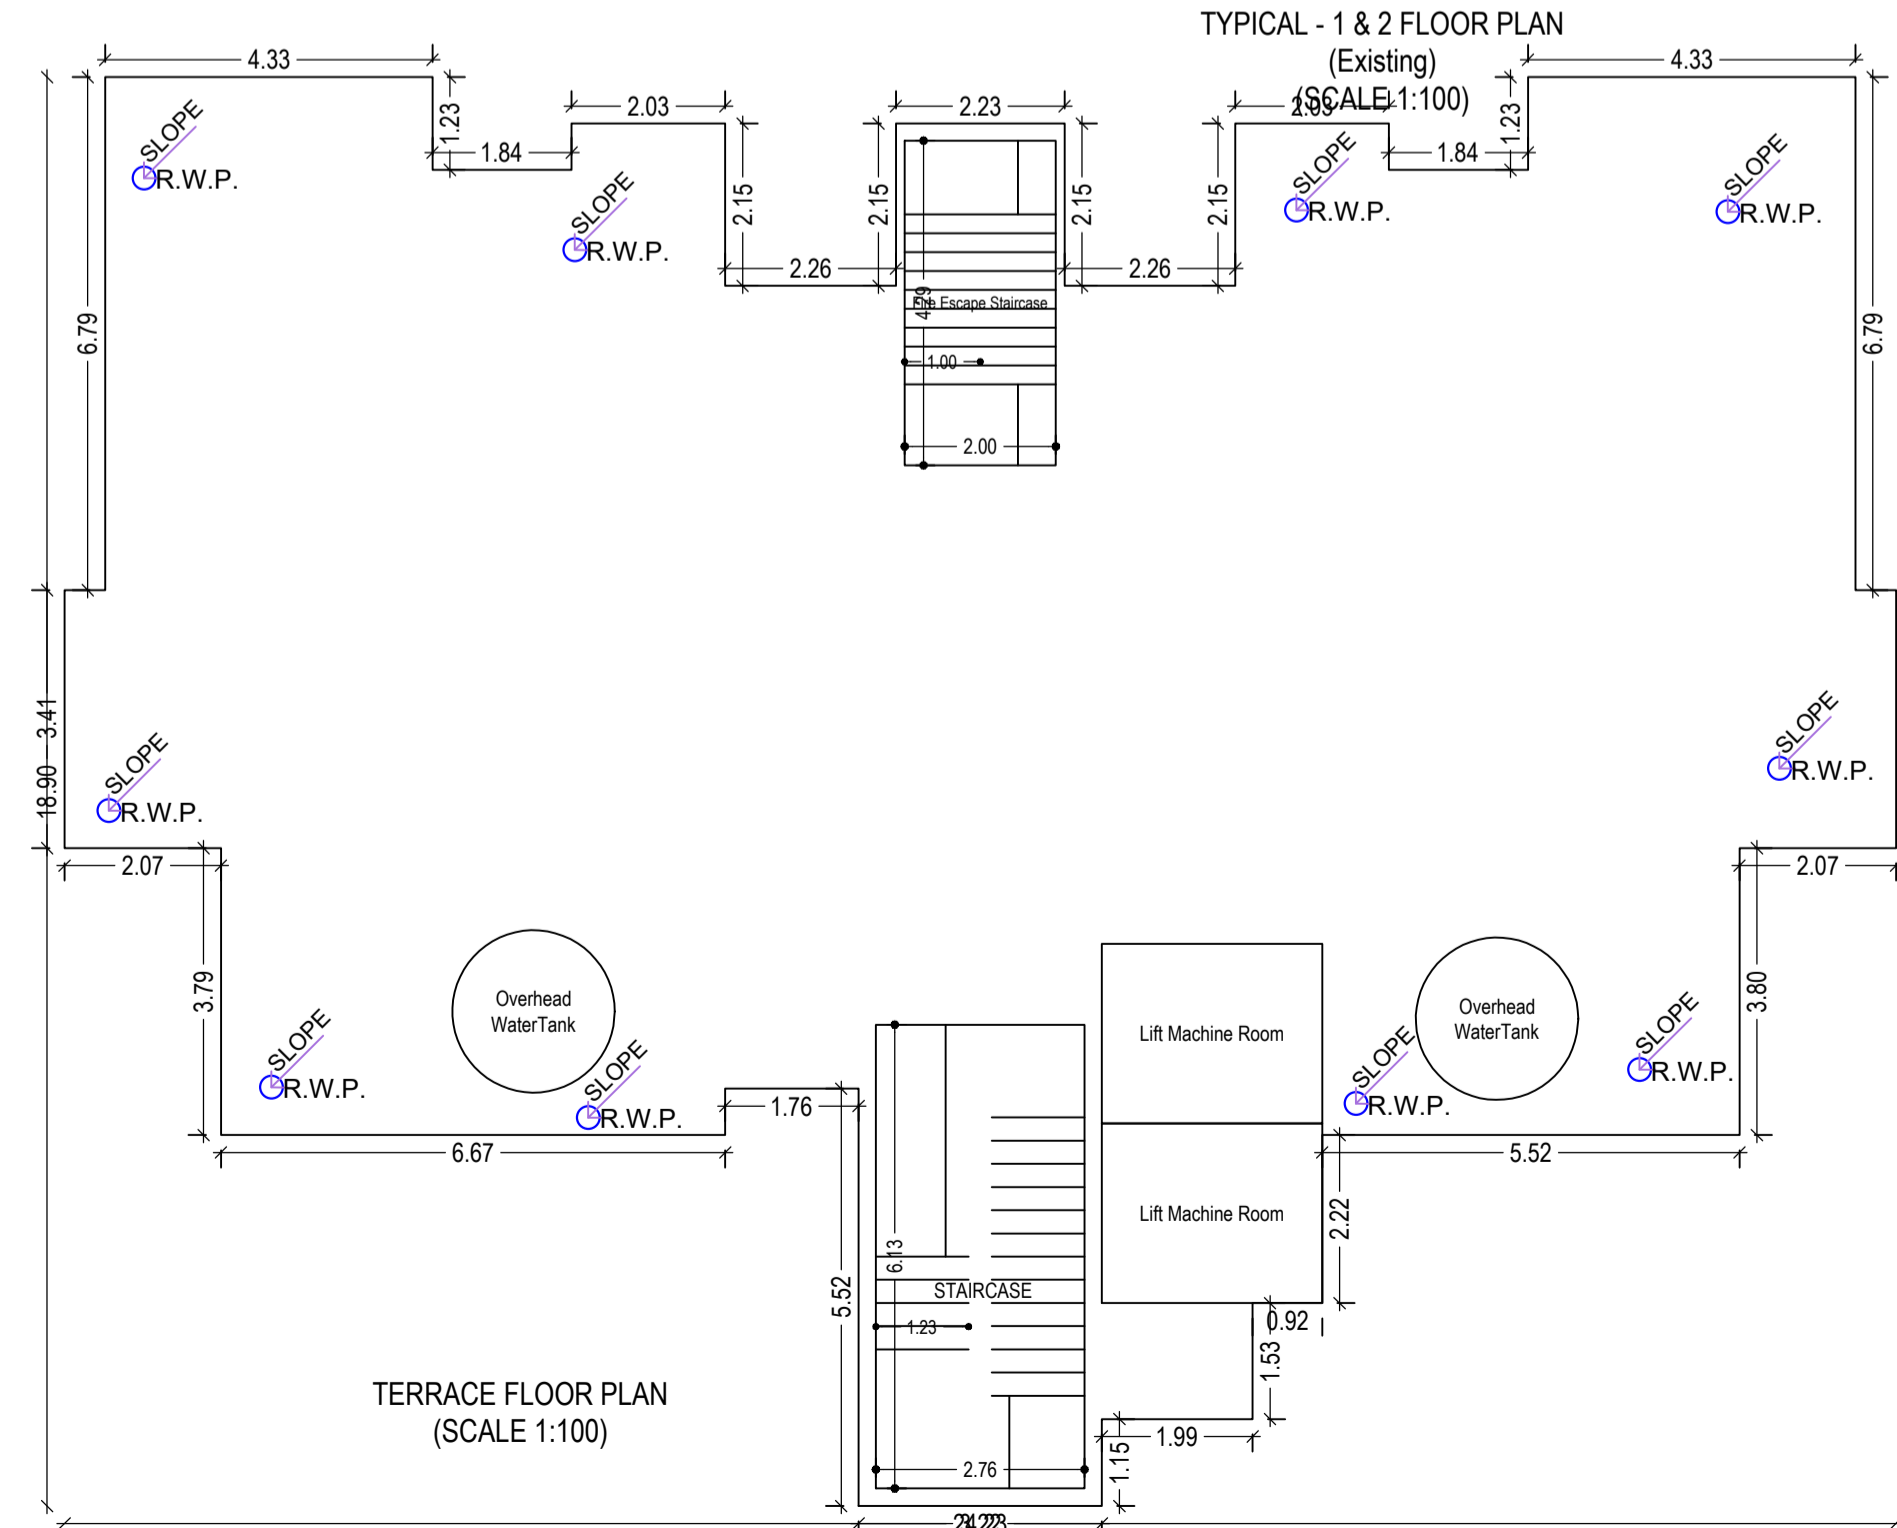


TERRACE FLOOR PLAN
(SCALE 1:100)


LTP NAME AND SIGNATURE	STRUCTURAL ENG'S NAME AND SIGNATURE	BUILDER NAME AND SIGNATURE	DIGITAL SIGNATURE
LAWRENCE FRANCIS JNAC/ARC/0003/2016			




SECTION AA'
BLOCK B

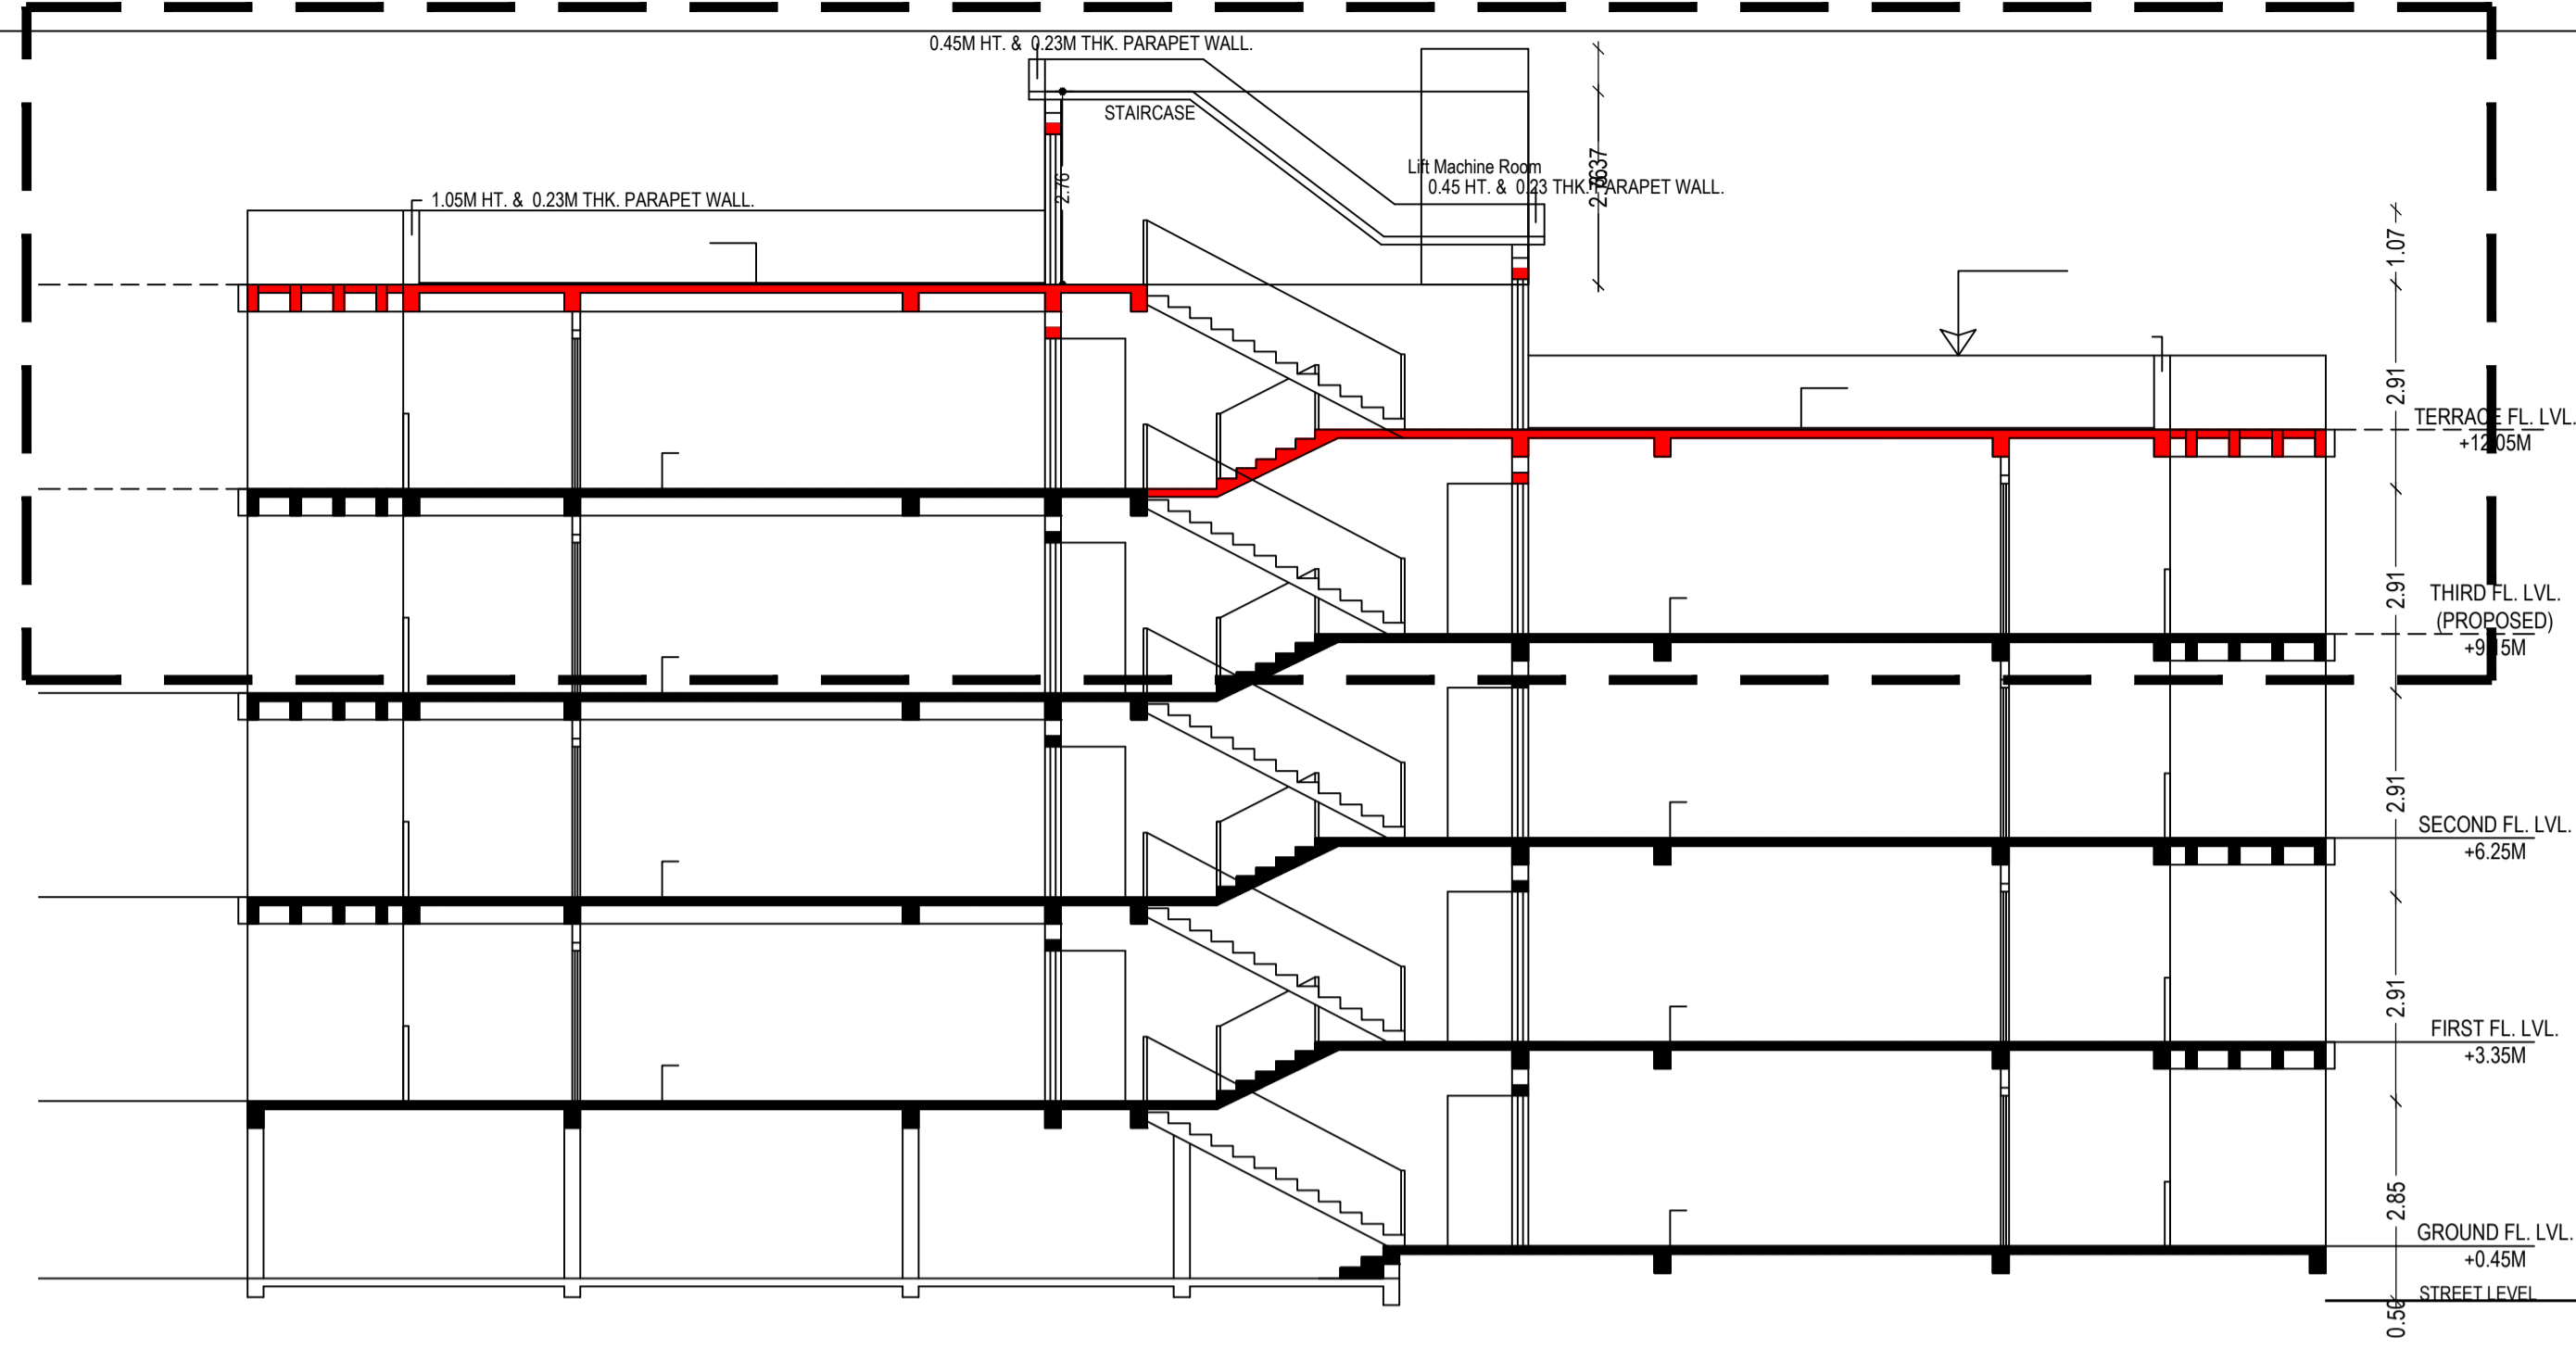

SECTION BB'
BLOCK B

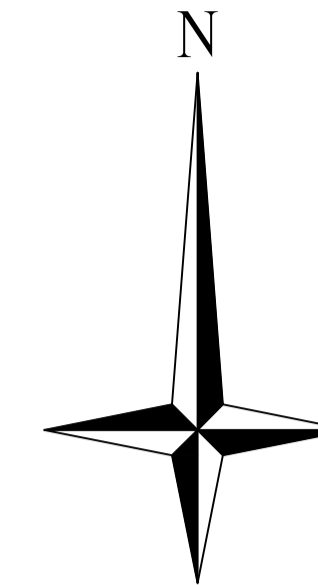

Proposal Basic Information	
Proposal File No.	JNAC/BP/0041/W6/2023
Owner Name	TRUSTEES OF XAVIER LABOUR RELATIONS INSTITUT
Khata No	2
Plot No	87(P),88(P),244,245,246,247,447,449,89(P),90(P)
Village Name	BELDIH
Use	Residential
SubUse	Staff Quarters

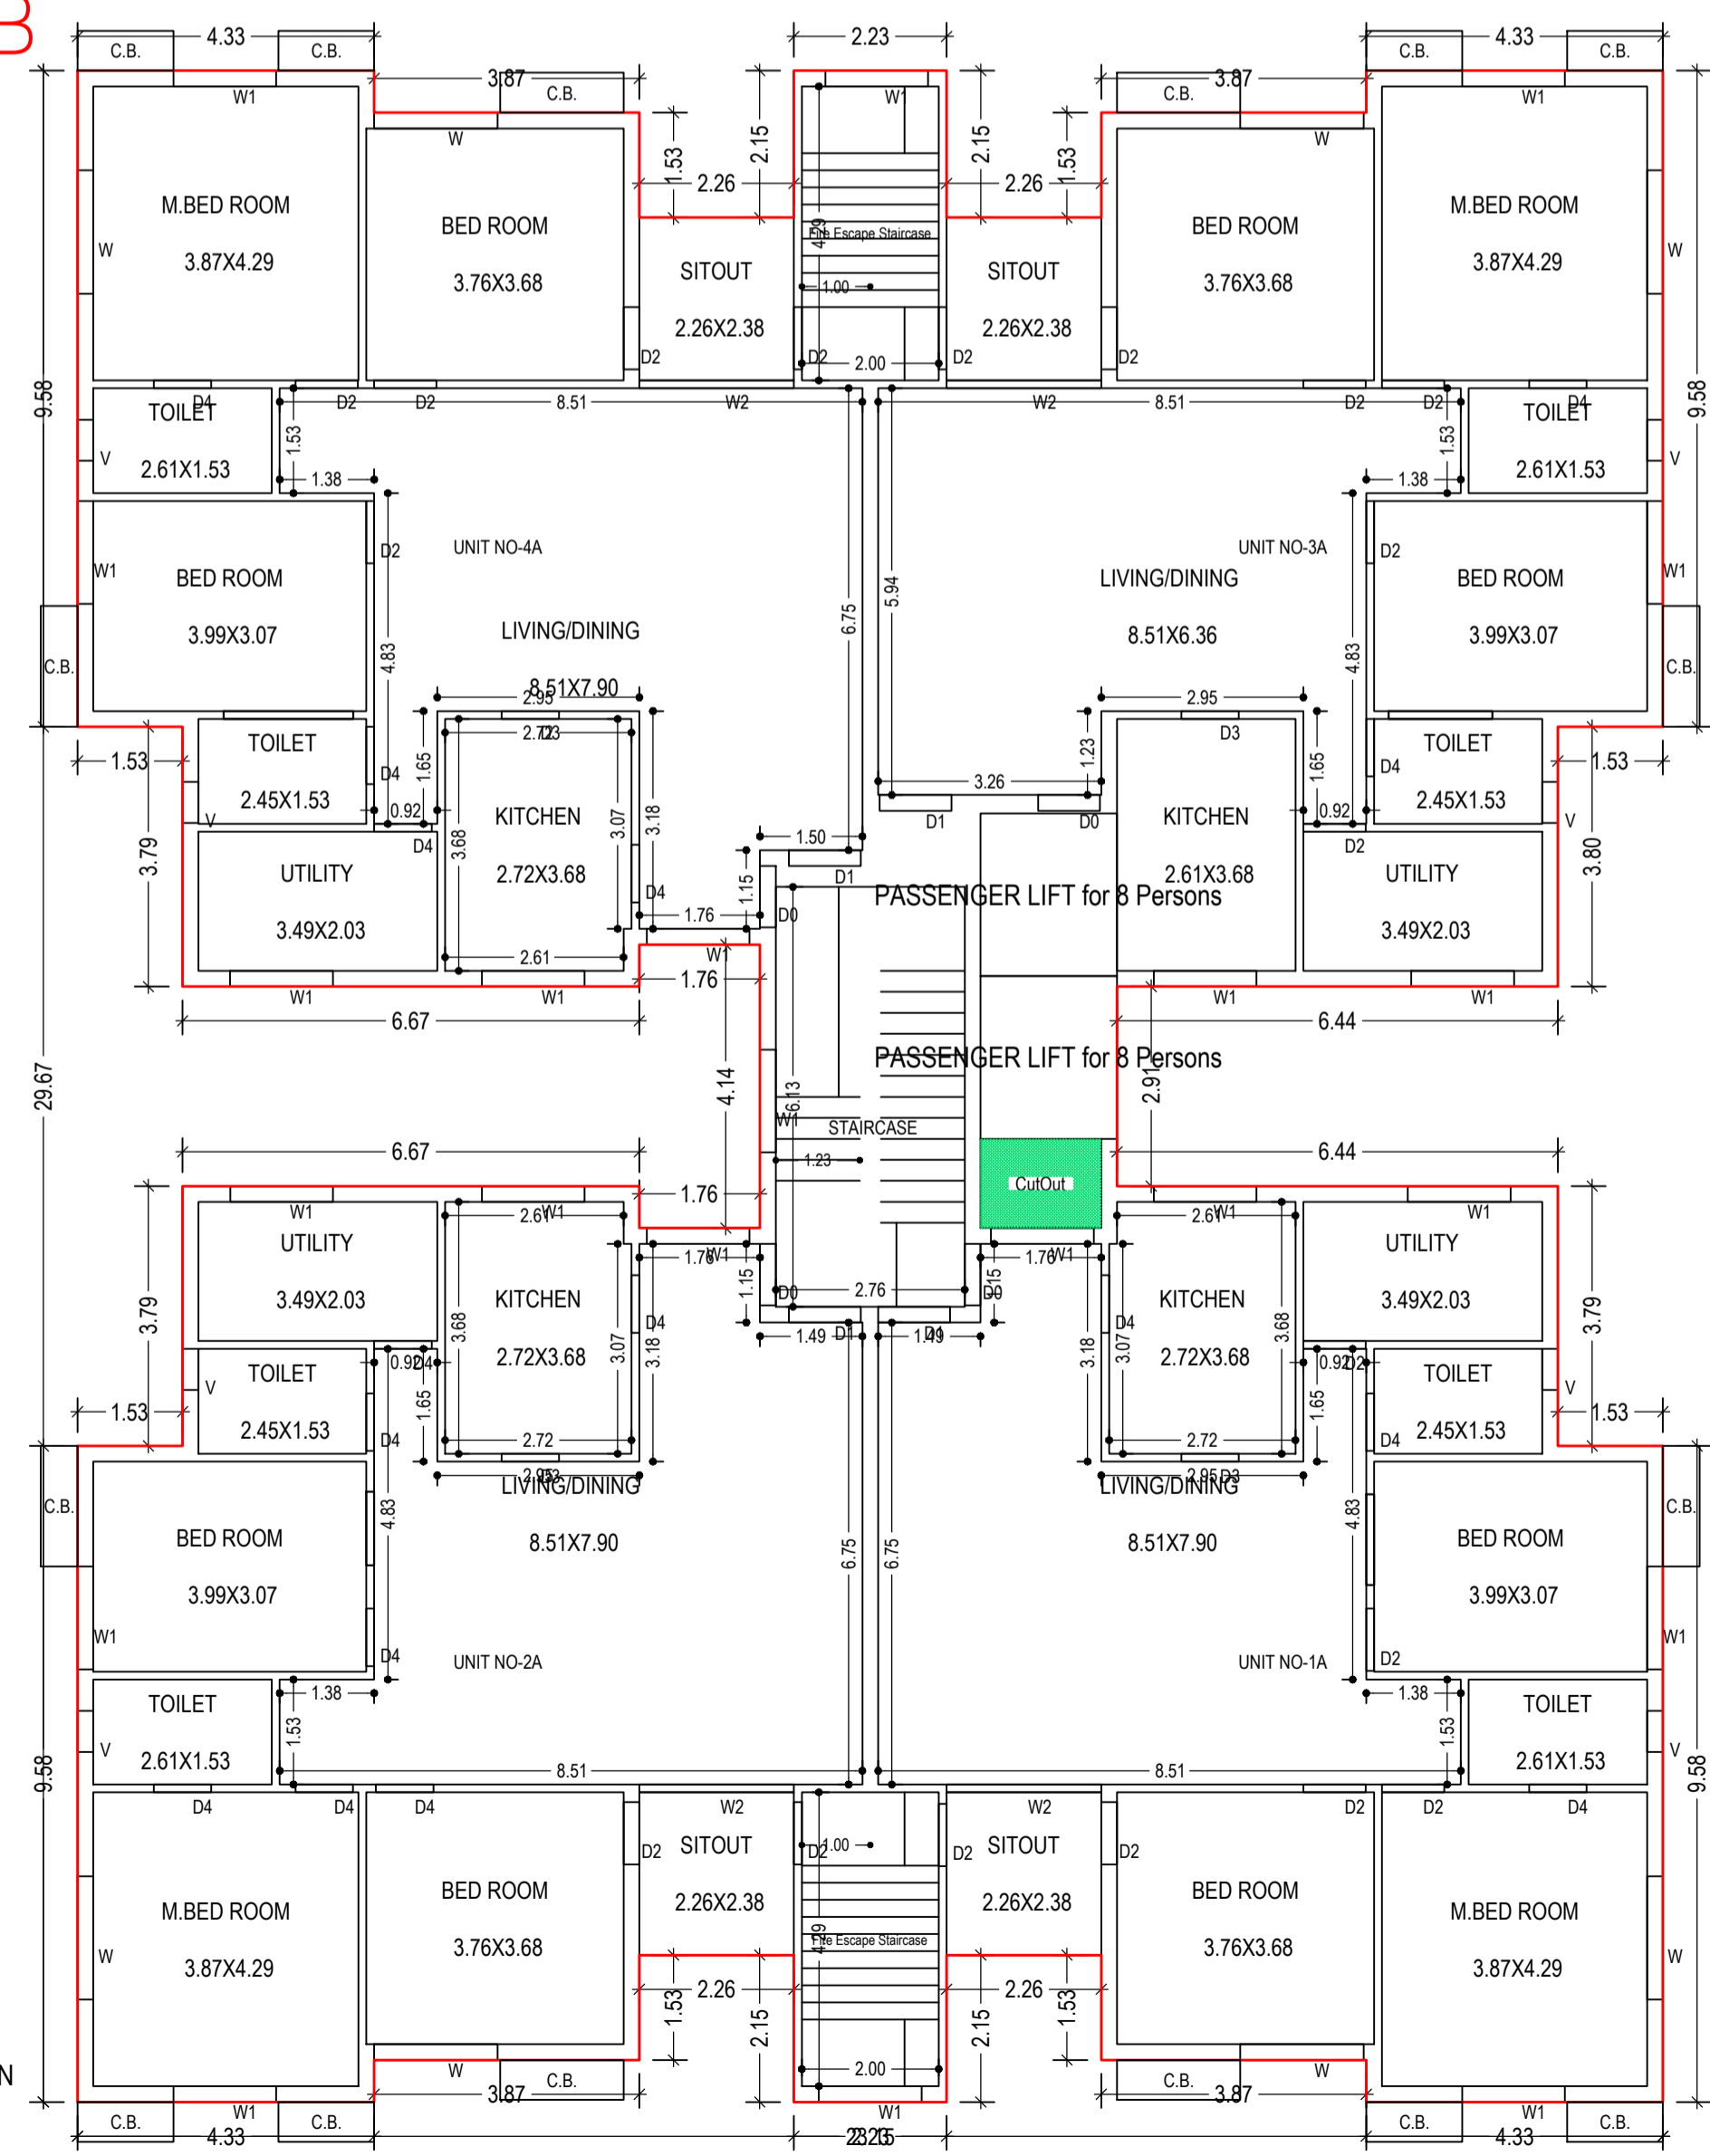

THIRD FLOOR PLAN
(Proposed)
(SCALE 1:100)

UnitBUA Table for Building :B (B BLOCK)

FLOOR	Name	UnitBUA Type	Entity Type	UnitBUA Area	Carpet Area	No. of Rooms	No of Tenement
GROUND FLOOR PLAN	UNIT NO-G1	FLAT	Existing	123.86	123.72	9	2
	UNIT NO-G2	FLAT	Existing	123.86	123.70	9	
TYPICAL - 1 & 2 FLOOR PLAN	UNIT NO-1	FLAT	Existing	123.86	123.71	9	8
	UNIT NO-2	FLAT	Existing	123.86	123.74	9	
	UNIT NO-3	FLAT	Existing	118.76	118.59	9	
	UNIT NO-4	FLAT	Existing	123.86	123.65	9	
THIRD FLOOR PLAN	UNIT NO-1A	FLAT	Proposed	123.86	123.71	9	4
	UNIT NO-2A	FLAT	Proposed	123.86	123.74	9	
	UNIT NO-3A	FLAT	Proposed	118.76	118.59	9	
FOURTH FLOOR PLAN	UNIT NO-4B	FLAT	Proposed	123.86	123.65	9	2
	UNIT NO-3B	FLAT	Proposed	118.76	118.59	9	
Total:				1961.43	1958.73	144	16

Building :B (B BLOCK)

Floor Name	Gross Builtup Area	Deductions From Gross BUA/Area in Sq.mt.	Total Built Up Area (Sq.mt.)	Existing Built Up Area (Sq.mt.)	Proposed Built Up Area (Sq.mt.)	Deductions (Area in Sq.mt.)				Existing FAR Area (Sq.mt.)	Proposed FAR Area (Sq.mt.)	Add Area in FAR (Sq.mt.)	Total FAR Area (Sq.mt.)	Total Consumed Additional FAR Area (Sq.mt.)	Trmt (No.)
						StairCase	Lift	Accessory Use	Parking						
Ground Floor	594.81	2.30	592.51	274.06	318.45	18.13	0.00	0.17	273.58	267.77	0.00	23.38	300.63	300.63	02
First Floor	594.88	2.30	592.58	592.58	0.00	17.17	9.47	0.00	0.00	565.94	0.00	0.00	565.94	565.94	04
Second Floor	594.88	2.30	592.58	592.58	0.00	17.17	9.47	0.00	0.00	565.94	0.00	0.00	565.94	565.94	04
Third Floor	594.88	2.30	592.58	0.00	592.58	17.17	9.47	0.00	0.00	0.00	0.00	0.00	565.94	565.94	04
Fourth Floor	312.18	2.30	309.88	0.00	309.88	8.59	9.47	0.00	0.00	0.00	291.82	0.00	291.82	291.82	02
Terrace Floor	0.00	0.00	0.00	0.00	0.00	0.00	0.00	0.00	0.00	0.00	0.00	0.00	0.00	0.00	00
Total :	2691.63	6.90	2680.13	1459.22	1220.91	78.23	37.88	0.17	273.58	1399.65	857.76	23.38	2290.27	2290.27	16
Total Number of Same Buildings :	1														
Total :	2691.63	6.90	2680.13	1459.22	1220.91	78.23	37.88	0.17	273.58	1399.65	857.76	23.38	2290.27	2290.27	16

SCHEDULE OF DOOR:



BUILDING NAME	NAME	LENGTH	HEIGHT	NOS
B (B BLOCK)	D4	0.84	2.13	60
B (B BLOCK)	D3	0.84	2.13	16
B (B BLOCK)	D0	0.90	2.13	16
B (B BLOCK)	D2	0.91	2.13	80
B (B BLOCK)	D1	1.05	2.10	16

SCHEDULE OF WINDOW/VENTILATION:




BUILDING NAME	NAME	LENGTH	HEIGHT	NOS
B (B BLOCK)	V	0.60	2.70	32
B (B BLOCK)	W1	1.50	2.70	88
B (B BLOCK)	W	1.80	2.70	32
B (B BLOCK)	W2	2.26	2.70	16

LTP NAME AND SIGNATURE	STRUCTURAL ENG'S NAME AND SIGNATURE	BUILDER NAME AND SIGNATURE	DIGITAL SIGNATURE
LAWRENCE FRANCIS JNAC/ARC/0003/2016			


Proposal Basic Information	
Proposal File No.	JNAC/BP/0041/W6/2023
Owner Name	TRUSTEES OF XAVIER LABOUR RELATIONS INSTITUT
Khata No	2
Plot No	87(P),88(P),244,245,246,247,447,449,89(P),90(P)
Village Name	BELDIH
Use	Residential
SubUse	Staff Quarters

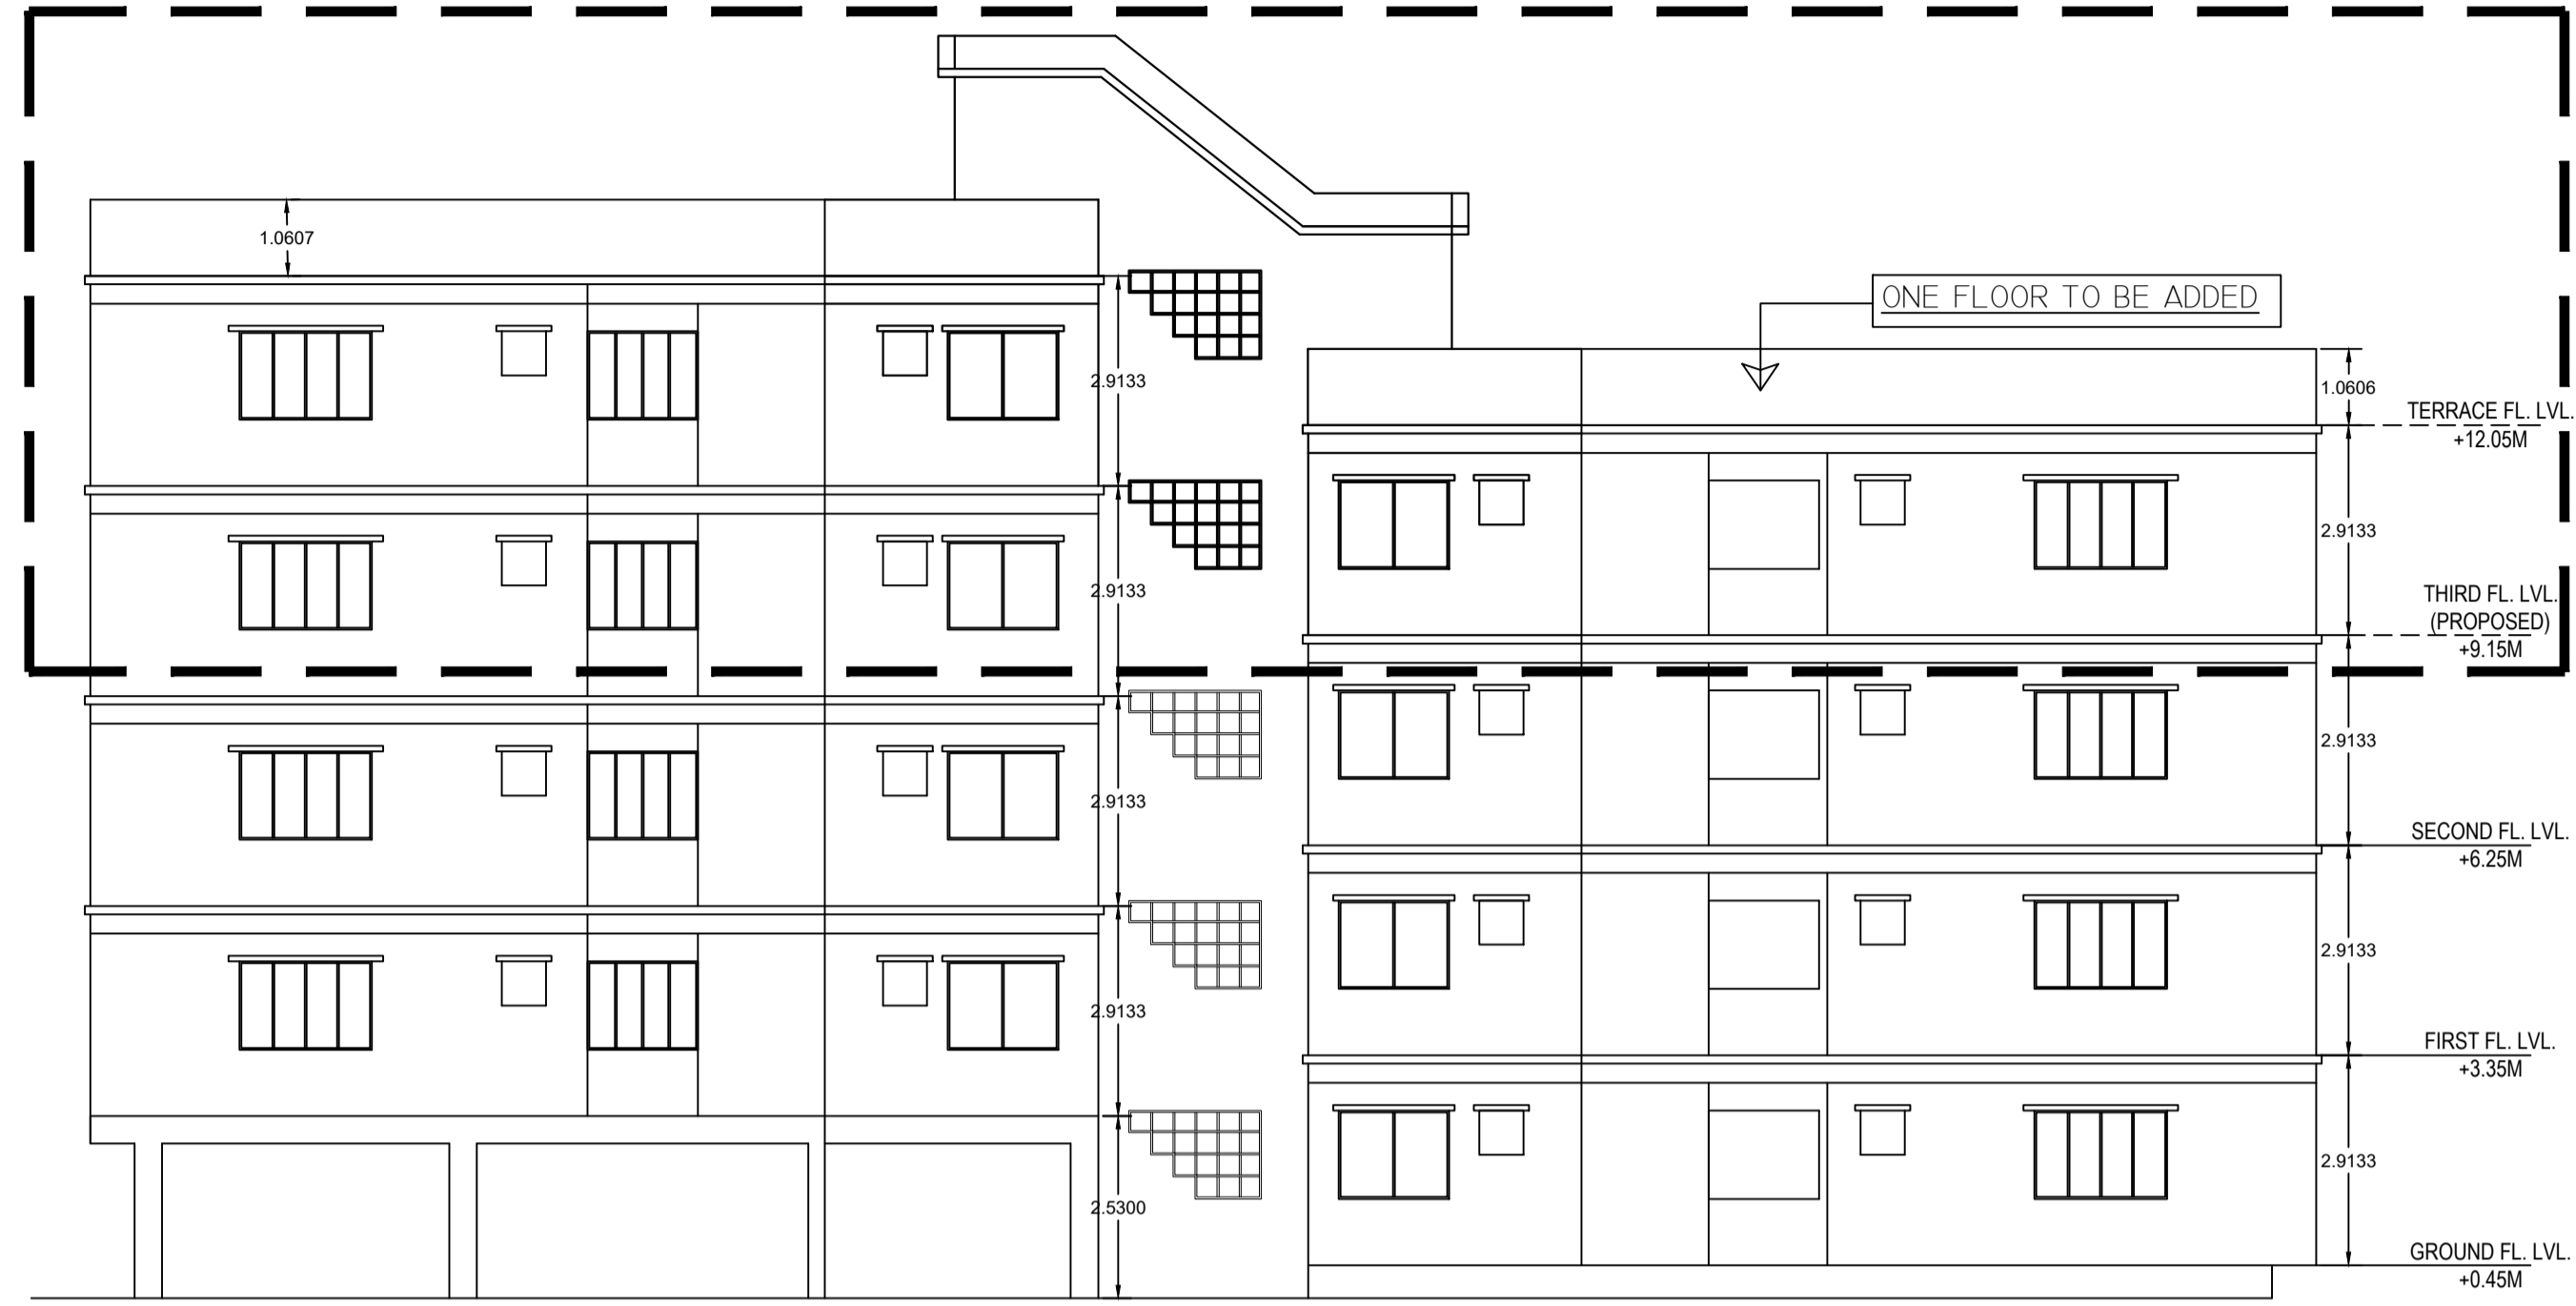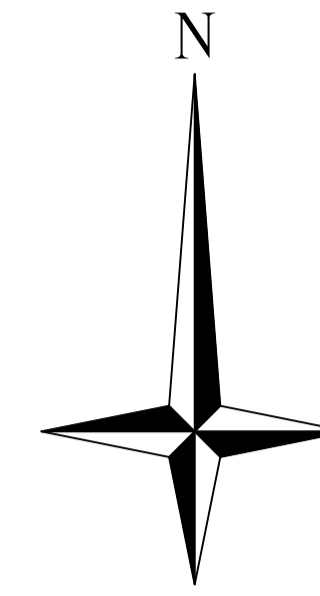

SIDE(NORTH SIDE) ELEVATION
BLOCK B



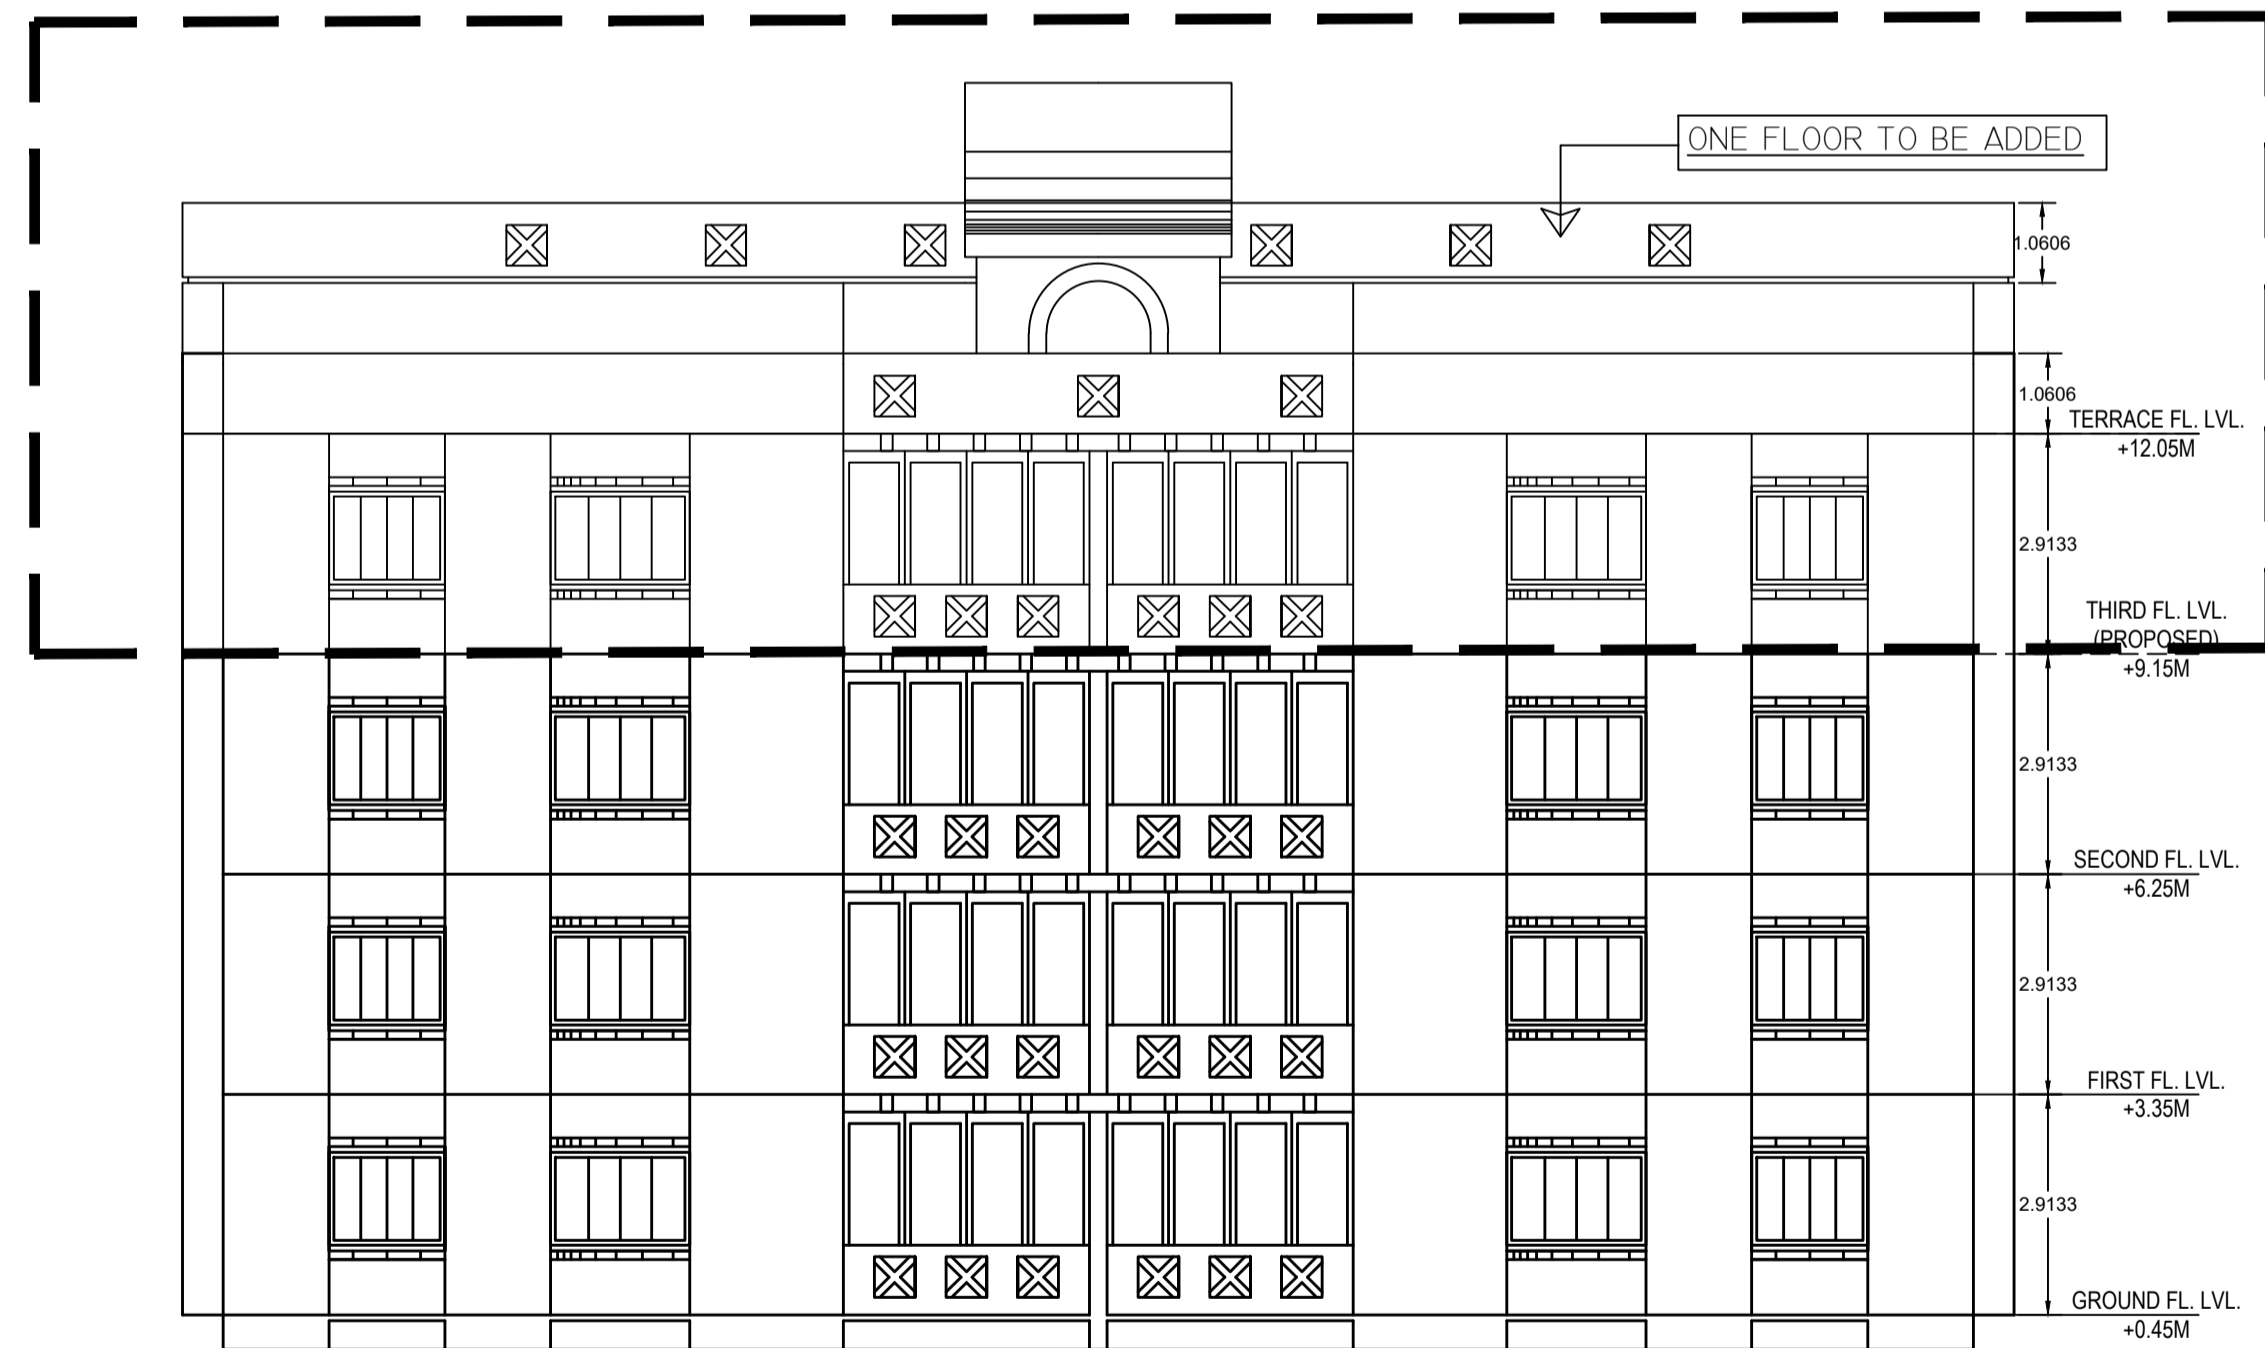
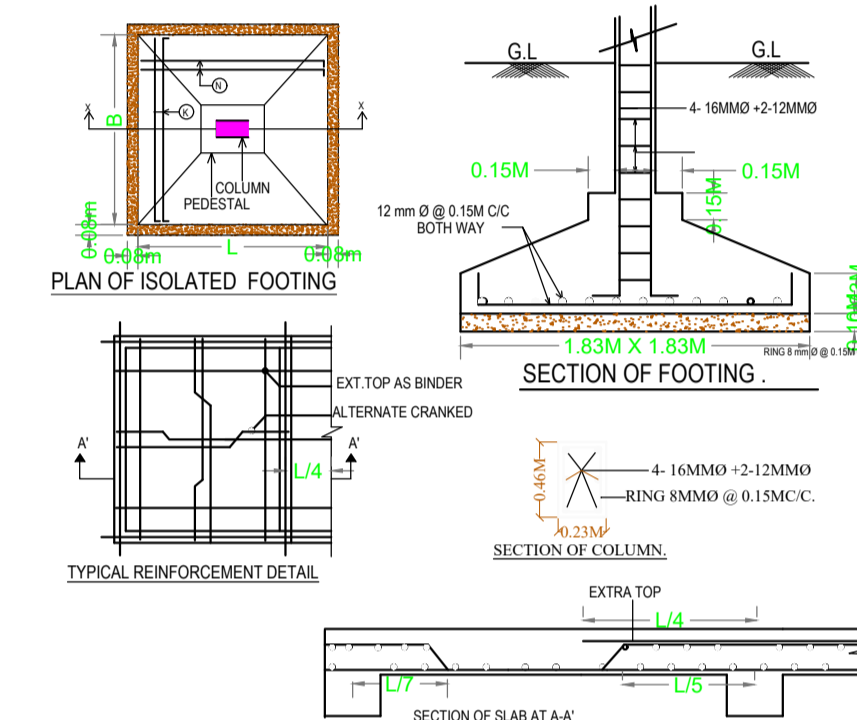
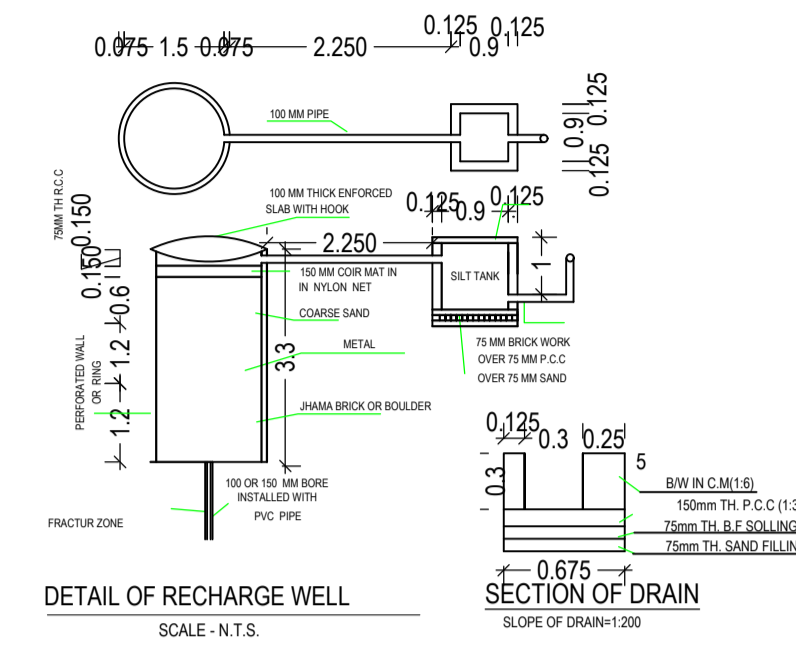


FRONT(EAST SIDE) ELEVATION
BLOCK B

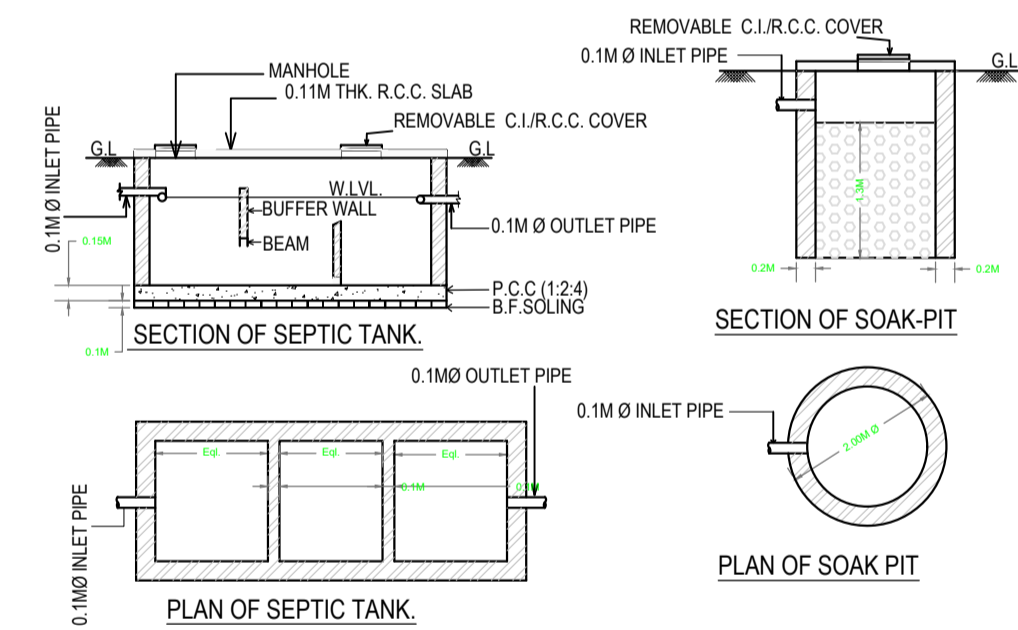

LTP NAME AND SIGNATURE	STRUCTURAL ENG'S NAME AND SIGNATURE	BUILDER NAME AND SIGNATURE	DIGITAL SIGNATURE
LAWRENCE FRANCIS JNAC/ARC/0003/2016			


Proposal Basic Information	
Proposal File No.	JNAC/BP/0041/W6/2023
Owner Name	TRUSTEES OF XAVIER LABOUR RELATIONS INSTITUT
Khata No	2
Plot No	87(P),88(P),244,245,246,247,447,449,89(P),90(P)
Village Name	BELDIH
Use	Residential
SubUse	Staff Quarters

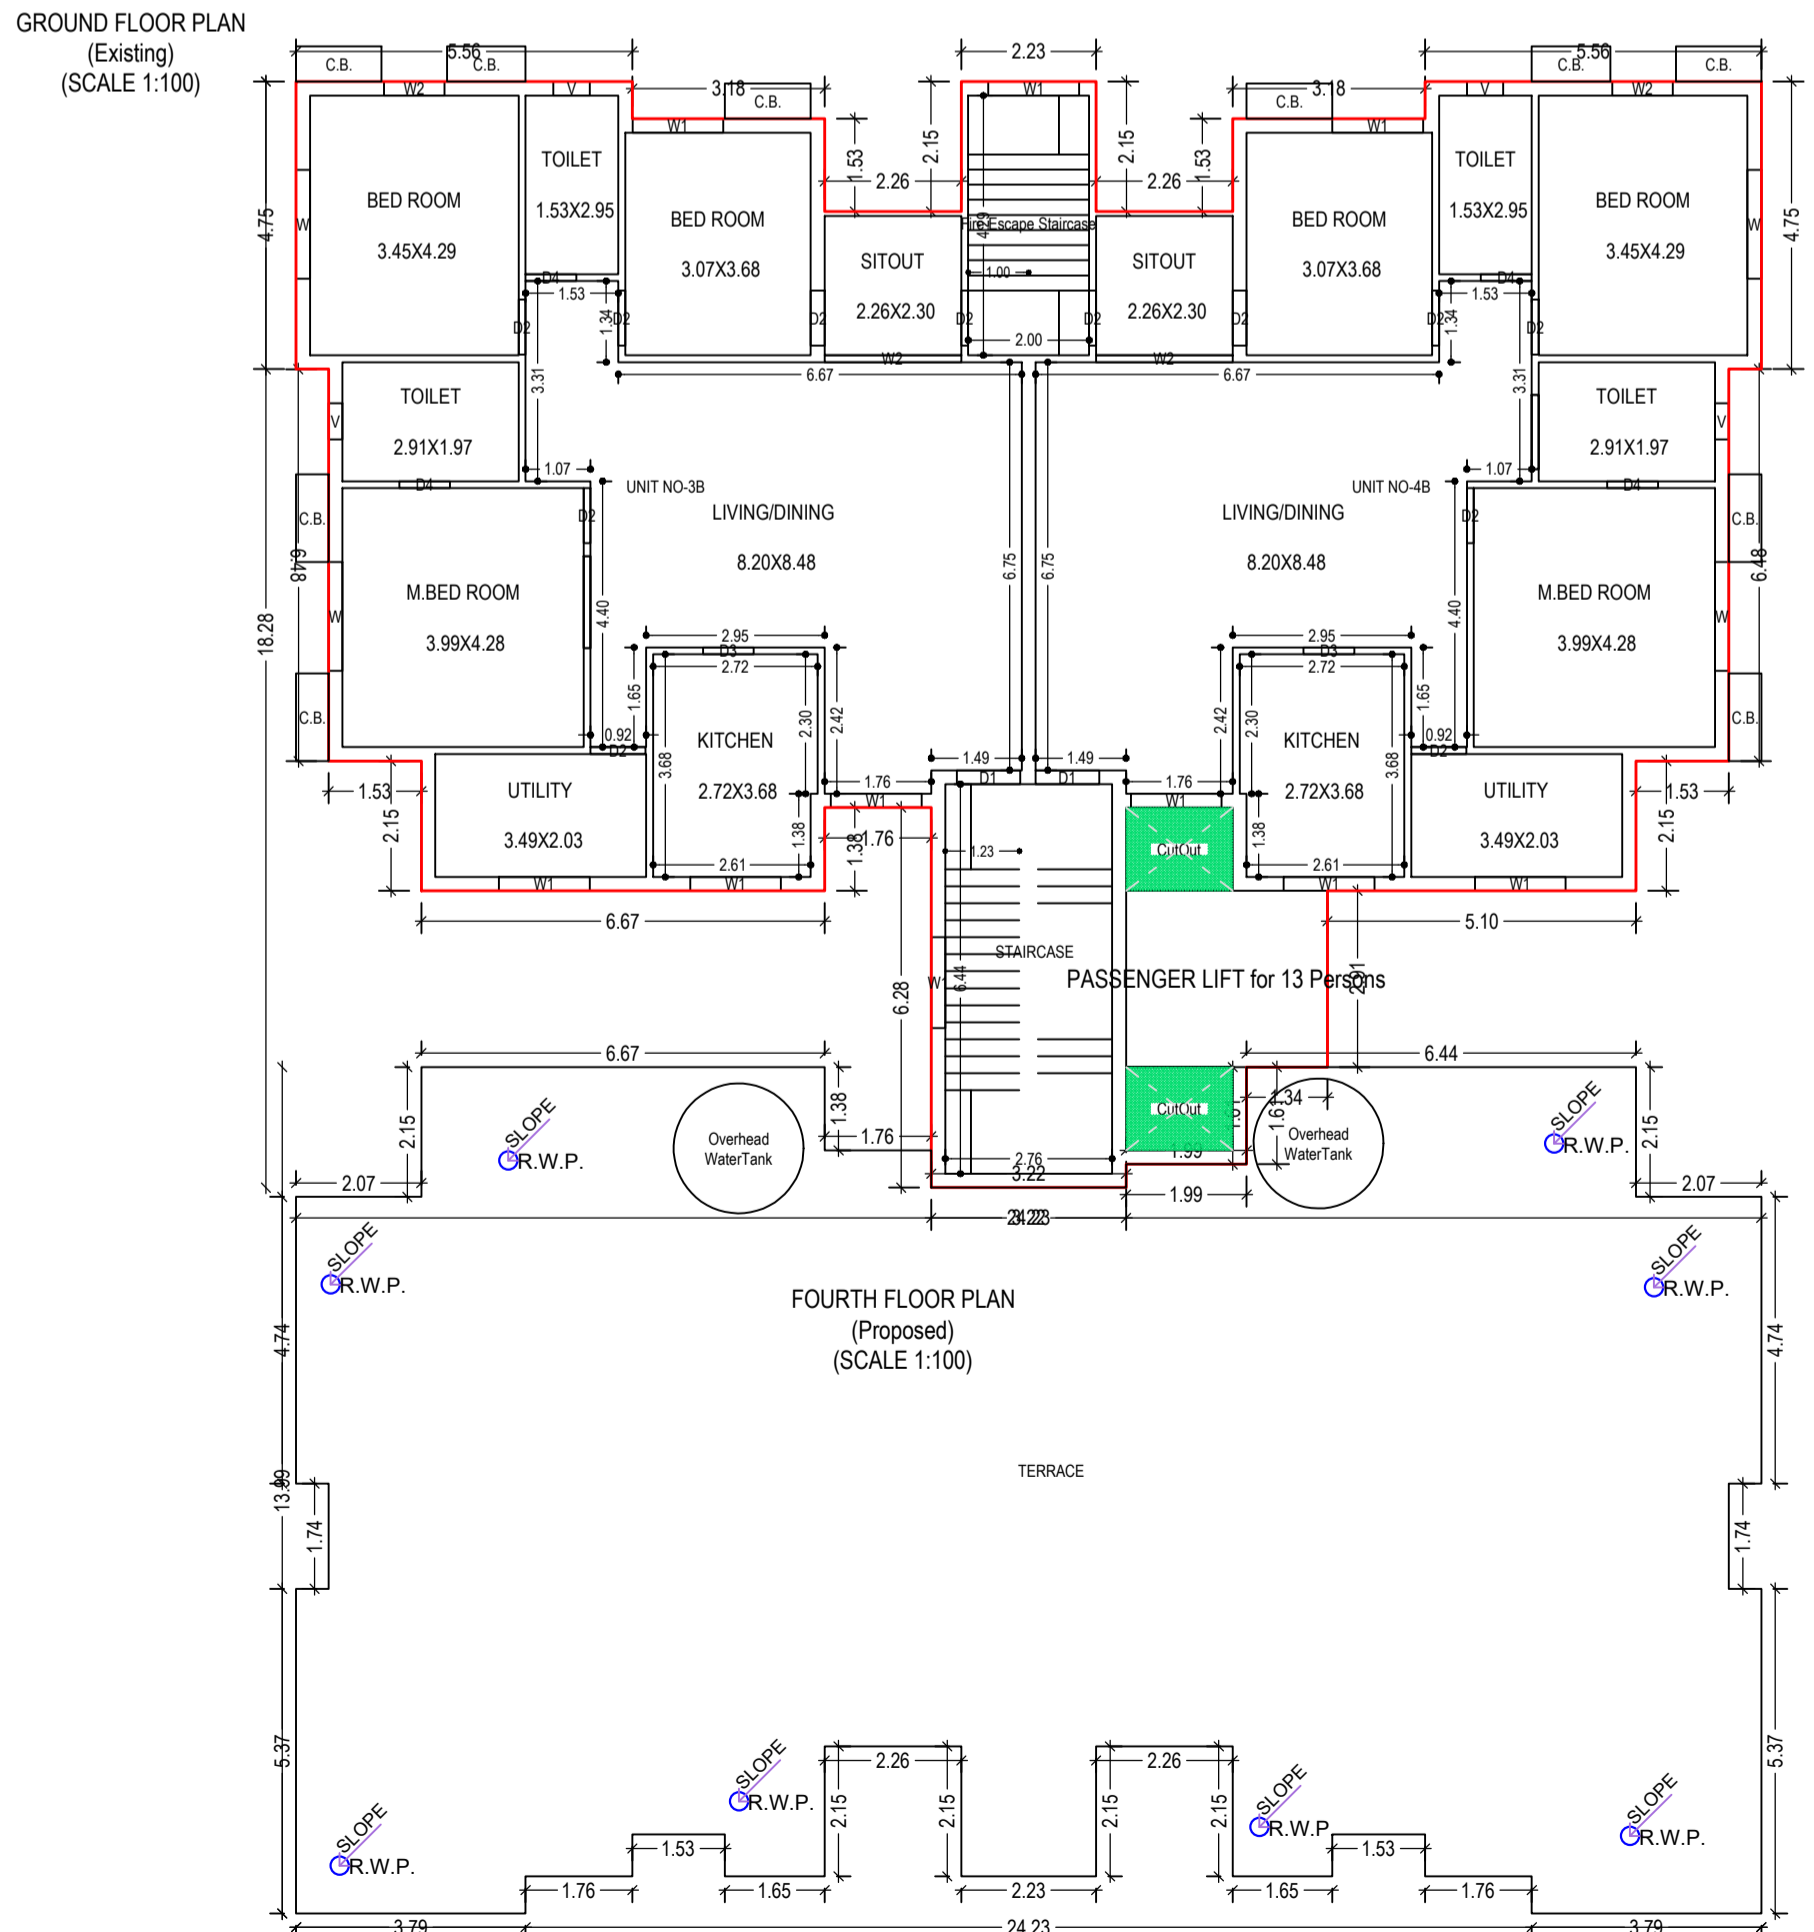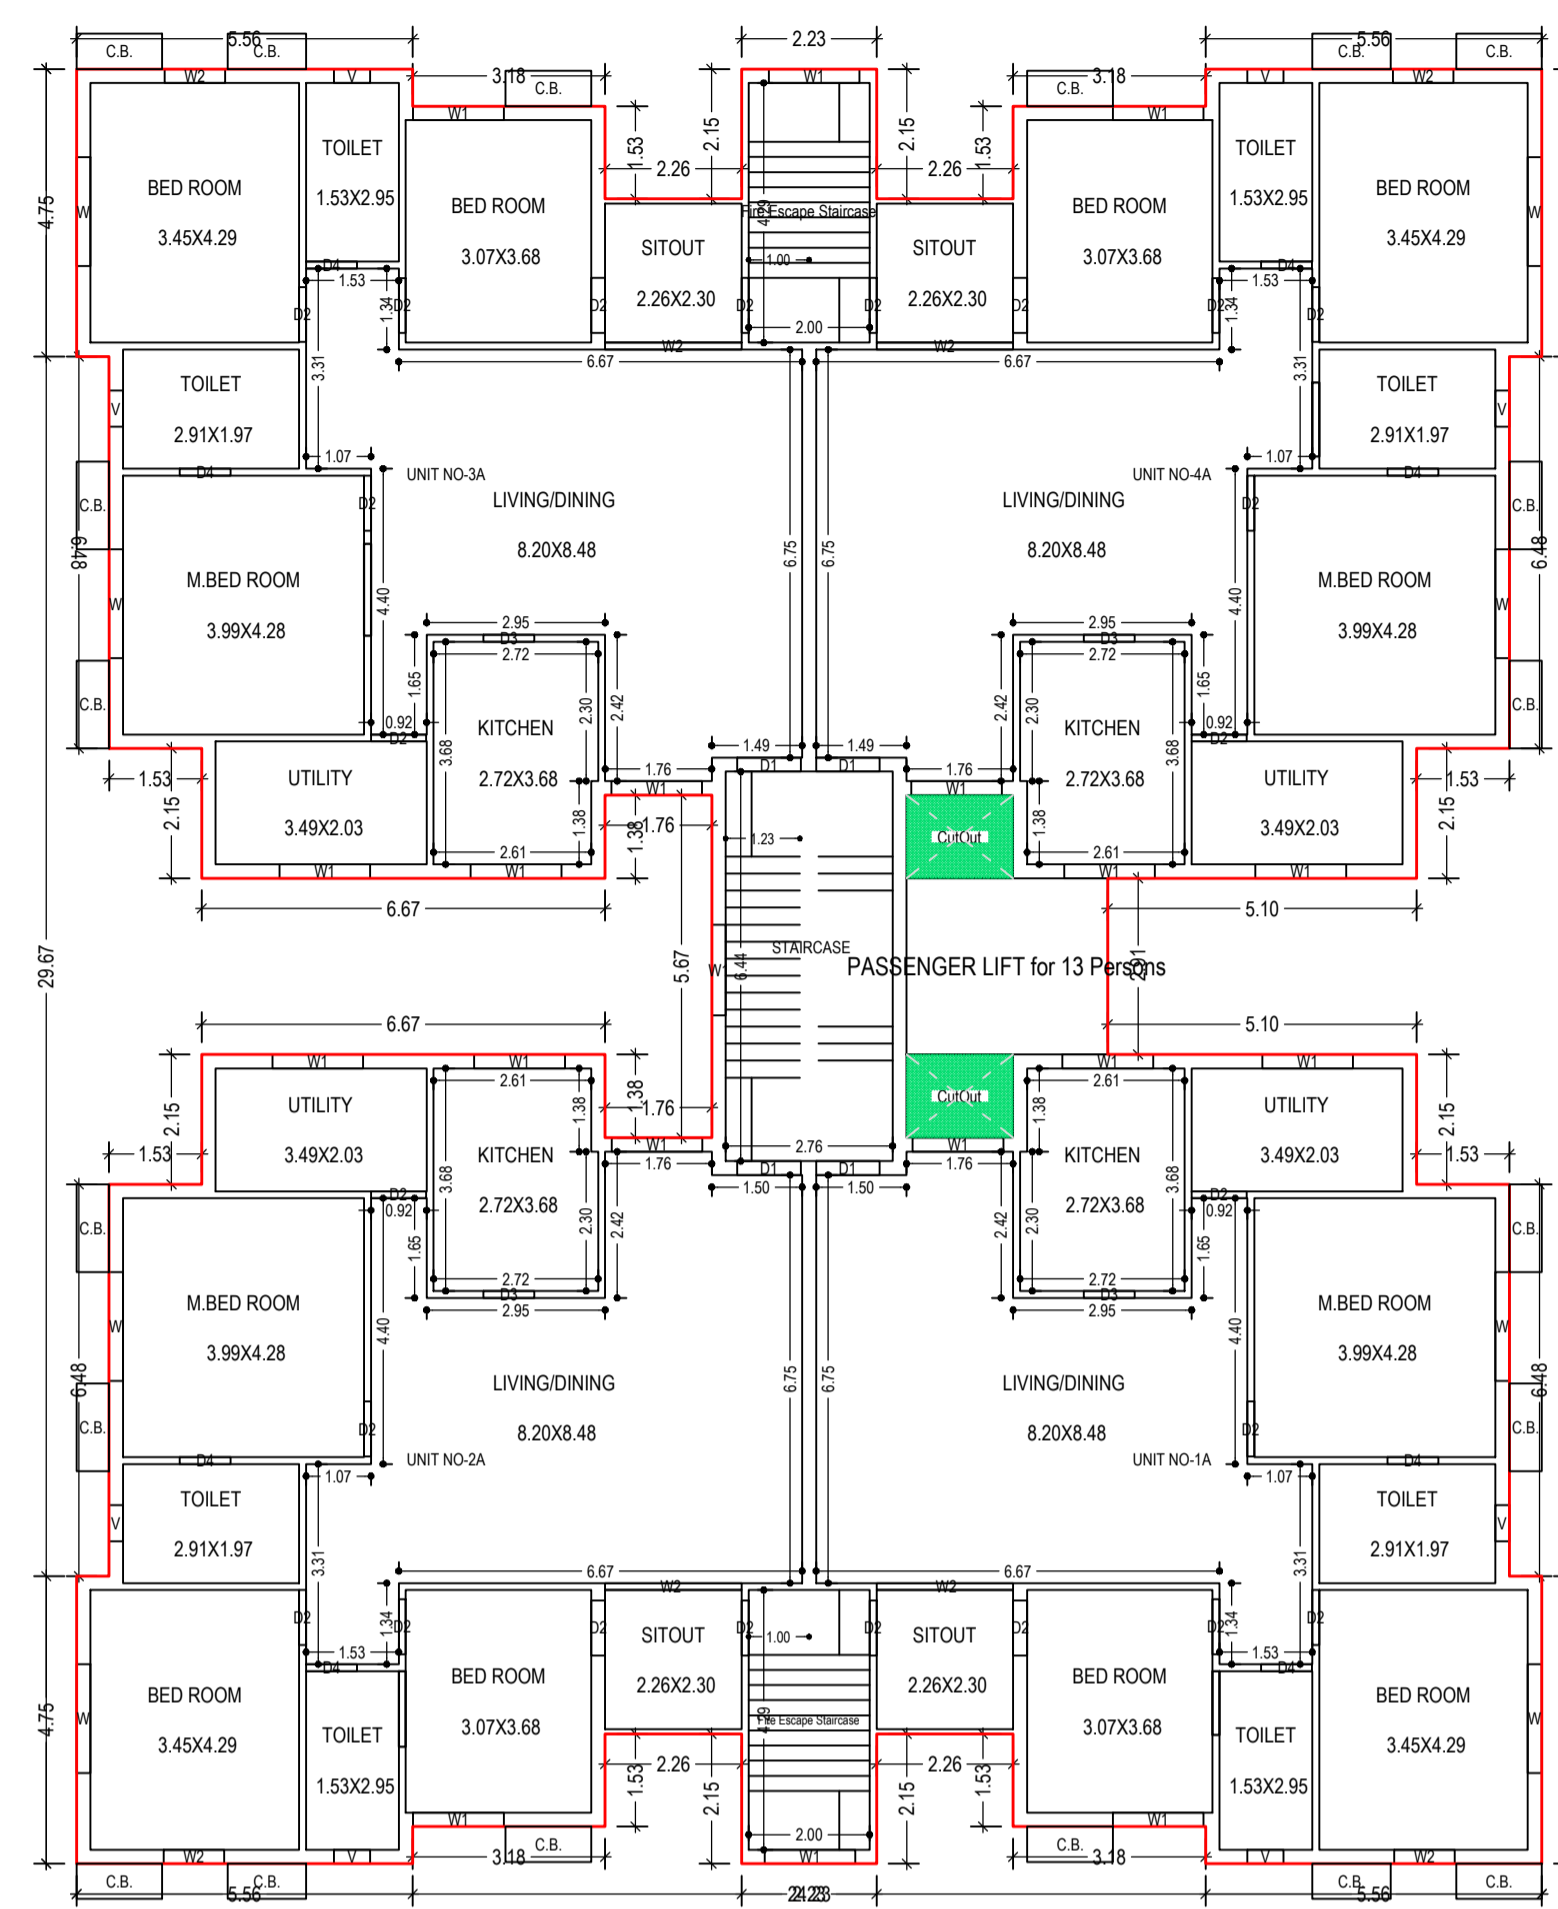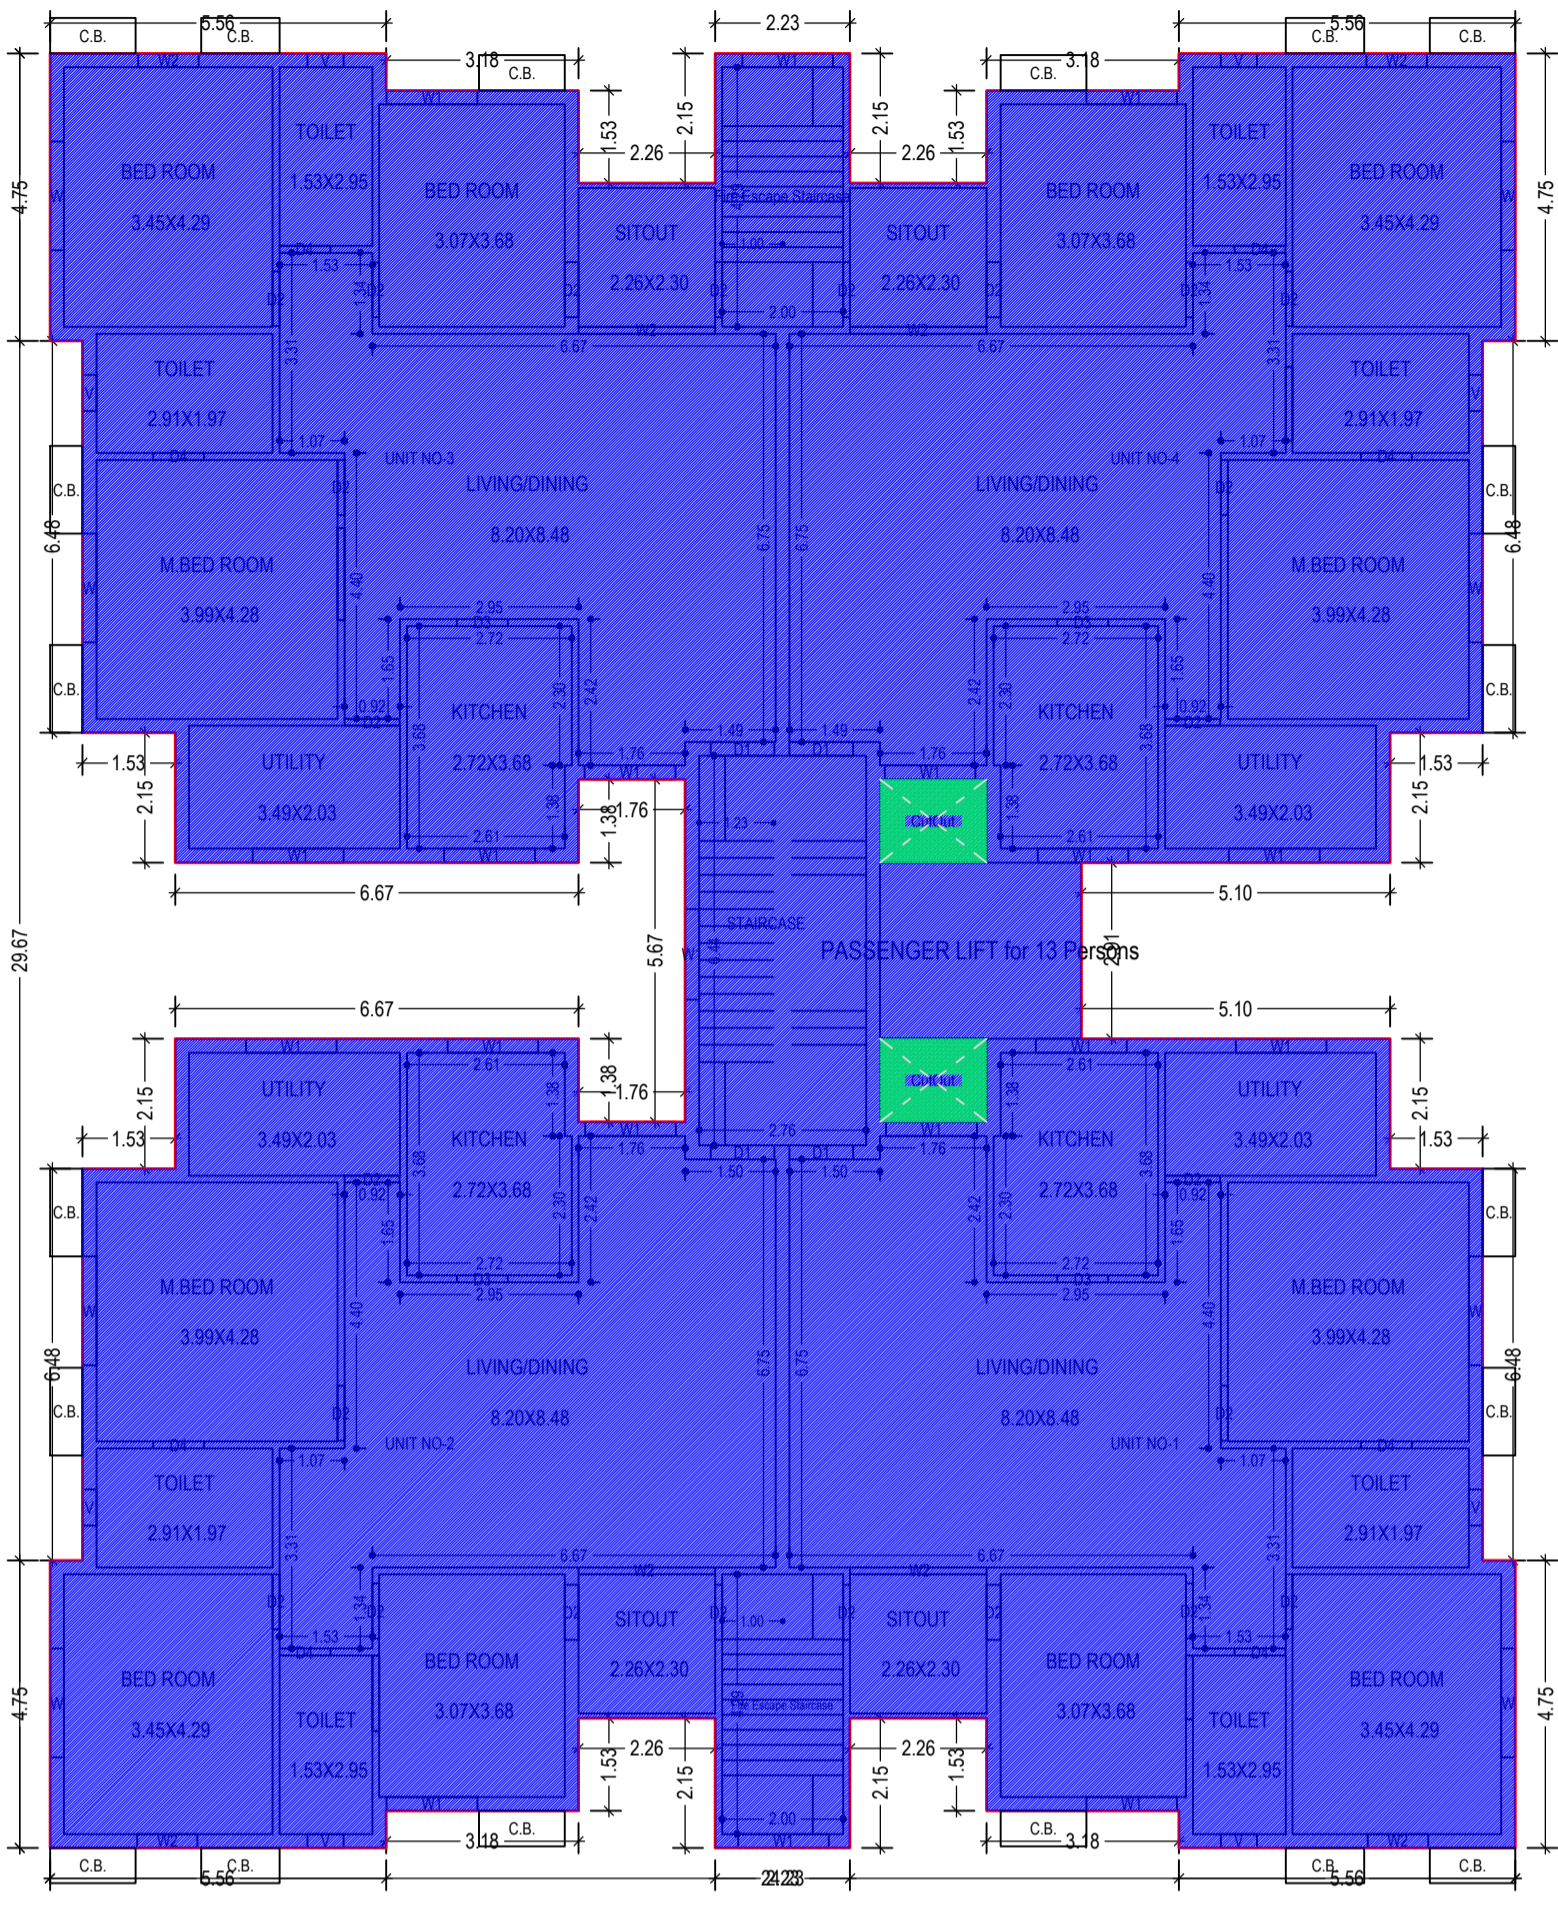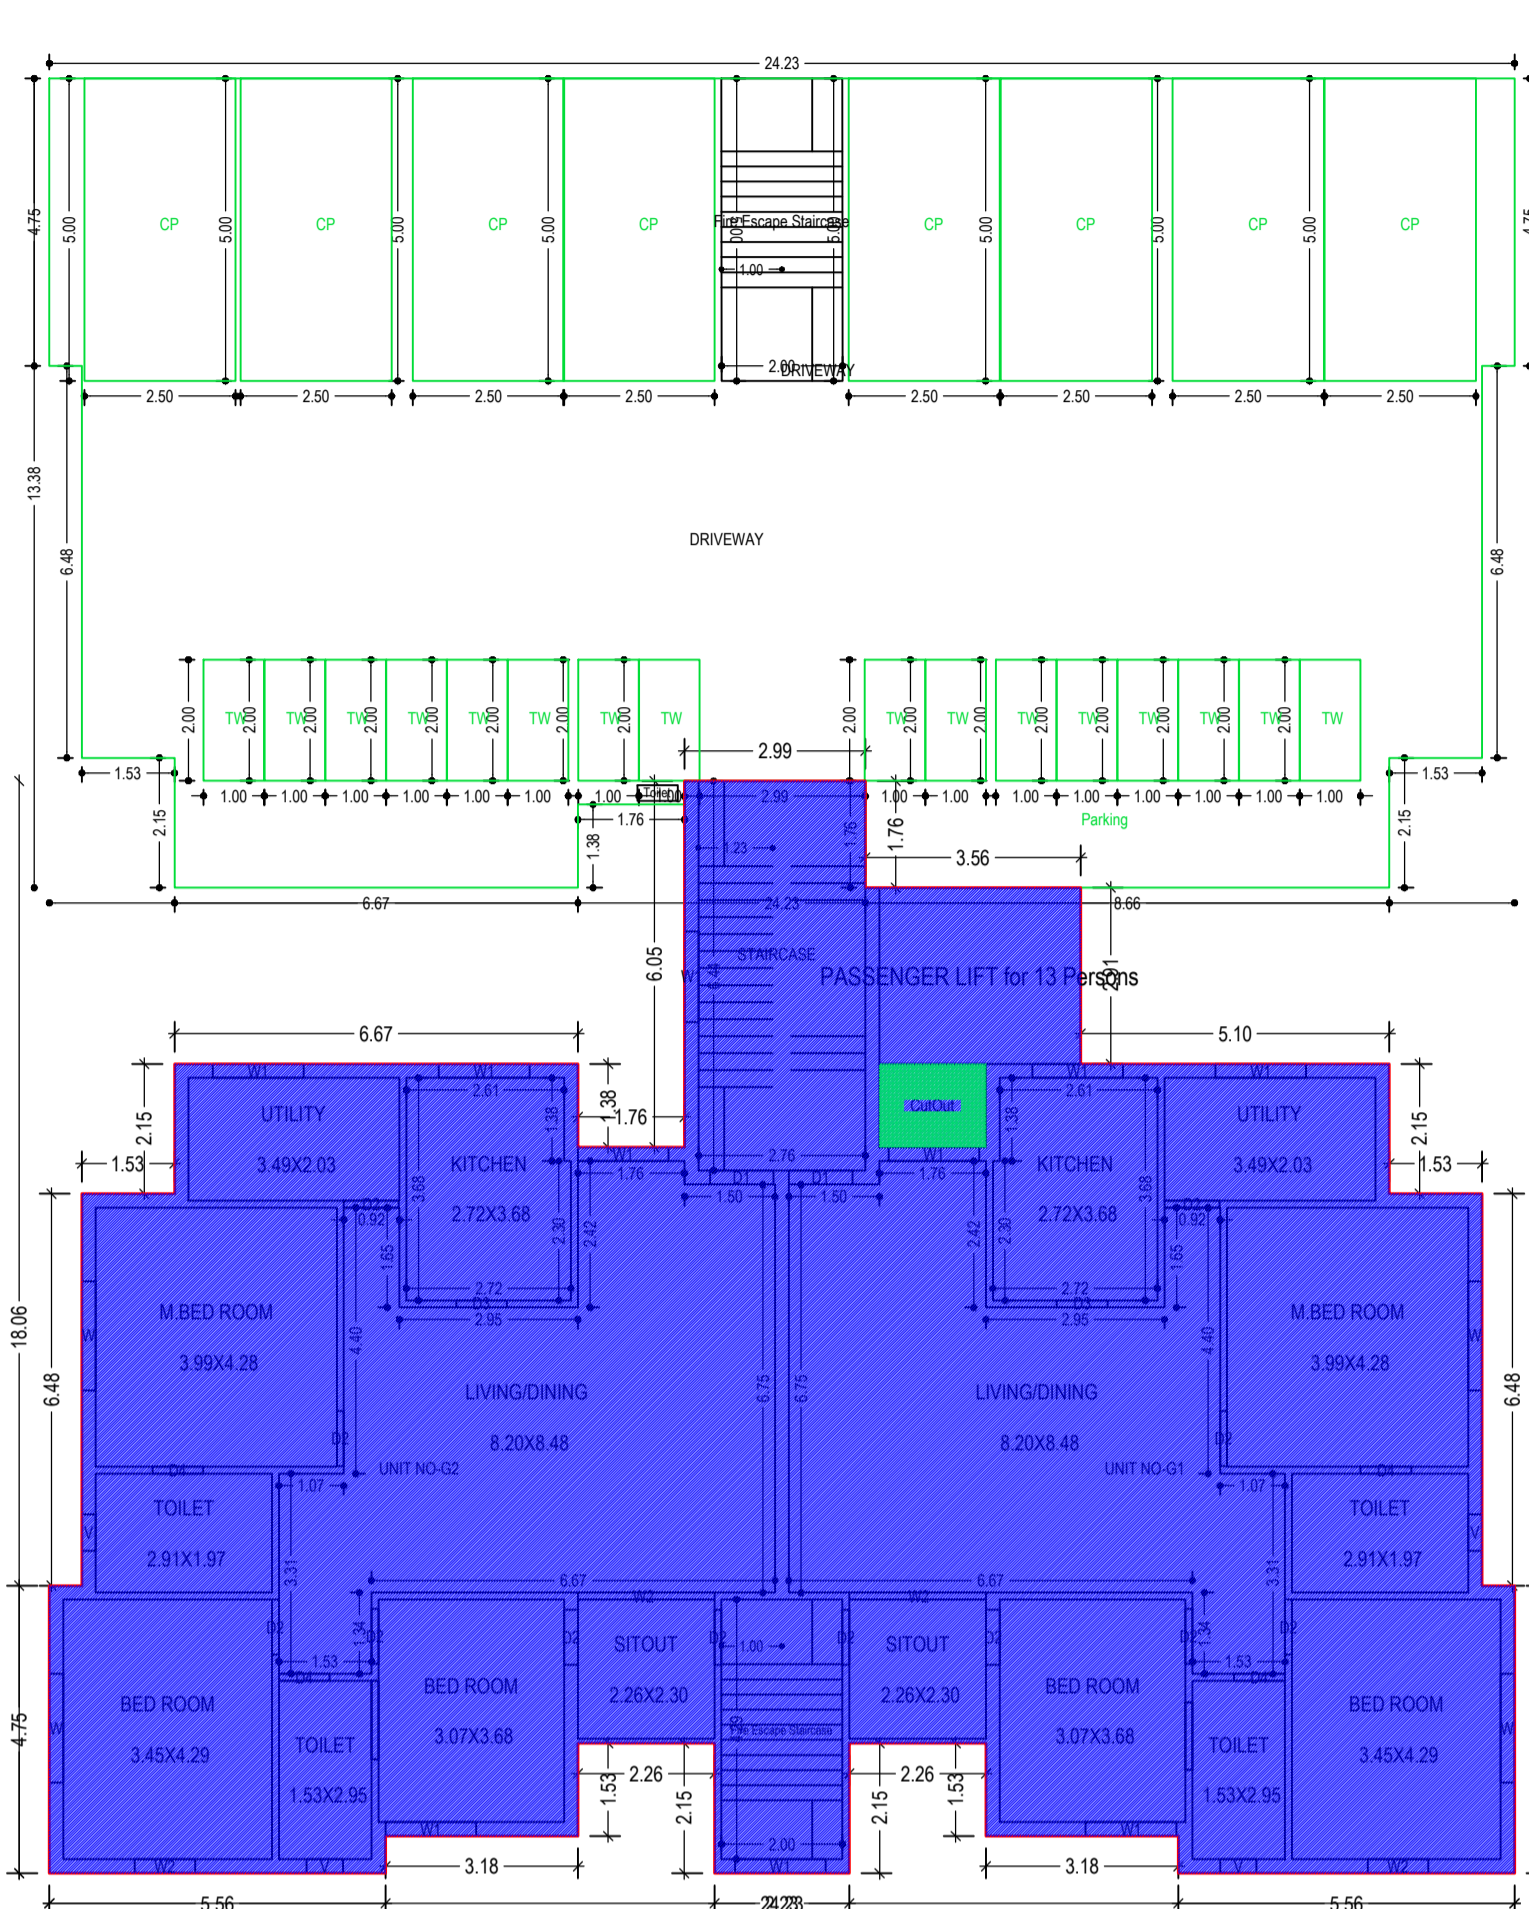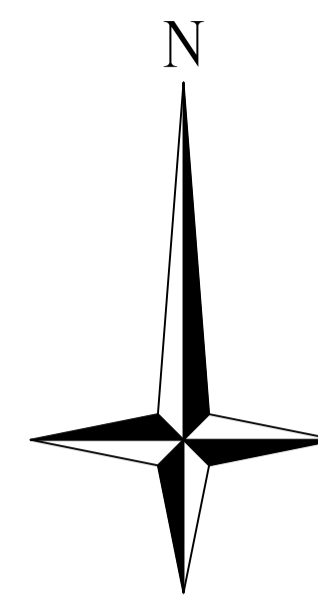

TYPICAL - 1 & 2 FLOOR PLAN (Existing) (SCALE 1:100)

THIRD FLOOR PLAN (Proposed) (SCALE 1:100)

FOURTH FLOOR PLAN (Proposed) (SCALE 1:100)

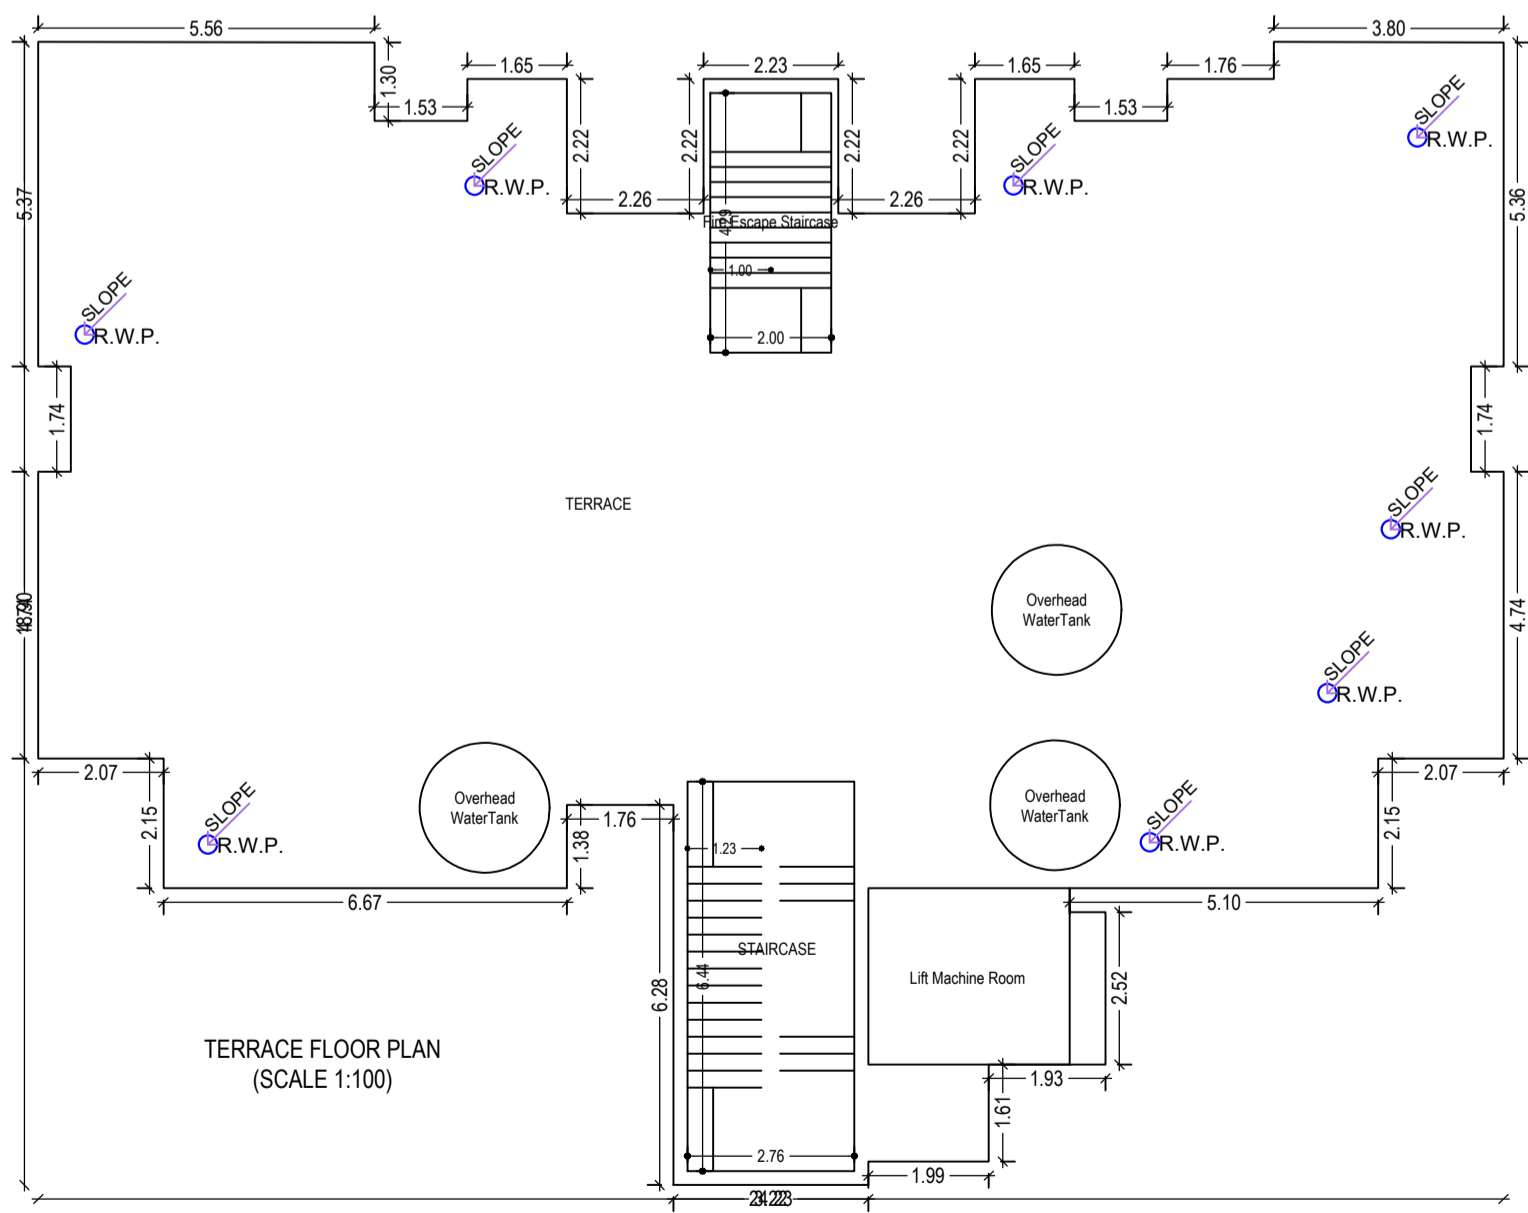

TERRACE FLOOR PLAN (SCALE 1:100)

Building :C (C BLOCK)


Floor Name	Gross Builtup Area (Sq.mt)	Deductions From Gross BUA/Area in Sq.mt	Total Built Up Area (Sq.mt)	Existing Built Up Area (Sq.mt)	Proposed Built Up Area (Sq.mt)	Deductions (Area in Sq.mt)				Existing FAR Area (Sq.mt)	Proposed FAR Area (Sq.mt)	Total FAR Area (Sq.mt)	Total Consumed Additional FAR Area (Sq.mt)	Trmt (No.)
						StairCase	Lift	Accessory Use	Parking					
Ground Floor	617.15	2.43	614.72	314.17	300.55	18.59	0.00	0.17	290.38	305.58	0.00	305.58	305.58	02
First Floor	619.43	4.85	614.58	614.58	0.00	17.17	9.70	0.00	0.00	587.71	0.00	587.71	587.71	04
Second Floor	619.43	4.85	614.58	614.58	0.00	17.17	9.70	0.00	0.00	587.71	0.00	587.71	587.71	04
Third Floor	619.42	4.85	614.57	0.00	614.57	17.17	9.70	0.00	0.00	587.70	587.70	587.70	587.70	04
Fourth Floor	328.87	4.85	324.02	0.00	324.02	8.59	9.70	0.00	0.00	305.73	305.73	305.73	305.73	02
Terrace Floor	0.00	0.00	0.00	0.00	0.00	0.00	0.00	0.00	0.00	0.00	0.00	0.00	0.00	00
Total:	2804.30	9.70	2782.47	1543.33	1239.14	78.69	38.80	0.17	290.38	1481.00	893.43	2374.43	2374.43	16
Total Number of Same Buildings	1													
Total:	2804.30	9.70	2782.47	1543.33	1239.14	78.69	38.80	0.17	290.38	1481.00	893.43	2374.43	2374.43	16

LTP NAME AND SIGNATURE LAWRENCE FRANCIS JNAC/ARC/0003/2016	STRUCTURAL ENG'S NAME AND SIGNATURE	BUILDER NAME AND SIGNATURE	DIGITAL SIGNATURE
--	-------------------------------------	----------------------------	-------------------



Proposal Basic Information	
Proposal File No.	JNAC/BP/0041/W6/2023
Owner Name	TRUSTEES OF XAVIER LABOUR RELATIONS INSTITUT
Khata No	2
Plot No	87(P),88(P),244,245,246,247,447,449,89(P),90(P)
Village Name	BELDIH
Use	Residential
SubUse	Staff Quarters




SECTION AA'
BLOCK C

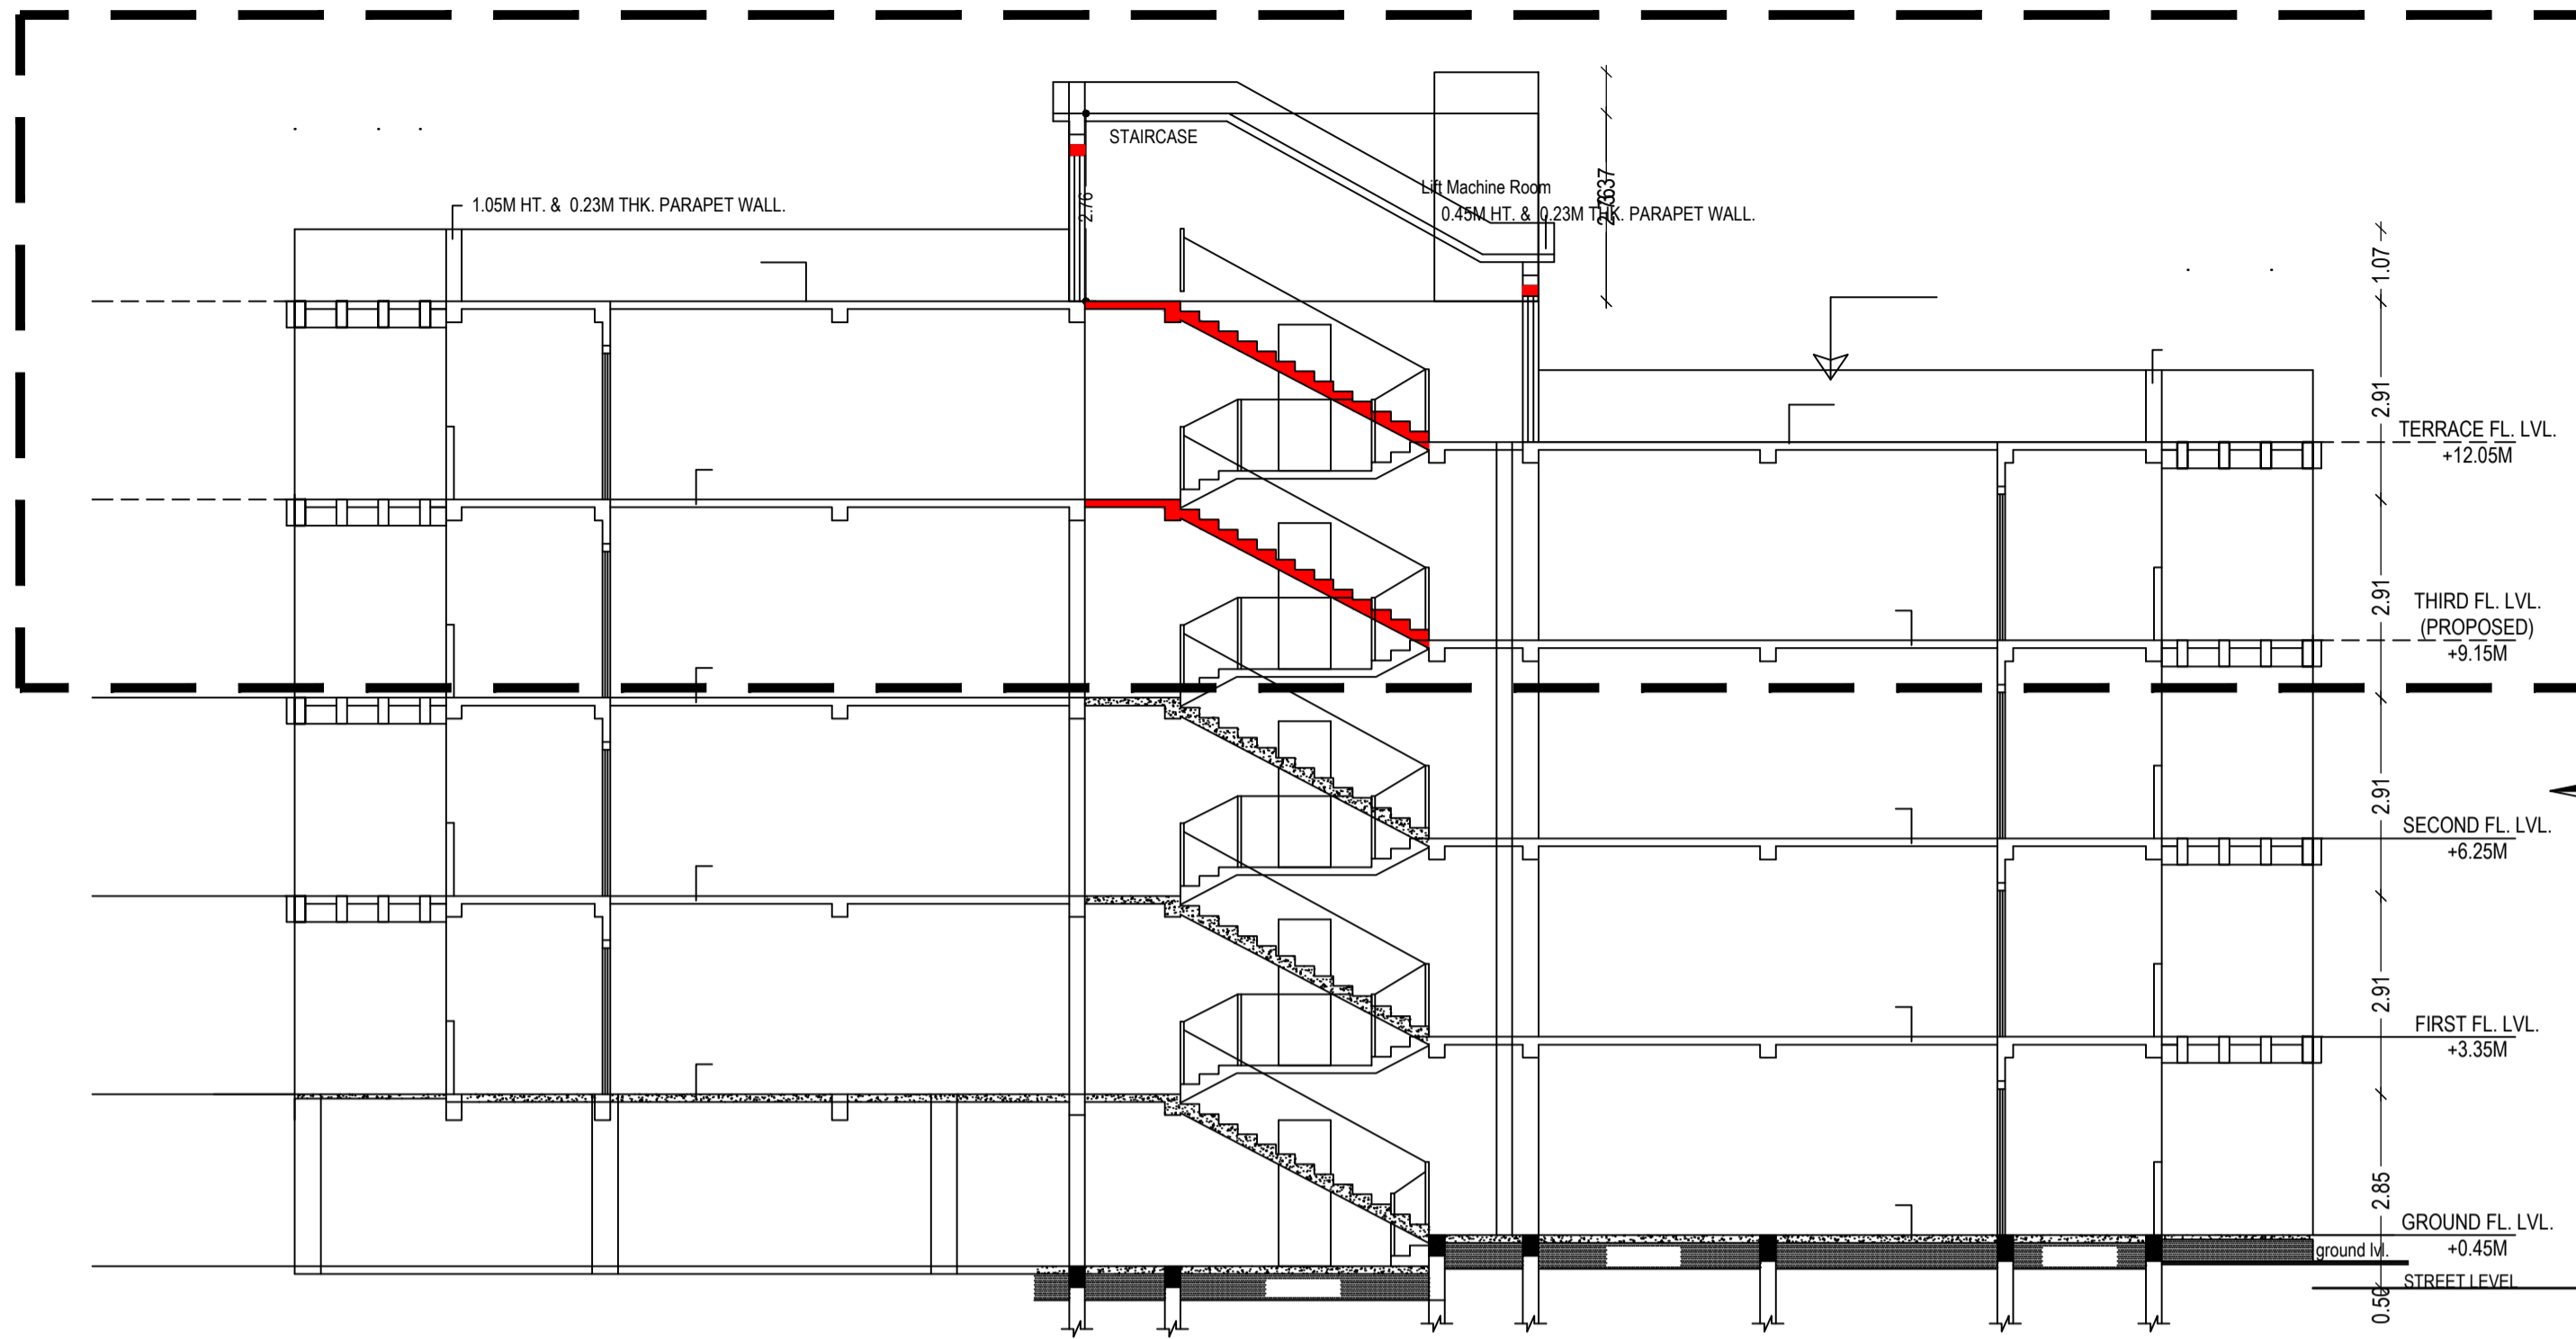

SECTION BB'
BLOCK C

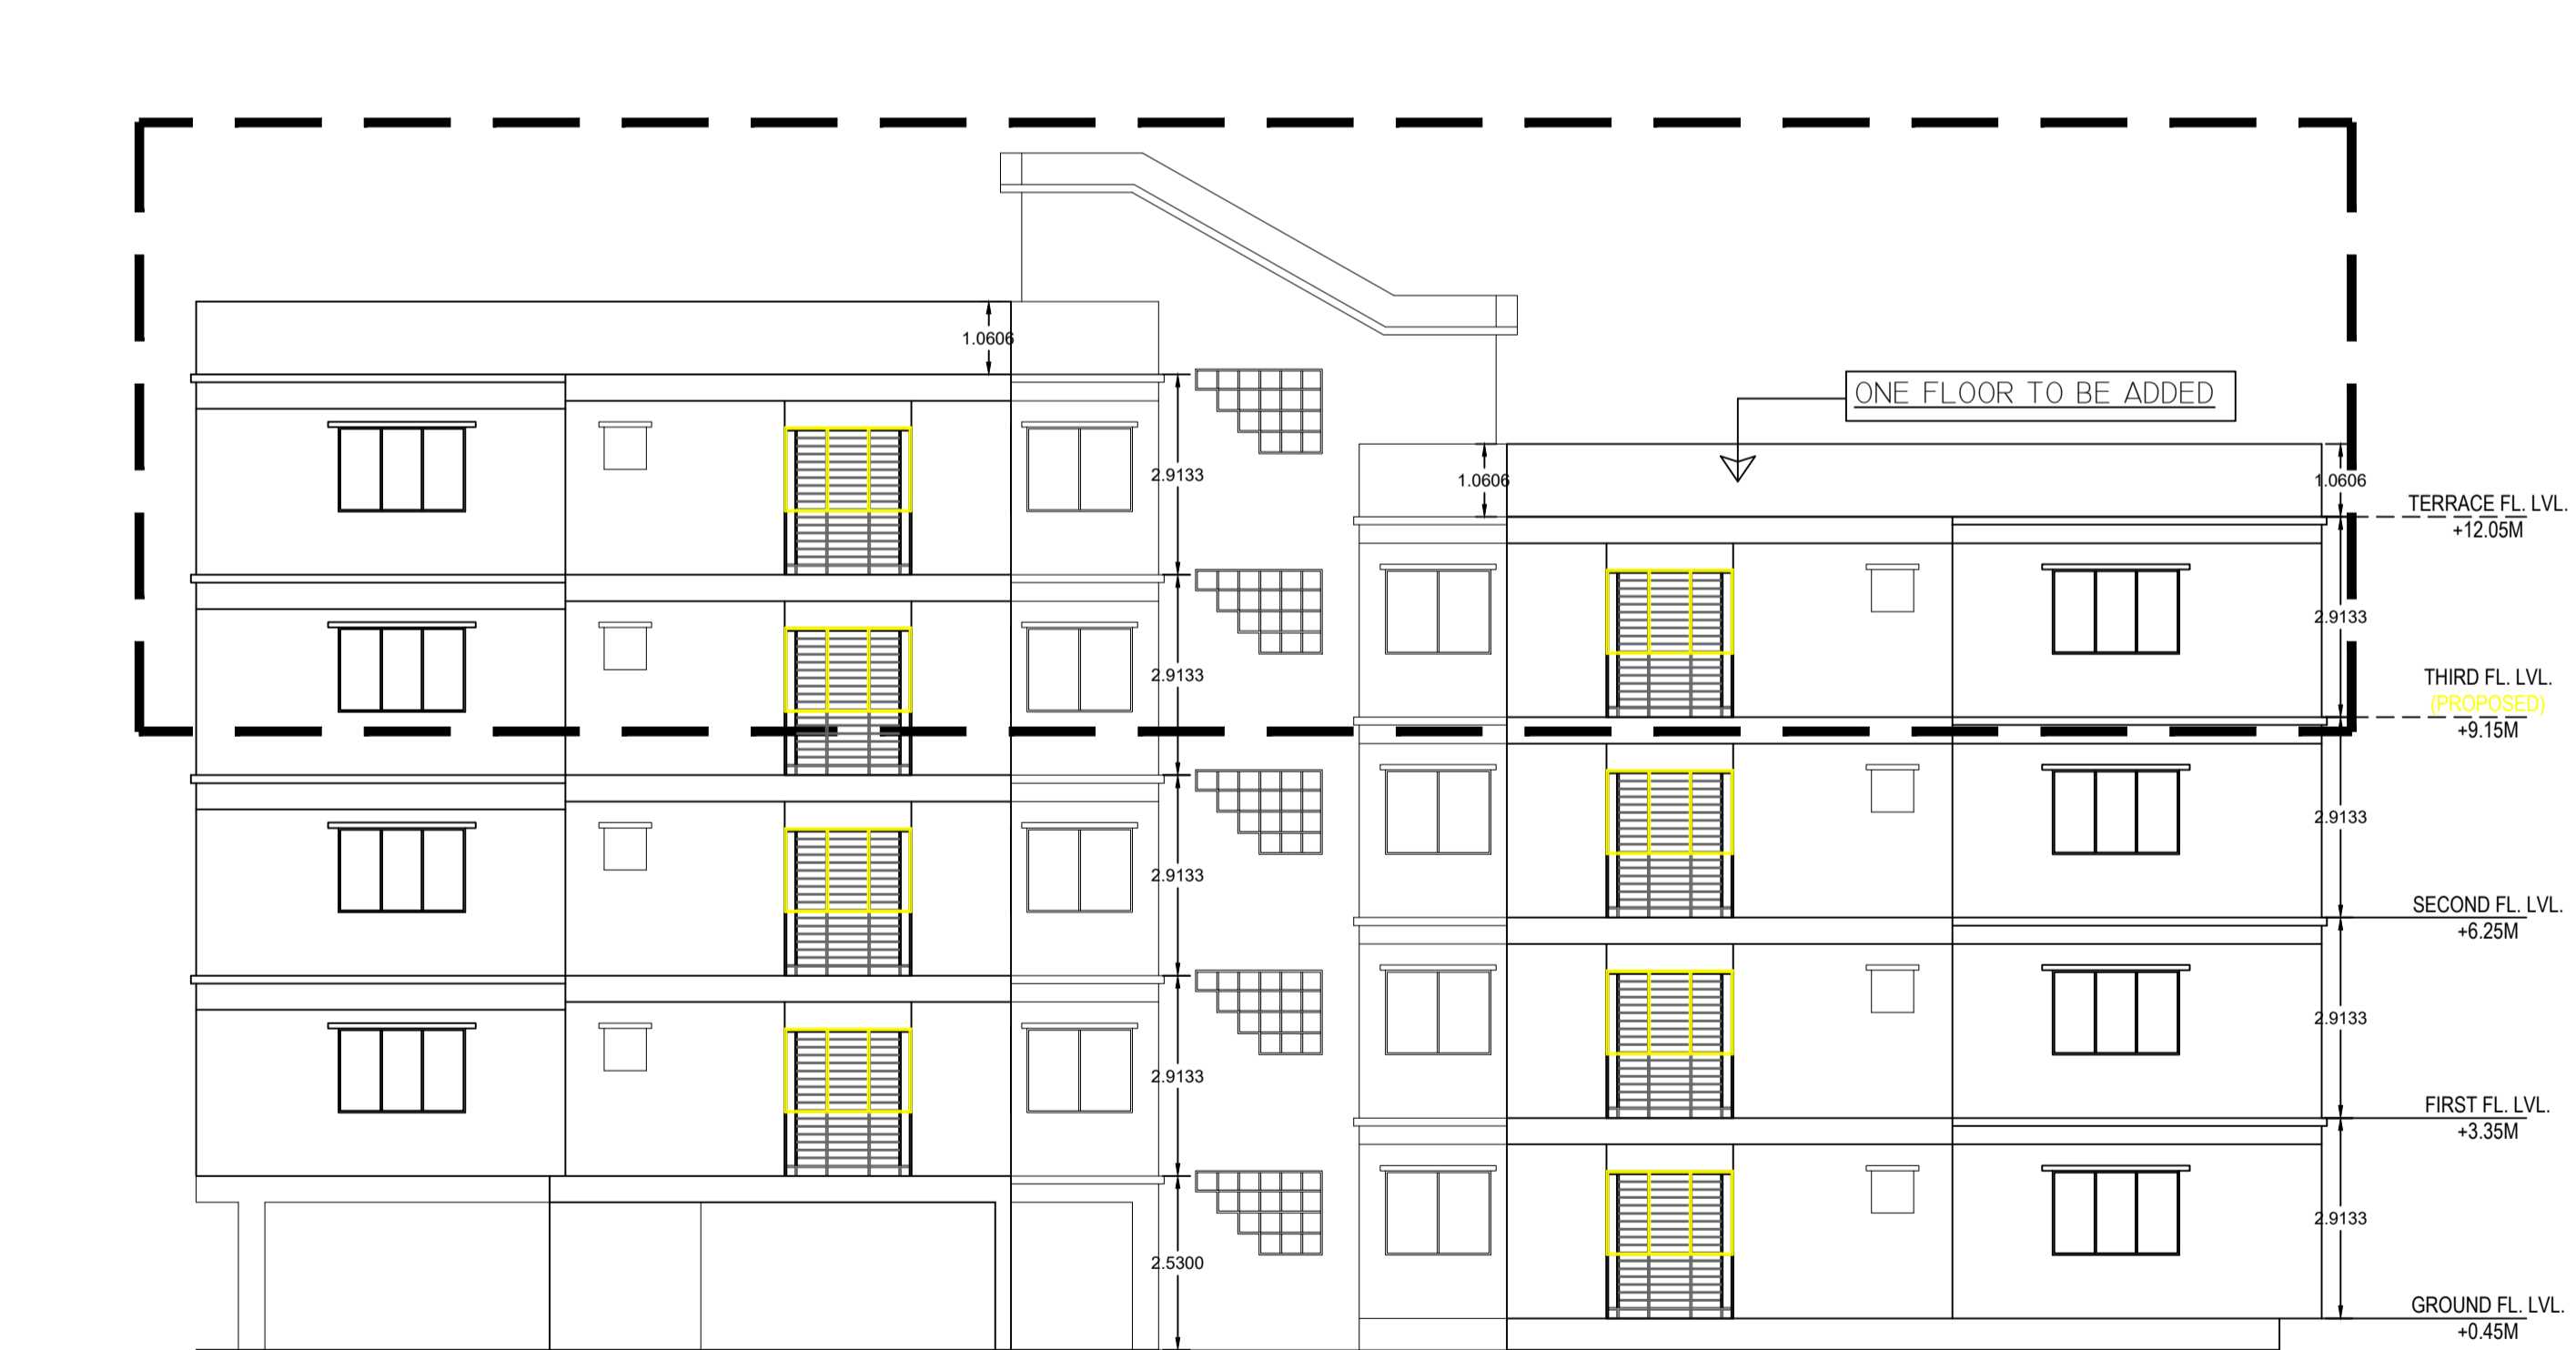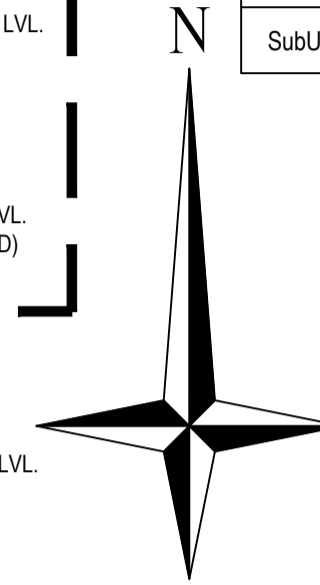

SIDE(NORTH SIDE) ELEVATION
BLOCK C

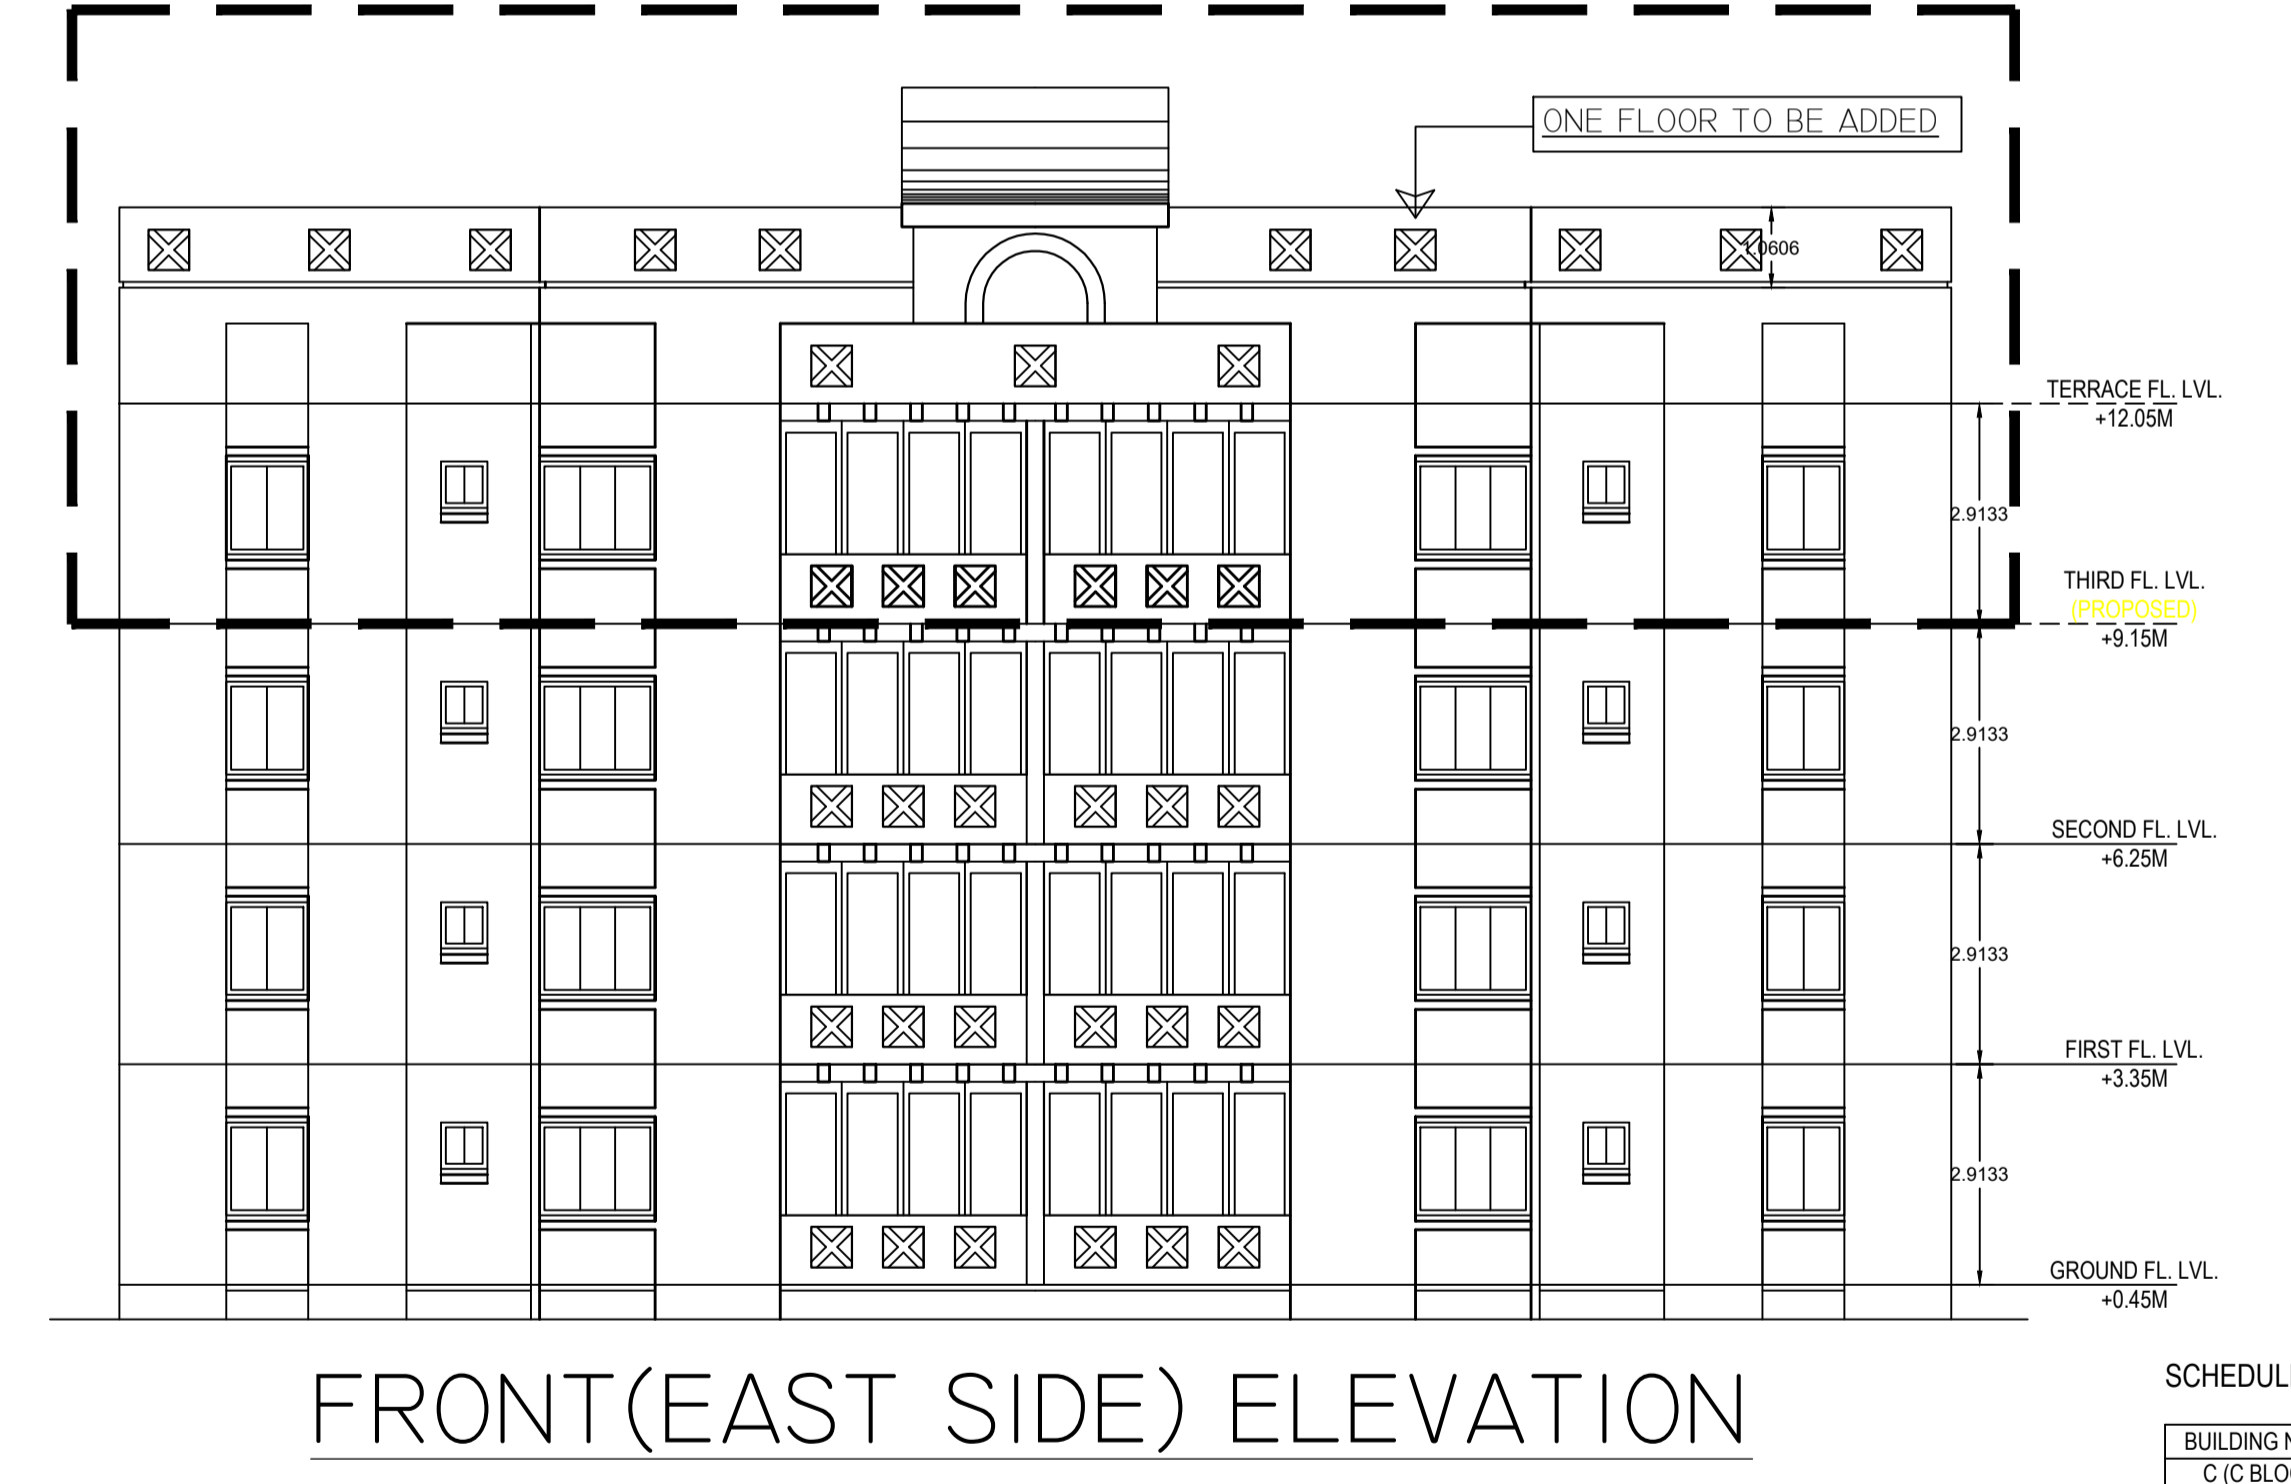

FRONT(EAST SIDE) ELEVATION
BLOCK C

UnitBUA Table for Building :C (C BLOCK)

FLOOR	Name	UnitBUA Type	Entity Type	UnitBUA Area	Carpet Area	No. of Rooms	No. of Tenement
GROUND FLOOR PLAN	UNIT NO-G1	FLAT	Existing	127.41	127.28	9	2
	UNIT NO-G2	FLAT	Existing	127.41	127.26	9	
TYPICAL - 1 & 2 FLOOR PLAN	UNIT NO-1	FLAT	Existing	127.41	127.29	9	8
	UNIT NO-2	FLAT	Existing	127.41	127.26	9	
	UNIT NO-3	FLAT	Existing	127.41	127.23	9	
	UNIT NO-4	FLAT	Existing	127.41	127.27	9	
	UNIT NO-1A	FLAT	Proposed	127.41	127.29	9	
THIRD FLOOR PLAN	UNIT NO-2A	FLAT	Proposed	127.41	127.26	9	4
	UNIT NO-3A	FLAT	Proposed	127.41	127.23	9	
	UNIT NO-4A	FLAT	Proposed	127.41	127.27	9	
	UNIT NO-3B	FLAT	Proposed	127.41	127.23	9	
FOURTH FLOOR PLAN	UNIT NO-3B	FLAT	Proposed	127.41	127.23	9	2
	UNIT NO-4B	FLAT	Proposed	127.41	127.27	9	
Total:	-	-	-	2038.53	2036.19	144	16

SCHEDULE OF DOOR:

BUILDING NAME	NAME	LENGTH	HEIGHT	NOS
C (C BLOCK)	D4	0.84	2.13	32
C (C BLOCK)	D3	0.84	2.13	16
C (C BLOCK)	D2	0.91	2.13	96
C (C BLOCK)	D1	1.05	2.10	16

SCHEDULE OF WINDOW/VENTILATION:

BUILDING NAME	NAME	LENGTH	HEIGHT	NOS
C (C BLOCK)	V	0.60	2.70	32
C (C BLOCK)	W2	1.00	2.70	16
C (C BLOCK)	W1	1.50	2.70	77
C (C BLOCK)	W	1.80	2.70	32
C (C BLOCK)	W2	2.26	2.70	16

LTP NAME AND SIGNATURE	STRUCTURAL ENG'S NAME AND SIGNATURE	BUILDER NAME AND SIGNATURE	DIGITAL SIGNATURE
LAWRENCE FRANCIS JNAC/ARC/0003/2016			