


## Project Title :ABDUL SATTAR AND OTHERS ALLEY stalificase 4.73 STORE 2.33X1.69 LIVING/DINING 4.72X2.99 SPLIT HOUSE 1 SPLIT HOUSE 1 8.60 **TERRACE** BED ROOM 3.35X3.20 KITCHEN A1 (BUILDING) 3.41X1.90 TOILET TOILET BLDG HT: 6.00 MT 1.25X2.80 1.25X2.80 NO OF FLOOR\$: 3 D2 W1 - D2 - - W1 - -SITOUT SITOUT 3.58X1.00 3.35X1.00 TERRACE FLOOR PLAN SECOND FLOOR PLAN (SCALE 1:100) FIRST FLOOR PLAN (Proposed) (SCALE 1:100) (Proposed) (SCALE 1:100) PARKING FLOOR PLAN 6.00M WASE ROAD (SCALE 1:100) 6.0 M WIDE ROAD **KEY PLAN** WATER OVER HEAD TA SCALE-1:100 WATER OVER HEAD TANK FOR DOMESTIC USE FOR DOMESTIC USE SITE 0.23 TH 1.0M HT. PARAPET WALL. PLAN

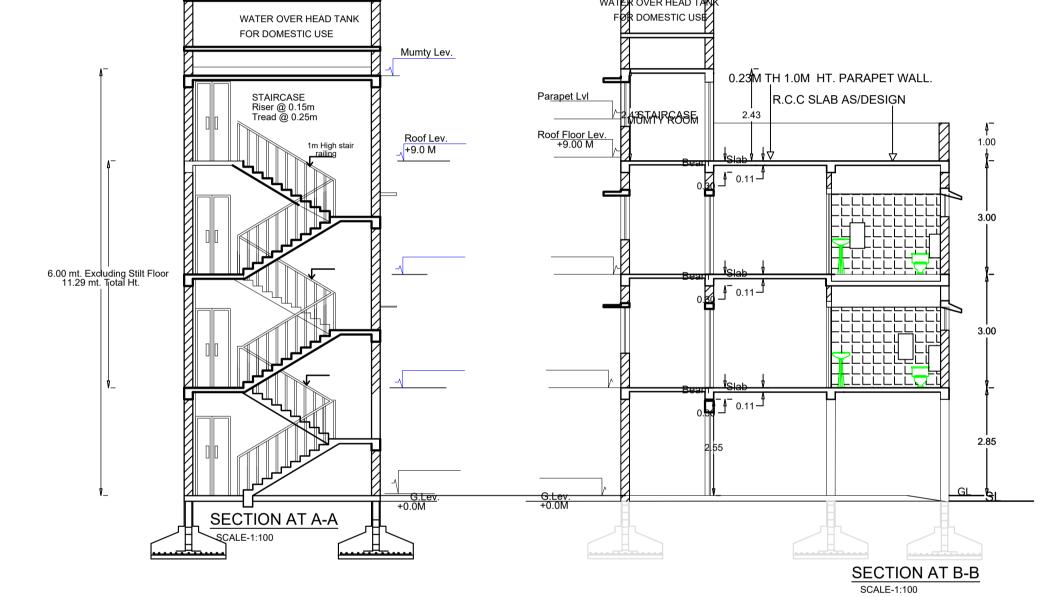

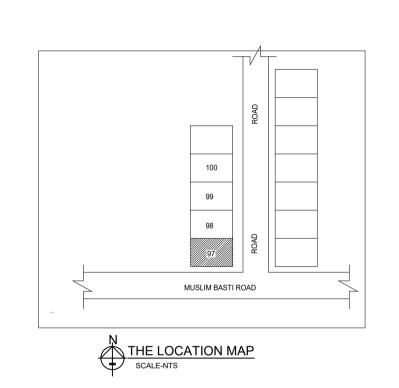

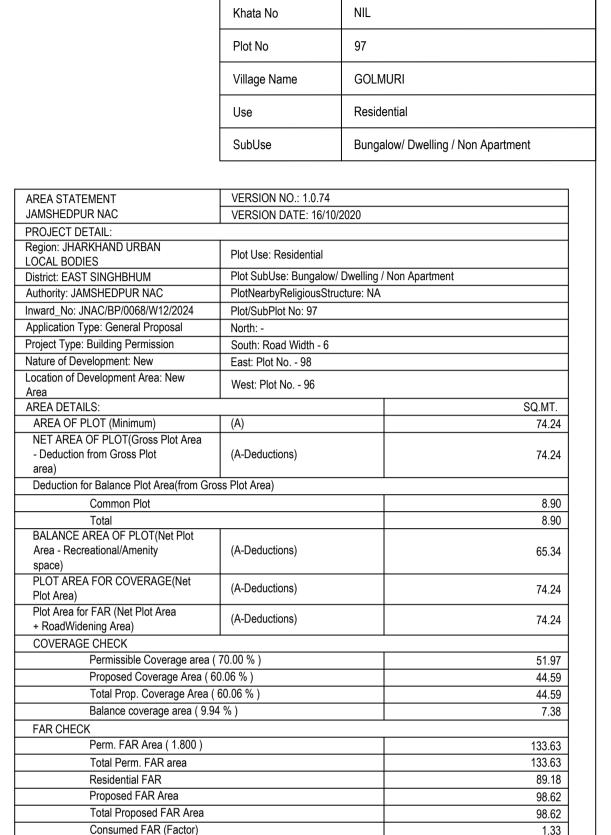

Proposal Basic Information

Proposal File No.

Owner Name

DATE

JNAC/BP/0068/W12/2024

SRI ABDUL SATTAR AND OTHERS

SHEET NO.

04-11-2024

35.01

133.77

SUMANA BASACK

SRI ABDUL SATTAR AND OTHERS

LOCAL BODY

COLOR INDEX		
PLOT BOUNDARY		
ABUTTING ROAD		
PROPOSED CONSTRUCTION		
COMMON PLOT		
ROAD WIDENING AREA		
EXISTING (To be retained)		
EXISTING (To be demolished)		
uildingwise Floor FAR Detai	ls	

Balance FAR Area

Total Proposed BuiltUp Area

DEVELOPMENT AUTHORITY

BUILT UP AREA CHECK

ARCHITECT (Regd)

ENGGINEER (Regd) SUPERVISOR (Regd)

OWNER (Regd)

	Building	Name	T-4-1		
Floor Name	A1 (BUILDING)		Total		
	Proposed Built Up Area	Proposed FAR Area	Total Proposed Built	Total FAR Area	
	(Sq.mt.)	(Sq.mt.)	Up Area (Sq.mt.)	(Sq.mt.)	
Parking Floor	44.59	9.44	44.59	9.44	
First Floor	44.59	44.59	44.59	44.59	
Second Floor	44.59	44.59	44.59	44.59	
Terrace Floor	0.00	0.00	0.00	0.00	
Total :	133.77	98.62	133.77	98.62	

## Pa<u>rapet Lvl</u> +10.00 M P<u>arapet Lvl</u> +10.00 M Ro<u>of Floor Lev.</u> +9.00 M Ro<u>of Floor Lev.</u> +9.00 M Second Floor Le +6.00 M First Floor Lev. +3.00 M First Floor Lev. Plinth Lev. +0.15M SIDE ELEVATION

FRONT ELEVATION

## RAIN WATER HARVESTING WELL

## Building USE/SUBUSE Details

Building Name	Building Use	Building SubUse	Building Structure	Floor Name	Floor Use	Floor SubUse	FAR Name	FAR Use	FAR SubUse
A1 (BUILDING) Residential Bung Dwel			PARKING FLOOR PLAN	Residential	Bungalow/ Dwelling / Non Apartment	-	-	-	
	Bungalow/ Dwelling	Non-Highrise	FIRST FLOOR PLAN	Residential	Bungalow/ Dwelling / Non Apartment	Residential FAR	Residential	Bungalow/ Dwelling / Non Apartment	
	/ Non Apartment		SECOND FLOOR PLAN	Residential	Bungalow/ Dwelling / Non Apartment	Residential FAR	Residential	Bungalow/ Dwelling / Non Apartment	
				TERRACE FLOOR PLAN	Residential	Bungalow/ Dwelling / Non Apartment	-	-	-

LTP NAME AND SIGNATURE	STRUCTURAL ENG'S NAME AND SIGNATURE	BUILDER NAME AND SIGNATURE	DIGITAL SIGNATURE
SUMANA BASACK JNAC/ARC/0011/2017			

FAR & Tenement Details

Building: A1 (BUILDING)

Building

(BUILDING)

Floor Name

Parking Floor

First Floor

Second Floor

Total:

Total Number of Same

Buildings

BUILDING NAME

A1 (BUILDING)

A1 (BUILDING)

A1 (BUILDING)

**BUILDING NAME** A1 (BUILDING)

FLOOR PLAN
Total:

Deductions

Parking

35.15

Deductions | Proposed FAR

(Sq.mt.)

0.00

44.59

44.59

0.00

89.18

89.18

0.75

0.90

0.99

0.60

Resi.

89.18

89.18

FAR (Sq.mt.)

9.44

HEIGHT

2.10

2.10

2.10

Name UnitBUA Type UnitBUA Area Carpet Area No. of Rooms No. of Tenement

81.04

0.60

1.20

80.90

No. of Same Bldg Total Built Up (Area in Sq.mt.)

Area (Sq.mt.)

133.77

35.15

35.15

35.15

SCHEDULE OF WINDOW/VENTILATION:

A1 (BUILDING) W1 1.33 UnitBUA Table for Building :A1 (BUILDING)

SPLIT HOUSE 1 FLAT

FIRST FLOOR SPLIT HOUSE 1 FLAT

Total Built Up (Area in

Area (Sq.mt.) | Sq.mt.)

44.59

44.59

133.77

SCHEDULE OF DOOR:

Add Area In FAR Area FAR (Sq.mt.) Area

Stair

9.44

Total FAR

Total FAR | Consumed

98.62 98.62

(Sq.mt.)

Area (Sq.mt.) | Additional ,

9.44

44.59

44.59

0.00

9.44 98.62 98.62 01

06

98.62

98.62

Additional

98.62

Additional Tnmt (No.)

9.44

44.59

44.59

0.00

98.62 01

FAR Area

Tnmt (No.)