


 
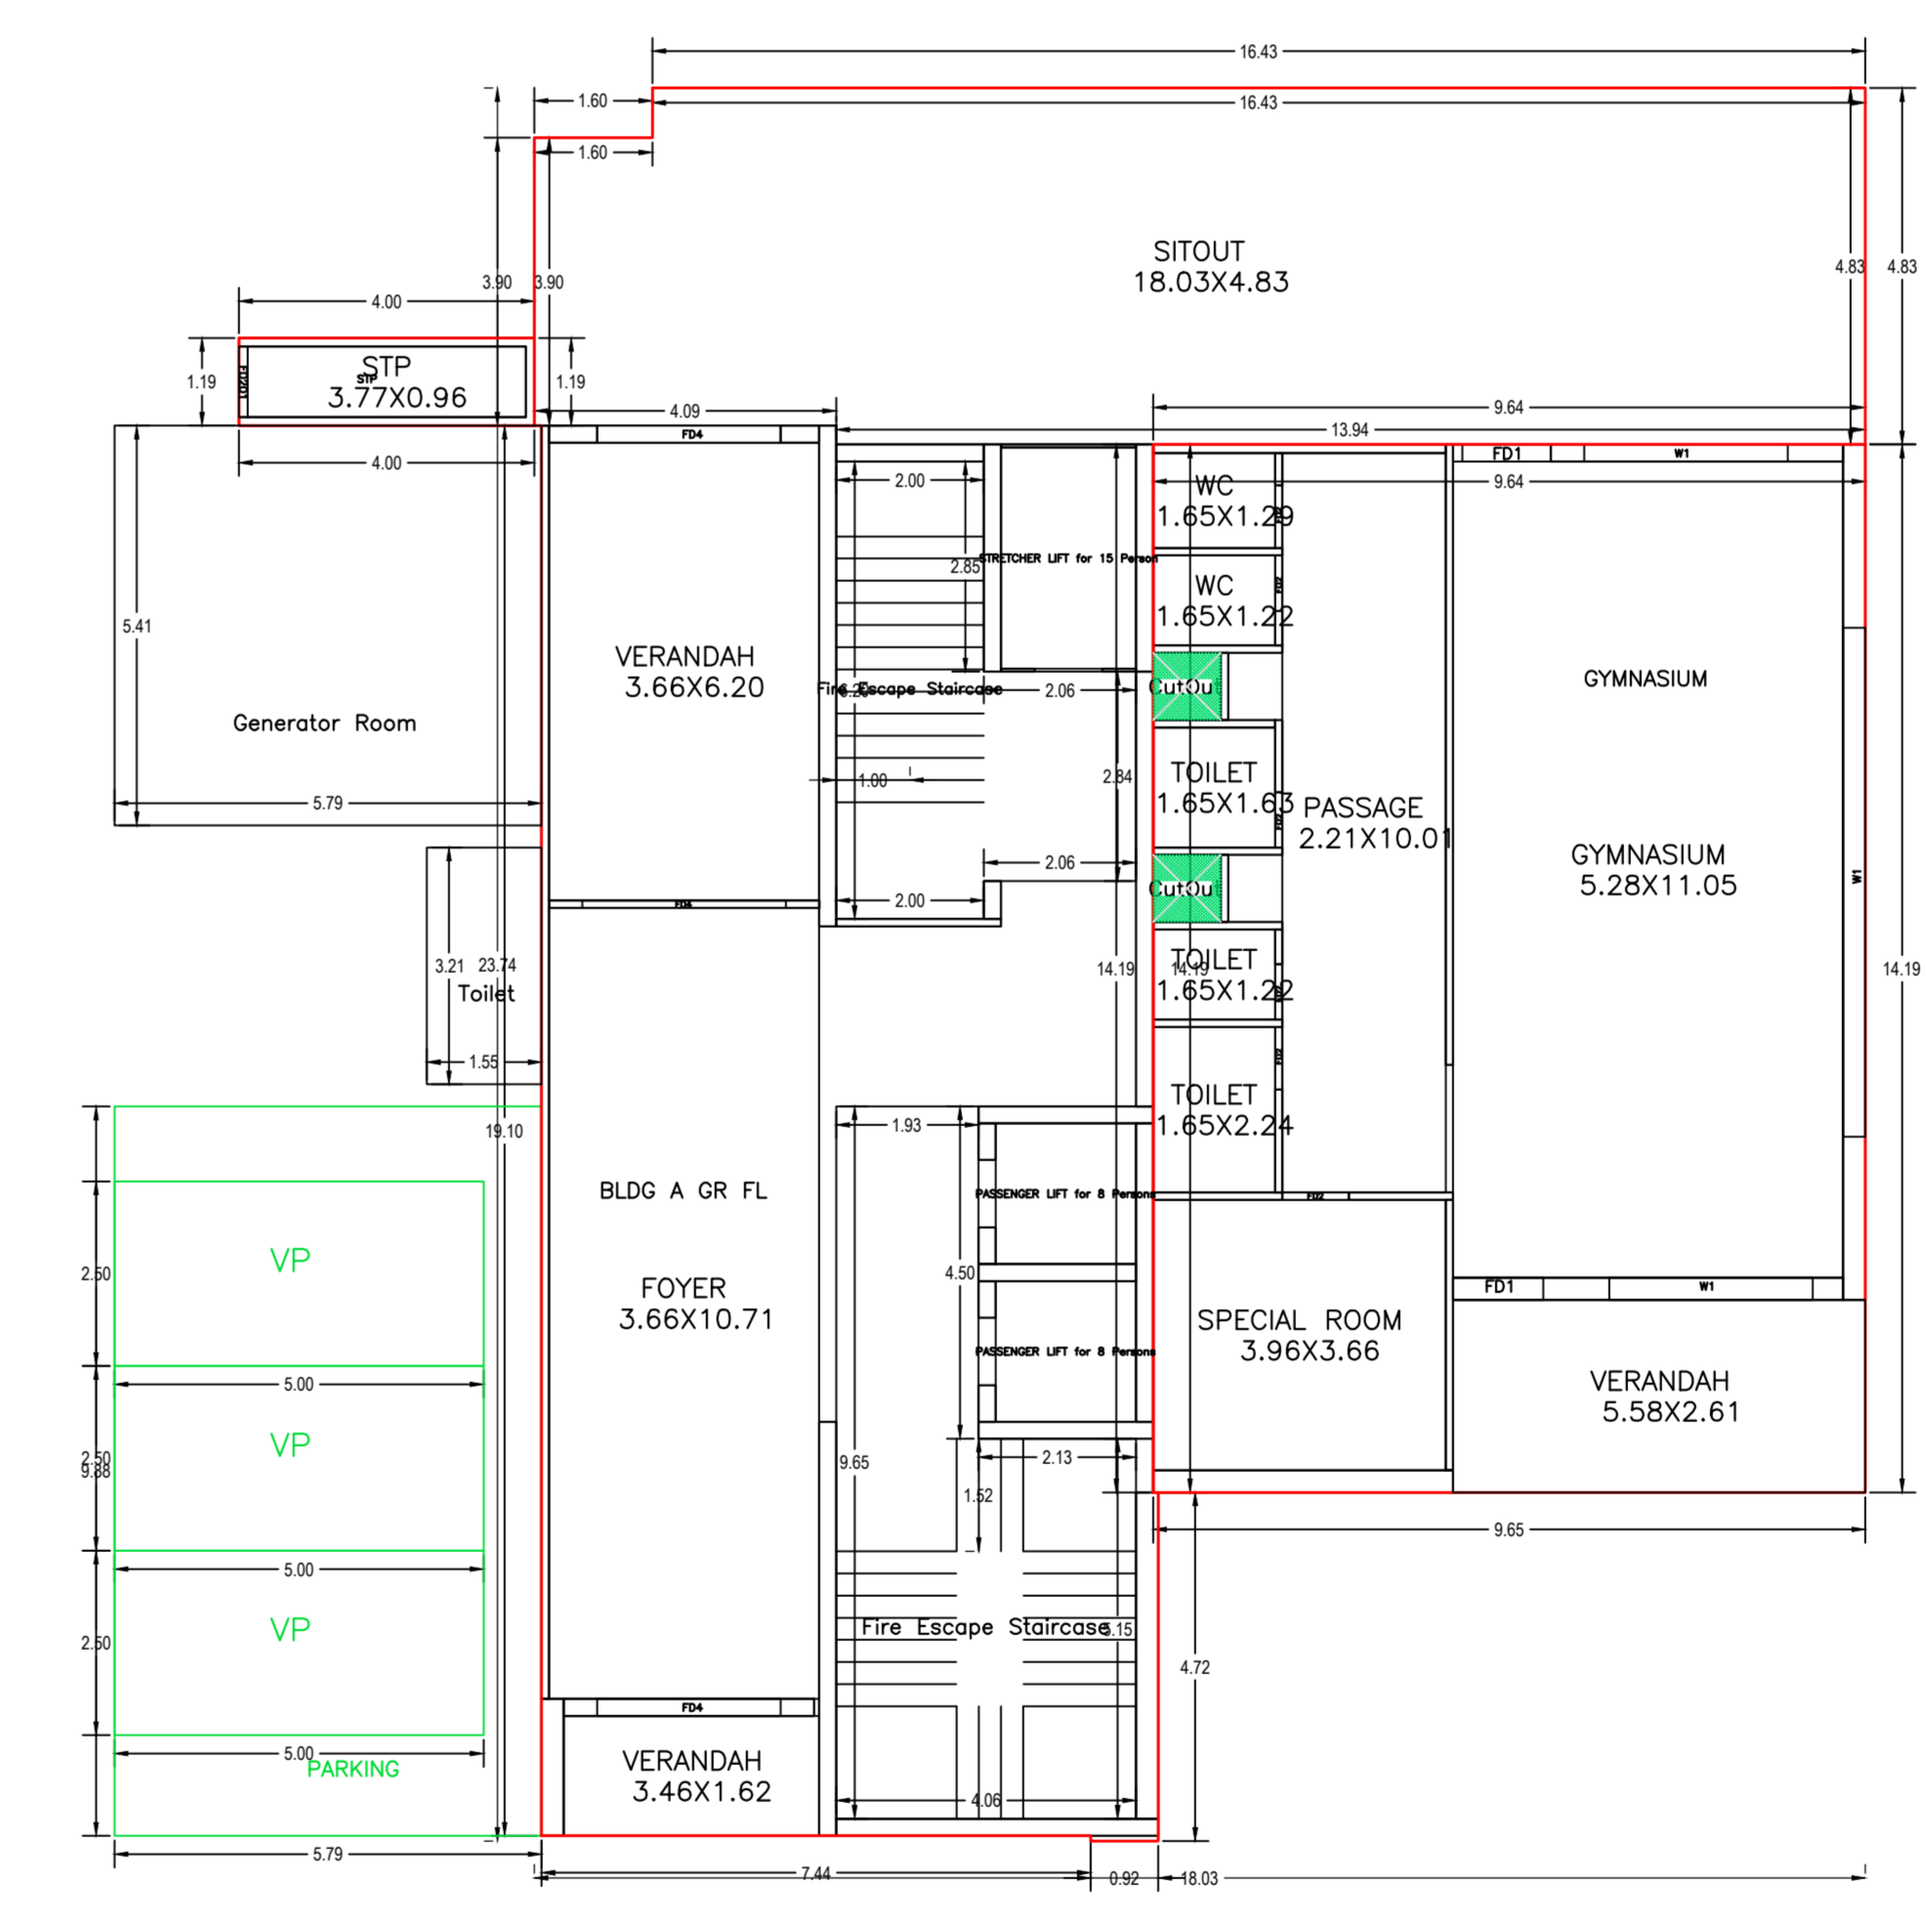


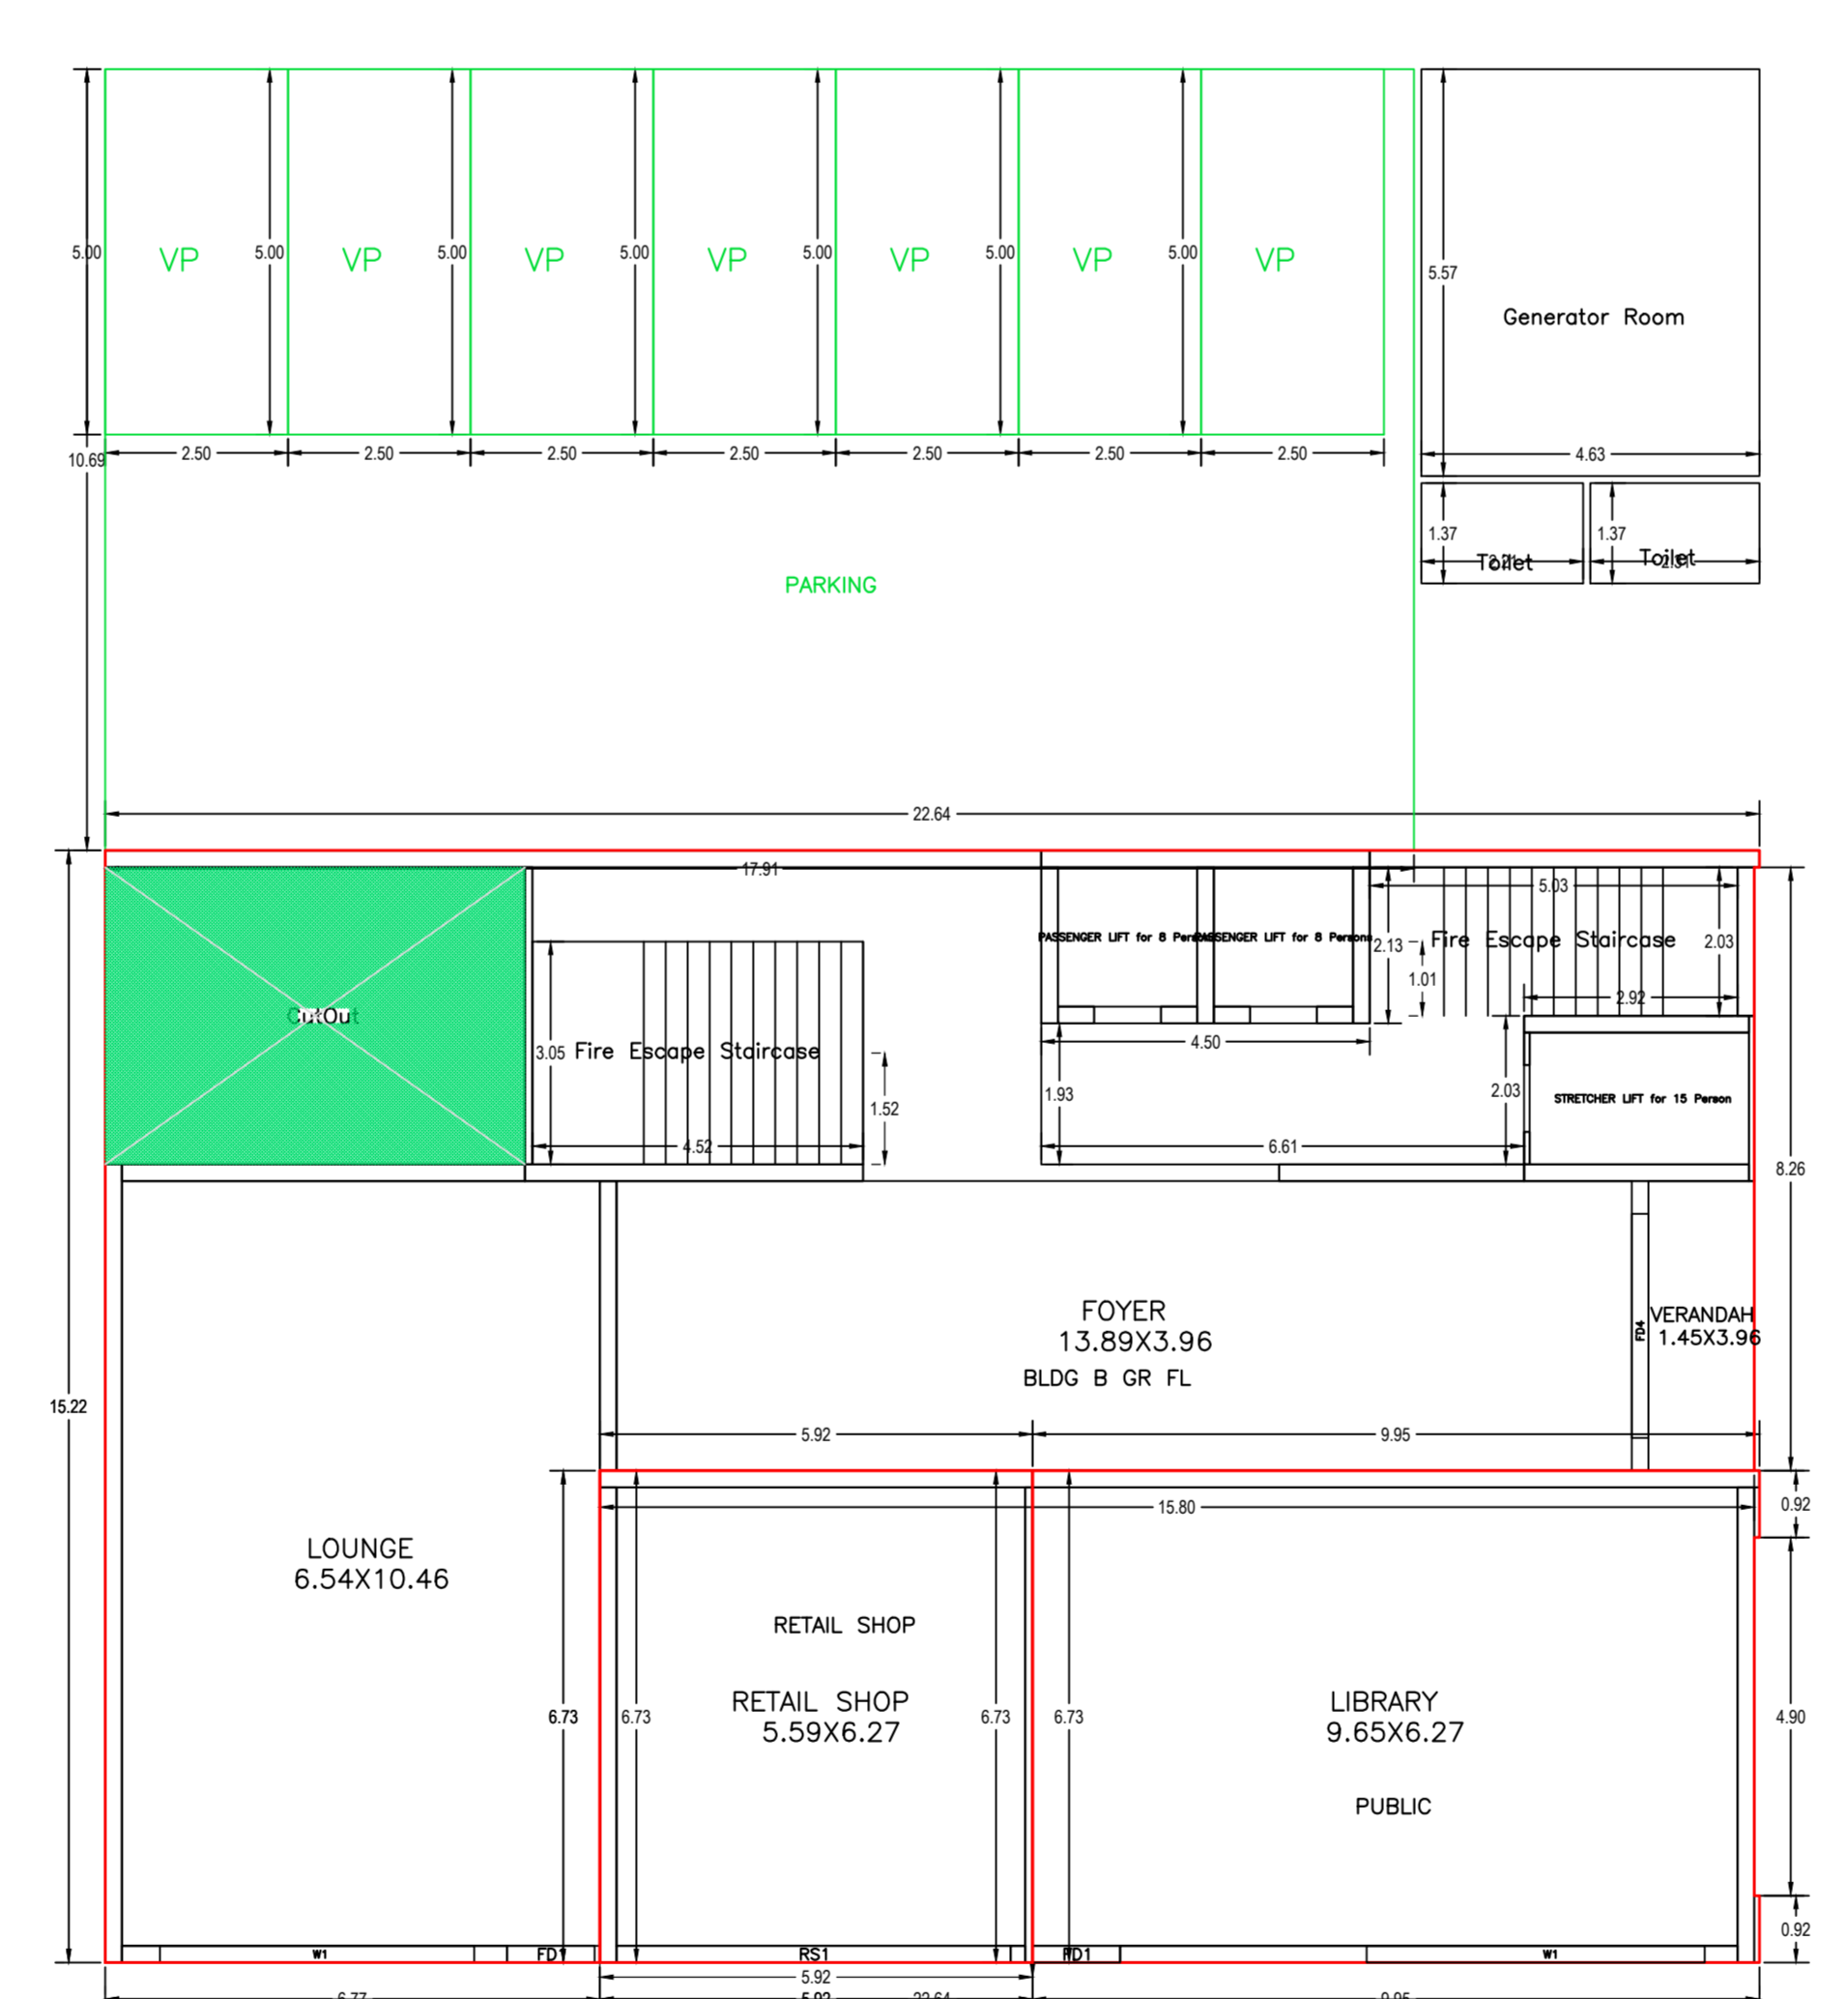

|                            |   |
|----------------------------|---|
| Proposed Basic Information |   |
| Proposer File No.          | JACG0900101004  |
| Owner Name                 | M/S AKA INFRASTRUCTURE LLP,<br>REPRESENTED BY ITS PARTNER M/<br>SALU KHAN AGARWAL, FOR HOLDER OF<br>M/S. MIRA SDA AGARWAL M/<br>RAJESH AGARWAL AND M/S. SURESH<br>SINGHANI. |
| Plot No.                   | 54 & 56   |
| Udga Name                  | SCH49D  |
| Use                        | Residential   |
| Sub-use                    | Group Housing   |

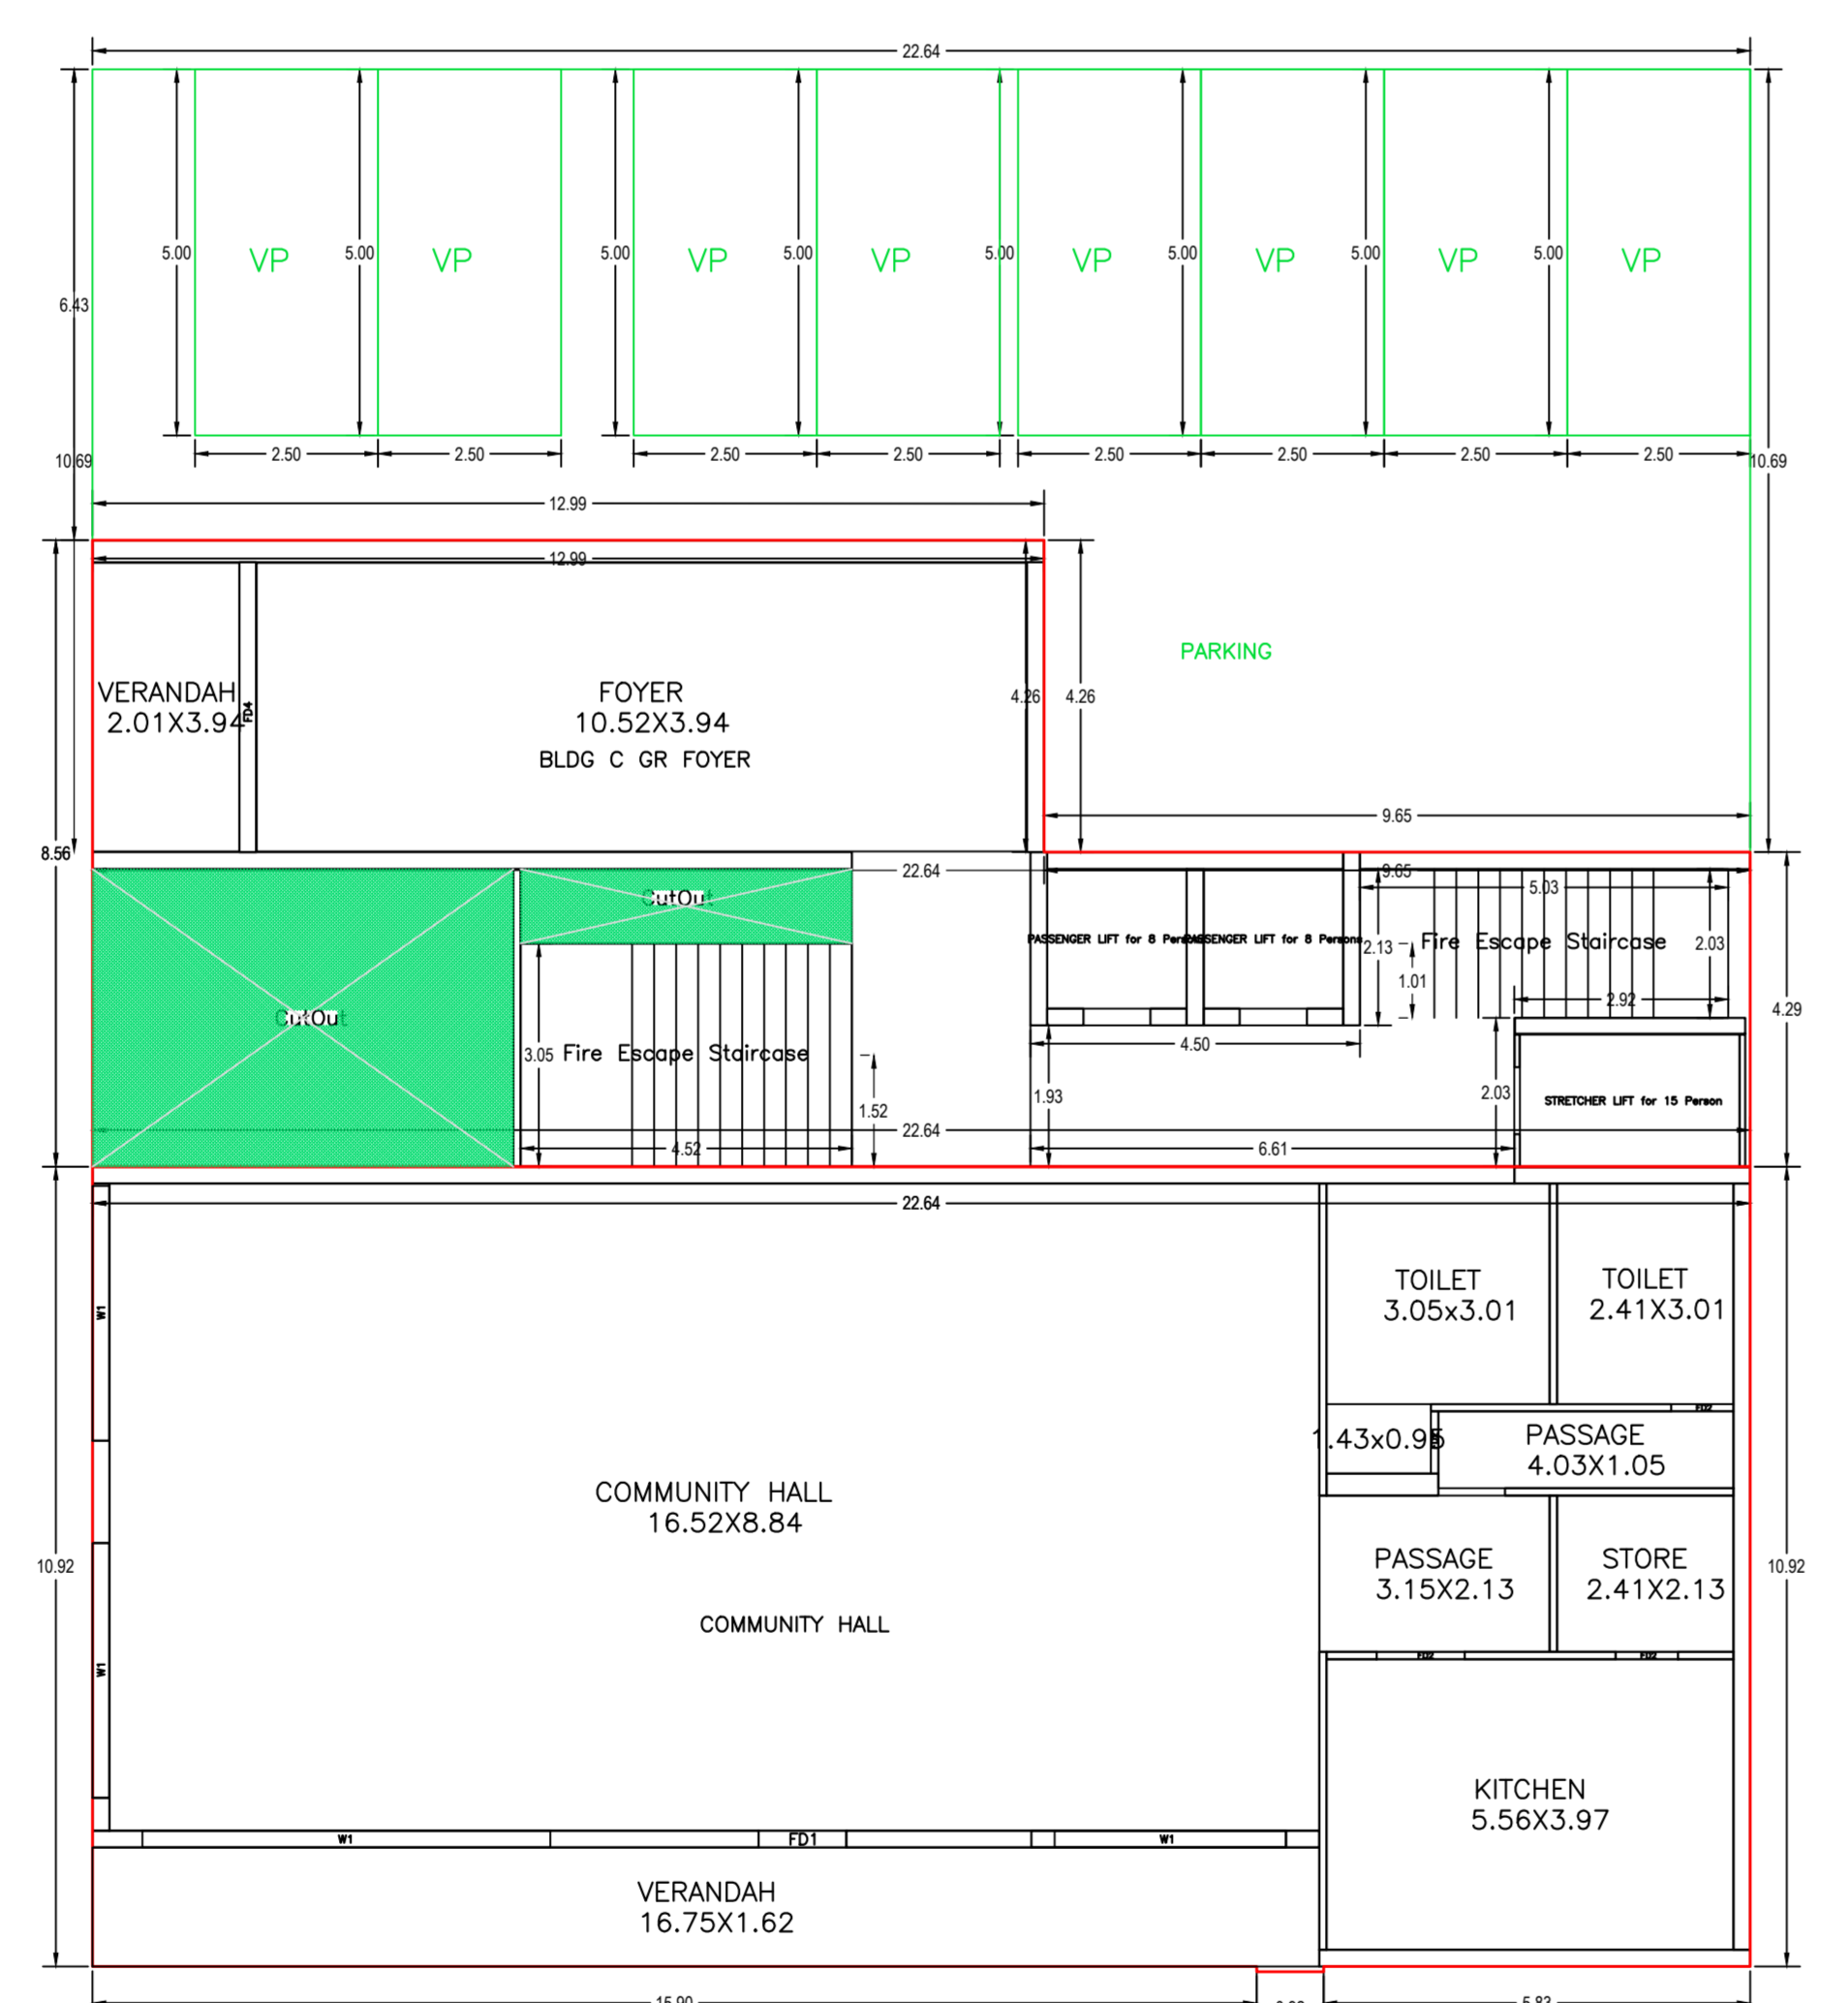

BASMENT FLOOR PLAN  
SCALE: 1:100

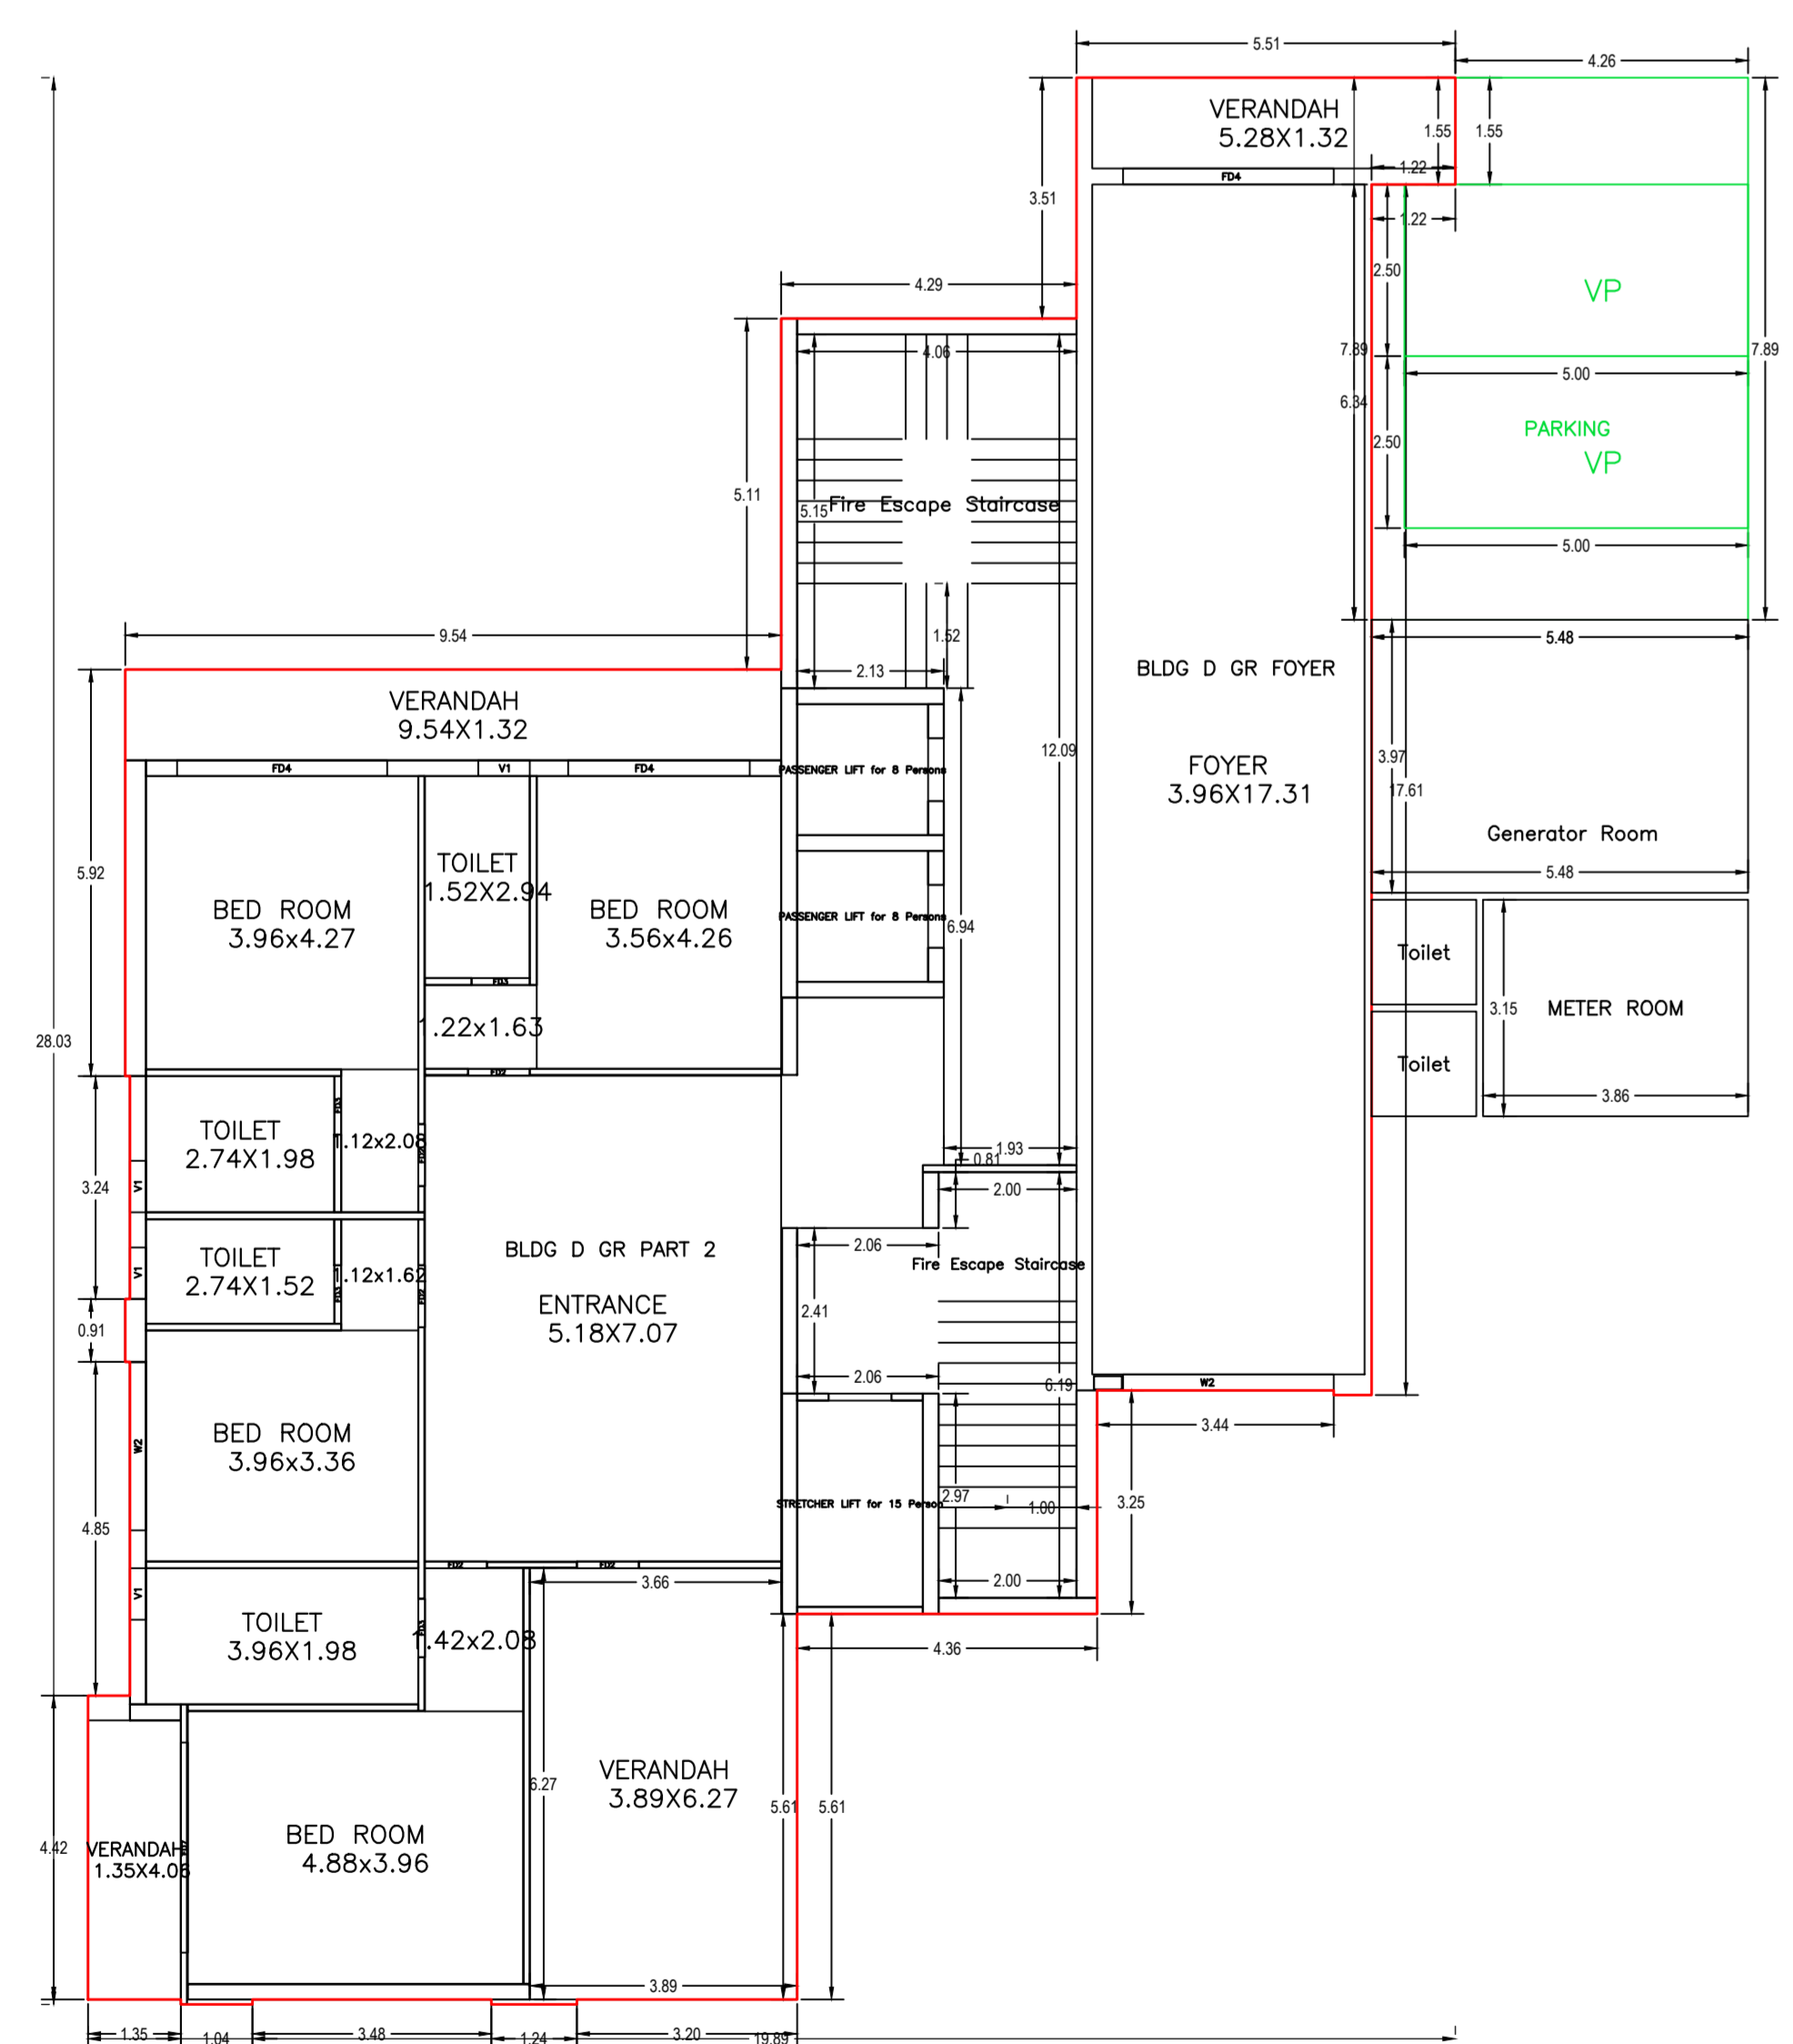





GROUND FLOOR PLAN  
(Proposed)  
SCALE: 1:100

|           |            |
|-----------|------------|
| DATE      | 24.04.2024 |
| SHEET NO. | 2          |





This is system generated MAP. No need to Physically Sign



| Proposed Basic Information |   |
|----------------------------|---|
| Proposed File No.          | JNAC/09/00/01/0004  |
| Owner Name                 | MS AXIA INFRASTRUCTURE LLP, REPRESENTED BY ITS PARTNER M. SAKI (HODAN KARNAL, FOR HOLDER OF MS. MRS. DEVI AGARWAL BY: JAYATEJAGARWAL AND MRS. SHRUTI AGARWAL) |
| Plot No.                   | 54 & 56   |
| Usage Name                 | Residential   |
| Use                        | Residential   |
| Sub-use                    | Group Housing   |

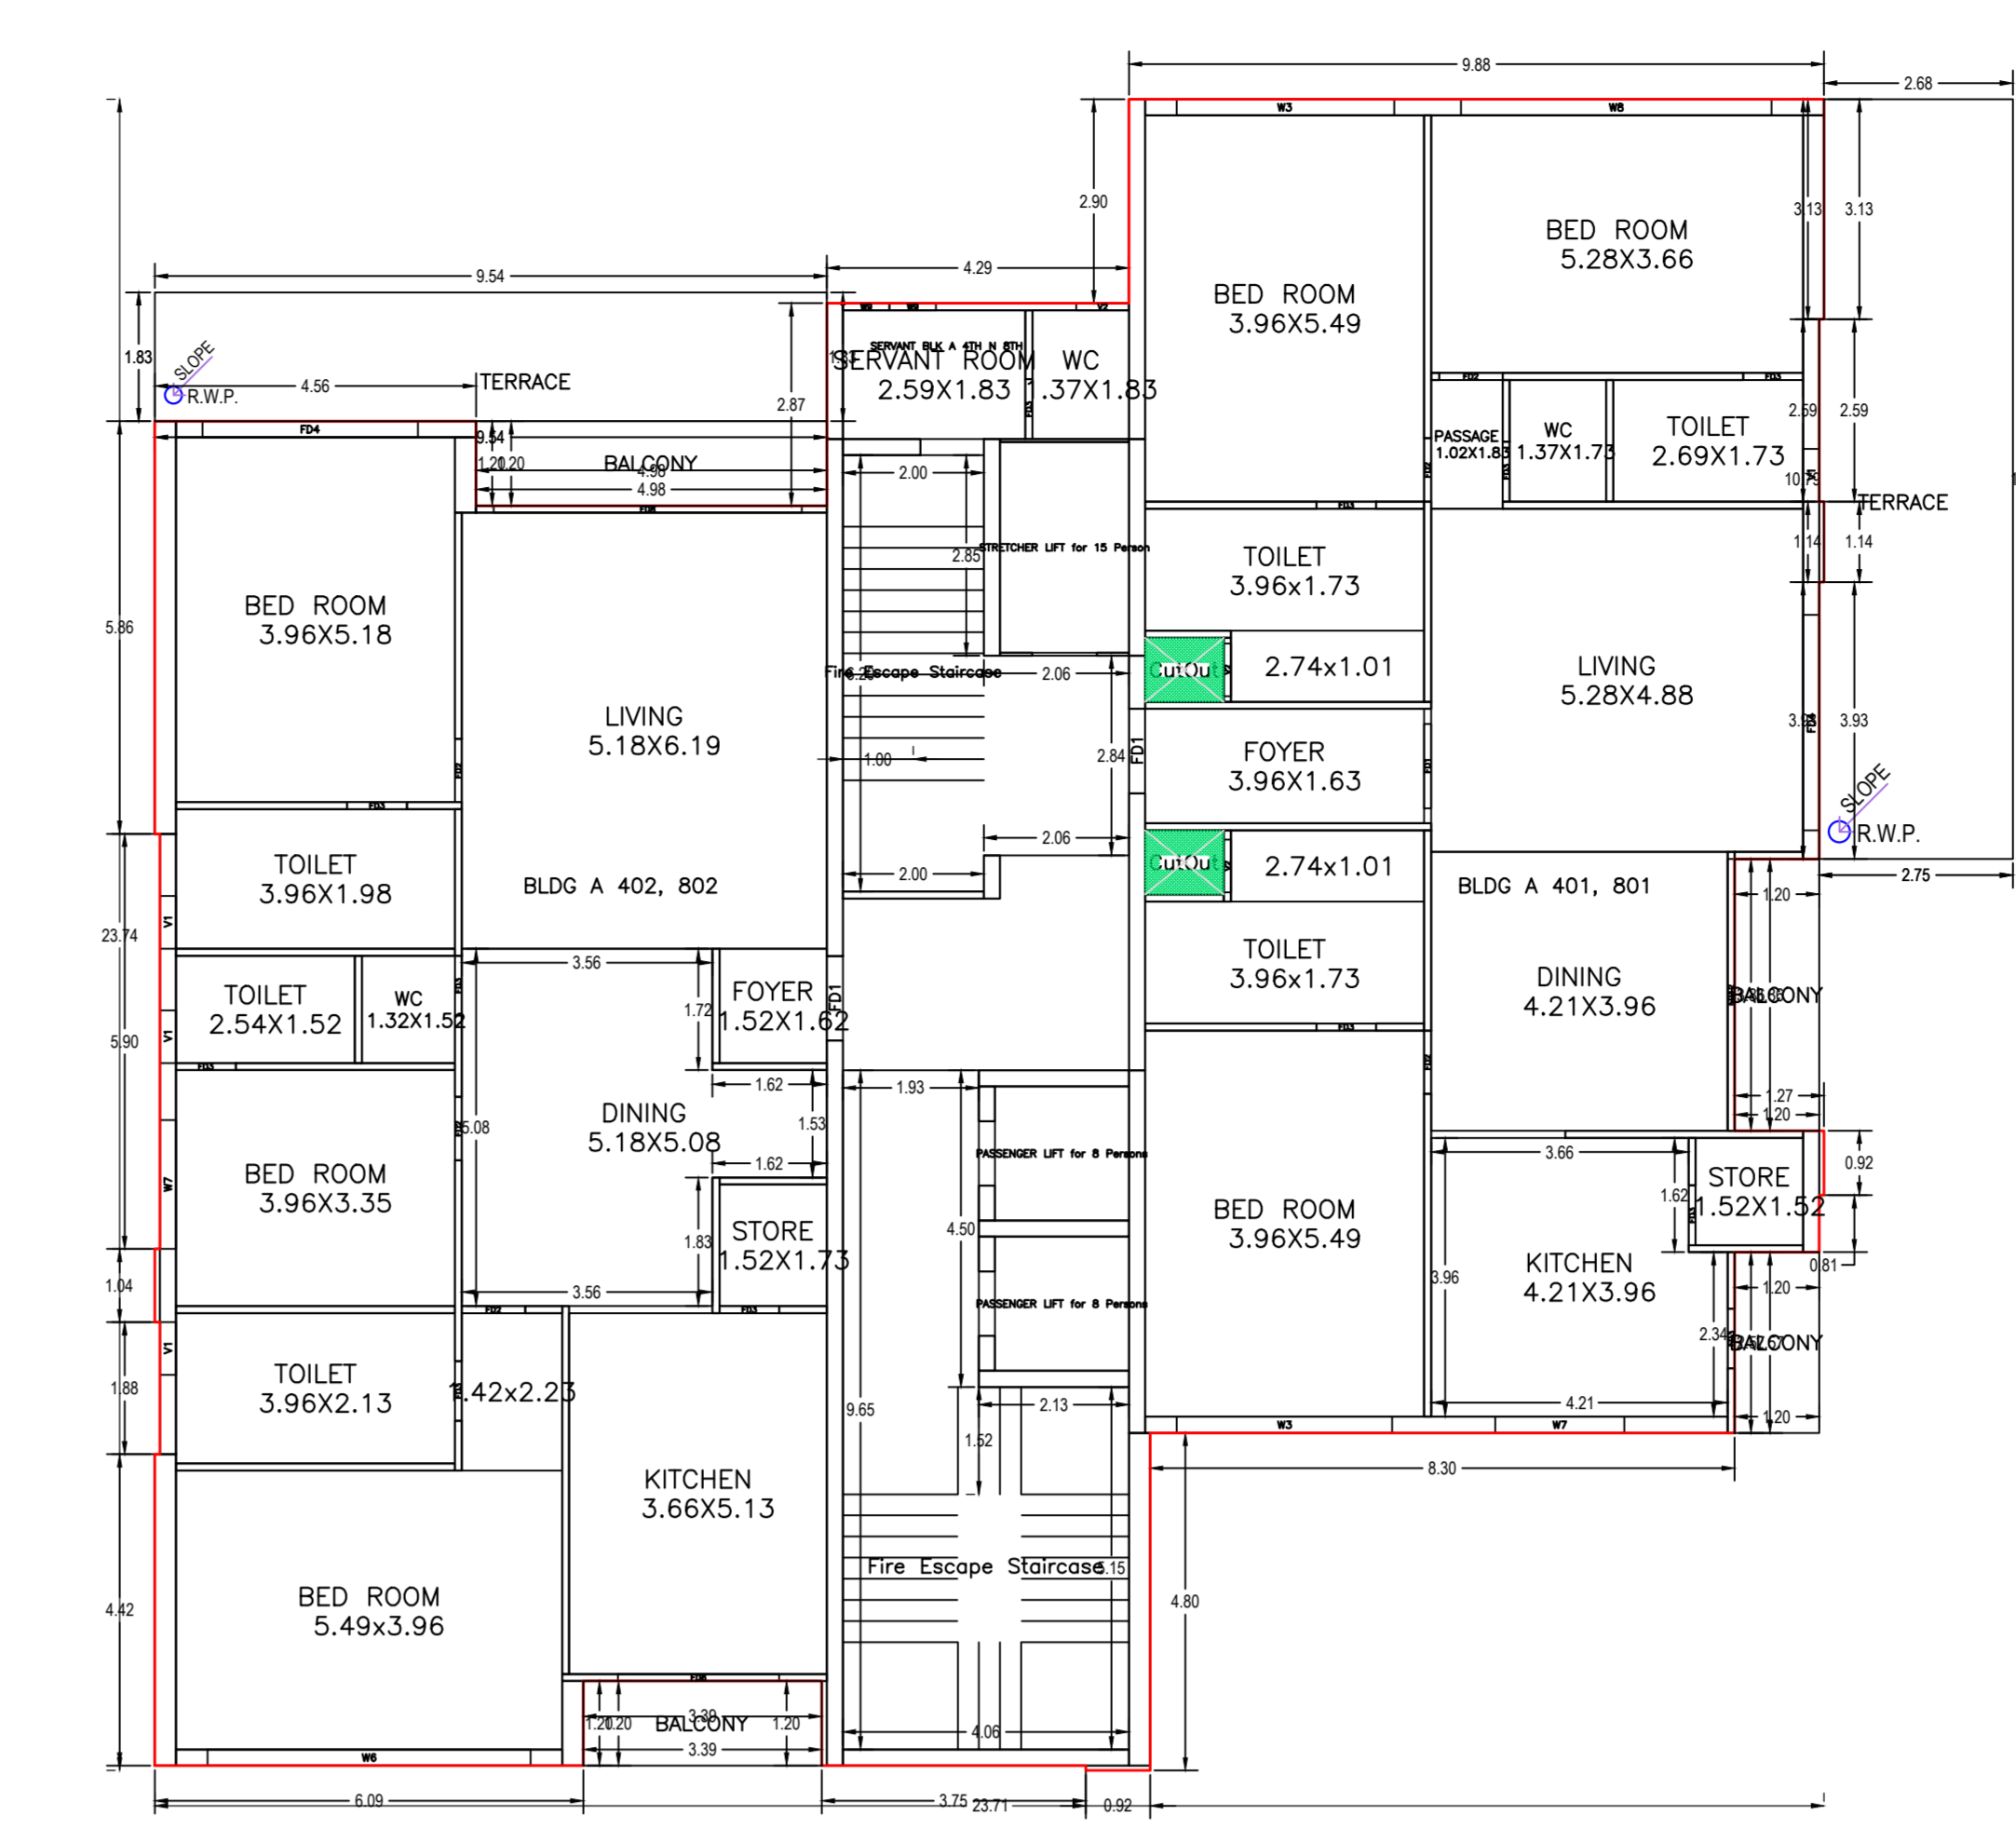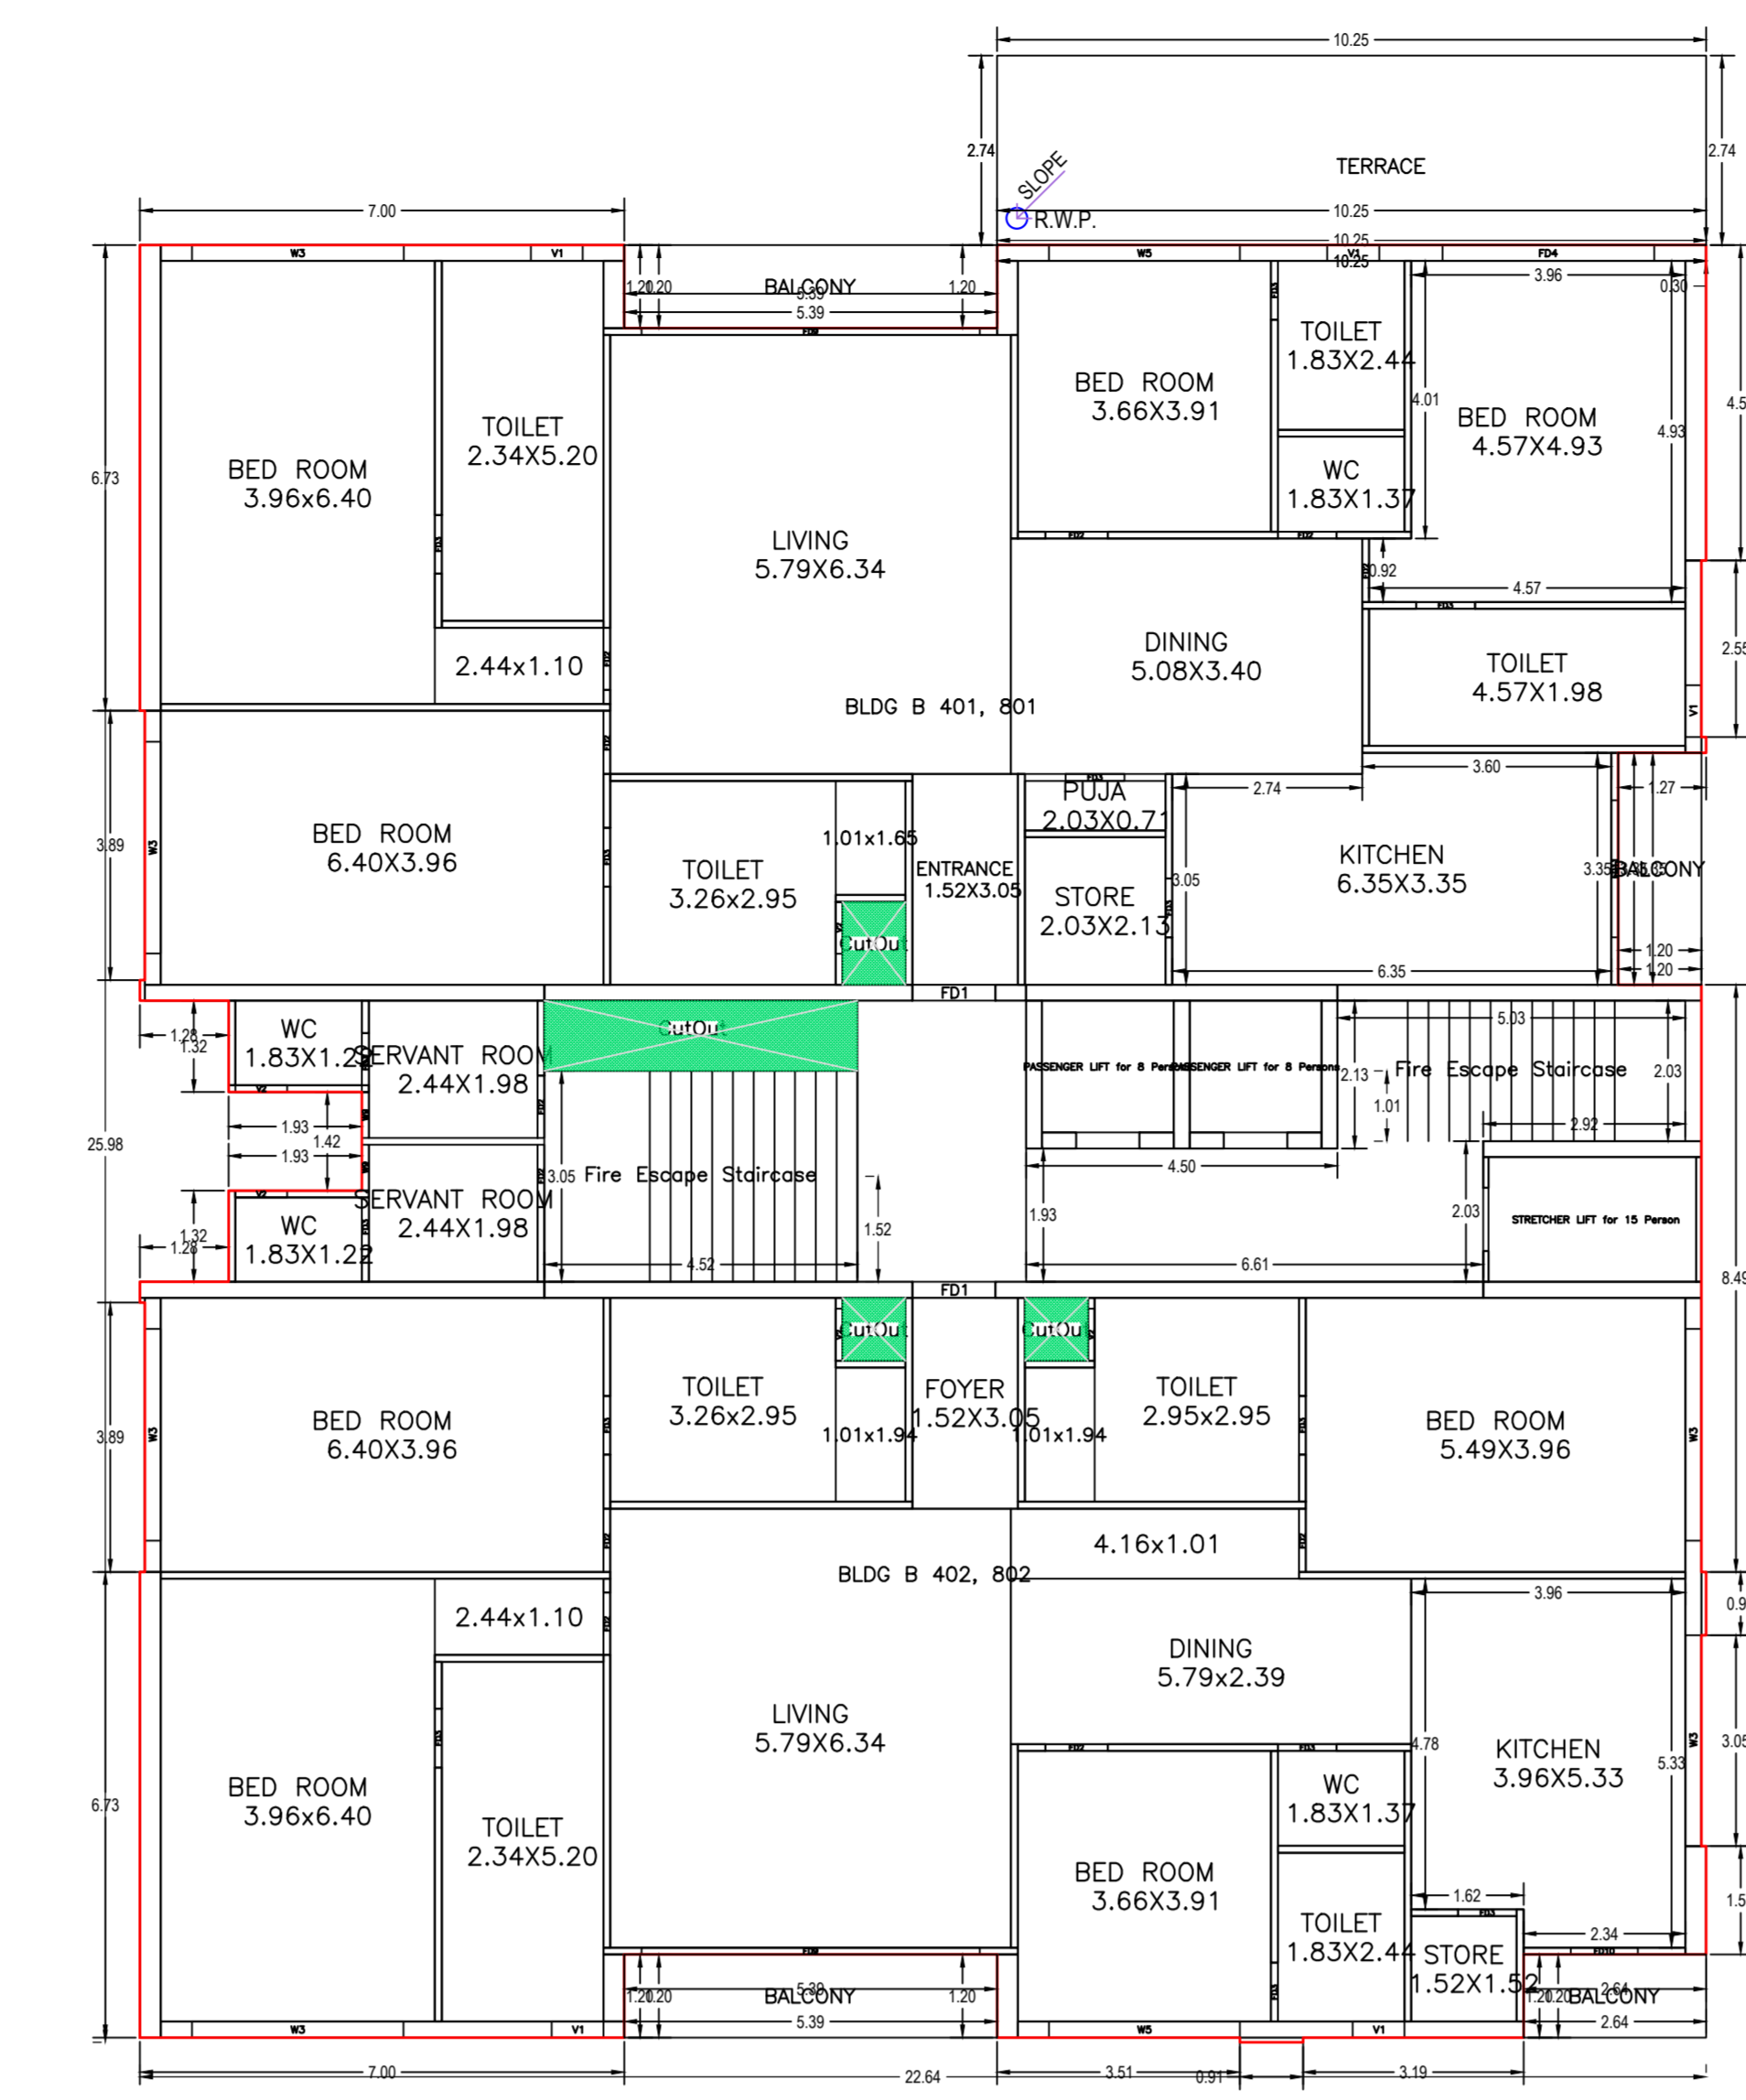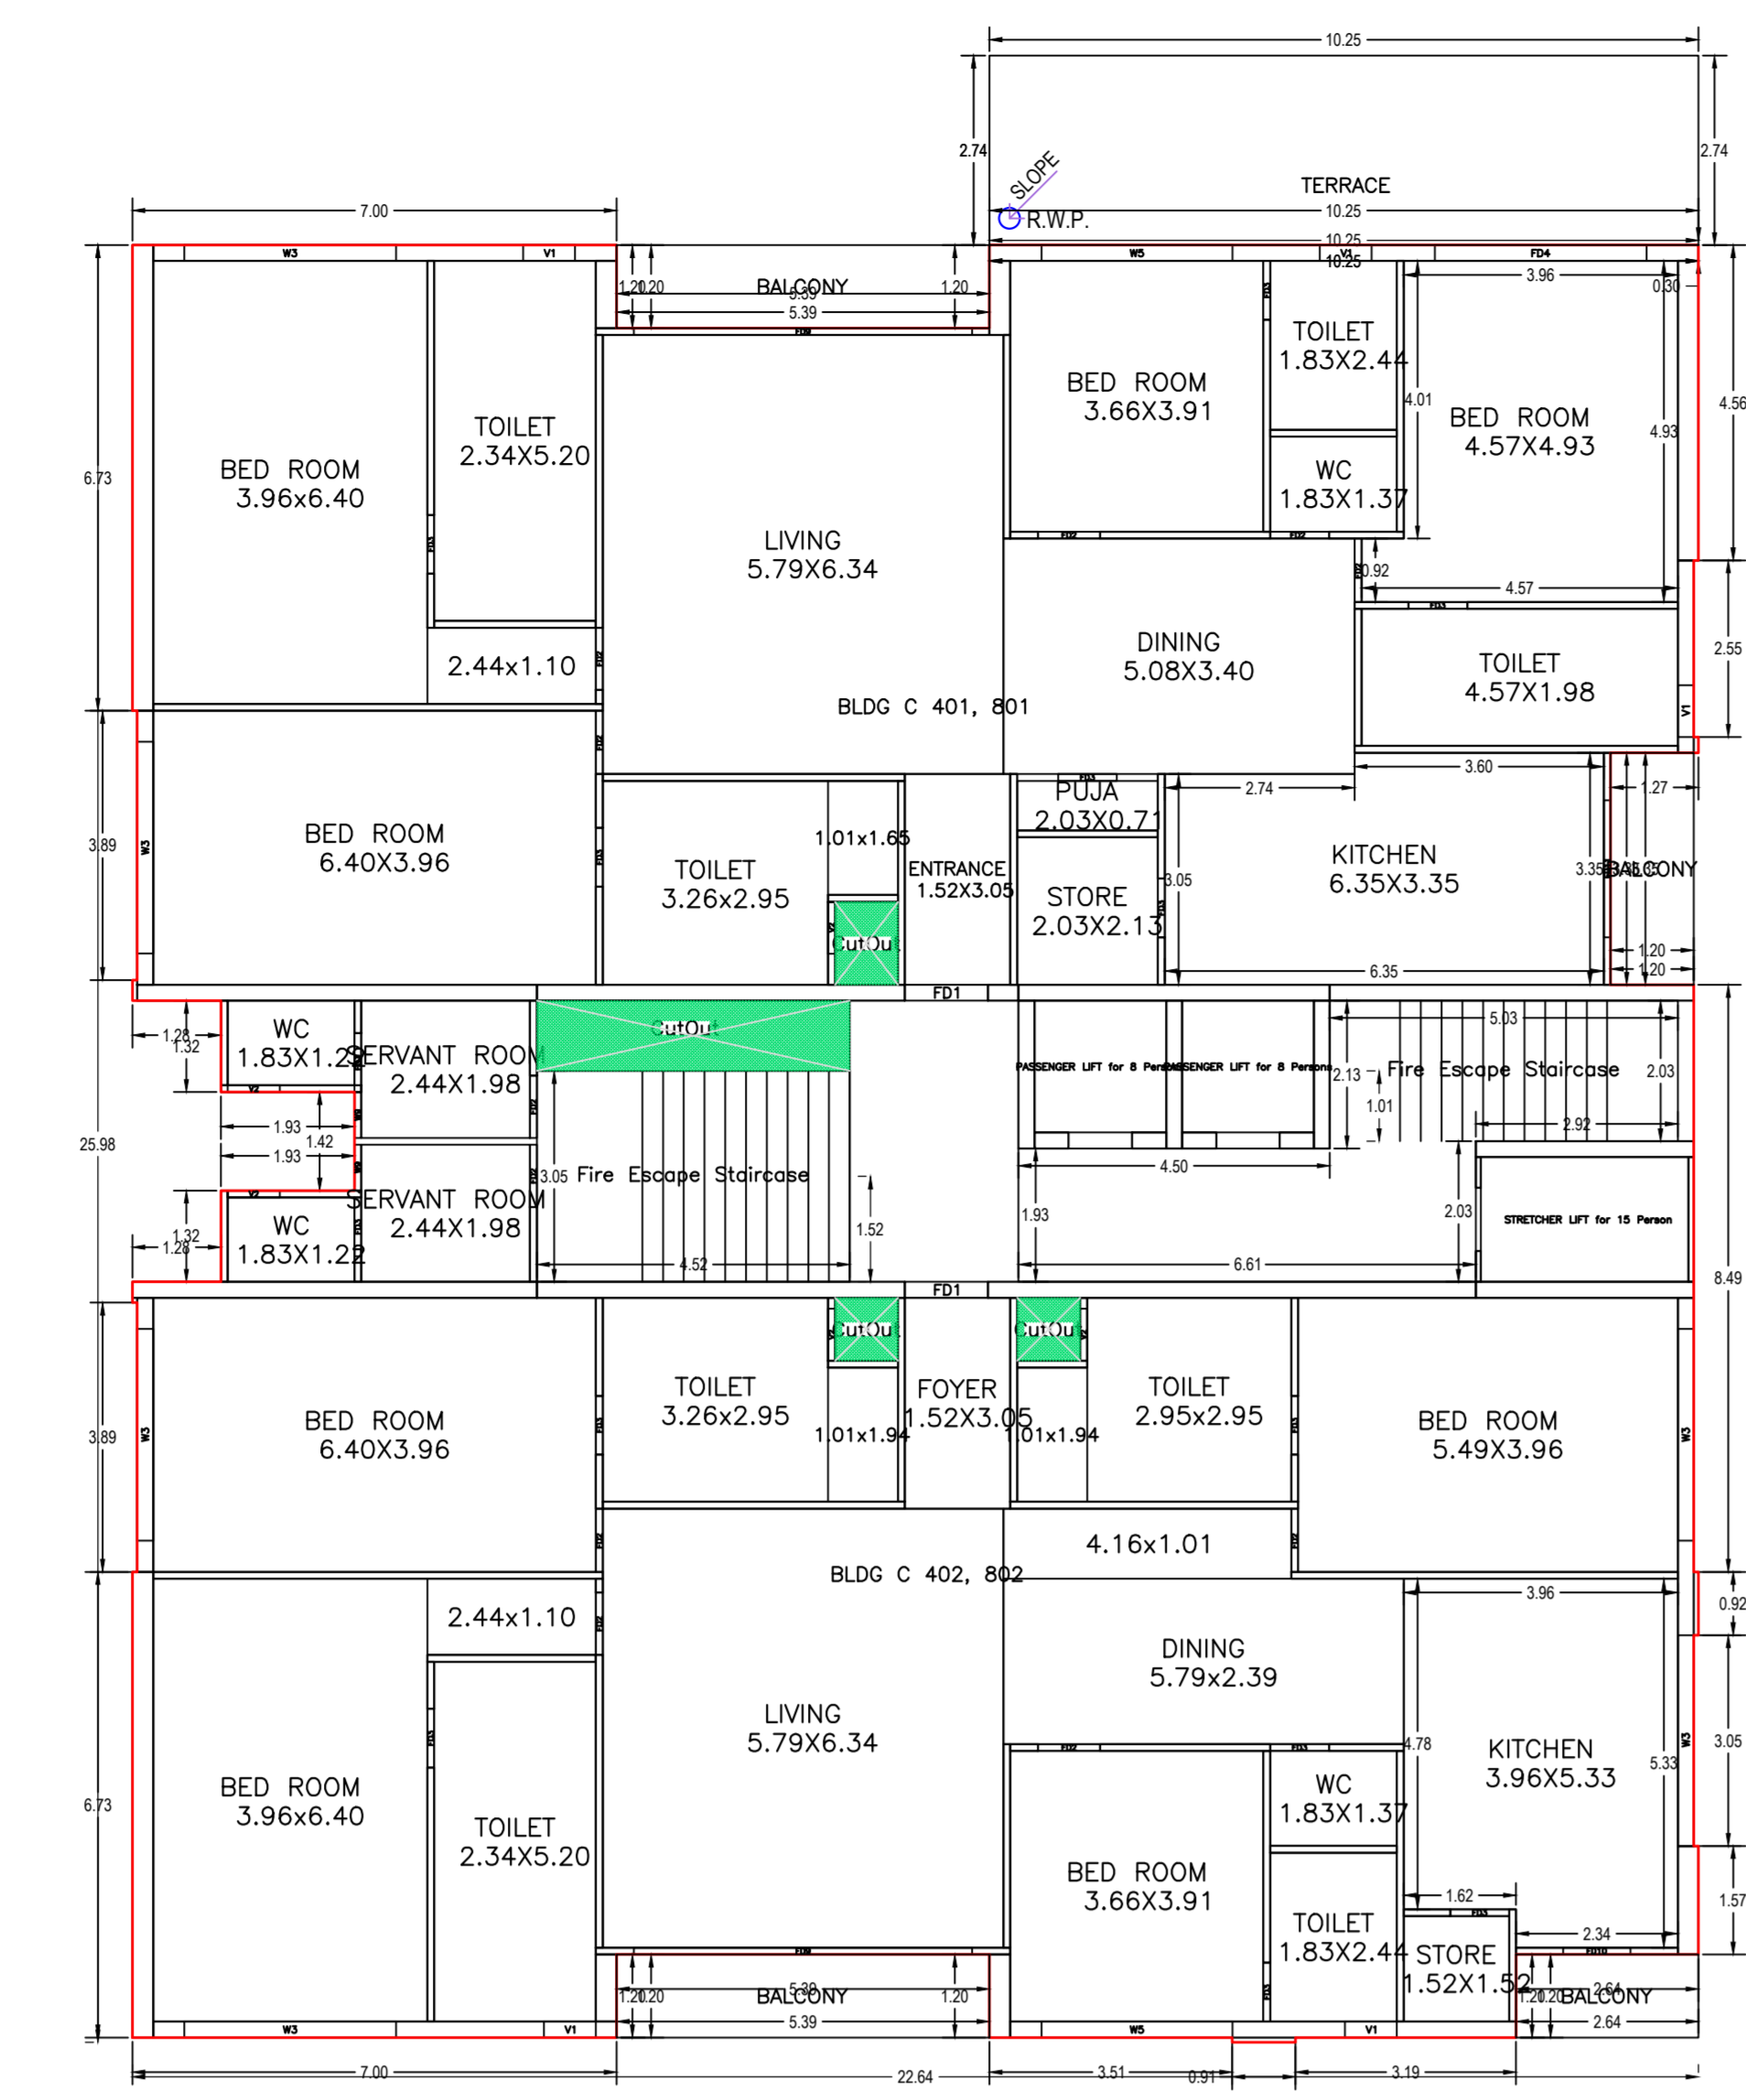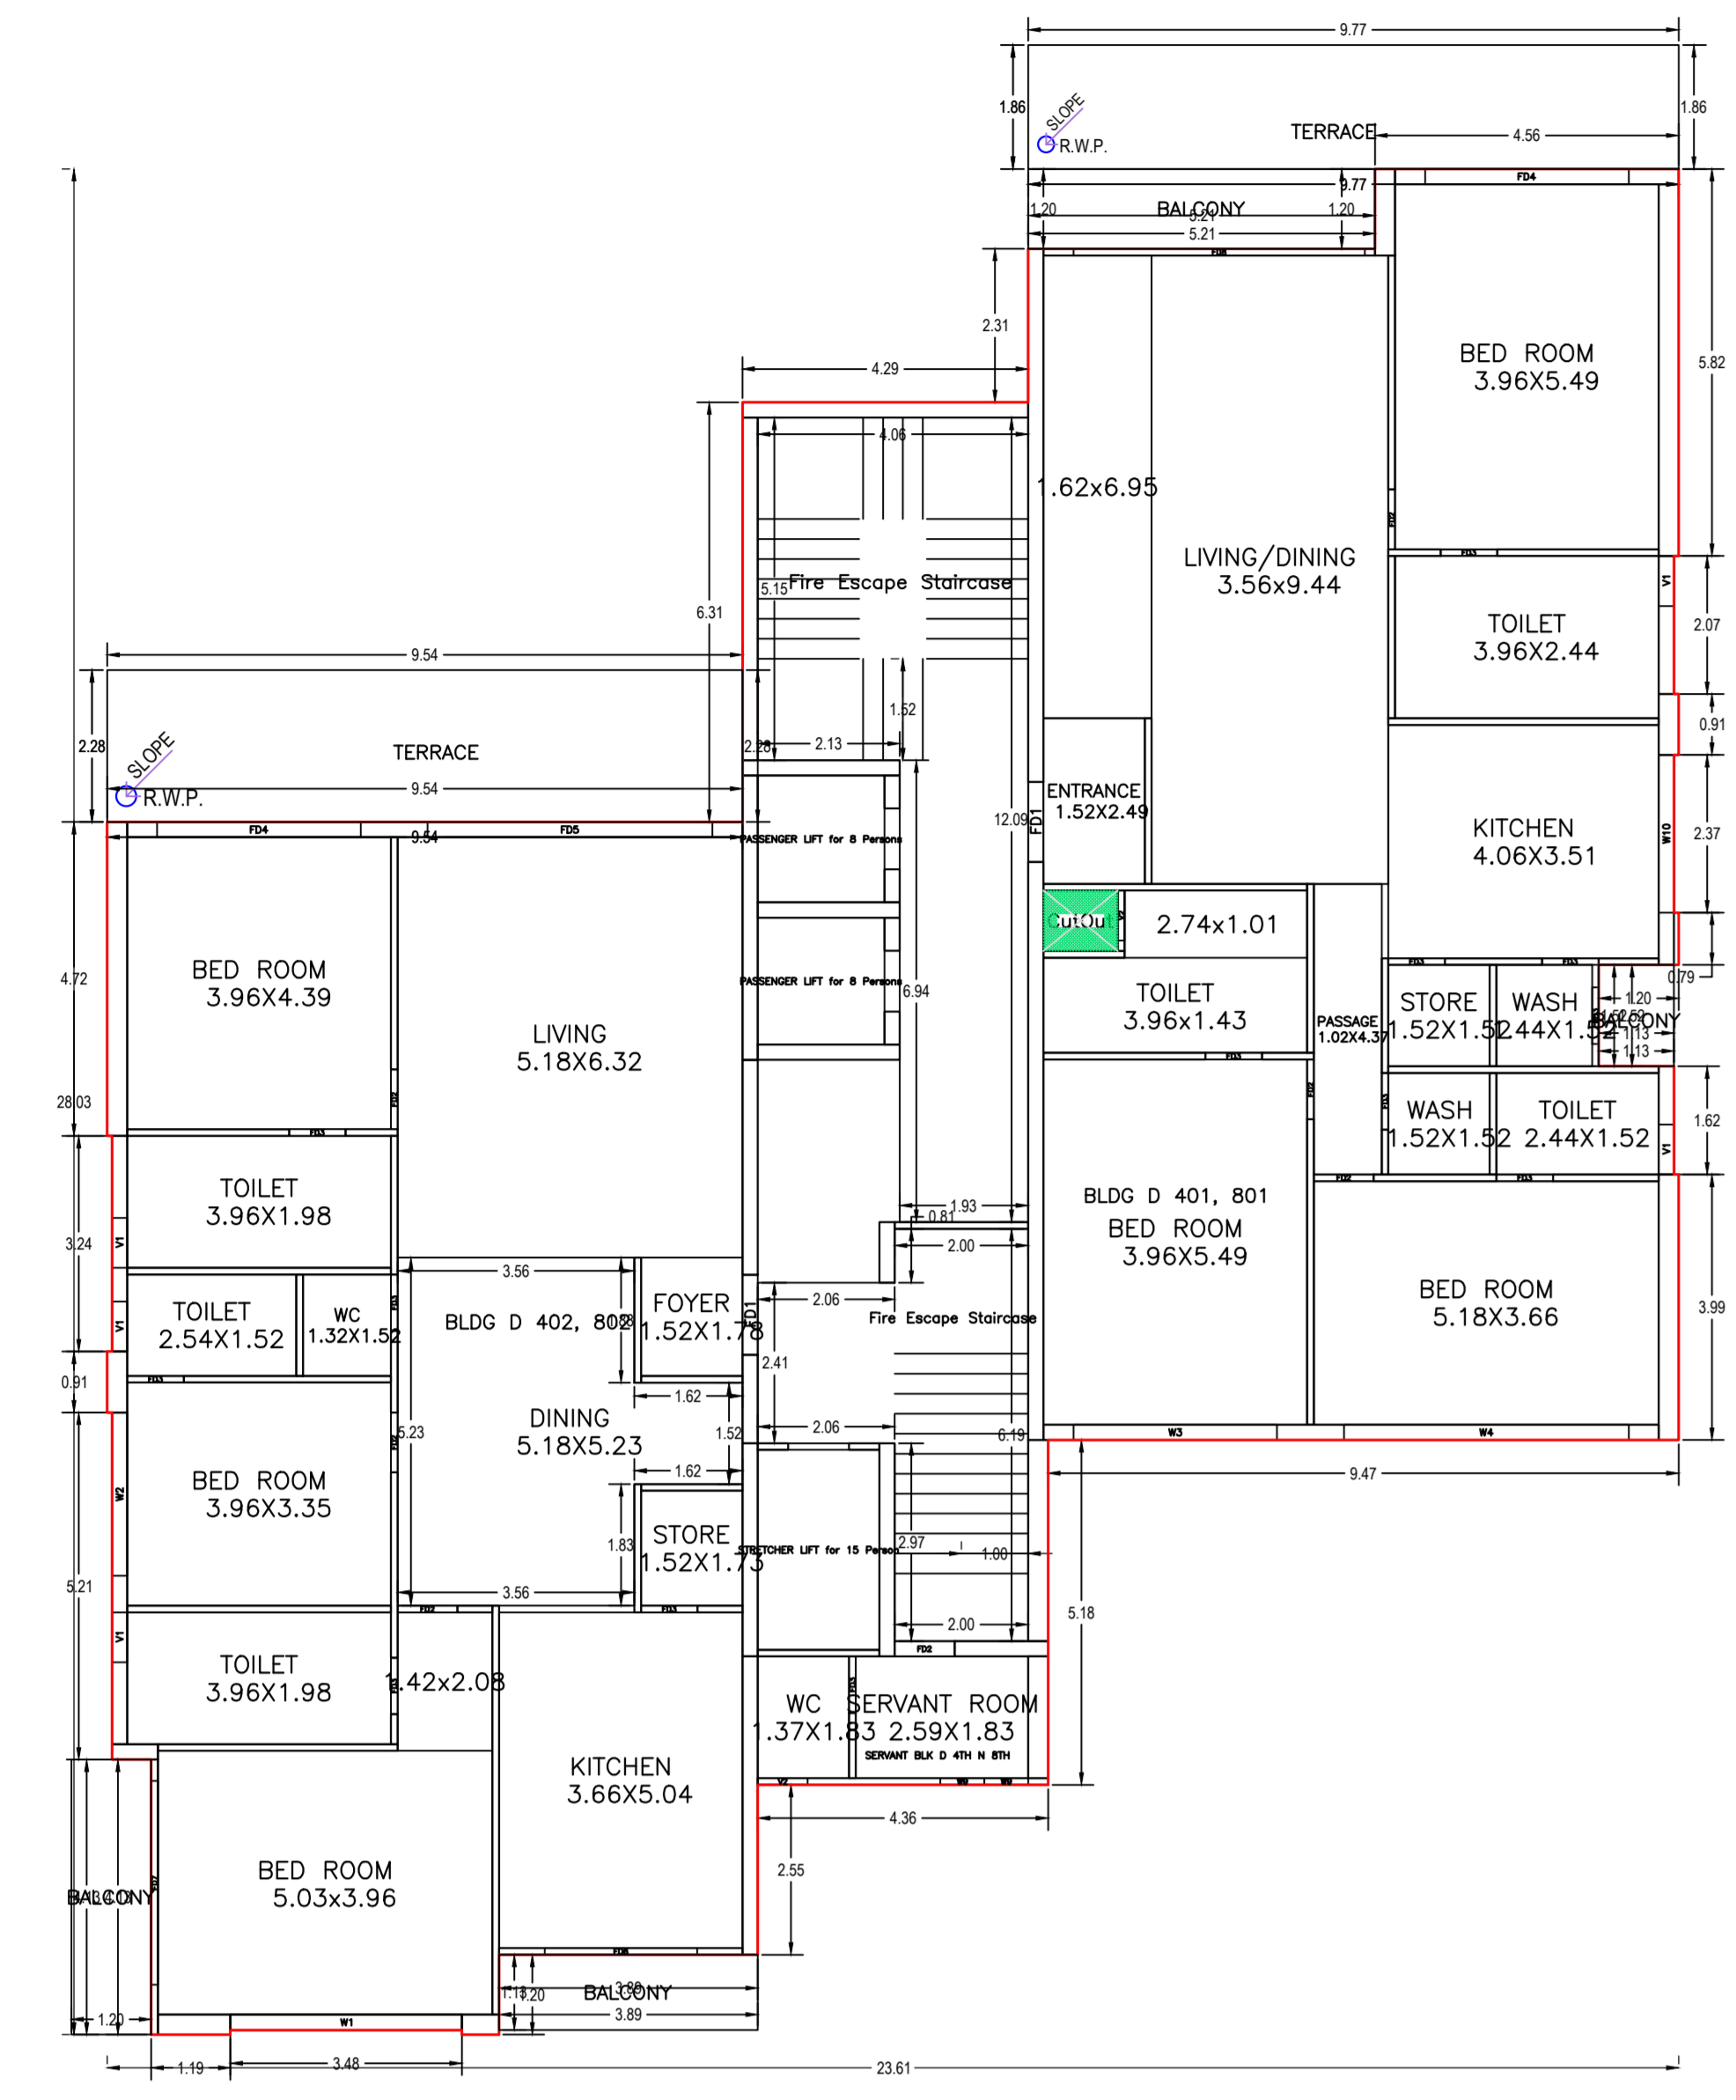

TYPICAL - 4th FLOOR PLAN  
(Proposed)  
(SCALE 1:100)

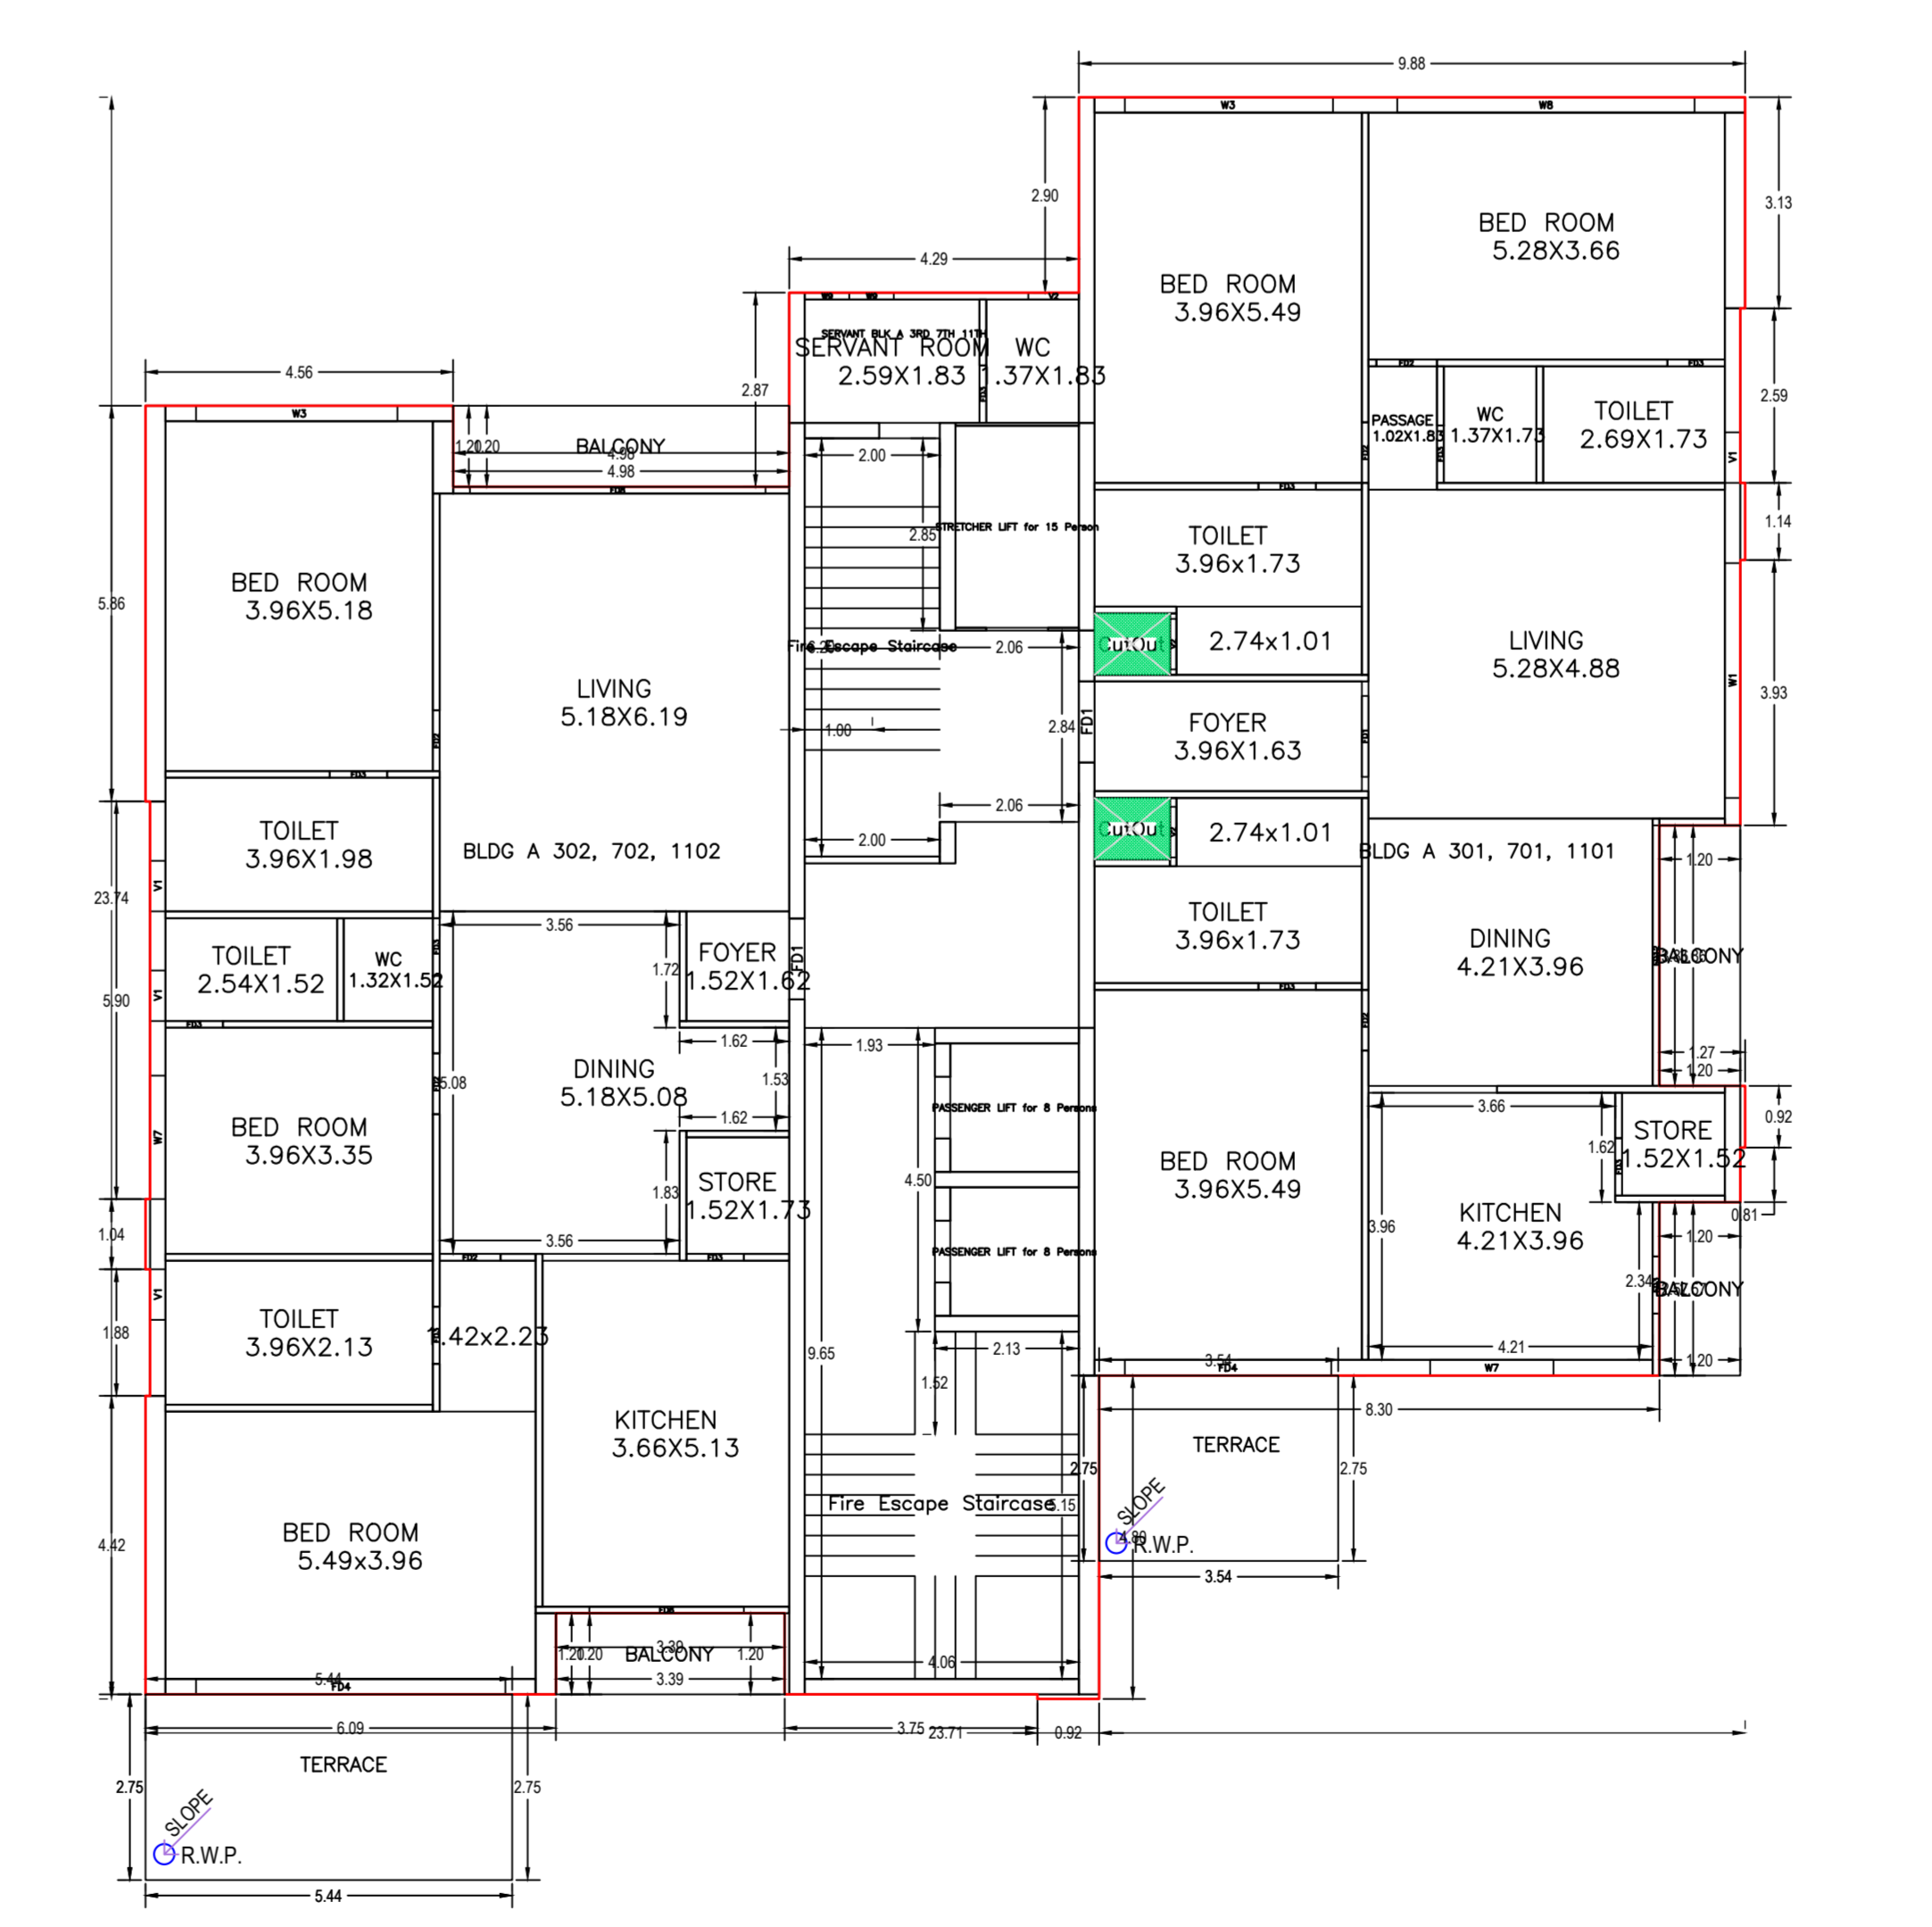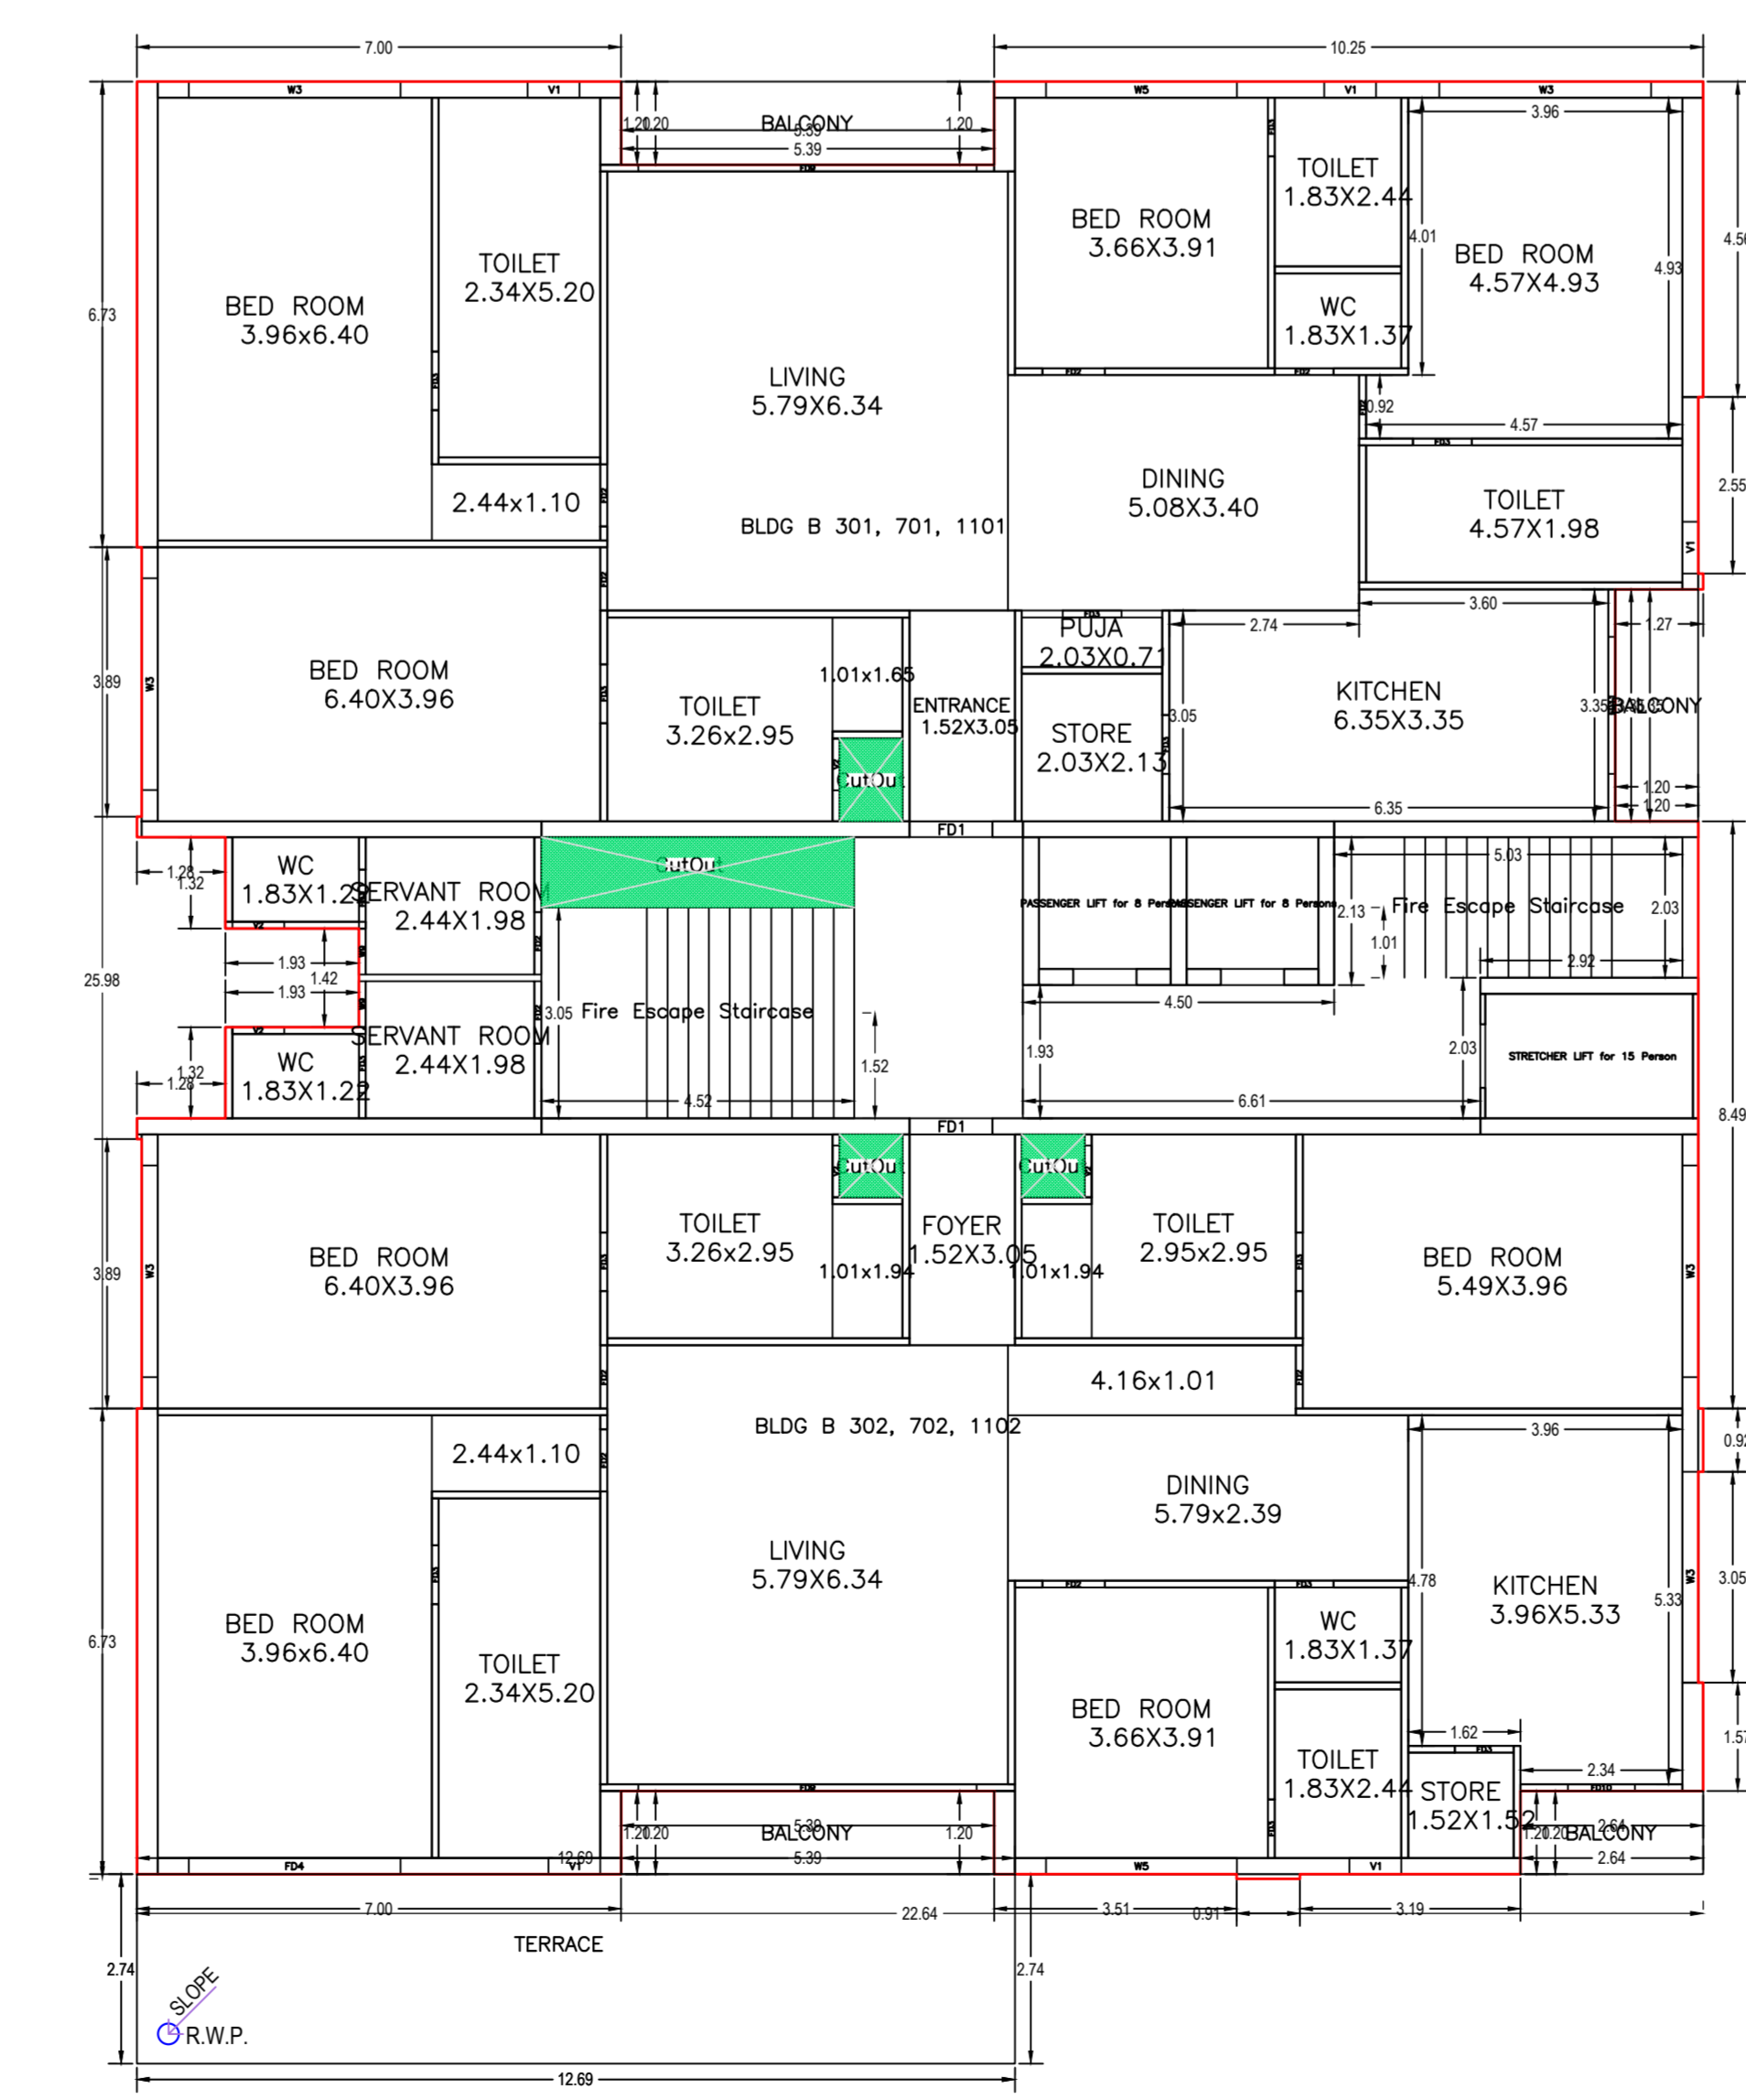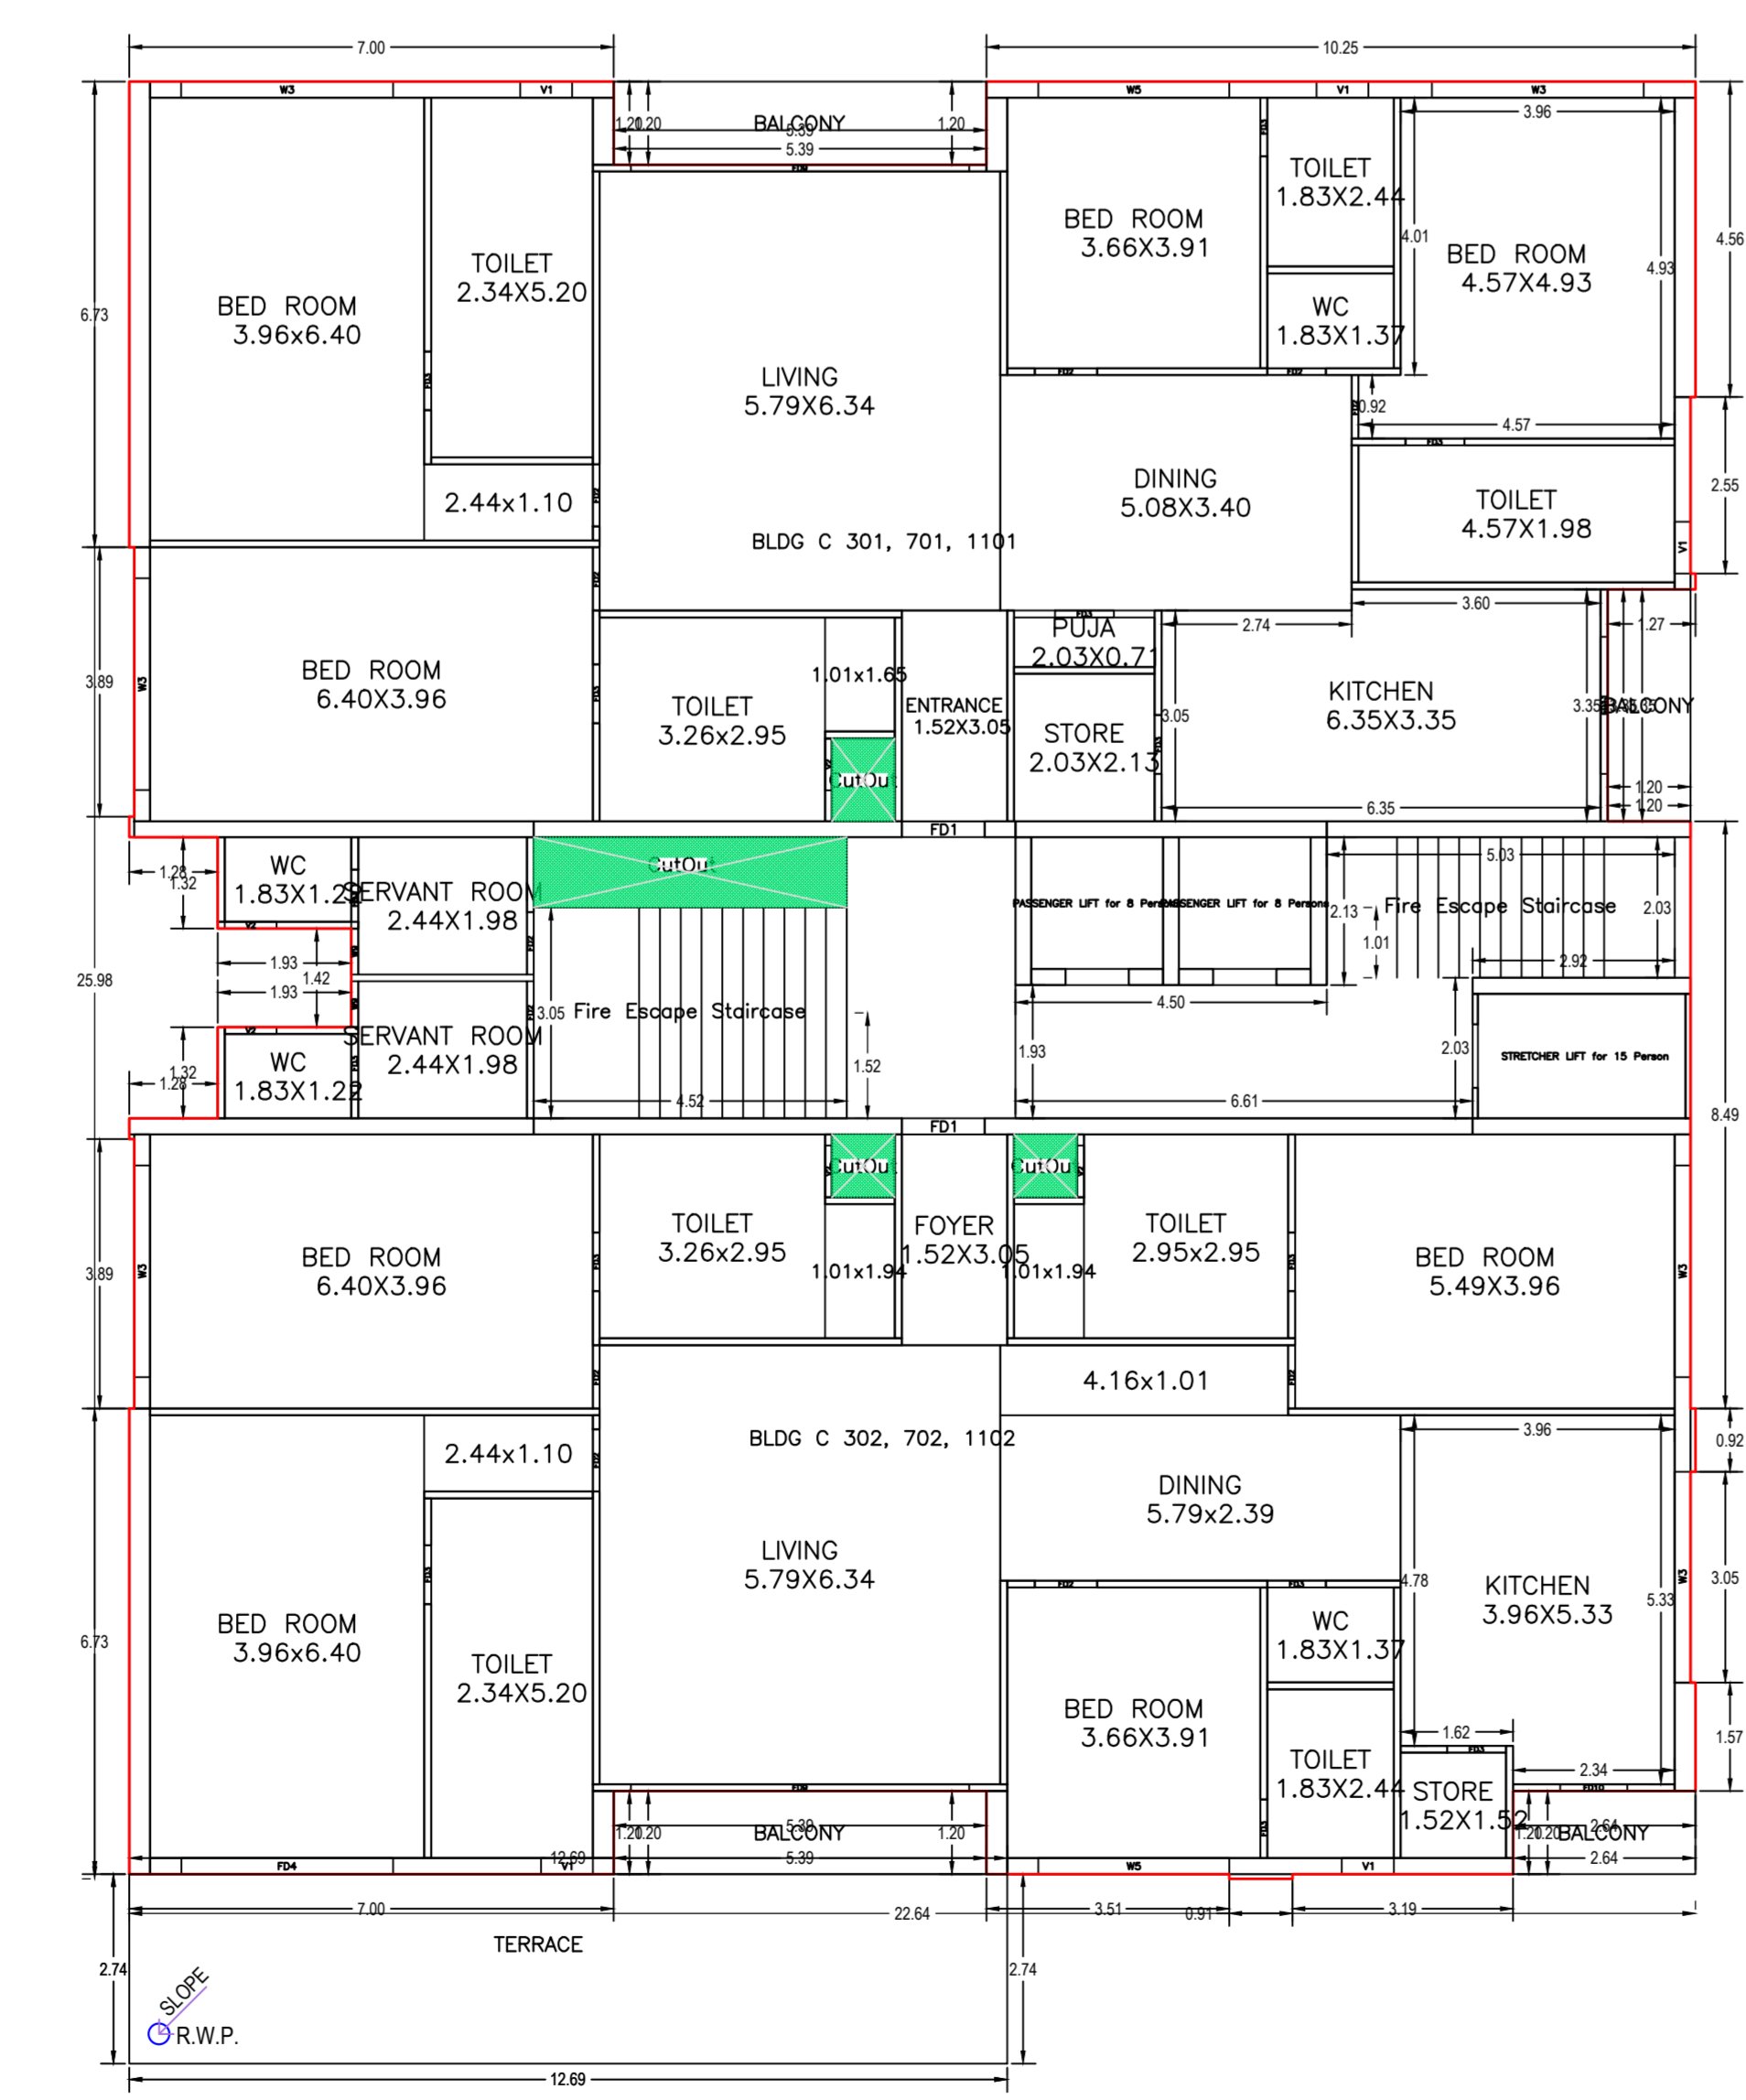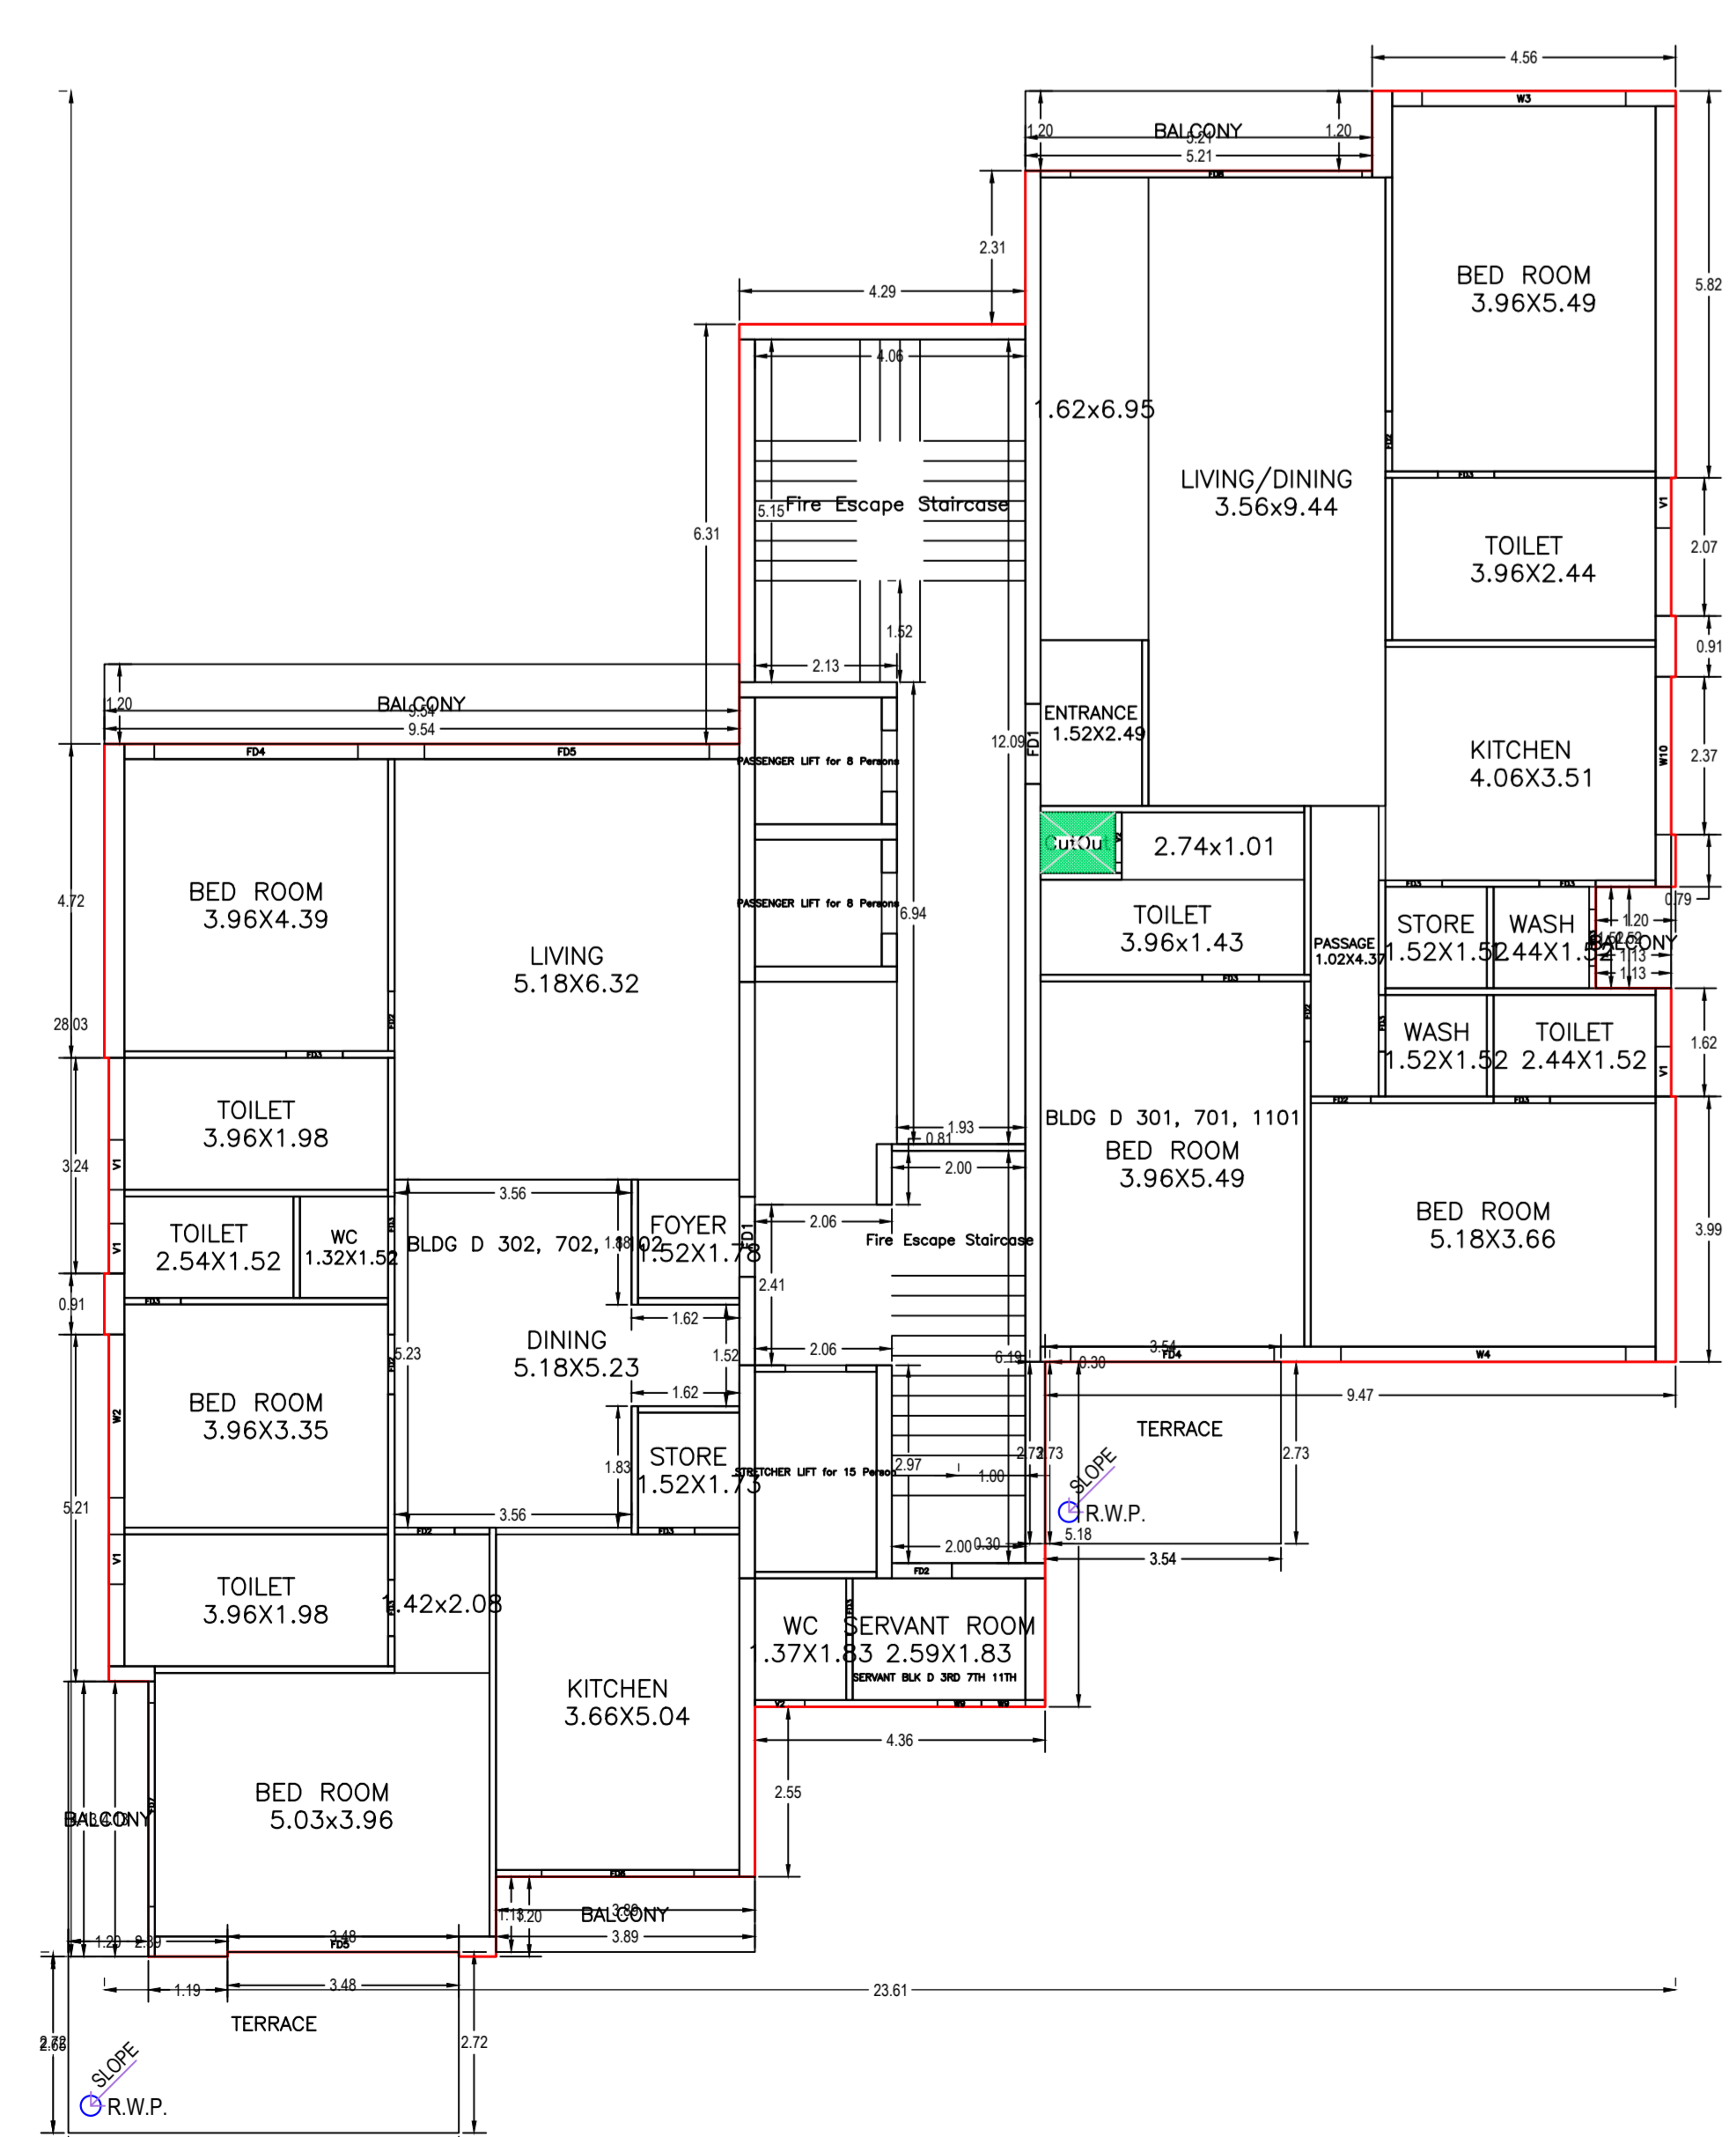


TYPICAL - 3rd FLOOR PLAN  
(Proposed)  
(SCALE 1:100)

| DATE AND SIGNATURE | STRUCTURAL ENGINEER NAME AND SIGNATURE | BUILDER NAME AND SIGNATURE | DIGITAL SIGNATURE |
|--------------------|--|----------------------------|-------------------|
|                    |  |                            |                   |

|               |  |
|---------------|--|
| Proposee Name | JANGSUN  |
| Owner Name    | M/S. AKA INFRASTRUCTURE LLP,<br>REGD. OFFICE: 107, PATEL NAGAR,<br>SALU, JODHPUR, RAJASTHAN, INDIA<br>REGD. OFFICE: 107, PATEL NAGAR,<br>SALU, JODHPUR, RAJASTHAN, INDIA |
| Plot No.      | 54 & 56  |
| Udga Name     | SCH40  |
| Use           | Residential  |
| Station       | Group Housing  |




TYPICAL - 5 & 9 FLOOR PLAN  
(Proposed)  
(SCALE 1:100)

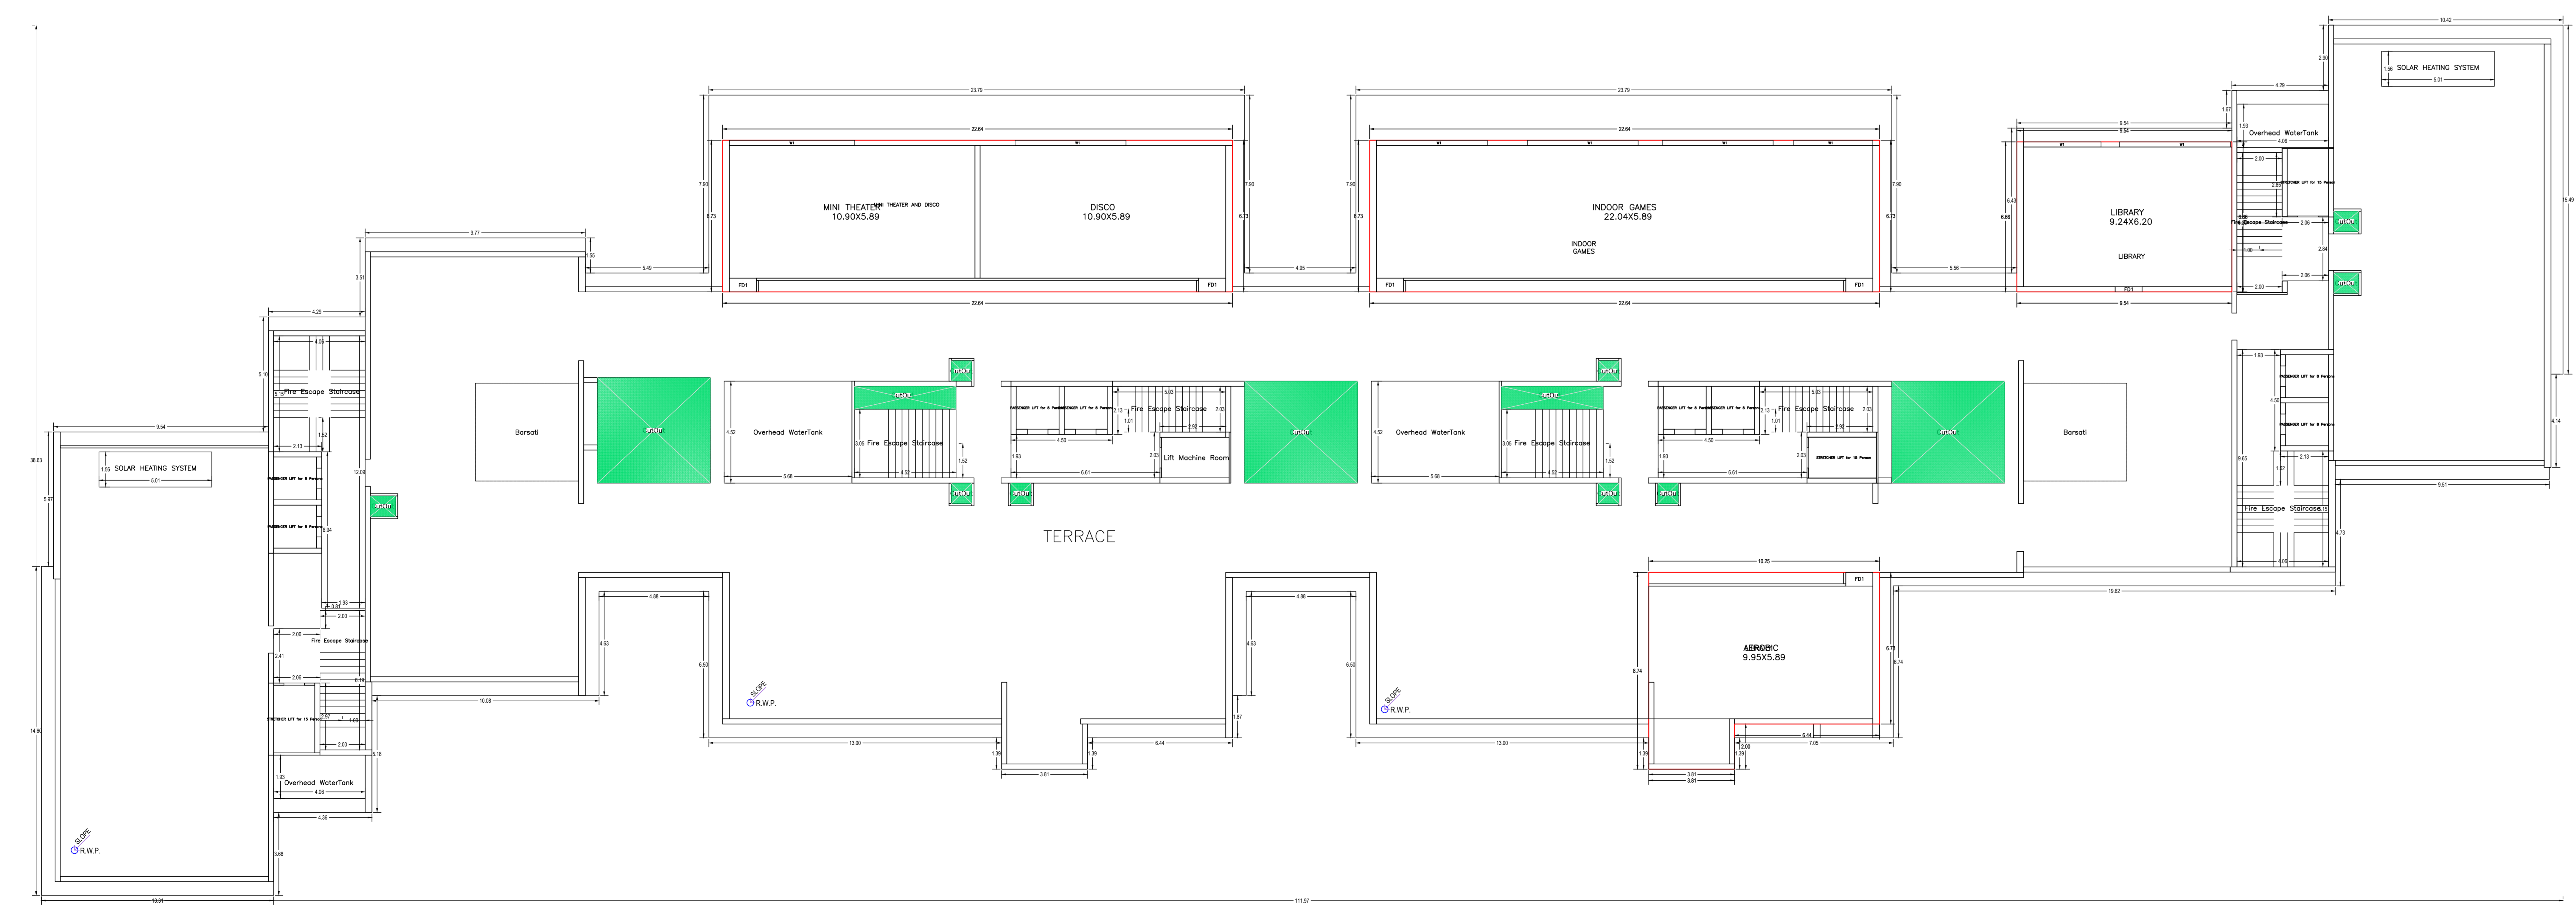


TERRACE FLOOR PLAN  
(Proposed)  
(SCALE 1:100)

|          |            |
|----------|------------|
| DATE     | 24/04/2024 |
| SHEET NO | 5          |
| DATE     | 24/04/2024 |
| SHEET NO | 5          |


|               |   |
|---------------|---|
| Proposer Name | JANAGHRI/10004  |
| Owner Name    | M/S. AKA BUREAU OF ARCHITECTURE LLP,<br>REGD. OFFICE: 101, PLOT NO. 54 & 56,<br>KHATA NO. 439, WARD NO. 1, JNAC,<br>MOUZA SONARI, DIST. BANGALORE,<br>KARNATAKA |
| Plot No.      | 54 & 56   |
| Usage Name    | RESIDENTIAL   |
| Use           | Residential   |
| Sub-use       | Group Housing   |

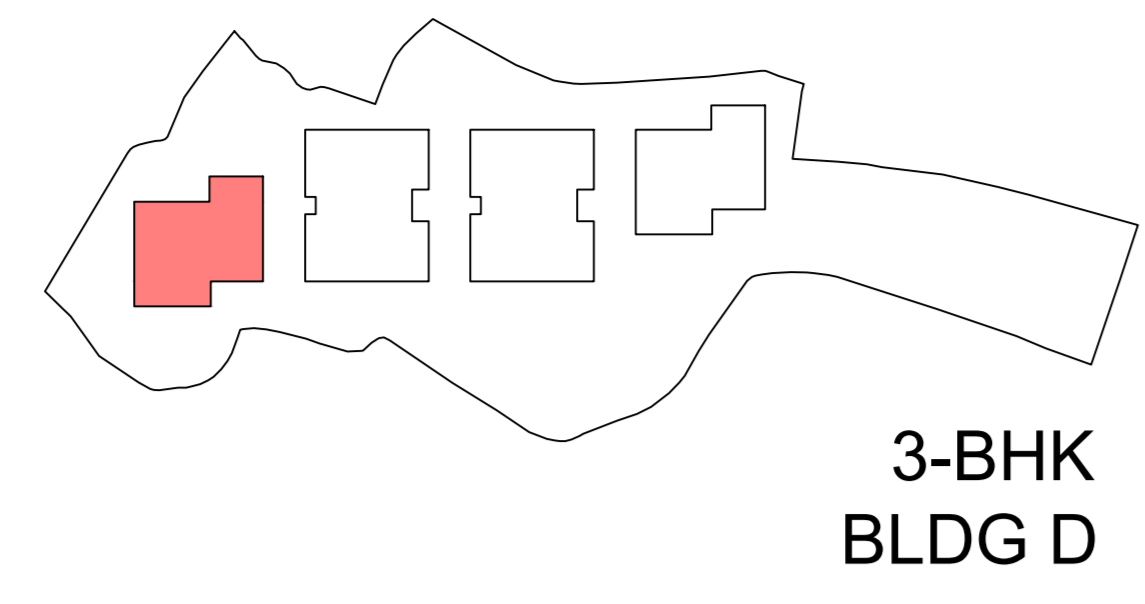


3-BHK BLDG D

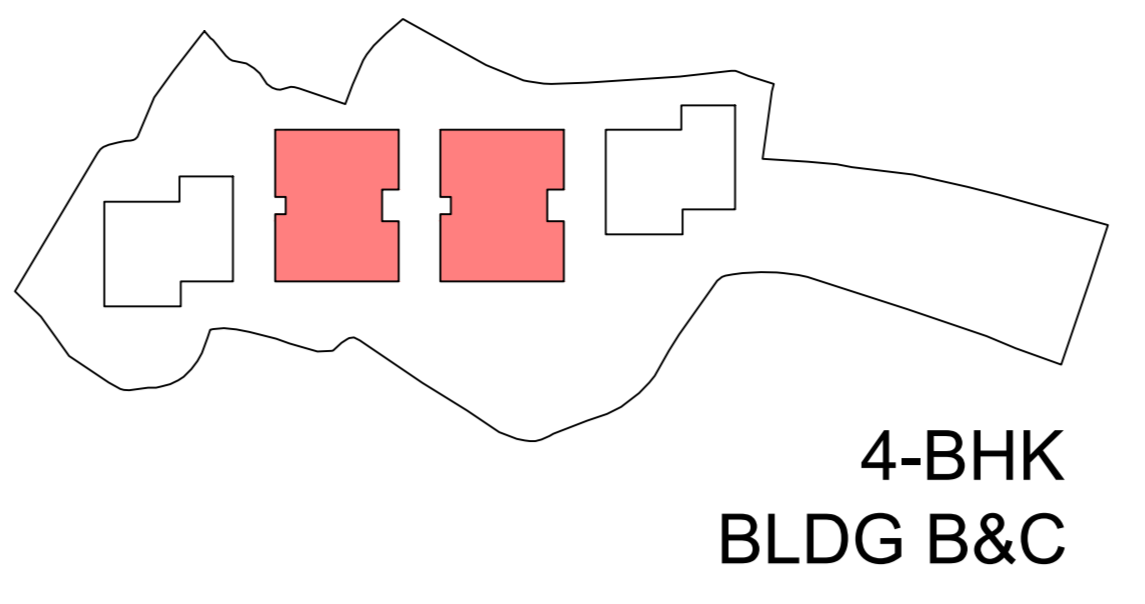


4-BHK BLDG B&C

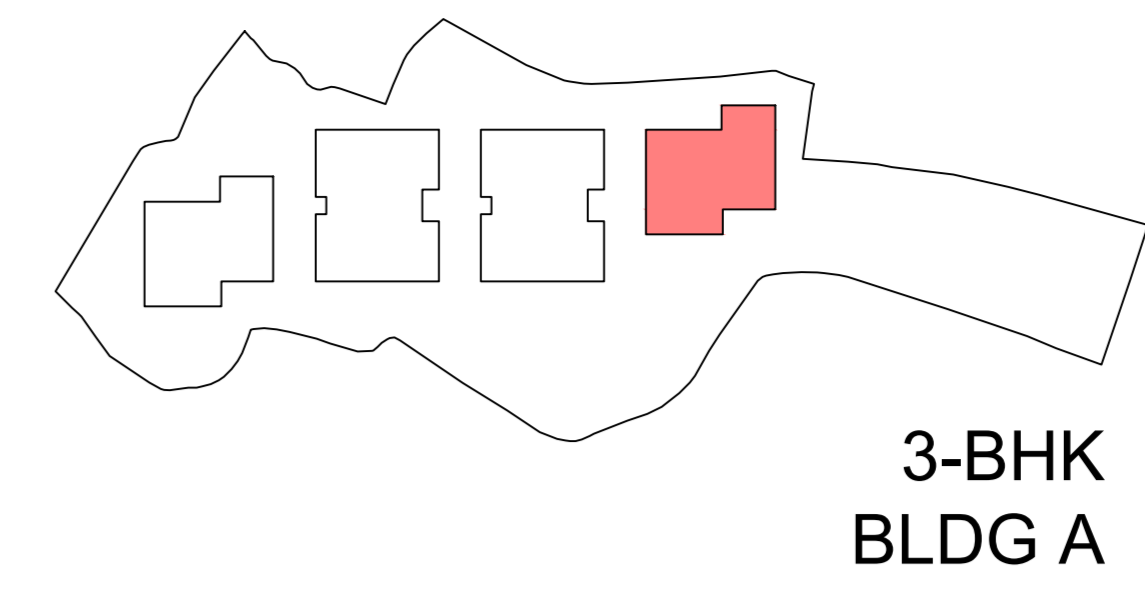


3-BHK BLDG A

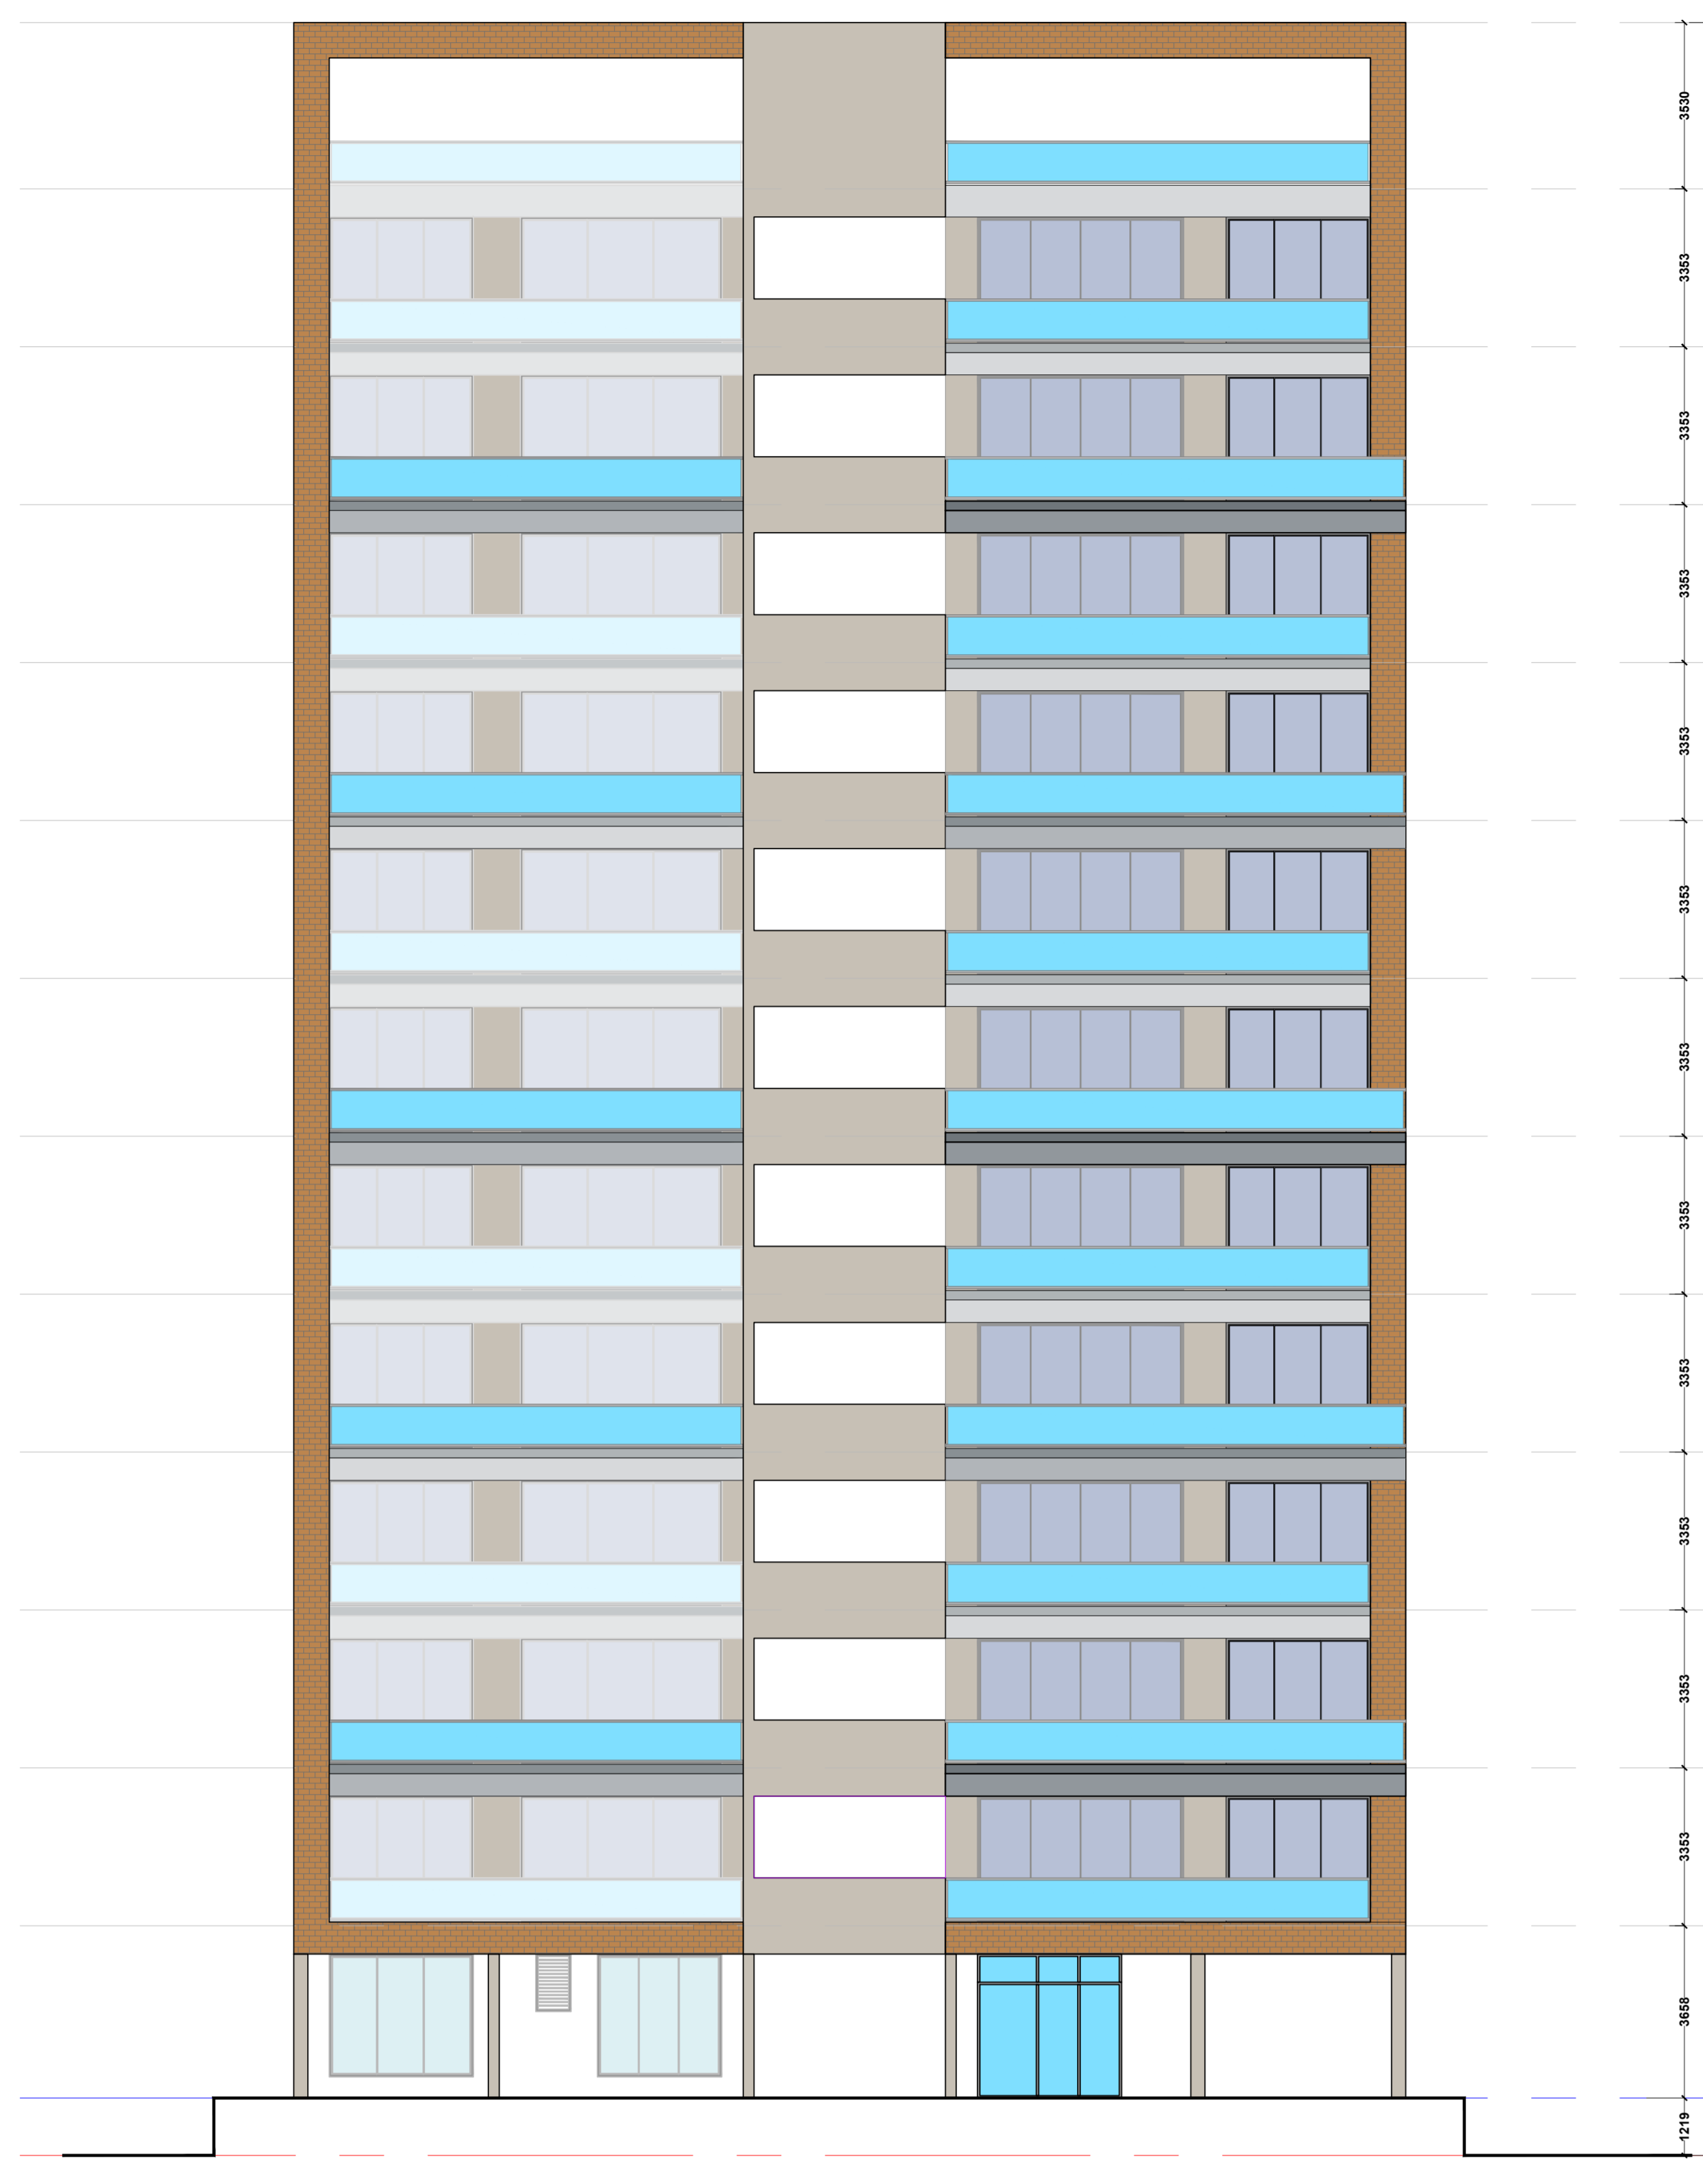

NORTH SIDE ELEVATION

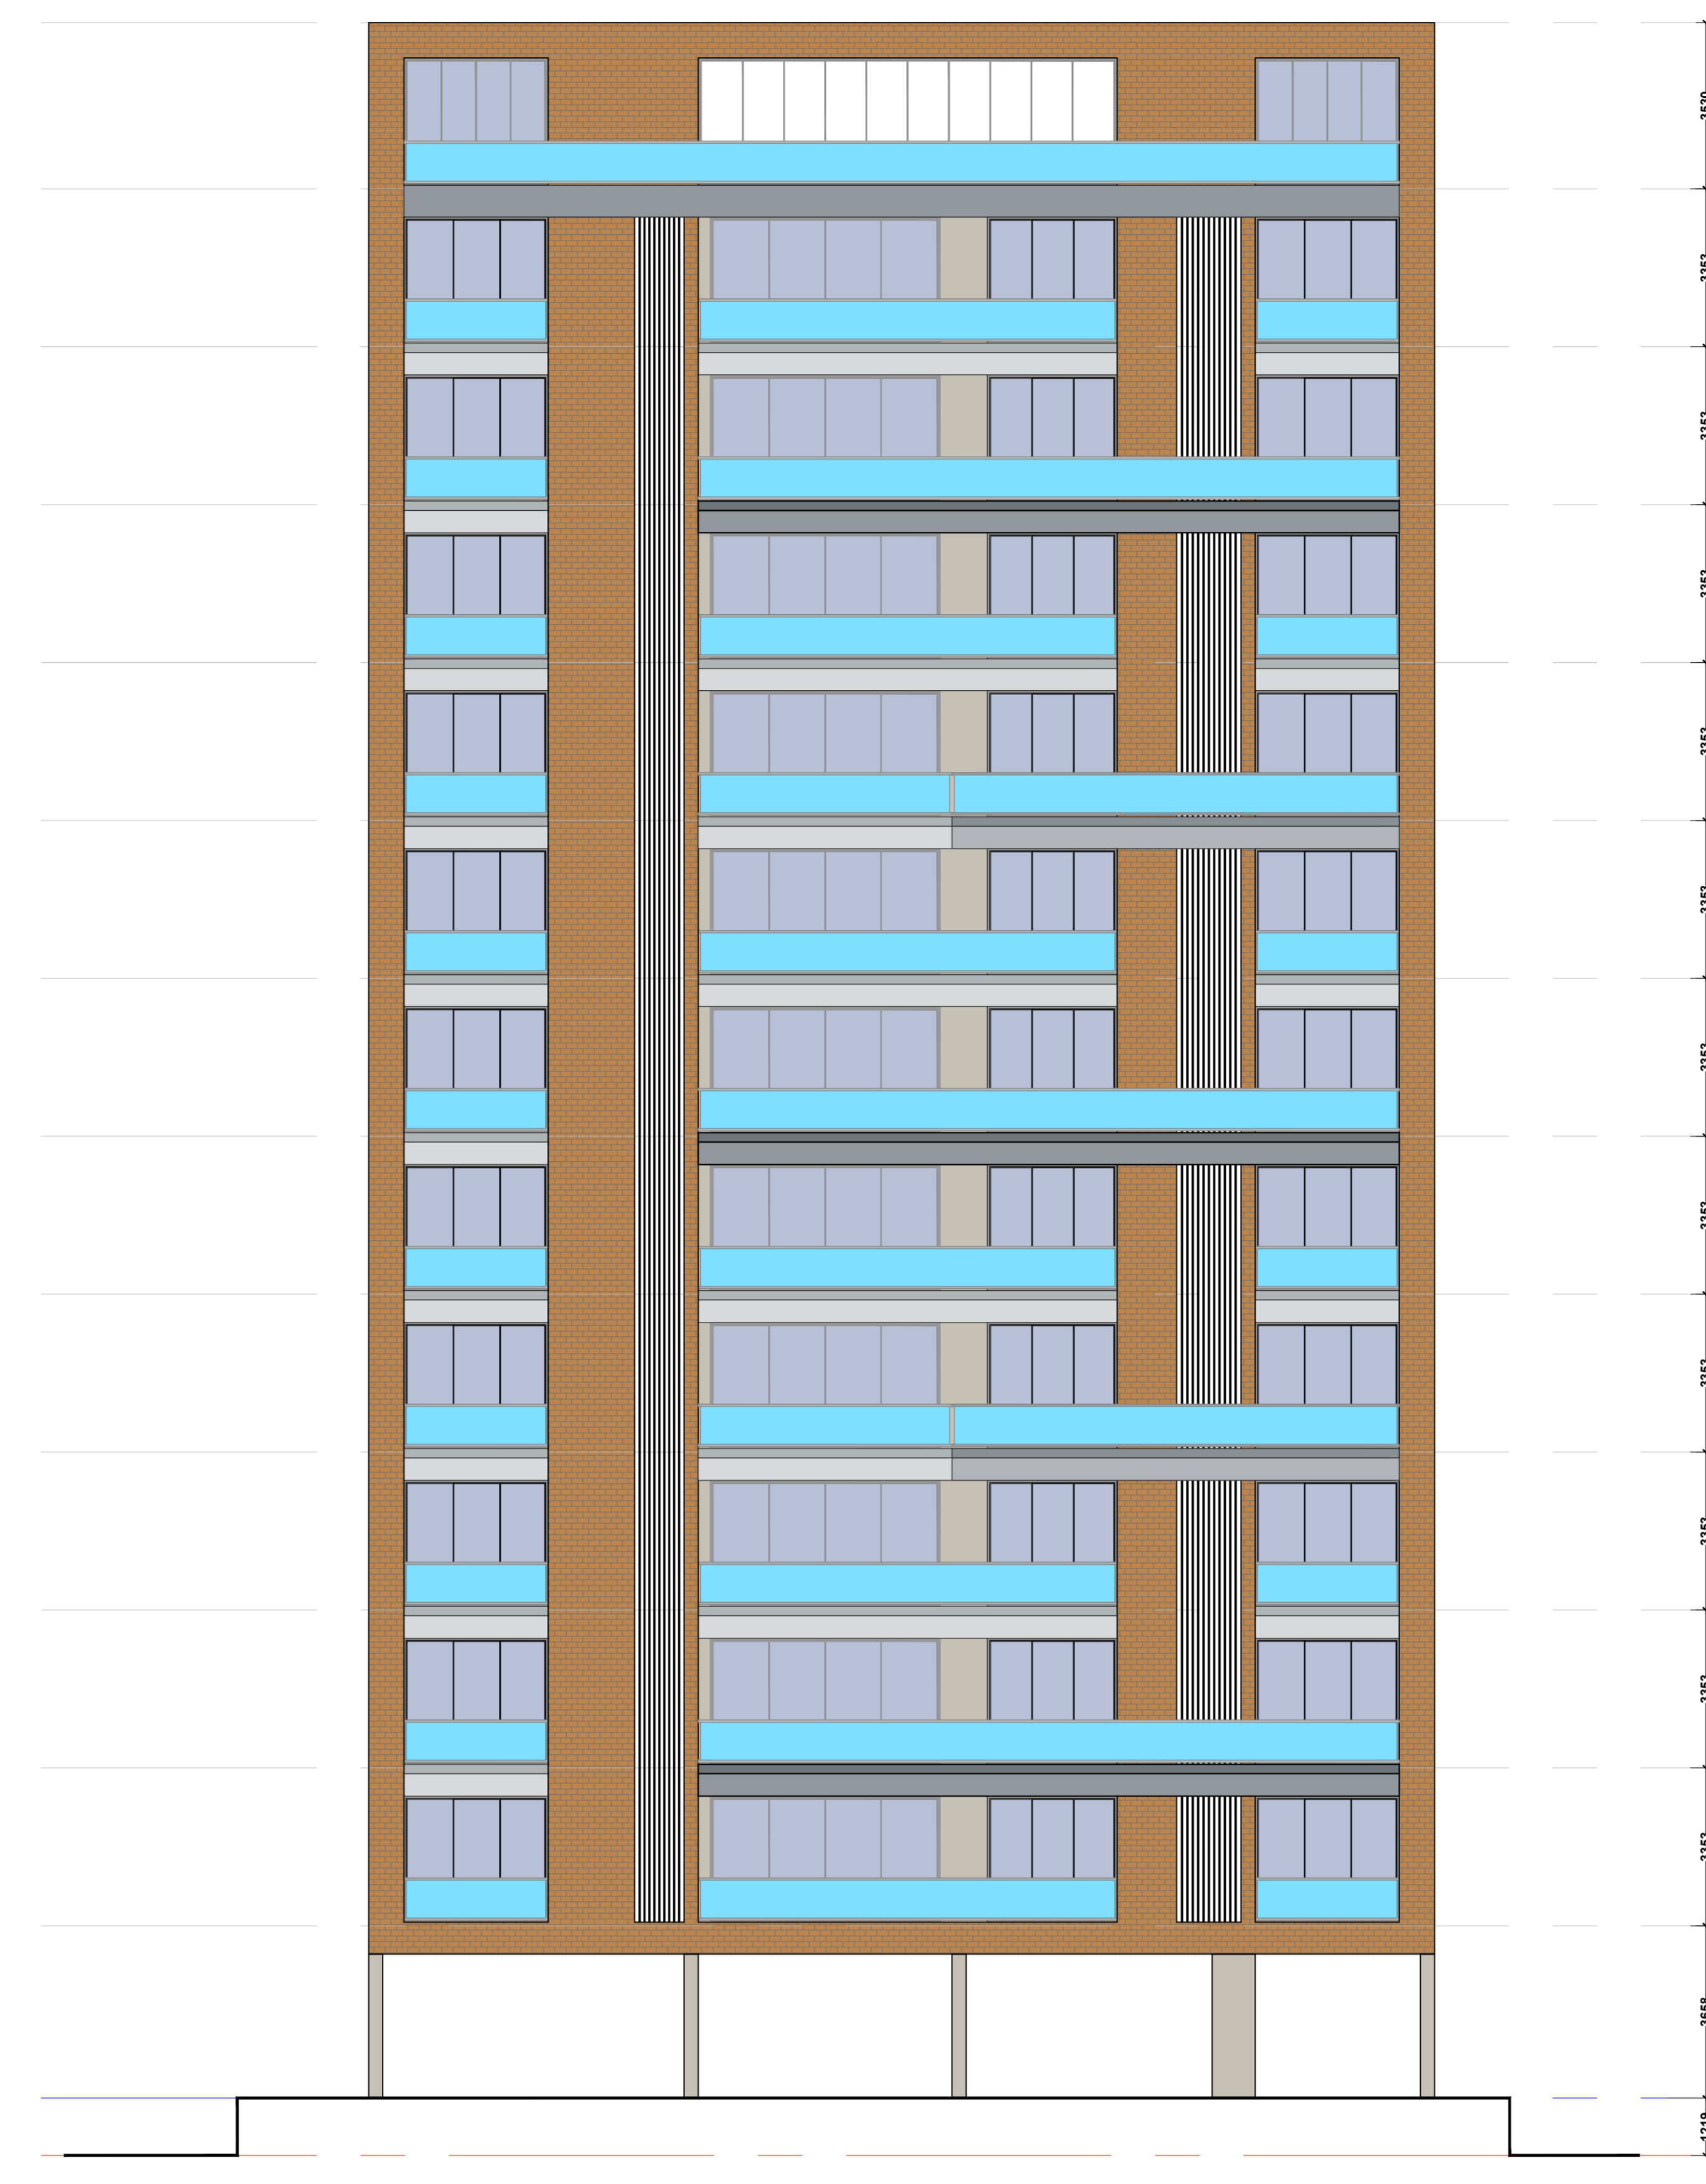

NORTH SIDE ELEVATION

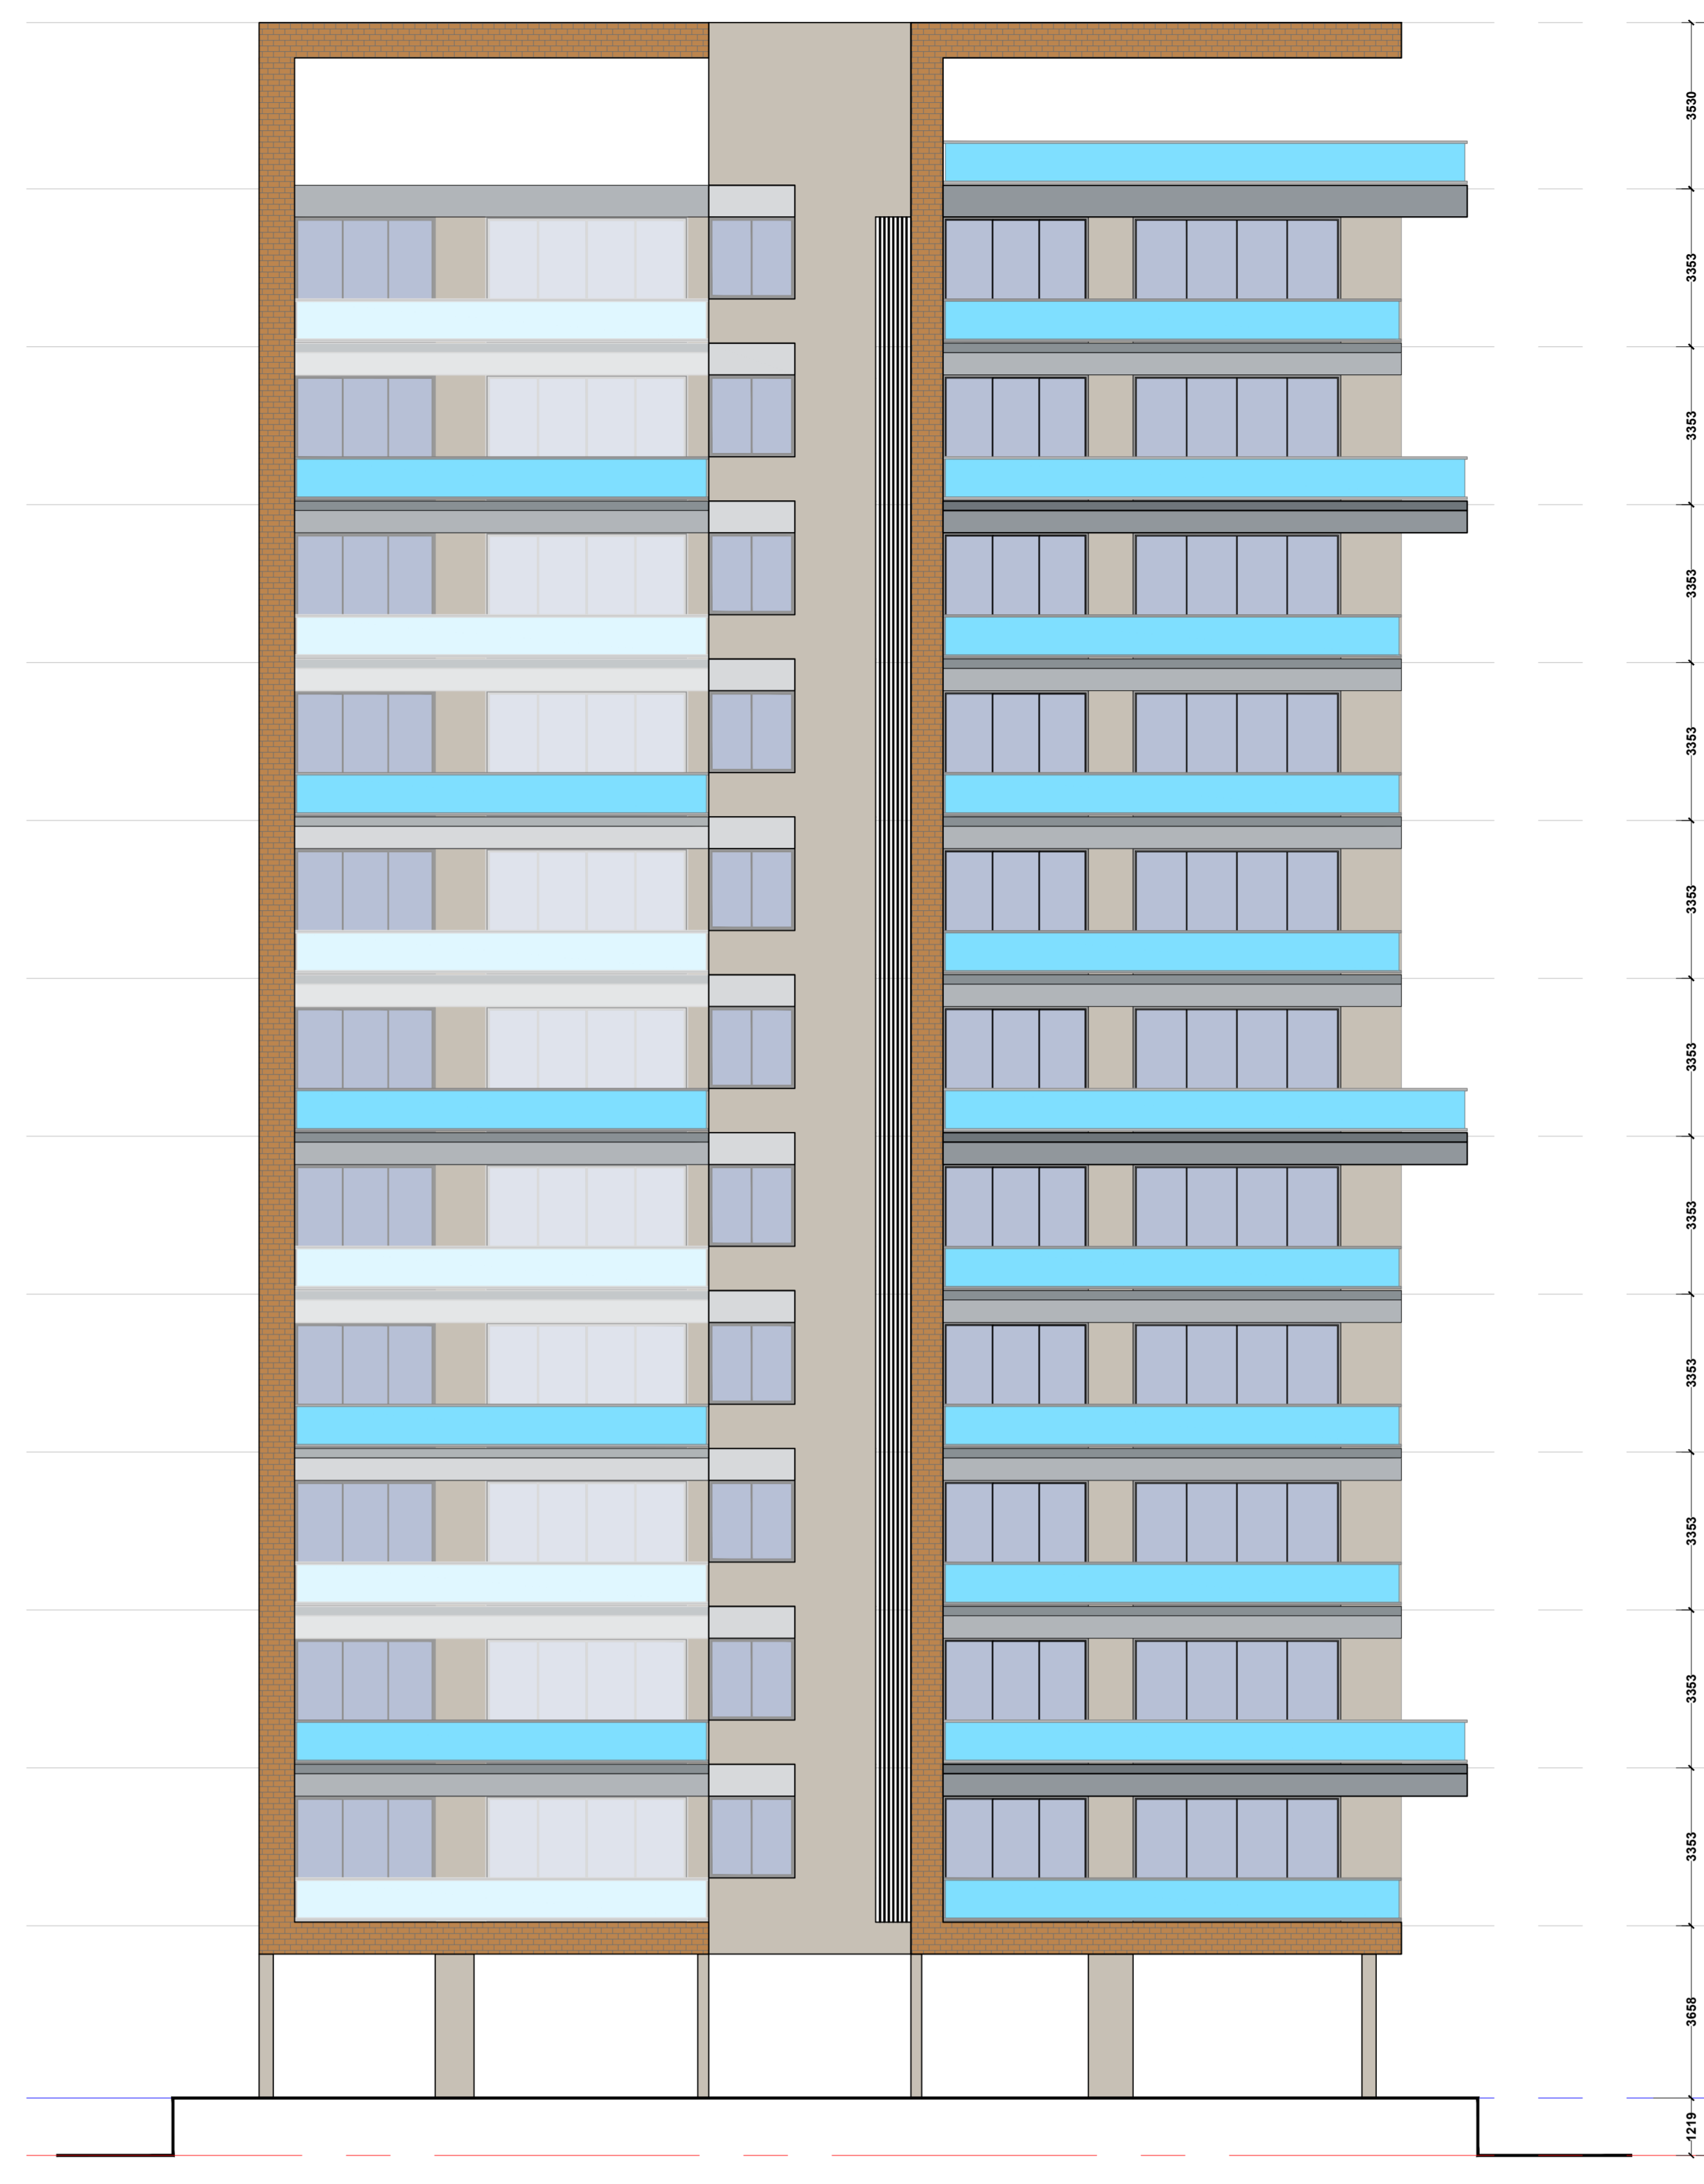

NORTH SIDE ELEVATION







Building 'A B C AND D (AHANA)

| Floor Name    | Grnd. Bldg. Area (Sq. Ft.) | Substructure Area (Sq. Ft.) | Superstructure Area (Sq. Ft.) | Total Area (Sq. Ft.) | Volume (Cu. Ft.) | Weight (Kilograms) | Height (Meters) | Area (Sq. Ft.) | Volume (Cu. Ft.) | Weight (Kilograms) | Area (Sq. Ft.) | Volume (Cu. Ft.) | Weight (Kilograms) |
|---------------|----------------------------|-----------------------------|-------------------------------|----------------------|------------------|--------------------|-----------------|----------------|------------------|--------------------|----------------|------------------|--------------------|
| Ground Floor  | 2073.24                    | 82.92                       | 2090.16                       | 2176.08              | 1713.00          | 0.00               | 0.00            | 1713.00        | 1713.00          | 1713.00            | 1713.00        | 1713.00          | 1713.00            |
| 1st Floor     | 2073.24                    | 82.92                       | 2090.16                       | 2176.08              | 1713.00          | 0.00               | 0.00            | 1713.00        | 1713.00          | 1713.00            | 1713.00        | 1713.00          | 1713.00            |
| 2nd Floor     | 2073.24                    | 82.92                       | 2090.16                       | 2176.08              | 1713.00          | 0.00               | 0.00            | 1713.00        | 1713.00          | 1713.00            | 1713.00        | 1713.00          | 1713.00            |
| 3rd Floor     | 2073.24                    | 82.92                       | 2090.16                       | 2176.08              | 1713.00          | 0.00               | 0.00            | 1713.00        | 1713.00          | 1713.00            | 1713.00        | 1713.00          | 1713.00            |
| 4th Floor     | 2073.24                    | 82.92                       | 2090.16                       | 2176.08              | 1713.00          | 0.00               | 0.00            | 1713.00        | 1713.00          | 1713.00            | 1713.00        | 1713.00          | 1713.00            |
| 5th Floor     | 2073.24                    | 82.92                       | 2090.16                       | 2176.08              | 1713.00          | 0.00               | 0.00            | 1713.00        | 1713.00          | 1713.00            | 1713.00        | 1713.00          | 1713.00            |
| 6th Floor     | 2073.24                    | 82.92                       | 2090.16                       | 2176.08              | 1713.00          | 0.00               | 0.00            | 1713.00        | 1713.00          | 1713.00            | 1713.00        | 1713.00          | 1713.00            |
| 7th Floor     | 2073.24                    | 82.92                       | 2090.16                       | 2176.08              | 1713.00          | 0.00               | 0.00            | 1713.00        | 1713.00          | 1713.00            | 1713.00        | 1713.00          | 1713.00            |
| 8th Floor     | 2073.24                    | 82.92                       | 2090.16                       | 2176.08              | 1713.00          | 0.00               | 0.00            | 1713.00        | 1713.00          | 1713.00            | 1713.00        | 1713.00          | 1713.00            |
| 9th Floor     | 2073.24                    | 82.92                       | 2090.16                       | 2176.08              | 1713.00          | 0.00               | 0.00            | 1713.00        | 1713.00          | 1713.00            | 1713.00        | 1713.00          | 1713.00            |
| Terrace Floor | 2073.24                    | 82.92                       | 2090.16                       | 2176.08              | 1713.00          | 0.00               | 0.00            | 1713.00        | 1713.00          | 1713.00            | 1713.00        | 1713.00          | 1713.00            |
| Total         | 2073.24                    | 82.92                       | 2090.16                       | 2176.08              | 1713.00          | 0.00               | 0.00            | 1713.00        | 1713.00          | 1713.00            | 1713.00        | 1713.00          | 1713.00            |

SCHEDULE OF DOOR:

| Building Name | Name   | Length | Height | Notes |
|---------------|--------|--------|--------|-------|
| A/C/NO        | D01    | 8.75   | 2.10   | 03    |
| A/C/NO        | D02    | 8.95   | 2.10   | 07    |
| A/C/NO        | D03    | 8.95   | 2.10   | 27    |
| A/C/NO        | D04    | 8.95   | 2.10   | 281   |
| A/C/NO        | D05    | 8.95   | 2.10   | 282   |
| A/C/NO        | D06    | 8.95   | 2.10   | 283   |
| A/C/NO        | D99    | 8.95   | 2.10   | 376   |
| A/C/NO        | D100   | 8.95   | 2.10   | 377   |
| A/C/NO        | D101   | 8.95   | 2.10   | 378   |
| A/C/NO        | D102   | 8.95   | 2.10   | 379   |
| A/C/NO        | D157   | 8.95   | 2.10   | 434   |
| A/C/NO        | D158</ |        |        |       |

|                            |  |
|----------------------------|--|
| Proposed Basic Information |  |
| Proposed File No.          | JNAC/SH/2023/01/0004   |
| Owner Name                 | M/S AXIA SURFSTRUCTURE LLP<br>REPRESENTED BY ITS PARTNER M/S<br>LAL PUSHPAN AGARWAL, FOR HOLDER OF<br>M/S. M/S. SDA AGARWAL M/S<br>JAYASHREE AGARWAL AND M/S. SHREYAS<br>AGARWAL |
| Plot No.                   | 54 & 56  |
| Village Name               | SONARI   |
| Use                        | Residential  |
| Sub-use                    | Group Housing  |

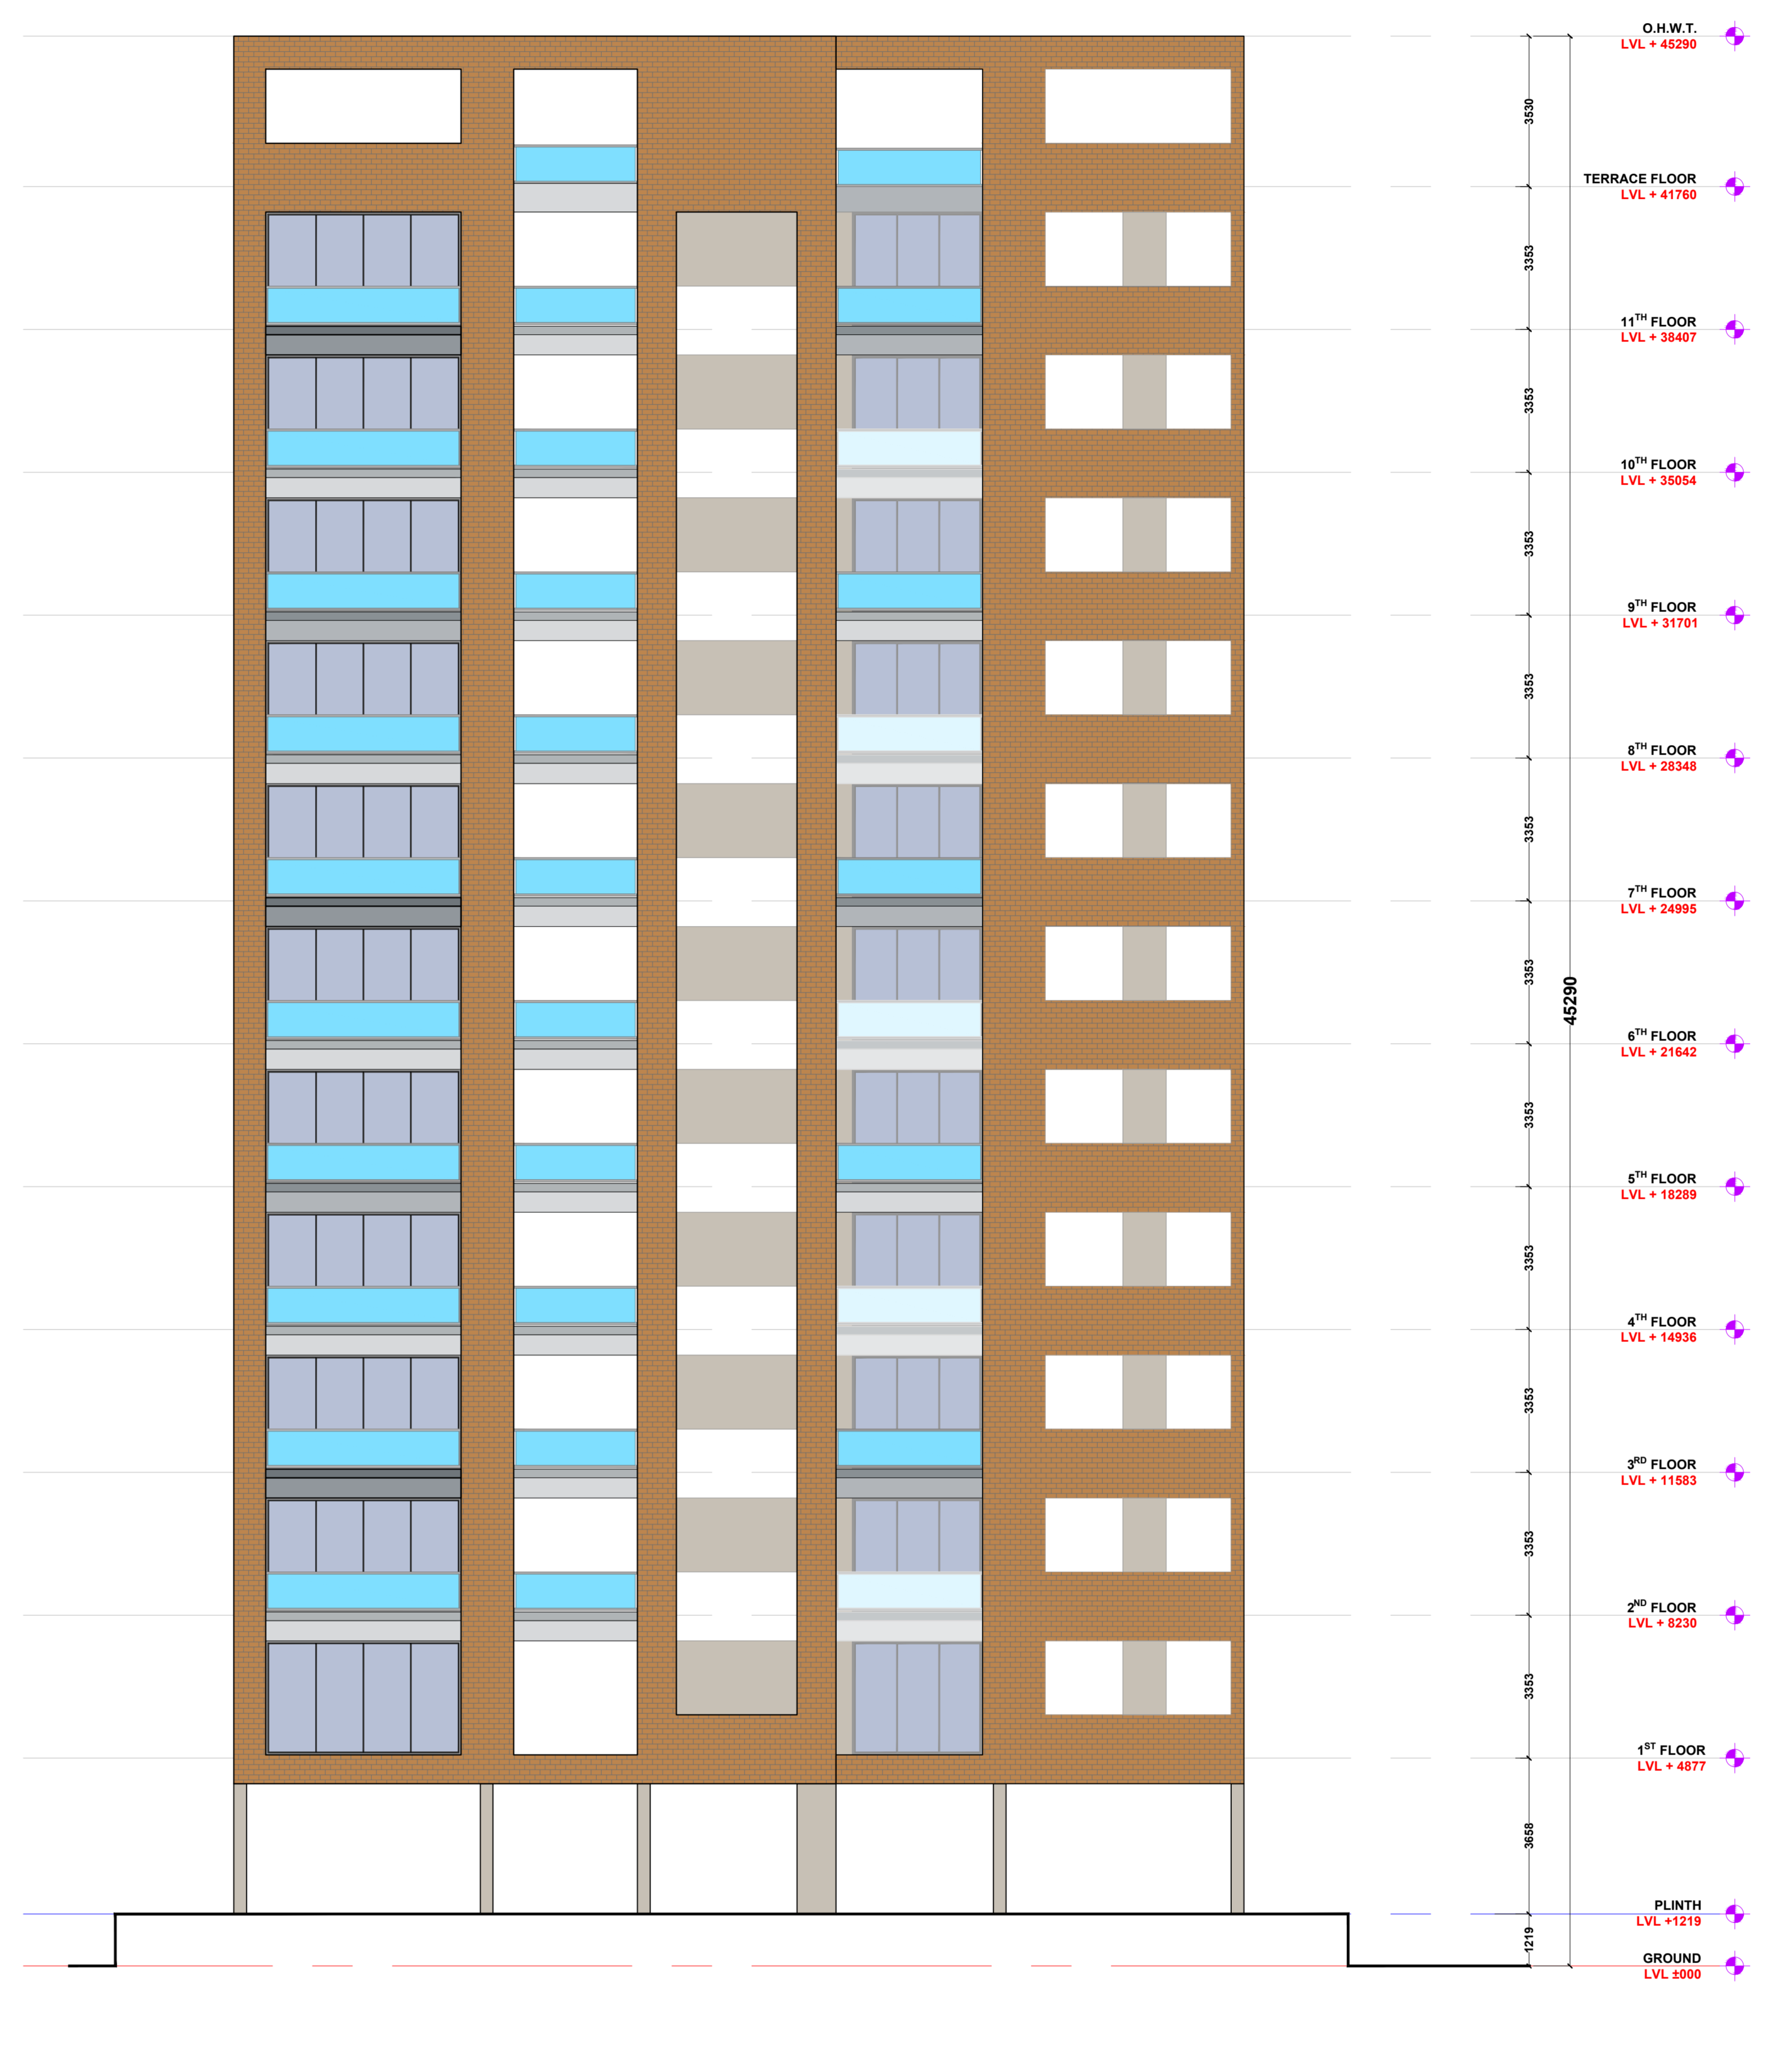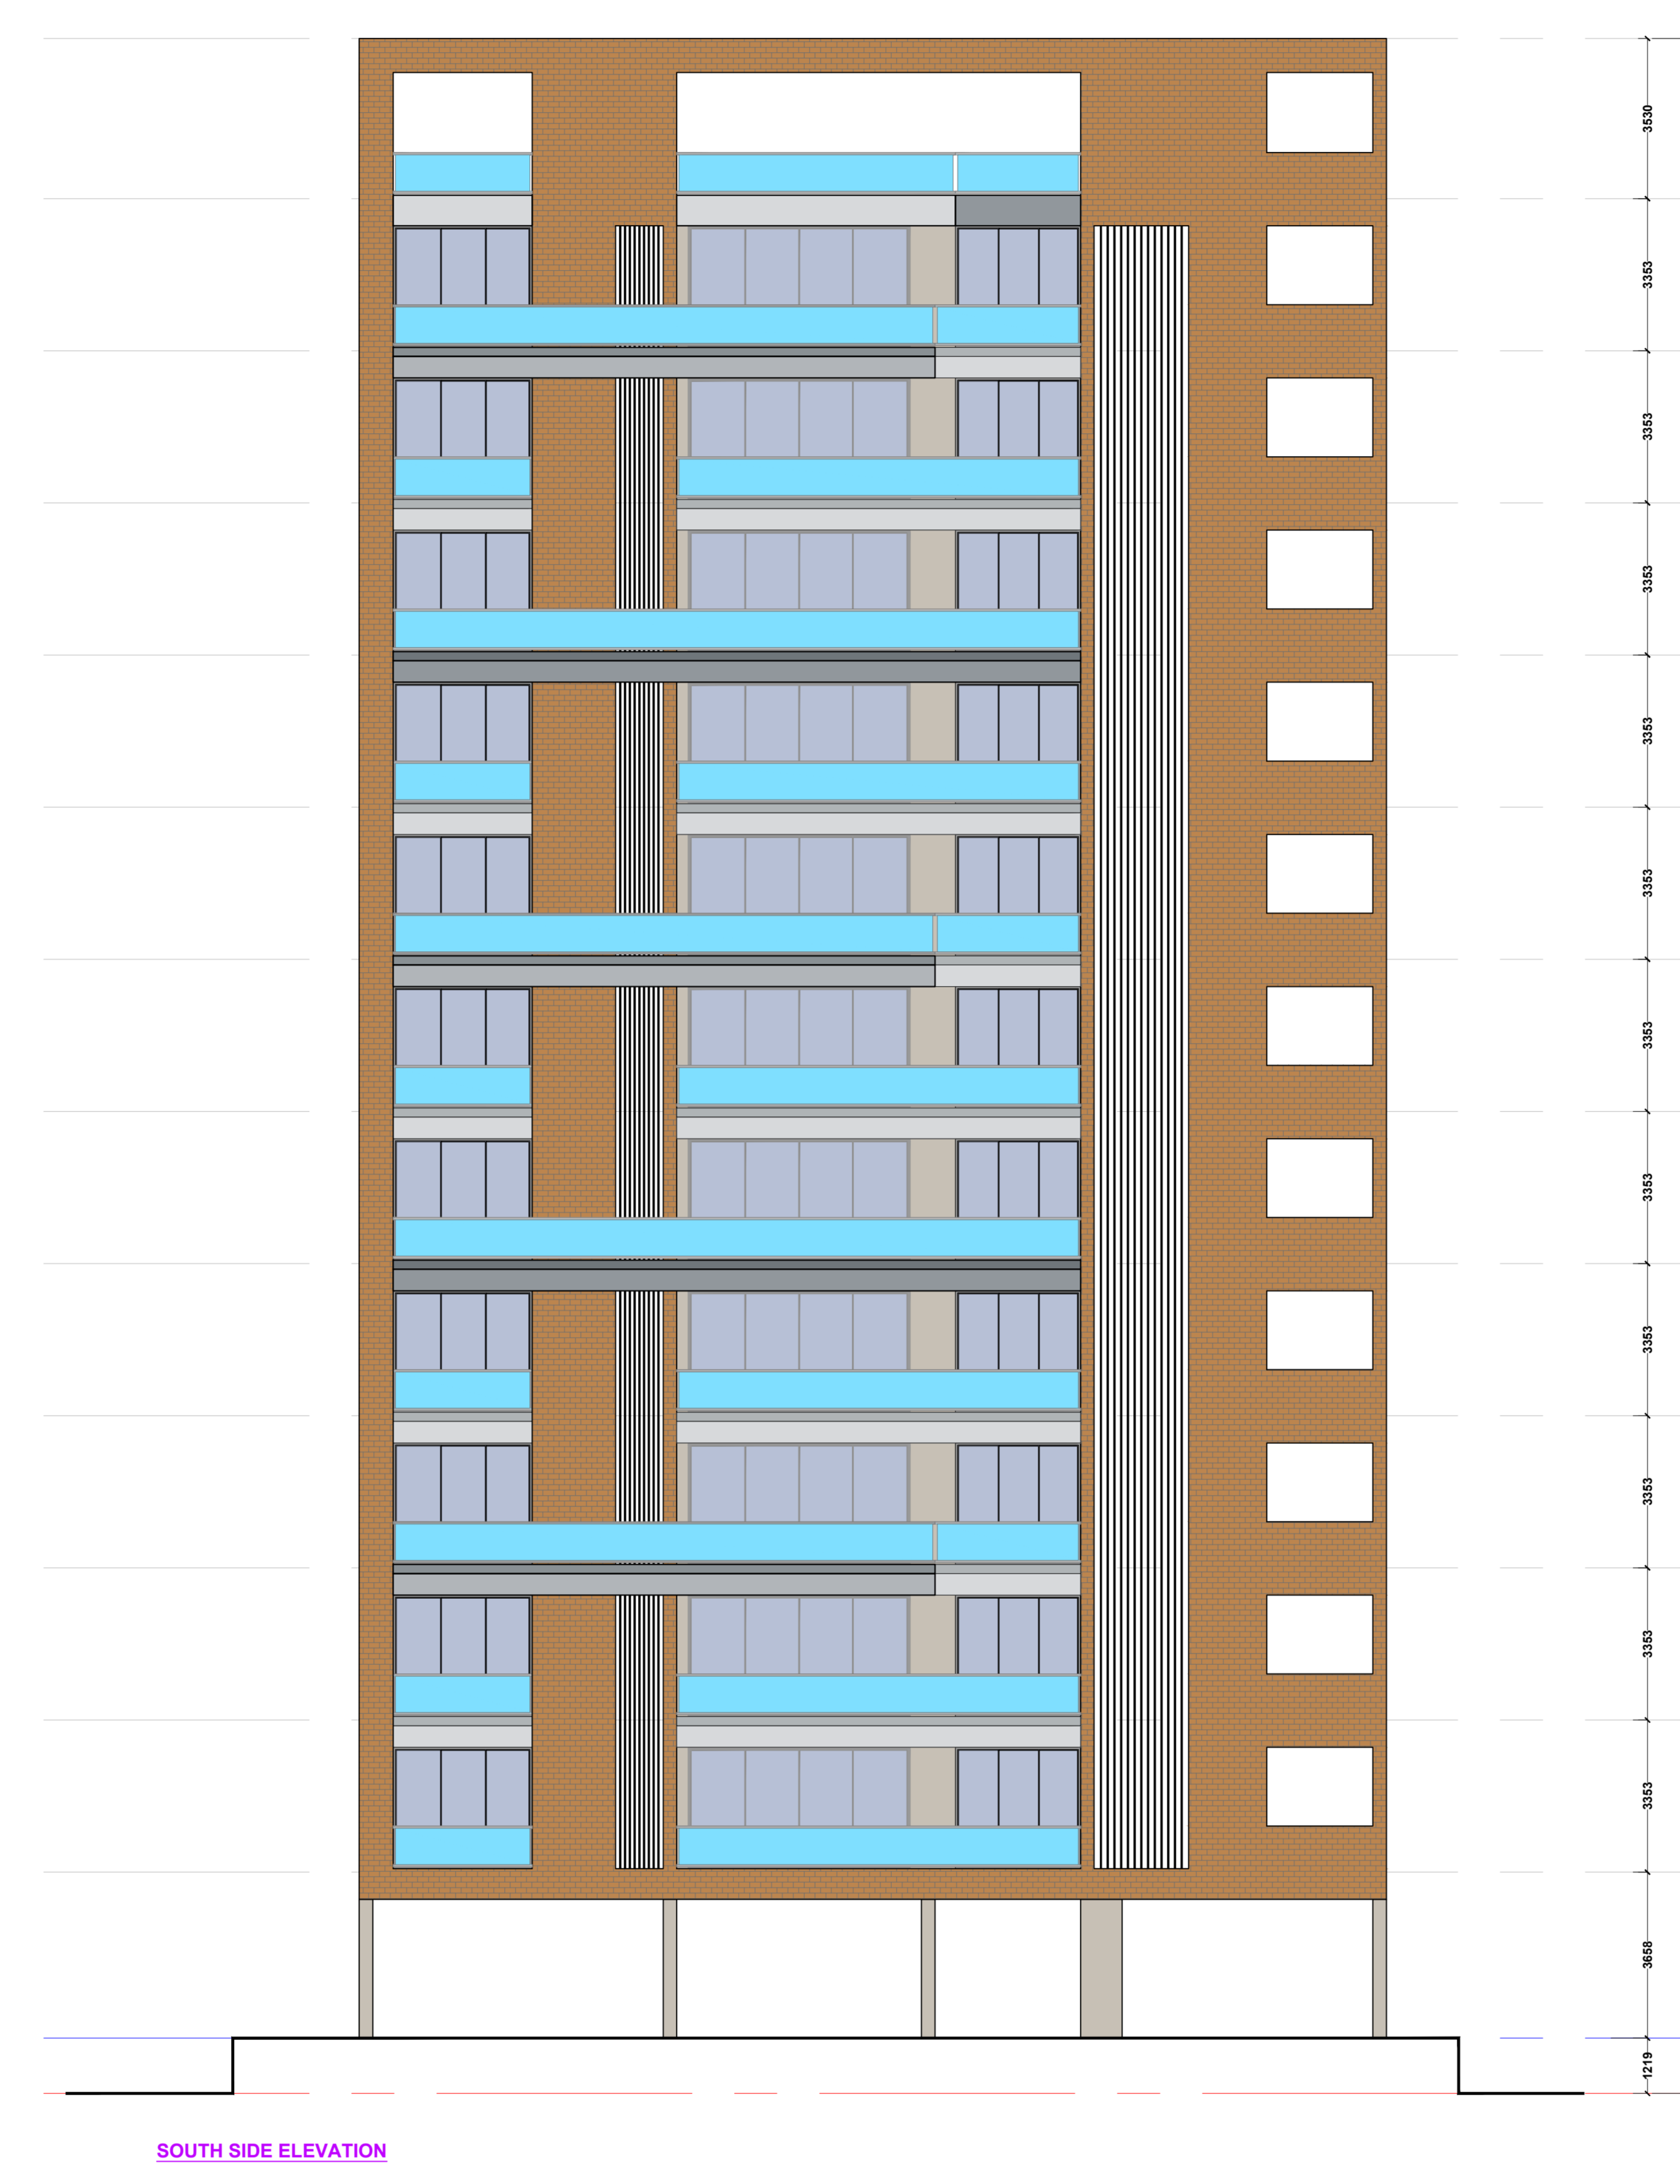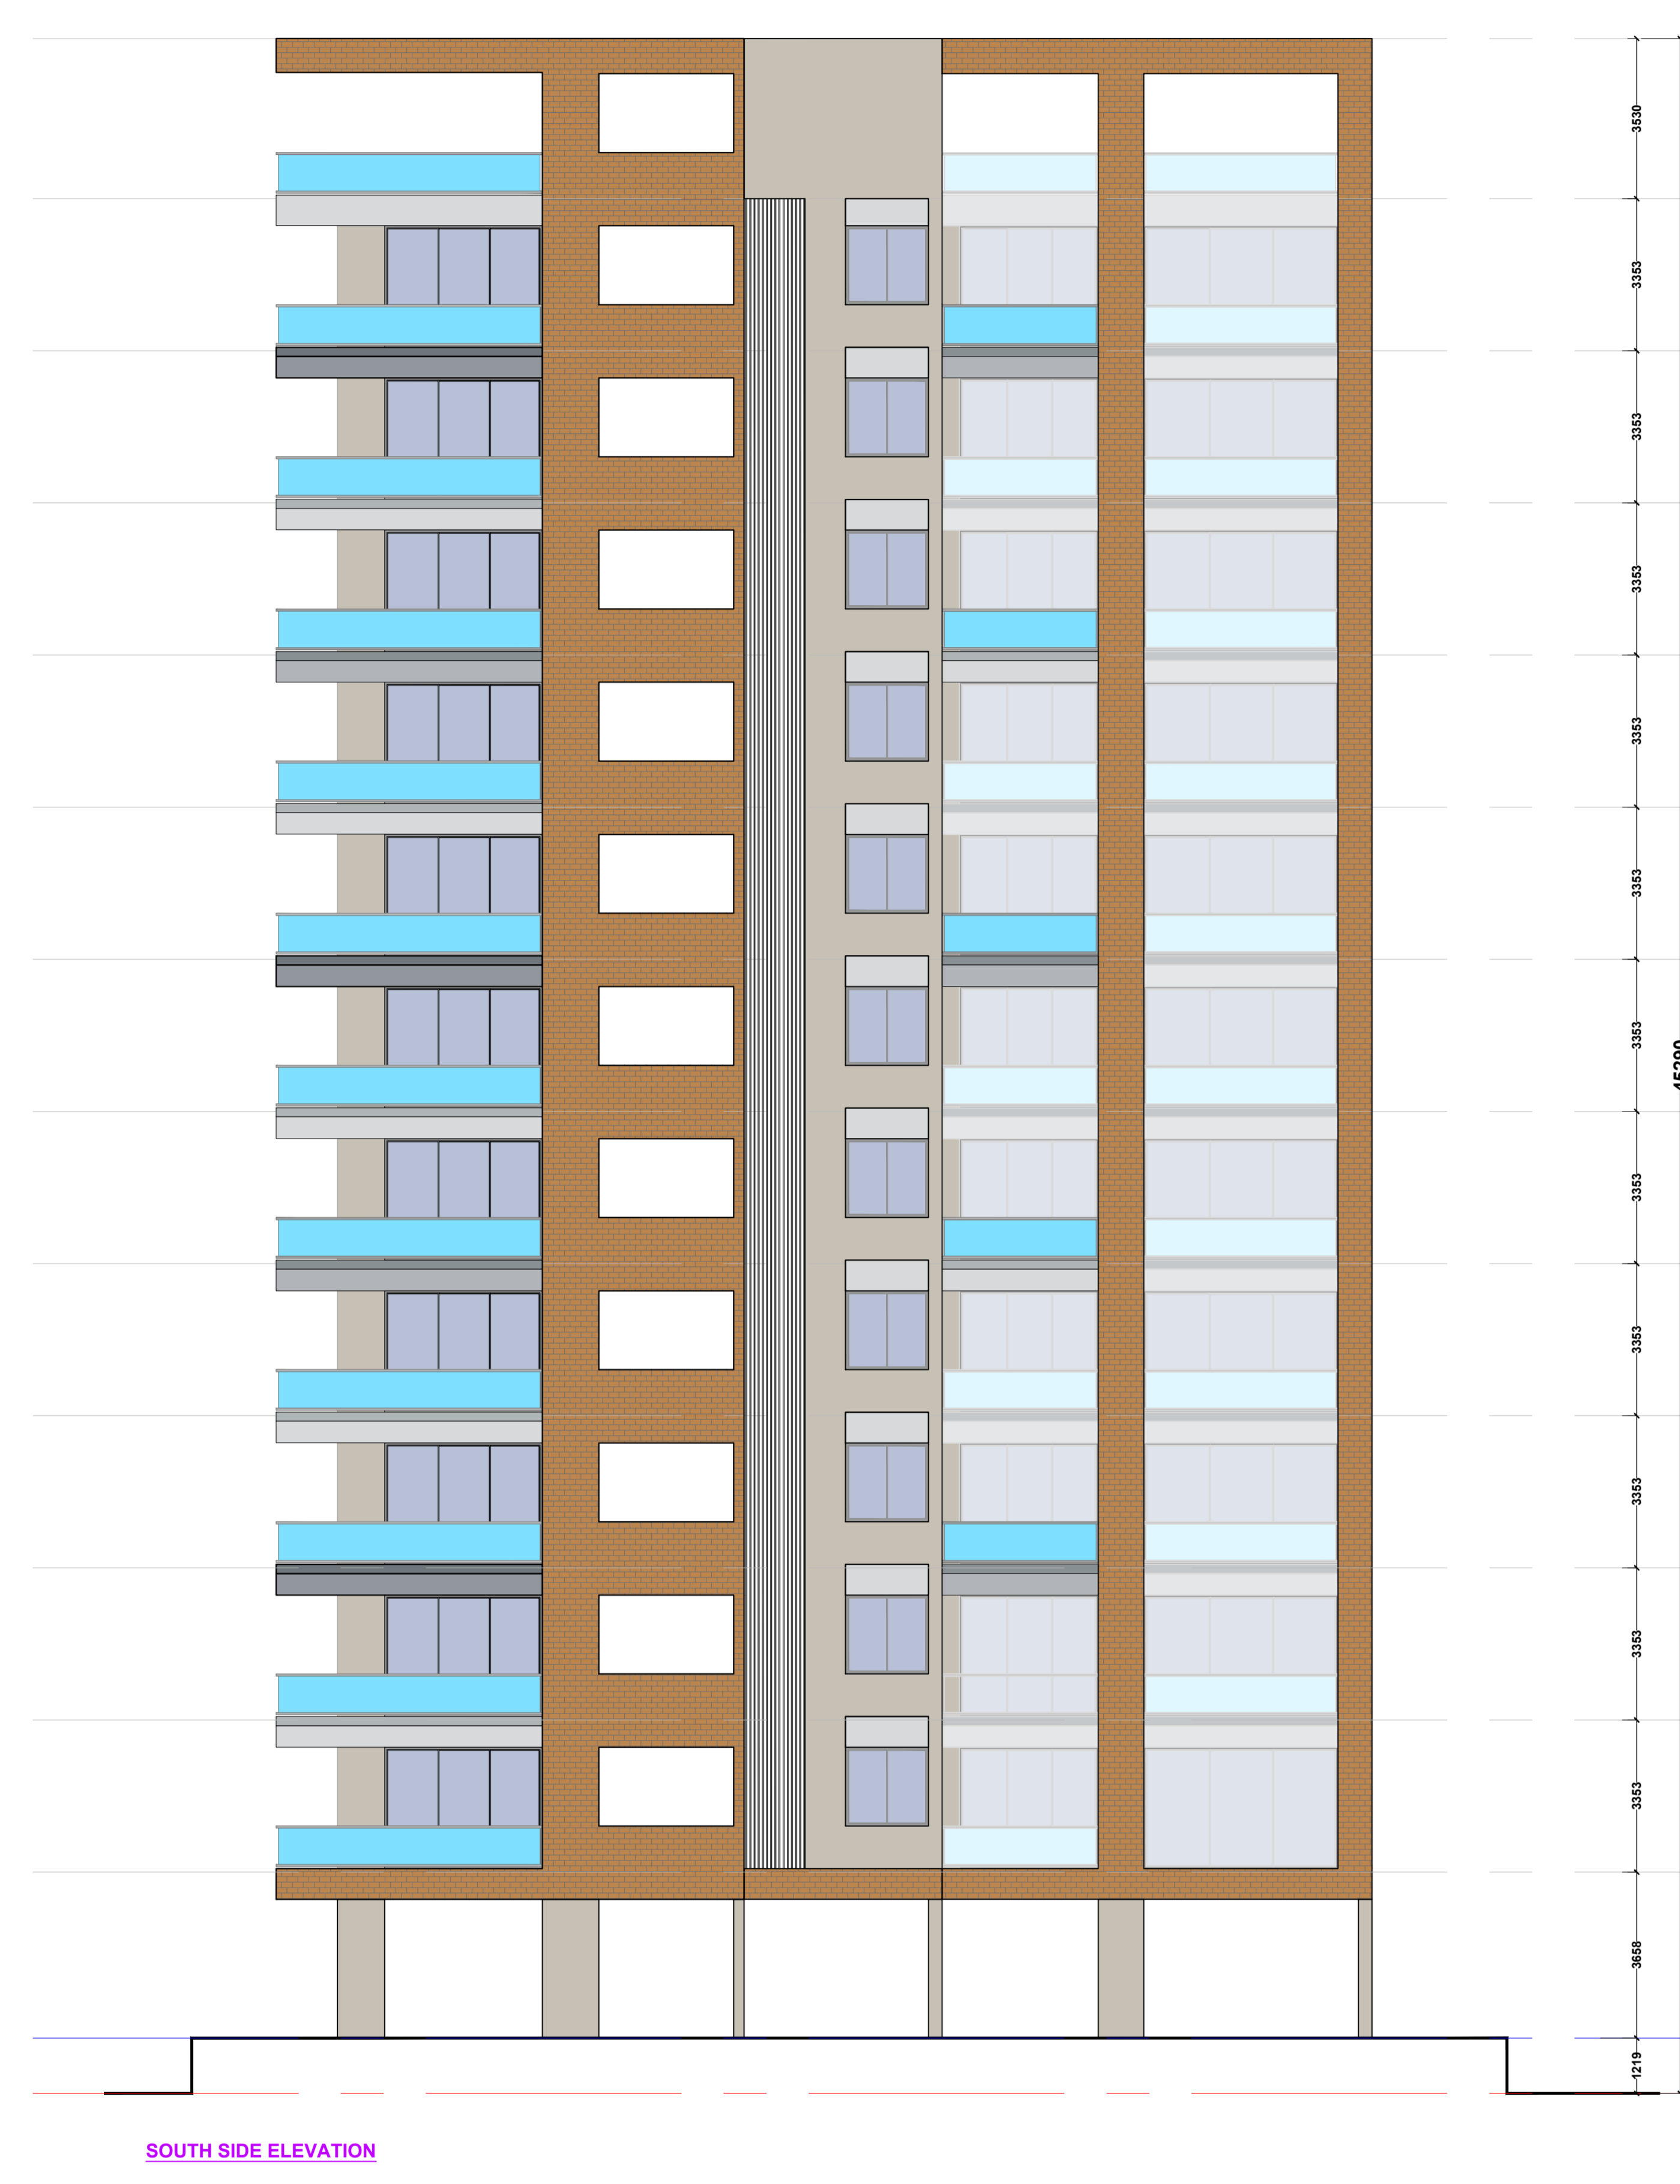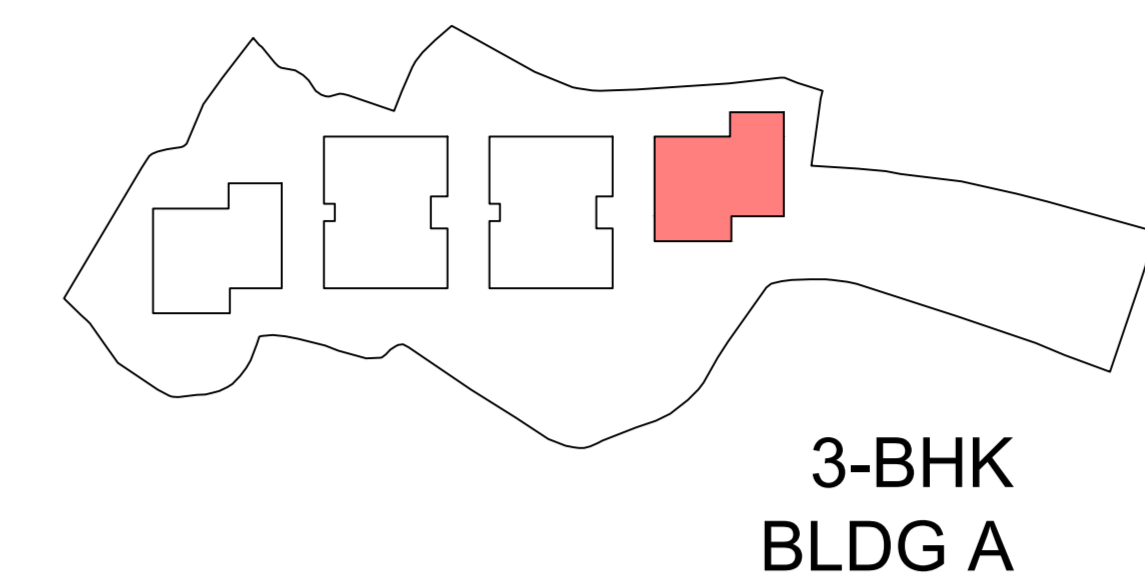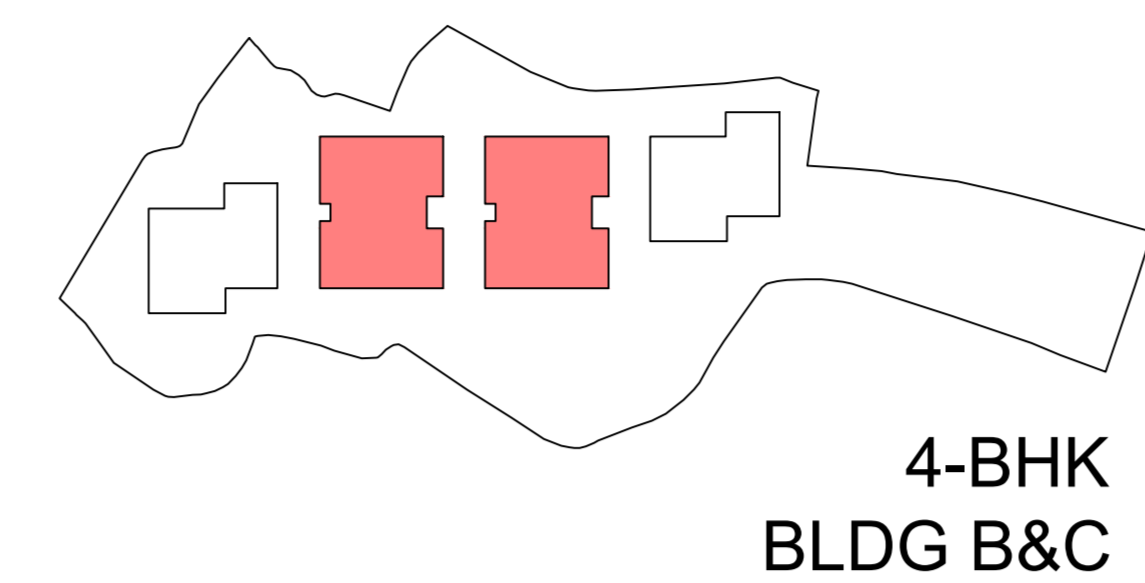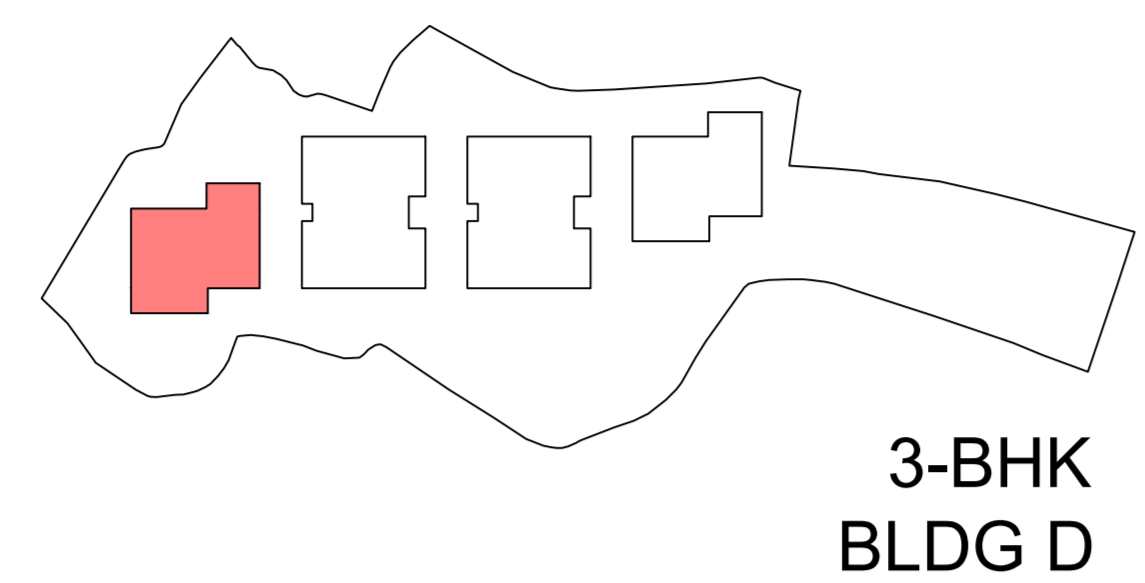

|                    |  |                            |                   |
|--------------------|--|----------------------------|-------------------|
| DATE AND SIGNATURE | STRUCTURAL ENGINEER NAME AND SIGNATURE | BUILDER NAME AND SIGNATURE | DIGITAL SIGNATURE |
| 24/04/2024         | JNAC/SH/2023/01/0004                   |                            |                   |

