






SOUTH SIDE ELEVATION

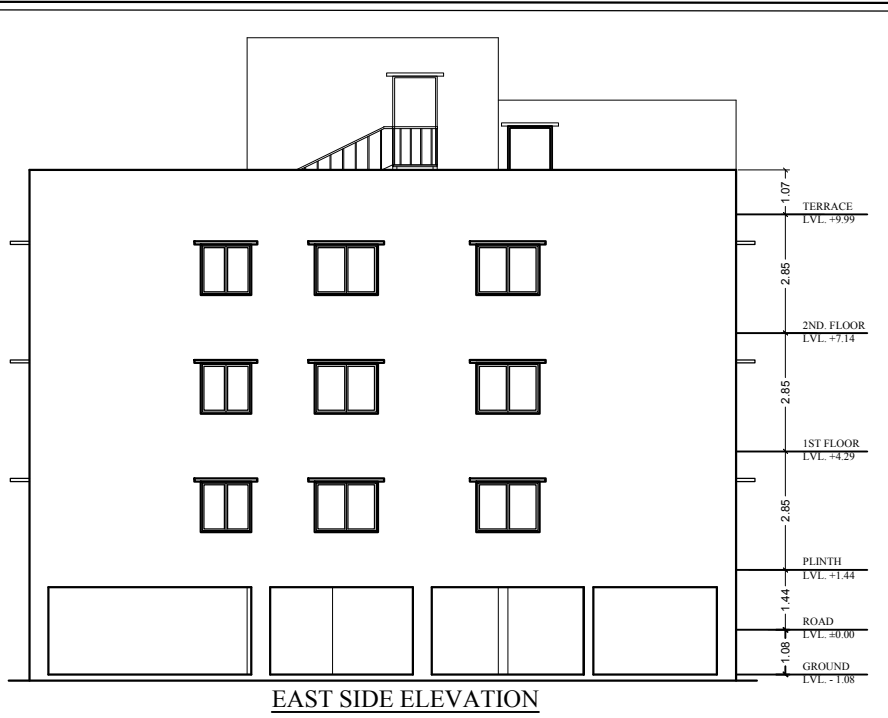


EAST SIDE ELEVATION

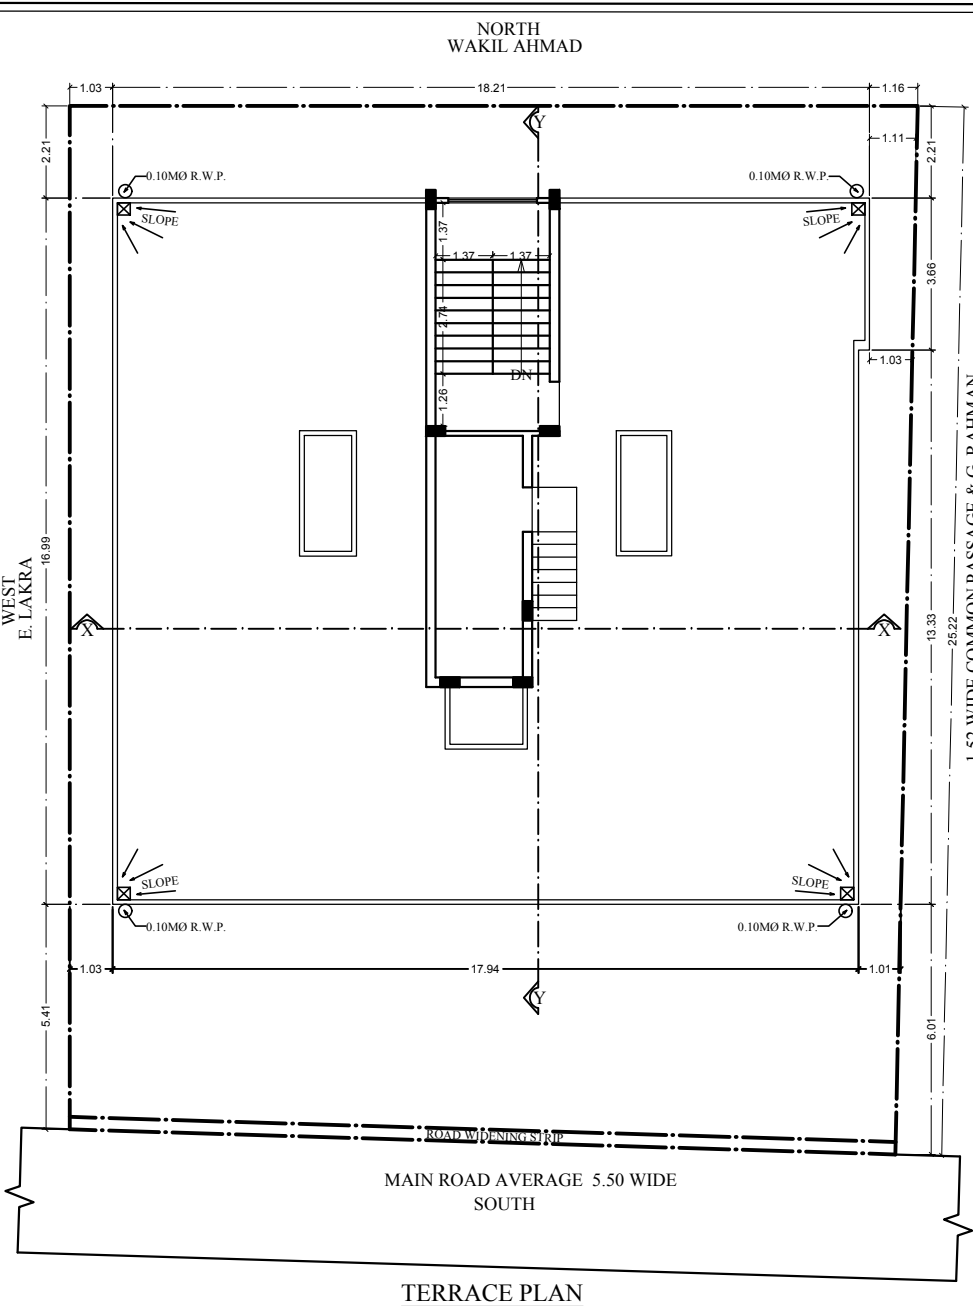

TERRACE PLAN

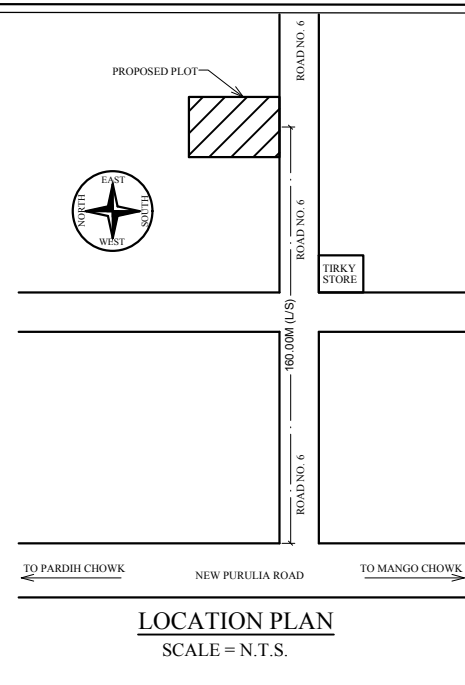


LOCATION PLAN
SCALE = N.T.S.

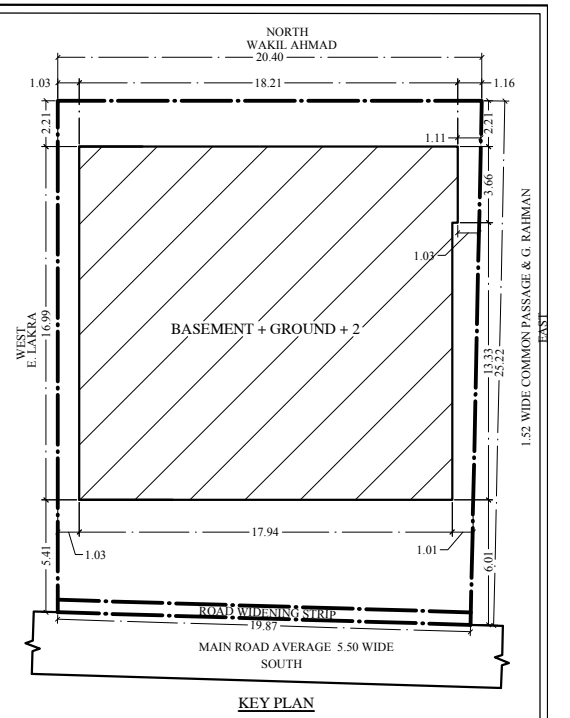


KEY PLAN




SECTION AT X-X

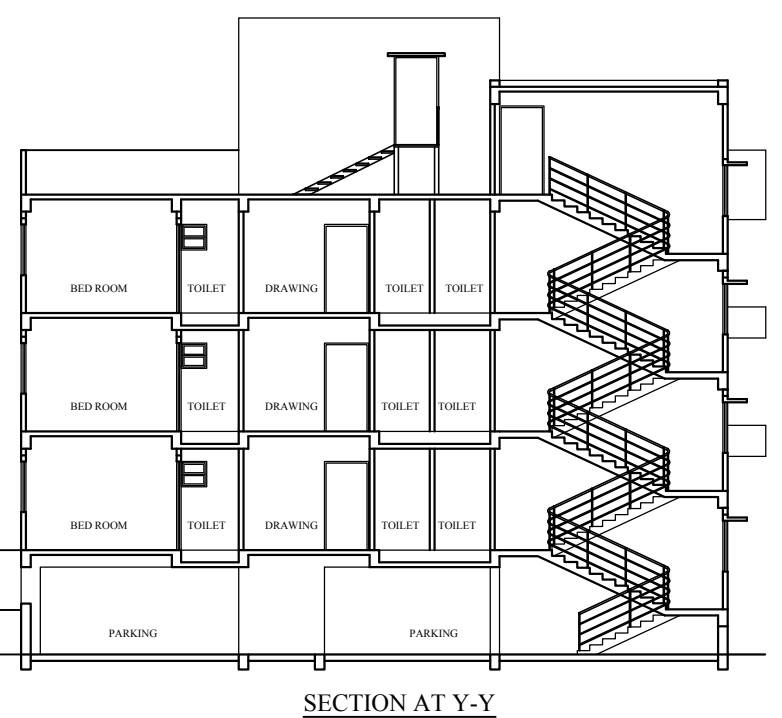


SECTION AT Y-Y

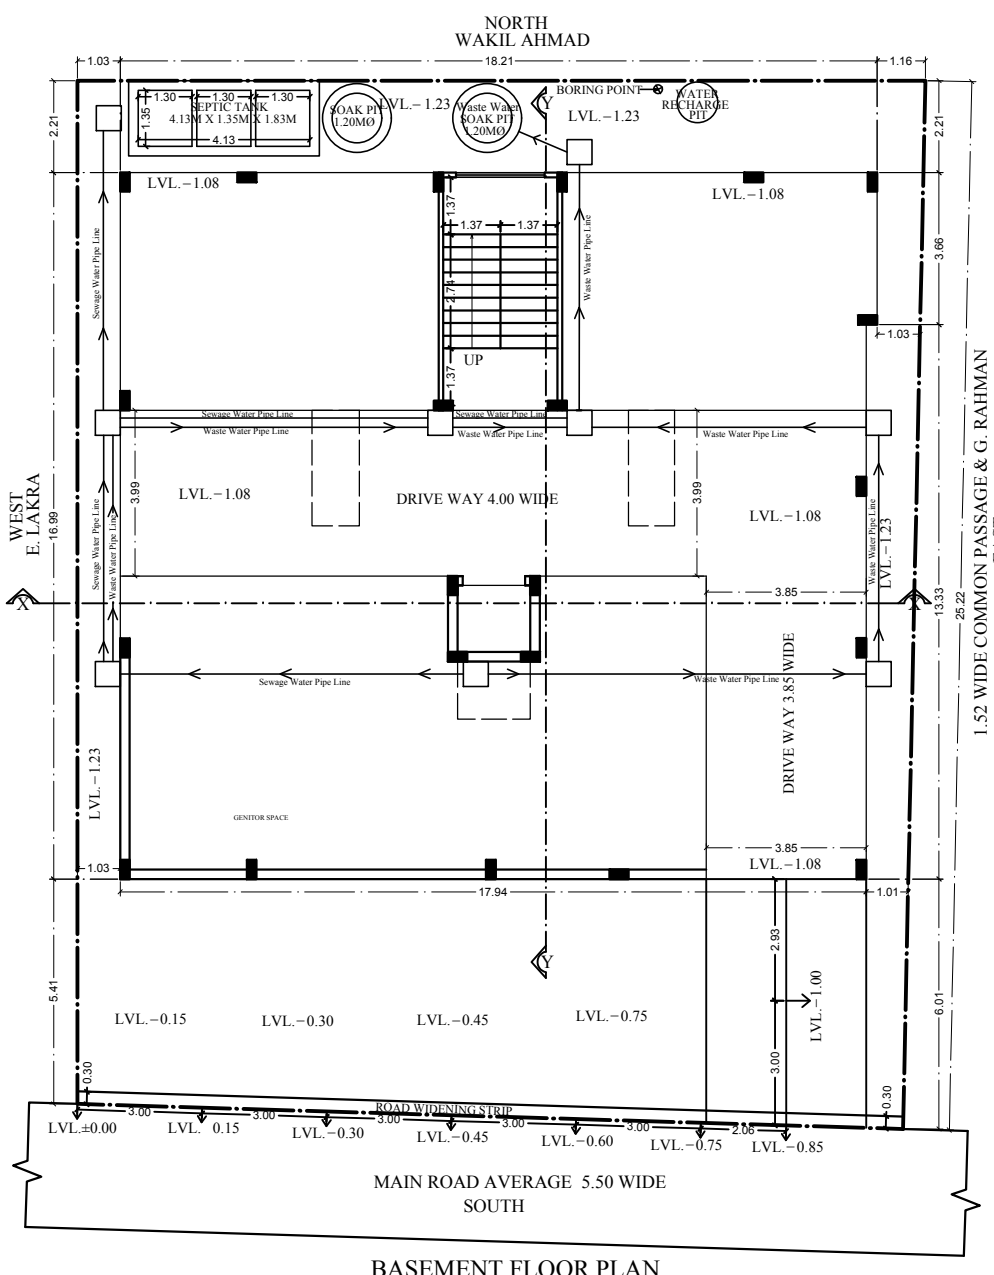


BASEMENT FLOOR PLAN

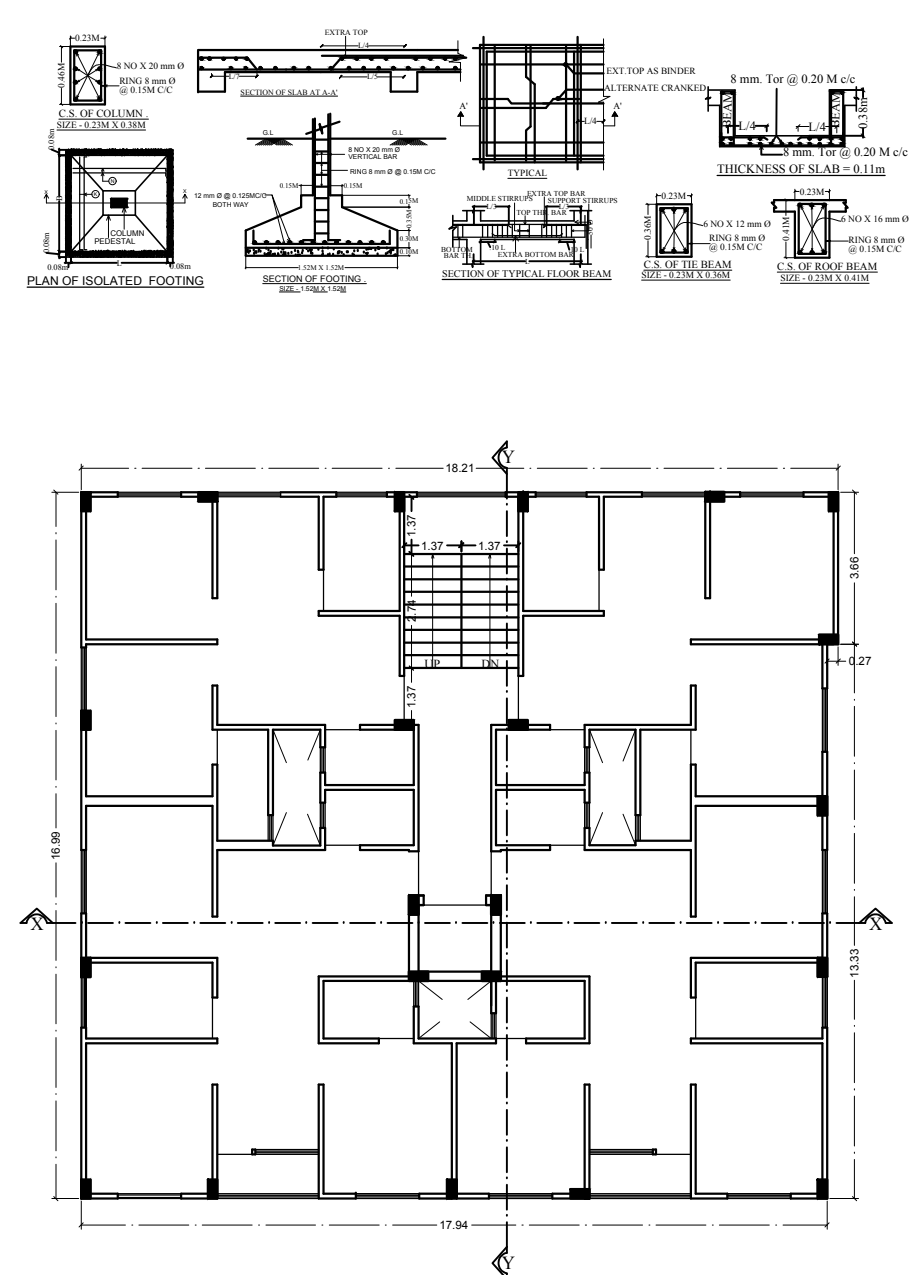

GROUND FLOOR PLAN

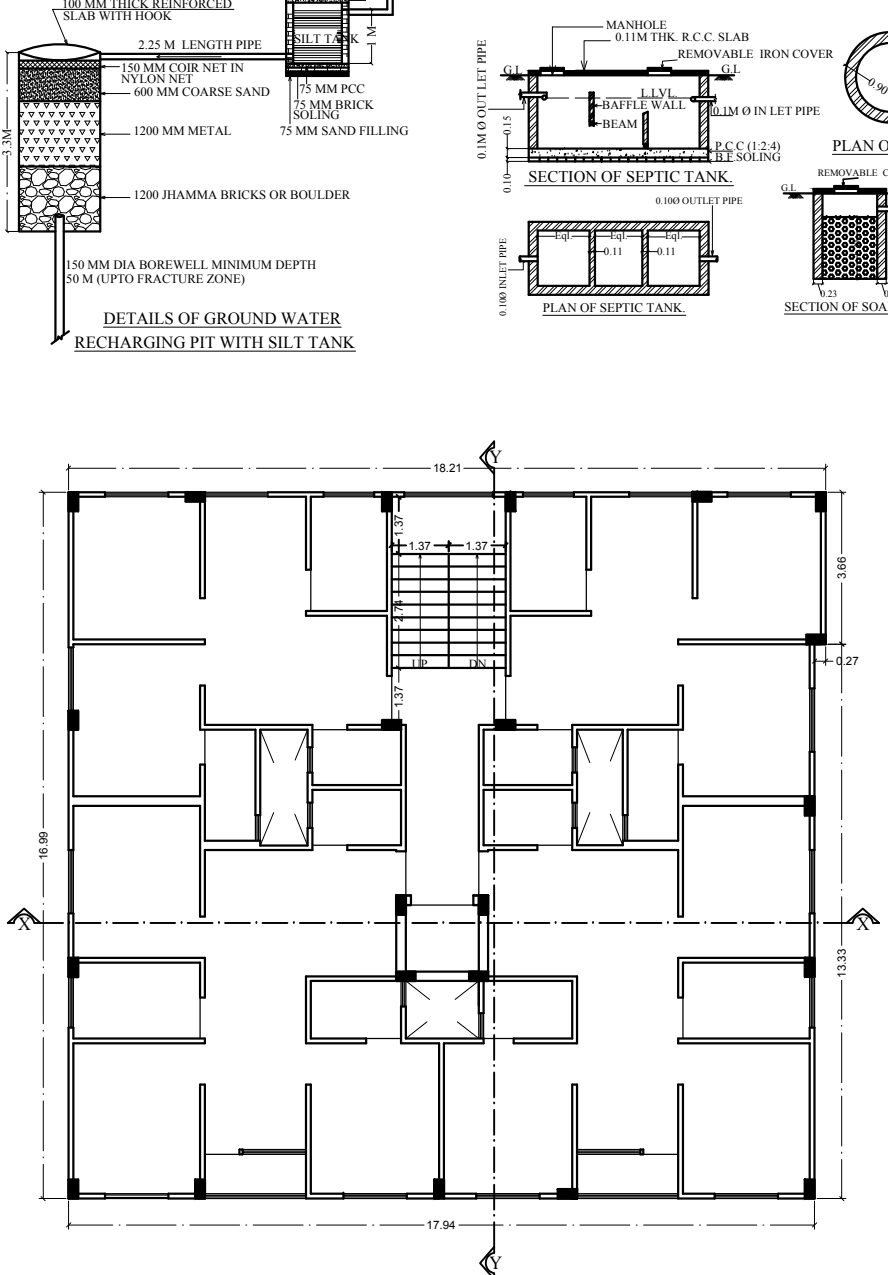

FIRST & SECOND FLOOR PLAN

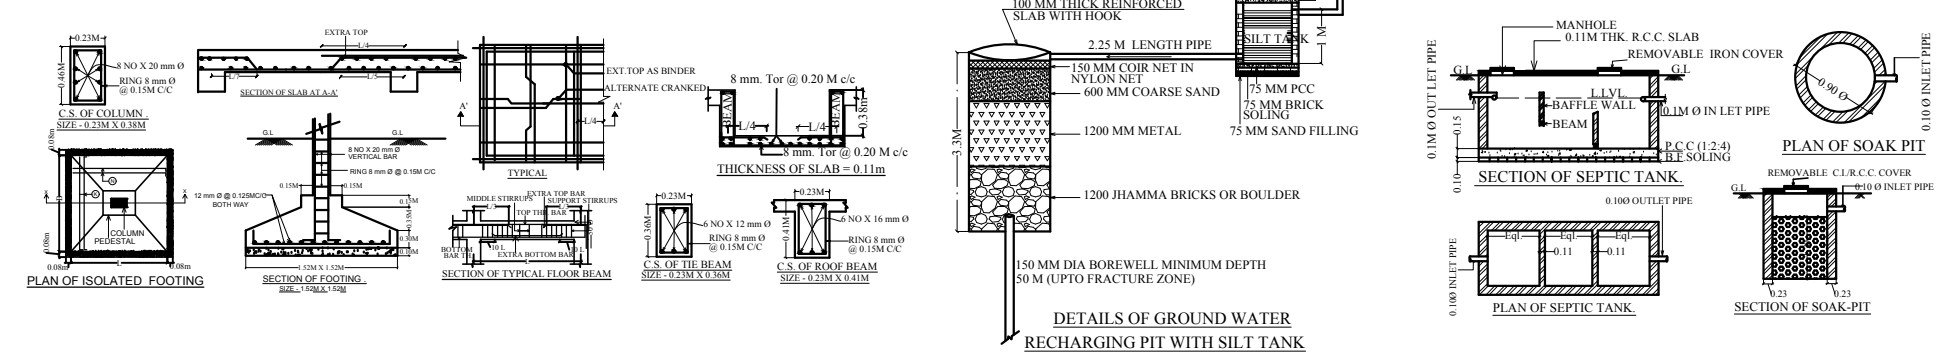

DETAILS OF GROUND WATER RECHARGING PIT WITH SILT TANK

GENERAL SPECIFICATION :-

FOUNDATION : PLAIN CEMENT CONCRETE AS PER DESIGN.
: R.C.C. COLUMN FOOTING & COLUMN AS PER STRUCTURAL DESIGN.

SUPER STRUCTURE : R.C.C. COLUMN AND BEAM AS PER STRUCTURAL DESIGN.
: IN CEMENT MORTAR.
: 0.23M THK. EXTERNAL WALL & 0.11M THK. PARTITION WALL.
: R.C.C. ROOF SLAB AS PER STRUCTURAL DESIGN.

FLOOR : I.P.S FLOORING ON P.C.C. BED ALL OVER FLOOR

INTERNAL FINISH : WHITE WASHING OVER CEMENT PLASTER

SANITARY : VITROUS CHAINA SANITARY WARE
: G.I. PIPE WATER SUPPLY.
: P.V.C. PIPE FOR DISPOSAL.

DOORS & WINDOWS : AS PER SCHEDULE.

ELECTRICAL : COPPER CONDUCTOR WITH P.V.C. CONDUIT.

SCHEDULE OF OPENINGS

SL.NO.	MKD.	SIZE	DESCRIPTION
1.	D	1.07 X 2.13	Pannelled t.w single shutter door.
2.	D1	0.99 X 2.13	Pannelled t.w single shutter door.
3.	D2	0.84 X 2.13	Pannelled t.w single shutter door.
4.	W	2.13 X 1.22	Glazed steel framed window 3. shutt.
5.	W1	1.52 X 1.22	Glazed steel framed window 2. shutt.
6.	W2	1.22 X 1.22	Glazed steel framed window 2. shutt.
7.	V	0.60 X 0.60	Top hung steel ventilator.

PROPOSED RESIDENTIAL BUILDING FOR
 1) MRS. RIZWANA KHATOON, W/O, MR. SHAKIL AHMAD
 2) MR. WAKIL AHMAD, S/O, MR. JALIL AHMAD

LAND DETAILS:

RESIDENTIAL PLOT NO. : 5 OLD
 PORTION OF SURVEY PLOT NO. : 2972
 KHATA NO. : 1 OLD
 SURVEY KHATA NO. : 1
 MOUZA : MANGO
 WARD NO. : 9 MNAC
 P.S. : MANGO
 THANA : GHATSILA
 THANA NO. : 1642
 TOWN : JAMSHEDPUR
 DISTRICT : SINGHBHUM EAST

NOTE : ALL DIMENSIONS ARE IN METERS.
 DRG :- KEY PLAN, ALL FLOOR PLANS, ELEVATIONS, SECTIONS, LOCATION MAP, F.A.R. & %G.C. CALCULATION

SIGNATURE OF ARCHITECT / ENGINEER
 SCALE : 1:100 SHEET NO. - 01 OF 01

SIGNATURE OF OWNER

APPROVAL AUTHORITY (M.N.A.C.)