
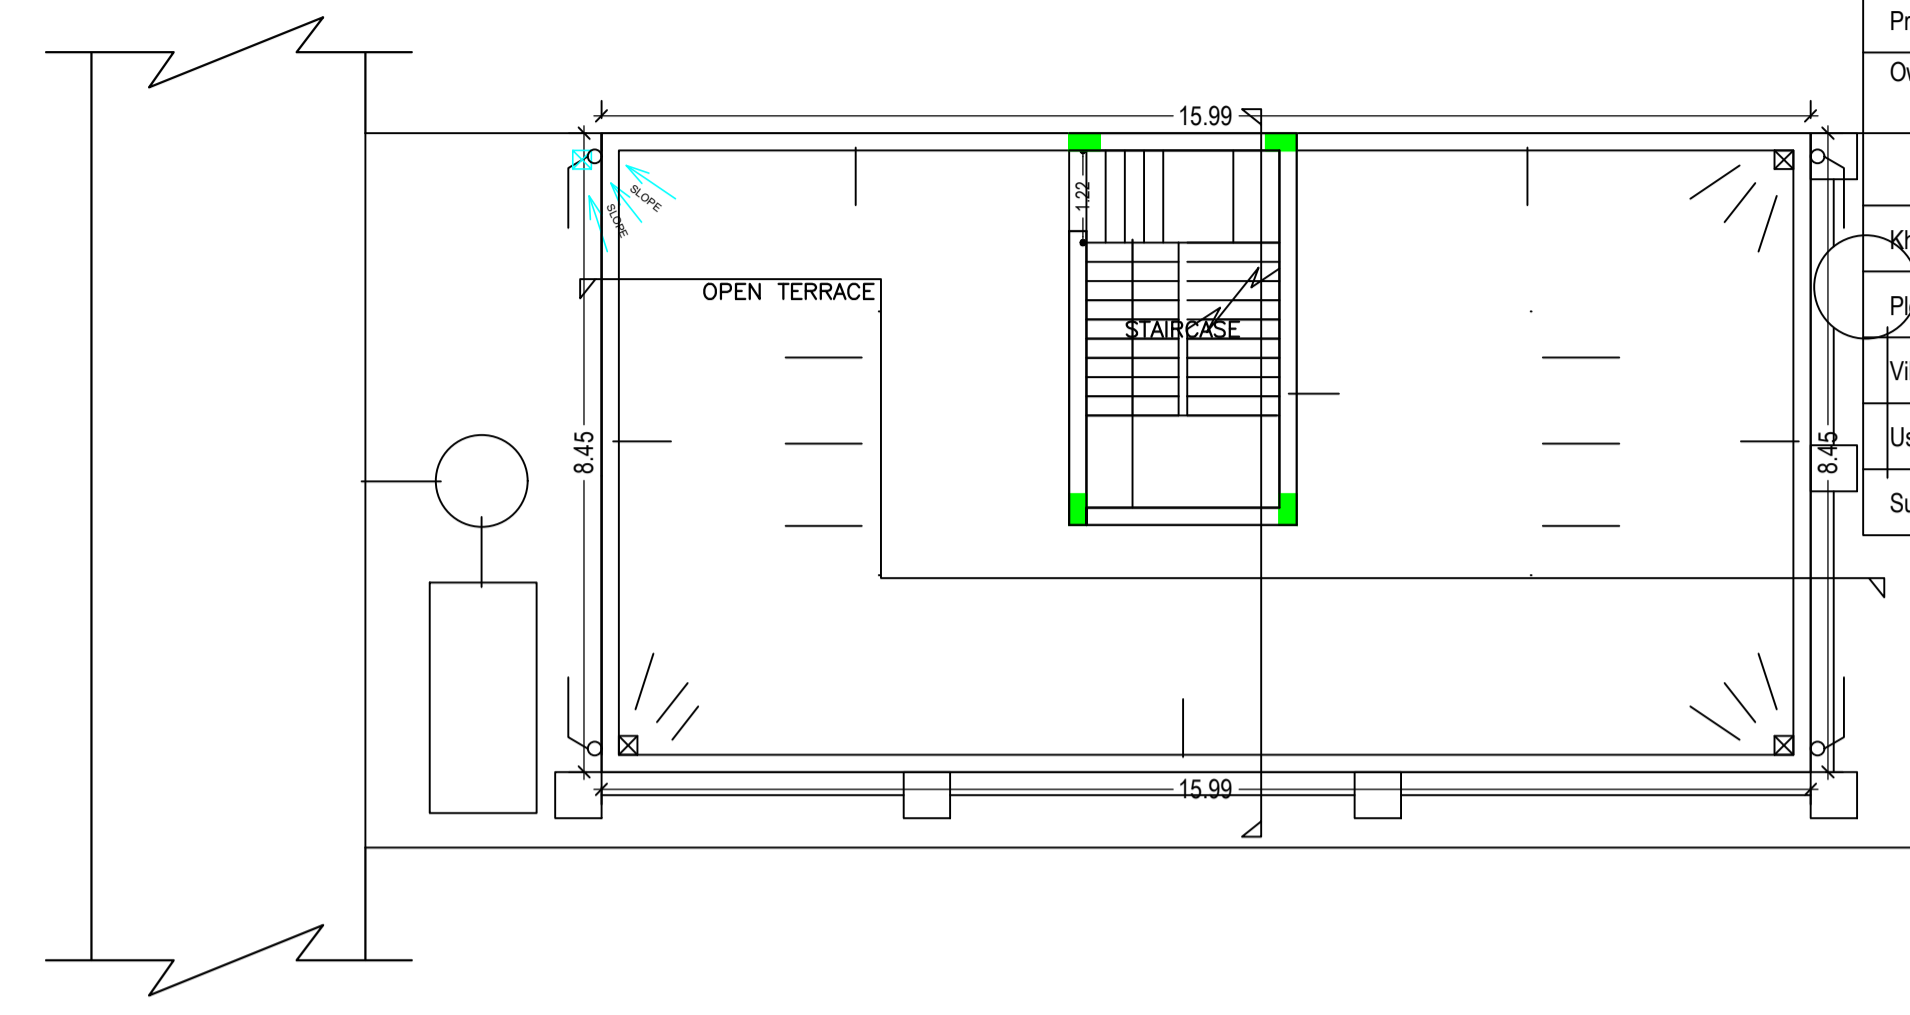
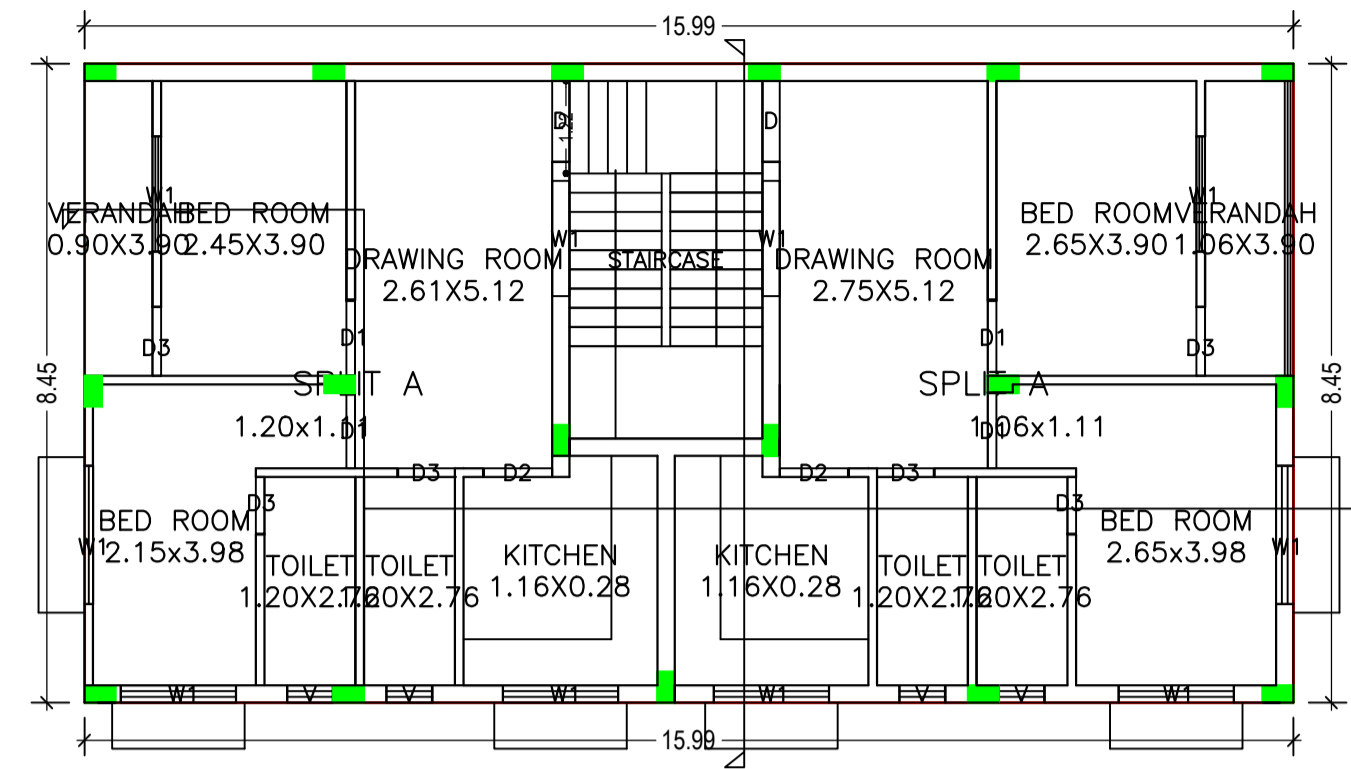


Proposal Basic Information	
Proposal File No.	MNAC/BP/0051/W08/2018
Owner Name	Md. Suleman
Khata No	1086
Plot No	321
Village Name	Pardih
Use	Residential
SubUse	Bungalow/ Dwelling / Non Apartment

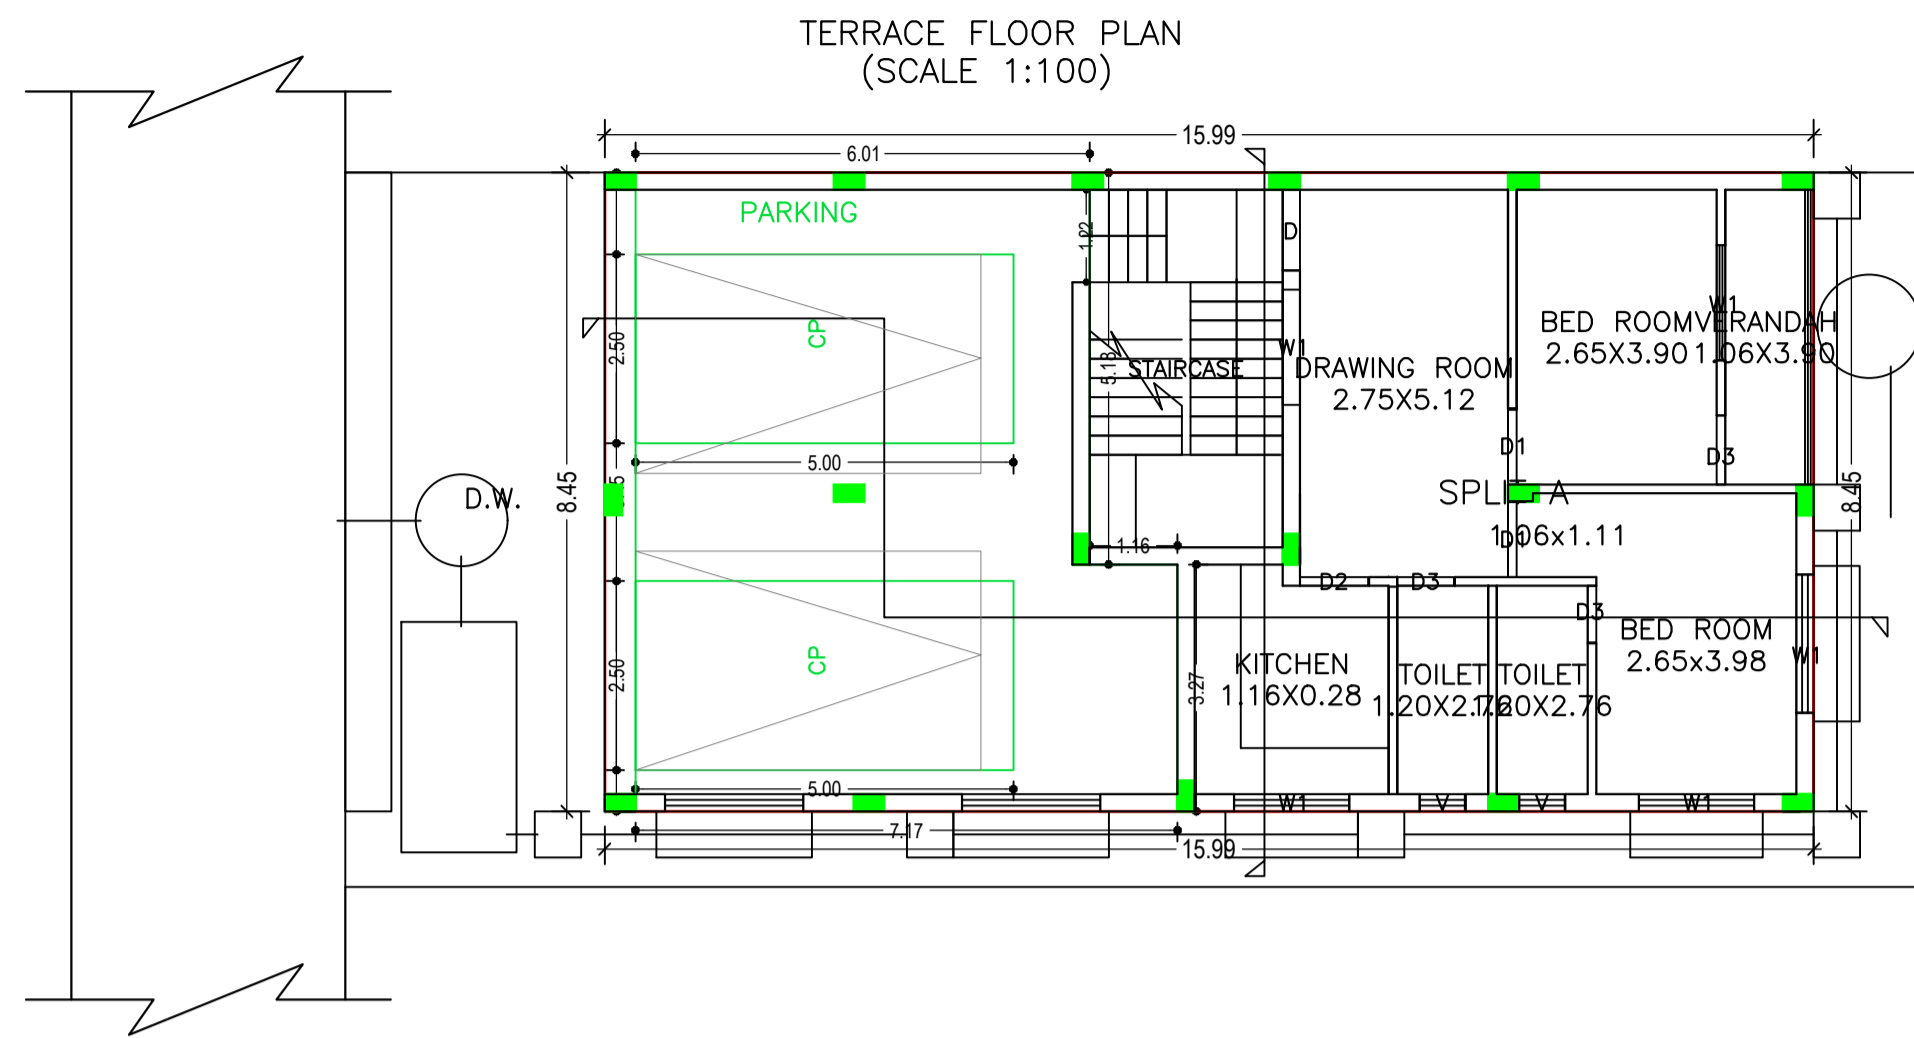

GROUND FLOOR PLAN (Proposed) (SCALE 1:100)

TYPICAL - 1& 2 FLOOR PLAN (Proposed) (SCALE 1:100)

TERRACE FLOOR PLAN (SCALE 1:100)

Building :A (RESIDENTIAL)

Floor Name	Total Built Up Area (Sq.mt.)				
	Resi.				
Ground Floor	135.12	135.12	135.12	135.12	01
First Floor	135.12	135.12	135.12	135.12	
Second Floor	135.12	135.12		135.12	
Terrace Floor			0.00	0.00	00
Total :	405.36	405.36	405.36	405.36	01
Total Number of Same Buildings :	1				
Total :	405.36	405.36	405.36	405.36	01

SCHEDULE OF DOOR:

BUILDING NAME	NAME	LENGTH	HEIGHT	NOS
A (RESIDENTIAL)	D3	0.90	2.10	10
A (RESIDENTIAL)	D3	0.91	2.10	05
A (RESIDENTIAL)	D1	1.00	2.10	10
A (RESIDENTIAL)	D	1.07	2.10	05

SCHEDULE OF WINDOW/VENTILATION:

BUILDING NAME	NAME	LENGTH	HEIGHT	NOS
A (RESIDENTIAL)	V	0.60	0.60	10
A (RESIDENTIAL)	W1	1.52	1.20	20
A (RESIDENTIAL)	W1	1.83	1.20	05












UnitBUA Table for Building :A (RESIDENTIAL)

FLOOR	Name	UnitBUA Type	UnitBUA Area	Carpet Area	No. of Rooms	No. of Tenement
GROUND FLOOR PLAN	SPLIT A	FLAT	279.17	275.63	7	1
TYPICAL - 1& 2 FLOOR PLAN	SPLIT A	FLAT	0.00	0.00	7	0
Total	-	-	279.17	275.63	35	1

LTP NAME AND SIGNATURE	STRUCTURAL ENG'S NAME AND SIGNATURE	BUILDER NAME AND SIGNATURE	DIGITAL SIGNATURE
L K Suman MNAC/ENG/0008/2016			

Proposal Basic Information




Proposal File No.	MNAC/BP/0051/W08/2018
Owner Name	Md. Suleman
Khata No	1086
Plot No	321
Village Name	Pardih
Use	Residential
SubUse	Bungalow/ Dwelling / Non Apartment

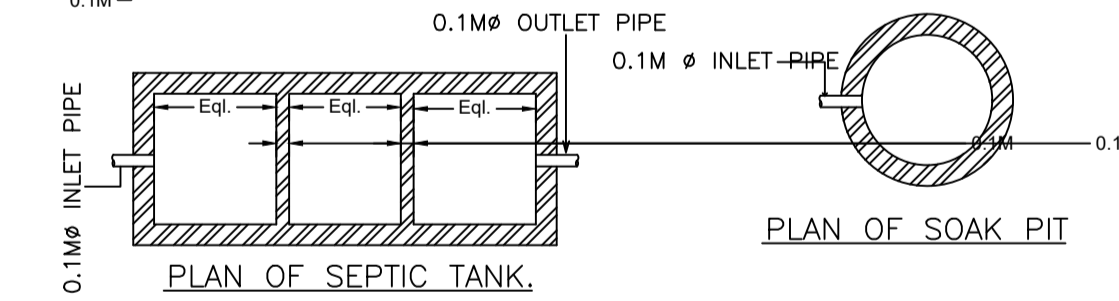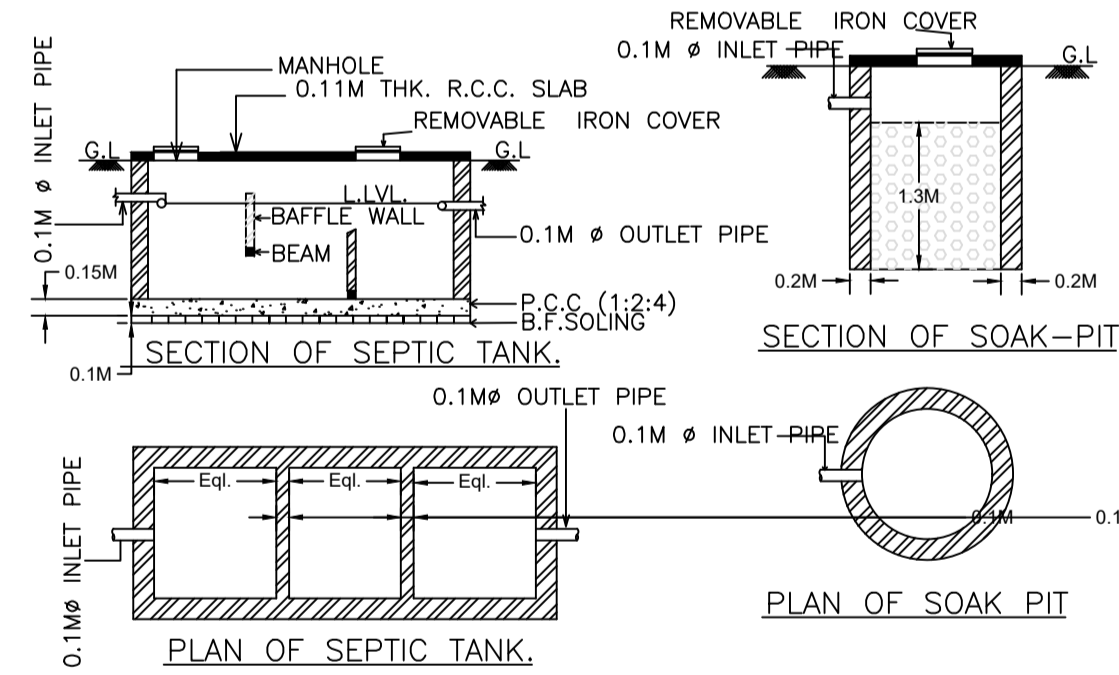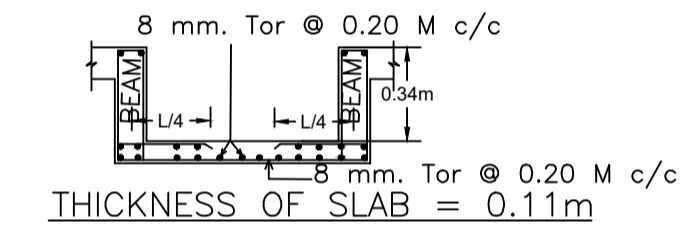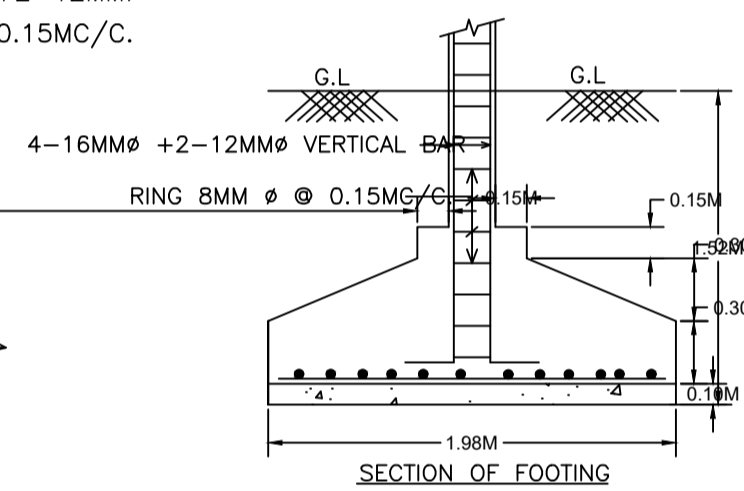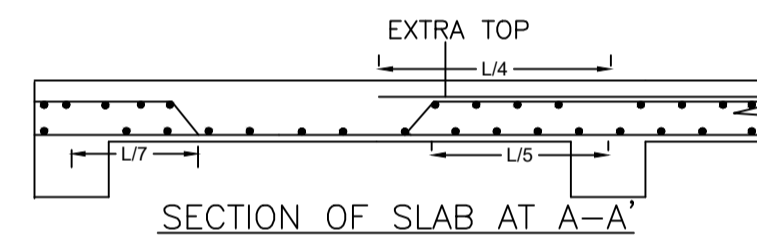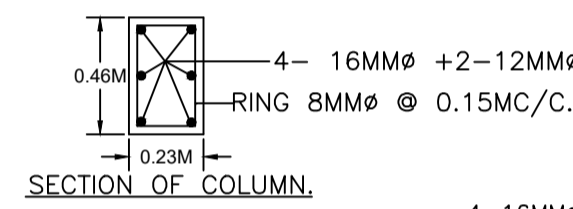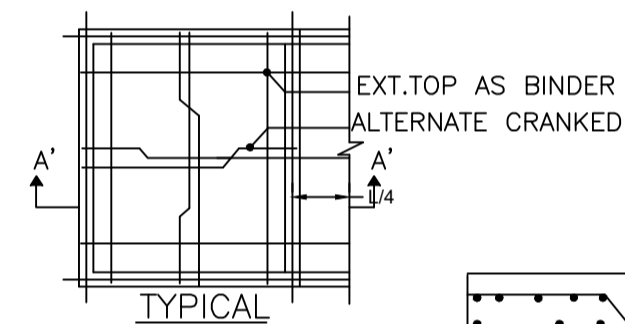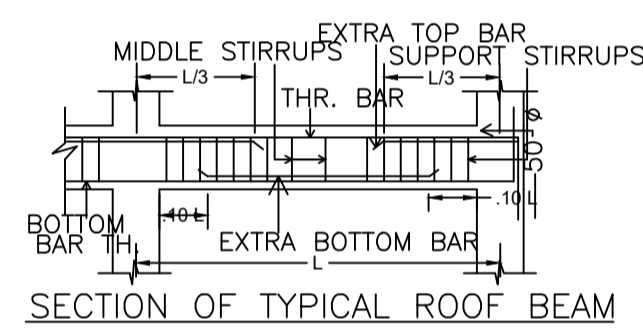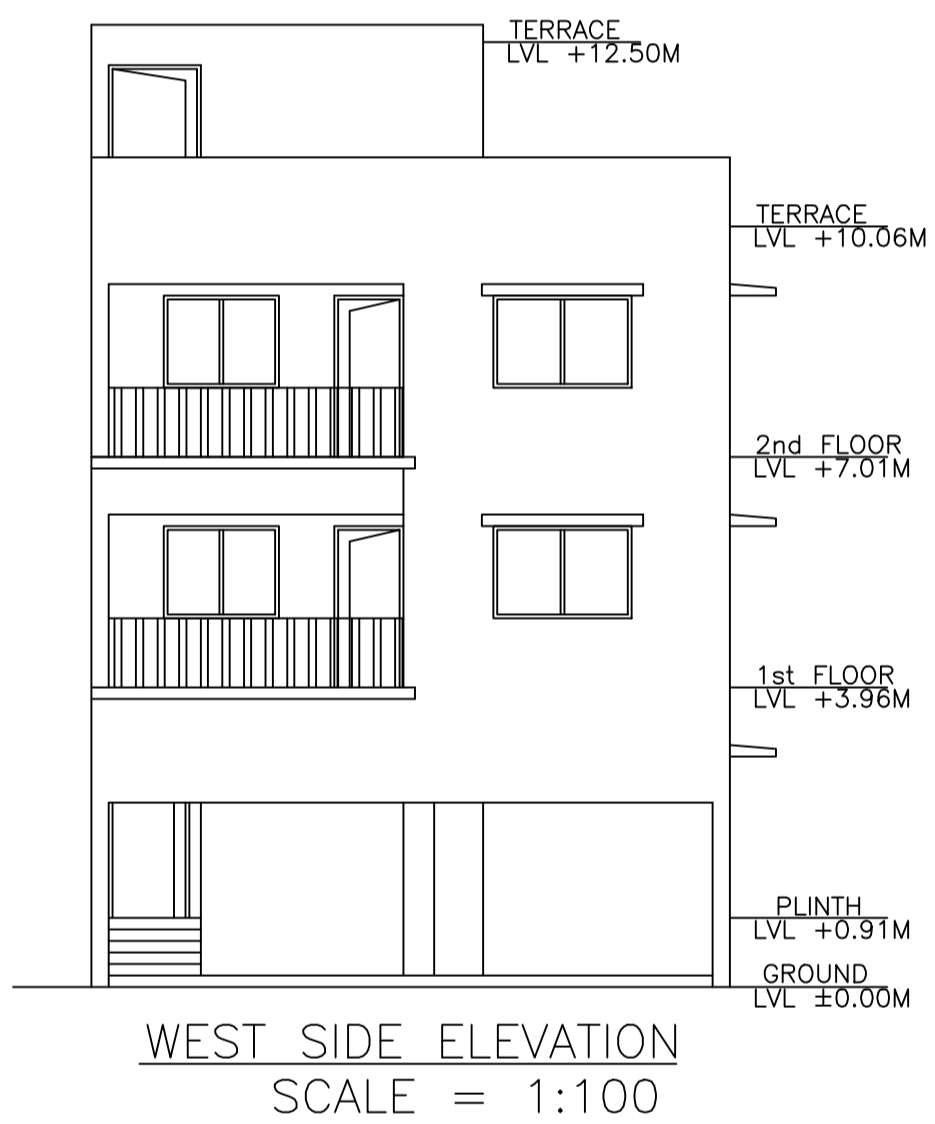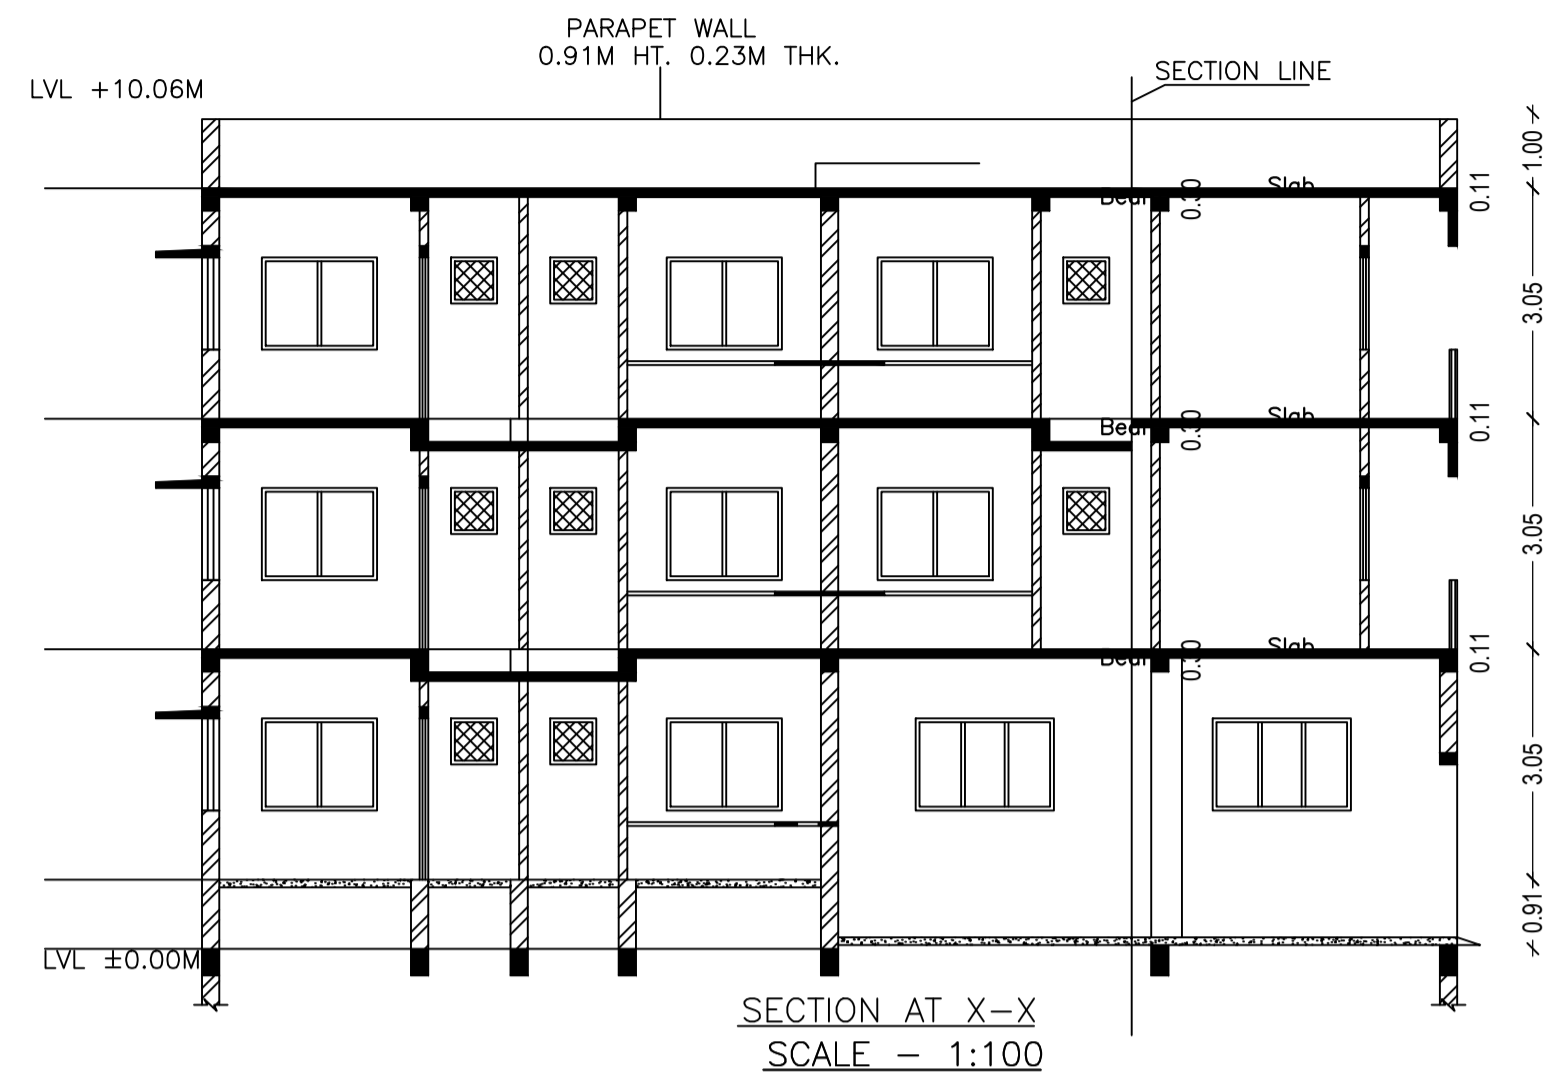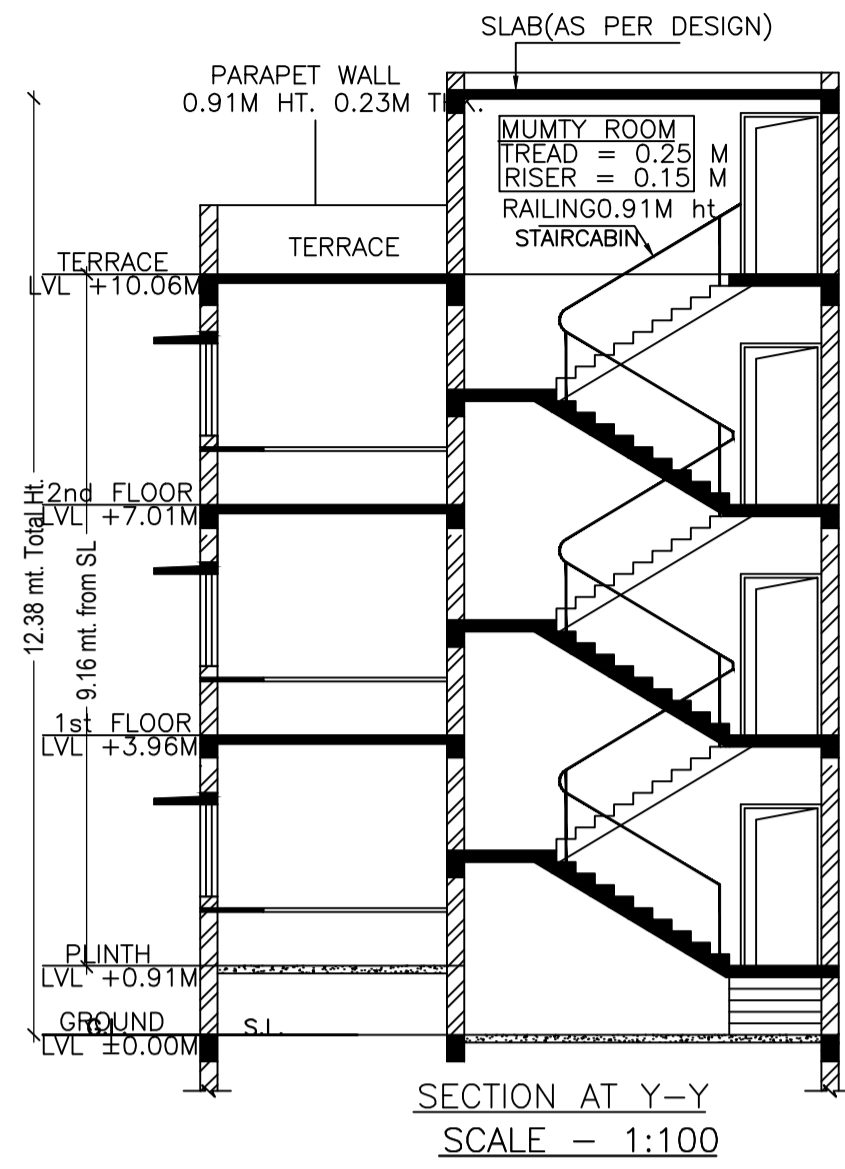

LTP NAME AND SIGNATURE	STRUCTURAL ENG'S NAME AND SIGNATURE	BUILDER NAME AND SIGNATURE	DIGITAL SIGNATURE
L K Suman MNAC/ENG/0008/2016			

Proposal Basic Information

Proposal File No.	MNAC/BP/0051/W08/2018
Owner Name	Md. Suleman
Khata No	1086
Plot No	321
Village Name	Pardih
Use	Residential
SubUse	Bungalow/ Dwelling / Non Apartment

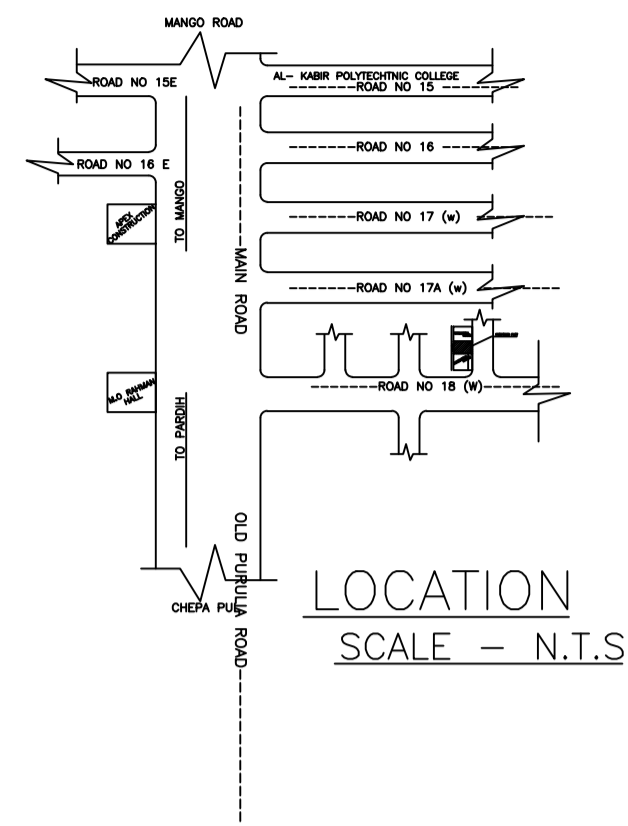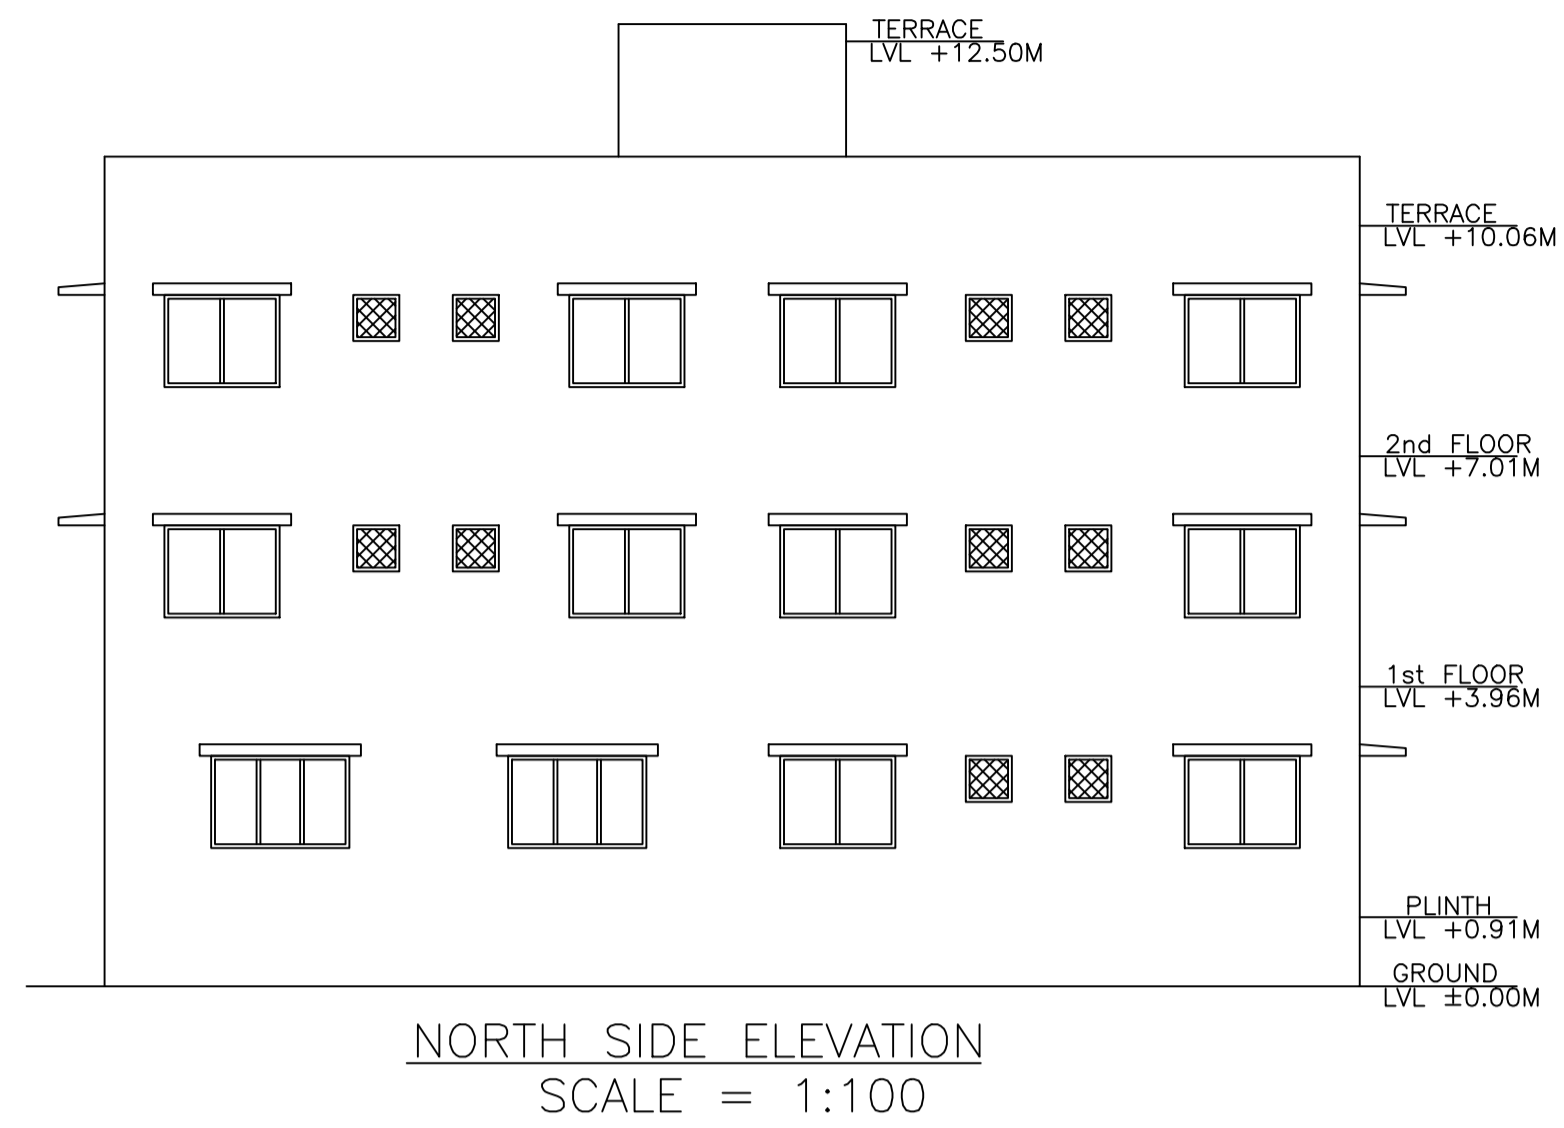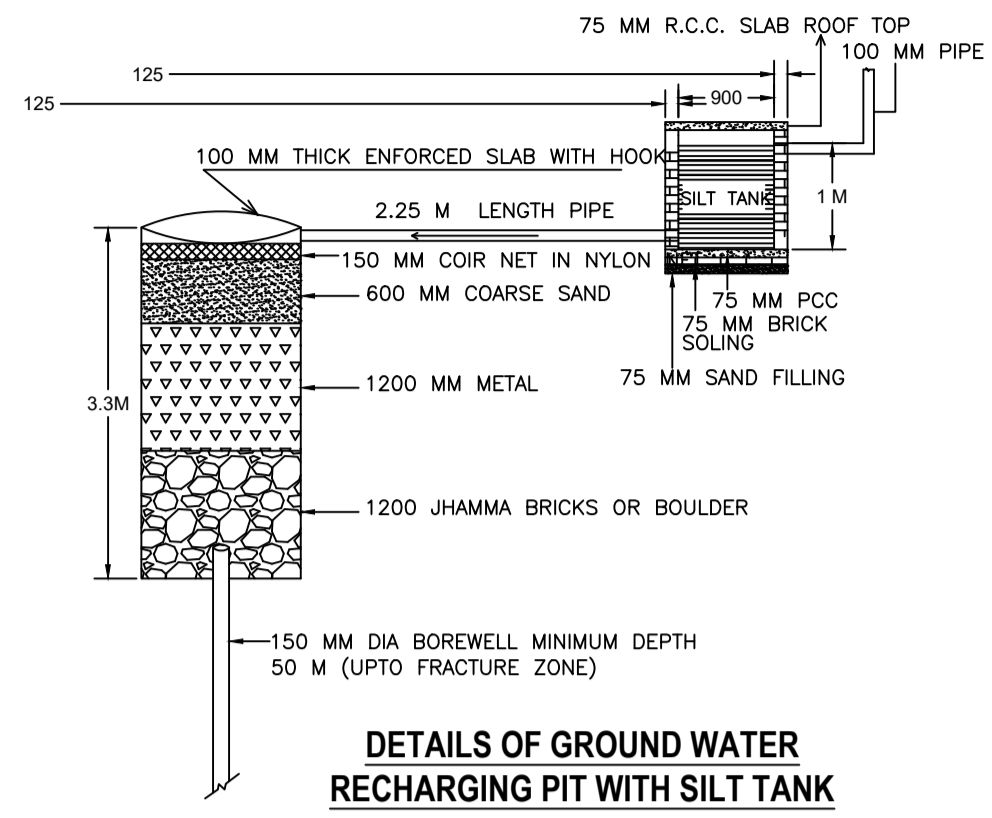

LTP NAME AND SIGNATURE	STRUCTURAL ENG'S NAME AND SIGNATURE	BUILDER NAME AND SIGNATURE	DIGITAL SIGNATURE
L K Suman MNAC/ENG/0008/2016			