



RAIN WATER STORAGE TANK DETAIL

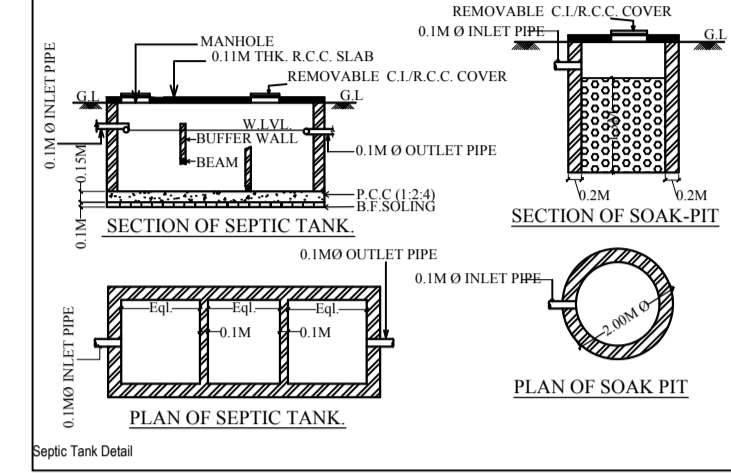

SEPTIC TANK DETAIL

NOTIFICATION	DISCRPTION
	INSPECTION CHAMBER
	RECHARGE PIT
	RAIN WATER PIPE
	OVERFLOW OUTLET FOR RECHARGE PIT
	OVERFLOW OUTLET FOR SEPTIC TANK
	SOAK PIT
	DRAIN PIPELINE LAYOUT

SCHEDULE FOR DRAINAGE PLAN

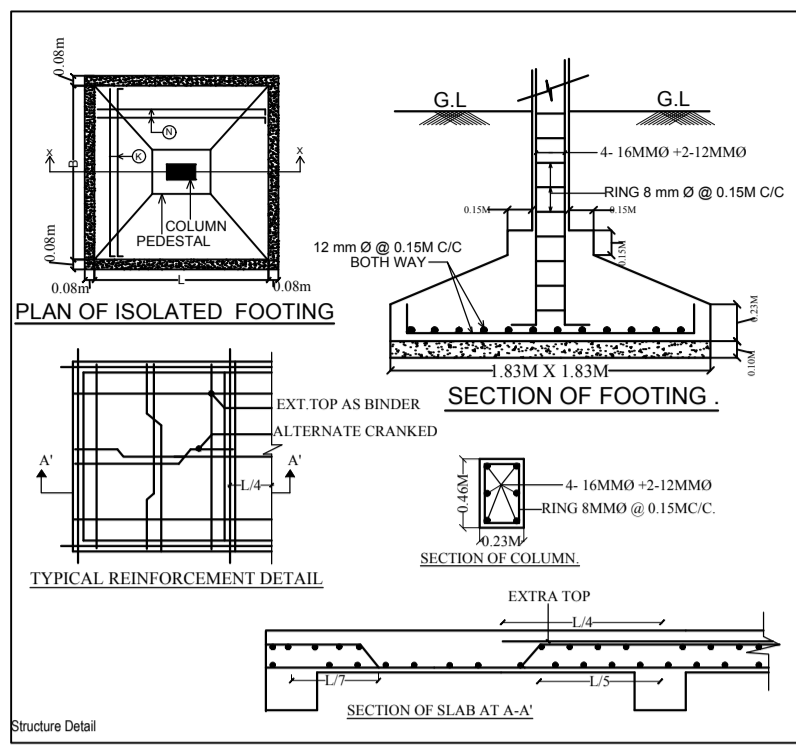

TYPICAL REINFORCEMENT DETAIL




Structure Detail


SCHEDULE OF DOOR & WINDOW				
TYPE	WIDTH	HT.	SILL	DESCRIPTION
D	1.07	2.13	0	WOODEN FLUSH DOOR
D1	0.99	2.13	0	WOODEN FLUSH DOOR
D2	0.76	2.13	0	WOODEN FLUSH DOOR
W	1.52	1.52	0.61	GLAZED WINDOW
W1	1.22	1.52	0.61	GLAZED WINDOW
W2	0.91	1.52	0.61	GLAZED WINDOW
V	0.76	0.76	1.52	GLAZED VENTILATOR

COLCULATION FOR WATER TANK  
CONSIDERING FOR 15 PERSONS = 15 X 135 = 2025 LTS.  
[APROVIDED = 5,000 LTS.]


COLCULATION FOR SEPTIC TANK  
CONSIDERING FOR 15 PERSONS = 15 X 0.083 = 1.245 CUM  
[APROVIDED = 2.78X1.06X1.5 = 4.4202 CUM]

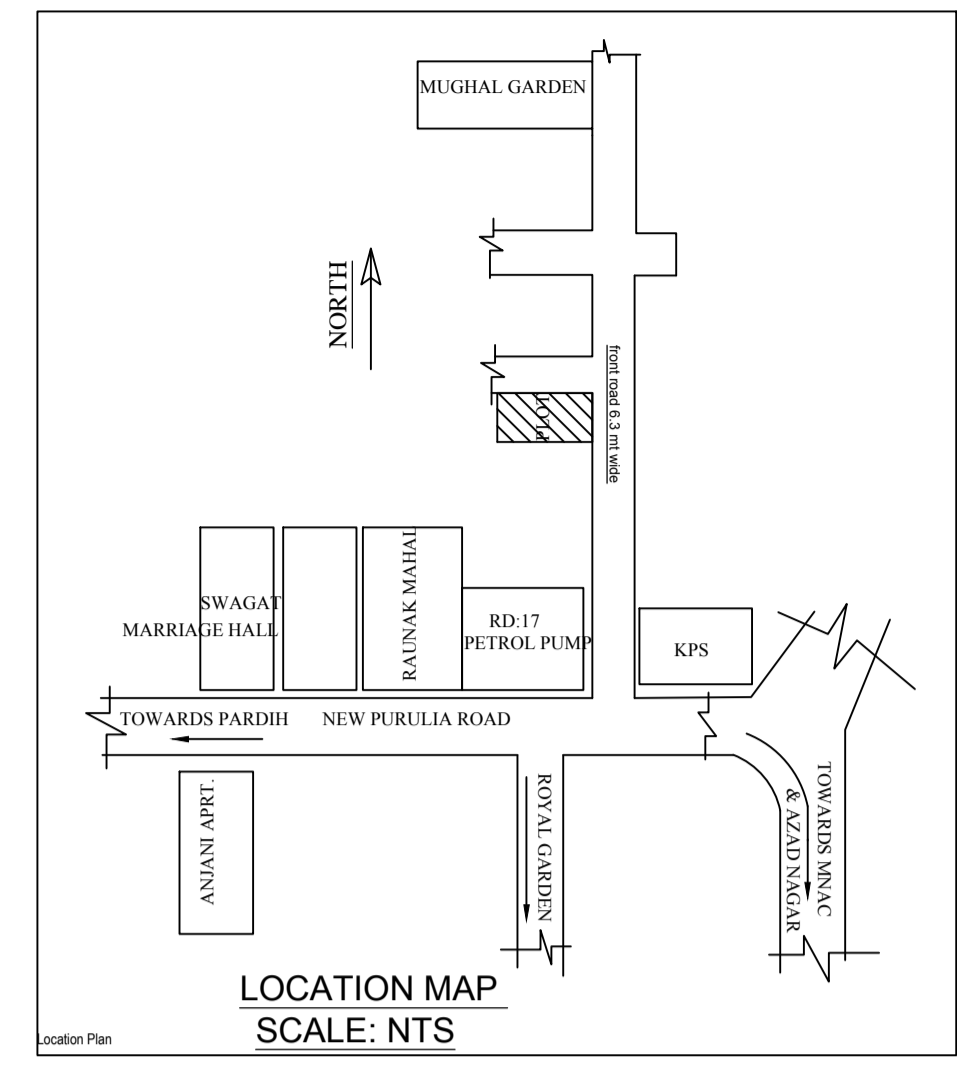


LOCATION MAP SCALE: NTS

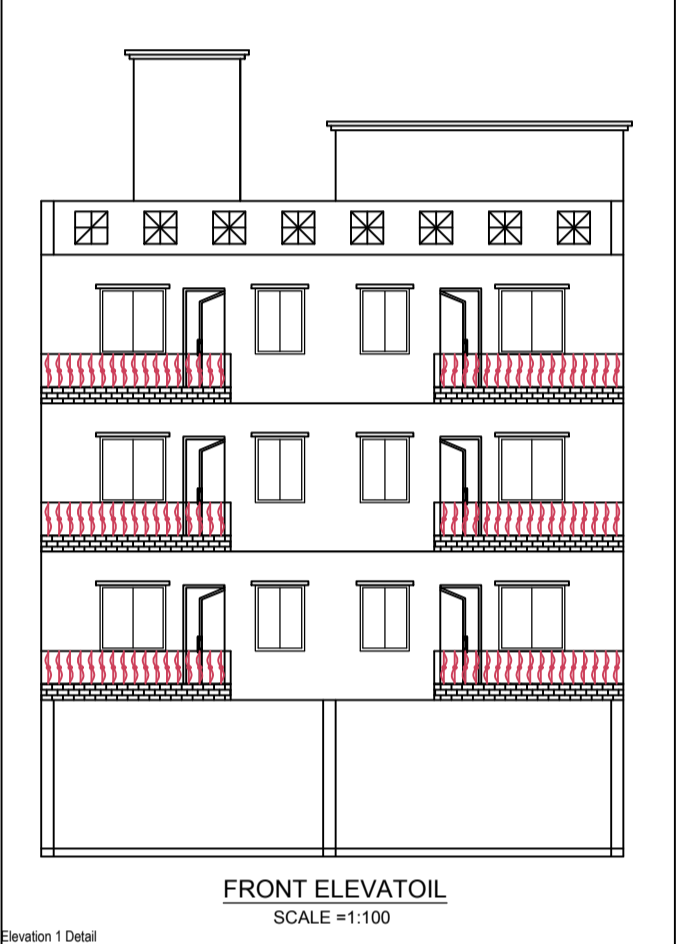


FRONT ELEVATION SCALE: 1:100

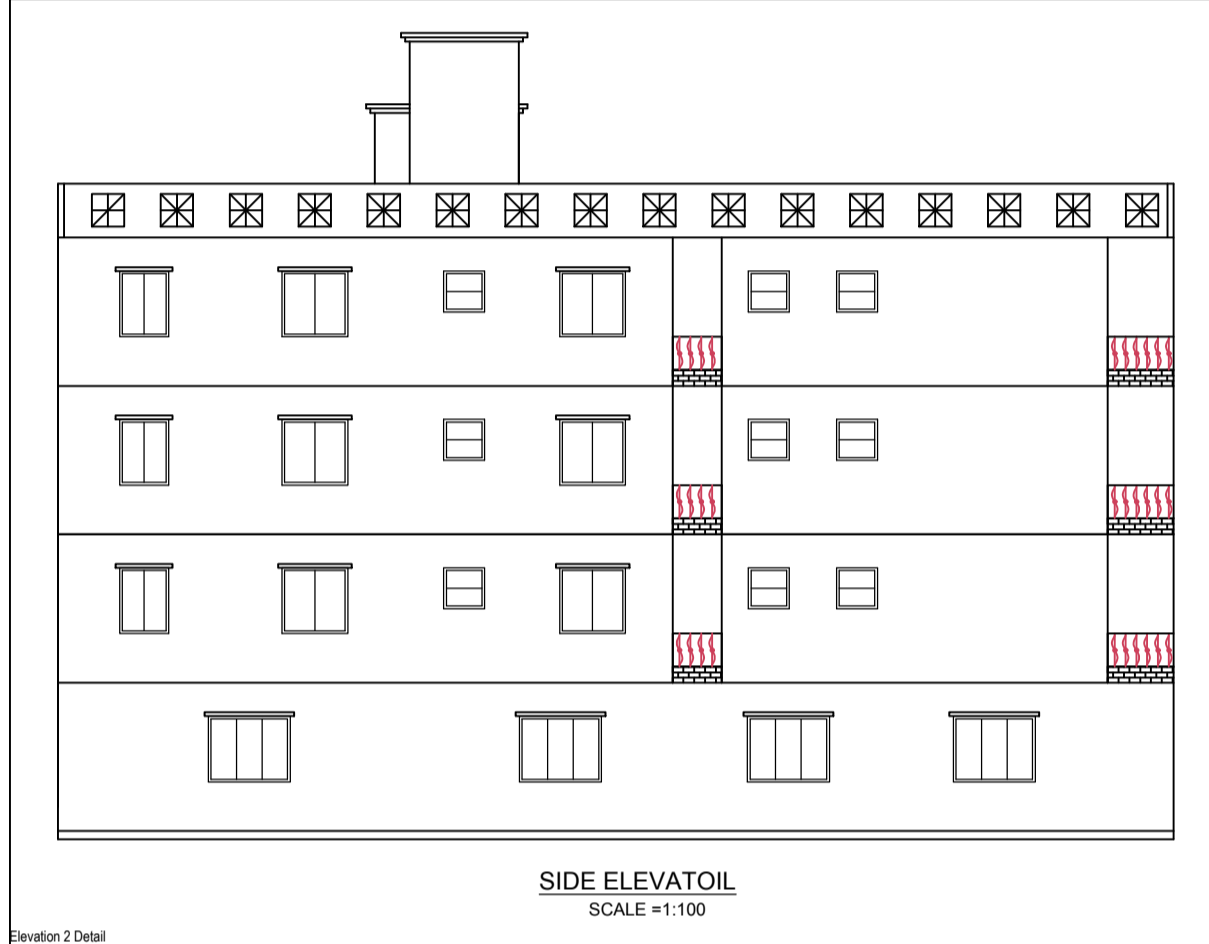


SIDE ELEVATION SCALE: 1:100

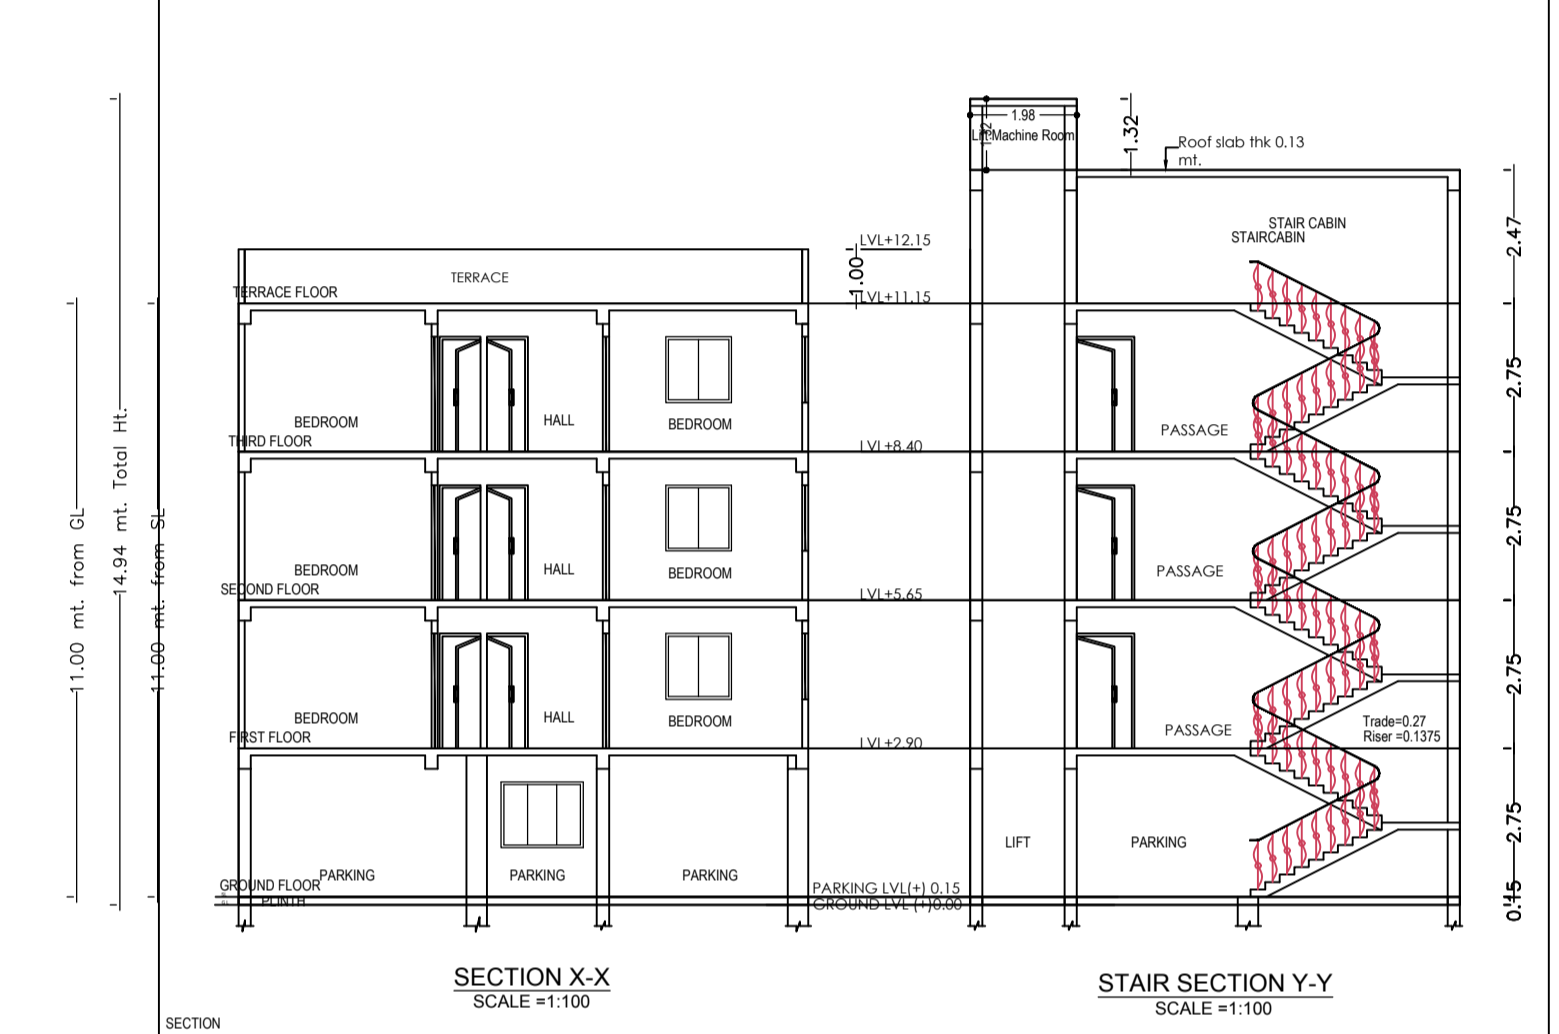


SECTION X-X SCALE: 1:100 STAIR SECTION Y-Y SCALE: 1:100

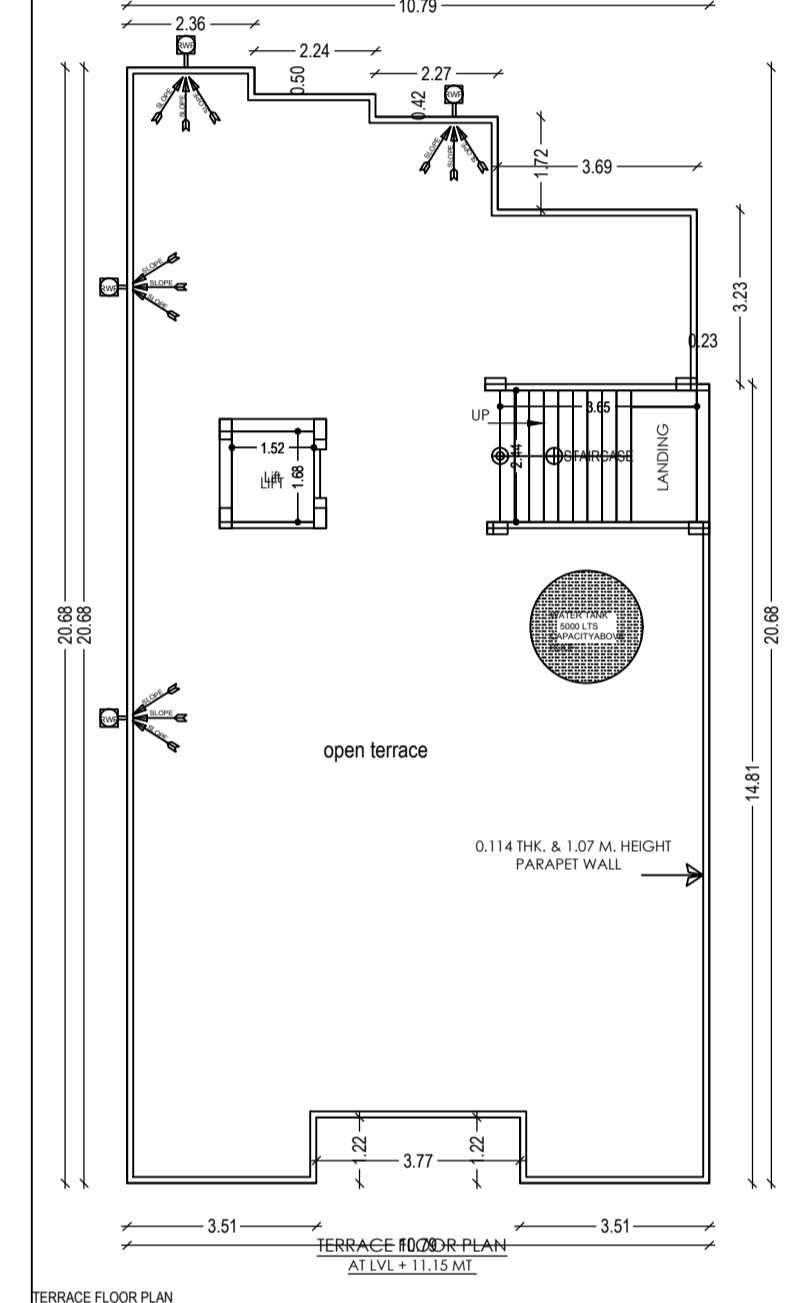


TERRACE FLOOR PLAN SCALE: 1:100

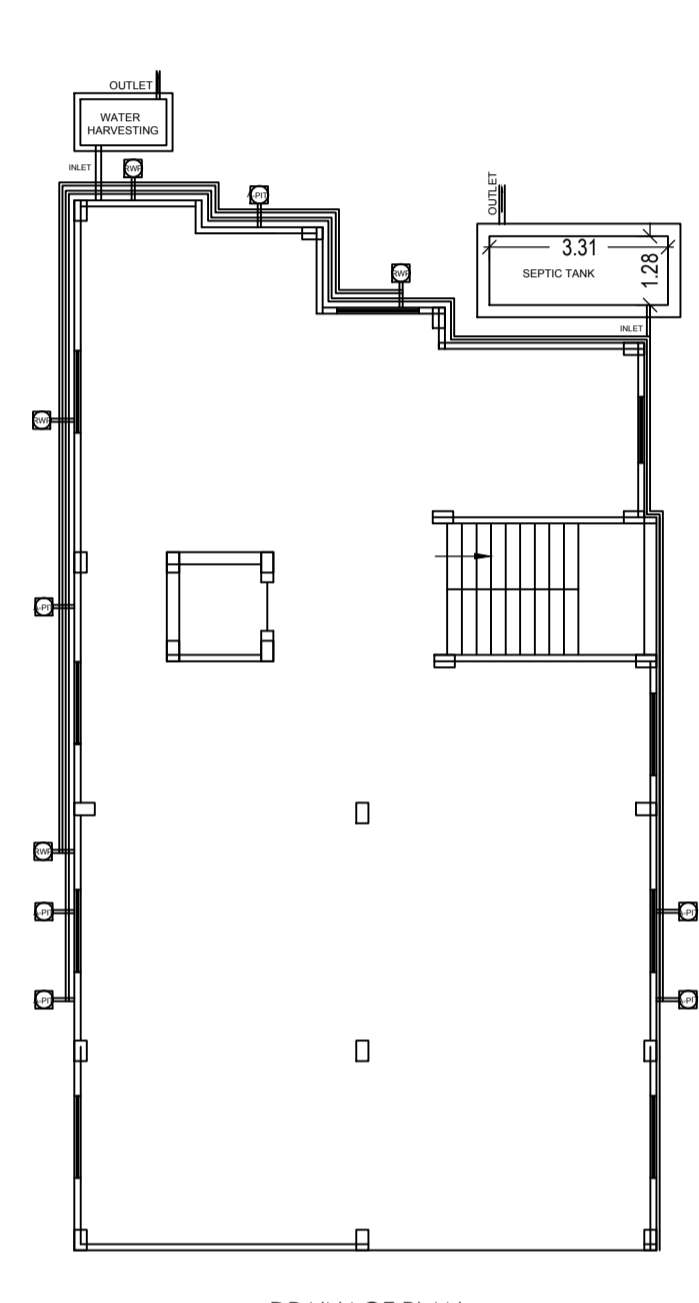


DRAINAGE PLAN SCALE: 1:100

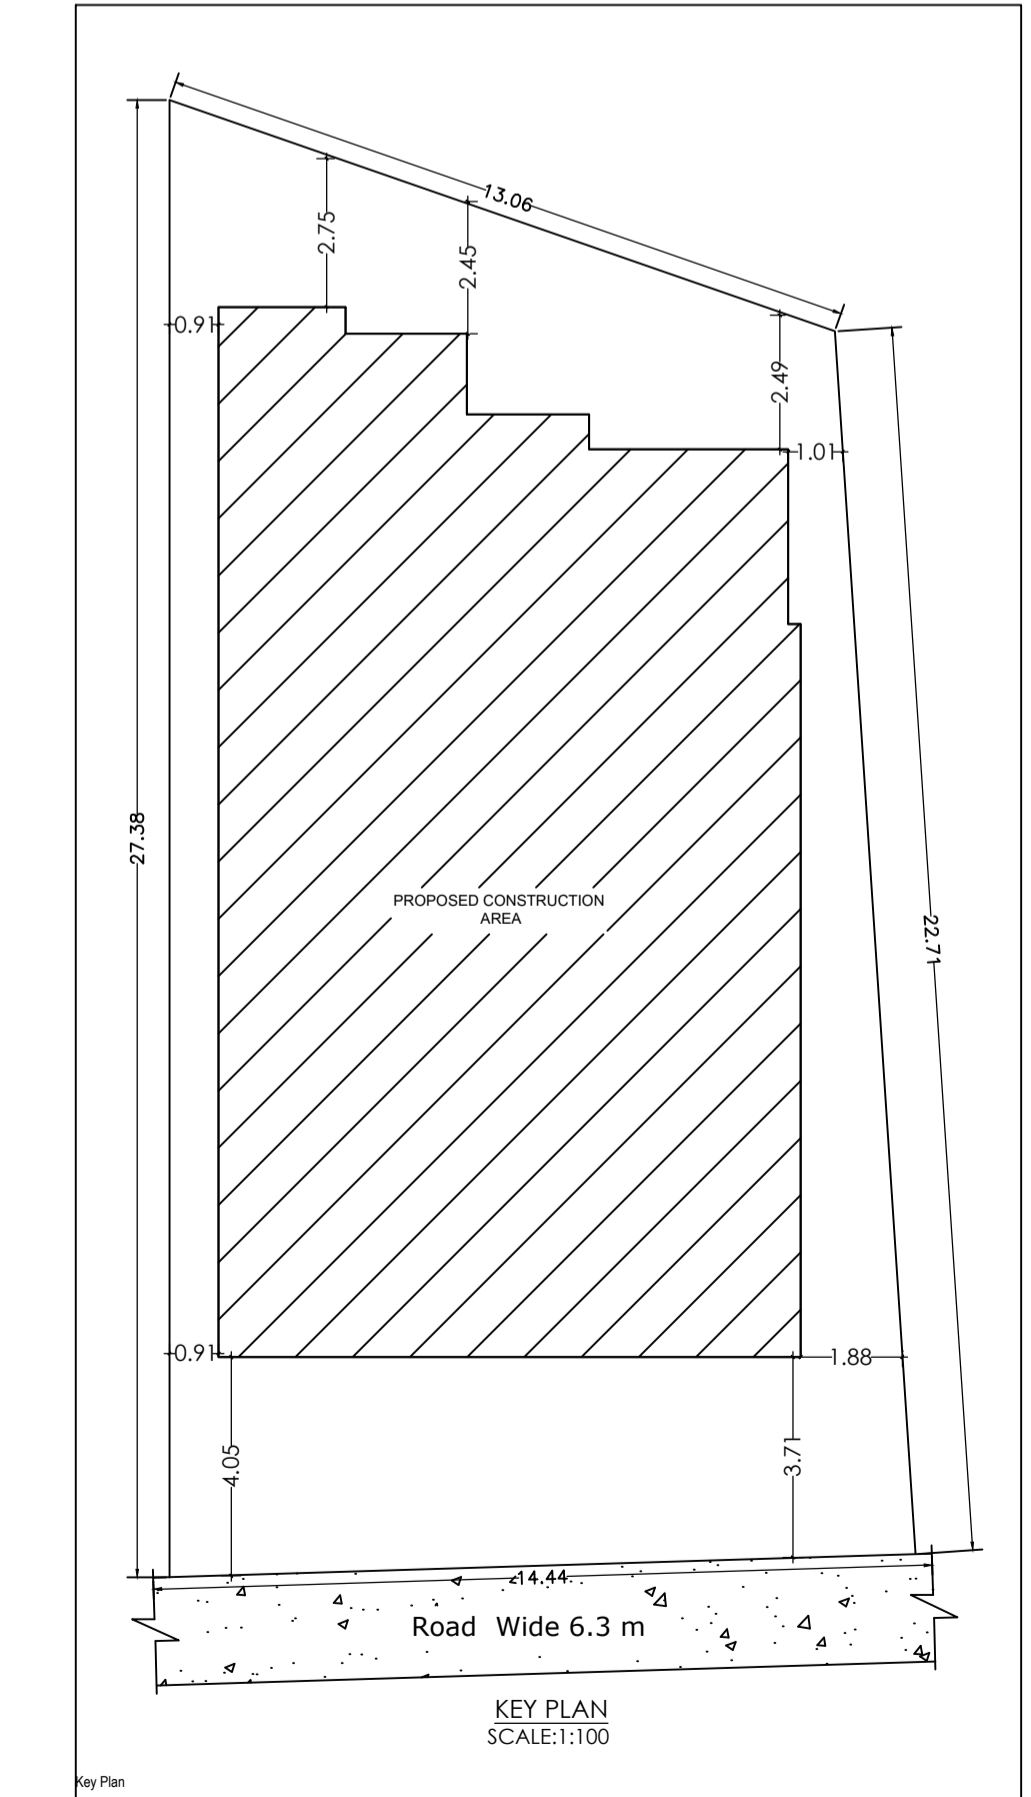


KEY PLAN SCALE: 1:100

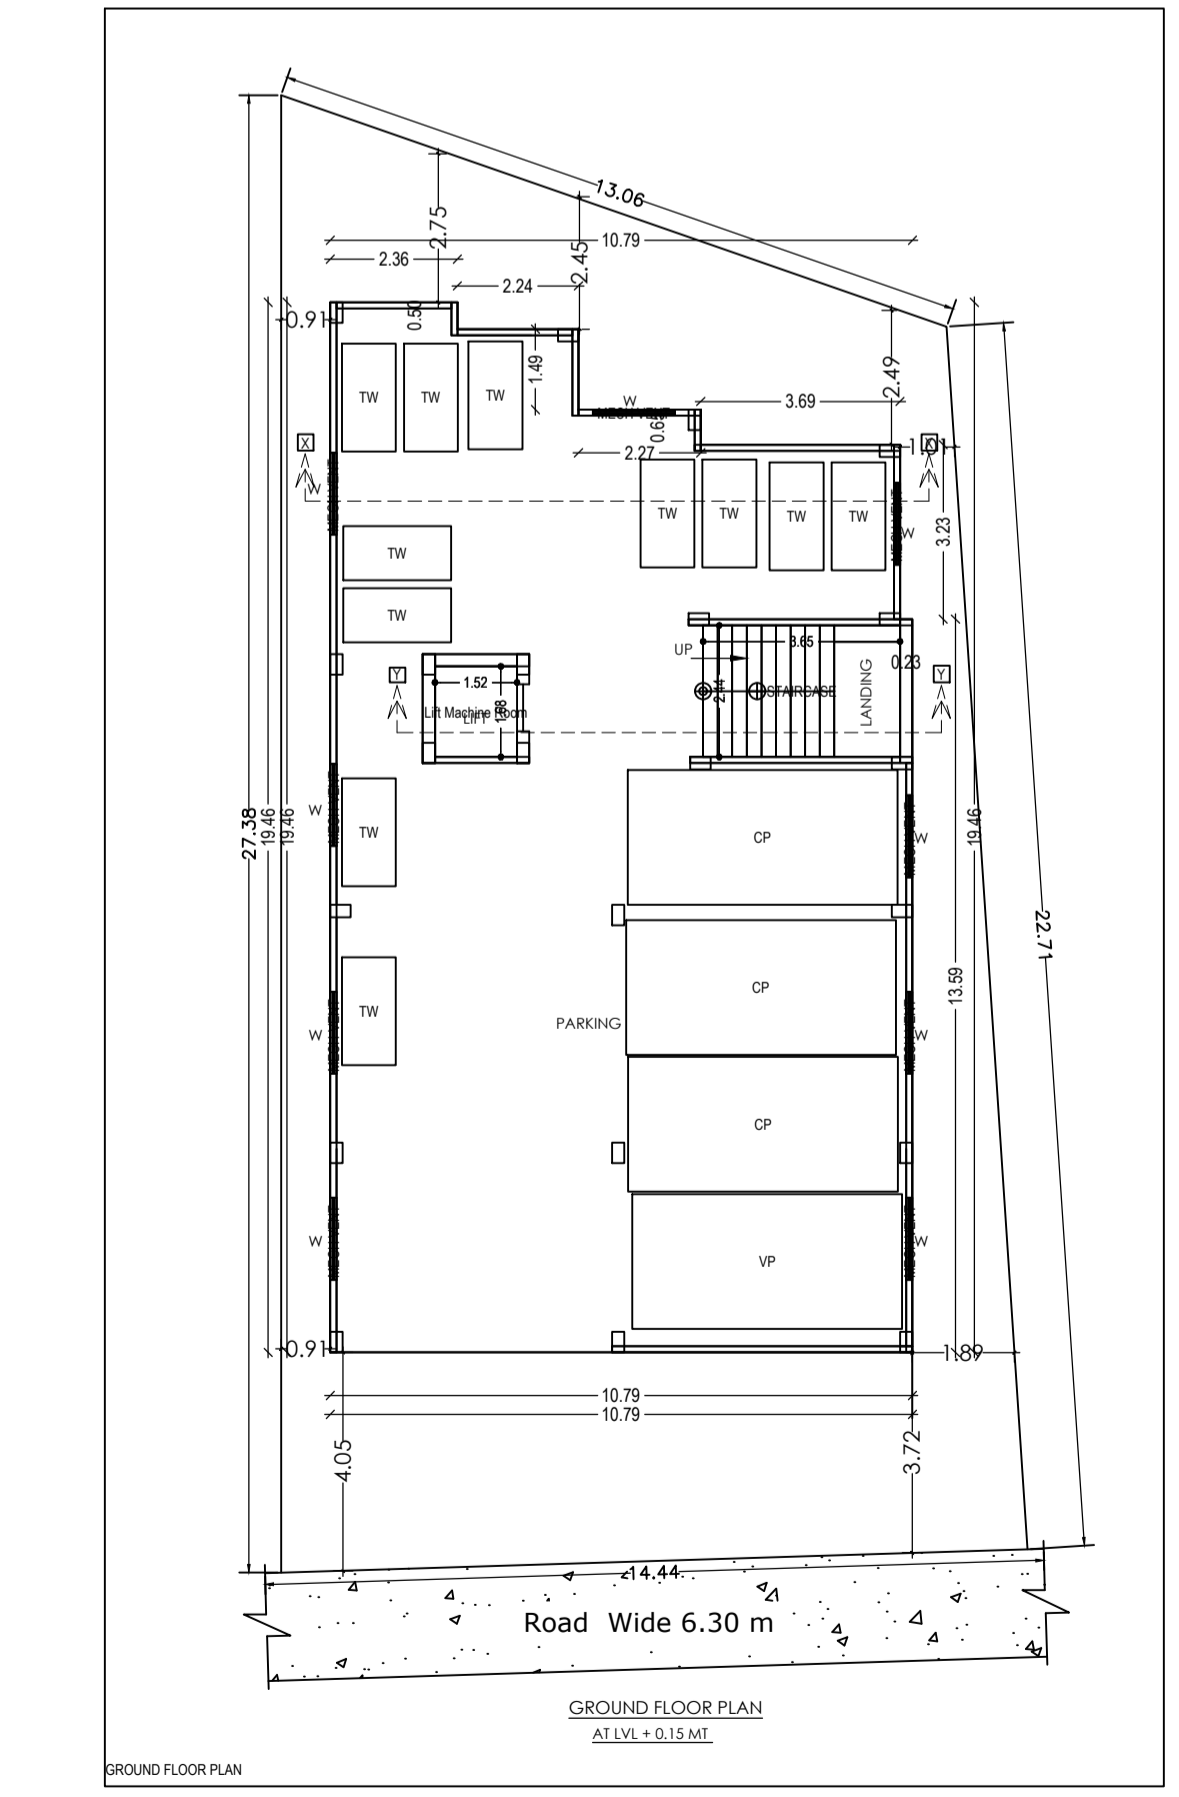


GROUND FLOOR PLAN SCALE: 1:100

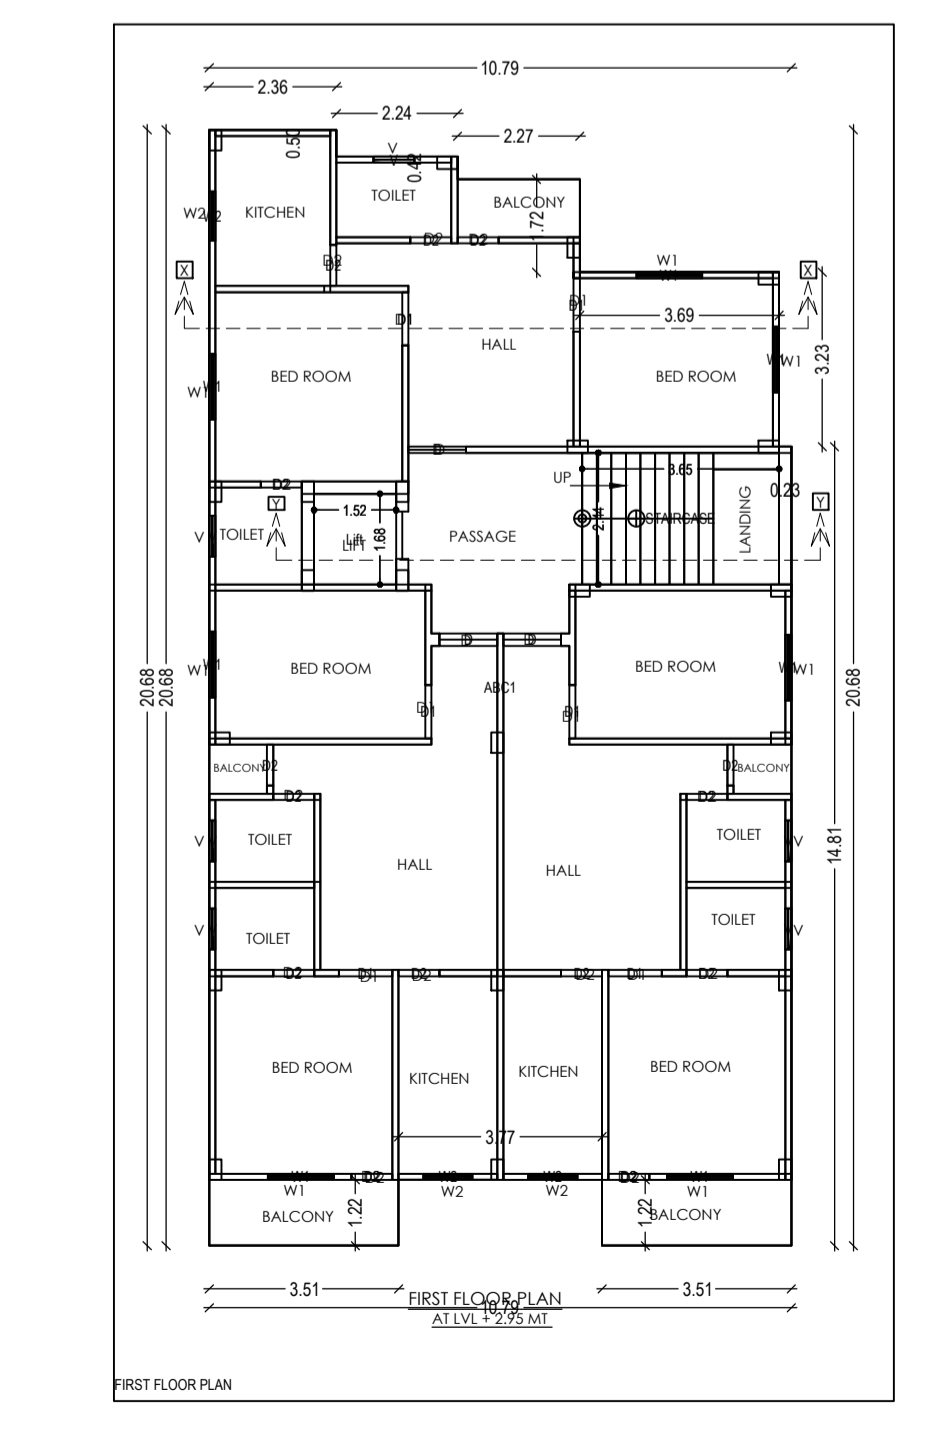

FIRST FLOOR PLAN SCALE: 1:100

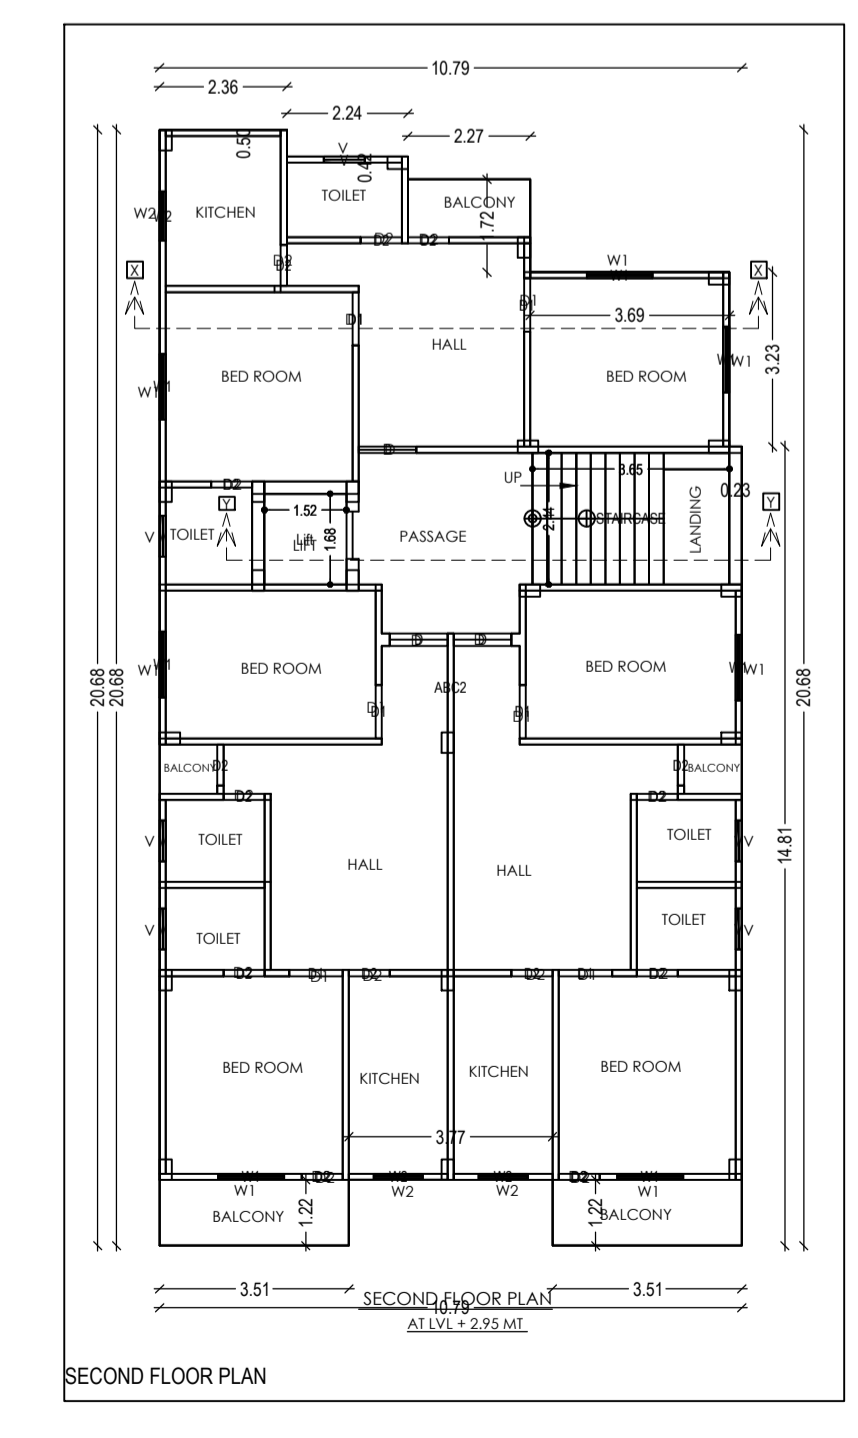

SECOND FLOOR PLAN SCALE: 1:100

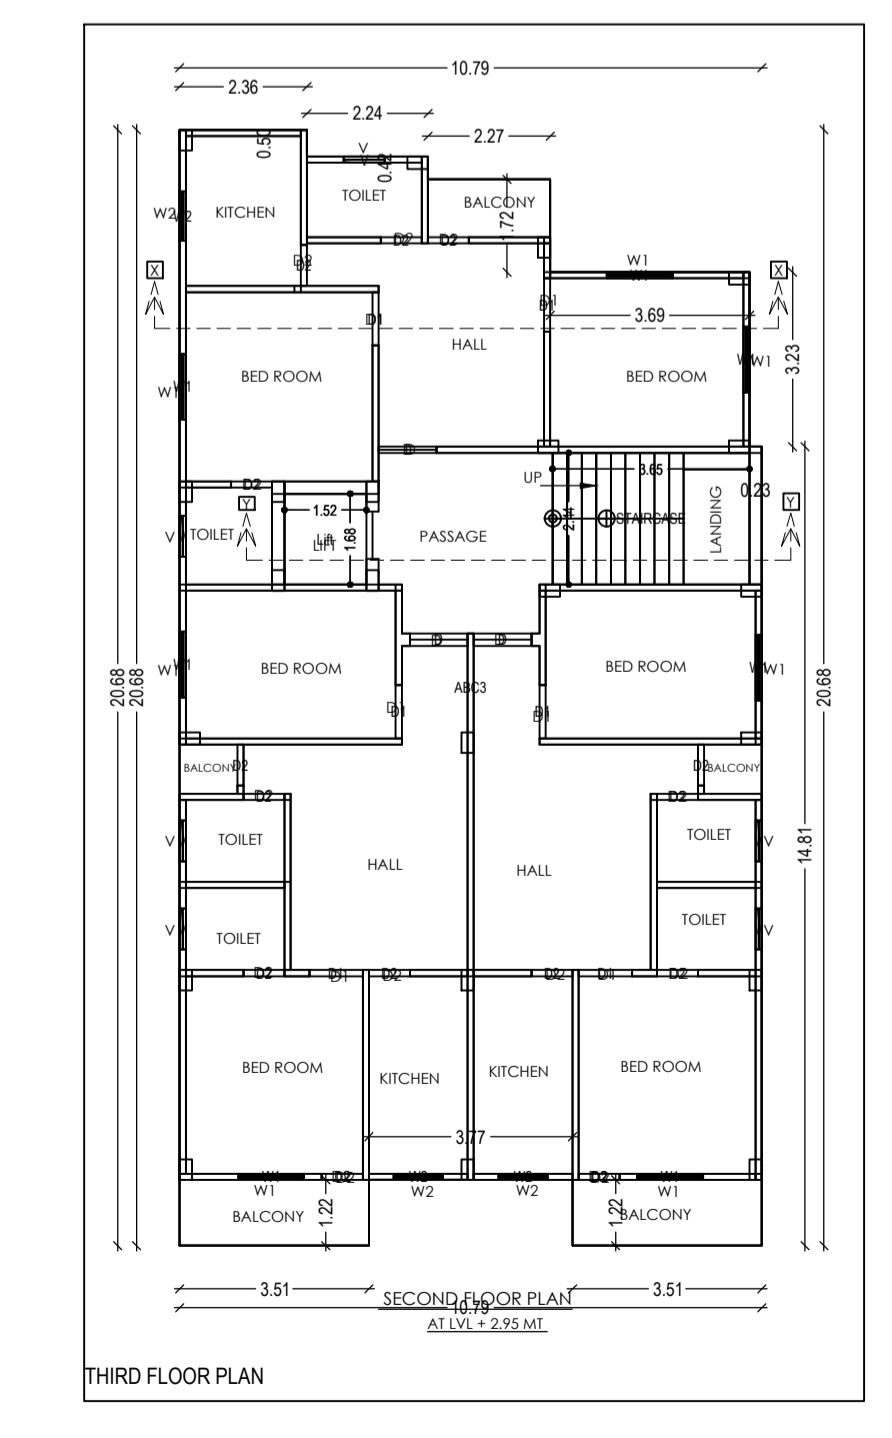

THIRD FLOOR PLAN SCALE: 1:100

PROPOSED RESIDENTIAL BUILDING PLAN FOR	
LAND OWNER	SIGNATURE
(1) MOHAMMAD AMANULLAH USMANI S/O: ABDUL SHAKOOR	
(2) SHAHID SHABIR S/O: SHABIR HUSSAIN	
(3) MOHAMMAD KHALID KHAN S/O: MOHAMMAD RAHMAT KHAN	
<b>DETAILS OF PLOT :-</b> PLOT NO:-607 KHATA NO :- 318 WARD NO :- 09 THANA NO:- 1641, P.S:- MANGO DISTRICT :- EAST SINGHBHUM, JHARKHAND	
<b>CONTENTS :-</b> * SITE PLAN * GROUND FLOOR PLAN * FIRST FLOOR PLAN * SECOND FLOOR PLAN * DRAINAGE PLAN * GROUND COVERAGE * CALCULATION * F.A.R. CALCULATION	
* TERRACE PLAN * FRONT ELEVATION * SIDE ELEVATION * SECTION "X-X" * SECTION "Y-Y" * LOCATION MAP * PART MOUZA PLAN	
PLANNER	SH. NO 1/1