

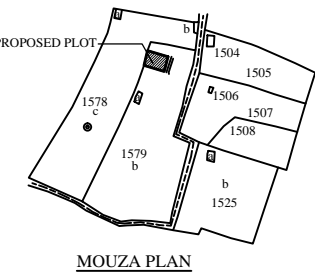
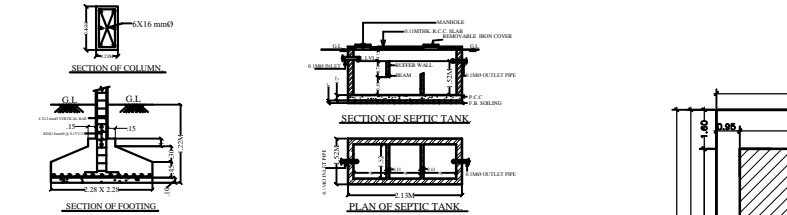



RAIN WATER HARVESTING PLAN
SCALE: 1:100

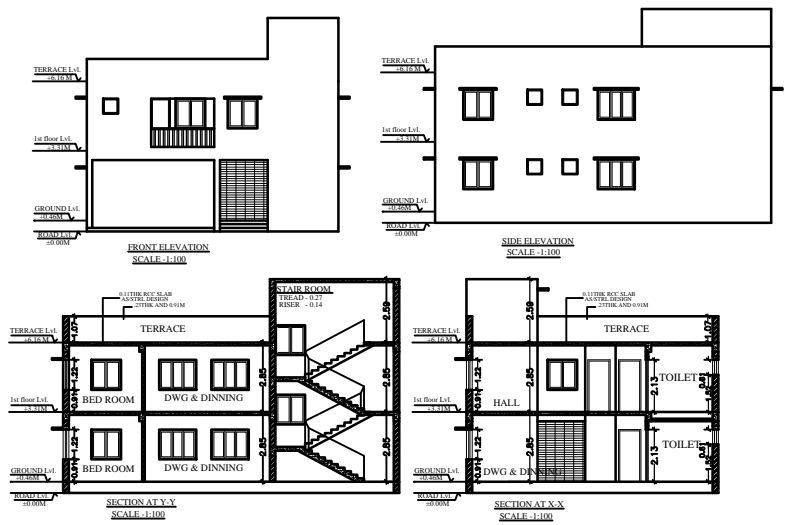

MOUZA PLAN

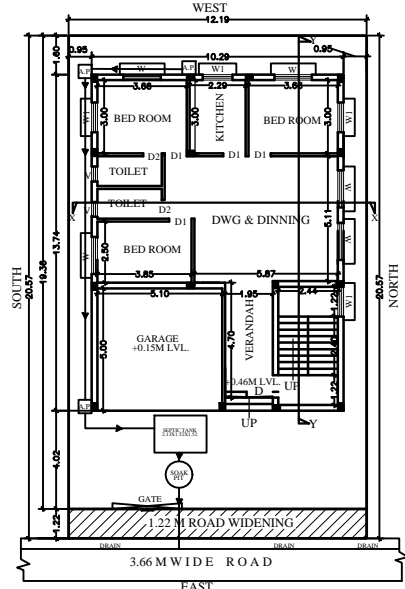


GROUND FLOOR PLAN SHOWING DRAINAGE
SCALE: 1:100

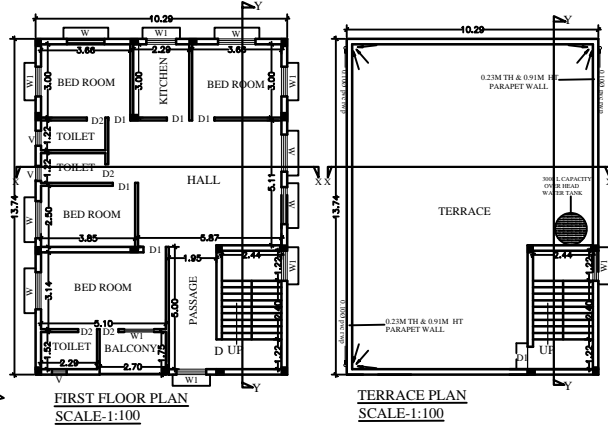


FIRST FLOOR PLAN
SCALE: 1:100

TERRACE PLAN
SCALE: 1:100

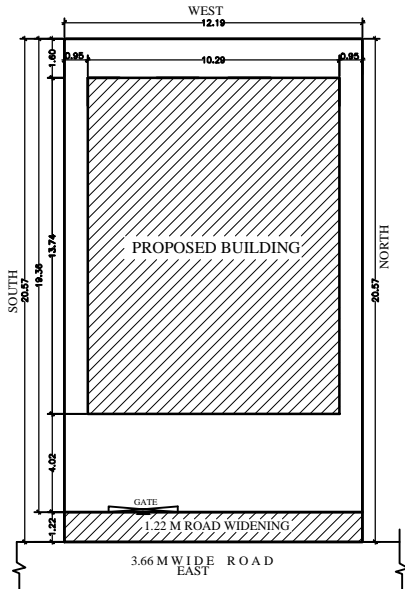

SITE PLAN
SCALE: 1:100

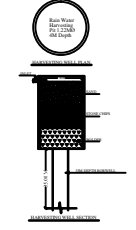

LEGEND

SYMBOL	DESCRIPTION
(Symbol)	PAVING BLOCKS/CONCRETE WALLS/ROOFING
(Symbol)	PANICLED SINGLE SHUTTER DOOR
(Symbol)	PANICLED DOUBLE SHUTTER DOOR
(Symbol)	PANICLED SINGLE SHUTTER DOOR
(Symbol)	PANICLED SINGLE SHUTTER DOOR
(Symbol)	GLAZED STEEL FRAMED WINDOW 2 SHUTTER
(Symbol)	GLAZED STEEL FRAMED WINDOW 2 SHUTTER

SEPTIC TANK CALCULATION

TOTAL NUMBER OF USER PERSON = 10
 10% EXTRA USER PERSON = 1
 SEPTIC TANK DESIGN FOR 11 USER PERSON
 VOLUME OF SEPTIC TANK = 4.00 M³ X 1.1 = 4.40 CU M
 SIZE OF SEPTIC TANK = 2.10 M X 1.50 M X 1.35 M = 4.12 CU M

WATER TANK CALCULATION

WATER CONSUMPTION/HEAD/DAY = 135 LITRE
 TOTAL NUMBER OF USER PERSON = 10 NOS
 10% EXTRA USER PERSON = 1 NO
 WATER TANK DESIGN FOR 11 USER PERSON
 CAPACITY OF WATER TANK = 1485 LITRE = 1.48 CU M
 SIZE OF WATER TANK PROVIDED = 1.80 M X 1.50 M X 1.35 M = 3.64 CU M

WATER CONSUMPTION/HEAD/DAY

Particulars	Quantity	Per head	Total
Living Room	141.38 Sqm	141.38 Sqm	141.38 Sqm
Bed Room	141.38 Sqm	141.38 Sqm	141.38 Sqm
Kitchen	141.38 Sqm	141.38 Sqm	141.38 Sqm
TOILET	141.38 Sqm	141.38 Sqm	141.38 Sqm
TOTAL	565.52 Sqm	565.52 Sqm	565.52 Sqm

GENERAL SPECIFICATION -

FOUNDATION - RAFT (GRADED) CONCRETE OF 150 MM GRADE
 SLAB - CONCRETE OF 150 MM GRADE
 WALLS - CONCRETE OF 150 MM GRADE
 ROOFING - CONCRETE OF 150 MM GRADE
 FLOOR - CONCRETE OF 150 MM GRADE
 CEILING - CONCRETE OF 150 MM GRADE
 INTERNAL FINISH - CONCRETE PLASTER WITH POP & GIPS
 EXTERNAL FINISH - CONCRETE PLASTER WITH POP & GIPS
 ROOFING - CONCRETE OF 150 MM GRADE
 ROOFING - CONCRETE OF 150 MM GRADE
 ROOFING - CONCRETE OF 150 MM GRADE

SCHEDULE OF DOORS & WINDOWS -

NO.	SYMBOL	DESCRIPTION	NO.	NO.	SIZE	DESCRIPTION
1	D1	PANICLED SINGLE SHUTTER DOOR	1	D1	0.9M X 2.1M	Paniced single shutter door
2	D2	PANICLED DOUBLE SHUTTER DOOR	2	D2	0.9M X 2.1M	Paniced double shutter door
3	D3	PANICLED SINGLE SHUTTER DOOR	3	D3	0.9M X 2.1M	Paniced single shutter door
4	W1	GLAZED STEEL FRAMED WINDOW 2 SHUTTER	4	W1	2.2M X 1.2M	Glazed steel framed window 2 shutter
5	V1	GLAZED STEEL FRAMED WINDOW 2 SHUTTER	5	V1	0.6M X 0.6M	Top hung steel ventilator

GENERAL SPECIFICATION -

A PROPOSED RESIDENTIAL BUILDING OF:-
 1. SRI SURESH KUMAR SESANGIA,
 S/O: SRI RAMNIK LAL SESANGIA,
 2. SMT MEENA DEVI
 W/O: SURESH KUMAR SESANGIA.

PLOT NO - 1579
 KHATA NO - 284
 THANA NO - 1150
 WARD NO - 10
 THANA - MANGO
 MOUZA - BALGUMA
 DIST - EAST SINGHERM

SCALE - 1:100 NORTH SHEET NO. 1/1

SIGNATURE OF ARCHITECT

SIGNATURE ATTORNEY HOLDER OWNER

APPROVED