



PLAN OF SURFACE WATER PERCOLATION SYSTEM TO SUB-SOIL

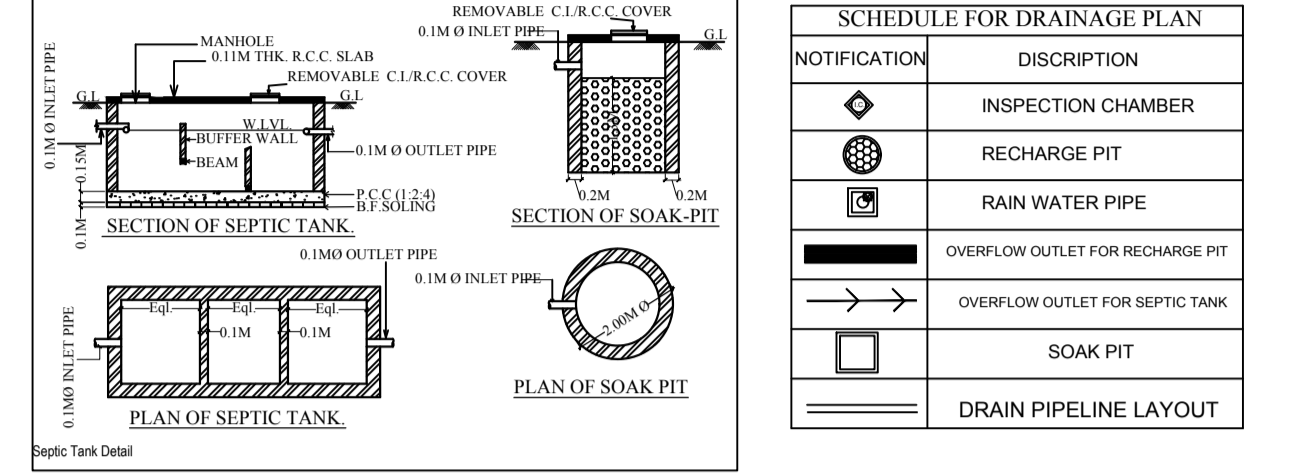

Rain Water Storage Tank Detail

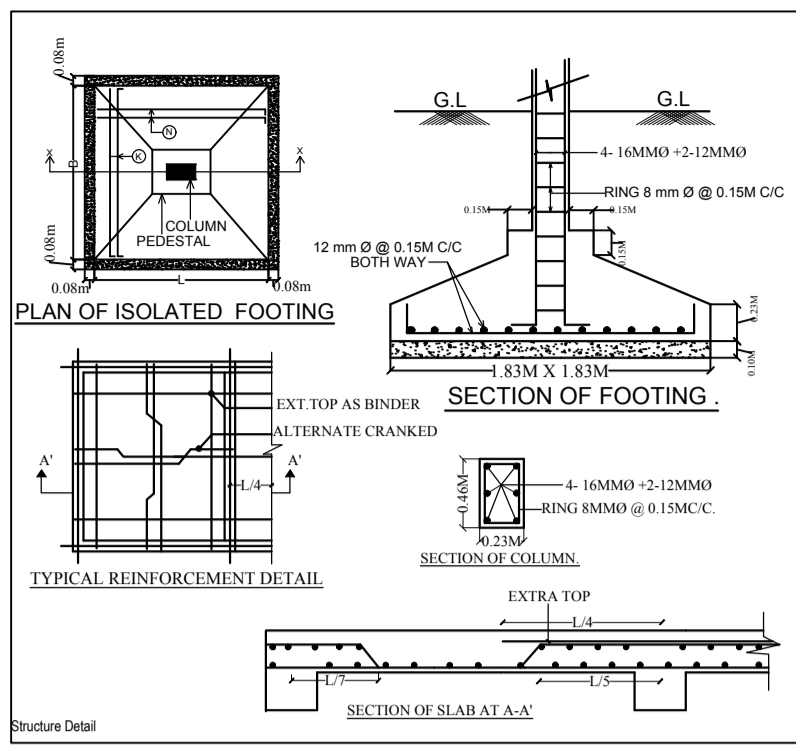

PLAN OF ISOLATED FOOTING




SECTION OF FOOTING


SCHEDULE OF DOOR & WINDOW				
TYPE	WIDTH	HT.	SILL	DESCRIPTION
D	1.07	2.13	0	WOODEN FLUSH DOOR
D1	0.99	2.13	0	WOODEN FLUSH DOOR
D2	0.76	2.13	0	WOODEN FLUSH DOOR
W	1.52	1.52	0.61	GLAZED WINDOW
W1	1.22	1.52	0.61	GLAZED WINDOW
W2	0.91	1.52	0.61	GLAZED WINDOW
V	0.76	0.76	1.52	GLAZED VENTILATOR

COLCULATION FOR WATER TANK
 CONSIDERING FOR 15 PERSONS = 15 X 135 = 2025 LTS.
 [APROVIDED = 5,000 LTS.]


COLCULATION FOR SEPTIC TANK
 CONSIDERING FOR 15 PERSONS = 15 X 0.083 = 1.245 CUM
 [APROVIDED = 2.78X1.06X1.5 = 4.4202 CUM]

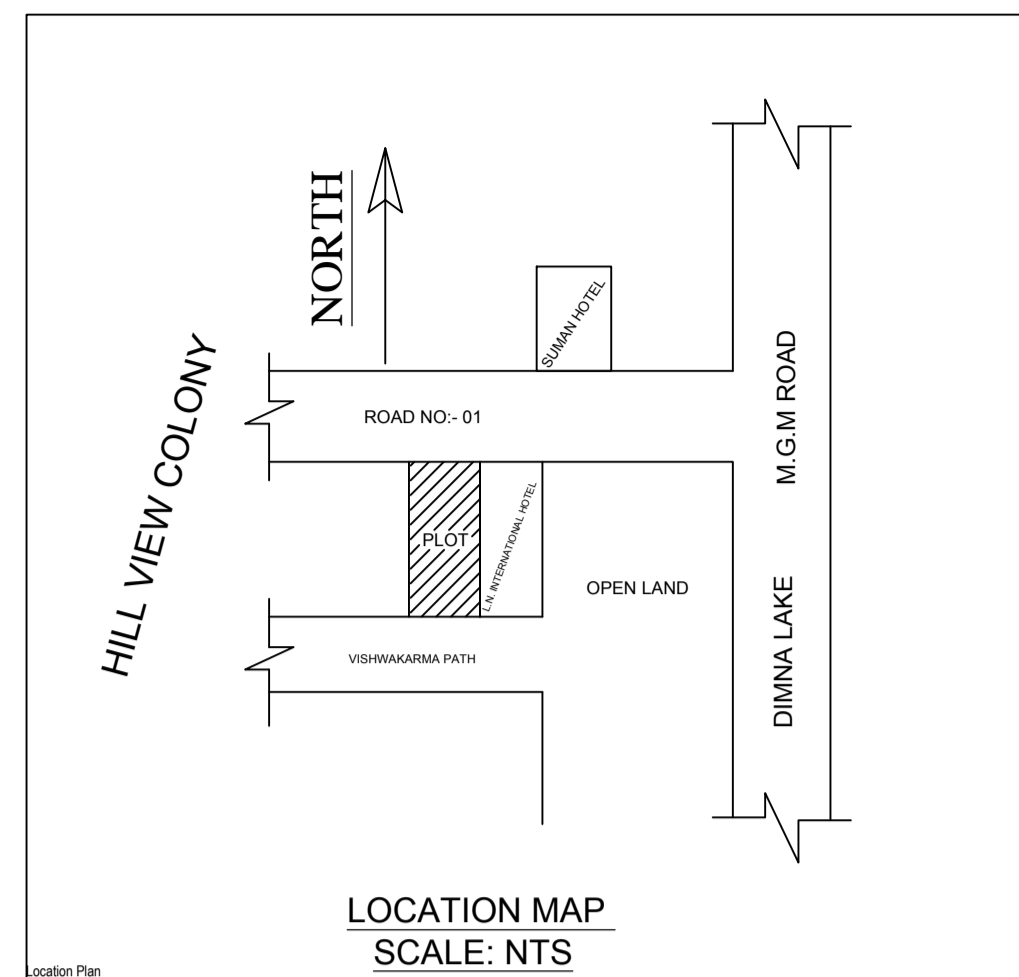


LOCATION MAP SCALE: NTS

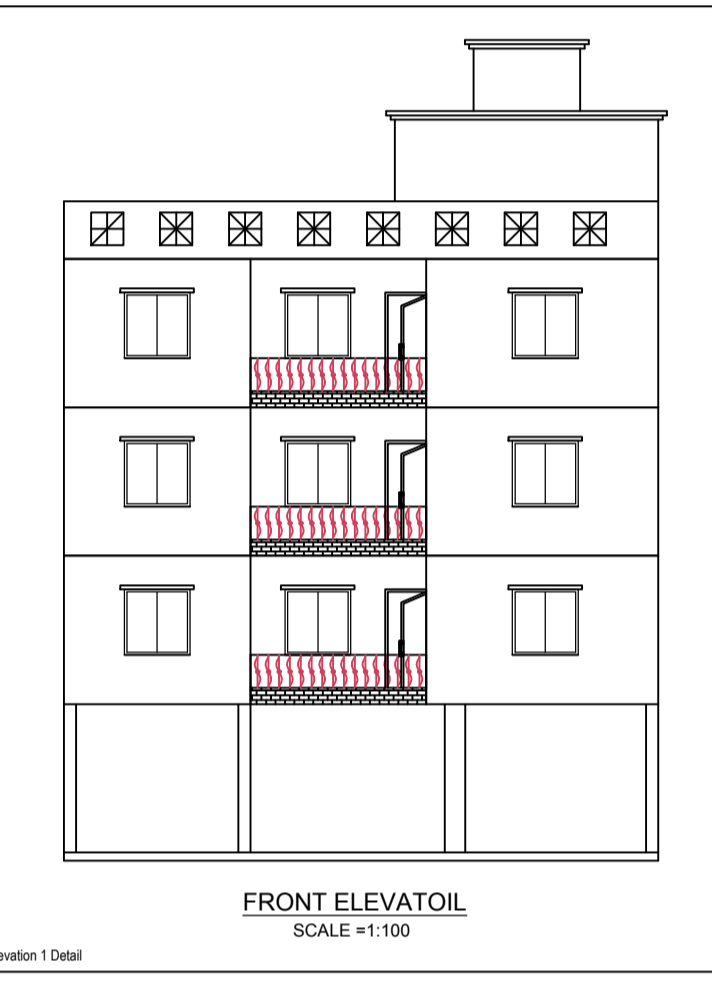


FRONT ELEVATION SCALE: 1:100

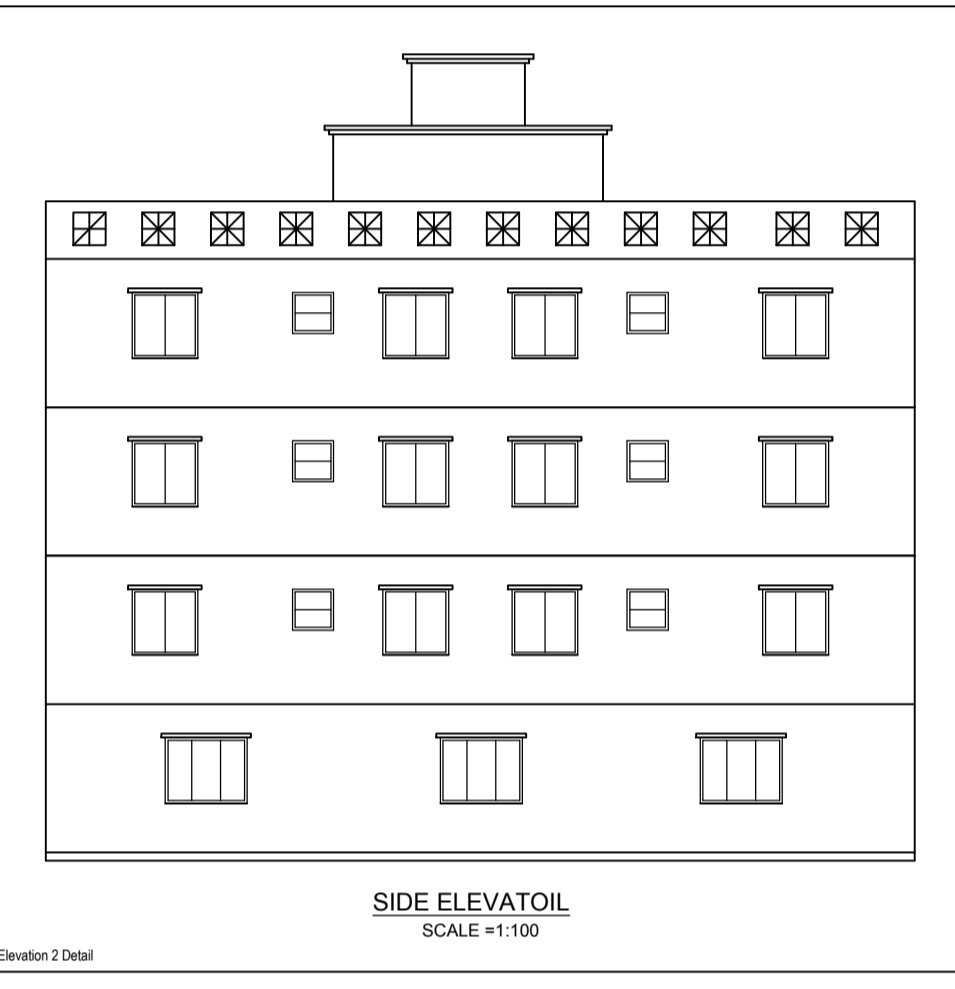


SIDE ELEVATION SCALE: 1:100

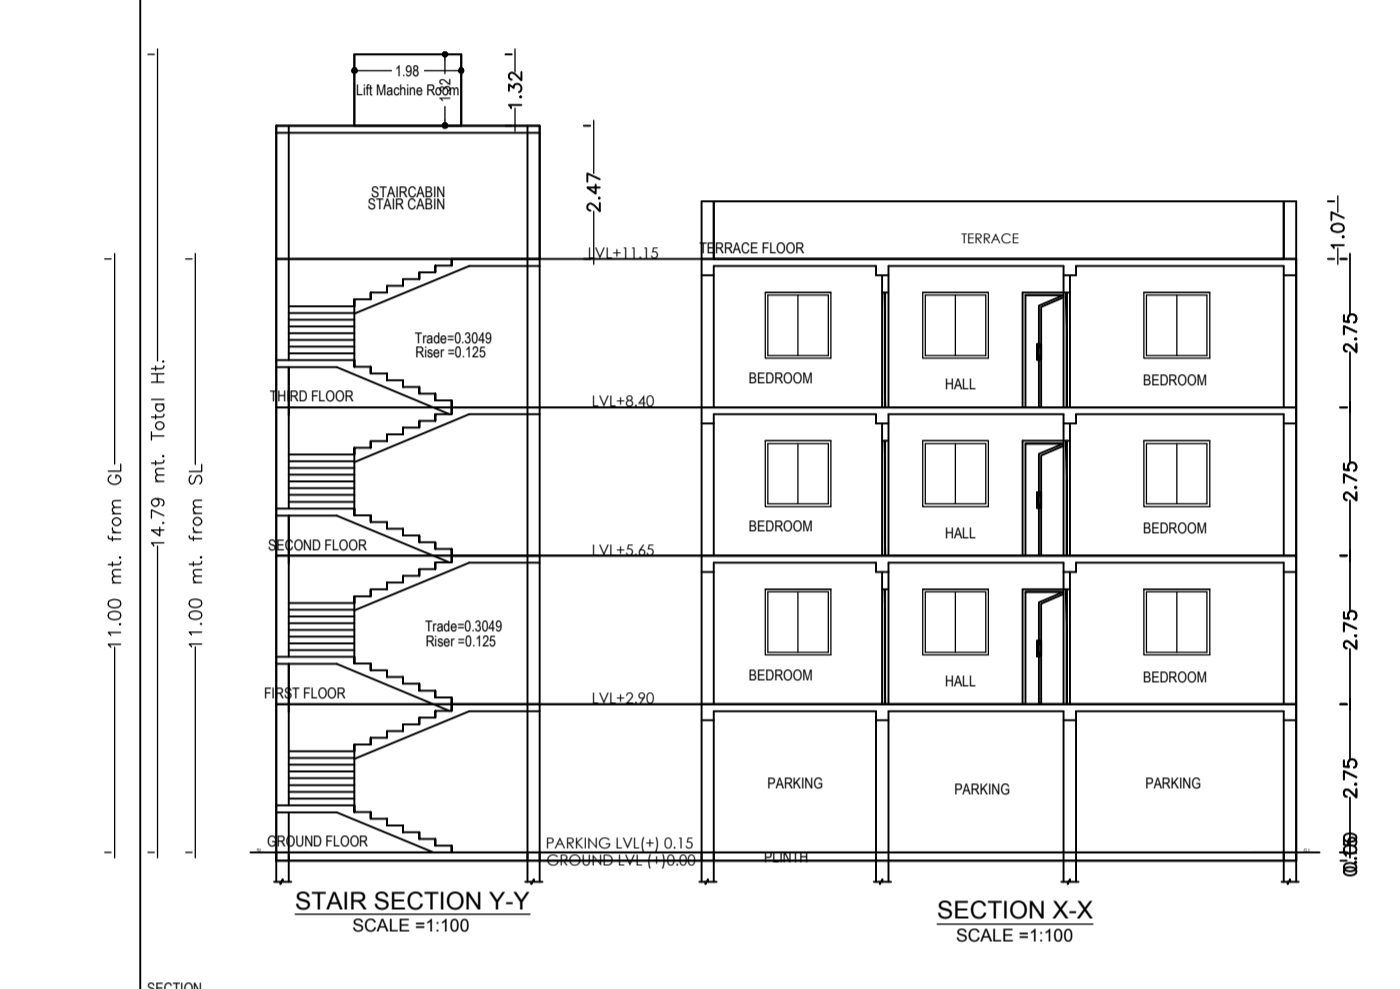


SECTION X-X SCALE: 1:100

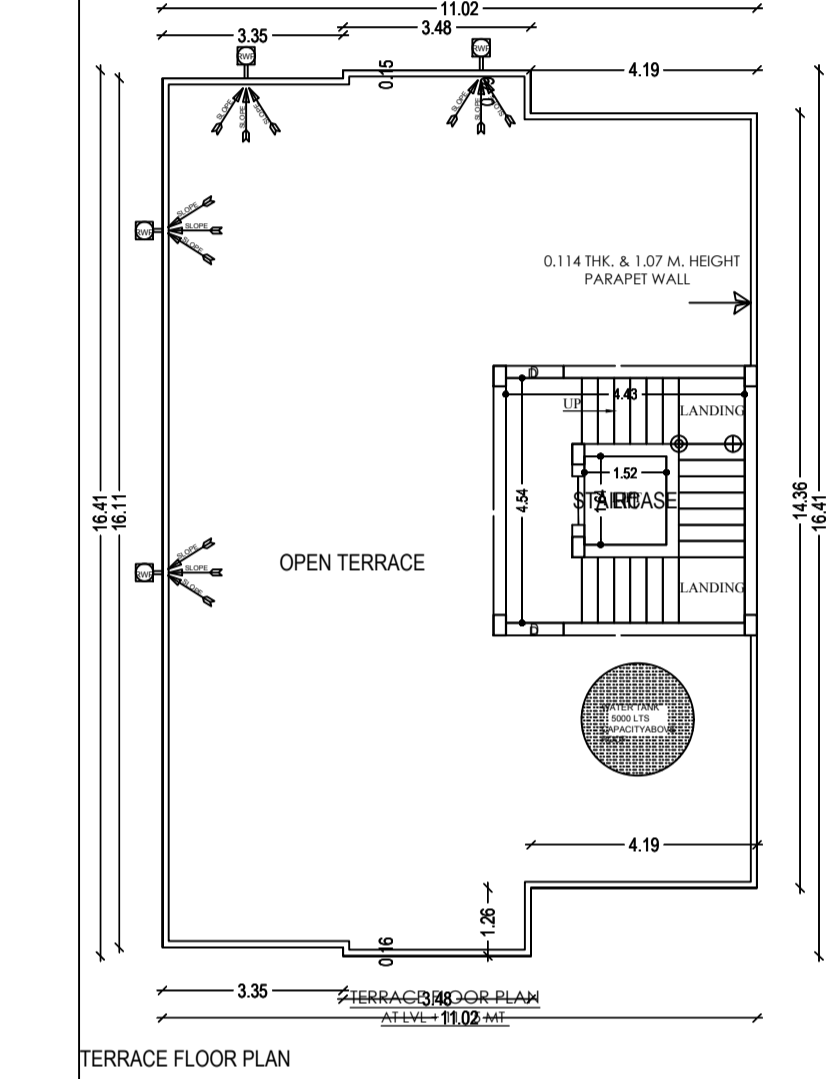


TERRACE FLOOR PLAN

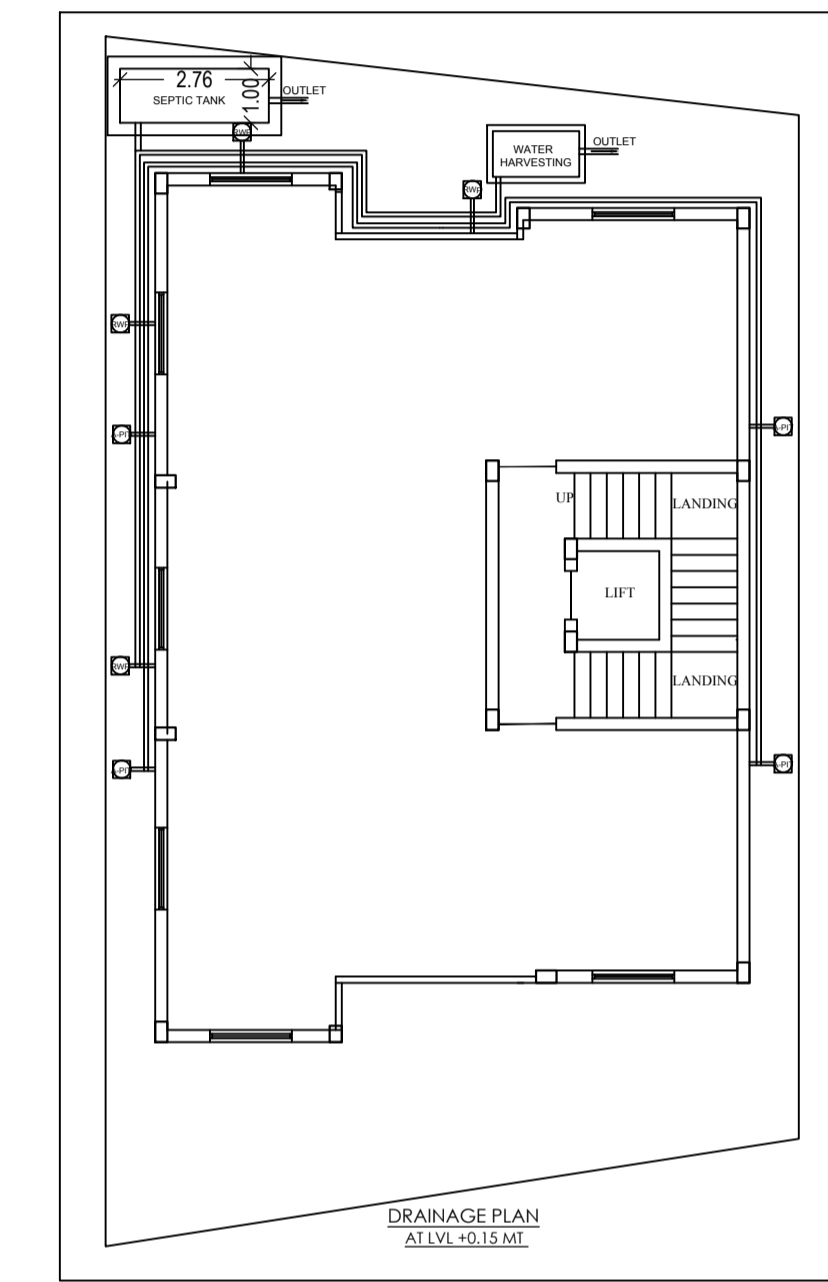


DRAINAGE PLAN

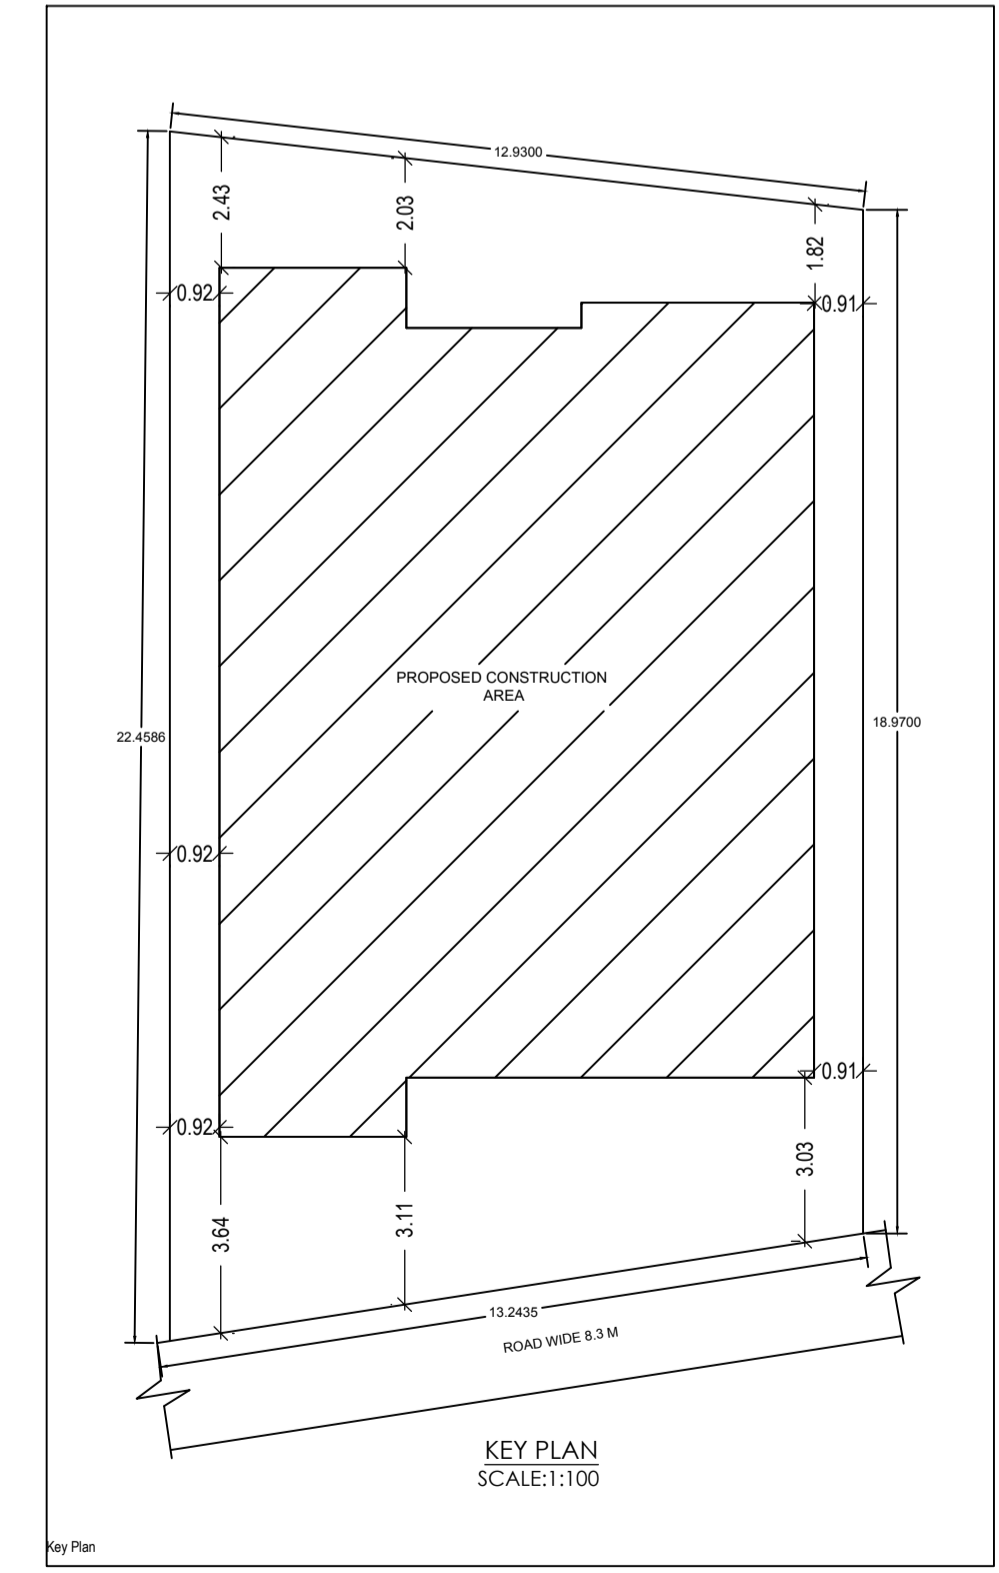


KEY PLAN SCALE: 1:100

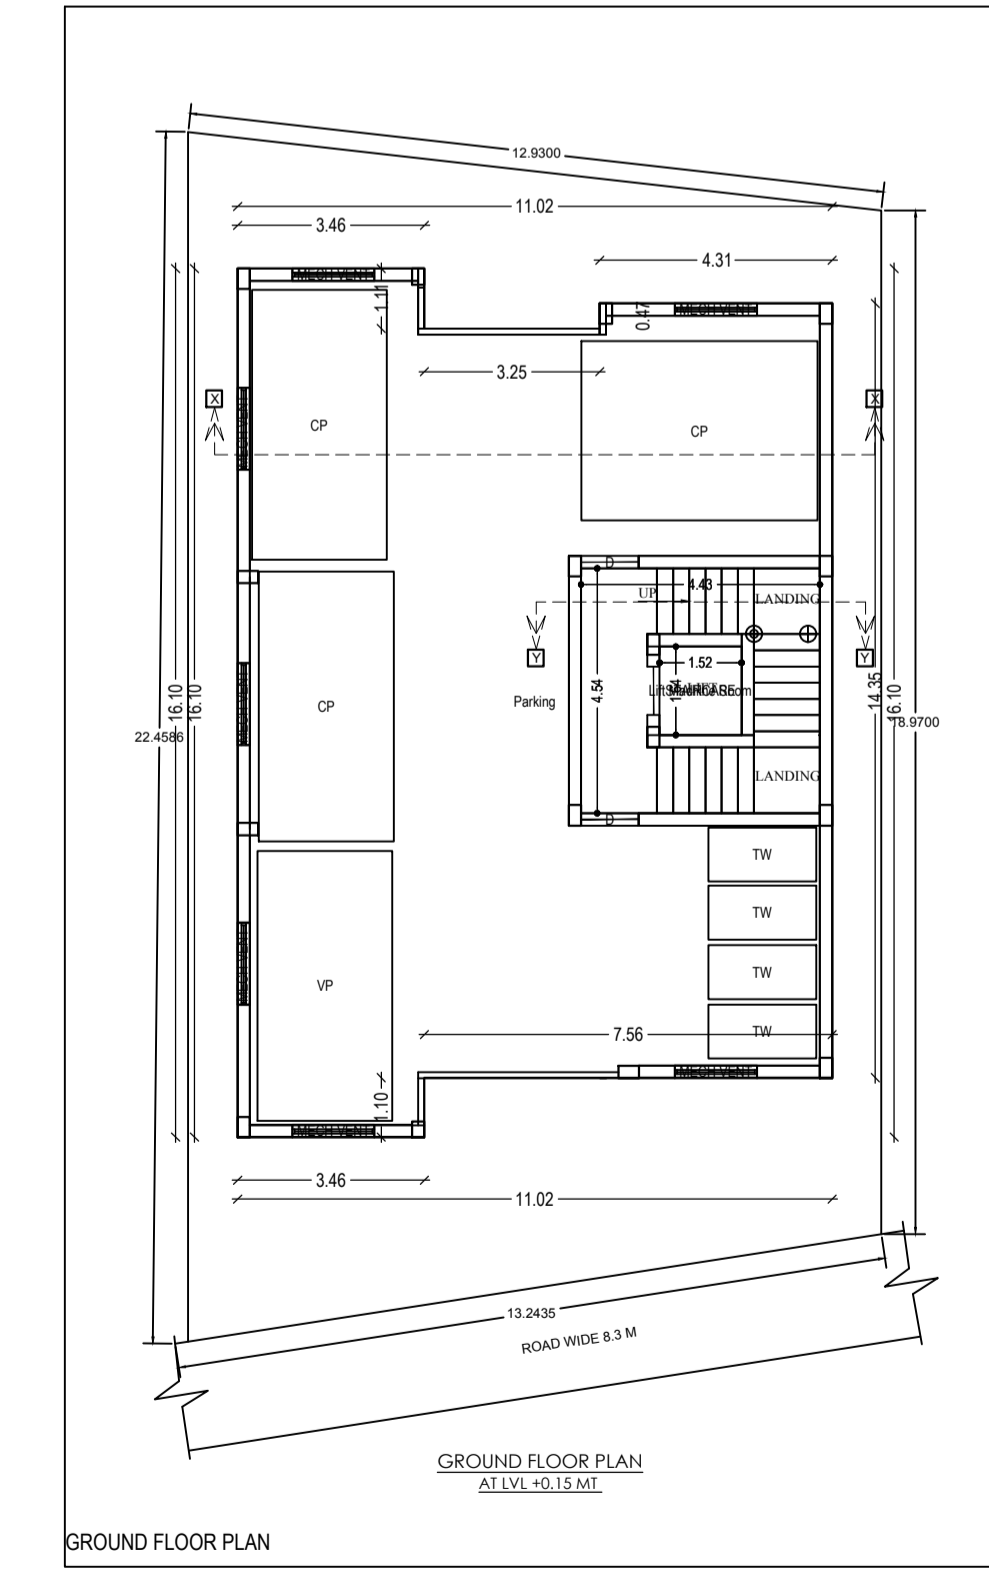


GROUND FLOOR PLAN

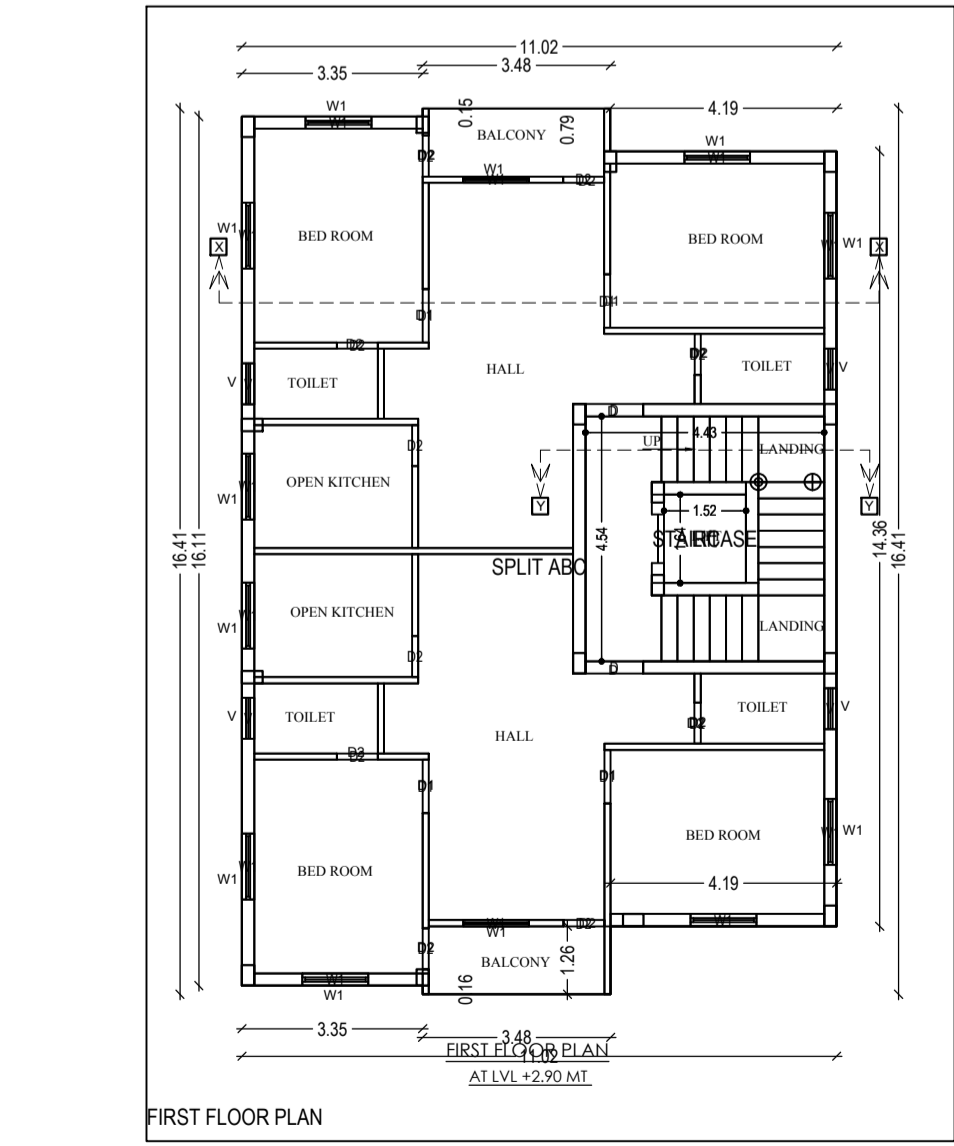

FIRST FLOOR PLAN

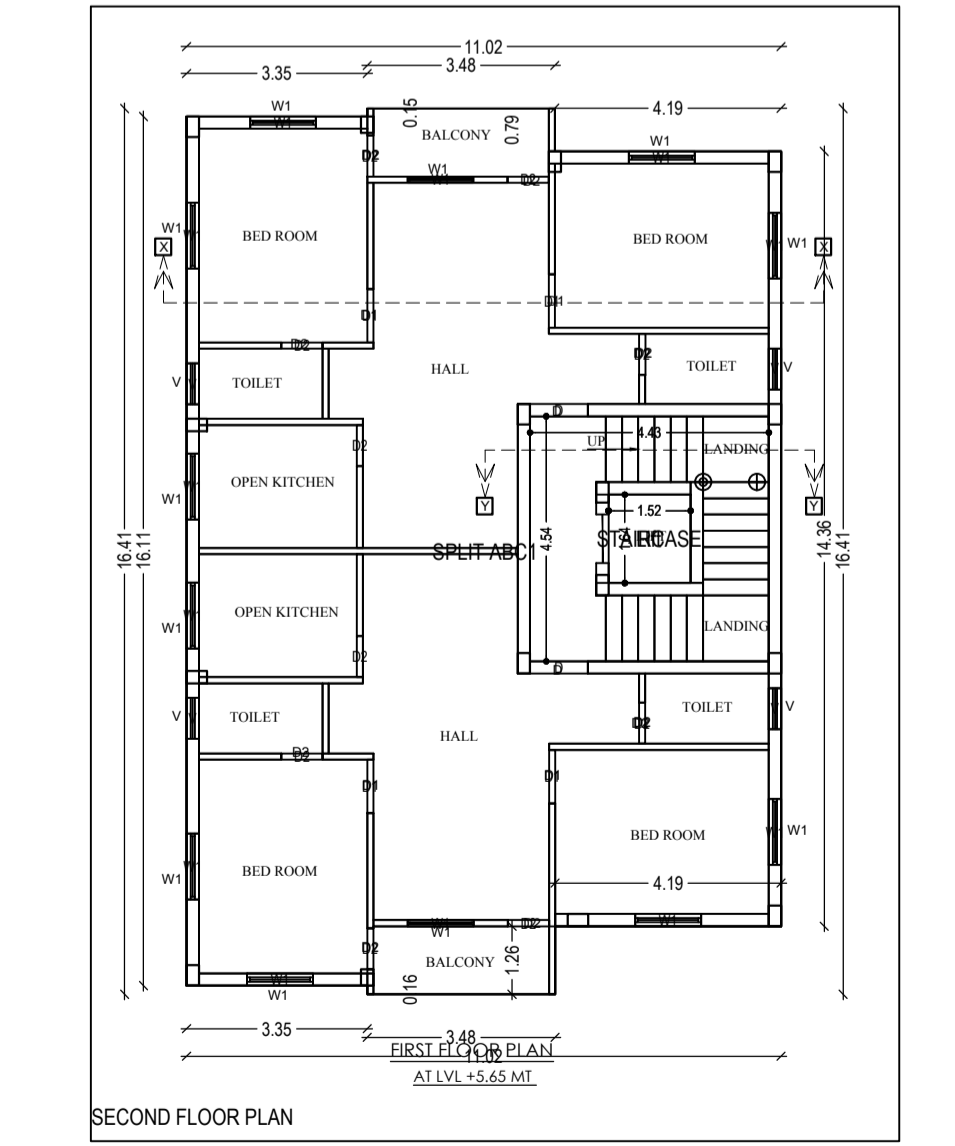

SECOND FLOOR PLAN

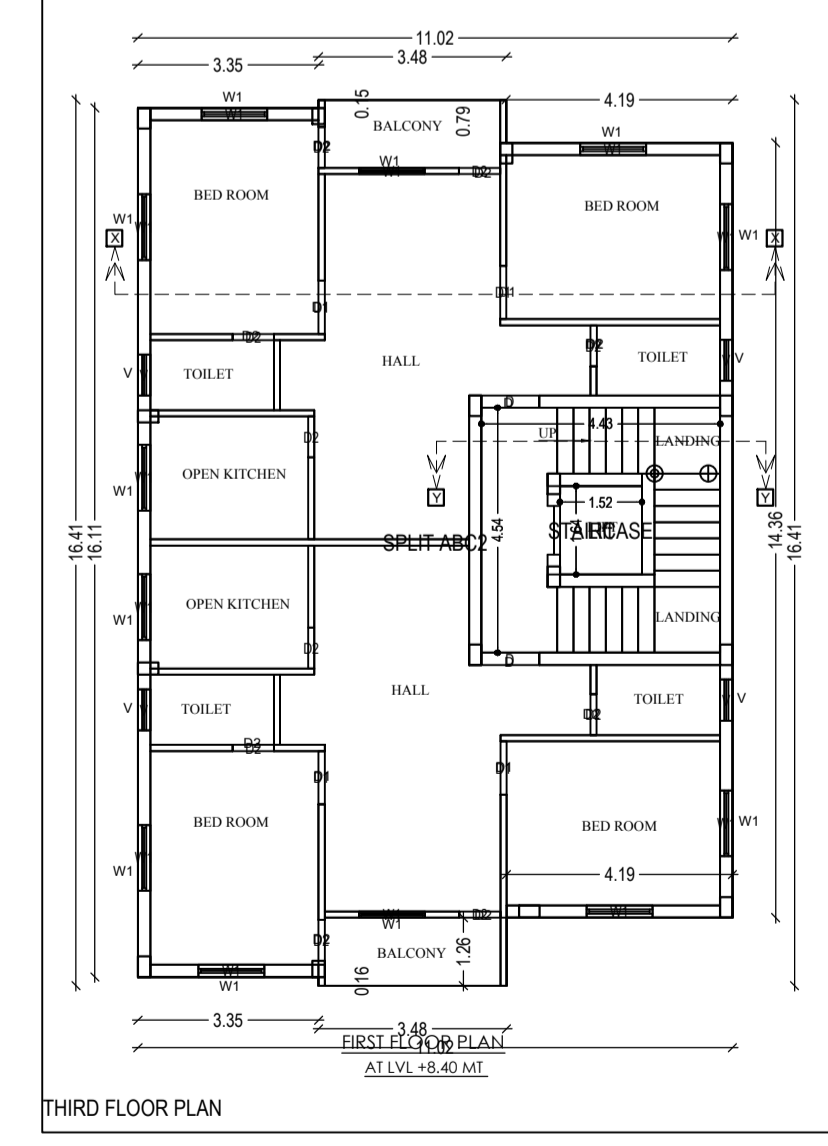

THIRD FLOOR PLAN

PROPOSED RESIDENTIAL BUILDING PLAN FOR	
LAND OWNER	SIGNATURE
DR. BASANT KUMAR AGARWAL S/O: LATE CHUNNIL AGARWAL	
DETAILS OF PLOT :- PLOT NO:-1807 KHATA NO :- 506 MOUZA :- DIMNA WARD NO :- 09 THANA NO:- 1642, P.S:- M.G.M DISTRICT :- EAST SINGHBHUM, JHARKHAND	
CONTENTS :- * SITE PLAN * GROUND FLOOR PLAN * FIRST FLOOR PLAN * SECOND FLOOR PLAN * DRAINAGE PLAN * GROUND COVERAGE * CALCULATION * F.A.R. CALCULATION	
* TERRACE PLAN * FRONT ELEVATION * SIDE ELEVATION * SECTION "X-X" * SECTION "Y-Y" * LOCATION MAP * PART MOUZA PLAN	
SH. NO	1/1
PLANNER	