


BASEMENT FLOOR PLAN SCALE - 1:100 AT (-) 2400 LVL.

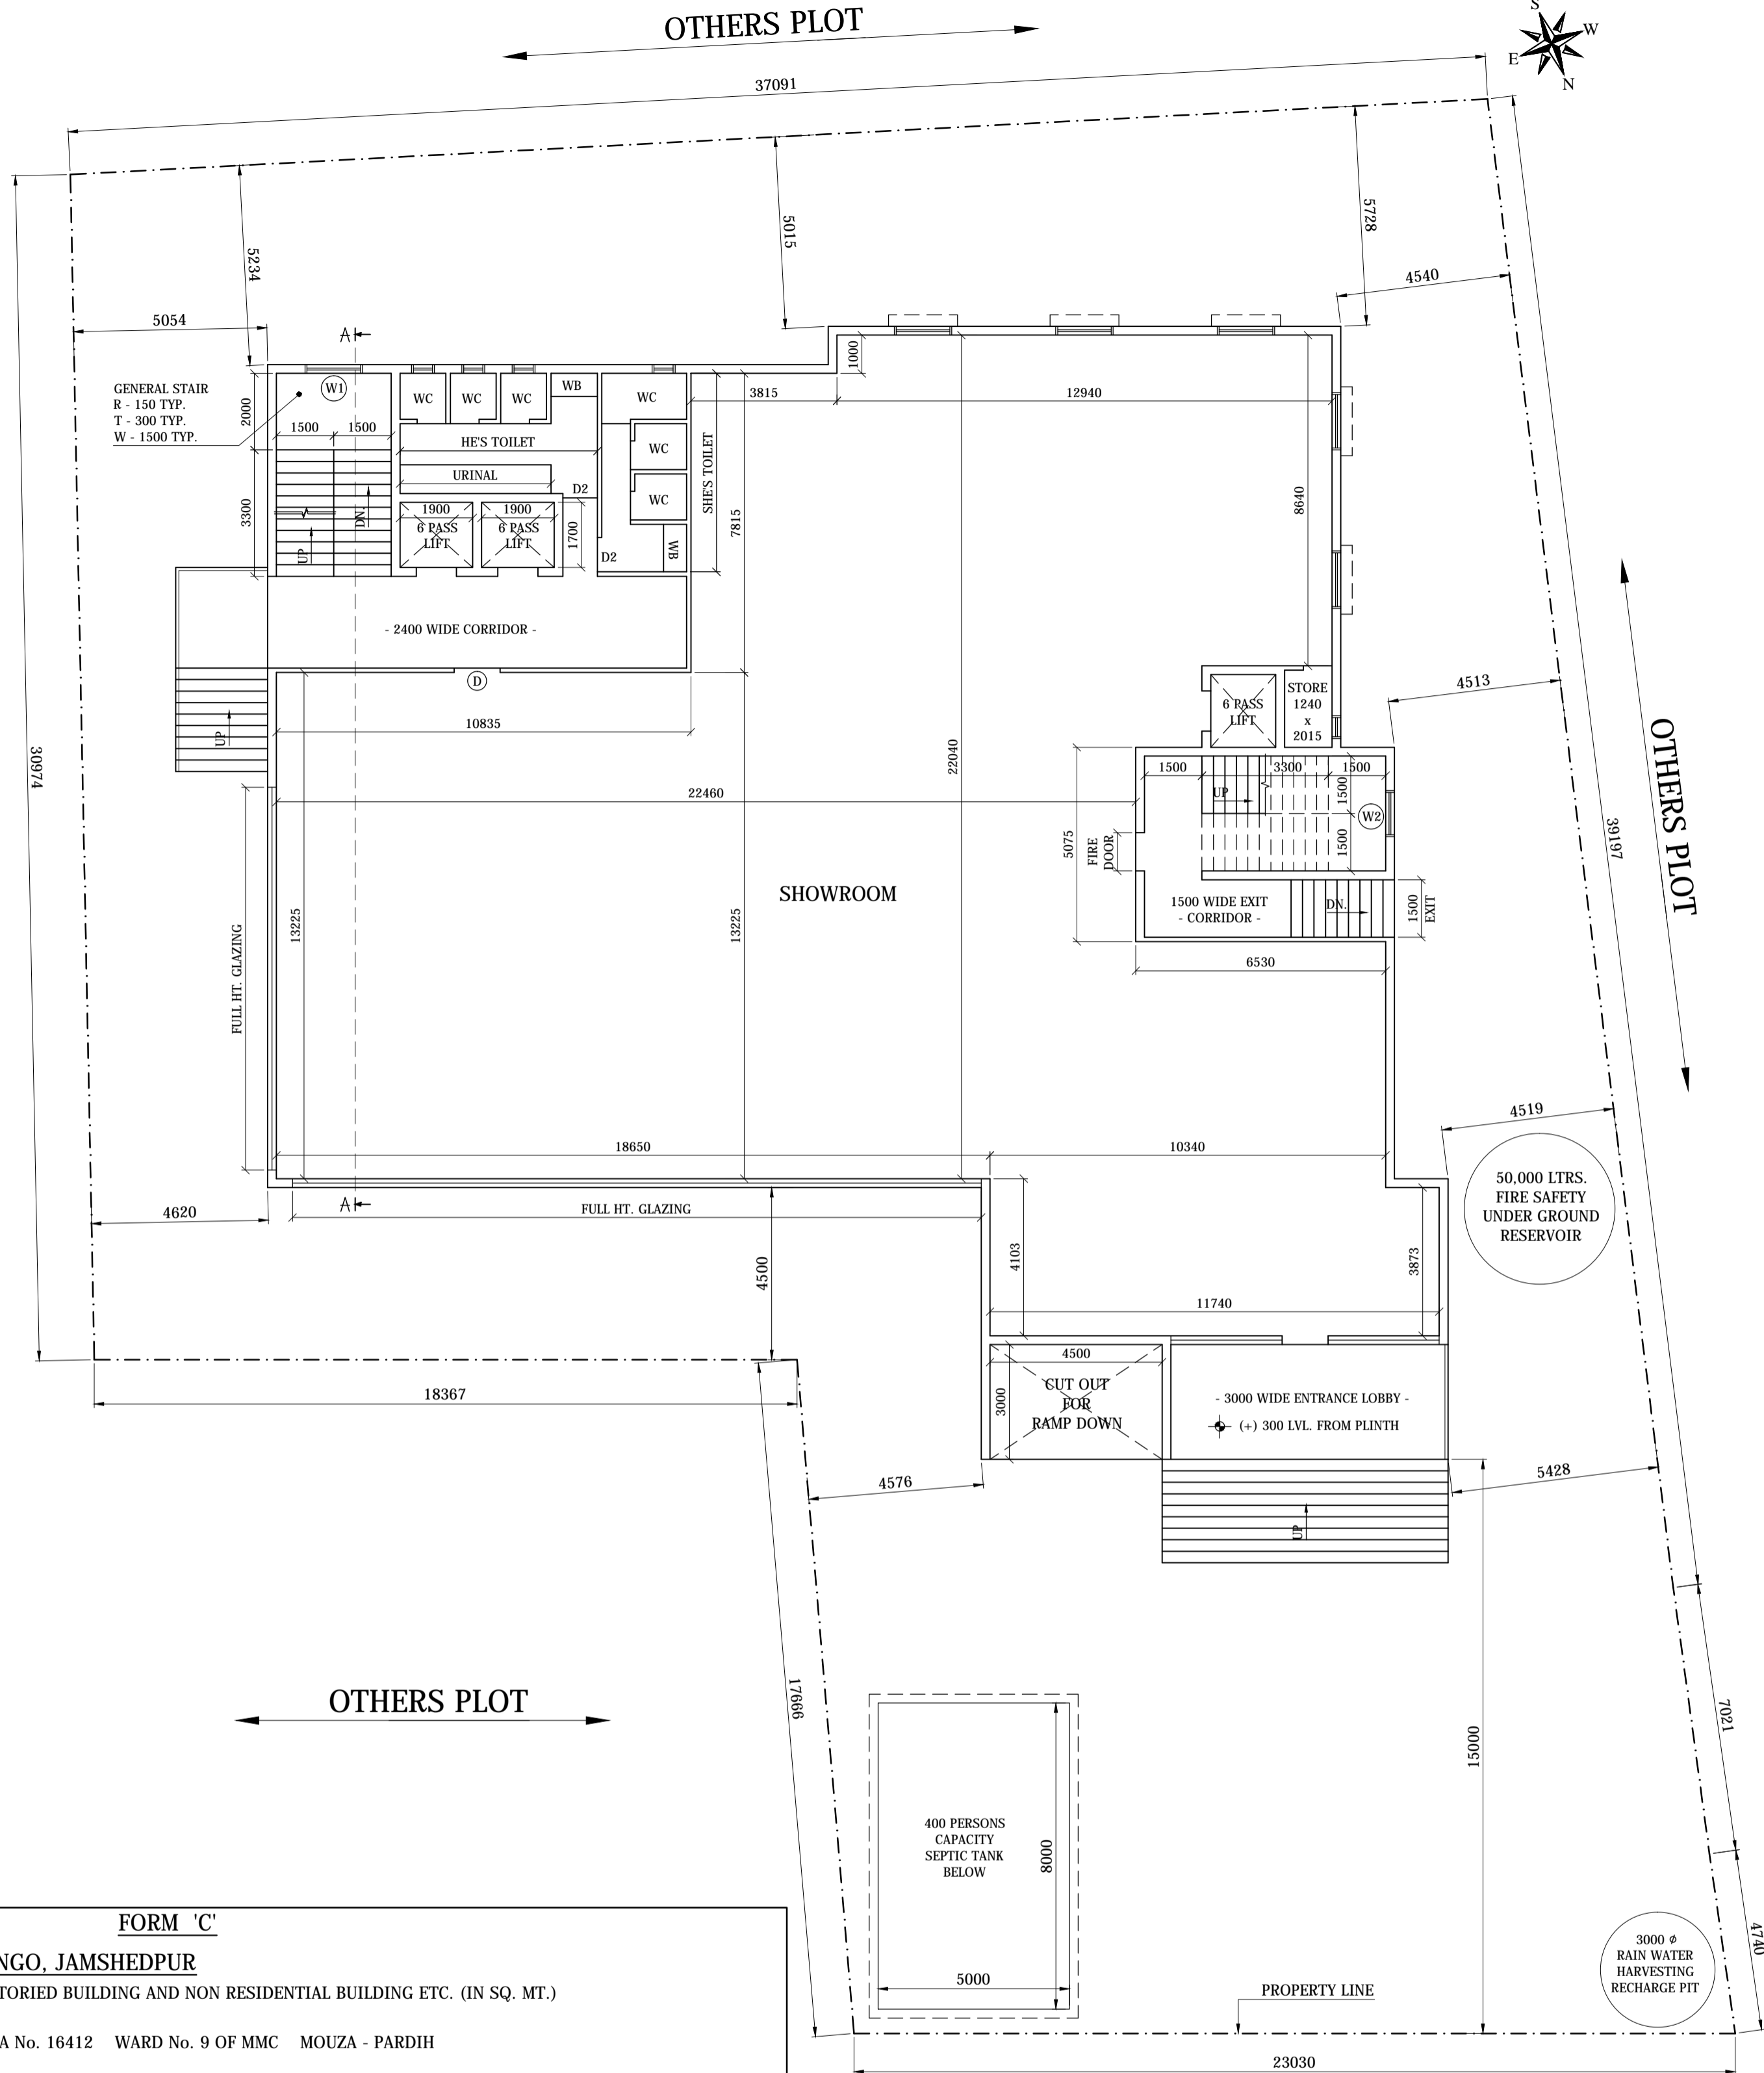

SITE PLAN AND GROUND FLOOR PLAN SCALE - 1:100 AT (+) 300 LVL.

FORM 'C'

MANGO MUNICIPAL CORPORATION, MANGO, JAMSHEDPUR

AREA STATEMENT FOR APARTMENT HOUSE, MULTI STORIED BUILDING AND NON RESIDENTIAL BUILDING ETC. (IN SQ. MT.)

NAME OF APPLICANTS: Smt. SUJATA SINGH
 PLOT No. 1101, 1102, 1103 KHATA No. 138 THANA No. 16412 WARD No. 9 OF MMC MOUZA - PARDIH
 MANGO, SINGHBHUM EAST, JAMSHEDPUR

NO. OF FLOORS	AREA WITH IN PLINTH LINE	AREA IN PROJECTION PERMISSIBLE WITHIN SETBACK		AREA IN PROJECTION BEYOND PLINTH LINE BUT WITHIN SETBACK	TOTAL COVERED AREA	DEDUCTIONS						NET AREA FOR F.A.R.	OCCUPANCY OR USE PURPOSED	REMARKS	
		CUP BOARD	BALCONY			LIFT WELL	VOID	DUCT	FIRE STAIR	PARKING IF PERMISSIBLE	OTHER IF PERMISSIBLE				TOTAL DEDUCTION
1	2	3	4	5	6	7	8	9	10	11	12	13	14	15	16
BASEMENT	850.17	---	---	---	850.17	---	---	---	---	---	769.72	26.25 RAMP	795.97	54.20	PARKING
GROUND FL.	719.55	---	---	---	719.55	9.69	---	---	18.90	Y	13.50 CUT OUT FOR RAMP DN.	42.09	677.46	---	---
1ST FLOOR	719.55	---	---	---	719.55	9.69	---	---	18.90	---	---	28.59	690.69	---	---
2ND FLOOR	755.25	---	128.30	---	883.55	9.69	---	---	18.90	E	64.15 50% OF PROJECTED BALCONY	92.47	791.08	---	COMMERCIAL
3RD FLOOR	755.25	---	128.30	---	883.55	9.69	---	---	18.90	S	64.15 50% OF PROJECTED BALCONY	92.47	791.08	---	---
4TH FLOOR	755.25	---	128.30	---	883.55	9.69	---	---	18.90	---	---	92.47	791.08	---	---
5TH FLOOR	755.25	---	128.30	---	883.55	9.69	---	---	18.90	---	---	92.47	791.08	---	---
TOTAL	5310.27	---	513.20	---	5823.47	58.14	---	---	113.40	---	769.72	296.35	1236.53	4586.67	---

PLOT AREA = 1644.34 SQ. MT.
 GROUND COVERAGE = $\frac{719.55 \text{ Sq. M.}}{1644.34 \text{ Sq. M.}} \times 100 = 43.76\%$ F.A.R. = $\frac{4586.67 \text{ Sq. M.}}{1644.34 \text{ Sq. M.}} = 2.79$


SIGNATURE OF APPLICANT _____ SIGNATURE OF BUILDER _____ SIGNATURE OF TECHNICAL PERSON WITH NAME AND LICENSE NO. _____

- SPECIFICATIONS :-**
- * FOUNDATION :- AS/STRL.DTLS.
 - * SUPER STRUCTURE:- BRICK WORK 230 THK. (1:6) LINTEL, CHAJJA, STAIRCASE AS/ STRL.DTLS.
 - * FLOORING :- 100 THK. CEM.CONC.WITH 25 THK. I.P.S FLOORING
 - * ROOF :- R.C.C SLAB AS/STRL.DTLS.WITH AV. 115 THK. BRICKBATCOBAO ON TOP
 - * INNER FLOOR :- R.C.C SLAB AS/STRL.DTLS. WITH 25 THK. I.P.S FLOOR FINISH
 - * PLASTER :- 25 THK. CEM. PLASTER TO BE PROVIDED INSIDE & OUTSID BLDG.
 - * TOILET :- I.W./E.W.C SHOWERS WASH BASINS ETC. FIRST CLASS SANITARY FITTINGS


ALL EXTERNAL WALLS ARE 230 THK. & ALL INTERNAL WALLS AREA 115 THK, UNLESS SPECIFIED

ALL DIMENSIONS ARE IN MM UNLESS SPECIFIED


PROPOSED MULTISTORIED COMMERCIAL BUILDING OF Smt. SUJATA SINGH
 PLOT No. 1101, 1102, 1103 KHATA No. 138
 THANA No. 16412 WARD No. 9 OF MMC
 MOUZA - PARDIH
 DIST. SINGHBHUM EAST
 MANGO, JAMSHEDPUR.

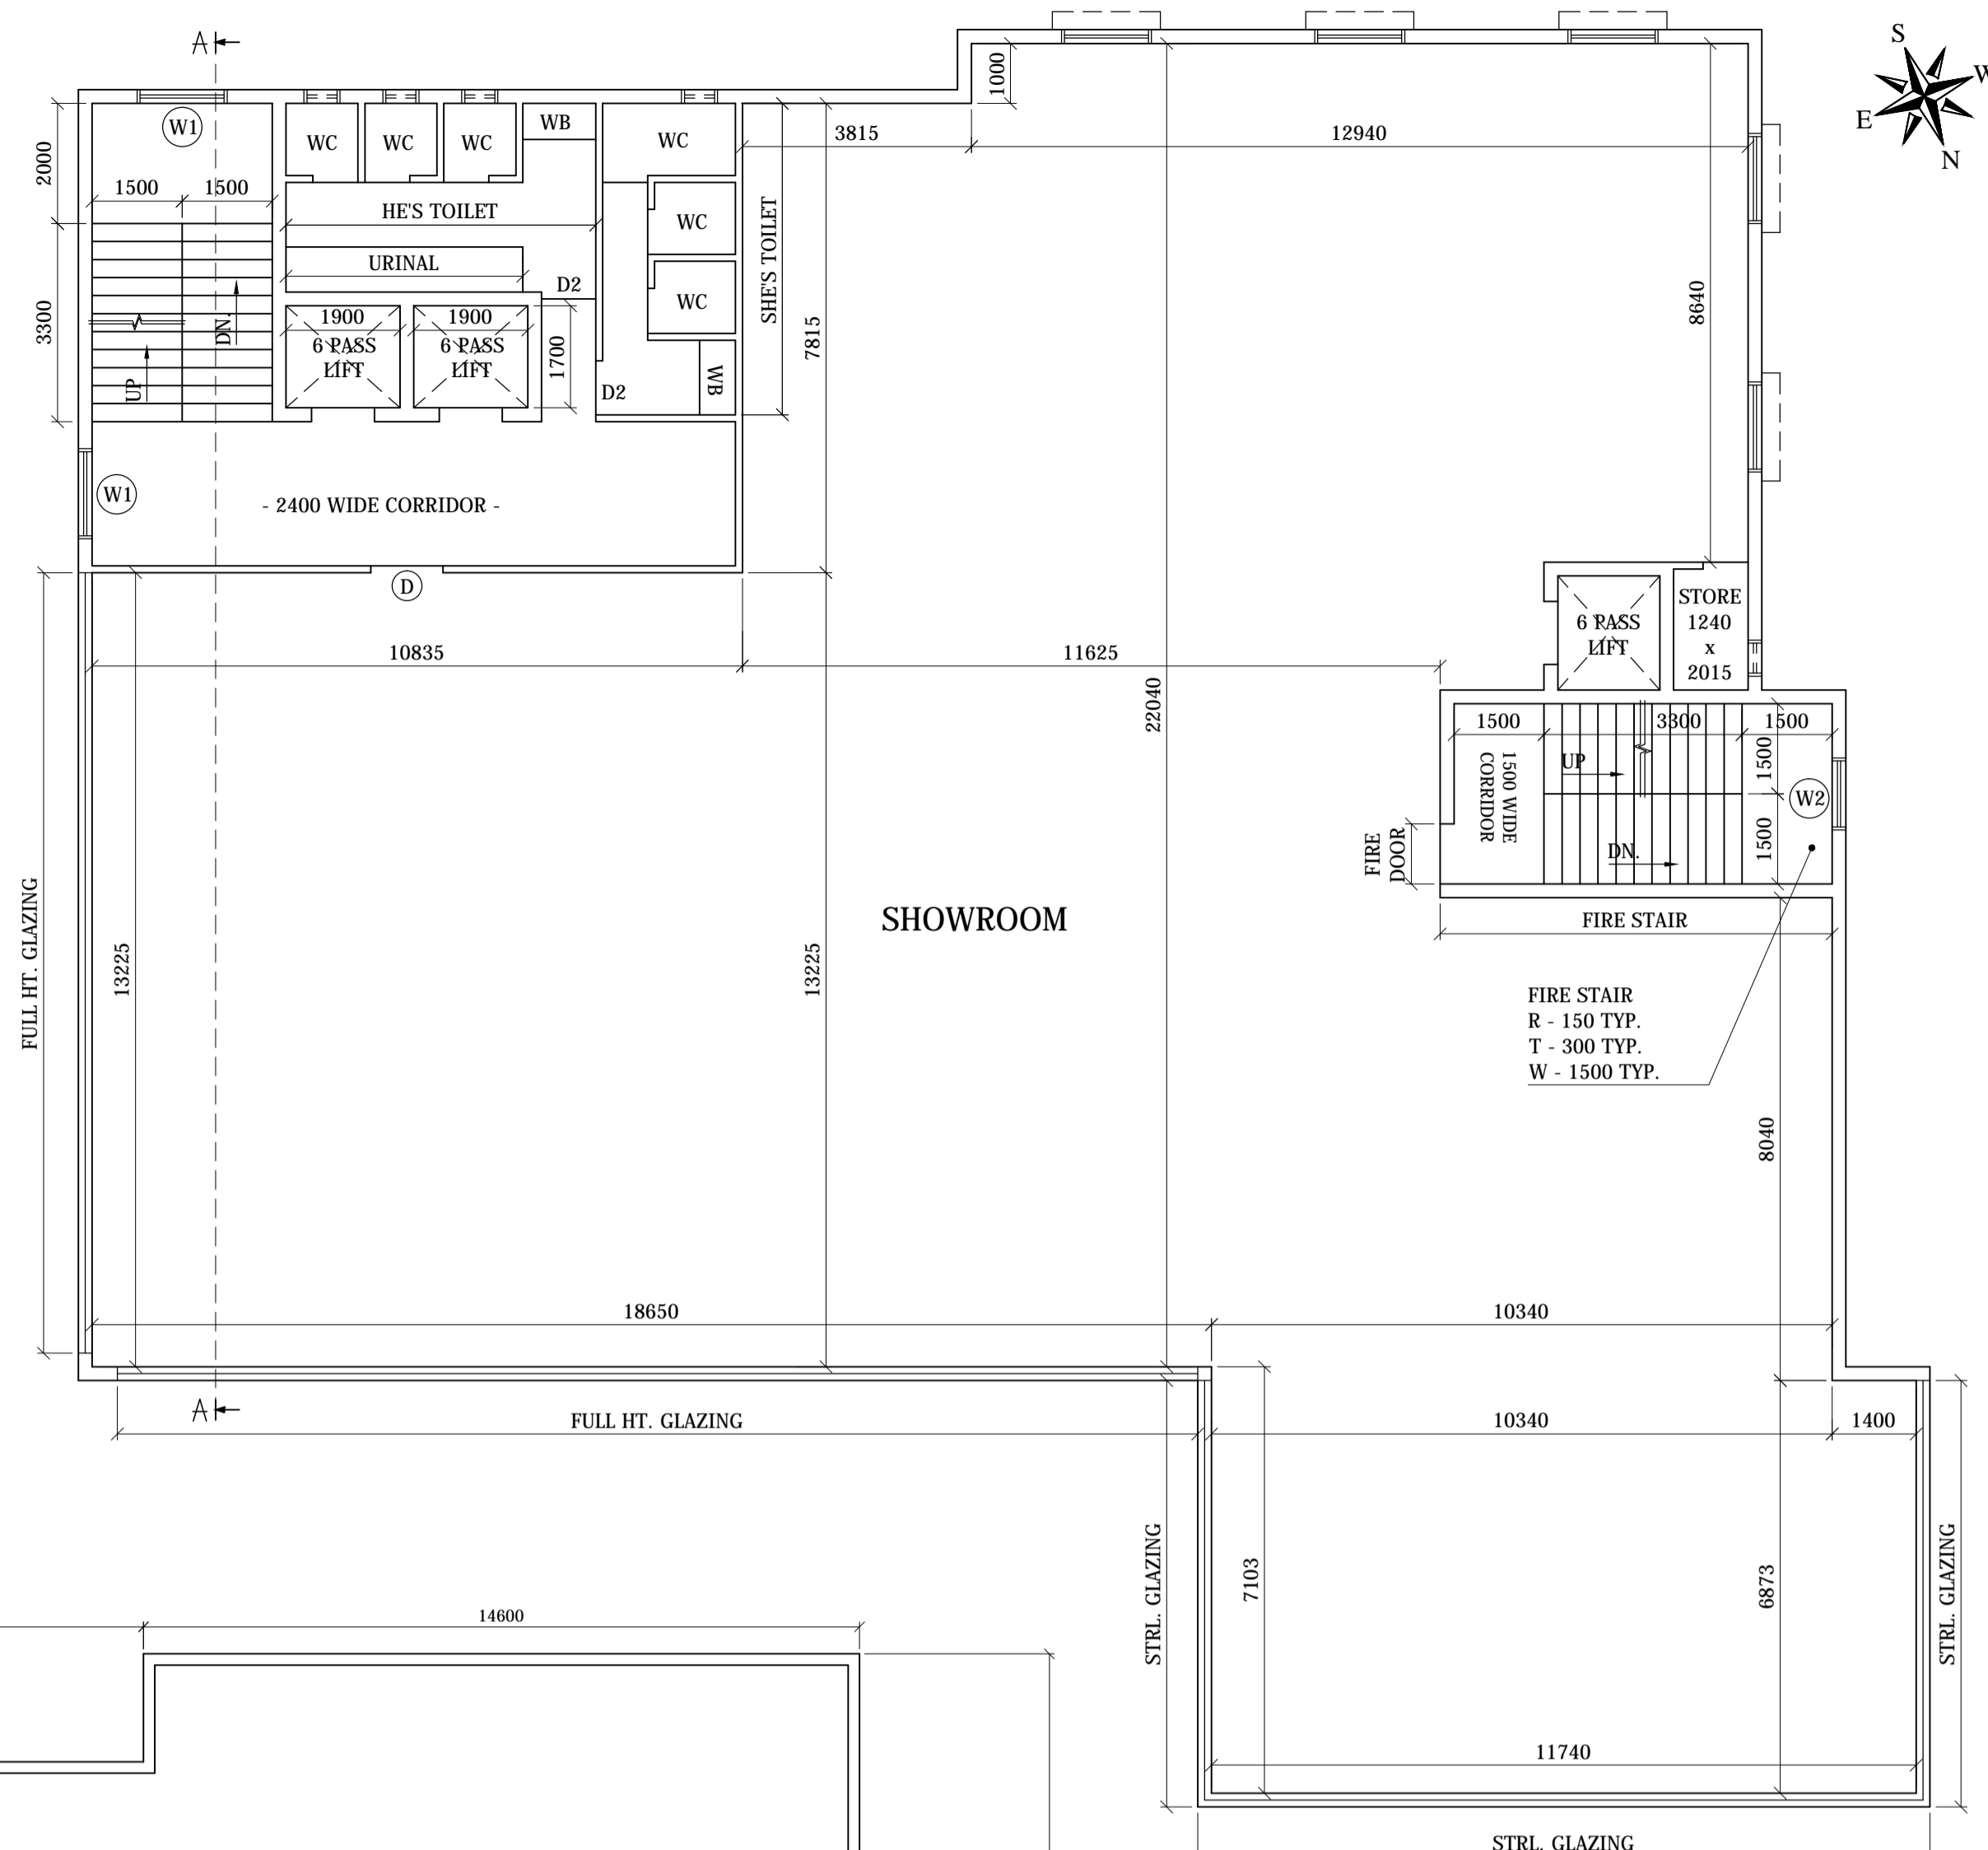

FIRST FLOOR PLAN SCALE - 1:100 AT (+) 3900 LVL.

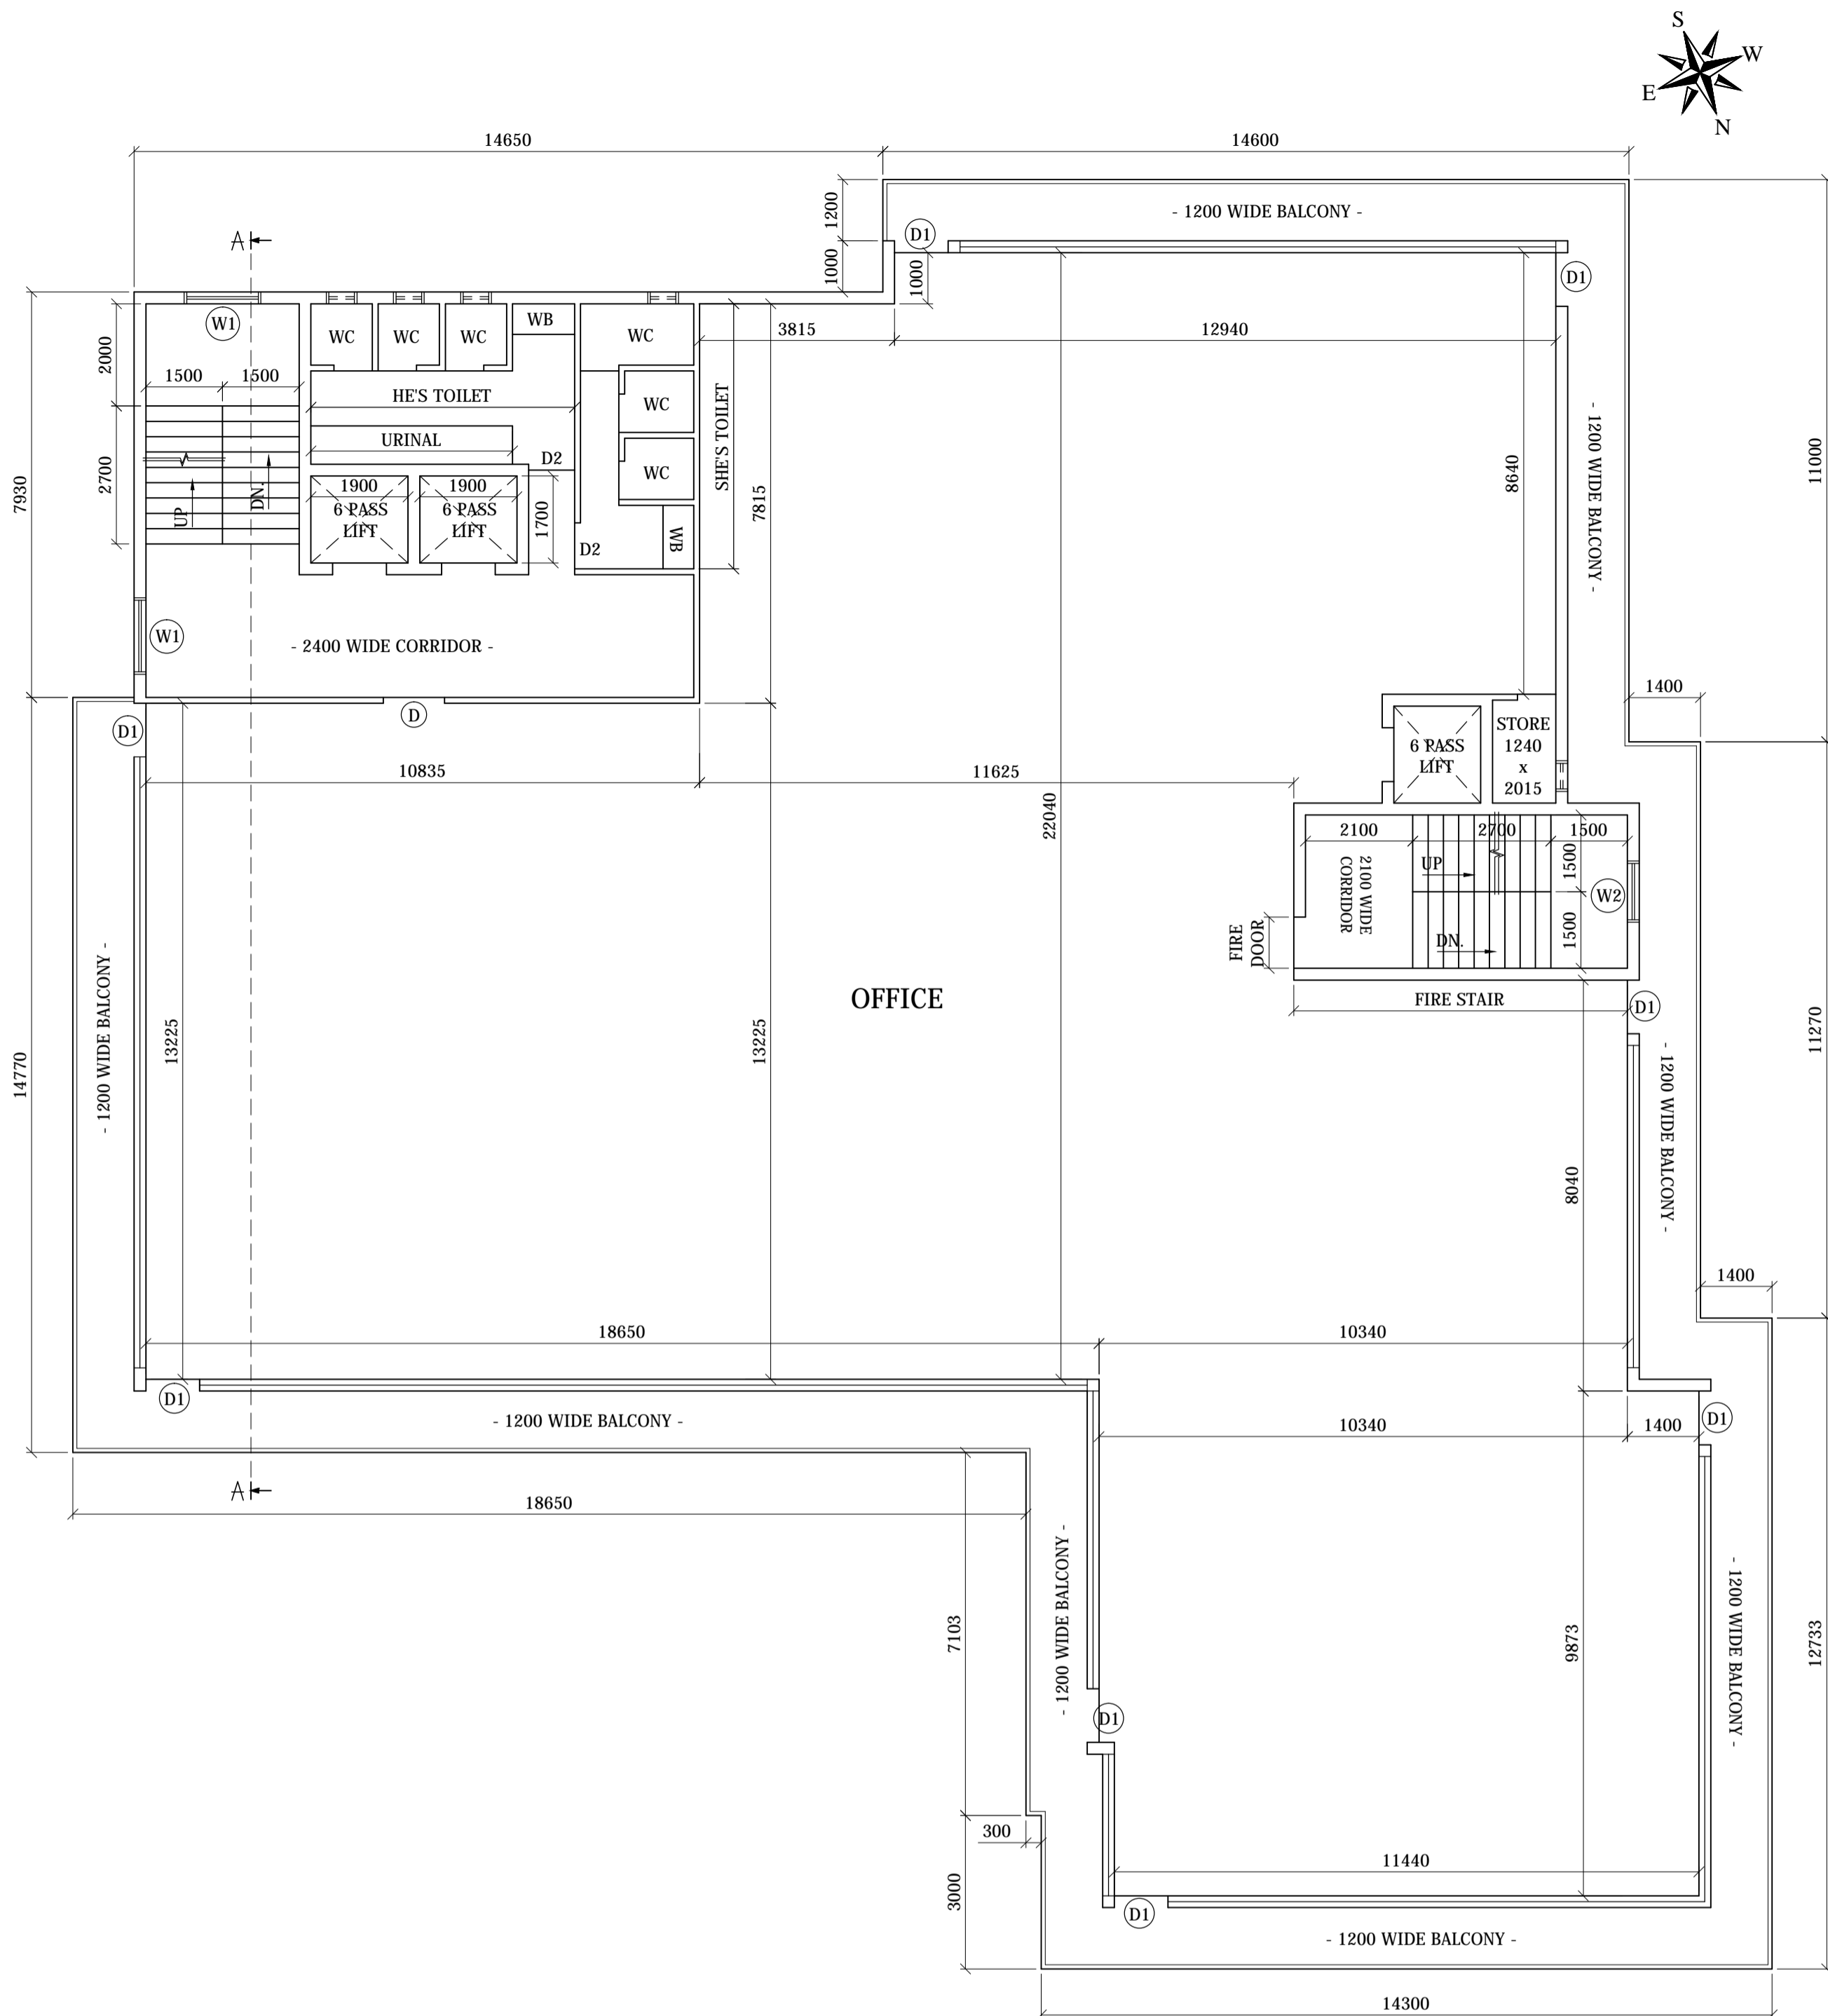


TYPICAL SECOND TO FIFTH FLOOR PLAN SCALE - 1:100 AT + 7200, + 10200, + 13200 & + 16200 LVL. RESPECTIVELY

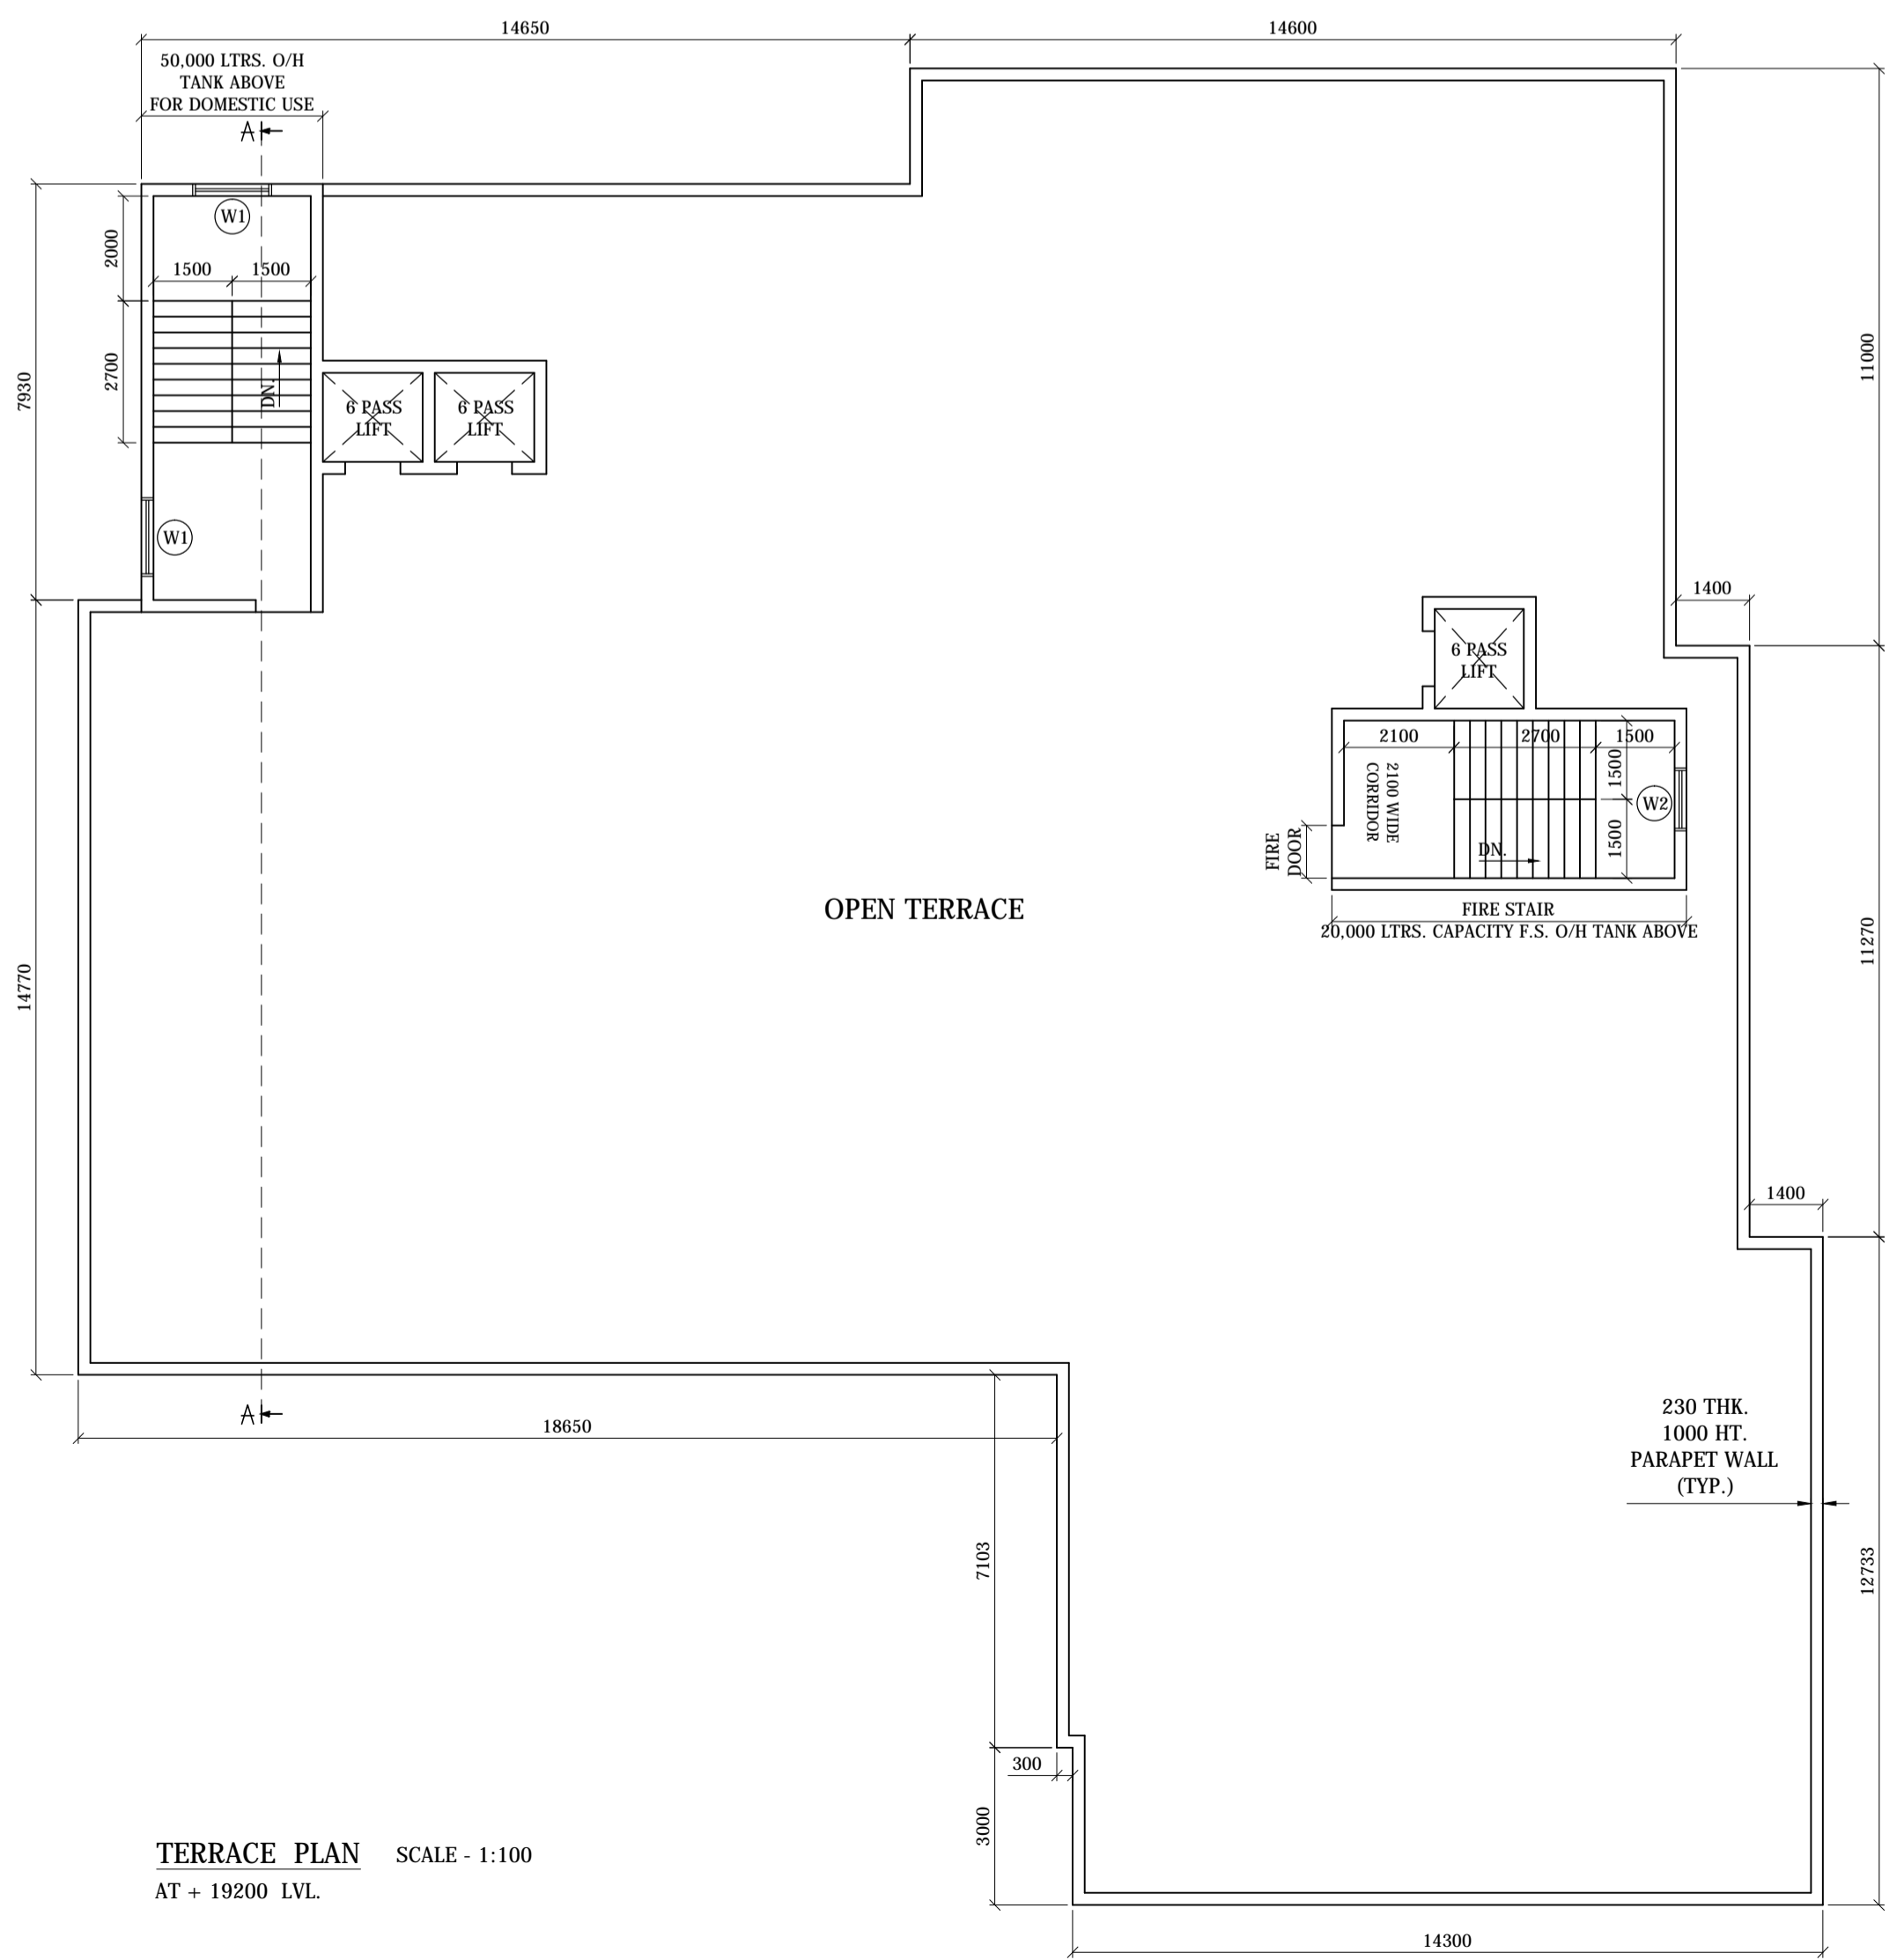


TERRACE PLAN SCALE - 1:100 AT + 19200 LVL.


PROPOSED MULTISTORIED COMMERCIAL BUILDING OF Smt. SUJATA SINGH
 PLOT No. 1101, 1102, 1103 KHATA No. 138
 THANA No. 16412 WARD No. 9 OF MMC
 MOUZA - PARDIH
 DIST. SINGHBHUM EAST
 MANGO, JAMSHEDPUR.

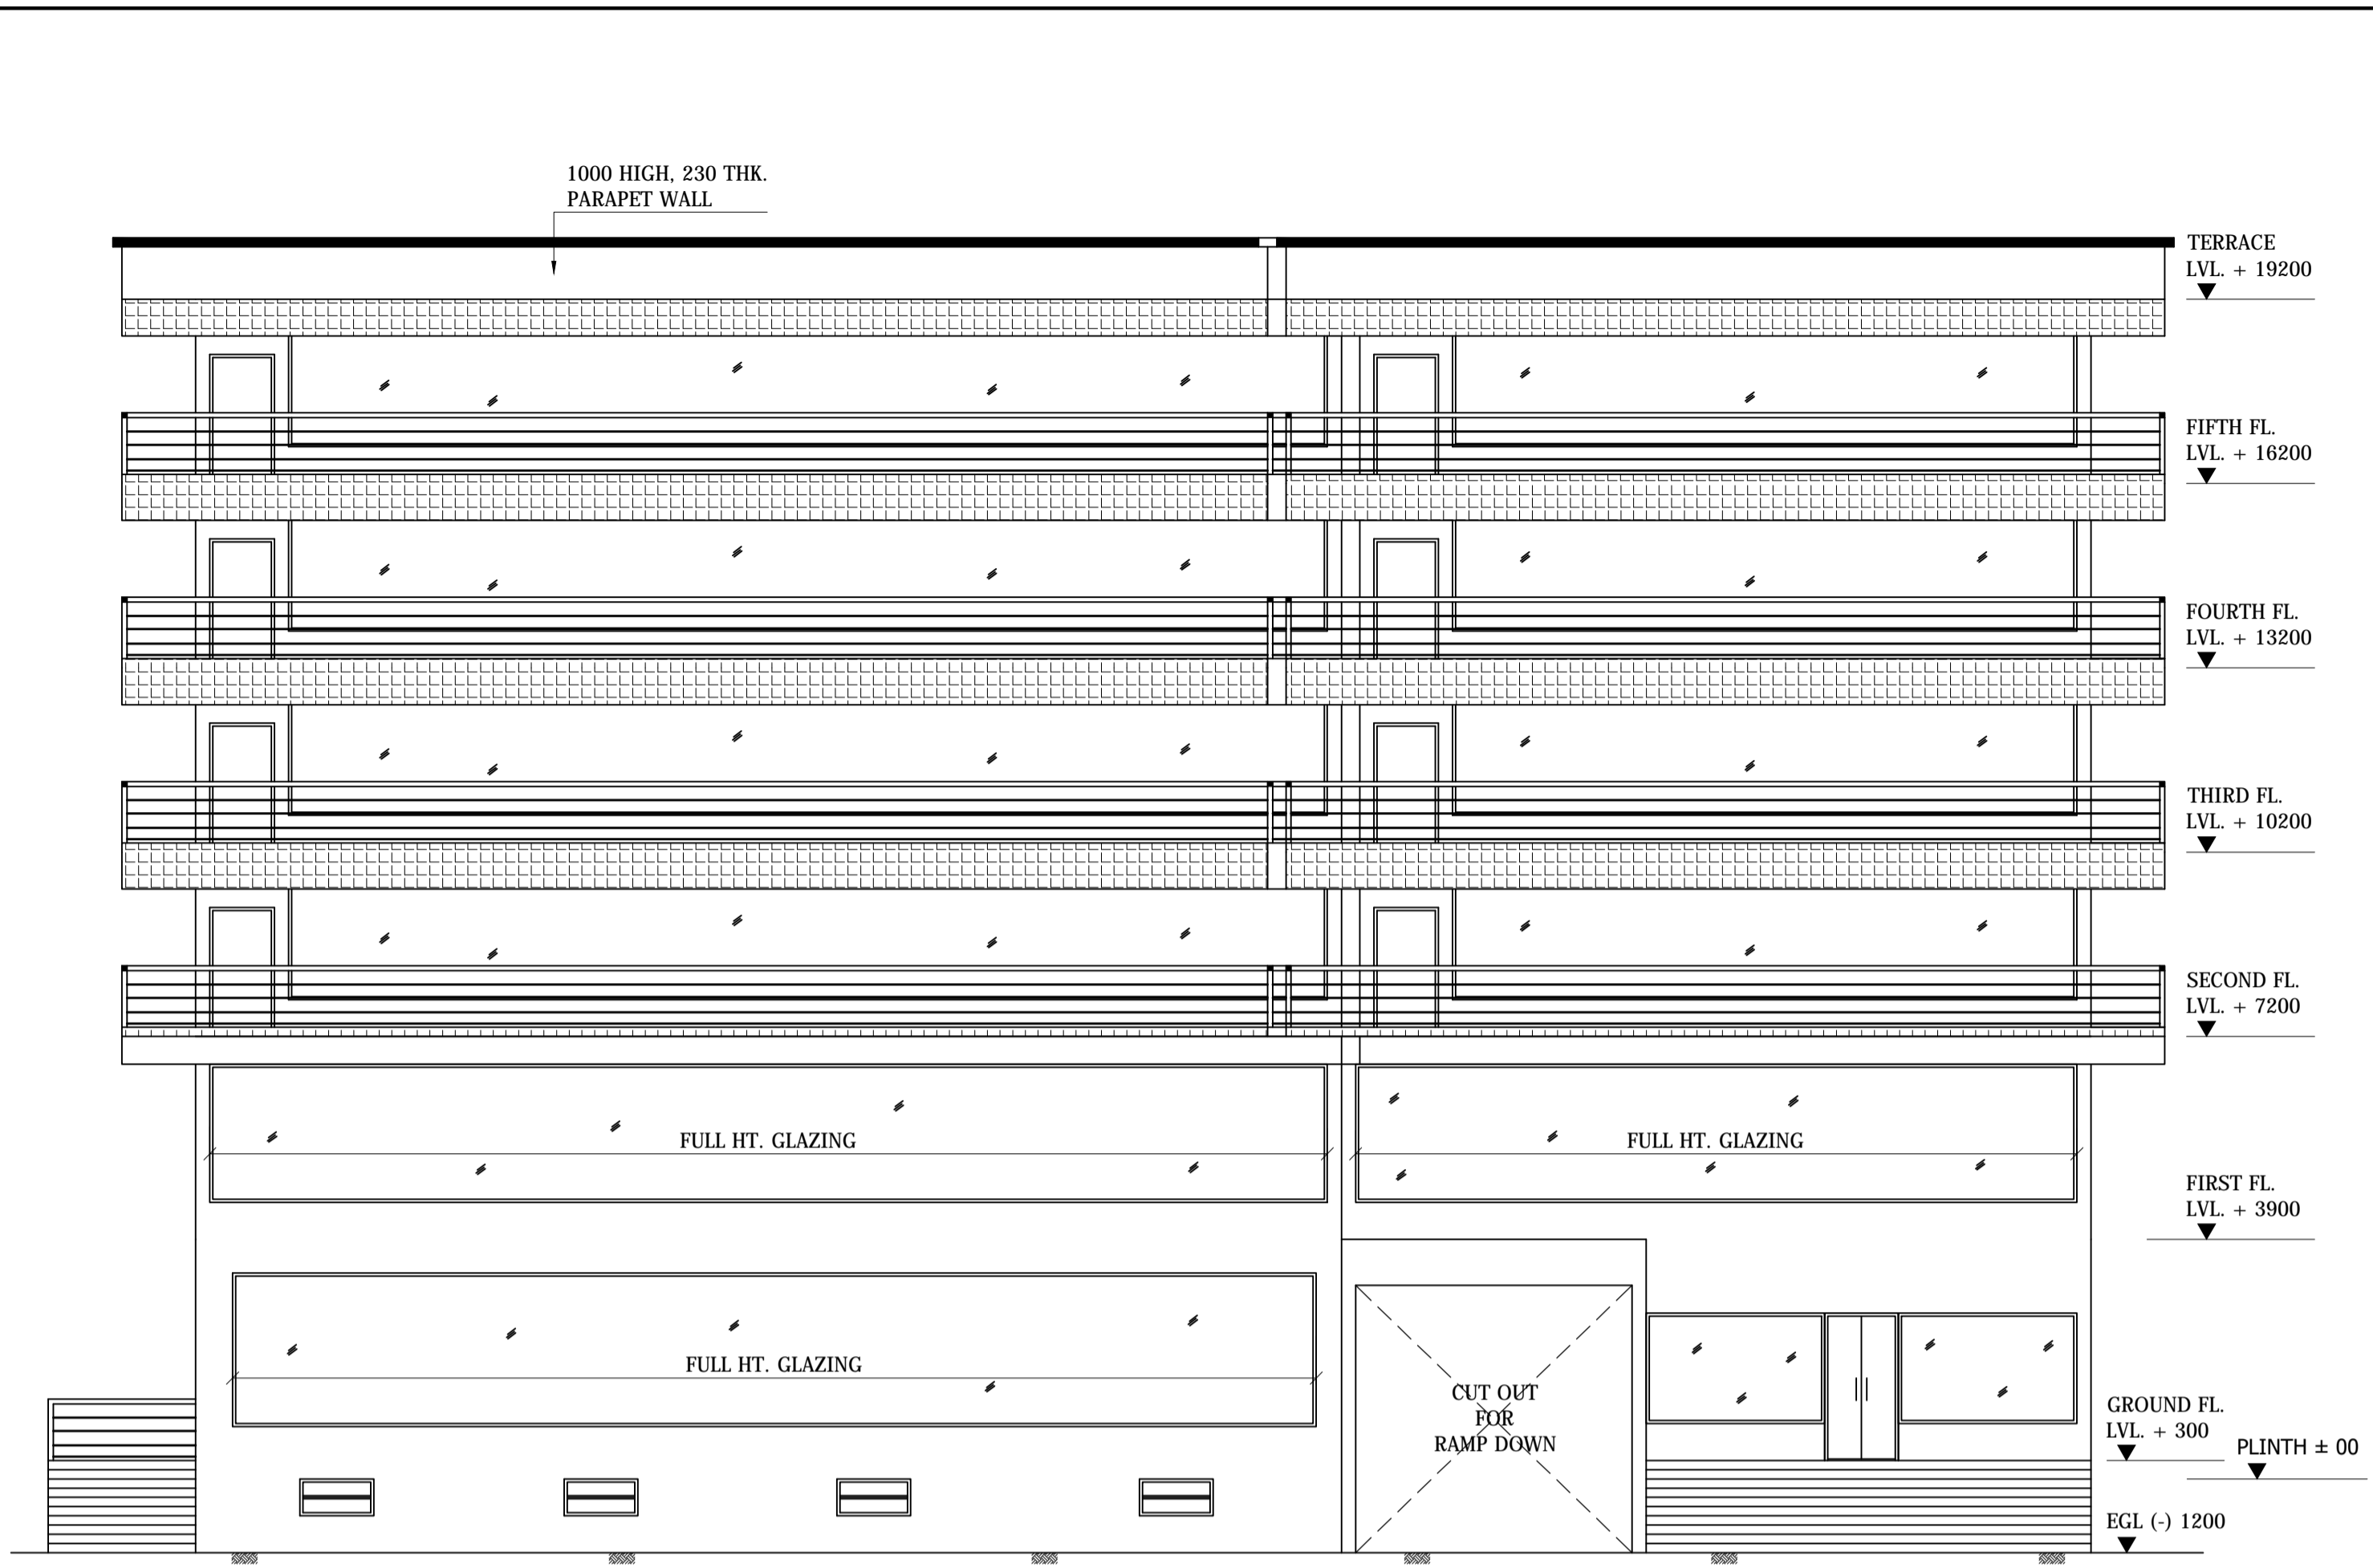


NORTH SIDE ELEVATION

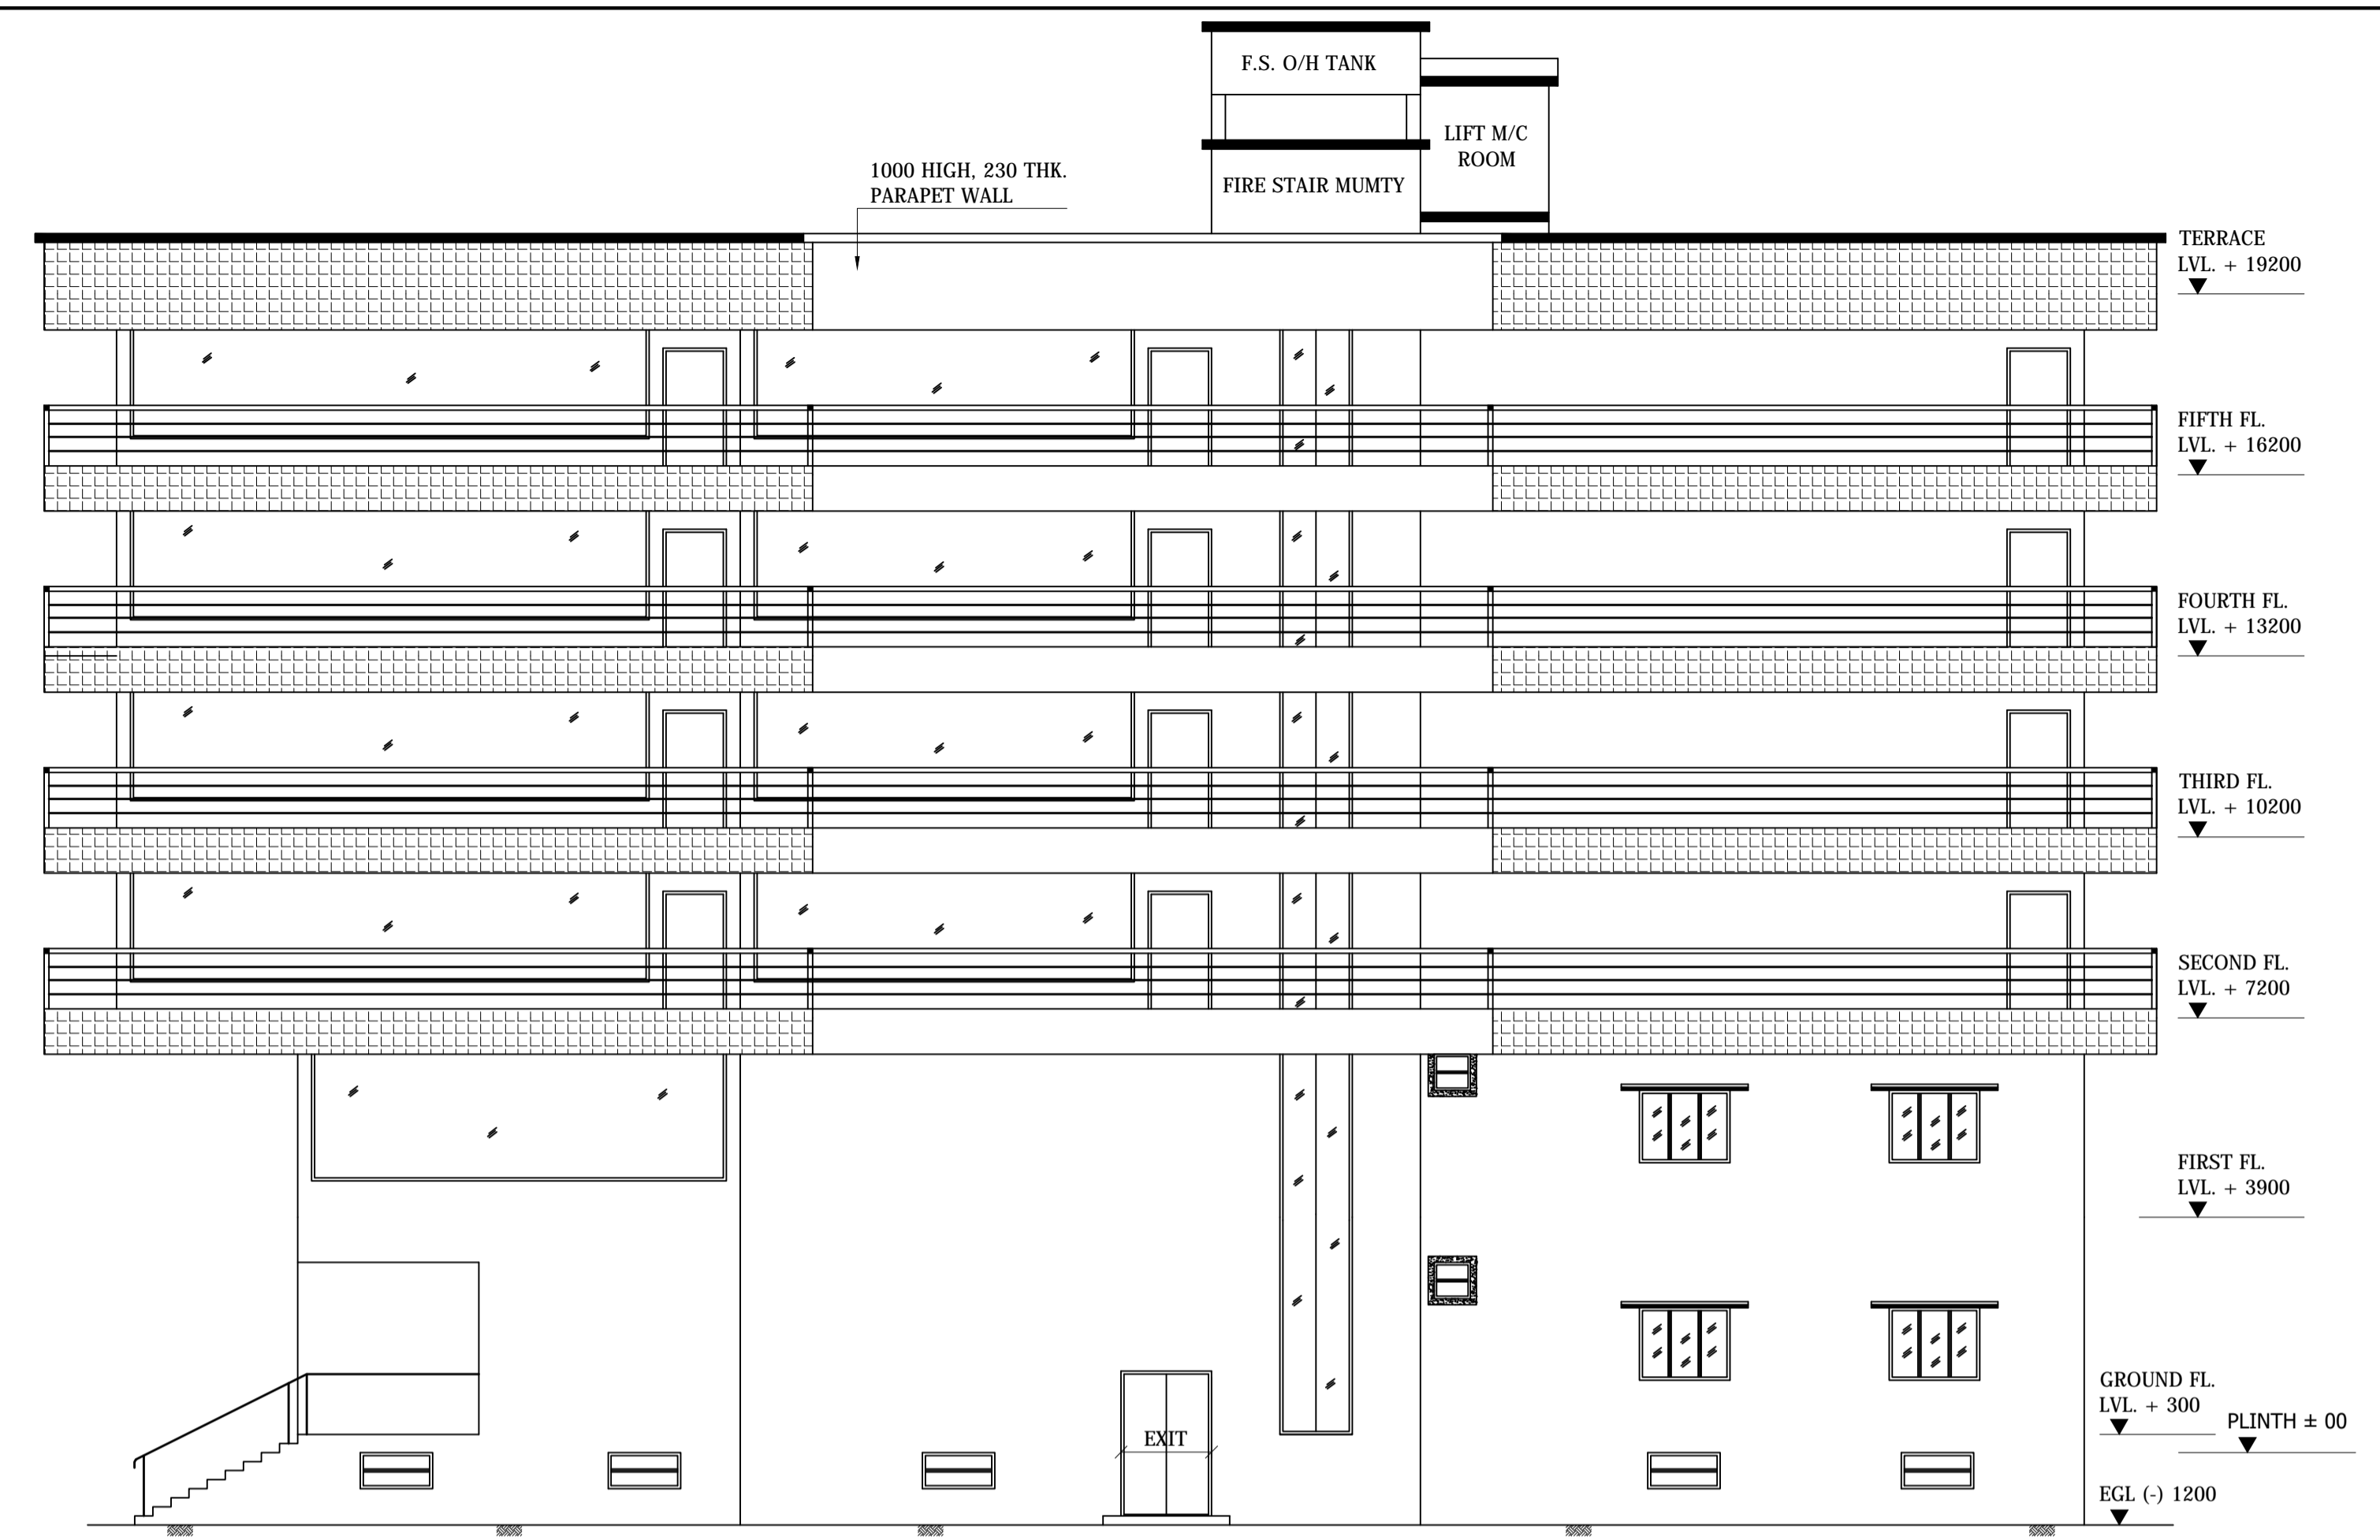

WEST SIDE ELEVATION

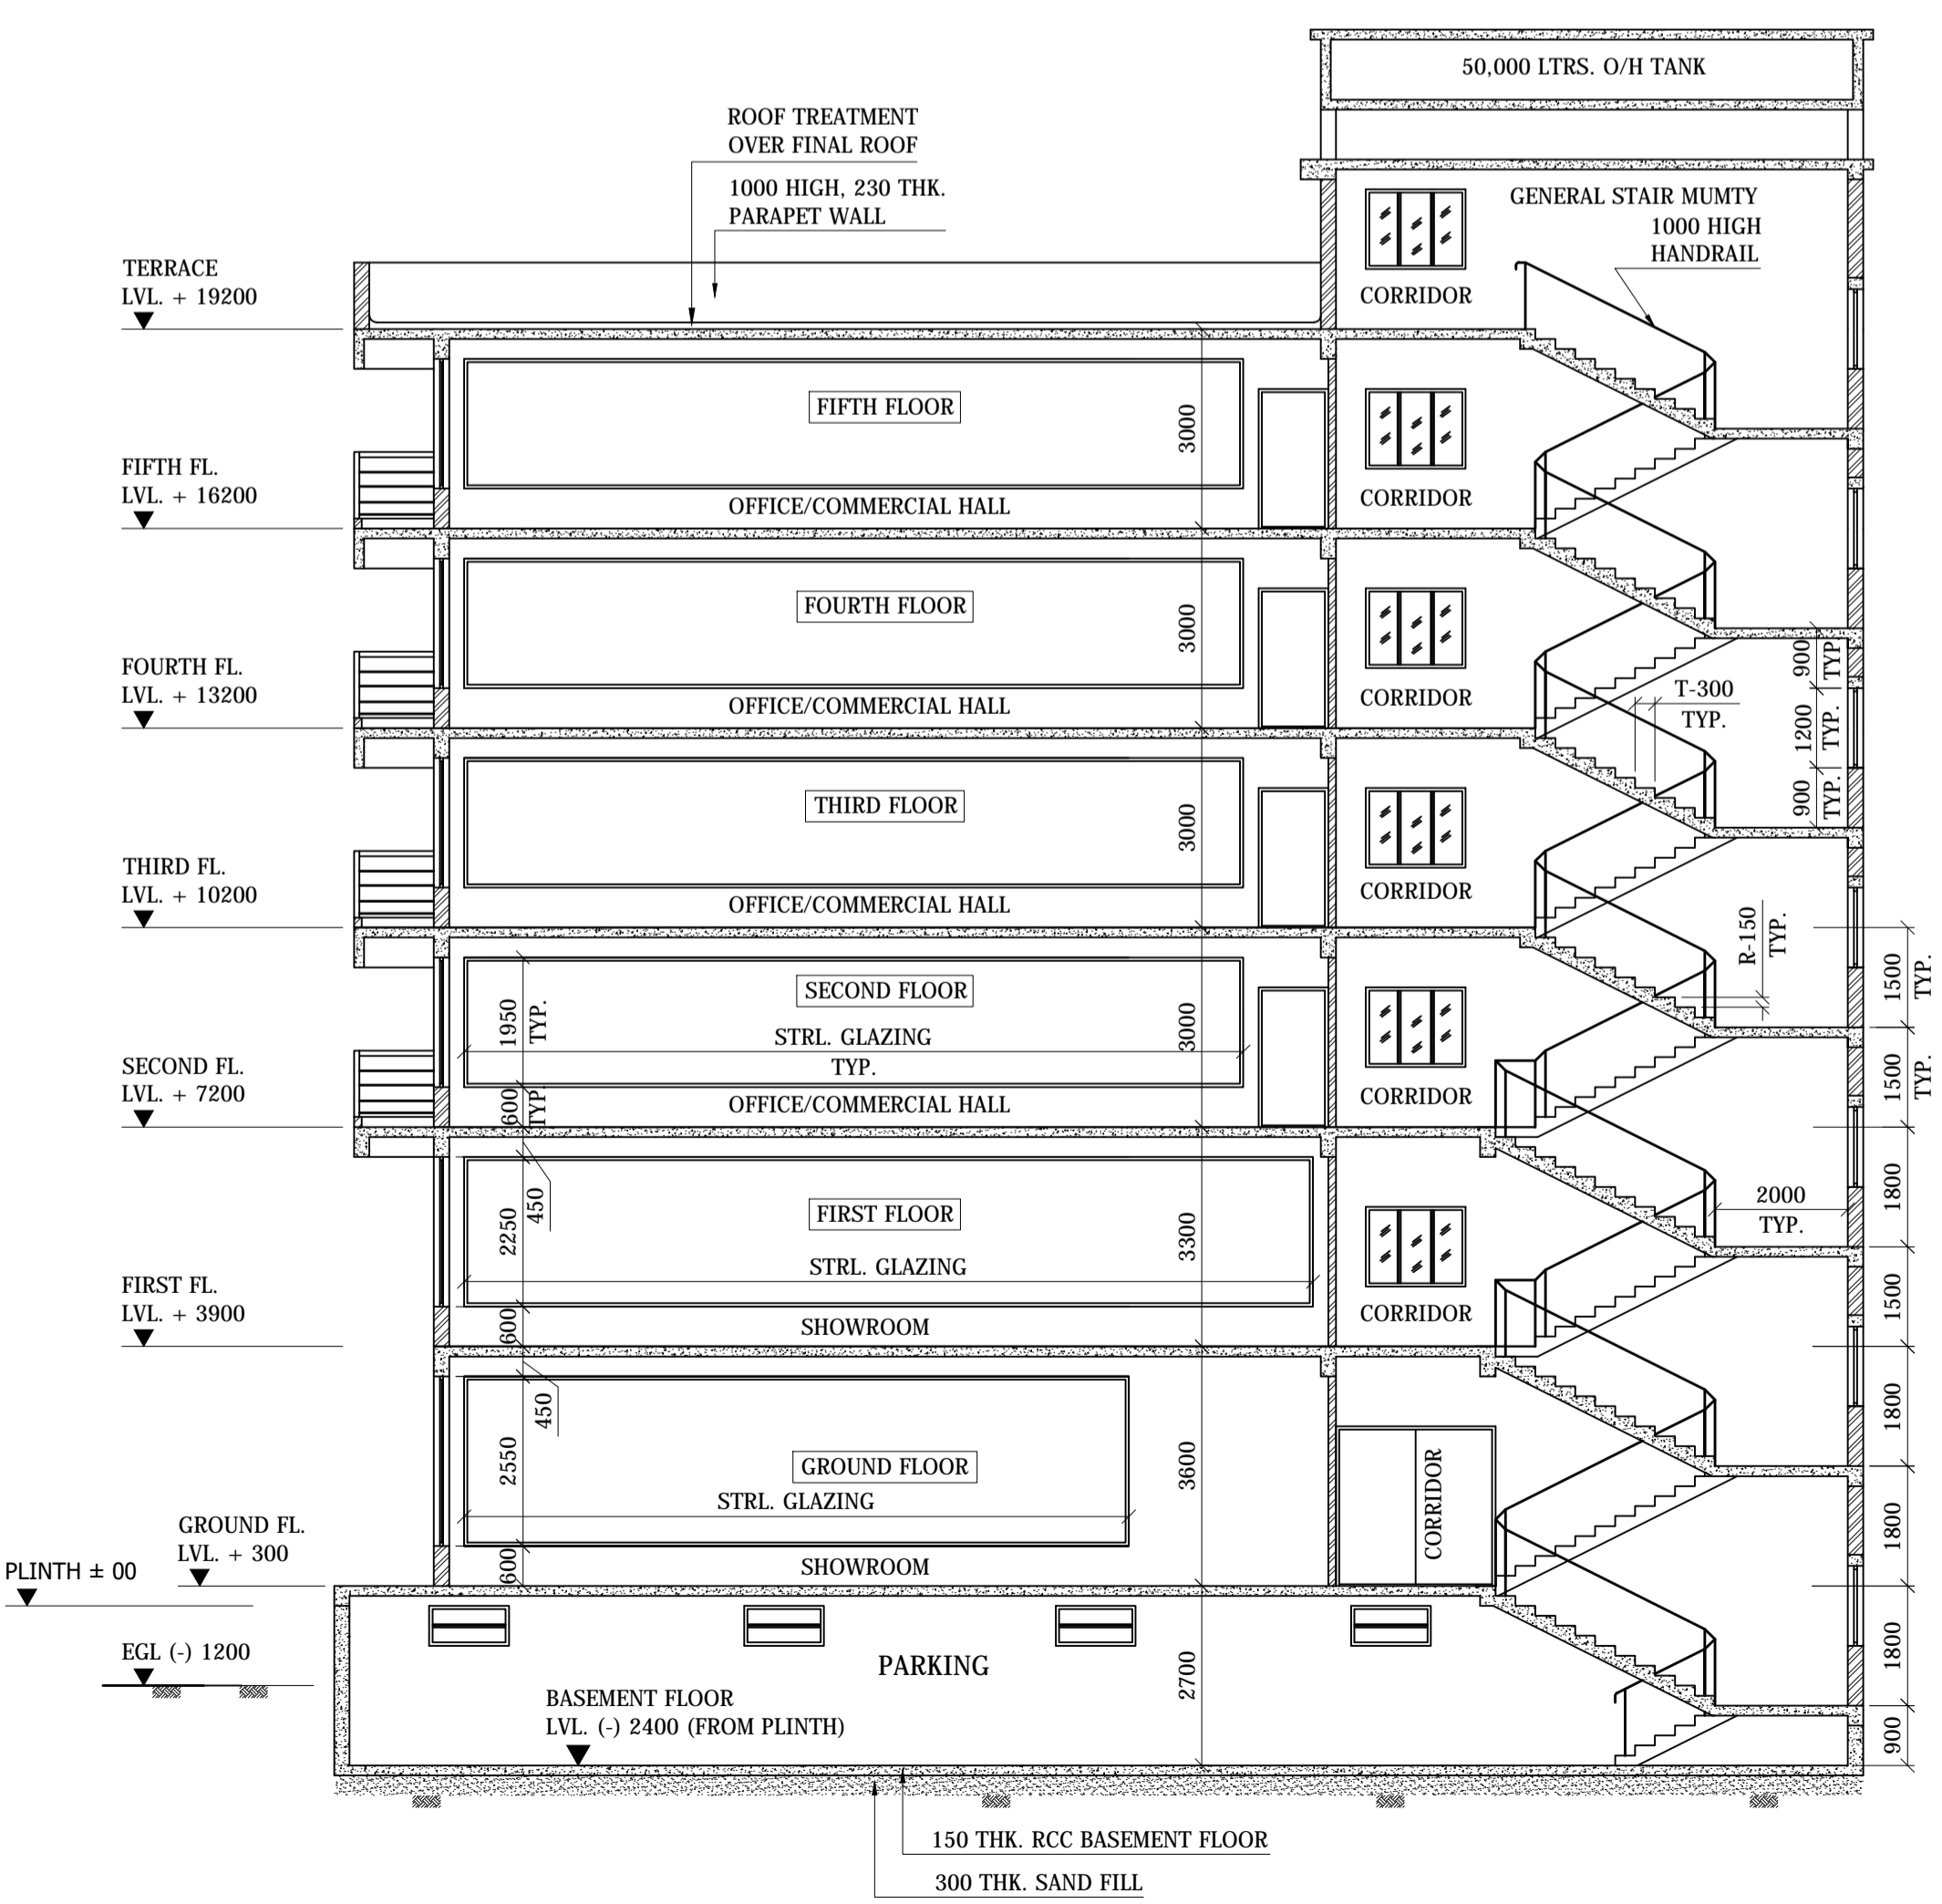

SECTION A - A SCALE 1:100

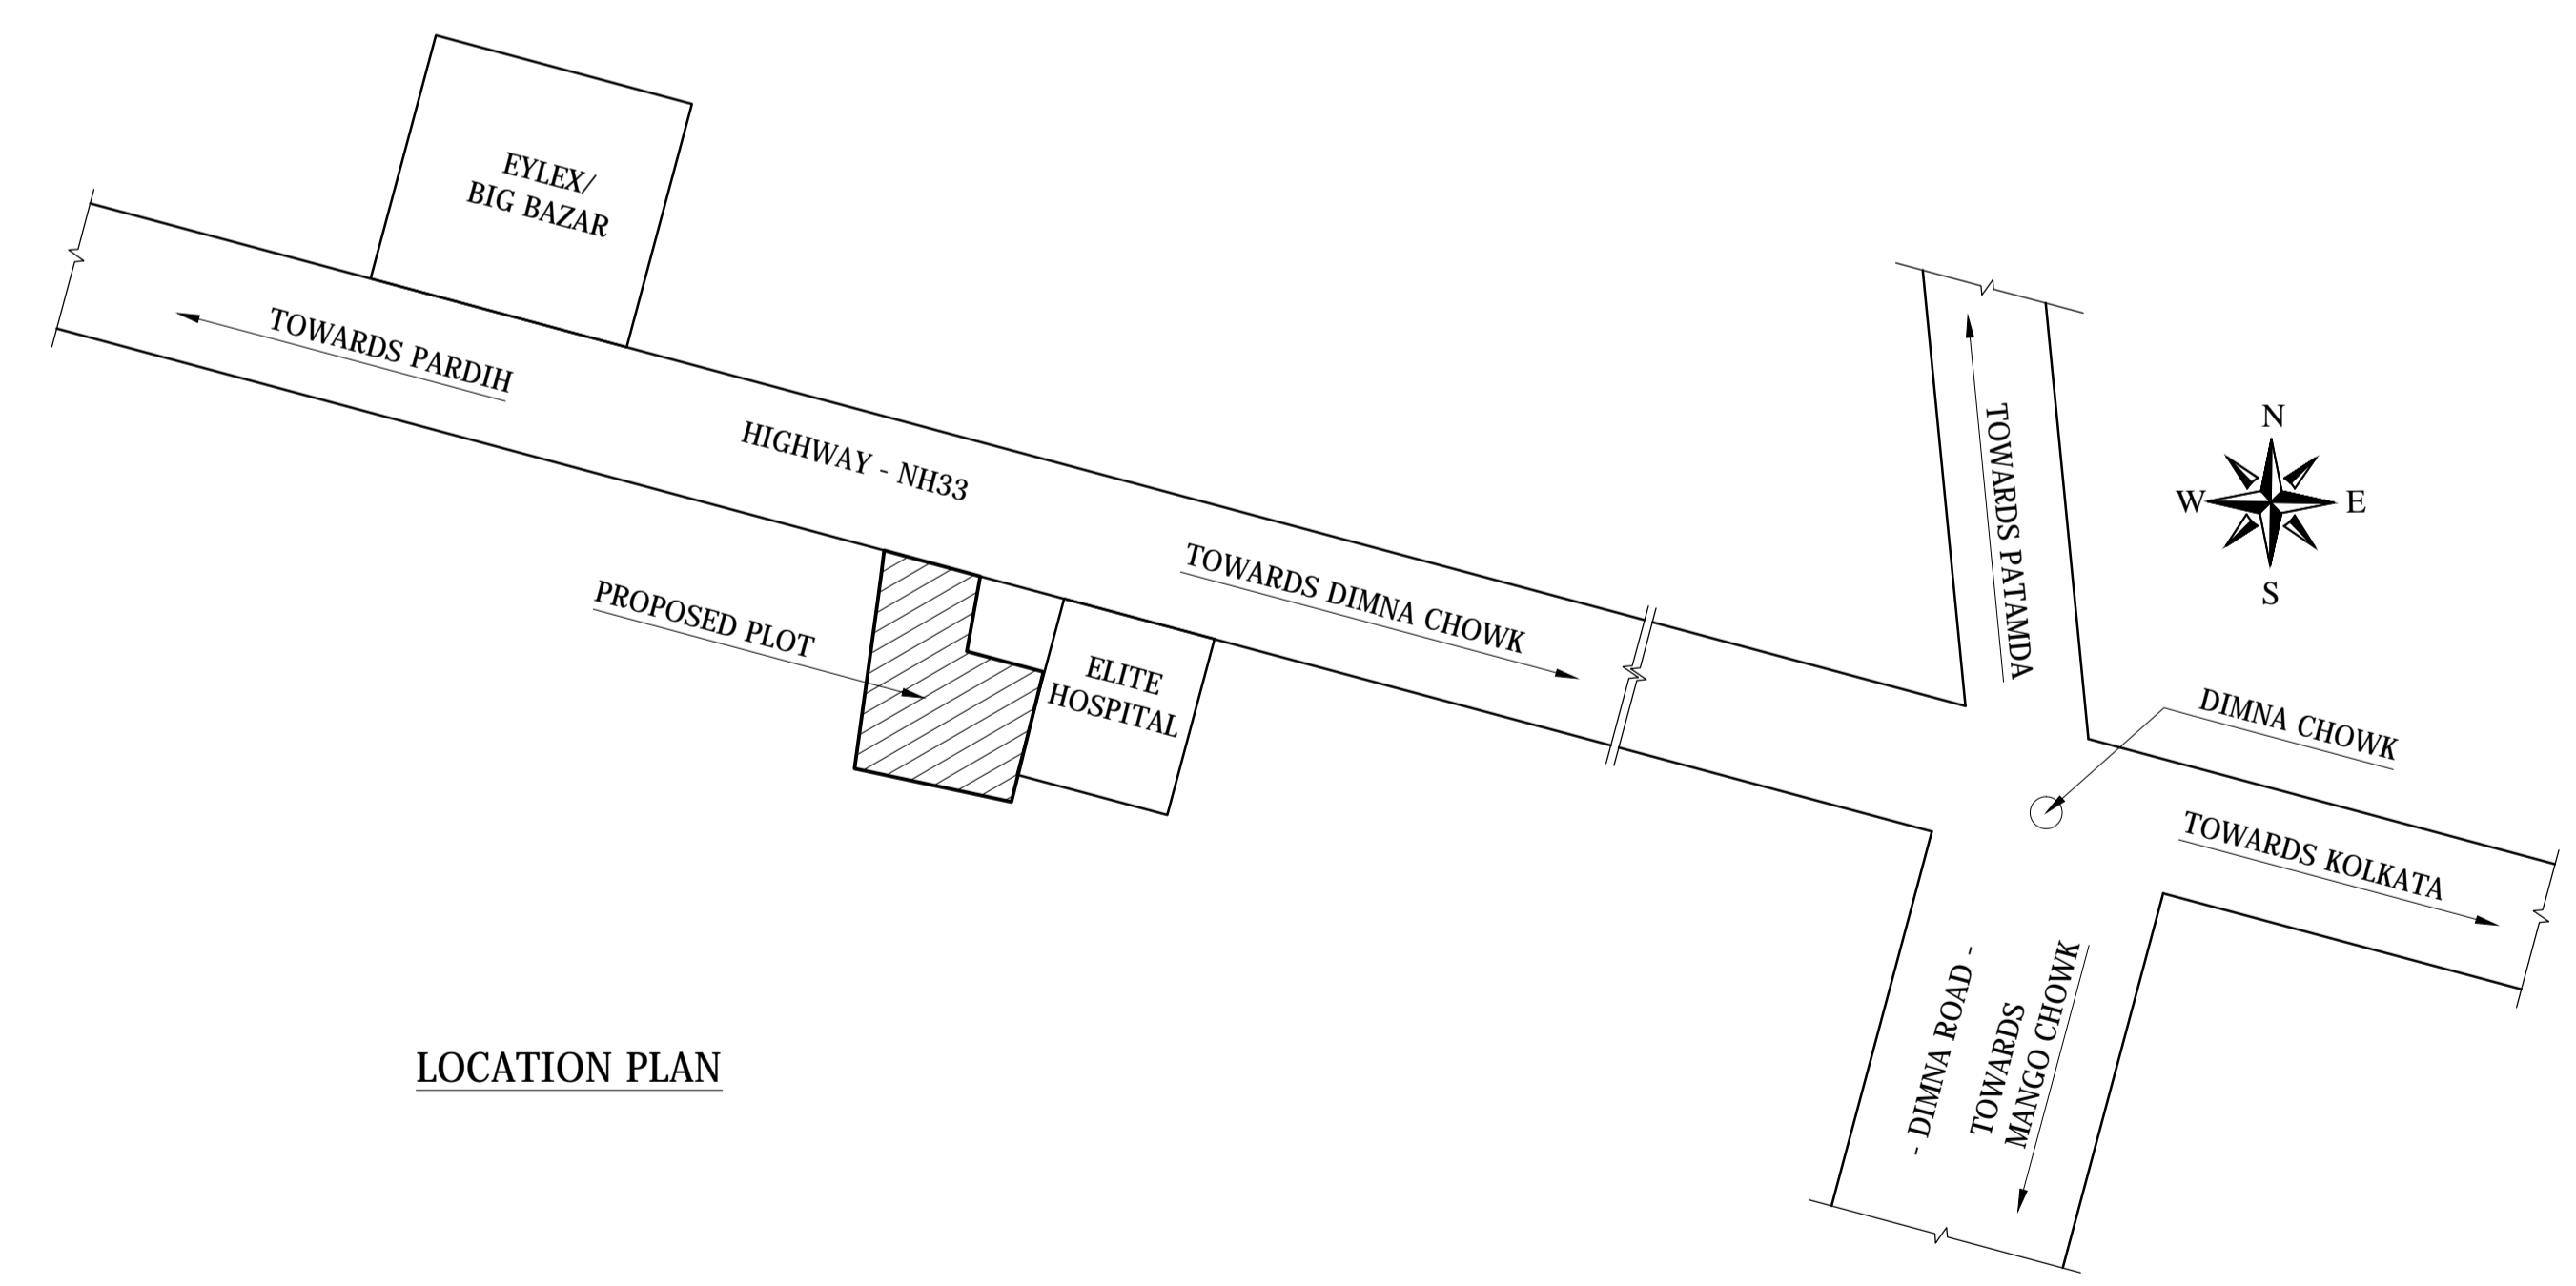

LOCATION PLAN

PROPOSED MULTISTORIED COMMERCIAL BUILDING OF Smt. SUJATA SINGH
 PLOT No. 1101, 1102, 1103 KHATA No. 138
 THANA No. 16412 WARD No. 9 OF MMC
 MOUZA - PARDIH
 DIST. SINGHBHUM EAST
 MANGO, JAMSHEDPUR.