




PARKING FLOOR PLAN SCALE - 1:100
AT (+) 0.30 M LVL.

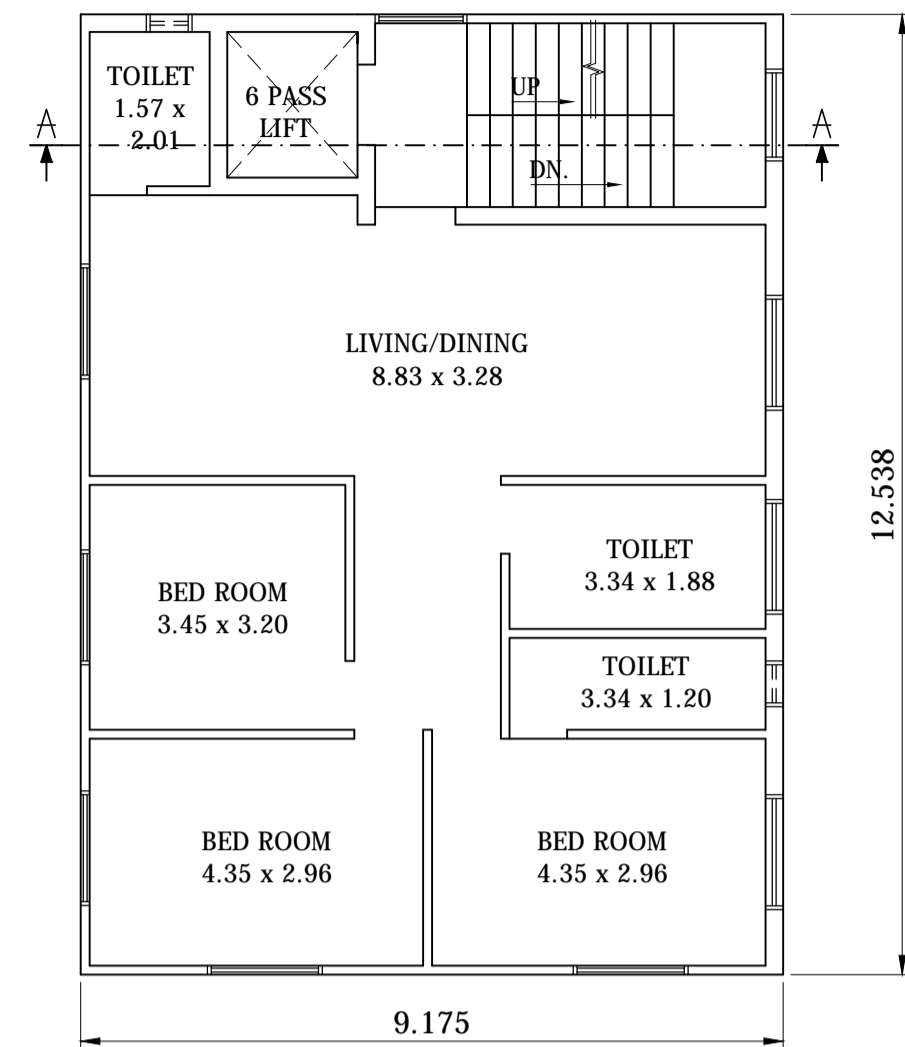


FIRST FLOOR PLAN SCALE - 1:100
AT (+) 3.30 M LVL.

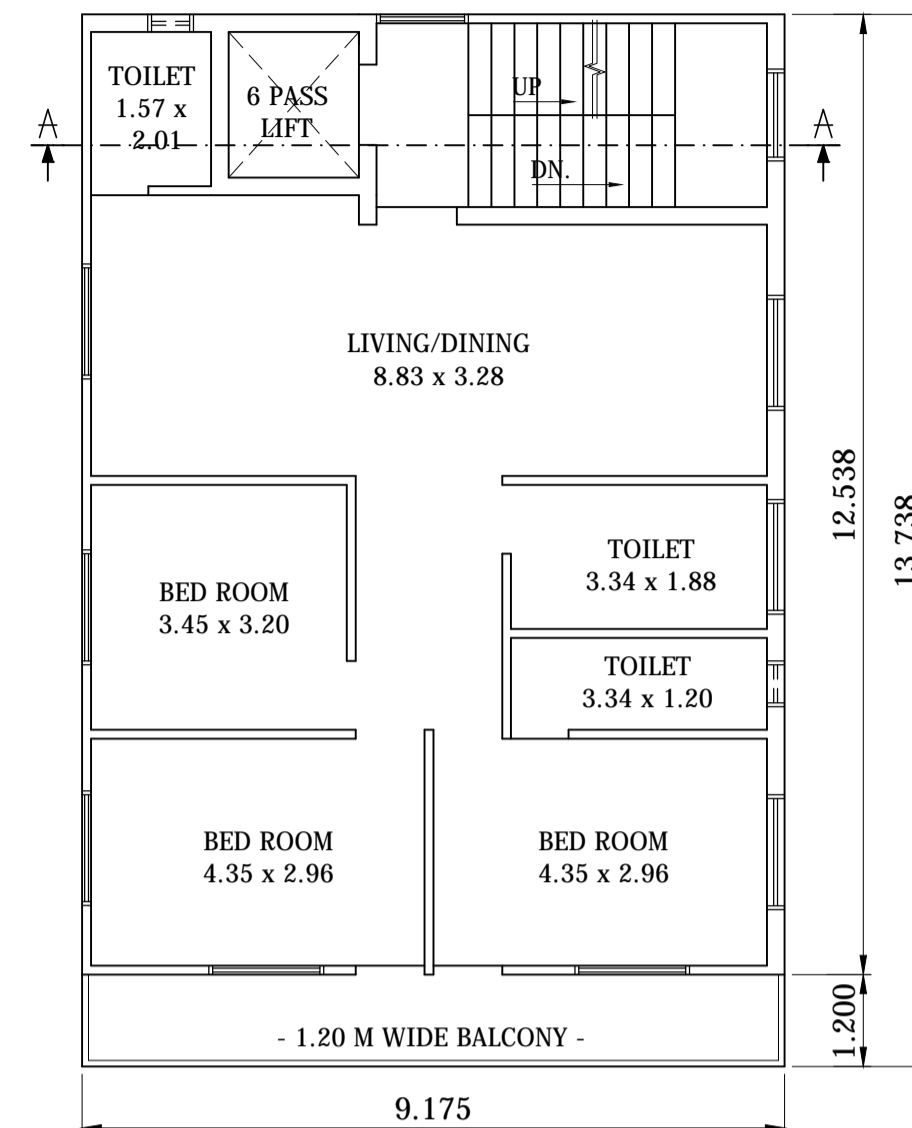


TYPICAL SECOND & THIRD FLOOR PLAN
SCALE - 1:100
AT (+) 6.30 M & 9.30 M LEVELS RESPECTIVELY

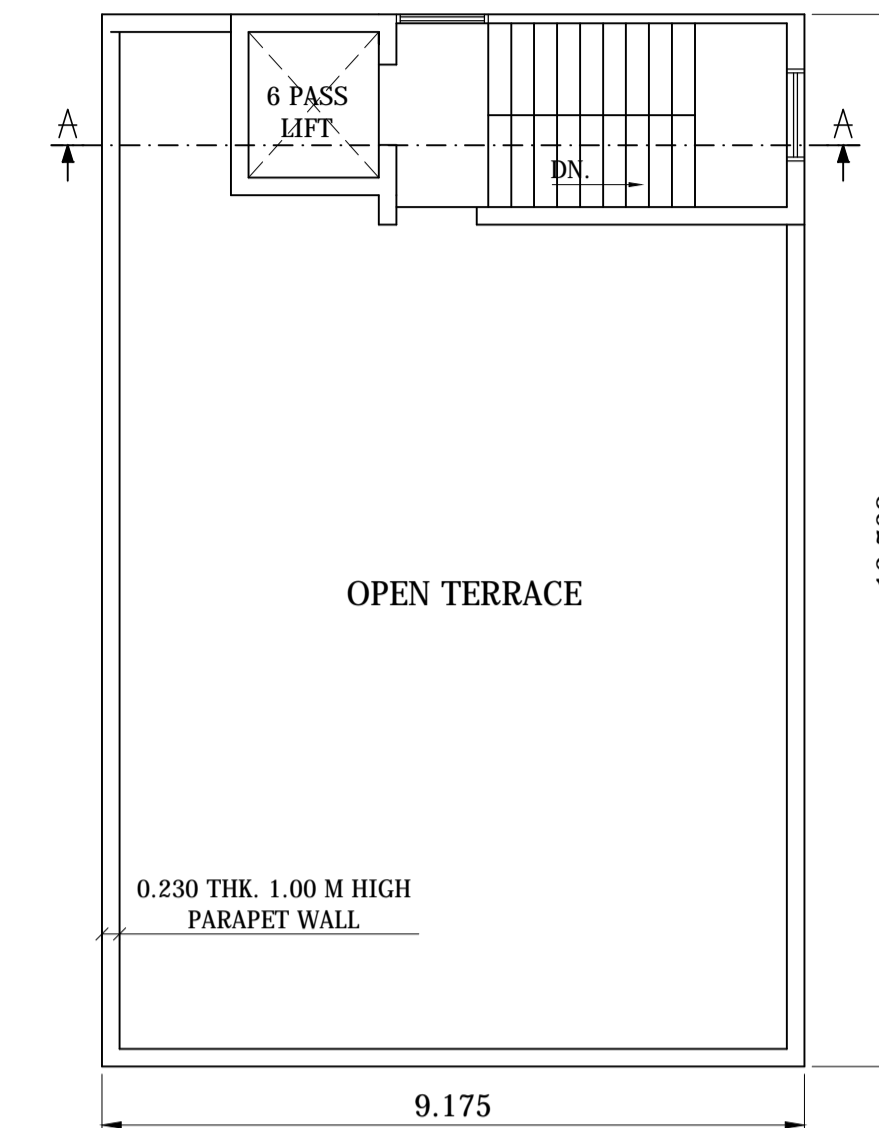


TERRACE FLOOR PLAN SCALE - 1:100
AT (+) 12.30 M LEVEL

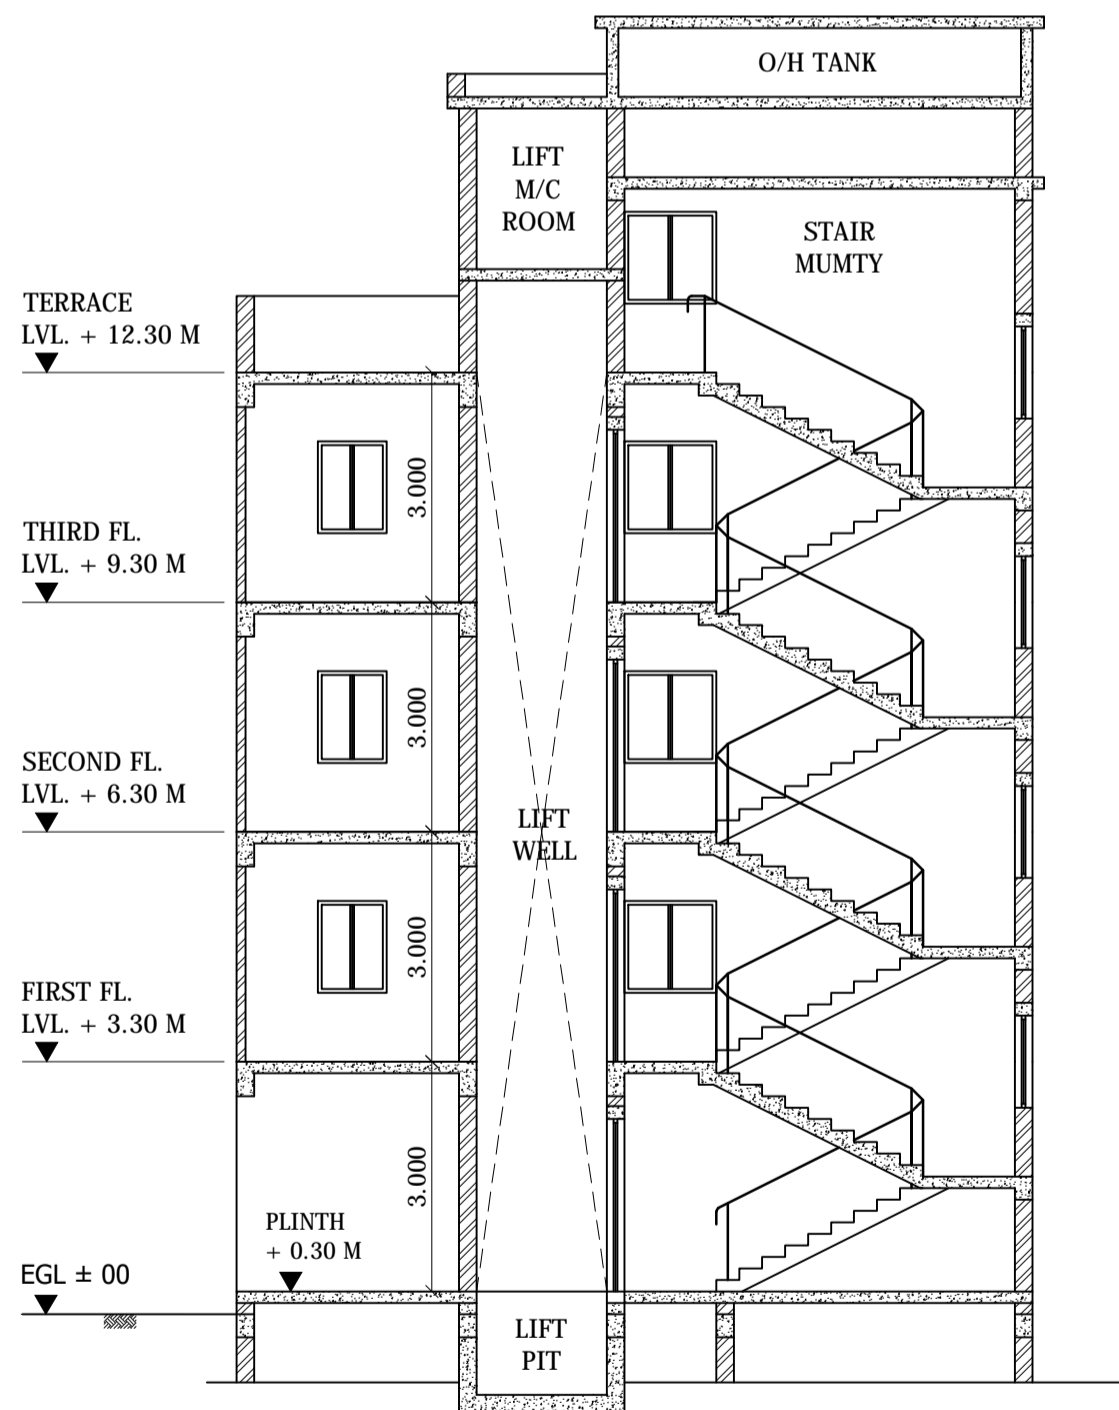


SECTION A - A

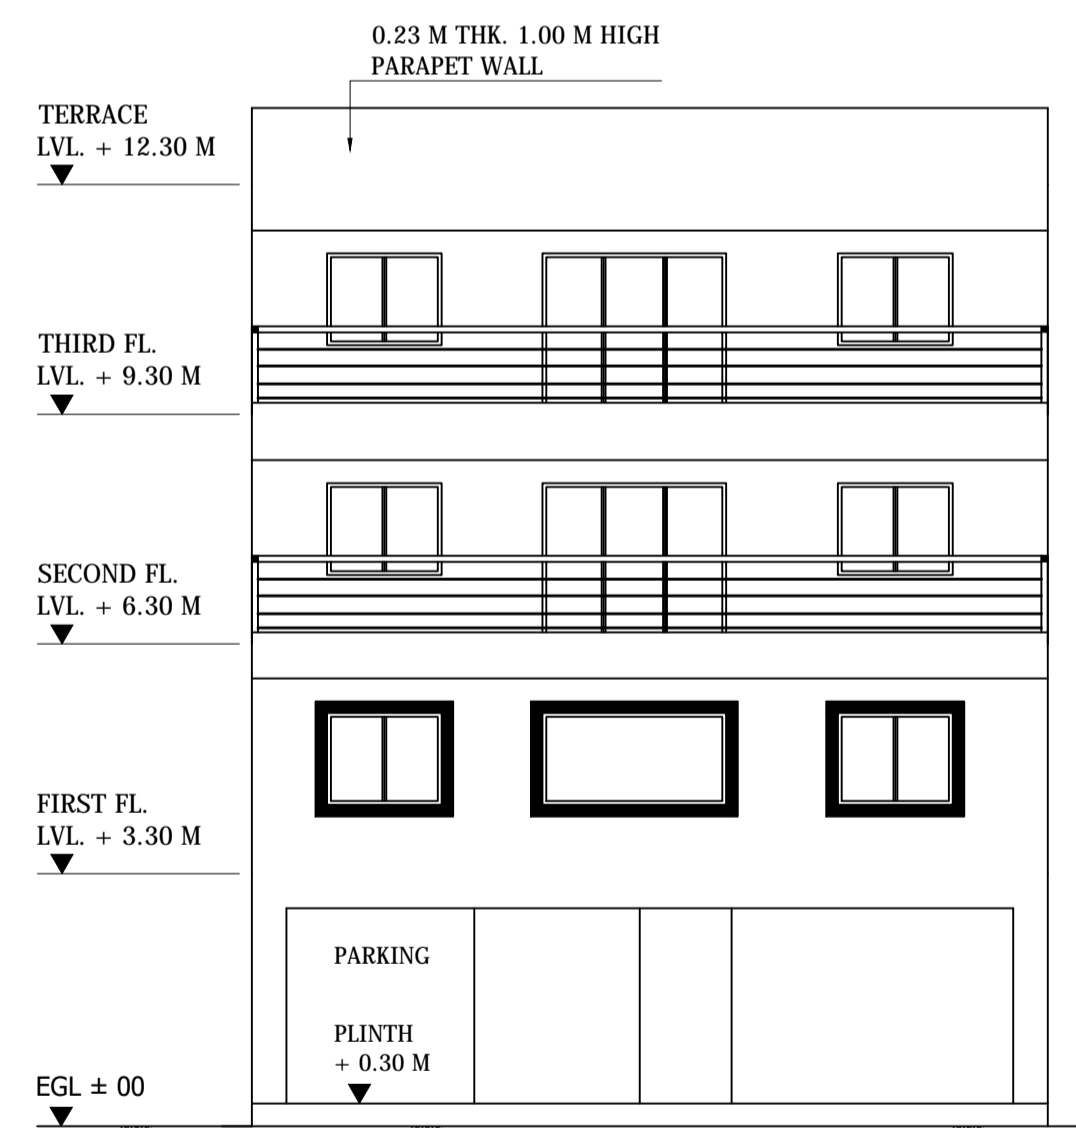

FRONT ELEVATION

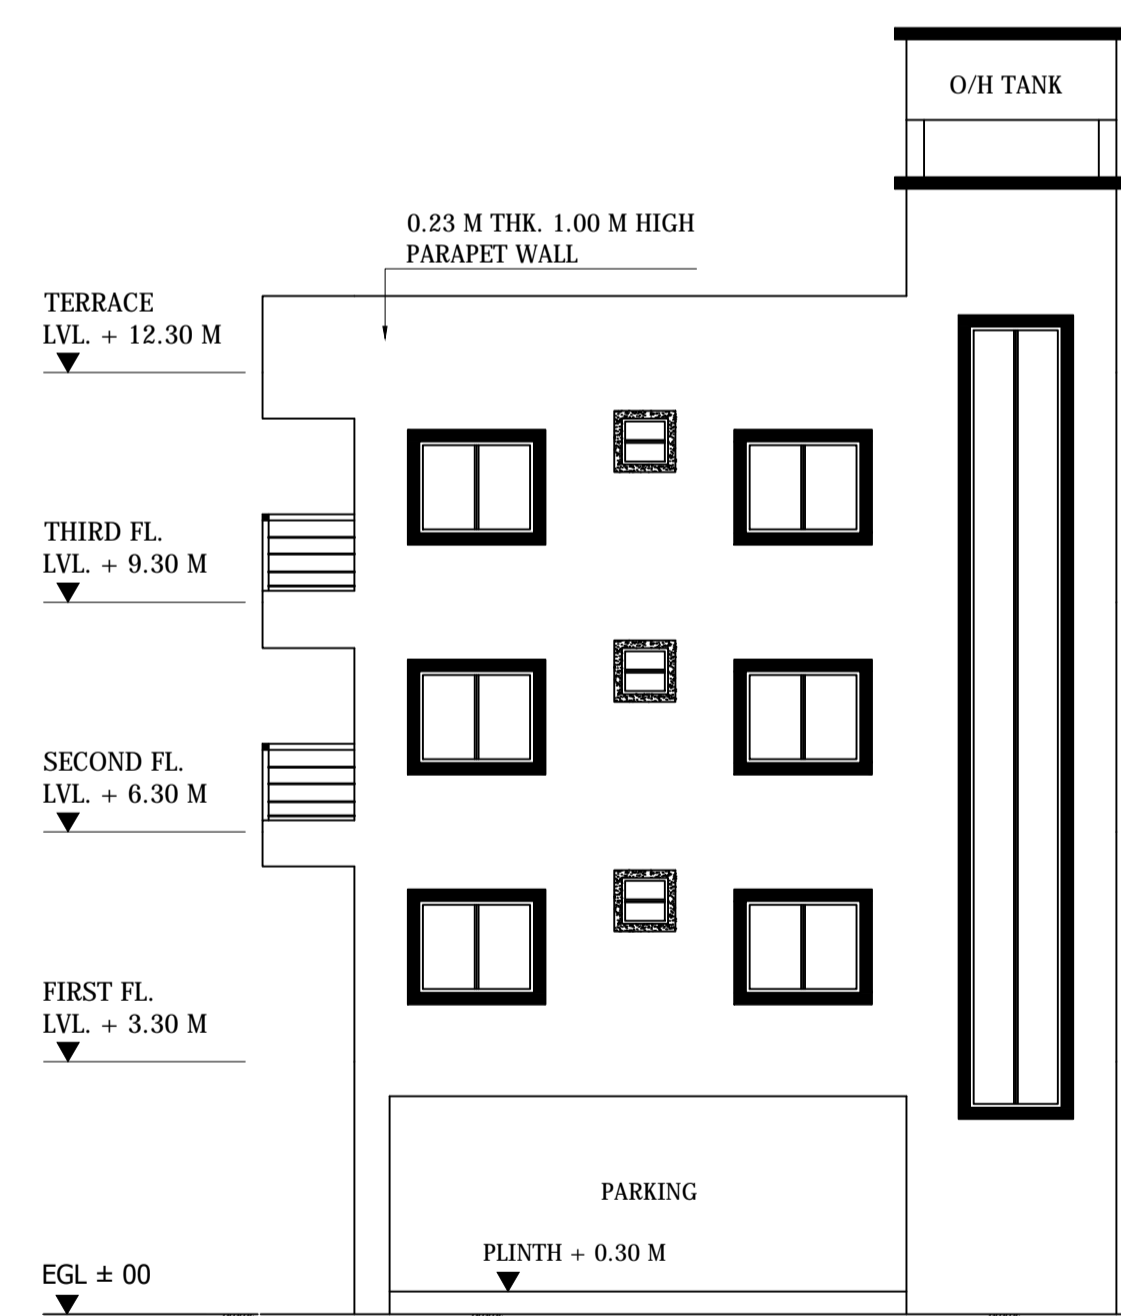

RIGHT SIDE ELEVATION

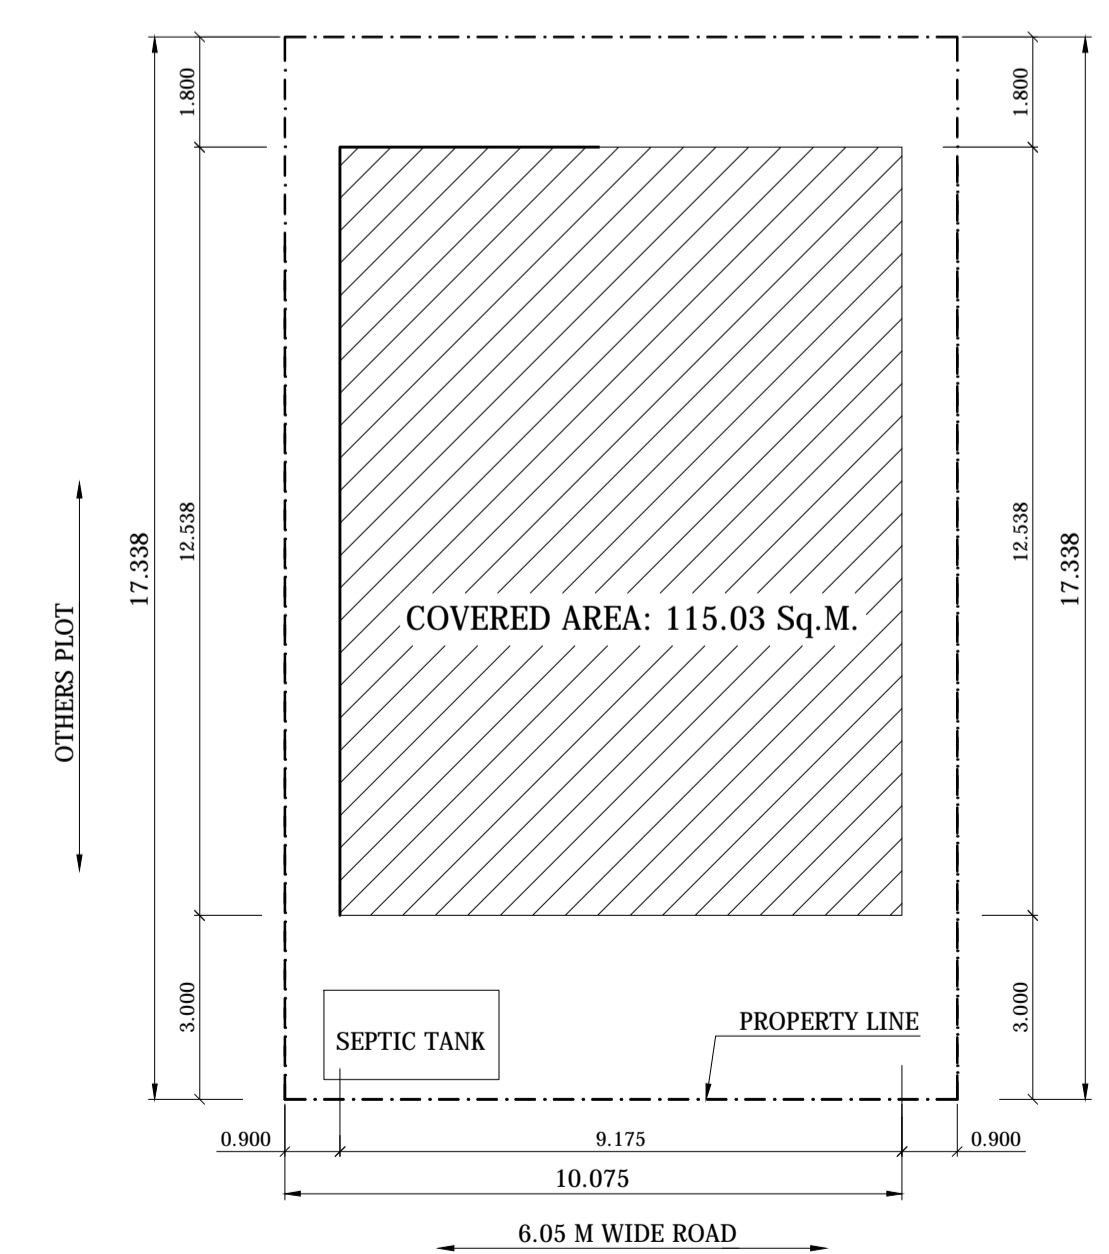

SITE PLAN

- SPECIFICATIONS :-**
- * FOUNDATION :- AS/STR.L.DTLS.
 - * SUPER STRUCTURE:- BRICK WORK 230 THK.(1:6) LINTEL, CHAJJA,STAIRCASE AS/ STR.L.DTLS.
 - * FLOORING :- 100 THK. CEM.CONC.WITH 25 THK. I.P.S FLOORING
 - * ROOF :- R.C.C SLAB AS/STR.L.DTLS.WITH AV. 115 THK. BRICKBATCOBAO ON TOP
 - * INNER FLOOR :- R.C.C SLAB AS/STR.L.DTLS. WITH 25 THK. I.P.S FLOOR FINISH
 - * PLASTER :- 25 THK. CEM. PLASTER TO BE PROVIDED INSIDE & OUTSID BLDG.
 - * TOILET :- I.W./E.W.C SHOWERS WASH BASINS ETC. FIRST CLASS SANITARY FITTINGS

ALL EXTERNAL WALLS ARE 0.23/0.115 M THK. & ALL INTERNAL WALLS AREA 0.115 THK, UNLESS SPECIFIED

ALL DIMENSIONS ARE IN MTR. UNLESS SPECIFIED

FOR OFFICE USE

PROPOSED RESIDENTIAL BUILDING OF
Sri MUFTI MOHIBULLAH
PLOT No. 3297 (NEW)
KHATA No. (NEW) 425
WARD No. 8 OF MMC
THANA No. 1641
MOUZA PARDIH
JAMSHEDPUR, SINGHBHUM EAST

CONSULTANT

SIGNATURE OF OWNER

SHEET NO. -- 01 / 01

SCALE - 1:100