


TYPICAL - 1- 4 FLOOR PLAN
(Proposed)
(SCALE 1:100)

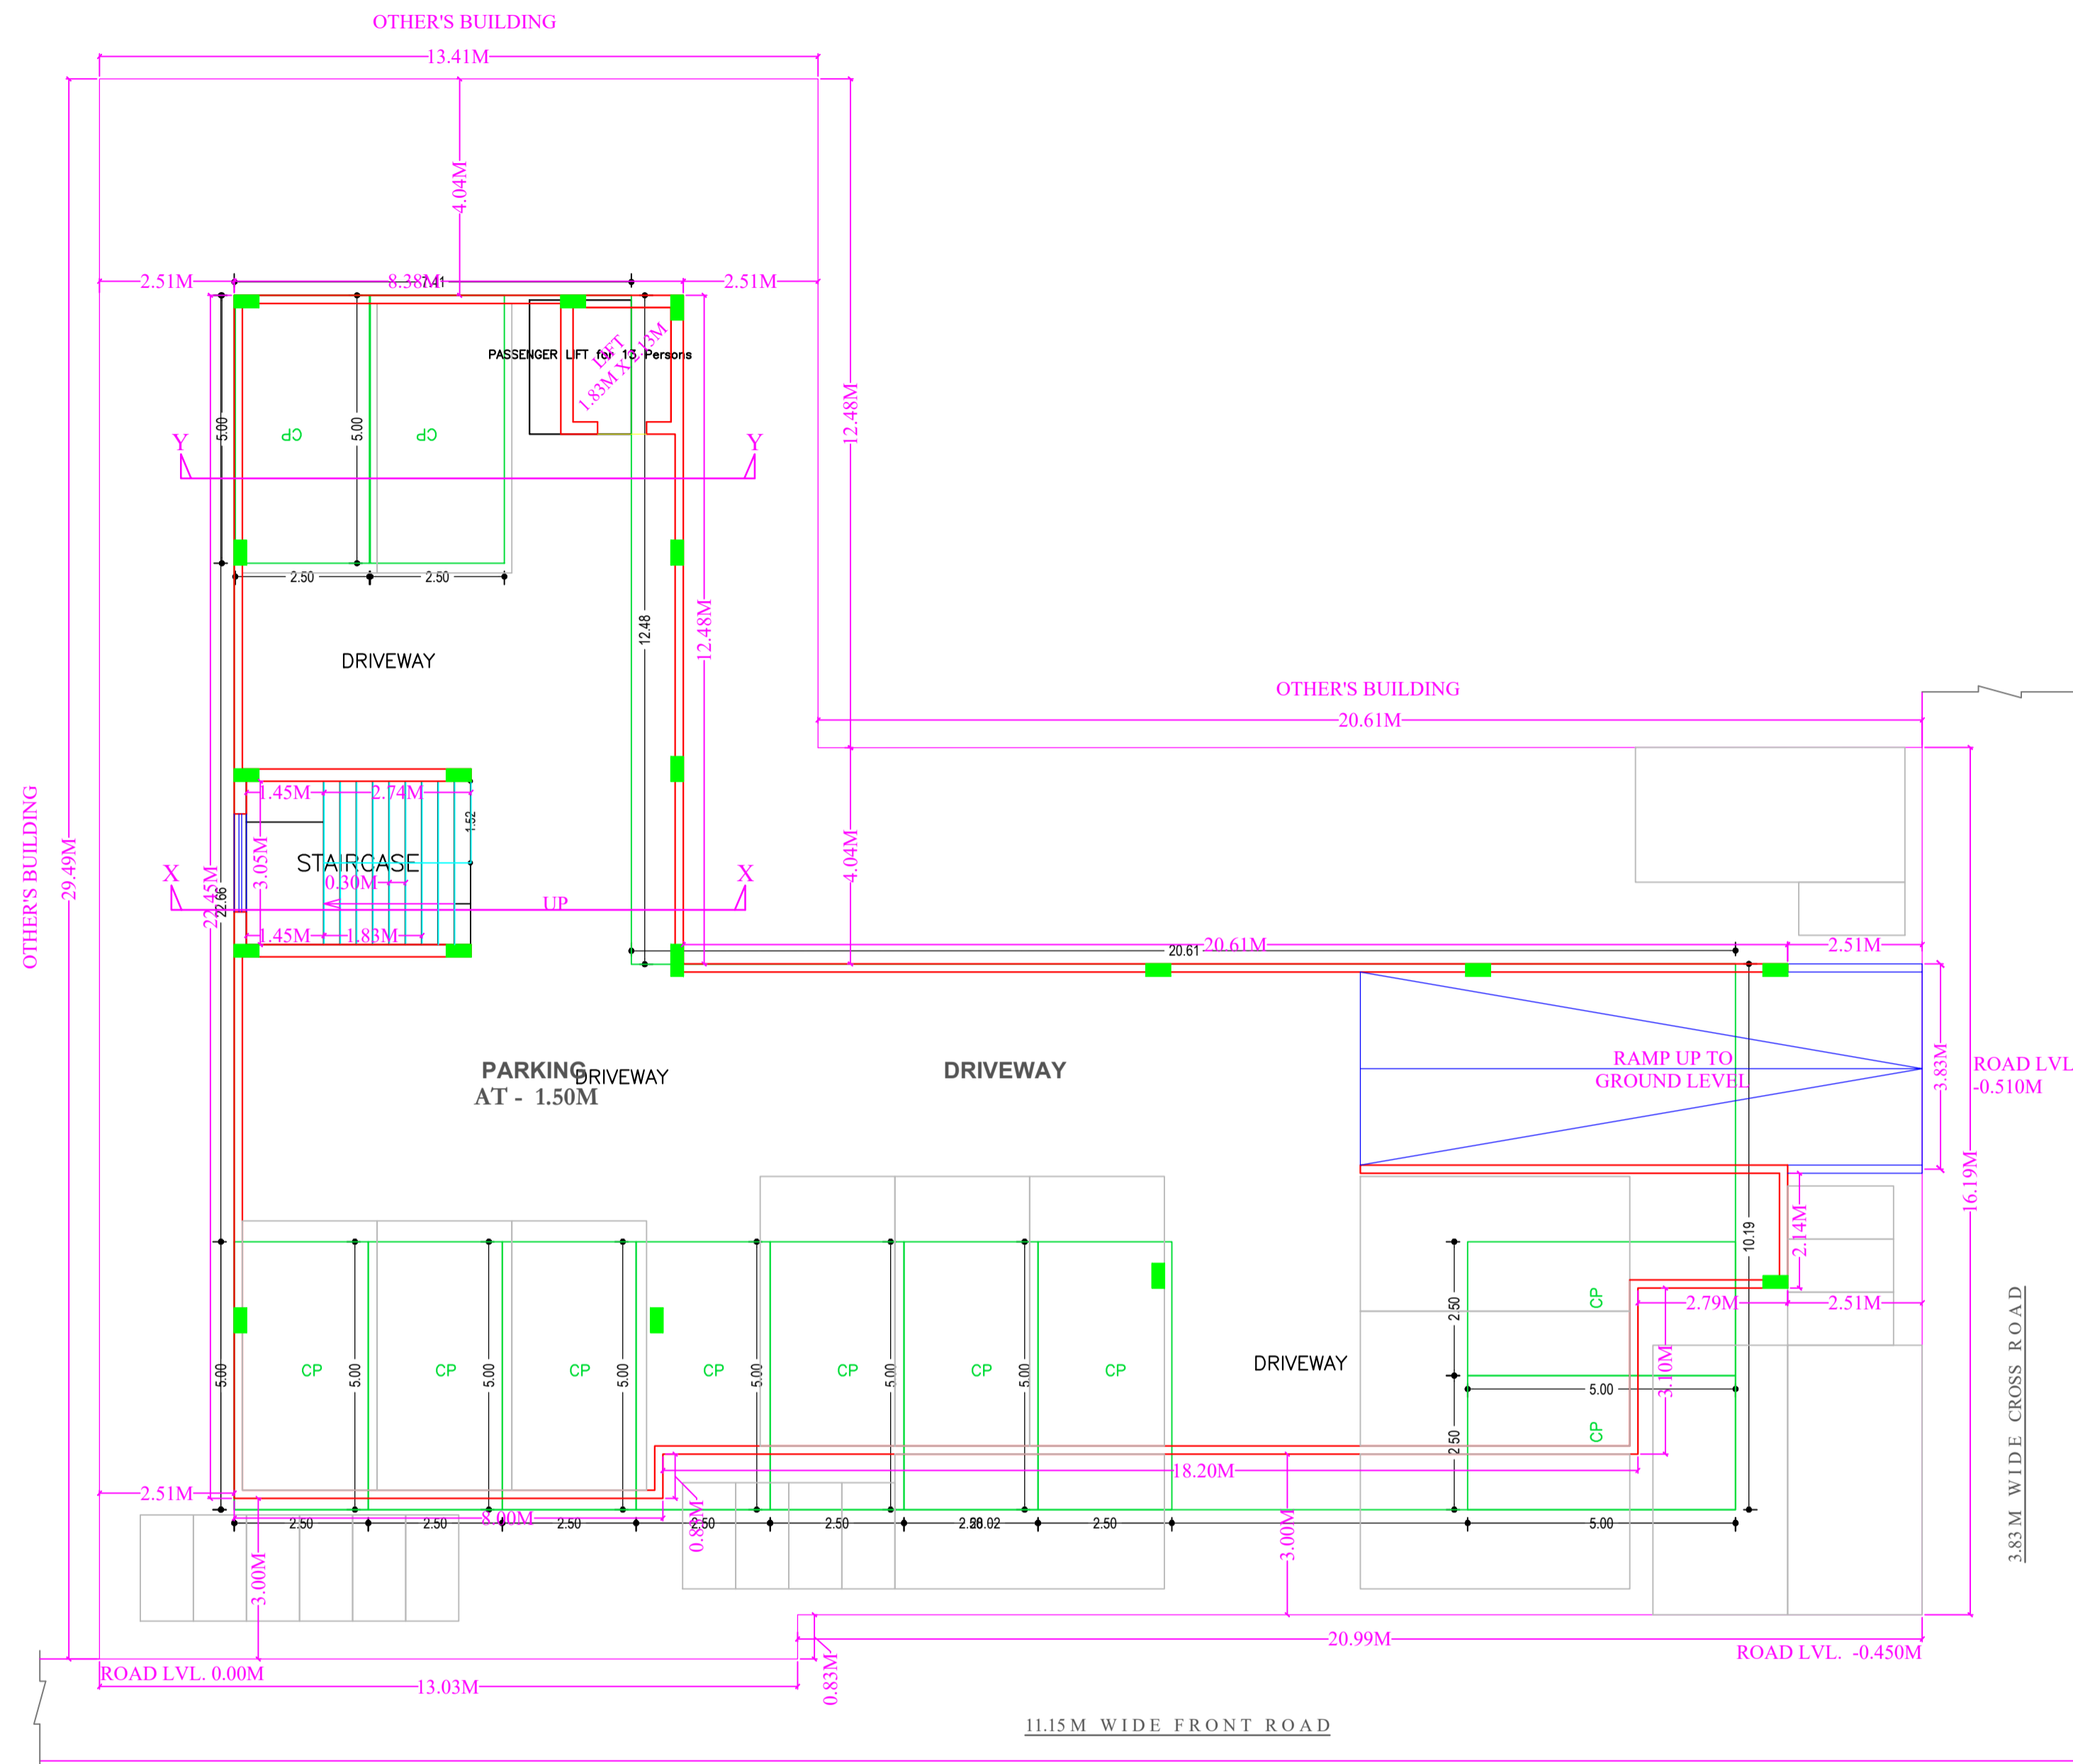

BASEMENT FLOOR PLAN
Scale = 1:100

BASEMENT FLOOR PLAN
(SCALE 1:100)

SCHEDULE OF DOOR:


BUILDING NAME	NAME	LENGTH	HEIGHT	NOS
A (COMMERCIAL)	D1	0.90	2.10	21
A (COMMERCIAL)	RS	3.15	2.10	01
A (COMMERCIAL)	RS	3.47	2.10	01
A (COMMERCIAL)	RS	4.71	2.10	01
A (COMMERCIAL)	RS	5.13	2.10	01
A (COMMERCIAL)	RS	5.44	2.10	01
A (COMMERCIAL)	RS	5.59	2.10	04
A (COMMERCIAL)	RS	6.78	2.10	04
A (COMMERCIAL)	RS	8.14	2.10	02

SCHEDULE OF WINDOW/VENTILATION:

BUILDING NAME	NAME	LENGTH	HEIGHT	NOS
A (COMMERCIAL)	V	1.20	1.20	08
A (COMMERCIAL)	W	7.00	1.20	16

Proposal Basic Information


Proposal File No.	MNAC/BP/0007/W08/2020
Owner Name	md israil and md shabuddin and others
Khata No	95 AND 661
Plot No	3280 and 3252
Village Name	Mango
Use	Commercial
SubUse	Shop

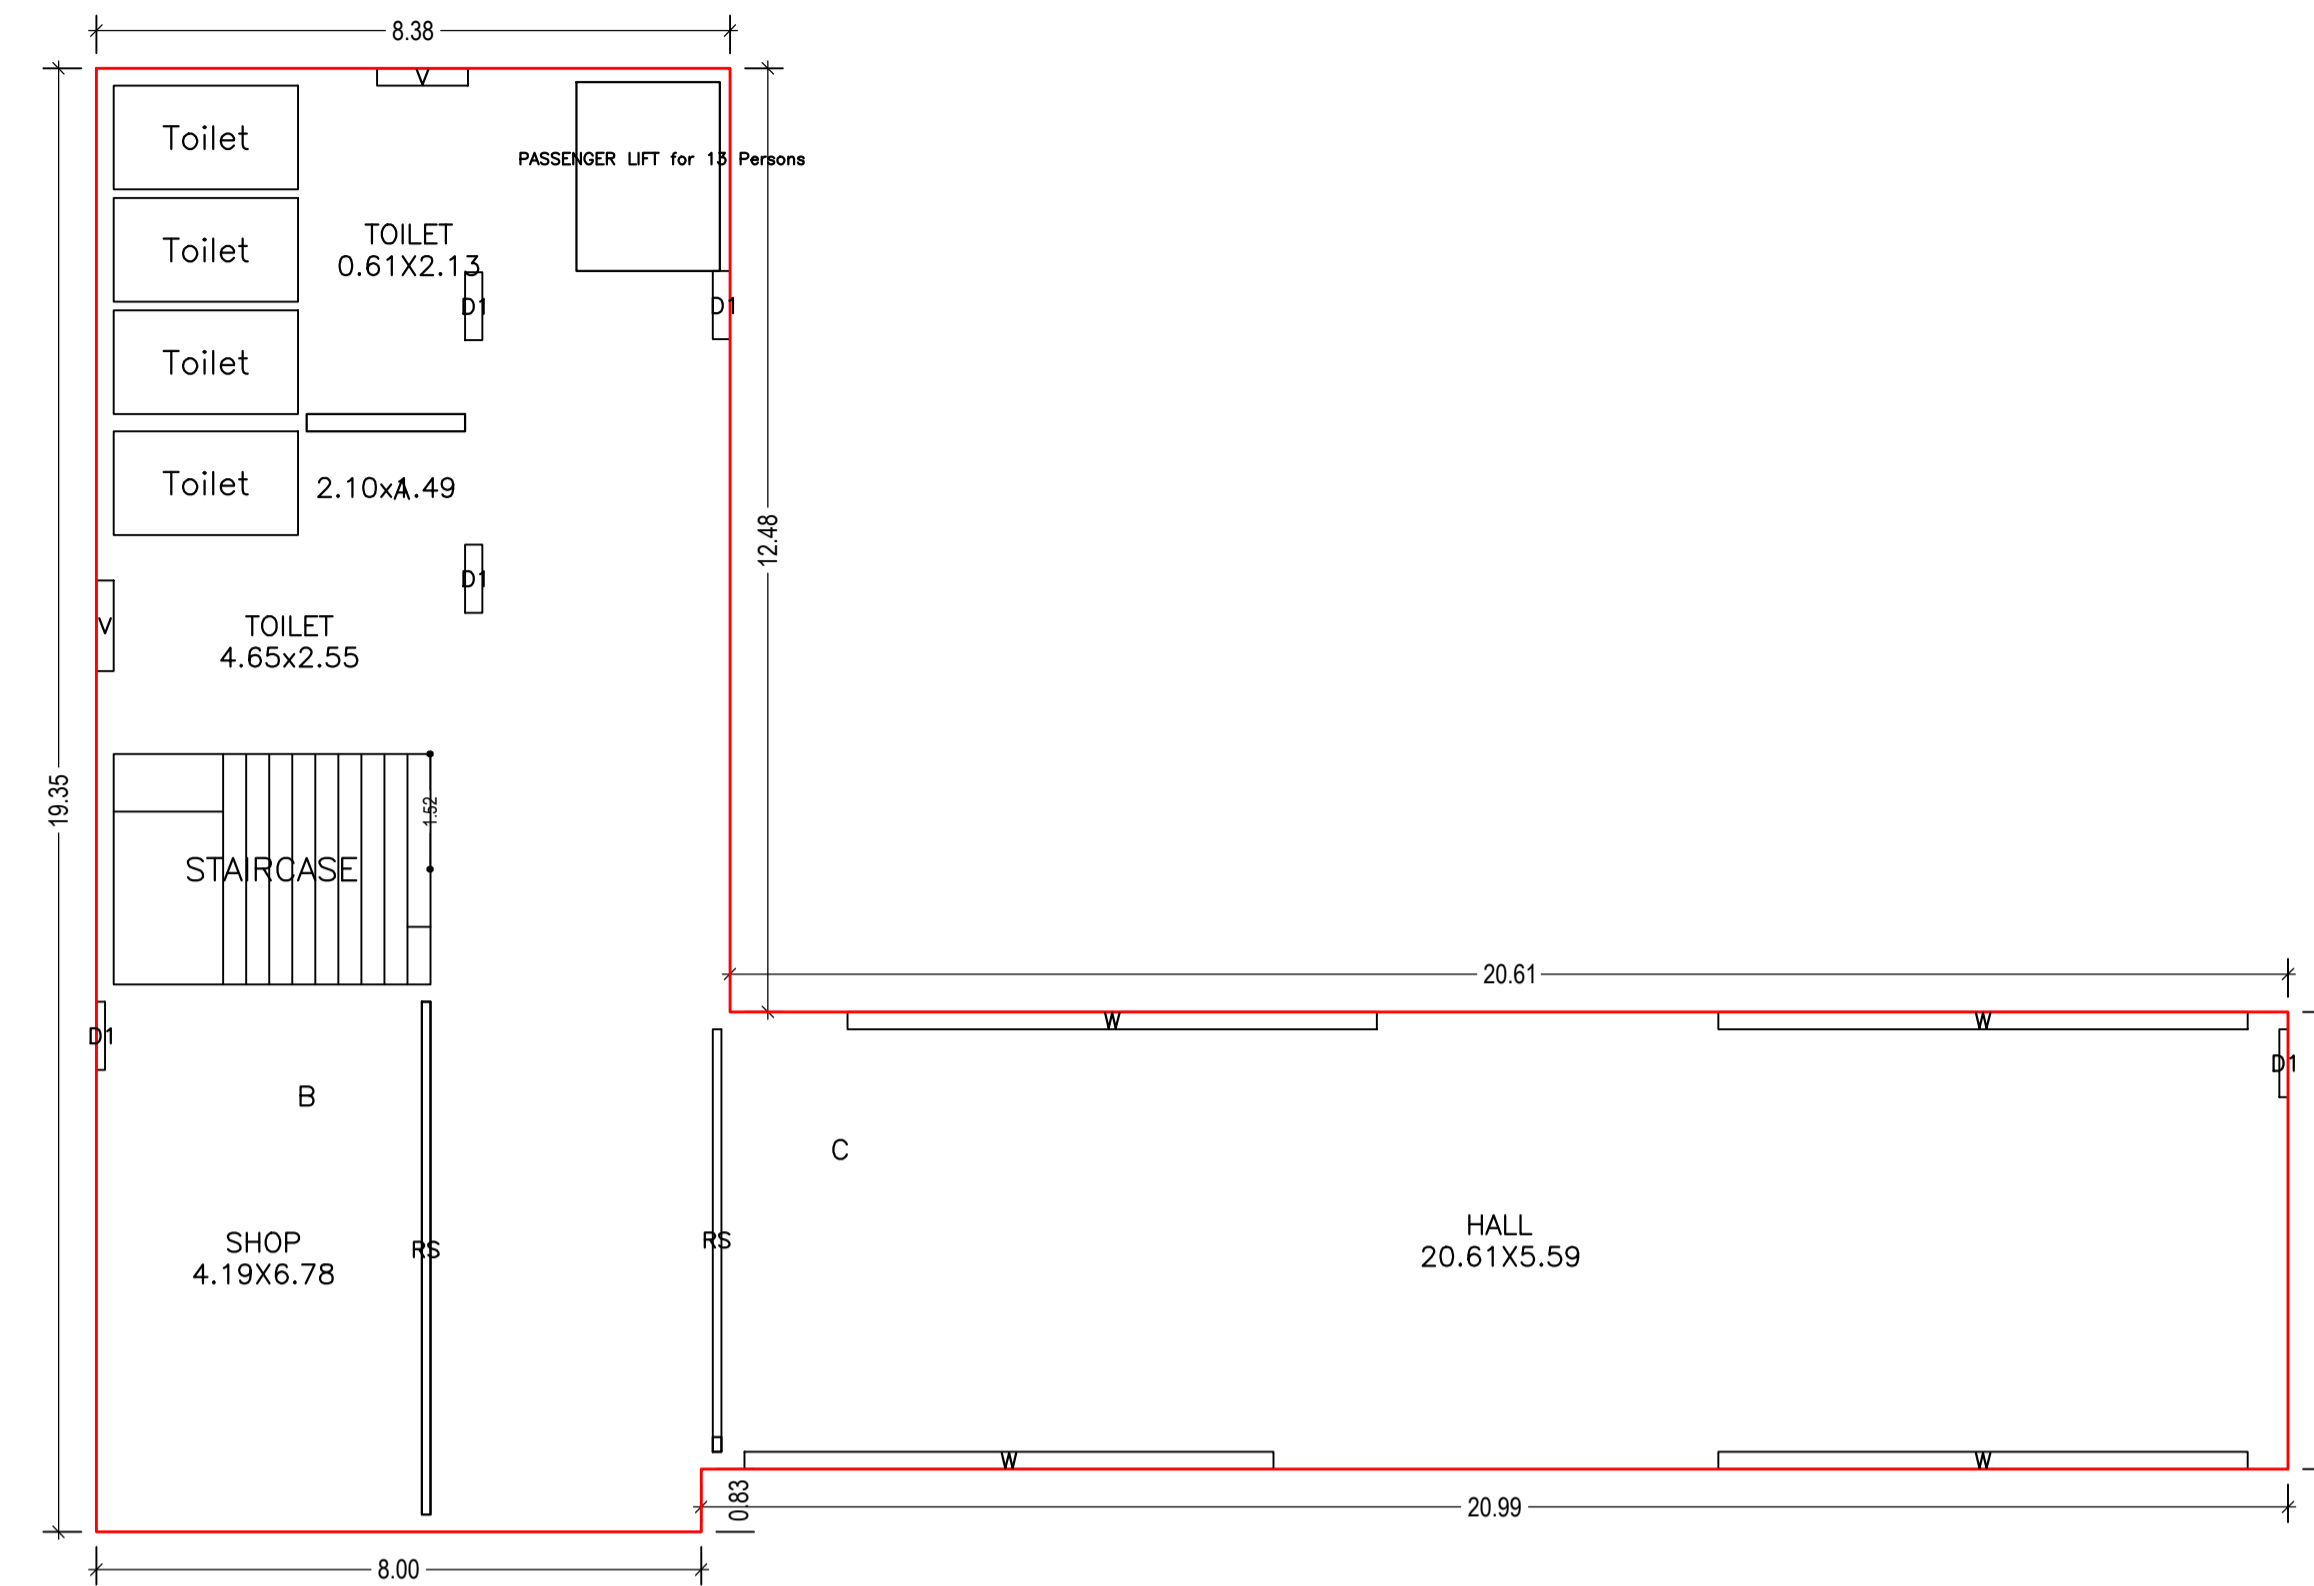

Building :A (COMMERCIAL)

Floor Name	Total Built Up Area (Sq.mt.)	Deductions (Area in Sq.mt.)			Proposed FAR Area (Sq.mt.)	Add Area in FAR (Sq.mt.)	Total FAR Area (Sq.mt.)	Total Consumed Additional FAR Area (Sq.mt.)	Trmt (No.)
		Lift	Accessory Use	Parking					
Basement Floor	377.77	4.75	0.00	360.25	0.00	12.77	12.77	00	
Ground Floor	172.95	0.00	25.43	0.00	147.52	0.00	147.52	01	
First Floor	286.56	4.75	13.38	0.00	268.43	0.00	268.43	02	
Second Floor	286.56	4.75	13.38	0.00	268.43	0.00	268.43	02	
Third Floor	286.56	4.75	13.38	0.00	268.43	0.00	268.43	02	
Fourth Floor	286.56	4.75	13.38	0.00	268.43	0.00	268.43	02	
Terrace Floor	0.00	0.00	0.00	0.00	0.00	0.00	0.00	00	
Total :	1696.96	23.75	78.95	360.25	1221.24	12.77	1234.01	1234.01	09
Total Number of Same Buildings :	1								
Total :	1696.96	23.75	78.95	360.25	1221.24	12.77	1234.01	1234.01	09

TYPICAL - 1- 4 FLOOR PLAN
(Proposed)
(SCALE 1:100)

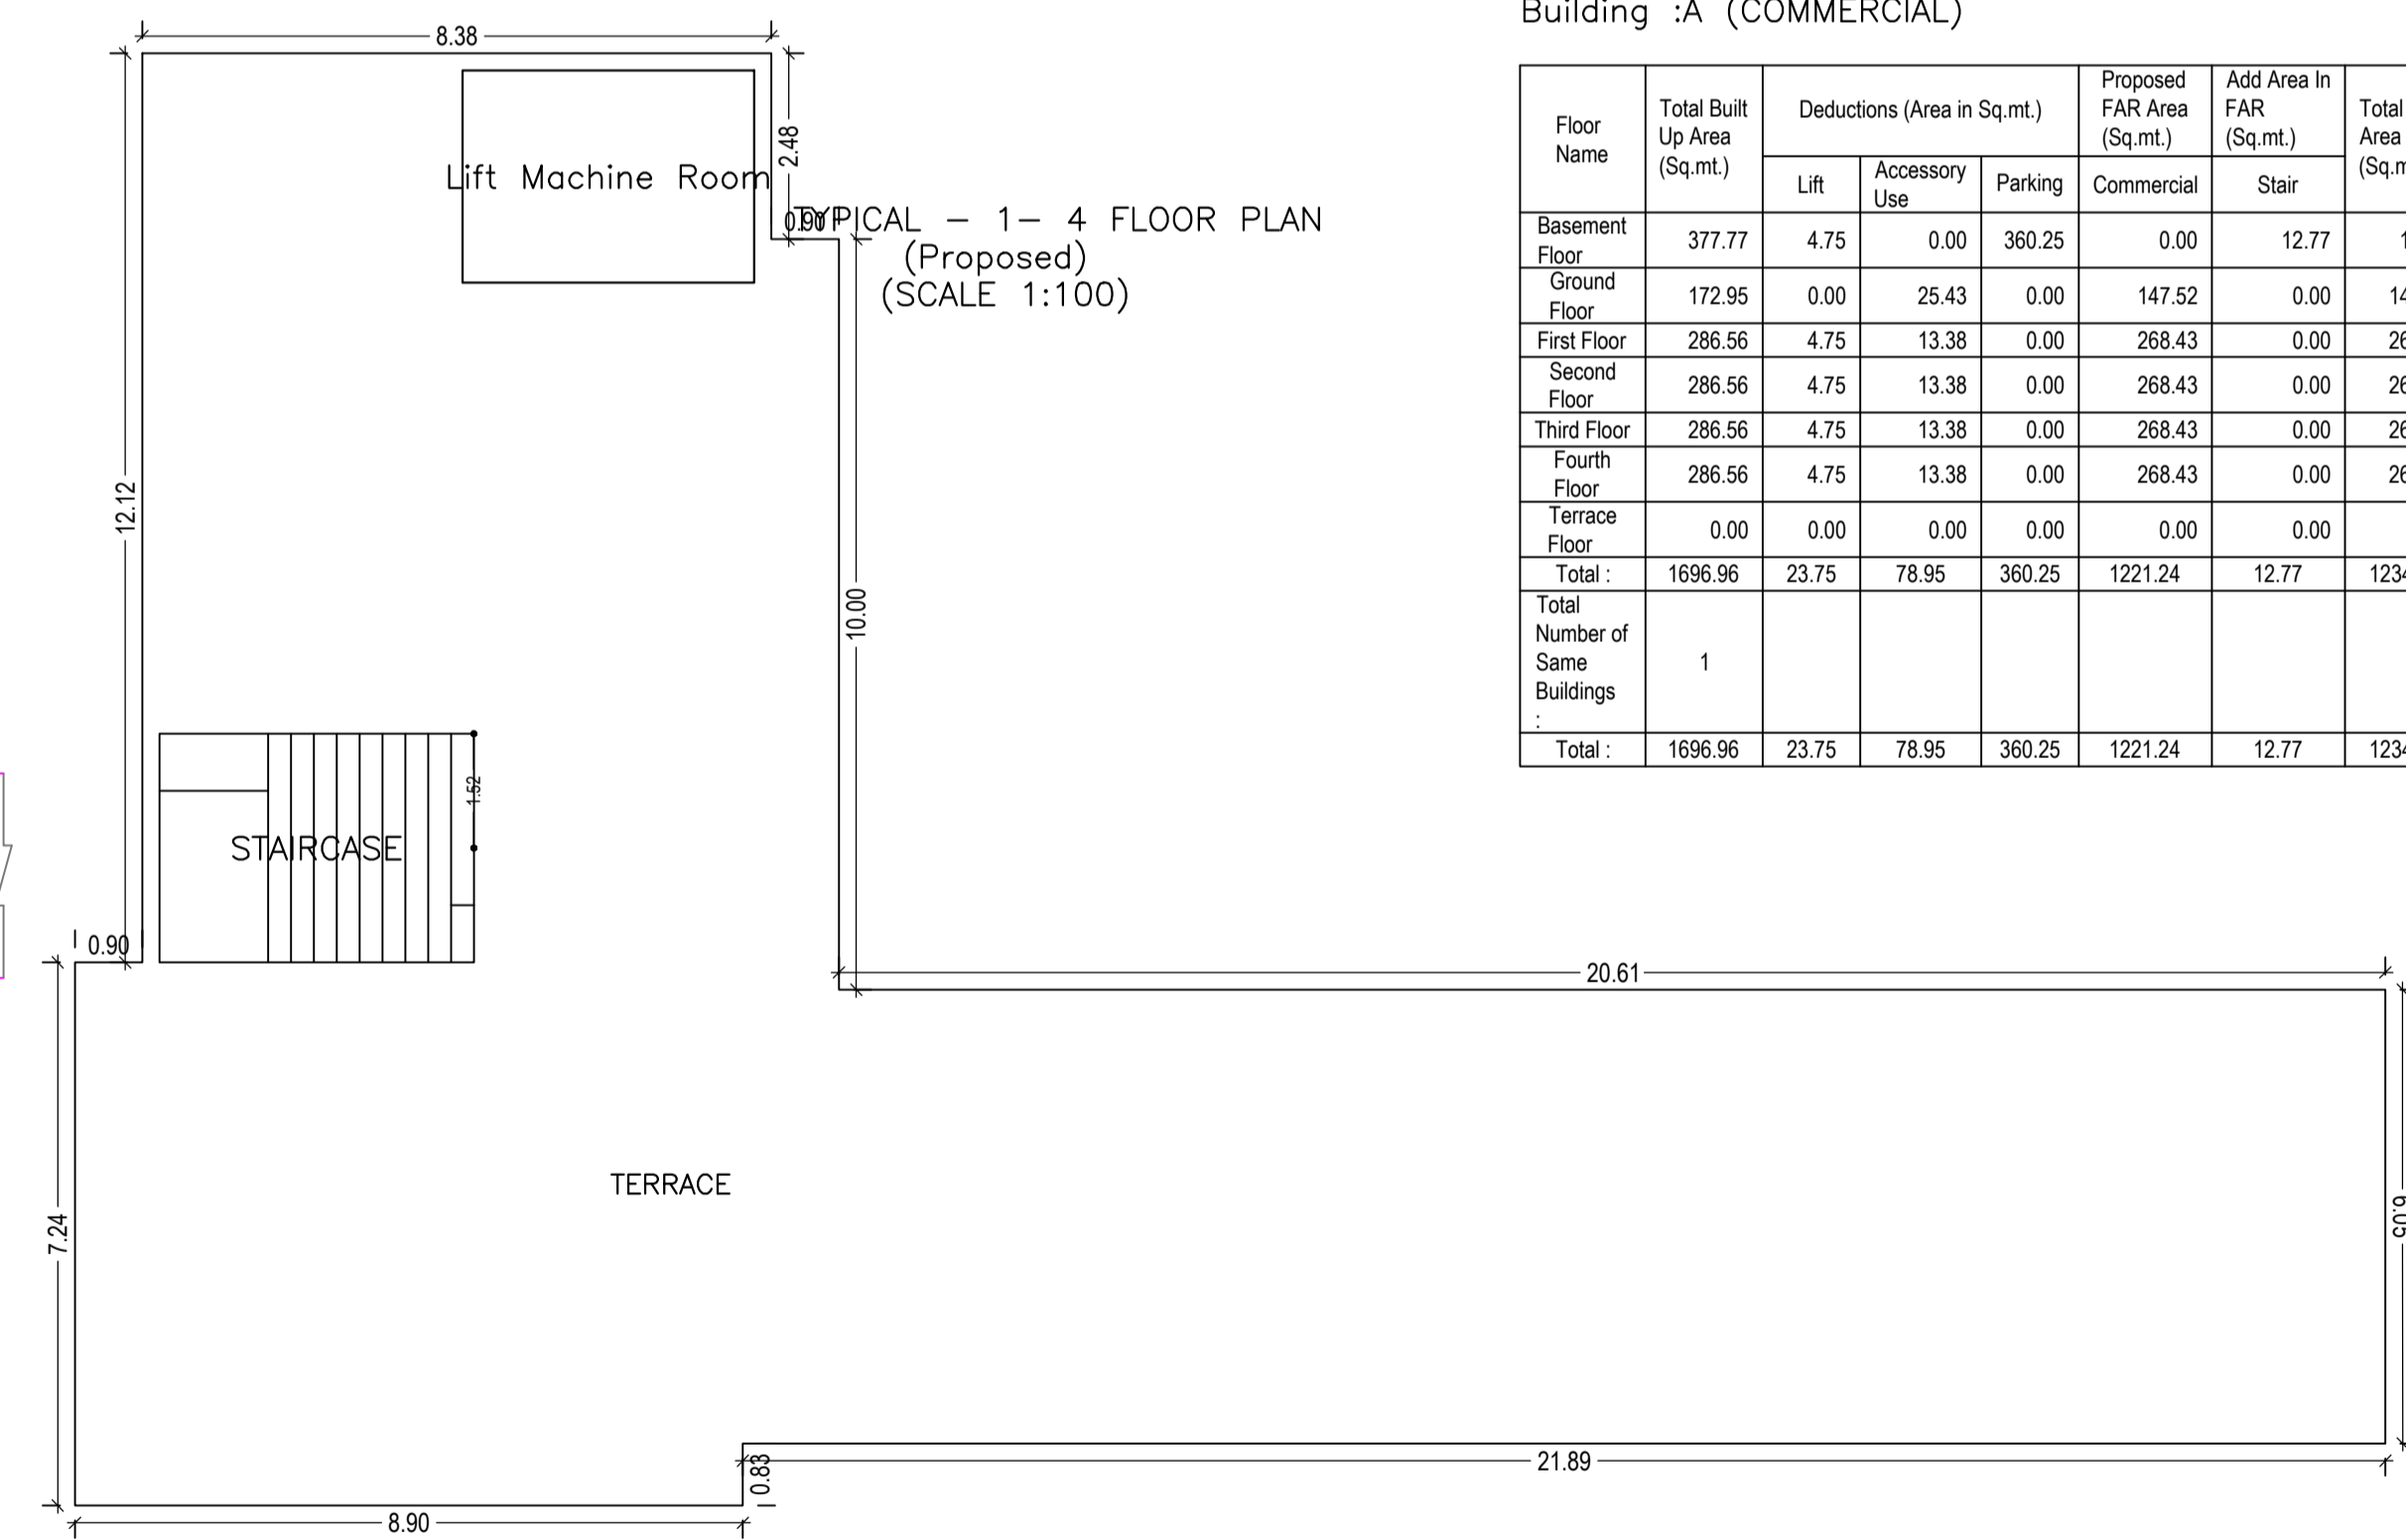



TERRACE FLOOR PLAN
(SCALE 1:100)

LTP NAME AND SIGNATURE sm shahreyar MNAC/ARC/0026/2017	STRUCTURAL ENG'S NAME AND SIGNATURE	BUILDER NAME AND SIGNATURE	DIGITAL SIGNATURE
--	-------------------------------------	----------------------------	-------------------

Proposal Basic Information	
Proposal File No.	MNAC/BP/0007/W08/2020
Owner Name	md israil and md shabuddin and others
Khata No	95 AND 661
Plot No	3280 and 3252
Village Name	Mango
Use	Commercial
SubUse	Shop

UnitBUA Table for Building :A (COMMERCIAL)




FLOOR	Name	UnitBUA Type	UnitBUA Area	Carpet Area	No. of Rooms	No. of Tenement
TYPICAL - 1-4 FLOOR PLAN	B	SHOP	29.20	28.42	1	8
	C	SHOP	115.85	115.83	1	1
GROUND FLOOR PLAN	B	SHOP	111.61	111.55	3	1
Total	-	-	806.39	801.22	19	9

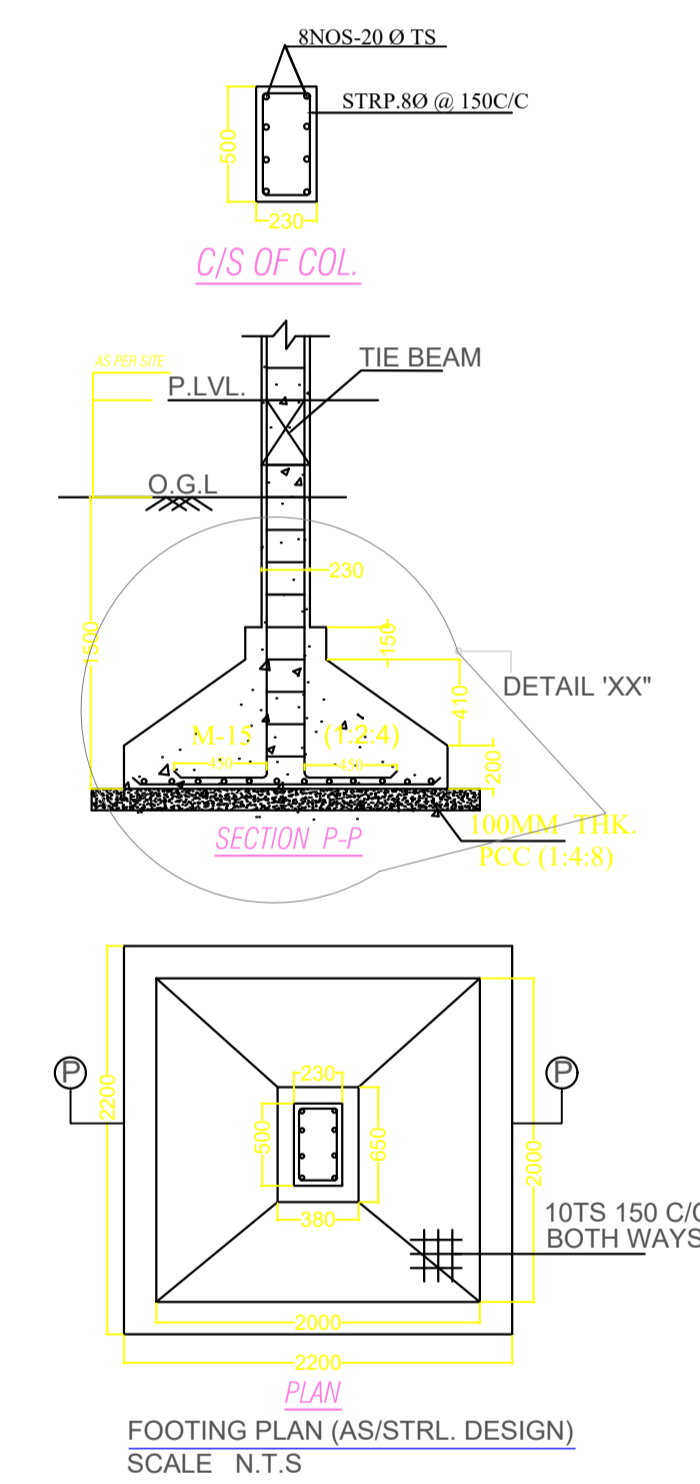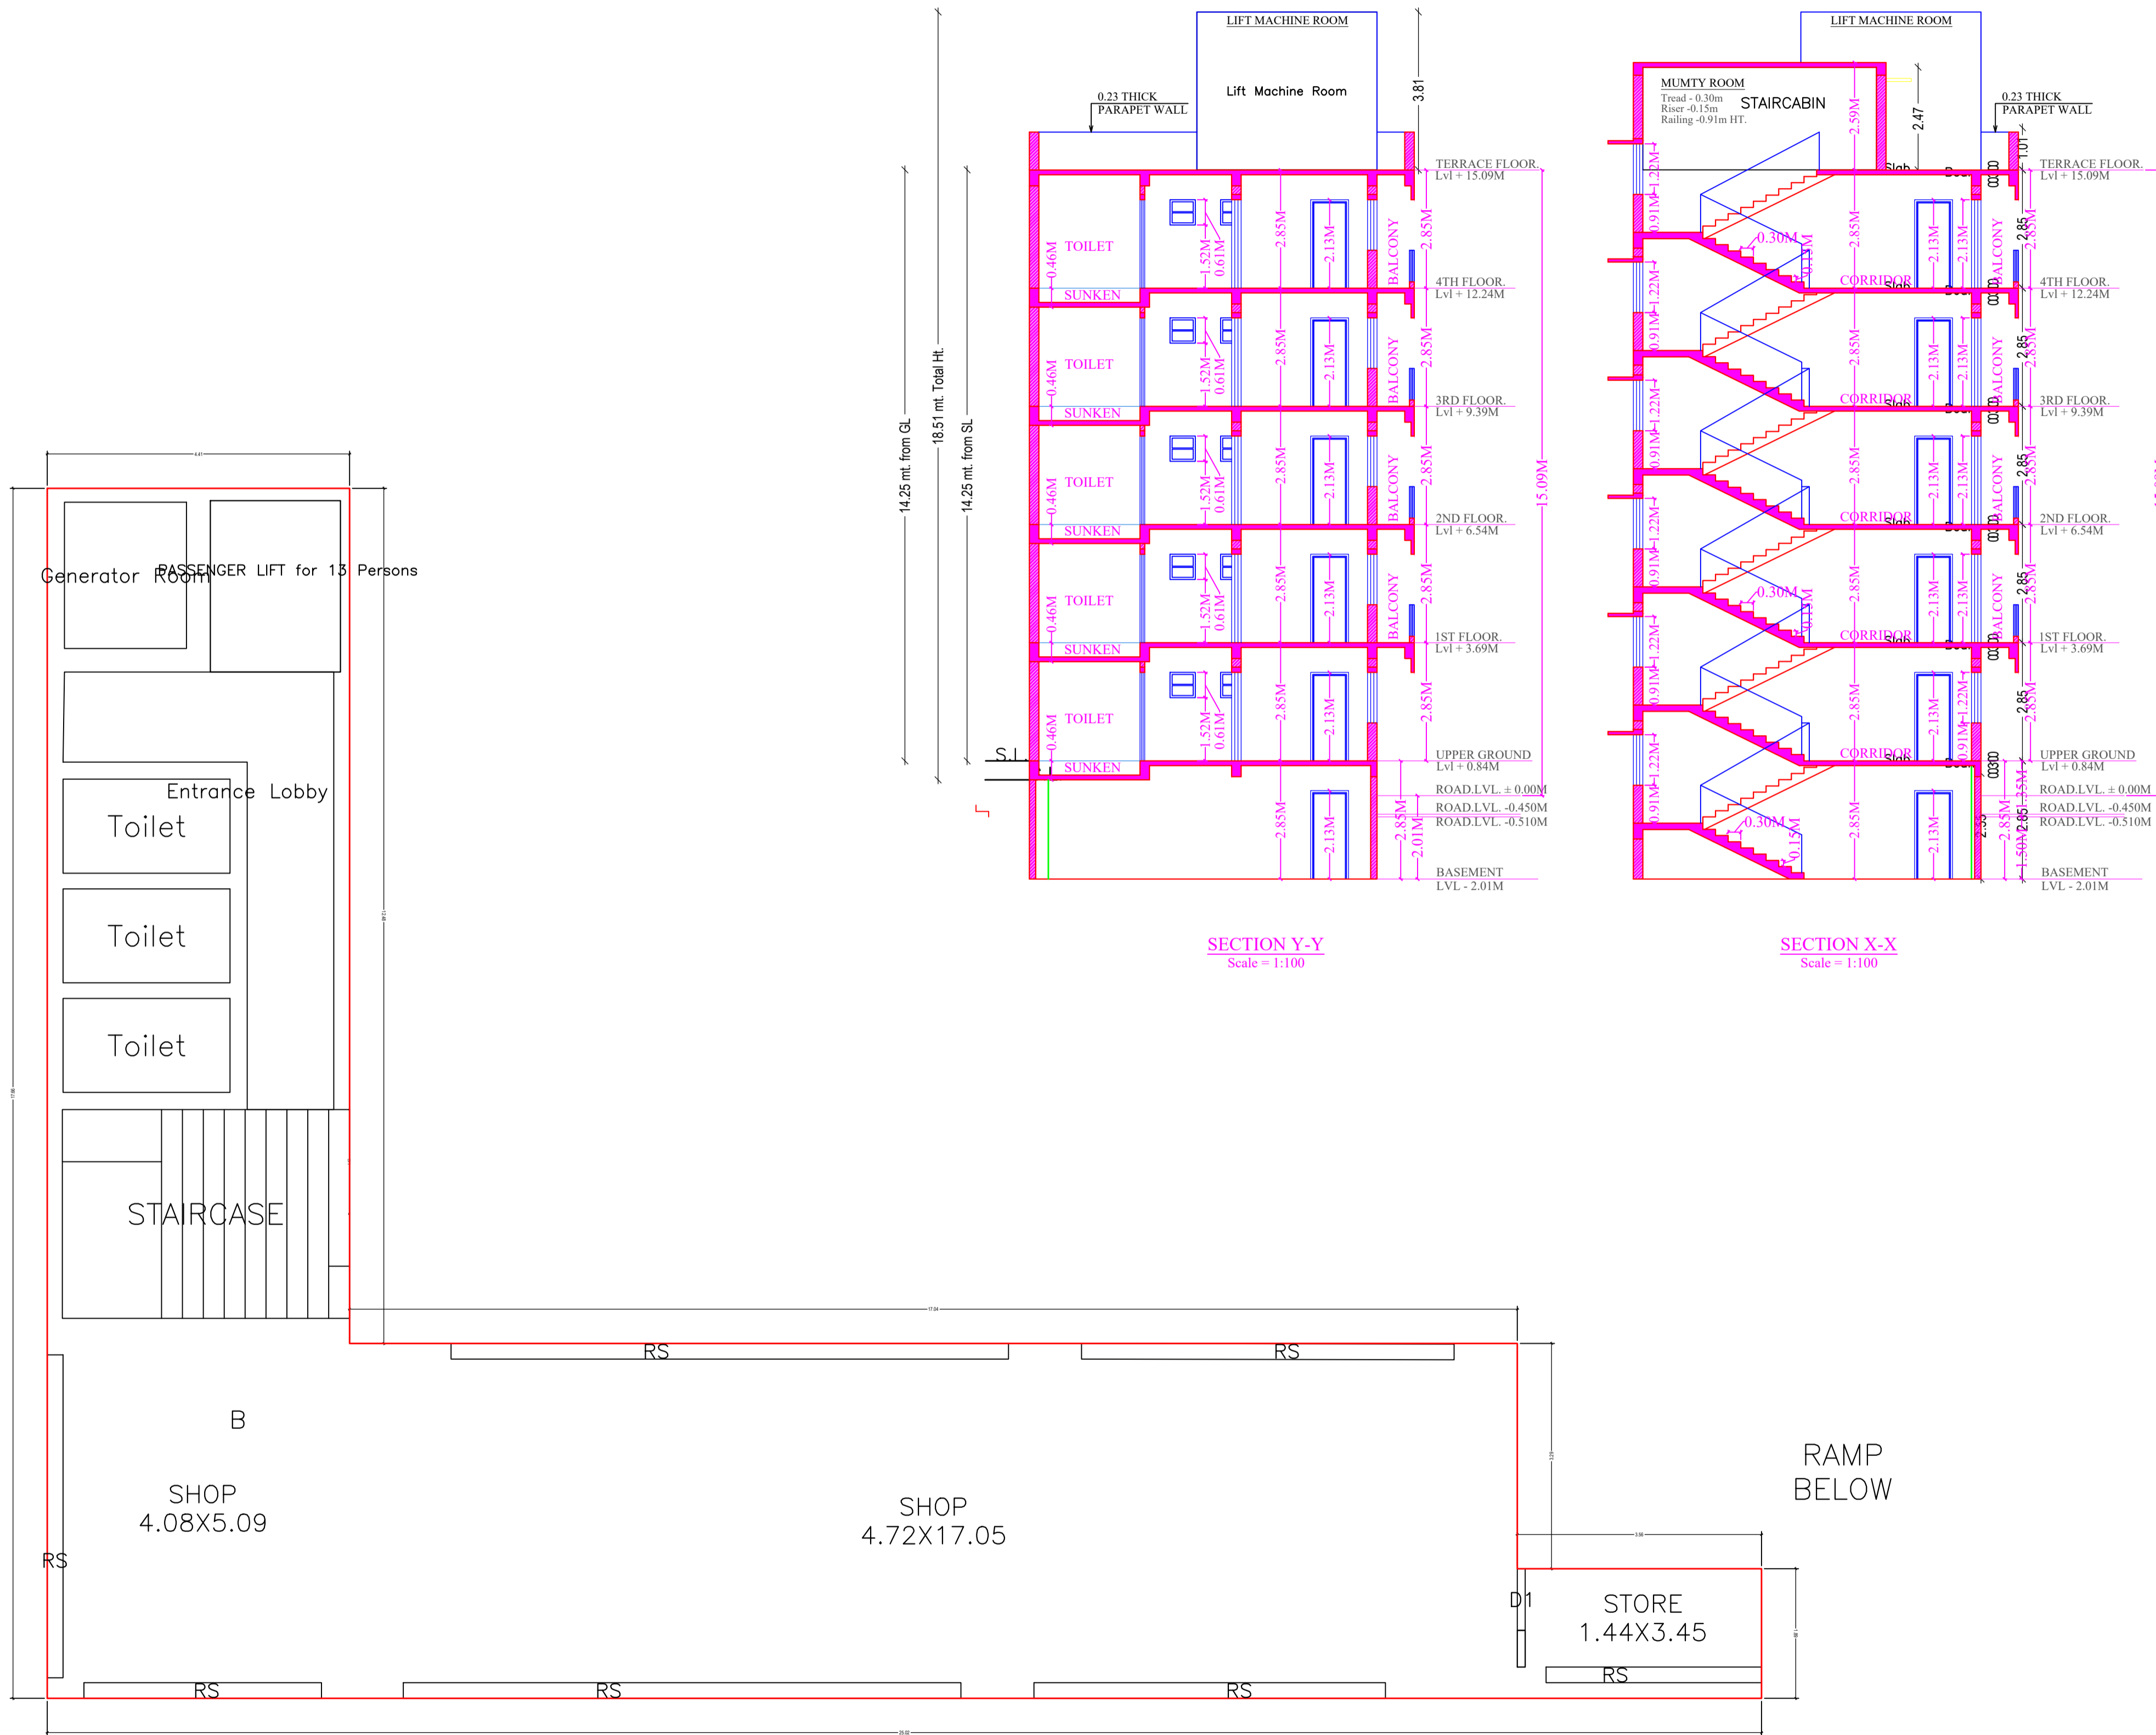

LTP NAME AND SIGNATURE	STRUCTURAL ENG'S NAME AND SIGNATURE	BUILDER NAME AND SIGNATURE	DIGITAL SIGNATURE
sm shahreyar MNAC/ARC/0026/2017			

Proposal Basic Information

Proposal File No.	MNAC/BP/0007/W08/2020
Owner Name	md israil and md shabuddin and others
Khata No	95 AND 661
Plot No	3280 and 3252
Village Name	Mango
Use	Commercial
SubUse	Shop

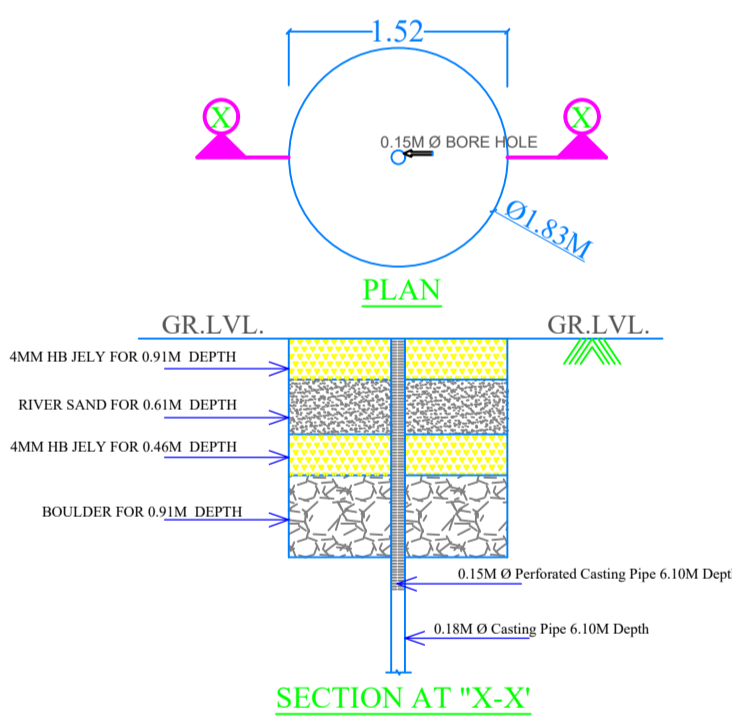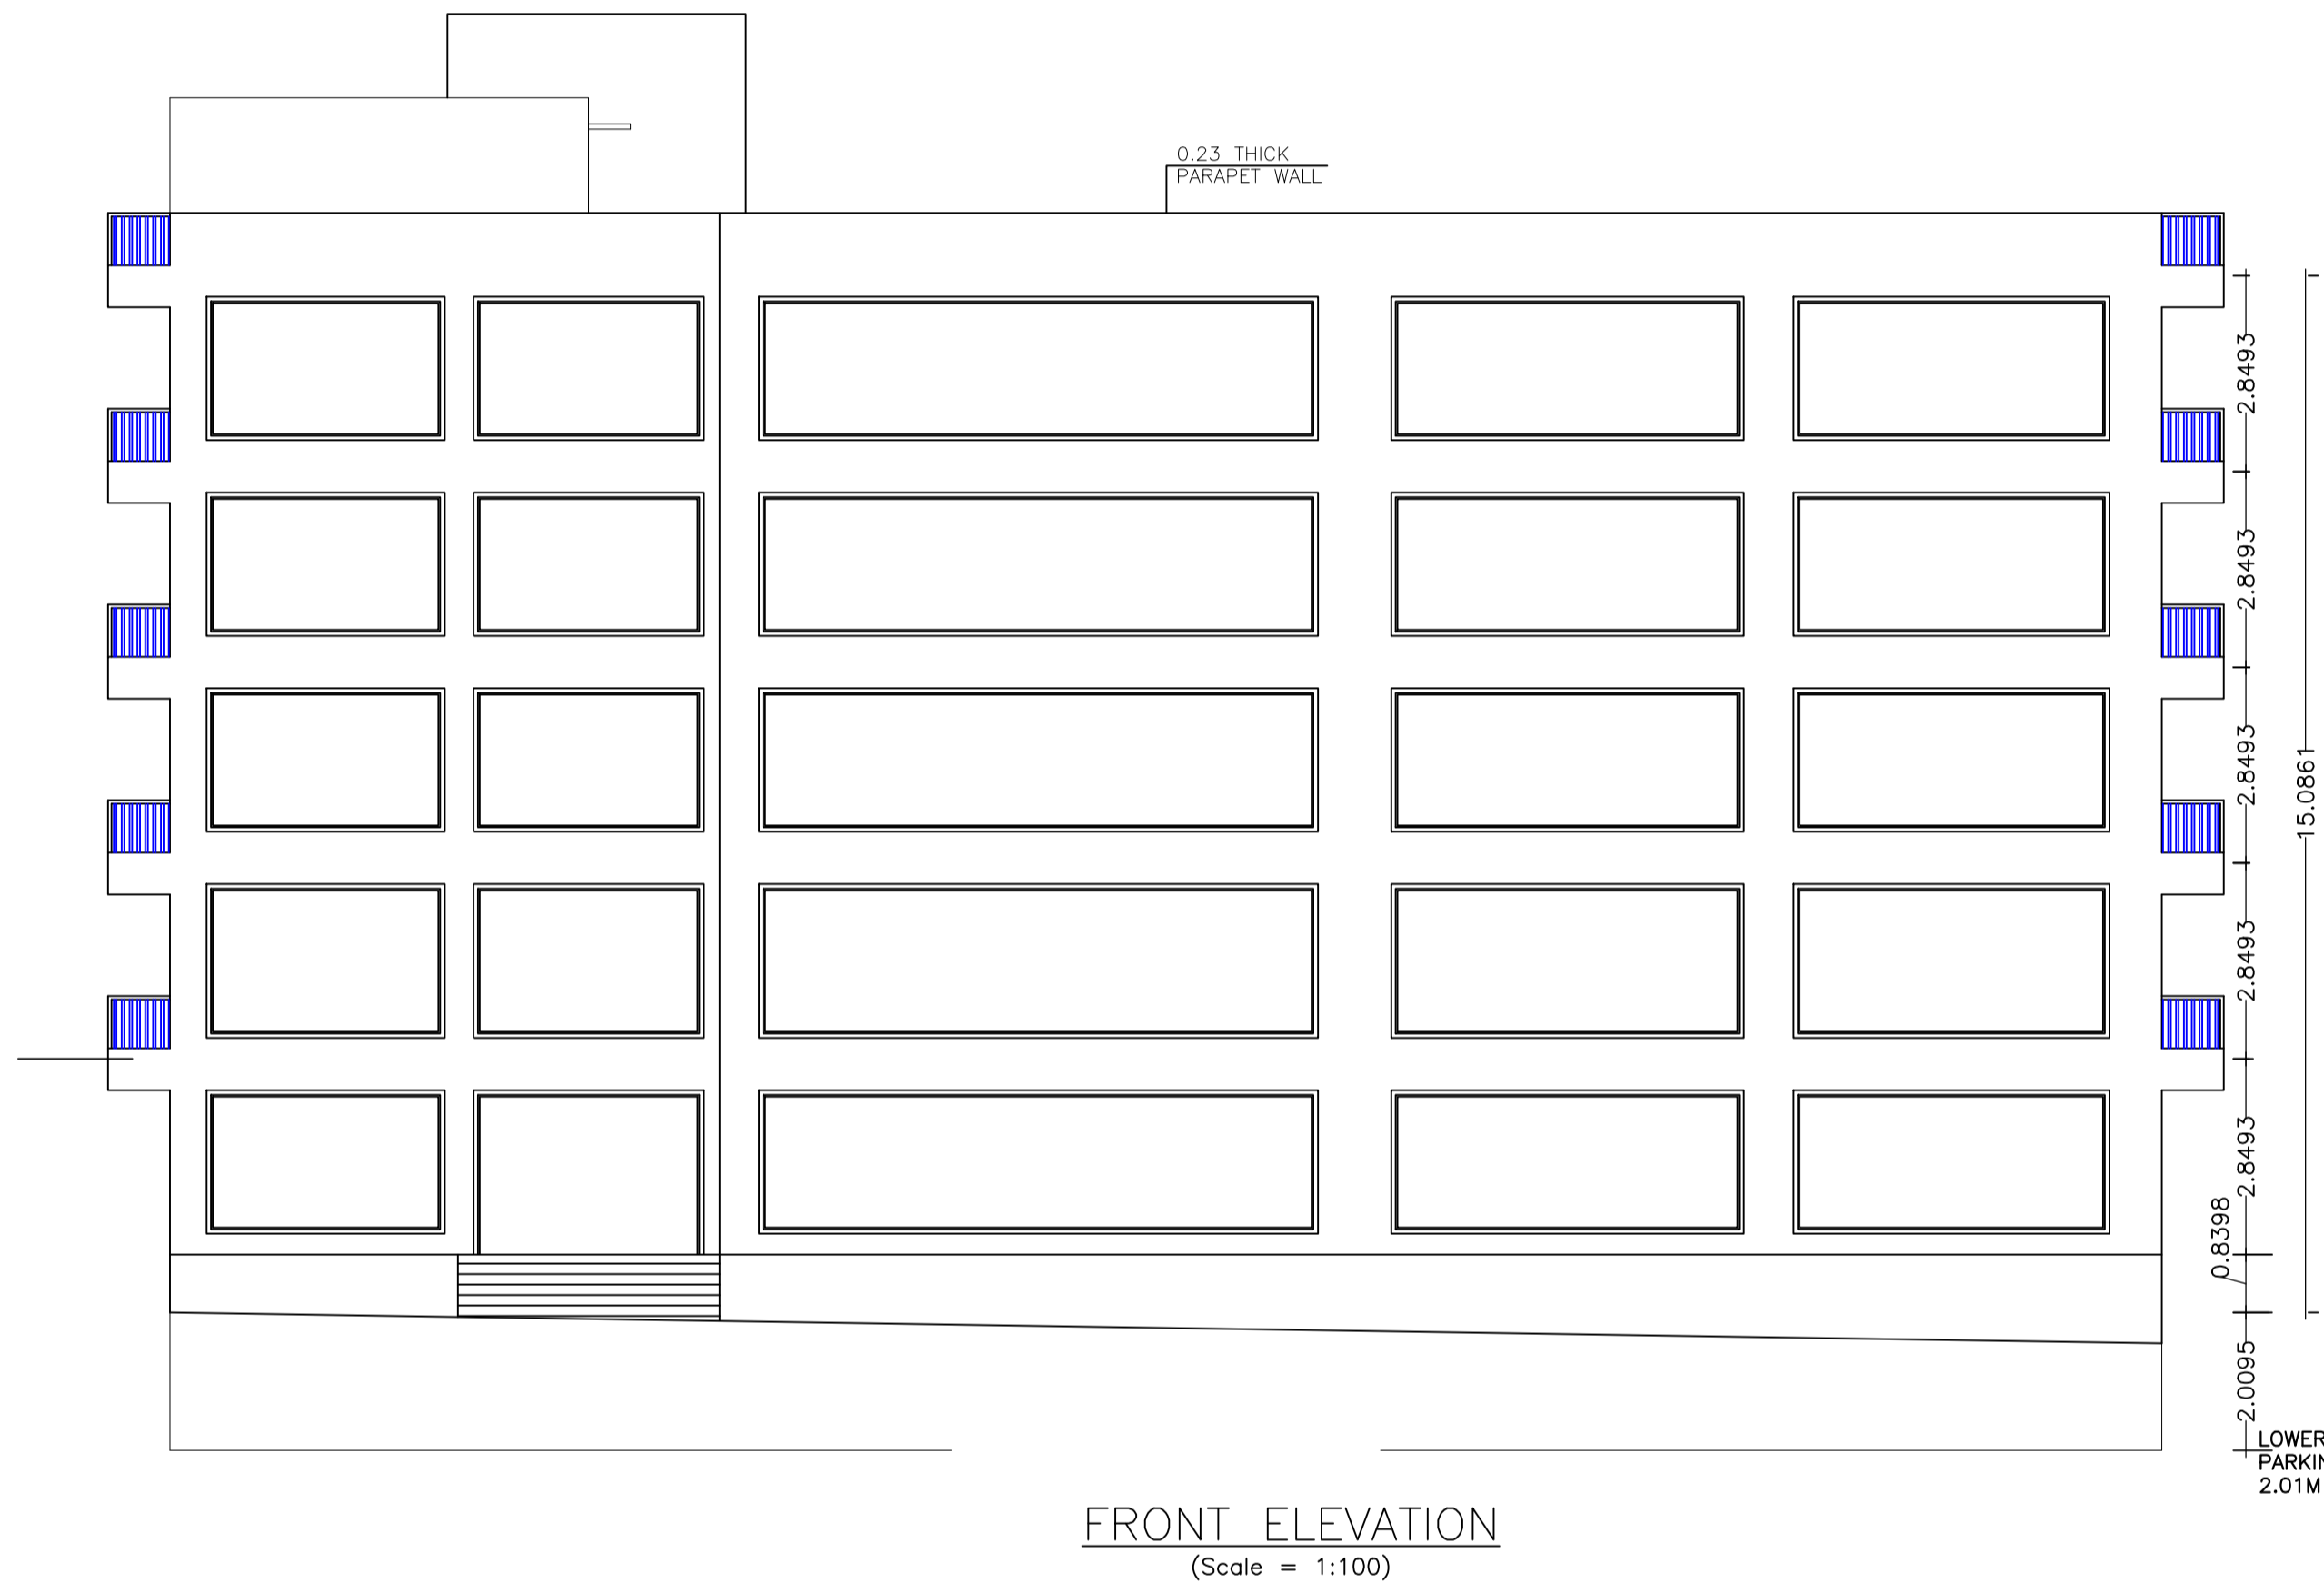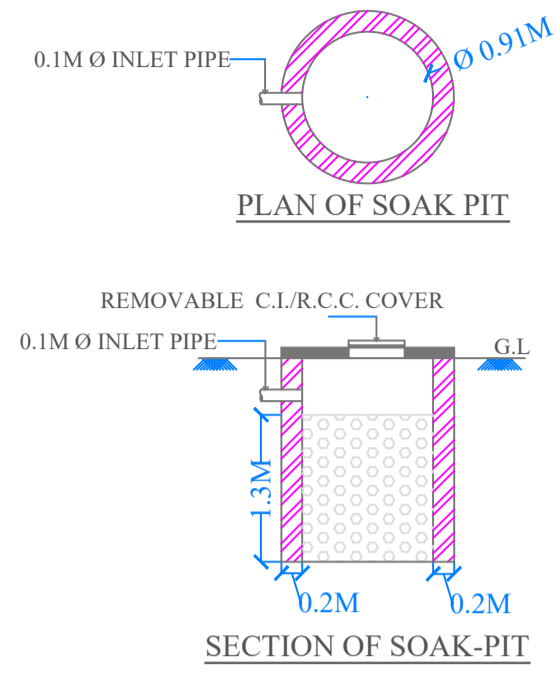

ROAD LVL. ±
 ROOM LVL.
 ROOM LVL.
 -0.510M
 LOWER GROUND
 PARKING -
 2.01M

LTP NAME AND SIGNATURE	STRUCTURAL ENG'S NAME AND SIGNATURE	BUILDER NAME AND SIGNATURE	DIGITAL SIGNATURE
sm shahreyar MNAC/ARC/0026/2017			