




**PARKING FLOOR PLAN** SCALE - 1:100  
AT (+) 0.30 M LVL.

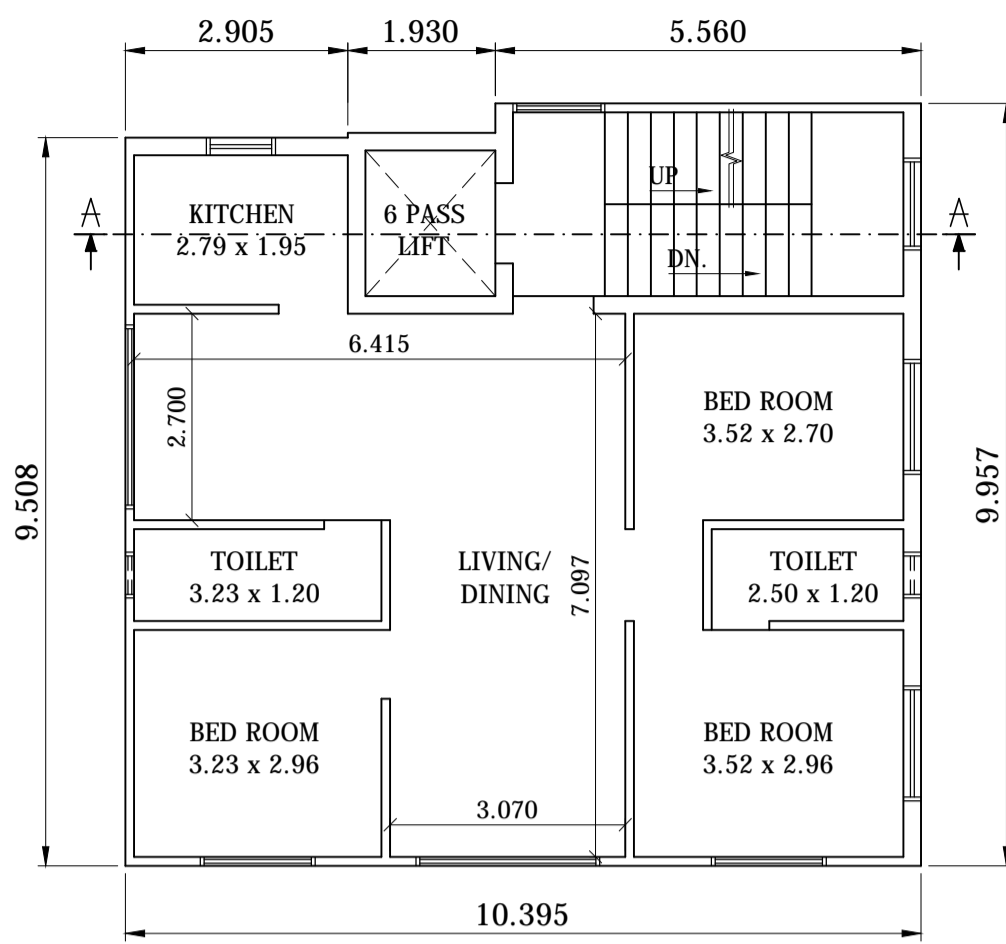


**FIRST FLOOR PLAN** SCALE - 1:100  
AT (+) 3.30 M LVL.

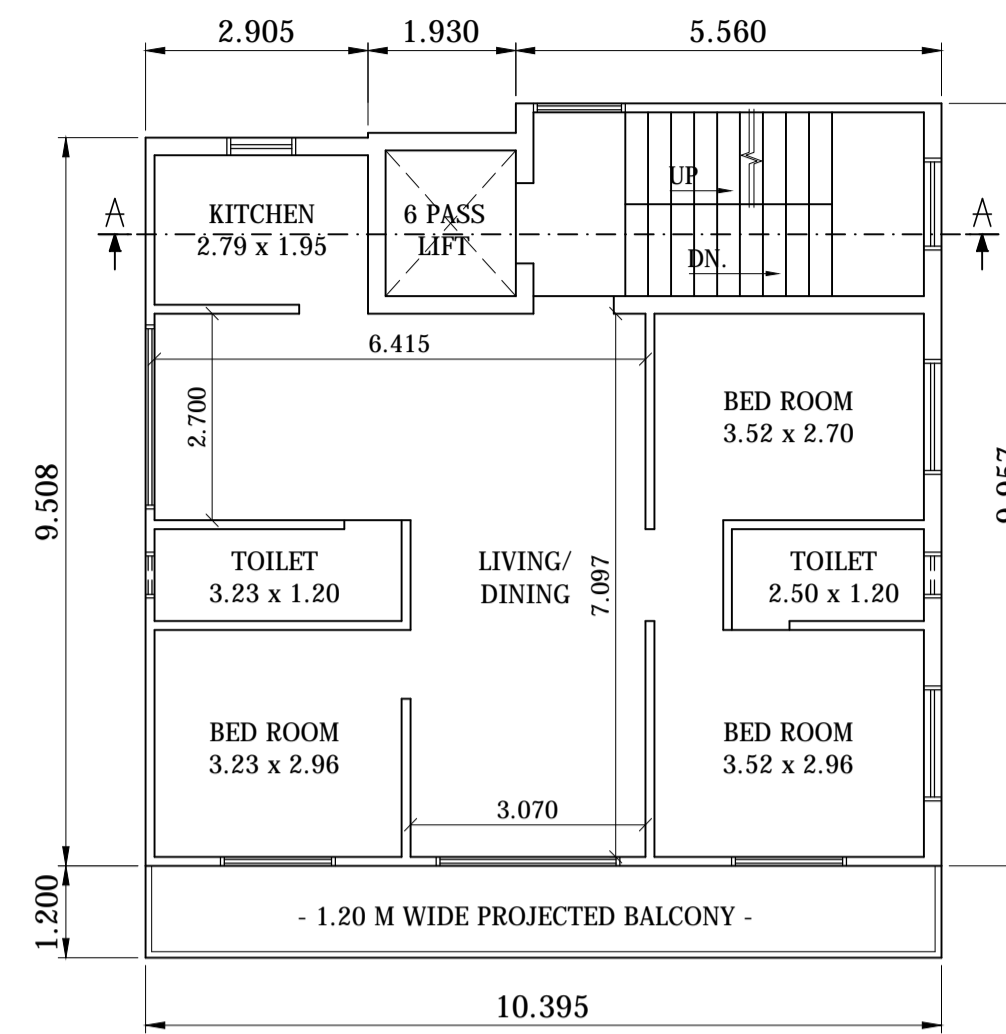


**TYPICAL SECOND & THIRD FLOOR PLAN**  
SCALE - 1:100  
AT (+) 6.30 M & 9.30 M LEVELS RESPECTIVELY

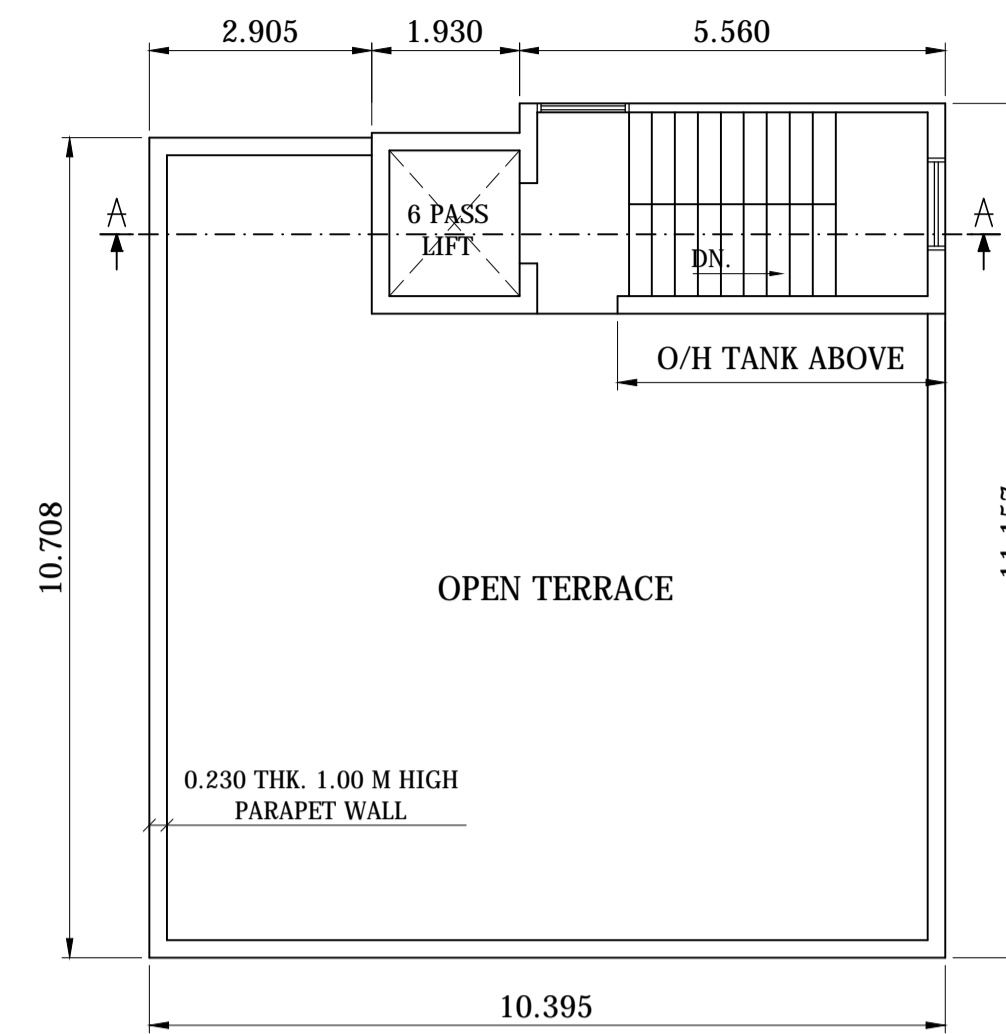


**TERRACE FLOOR PLAN** SCALE - 1:100  
AT (+) 12.30 M LEVEL

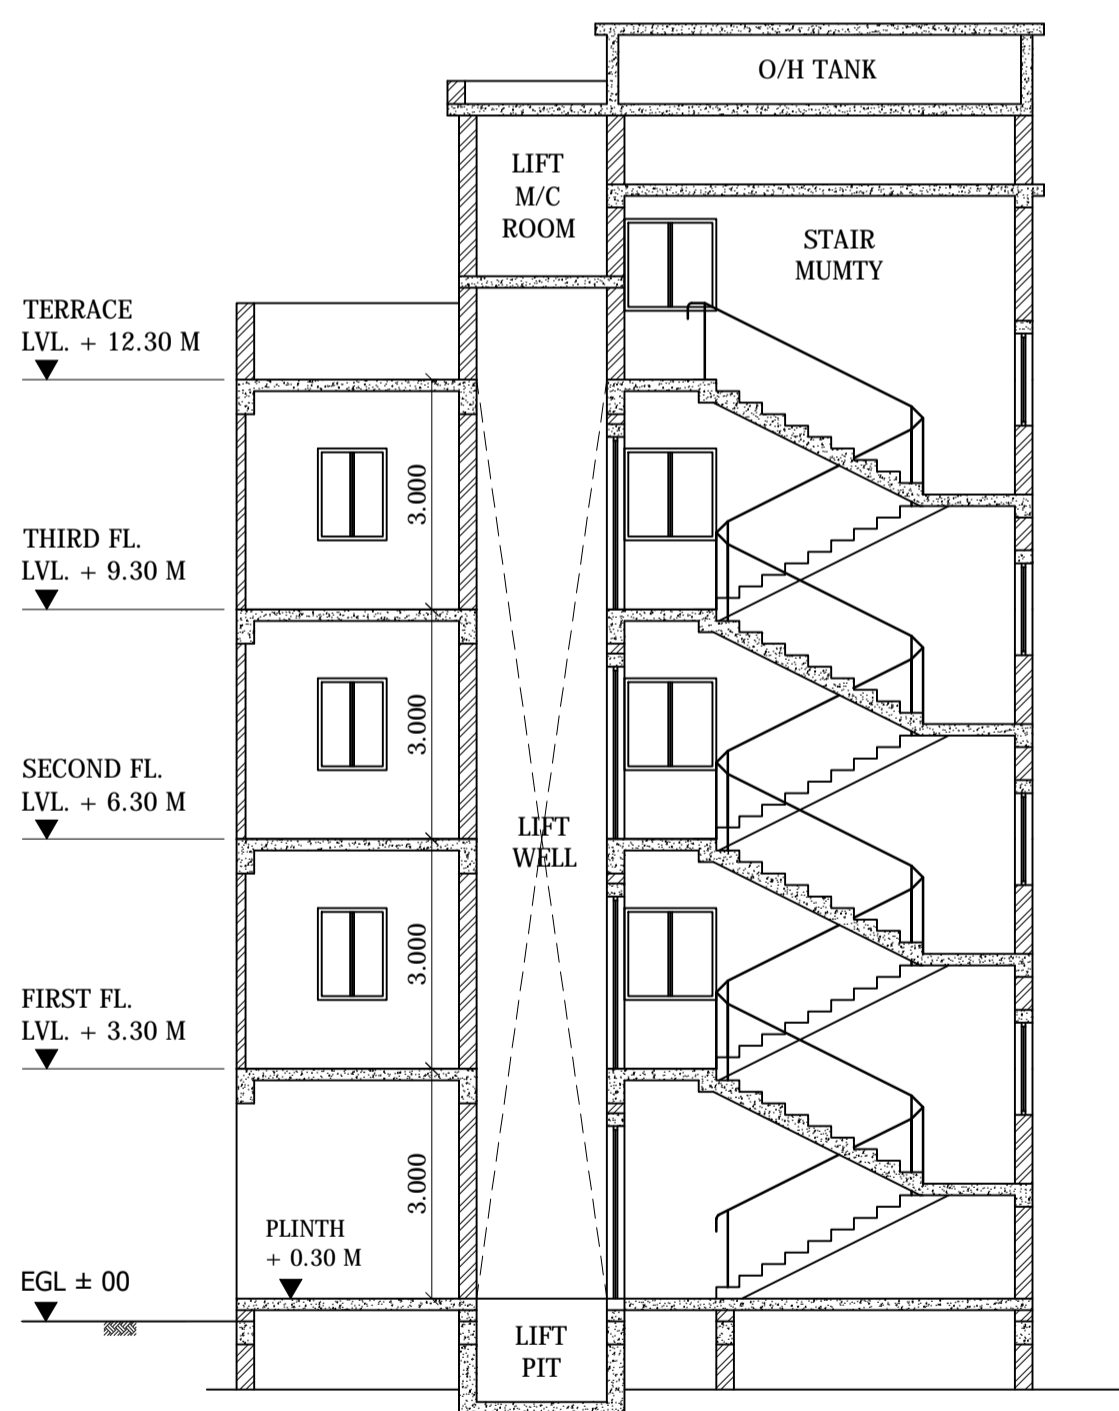


SECTION A - A

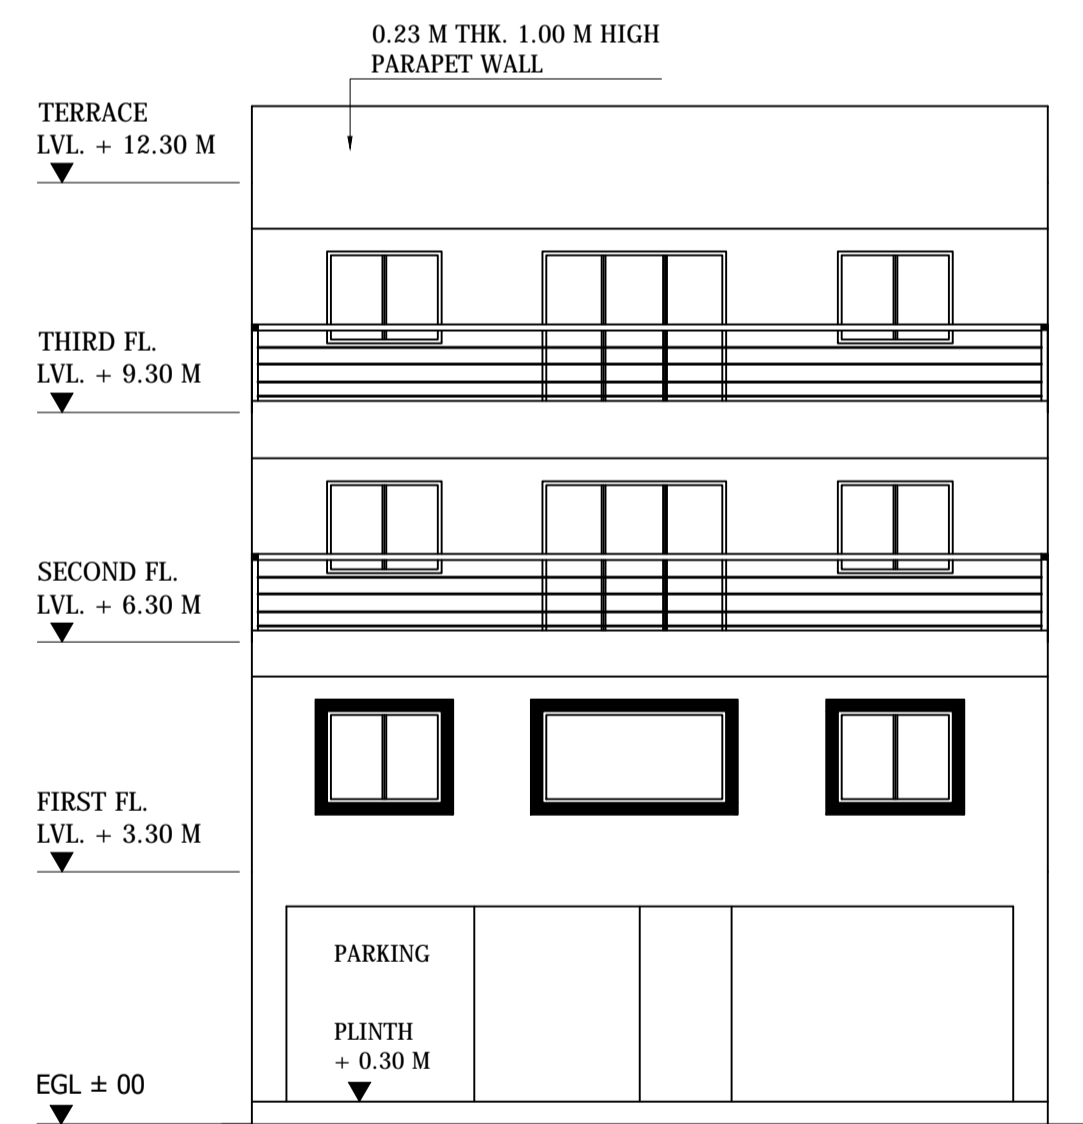


FRONT ELEVATION

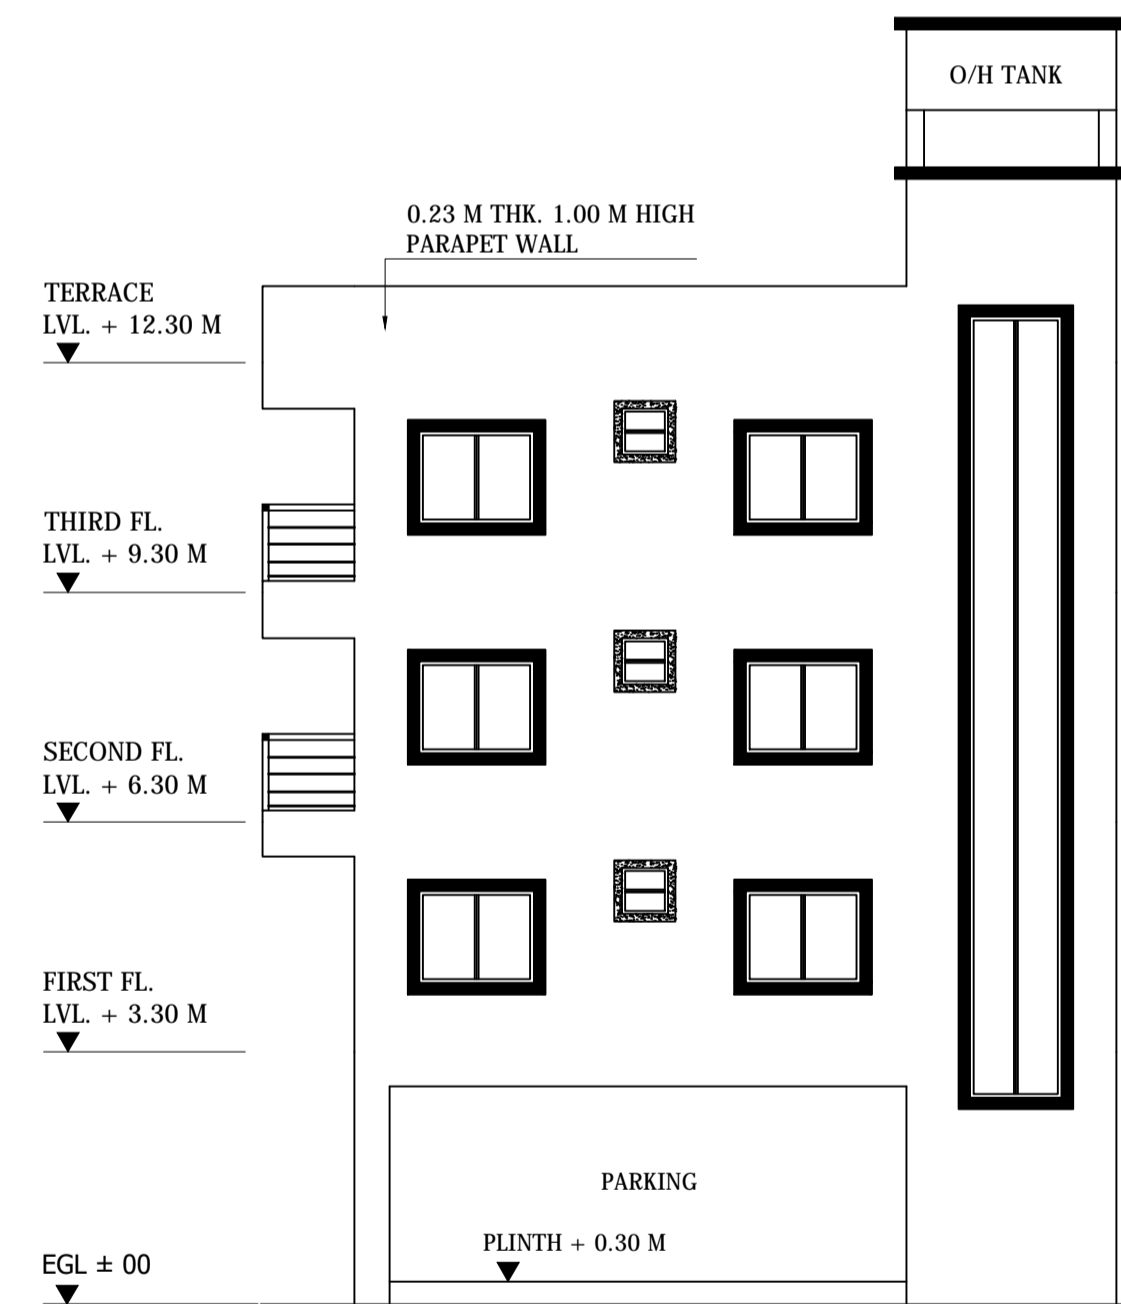

RIGHT SIDE ELEVATION

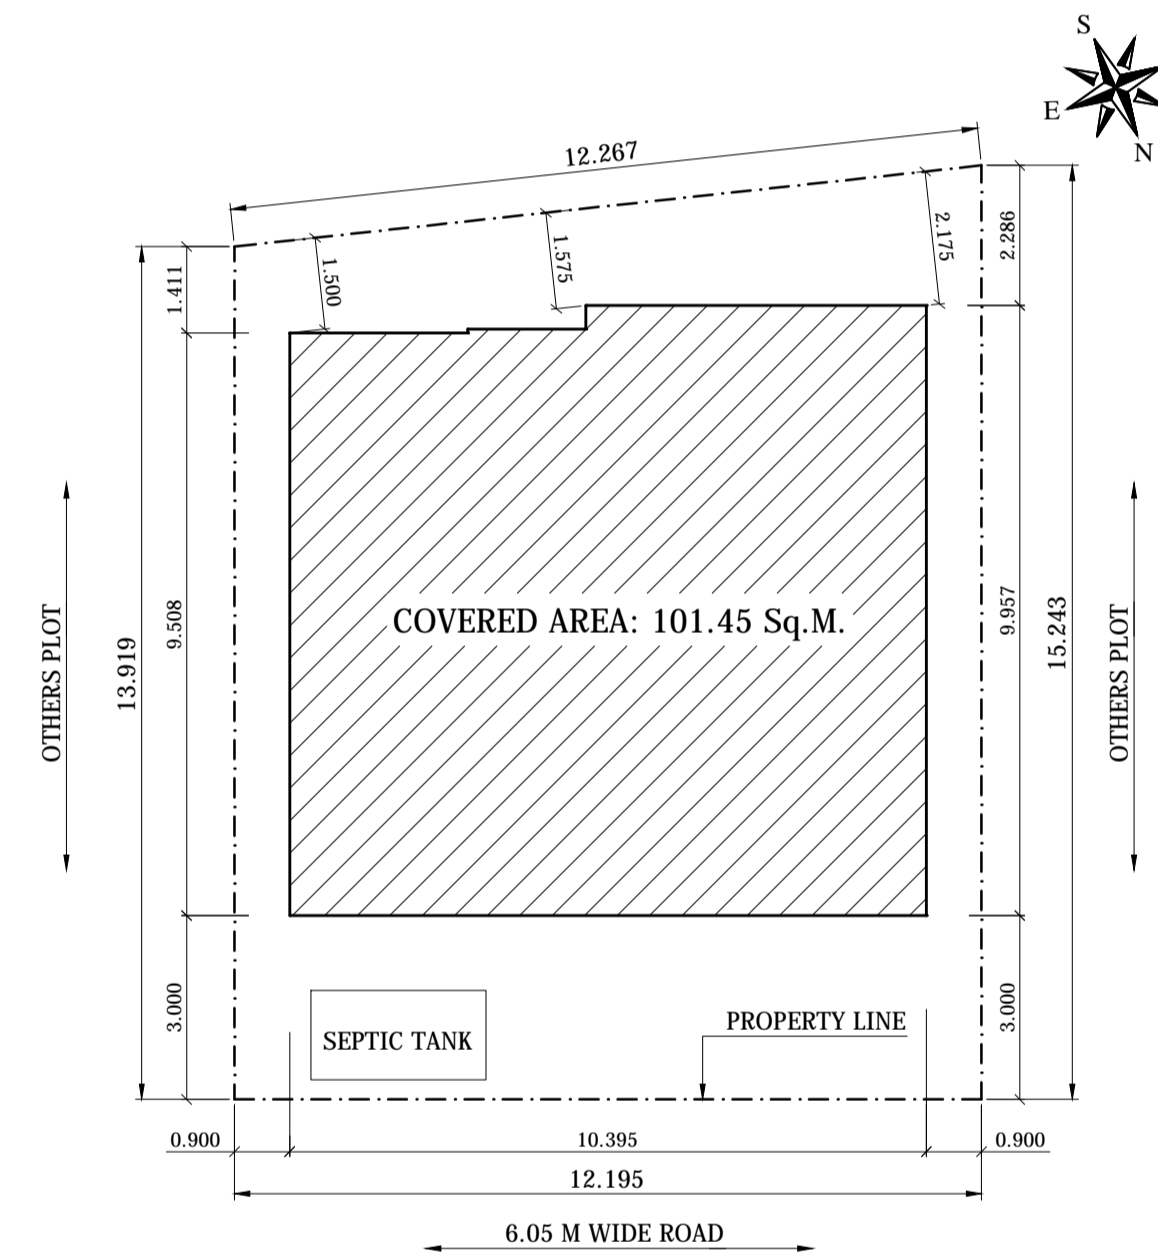

SITE PLAN

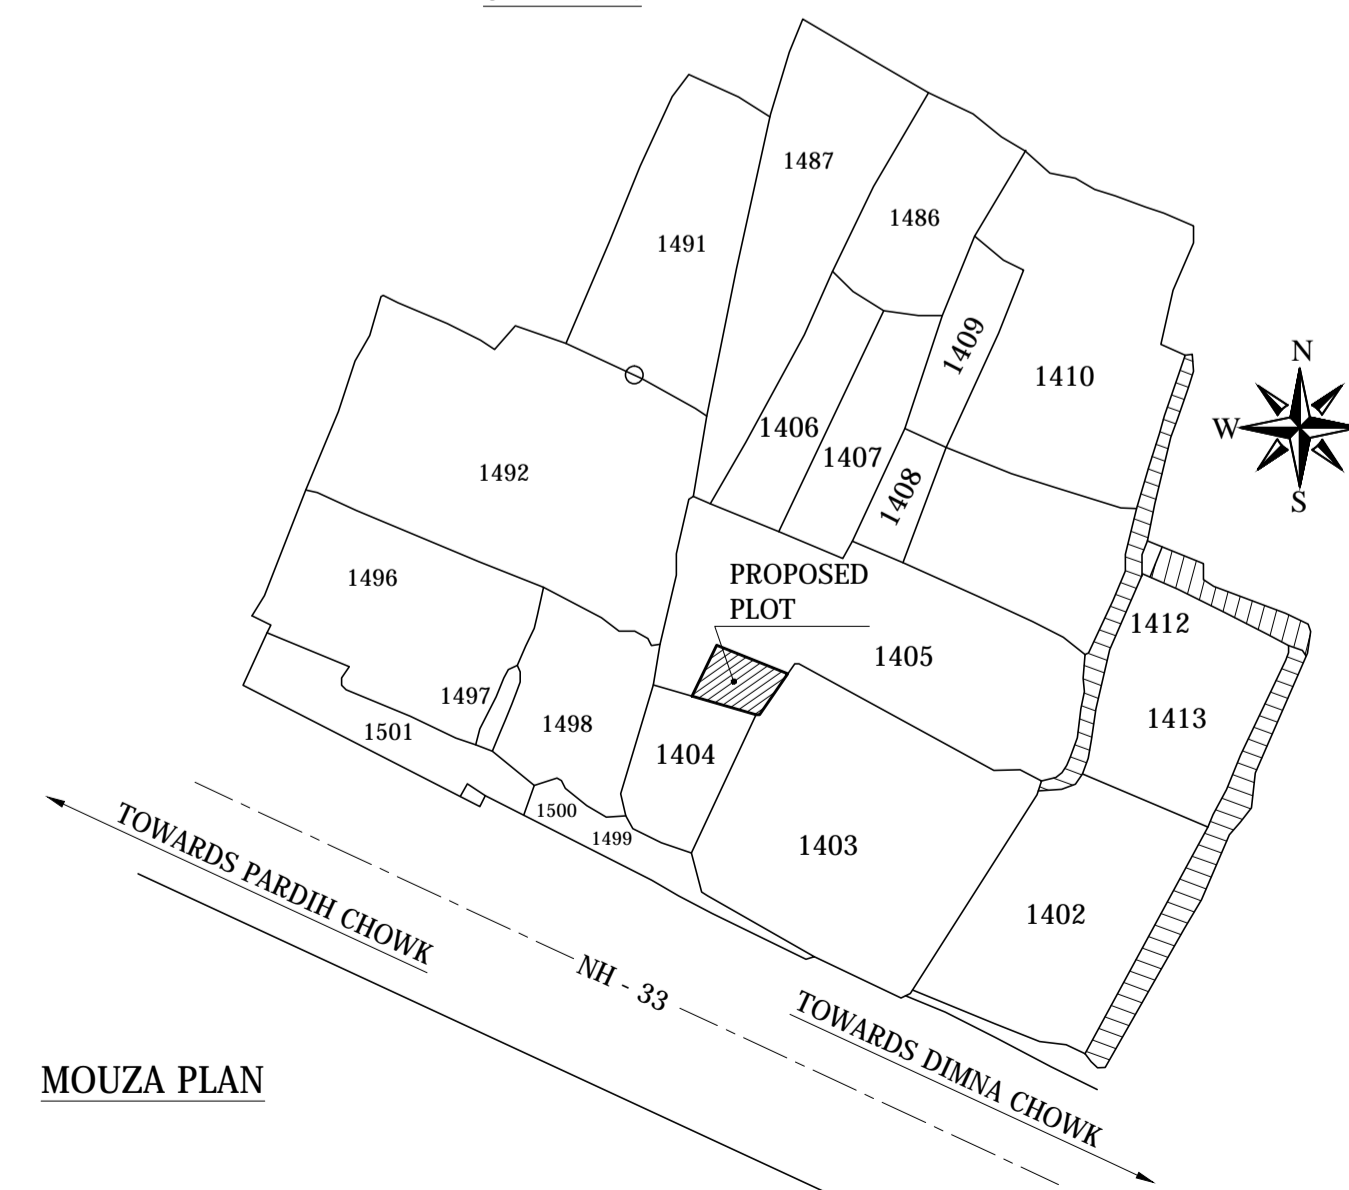

MOUZA PLAN

- SPECIFICATIONS :-**
- \* FOUNDATION :- AS/STR.L.DTLS.
  - \* SUPER STRUCTURE:- BRICK WORK 230 THK.(1:6) LINTEL, CHAJJA,STAIRCASE AS/ STR.L.DTLS.
  - \* FLOORING :- 100 THK. CEM.CONC.WITH 25 THK. I.P.S FLOORING
  - \* ROOF :- R.C.C SLAB AS/STR.L.DTLS.WITH AV. 115 THK. BRICKBATCOBAO ON TOP
  - \* INNER FLOOR :- R.C.C SLAB AS/STR.L.DTLS. WITH 25 THK. I.P.S FLOOR FINISH
  - \* PLASTER :- 25 THK. CEM. PLASTER TO BE PROVIDED INSIDE & OUTSID BLDG.
  - \* TOILET :- I.W.C/E.W.C SHOWERS WASH BASINS ETC. FIRST CLASS SANITARY FITTINGS

ALL EXTERNAL WALLS ARE 0.23/0.115 M THK. & ALL INTERNAL WALLS AREA 0.115 THK, UNLESS SPECIFIED

ALL DIMENSIONS ARE IN MTR. UNLESS SPECIFIED

FOR OFFICE USE

PROPOSED RESIDENTIAL BUILDING OF  
Smt. SANDHYA TIWARI  
PLOT No. 1405  
KHATA No. 311  
WARD No. 9 OF MMC  
THANA No. 16412  
MOUZA MANGO  
JAMSHEDPUR, SINGHBHUM EAST

CONSULTANT

SIGNATURE OF OWNER

SHEET NO. -- 01 / 01

SCALE - 1:100