
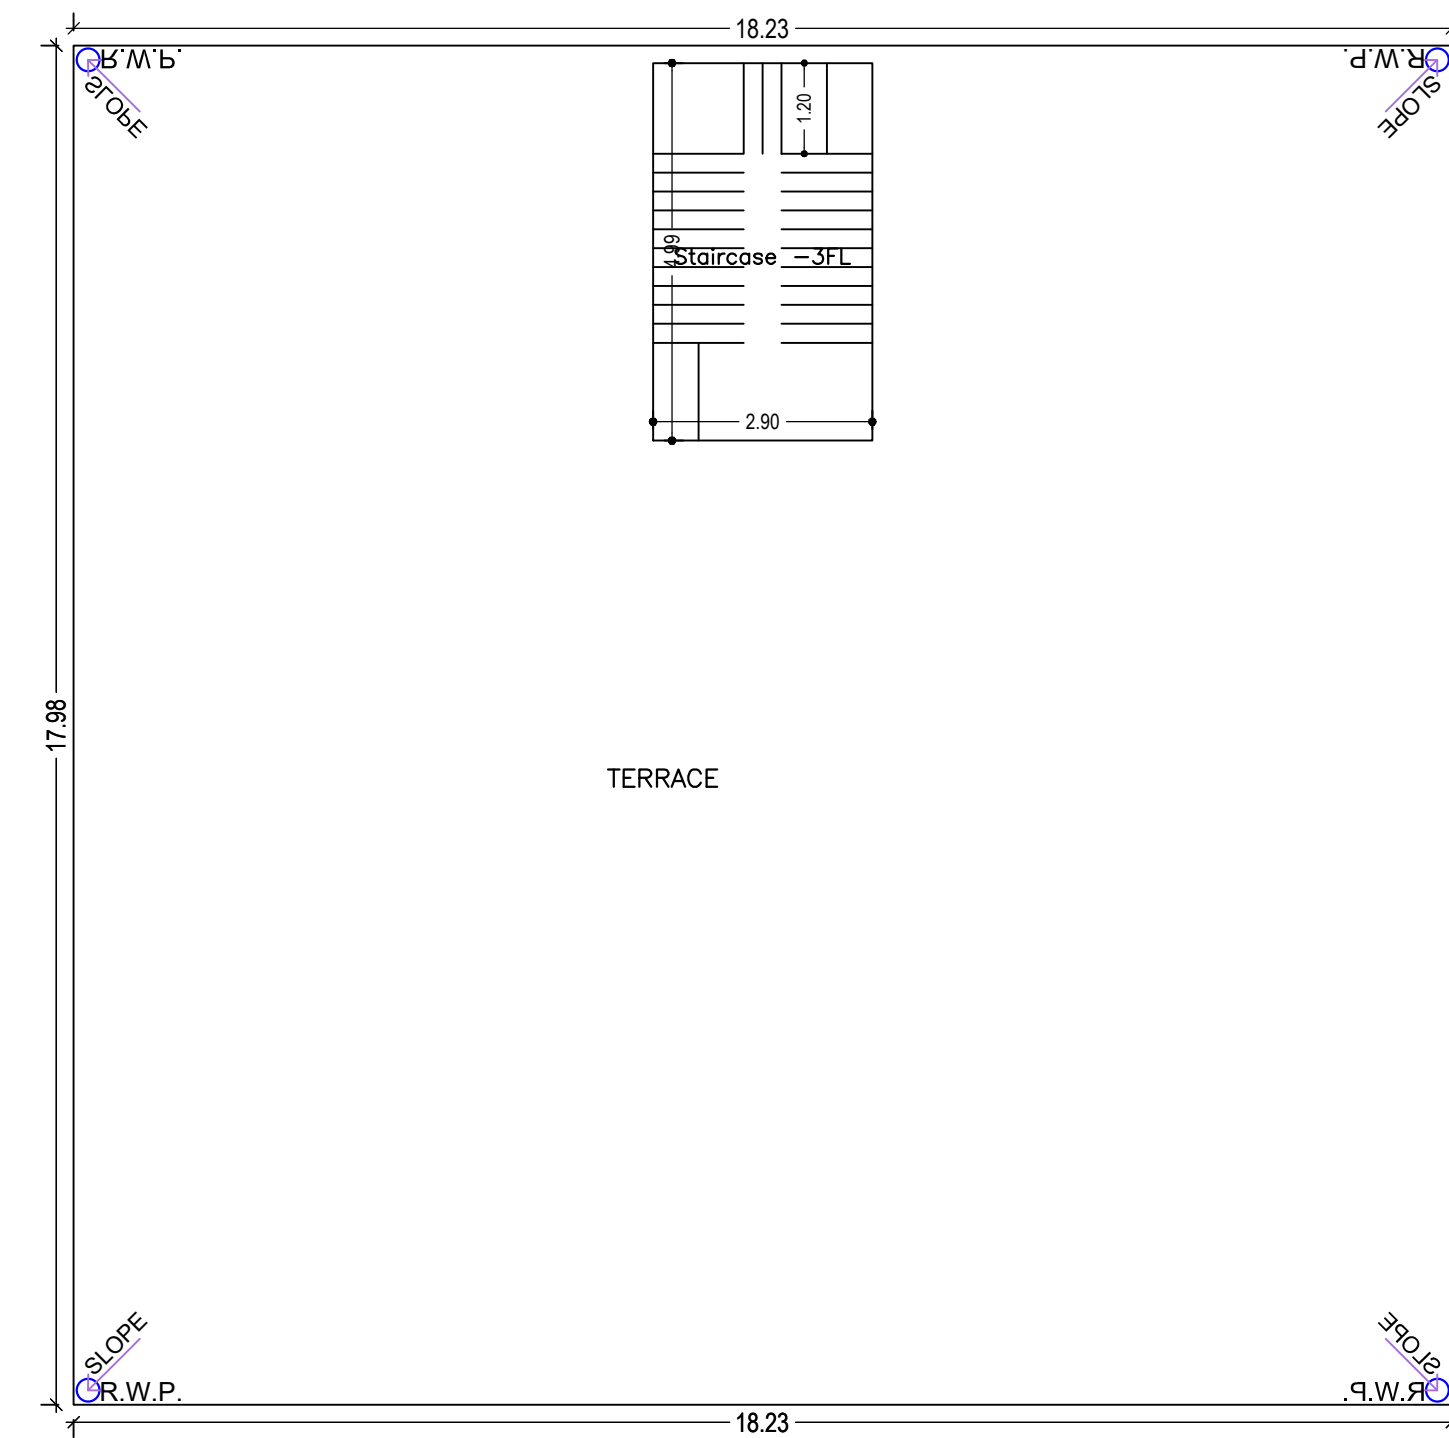
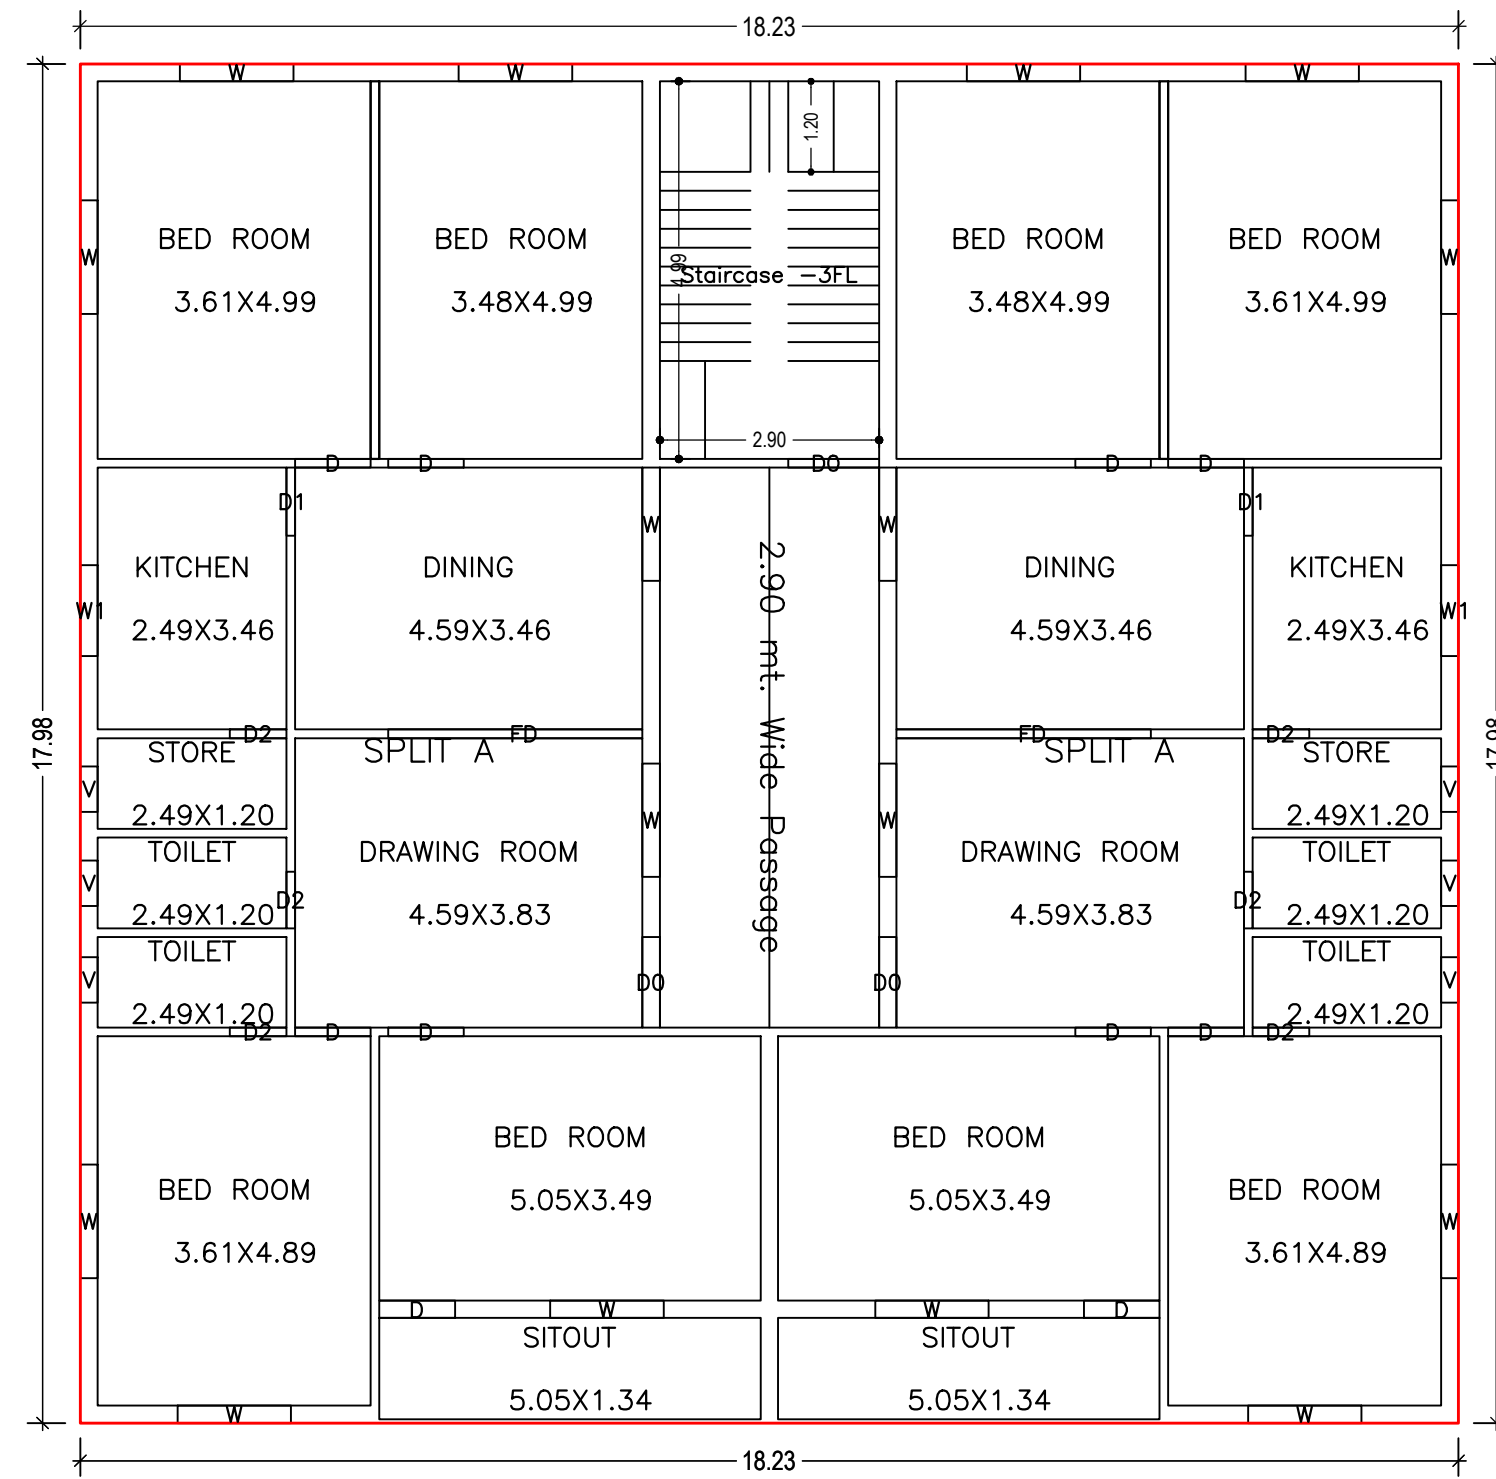



Proposal Basic Information	
Proposal File No.	MNAC/BP/0047/W09/2020
Owner Name	Kalawati Devi w.o Mr Bhim Sahu Sanjay Kumar and Nirbhay Kumar both son of Mr. Bhim Sahu
Khata No	712
Plot No	2030,2031-a,b,c,f
Village Name	Mango
Use	Residential
SubUse	Bungalow/ Dwelling / Non Apartment

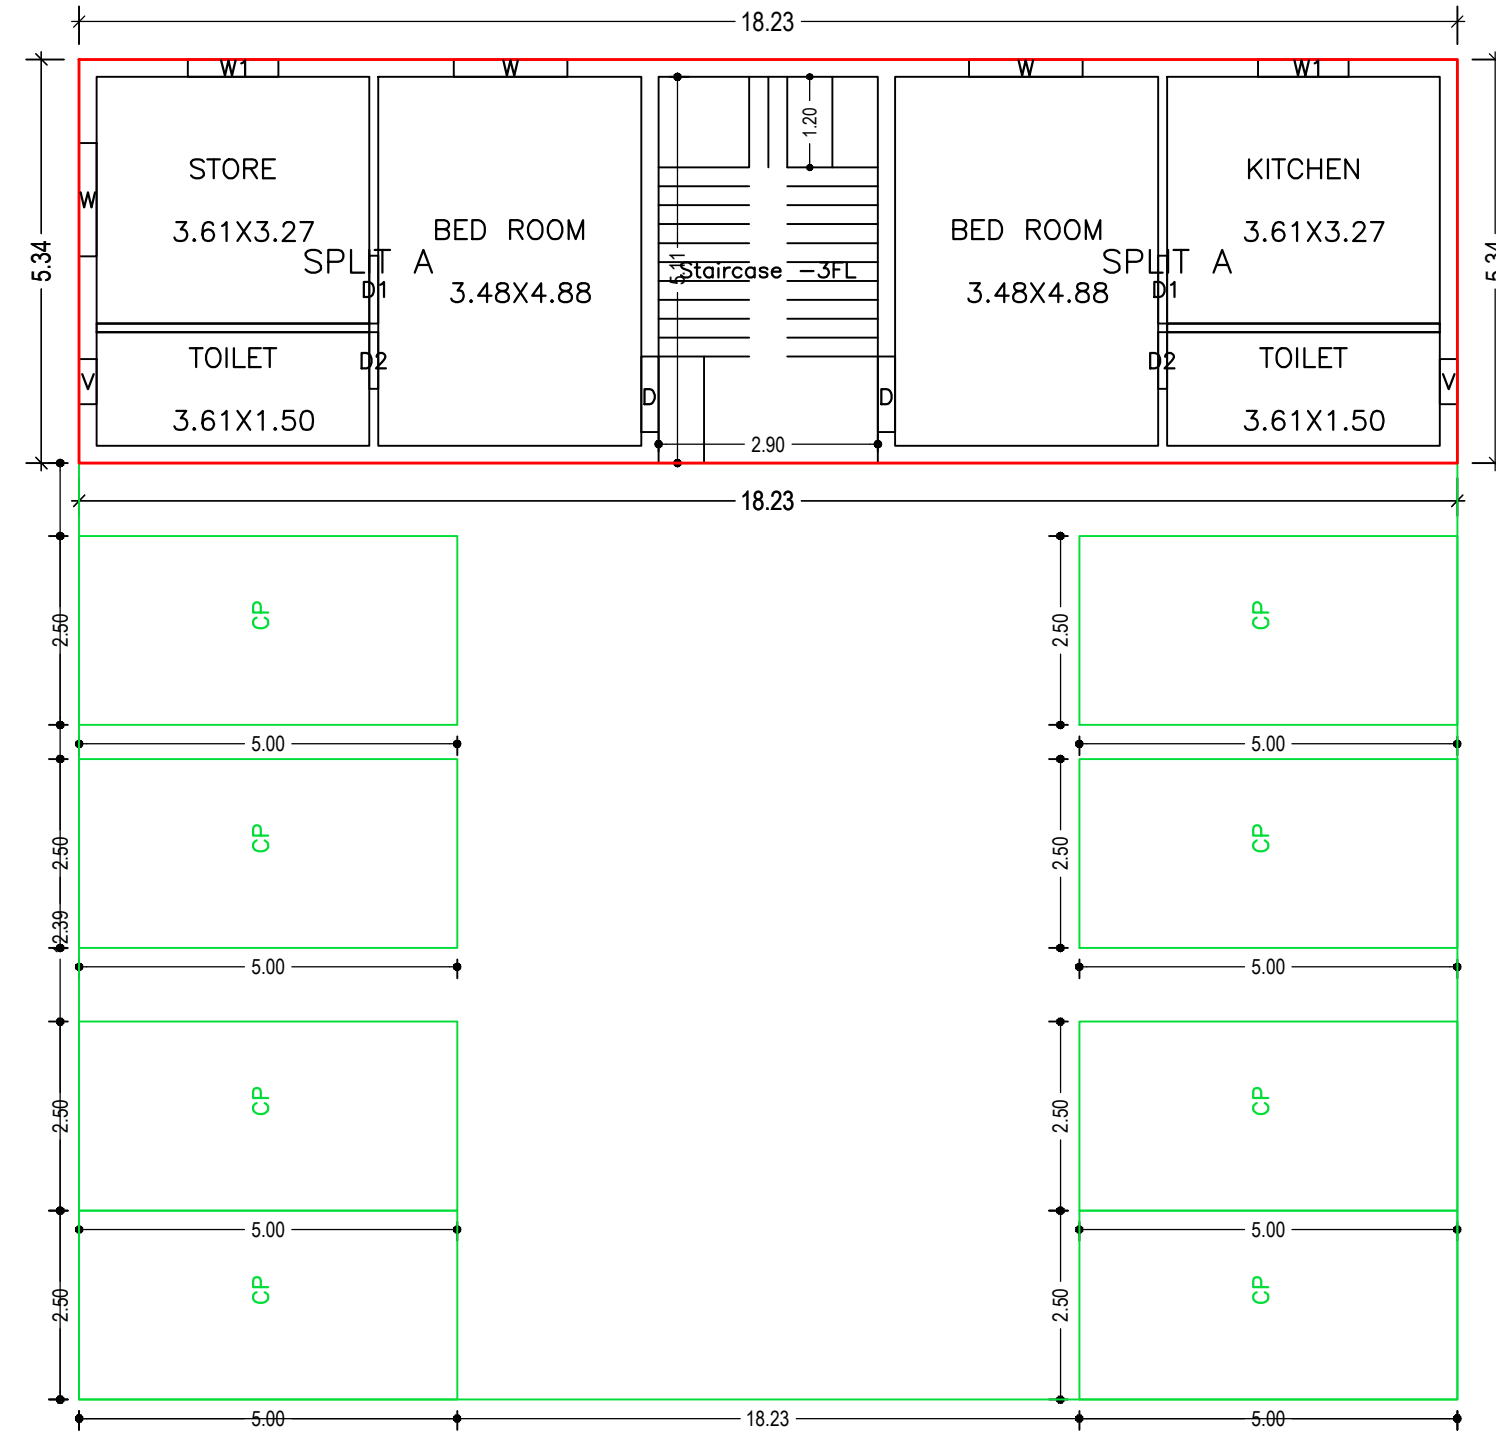

TYPICAL - 1& 2 FLOOR PLAN
(Proposed)
(SCALE 1:100)

TERRACE FLOOR PLAN
(SCALE 1:100)

GROUND FLOOR PLAN
(Proposed)
(SCALE 1:100)

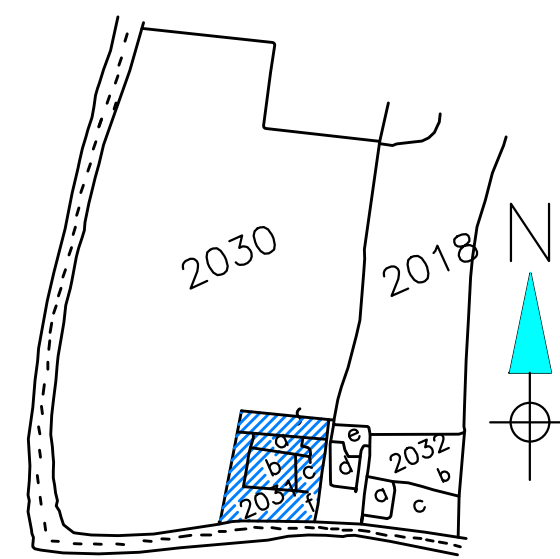

MOUZA PLAN
SCALE :- NTS

UnitBUA Table for Building :A (RESIDENTIAL)

FLOOR	Name	UnitBUA Type	UnitBUA Area	Carpet Area	No. of Rooms	No. of Tenement
GROUND FLOOR PLAN	SPLIT A	FLAT	616.38	613.25	3	1
TYPICAL - 1& 2 FLOOR PLAN	SPLIT A	FLAT	0.00	0.00	11	0
Total:	-	-	616.38	613.25	50	1

SCHEDULE OF DOOR:


BUILDING NAME	NAME	LENGTH	HEIGHT	NOS
A (RESIDENTIAL)	D2	0.75	2.10	14
A (RESIDENTIAL)	D1	0.90	2.10	06
A (RESIDENTIAL)	D	1.00	2.10	22
A (RESIDENTIAL)	D0	1.20	2.10	06
A (RESIDENTIAL)	FD	3.37	2.10	04

SCHEDULE OF WINDOW/VENTILATION:

BUILDING NAME	NAME	LENGTH	HEIGHT	NOS
A (RESIDENTIAL)	V	0.60	0.75	14
A (RESIDENTIAL)	W1	1.20	1.20	06
A (RESIDENTIAL)	W	1.50	1.20	35

Building :A (RESIDENTIAL)

Floor Name	Total Built Up Area (Sq.mt.)	Deductions (Area in Sq.mt.)		Proposed FAR Area (Sq.mt.)	Total FAR Area (Sq.mt.)	Total Consumed Additional FAR Area (Sq.mt.)	Trmt (No.)
		Parking	Resi.				
Ground Floor	323.22	225.87	97.35	97.35	97.35	97.35	01
First Floor	327.78	0.00	327.78	327.78	327.78	327.78	00
Second Floor	327.78	0.00	327.78	327.78	327.78	327.78	00
Terrace Floor	0.00	0.00	0.00	0.00	0.00	0.00	00
Total :	978.78	225.87	752.91	752.91	752.91	752.91	01
Total Number of Same Buildings :	1						
Total :	978.78	225.87	752.91	752.91	752.91	752.91	01

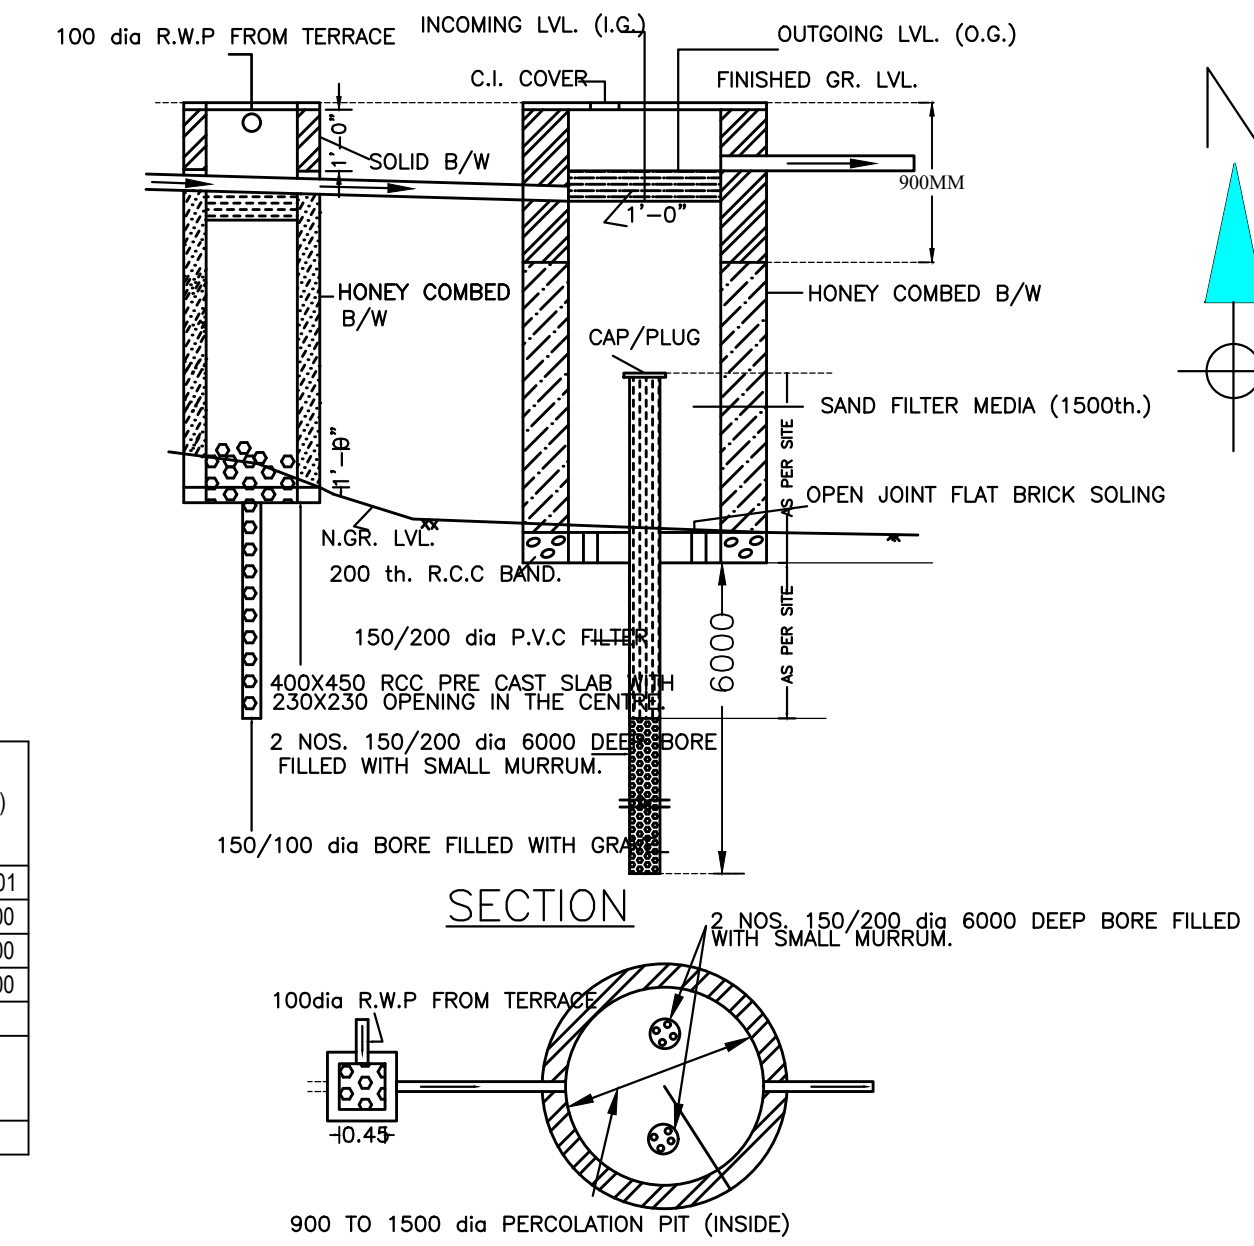


WATER HARVESTING PLAN (NTS)

LTP NAME AND SIGNATURE	STRUCTURAL ENG'S NAME AND SIGNATURE	BUILDER NAME AND SIGNATURE	DIGITAL SIGNATURE
Chandrika Sharma MNAC/DFTMN/0017/2017			




Proposal Basic Information	
Proposal File No.	MNAC/BP/0047/W09/2020
Owner Name	Kalawati Devi w.o Mr Bhim Sahu Sanjay Kumar and Nirbhay Kumar both son of Mr. Bhim Sahu
Khata No	712
Plot No	2030,2031-a,b,c,f
Village Name	Mango
Use	Residential
SubUse	Bungalow/ Dwelling / Non Apartment

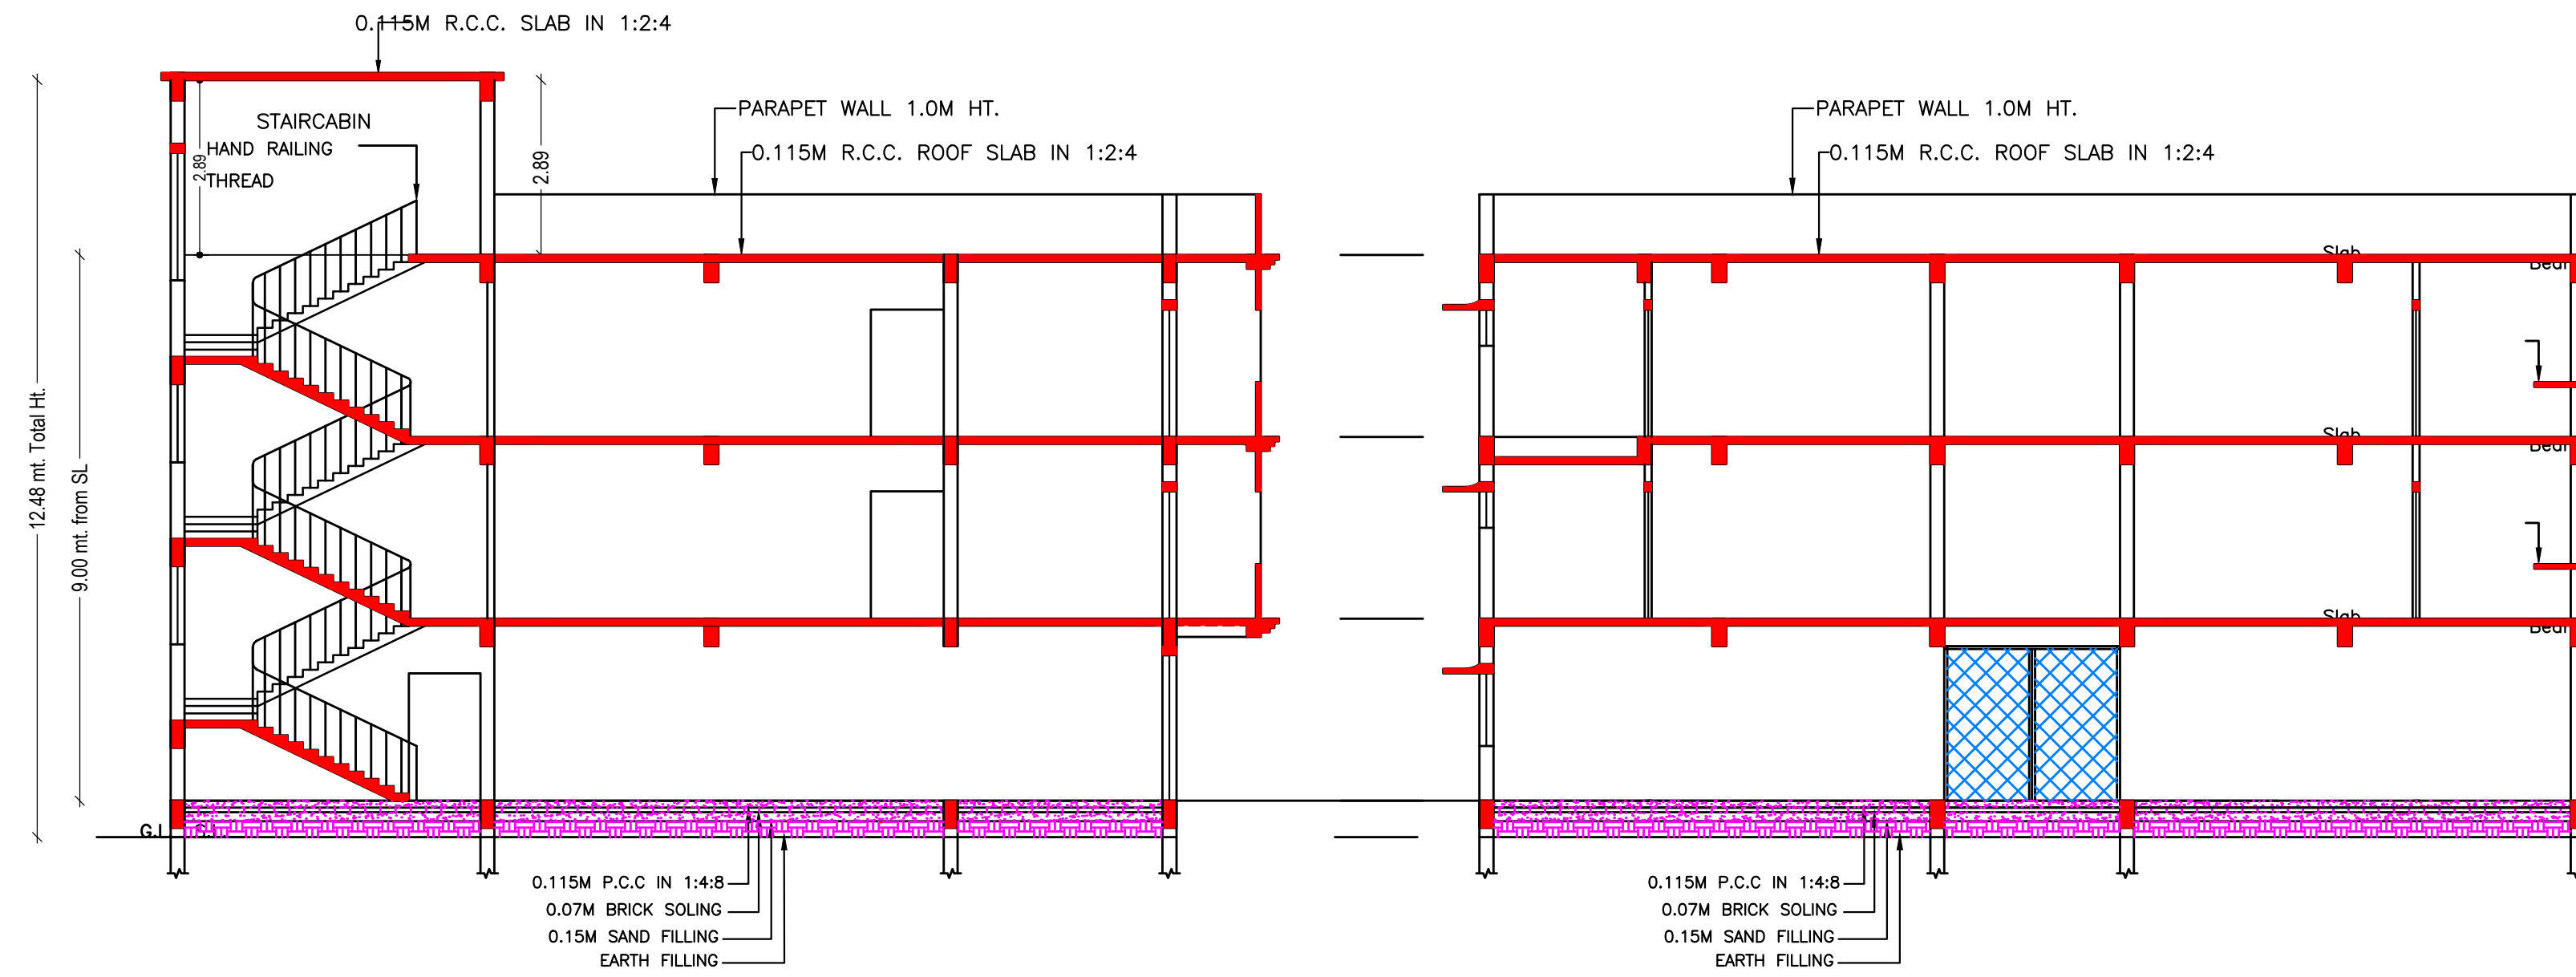


SECTION A-A
SCALE 1:100


SECTION B-B
SCALE 1:100

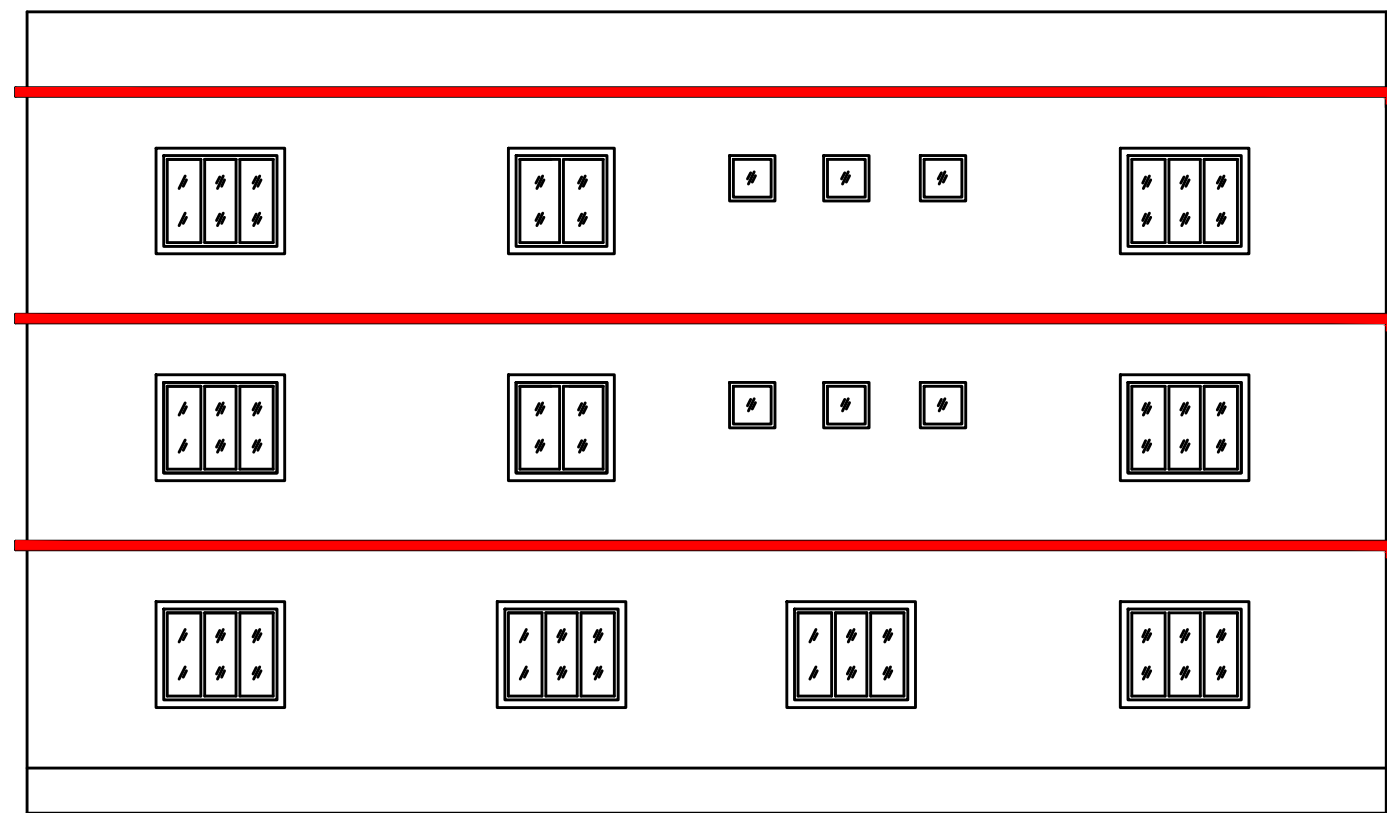

WEST SIDE ELEVATION
SCALE 1:100

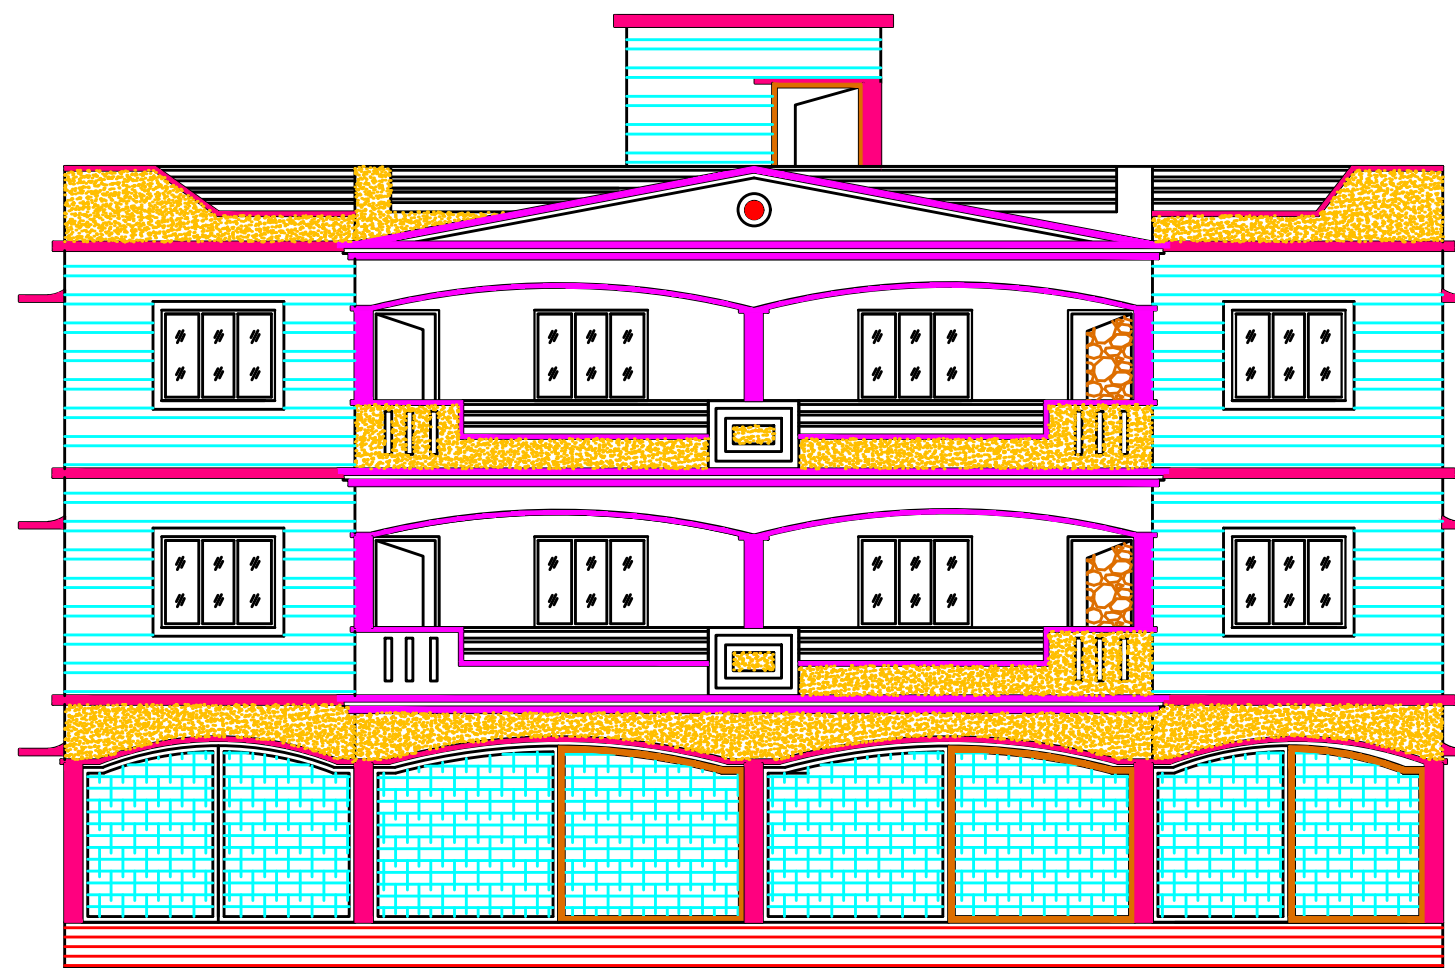

FRONT ELEVATION
SCALE 1:100

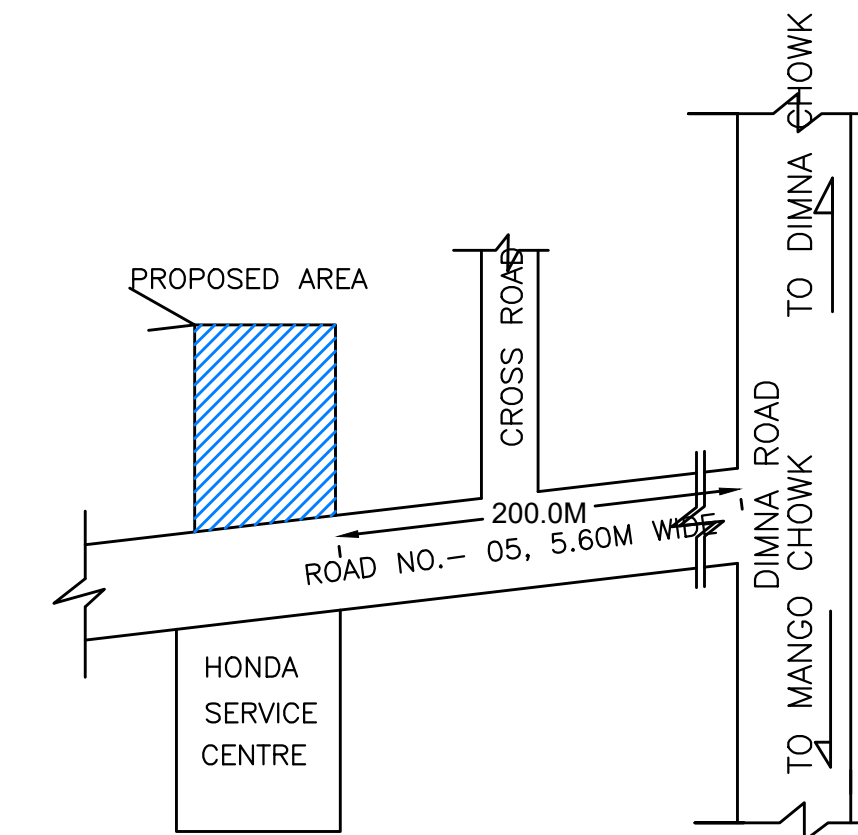

SITE LOCATION PLAN
SCALE :- NTS

LTP NAME AND SIGNATURE	STRUCTURAL ENG'S NAME AND SIGNATURE	BUILDER NAME AND SIGNATURE	DIGITAL SIGNATURE
Chandrika Sharma MNAC/DFTMN/0017/2017			