
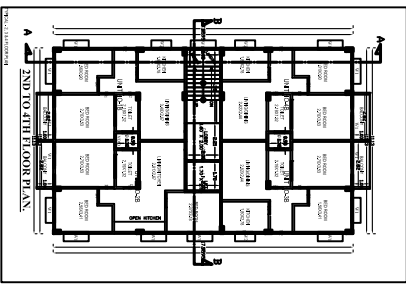
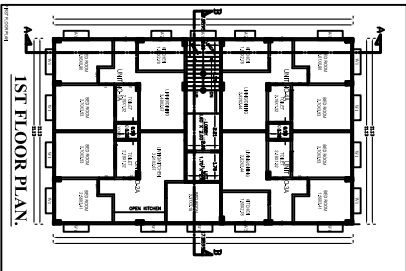
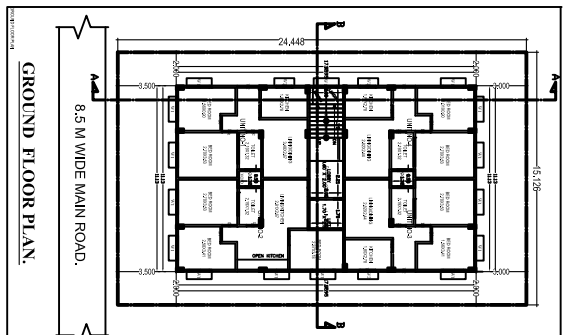
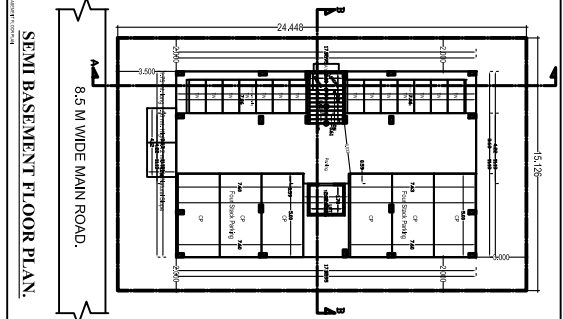
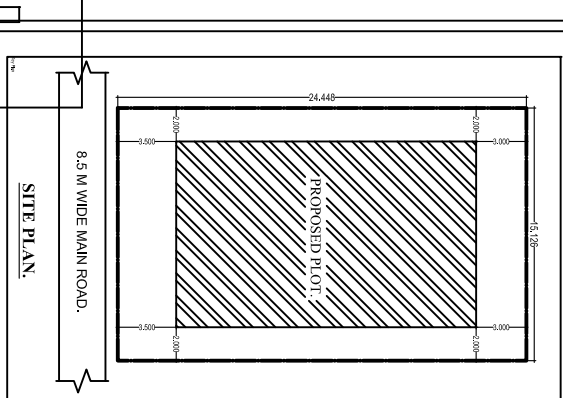
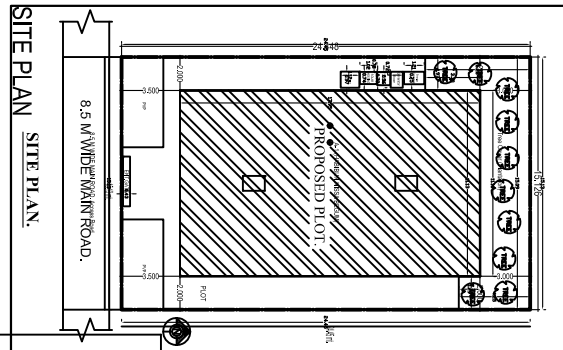
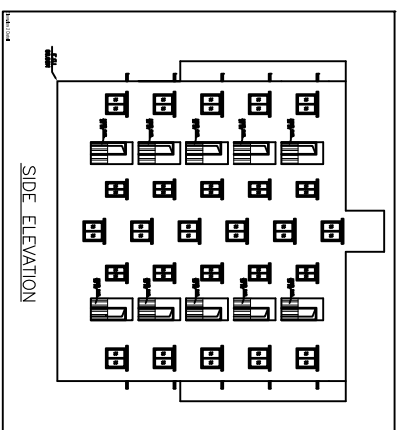
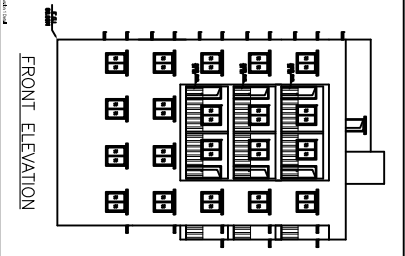
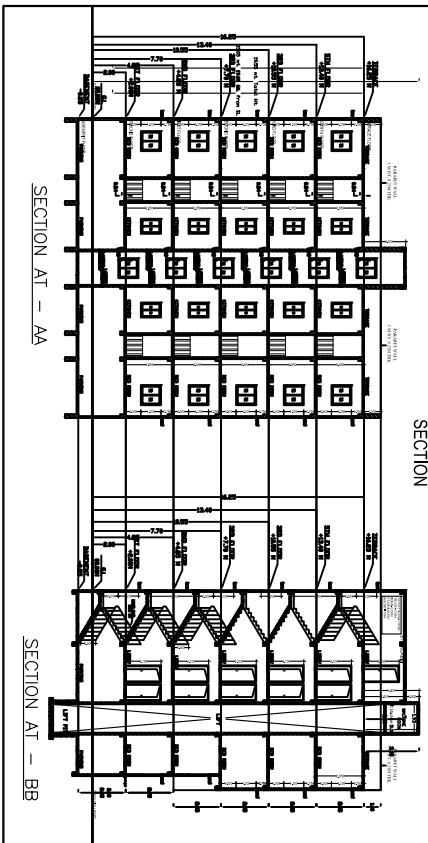
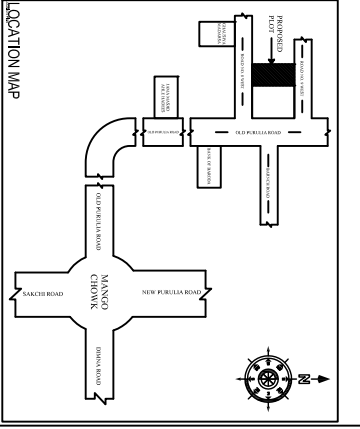
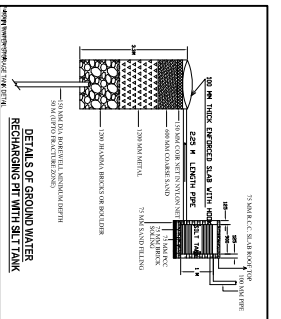
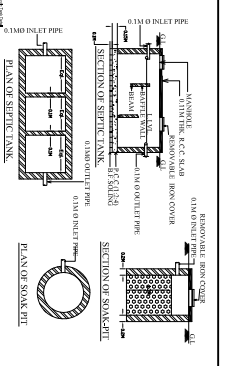
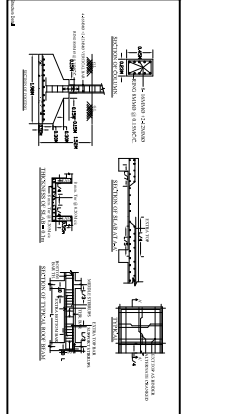


Project Title :HABIBUN NISSA BEGUM

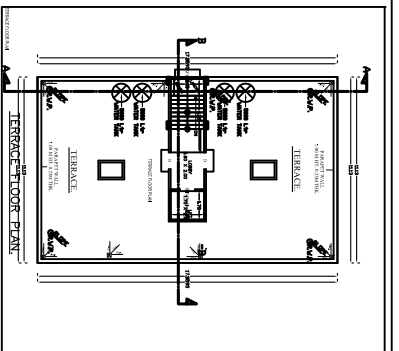

GENERAL SPECIFICATION -1-

FOUNDATION : R.C.C COLUMN CONCRETE AS PER DESIGN
 SUPER STRUCTURE : R.C.C COLUMN & BEAM AS PER STRUCTURAL DESIGN
 FLOOR : M.CEMENT MORTAR
 INTERNAL FINISH : CERAMIC TILES 300X300 IN TILE SET
 SANITARY : VITROSA CHINA, C.A.P SANITARY WARE
 DOORS & WINDOW : ALUMINIUM WITH GLASS
 ELECTRICAL : COPPER WIRE WITH PVC CONDUIT

SCHEDULE OF DOORS & WINDOWS -1-

TYPE	WIDTH	HT	SILL	DESCRIPTION
D1	1.00	2.10	0	WOODEN FLUSH DOOR
D2	0.75	2.10	0	WOODEN FLUSH DOOR
W1	1.50	1.50	0.60	GLAZED WINDOW
W2	0.50	1.50	0.60	GLAZED WINDOW
V	0.60	0.60	1.50	SLATED VENTILATOR

A PROPOSED RESIDENTIAL BUILDING OF 2:
 HABIBUN NISSA BEGUM W/O ABUL RASHID
 PLOT NO. - 344, KHATA NO. - 846,
 WARD NO. - 08, THANA NO. - 16421
 RESIDENT OF HOLDING NO. 01 ROAD NO. 09 OLD
 PURULA ROAD MANGO JAMSHEDPUR, PIN 831012
 DISTRICT EAST SINGHRHIM

SIGNATURE OF ARCHITECT
 SIGNATURE OF OWNER / ATTORNEY HOLDER
 SCALE : 1:100 NORTH SHEET NO.
 DATE : - - - - -
 APPROVED

PROPERTY INFORMATION

Sl. No.	Particulars	Area (sq. m)	Volume (cu. m)	Remarks
1	Plot Area	1000		
2	Building Area	1000		
3	Basement Area	1000		
4	Ground Floor Area	1000		
5	1st Floor Area	1000		
6	2nd to 4th Floor Area	1000		
7	Total Area	5000		

SCHEDULE OF WORK

Sl. No.	Particulars	Quantity	Unit	Remarks
1	Excavation	1000	sq. m	
2	Concrete	1000	cu. m	
3	Brickwork	1000	sq. m	
4	Plaster	1000	sq. m	
5	Painting	1000	sq. m	
6	Roofing	1000	sq. m	
7	Sanitary	1000	sq. m	
8	Electrical	1000	sq. m	
9	Windows	1000	sq. m	
10	Doors	1000	sq. m	
11	Roof Tiles	1000	sq. m	
12	Waterproofing	1000	sq. m	
13	Septic Tank	1000	sq. m	
14	Water Recharge	1000	sq. m	
15	Site Work	1000	sq. m	
16	Drainage	1000	sq. m	
17	Landscaping	1000	sq. m	
18	Final Works	1000	sq. m	
19	Total	1000	sq. m	

GENERAL INFORMATION

Sl. No.	Particulars	Remarks
1	Project Name	HABIBUN NISSA BEGUM
2	Client Name	HABIBUN NISSA BEGUM W/O ABUL RASHID
3	Plot No.	344
4	Khata No.	846
5	Ward No.	08
6	Thana No.	16421
7	Address	RESIDENT OF HOLDING NO. 01 ROAD NO. 09 OLD PURULA ROAD MANGO JAMSHEDPUR, PIN 831012 DISTRICT EAST SINGHRHIM
8	Scale	1:100
9	North	
10	Sheet No.	
11	Date	
12	Approved	

CONTRACT

Sl. No.	Particulars	Remarks
1	Contract No.	
2	Contract Date	
3	Contract Value	
4	Contract Type	
5	Contract Conditions	
6	Contract Documents	
7	Contract Disputes	
8	Contract Termination	
9	Contract Assignment	
10	Contract Variation	
11	Contract Extension	
12	Contract Cancellation	
13	Contract Renewal	
14	Contract Amendment	
15	Contract Modification	
16	Contract Supplement	
17	Contract Addendum	
18	Contract Schedule	
19	Contract Checklist	
20	Contract Summary	

INDEX

Sl. No.	Particulars	Page No.
1	General Information	1
2	Contract	2
3	Index	3
4	Location Map	4
5	Section AA	5
6	Section BB	6
7	Front Elevation	7
8	Side Elevation	8
9	Terrace Floor Plan	9
10	Site Plan	10
11	Semi Basement Floor Plan	11
12	Ground Floor Plan	12
13	1st Floor Plan	13
14	2nd to 4th Floor Plan	14
15	Details of Roofing	15
16	Details of Septic Tank	16
17	Details of Ground Water Recharging	17