
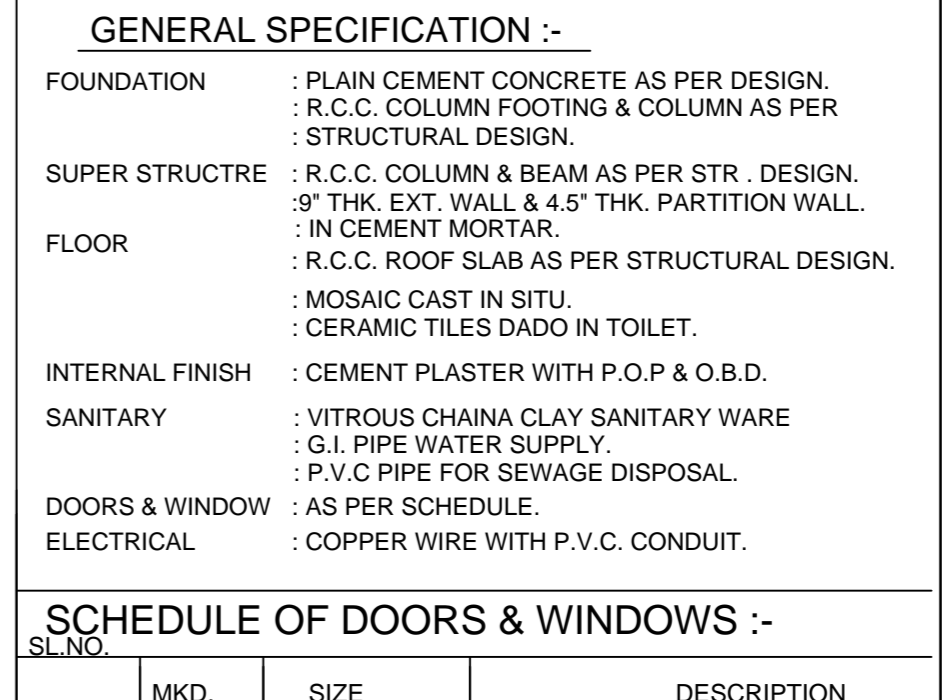
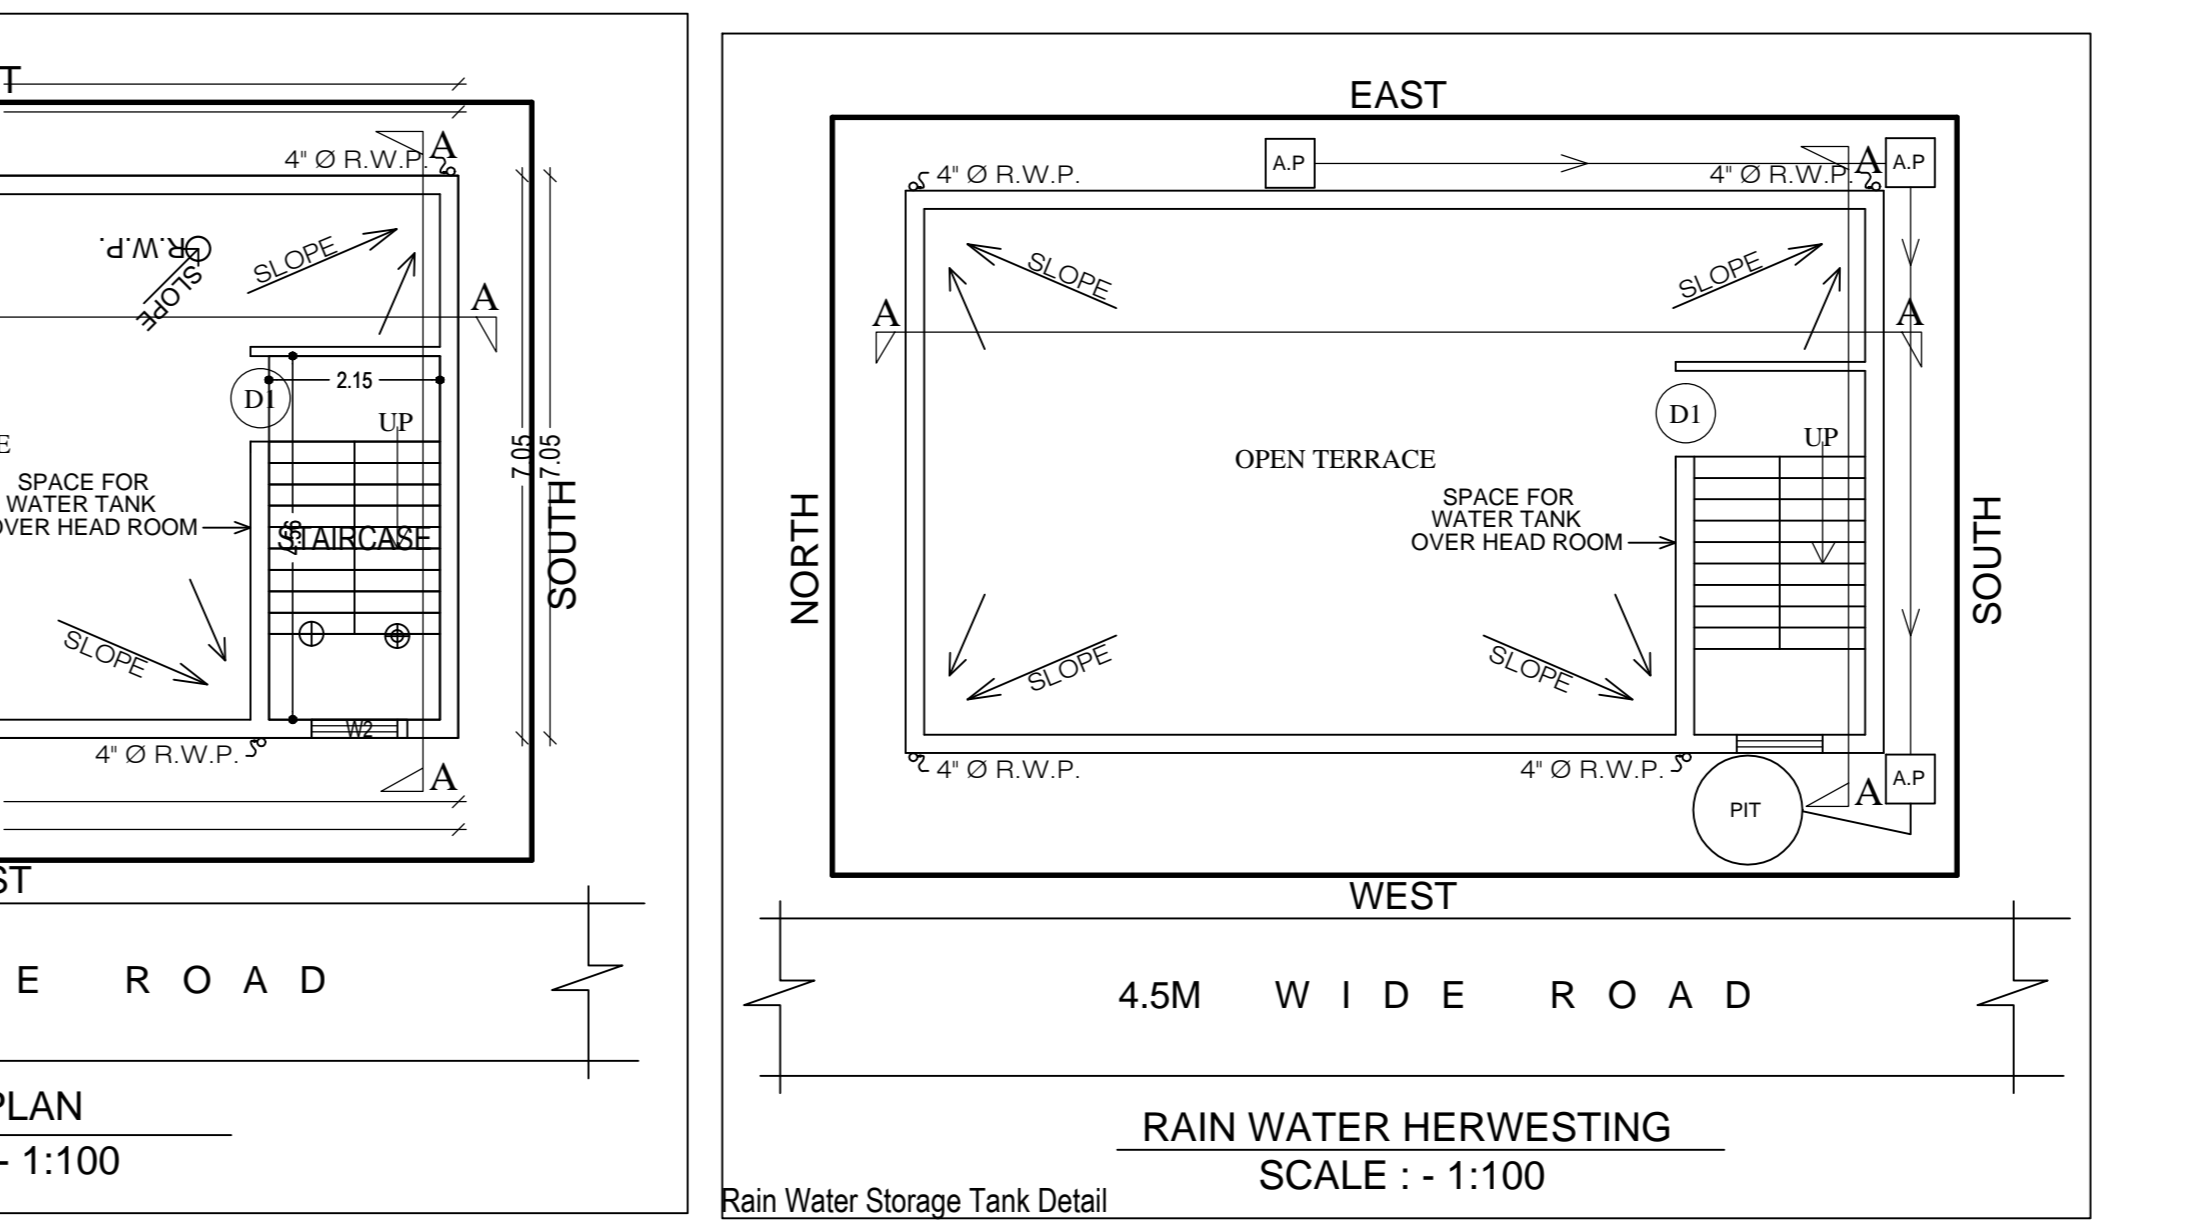
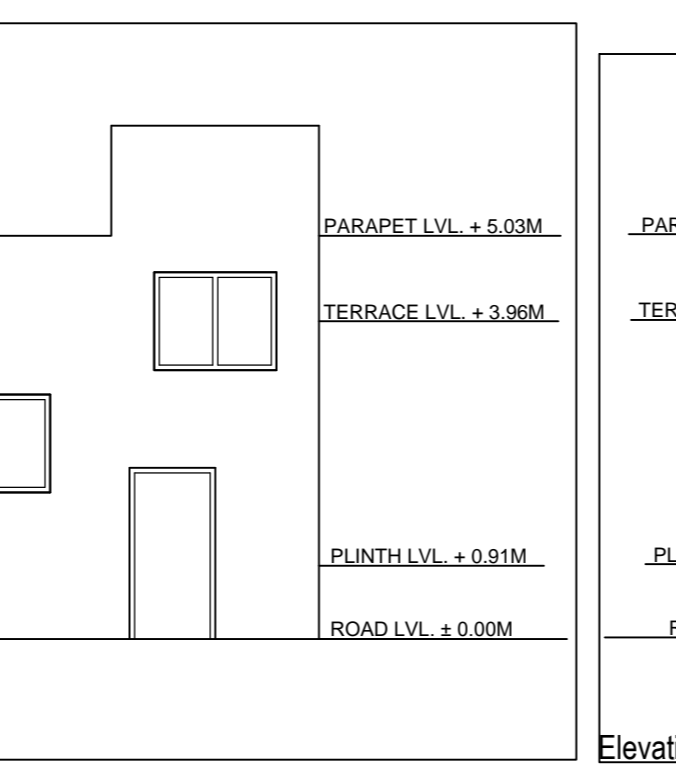
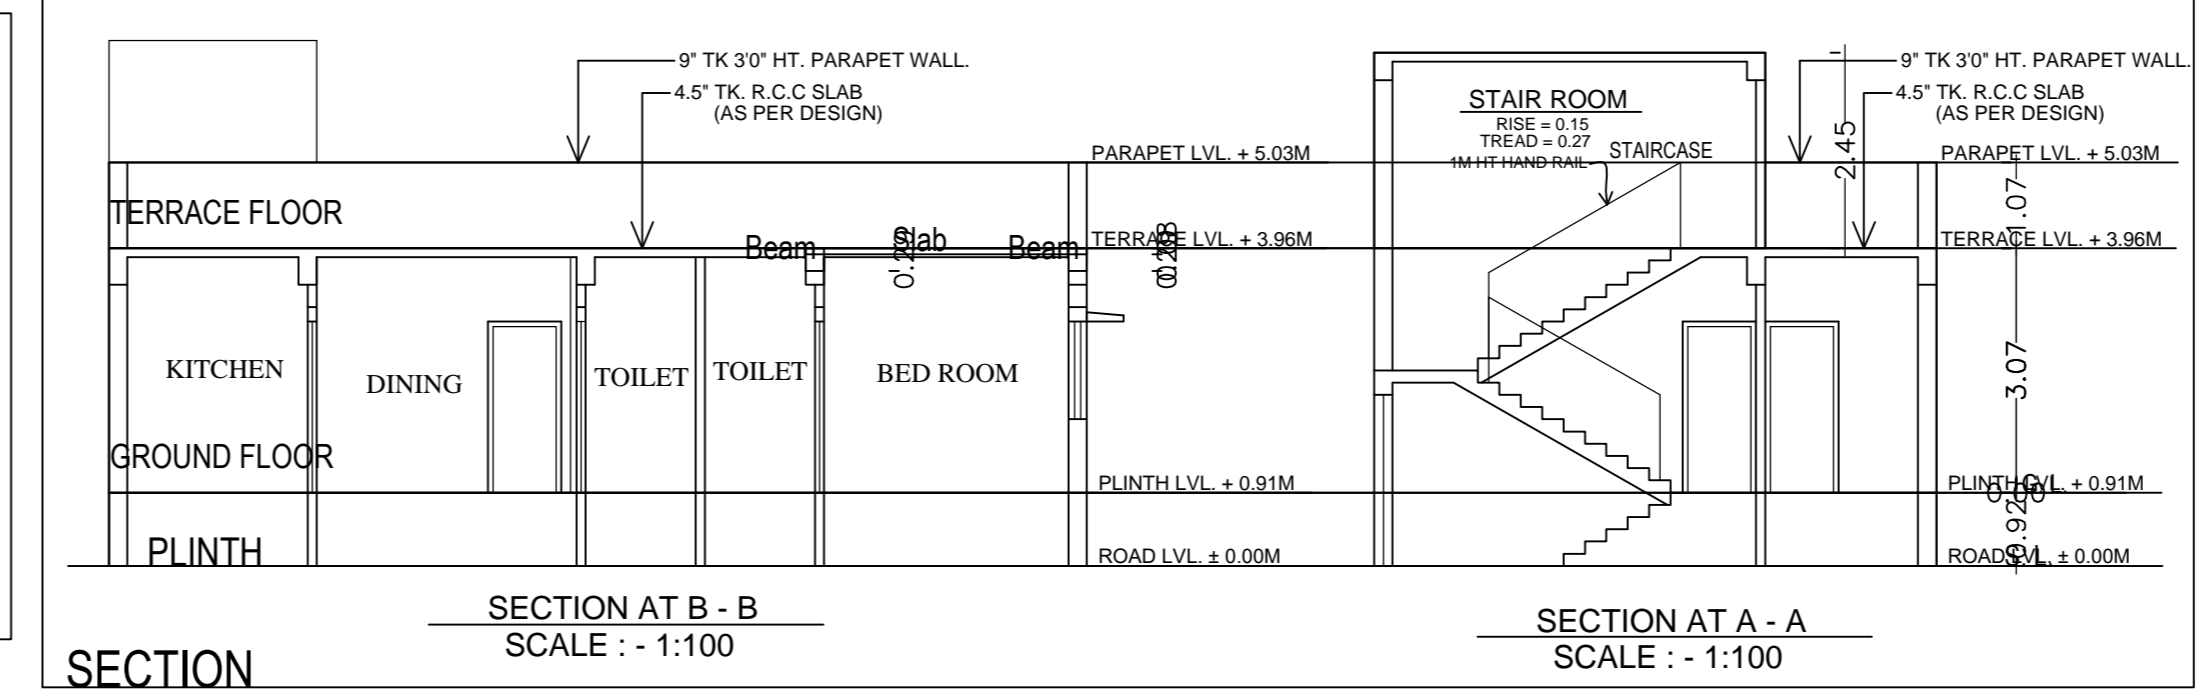
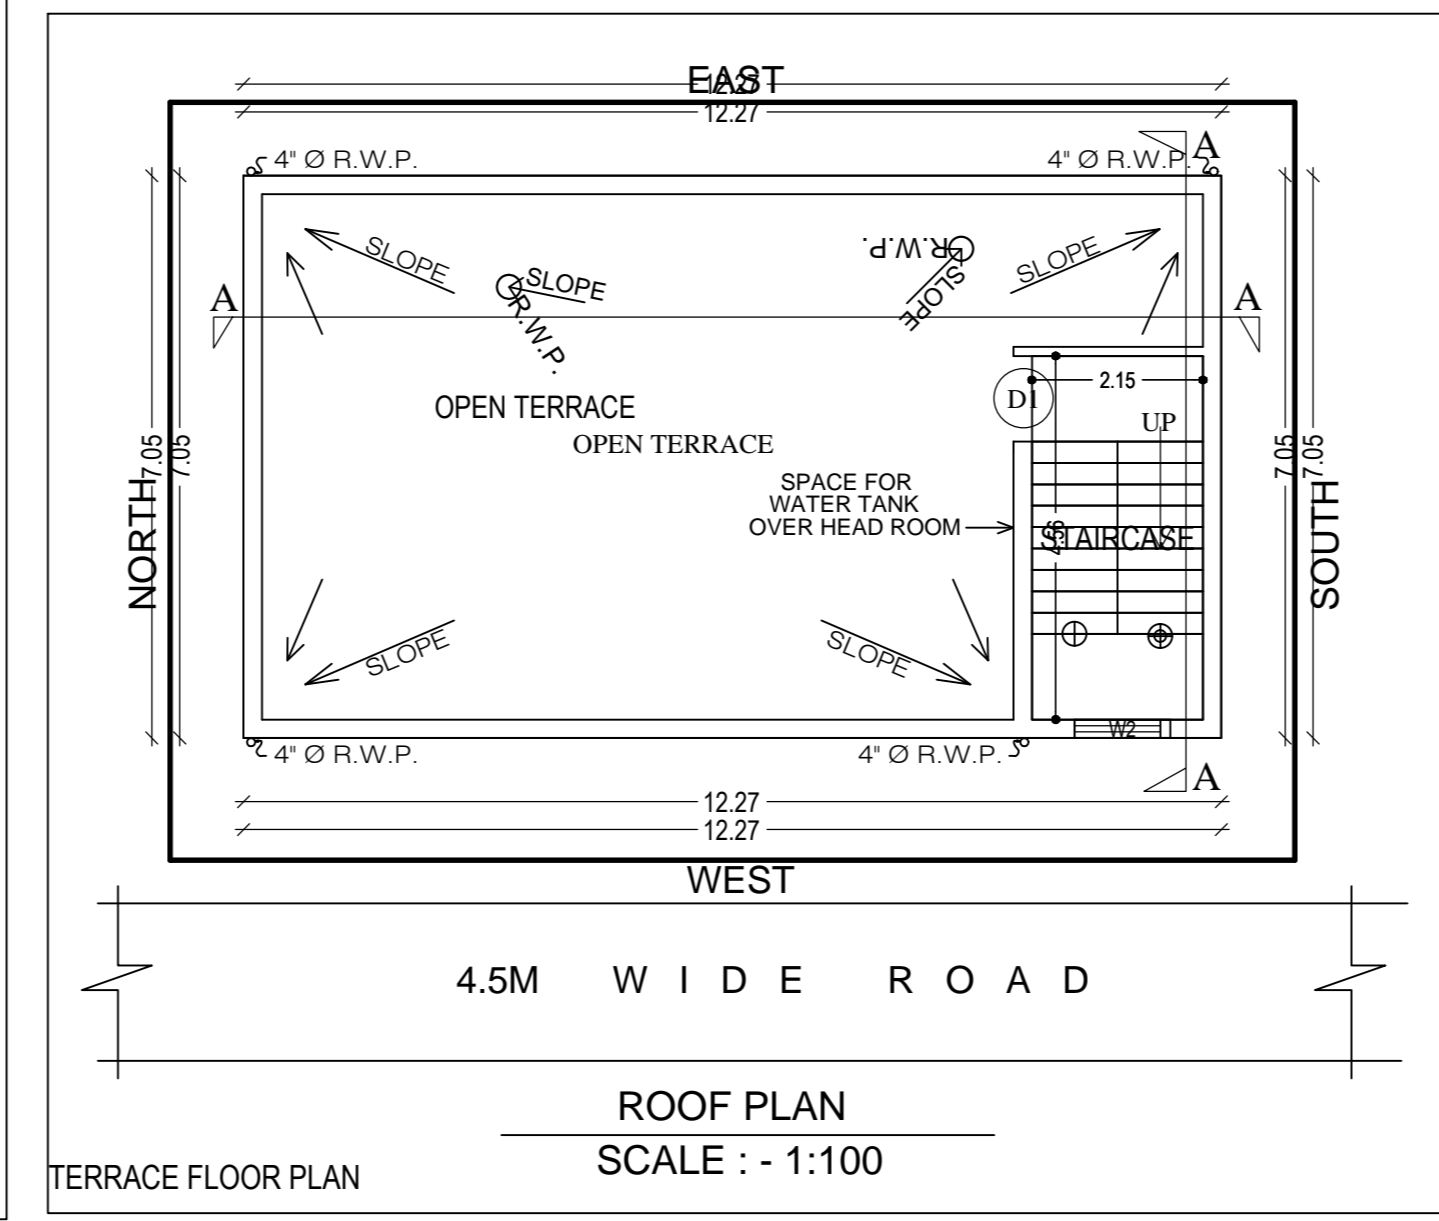
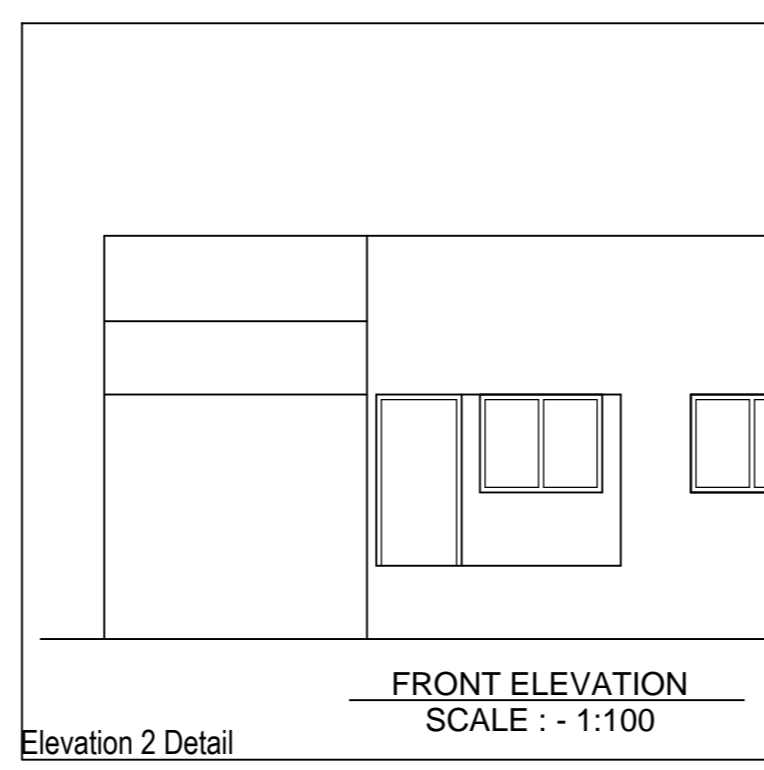
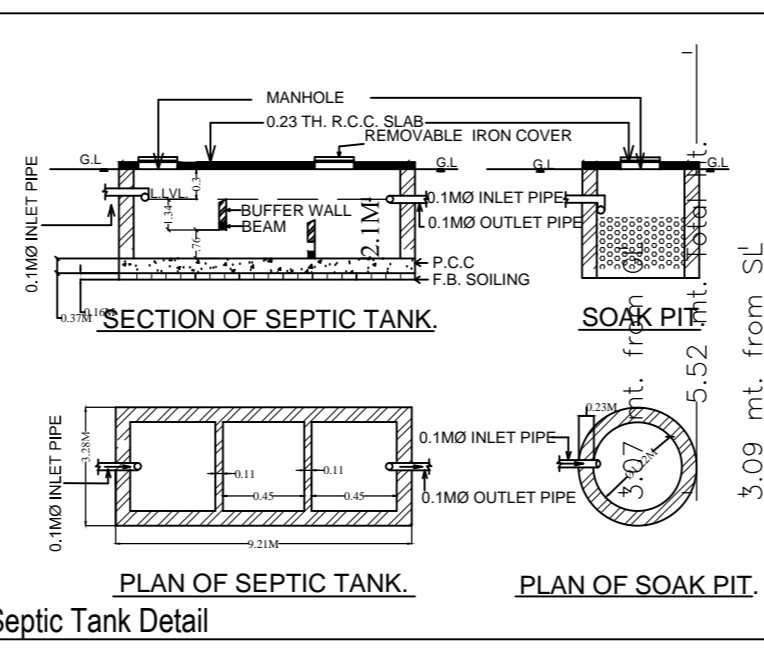
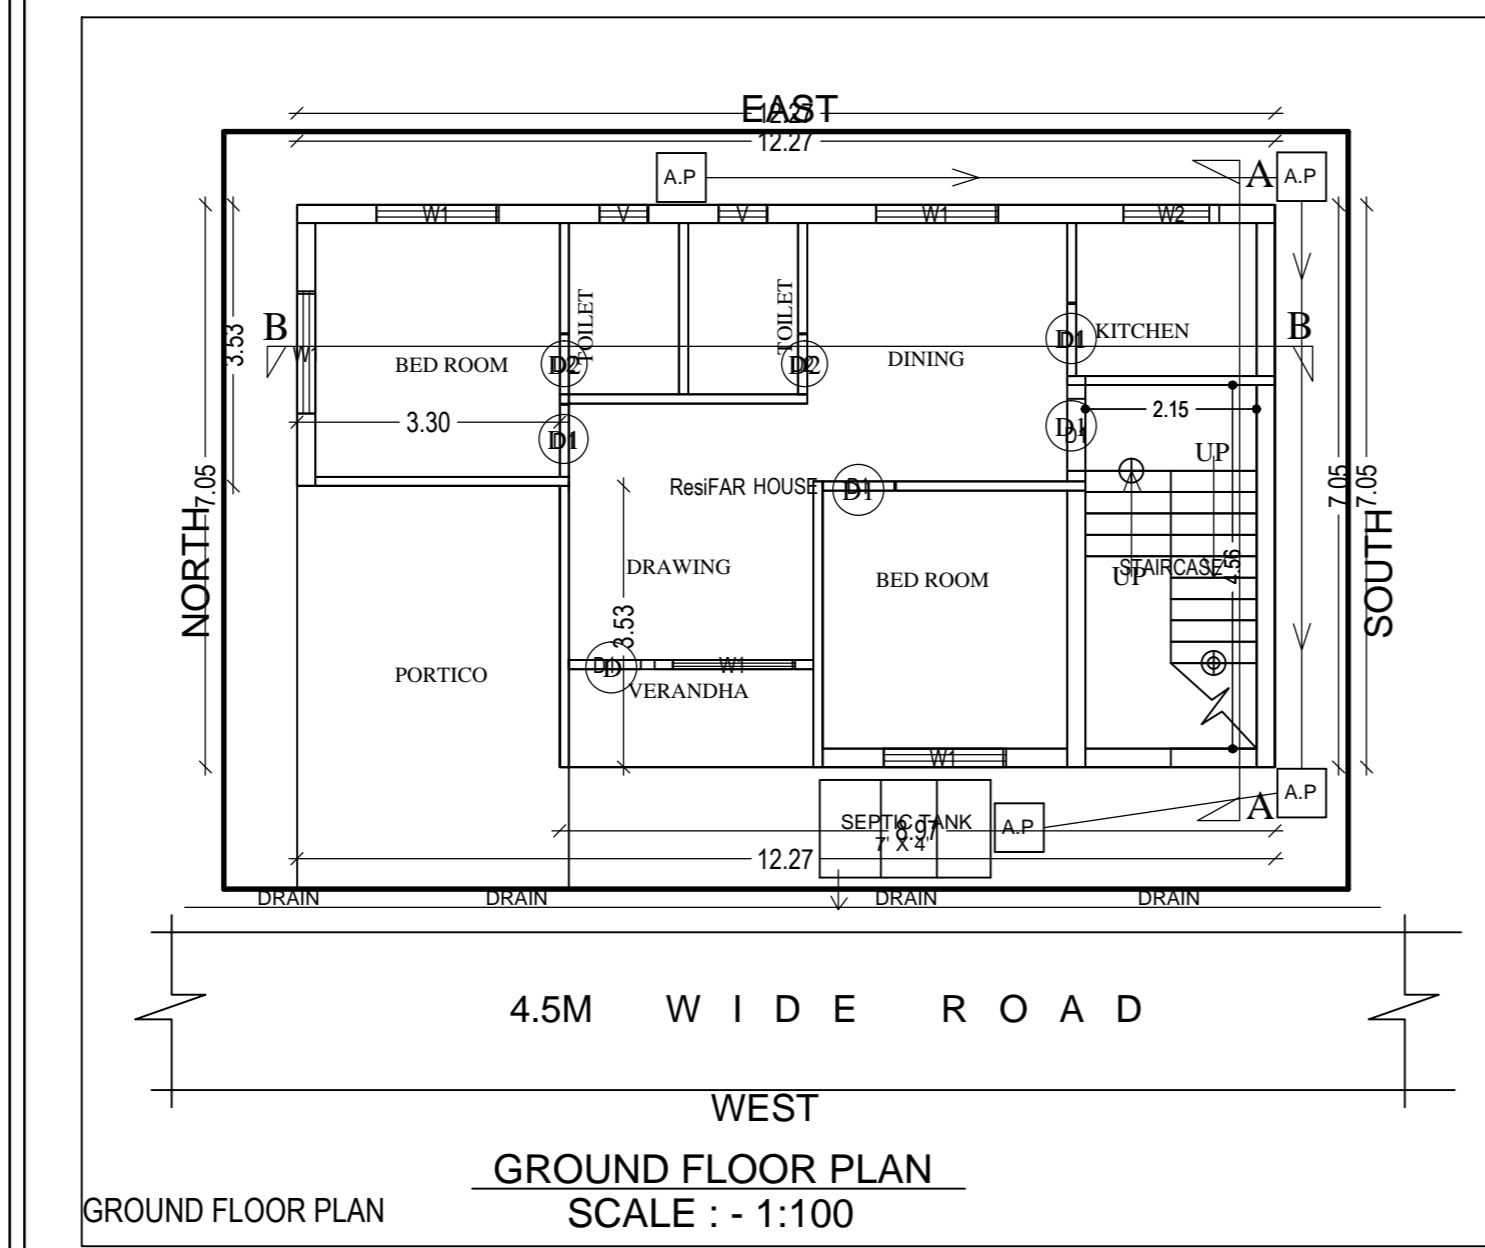
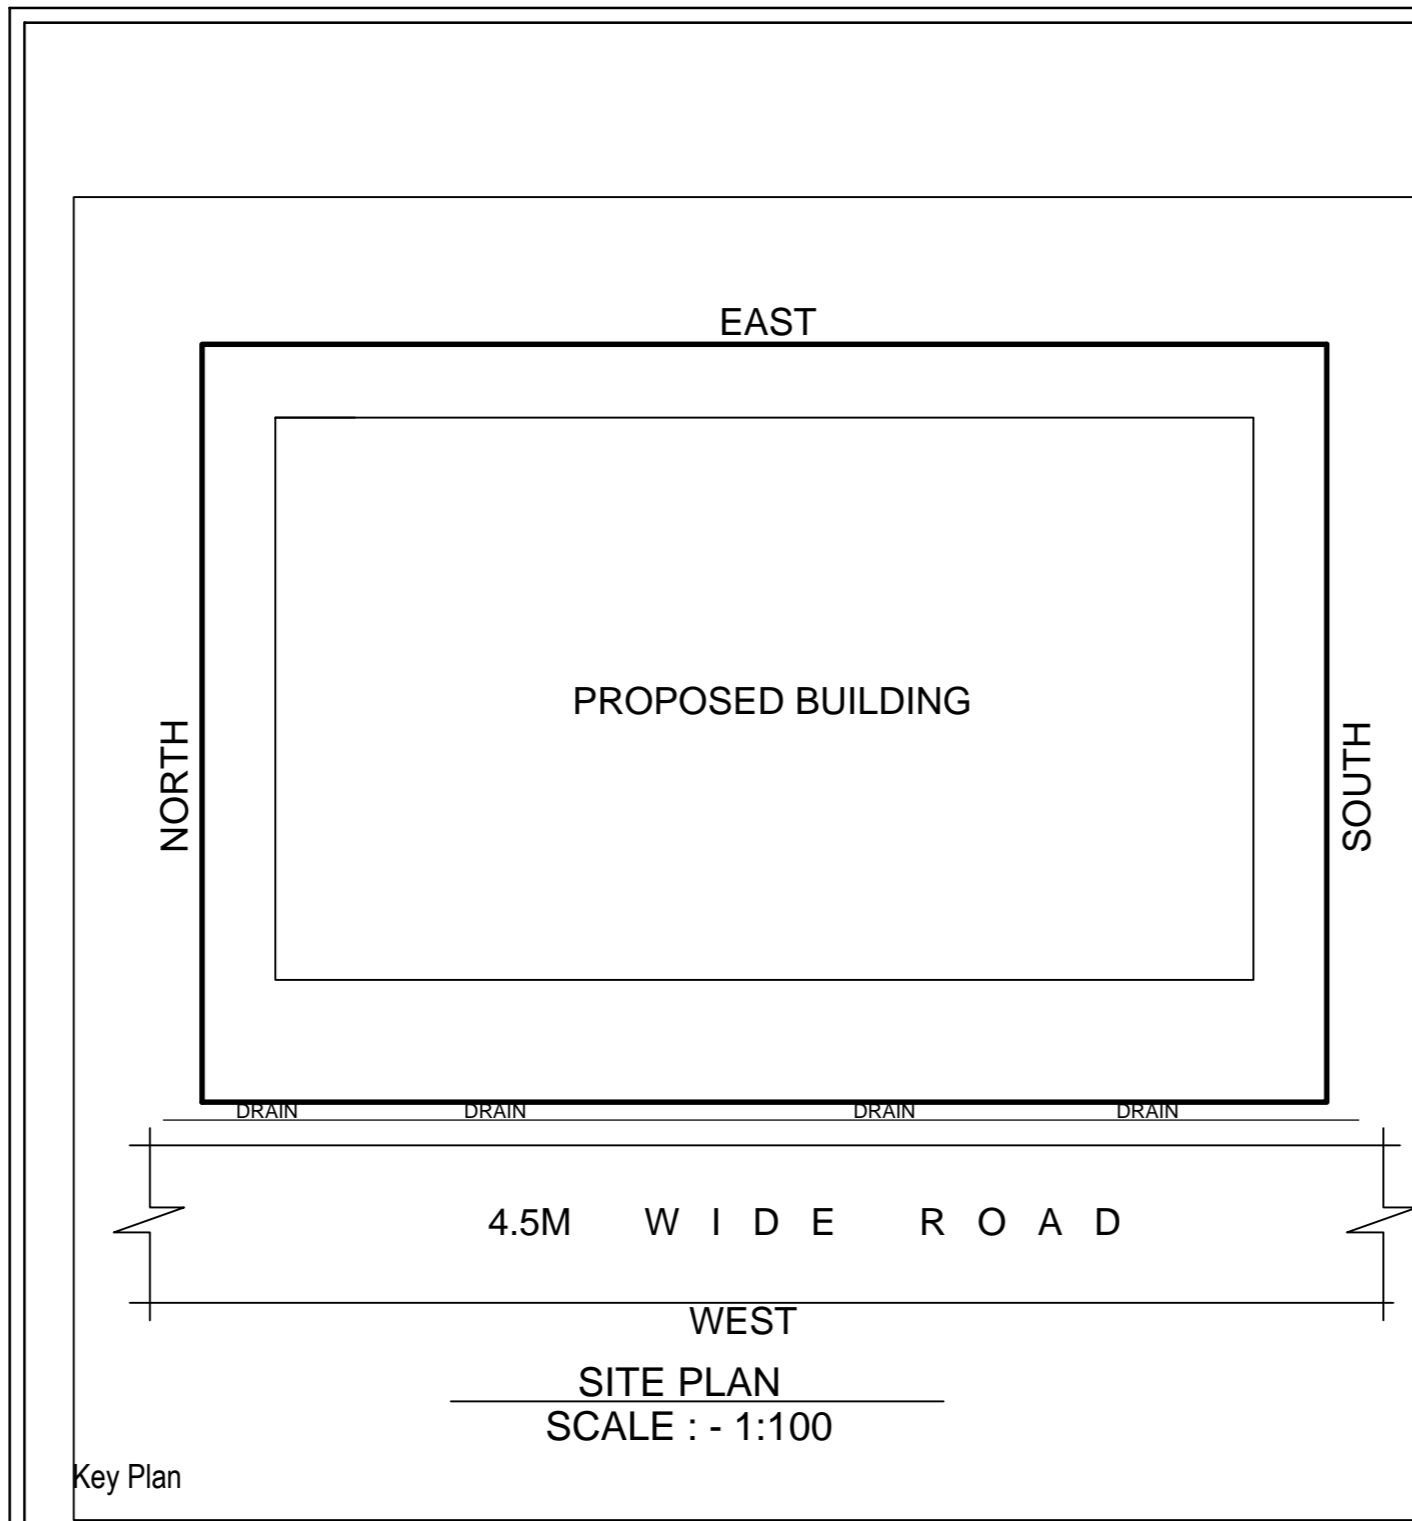


Project Title :RESIDENCIAL BUILDING

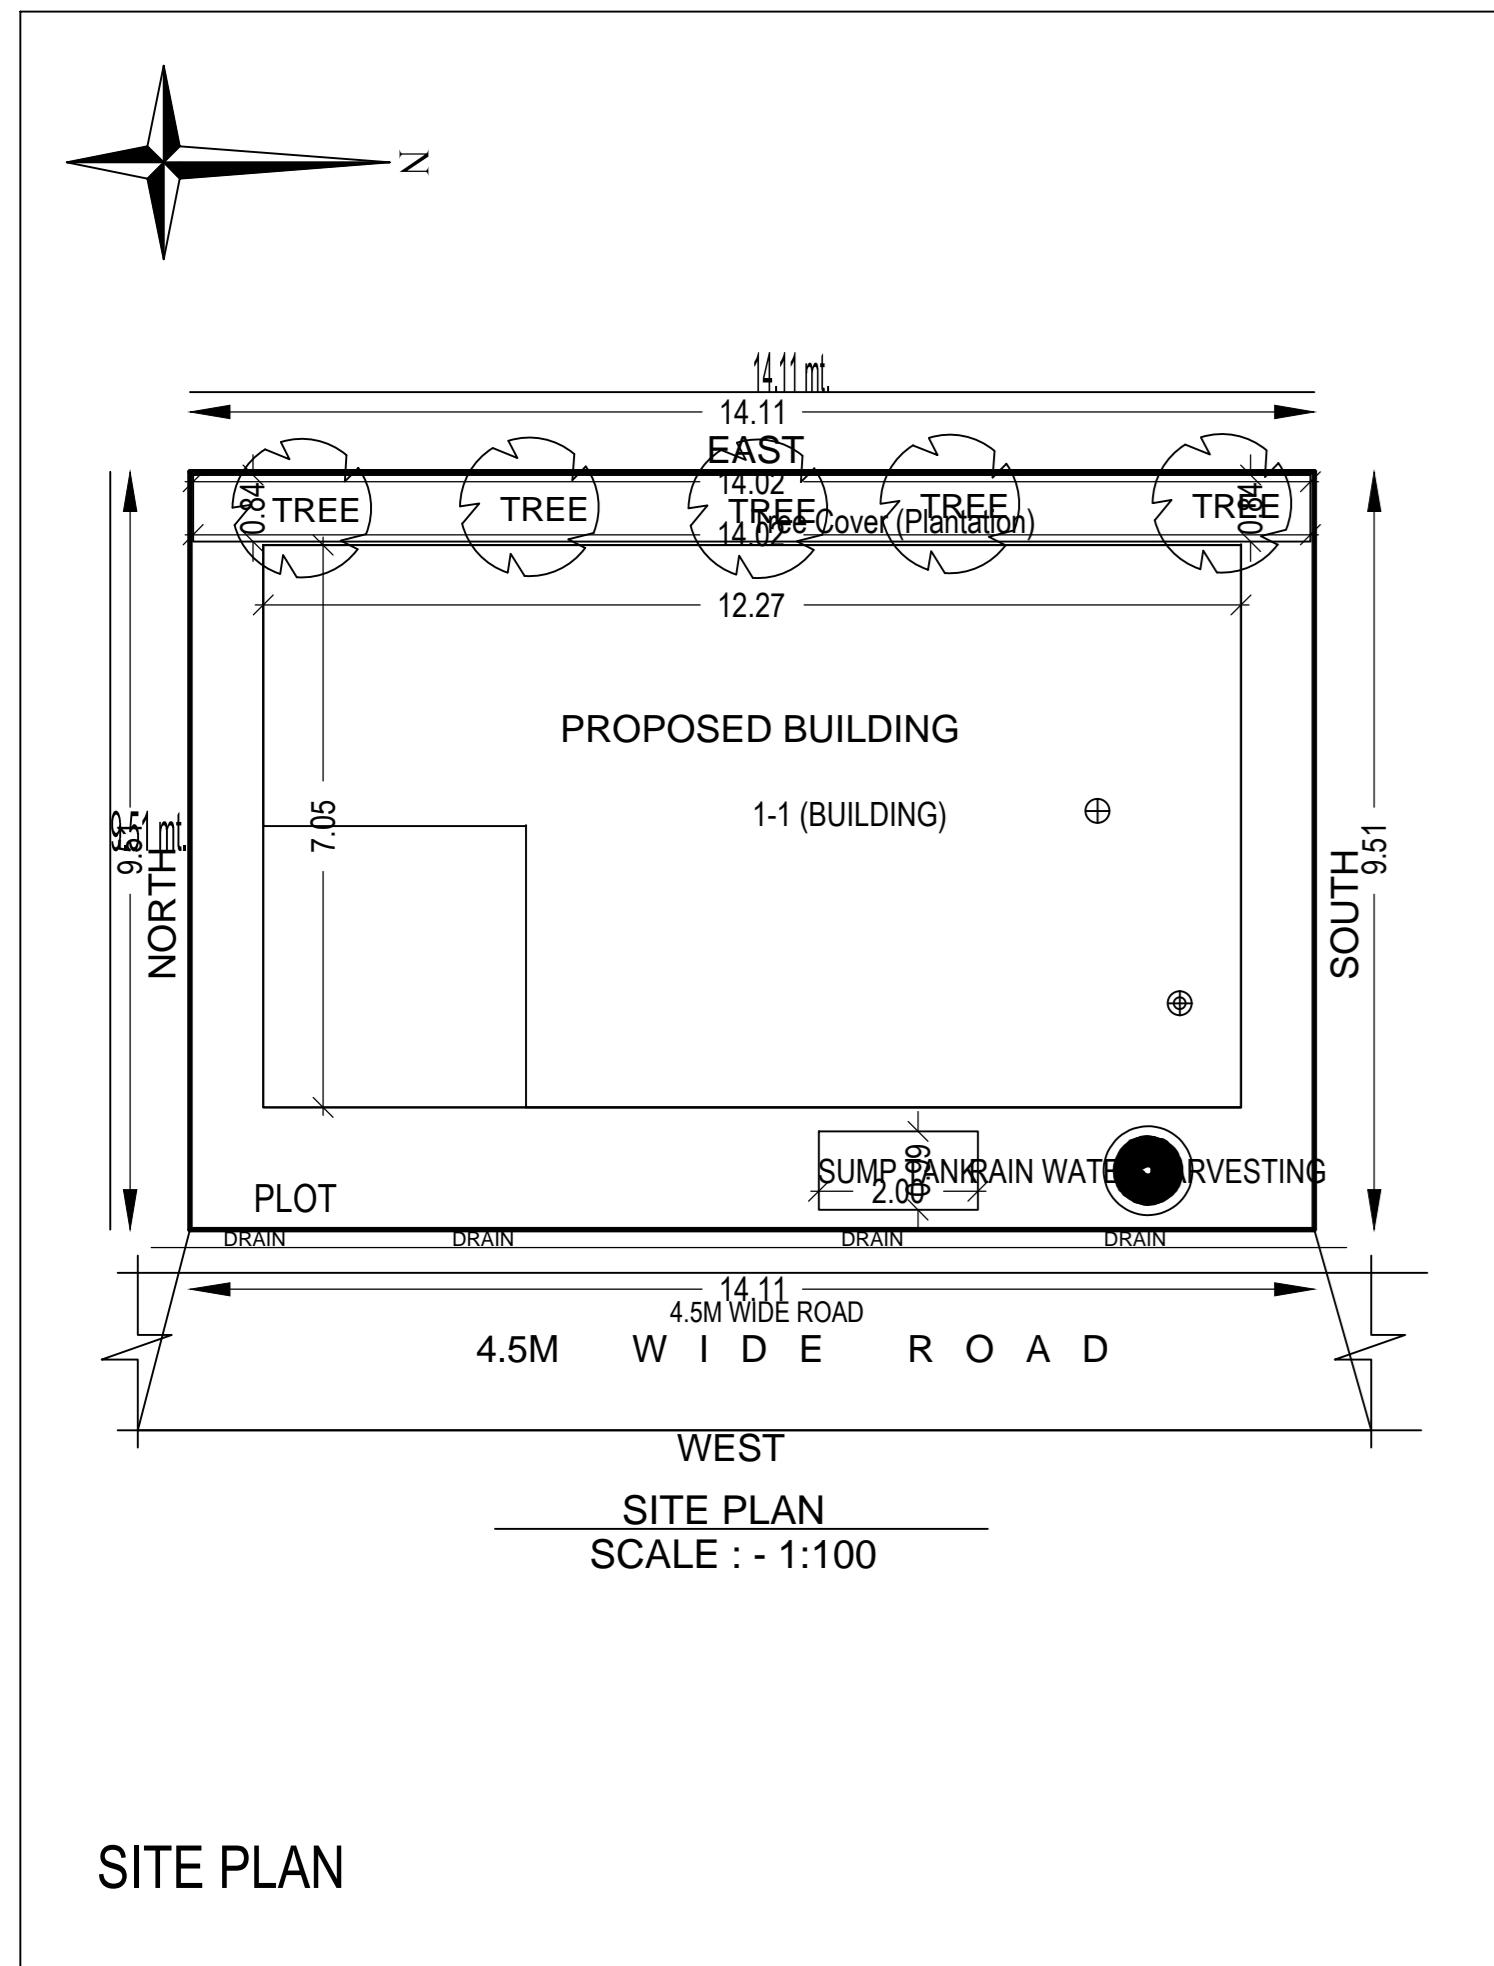

**A EXISTING BUILDING OF :-**  
MRS. SIMA DEVI  
W/O MR. PREM KUMAR VERMA  
PLOT NO. - 710 (PART)  
KHATA NO. - 49  
WARD NO. - 09  
THANA NO. - 1641  
THANA - MANGO  
MOUZA - PARDIH  
DIST : - EAST SINGHBHUM

SCALE : - 1:100, 1:200 NORTH SHEET NO. 2/2

SIGNATURE OF ARCHITECT

SIGNATURE OF ATTORNEY HOLDER/OWNER

APPROVED

AREA STATEMENT	MANGO MUNICIPAL CORPORATION	VERSION NO. 1.0.32
PROJECT DETAIL :	Plot Use - Residential	VERSION DATE: 16/10/2020
Region : JHARKHAND URBAN LOCAL BODIES	Plot SubUse - Other Residential Building	
District : EAST SINGHBHUM	Land Use Zone - NA	
Application Type : General Proposal	Abutting Road Width : -	
Project Type : Development Permission	Plot No. :	
Nature of Development : New	Revenue Survey No/Survey No : -	
Location : Old Area	Thana No. : -	
Sub Location : NA	Khata No. : -	
Ward No. : -	North : -	
Road/Street : -	South : -	
	East : -	
	West : -	

AREA DETAILS :		SQ.MT.
AREA OF PLOT (Minimum)	(A)	134.11
Nett Plot Area (Gross Plot Area - Deduction from Gross Plot area)	(A-Deductions)	134.11
Deductions for Balance Plot Area (from Gross Plot Area)		
COP Area		11.71
Total		117.71
Balance Plot Area (Nett Plot Area - Recreational/Amenity space)	(A-Deductions)	122.39
Plot Area for Coverage (Nett Plot Area)	(A-Deductions)	134.11
Plot Area for FS (Nett Plot Area - Road/Watering Area)	(A-Deductions)	134.11

DEVELOPMENT AUTHORITY	LOCAL BODY

Color Index	
Color Index	

Building / Wing	Road Name	Front Margin	Rear Margin	Side1 Margin	Side2 Margin
1-1 (BUILDING)	4.5M WIDE ROAD	1.53	0.92	0.92	0.92

Building	No. of Same Bldg	Total Built Up Area (Sq.mt.)	Proposed FAR Area (Sq.mt.)	Total FAR Area (Sq.mt.)	Trmt (No.)
1 (BUILDING)	1	74.89	74.89	74.89	01
Grand Total	1	74.89	74.89	74.89	01

Floor Name	Total Built Up Area (Sq.mt.)	Proposed FAR Area (Sq.mt.)	Total FAR Area (Sq.mt.)	Trmt (No.)
Ground Floor	74.89	74.89	74.89	01
Terrace Floor	0.00	0.00	0.00	00
Total	74.89	74.89	74.89	01

BUILDING NAME	NAME	LENGTH	HEIGHT	NOS
1 (BUILDING)	D2	0.75	2.10	02
1 (BUILDING)	D1	0.90	2.10	05
Total	-	-	-	07

BUILDING NAME	NAME	LENGTH	HEIGHT	NOS
1 (BUILDING)	V	0.60	1.00	02
1 (BUILDING)	W2	1.20	1.20	02
1 (BUILDING)	W1	1.50	1.20	05
Total	-	-	-	09

FLOOR	Name	UnitBUA Type	UnitBUA Area	Carpet Area	No. of Rooms	No. of Tenement
GROUND FLOOR PLAN	HOUSE	FLAT	74.89	63.86	6	1
Total	-	-	74.89	63.86	6	1