




Proposal Basic Information	
Proposal File No.	MNAC/BP/0096/W10/2022
Owner Name	Smt.SHRABANI NANDY
Khata No	191
Plot No	59(P) Sub Plot No:27
Village Name	Dimna
Use	Residential
SubUse	Residential Bldg/Apartment

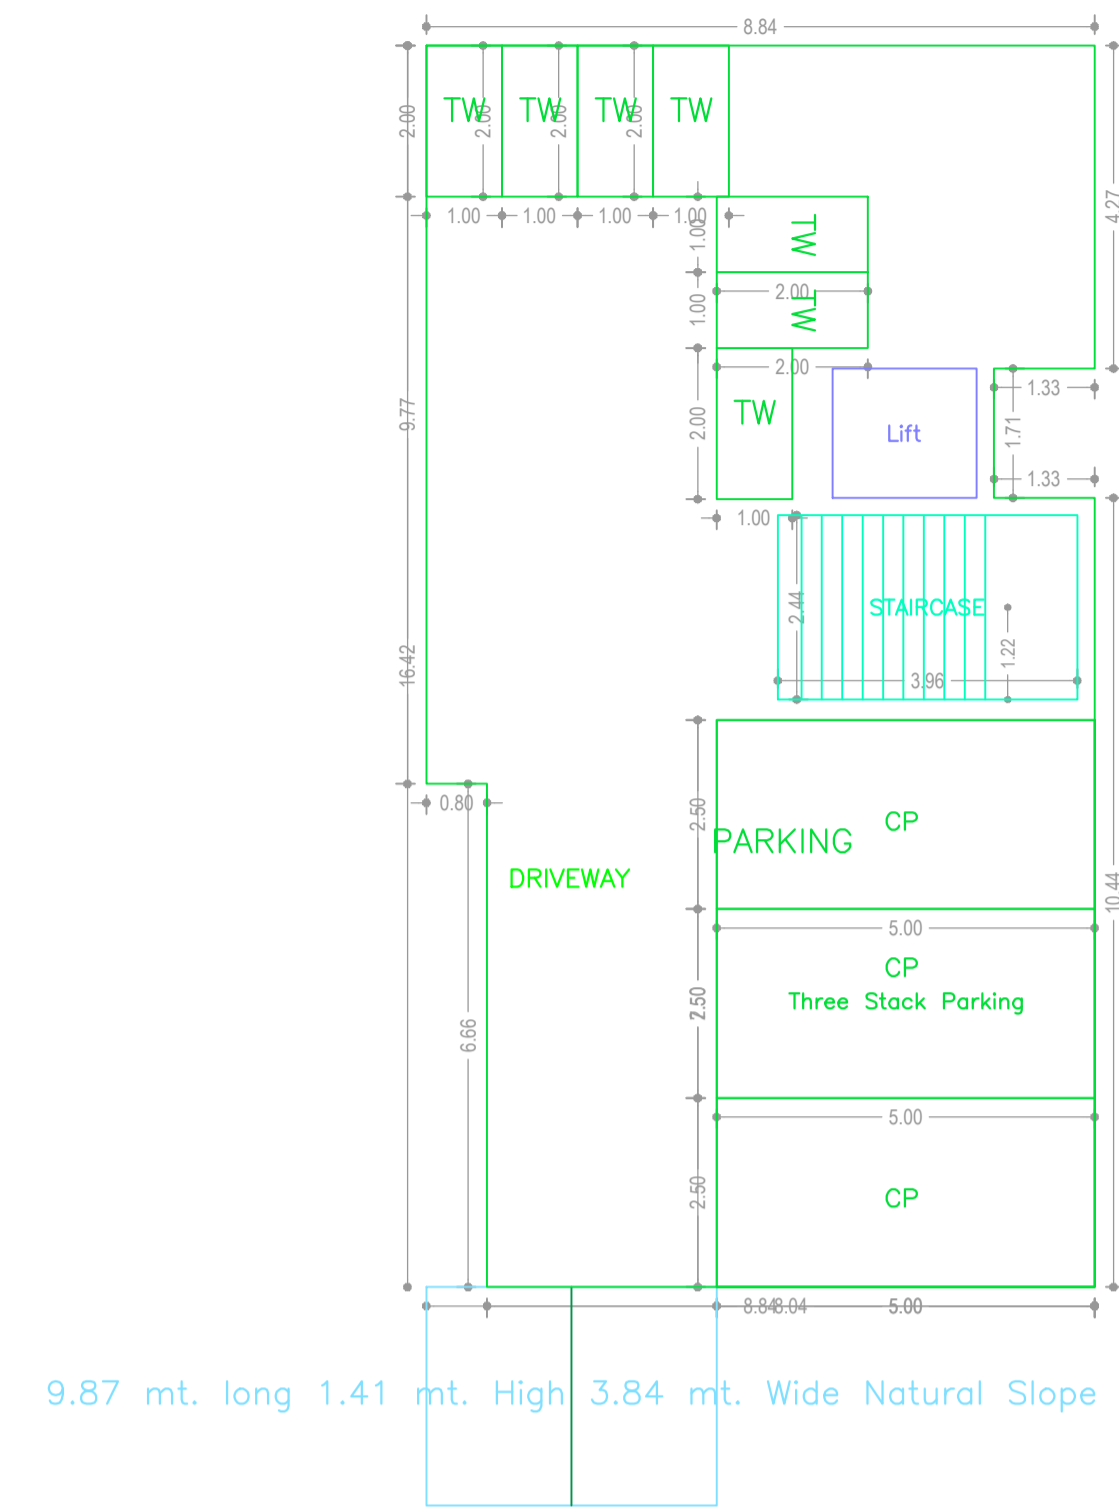


BASEMENT FLOOR PLAN
(SCALE 1:100)

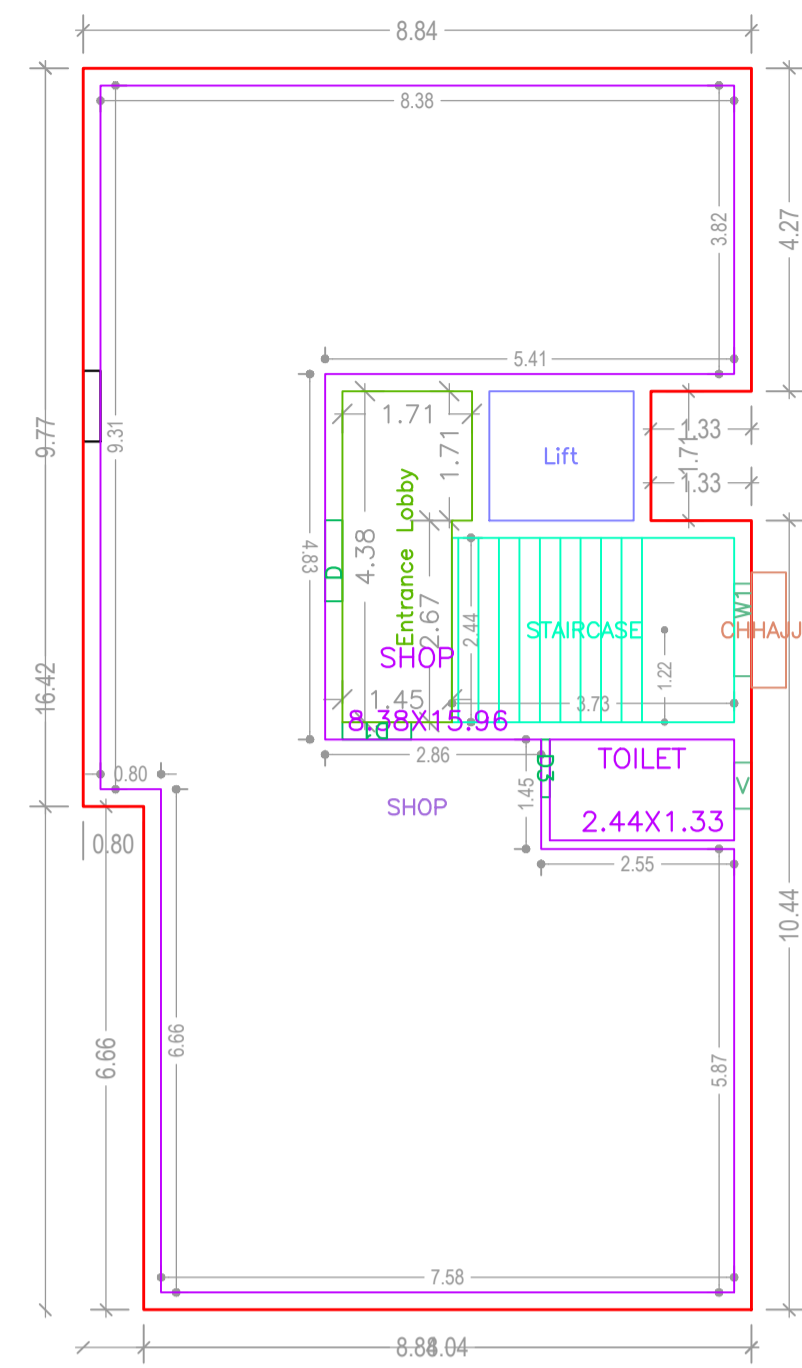


GROUND FLOOR PLAN
(Proposed)
(SCALE 1:100)

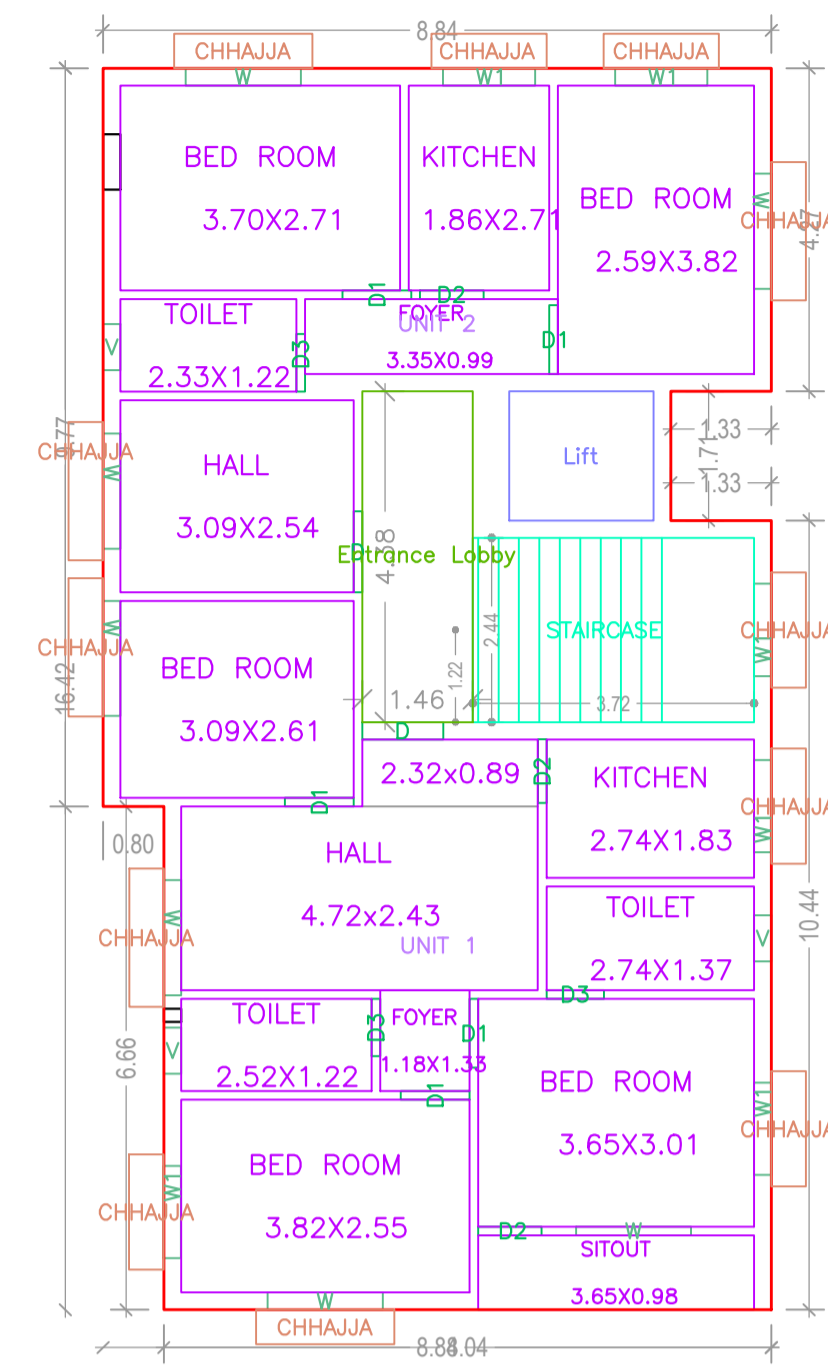



TYPICAL - 1 & 2 FLOOR PLAN
(Proposed)
(SCALE 1:100)

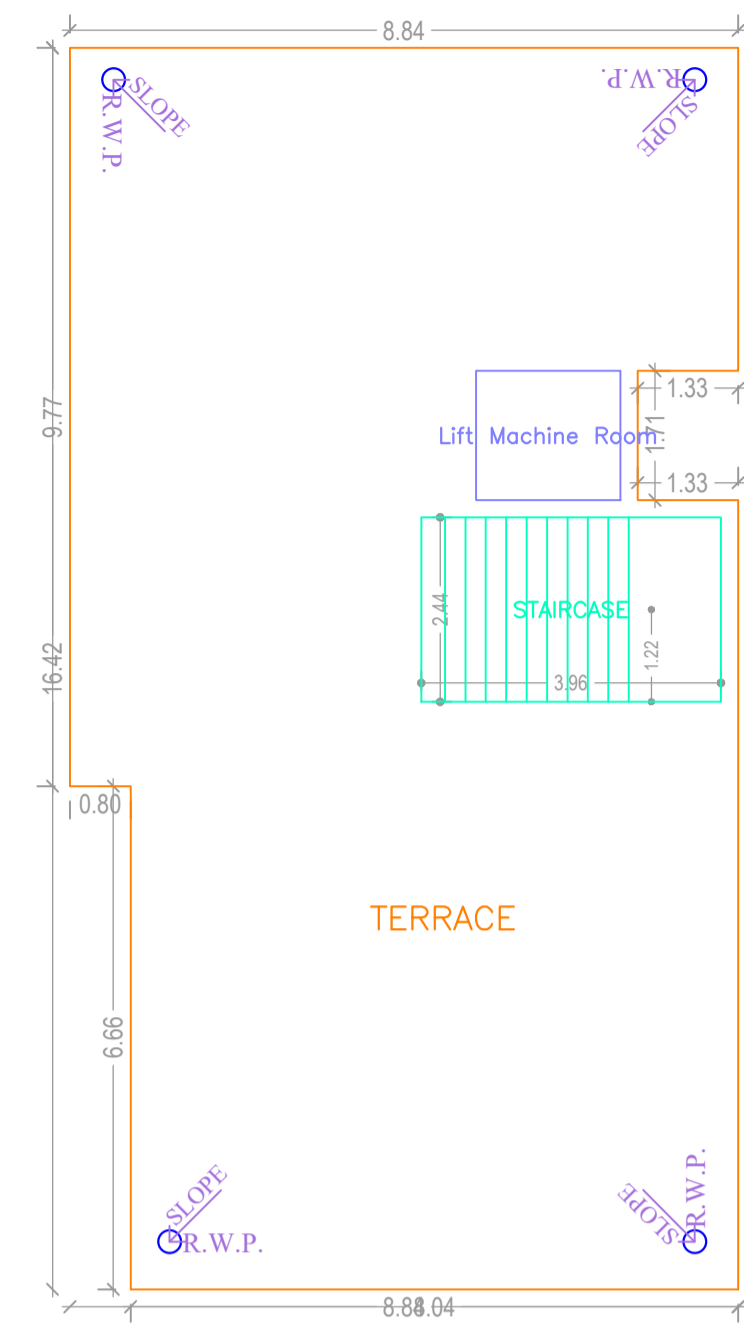



TERRACE FLOOR PLAN
(SCALE 1:100)

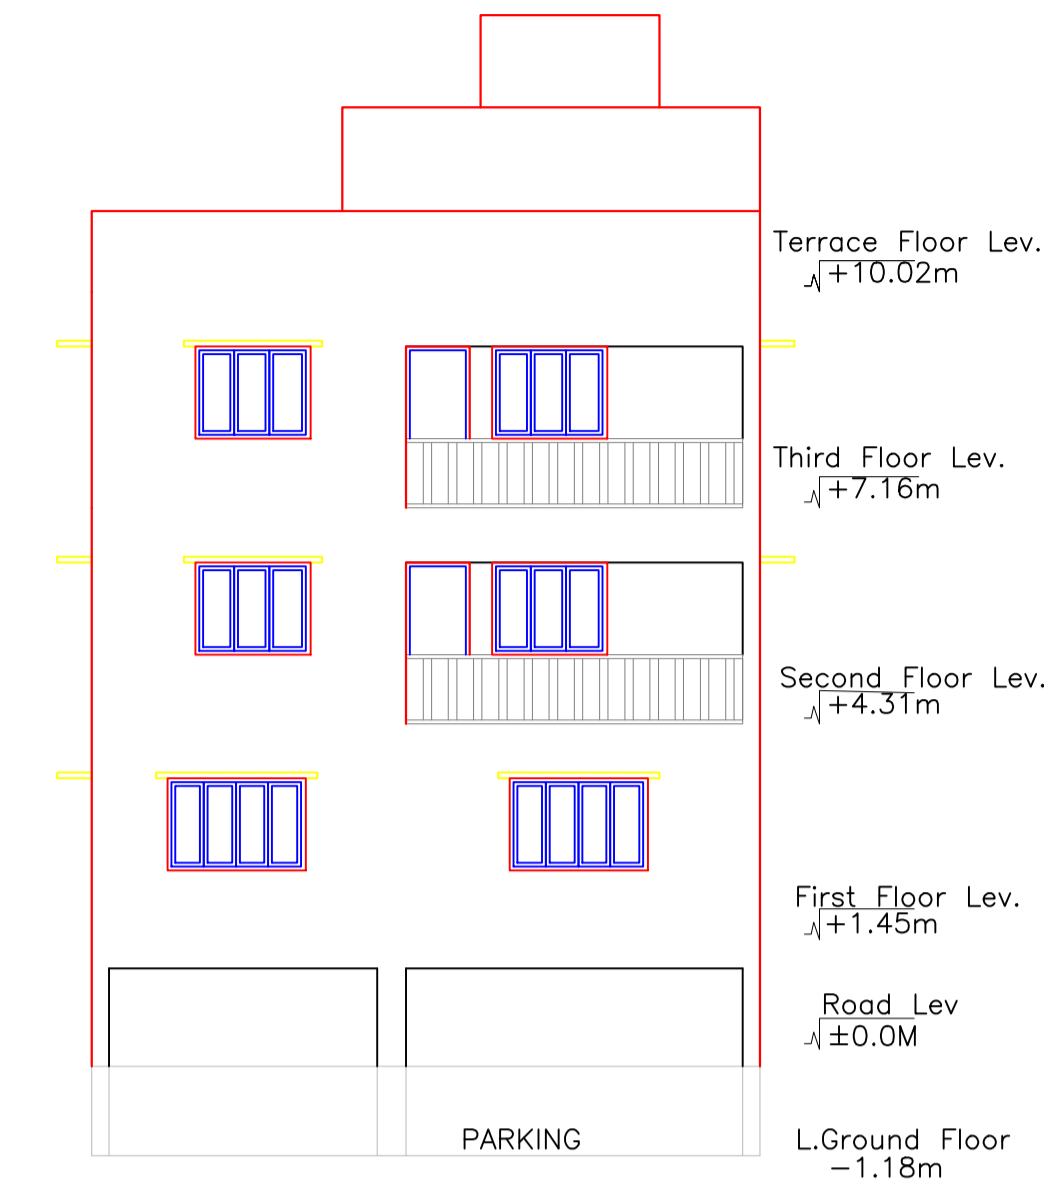

FRONT ELEVATION
SCALE=1:100

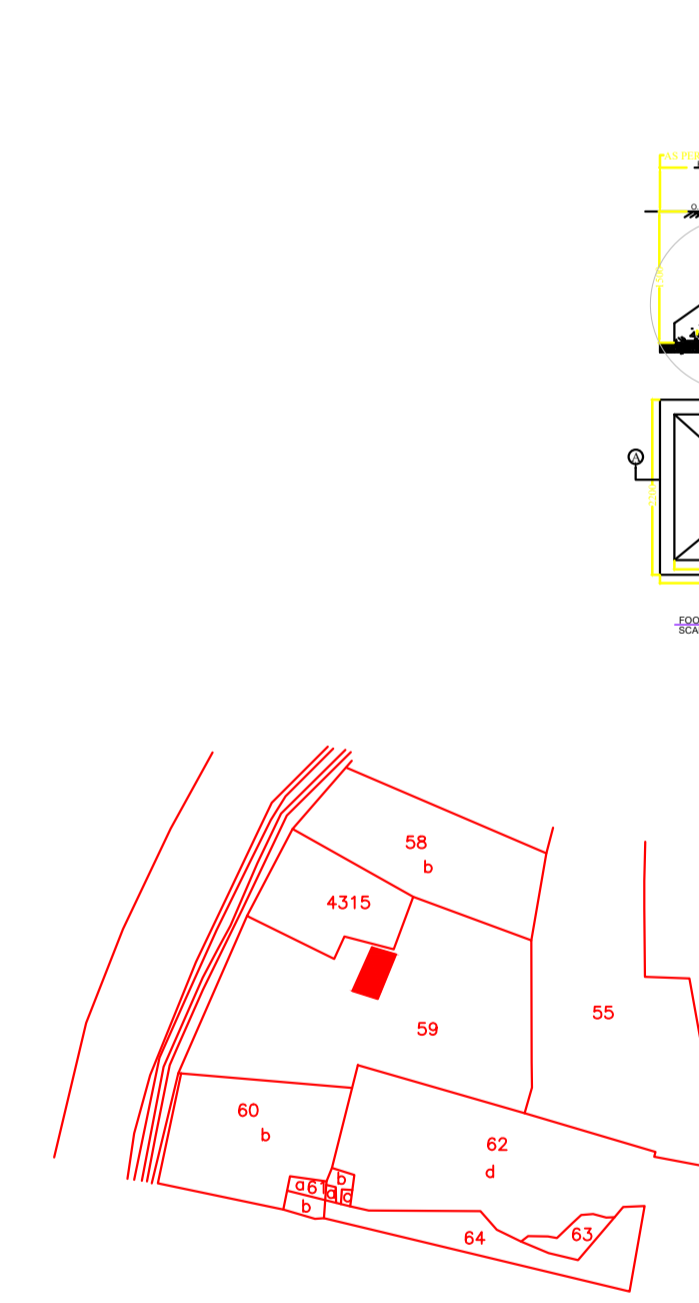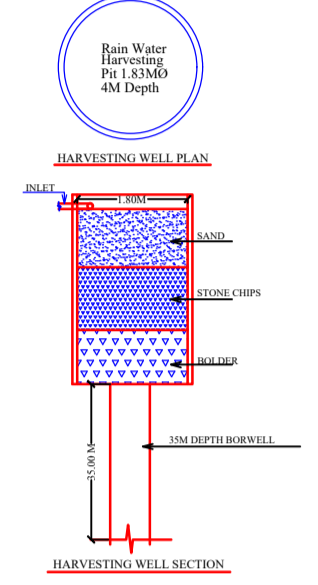

MOUZA MAP

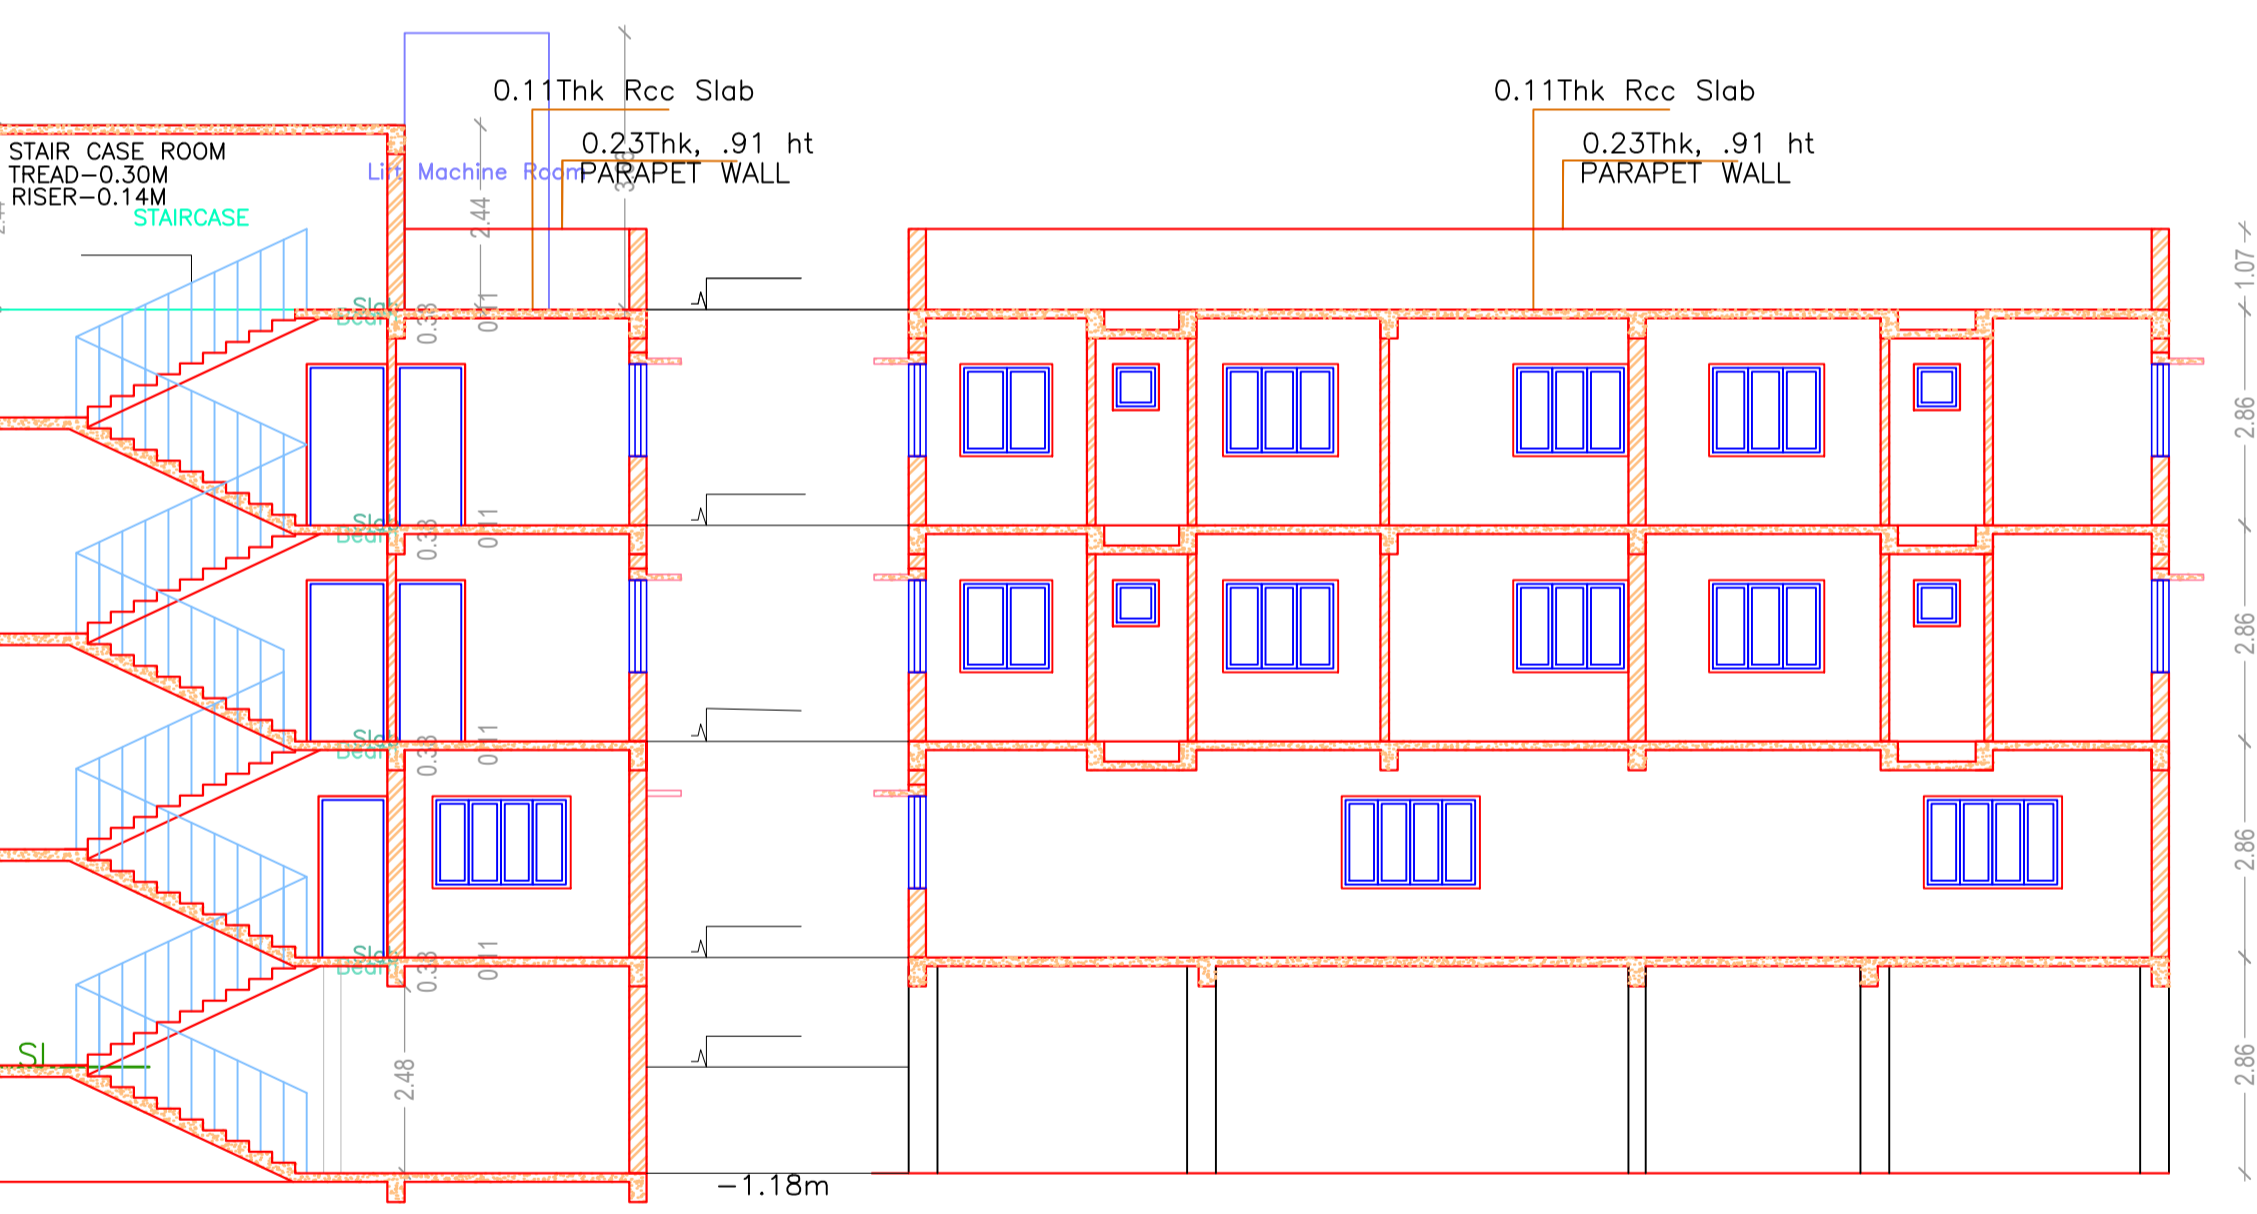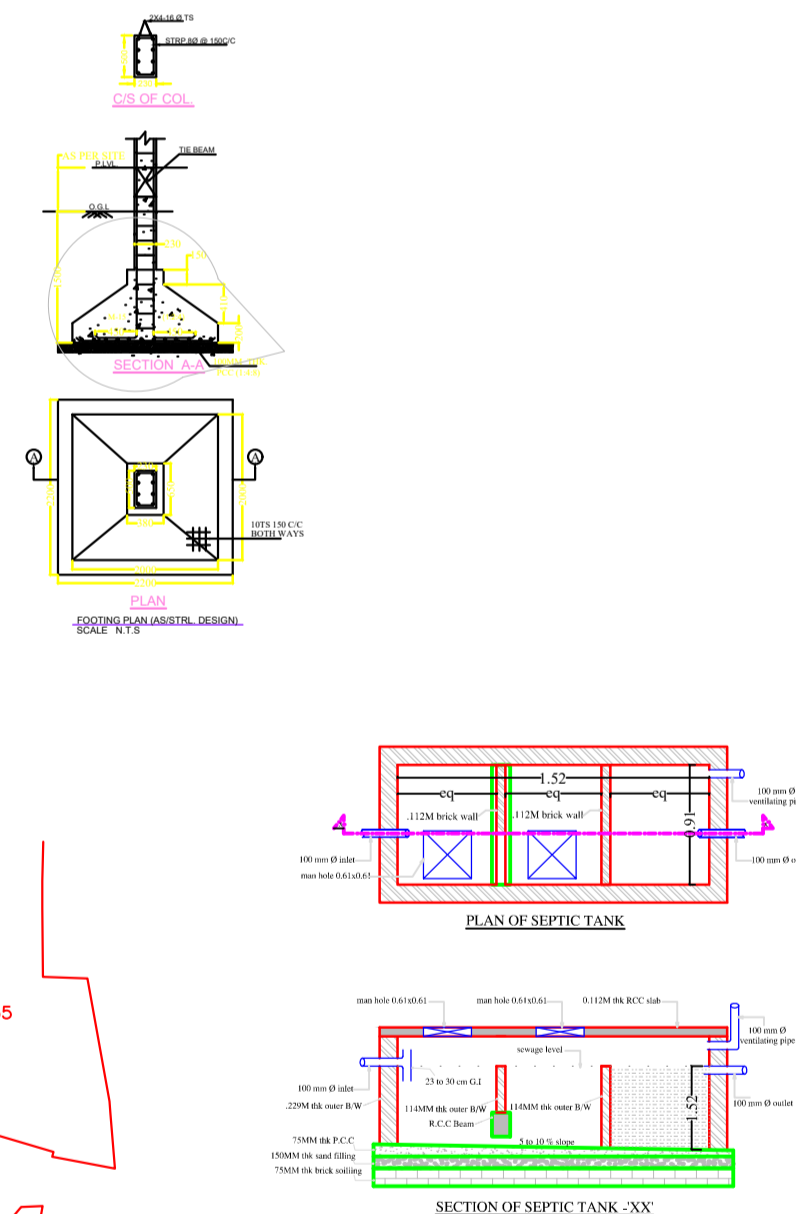

SECTION AT -XX
SCALE=1:100

SECTION AT -XX
SCALE=1:100

Building :RESIDENTIAL (BUILDING)

Floor Name	Total Built Up Area (Sq.mt.)	Deductions (Area in Sq.mt.)			Proposed FAR Area (Sq.mt.)		Add Area in FAR (Sq.mt.)	Total FAR Area (Sq.mt.)	Total Consumed Additional FAR Area (Sq.mt.)	Tnmt (No.)
		Lift	Accessory Use	Parking	Resi.	Commercial				
Basement Floor	137.53	3.26	0.00	124.61	0.00	0.00	9.66	9.66	9.66	00
Ground Floor	137.53	0.00	6.80	0.00	0.00	130.73	0.00	130.73	130.73	01
First Floor	137.53	3.26	6.40	0.00	127.87	0.00	0.00	127.87	127.87	02
Second Floor	137.53	3.26	6.40	0.00	127.87	0.00	0.00	127.87	127.87	02
Terrace Floor	0.00	0.00	0.00	0.00	0.00	0.00	0.00	0.00	0.00	00
Total :	550.12	9.78	19.60	124.61	255.74	130.73	9.66	396.13	396.13	05
Total Number of Same Buildings	1									
Total :	550.12	9.78	19.60	124.61	255.74	130.73	9.66	396.13	396.13	05

SCHEDULE OF DOOR:

BUILDING NAME	NAME	LENGTH	HEIGHT	NOS
RESIDENTIAL (BUILDING)	D3	0.76	2.13	07
RESIDENTIAL (BUILDING)	D2	0.84	2.13	06
RESIDENTIAL (BUILDING)	D1	0.91	2.13	11
RESIDENTIAL (BUILDING)	D	1.07	2.13	05

SCHEDULE OF WINDOW/VENTILATION:


BUILDING NAME	NAME	LENGTH	HEIGHT	NOS
RESIDENTIAL (BUILDING)	V	0.61	0.61	07
RESIDENTIAL (BUILDING)	W1	1.22	1.22	13
RESIDENTIAL (BUILDING)	W	1.52	1.22	14

UnitBUA Table for Building :RESIDENTIAL (BUILDING)


FLOOR	Name	UnitBUA Type	UnitBUA Area	Carpet Area	No. of Rooms	No. of Tenement
GROUND FLOOR PLAN	SHOP	SHOP	115.28	115.07	2	1
TYPICAL - 1 & 2 FLOOR PLAN	UNIT 1	FLAT	69.05	69.01	9	4
	UNIT 2	FLAT	47.07	46.91	6	4
Total:	-	-	347.53	346.90	32	5

LTP NAME AND SIGNATURE	STRUCTURAL ENG'S NAME AND SIGNATURE	BUILDER NAME AND SIGNATURE	DIGITAL SIGNATURE
NIKHIL SHUKLA MNAC/ARC/0002/2018			

Proposal Basic Information	
Proposal File No.	MNAC/BP/0096/W10/2022
Owner Name	Smt.SHRABONI NANDY
Khata No	191
Plot No	59(P) Sub Plot No:27
Village Name	Dimna
Use	Residential
SubUse	Residential Bldg/Apartment

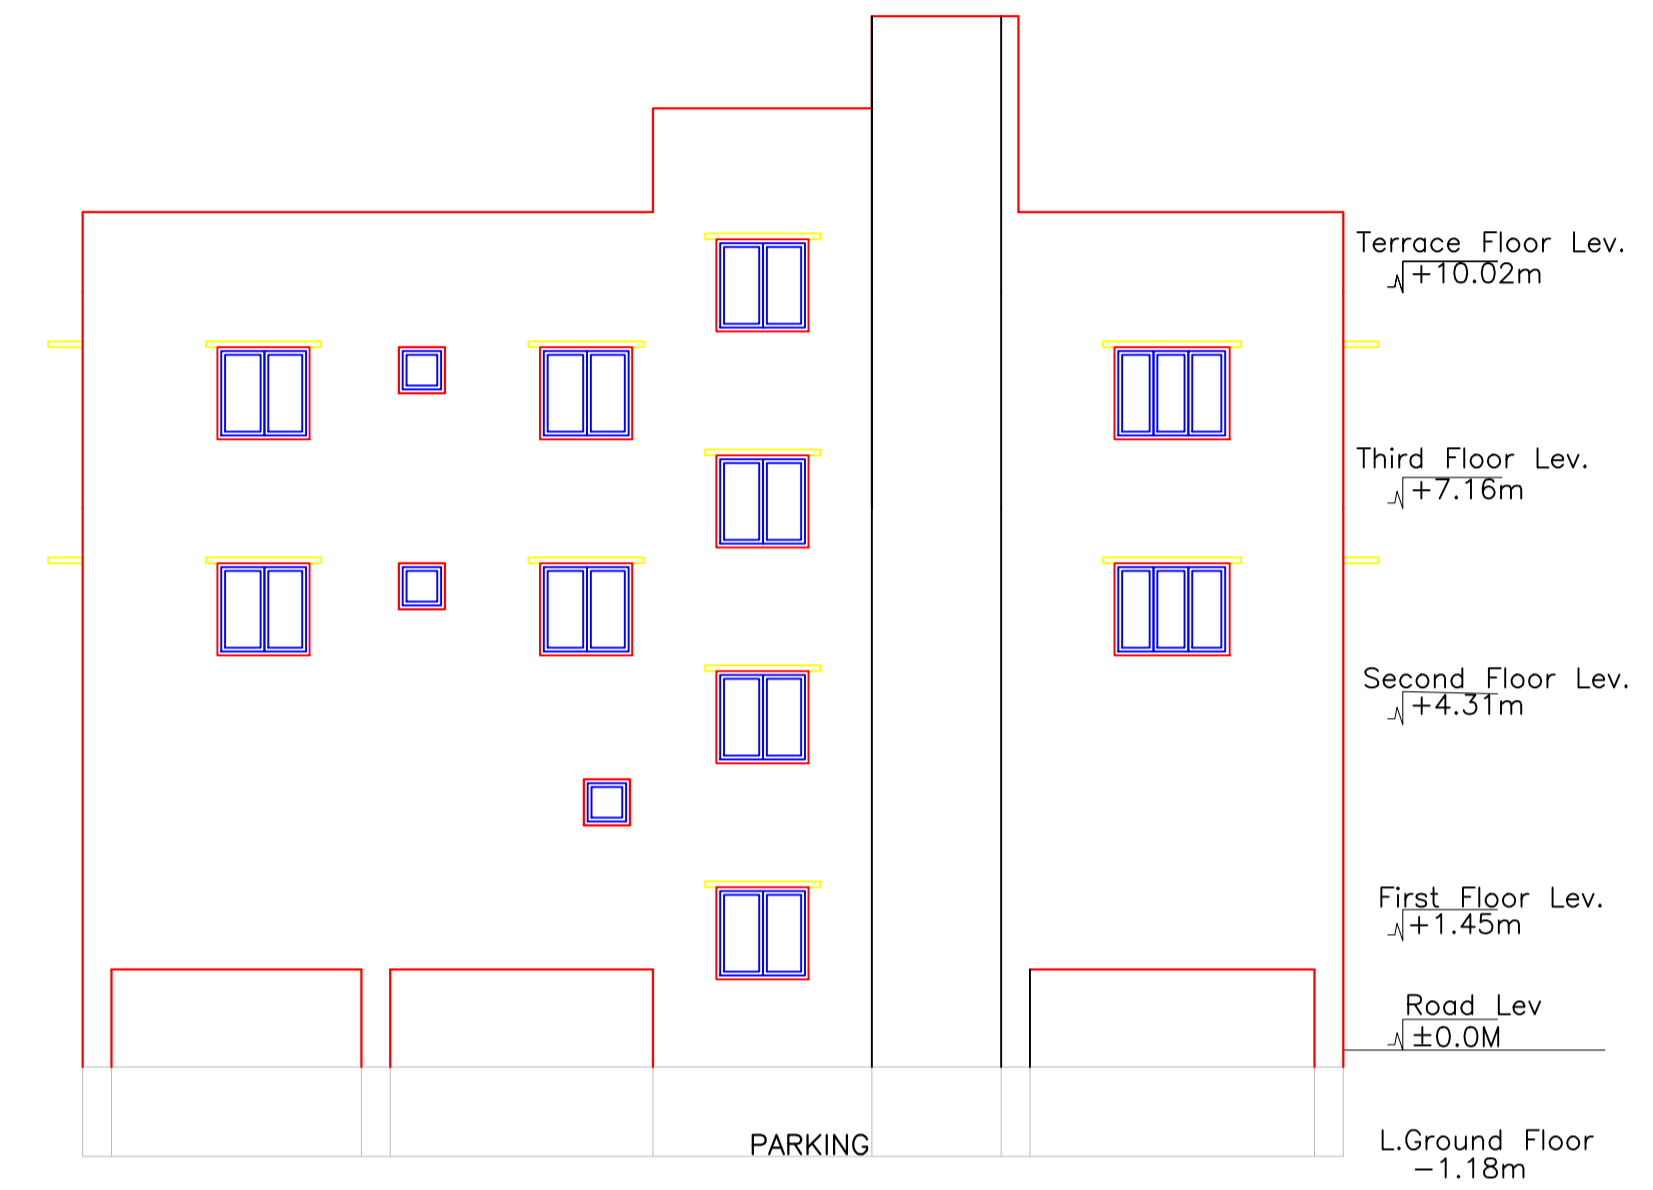

○ EAST SIDE ELEVATION
 SCALE-1:100

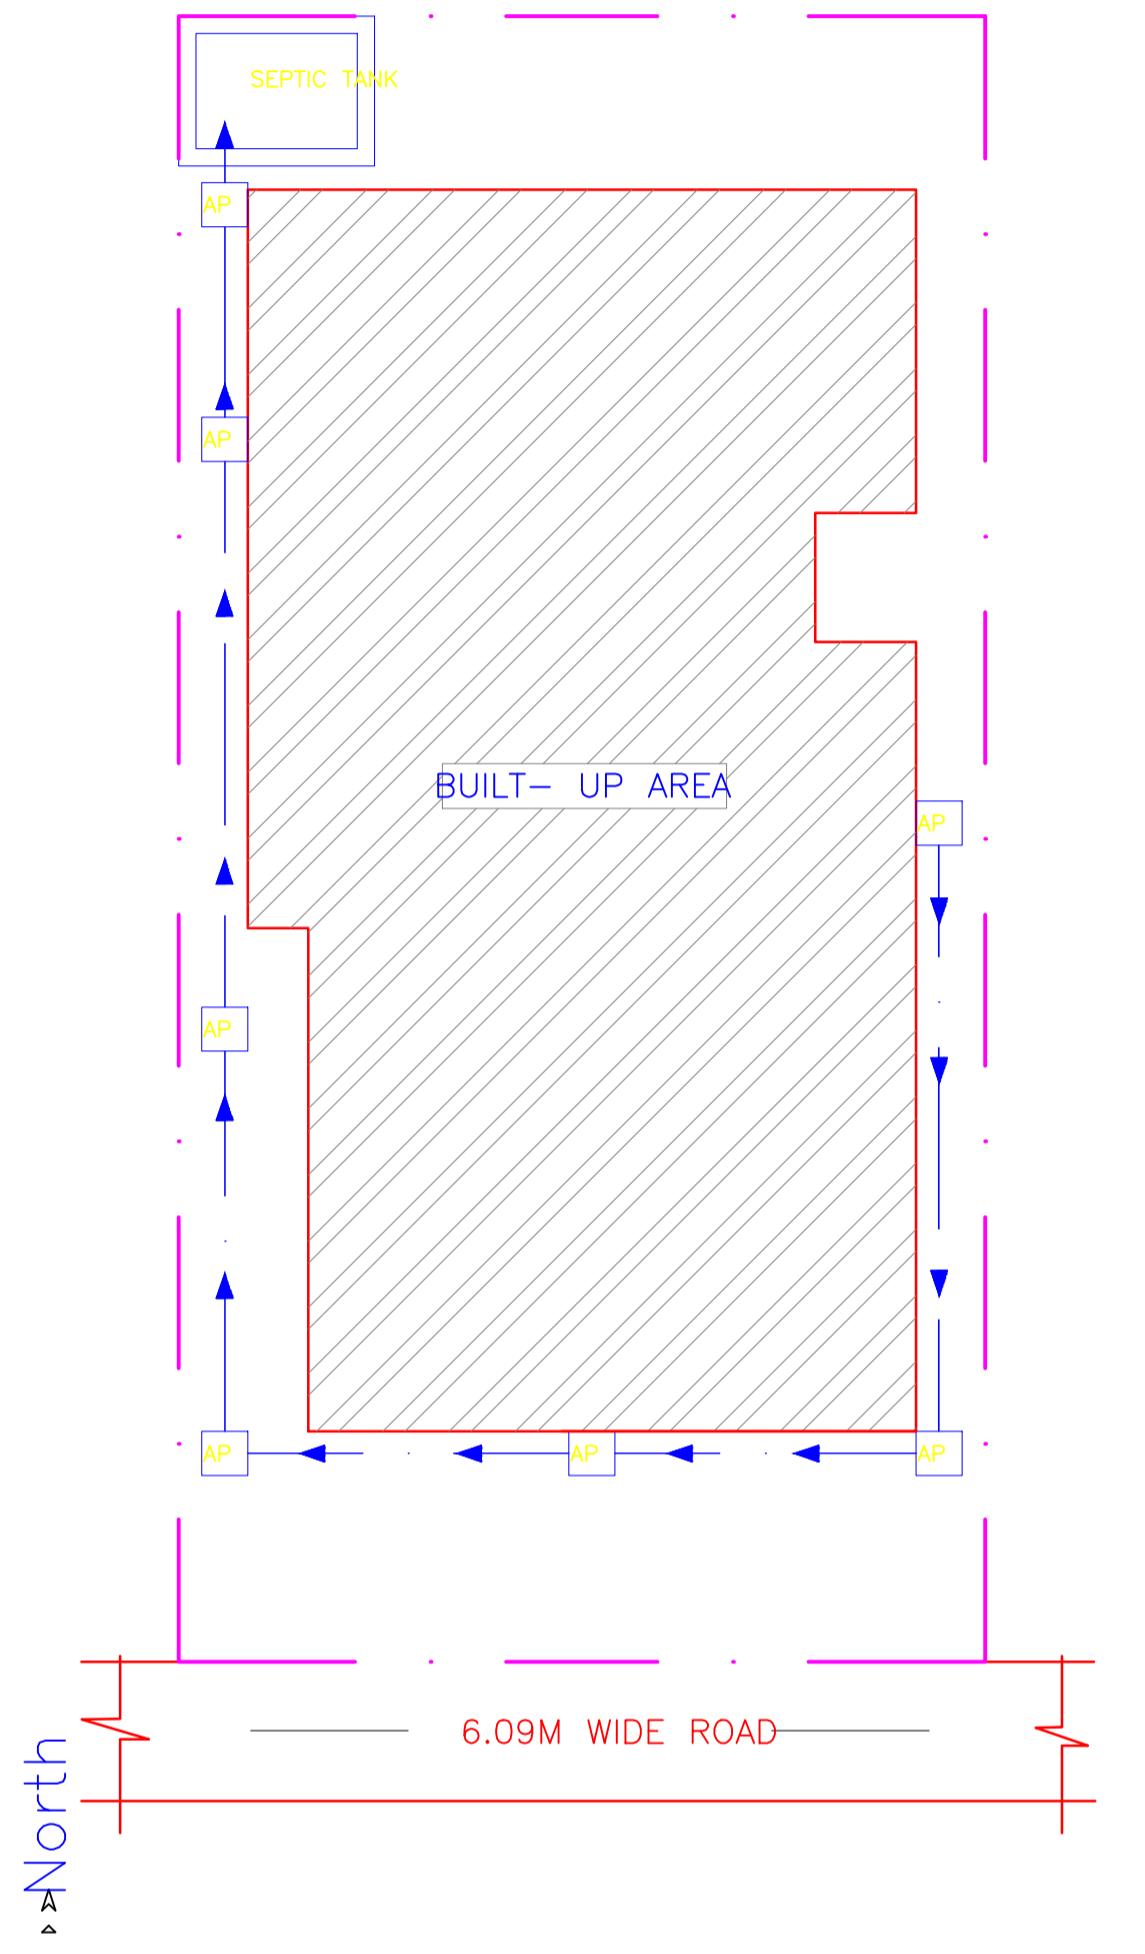

LTP NAME AND SIGNATURE	STRUCTURAL ENG'S NAME AND SIGNATURE	BUILDER NAME AND SIGNATURE	DIGITAL SIGNATURE
NIKHIL SHUKLA MNAC/ARC/0002/2018			