




Proposal Basic Information	
Proposal File No.	MNAC/RC/0020/W10/2023
Owner Name	T. BHIM PRASAD 2. DR. VIDYA BINOD PRASAD
Khata No	191
Plot No	59
Village Name	Dimna
Use	Residential
SubUse	Residential Bldg/Apartment

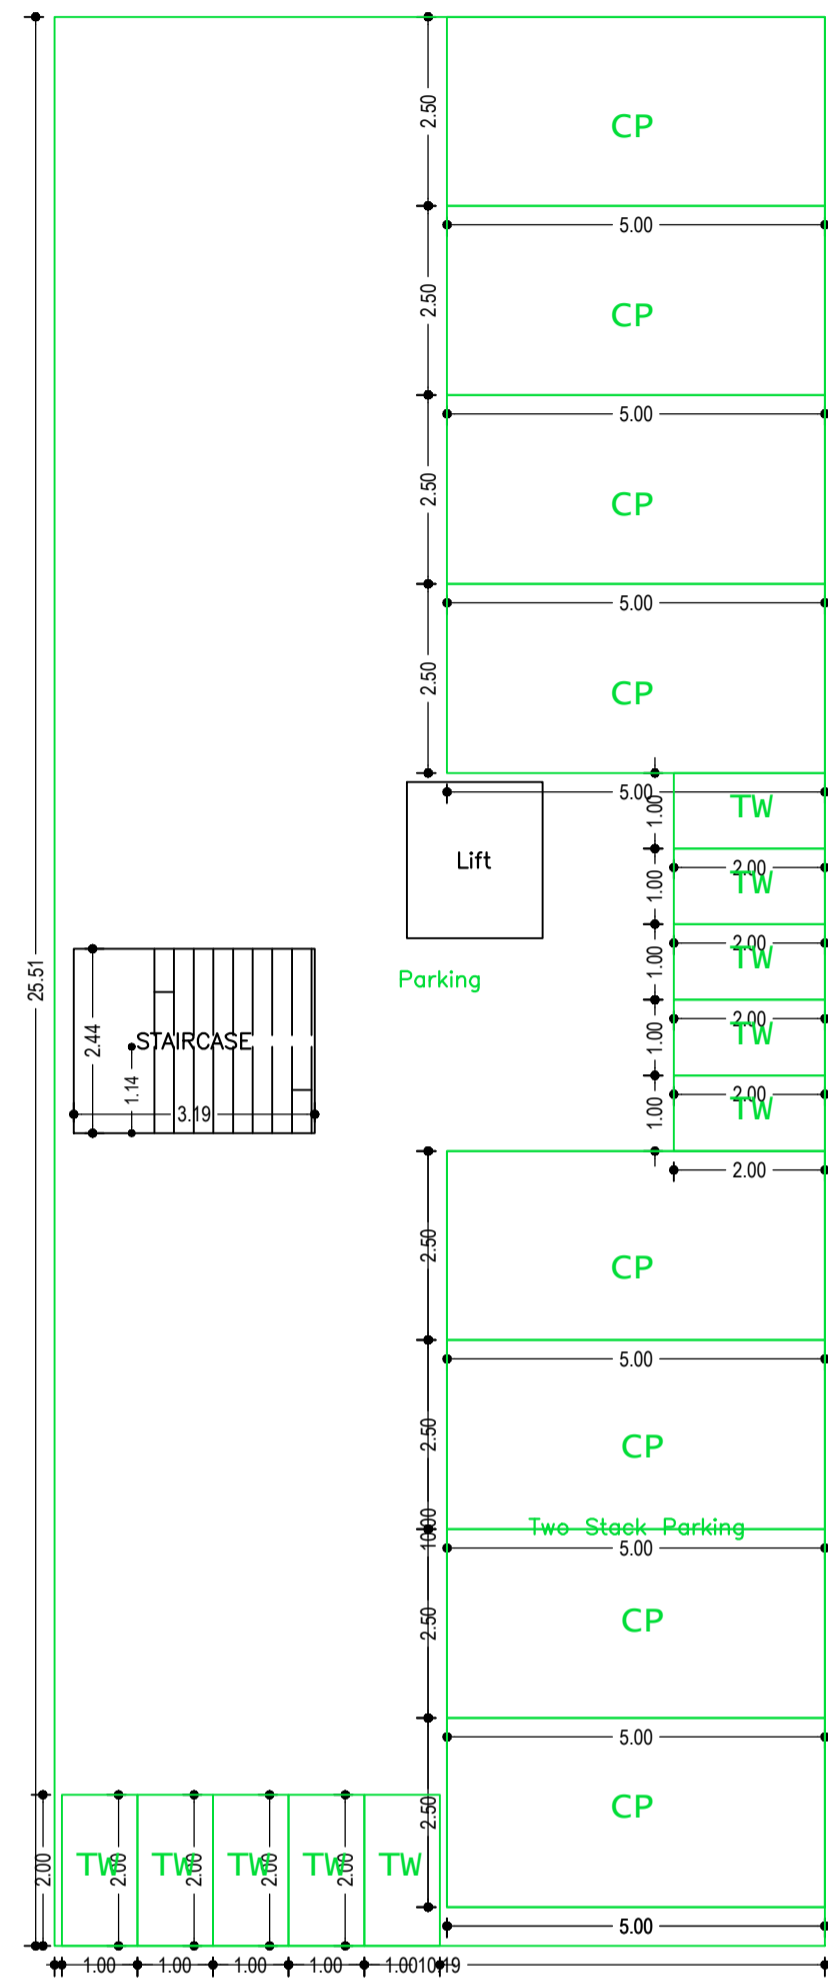


GROUND FLOOR PLAN (SCALE 1:100)

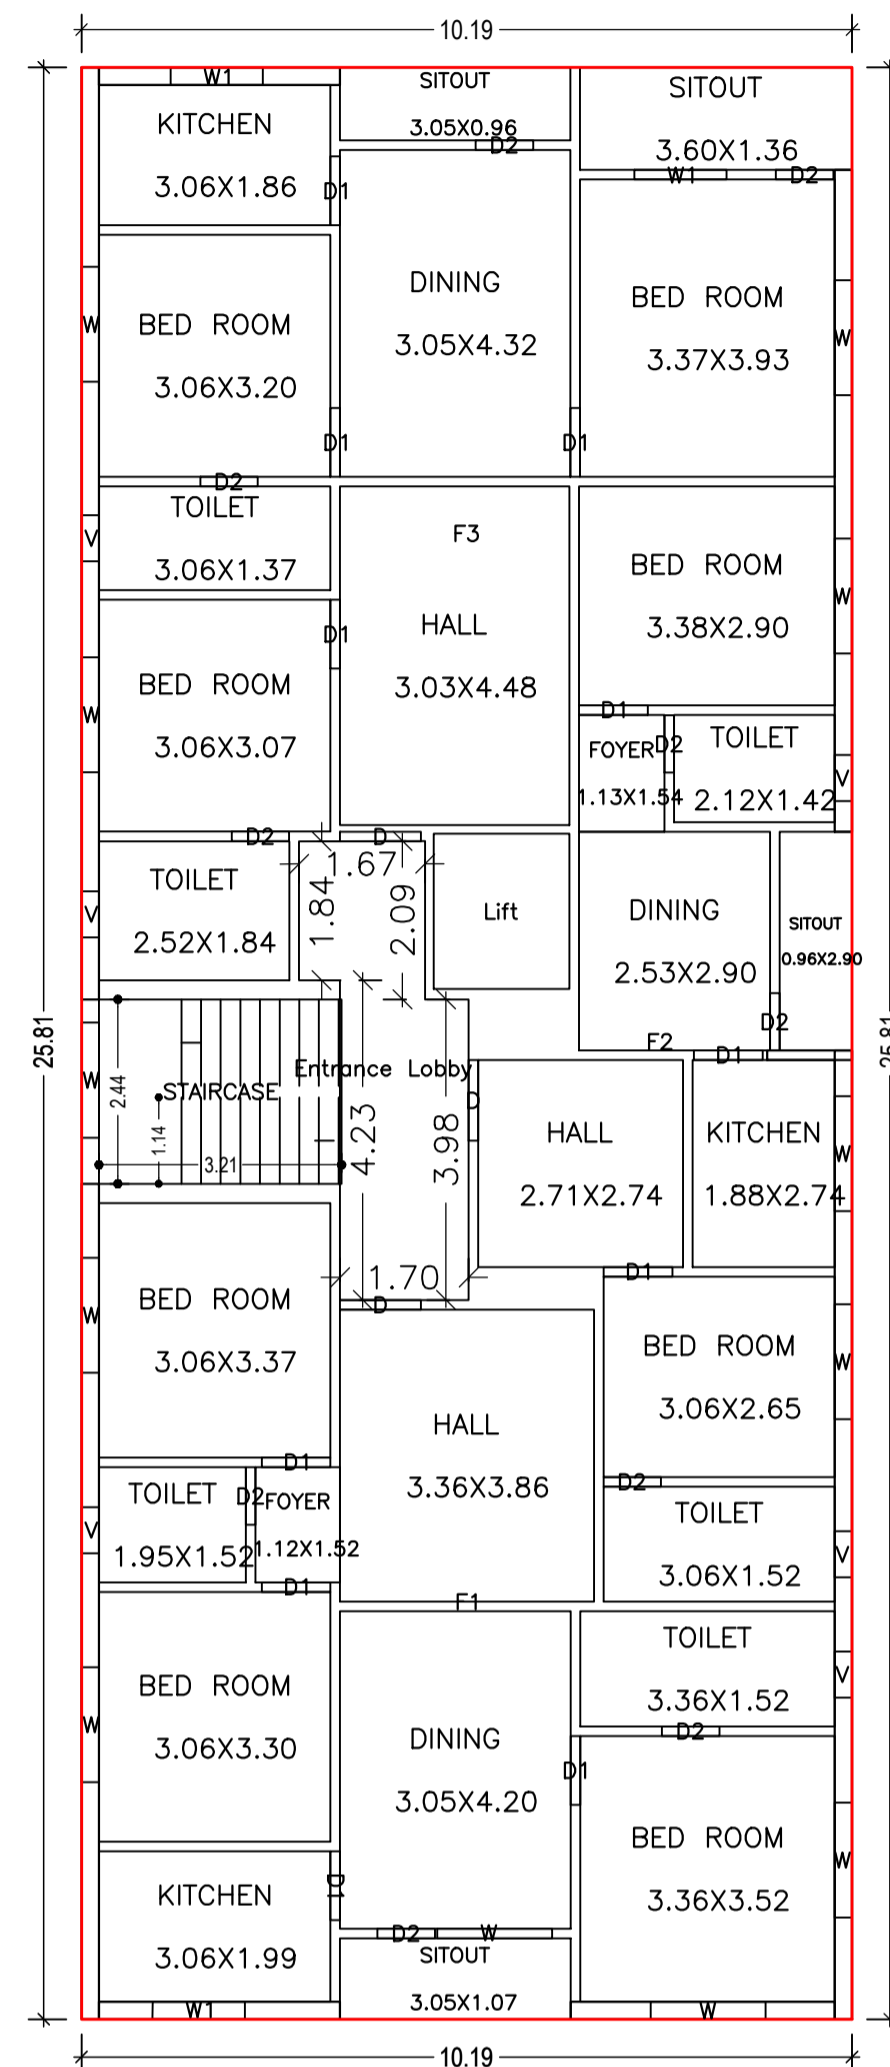

FIRST FLOOR PLAN (Proposed) (SCALE 1:100)

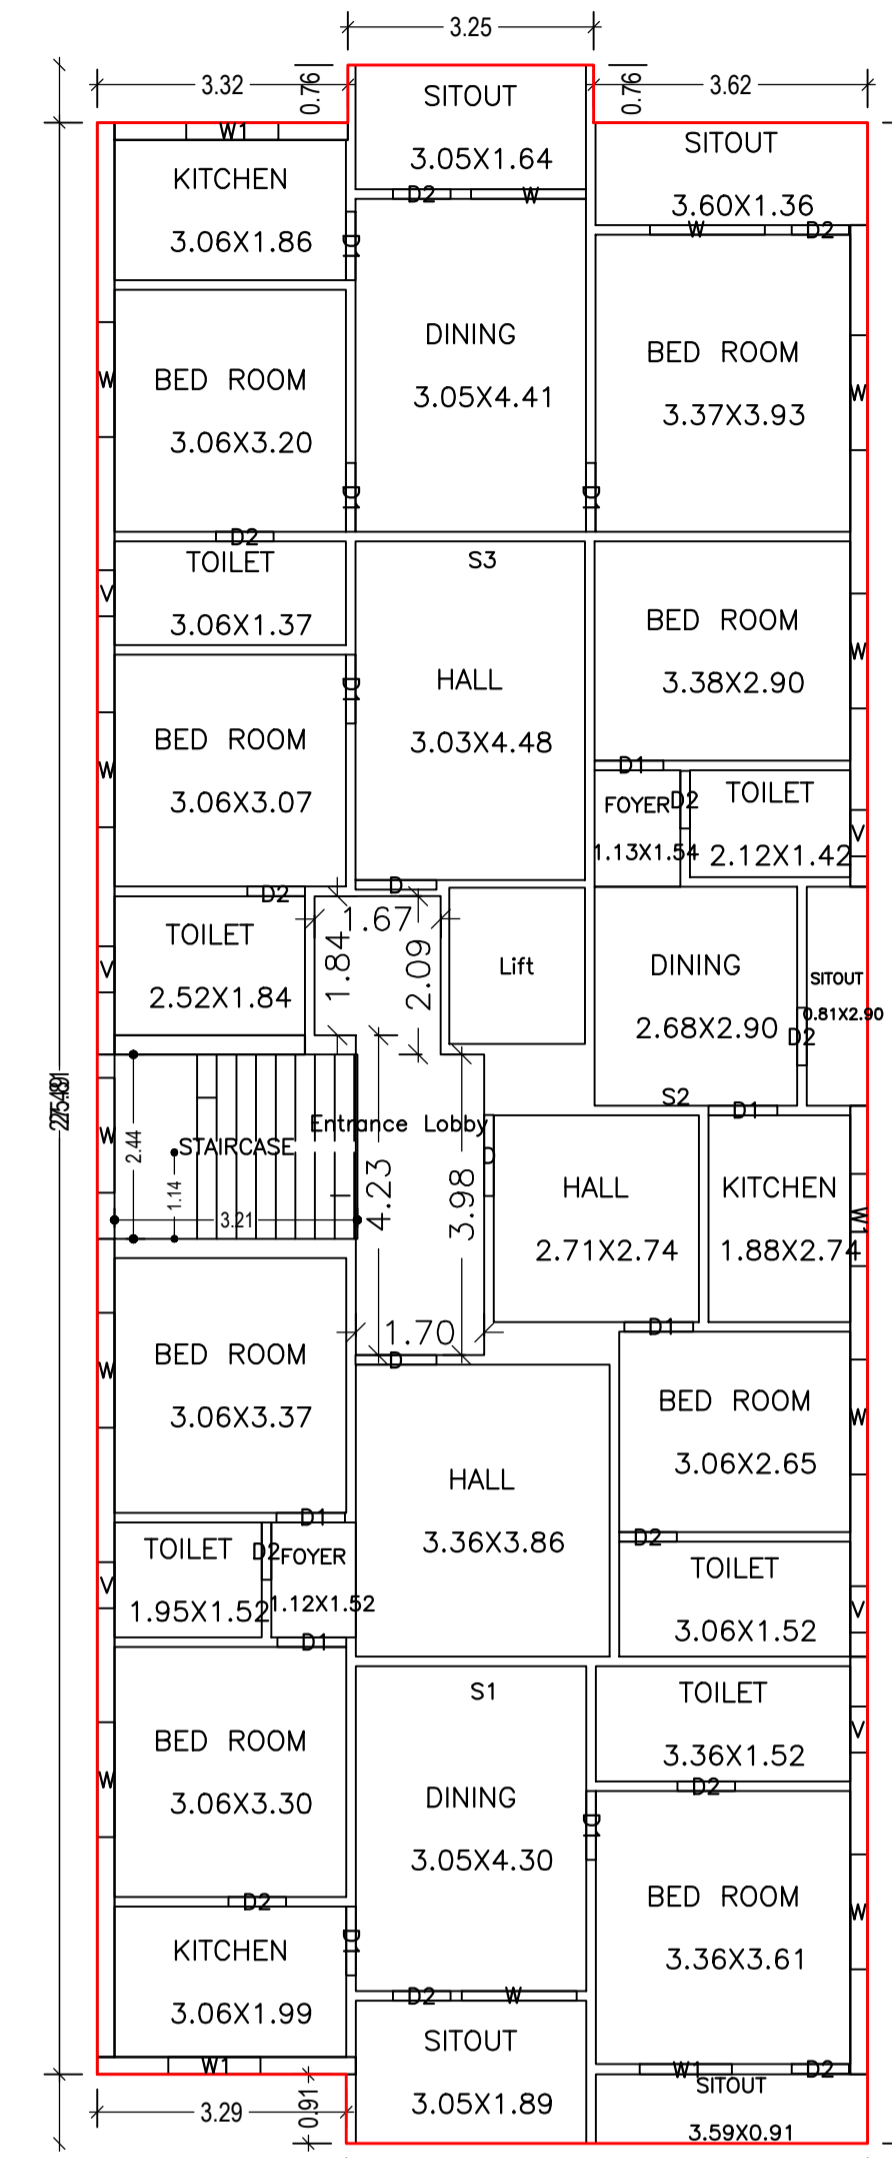

TYPICAL - 2, 3 & 4 FLOOR PLAN (Proposed) (SCALE 1:100)

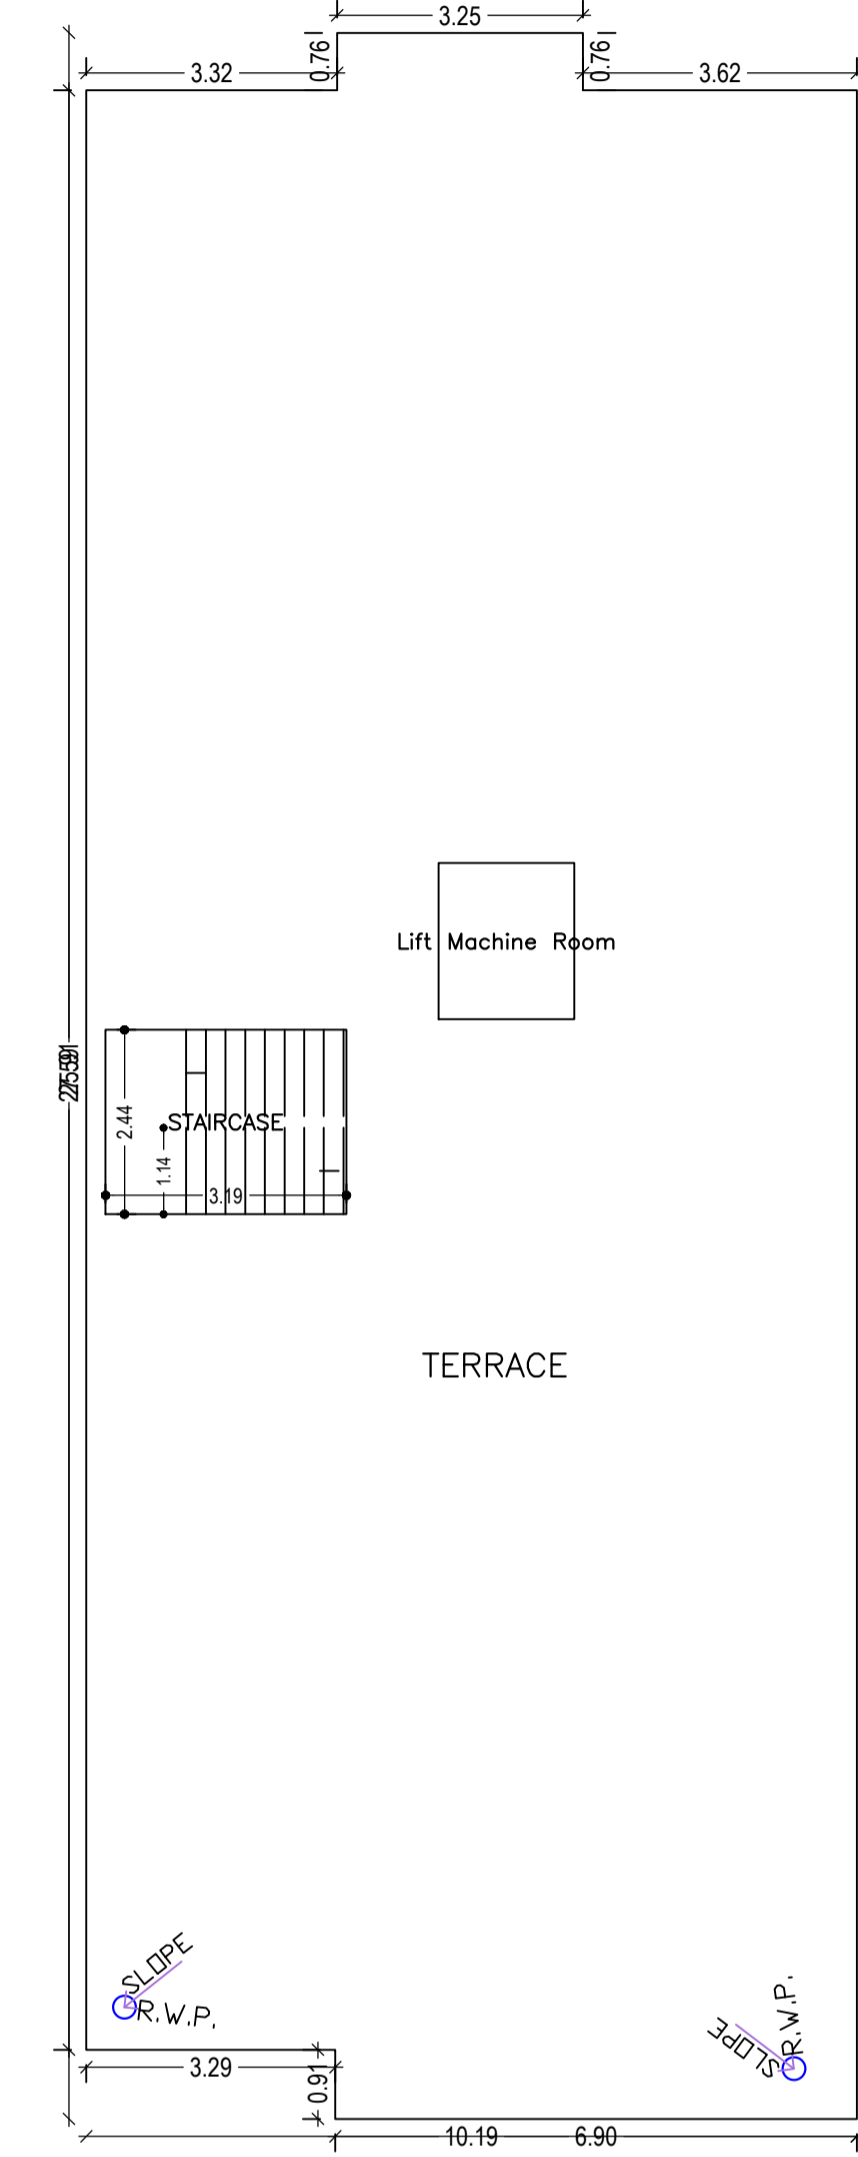

TERRACE FLOOR PLAN (SCALE 1:100)

Building :RESIDENTIAL (BUILDING)

Floor Name	Total Built Up Area (Sq.mt.)	Deductions (Area in Sq.mt.)			Proposed FAR Area (Sq.mt.)	Add Area In FAR (Sq.mt.)	Total FAR Area (Sq.mt.)	Total Consumed Additional FAR Area (Sq.mt.)	Trmt (No.)
		Lift	Accessory Use	Parking					
Ground Floor	260.04	0.00	0.00	248.56	0.00	7.77	11.48	11.48	00
First Floor	263.10	3.68	10.12	0.00	249.30	0.00	249.30	249.30	03
Second Floor	271.89	3.71	10.12	0.00	258.06	0.00	258.06	258.06	03
Third Floor	271.89	3.71	10.12	0.00	258.06	0.00	258.06	258.06	03
Fourth Floor	271.89	3.71	10.12	0.00	258.06	0.00	258.06	258.06	03
Terrace Floor	0.00	0.00	0.00	0.00	0.00	0.00	0.00	0.00	00
Total :	1338.81	14.81	40.48	248.56	1023.48	7.77	1034.96	1034.96	12
Total Number of Same Buildings :	1								
Total :	1338.81	14.81	40.48	248.56	1023.48	7.77	1034.96	1034.96	12

SCHEDULE OF DOOR:





BUILDING NAME	NAME	LENGTH	HEIGHT	NOS
RESIDENTIAL (BUILDING)	D2	0.76	2.13	46
RESIDENTIAL (BUILDING)	D1	0.91	2.13	44
RESIDENTIAL (BUILDING)	D	1.07	2.13	12

SCHEDULE OF WINDOW/VENTILATION:

BUILDING NAME	NAME	LENGTH	HEIGHT	NOS
RESIDENTIAL (BUILDING)	V	0.61	0.61	24
RESIDENTIAL (BUILDING)	W1	1.22	1.22	15
RESIDENTIAL (BUILDING)	W	1.52	1.24	48

LTP NAME AND SIGNATURE	STRUCTURAL ENG'S NAME AND SIGNATURE	BUILDER NAME AND SIGNATURE	DIGITAL SIGNATURE
NIKHIL SHUKLA MNAC/ARC/002/2018			

Proposal Basic Information	
Proposal File No.	MNAC/AR/0030/W10/2023
Owner Name	T. BHIMAN PRASAD 2. DR. VIDYA BINOD PRASAD
Khata No	191
Plot No	59
Village Name	Dimna
Use	Residential
SubUse	Residential Bldg/Apartment

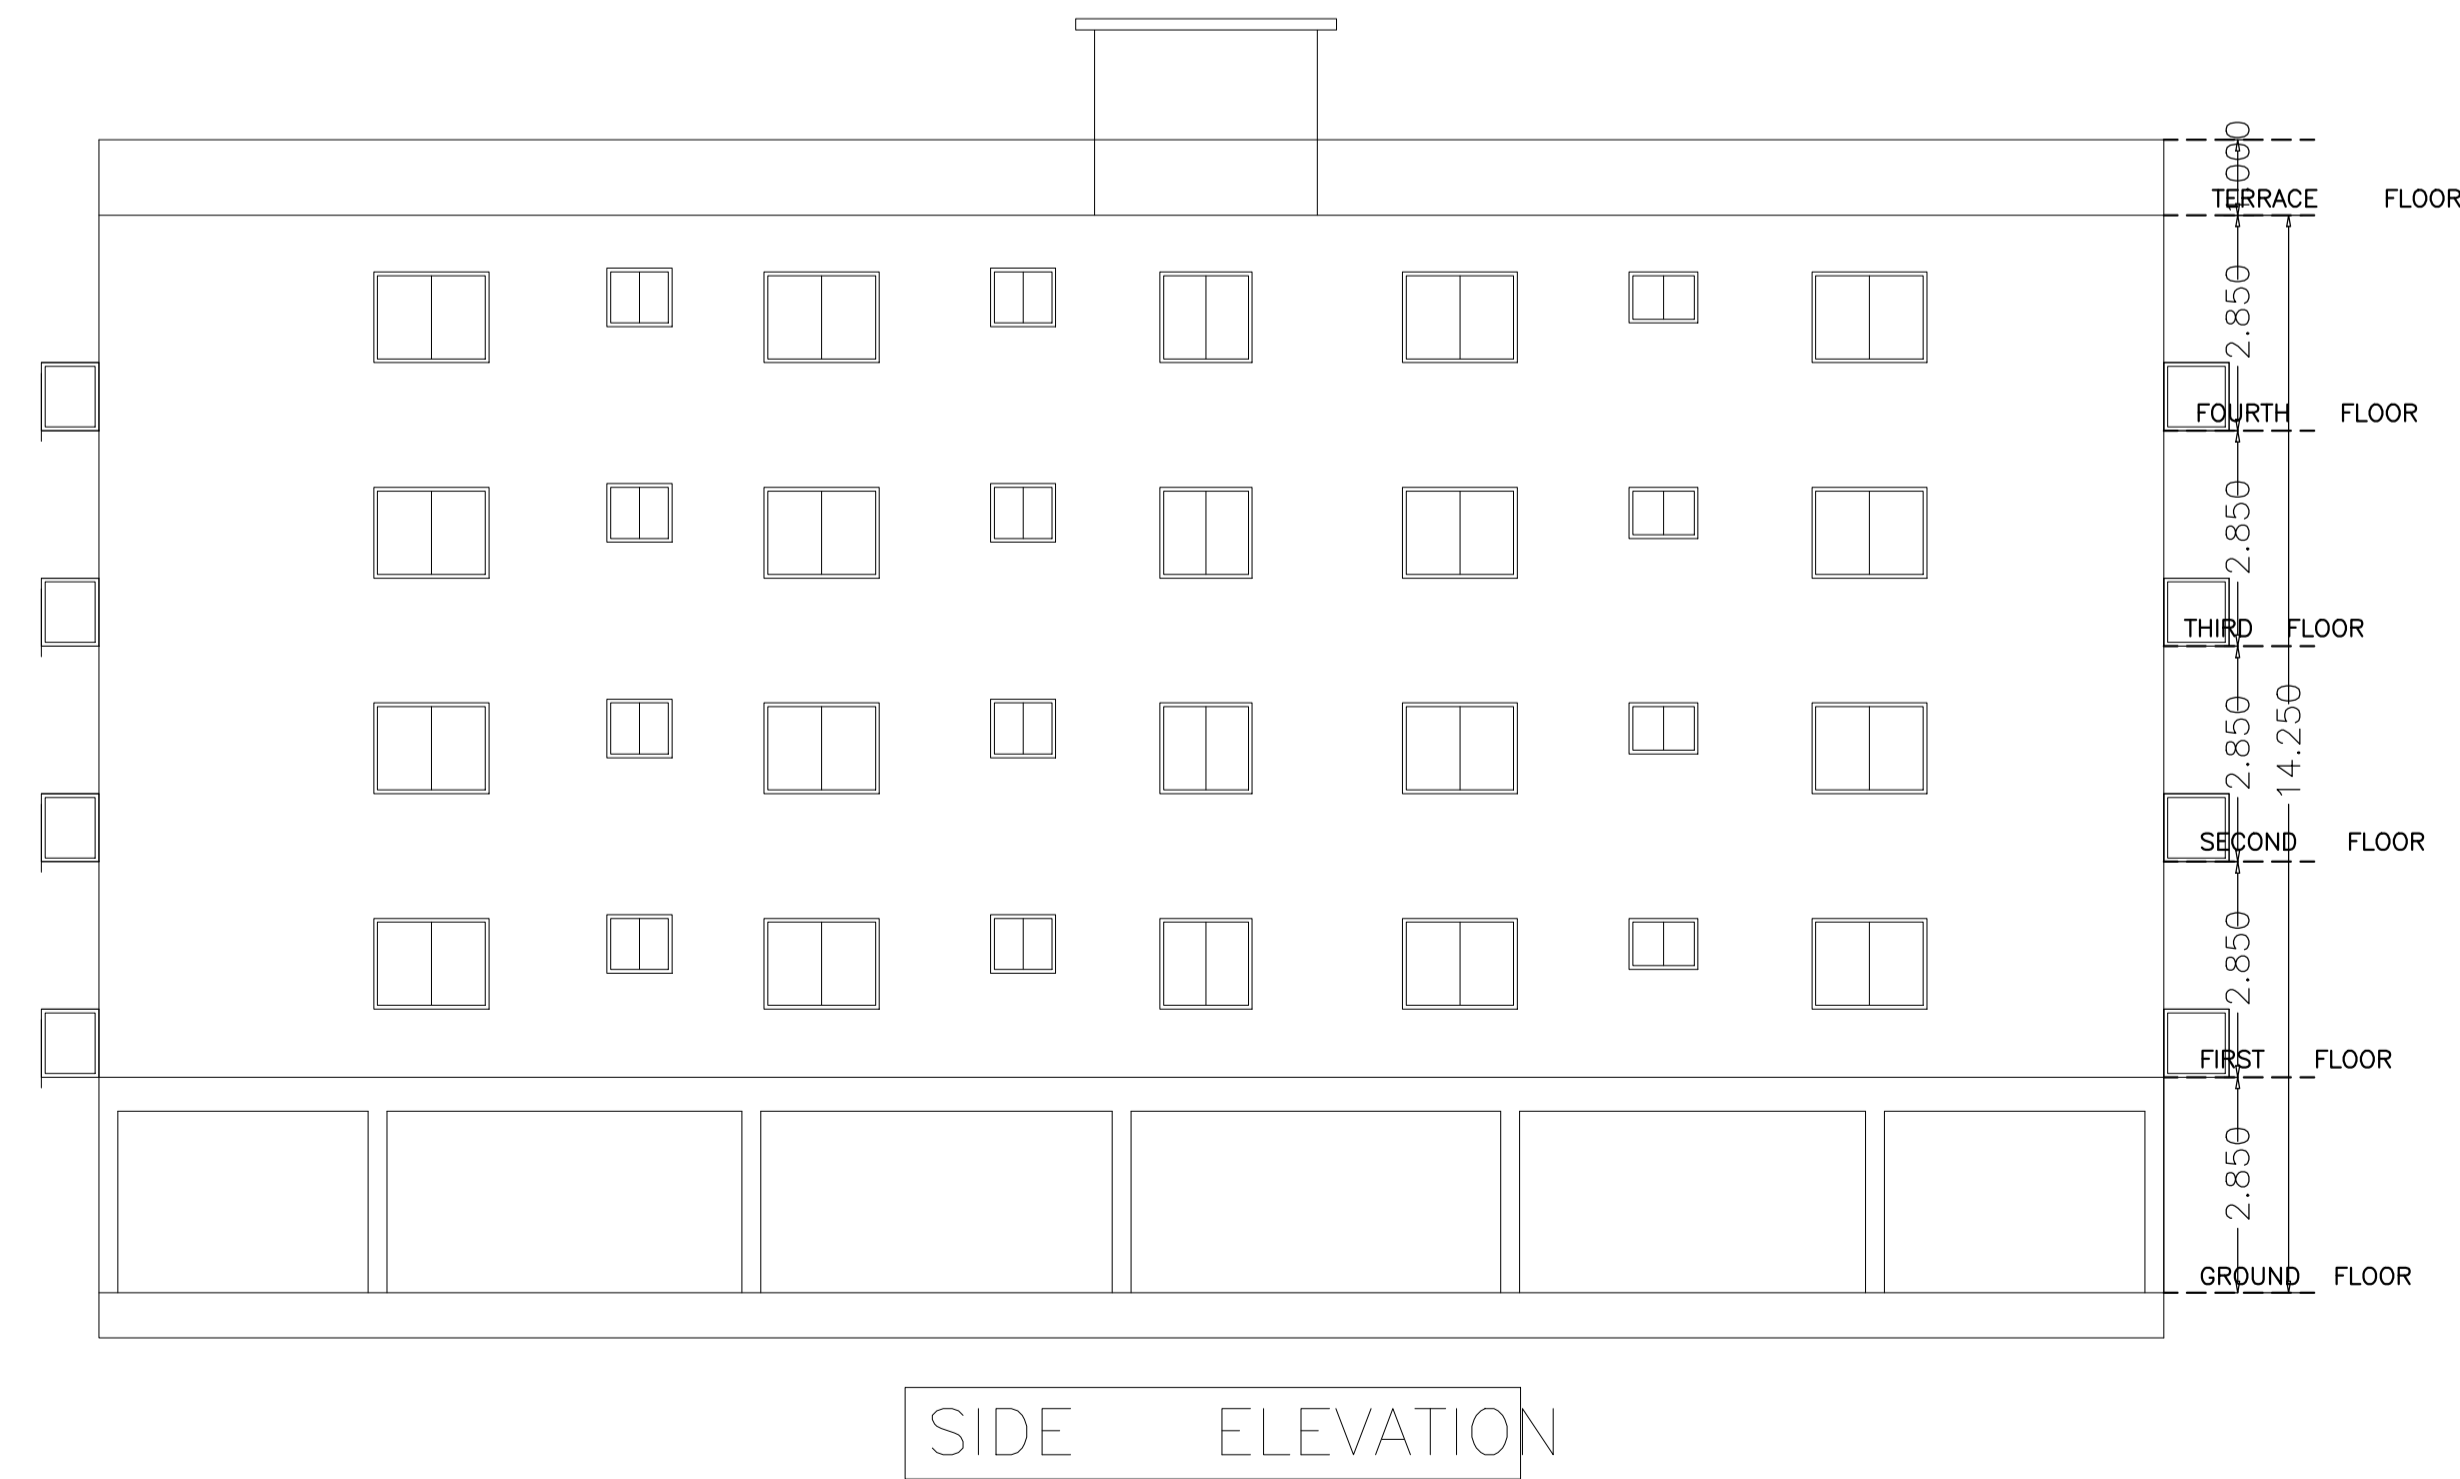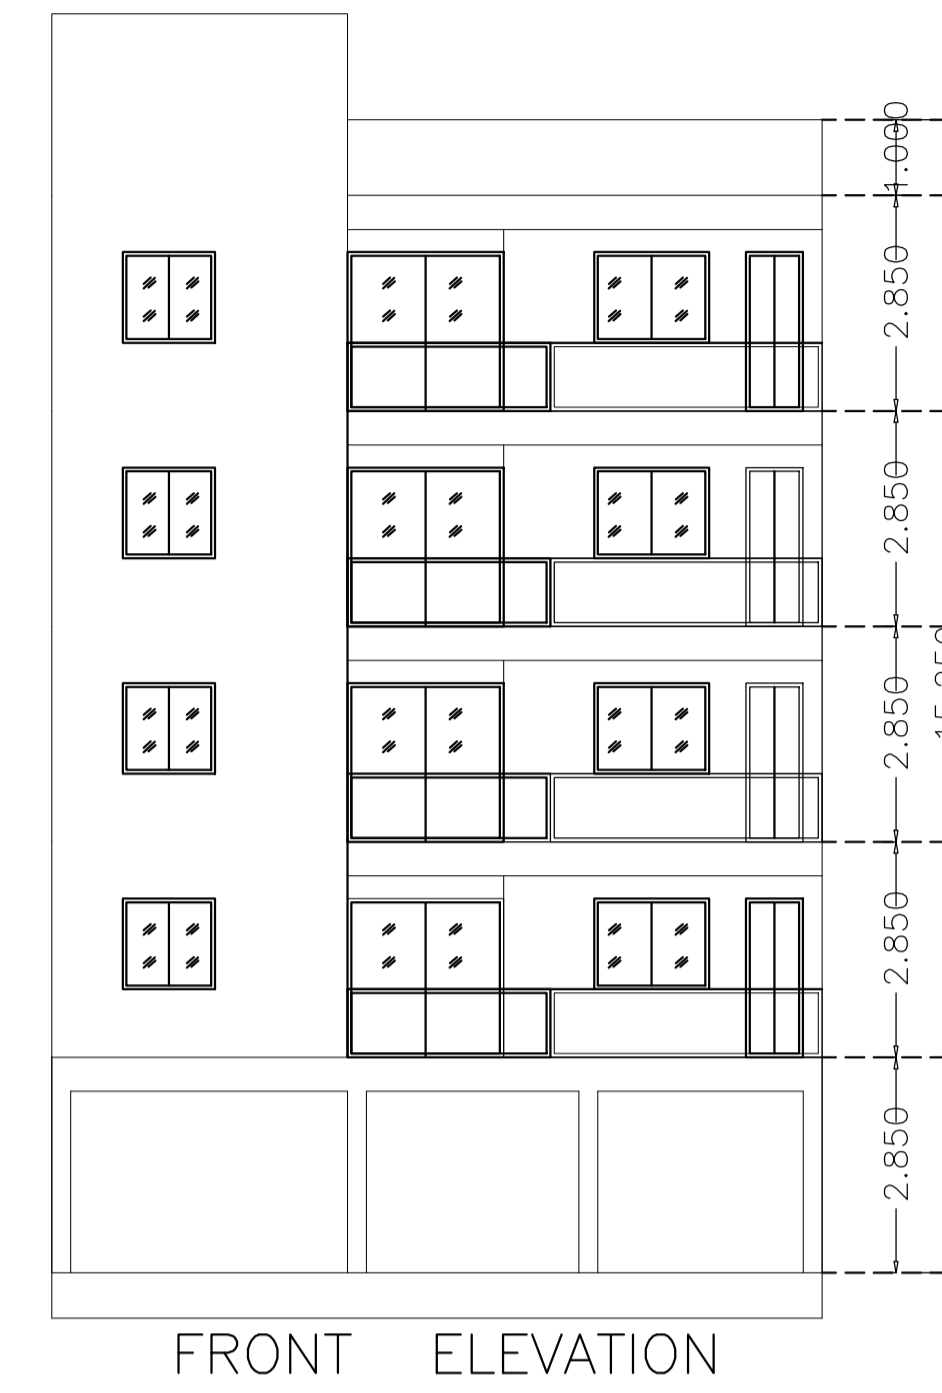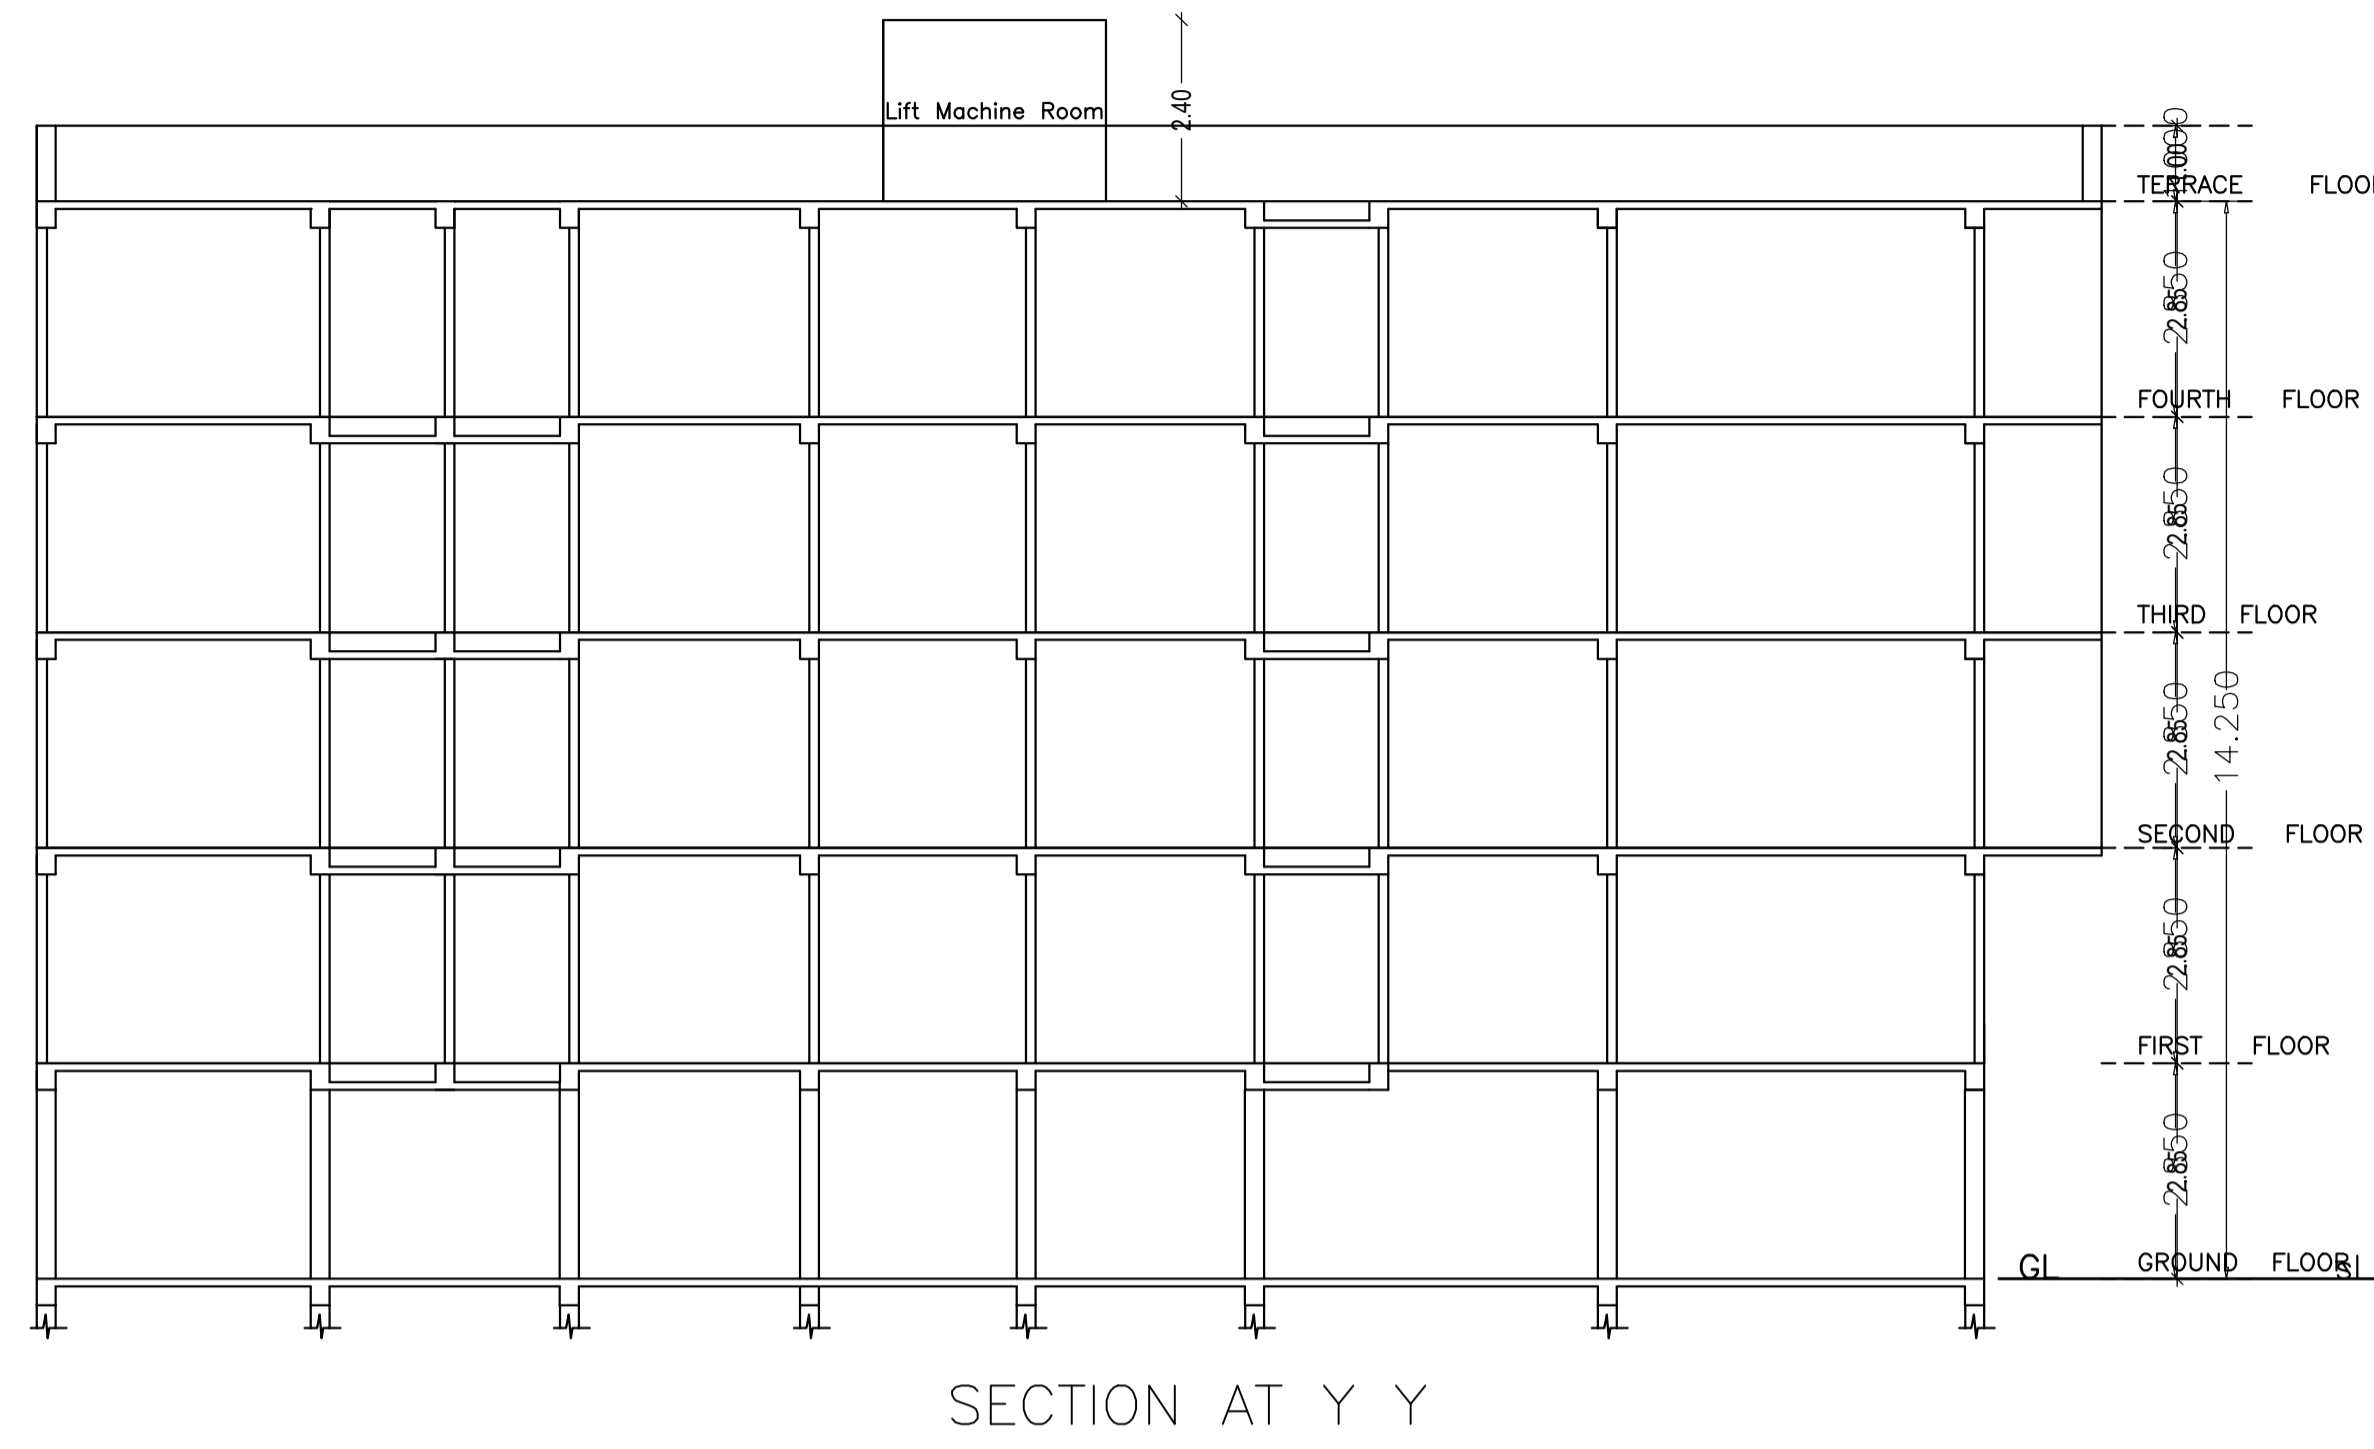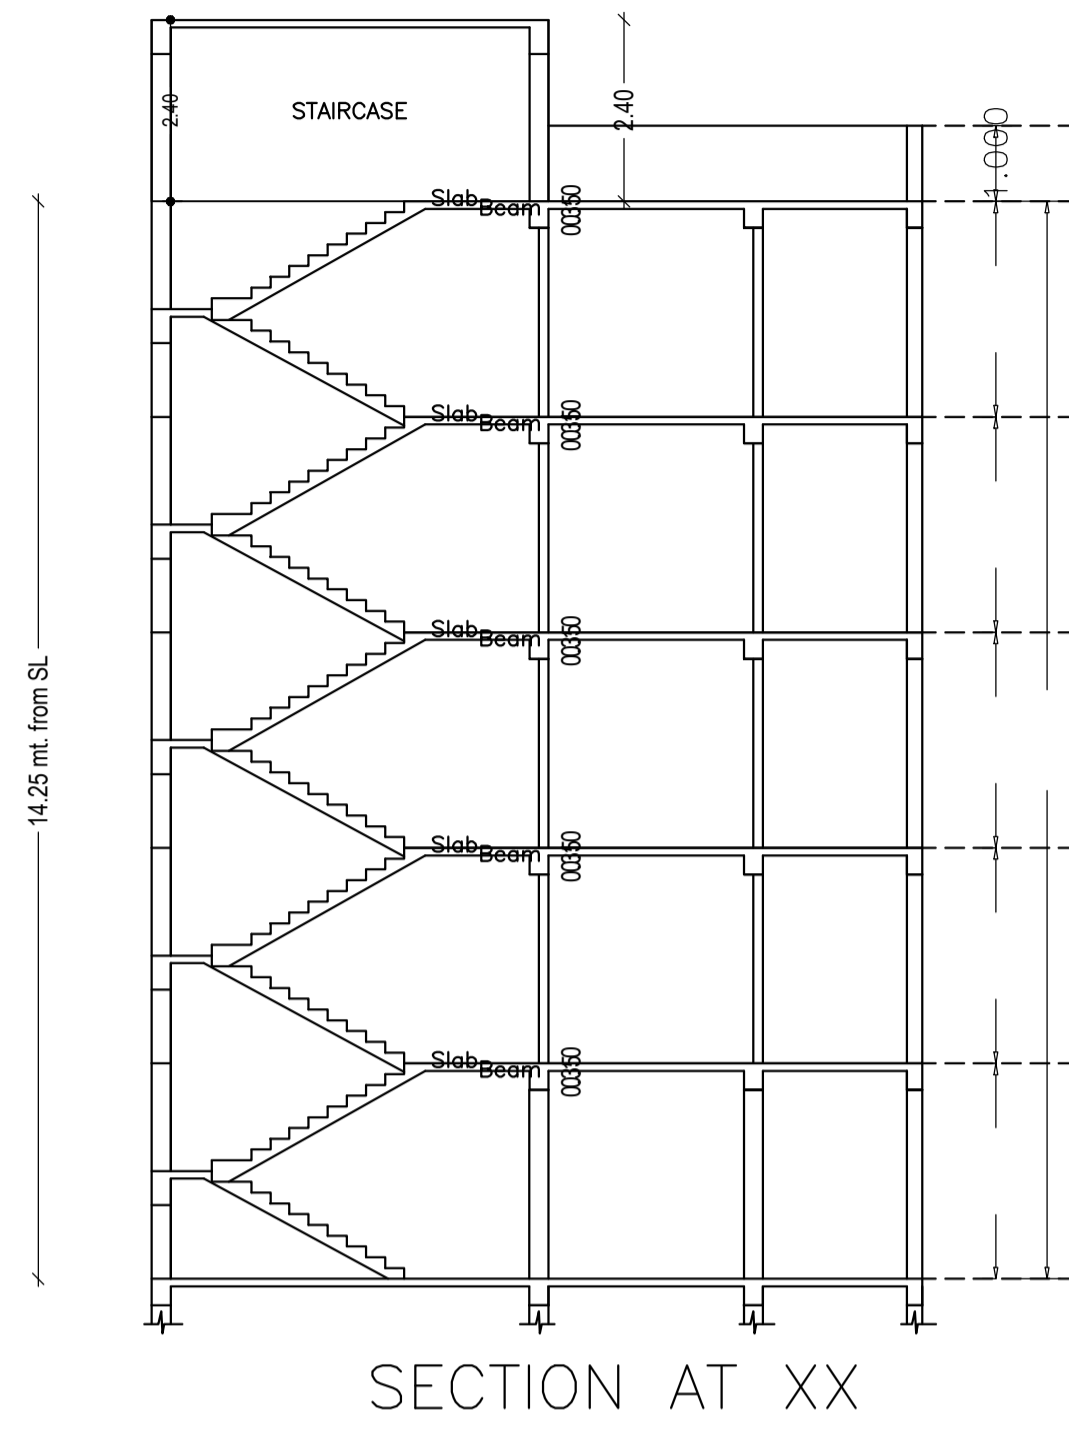


UnitBUA Table for Building :RESIDENTIAL (BUILDING)






FLOOR	Name	UnitBUA Type	UnitBUA Area	Carpet Area	No. of Rooms	No. of Tenement
FIRST FLOOR PLAN	F1	FLAT	88.53	84.45	10	3
	F2	FLAT	58.86	58.72	9	
	F3	FLAT	92.12	88.55	10	
TYPICAL - 2, 3 & 4 FLOOR PLAN	S1	FLAT	95.41	90.86	11	9
	S2	FLAT	57.75	56.08	9	
	S3	FLAT	94.99	90.80	10	
Total:	-	-	983.96	944.95	119	12

LTP NAME AND SIGNATURE	STRUCTURAL ENG'S NAME AND SIGNATURE	BUILDER NAME AND SIGNATURE	DIGITAL SIGNATURE
NIKHIL SHUKLA MNAC/ARC/0002/2018			

Proposal Basic Information	
Proposal File No.	MNAC/AR/0030/W10/2023
Owner Name	T. BHIM PRASAD 2. DR. VIDYA BINOD PRASAD
Khata No	191
Plot No	59
Village Name	Dimna
Use	Residential
SubUse	Residential Bldg/Apartment

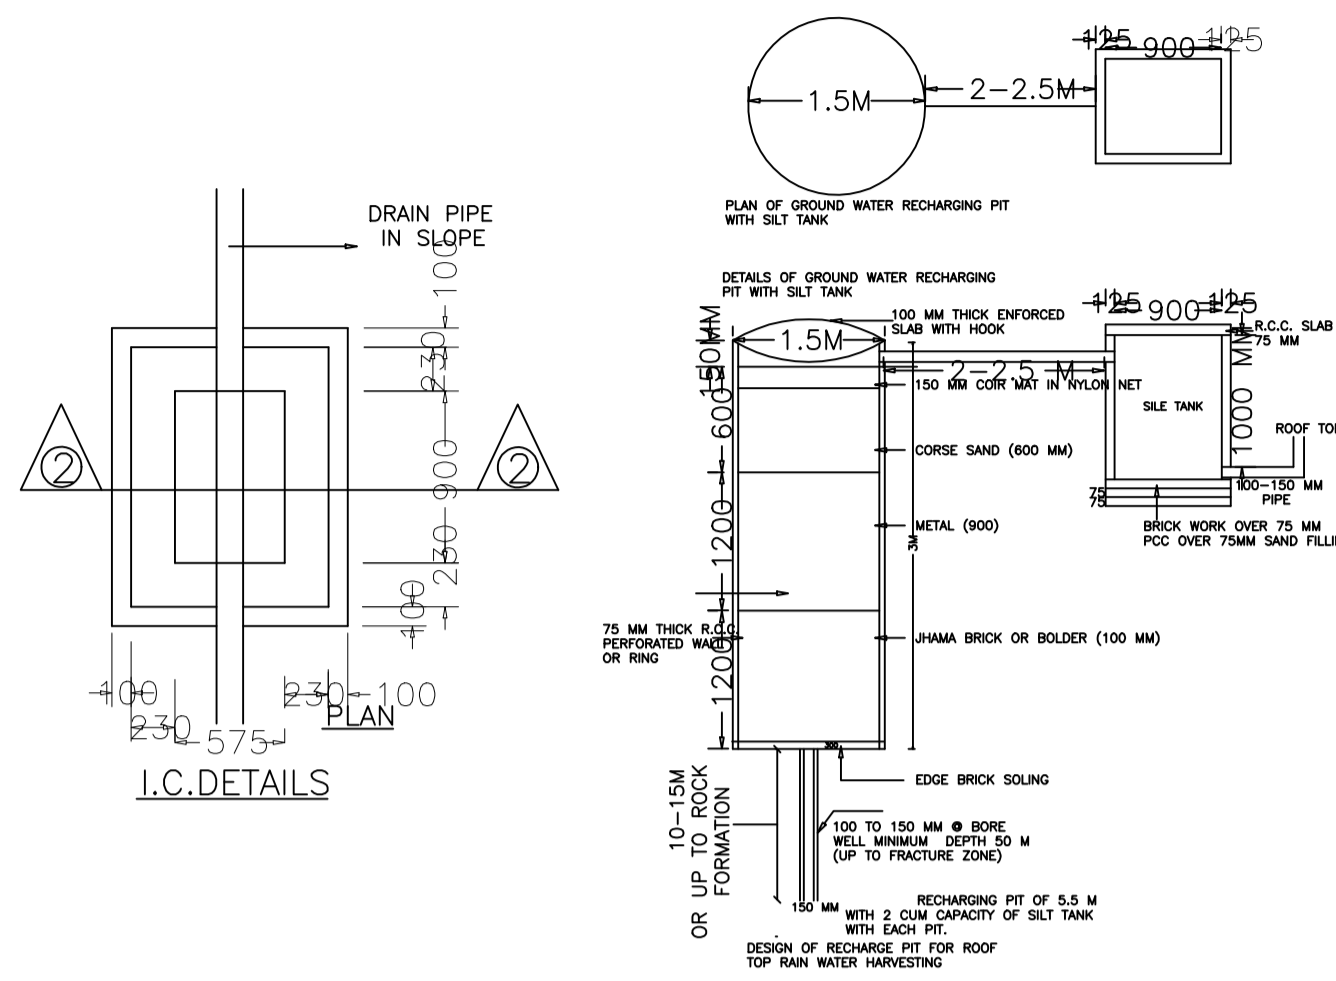

THIS IS TO CERTIFY THAT THE STRUCTURAL DESIGN OF

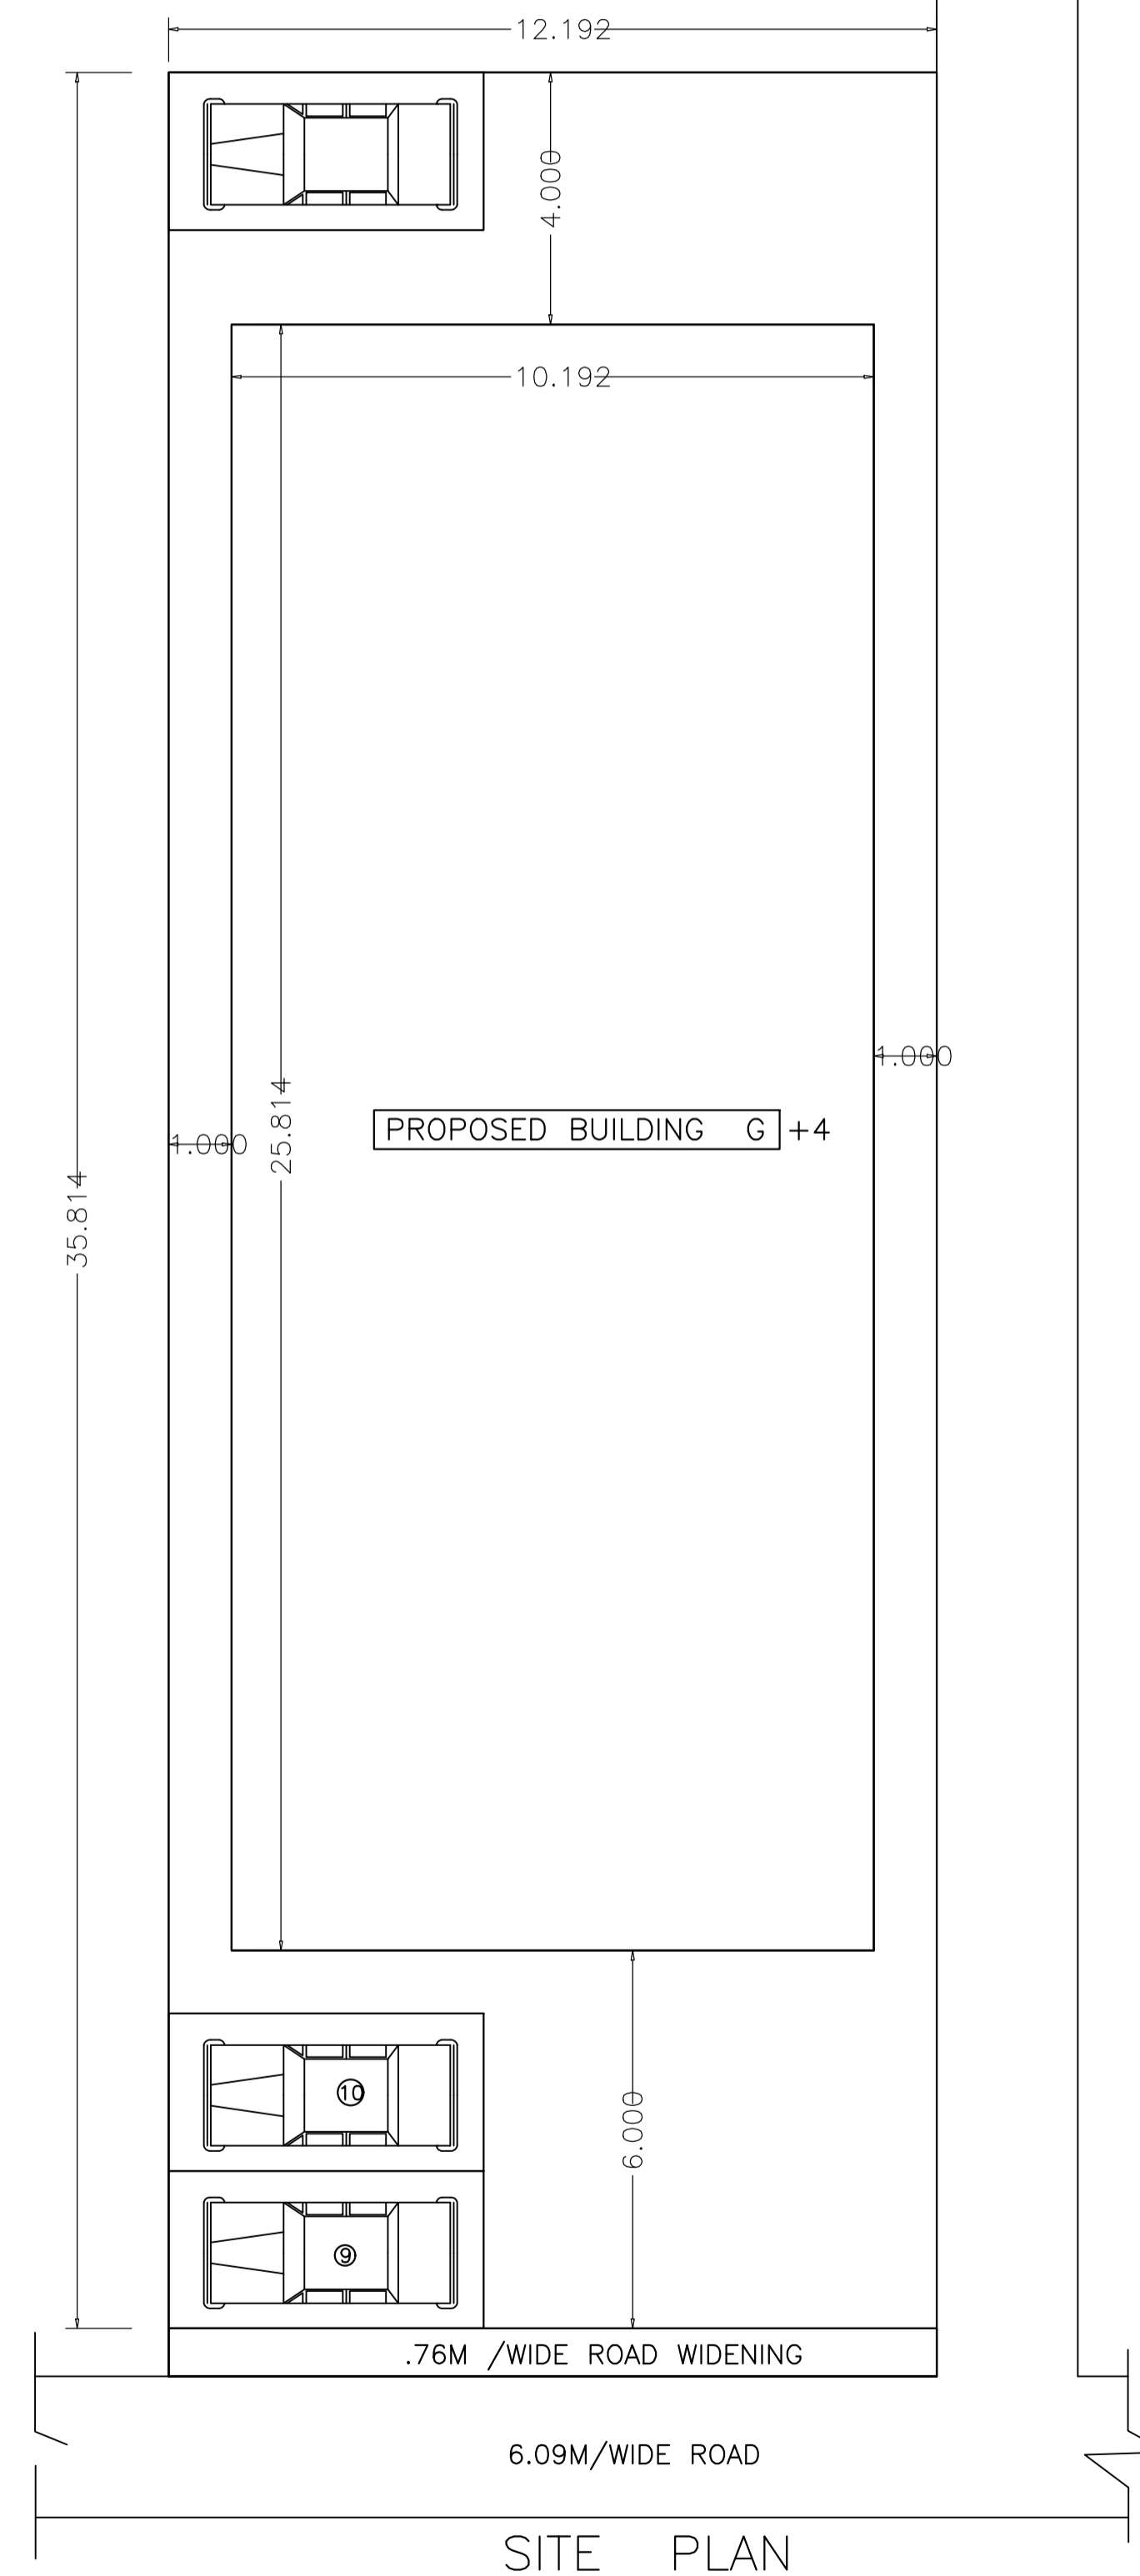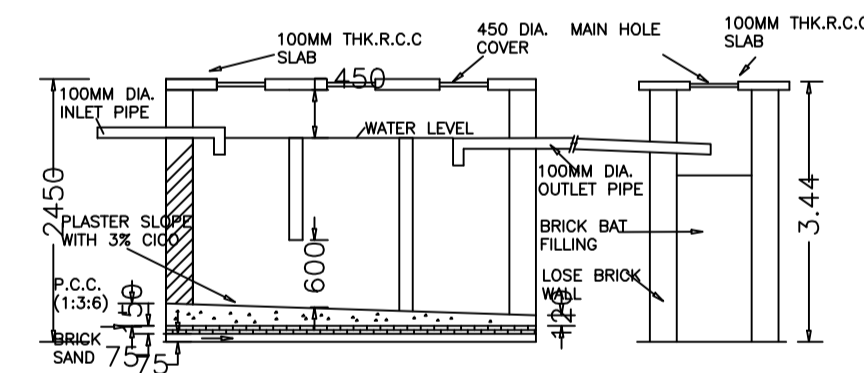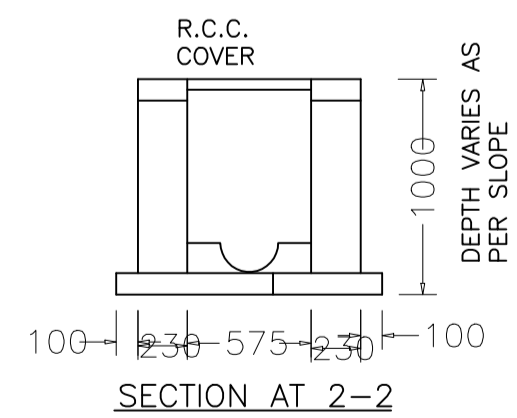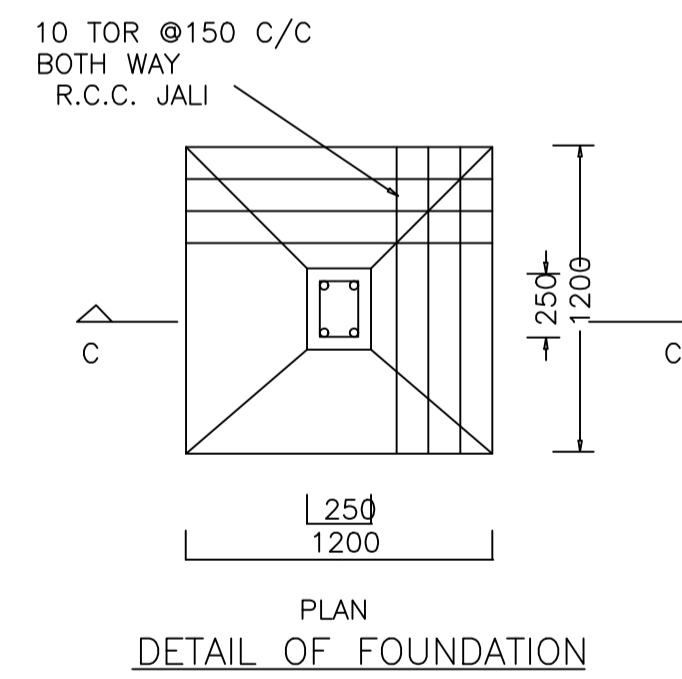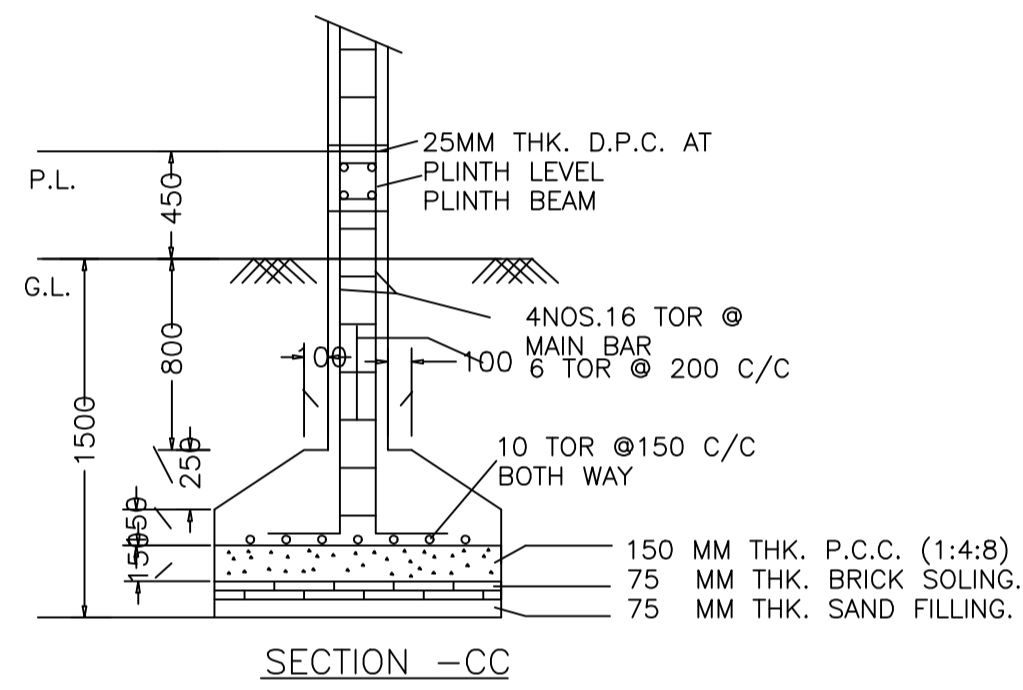

LTP NAME AND SIGNATURE	STRUCTURAL ENG'S NAME AND SIGNATURE	BUILDER NAME AND SIGNATURE	DIGITAL SIGNATURE
NIKHIL SHUKLA MNAC/ARC/0002/2018			