




GROUND FLOOR PLAN (Proposed) (SCALE 1:100)

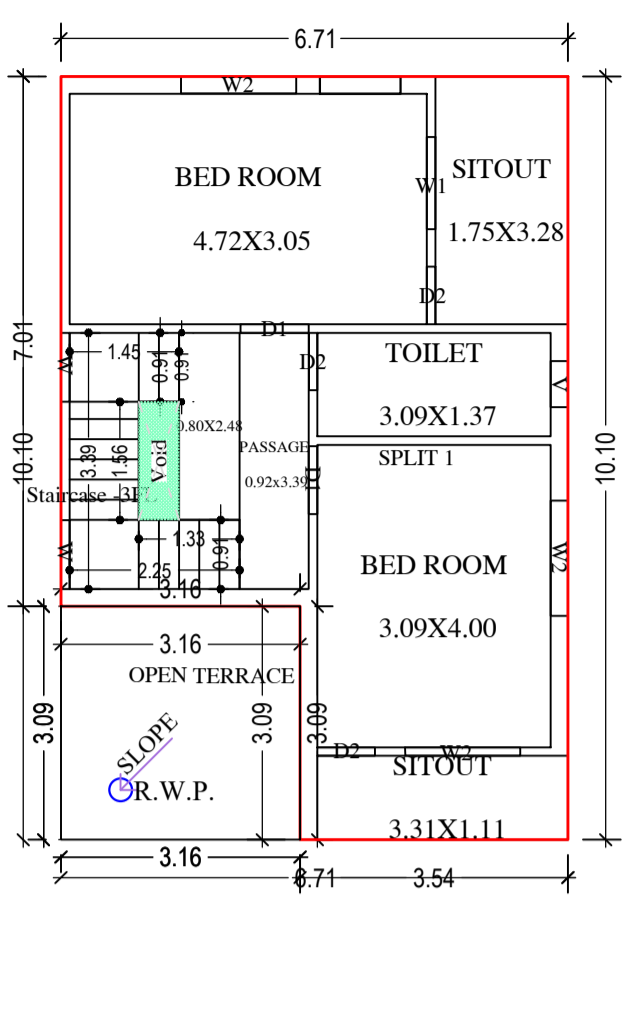


FIRST FLOOR PLAN (Proposed) (SCALE 1:100)

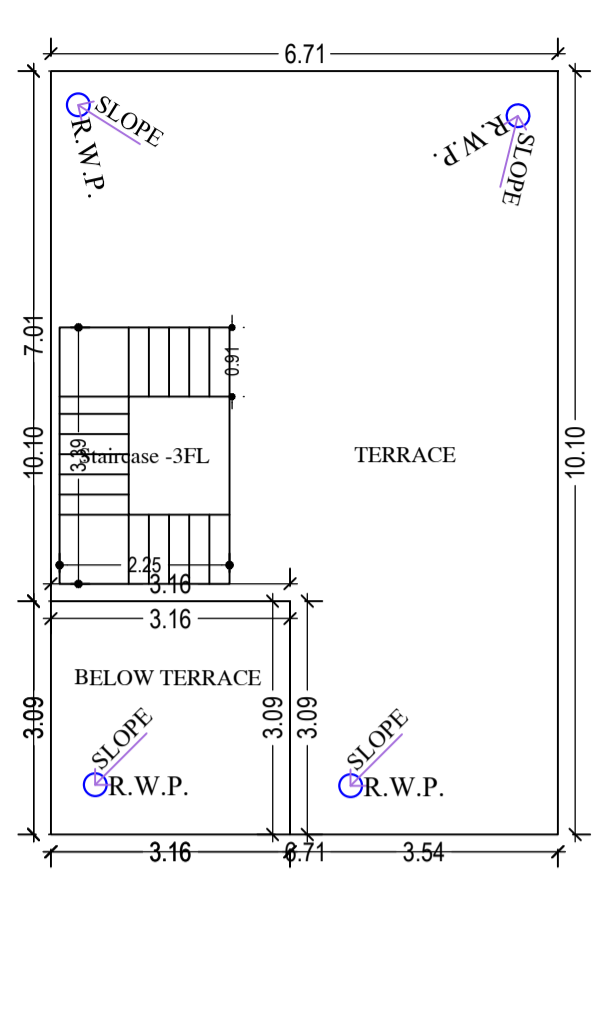


TERRACE FLOOR PLAN (SCALE 1:100)

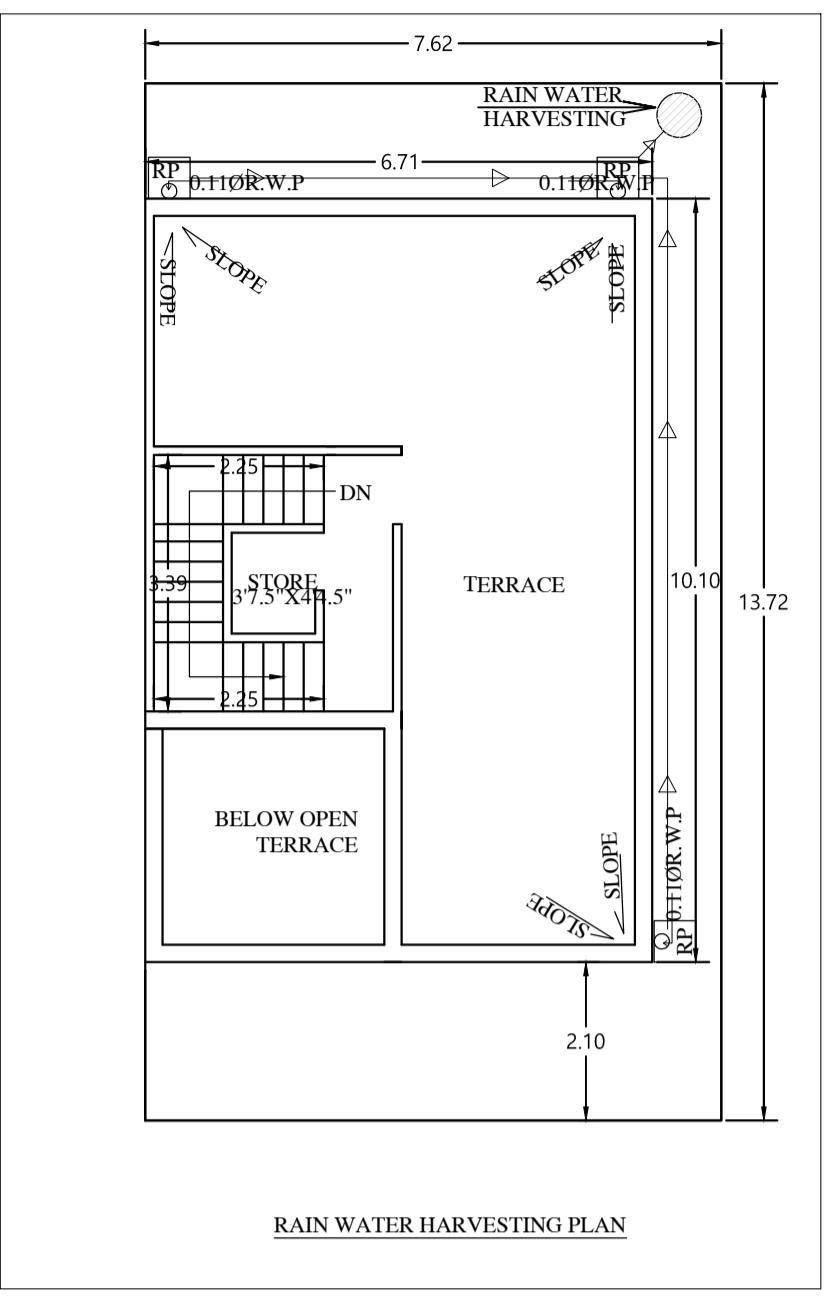


RAIN WATER HARVESTING PLAN

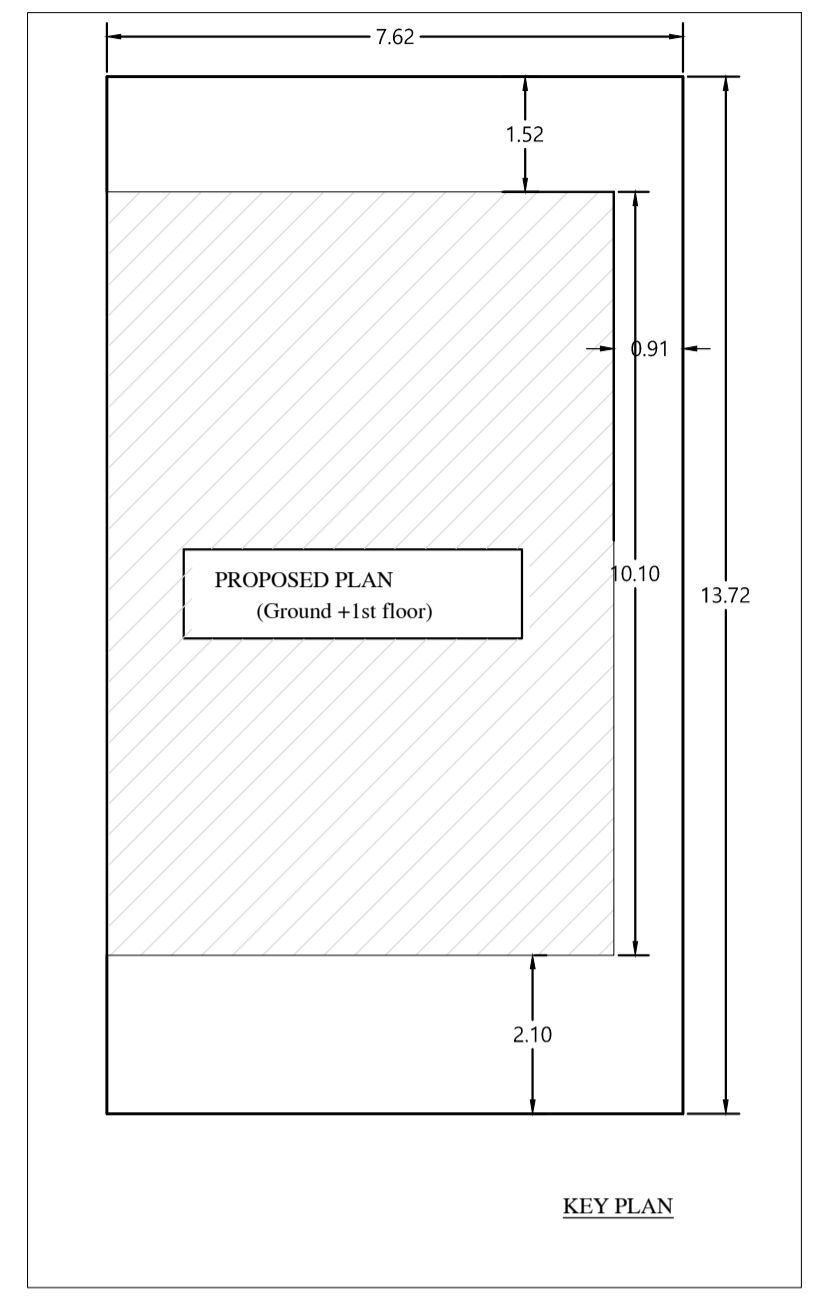


KEY PLAN

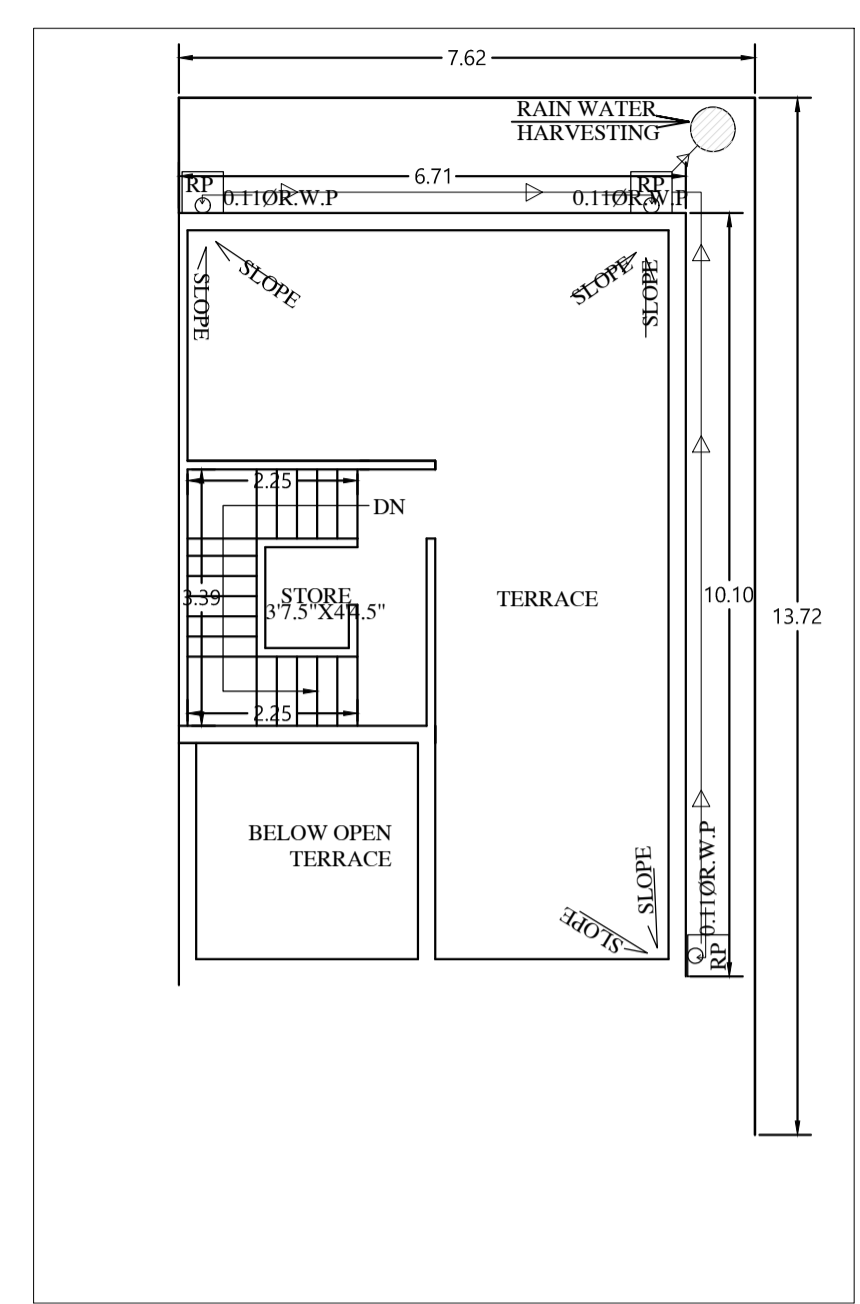

RIGHT SIDE ELEVATION (SCALE:1:100)

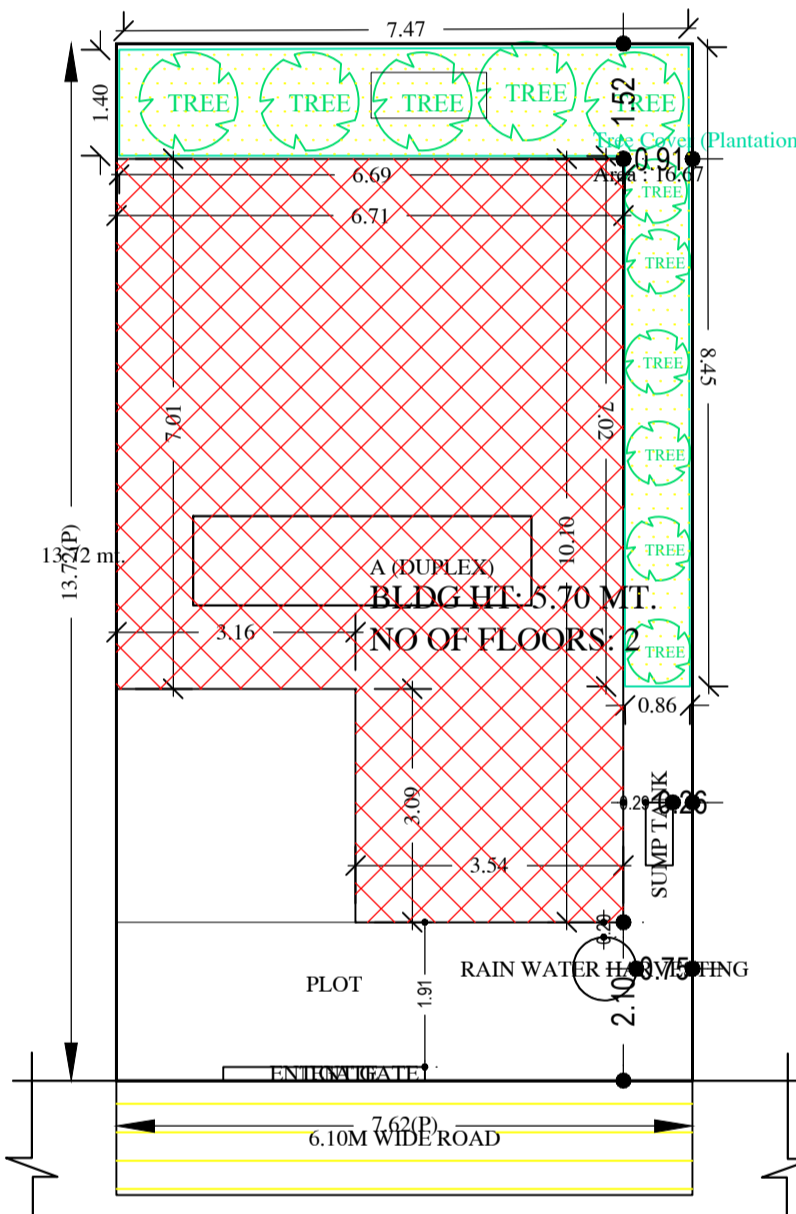


SITE PLAN SCALE: 1:100

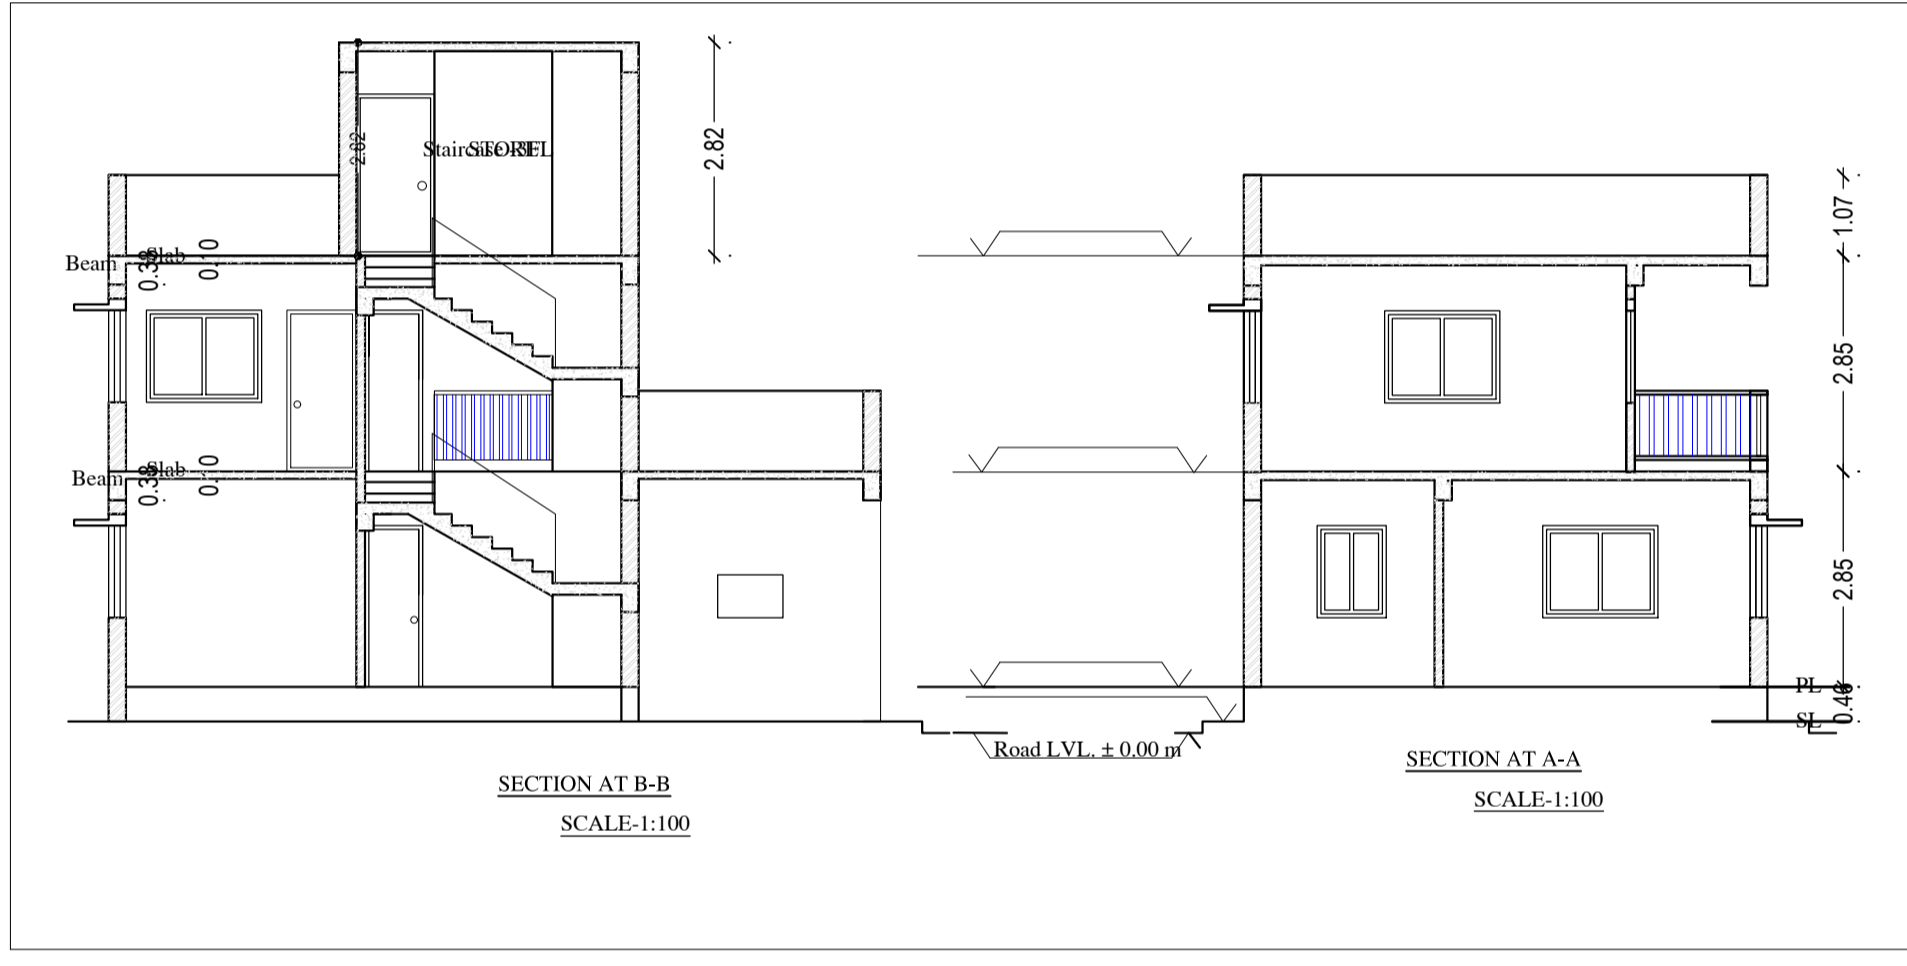


SECTION AT B-B SCALE:1:100

SECTION AT A-A SCALE:1:100

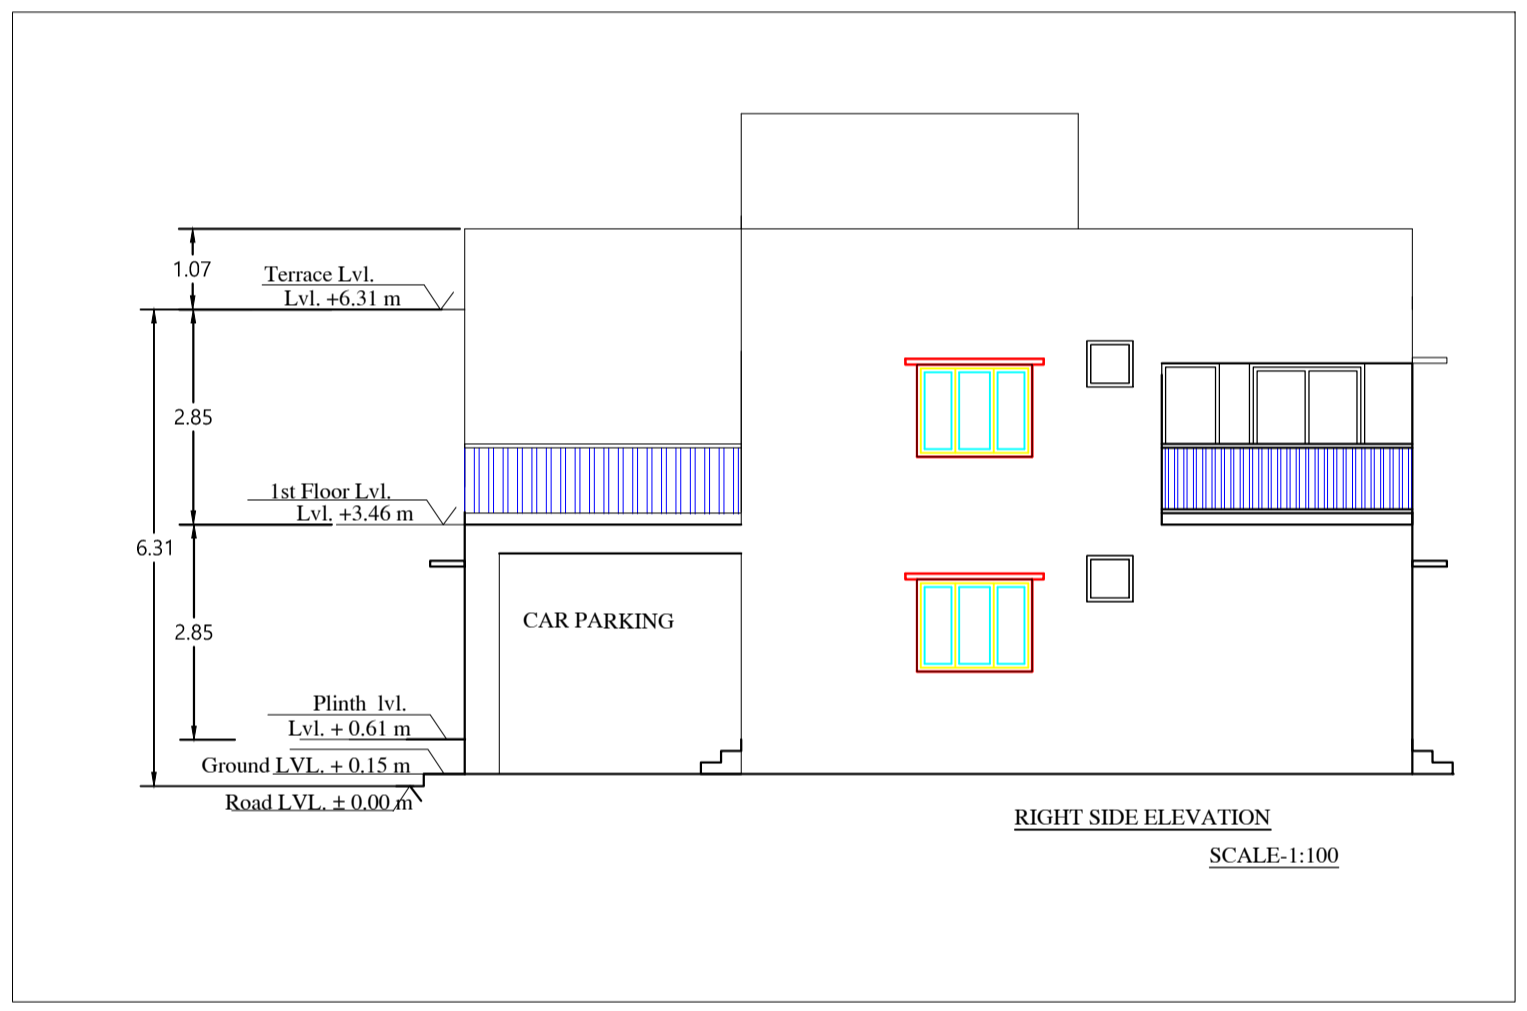


FRONT SIDE ELEVATION (SCALE:1:100)

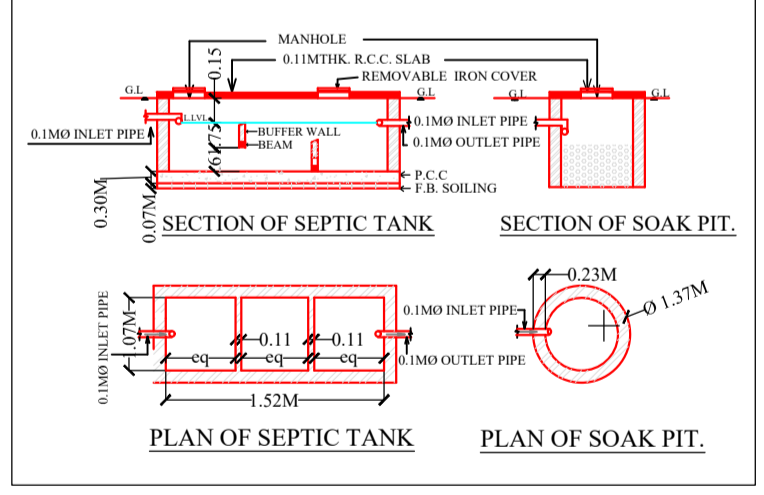


PLAN OF SEPTIC TANK

PLAN OF SOAK PIT

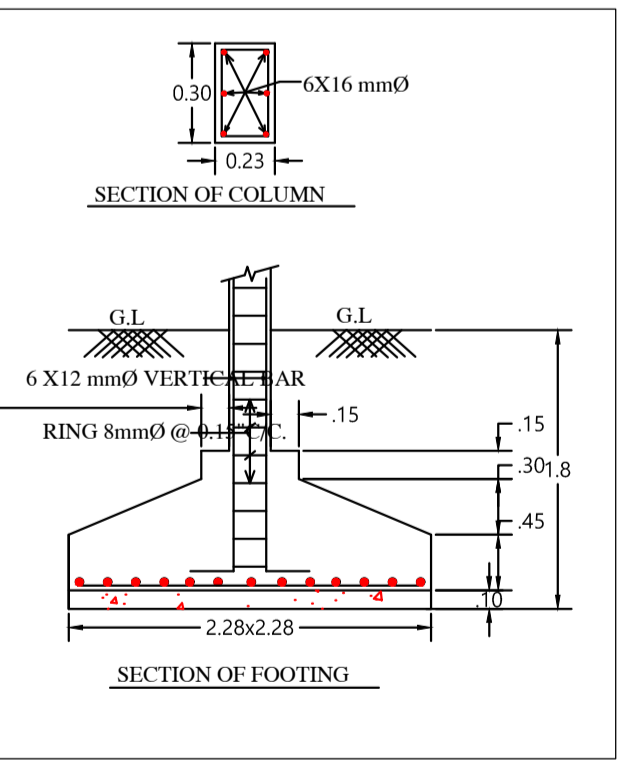

SECTION OF COLUMN

SECTION OF FOOTING

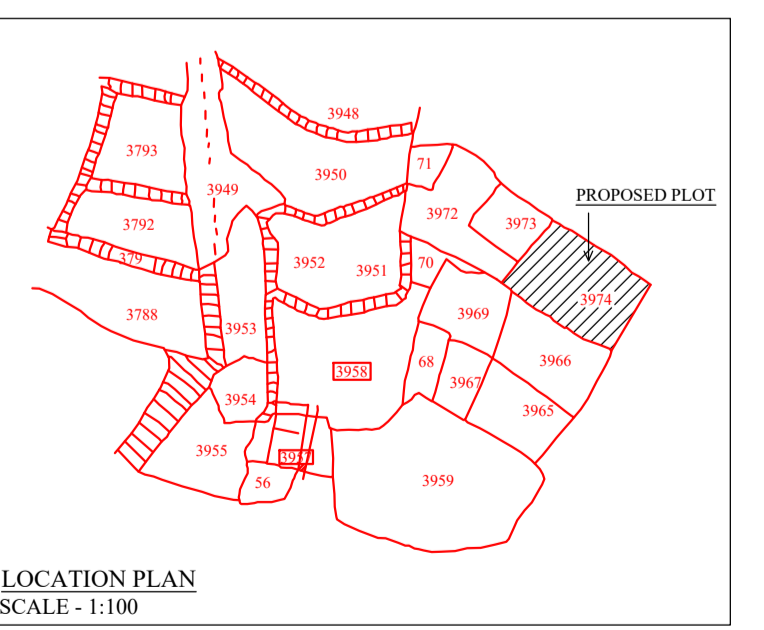

LOCATION PLAN SCALE: 1:100

Building :A (DUPLEX)

Floor Name	Total Built Up Area (Sq.mt.)	Deductions (Area in Sq.mt.)	Proposed FAR Area (Sq.mt.)	Total FAR Area (Sq.mt.)	Total Consumed Additional FAR Area (Sq.mt.)	Tnmt (No.)
Ground Floor	57.94	0.00	57.94	57.94	57.94	01
First Floor	57.94	0.83	57.11	57.11	57.11	00
Terrace Floor	0.00	0.00	0.00	0.00	0.00	00
Total :	115.88	0.83	115.05	115.05	115.05	01

SCHEDULE OF DOOR:

BUILDING NAME	NAME	LENGTH	HEIGHT	NOS
A (DUPLEX)	D2	0.76	2.10	04
A (DUPLEX)	D1	0.90	2.10	05

SCHEDULE OF WINDOW/VENTILATION:

BUILDING NAME	NAME	LENGTH	HEIGHT	NOS
A (DUPLEX)	V	0.61	1.20	02
A (DUPLEX)	W	0.91	1.20	04
A (DUPLEX)	W1	1.22	1.20	01
A (DUPLEX)	W2	1.22	1.20	01
A (DUPLEX)	W3	1.34	1.20	01
A (DUPLEX)	W2	1.52	1.20	05
A (DUPLEX)	W5	2.50	2.10	01

COLOR INDEX

PLOT BOUNDARY	Black
ABUTTING ROAD	Green
PROPOSED CONSTRUCTION	Red
COMMON PLOT	Yellow
ROAD WIDENING AREA	Blue
EXISTING (To be retained)	Light Blue
EXISTING (To be demolished)	Light Yellow

Buildingwise Floor FAR Details

Floor Name	Building Name		Total	
	Proposed Built Up Area (Sq.mt.)	Proposed FAR Area (Sq.mt.)	Total Proposed Built Up Area (Sq.mt.)	Total FAR Area (Sq.mt.)
Ground Floor	57.94	57.94	57.94	57.94
First Floor	57.94	57.11	57.94	57.11
Terrace Floor	0.00	0.00	0.00	0.00
Total :	115.88	115.05	115.88	115.05

FAR & Tenement Details (Table 4c-1)

Building	No. of Same Bldg	Total Built Up Area (Sq.mt.)	Deductions (Area in Sq.mt.)		Proposed FAR Area (Sq.mt.)	Total FAR Area (Sq.mt.)	Total Consumed Additional FAR Area (Sq.mt.)	Tnmt (No.)
			Void	Resi.				
A (DUPLEX)	1	115.88	0.83	115.05	115.05	115.05	01	
Grand Total :	1	115.88	0.83	115.05	115.05	115.05	01	

Building USE/SUBUSE Details

Building Name	Building Use	Building SubUse	Building Structure
A (DUPLEX)	Residential	Other Residential Building	Non-Highrise

UnitBUA Table for Building :A (DUPLEX)

FLOOR	Name	UnitBUA Type	UnitBUA Area	Carpet Area	No. of Rooms	No. of Tenement
GROUND FLOOR PLAN	SPLIT 1	FLAT	115.05	114.51	4	1
FIRST FLOOR PLAN	SPLIT 1	FLAT	0.00	0.00	6	0
Total:	-	-	115.05	114.51	10	1

LTP NAME AND SIGNATURE	STRUCTURAL ENG'S NAME AND SIGNATURE	BUILDER NAME AND SIGNATURE	DIGITAL SIGNATURE
SATISH KUMAR MNAC/DFTMN/0001/2017			