

Proposal Basic Information

Table with 2 columns: Field Name and Value. Fields include Proposal File No, Owner Name, Khata No, Plot No, Village Name, Use, and SubUse.

Table with 2 columns: Field Name and Value. Fields include AREA STATEMENT MANGO MUNICIPAL CORPORATION, PROJECT DETAIL, and various application and location details.

Table with 2 columns: Field Name and Value. Fields include AREA DETAILS, BALANCE AREA OF PLOT, FLOT AREA FOR COVERAGE, COVERAGE CHECK, FAR CHECK, and ARCHITECT/ENGINEER/SUPERVISOR/OWNER information.

COLOR INDEX table showing color codes for Plot Boundary, Abutting Road, Proposed Construction, Common Plot, Road Widening Area, Existing (To be retained), and Existing (To be demolished).

UnitBUA Table for Building :A (RESI BUILDING)

Table with 6 columns: FLOOR, Name, UnitBUA Type, UnitBUA Area, Carpet Area, No. of Rooms, No. of Tenement. Lists units A1 through G1 across floors 1st, 7th, and typical 2-3, 4, 5 & 6.

Required Parking(Table 7a)

Table with 12 columns: Building Name, Type, SubUse, Area, Units, Car, Visitors Car, TwoWheeler. Shows required vs provided for Building A.

Parking Check (Table 7b)

Table with 4 columns: Vehicle Type, No., Area, Prop. Shows total required parking vs provided for various vehicle types.

Balcony Calculations Table

Table with 4 columns: FLOOR, SIZE, AREA, TOTAL AREA. Lists balcony sizes and areas for each floor level.

Buildingwise Floor FAR Details

Table with 5 columns: Floor Name, Proposed Built Up Area, Proposed FAR Area, Total Proposed Built Up Area, Total FAR Area. Breaks down FAR details by floor.


SCHEDULE OF DOOR:

Table with 5 columns: BUILDING NAME, NAME, LENGTH, HEIGHT, NOS. Lists door specifications for Building A.

SCHEDULE OF WINDOW/VENTILATION:

Table with 5 columns: BUILDING NAME, NAME, LENGTH, HEIGHT, NOS. Lists window/ventilation specifications for Building A.

Signature block for LTP Name and Signature, Structural Eng's Name and Signature, Builder Name and Signature, and Digital Signature.

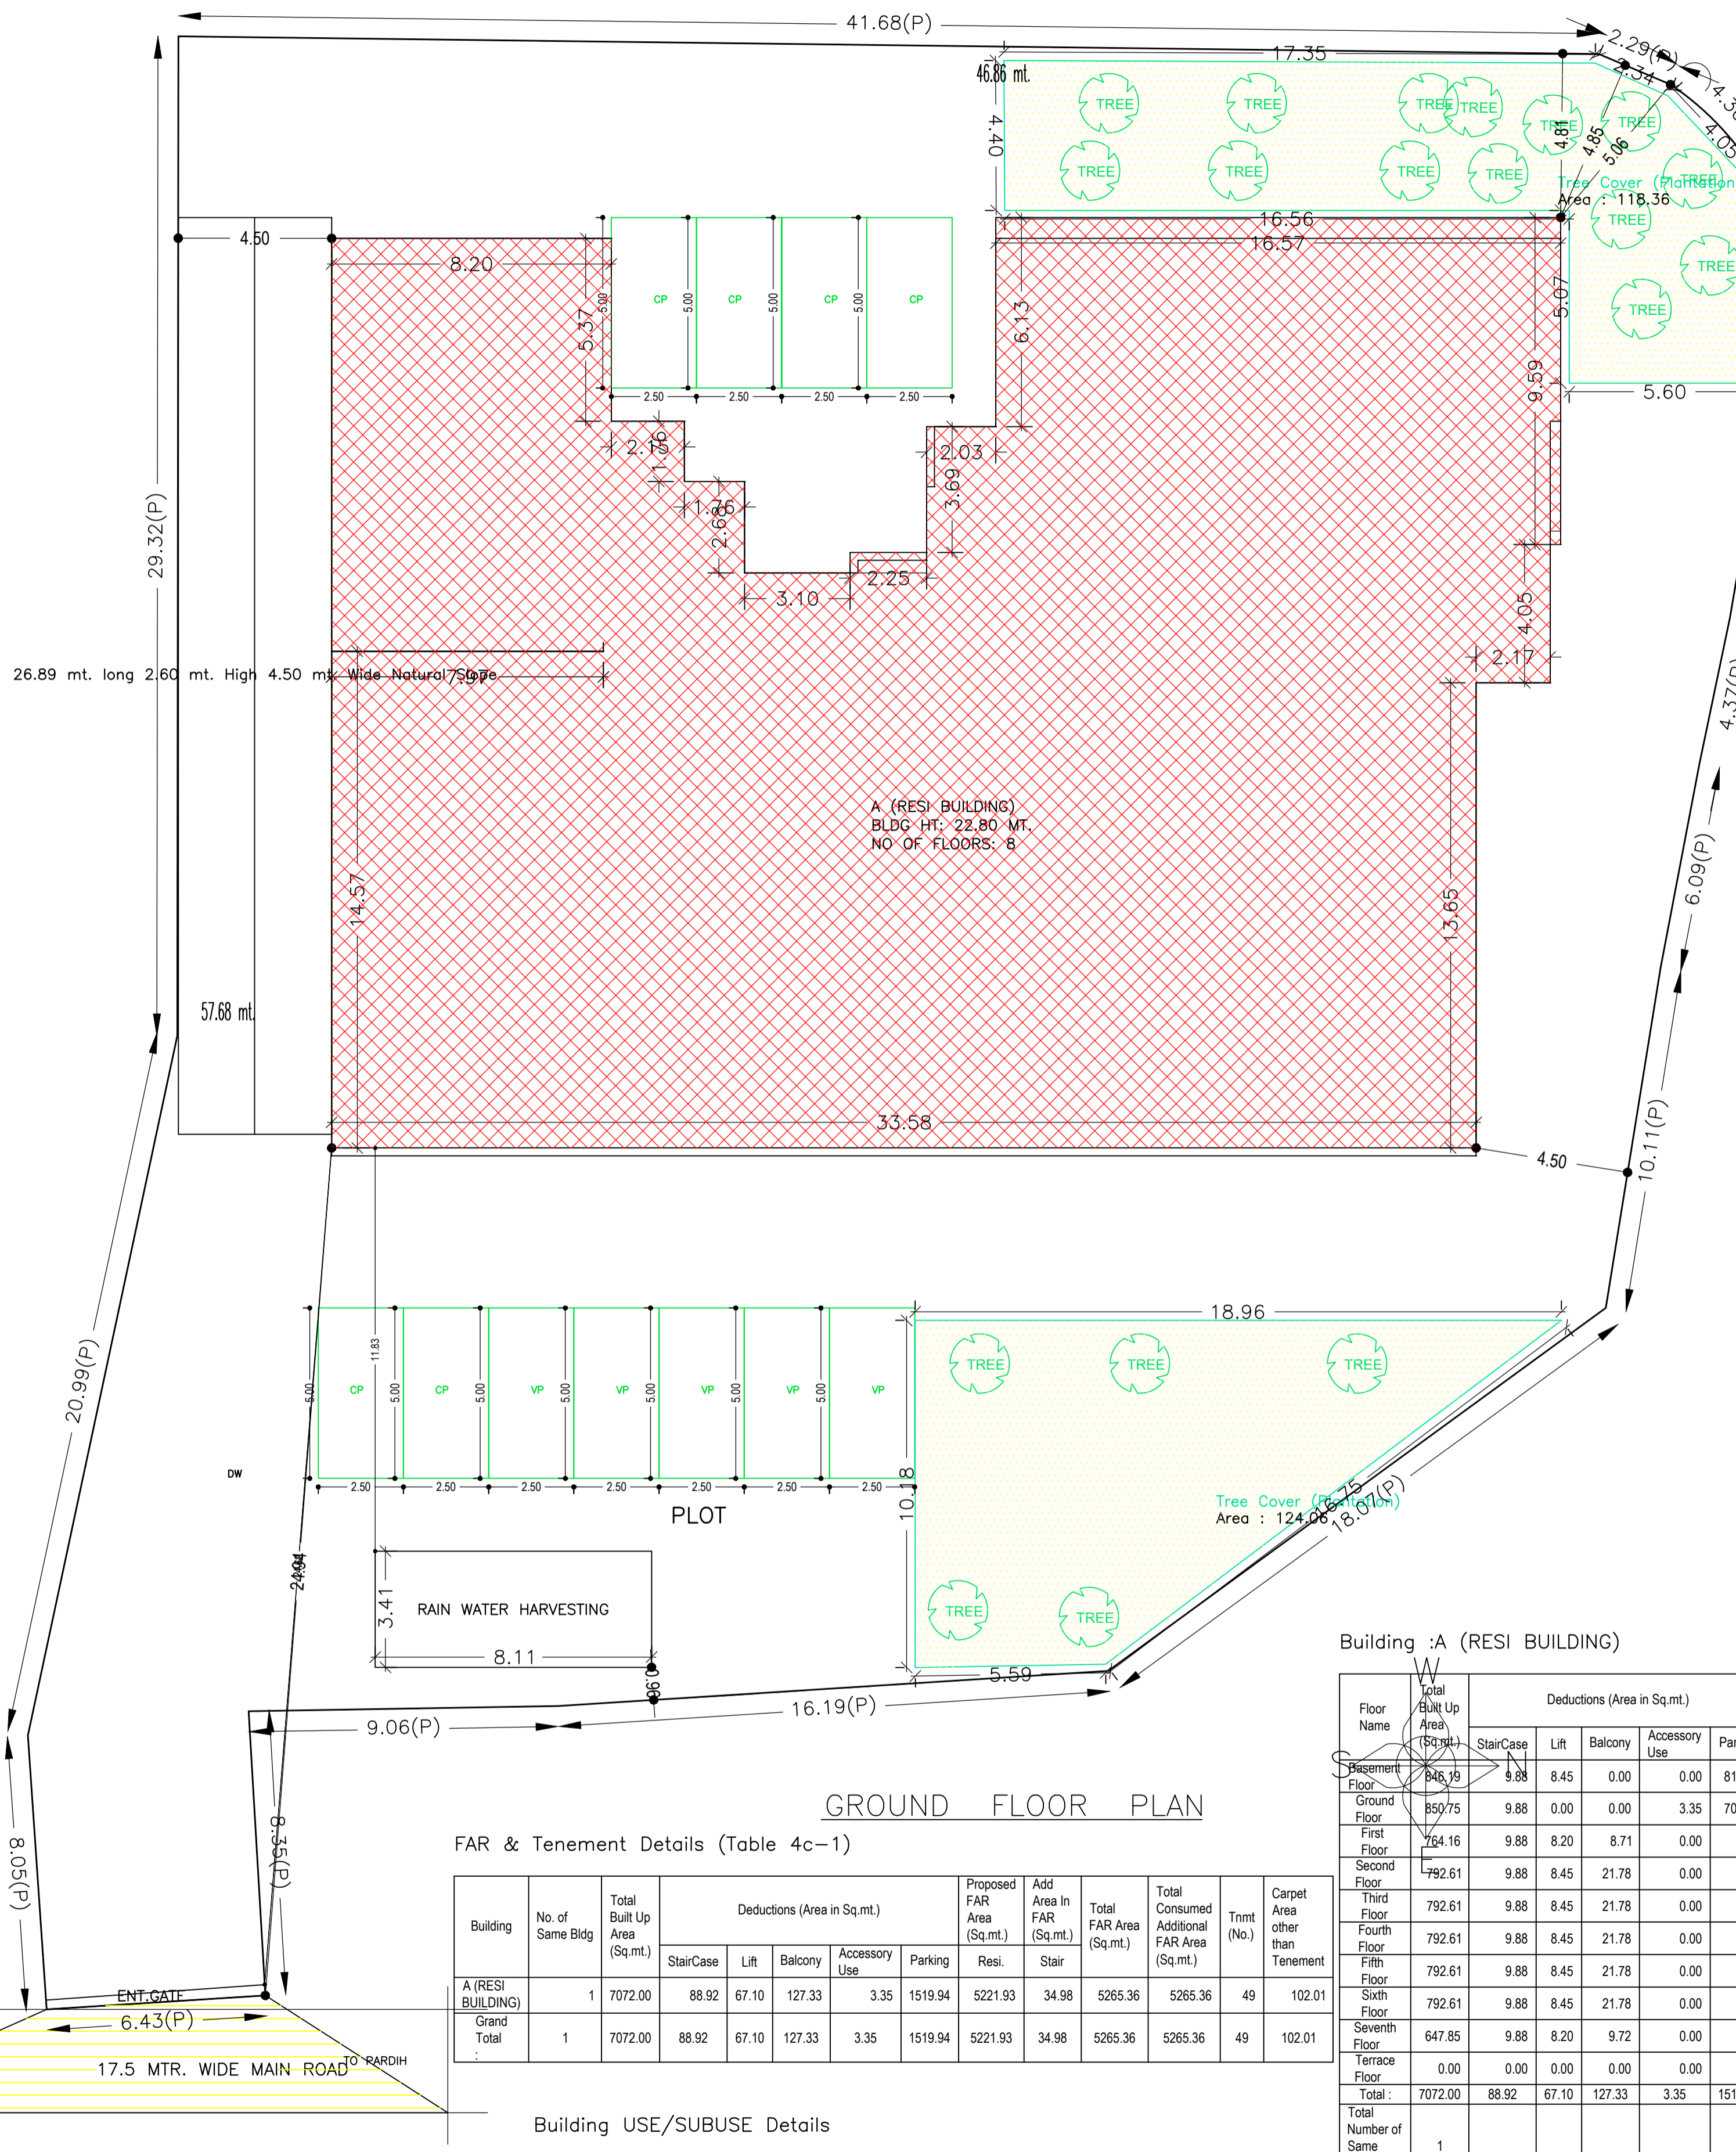

FAR & Tenement Details (Table 4c-1)

Table with 11 columns: Building, No. of Same Bldg, Total Built Up Area, Deductions (StairCase, Lift, Balcony, Accessory Use, Parking), Proposed FAR Area, Add Area in FAR, Total FAR Area, Total Consumed Additional FAR Area, Tnmt (No.), Carpet Area. Includes Grand Total for Building A.

Building USE/SUBUSE Details

Table with 4 columns: Building Name, Building Use, Building SubUse, Building Structure. Lists details for Building A.


Building :A (RESI BUILDING)

Table with 12 columns: Floor Name, Total Built Up Area (Proposed), Deductions (StairCase, Lift, Balcony, Accessory Use, Parking), Proposed FAR Area, Add Area in FAR, Total FAR Area, Total Consumed Additional FAR Area, Tnmt (No.), Carpet Area. Includes Grand Total for Building A.


SITE PLAN

Proposal Basic Information	
Proposal File No.	MNAC/BP/0059/WB/2016
Owner Name	BHARAT PROMOTERS AND DEVELOPERS
Khata No	303, 284, 444
Plot No	87, 82, 85, 86, 89
Village Name	Pardih
Use	Residential
SubUse	Residential Bldg/Apartment

TYPICAL - 2, 3, 4, 5& 6 FLOOR PLAN  
(Proposed)  
(SCALE 1:100)

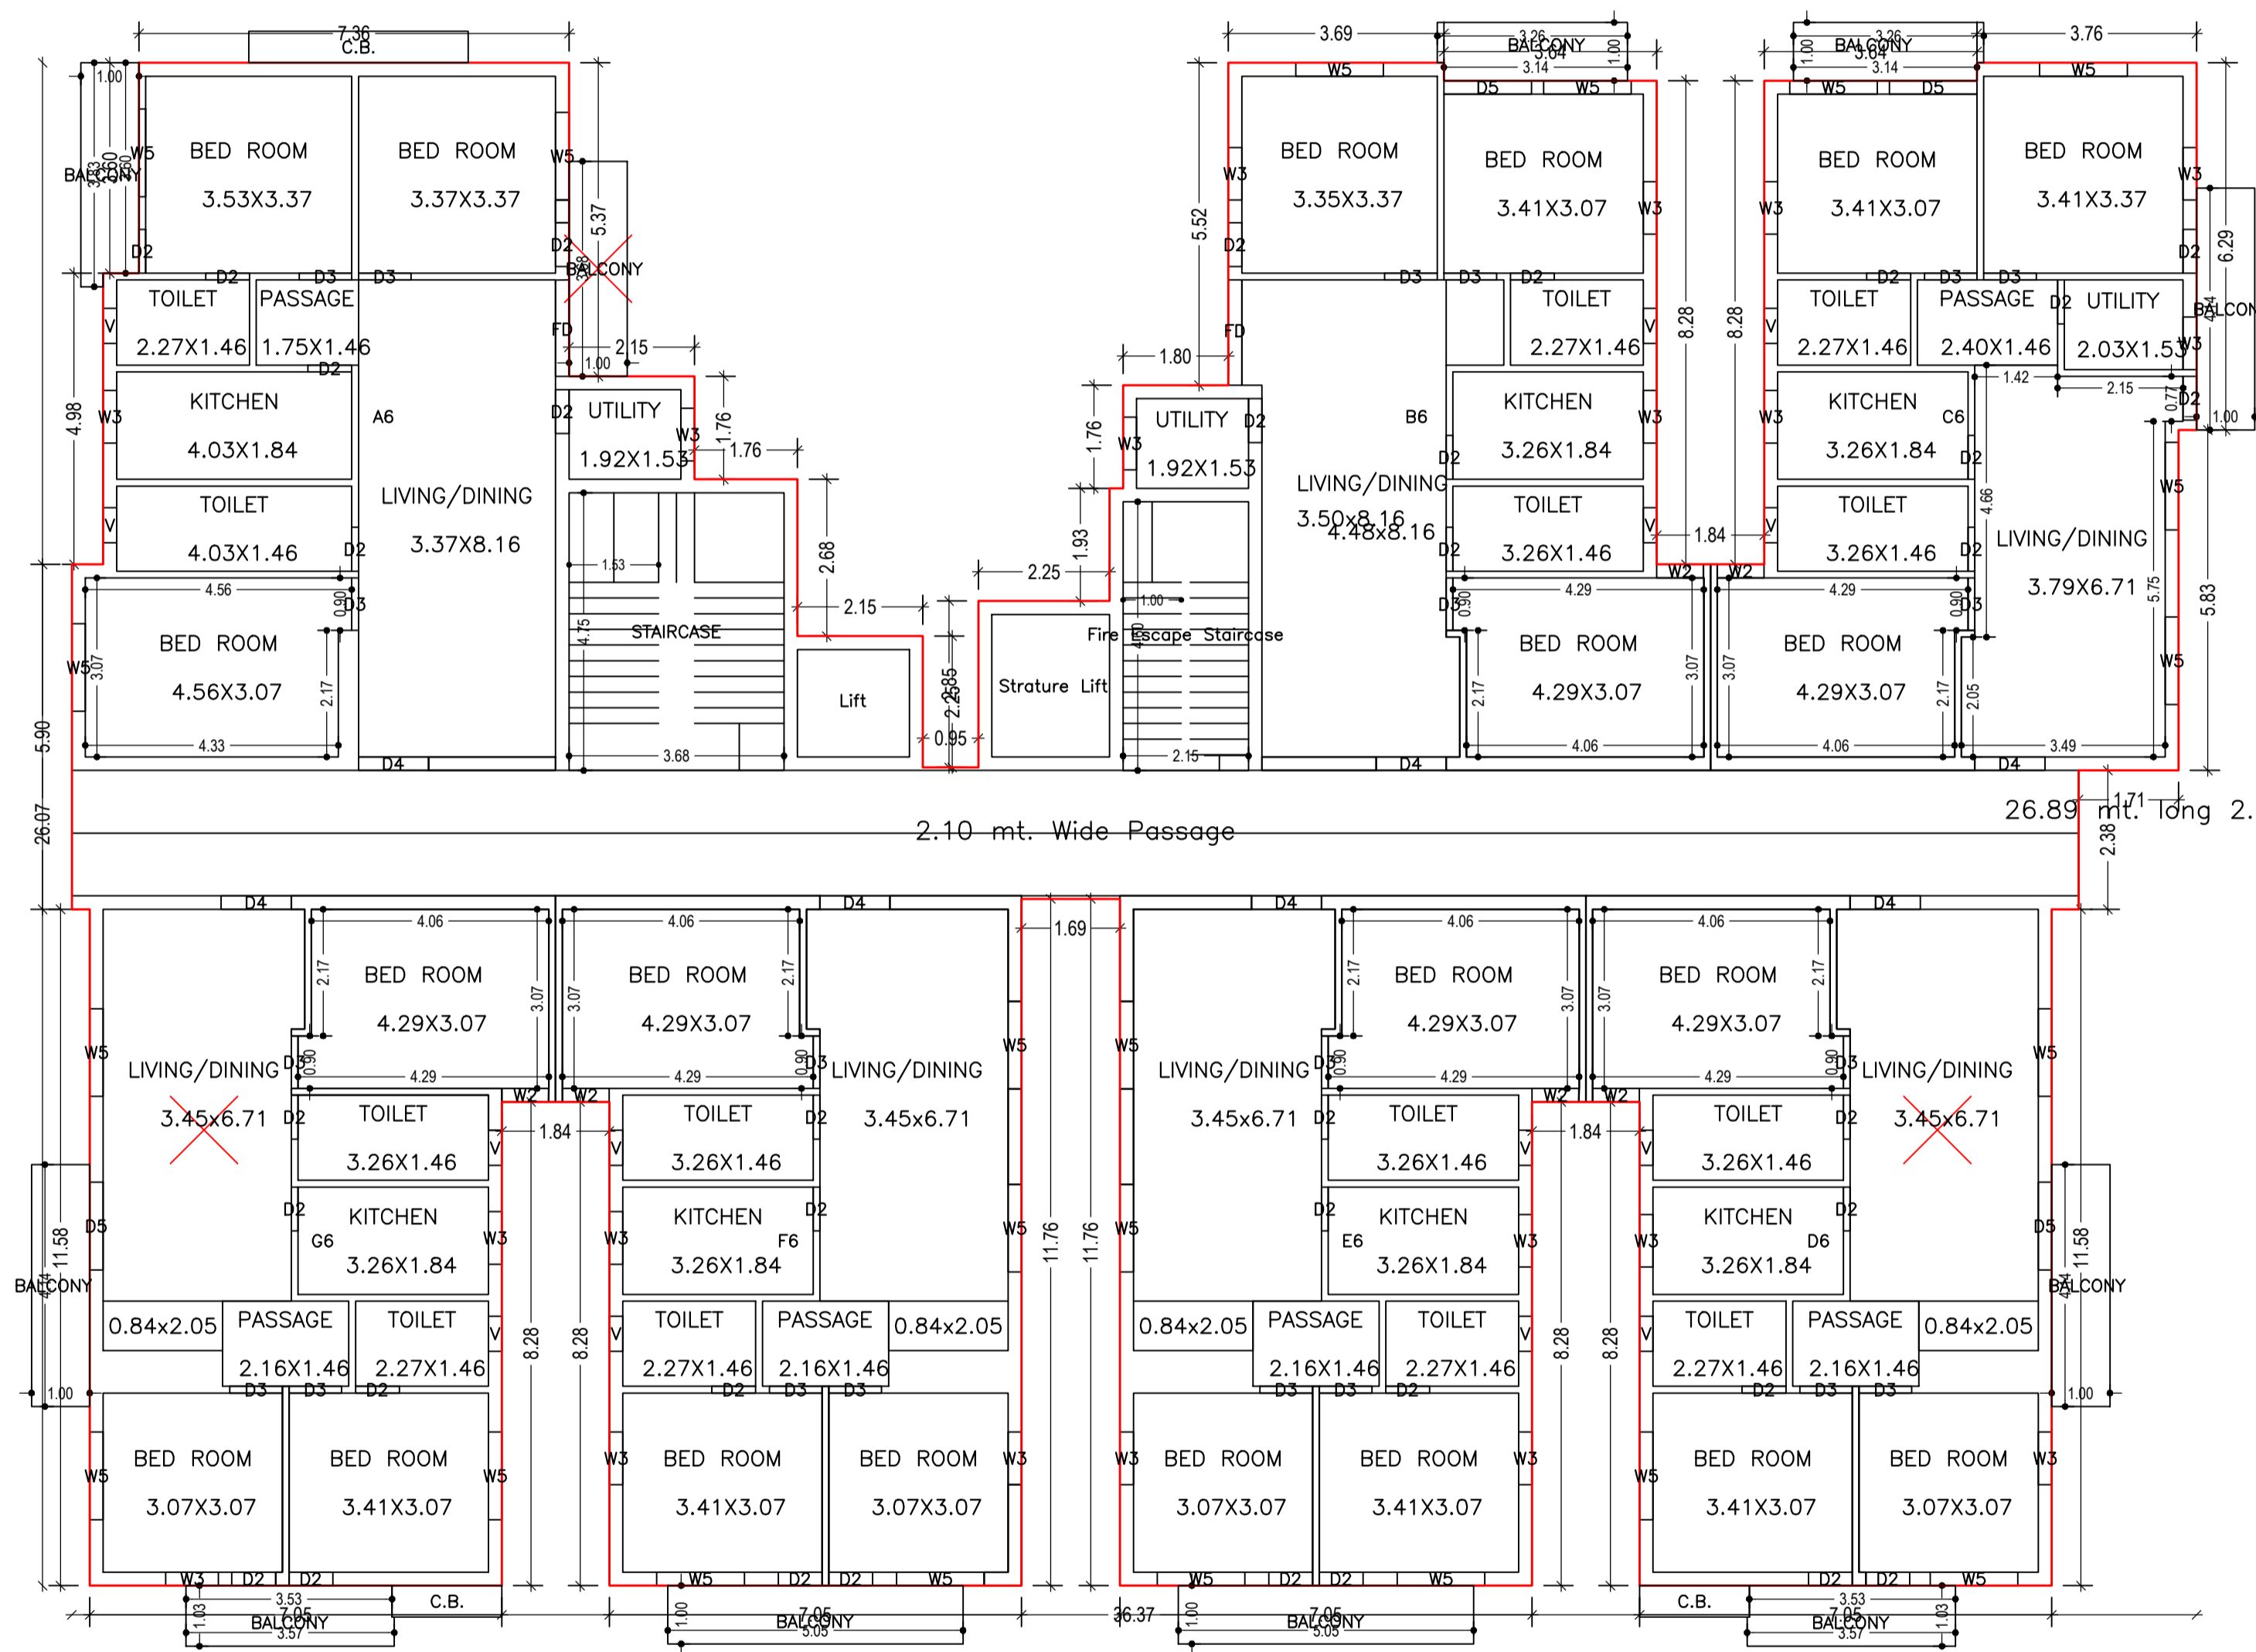



TYPICAL - 2, 3, 4, 5& 6 FLOOR PLAN  
(Proposed)  
(SCALE 1:100)

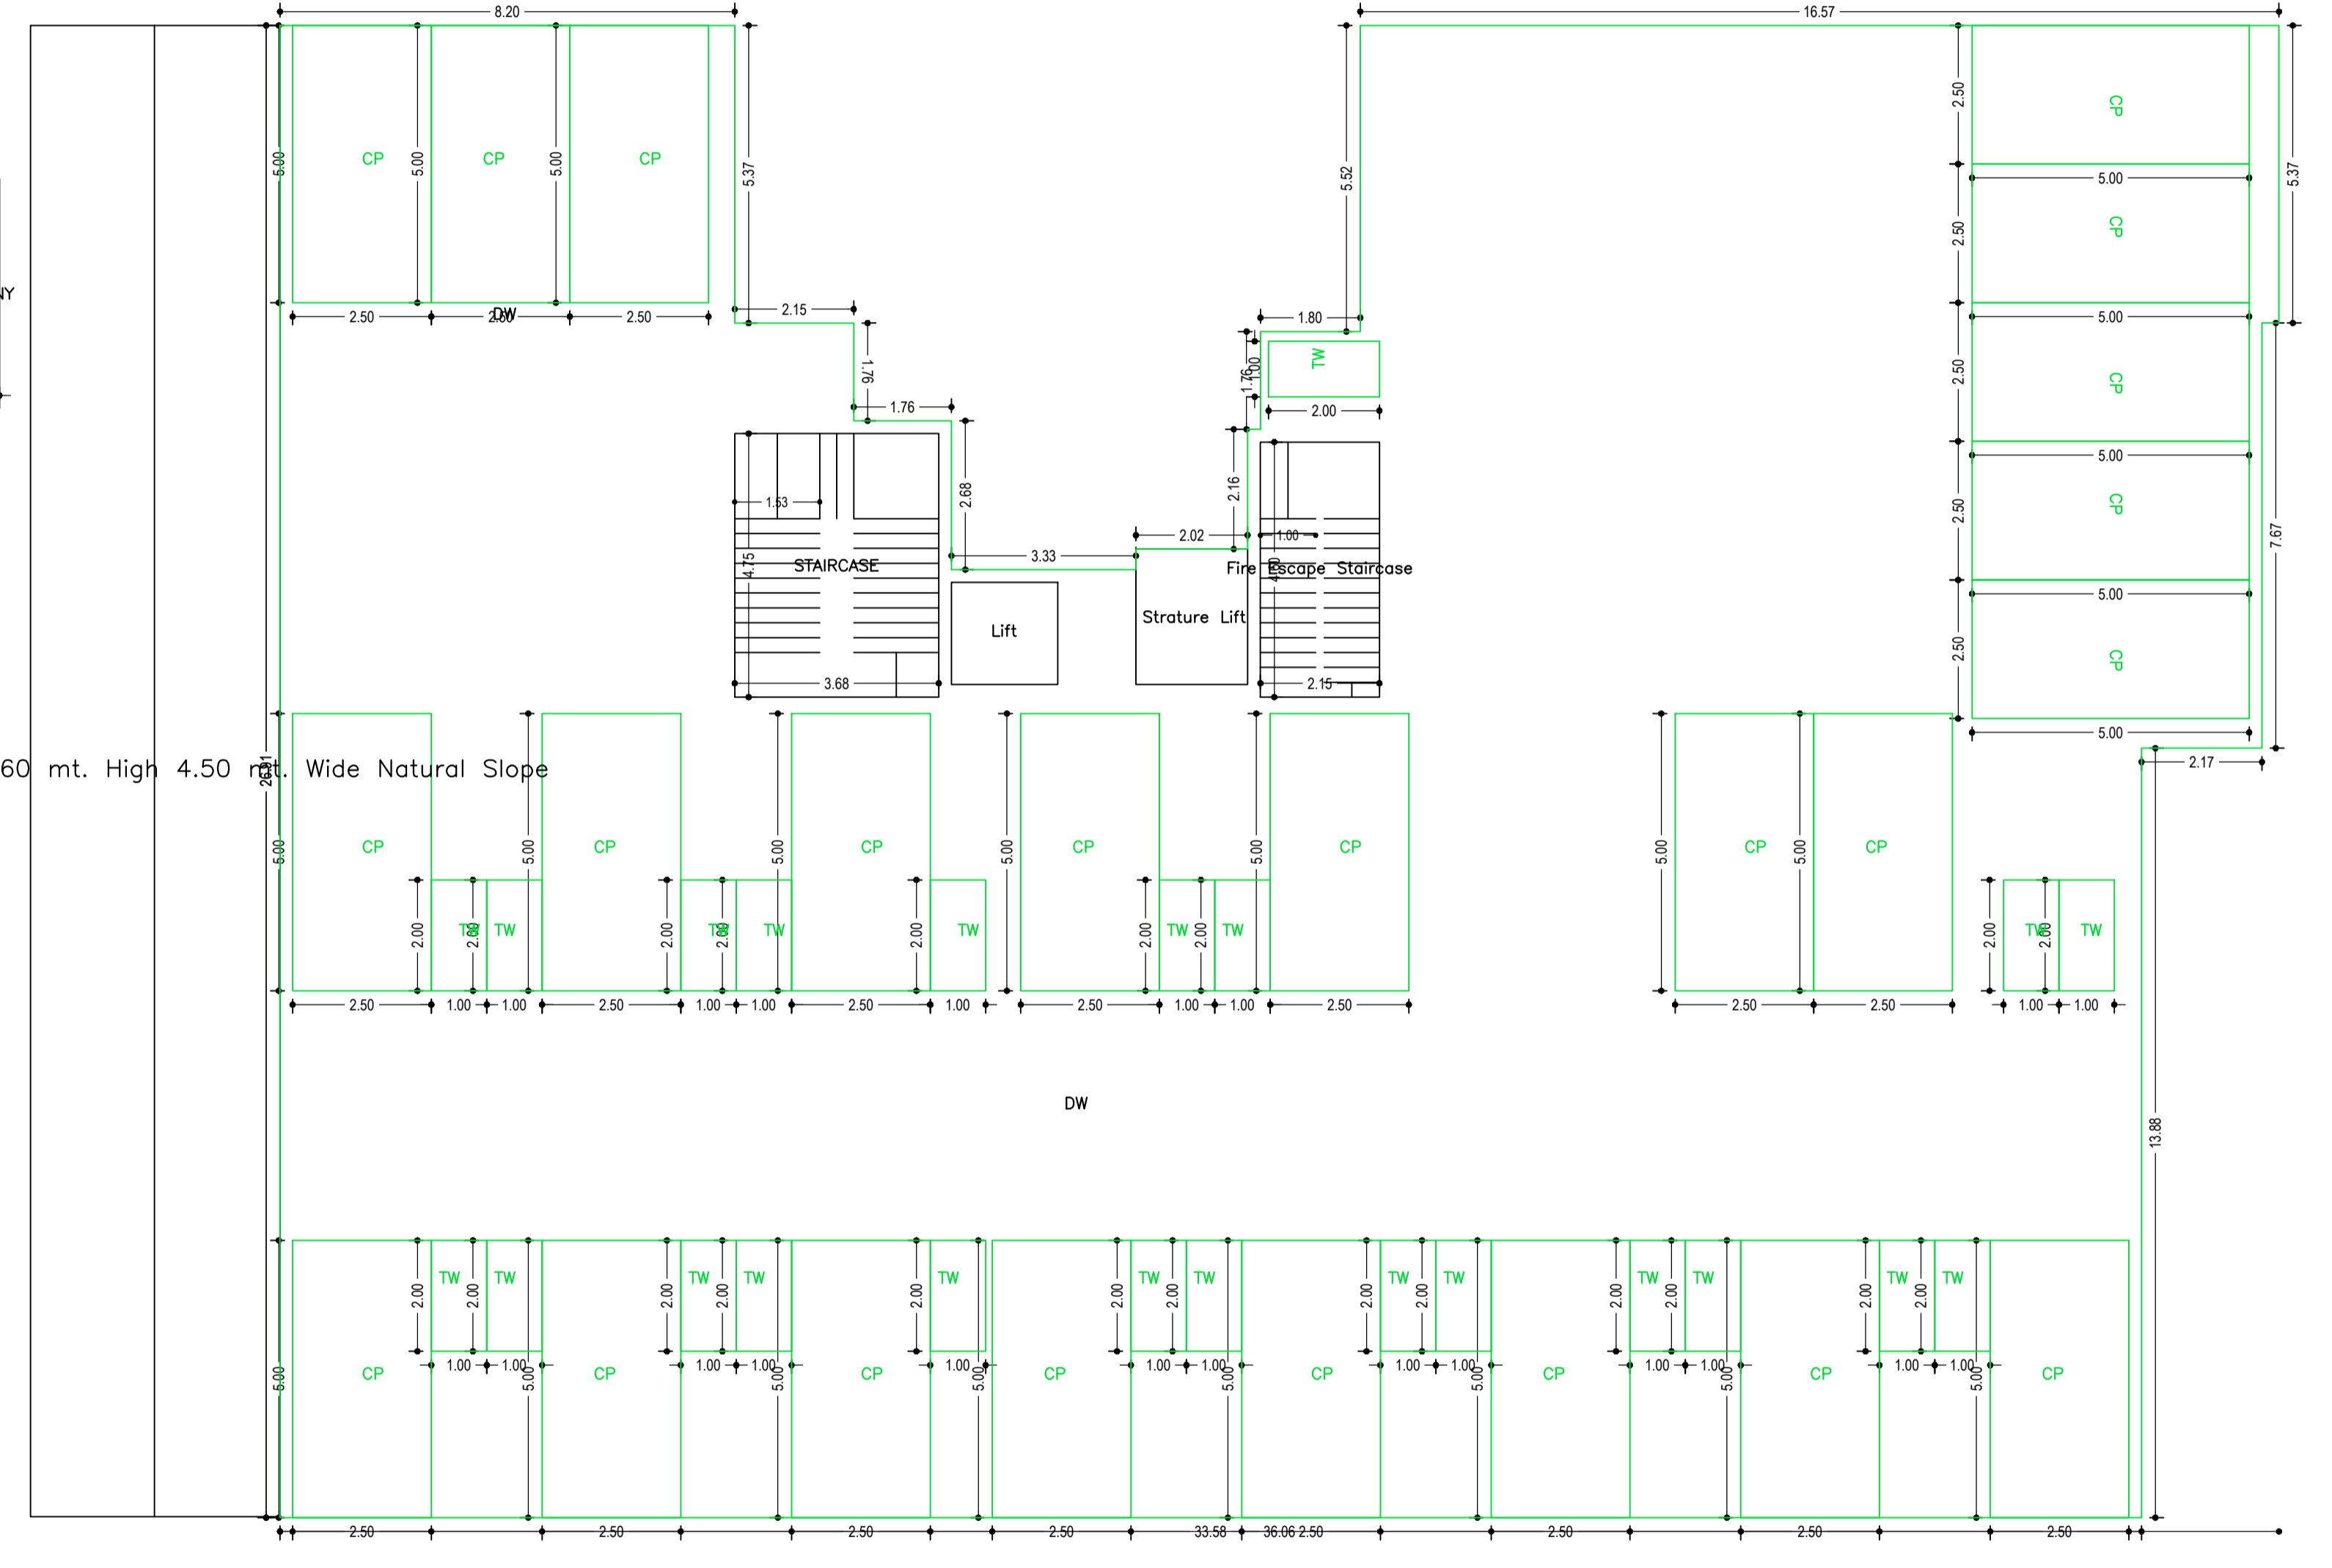

LTP NAME AND SIGNATURE	STRUCTURAL ENG'S NAME AND SIGNATURE	BUILDER NAME AND SIGNATURE	DIGITAL SIGNATURE
L K Suman MNAC/ENG/0008/2016			

Proposal Basic Information	
Proposal File No.	MNAC/BP/0059/WB/2018
Owner Name	BHARAT PROMOTERS AND DEVELOPERS
Khata No	303, 284, 444
Plot No	87, 82, 85, 86, 89
Village Name	Pardih
Use	Residential
SubUse	Residential Bldg/Apartment


TERRACE FLOOR PLAN  
(SCALE 1:100)

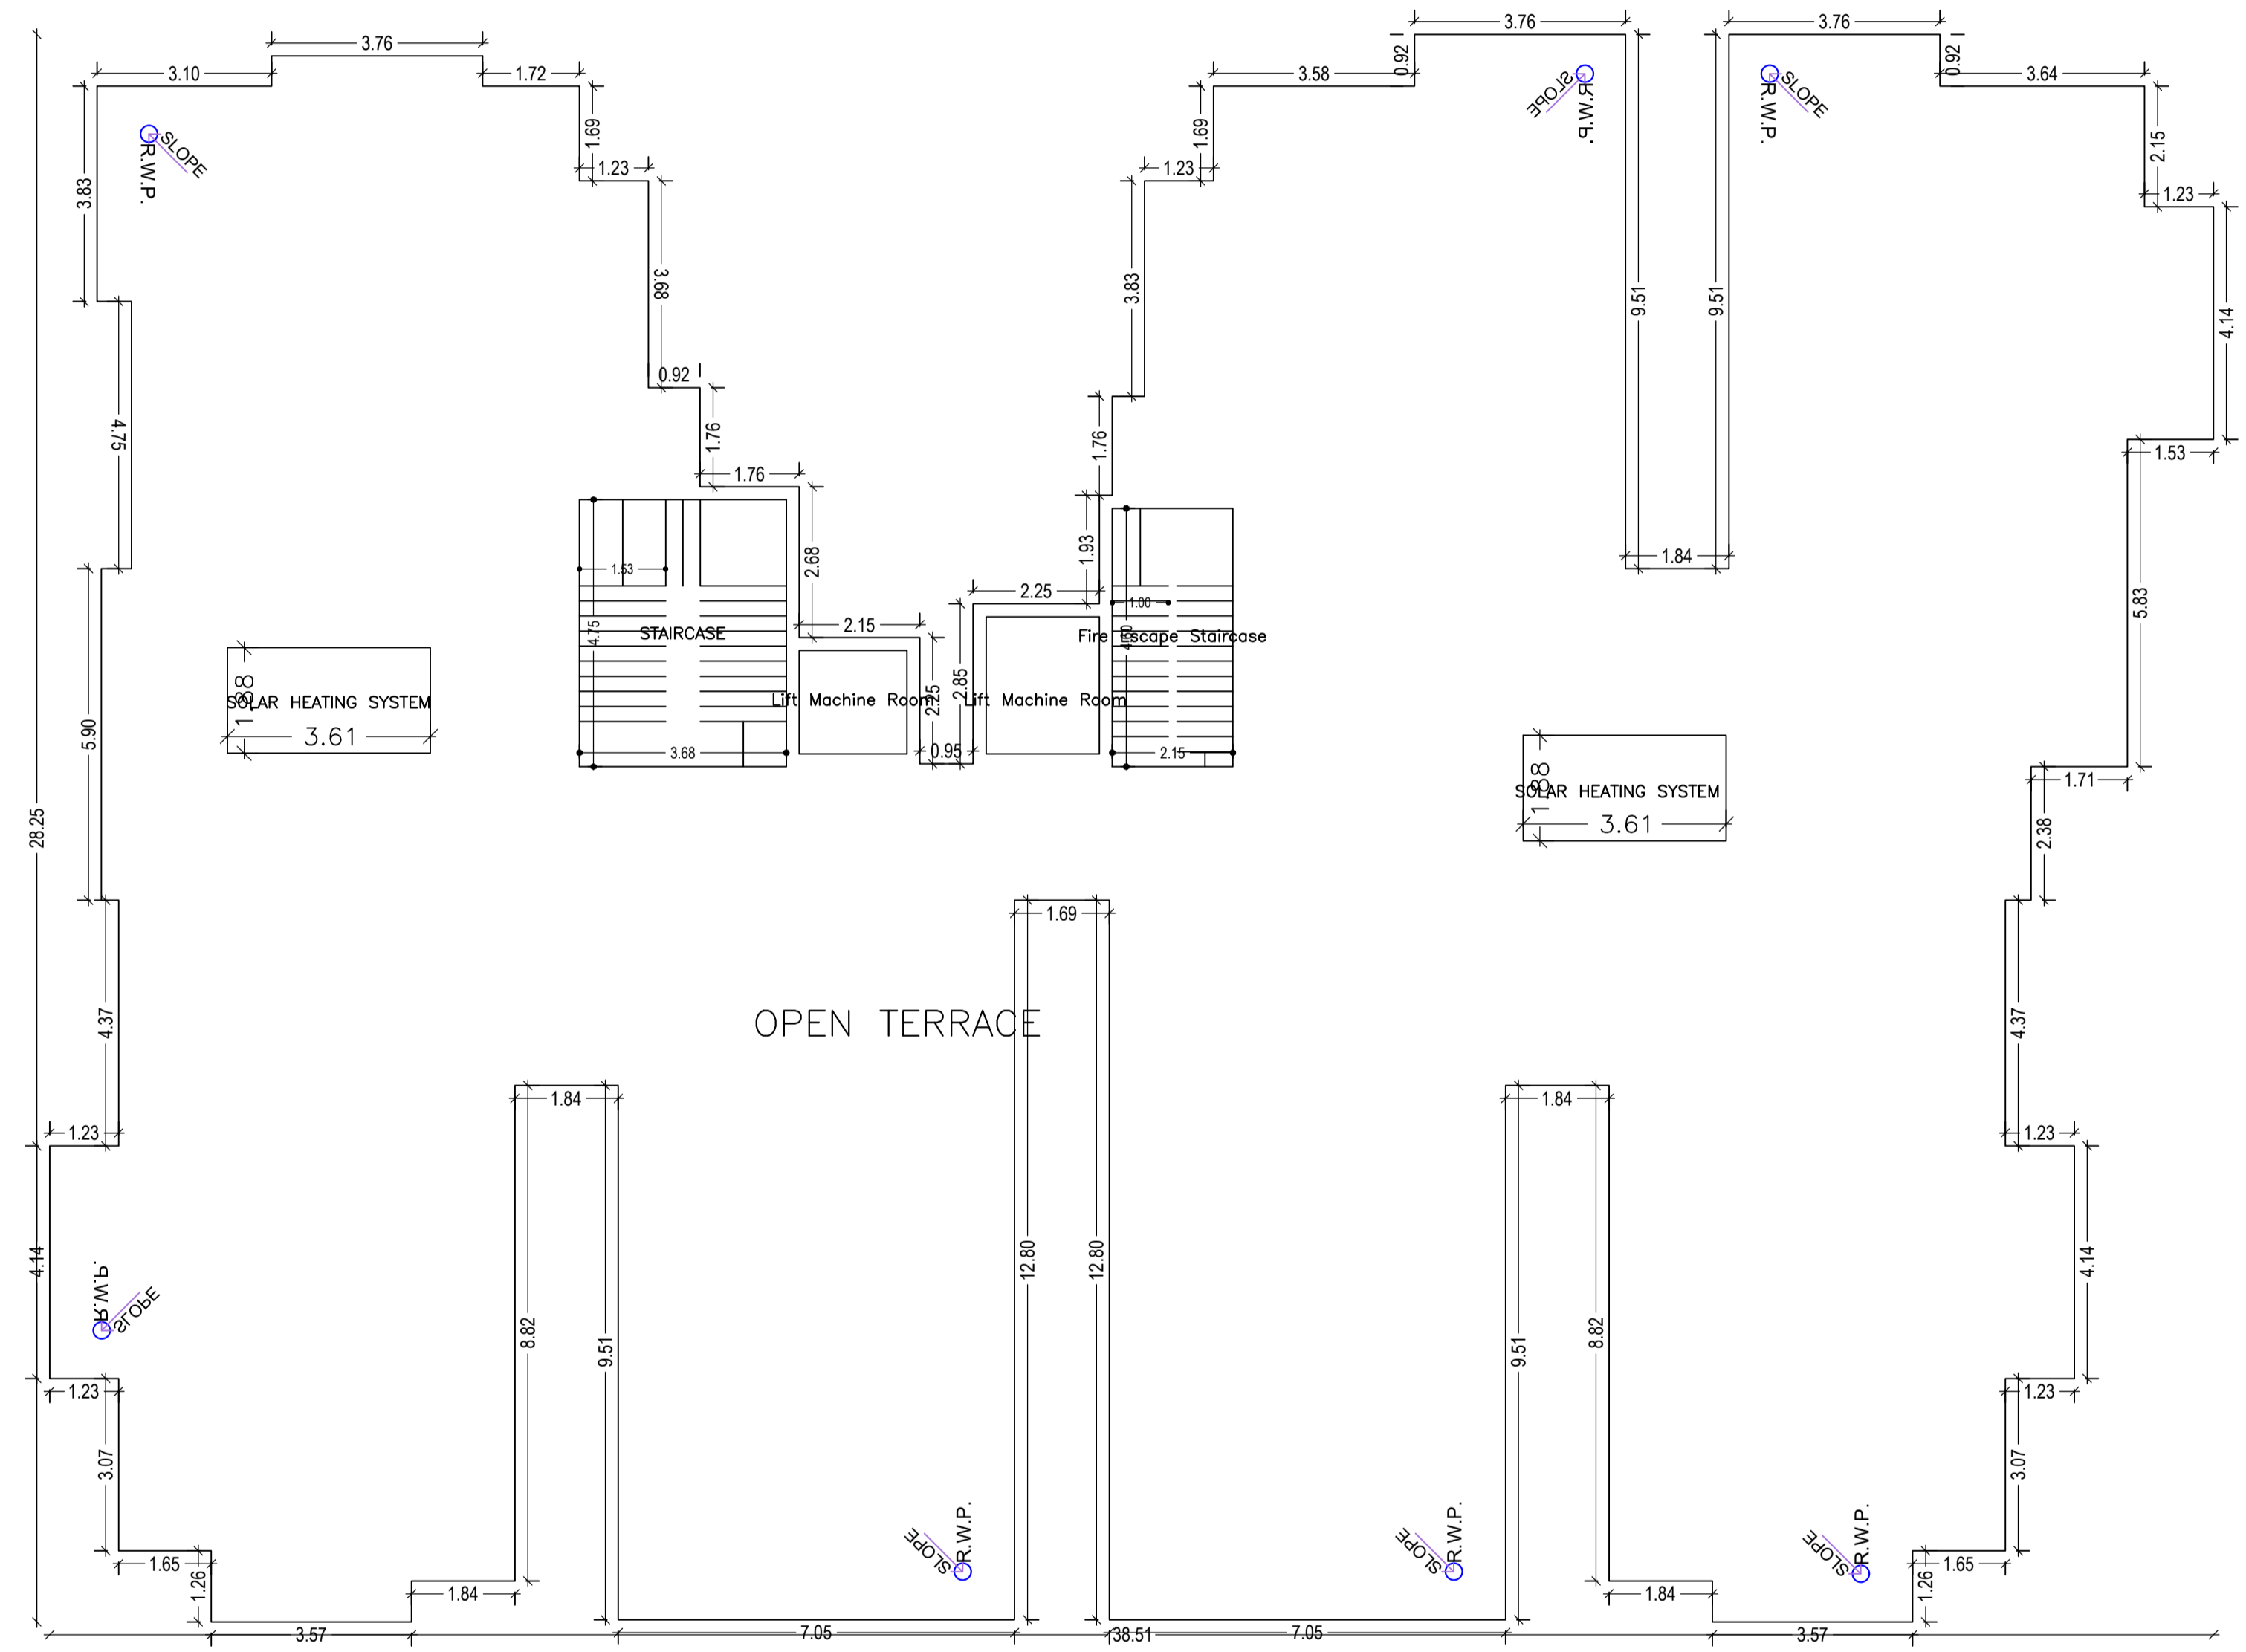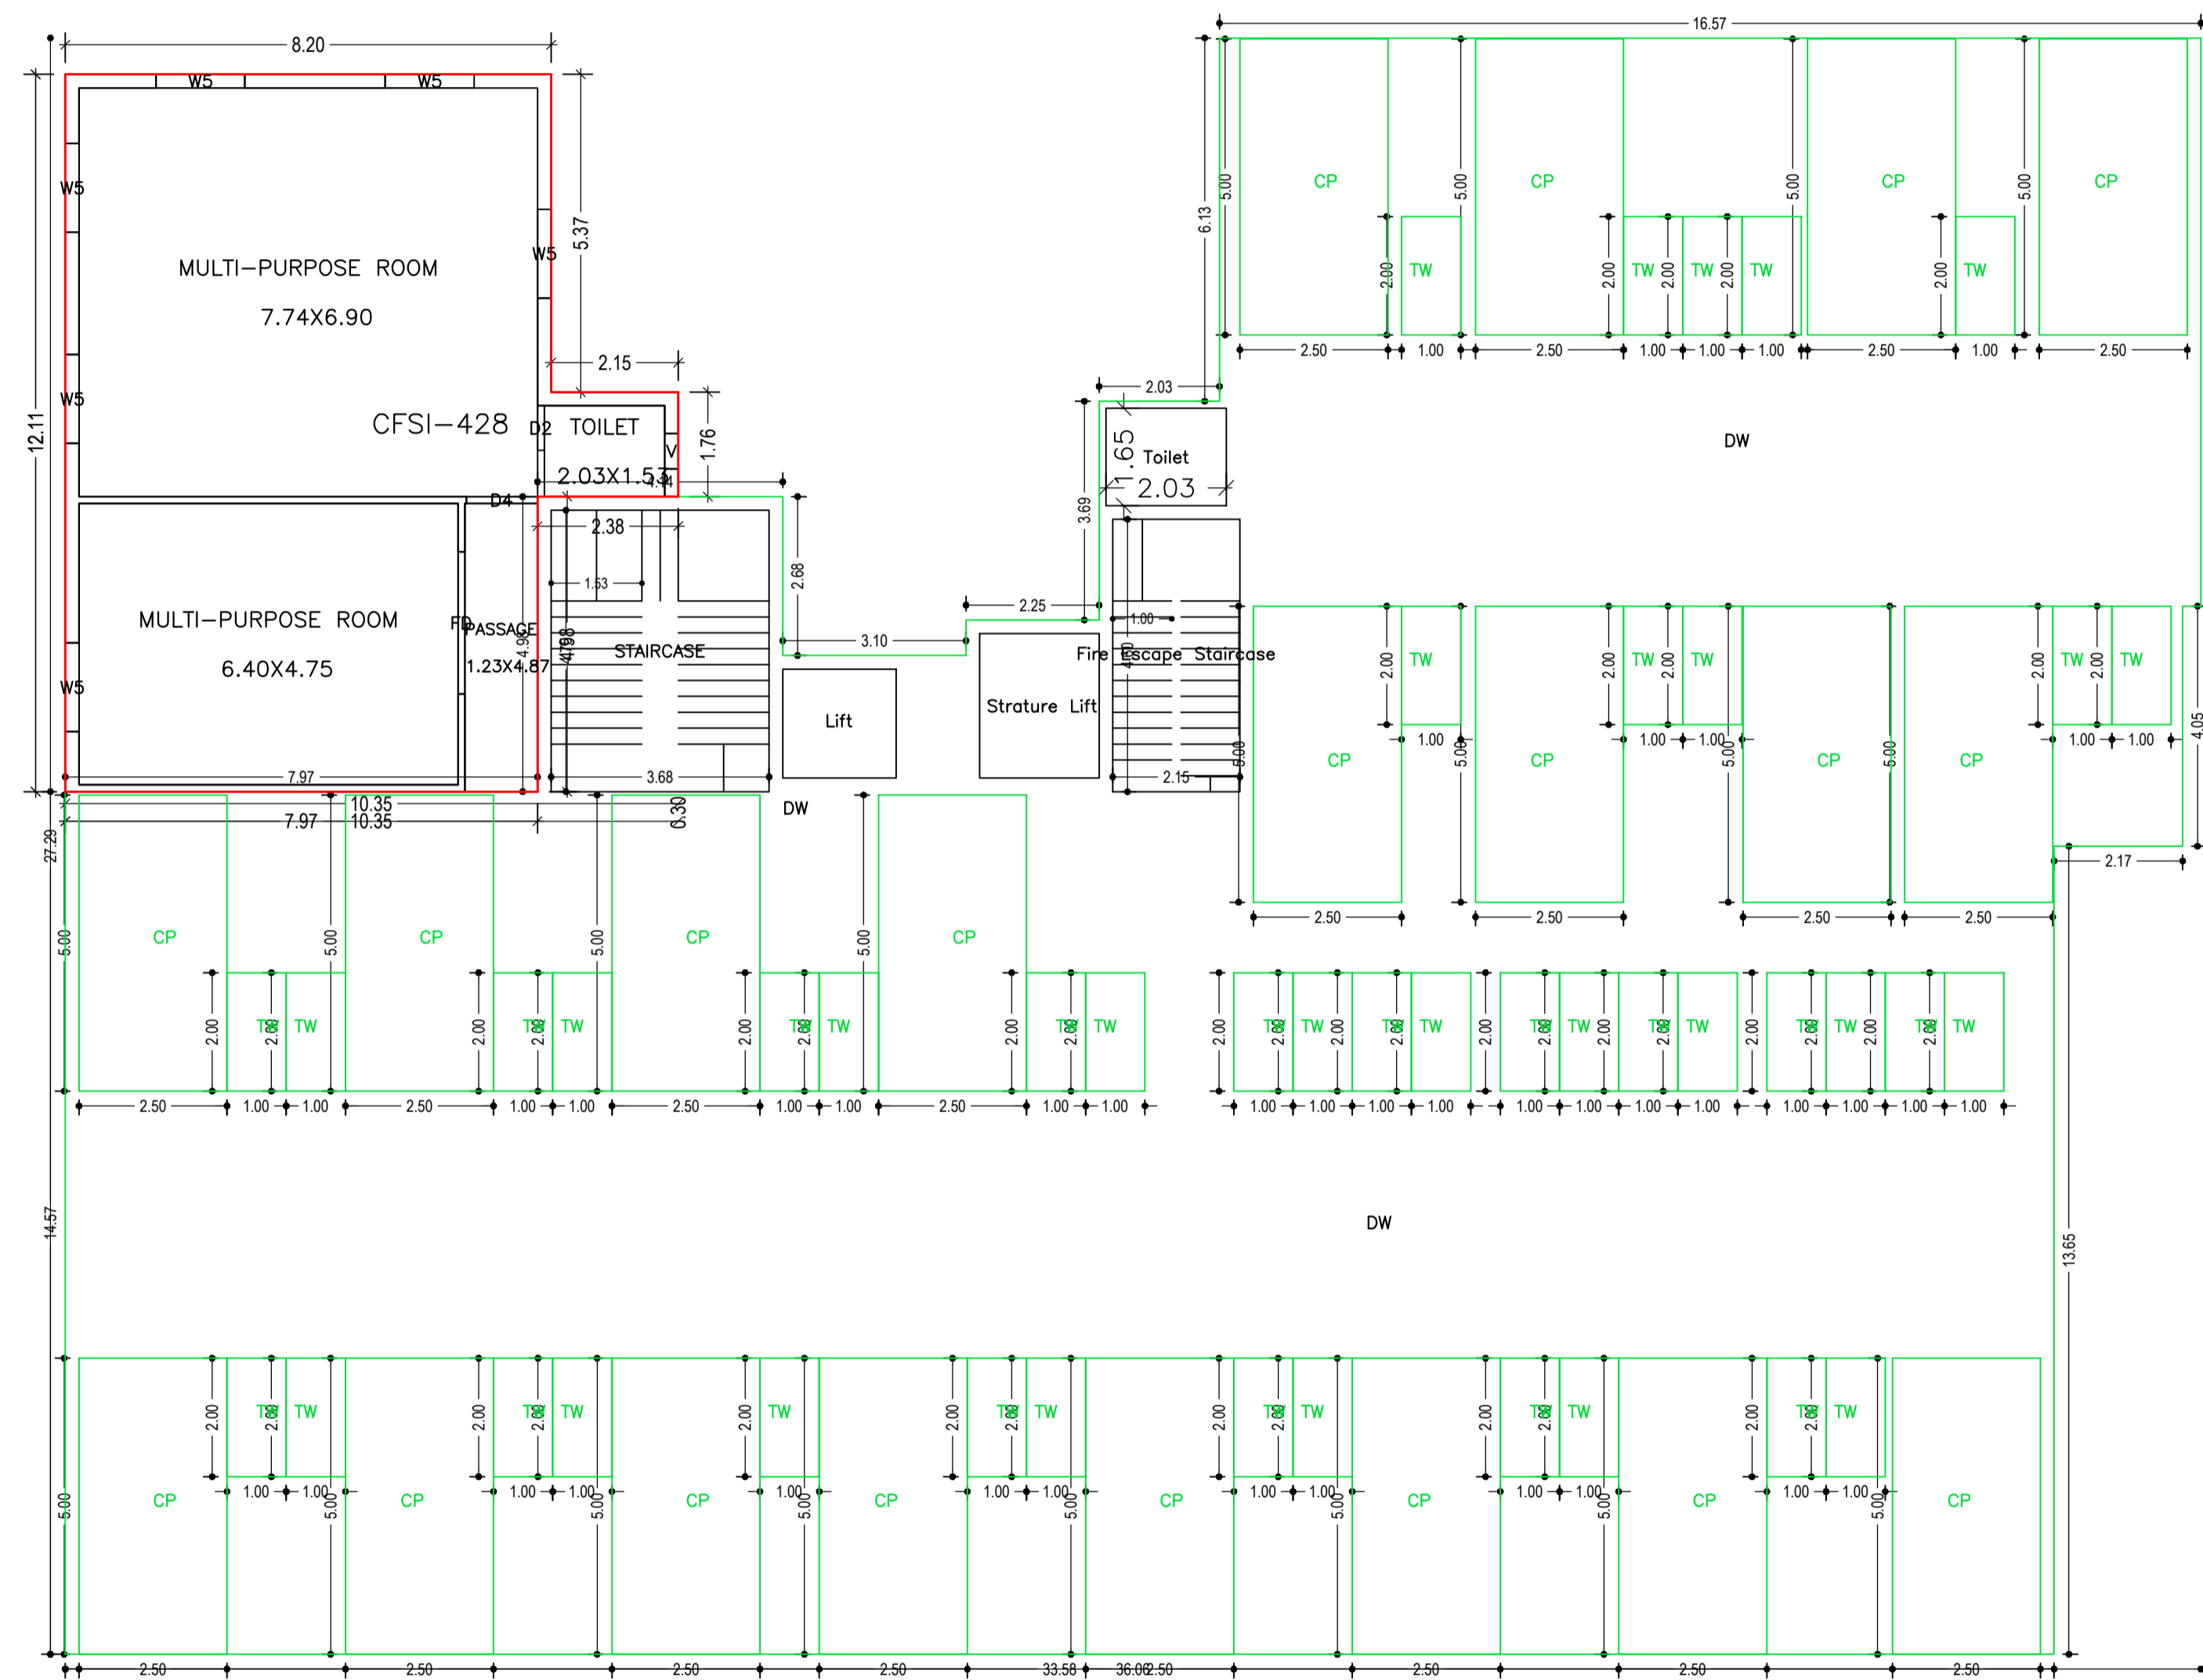


TERRACE FLOOR PLAN  
(SCALE 1:100)

LTP NAME AND SIGNATURE	STRUCTURAL ENG'S NAME AND SIGNATURE	BUILDER NAME AND SIGNATURE	DIGITAL SIGNATURE
L K Suman MNAC/ENG/0008/2016			

Proposal Basic Information	
Proposal File No.	MNAC/BP/0059/WB/2023
Owner Name	BHARAT PROMOTERS AND DEVELOPERS
Khata No	303, 284, 444
Plot No	87, 82, 85, 86, 89
Village Name	Pardih
Use	Residential
SubUse	Residential Bldg/Apartment

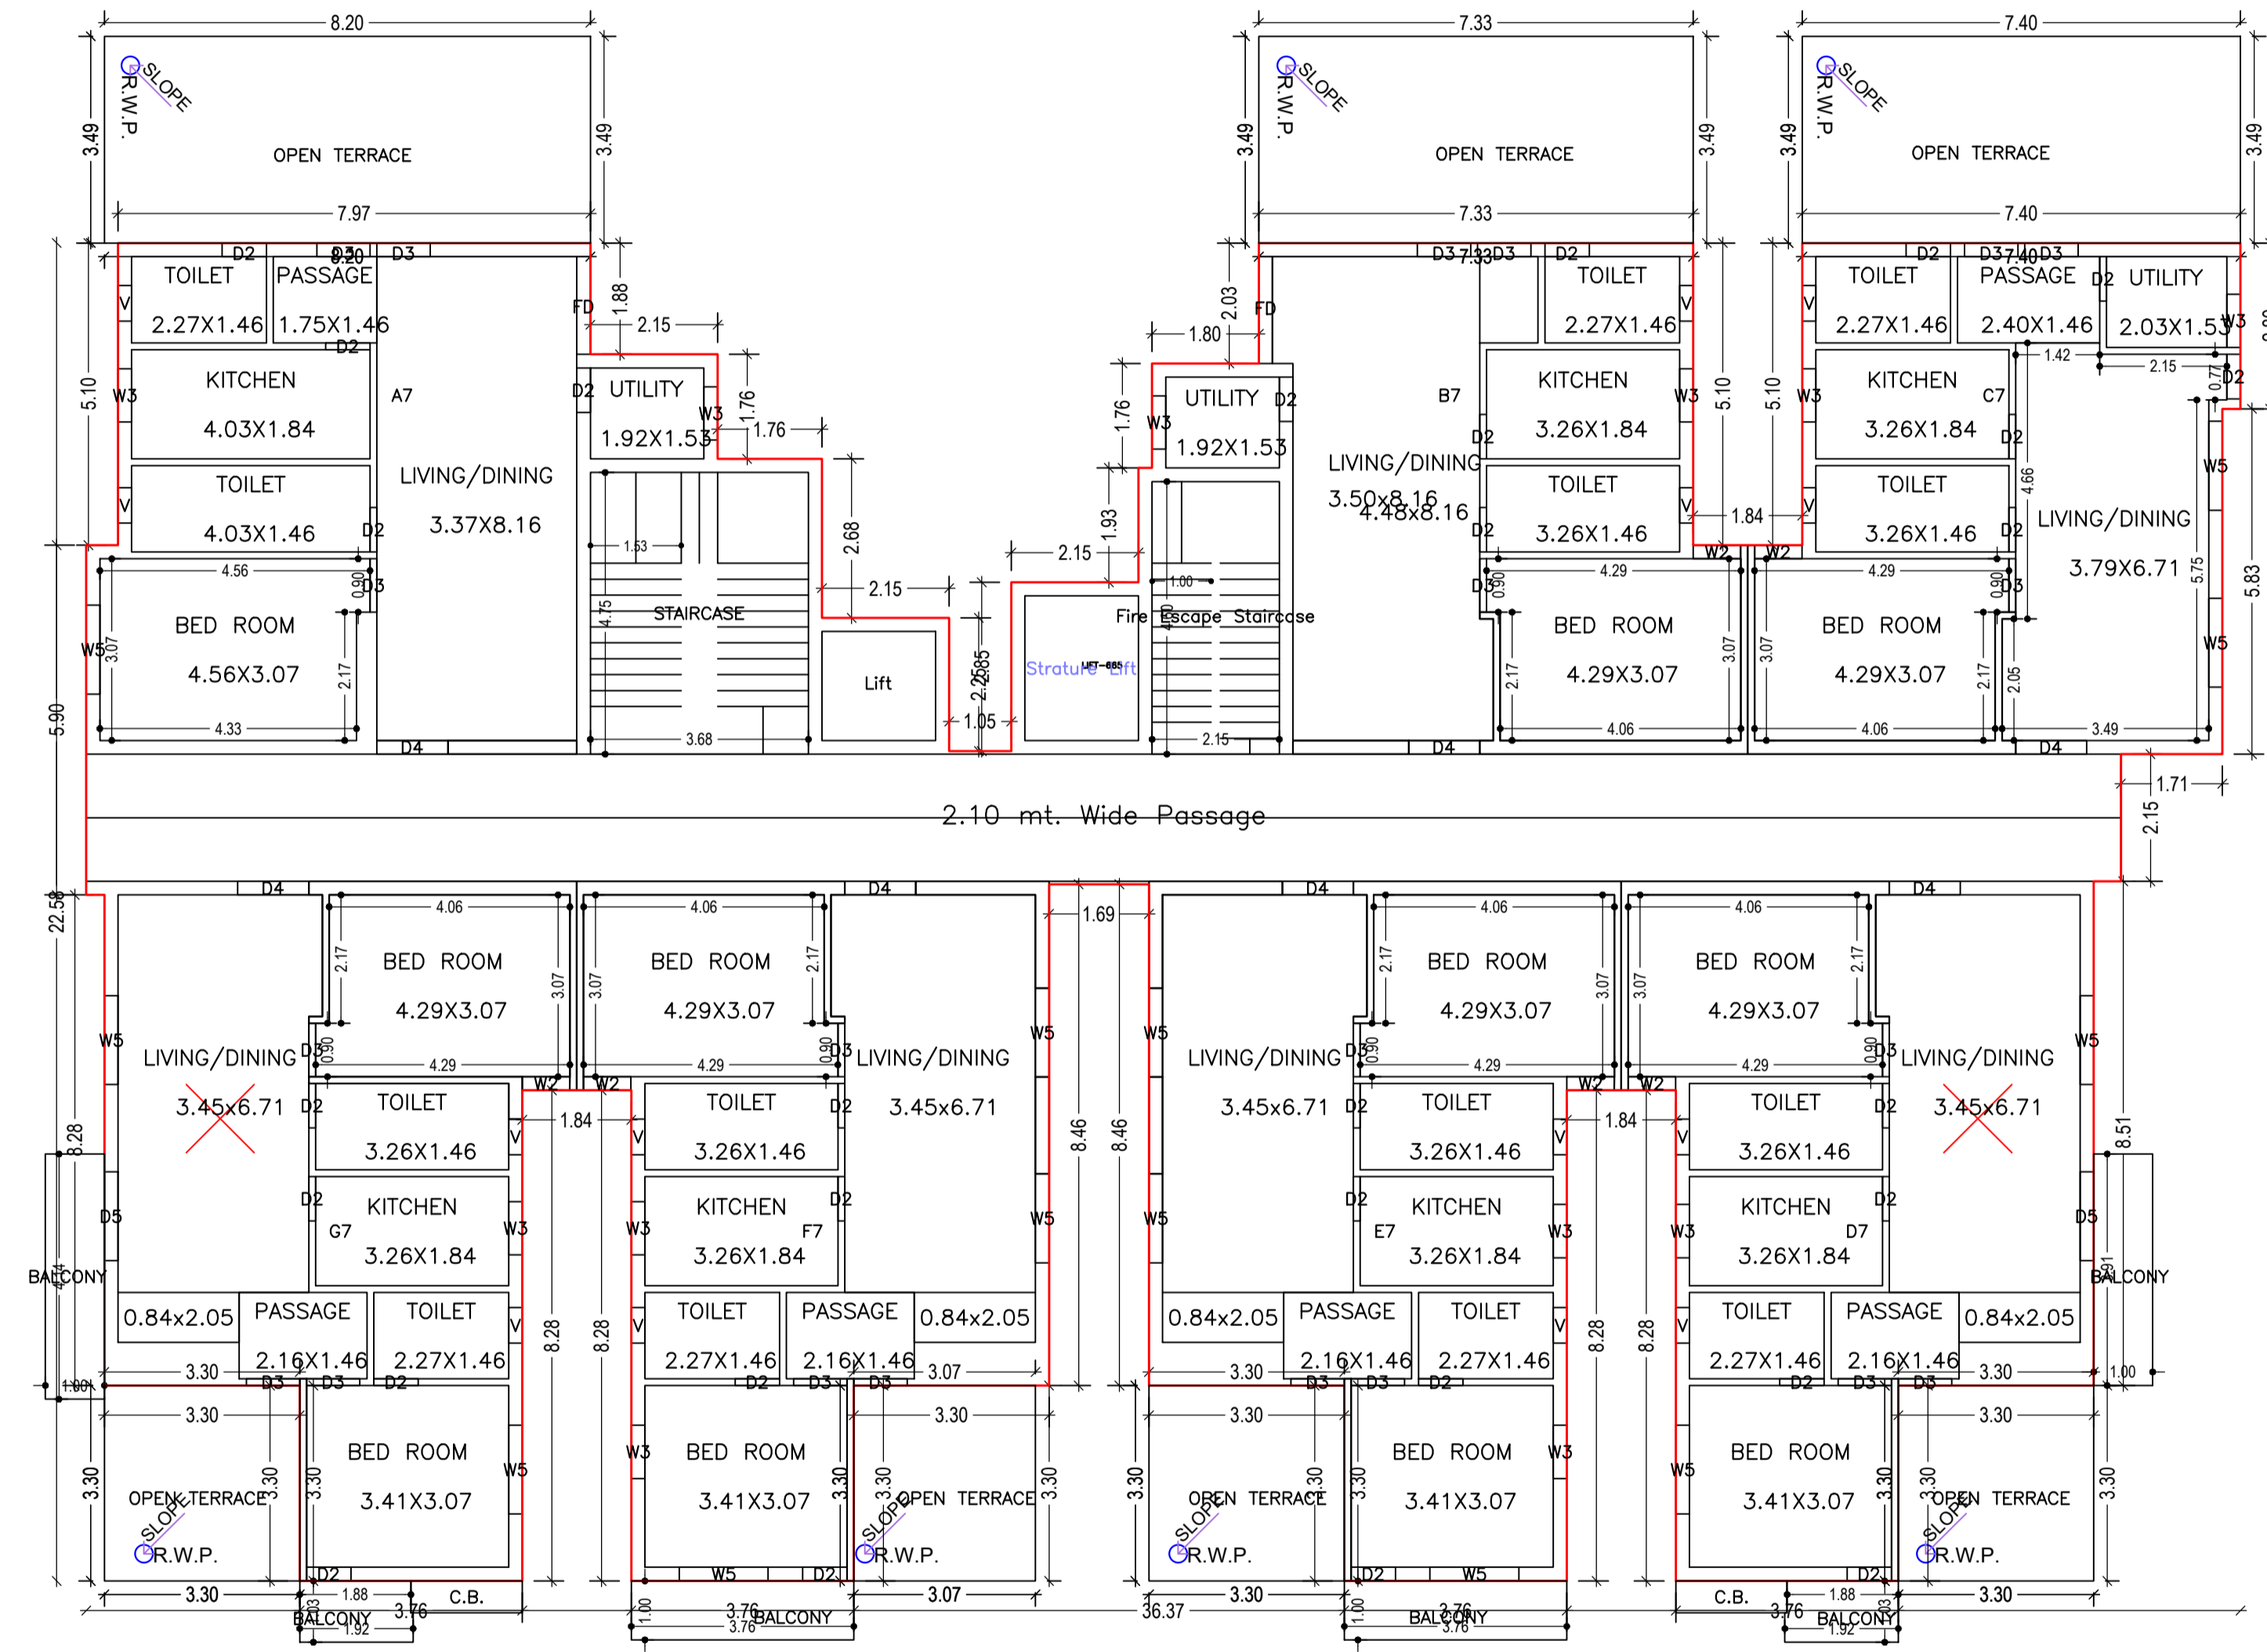


SEVENTH FLOOR PLAN  
(Proposed)  
(SCALE 1:100)

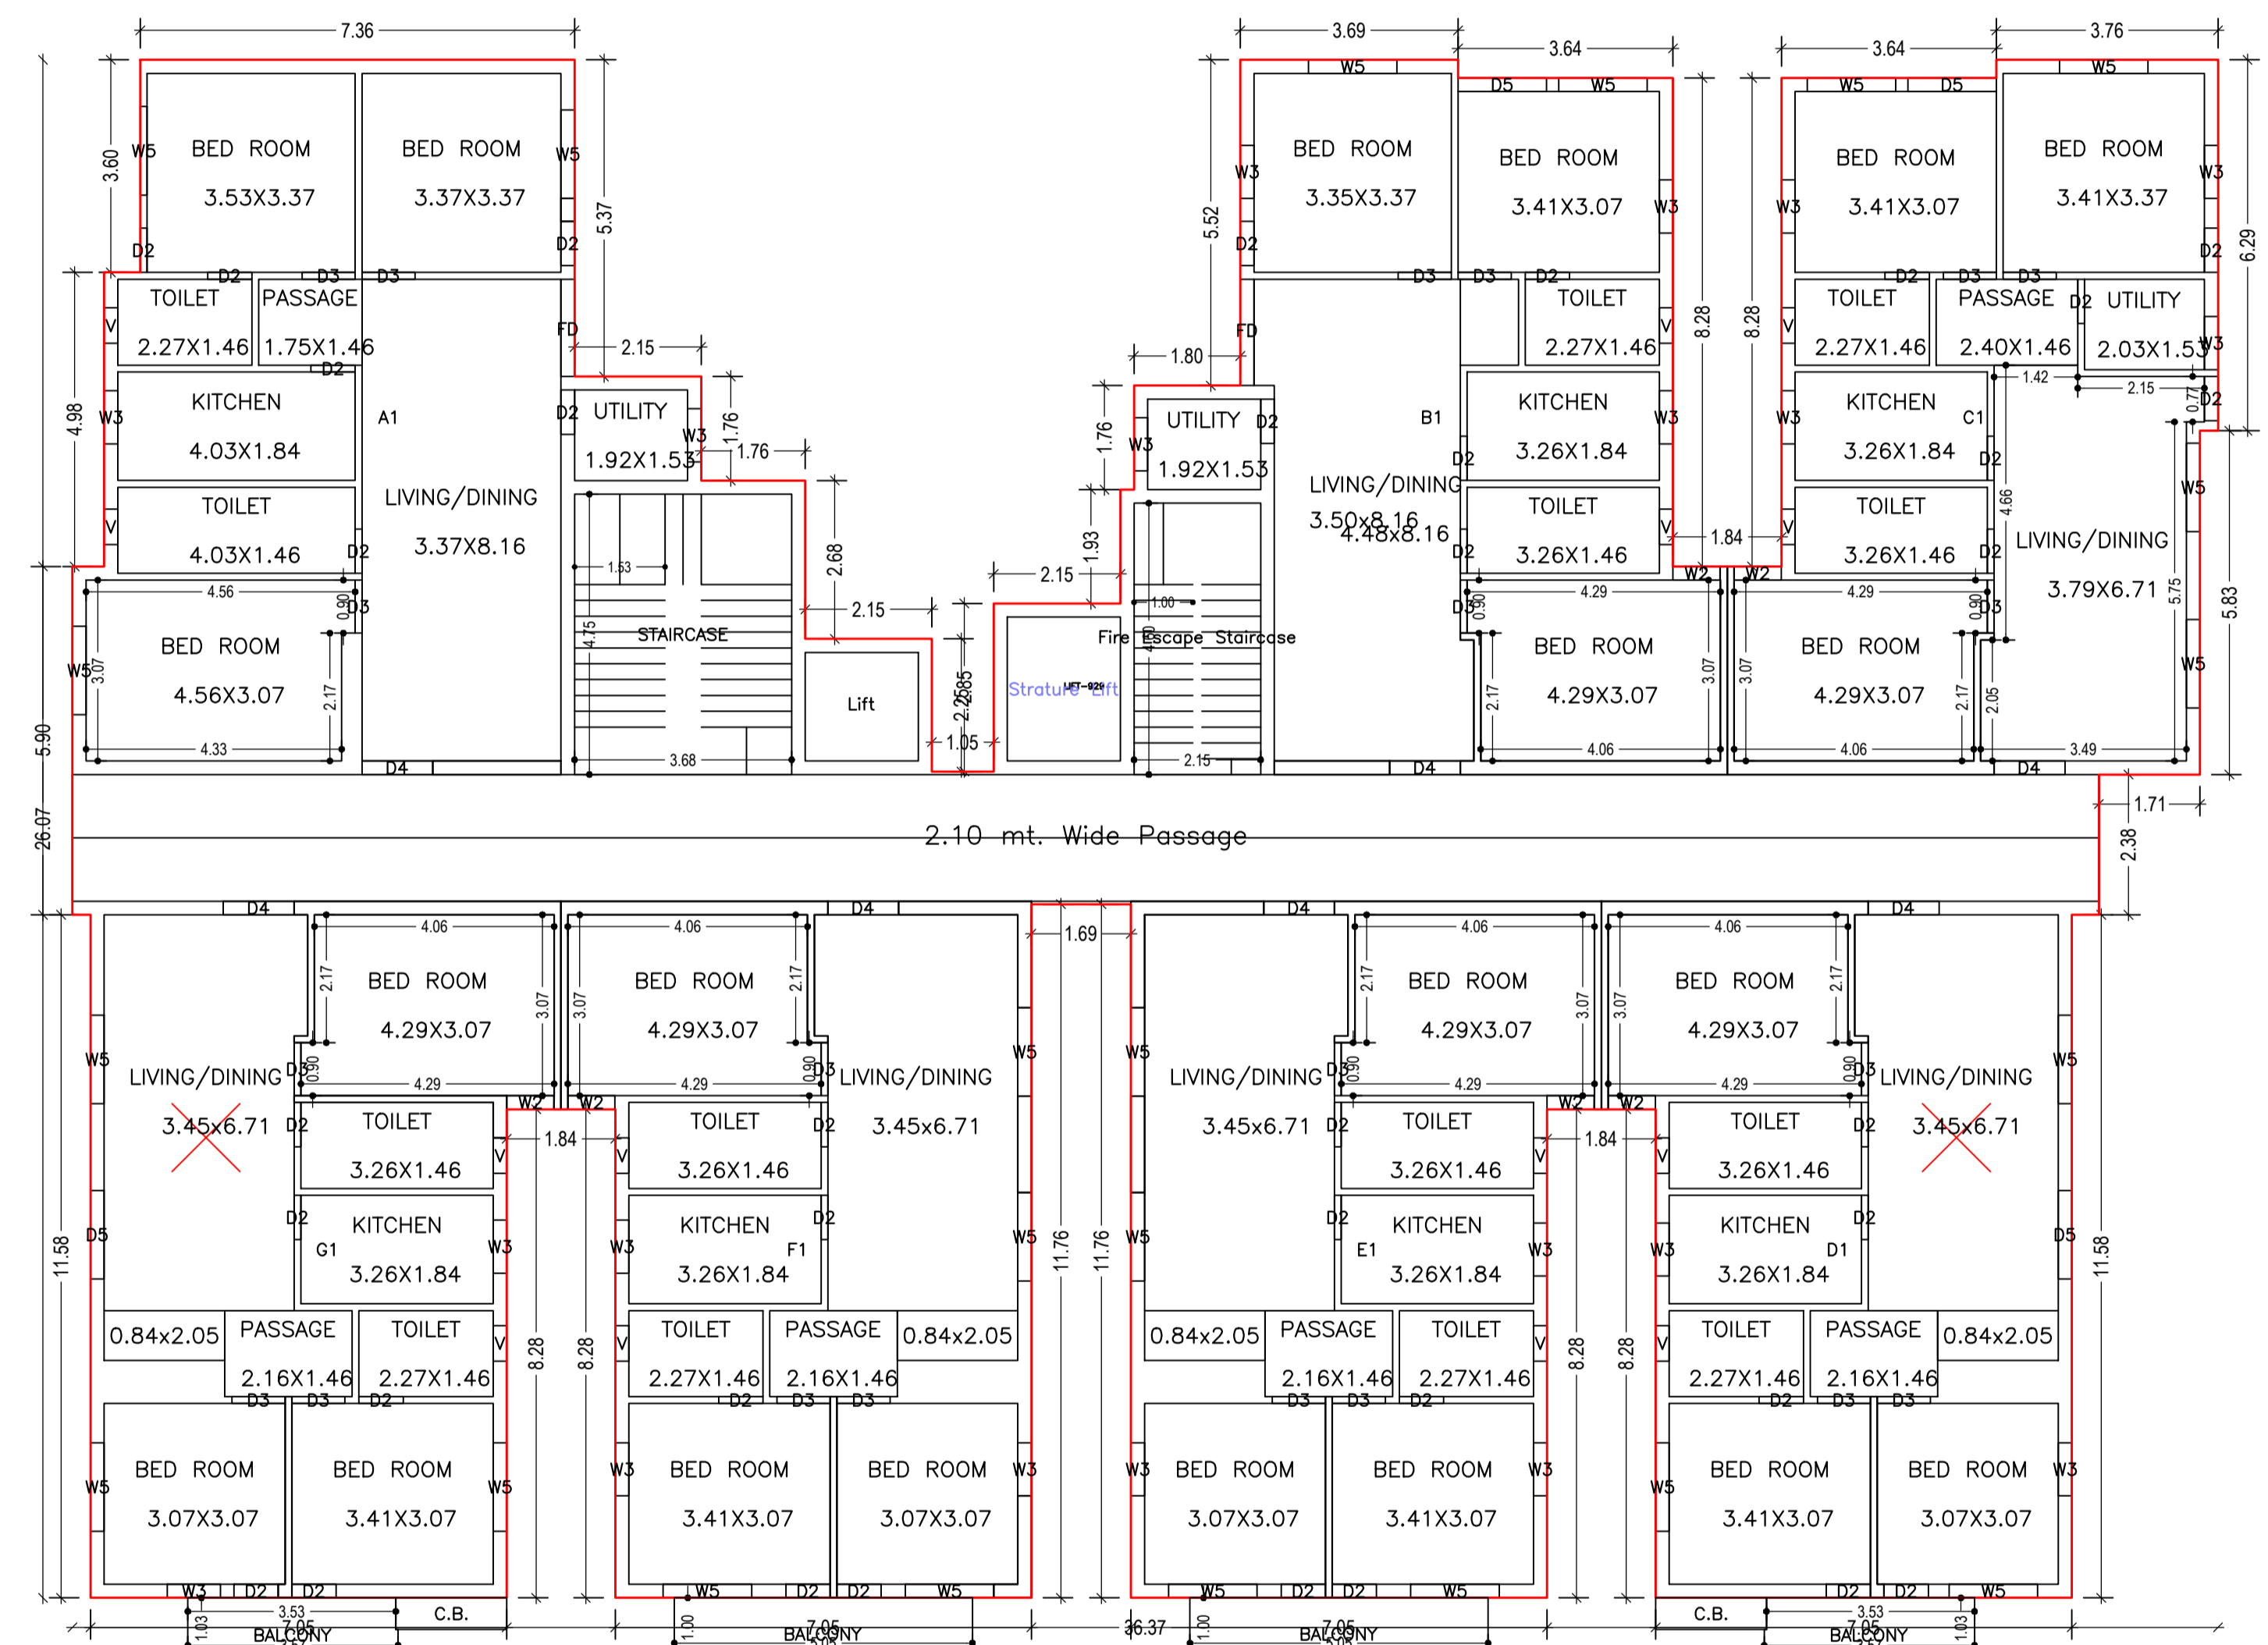


FIRST FLOOR PLAN  
(Proposed)  
(SCALE 1:100)

LTP NAME AND SIGNATURE	STRUCTURAL ENG'S NAME AND SIGNATURE	BUILDER NAME AND SIGNATURE	DIGITAL SIGNATURE
L K Suman MNAC/ENG/0008/2016			

Proposal Basic Information	
Proposal File No.	MNAC/BP/0059/WB/2016
Owner Name	BHARAT PROMOTERS AND DEVELOPERS
Khata No	303, 284, 444
Plot No	87, 82, 85, 86, 89
Village Name	Pardih
Use	Residential
SubUse	Residential Bldg/Apartment

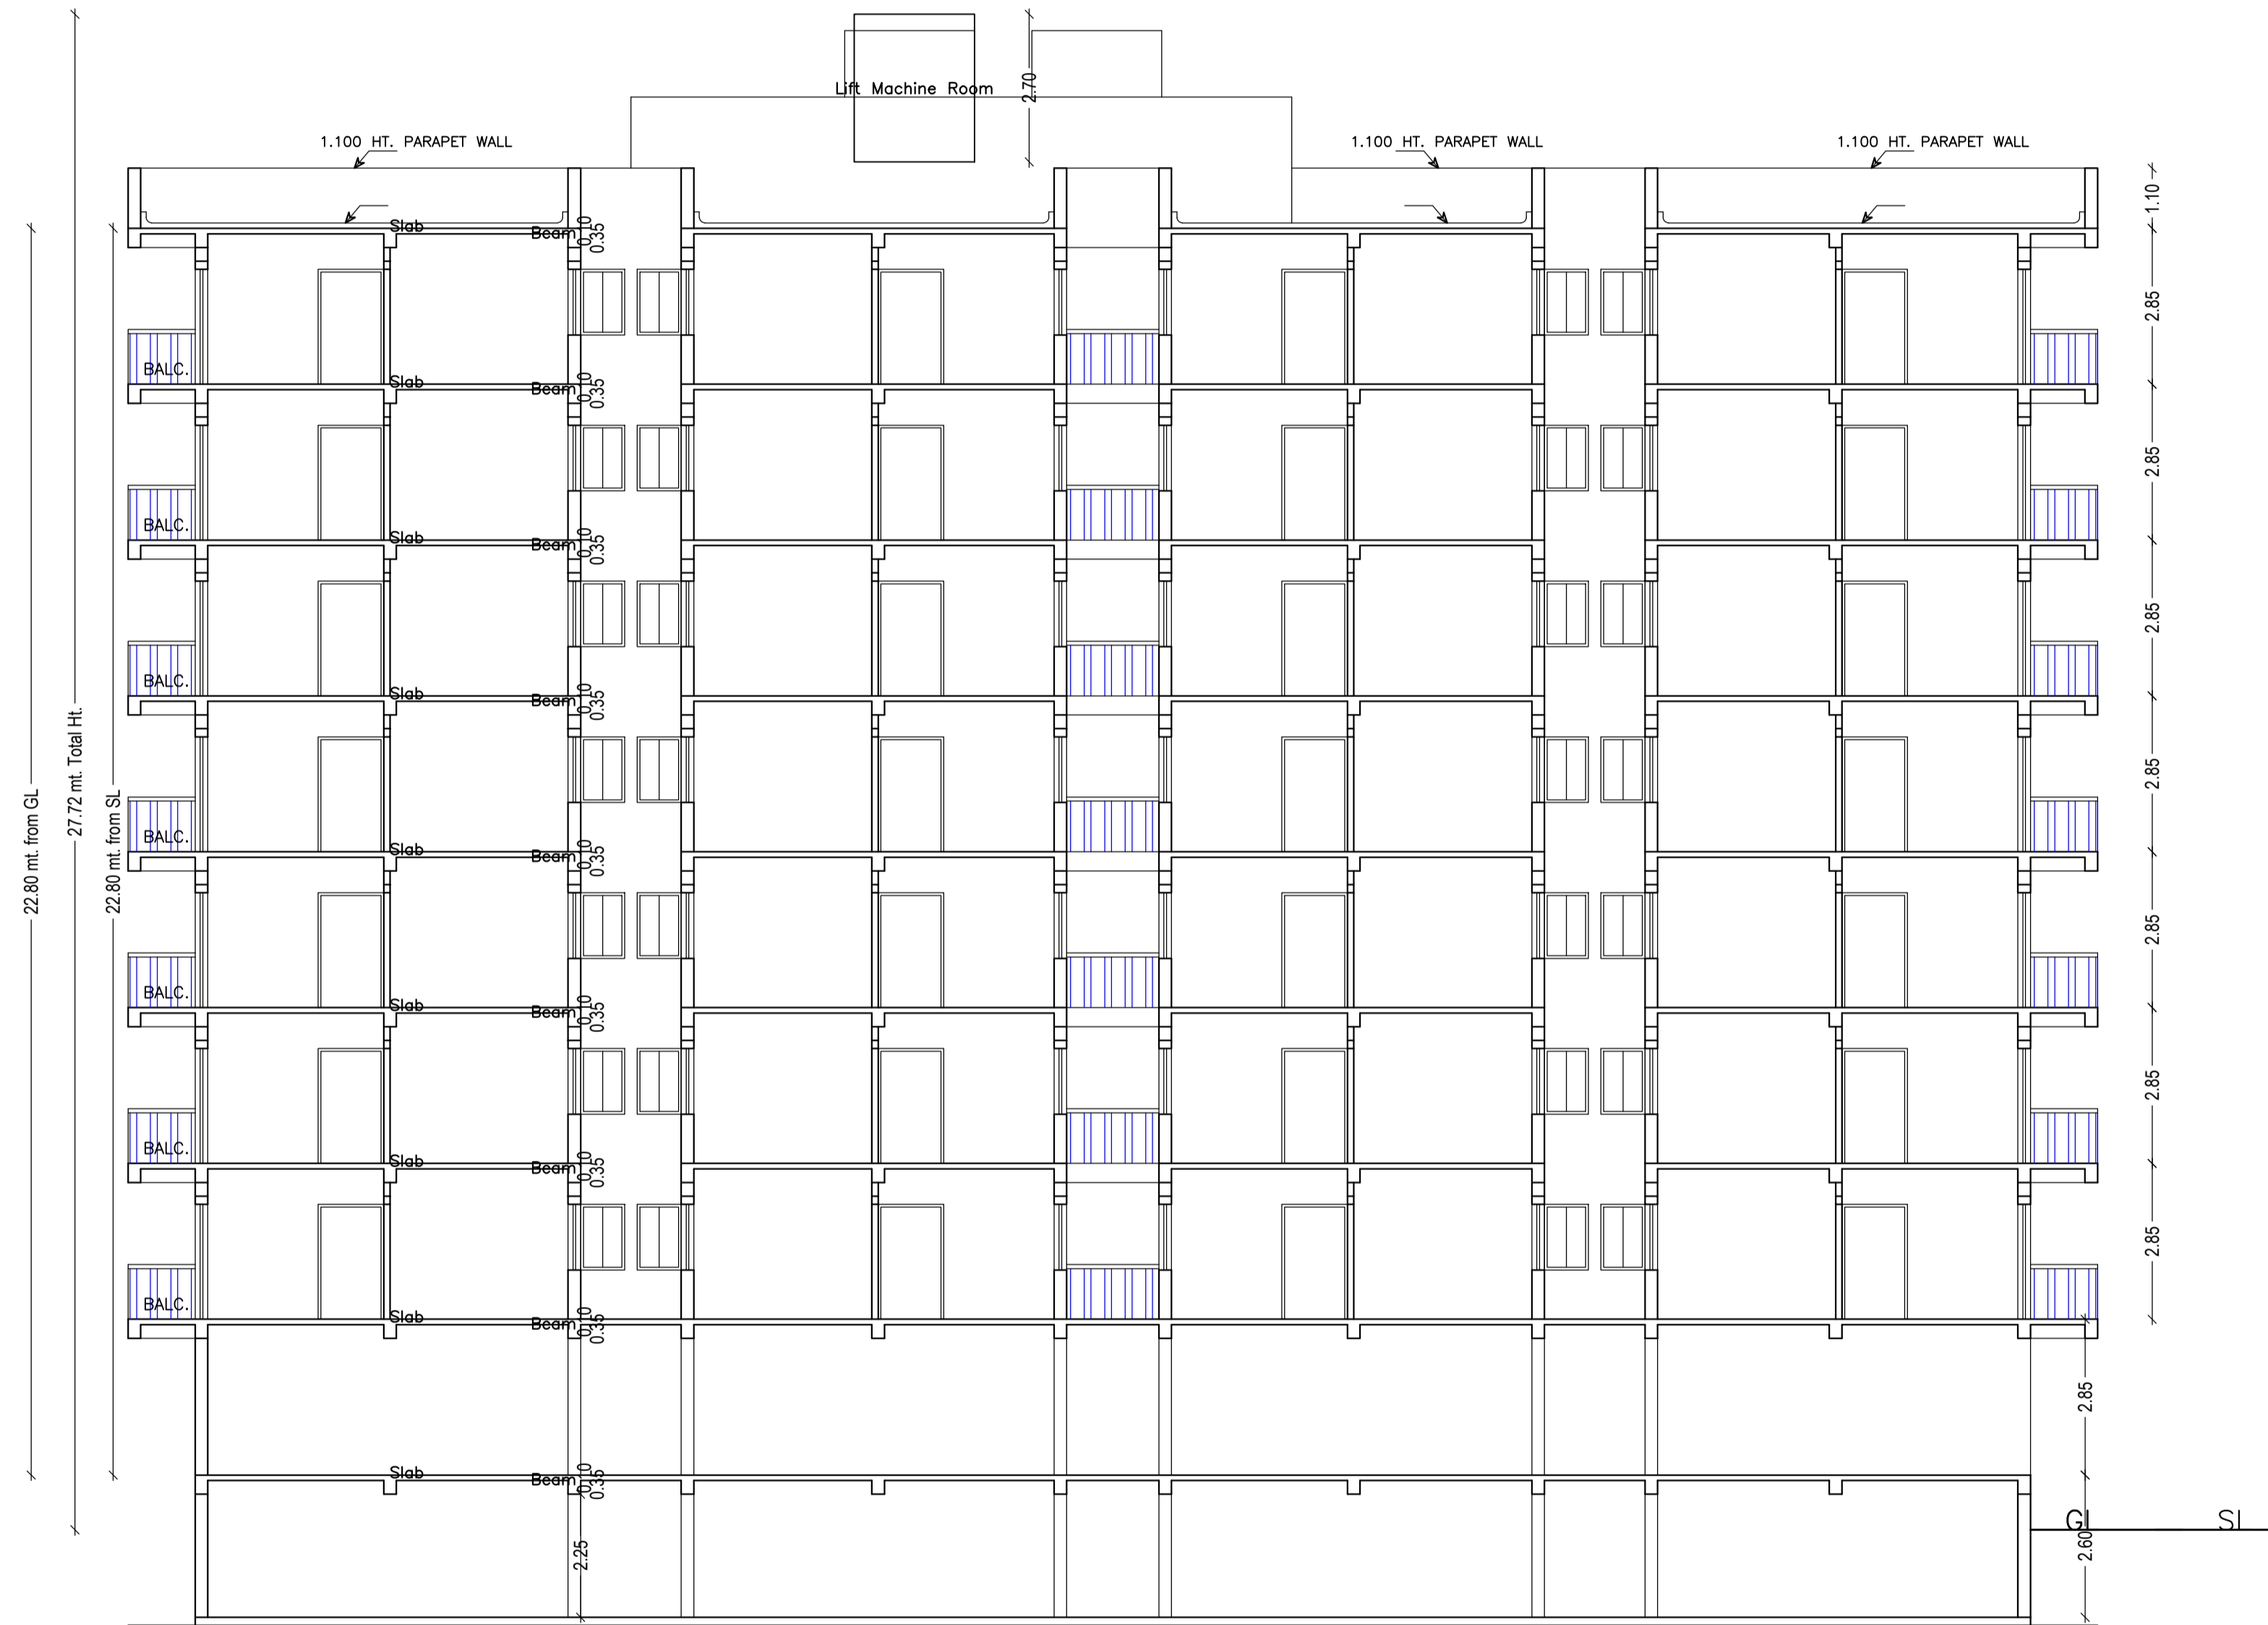

SECTION X-X

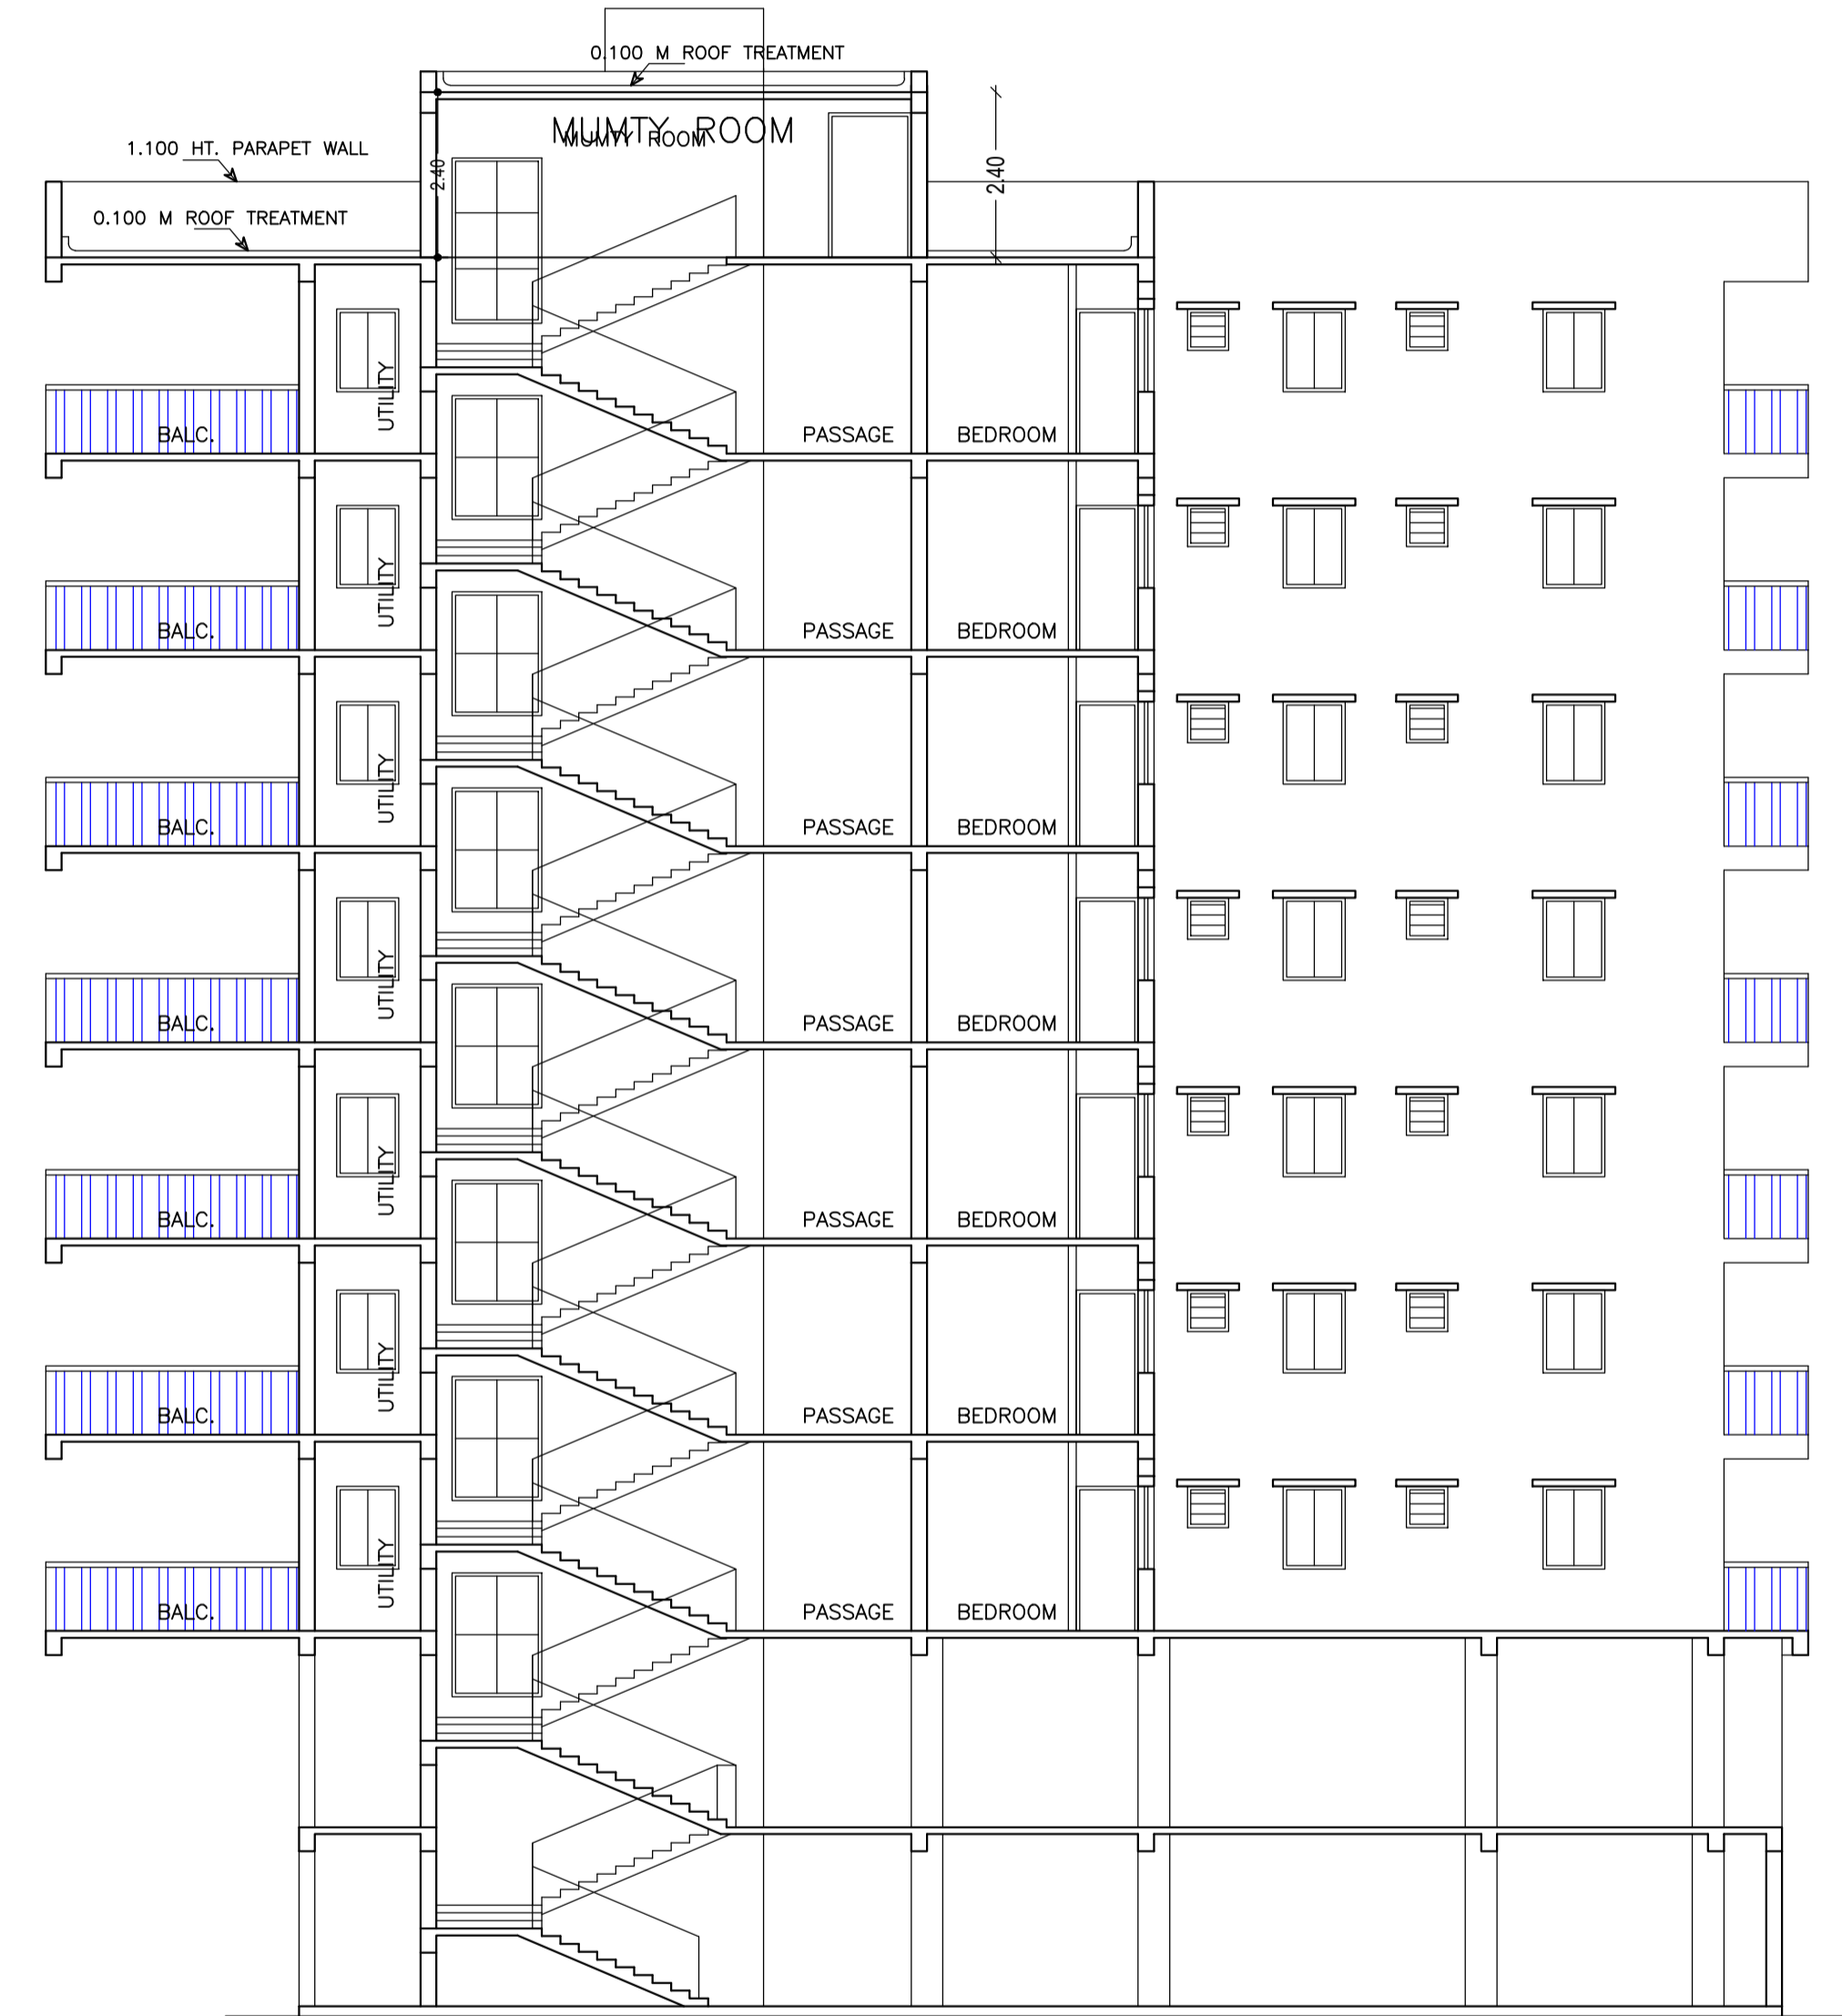

SECTION Y-Y

LTP NAME AND SIGNATURE	STRUCTURAL ENG'S NAME AND SIGNATURE	BUILDER NAME AND SIGNATURE	DIGITAL SIGNATURE
L K Suman MNAC/ENG/0008/2016			

Proposal Basic Information	
Proposal File No.	MNAC/BP/0059/WB/2023
Owner Name	BHARAT PROMOTERS AND DEVELOPERS
Khata No	303, 284, 444
Plot No	87, 82, 85, 86, 89
Village Name	Pardih
Use	Residential
SubUse	Residential Bldg/Apartment



FRONT ELEVATION

LTP NAME AND SIGNATURE	STRUCTURAL ENG'S NAME AND SIGNATURE	BUILDER NAME AND SIGNATURE	DIGITAL SIGNATURE
L K Suman MNAC/ENG/0008/2016			

Proposal Basic Information	
Proposal File No.	MNAC/BP/0059/WB/2016
Owner Name	BHARAT PROMOTERS AND DEVELOPERS
Khata No	303, 284, 444
Plot No	87, 82, 85, 86, 89
Village Name	Pardih
Use	Residential
SubUse	Residential Bldg/Apartment




SIDE ELEVATION


LTP NAME AND SIGNATURE	STRUCTURAL ENG'S NAME AND SIGNATURE	BUILDER NAME AND SIGNATURE	DIGITAL SIGNATURE
L K Suman MNAC/ENG/0008/2016			

Proposal Basic Information


Proposal File No.	MNAC/BP/0059/WB/2016
Owner Name	BHARAT PROMOTERS AND DEVELOPERS
Khata No	303, 284, 444
Plot No	87, 82, 85, 86, 89
Village Name	Pardih
Use	Residential
SubUse	Residential Bldg/Apartment

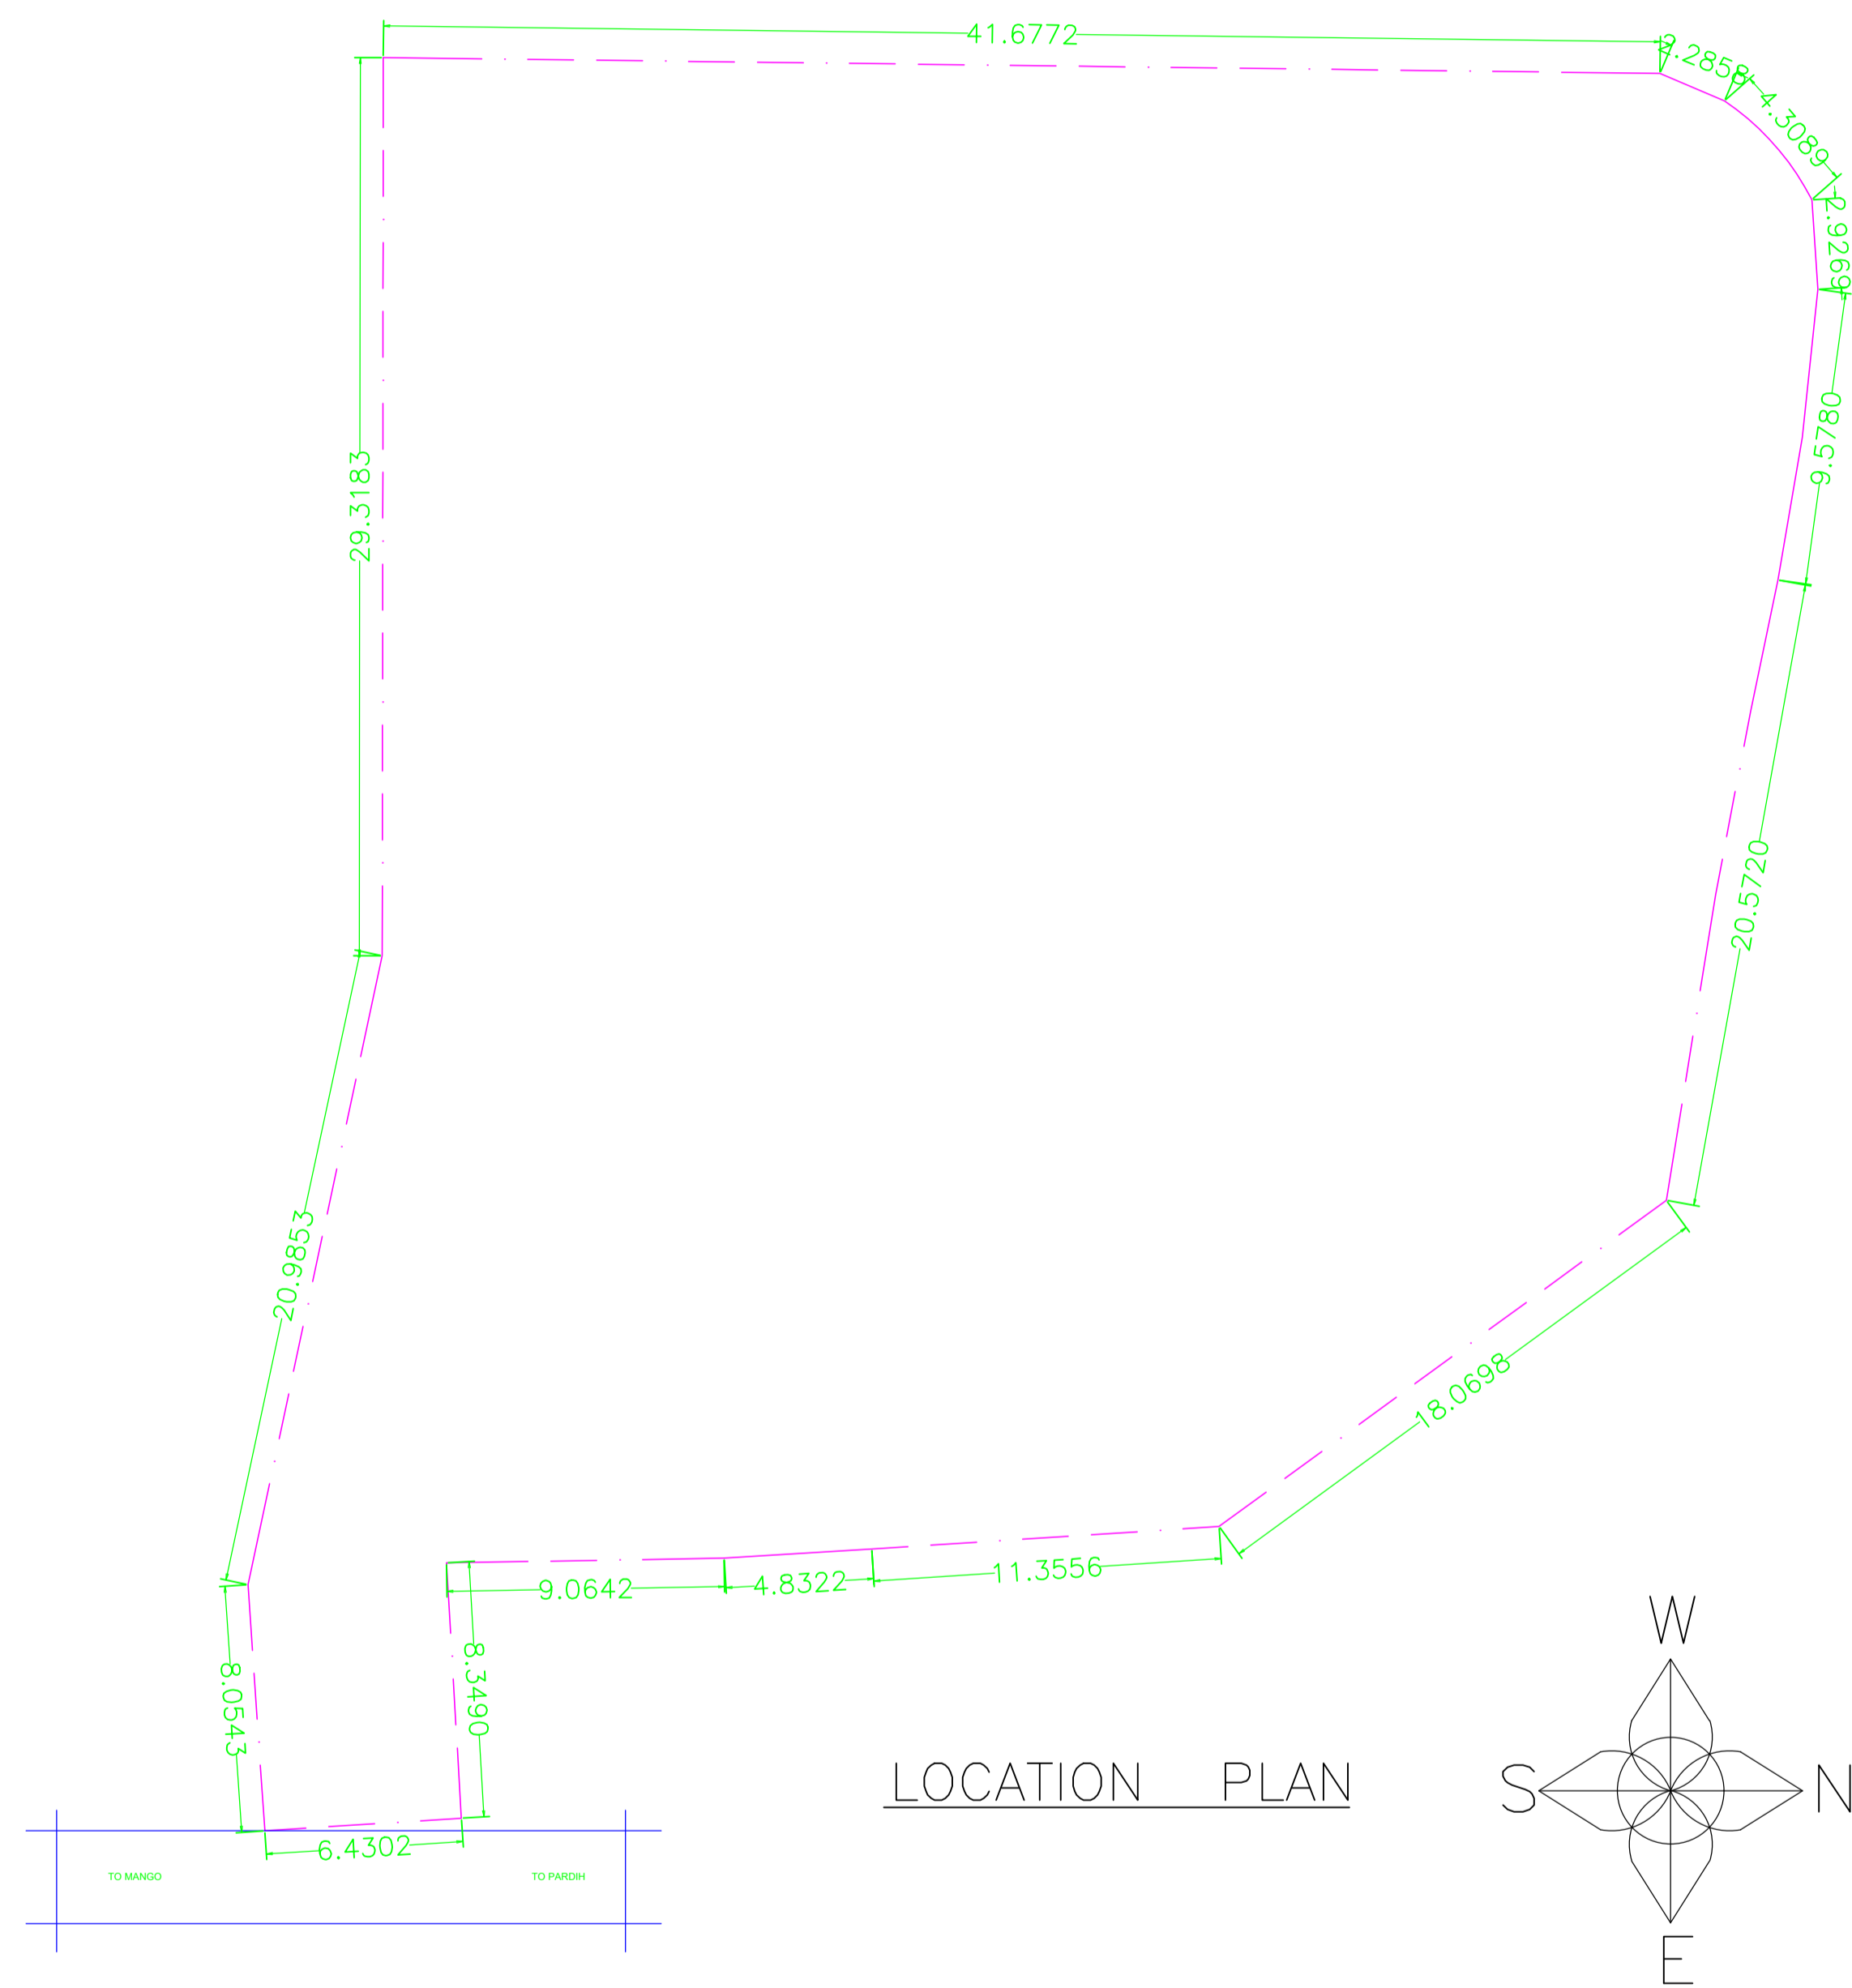

LOCATION PLAN

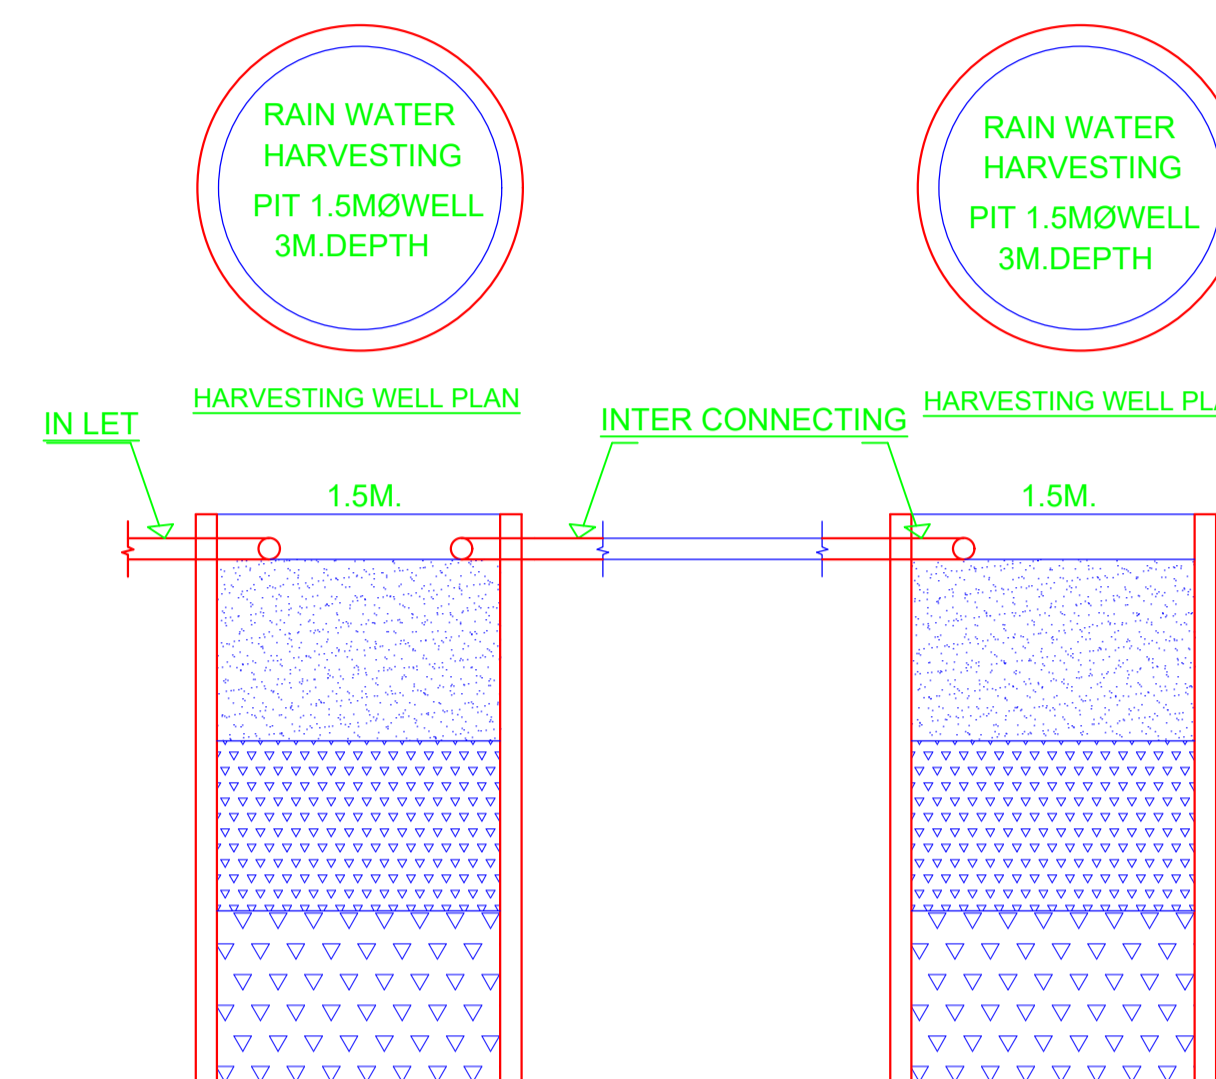

HARVESTING WELL SECTION

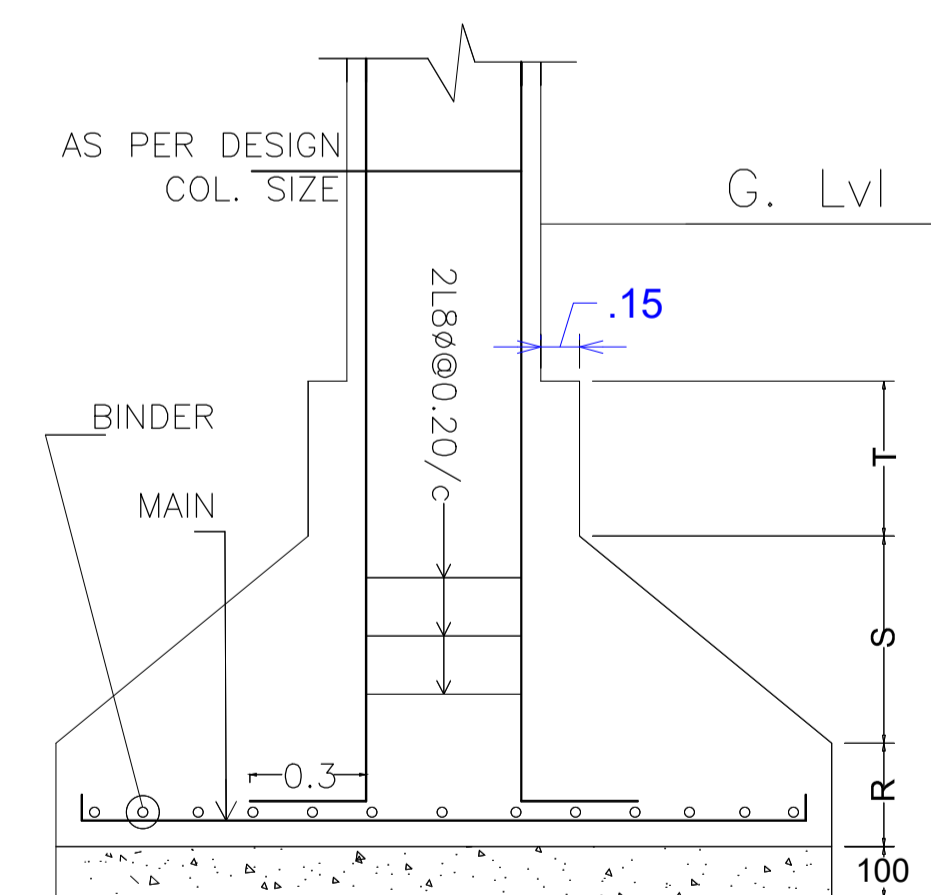

DETAIL OF COLUMN & FOOTING

LTP NAME AND SIGNATURE	STRUCTURAL ENG'S NAME AND SIGNATURE	BUILDER NAME AND SIGNATURE	DIGITAL SIGNATURE
L K Suman MNAC/ENG/0008/2016			